




01 FRONT ELEVATION/ BAR COUNTER
1:20@A1

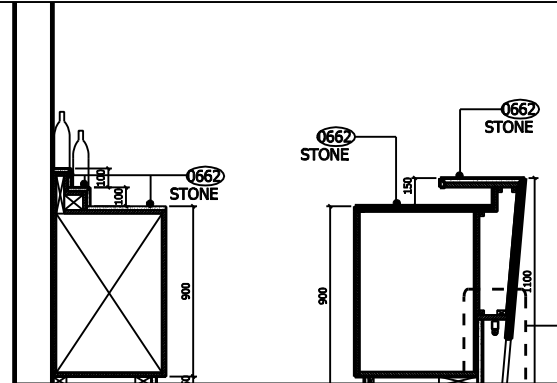


02 SIDE SECTION/ BACK BAR/ COUNTER
1:20@A1

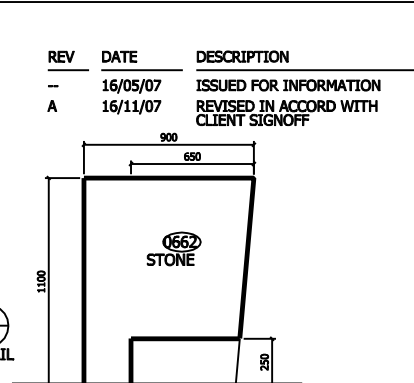


03 SIDE ELEVATION/ BAR COUNTER
1:20@A1

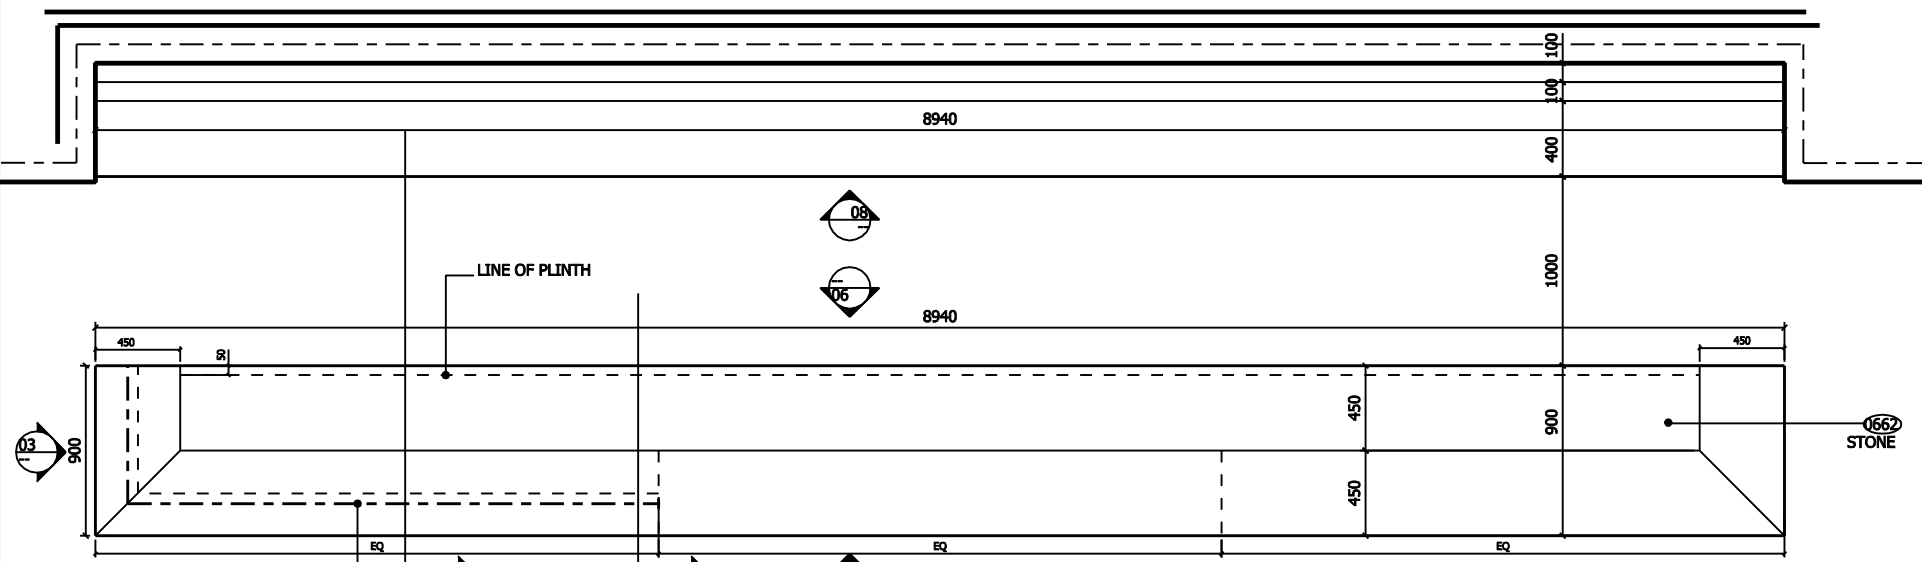


04 PLAN/ BACK BAR/ COUNTER
1:20@A1

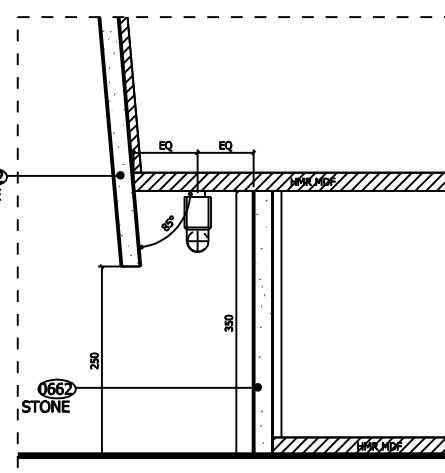


05 LIGHTING DETAIL/ BAR COUNTER
1:10@A1

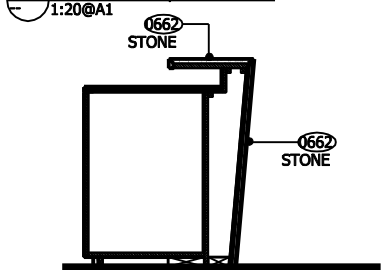


08 SIDE SECTION/ BAR COUNTER
1:20@A1

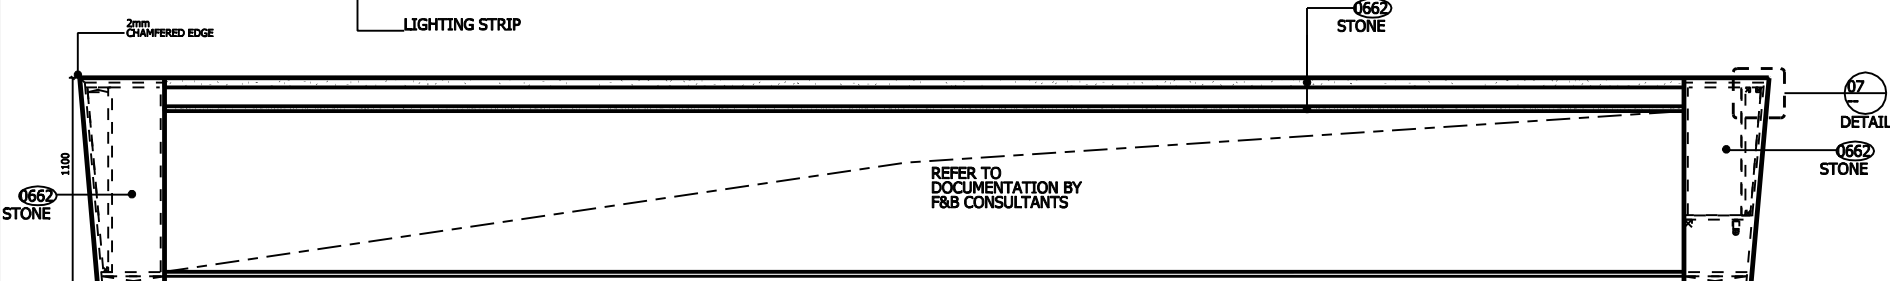

06 BACK ELEVATION/ BAR COUNTER
1:20@A1

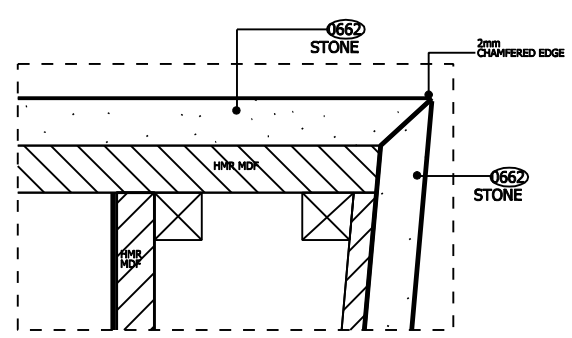

07 COUNTER LIPPING DETAIL
1:2@A1

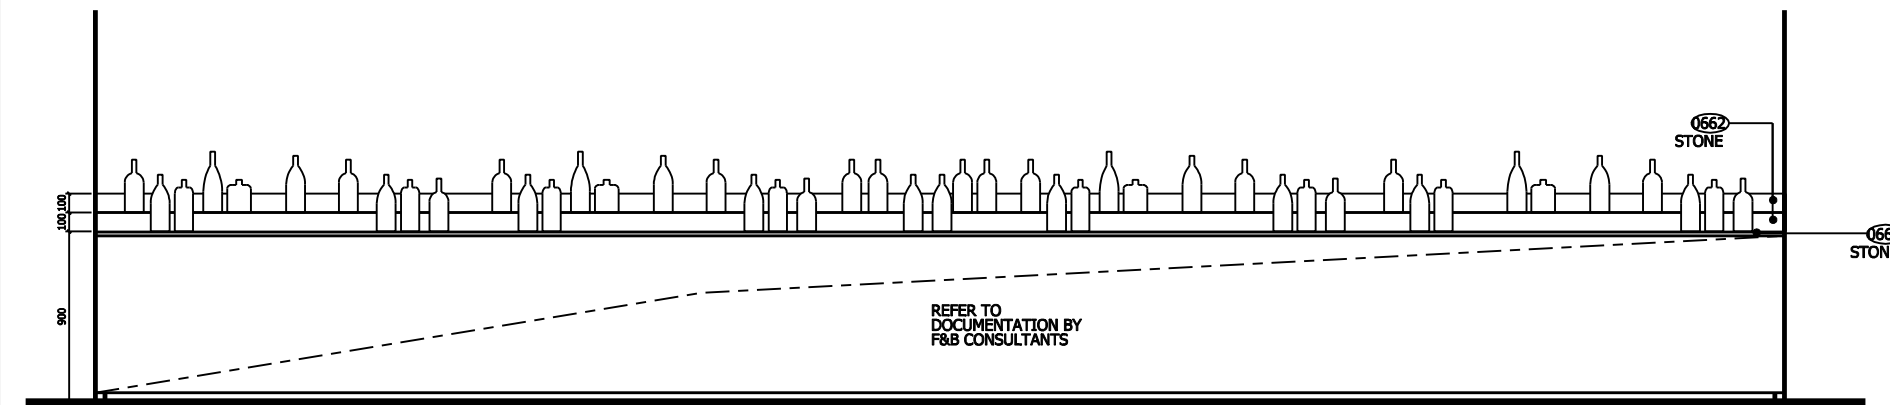

08 ELEVATION/ BACK BAR
1:20@A1

REV	DATE	DESCRIPTION
-	16/05/07	ISSUED FOR INFORMATION
A	16/11/07	REVISED IN ACCORD WITH CLIENT SIGNOFF

ALL LIGHTING AND FITTING TYPES TO BE ADVISED BY LIGHTING CONSULTANT

GENERAL NOTES:

KCA IS TO PROVIDE DESIGN INTENT DRAWINGS AND DETAILS ONLY, FOR CONTRACTOR TO DEVELOP.

CONTRACTOR TO CONFIRM ALL FIXINGS, FITTINGS AND DETAILS WITH KCA PRIOR TO CONSTRUCTION.



CLIENT
北京金茂置业有限公司
BEIJING JINMAO REAL ESTATE CO.,LTD*

PROJECT
JIN MAO WESTIN
No. 1-3 XIN YUAN LI ROAD
CHAORYANG DISTRICT
BEIJING
PROJECT NO. 448

DESCRIPTION		
AREA 06 DARK BAR		
LEVEL 2		
BAR COUNTER		
SCALE	DATE	DRAWN BY
A/S@A1	08/05/07	BL

WORK TO FIGURED DIMENSIONS
DO NOT SCALE THIS DWG
CHECK DIMENSIONS ON SITE
BEFORE COMMENCING WORK