

希尔顿酒店-石家庄-中国 HILTON SHIJIAZHUANG HOTEL, CHINA

五十二层总统套房设计详图
L52 PRESIDENTIAL SUITE

招标图纸
TENDER DRAWING

日期 : 2011年1月10日
DATE : 10 JANUARY 2011




KKS INTERNATIONAL (S) PTE. LTD


50 MARKET STREET # 10-05 GOLDEN SHOE CARPARK
SINGAPORE 048940
TEL. # : (65) 6534-0800, FAX. : (65) 6534 0600
E-MAIL : kks77321@singnet.com.sg

Title <div>DRAWING SCHEDULE FOR PRESIDENTIAL SUITE 总统套房精装图纸</div>		SCHEDULE 目录表		Sheet No. / 目录编号: PS/DS-101	
DWG NO. 图纸编号		DRAWING TITLE 图纸名称		SCALE 比例	SIZE 图纸类
		L52 PRESIDENTIAL SUITE 五十二层总统套房			
L52/PS-101	PRESIDENTIAL SUITE - ARCHITECTURAL PLAN 总统套房- 拆除及建筑平面图		100	A3	
L52/PS-201	PRESIDENTIAL SUITE - FURNITURE LAYOUT PLAN 总统套房- 家具平面布置图		100	A3	
L52/PS-301	PRESIDENTIAL SUITE - REFLECTED CEILING PLAN 总统套房 - 吊顶平面图		100	A3	
L52/PS-401	PRESIDENTIAL SUITE - M&E LAYOUT PLAN 总统套房 - 机电布置平面图		100	A3	
L52/PS-501	PRESIDENTIAL SUITE- FLOOR FINISH PLAN 总统套房- 地面装饰平面总图		100	A3	
L52/PS-601	PRESIDENTIAL SUITE- ELEVATION 1~4 总统套房 - 立面图1~8		100	A3	
L52/PS-602	PRESIDENTIAL SUITE- ELEVATION 5~11 总统套房 - 立面图5~11		100	A3	
L52/PS-603	PRESIDENTIAL SUITE- ELEVATION 12~18 总统套房 - 立面图12~18		100	A3	
		L52 PRESIDENTIAL SUITE BATHROOM 五十二层总统套房浴间			
L52/PS-701	PRESIDENTIAL SUITE BATHROOM- ARCHITECTURAL PLAN 总统套房浴间- 拆除及建筑平面图		30	A3	
L52/PS-702	PRESIDENTIAL SUITE BATHROOM - SANITARY & M&E LAYOUT PLAN 总统套房浴间-用具及机电平面布置图		30	A3	
L52/PS-703	PRESIDENTIAL SUITE BATHROOM - REFLECTED CEILING PLAN 总统套房浴间 - 吊顶平面图		30	A3	
L52/PS-705	PRESIDENTIAL SUITE BATHROOM- FLOOR FINISH PLAN 总统套房浴间- 地面装饰平面总图		30	A3	
L52/PS-702	PRESIDENTIAL SUITE BATHROOM - SANITARY & M&E LAYOUT PLAN 总统套房浴间-用具及机电布置平面图		30	A3	
L52/PS-703	PRESIDENTIAL SUITE BATHROOM - REFLECTED CEILING PLAN 总统套房浴间 - 吊顶平面图		30	A3	
L52/PS-705	PRESIDENTIAL SUITE BATHROOM- FLOOR FINISH PLAN 总统套房浴间- 地面装饰平面总图		30	A3	
L52/PS-801	PRESIDENTIAL SUITE BATHROOM- ELEVATION 1~2 总统套房浴间 - 立面图1~2		30	A3	
L52/PS-802	PRESIDENTIAL SUITE BATHROOM- ELEVATION 3~4 总统套房浴间- 立面图3~4		30	A3	
L52/PS-803	PRESIDENTIAL SUITE BATHROOM- ELEVATION 5~6 总统套房浴间- 立面图5~6		30	A3	
L52/PS-804	PRESIDENTIAL SUITE BATHROOM- ELEVATION 7~8 总统套房浴间- 立面图7~8		30	A3	
L52/PS-805	PRESIDENTIAL SUITE BATHROOM- ELEVATION 9~10 总统套房浴间- 立面图9~10		30	A3	
KKS INTERNATIONAL (S) PTE LTD 50 MARKET STREET #10-05 GOLDEN SHOE CARPARK SINGAPORE 048940 TEL: 6534-0800 FAX: 6534-0600		Project HILTON SHIJIAZHUANG 希尔顿 - 石家庄 - 中国			
		Checked	Date 七月-09		Project No. 2756

Title		Sheet No. / 目录编号:	
DRAWING SCHEDULE FOR PRESIDENTIAL SUITE 总统套房精装图纸		SCHEDULE 目录表 PS/DS-102	
DWG NO. 图纸编号	DRAWING TITLE 图纸名称	SCALE 比例	SIZE 图纸类
	L52 PRESIDENTIAL SUITE POWDER ROOM 五十二层总统套房化妆间		
L52/PS-711	PRESIDENTIAL SUITE POWDER ROOM- ARCHITECTURAL PLAN 总统套房化妆间- 拆除及建筑平面图	20	A3
L52/PS-712	PRESIDENTIAL SUITE POWDER ROOM - SANITARY & M&E LAYOUT PLAN 总统套房化妆间-用具及机电平面布置图	20	A3
L52/PS-713	PRESIDENTIAL SUITE POWDER ROOM - REFLECTED CEILING PLAN 总统套房化妆间 - 吊顶平面图	20	A3
L52/PS-715	PRESIDENTIAL SUITE POWDER ROOM- FLOOR FINISH PLAN 总统套房化妆间- 地面装饰平面总图	20	A3
L52/PS-811	PRESIDENTIAL SUITE POWDER ROOM- ELEVATION 1~4 总统套房化妆间 - 立面图1~4	25	A3
	DETAIL DRAWING		
L52/PS/D-1.0	FLOOR SECTION DETAIL 地板剖面详图	AS	A3
L52/PS/D-2.0	WALL SECTION DETAIL - 1 墙壁剖面详图 - 1	AS	A3
L52/PS/D-2.1	WALL SECTION DETAIL - 2 墙壁剖面详图 - 2	AS	A3
L52/PS/D-3.0	CEILING SECTION DETAIL - 1 吊顶剖面详图 - 1	AS	A3
L52/PS/D-3.1	CEILING SECTION DETAIL - 2 吊顶剖面详图 - 2	AS	A3
L52/PS/D-3.2	CEILING SECTION DETAIL - 3 吊顶剖面详图 - 3	AS	A3
L52/PS/D-4.0	NICHE DETAIL 壁龛详图	AS	A3
L52/PS/D-4.1	FIRE PLACE DETAIL - 1 壁炉详图 - 1	AS	A3
L52/PS/D-4.1A	FIRE PLACE DETAIL - 2 壁炉详图 - 2	AS	A3
L52/PS/D-4.2	WALL DETAIL FOR TV CONSOLE - 1 电视落地柜壁面详图 - 1	AS	A3
L52/PS/D-4.2A	WALL DETAIL FOR TV CONSOLE - 2 电视落地柜壁面详图 - 2	AS	A3
L52/PS/D-4.3	BOOK SHELF & WRITING DESK DETAIL - 1 书架及写字桌详图 - 1	AS	A3
L52/PS/D-4.3A	BOOK SHELF & WRITING DESK DETAIL - 1 书架及写字桌详图 - 2	AS	A3
L52/PS/D-4.3B	BOOK SHELF & WRITING DESK DETAIL - 1 书架及写字桌详图 - 3	AS	A3
L52/PS/D-4.4	WINE CELLAR SHELVES & WALL DETAIL - 1 酒窖层架及墙壁详图 - 1	AS	A3
L52/PS/D-4.4A	WINE CELLAR SHELVES & WALL DETAIL - 2 酒窖层架及墙壁详图 - 2	AS	A3
L52/PS/D-4.5	SERVICE COUNTER DETAIL - 1 服务柜台详图 - 1	AS	A3
L52/PS/D-4.5A	SERVICE COUNTER DETAIL - 2 服务柜台详图 - 2	AS	A3
L52/PS/D-4.6	MASTER BEDROOM HEADBOARD DETAIL - 1 主人卧房床头特色板详图 - 1	AS	A3
L52/PS/D-4.6A	MASTER BEDROOM HEADBOARD DETAIL - 2 主人卧房床头特色板详图 - 2	AS	A3
L52/PS/DS-01	DOOR SCHEDULE - 1 各式门款列表 - 1	AS	A3
L52/PS/DS-02	DOOR SCHEDULE - 2 各式门款列表 - 2	AS	A3
L52/PS/DD-01	DOOR 1 DETAIL 门扇款式- 1 详图	AS	A3
L52/PS/DD-02	DOOR 2 DETAIL 门扇款式- 2 详图	AS	A3
L52/PS/DD-03	DOOR 3 DETAIL 门扇款式- 3 详图	AS	A3
L52/PS/DD-04	DOOR 4 DETAIL 门扇款式- 4 详图	AS	A3
L52/PS/DD-05	DOOR 5 DETAIL 门扇款式- 5 详图	AS	A3
L52/PS/DD-06	DOOR 6 DETAIL 门扇款式- 6 详图	AS	A3
KKS INTERNATIONAL (S) PTE LTD 50 MARKET STREET #10-05 GOLDEN SHOE CARPARK SINGAPORE 048940 TEL: 6534-0800 FAX: 6534-0600		Project HILTON SHIJIAZHUANG 希尔顿 - 石家庄 - 中国	
		Checked	Date 七月-09
		Project No. 2756	

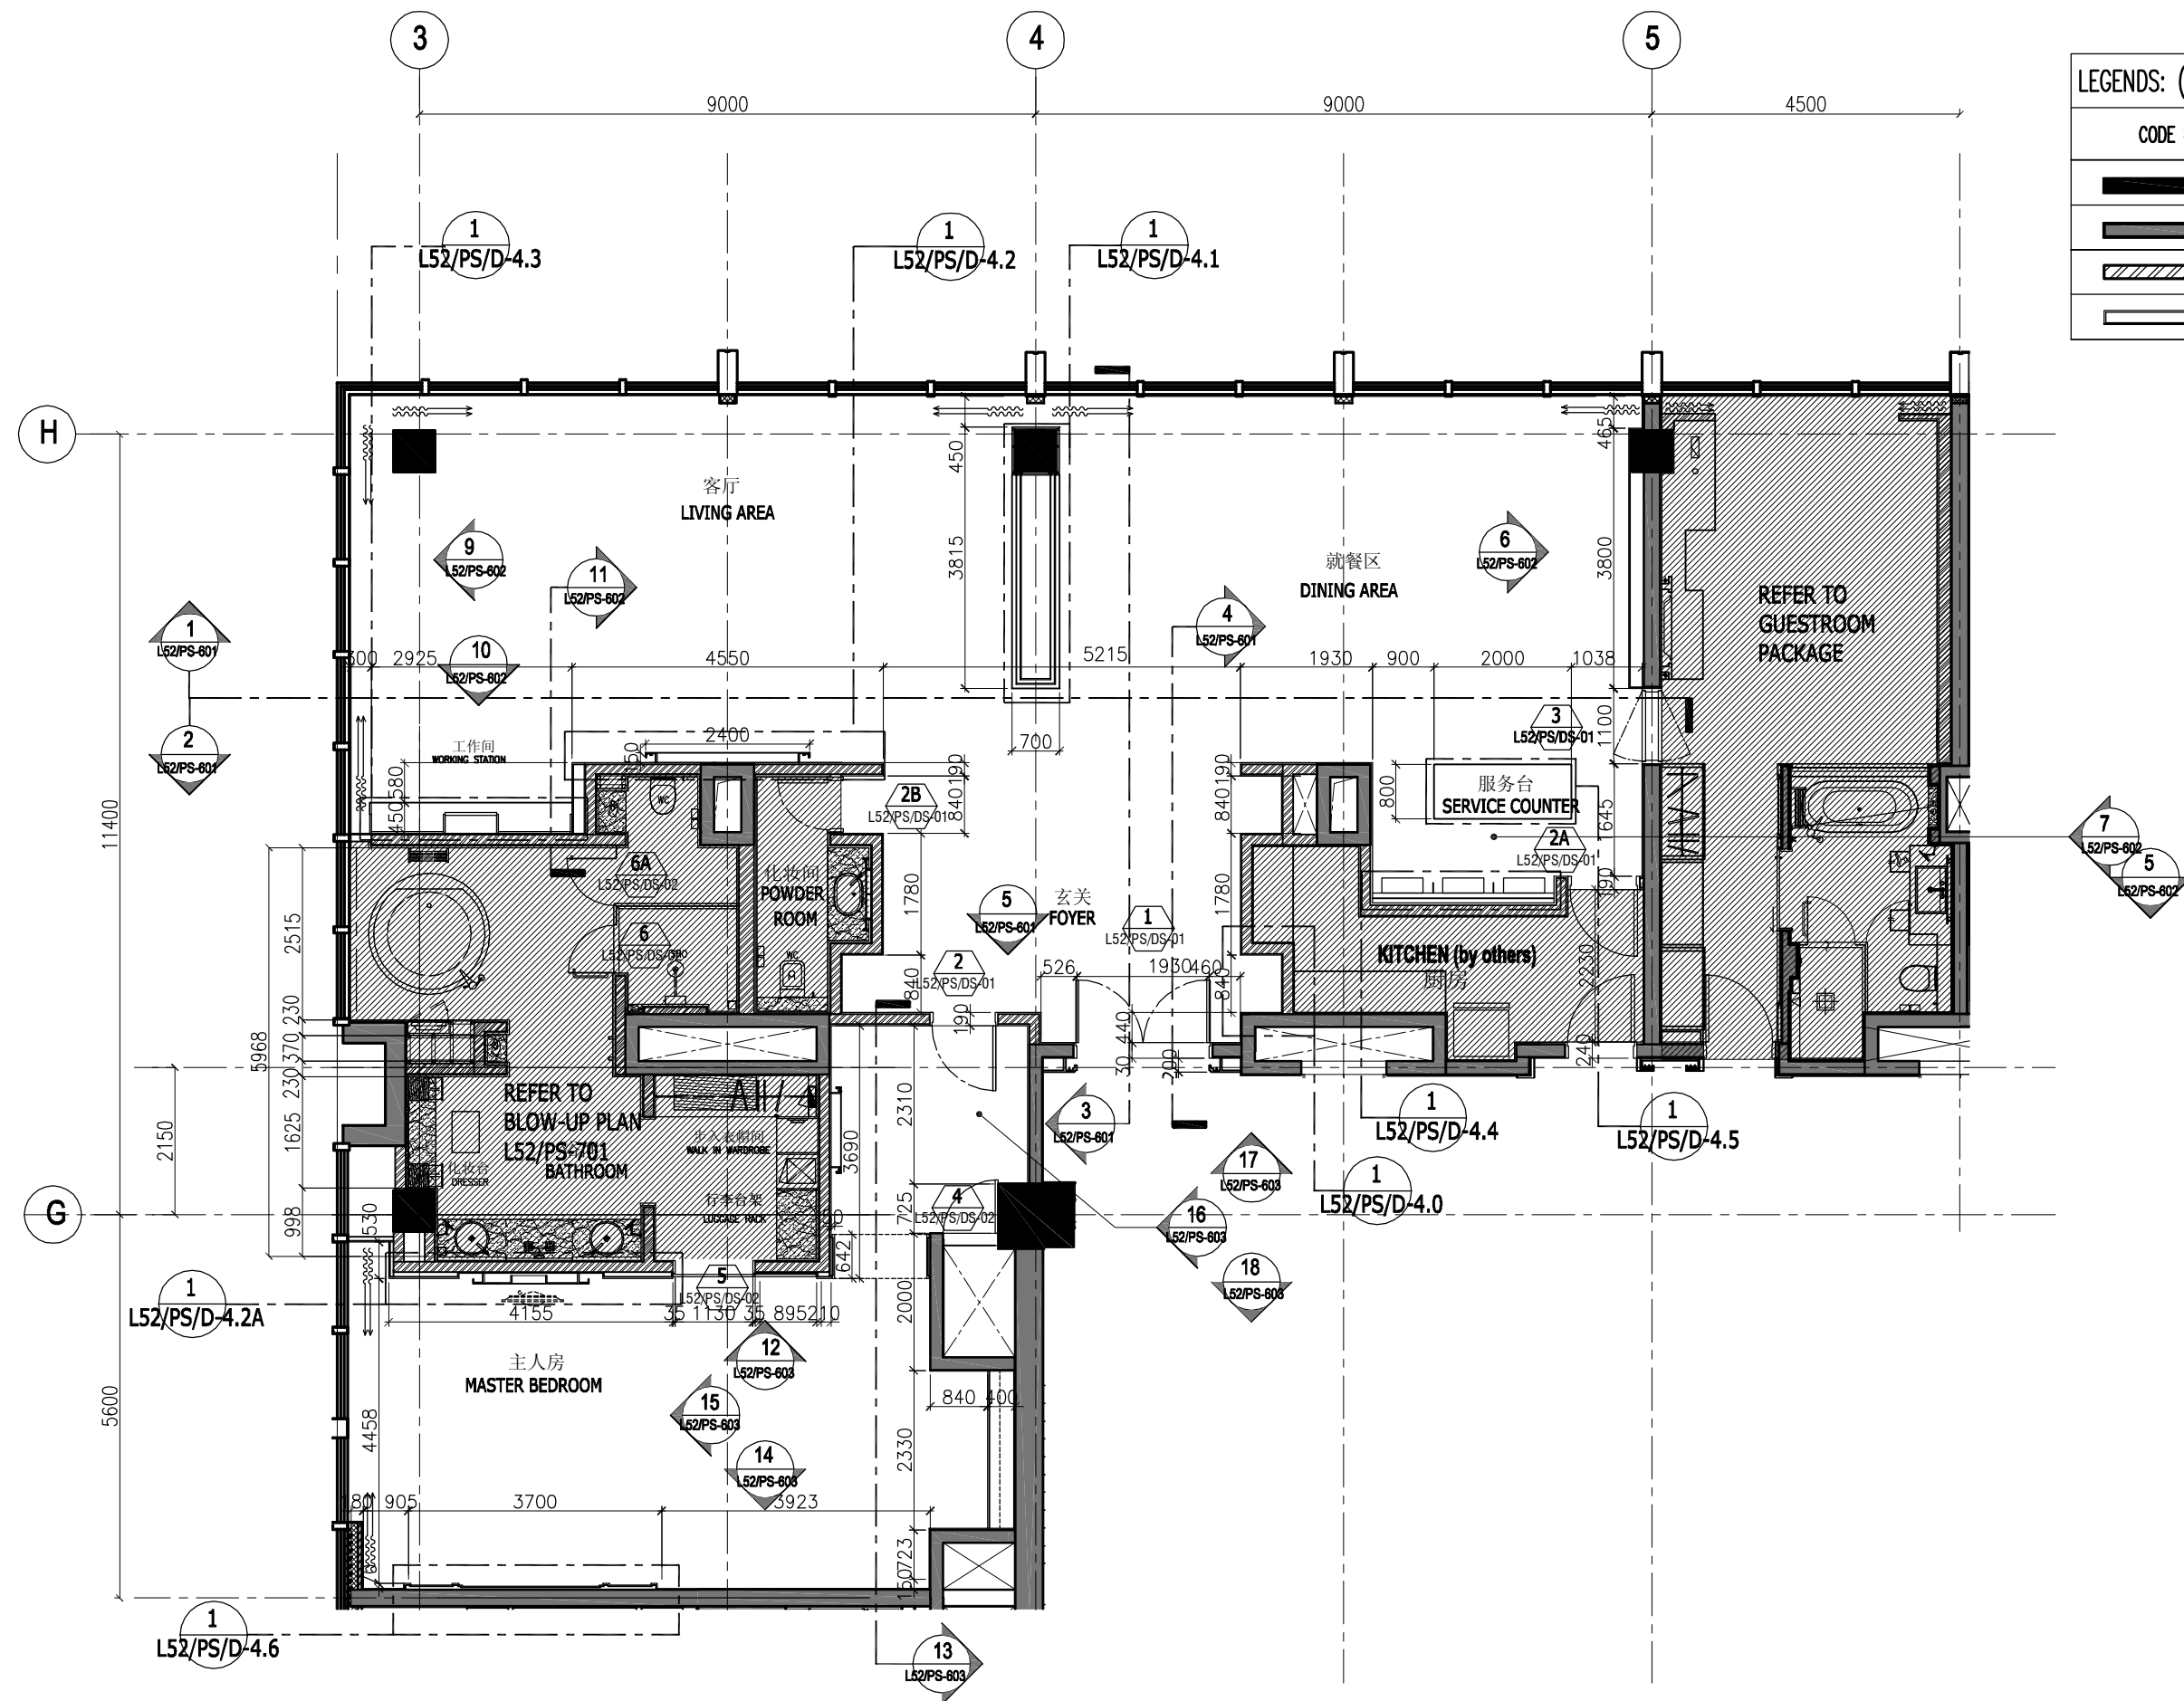

LEGENDS: 图例		
CODE	标记	DESCRIPTION 内容
---/LG-000		灯饰 LIGHT FIXTURE
---/LF-000		家具 LOOSE FURNITURE
---/TX-000		纺织品 SOFT FINISHING
---/AW-000		ART WORK

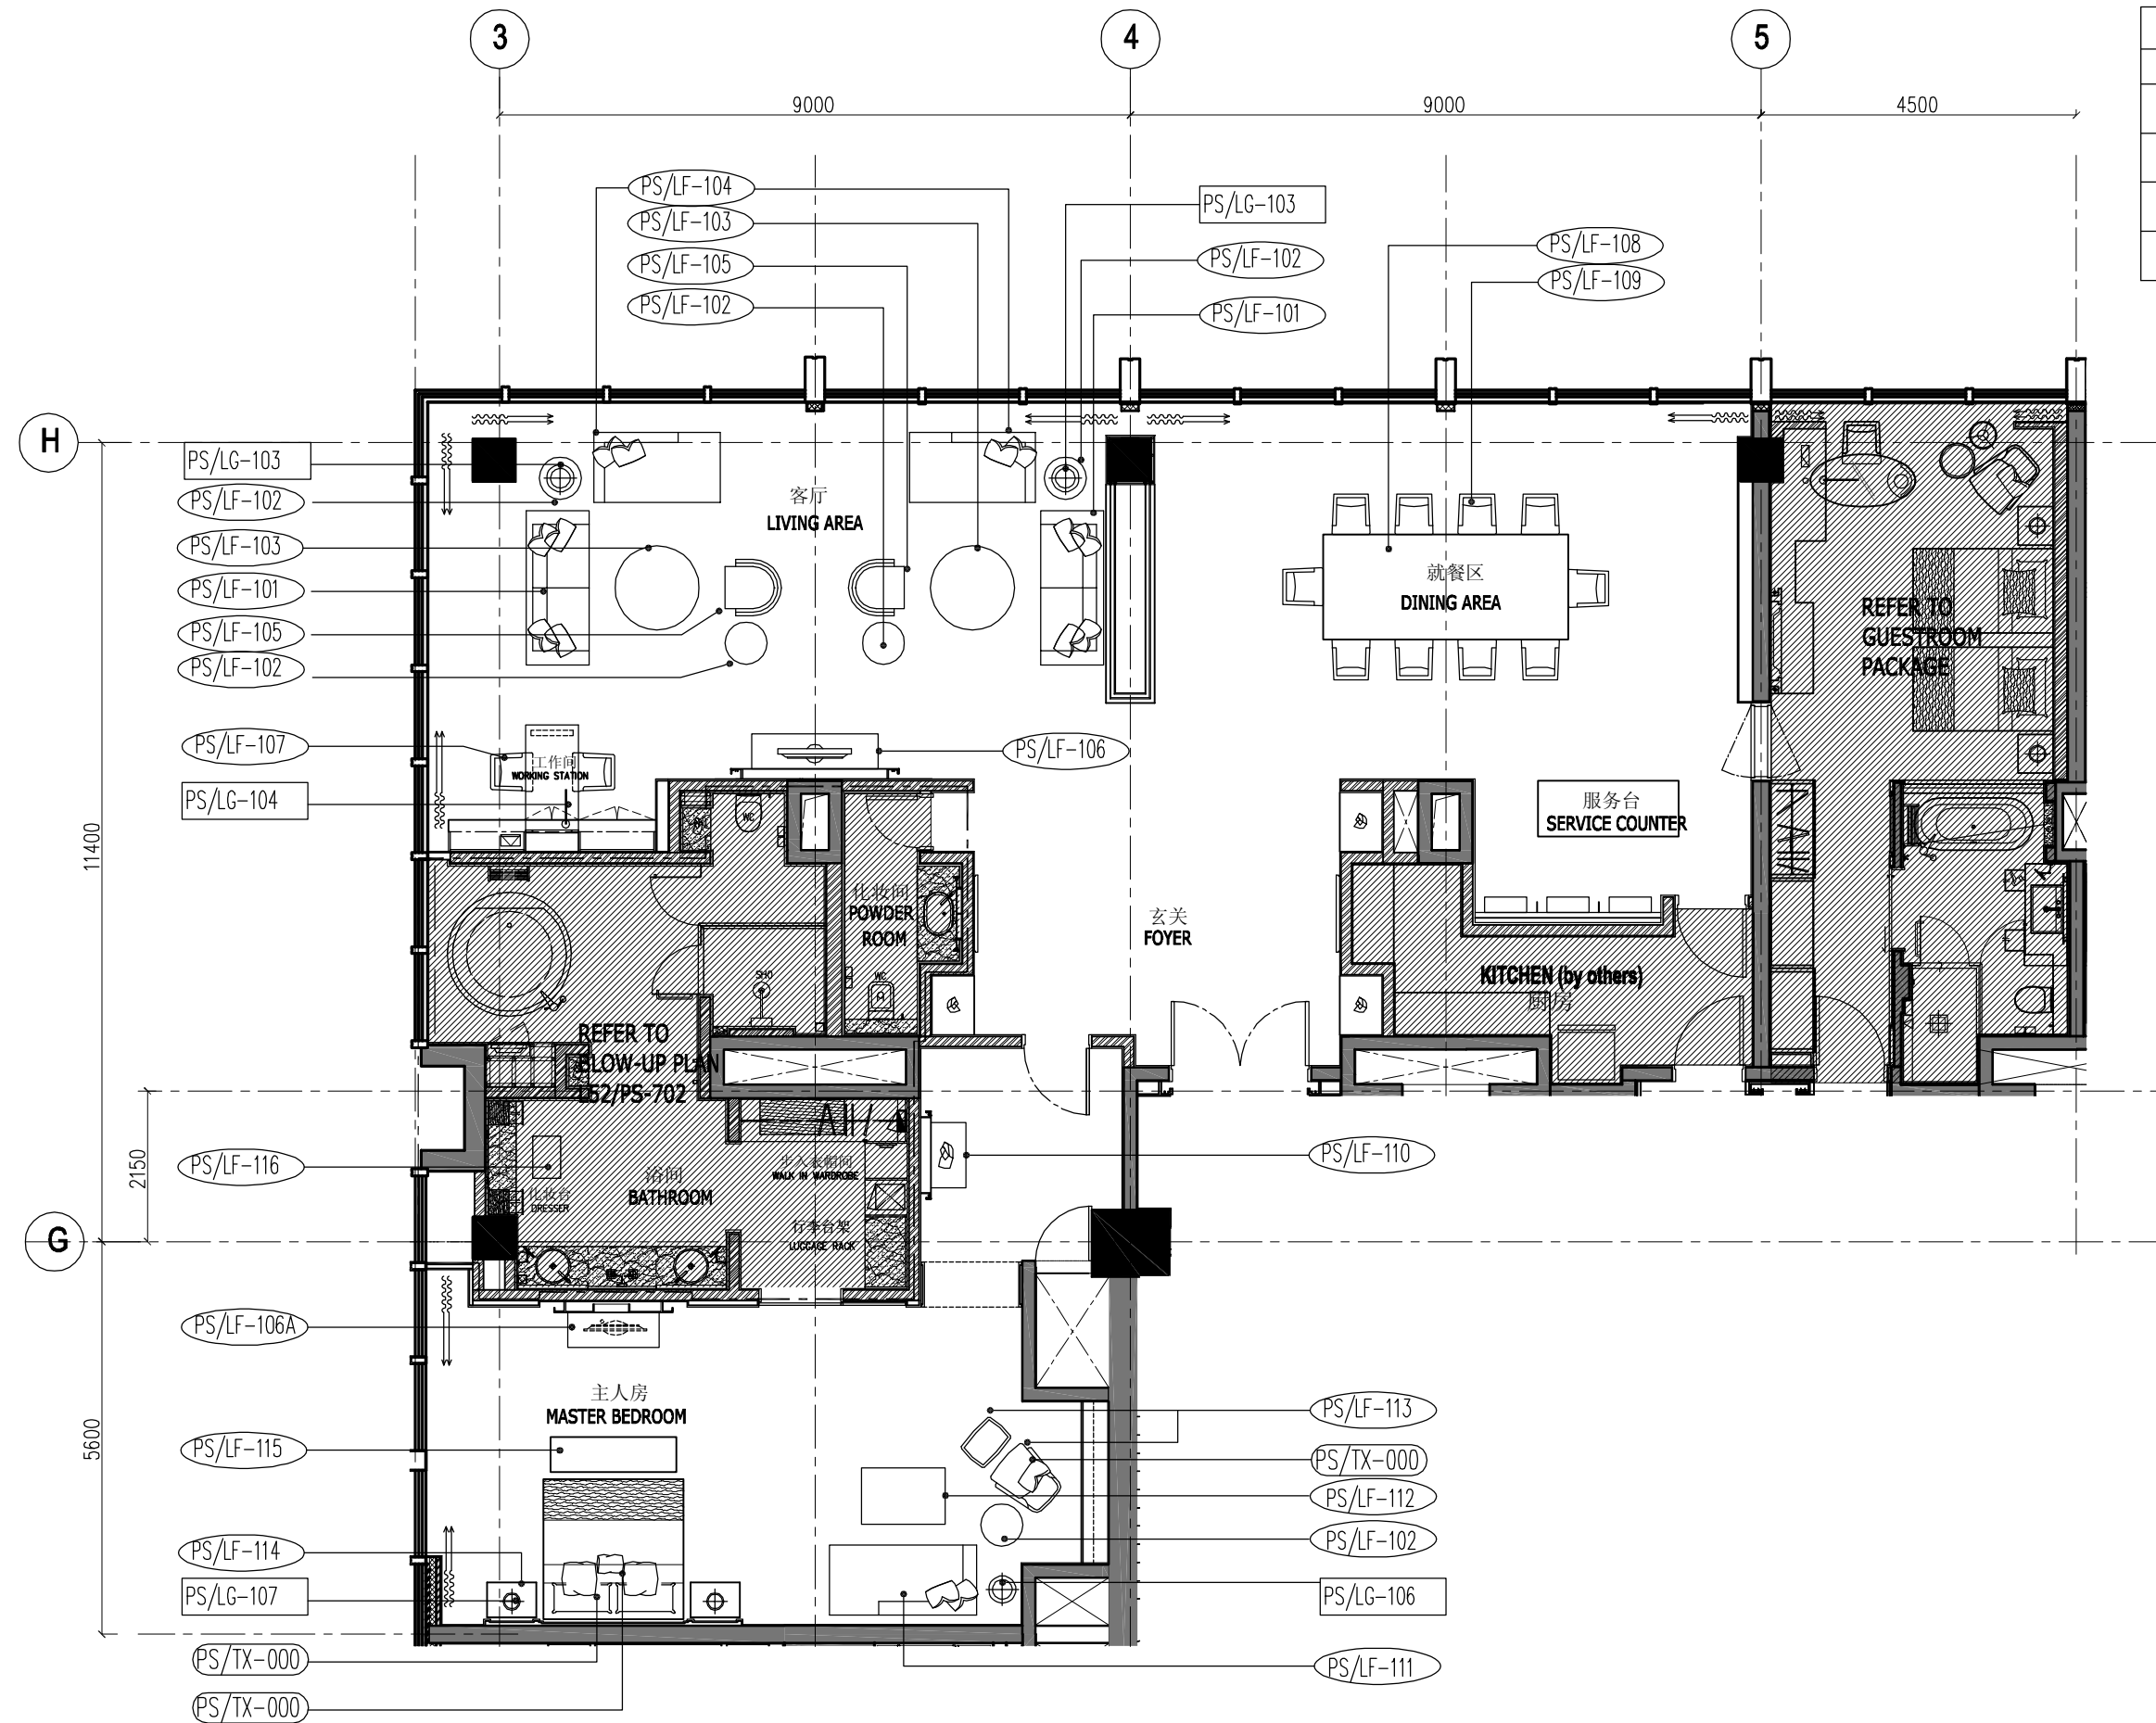

KKS INTERNATIONAL (S) PTE LTD

50 MARKET STREET
#10-05 GOLDEN SHOE CARPARK
SINGAPORE 048940
TEL. (65) 6534 0800 FAX. (65) 6534 0600
E-MAIL kks77321@singnet.com.sg

THIS DRAWING IS COPYRIGHT.
THE CONTRACTOR IS TO CHECK & VERIFY ALL DIMENSIONS PRIOR TO PROCEEDING WORK.
FIGURED DIMENSIONS TO BE READ IN PREFERENCE OF SCALE MEASUREMENT.
ANY DISCREPANCIES FOUND SHALL BE REPORT TO THE INTERIOR DESIGNER.

PROJECT : 希尔顿-石家庄-中国
HILTON SHIJIAZHUANG HOTEL
HEBEI CHINA

DESIGNED : SRI

CHECK BY : JACKY

SCALE : 1:100

DRAWN BY : JM

FILE NAME :

DATE : JULY 2009

DRAWING TITLE : 52层总统套房家具平面图
L52 PRESIDENTIAL SUITE
FURNITURE LAYOUT PLAN

DRAWING NO :


L52/PS-201

REV. NO:

LEGENDS: 图例	
CODE 标记	DESCRIPTION 内容
CH=0000	顶棚高度 CEILING HEIGHT
---	暗藏式管灯 (立面图) CONCEALED LIGHTING (ELEVATION)
RA RA RA	回风 RETURN AIR DIFFUSER
SA SA SA	送风 SUPPLY AIR DIFFUSER
EX	排气扇 EXHAUST UNIT
AP	吊顶人孔 CEILING ACCESS PANEL

- NOTE: 1 = 2 WAY @ ENTRANCE WAY 双向开关@入口
 标注 2 = WATER SWITCH 2 WAY @ BEDSIDE TABLE
 总控双向开关@床头柜
- NOTE : 1. MASTER SWITCHES ONLY CONTROL ROOM LIGHT EXCEPT NIGHT LIGHT AND BATHROOM LIGHT
 2. LOCATION OF SPEAKER, SPRINKLER & SMOKE DETECTOR TO VERIFY M&E CONSULTANT & TO COMPLY WITH LOCAL REGULATION
 3. ALL GENERAL LIGHTING SPECIFICATIONS REFER TO LIGHTING CONSULTANT DWG. EXCEPT DECORATIVE LIGHT BY I.D CONSULTANT
 4. LIGHT LOOPING AND SWITCHES CONTROL REFER TO LIGHTING CONSULTANT DWG.

标注 : (1)主开关操控客房灯除了夜灯及浴室灯
 (2)扬声器, 喷水器及烟雾感应器
 准确位置征询机电工程师,
 并依当地政府防火要求条规
 (3)筒灯, 橱柜灯及暗藏式管灯准确位置征询灯光设计
 装饰灯却征询室内设计师.

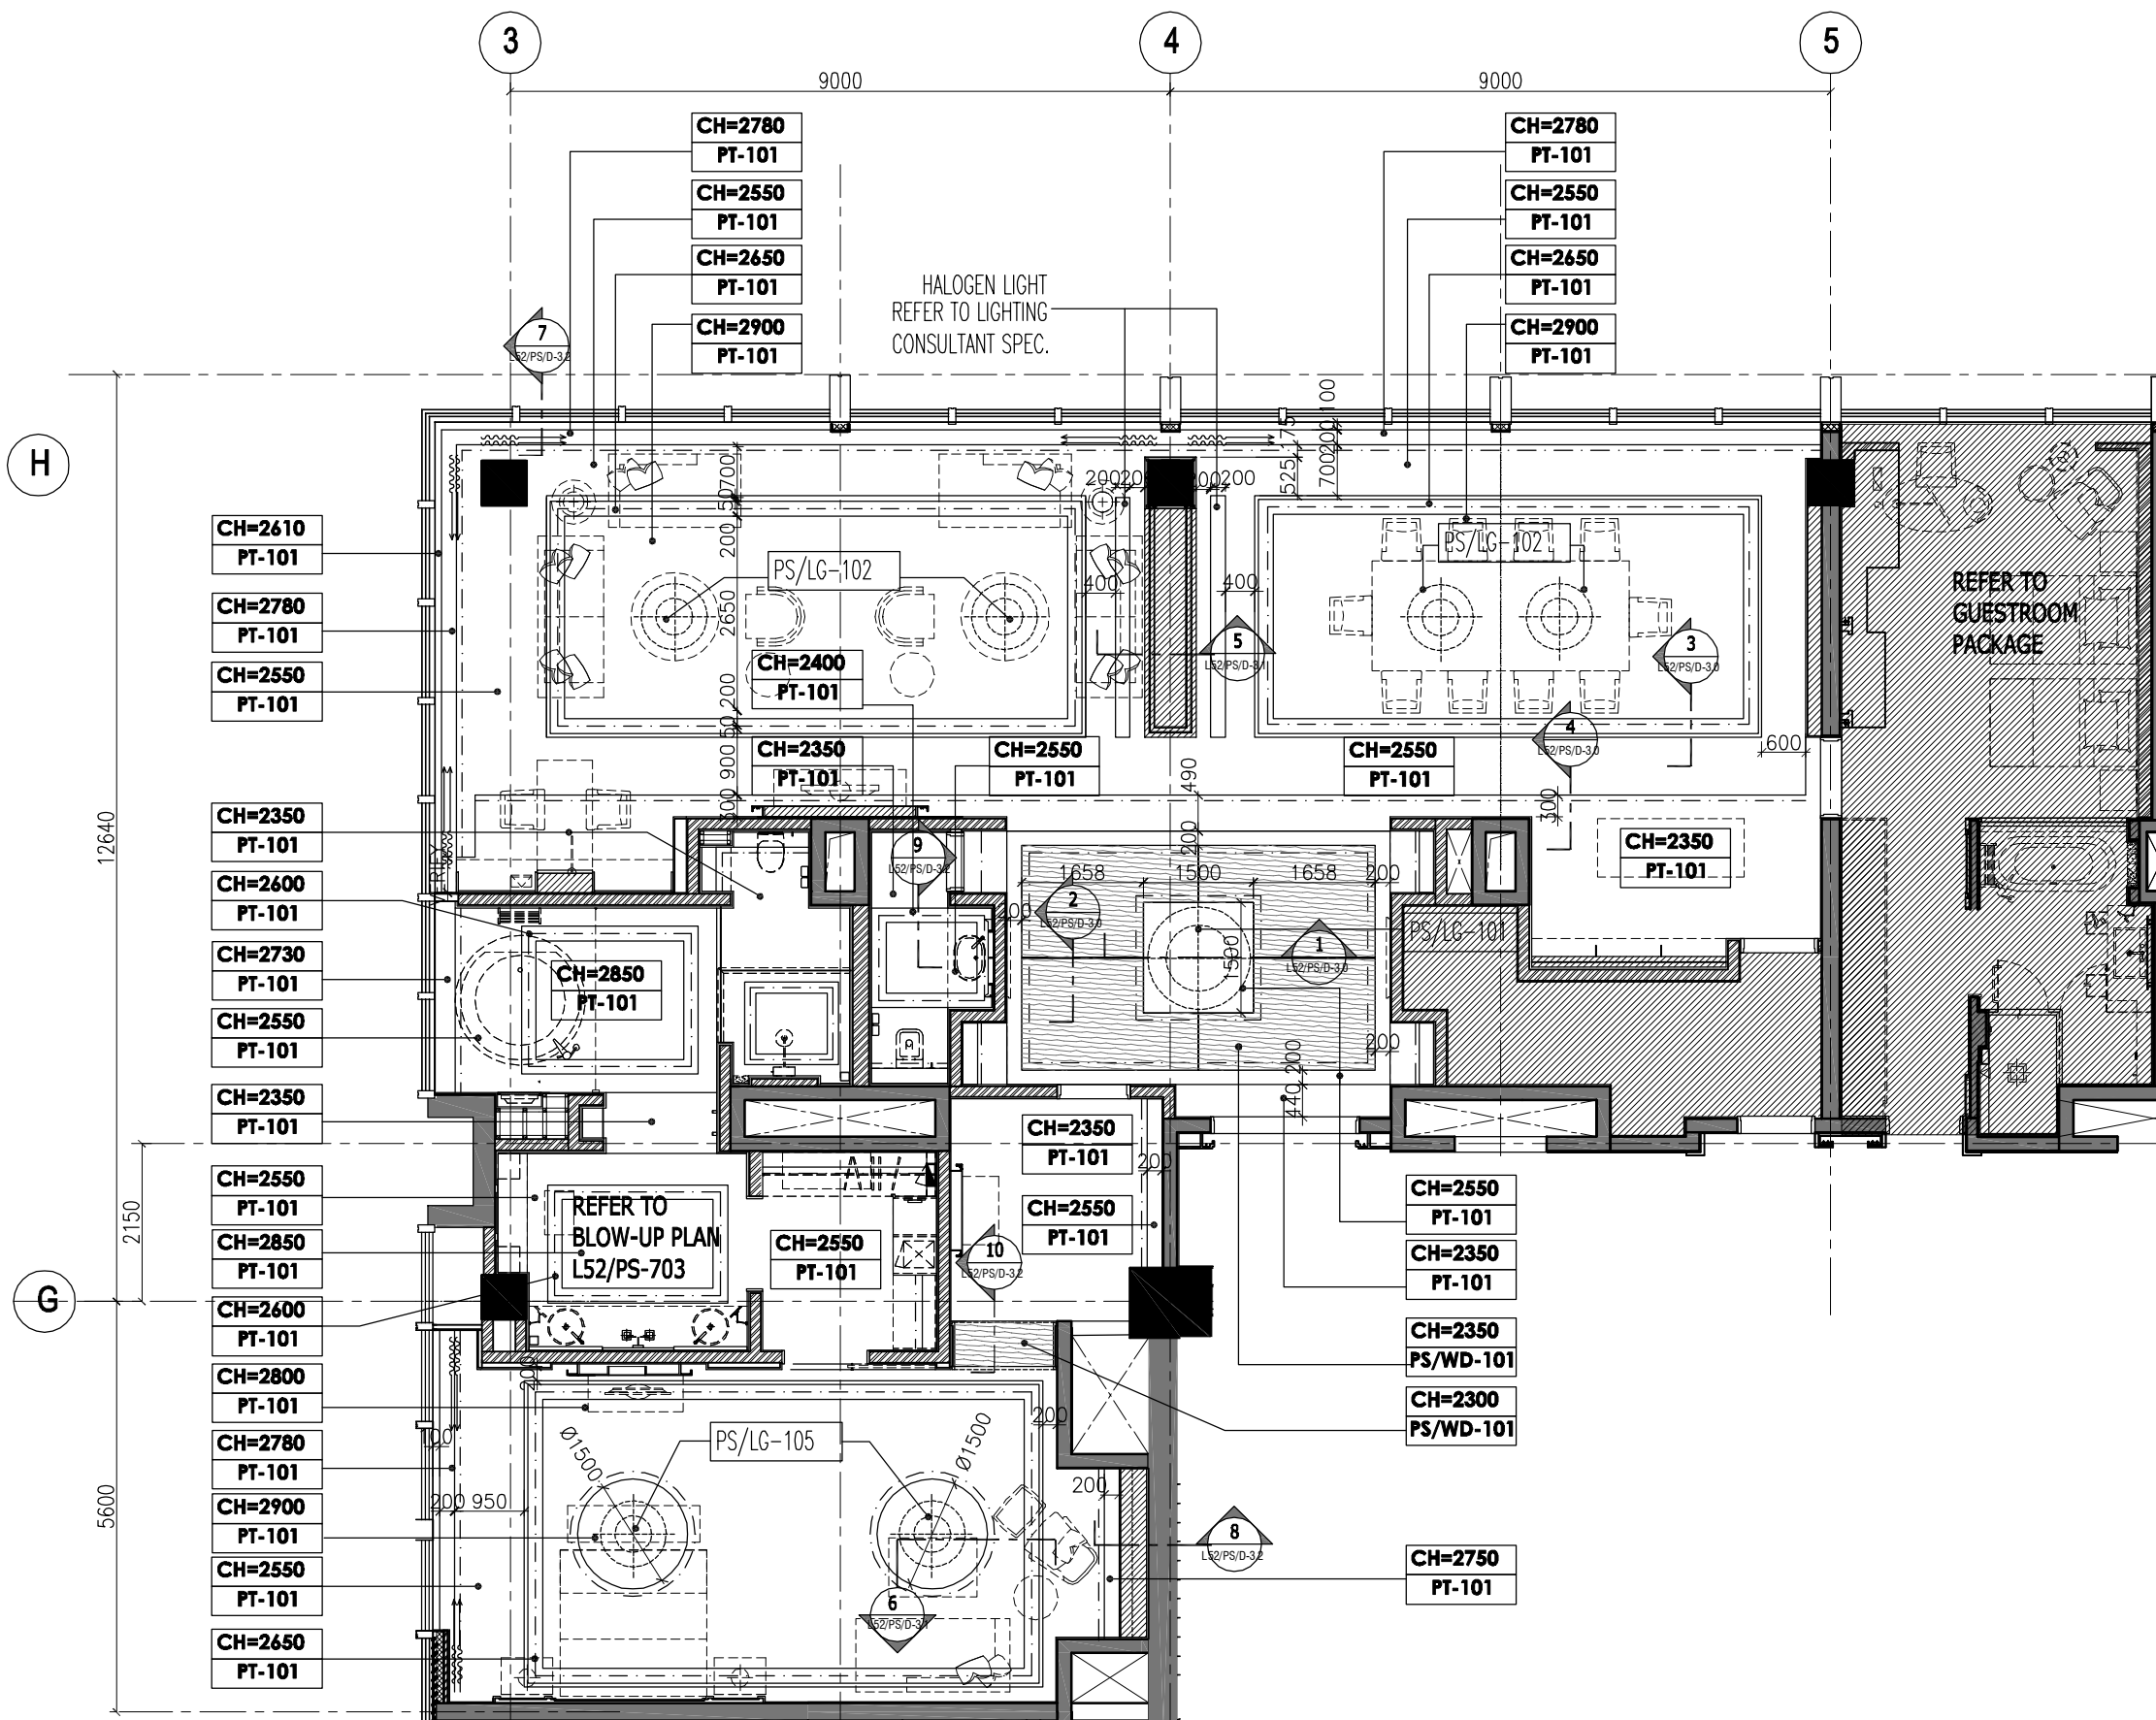

KKS INTERNATIONAL (S) PTE LTD

50 MARKET STREET
 #10-05 GOLDEN SHOE CARPARK
 SINGAPORE 048940
 TEL: (65) 6534 0800 FAX: (65) 6534 0600
 E-MAIL kks77321@singnet.com.sg

THIS DRAWING IS COPYRIGHT.
 THE CONTRACTOR IS TO CHECK & VERIFY ALL DIMENSIONS PRIOR TO PROCEEDING WORK.
 FIGURED DIMENSIONS TO BE READ IN PREFERENCE OF SCALE MEASUREMENT.
 ANY DISCREPANCIES FOUND SHALL BE REPORT TO THE INTERIOR DESIGNER.

PROJECT : 希尔顿-石家庄-中国
HILTON SHIJIAZHUANG HOTEL
HEBEI CHINA

DESIGNED : SRI

CHECK BY : JACKY

SCALE : 1:100

DRAWN BY : JM

FILE NAME :


DATE : JULY 2009

DRAWING TITLE : 52层总统套房吊顶平面图
L52 PRESIDENTIAL SUITE
REFLECTED CEILING PLAN

DRAWING NO :

L52/PS-301

REV. NO:

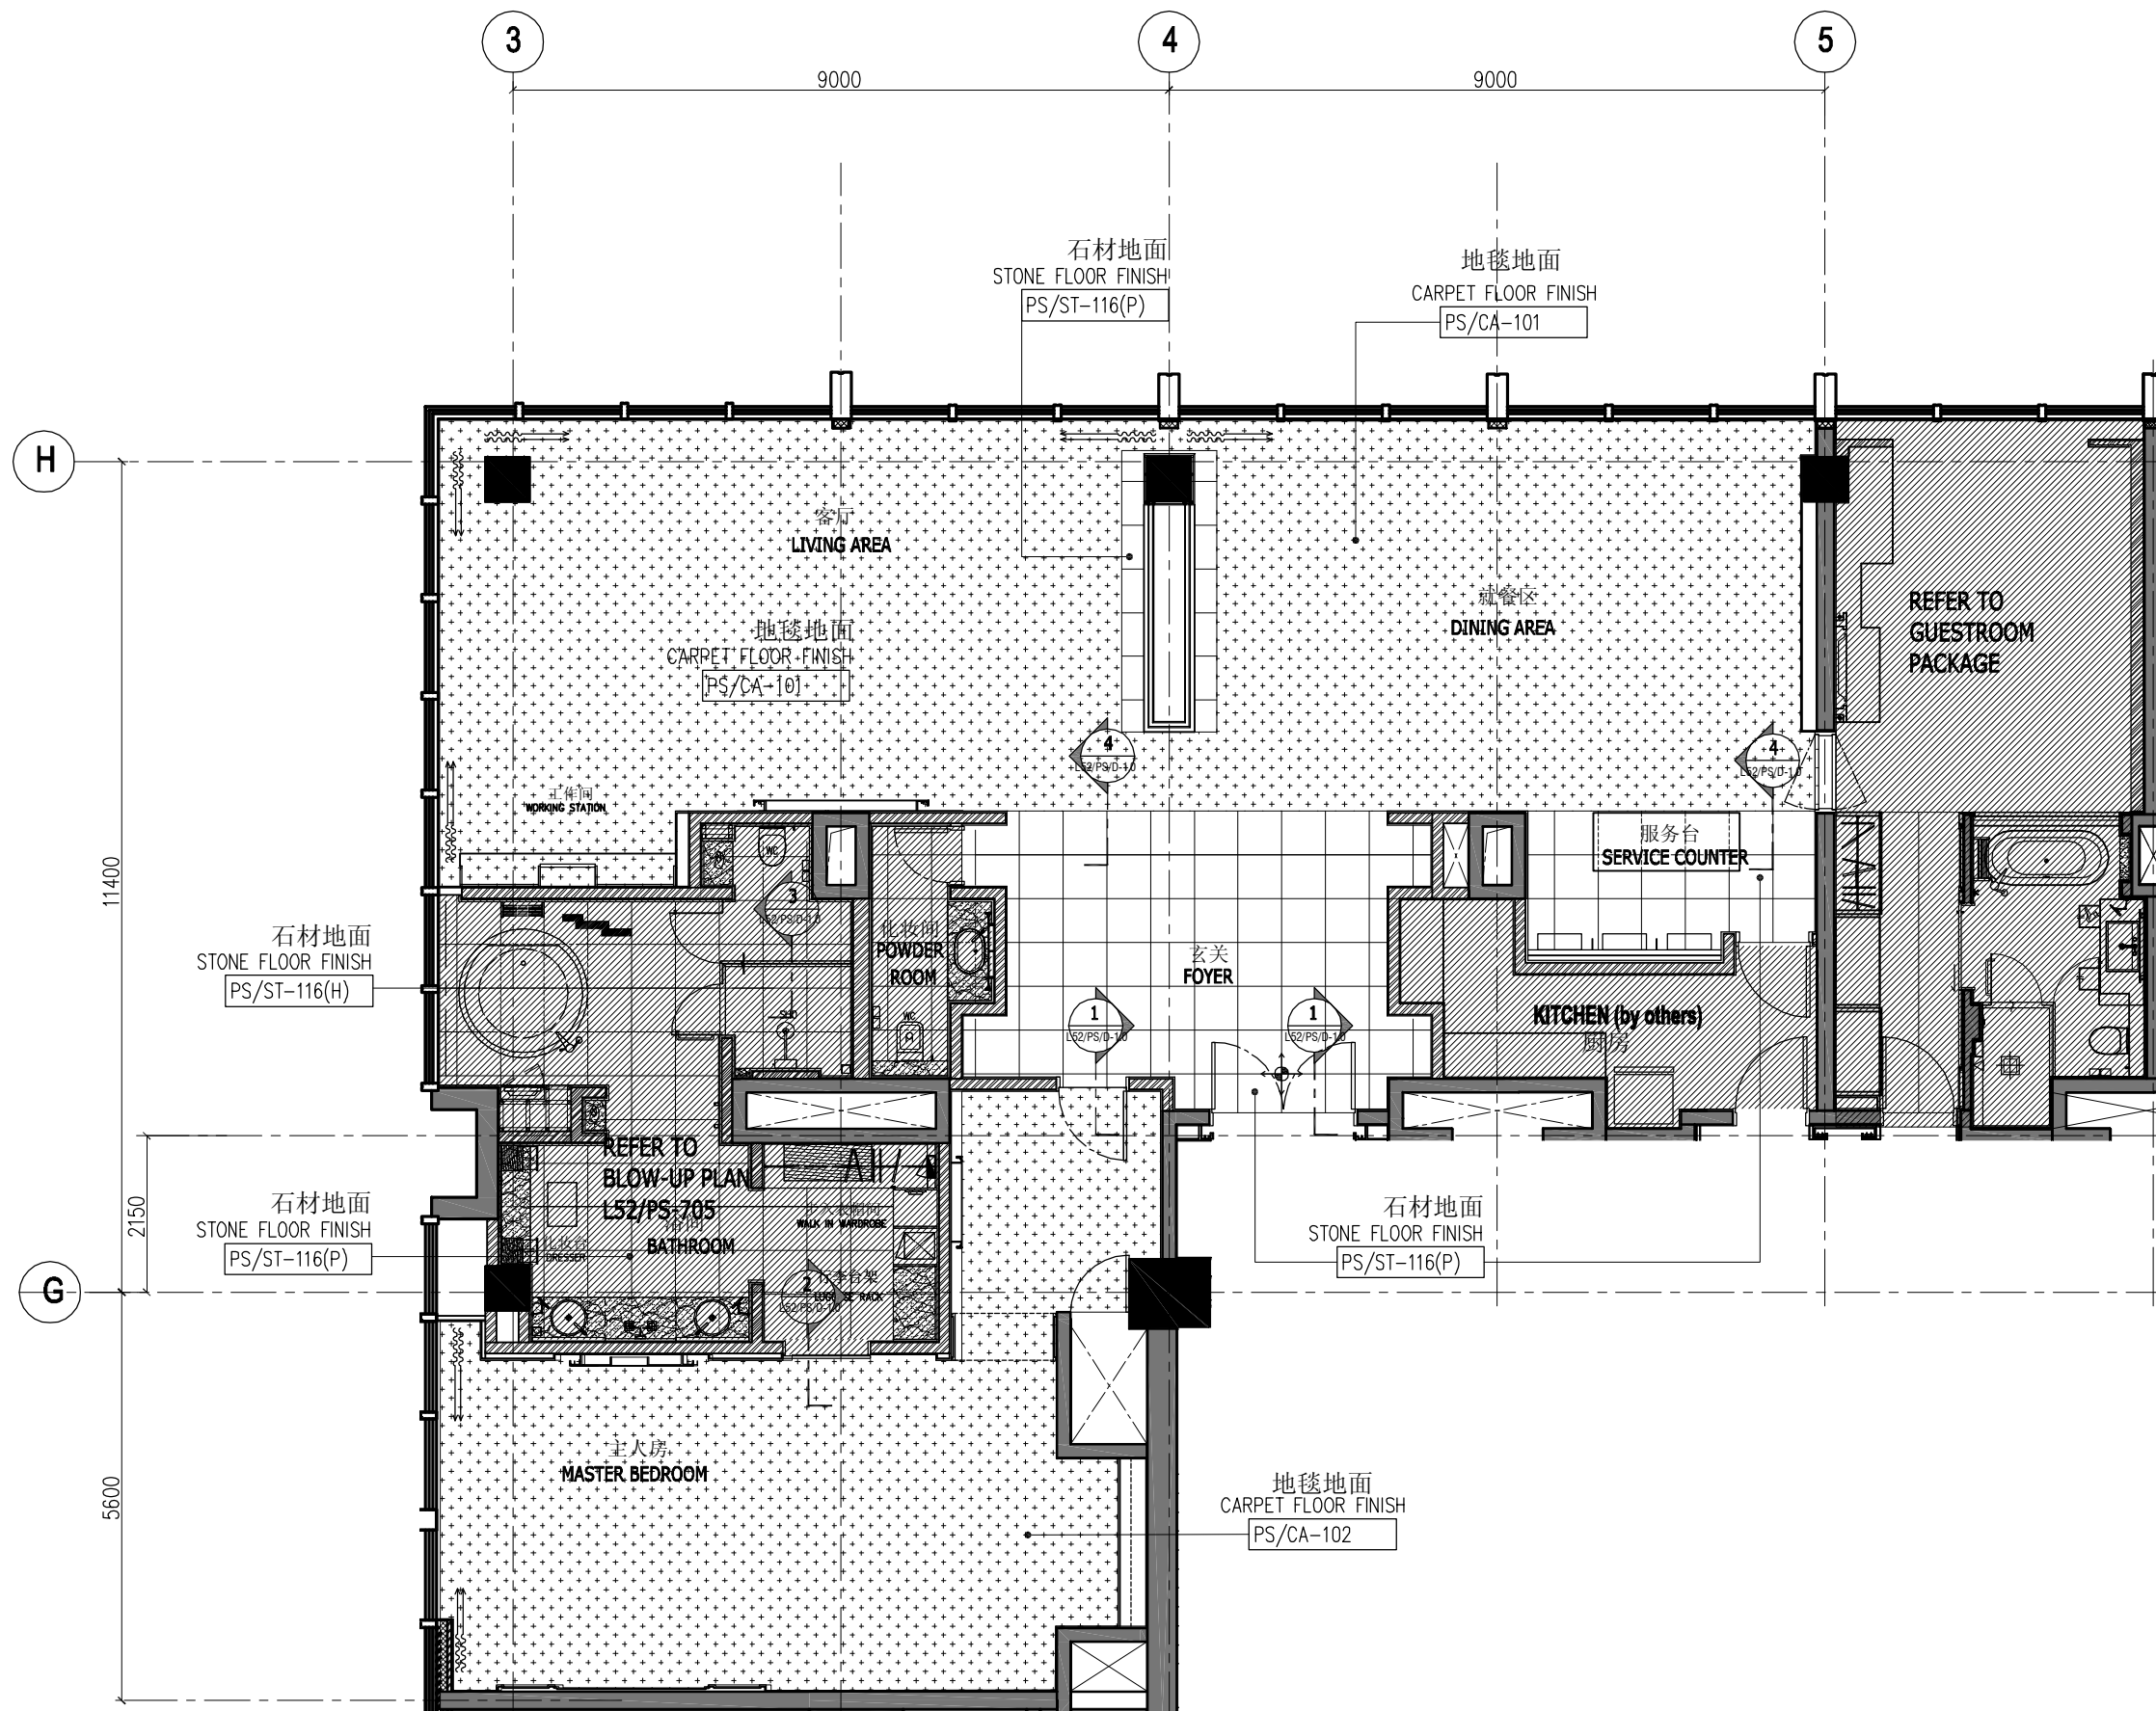

KKS INTERNATIONAL (S) PTE LTD

50 MARKET STREET
#10-05 GOLDEN SHOE CARPARK
SINGAPORE 048940
TEL. (65) 6534 0800 FAX. (65) 6534 0600
E-MAIL kks77321@singnet.com.sg

THIS DRAWING IS COPYRIGHT.
THE CONTRACTOR IS TO CHECK & VERIFY ALL DIMENSIONS PRIOR TO PROCEEDING WORK.
FIGURED DIMENSIONS TO BE READ IN PREFERENCE OF SCALE MEASUREMENT.
ANY DISCREPANCIES FOUND SHALL BE REPORT TO THE INTERIOR DESIGNER.

PROJECT : 希尔顿-石家庄-中国
HILTON SHIJIAZHUANG HOTEL
HEBEI CHINA

DESIGNED : SRI

CHECK BY : JACKY

SCALE : 1:100

DRAWN BY : JUMIE

FILE NAME :


DATE : JULY 2009

DRAWING TITLE : 52层总统套房地面装饰平面图
L52 PRESIDENTIAL SUITE
FLOOR FINISH PLAN

DRAWING NO :


L52/PS-501

REV. NO:

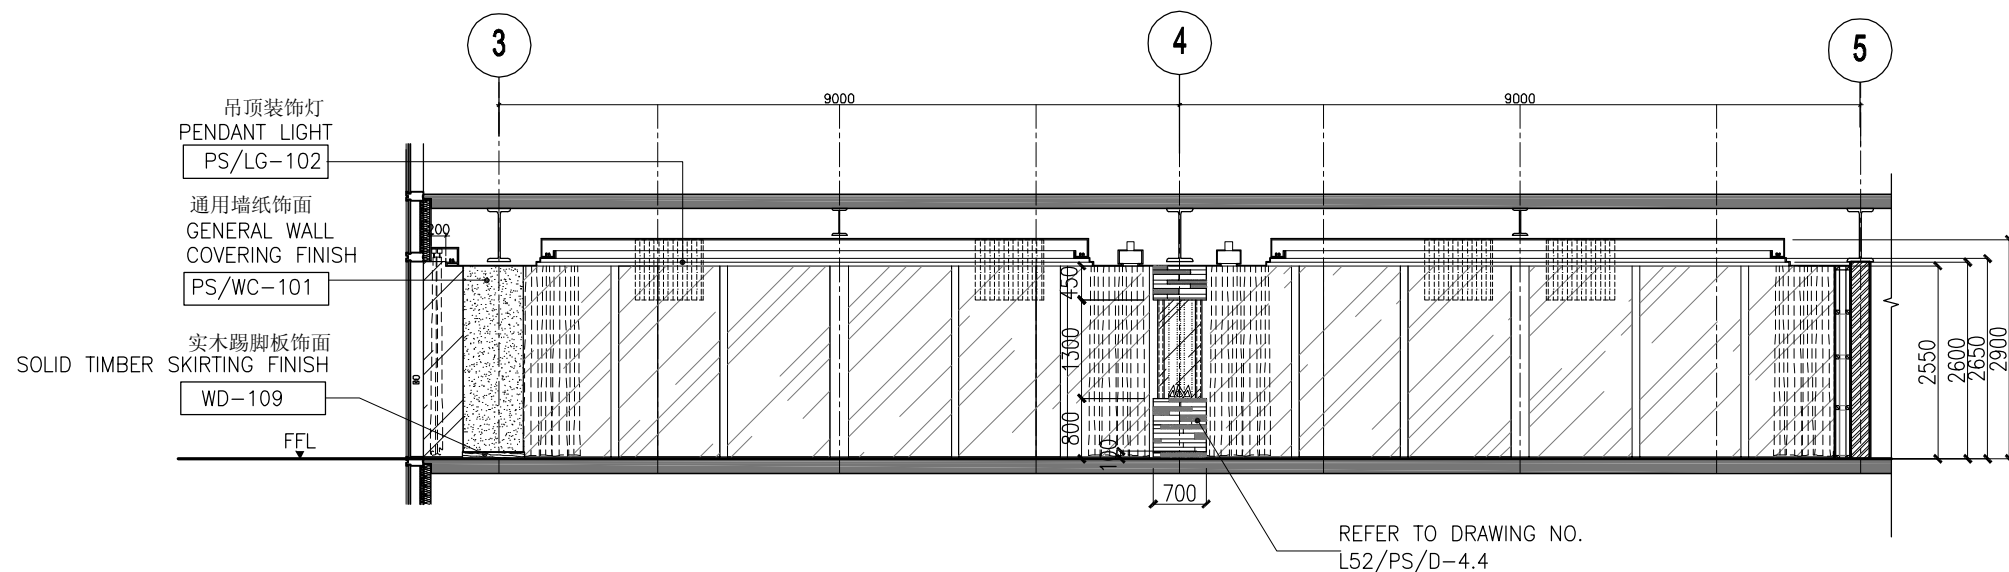


ELEVATION 1 立面图 1

SCALE 1 : 100

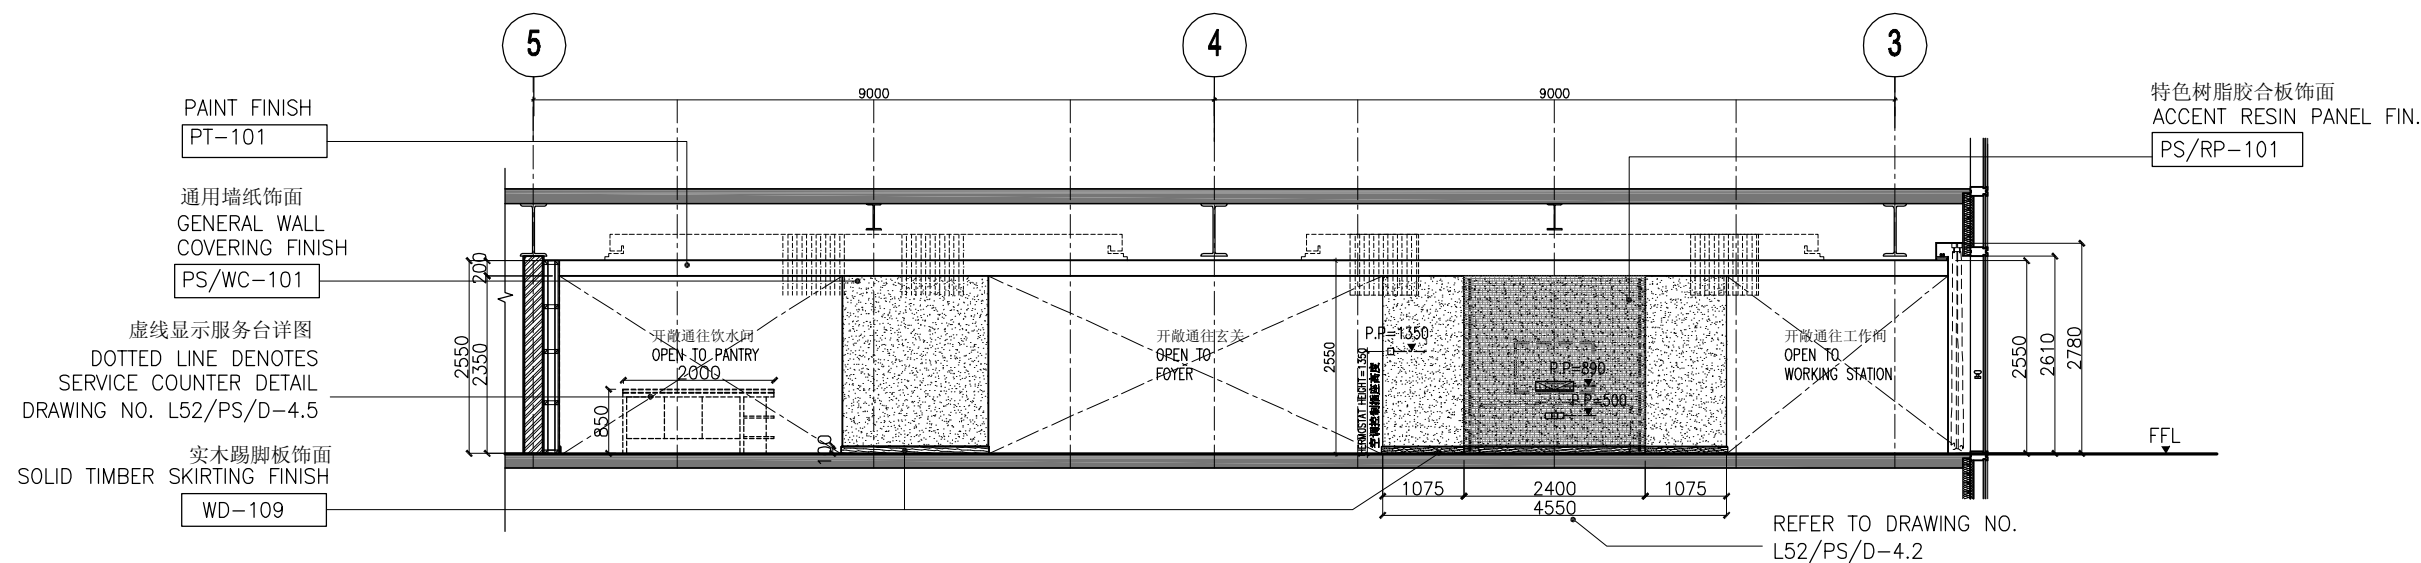


ELEVATION 2 立面图 2

SCALE 1 : 100

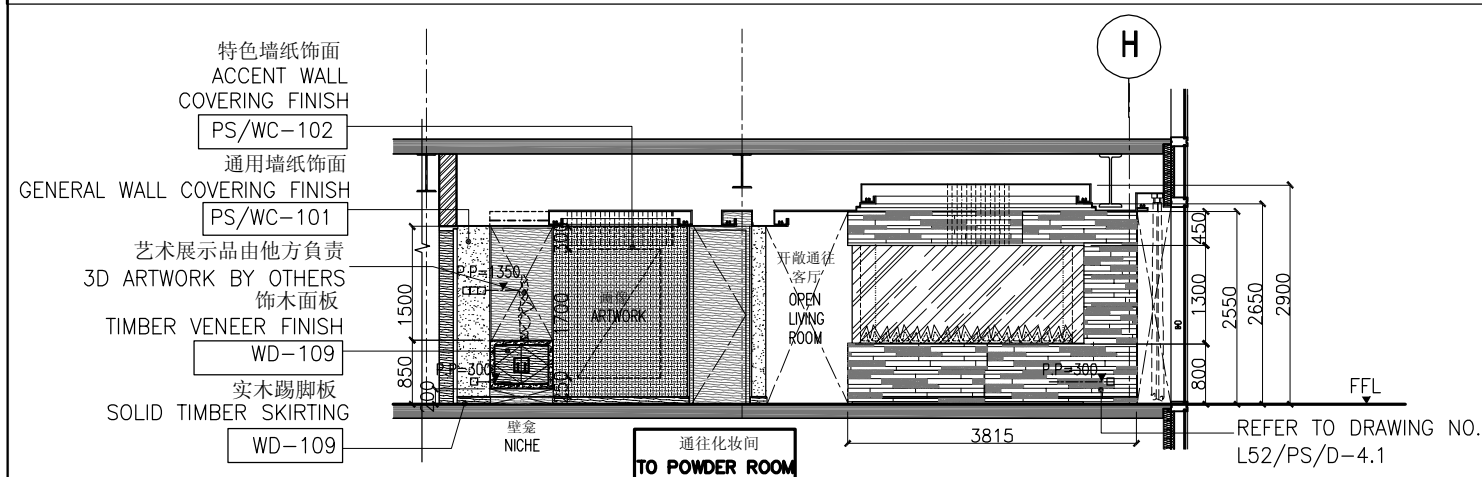

ELEVATION 3 立面图 3

SCALE 1 : 100

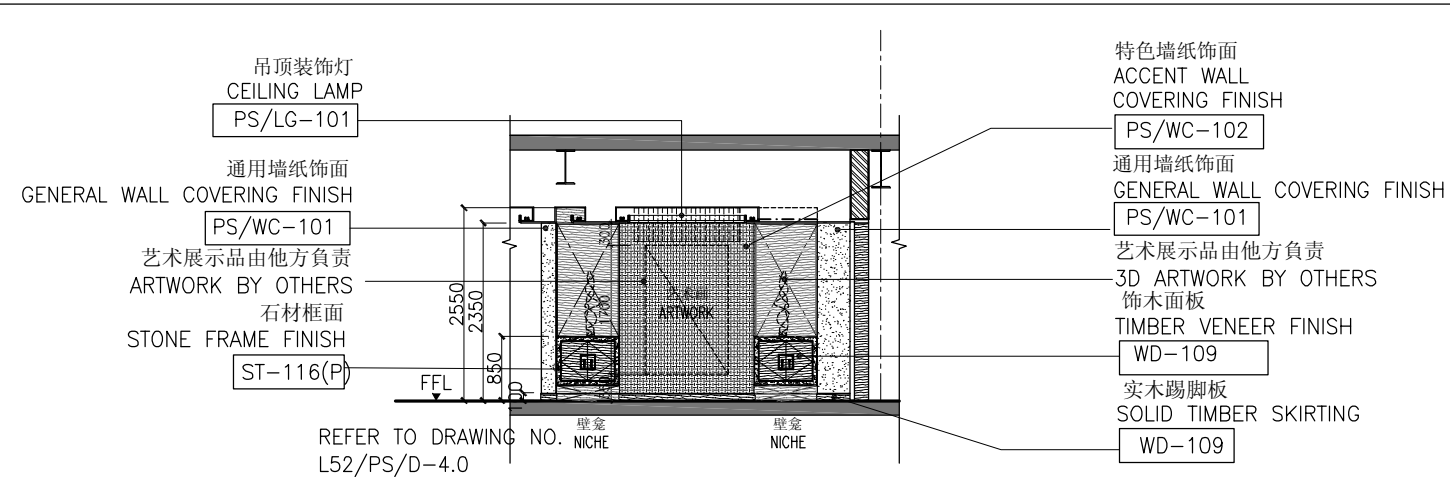

ELEVATION 4 立面图 4

SCALE 1 : 100



KKS INTERNATIONAL (S) PTE LTD

50 MARKET STREET
#10-05 GOLDEN SHOE CARPARK
SINGAPORE 048940
TEL. (65) 6534 0800 FAX. (65) 6534 0600
E-MAIL kks77321@singnet.com.sg

THIS DRAWING IS COPYRIGHT.
THE CONTRACTOR IS TO CHECK & VERIFY ALL DIMENSIONS PRIOR TO PROCEEDING WORK.
FIGURED DIMENSIONS TO BE READ IN PREFERENCE OF SCALE MEASUREMENT.
ANY DISCREPANCIES FOUND SHALL BE REPORT TO THE INTERIOR DESIGNER.

PROJECT : 希尔顿-石家庄-中国
HILTON SHIJIAZHUANG HOTEL
HEBEI CHINA

DESIGNED : SRI

CHECK BY : JACKY

SCALE : 1:100

DRAWN BY : JM

FILE NAME :


DATE : JULY 2009


DRAWING TITLE : 52层总统套房立面图 1-4
L52 PRESIDENTIAL SUITE
ELEVATION 1 - 4

DRAWING NO :

L52/PS-601

REV. NO:

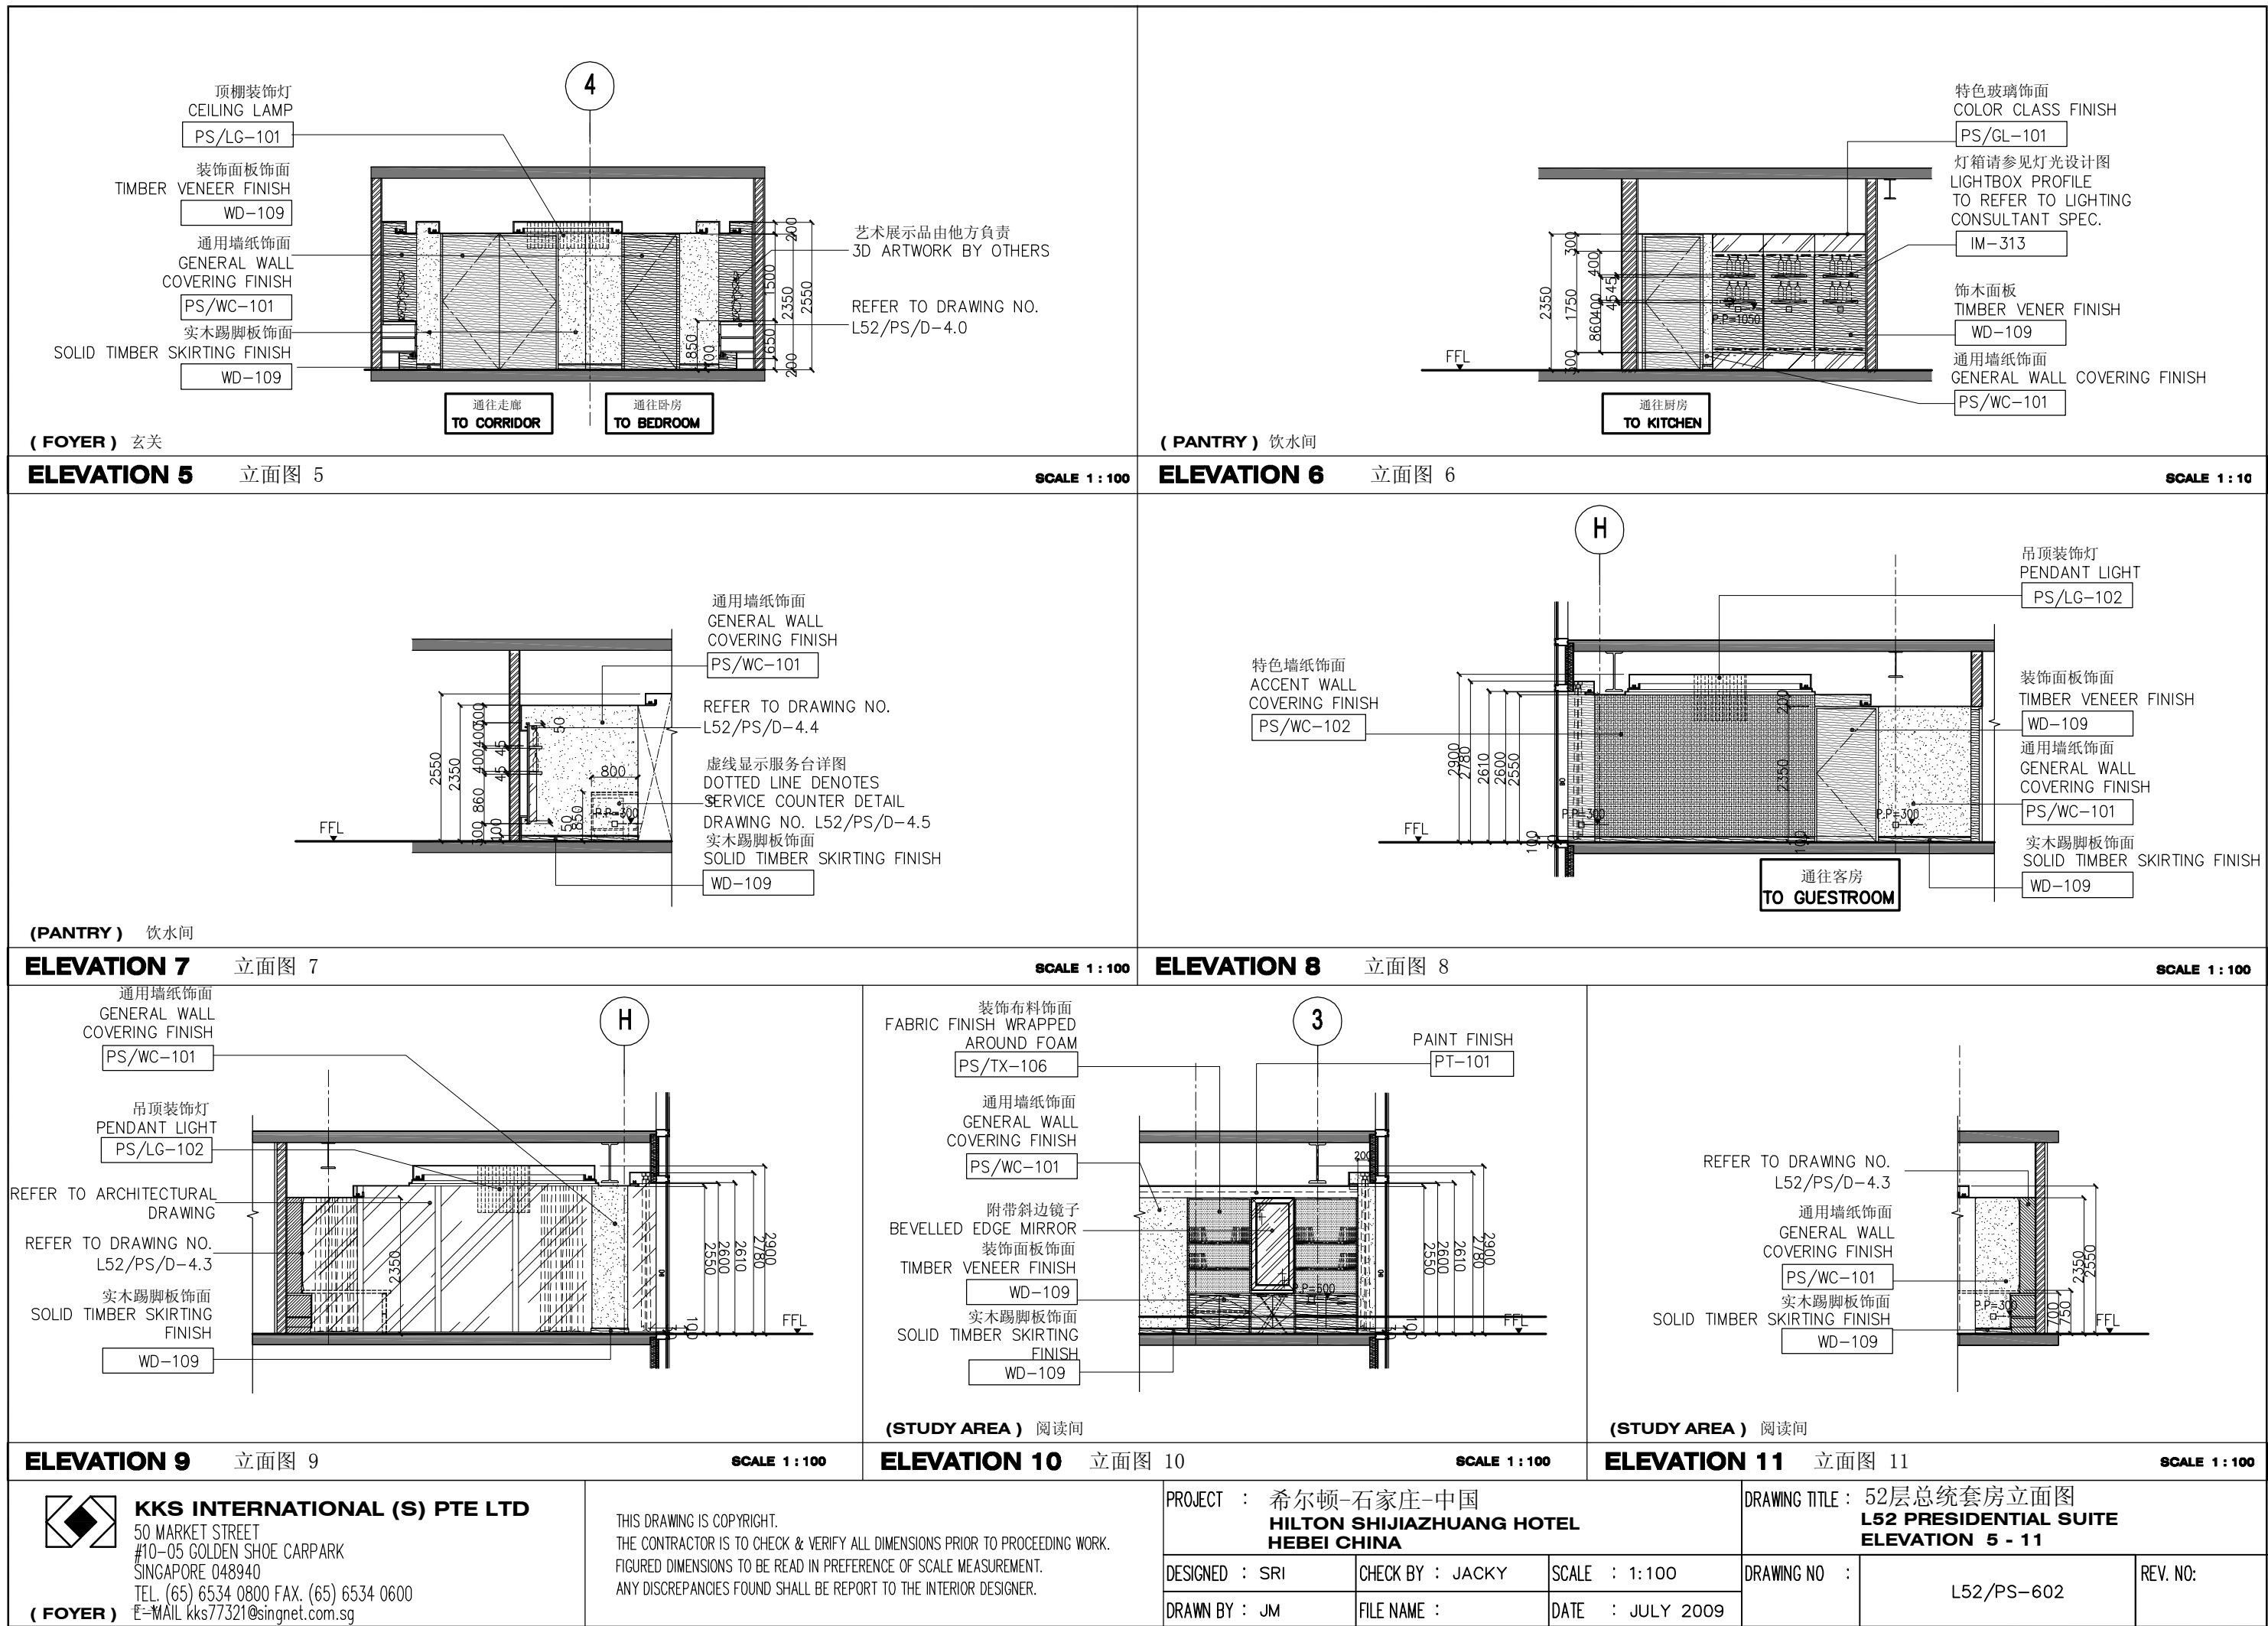


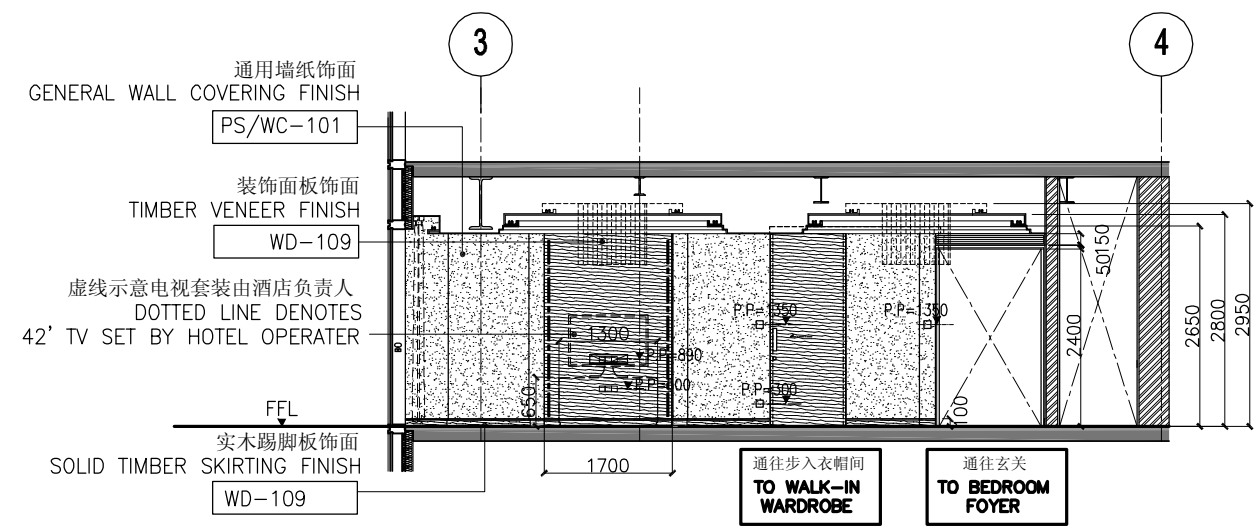

(BEDROOM) 卧房

ELEVATION 12 立面图 12


SCALE 1 : 100

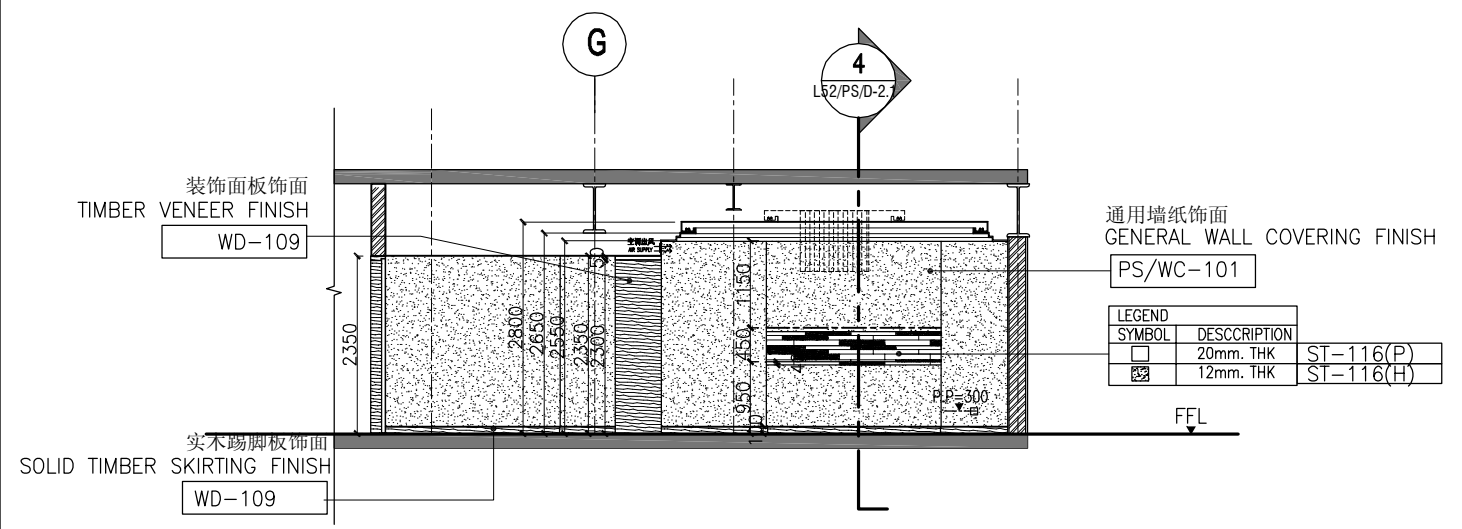

(BEDROOM) 卧房

ELEVATION 13 立面图 13


SCALE 1 : 100

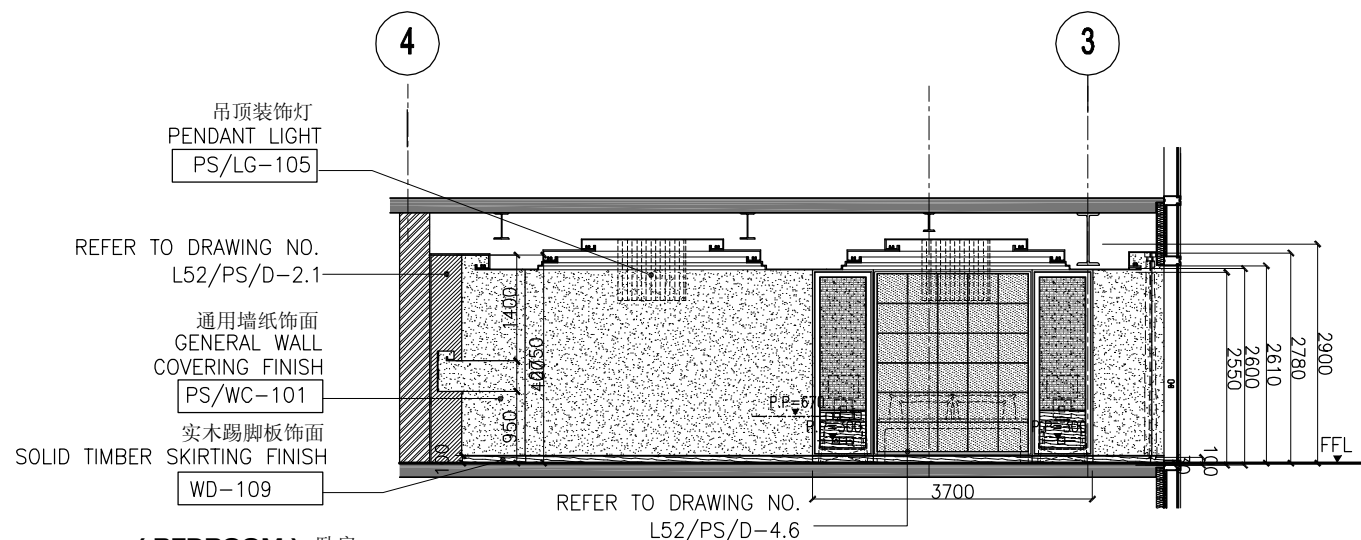

(BEDROOM) 卧房

ELEVATION 14 立面图 14


SCALE 1 : 100

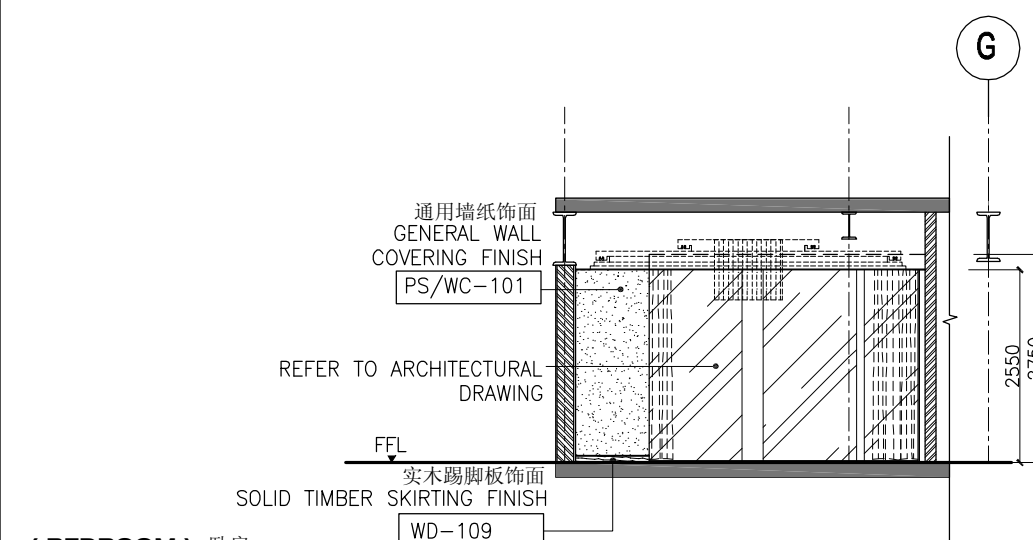

(BEDROOM) 卧房

ELEVATION 15 立面图 15


SCALE 1 : 100

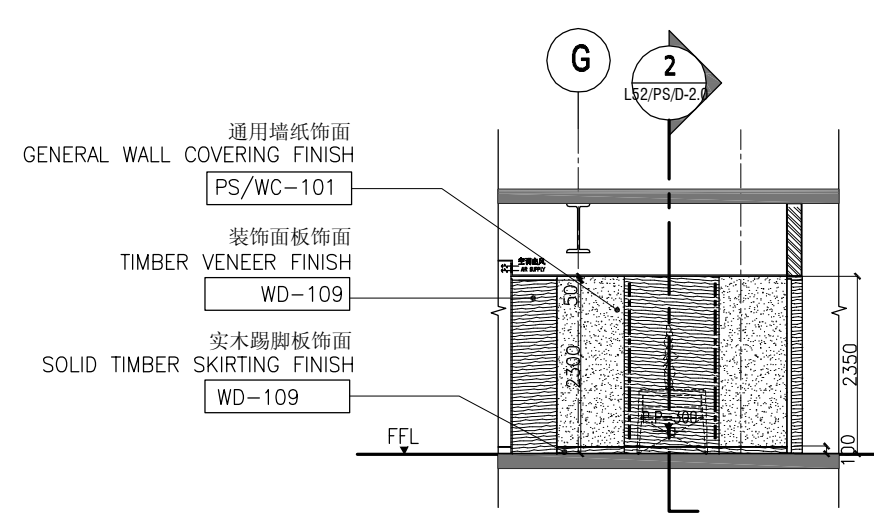

(BEDROOM) 卧房

ELEVATION 16 立面图 16


SCALE 1 : 100

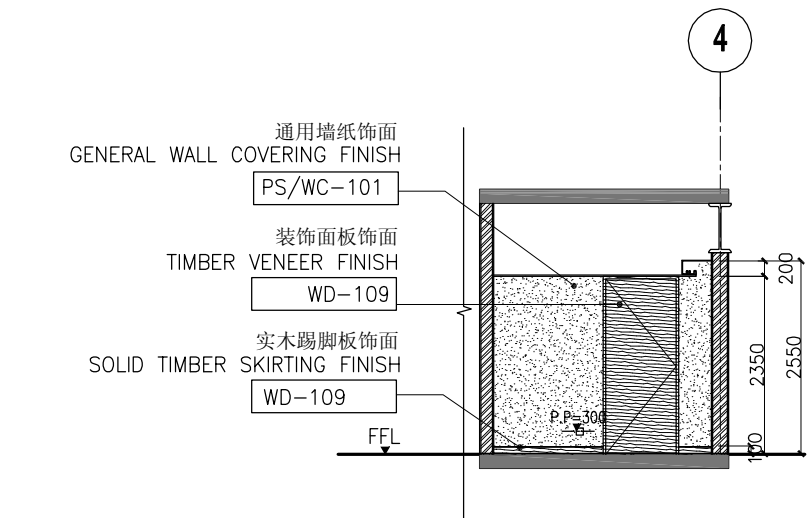

(BEDROOM) 卧房

ELEVATION 17 立面图 17

SCALE 1 : 100

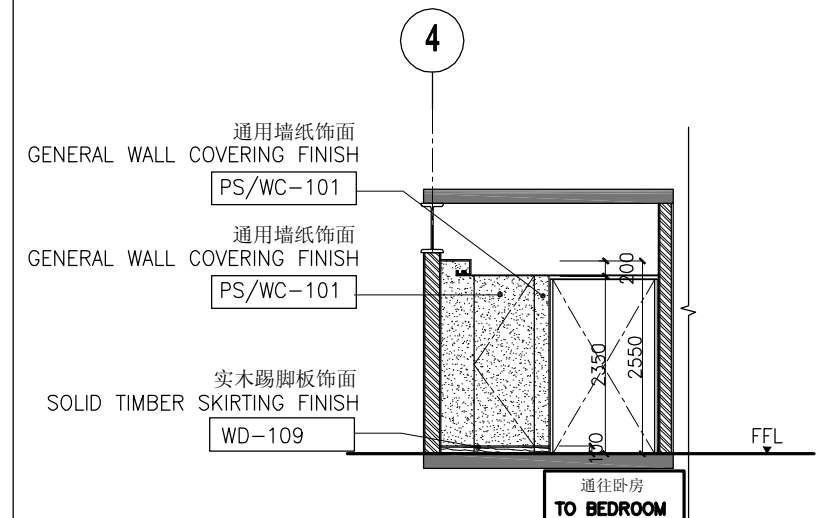

(BEDROOM) 卧房

ELEVATION 18 立面图 18


SCALE 1 : 100

KKS INTERNATIONAL (S) PTE LTD
50 MARKET STREET
#10-05 GOLDEN SHOE CARPARK
SINGAPORE 048940
TEL. (65) 6534 0800 FAX. (65) 6534 0600
E-MAIL kks77321@singnet.com.sg

THIS DRAWING IS COPYRIGHT.
THE CONTRACTOR IS TO CHECK & VERIFY ALL DIMENSIONS PRIOR TO PROCEEDING WORK.
FIGURED DIMENSIONS TO BE READ IN PREFERENCE OF SCALE MEASUREMENT.
ANY DISCREPANCIES FOUND SHALL BE REPORT TO THE INTERIOR DESIGNER.

PROJECT : 希尔顿-石家庄-中国
HILTON SHIJIAZHUANG HOTEL
HEBEI CHINA
DESIGNED : SRI
CHECK BY : JACKY
SCALE : 1:100
DRAWN BY : JM
FILE NAME :
DATE : JULY 2009

DRAWING TITLE : 52层总统套房立面图 12-18
L52 PRESIDENTIAL SUITE
ELEVATION 12 - 18
DRAWING NO :
L52/PS-603
REV. NO:

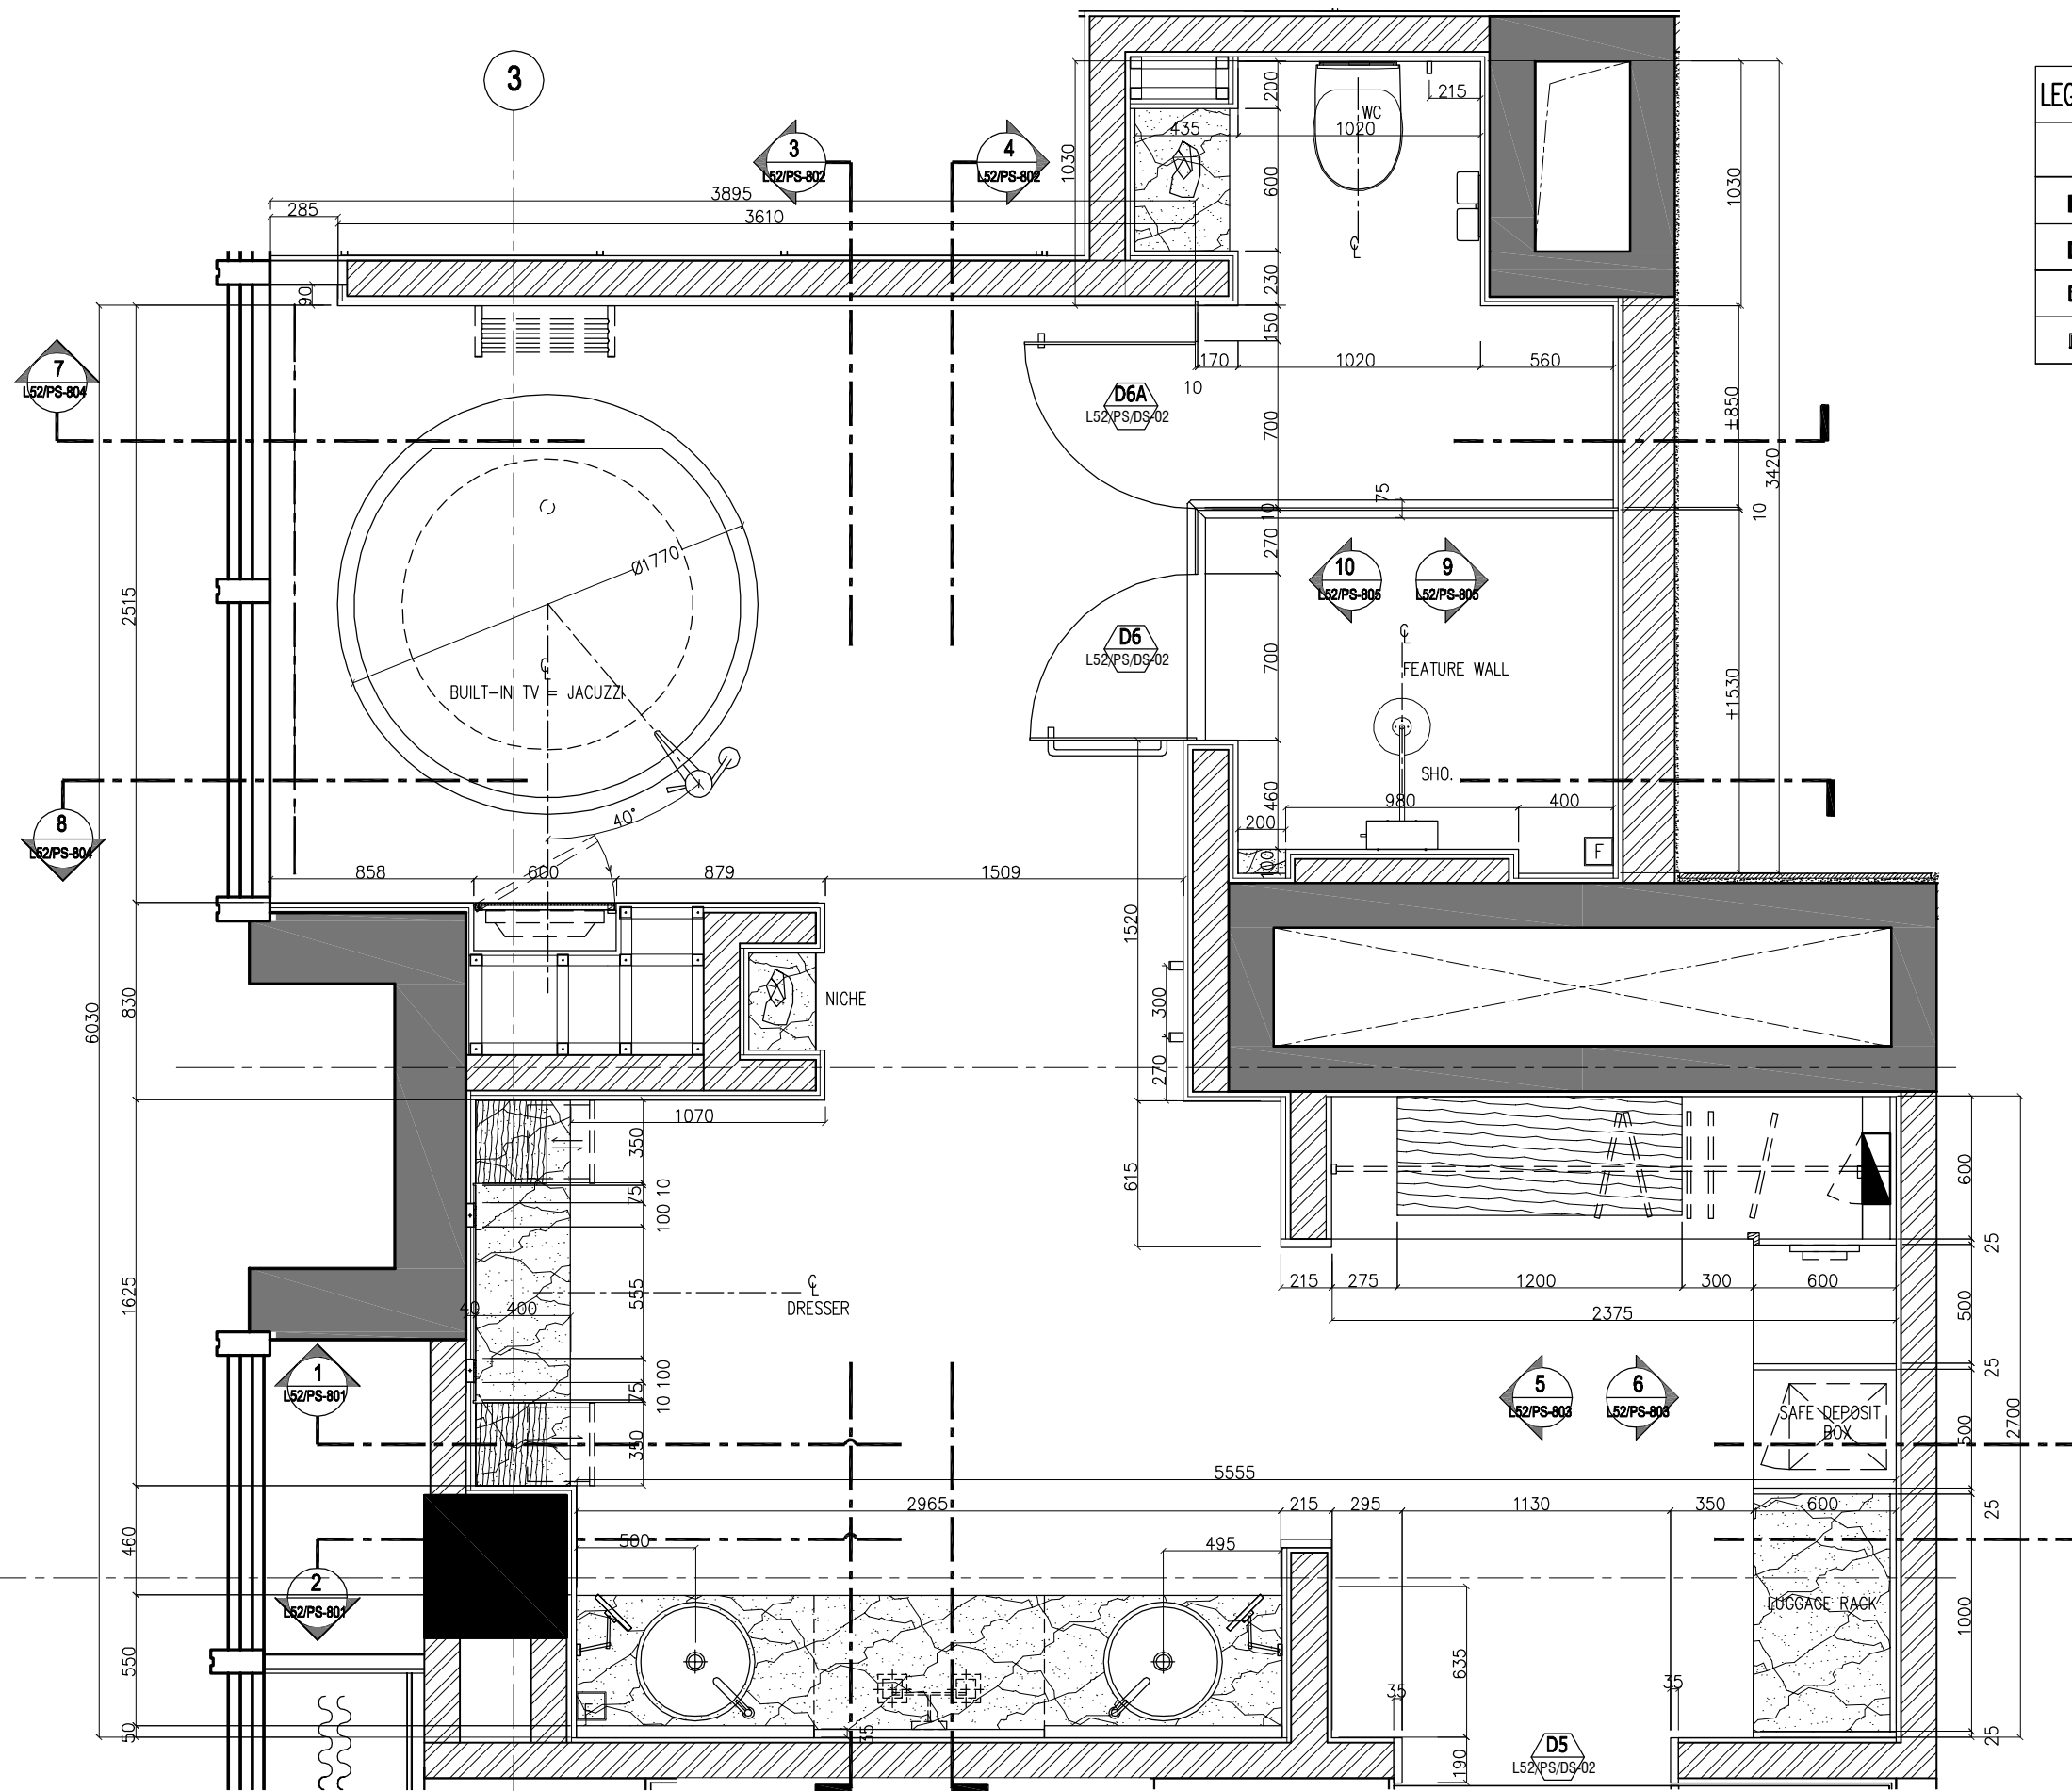

LEGENDS: (ARCHITECTURAL)图例(建筑)	
CODE 标记	DESCRIPTION 内容
	STRUCTURAL COLUMN 结构柱子
	STRUCTURAL WALL 结构墙/柱子
	NEW BRICK WALL 新建砖墙
	DRY WALL 隔墙



KKS INTERNATIONAL (S) PTE LTD

50 MARKET STREET
#10-05 GOLDEN SHOE CARPARK
SINGAPORE 048940
TEL. (65) 6534 0800 FAX. (65) 6534 0600
E-MAIL kks77321@singnet.com.sg

THIS DRAWING IS COPYRIGHT.
THE CONTRACTOR IS TO CHECK & VERIFY ALL DIMENSIONS PRIOR TO PROCEEDING WORK.
FIGURED DIMENSIONS TO BE READ IN PREFERENCE OF SCALE MEASUREMENT.
ANY DISCREPANCIES FOUND SHALL BE REPORT TO THE INTERIOR DESIGNER.

PROJECT : 希尔顿-石家庄-中国
HILTON SHIJIAZHUANG HOTEL
HEBEI CHINA

DESIGNED : SRI

CHECK BY : JACKY

SCALE : 1:30

DRAWN BY : JM

FILE NAME :


DATE : JULY 2009

DRAWING TITLE : 52层总统套房浴间拆除及建筑平面图
L52 PRESIDENTIAL SUITE BATHROOM
ARCHITECTURAL LAYOUT PLAN

DRAWING NO :

L52/PS-701

REV. NO:

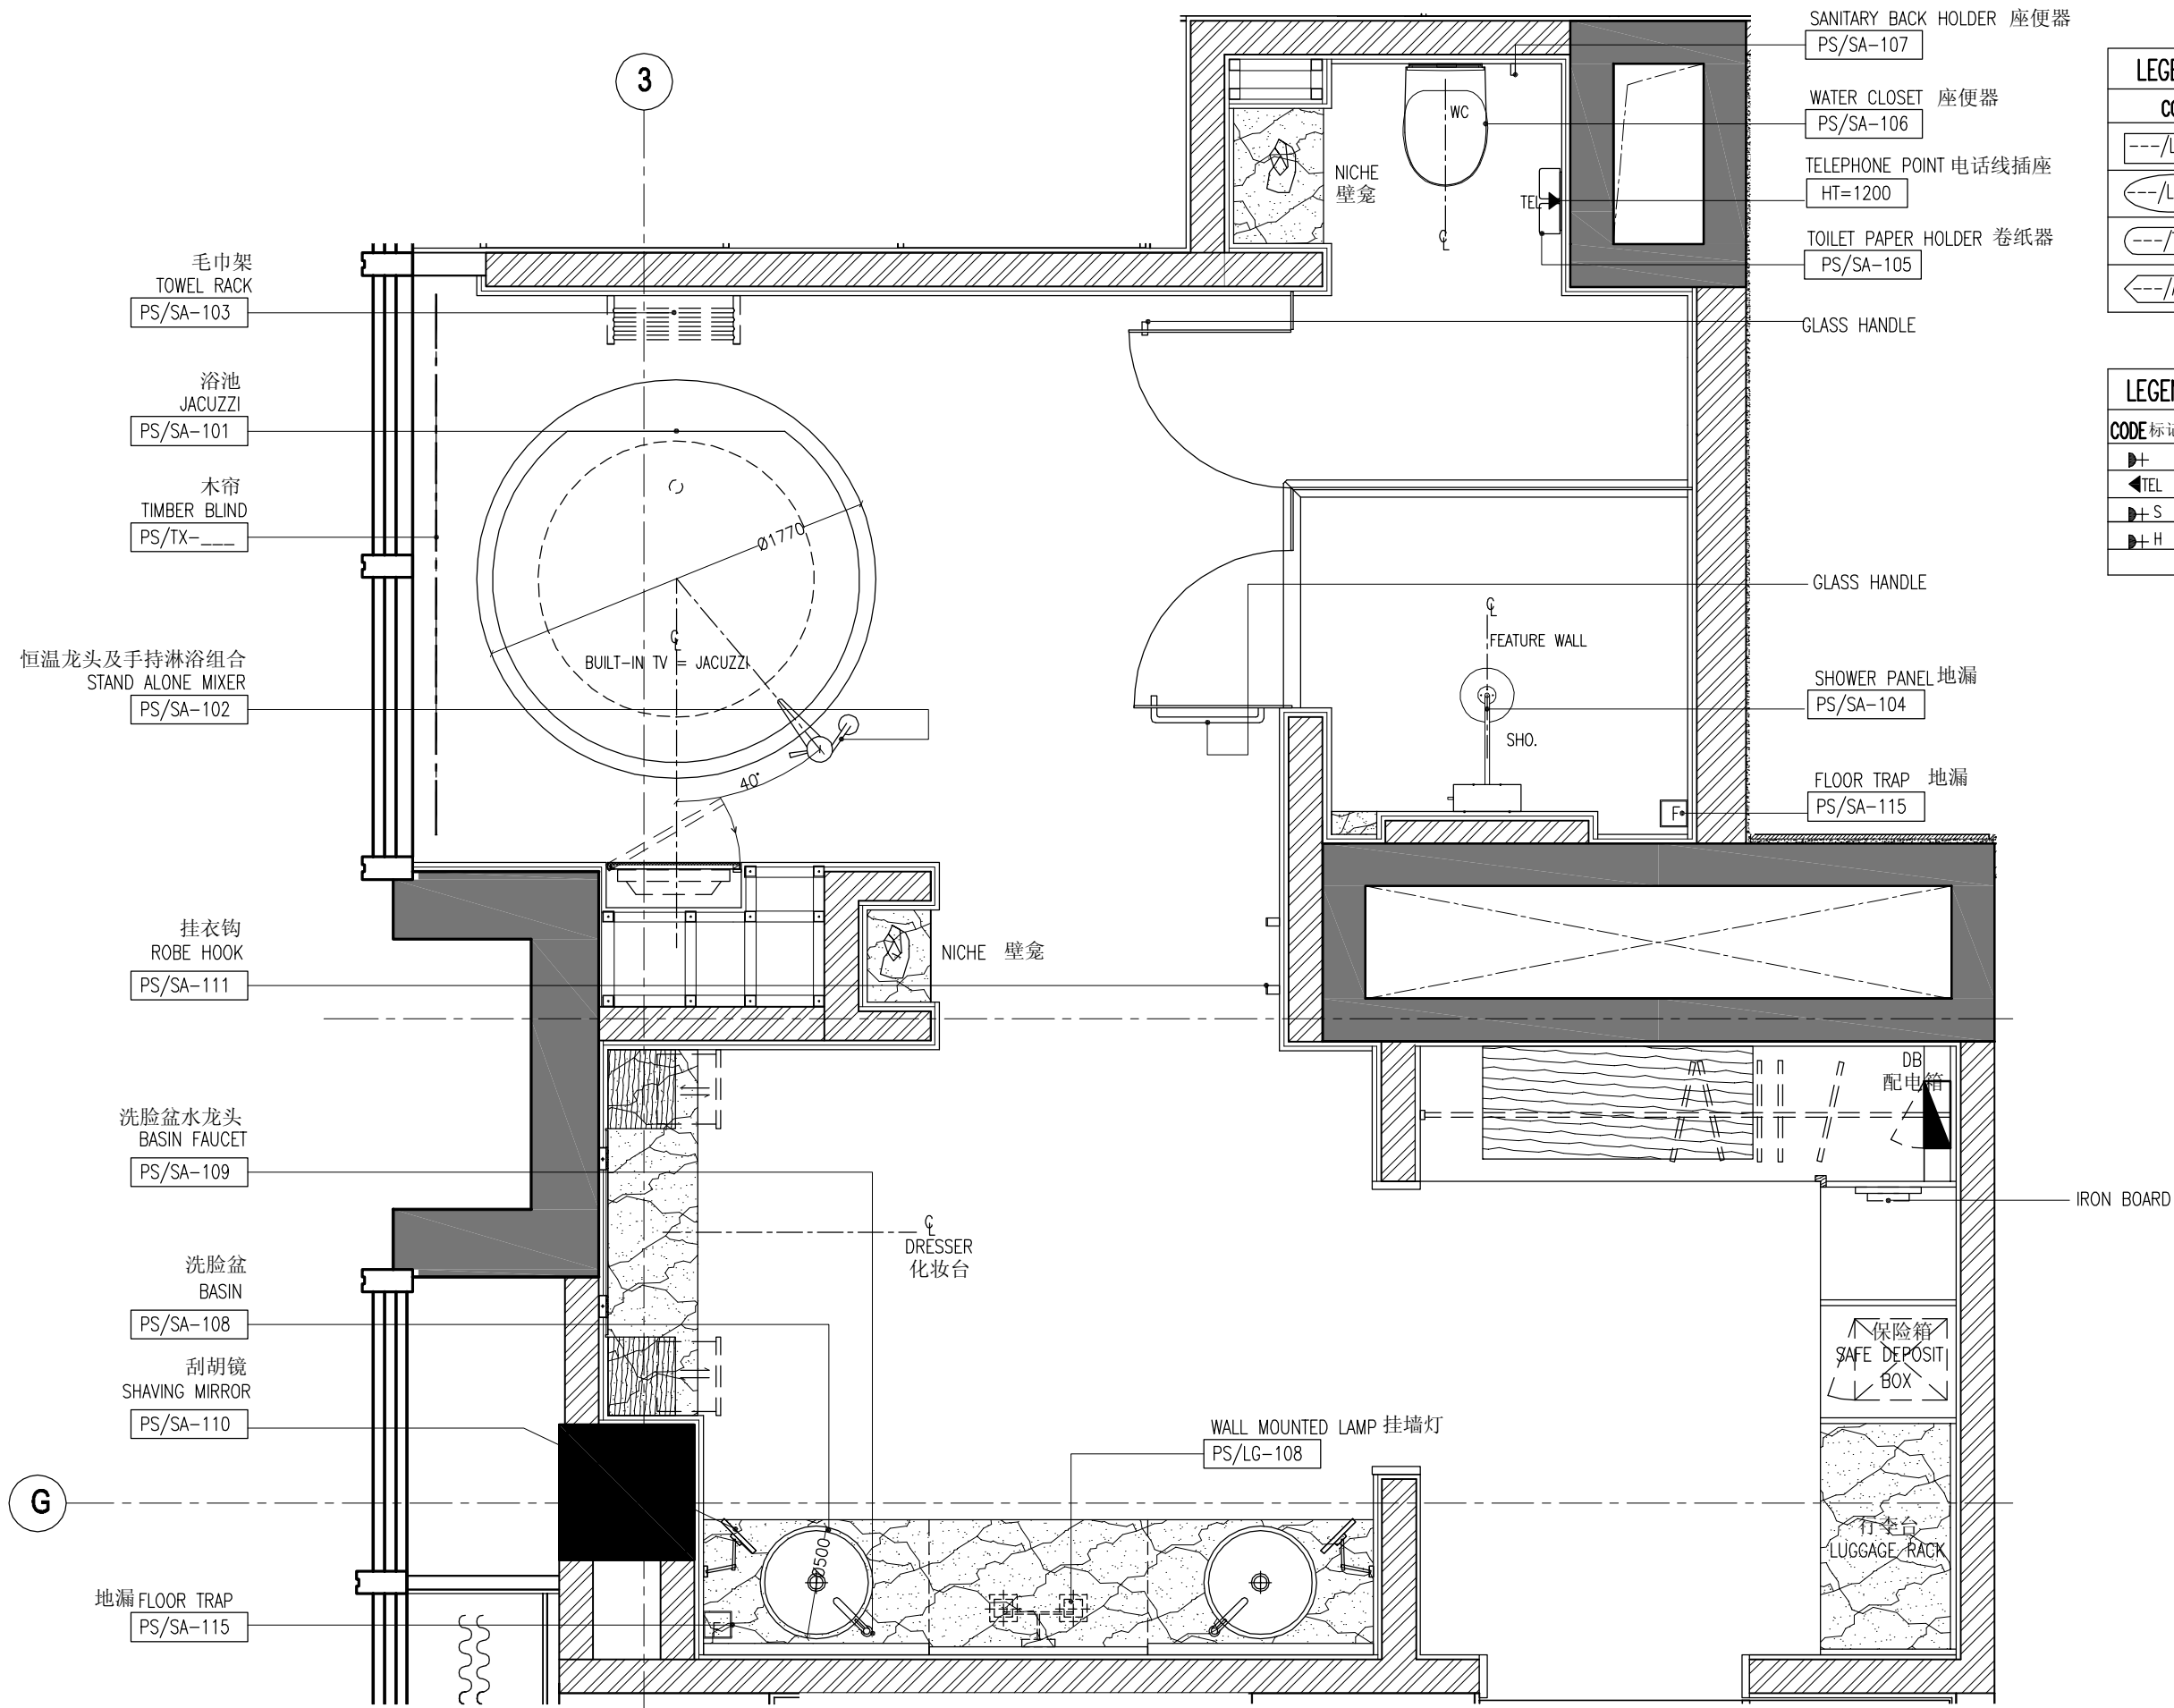

LEGENDS: 图例		
CODE	标记	DESCRIPTION 内容
---/LG-000		灯饰 LIGHT FIXTURE
---/LF-000		家具 LOOSE FURNITURE
---/TX-000		纺织品 SOFT FINISHING
---/AW-000		ART WORK

LEGENDS: 图例		
CODE	标记	DESCRIPTION 内容
▶+		SINGLE SWITCH SOCKET OUTLET 单插座
◀TEL		TELEPHONE OUTLET 电话线
▶+ S		SHAVE OUTLET 剃须刀插座
▶+ H		HAIR DRYER OUTLET 电吹风插座



KKS INTERNATIONAL (S) PTE LTD
50 MARKET STREET
#10-05 GOLDEN SHOE CARPARK
SINGAPORE 048940
TEL. (65) 6534 0800 FAX. (65) 6534 0600
E-MAIL kks77321@singnet.com.sg

THIS DRAWING IS COPYRIGHT.
THE CONTRACTOR IS TO CHECK & VERIFY ALL DIMENSIONS PRIOR TO PROCEEDING WORK.
FIGURED DIMENSIONS TO BE READ IN PREFERENCE OF SCALE MEASUREMENT.
ANY DISCREPANCIES FOUND SHALL BE REPORT TO THE INTERIOR DESIGNER.

PROJECT : 希尔顿-石家庄-中国
HILTON SHIJIAZHUANG HOTEL
HEBEI CHINA

DESIGNED : SRI

CHECK BY : JACKY

SCALE : 1:30

DRAWN BY : JM

FILE NAME :


DATE : JULY 2009

DRAWING TITLE : 52层总统套房浴间 用具与机电布置平面图
L52 PRESIDENTIAL SUITE BATHROOM
SANITARY & M&E LAYOUT PLAN

DRAWING NO :

L52/PS-702

REV. NO:

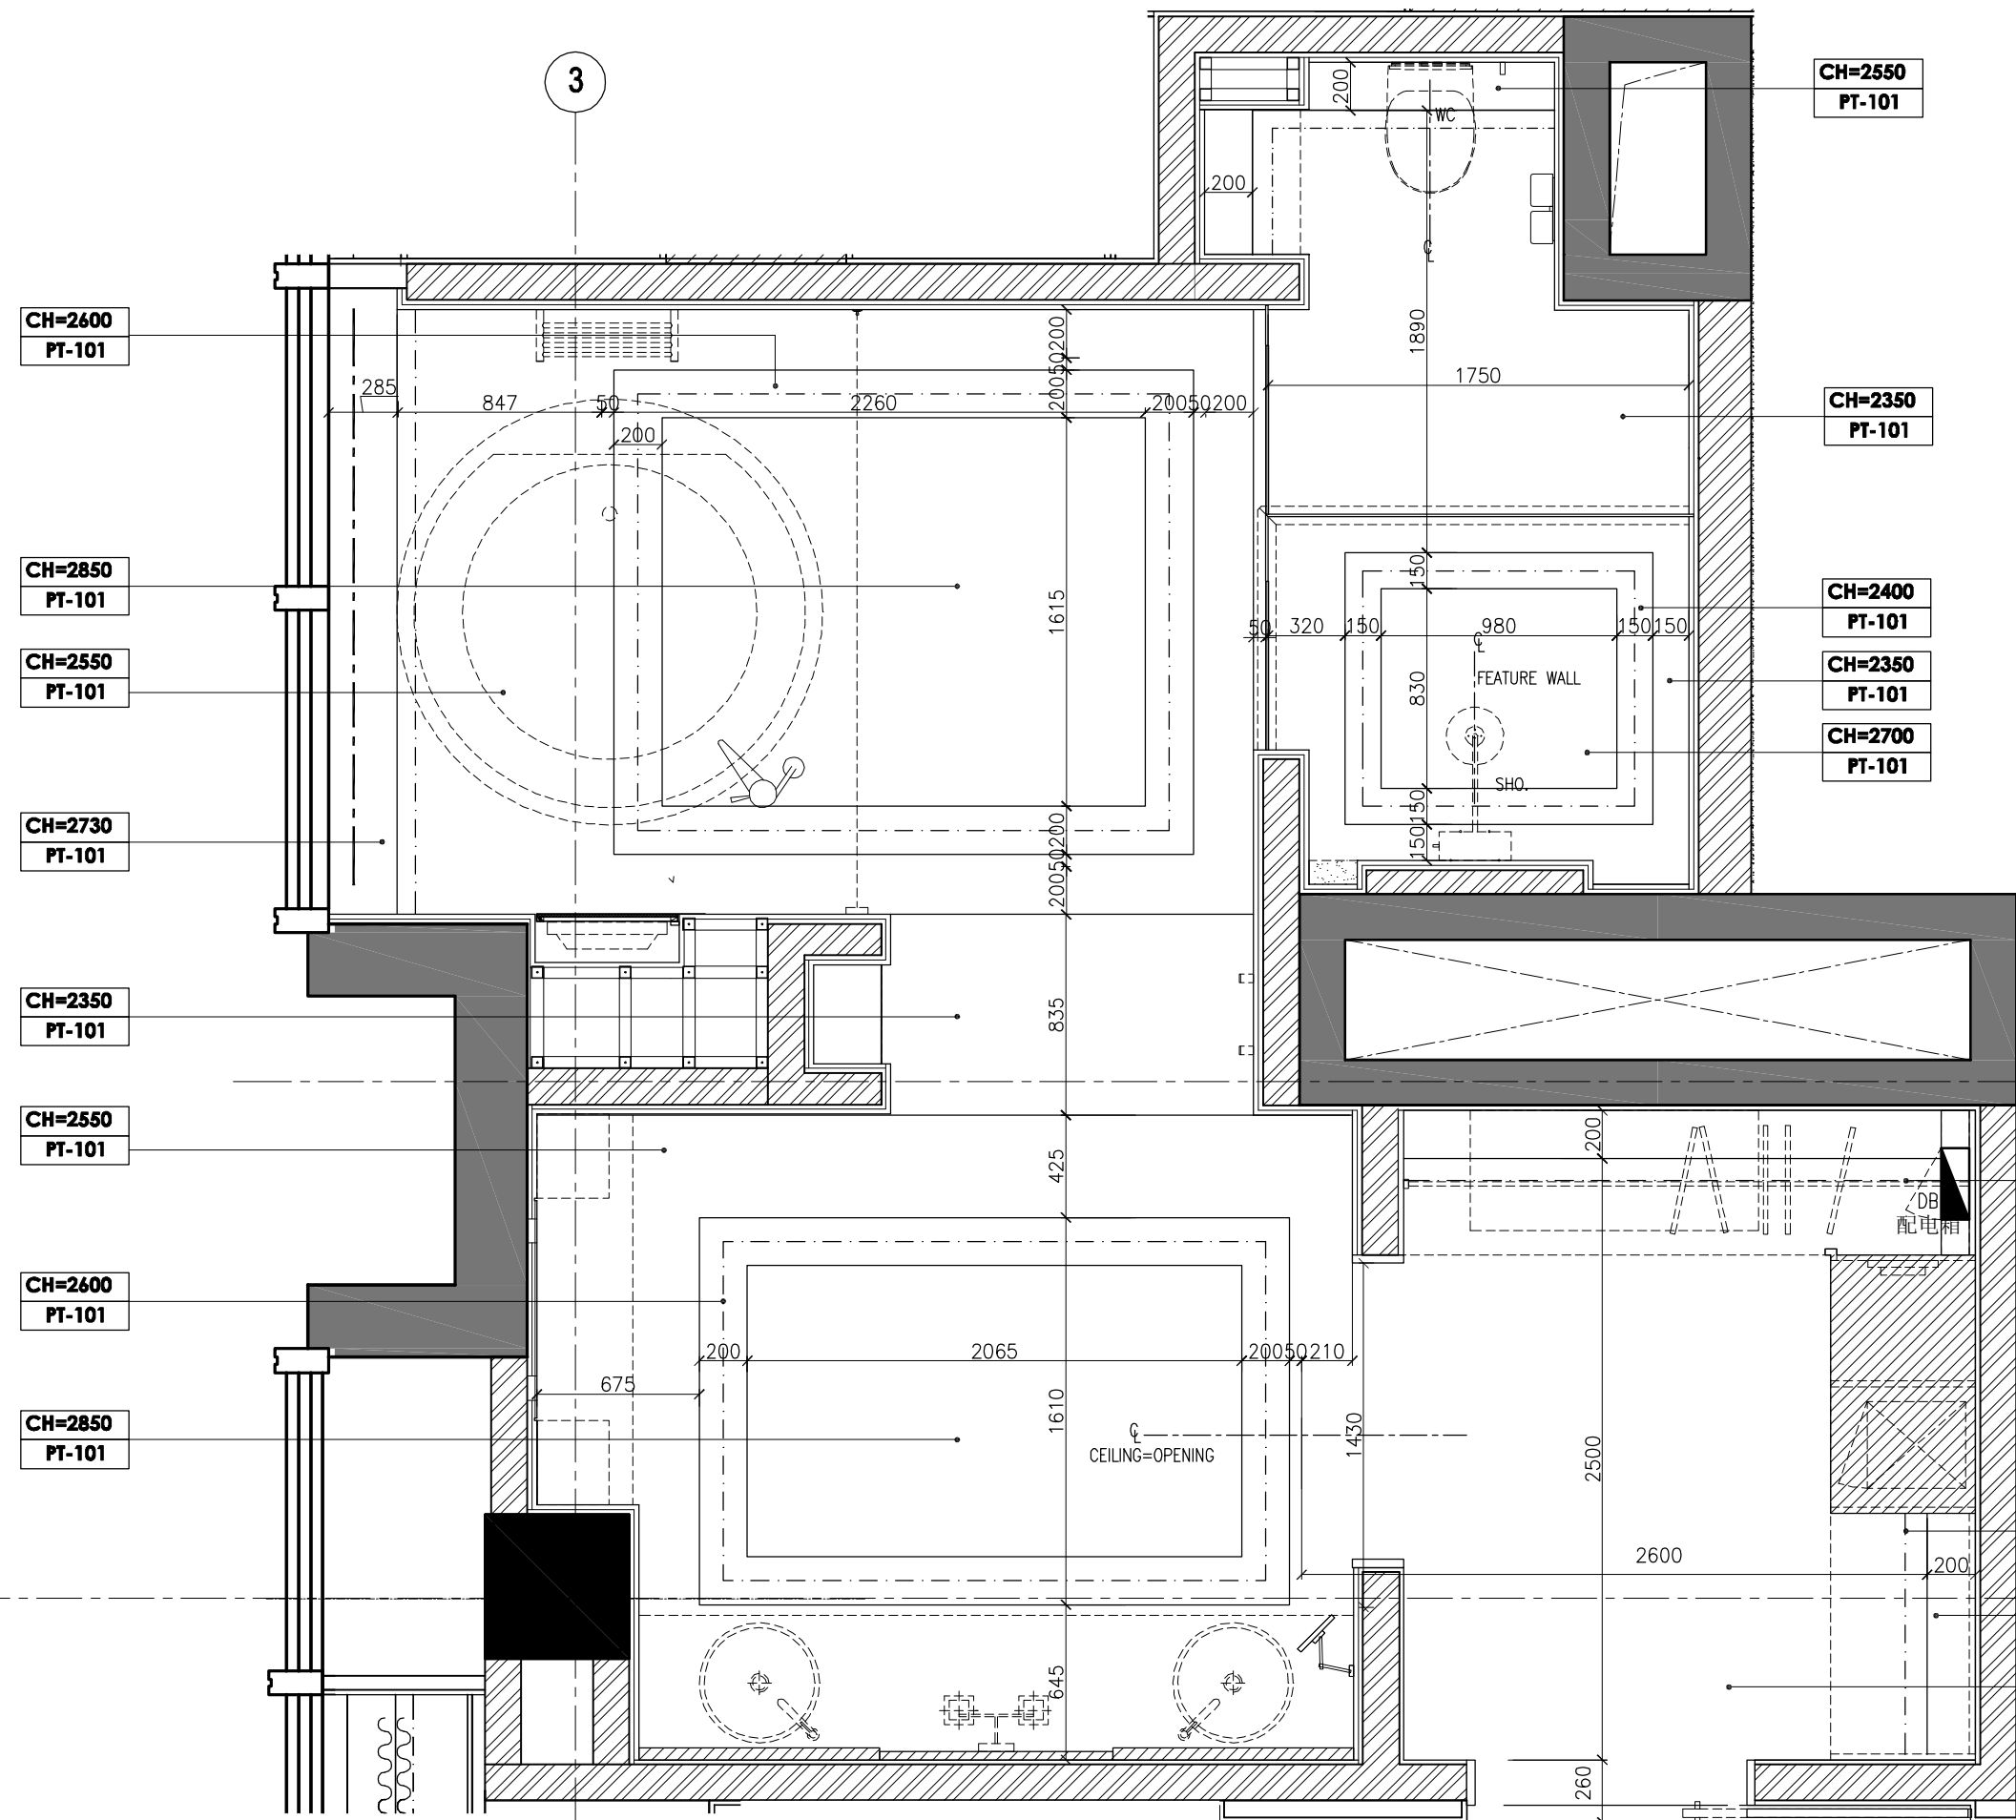

LEGENDS: 图例	
CODE 标记	DESCRIPTION 内容
CH=0000	顶棚高度 CEILING HEIGHT
---	暗藏式管灯 (立面图) CONCEALED LIGHTING (ELEVATION)
RA RA RA	回风 RETURN AIR DIFFUSER
SA SA SA	送风 SUPPLY AIR DIFFUSER
EX	排气扇 EXHAUST UNIT
AP	吊顶人孔 CEILING ACCESS PANEL

NOTE: 1 = 2 WAY @ ENTRANCE WAY 双向开关@入口
标注 2 = WATER SWITCH 2 WAY @ BEDSIDE TABLE
总控双向开关@床头柜

- NOTE : 1. MASTER SWITCHES ONLY CONTROL ROOM LIGHT EXCEPT NIGHT LIGHT AND BATHROOM LIGHT
2. LOCATION OF SPEAKER, SPRINKLER & SMOKE DETECTOR TO VERIFY M&E CONSULTANT & TO COMPLY WITH LOCAL REGULATION
3. ALL GENERAL LIGHTING SPECIFICATIONS REFER TO LIGHTING CONSULTANT DWG. EXCEPT DECORATIVE LIGHT BY I.D CONSULTANT
4. LIGHT LOOPING AND SWITCHES CONTROL REFER TO LIGHTING CONSULTANT DWG.

标注 : (1)主开关操控客房灯除了夜灯及浴室灯
(2)扬声器, 喷水器及烟雾感应器
准确位置征询机电工程师,
并依当地政府防火要求条规
(3)筒灯, 橱柜灯及暗藏式管灯准确位置征询灯光设计
装饰灯却征询室内设计师.



DOTTED LINE DENOTES
COVE LIGHTING

DOTTED LINE DENOTES
COVE LIGHTING

CH=2750
PT-101

CH=2550
PT-101

LEGENDS: 图例		
CODE	标记	DESCRIPTION 内容
---/ST-000		石材地面 STONE/ MARBLE
---/TL-000		瓷砖地面 TILES
---/WD-000		饰木面板/实木 TIMBER VENEER OR SOLID WOOD
---/CA-000		地毯地面 CARPET
	⊠	地漏 FLOOR TRAP
	⊕	石材铺设基点 FLOOR SETTING POINT

 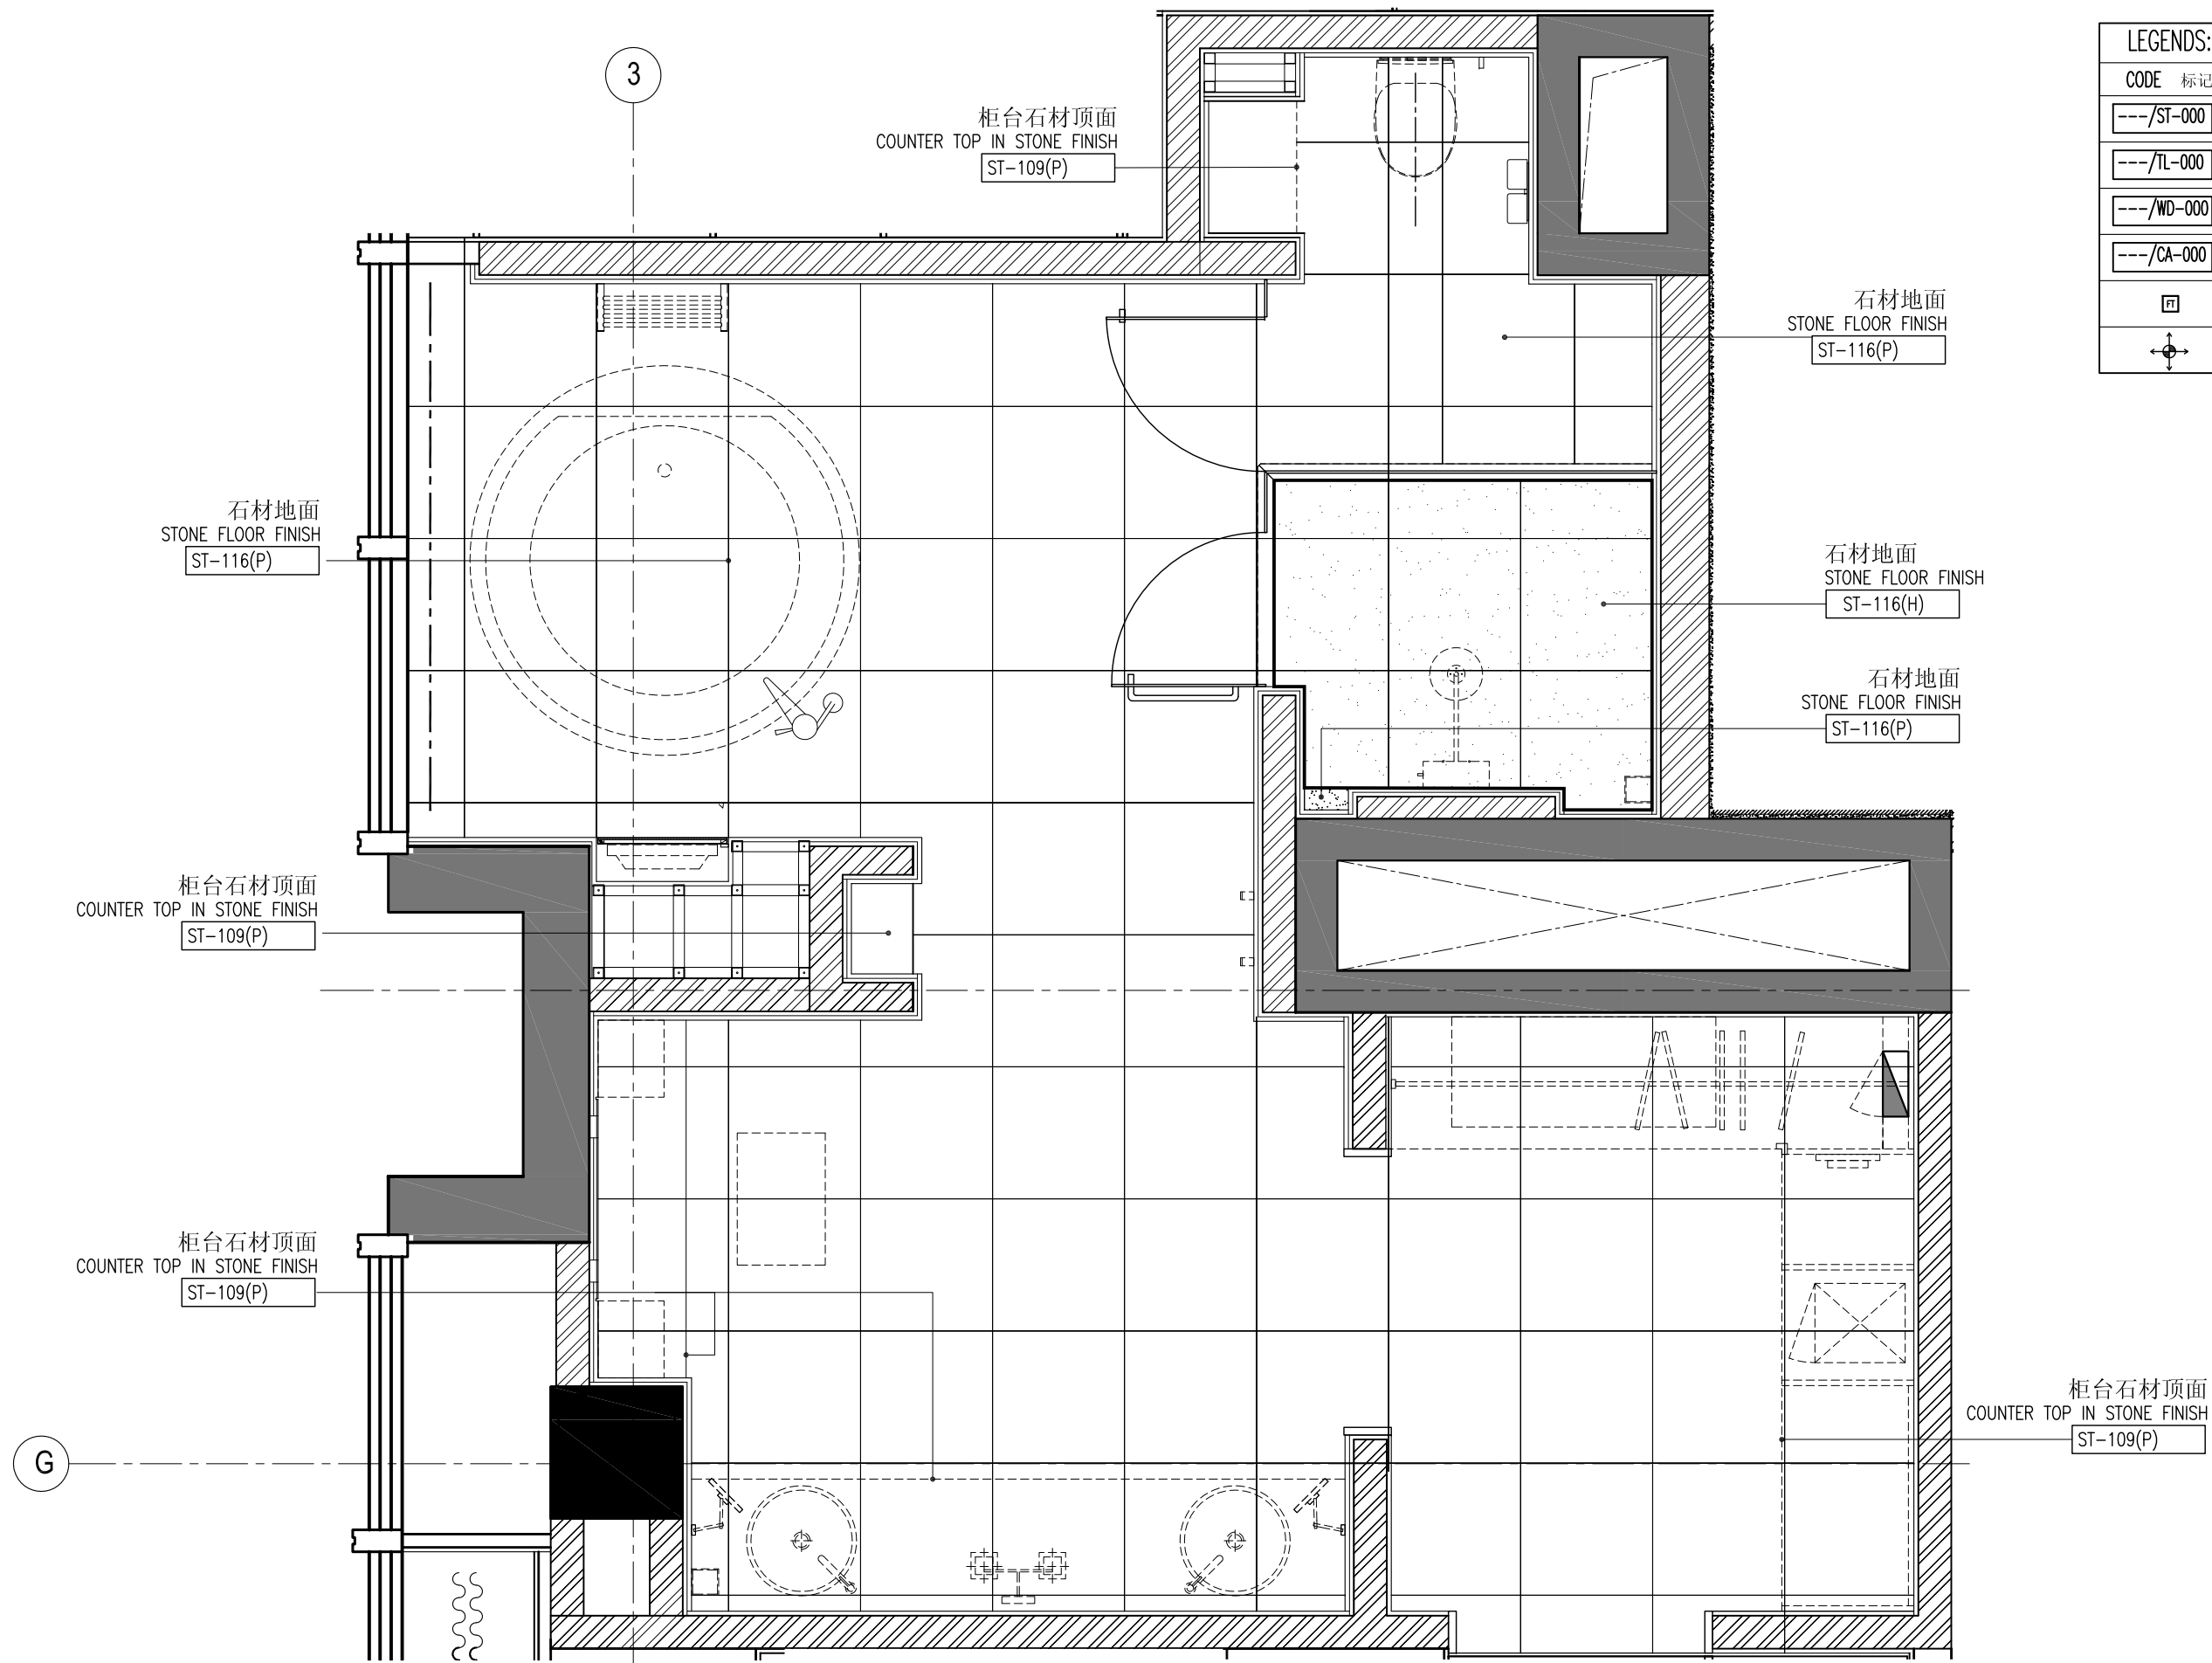

KKS INTERNATIONAL (S) PTE LTD
50 MARKET STREET
#10-05 GOLDEN SHOE CARPARK
SINGAPORE 048940
TEL: (65) 6534 0800 FAX: (65) 6534 0600
E-MAIL kks77321@singnet.com.sg

THIS DRAWING IS COPYRIGHT.
THE CONTRACTOR IS TO CHECK & VERIFY ALL DIMENSIONS PRIOR TO PROCEEDING WORK.
FIGURED DIMENSIONS TO BE READ IN PREFERENCE OF SCALE MEASUREMENT.
ANY DISCREPANCIES FOUND SHALL BE REPORT TO THE INTERIOR DESIGNER.

PROJECT : 希尔顿-石家庄-中国
HILTON SHIJIAZHUANG HOTEL
HEBEI CHINA

DESIGNED : SRI

CHECK BY : JACKY

SCALE : 1:30

DRAWN BY : JM

FILE NAME :


DATE : JULY 2009

DRAWING TITLE : 52层总统套房浴间地面装饰平面图
L52 PRESIDENTIAL SUITE BATHROOM
FLOOR FINISHES PLAN


DRAWING NO :

L52/PS-705

REV. NO:

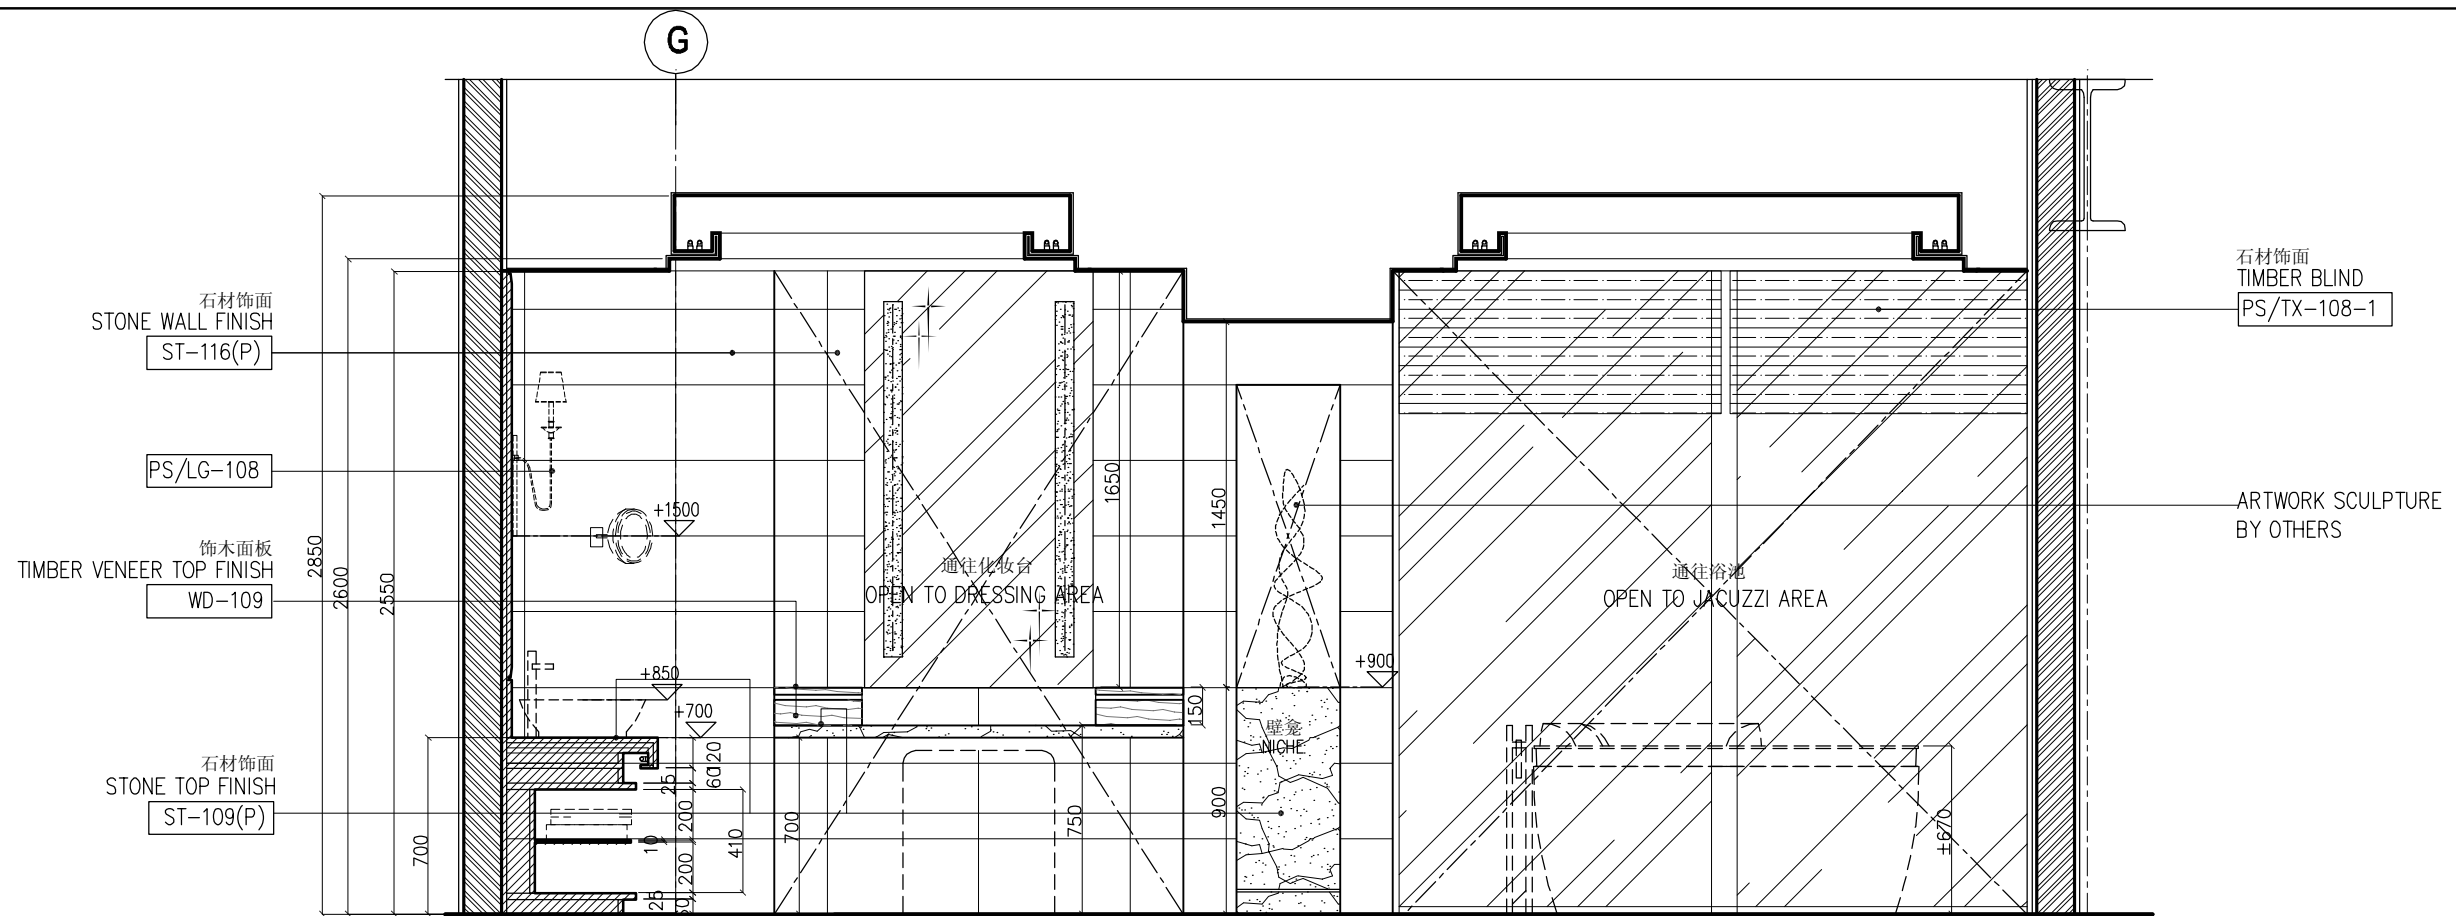

ELEVATION 3 立面图 3

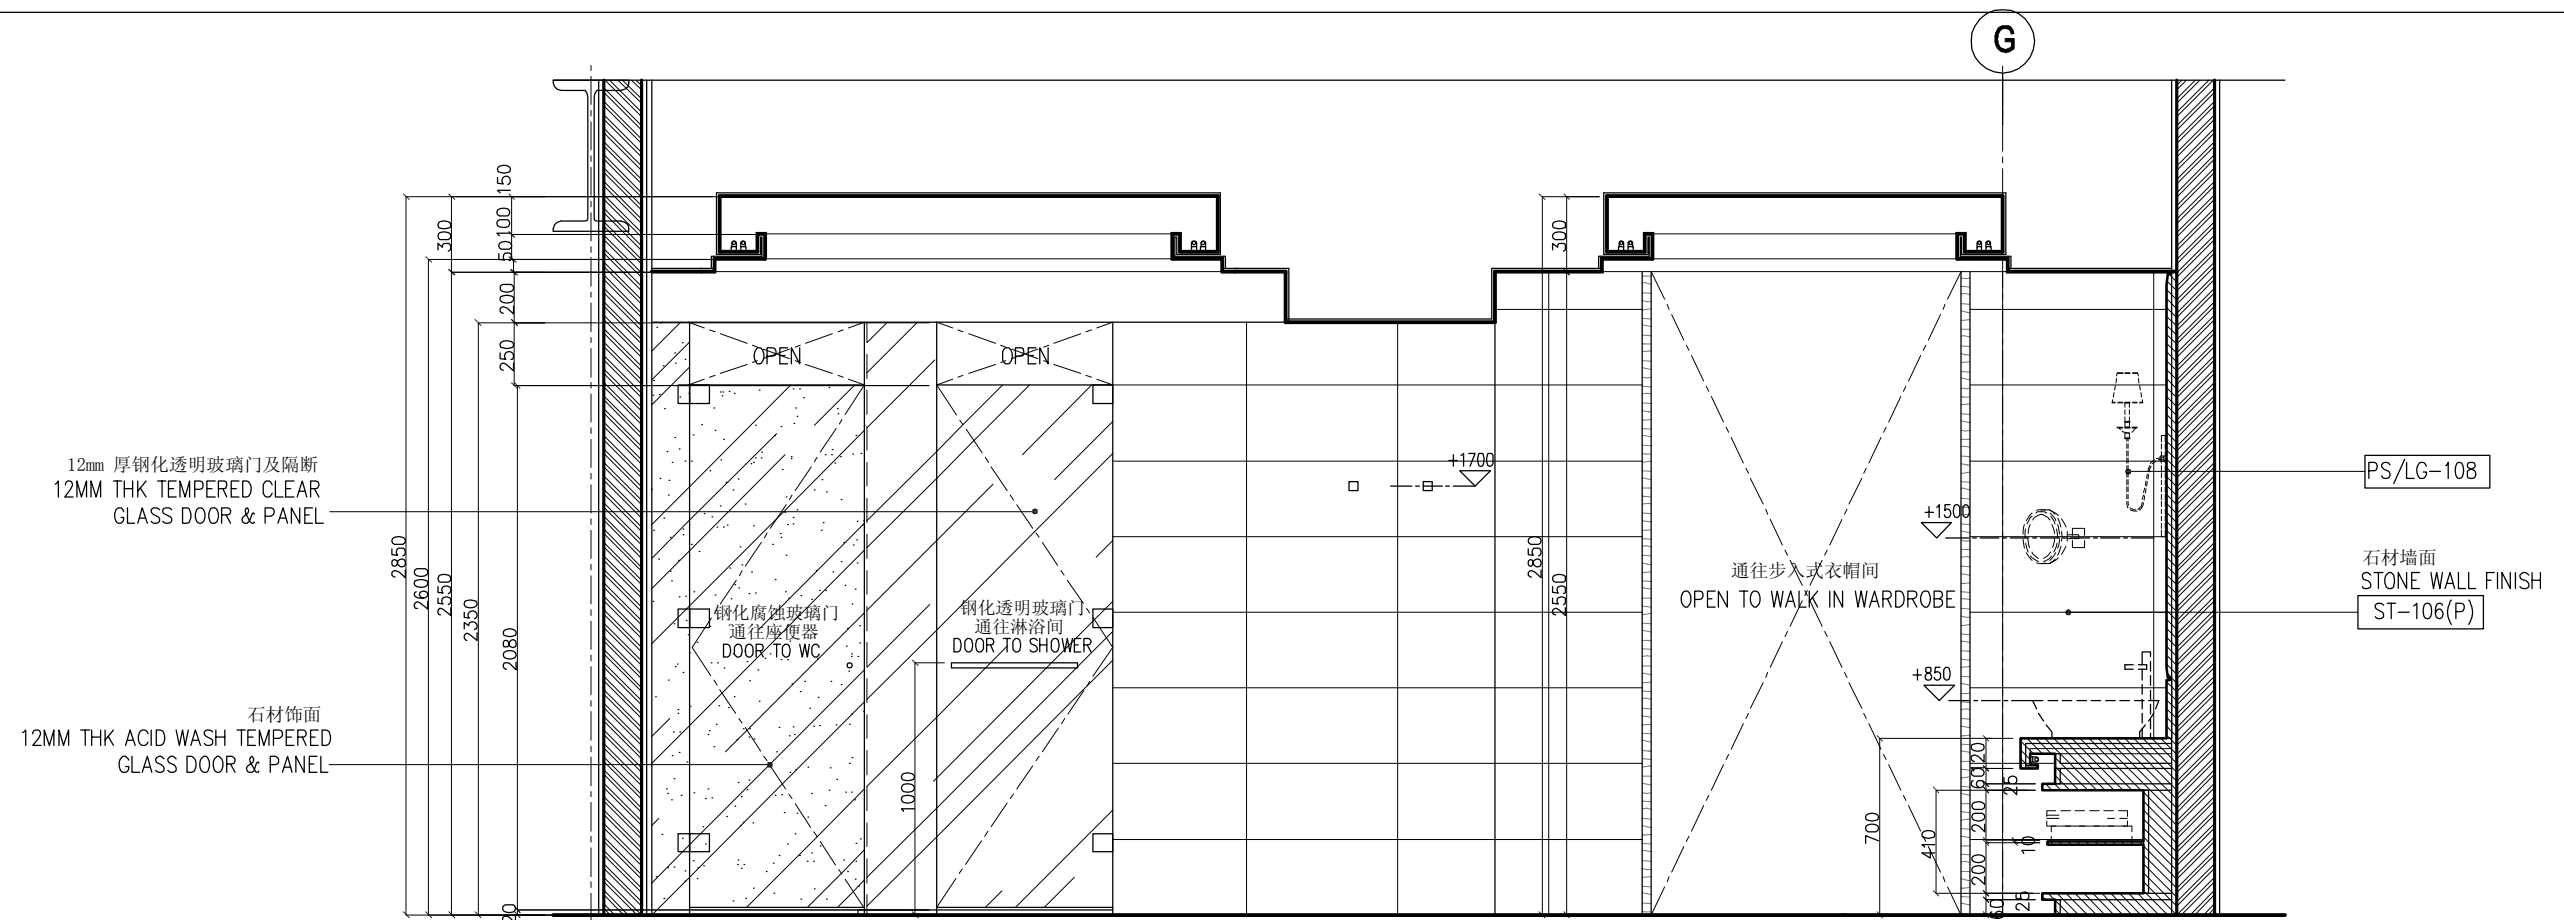

ELEVATION 4 立面图 4



KKS INTERNATIONAL (S) PTE LTD

50 MARKET STREET
#10-05 GOLDEN SHOE CARPARK
SINGAPORE 048940
TEL. (65) 6534 0800 FAX. (65) 6534 0600
E-MAIL kks77321@singnet.com.sg

THIS DRAWING IS COPYRIGHT.
THE CONTRACTOR IS TO CHECK & VERIFY ALL DIMENSIONS PRIOR TO PROCEEDING WORK.
FIGURED DIMENSIONS TO BE READ IN PREFERENCE OF SCALE MEASUREMENT.
ANY DISCREPANCIES FOUND SHALL BE REPORT TO THE INTERIOR DESIGNER.

PROJECT :	希尔顿-石家庄-中国 PROPOSED HILTON SHIJIAZHUANG HEBEI CHINA
-----------	---

DESIGNED : SRI

CHECK BY : JACKY

SCALE :	1:30
---------	------

DRAWN BY : JM

FILE NAME :


DATE	: JULY 2009
------	-------------

DRAWING TITLE : 52层总统套房浴间立面图 3-4
L52 PRESIDENTIAL SUITE BATHROOM
ELEVATION 3 - 4


DRAWING NO	:
------------	---

L53/PS-802

REV. NO:

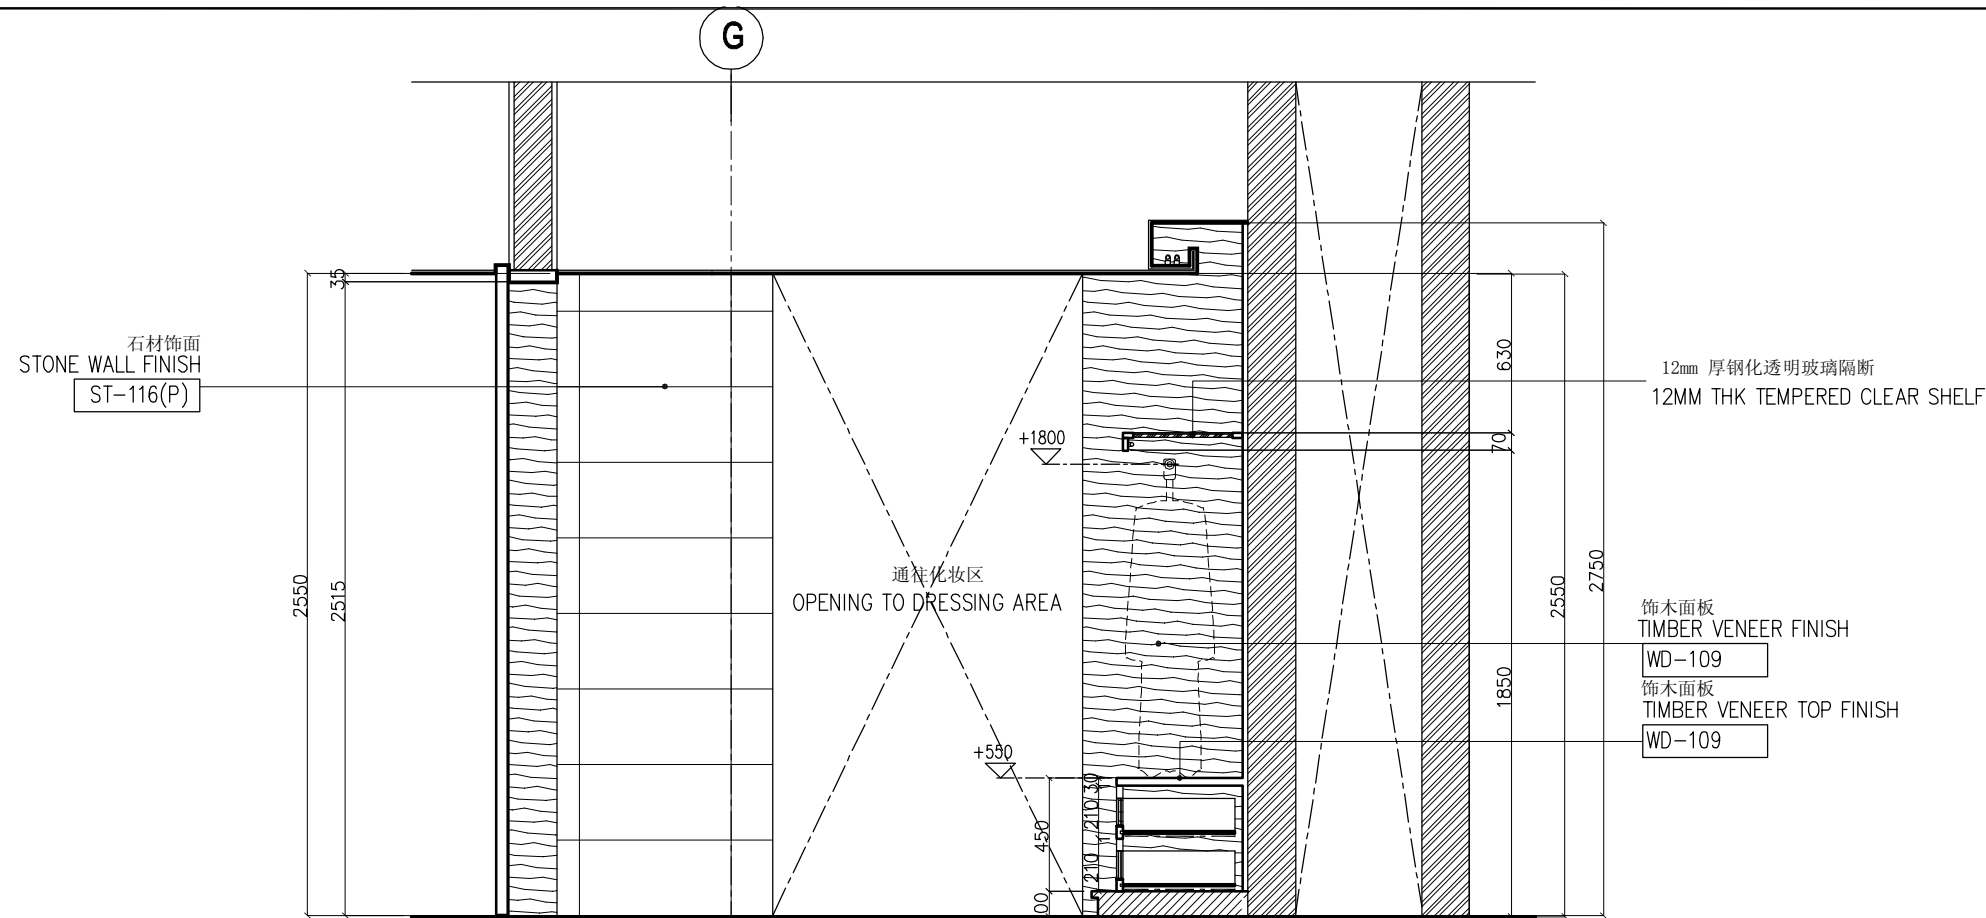

ELEVATION 5 立面图 5

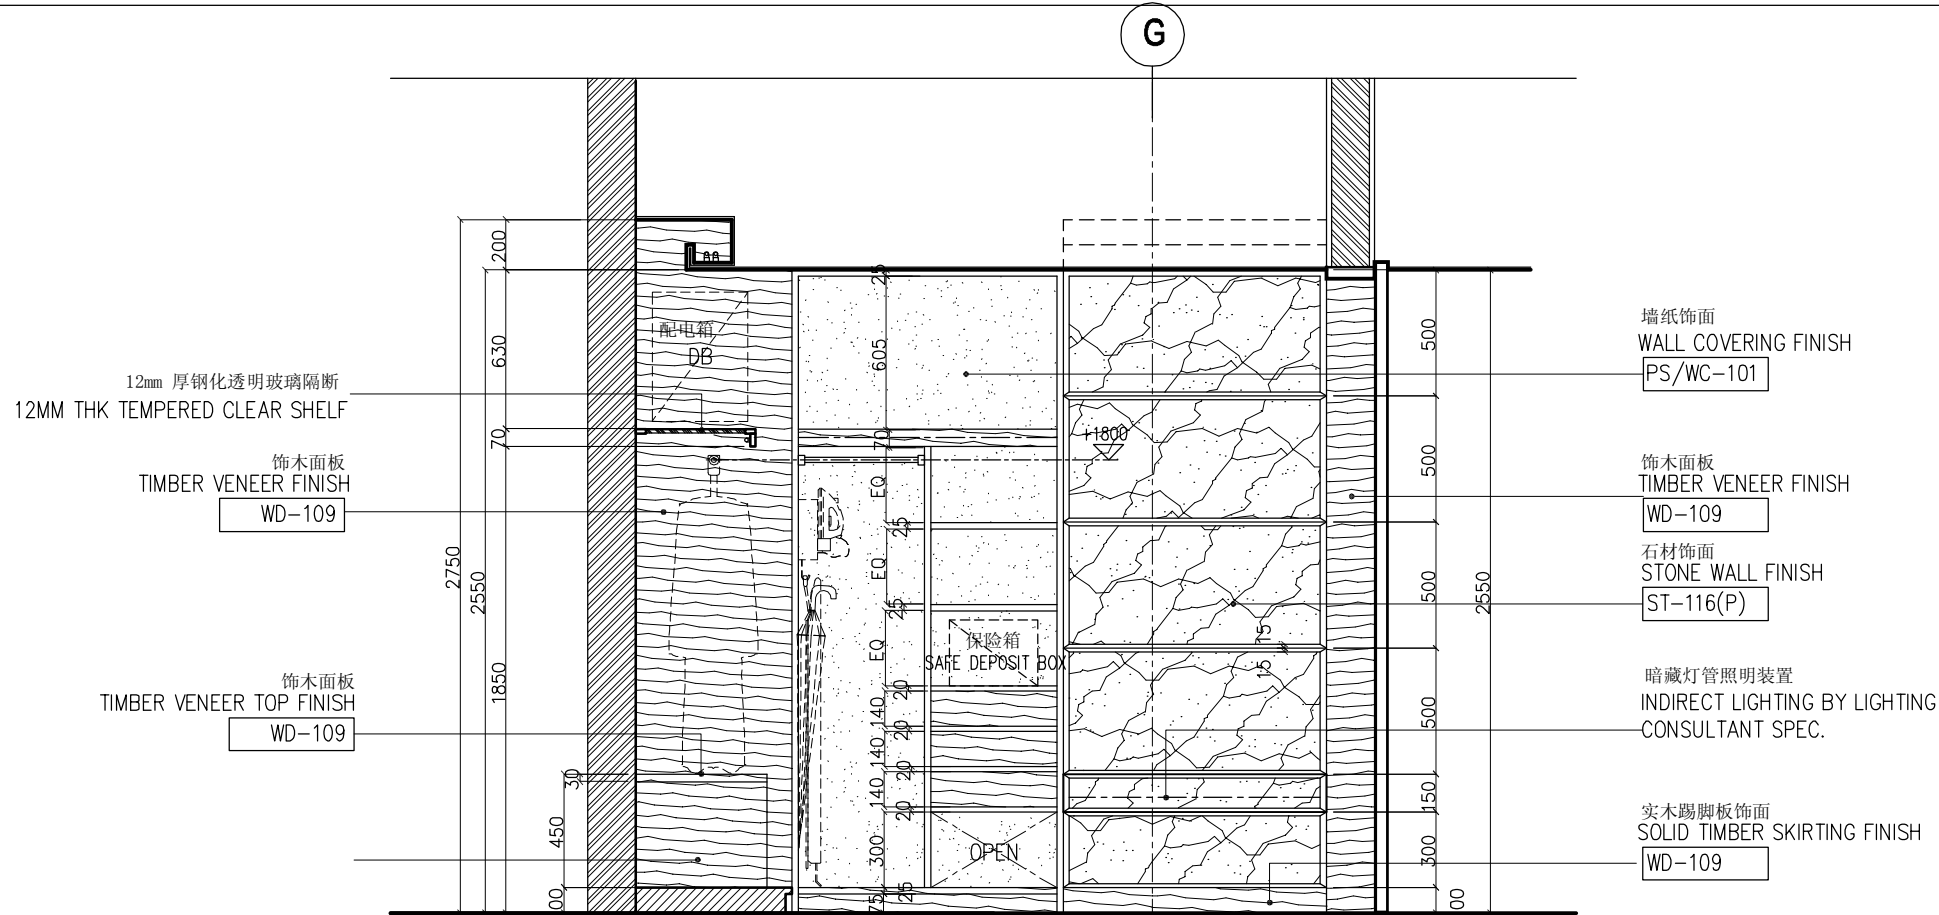

ELEVATION 6 立面图 6

KKS INTERNATIONAL (S) PTE LTD
 50 MARKET STREET
 #10-05 GOLDEN SHOE CARPARK
 SINGAPORE 048940
 TEL. (65) 6534 0800 FAX. (65) 6534 0600
 E-MAIL kks77321@singnet.com.sg

THIS DRAWING IS COPYRIGHT.
 THE CONTRACTOR IS TO CHECK & VERIFY ALL DIMENSIONS PRIOR TO PROCEEDING WORK.
 FIGURED DIMENSIONS TO BE READ IN PREFERENCE OF SCALE MEASUREMENT.
 ANY DISCREPANCIES FOUND SHALL BE REPORT TO THE INTERIOR DESIGNER.

PROJECT : 希尔顿-石家庄-中国
PROPOSED HILTON SHIJIAZHUANG
HEBEI CHINA

DESIGNED : SRI	CHECK BY : JACKY	SCALE : 1: 30
DRAWN BY : JM	FILE NAME :	DATE : JULY 2009

DRAWING TITLE : 52层总统套房浴间立面图 5-6
L52 PRESIDENTIAL SUITE BATHROOM
ELEVATION 5 - 6

DRAWING NO :	L52/PS- /803	REV. NO:
--------------	--------------	----------

马赛克饰面
MOSAIC TILE WALL FINISH
PS/TL-101

石材饰面
STONE WALL FINISH
ST-116(P)

石材饰面
STONE WALL FINISH
ST-116(P)

ELEVATION 5 立面图 5

12mm 厚钢化透明玻璃隔断
12MM THK TEMPERED CLEAR SHELF

石材饰面
STONE WALL FINISH
ST-116(P)

石材饰面
STONE WALL FINISH
ST-116(P)

木帘
TIMBER BLIND
PS/TX-108-1

石材饰面
STONE WALL FINISH
ST-116(P)

TV BY OTHERS

ELEVATION 6 立面图 6



KKS INTERNATIONAL (S) PTE LTD

50 MARKET STREET
#10-05 GOLDEN SHOE CARPARK
SINGAPORE 048940
TEL. (65) 6534 0800 FAX. (65) 6534 0600
E-MAIL kks77321@singnet.com.sg

THIS DRAWING IS COPYRIGHT.
THE CONTRACTOR IS TO CHECK & VERIFY ALL DIMENSIONS PRIOR TO PROCEEDING WORK.
FIGURED DIMENSIONS TO BE READ IN PREFERENCE OF SCALE MEASUREMENT.
ANY DISCREPANCIES FOUND SHALL BE REPORT TO THE INTERIOR DESIGNER.

PROJECT : 希尔顿-石家庄-中国
**PROPOSED HILTON SHIJIAZHUANG
HEBEI CHINA**

DESIGNED : SRI

CHECK BY : JACKY

SCALE : 1: 30

DRAWN BY : JM

FILE NAME :


DATE : JULY 2009

DRAWING TITLE : 52层总统套房浴间立面图 7-8
**L52 PRESIDENTIAL SUITE BATHROOM
ELEVATION 7 - 8**


DRAWING NO :

L52/PS- /804

REV. NO:

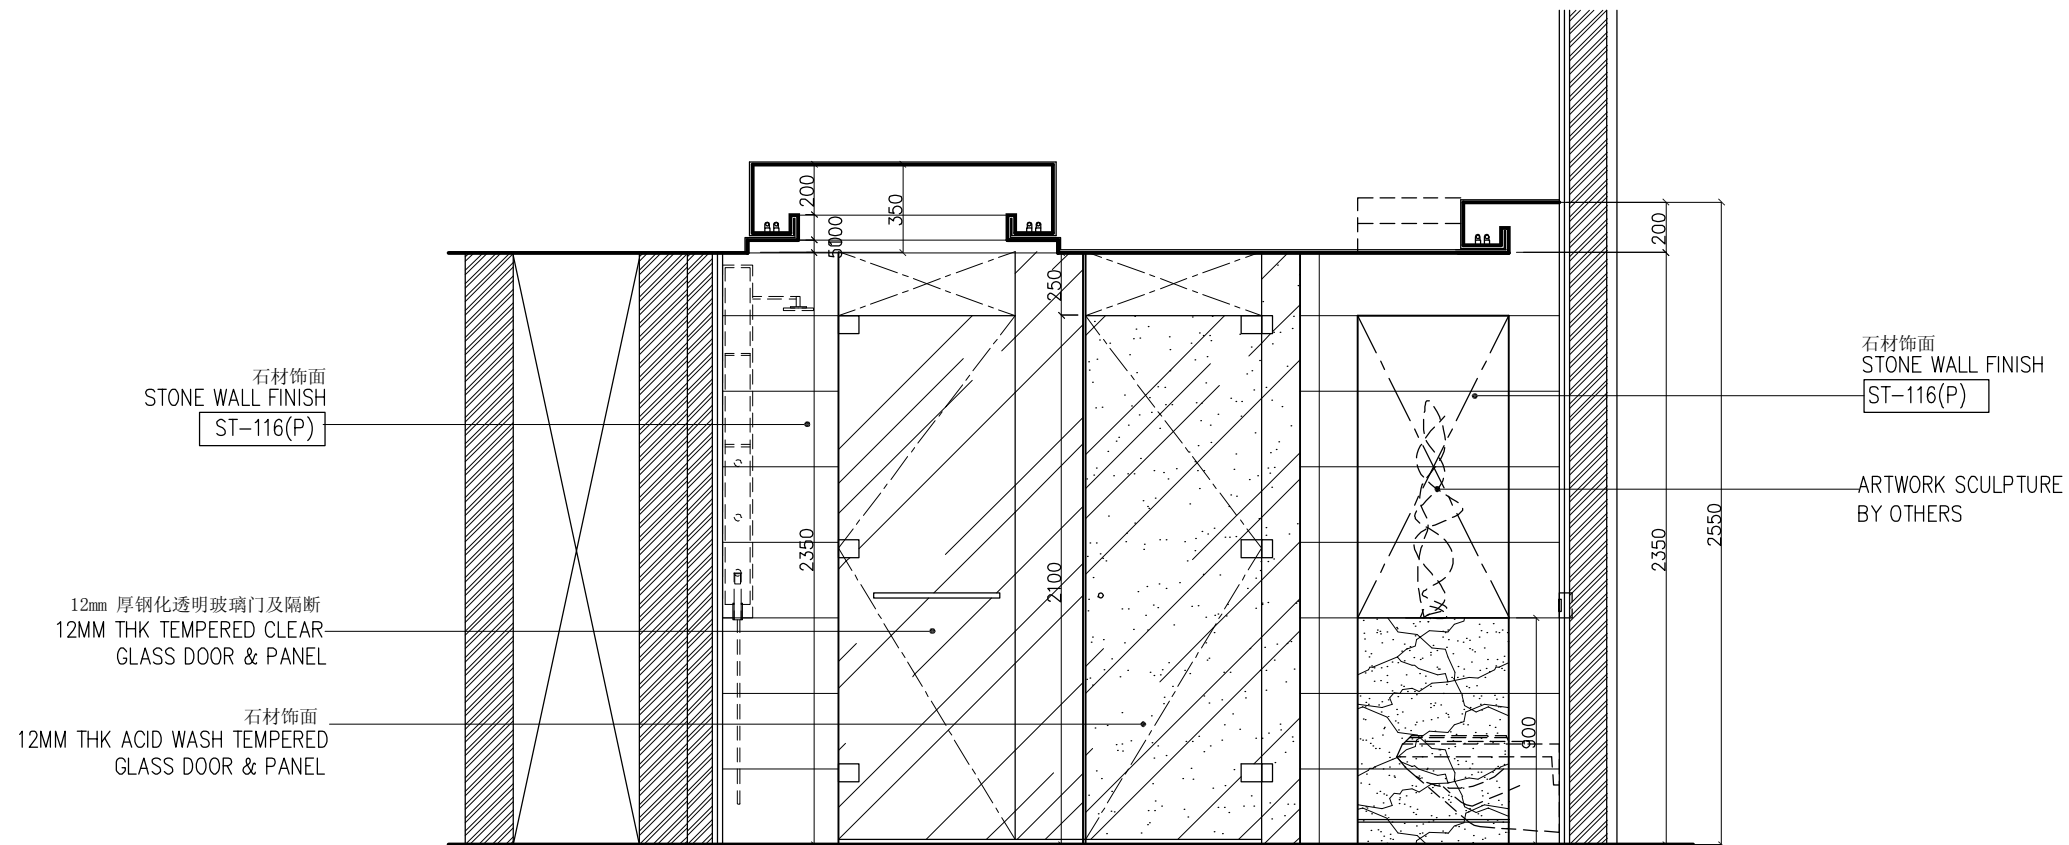

ELEVATION 9 立面图 9

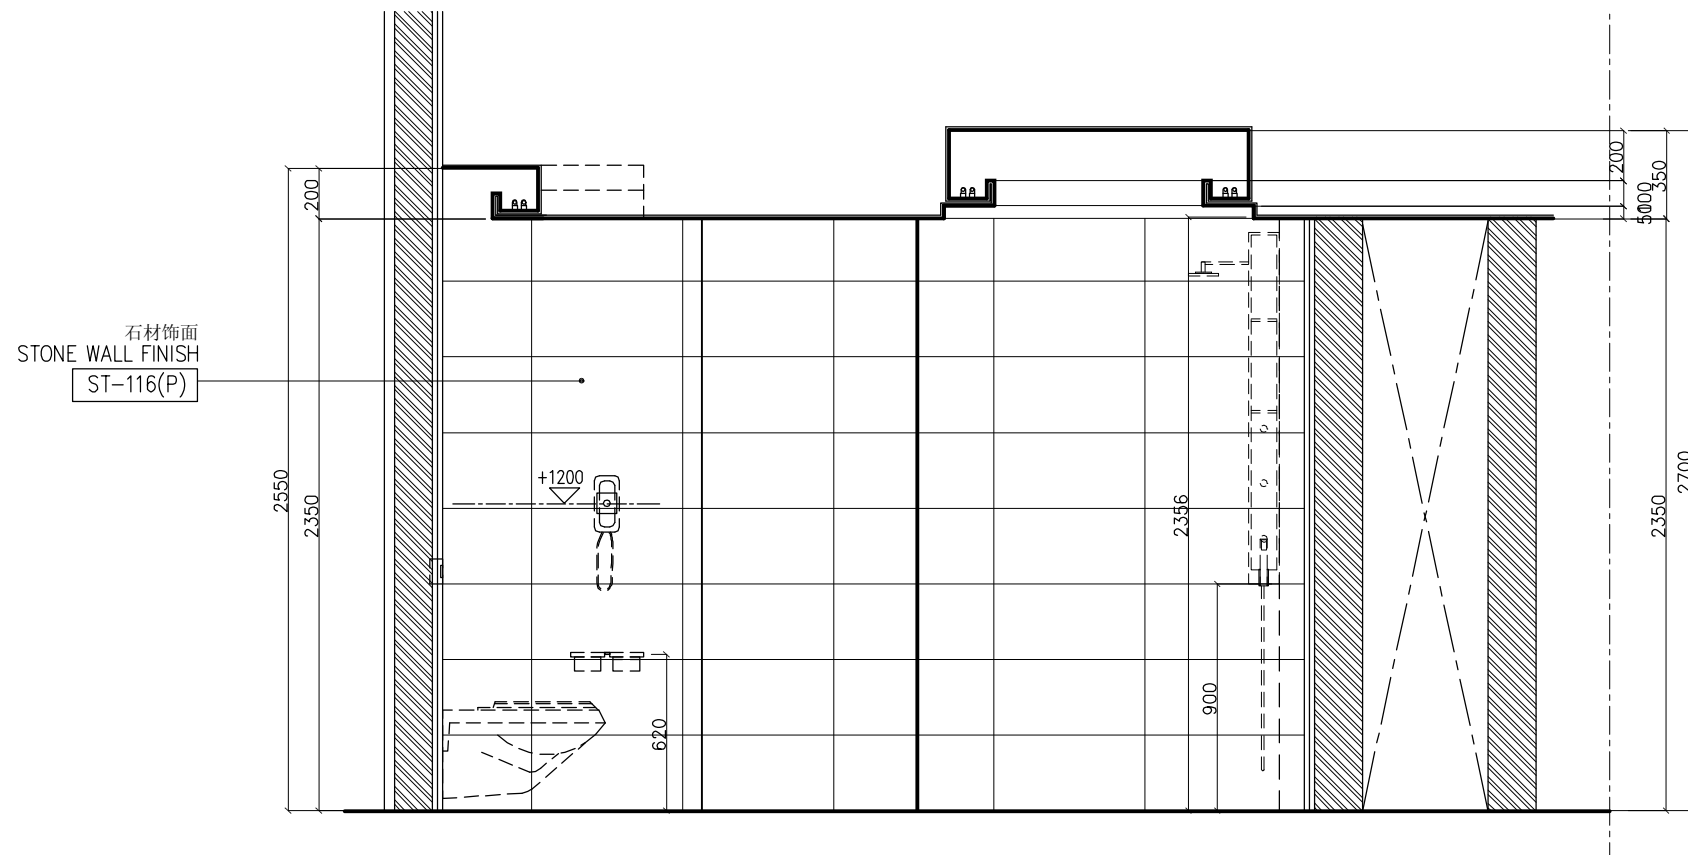

ELEVATION 10 立面图 10



KKS INTERNATIONAL (S) PTE LTD

50 MARKET STREET
#10-05 GOLDEN SHOE CARPARK
SINGAPORE 048940
TEL. (65) 6534 0800 FAX. (65) 6534 0600
E-MAIL kks77321@singnet.com.sg

THIS DRAWING IS COPYRIGHT.
THE CONTRACTOR IS TO CHECK & VERIFY ALL DIMENSIONS PRIOR TO PROCEEDING WORK.
FIGURED DIMENSIONS TO BE READ IN PREFERENCE OF SCALE MEASUREMENT.
ANY DISCREPANCIES FOUND SHALL BE REPORT TO THE INTERIOR DESIGNER.

PROJECT : 希尔顿-石家庄-中国
**PROPOSED HILTON SHIJIAZHUANG
HEBEI CHINA**

DESIGNED : SRI

CHECK BY : JACKY

SCALE : 1: 30

DRAWN BY : JM

FILE NAME :


DATE : JULY 2009

DRAWING TITLE : 52层总统套房浴间立面图 9-10
**L52 PRESIDENTIAL SUITE BATHROOM
ELEVATION 9 -10**

DRAWING NO :

L52/PS- /805

REV. NO:

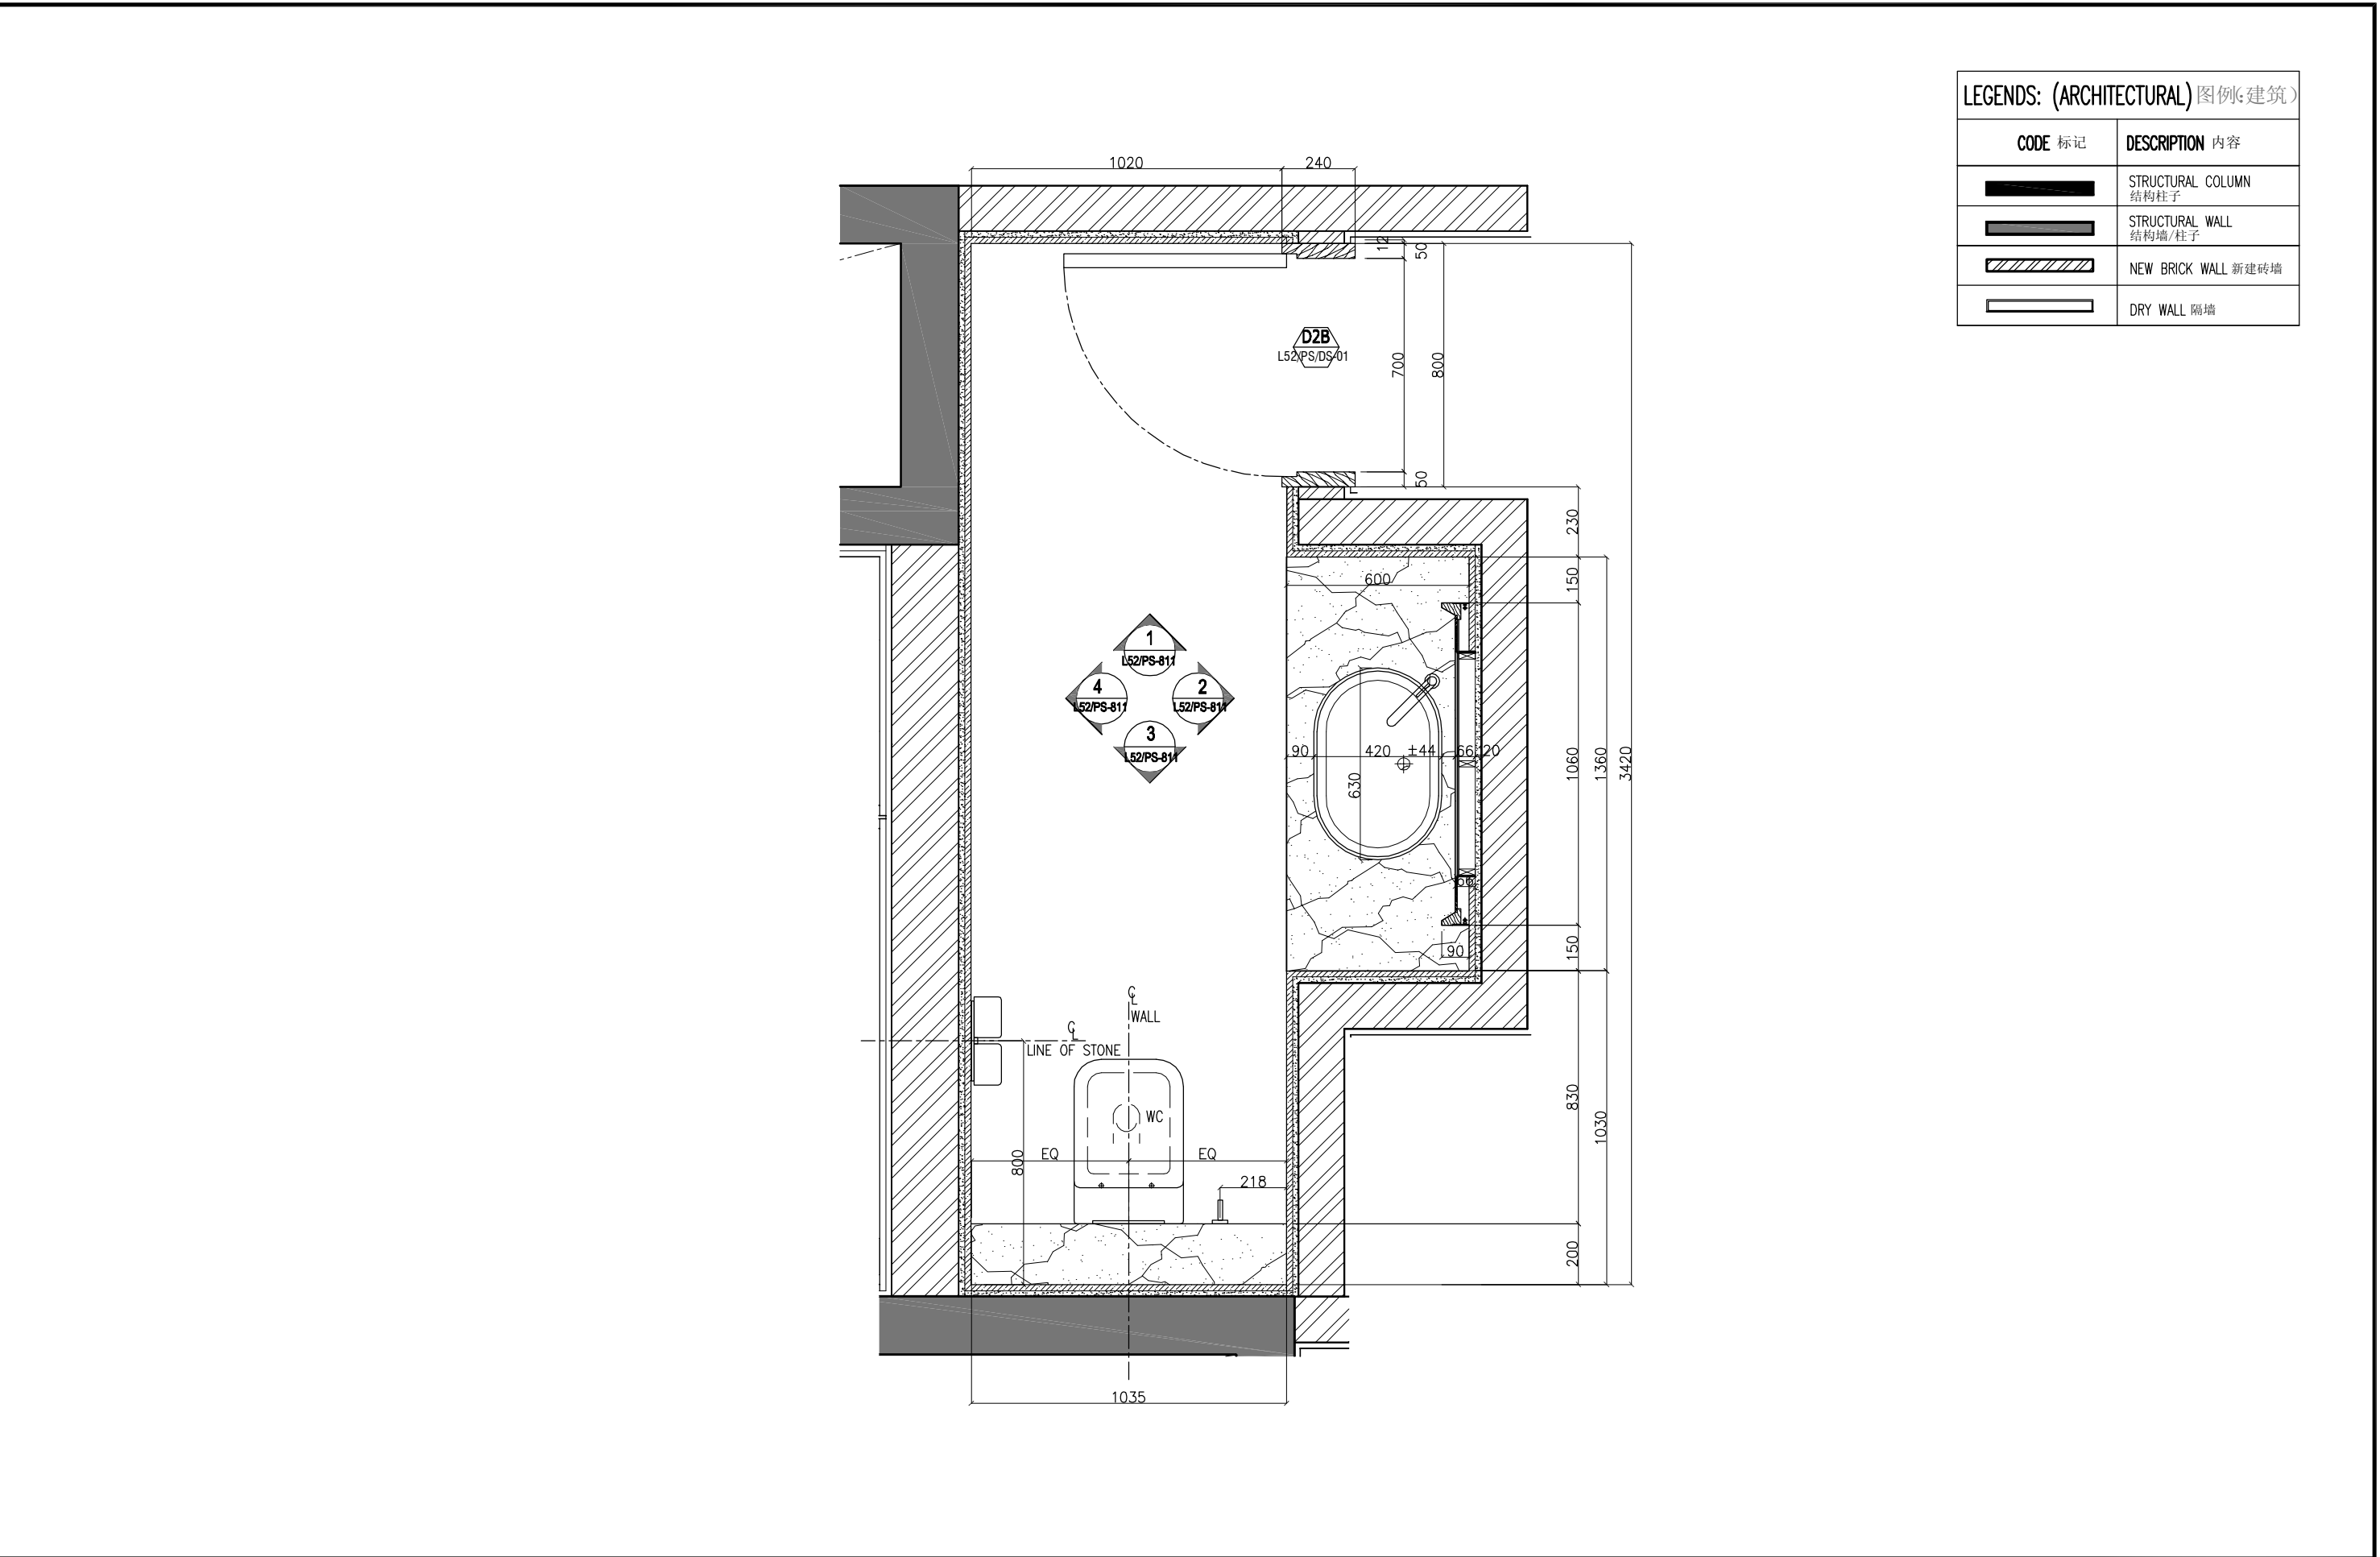

LEGENDS: (ARCHITECTURAL) 图例(建筑)	
CODE 标记	DESCRIPTION 内容
	STRUCTURAL COLUMN 结构柱子
	STRUCTURAL WALL 结构墙/柱子
	NEW BRICK WALL 新建砖墙
	DRY WALL 隔墙



KKS INTERNATIONAL (S) PTE LTD
50 MARKET STREET
#10-05 GOLDEN SHOE CARPARK
SINGAPORE 048940
TEL. (65) 6534 0800 FAX. (65) 6534 0600
E-MAIL kks77321@singnet.com.sg

THIS DRAWING IS COPYRIGHT.
THE CONTRACTOR IS TO CHECK & VERIFY ALL DIMENSIONS PRIOR TO PROCEEDING WORK.
FIGURED DIMENSIONS TO BE READ IN PREFERENCE OF SCALE MEASUREMENT.
ANY DISCREPANCIES FOUND SHALL BE REPORT TO THE INTERIOR DESIGNER.

PROJECT : 希尔顿-石家庄-中国
HILTON SHIJIAZHUANG HOTEL
HEBEI CHINA

DESIGNED : SRI

CHECK BY : JACKY

SCALE : 1:20

DRAWN BY : JM

FILE NAME :

DATE : JULY 2009

DRAWING TITLE : 52层总统套房化妆间拆除及建筑平面图
L52 PRESIDENTIAL SUITE POWDER ROOM
ARCHITECTURAL LAYOUT PLAN


DRAWING NO :

L52/PS-711

REV. NO:

LEGENDS: 图例		
CODE	标记	DESCRIPTION 内容
---	LG-000	灯饰 LIGHT FIXTURE
---	LF-000	家具 LOOSE FURNITURE
---	TX-000	纺织品 SOFT FINISHING
---	AW-000	ART WORK

LEGENDS: 图例		
CODE	标记	DESCRIPTION 内容
+		SINGLE SWITCH SOCKET OUTLET 单插座
TEL		TELEPHONE OUTLET 电话线

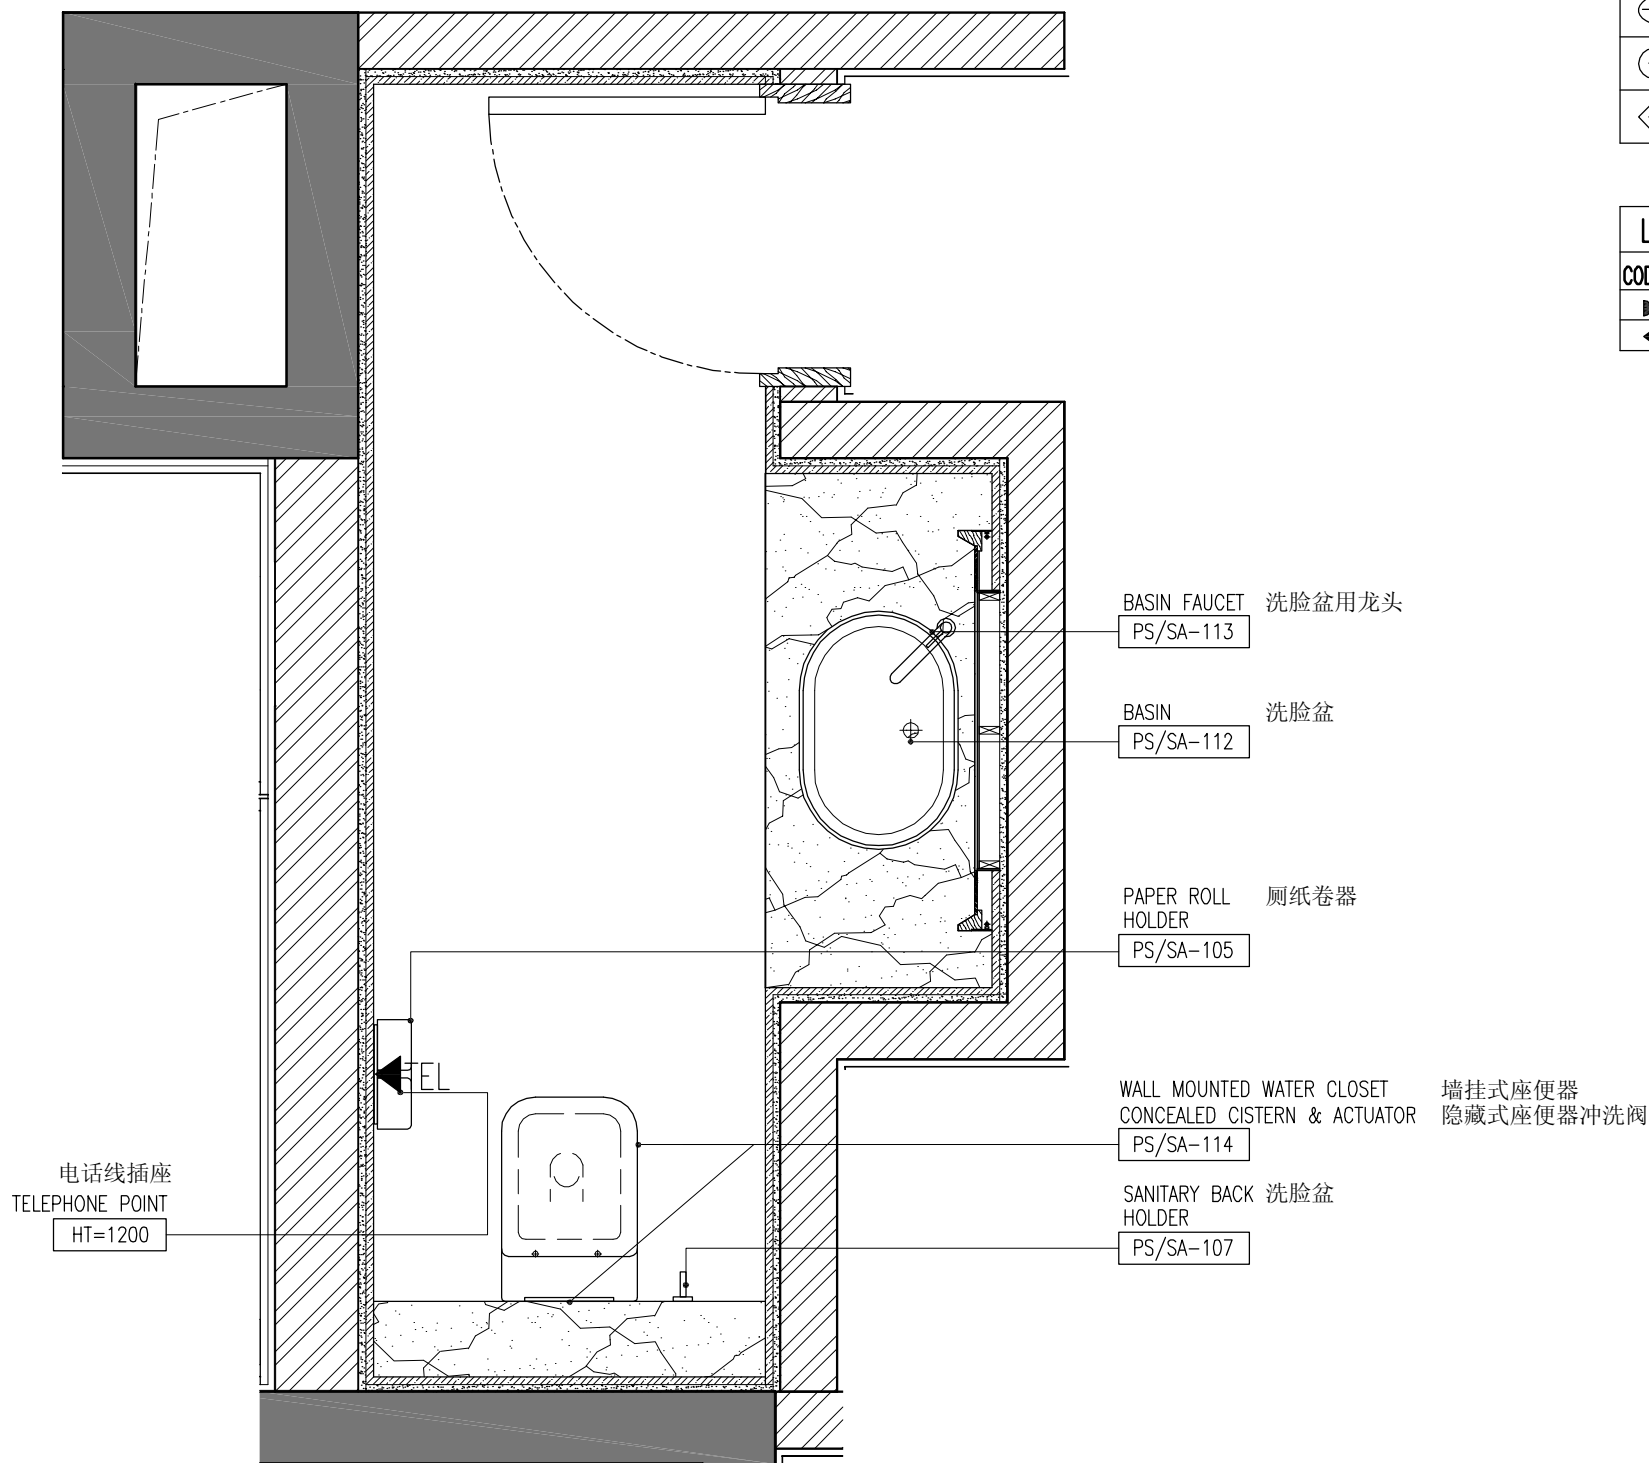

KKS INTERNATIONAL (S) PTE LTD

50 MARKET STREET
#10-05 GOLDEN SHOE CARPARK
SINGAPORE 048940
TEL. (65) 6534 0800 FAX. (65) 6534 0600
E-MAIL kks77321@singnet.com.sg

THIS DRAWING IS COPYRIGHT.
THE CONTRACTOR IS TO CHECK & VERIFY ALL DIMENSIONS PRIOR TO PROCEEDING WORK.
FIGURED DIMENSIONS TO BE READ IN PREFERENCE OF SCALE MEASUREMENT.
ANY DISCREPANCIES FOUND SHALL BE REPORT TO THE INTERIOR DESIGNER.

PROJECT : 希尔顿-石家庄-中国
HILTON SHIJIAZHUANG HOTEL
HEBEI CHINA

DESIGNED : SRI

CHECK BY : JACKY

SCALE : 1:20

DRAWN BY : JM

FILE NAME :


DATE : JULY 2009

DRAWING TITLE : 52层总统套房化妆间 用具与机电布置平面图
L52 PRESIDENTIAL SUITE POWDER ROOM
SANITARY & M&E LAYOUT PLAN

DRAWING NO :

L52/PS-712

REV. NO:

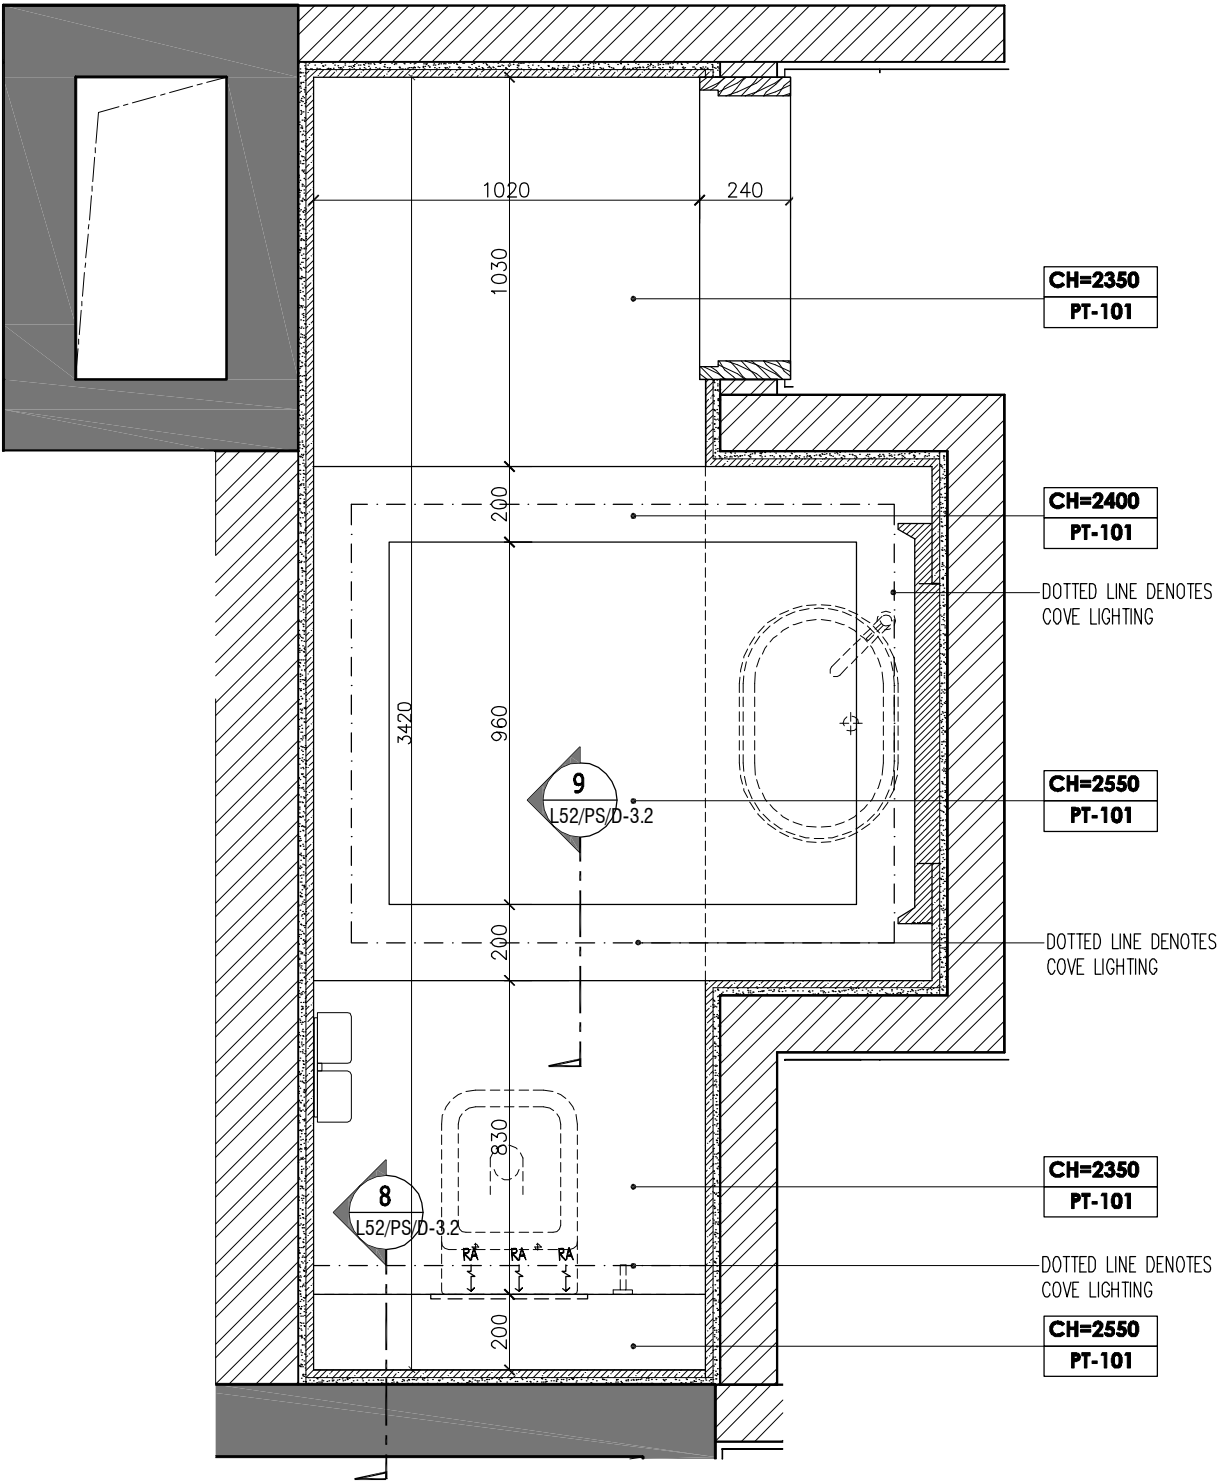

LEGENDS: 图例	
CODE 标记	DESCRIPTION 内容
CH=0000	顶棚高度 CEILING HEIGHT
----	暗藏式管灯 (立面图) CONCEALED LIGHTING (ELEVATION)
RA RA RA	回风 RETURN AIR DIFFUSER
SA SA SA	送风 SUPPLY AIR DIFFUSER
EX	排气扇 EXHAUST UNIT
AP	吊顶人孔 CEILING ACCESS PANEL

NOTE: 1 = 2 WAY @ ENTRANCE WAY 双向开关@入口
标注 2 = MATER SWITCH 2 WAY @ BEDSIDE TABLE
总控双向开关@床头柜

- NOTE : 1. MASTER SWITCHES ONLY CONTROL ROOM LIGHT EXCEPT NIGHT LIGHT AND BATHROOM LIGHT
2. LOCATION OF SPEAKER, SPRINKLER & SMOKE DETECTOR TO VERIFY M&E CONSULTANT & TO COMPLY WITH LOCAL REGULATION
3. ALL GENERAL LIGHTING SPECIFICATIONS REFER TO LIGHTING CONSULTANT DWG. EXCEPT DECORATIVE LIGHT BY I.D CONSULTANT
4. LIGHT LOOPING AND SWITCHES CONTROL REFER TO LIGHTING CONSULTANT DWG.

标注 : (1) 主开关操控客房灯除了夜灯及浴室灯
(2) 扬声器, 喷水器及烟雾感应器
准确位置征询机电工程师,
并依当地政府防火要求条规
(3) 筒灯, 橱柜灯及暗藏式管灯准确位置征询灯光设计师.
装饰灯却征询室内设计师.



KKS INTERNATIONAL (S) PTE LTD
50 MARKET STREET
#10-05 GOLDEN SHOE CARPARK
SINGAPORE 048940
TEL. (65) 6534 0800 FAX. (65) 6534 0600
E-MAIL kks77321@singnet.com.sg

THIS DRAWING IS COPYRIGHT.
THE CONTRACTOR IS TO CHECK & VERIFY ALL DIMENSIONS PRIOR TO PROCEEDING WORK.
FIGURED DIMENSIONS TO BE READ IN PREFERENCE OF SCALE MEASUREMENT.
ANY DISCREPANCIES FOUND SHALL BE REPORT TO THE INTERIOR DESIGNER.

PROJECT : 希尔顿-石家庄-中国
HILTON SHIJIAZHUANG HOTEL
HEBEI CHINA

DESIGNED : SRI

CHECK BY : JACKY

SCALE : 1:30

DRAWN BY : JM

FILE NAME :


DATE : JULY 2009

DRAWING TITLE : 52层总统套房化妆间吊顶平面图
L52 PRESIDENTIAL SUITE POWDER ROOM
REFLECTED CEILING PLAN

DRAWING NO :

L52/PS-713

REV. NO:

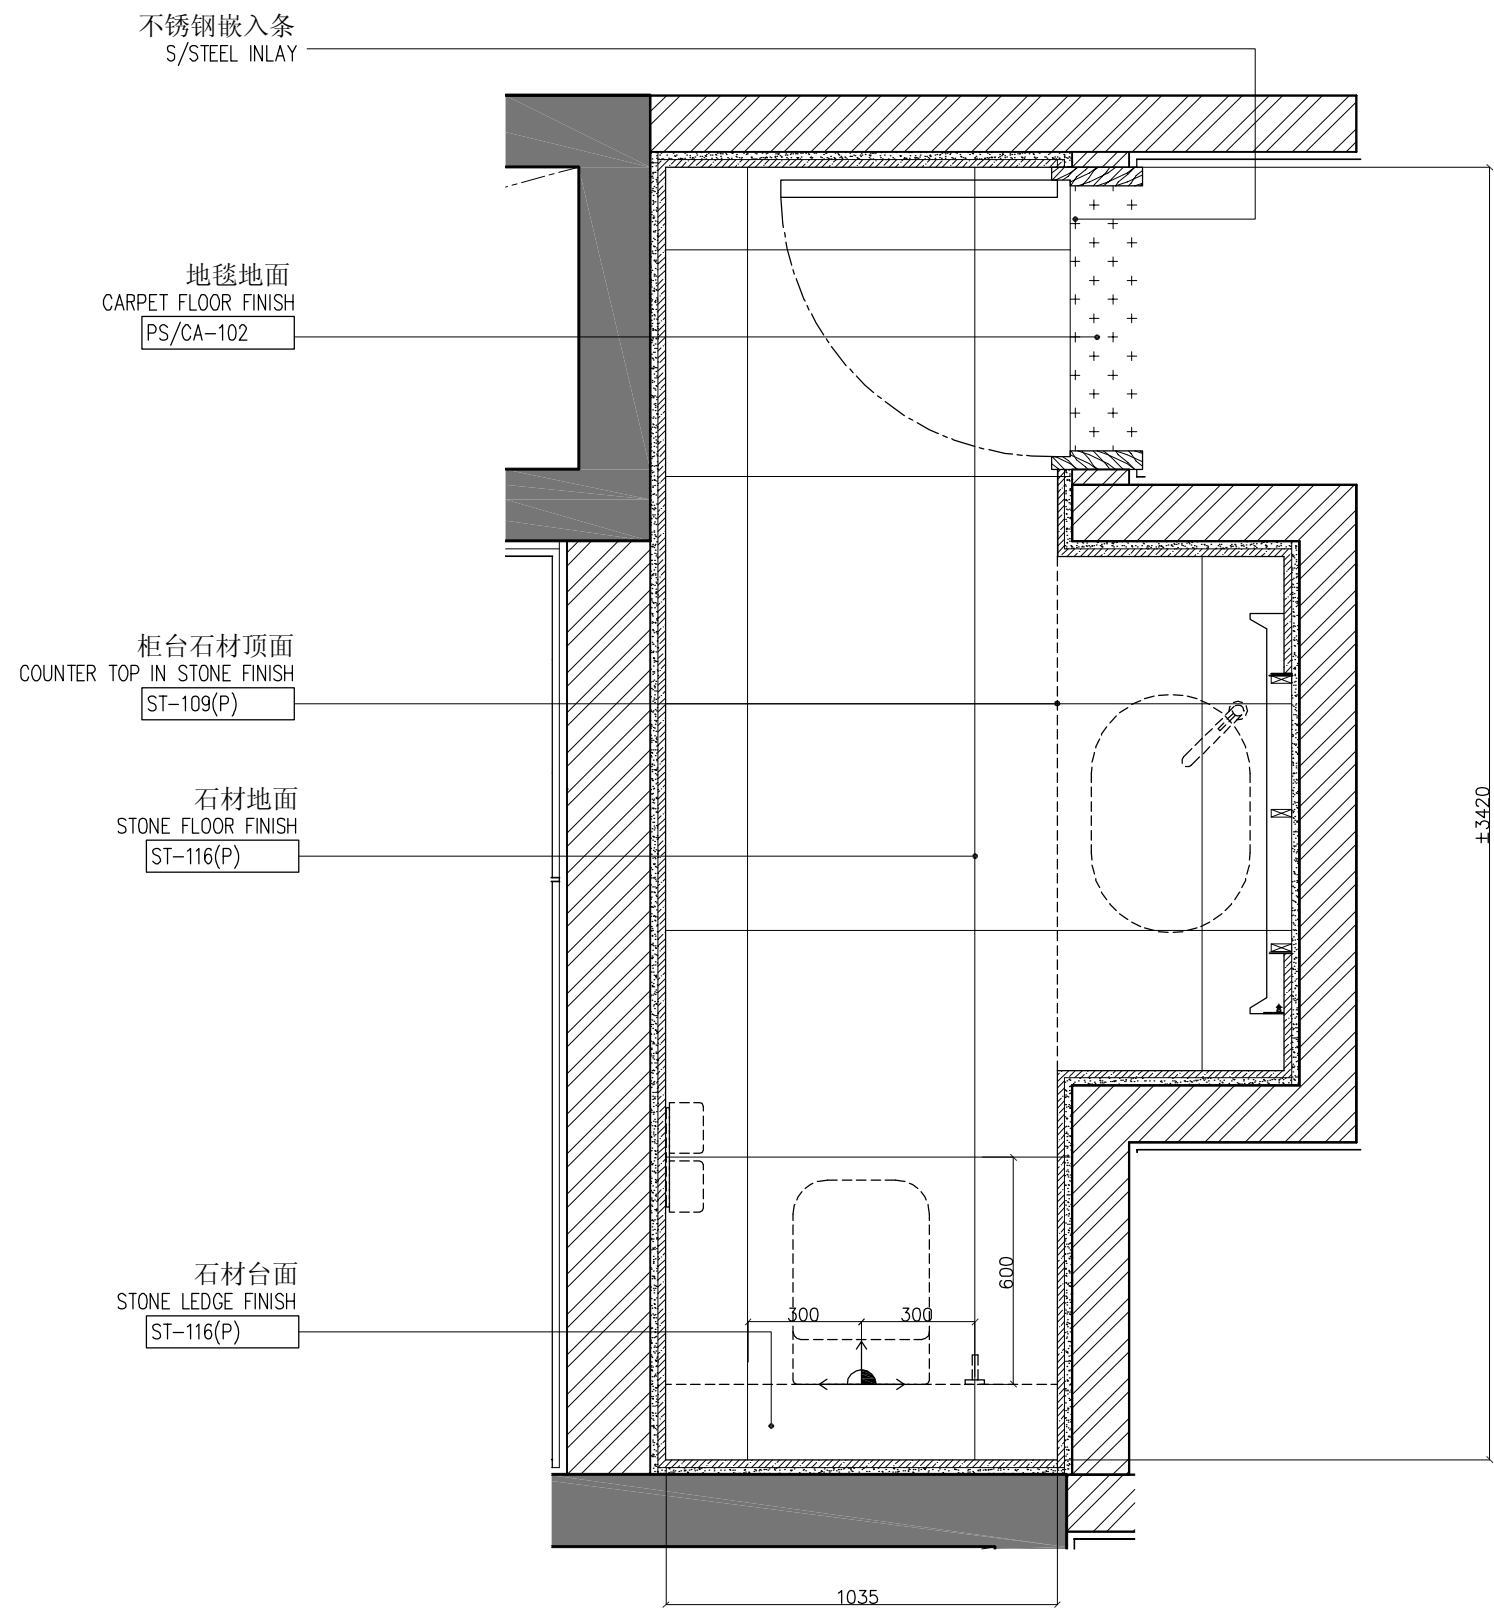

LEGENDS: 图例		
CODE	标记	DESCRIPTION 内容
---/ST-000		石材地面 STONE/ MARBLE
---/TL-000		瓷砖地面 TILES
---/WD-000		饰木面板/实木 TIMBER VENEER OR SOLID WOOD
---/CA-000		地毯地面 CARPET
	FT	地漏 FLOOR TRAP
		石材铺设基点 FLOOR SETTING POINT



KKS INTERNATIONAL (S) PTE LTD
50 MARKET STREET
#10-05 GOLDEN SHOE CARPARK
SINGAPORE 048940
TEL. (65) 6534 0800 FAX. (65) 6534 0600
E-MAIL kks77321@singnet.com.sg

THIS DRAWING IS COPYRIGHT.
THE CONTRACTOR IS TO CHECK & VERIFY ALL DIMENSIONS PRIOR TO PROCEEDING WORK.
FIGURED DIMENSIONS TO BE READ IN PREFERENCE OF SCALE MEASUREMENT.
ANY DISCREPANCIES FOUND SHALL BE REPORT TO THE INTERIOR DESIGNER.

PROJECT : 希尔顿-石家庄-中国
**HILTON SHIJIAZHUANG HOTEL
HEBEI CHINA**

DESIGNED : SRI

CHECK BY : JACKY

SCALE : 1:20

DRAWN BY : JM

FILE NAME :



DATE : JULY 2009

DRAWING TITLE : 52层总统套房化妆间地面装饰平面图
**L52 PRESIDENTIAL SUITE POWDER ROOM
FLOOR FINISHES PLAN**

DRAWING NO :



L52/PS-715

REV. NO:

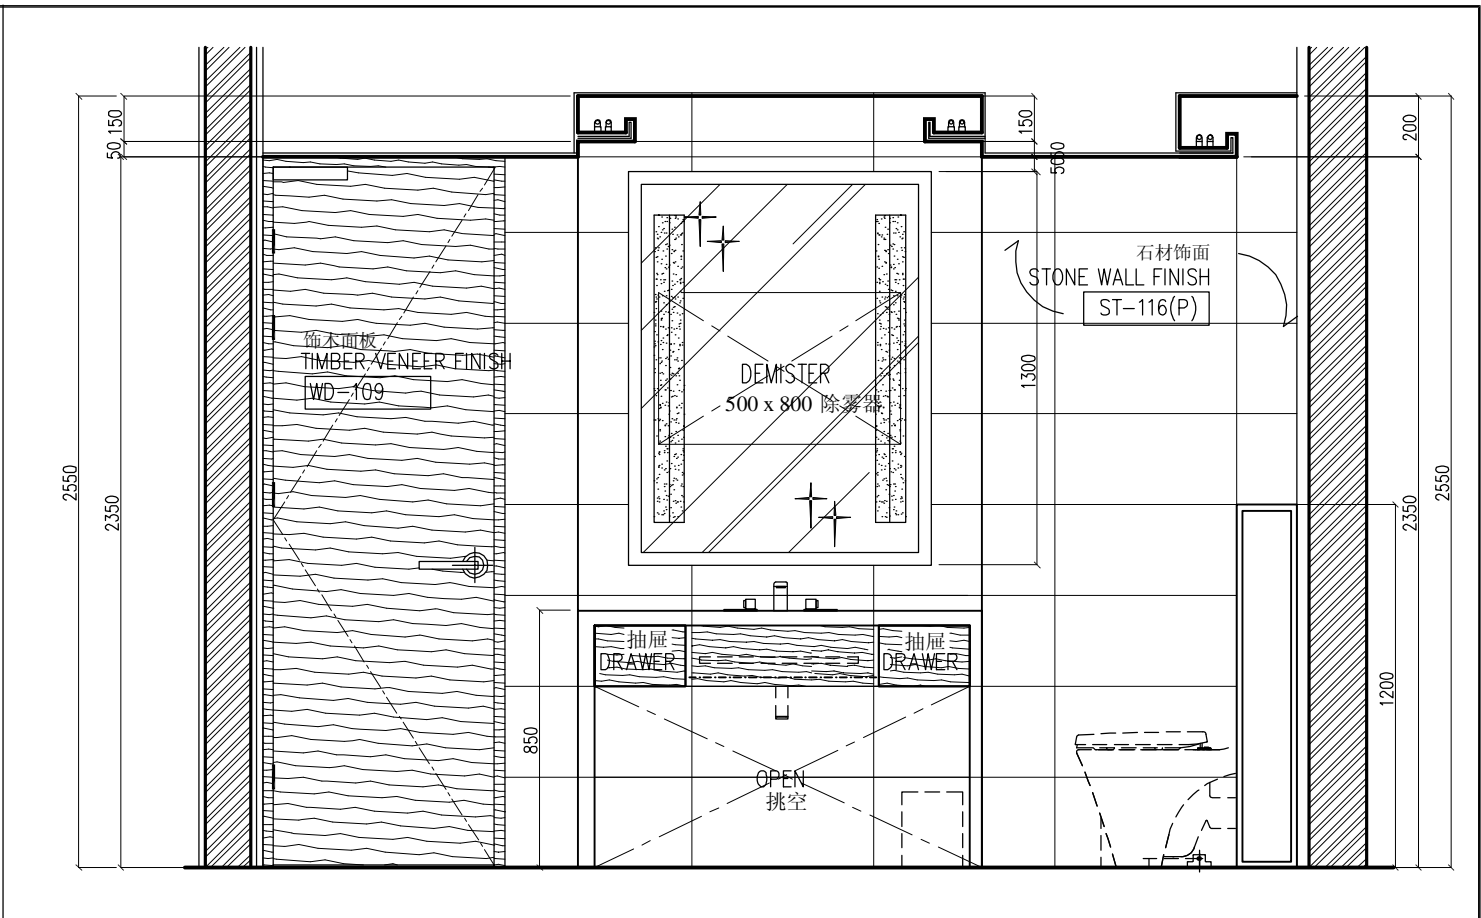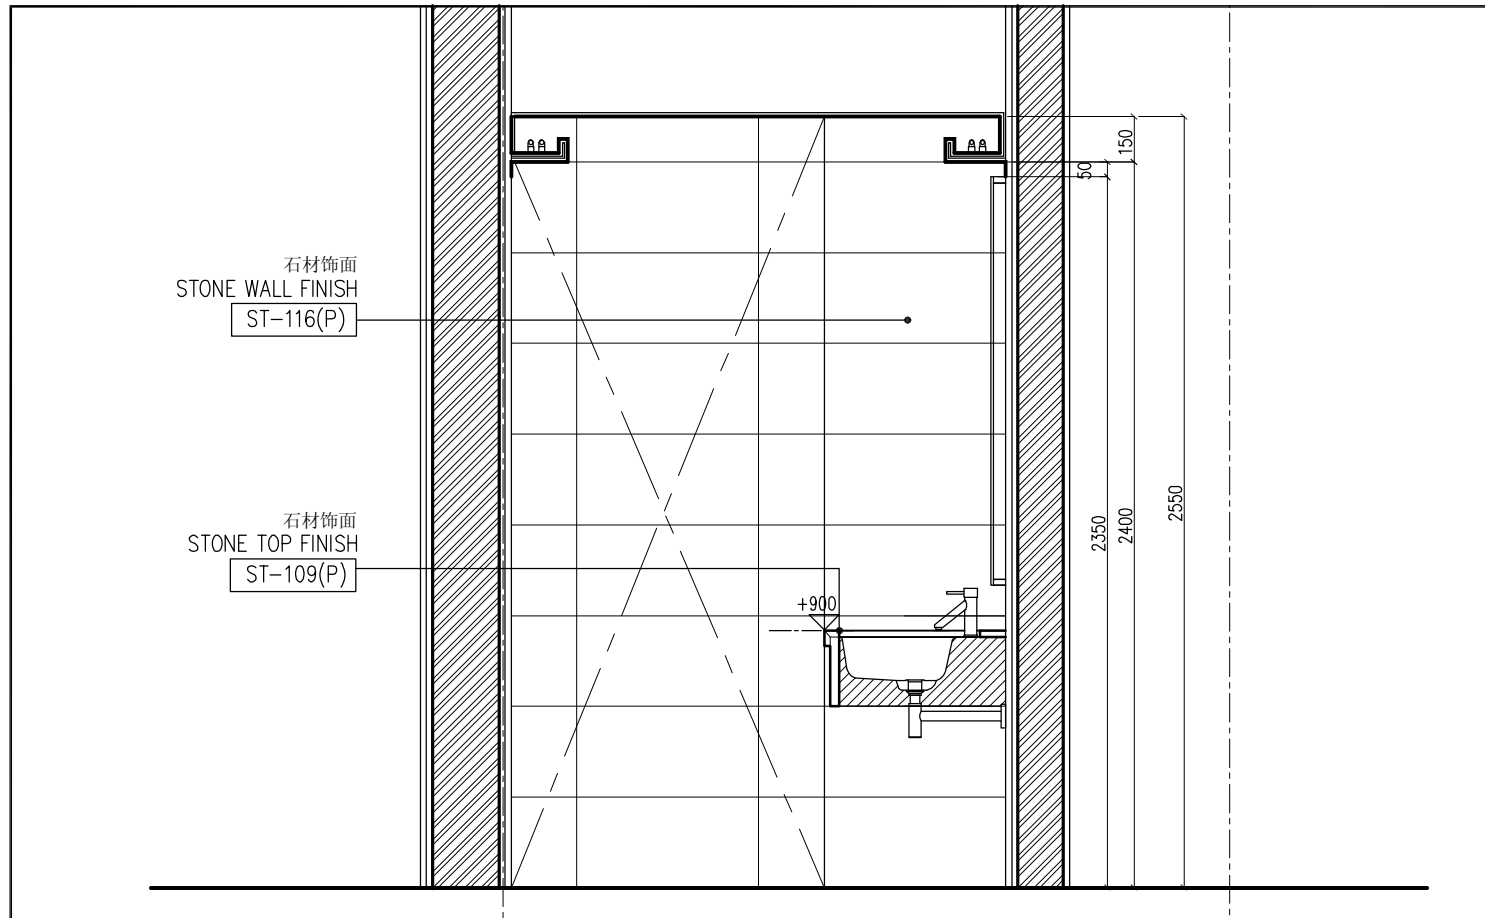

ELEVATION 1 立面图 1

ELEVATION 2 立面图 2

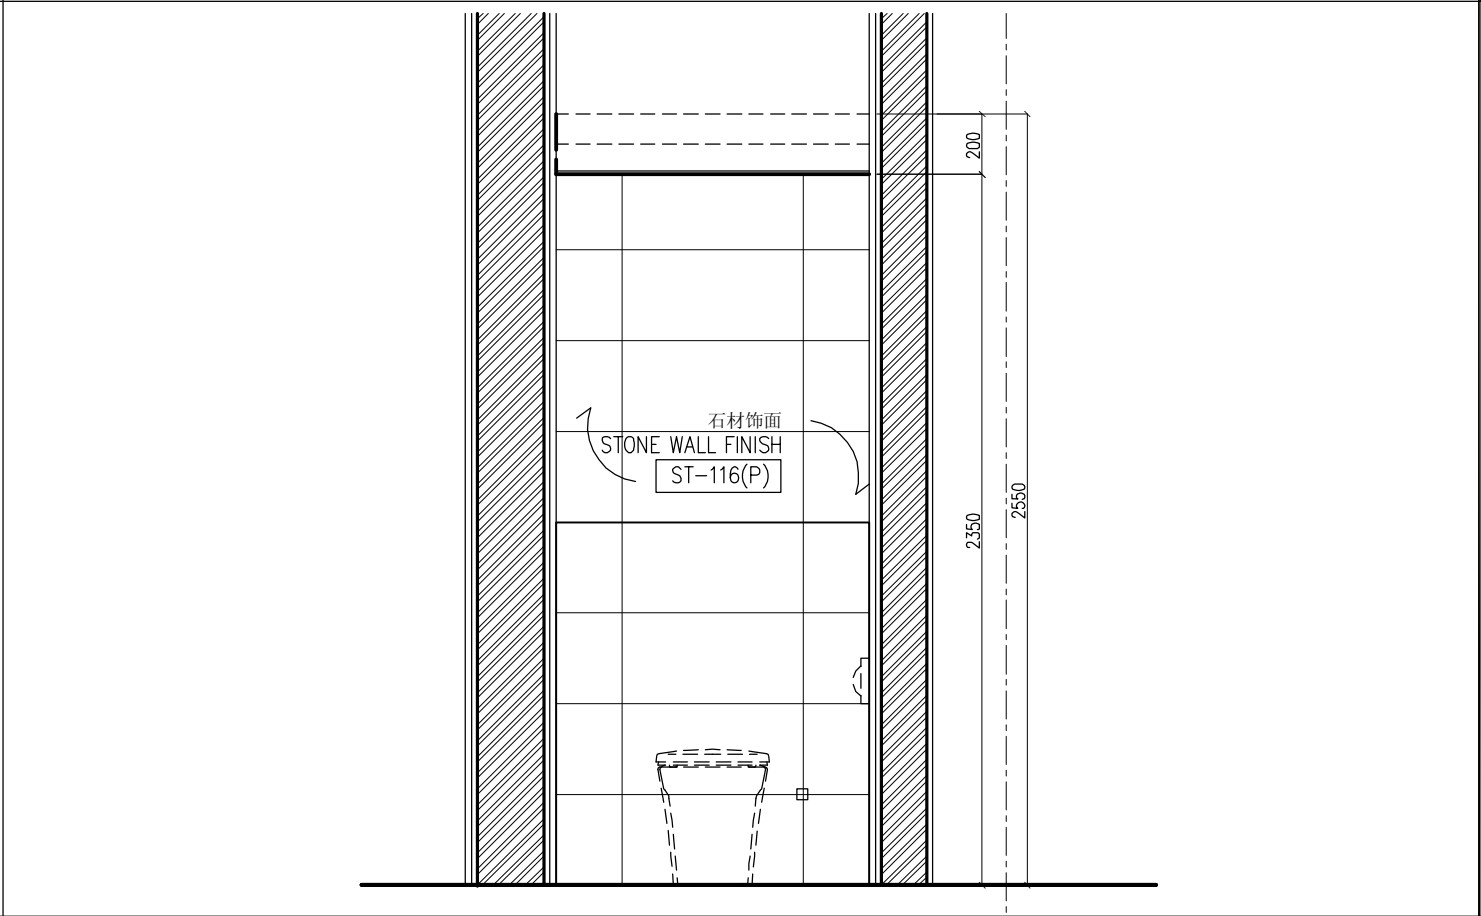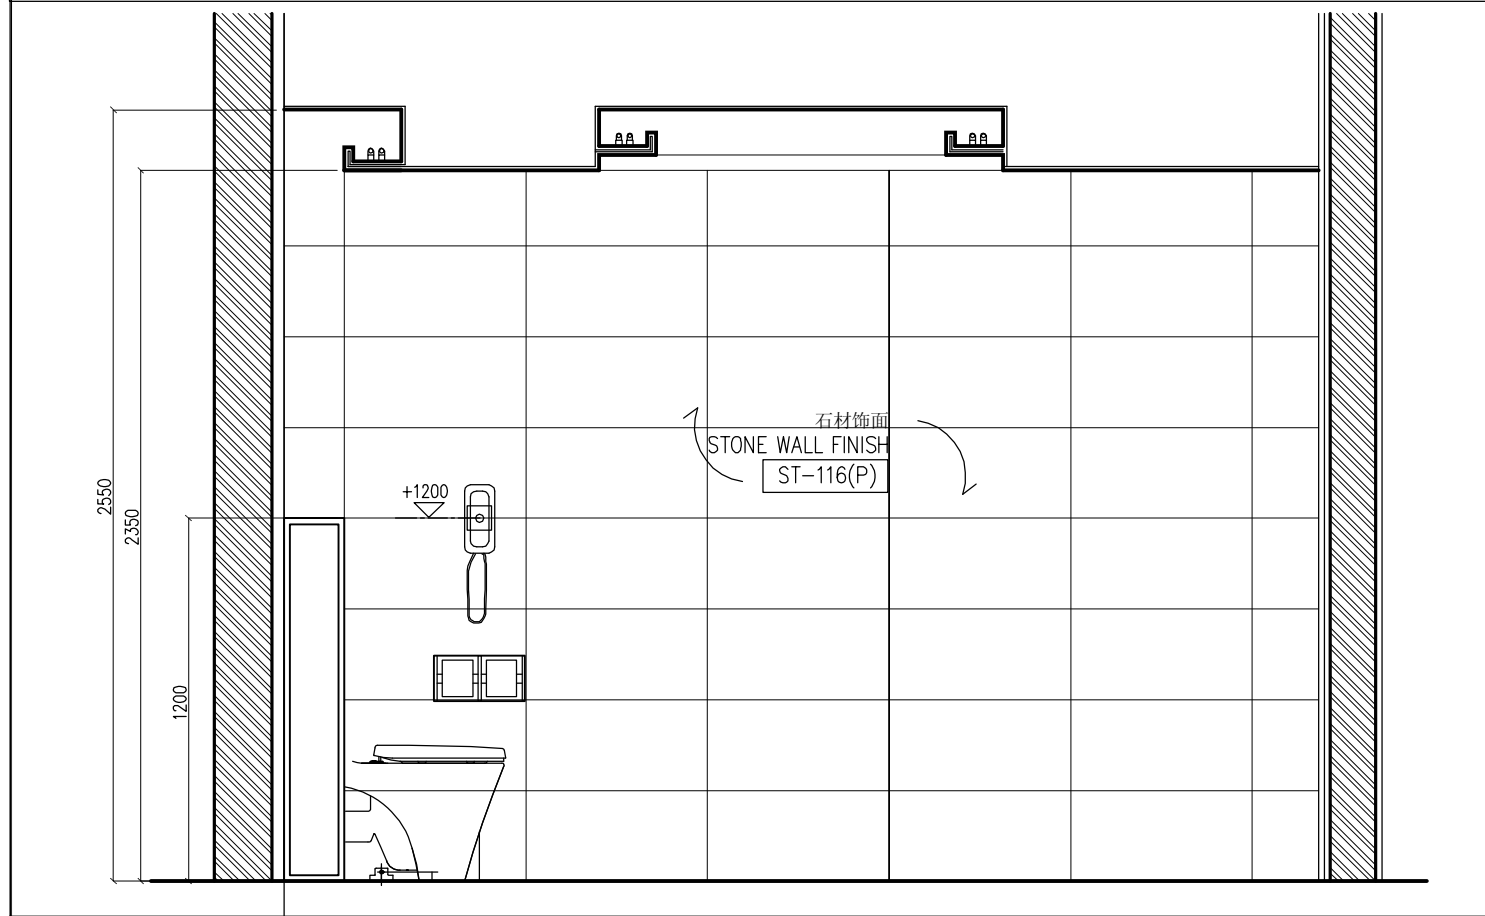

ELEVATION 3 立面图 3


ELEVATION 4 立面图 4



KKS INTERNATIONAL (S) PTE LTD
50 MARKET STREET
#10-05 GOLDEN SHOE CARPARK
SINGAPORE 048940
TEL: (65) 6534 0800 FAX: (65) 6534 0600
E-MAIL kks77321@singnet.com.sg


THIS DRAWING IS COPYRIGHT.
THE CONTRACTOR IS TO CHECK & VERIFY ALL DIMENSIONS PRIOR TO PROCEEDING WORK.
FIGURED DIMENSIONS TO BE READ IN PREFERENCE OF SCALE MEASUREMENT.
ANY DISCREPANCIES FOUND SHALL BE REPORT TO THE INTERIOR DESIGNER.

PROJECT : 希尔顿-石家庄-中国 PROPOSED HILTON SHIJIAZHUANG HEBEI CHINA			DRAWING TITLE : 52层总统套房化妆间立面图 1-4 L52 PRESIDENTIAL SUITE POWDER ROOM ELEVATION 1 - 4		
DESIGNED : SRI	CHECK BY : JACKY	SCALE : 1: 30	DRAWING NO : L52/PS-811	REV. NO:	
DRAWN BY : JM	FILE NAME :	DATE : JULY 2009			

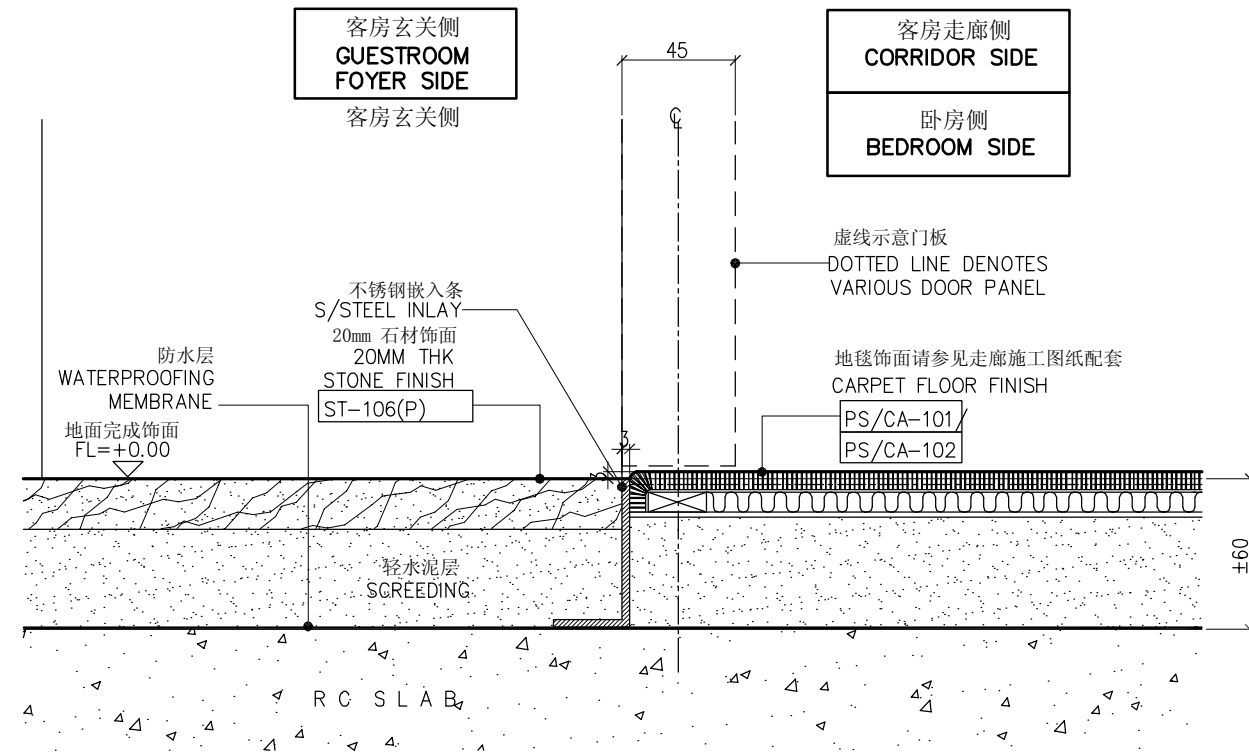


1 TYPICAL FLOOR SECTION 典型地板剖面详图

SCALE 1:3

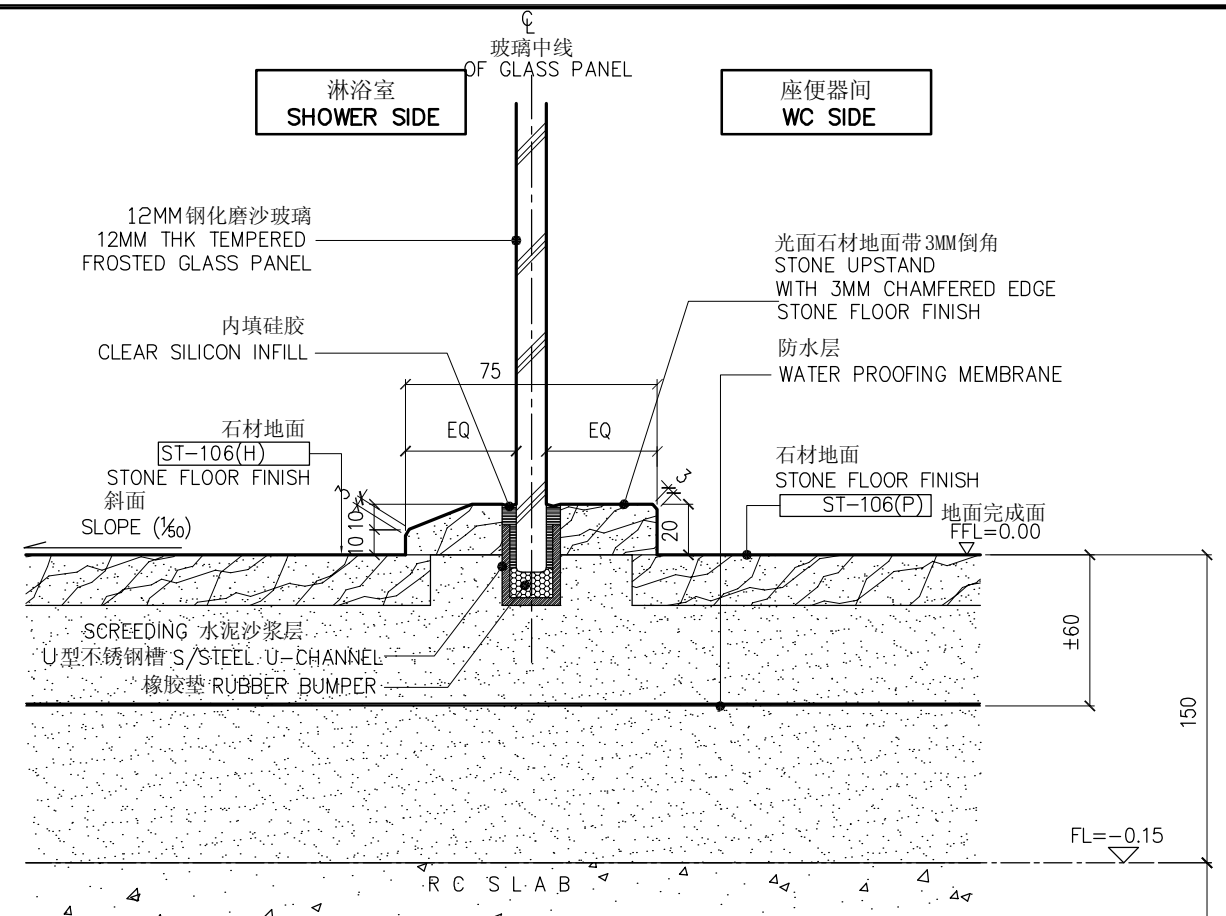


3 TYPICAL FLOOR SECTION 典型地板剖面详图

SCALE 1:3

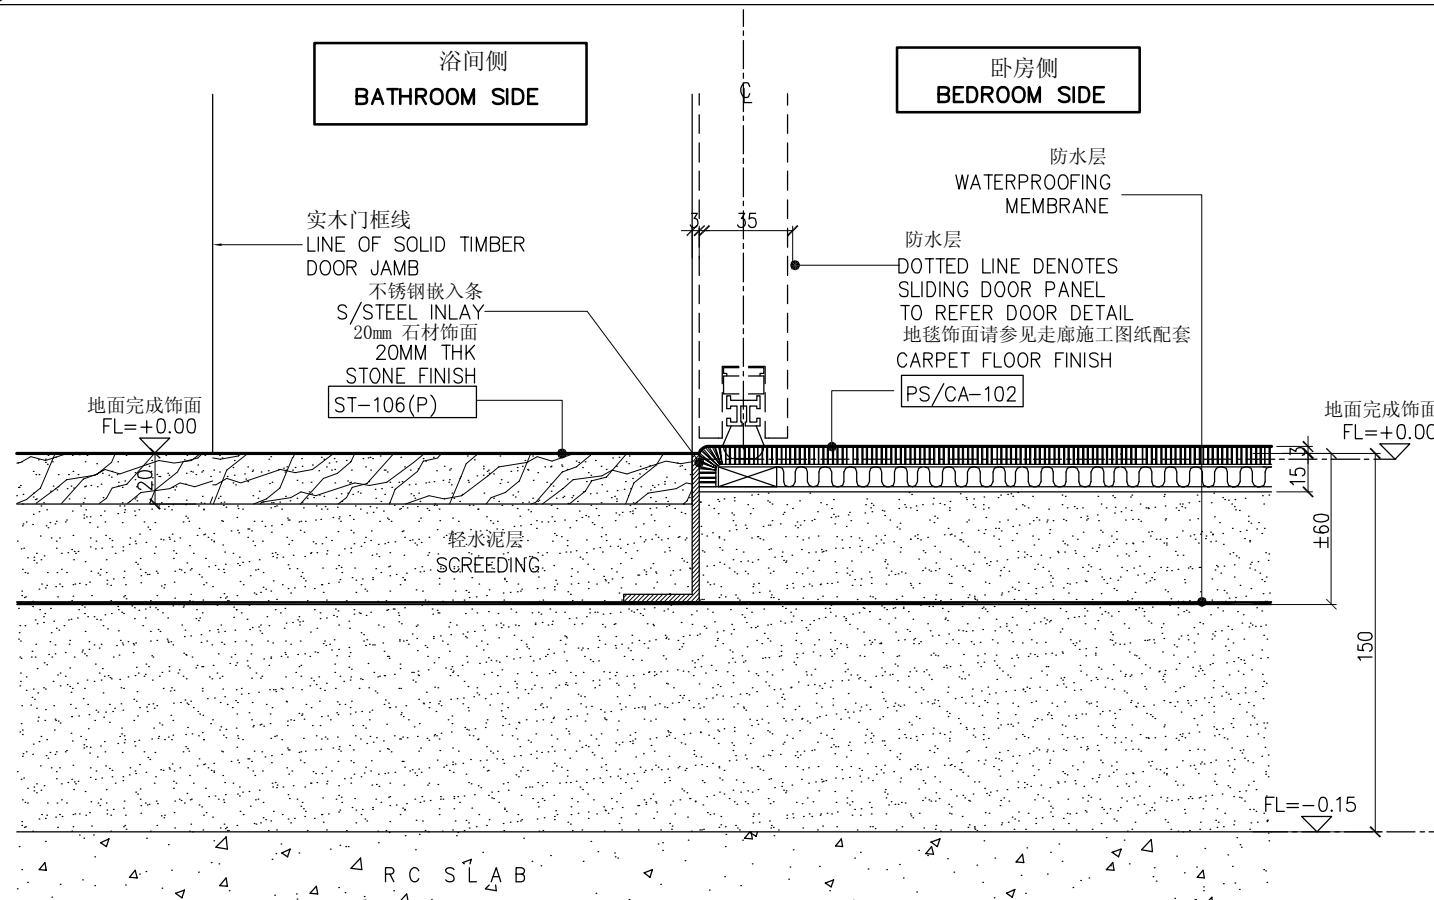

2 TYPICAL FLOOR SECTION 典型地板剖面详图

SCALE 1:3

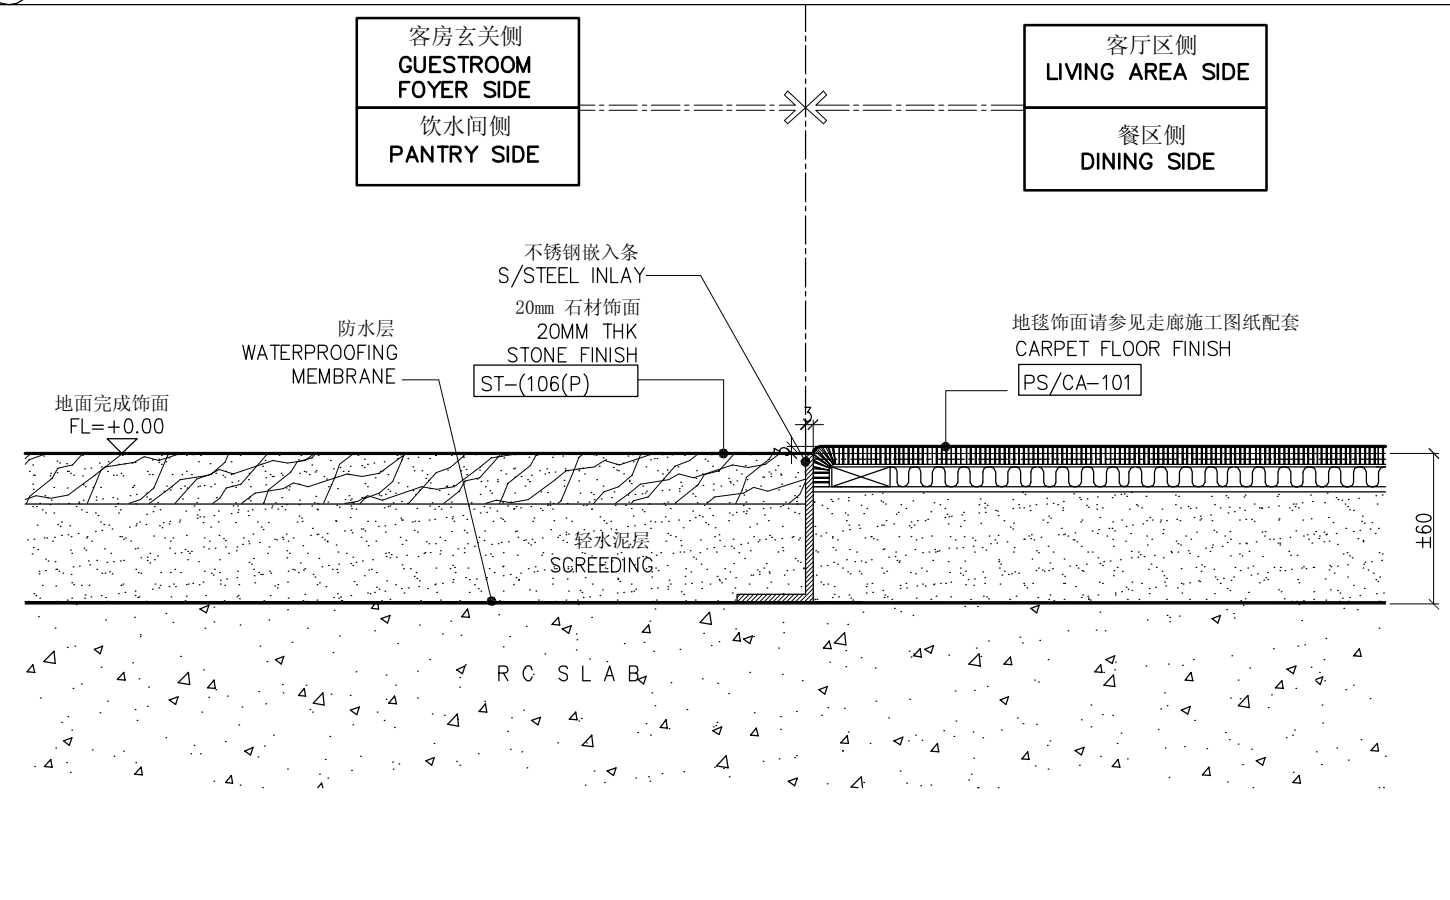

4 TYPICAL FLOOR SECTION 典型地板剖面详图

SCALE 1:3



KKS INTERNATIONAL (S) PTE LTD

50 MARKET STREET
#10-05 GOLDEN SHOE CARPARK
SINGAPORE 048940
TEL. (65) 6534 0800 FAX. (65) 6534 0600
E-MAIL kks77321@singnet.com.sg

THIS DRAWING IS COPYRIGHT.
THE CONTRACTOR IS TO CHECK & VERIFY ALL DIMENSIONS PRIOR TO PROCEEDING WORK.
FIGURED DIMENSIONS TO BE READ IN PREFERENCE OF SCALE MEASUREMENT.
ANY DISCREPANCIES FOUND SHALL BE REPORT TO THE INTERIOR DESIGNER.

PROJECT : 希尔顿-石家庄-中国
HILTON SHIJIAZHUANG HOTEL
HEBEI CHINA

DESIGNED : SRI

CHECK BY : JACKY

SCALE : AS

DRAWN BY : JM




FILE NAME :

DATE : JULY 2009

DRAWING TITLE : 52层总统套房地面装饰平面图
L52 PRESIDENTIAL SUITE
地板剖面详图
FLOOR SECTION DETAIL

DRAWING NO : L52/PS/D-1.0

REV. NO:

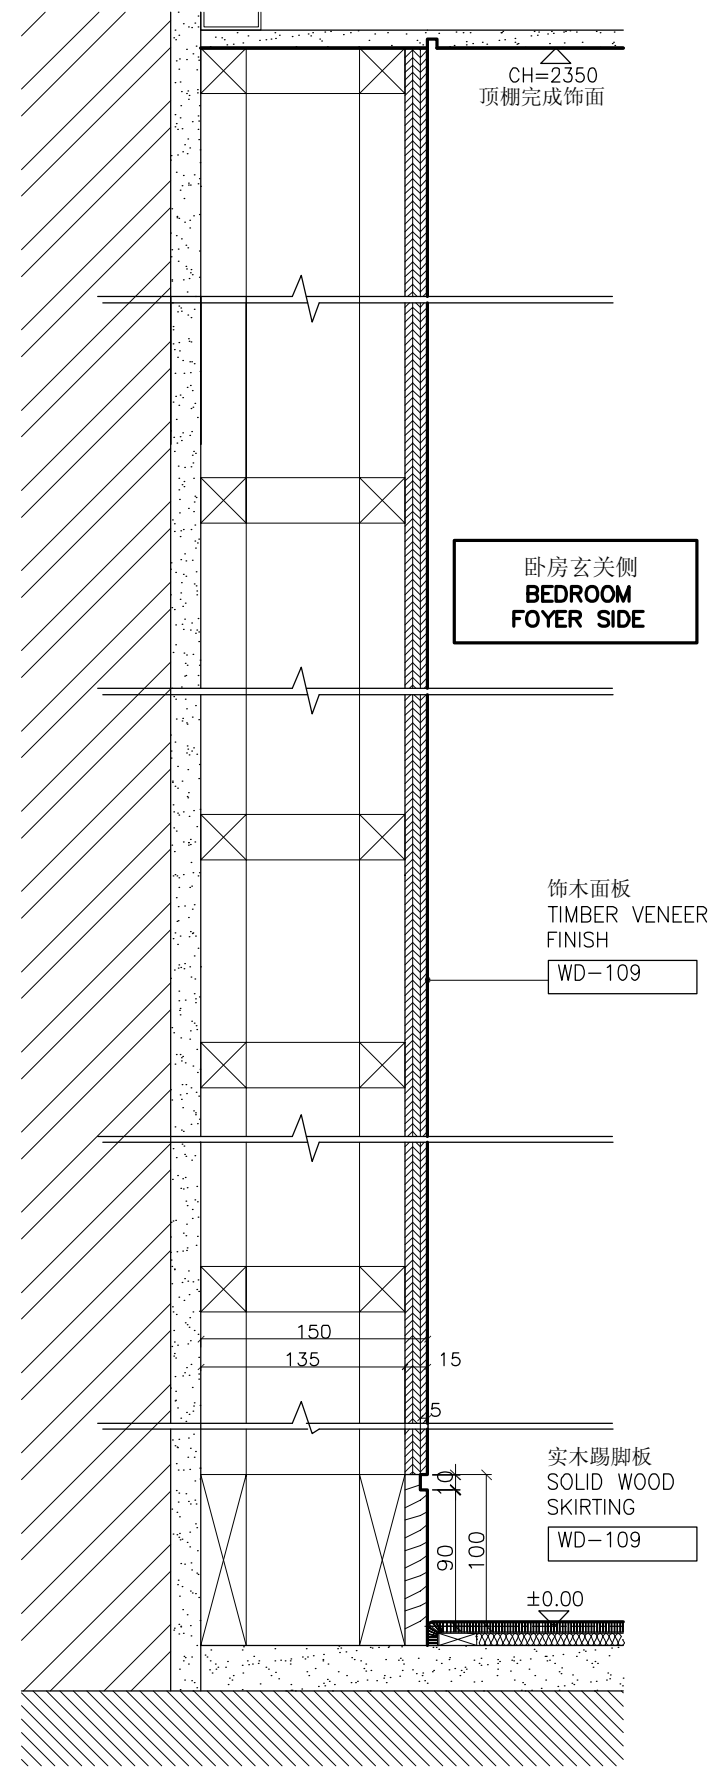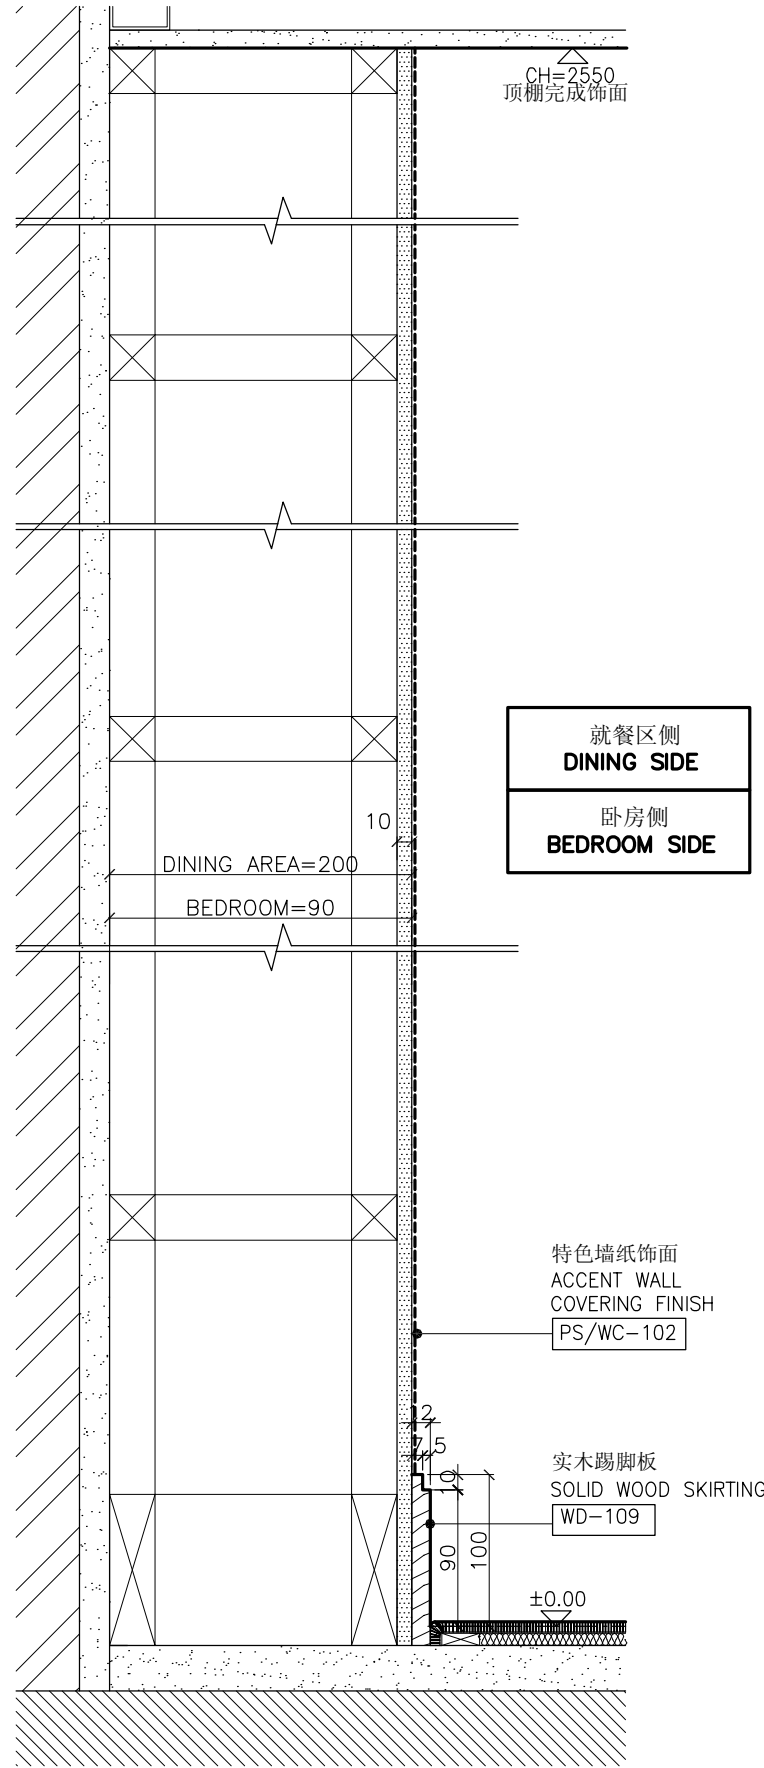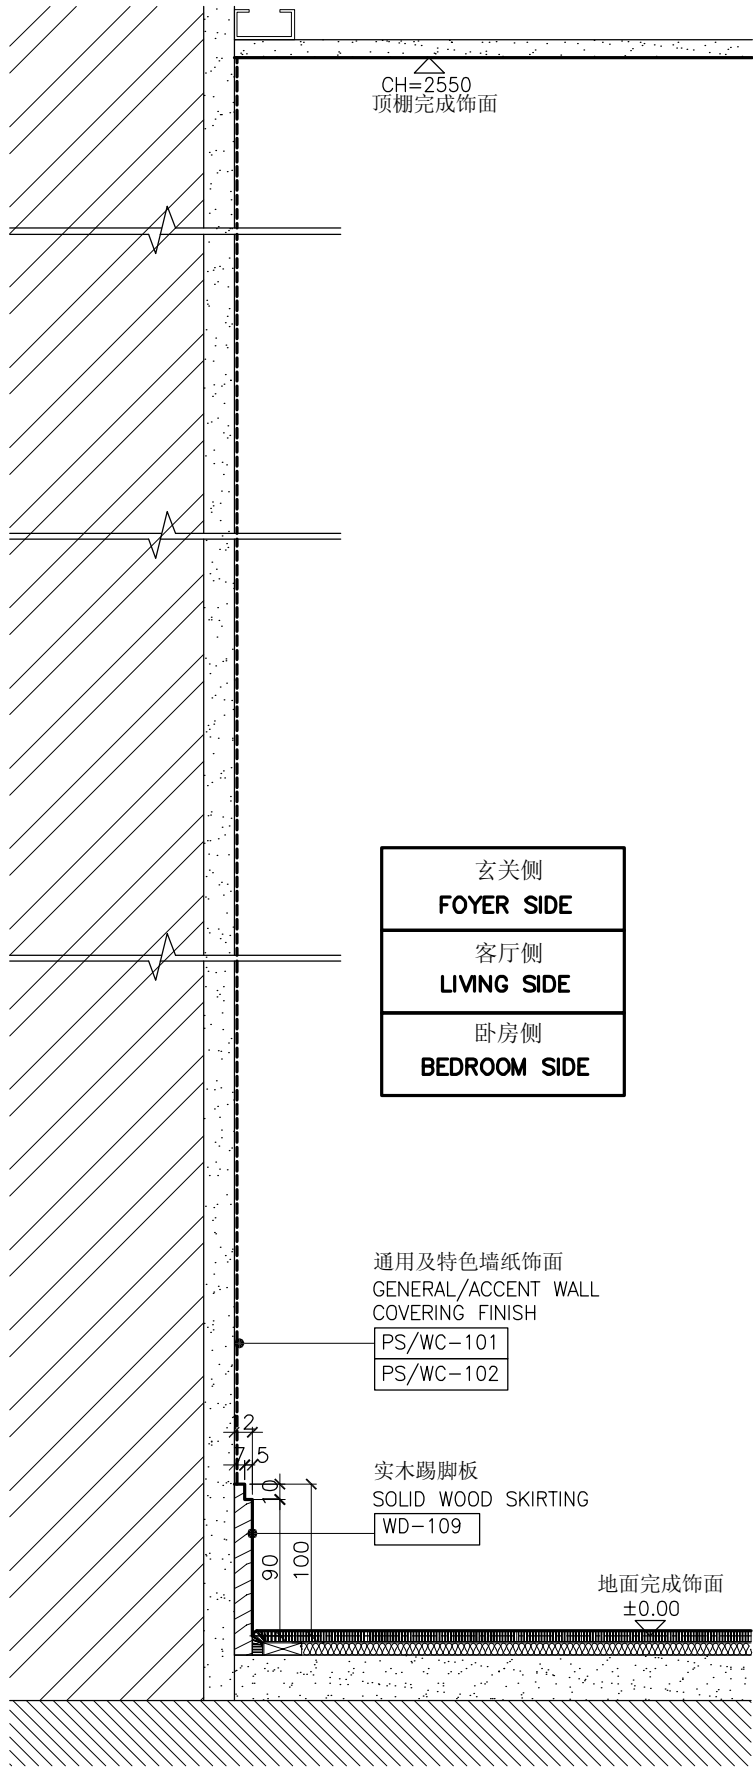

1 GENERAL WALL COVERING SECTION

SCALE 1:5

2 BOX-UP WALL COVERING SECTION

SCALE 1:5

3 BOX-UP WALL TIMBER VENEER FINISH SECTION

SCALE 1:5



KKS INTERNATIONAL (S) PTE LTD

50 MARKET STREET
#10-05 GOLDEN SHOE CARPARK
SINGAPORE 048940
TEL. (65) 6534 0800 FAX. (65) 6534 0600
E-MAIL kks77321@singnet.com.sg

THIS DRAWING IS COPYRIGHT.
THE CONTRACTOR IS TO CHECK & VERIFY ALL DIMENSIONS PRIOR TO PROCEEDING WORK.
FIGURED DIMENSIONS TO BE READ IN PREFERENCE OF SCALE MEASUREMENT.
ANY DISCREPANCIES FOUND SHALL BE REPORT TO THE INTERIOR DESIGNER.

PROJECT : 希尔顿-石家庄-中国
HILTON SHIJIAZHUANG HOTEL
HEBEI CHINA

DESIGNED : SRI

CHECK BY : JACKY

SCALE : AS

DRAWN BY : JM


FILE NAME :

DATE : JULY 2009

DRAWING TITLE : 52层总统套房
L52 PRESIDENTIAL SUITE
墙壁剖面详图 - 1
WALL SECTION DETAIL - 1

DRAWING NO : L52/PS/D-2.0

REV. NO:

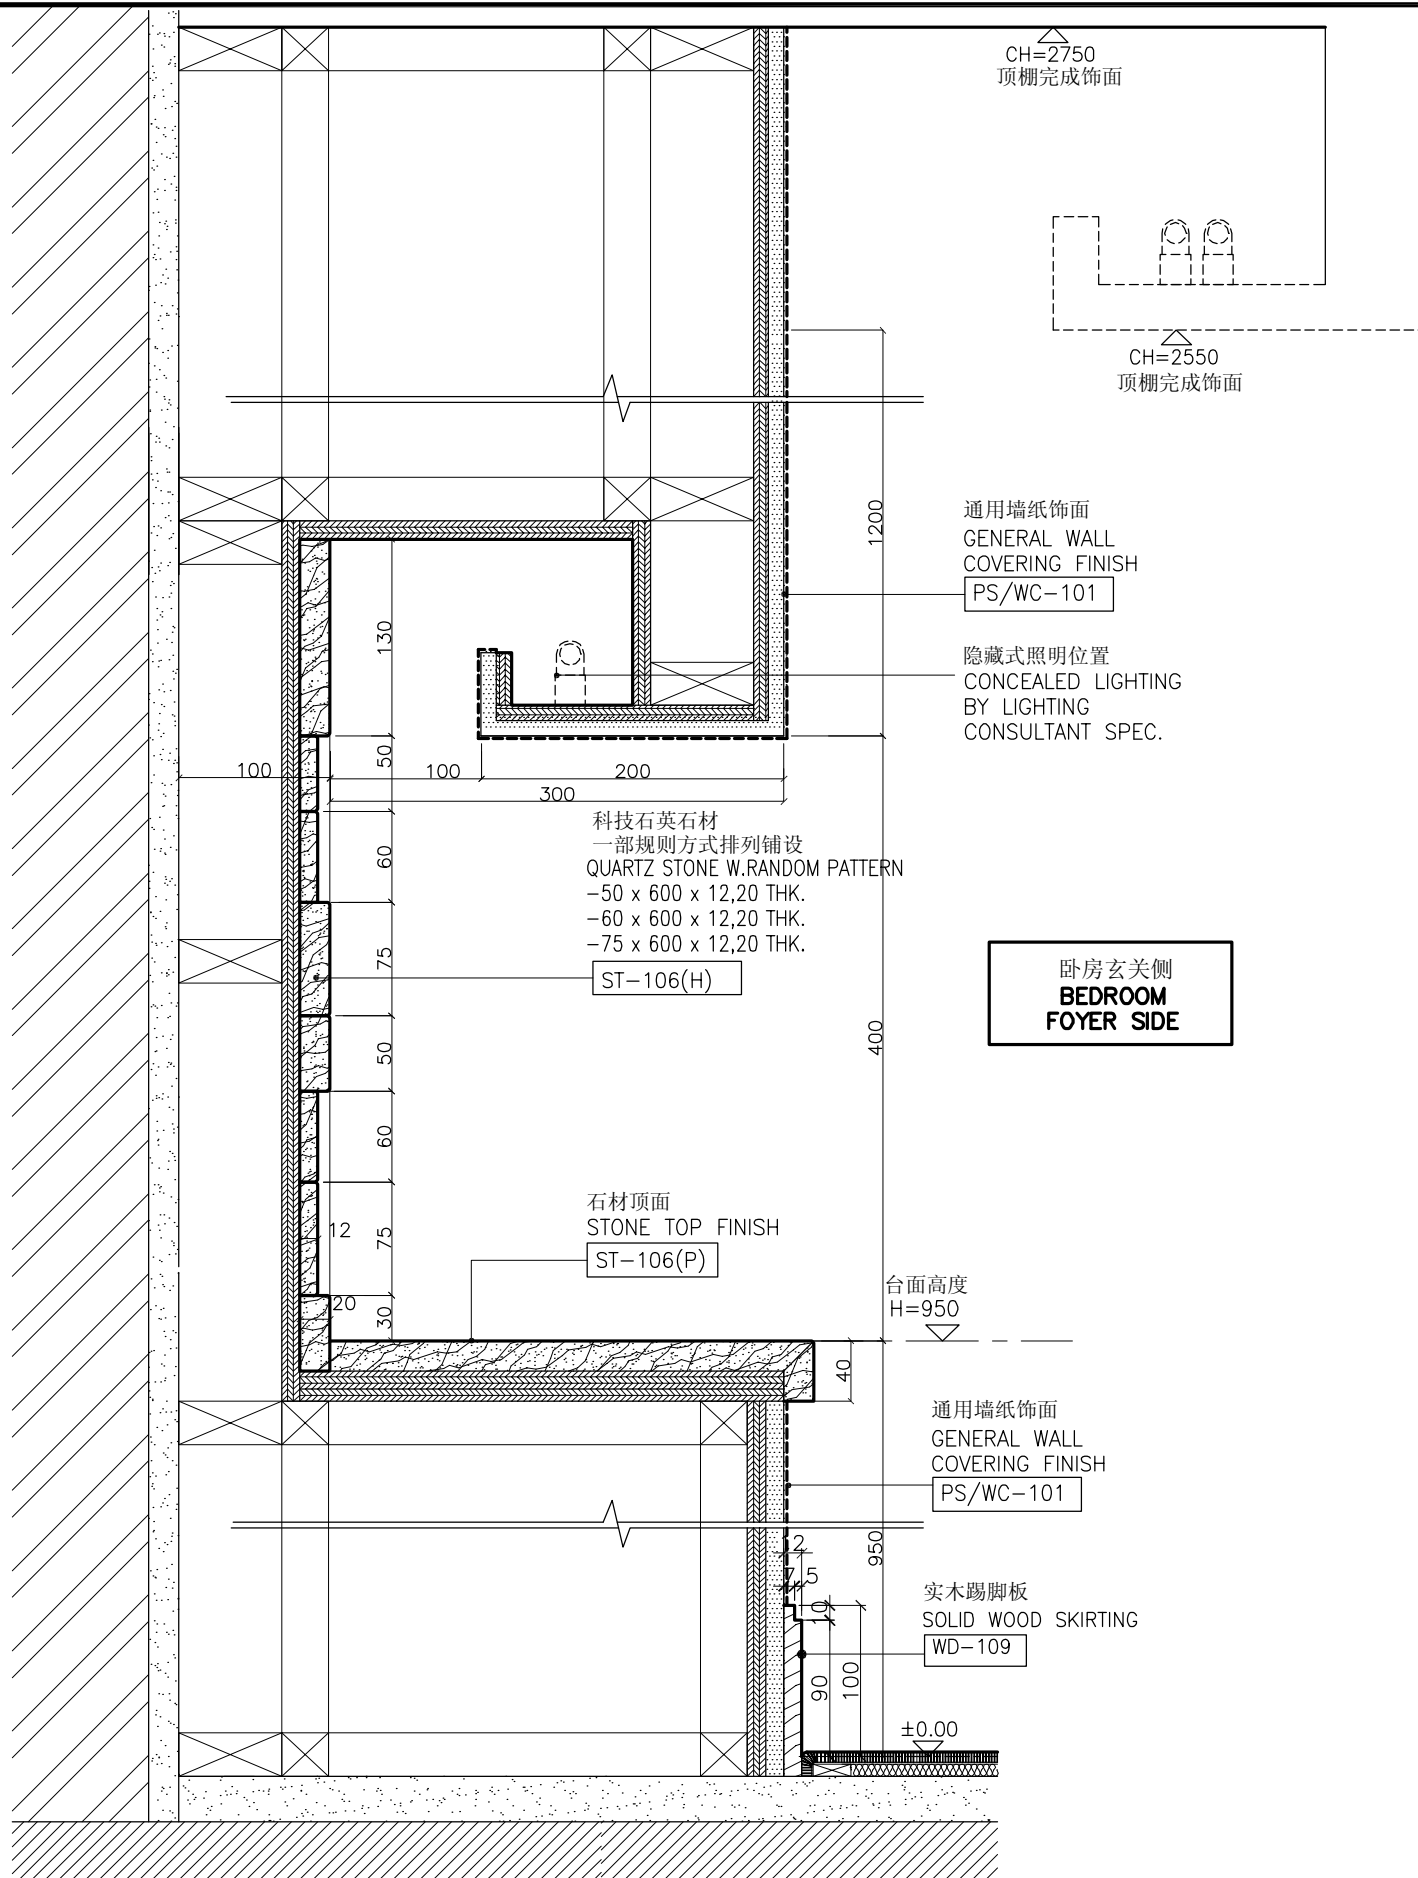

4 FEATURE WALL STONE FINISH SECTION

SCALE 1:5



KKS INTERNATIONAL (S) PTE LTD

50 MARKET STREET
#10-05 GOLDEN SHOE CARPARK
SINGAPORE 048940
TEL. (65) 6534 0800 FAX. (65) 6534 0600
E-MAIL kks77321@singnet.com.sg

THIS DRAWING IS COPYRIGHT.
THE CONTRACTOR IS TO CHECK & VERIFY ALL DIMENSIONS PRIOR TO PROCEEDING WORK.
FIGURED DIMENSIONS TO BE READ IN PREFERENCE OF SCALE MEASUREMENT.
ANY DISCREPANCIES FOUND SHALL BE REPORT TO THE INTERIOR DESIGNER.

PROJECT : 希尔顿-石家庄-中国
HILTON SHIJIAZHUANG HOTEL
HEBEI CHINA

DESIGNED : SRI

CHECK BY : JACKY

SCALE : AS

DRAWN BY : JM


FILE NAME :

DATE : JULY 2009


DRAWING TITLE : 52层总统套房
L52 PRESIDENTIAL SUITE
墙壁剖面详图 - 2
WALL SECTION DETAIL - 2

DRAWING NO : L52/PS/D-2.1

REV. NO:

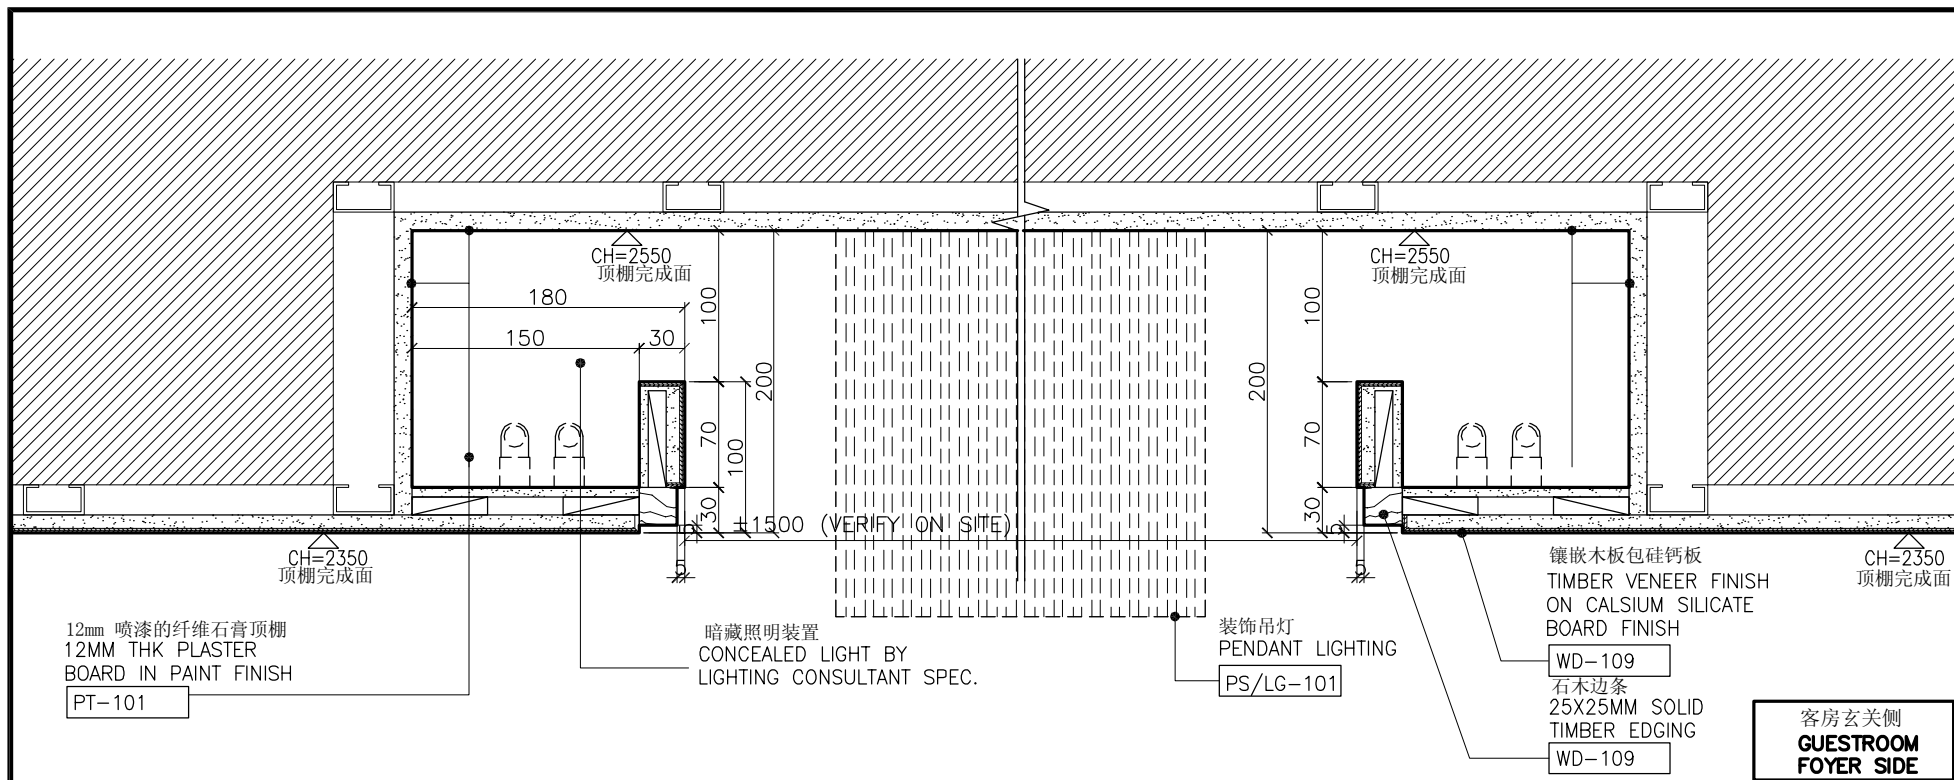


1 TYPICAL CEILING SECTION 典型吊顶剖面详图

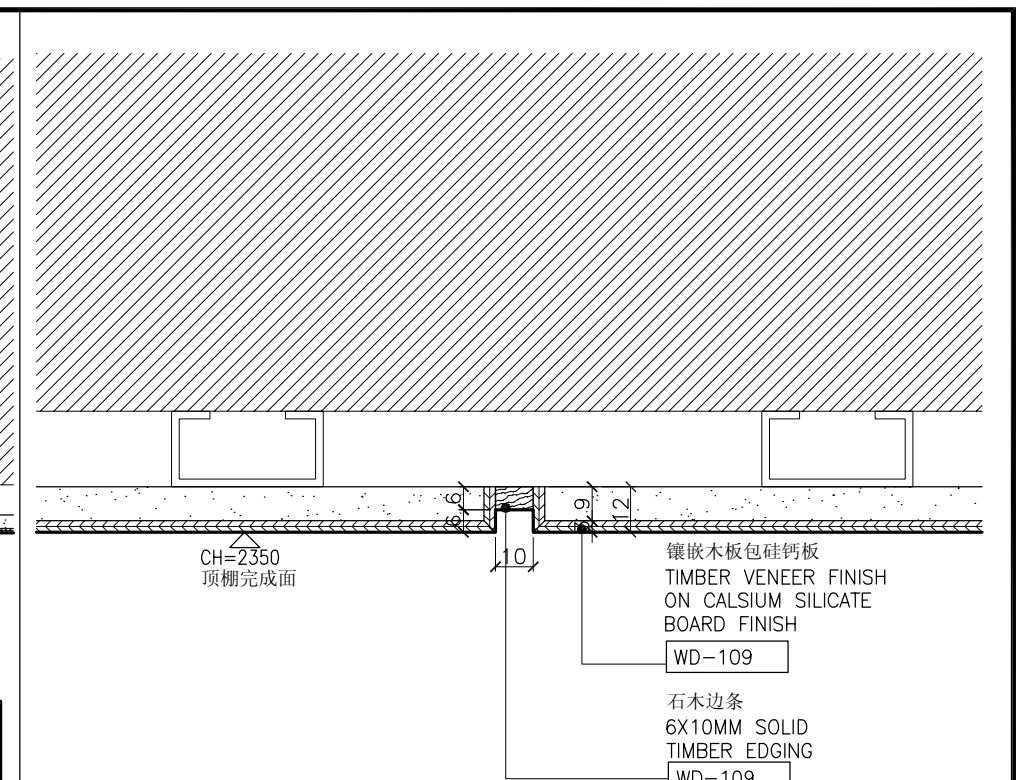


2 TYPICAL CEILING SECTION 典型吊顶剖面详图

SCALE 1:2

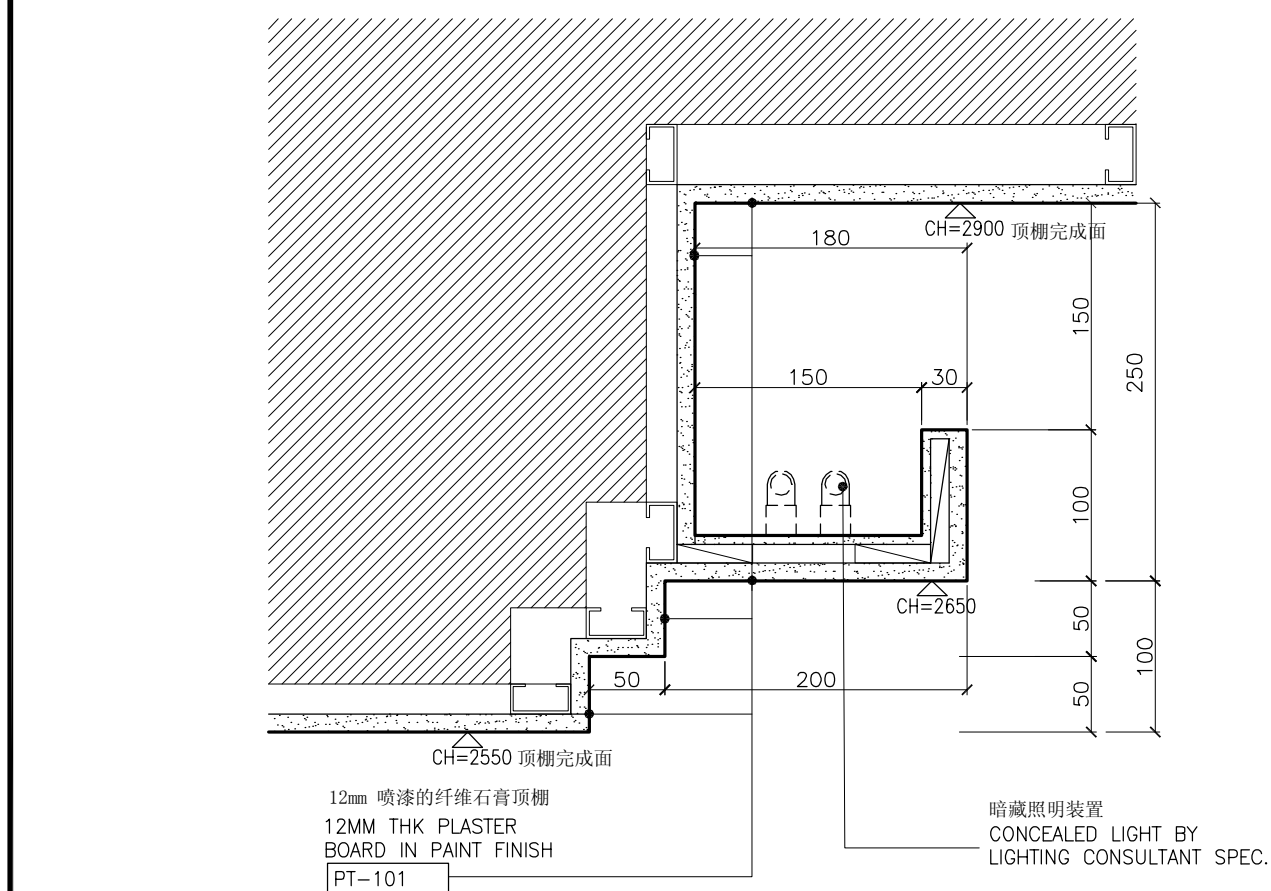

3 TYPICAL CEILING SECTION 典型吊顶剖面详图

SCALE 1:5

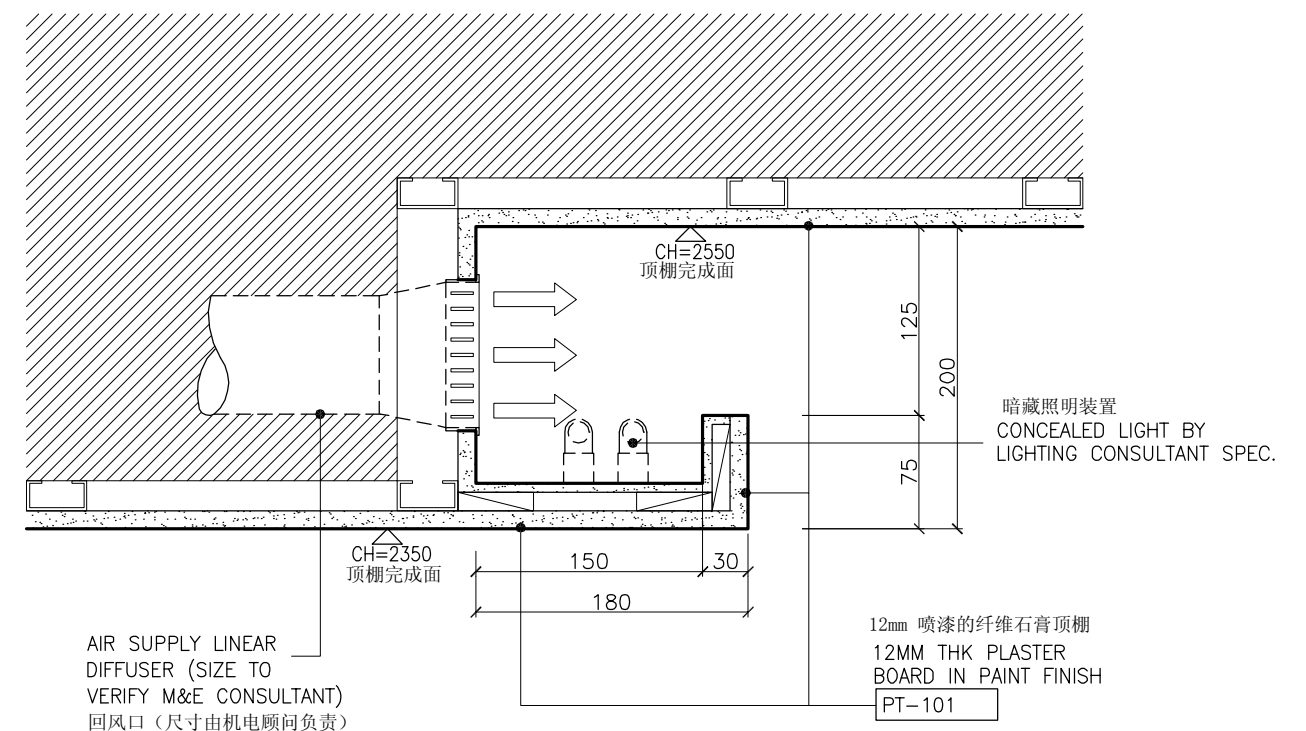

4 TYPICAL CEILING SECTION 典型吊顶剖面详图

SCALE 1:5



KKS INTERNATIONAL (S) PTE LTD

50 MARKET STREET
#10-05 GOLDEN SHOE CARPARK
SINGAPORE 048940
TEL. (65) 6534 0800 FAX. (65) 6534 0600
E-MAIL kks77321@singnet.com.sg

THIS DRAWING IS COPYRIGHT.
THE CONTRACTOR IS TO CHECK & VERIFY ALL DIMENSIONS PRIOR TO PROCEEDING WORK.
FIGURED DIMENSIONS TO BE READ IN PREFERENCE OF SCALE MEASUREMENT.
ANY DISCREPANCIES FOUND SHALL BE REPORT TO THE INTERIOR DESIGNER.

PROJECT : 希尔顿-石家庄-中国
HILTON SHIJIAZHUANG HOTEL
HEBEI CHINA

DESIGNED : SRI

CHECK BY : JACKY

SCALE : AS

DRAWN BY : JM


FILE NAME :

DATE : JULY 2009

DRAWING TITLE : 52层总统套房地面装饰平面图
L52 PRESIDENTIAL SUITE
吊顶剖面详图 - 1
CEILING SECTION DETAIL - 1


DRAWING NO : L52/PS/D-3.0

REV. NO:

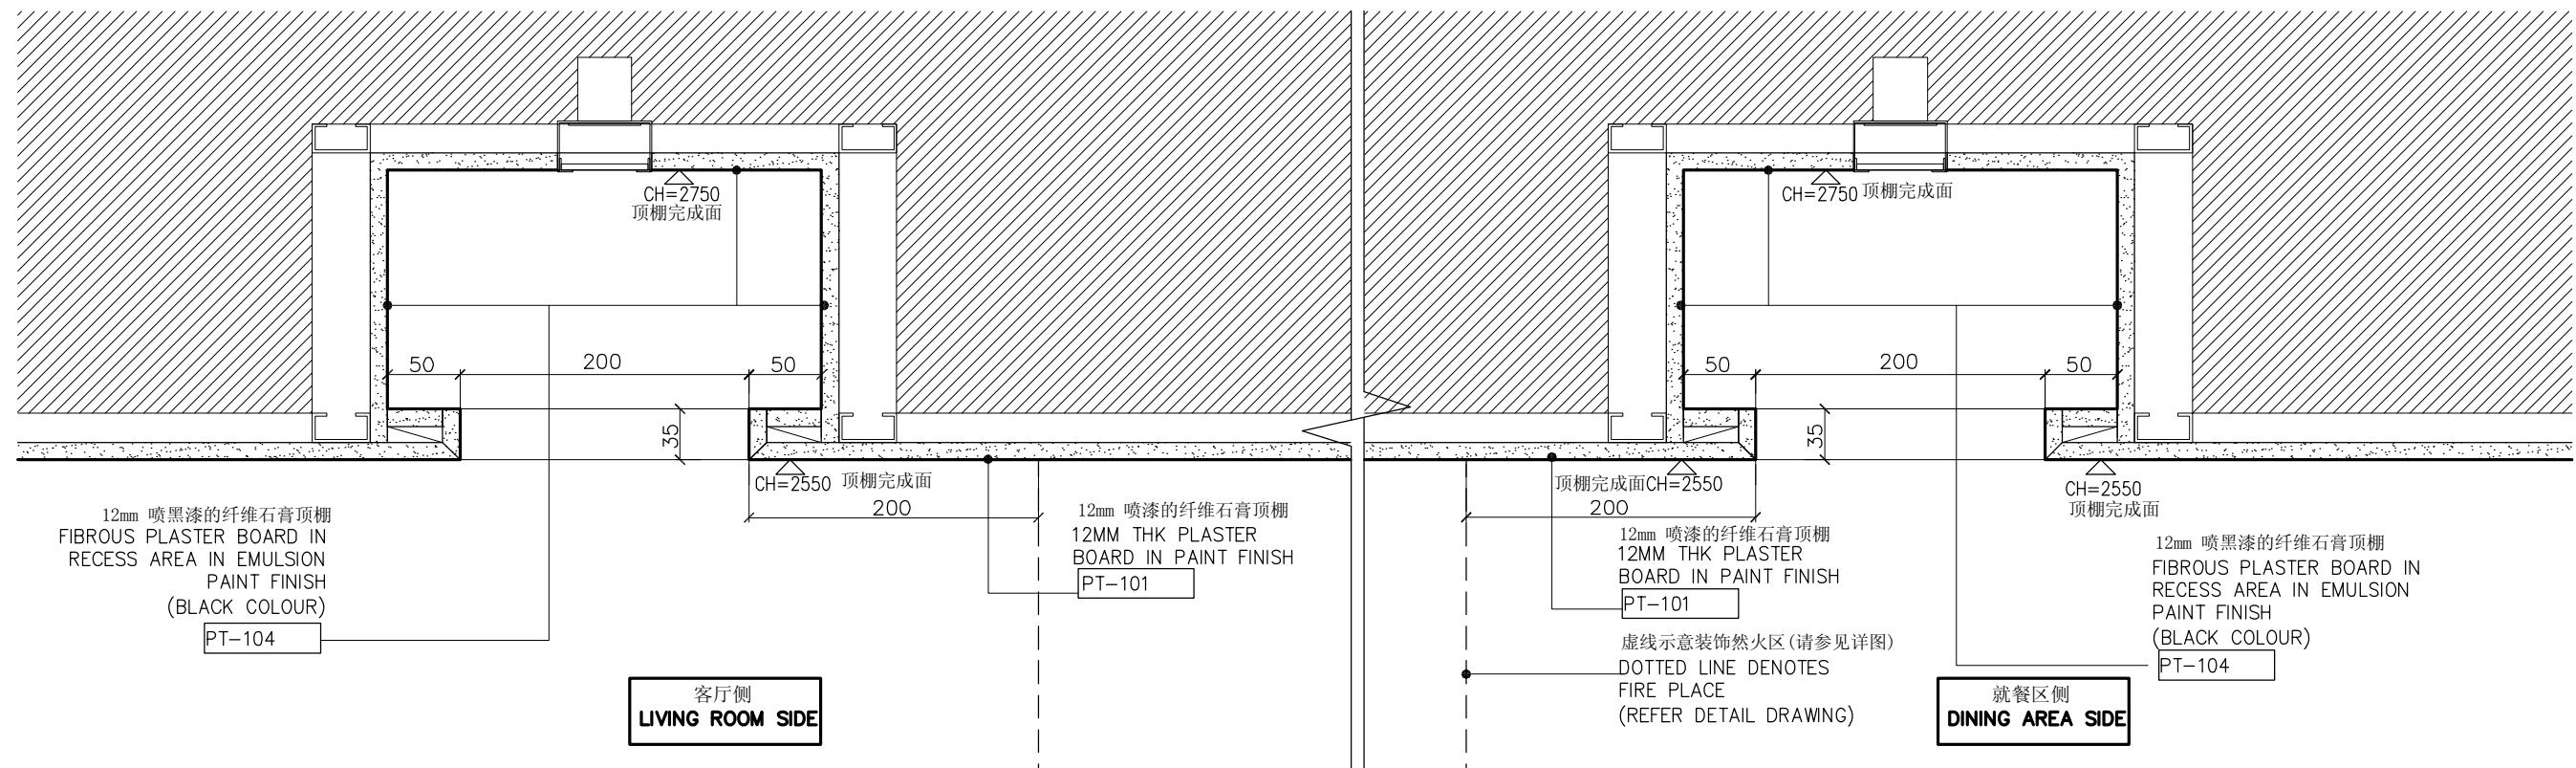

5 TYPICAL CEILING SECTION 典型吊顶剖面详图

SCALE 1 : 5

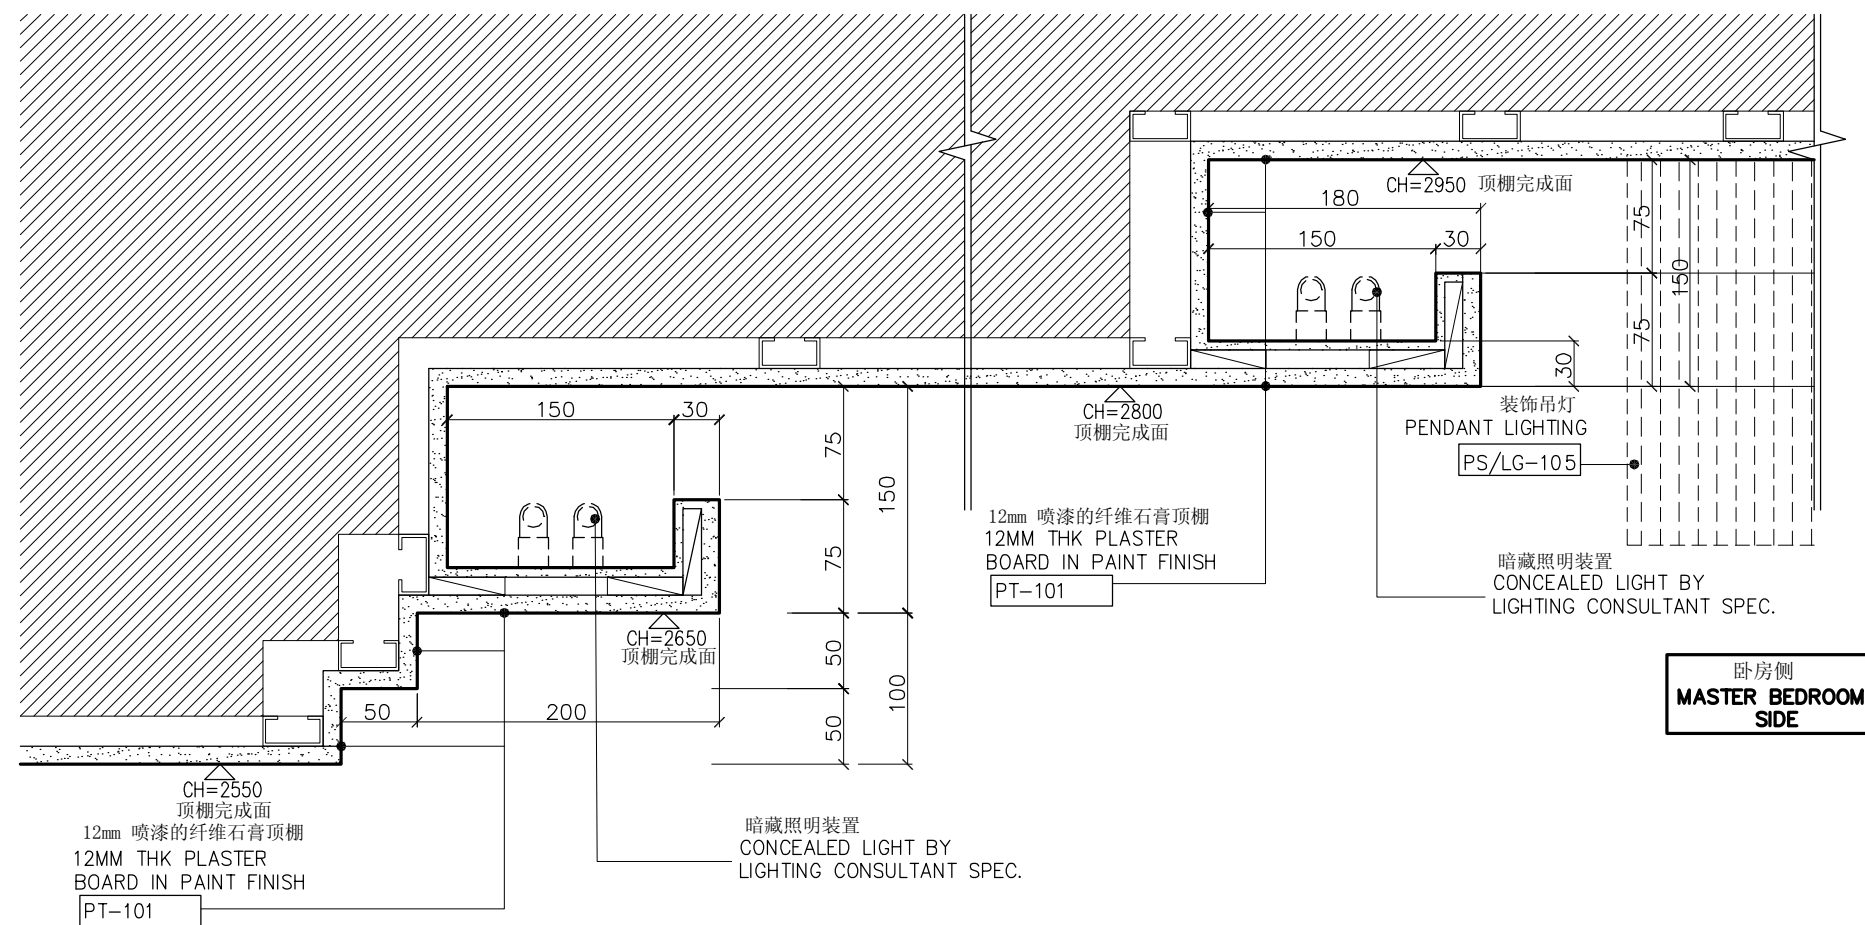

6 TYPICAL CEILING SECTION 典型吊顶剖面详图

SCALE 1 : 5



KKS INTERNATIONAL (S) PTE LTD

50 MARKET STREET
#10-05 GOLDEN SHOE CARPARK
SINGAPORE 048940
TEL. (65) 6534 0800 FAX. (65) 6534 0600
E-MAIL kks77321@singnet.com.sg

THIS DRAWING IS COPYRIGHT.
THE CONTRACTOR IS TO CHECK & VERIFY ALL DIMENSIONS PRIOR TO PROCEEDING WORK.
FIGURED DIMENSIONS TO BE READ IN PREFERENCE OF SCALE MEASUREMENT.
ANY DISCREPANCIES FOUND SHALL BE REPORT TO THE INTERIOR DESIGNER.

PROJECT : 希尔顿-石家庄-中国
HILTON SHIJIAZHUANG HOTEL
HEBEI CHINA

DESIGNED : SRI

CHECK BY : JACKY

SCALE : AS

DRAWN BY : JM

FILE NAME :


DATE : JULY 2009

DRAWING TITLE : 52层总统套房地面装饰平面图
L52 PRESIDENTIAL SUITE
吊顶剖面详图 - 2
CEILING SECTION DETAIL - 2


DRAWING NO :

L52/PS/D-3.1


REV. NO:

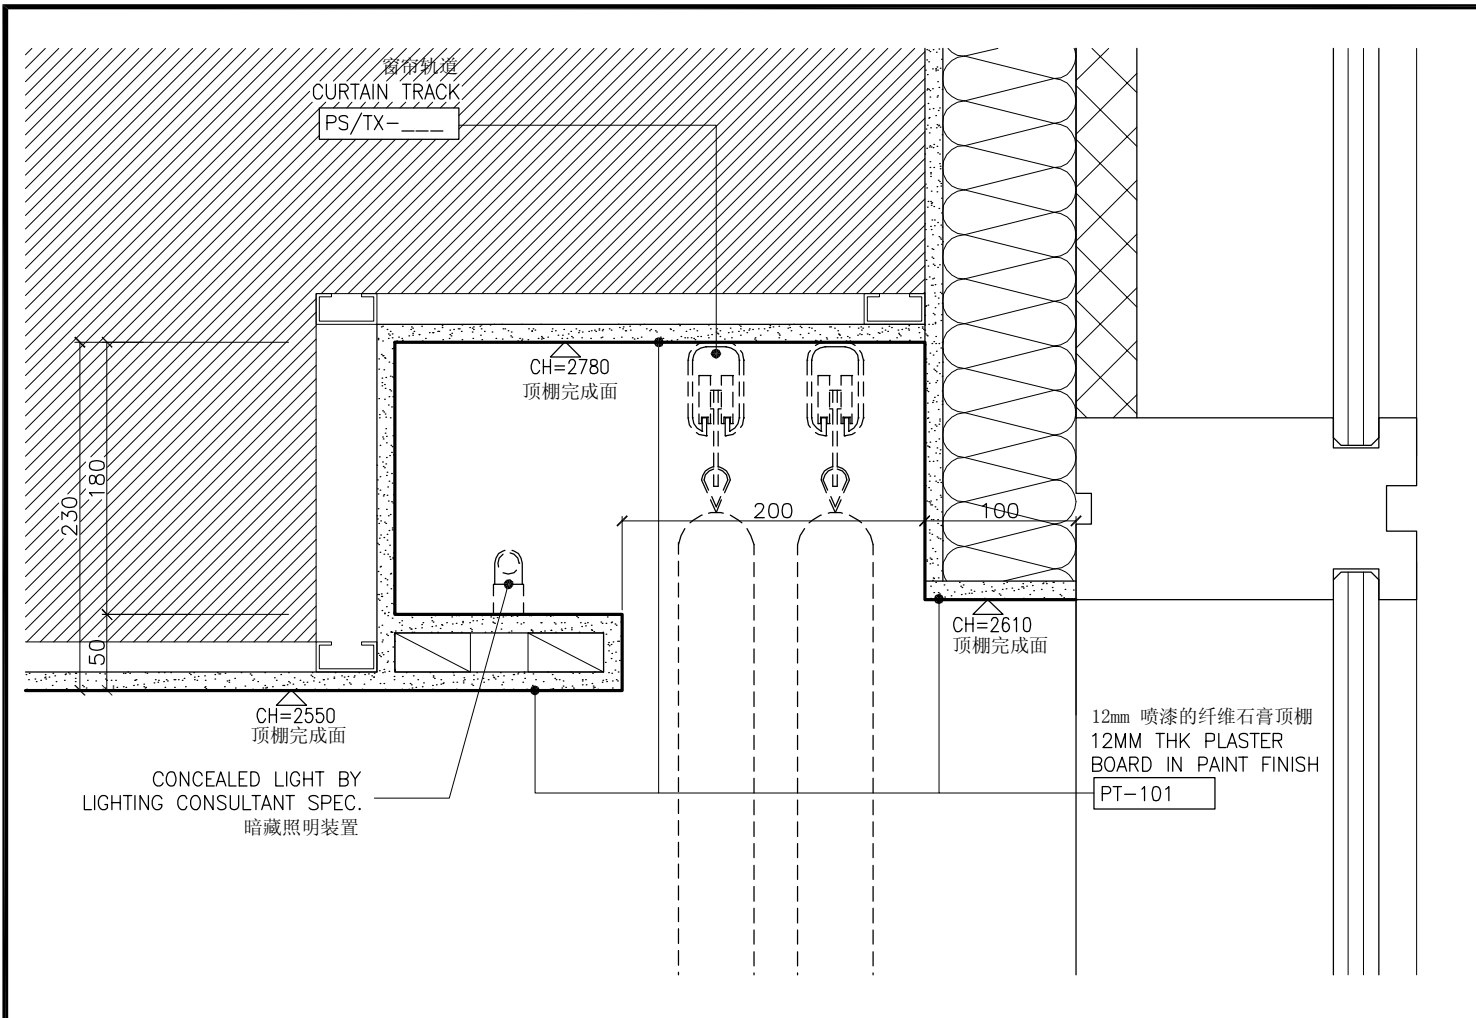


7 CURTAIN PELMET DETAIL 窗帘盒剖面详图 SCALE 1:5

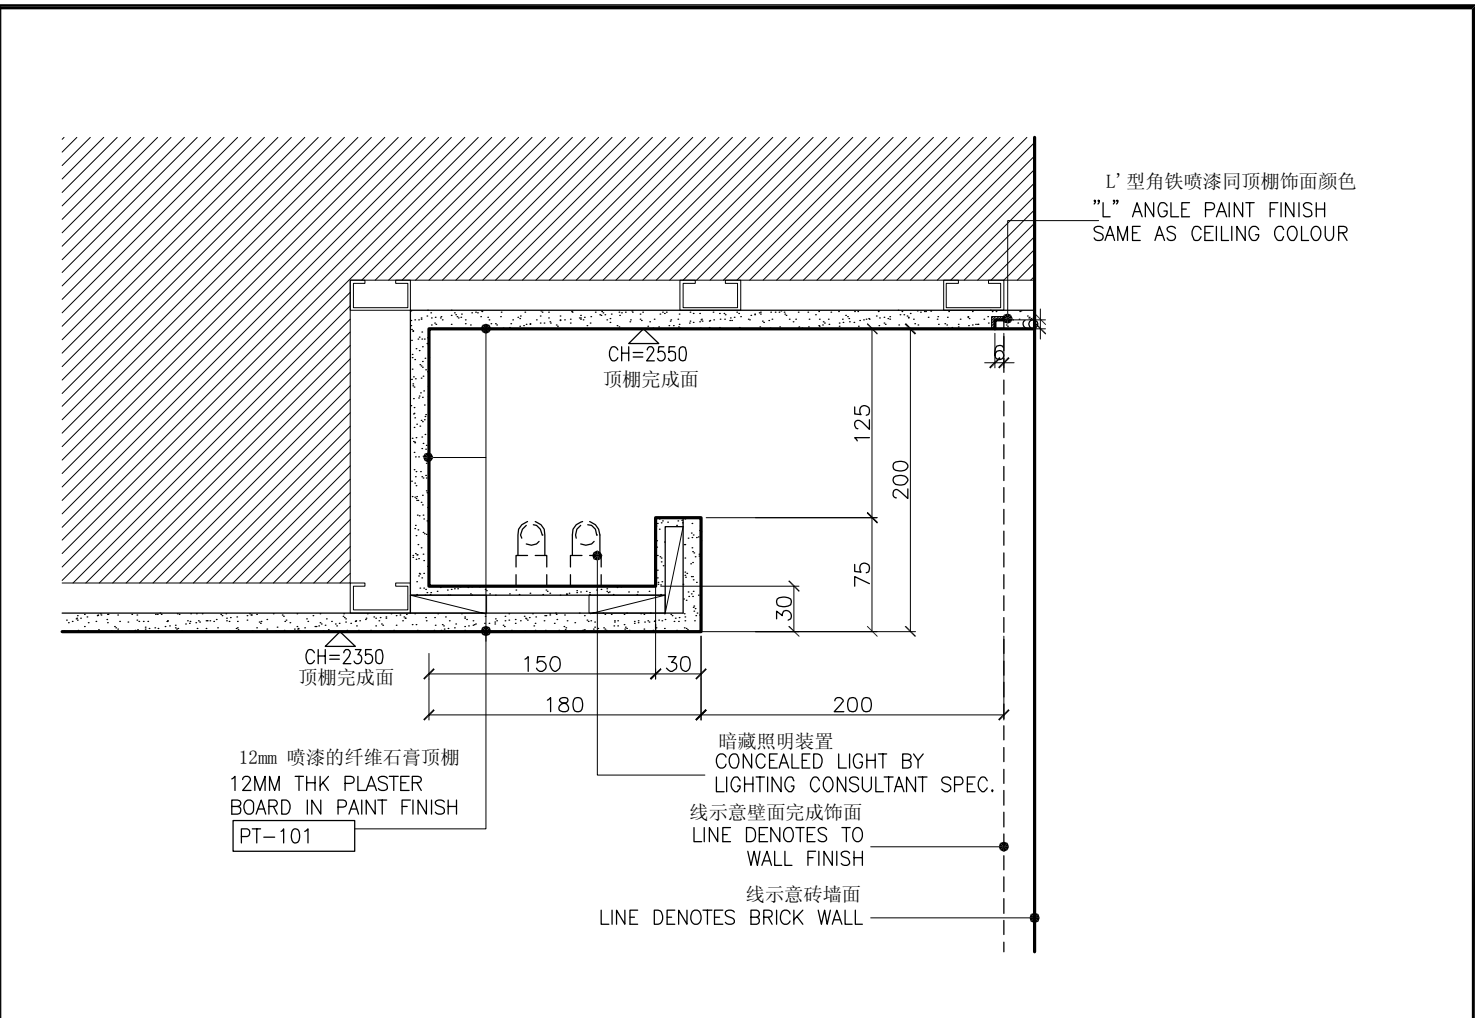

8 TYPICAL CEILING SECTION 典型吊顶剖面详图 SCALE 1:5

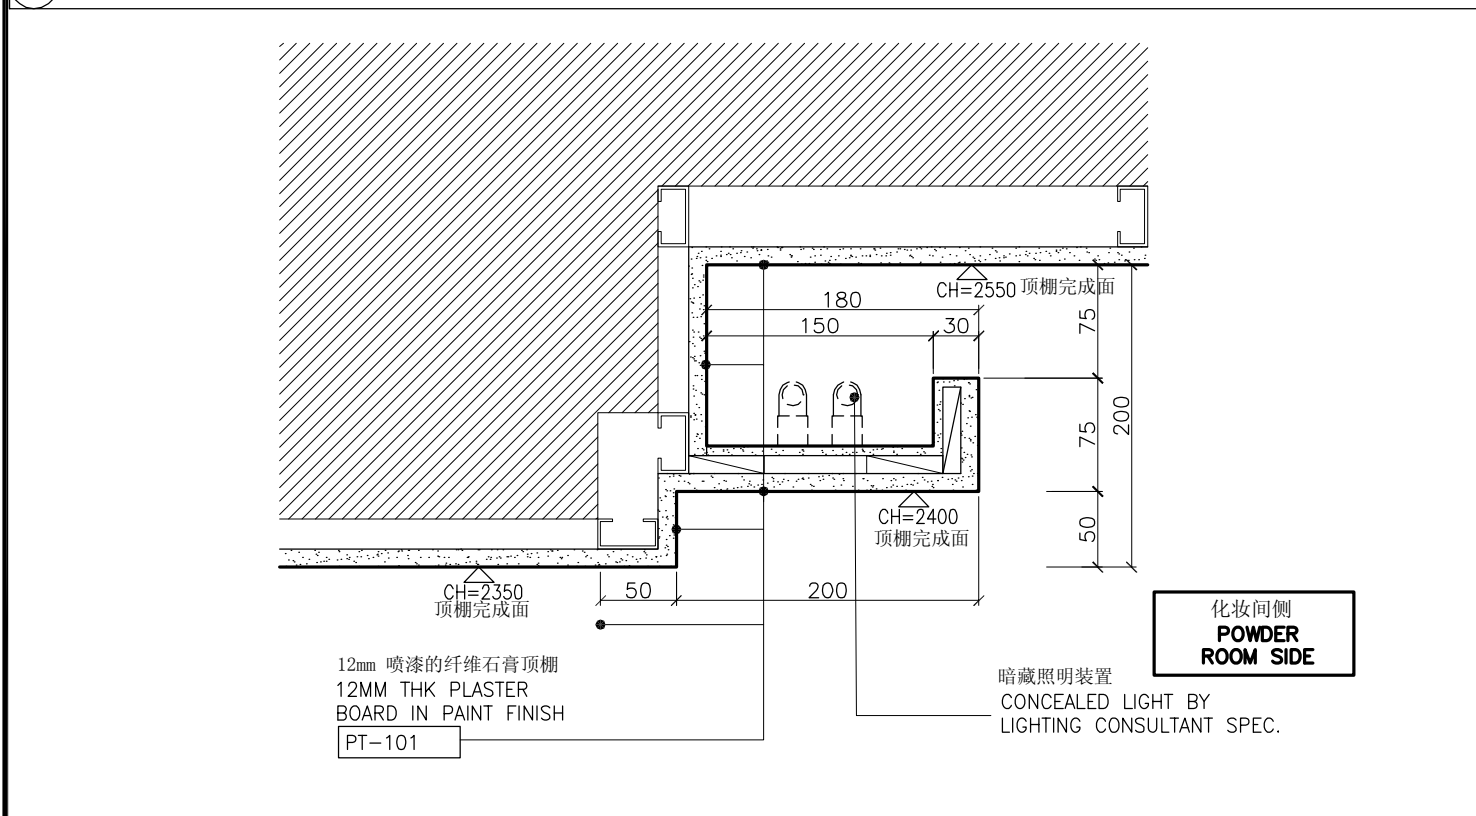

9 TYPICAL CEILING SECTION 典型吊顶剖面详图 SCALE 1:5

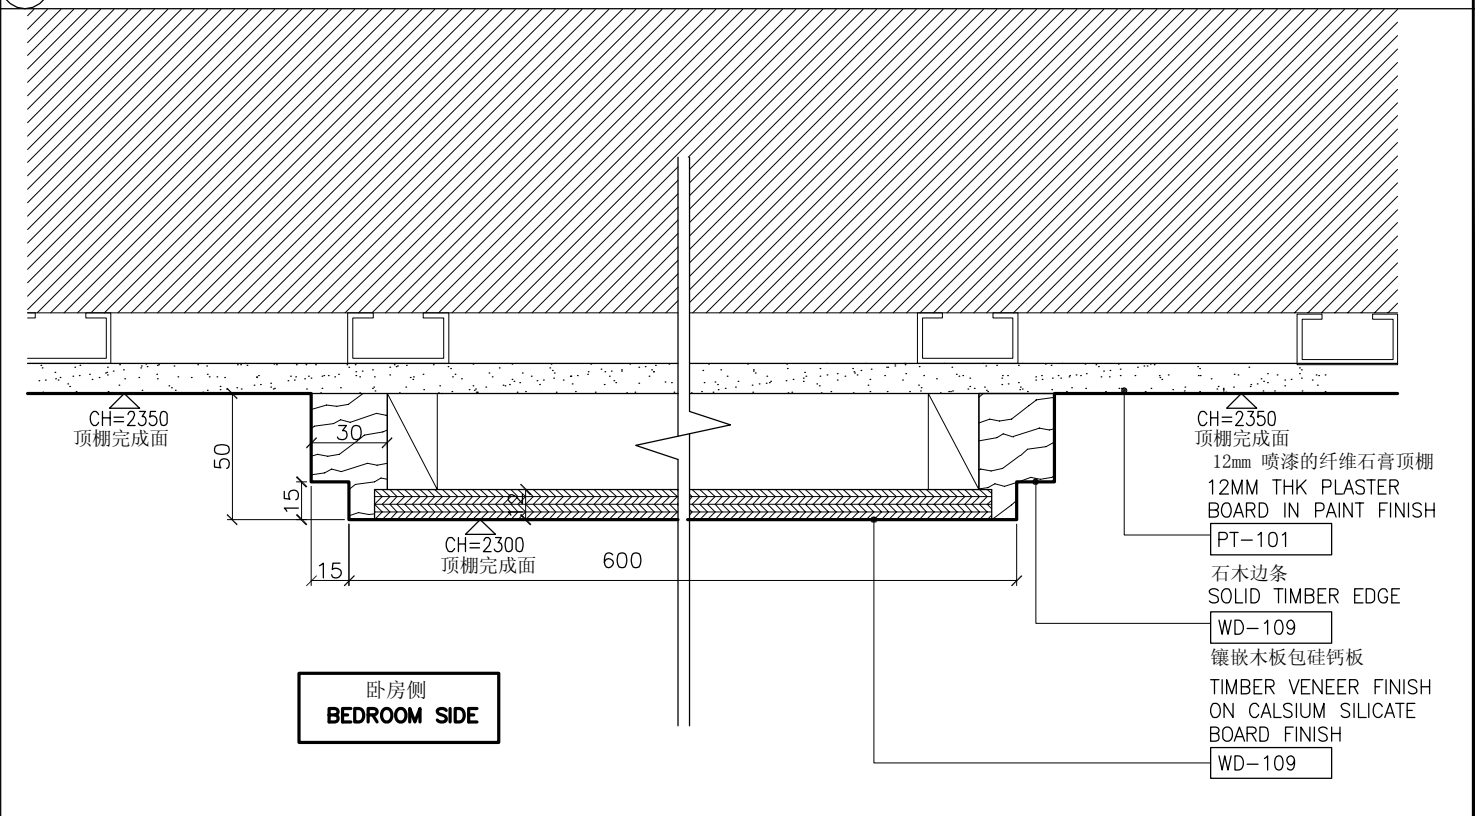

10 TYPICAL CEILING SECTION 典型吊顶剖面详图 SCALE 1:5



KKS INTERNATIONAL (S) PTE LTD

50 MARKET STREET
#10-05 GOLDEN SHOE CARPARK
SINGAPORE 048940
TEL. (65) 6534 0800 FAX. (65) 6534 0600
E-MAIL kks77321@singnet.com.sg

THIS DRAWING IS COPYRIGHT.
THE CONTRACTOR IS TO CHECK & VERIFY ALL DIMENSIONS PRIOR TO PROCEEDING WORK.
FIGURED DIMENSIONS TO BE READ IN PREFERENCE OF SCALE MEASUREMENT.
ANY DISCREPANCIES FOUND SHALL BE REPORT TO THE INTERIOR DESIGNER.

PROJECT : 希尔顿-石家庄-中国
HILTON SHIJIAZHUANG HOTEL
HEBEI CHINA

DESIGNED : SRI

CHECK BY : JACKY

SCALE : AS

DRAWN BY : JM


FILE NAME :

DATE : JULY 2009

DRAWING TITLE : 52层总统套房地面装饰平面图
L52 PRESIDENTIAL SUITE
吊顶剖面详图 - 3
CEILING SECTION DETAIL - 3


DRAWING NO : L52/PS/D-3.2

REV. NO:

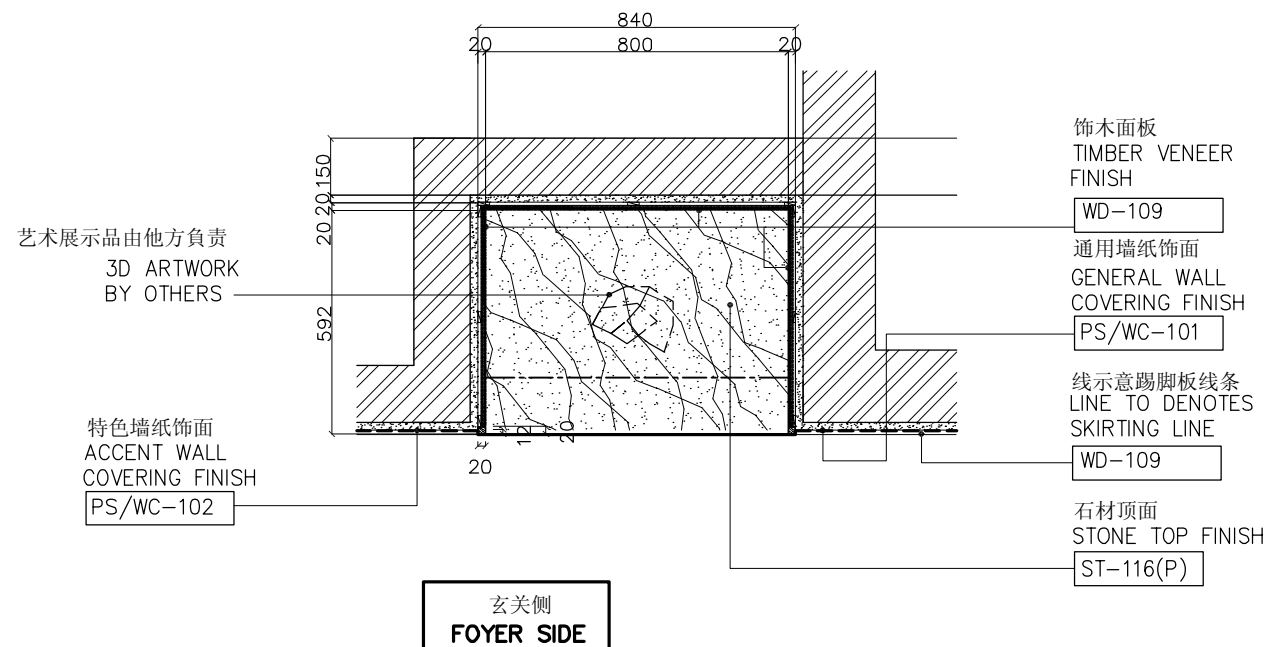


1 DETAIL PLAN 平面详图

SCALE 1:20

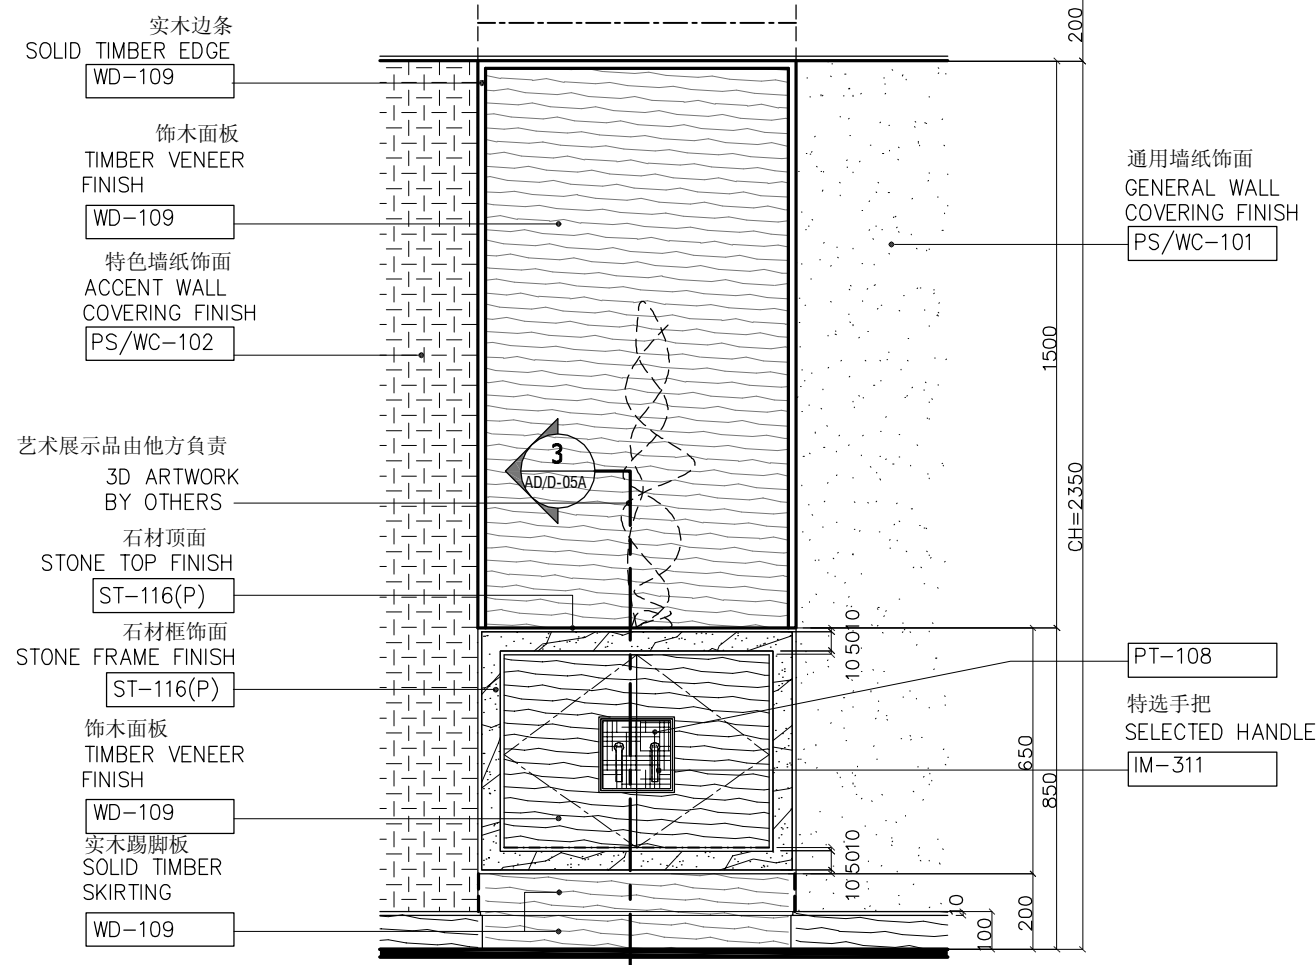

2 ELEVATION 立面详图

SCALE 1:20

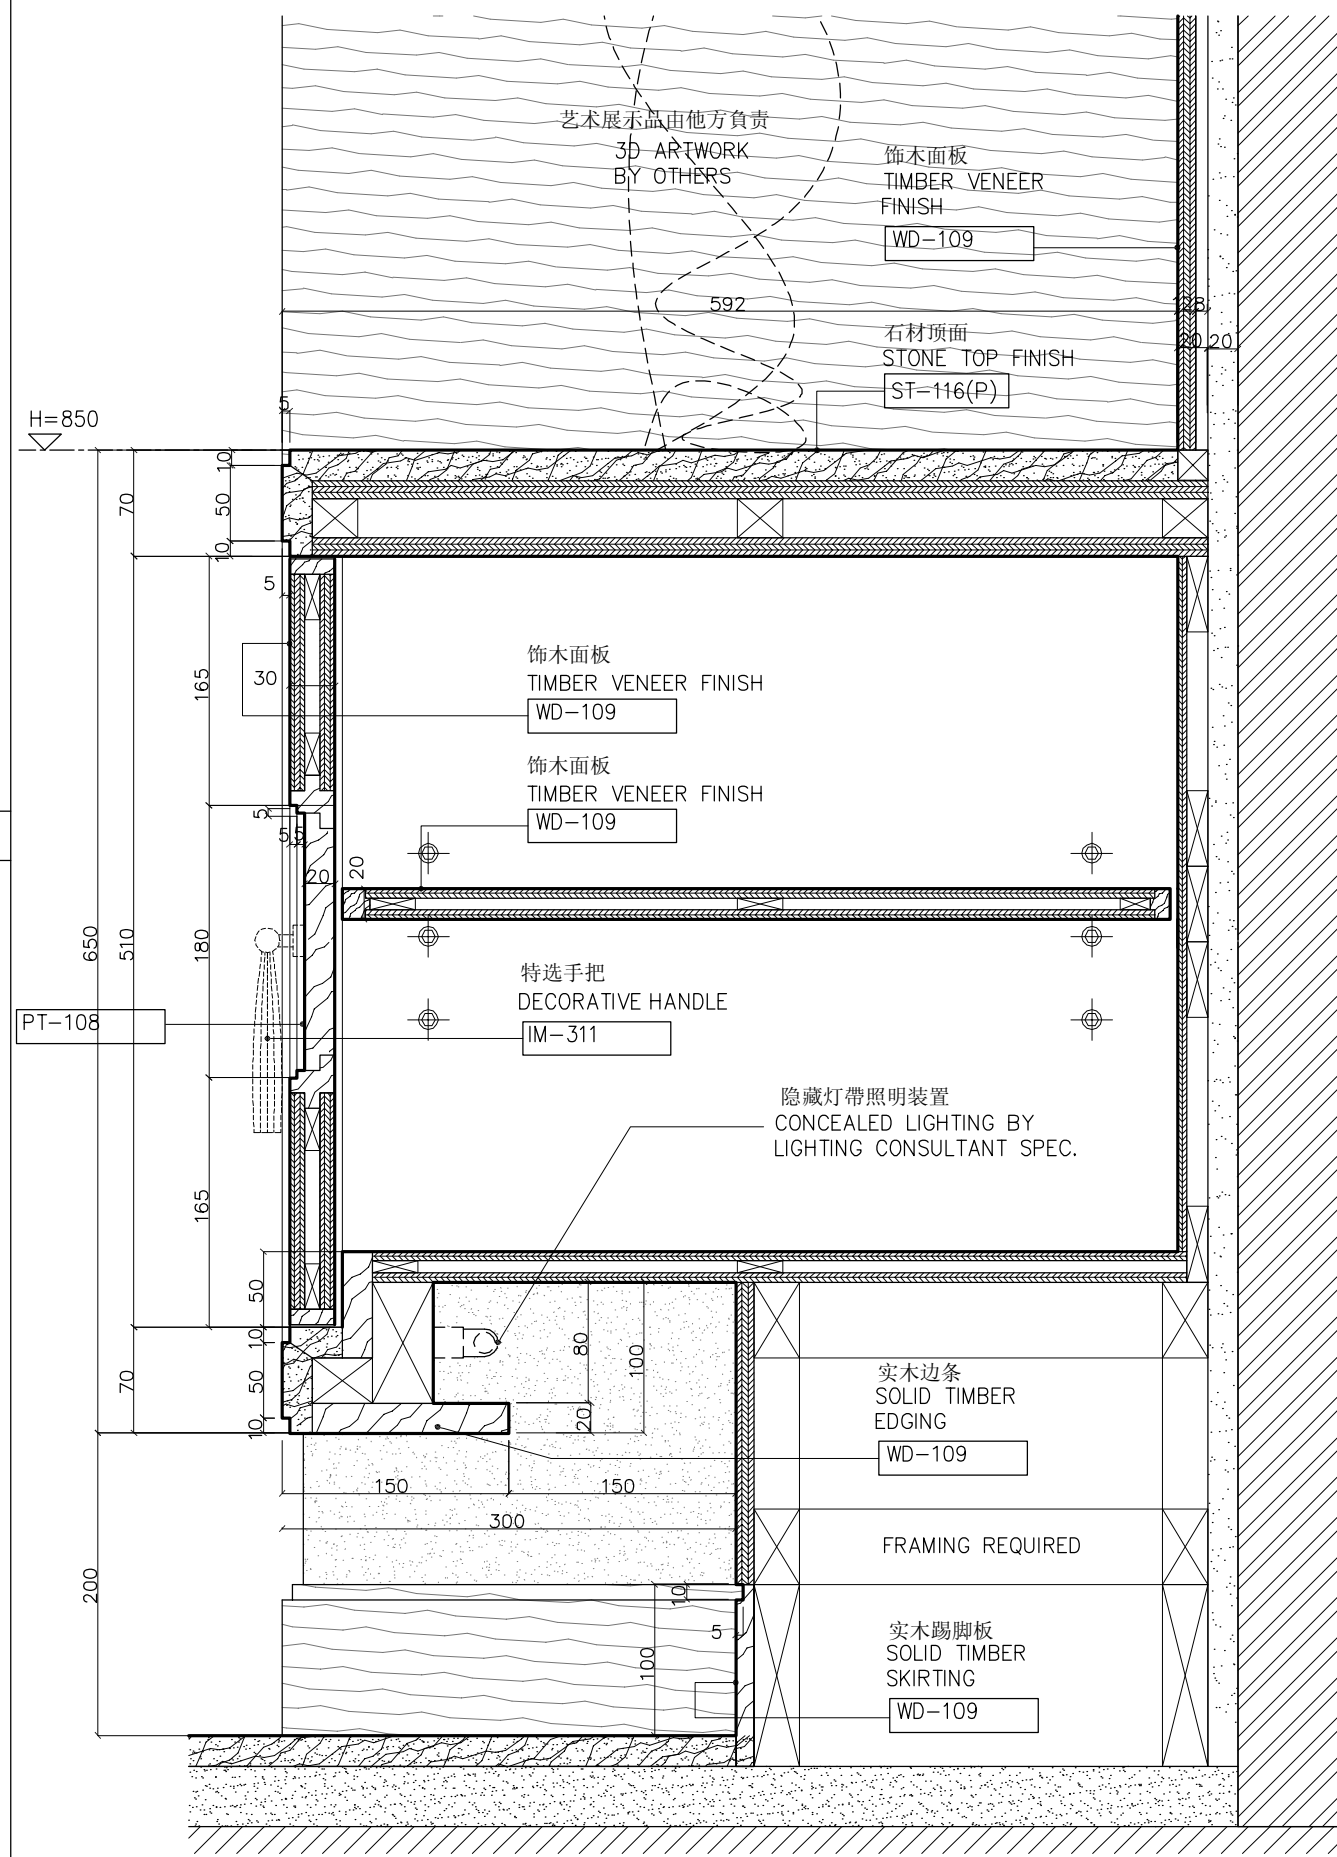

3 SECTION 剖面详图

SCALE 1:5



KKS INTERNATIONAL (S) PTE LTD

50 MARKET STREET
#10-05 GOLDEN SHOE CARPARK
SINGAPORE 048940
TEL. (65) 6534 0800 FAX. (65) 6534 0600
E-MAIL kks77321@singnet.com.sg

THIS DRAWING IS COPYRIGHT.
THE CONTRACTOR IS TO CHECK & VERIFY ALL DIMENSIONS PRIOR TO PROCEEDING WORK.
FIGURED DIMENSIONS TO BE READ IN PREFERENCE OF SCALE MEASUREMENT.
ANY DISCREPANCIES FOUND SHALL BE REPORT TO THE INTERIOR DESIGNER.

PROJECT : 希尔顿-石家庄-中国
HILTON SHIJIAZHUANG HOTEL
HEBEI CHINA

DESIGNED : SRI

CHECK BY : JACKY

SCALE : AS

DRAWN BY : JM





FILE NAME :





DATE : JULY 2009

DRAWING TITLE : 52层总统套房
L52 PRESIDENTIAL SUITE
壁龛详图
NICHE DETAIL

DRAWING NO : L52/PS/D-4.0

REV. NO:

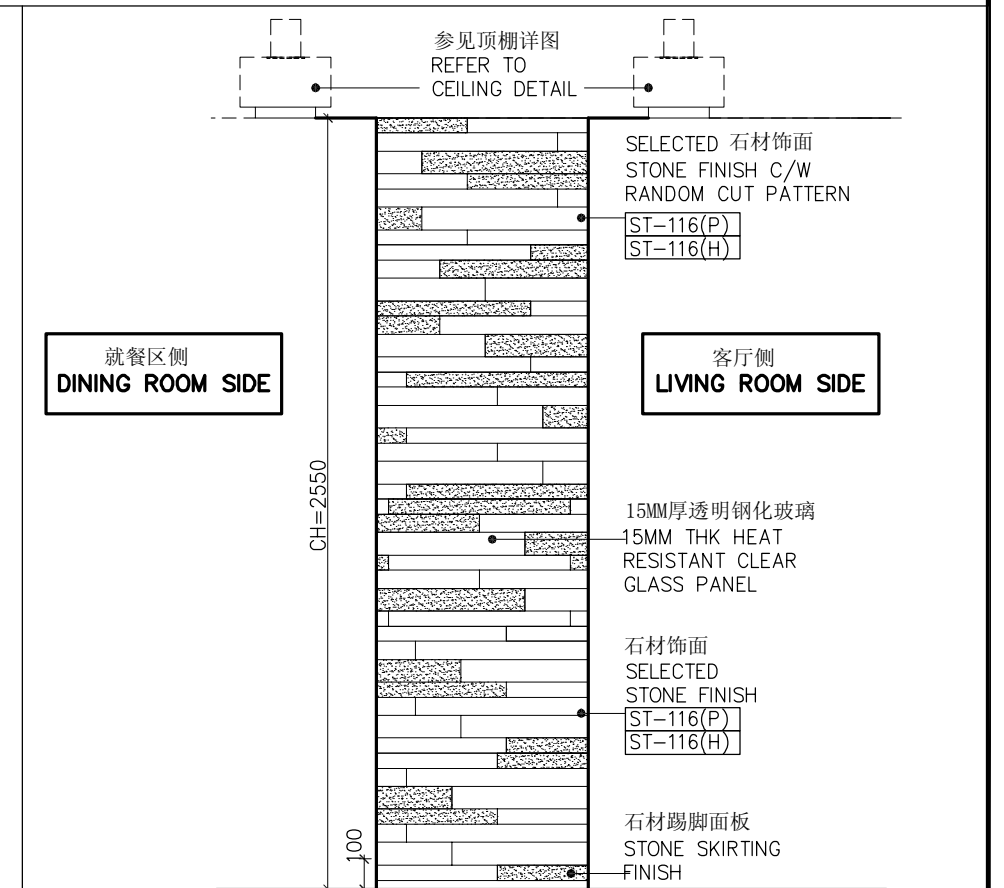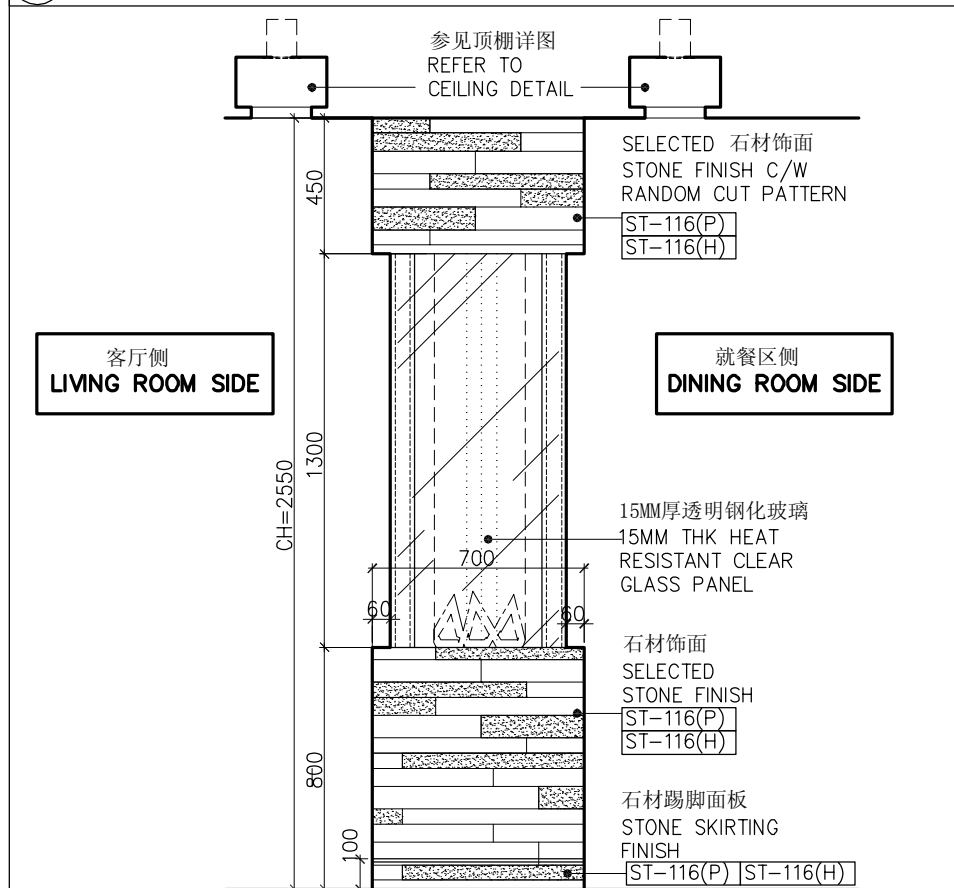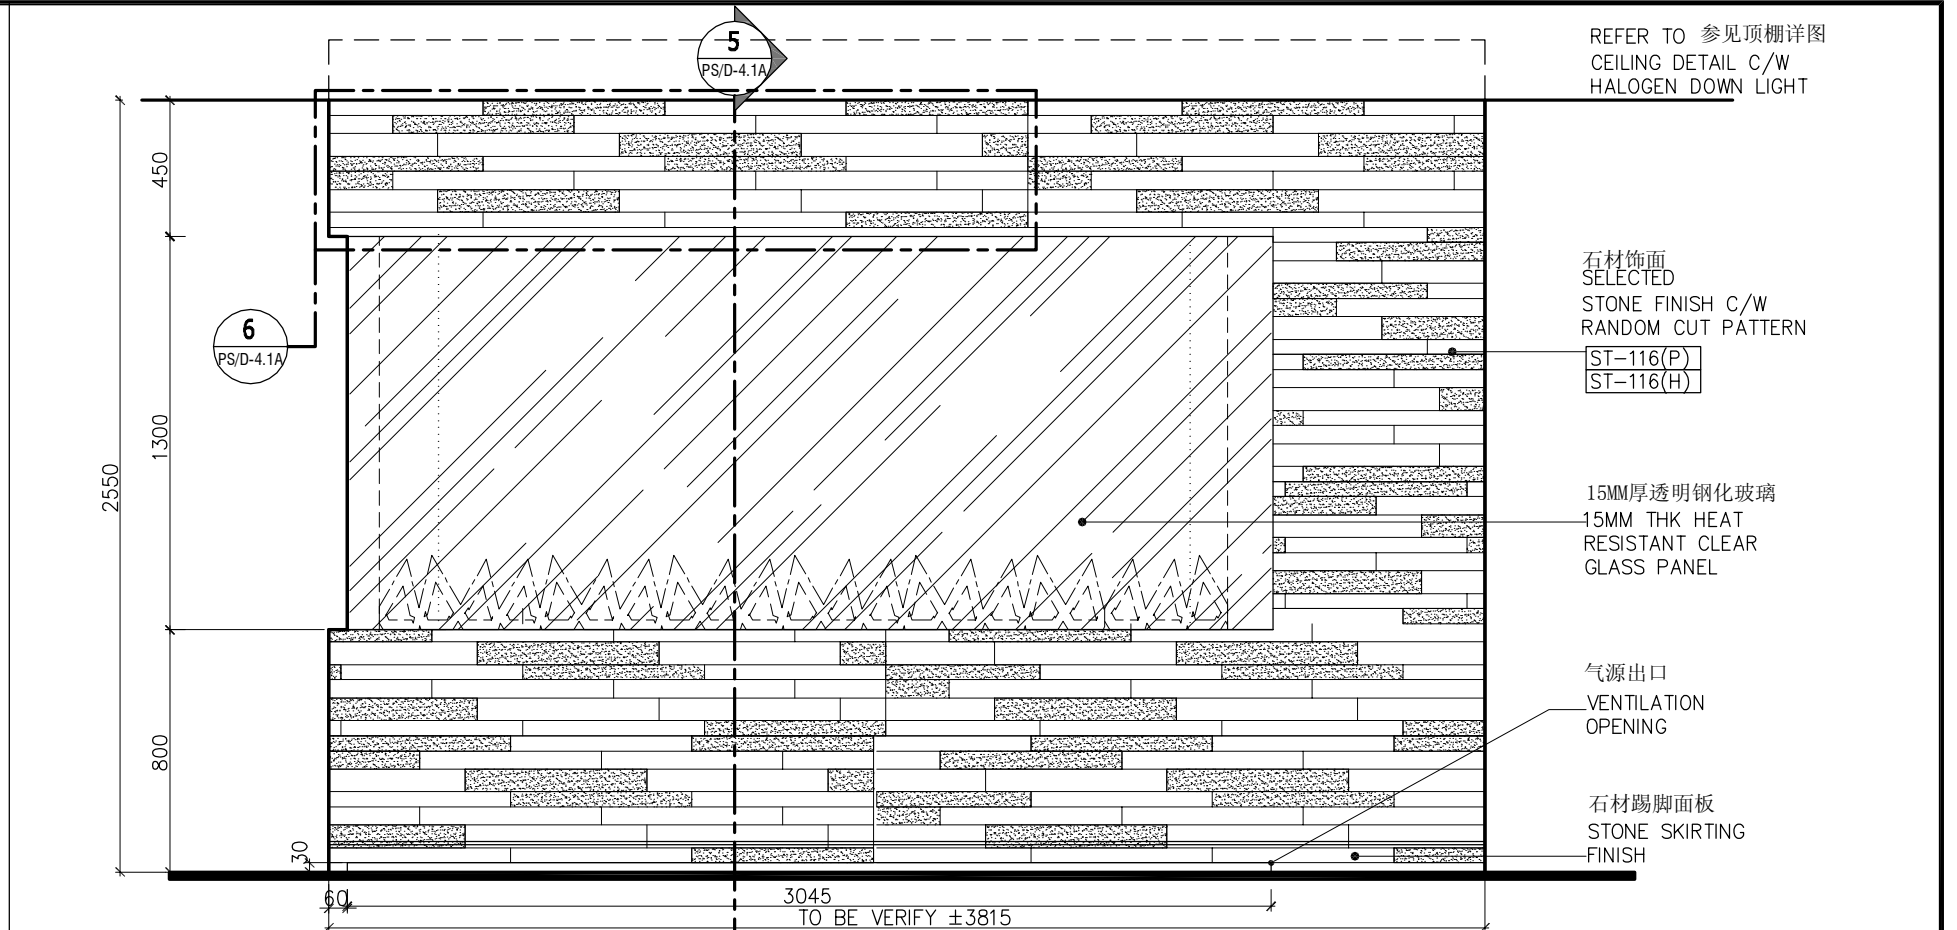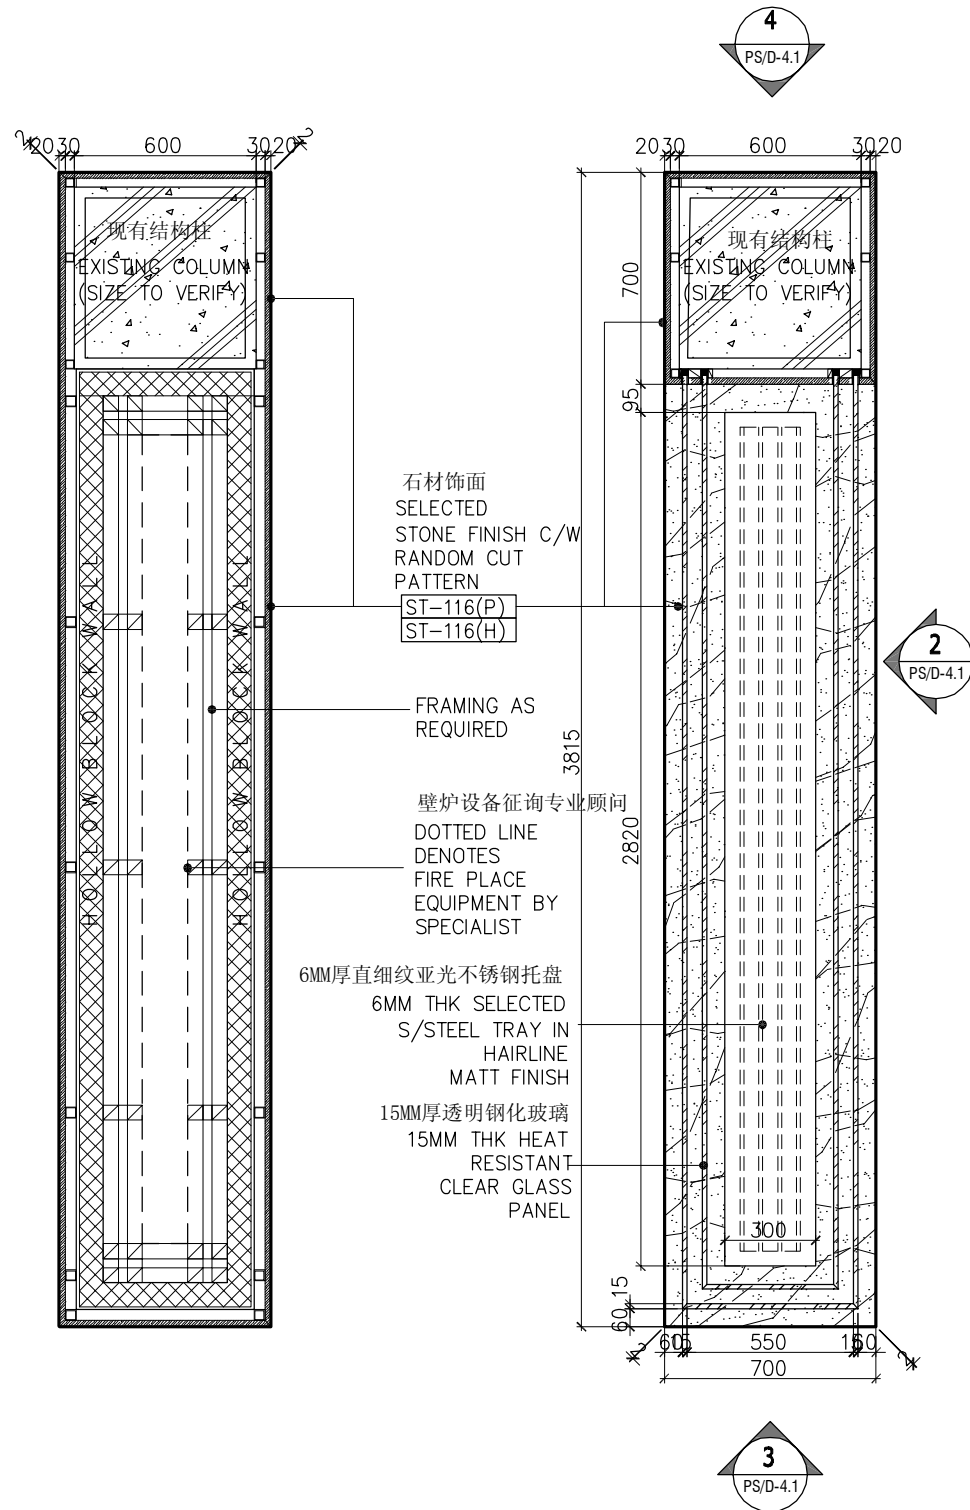

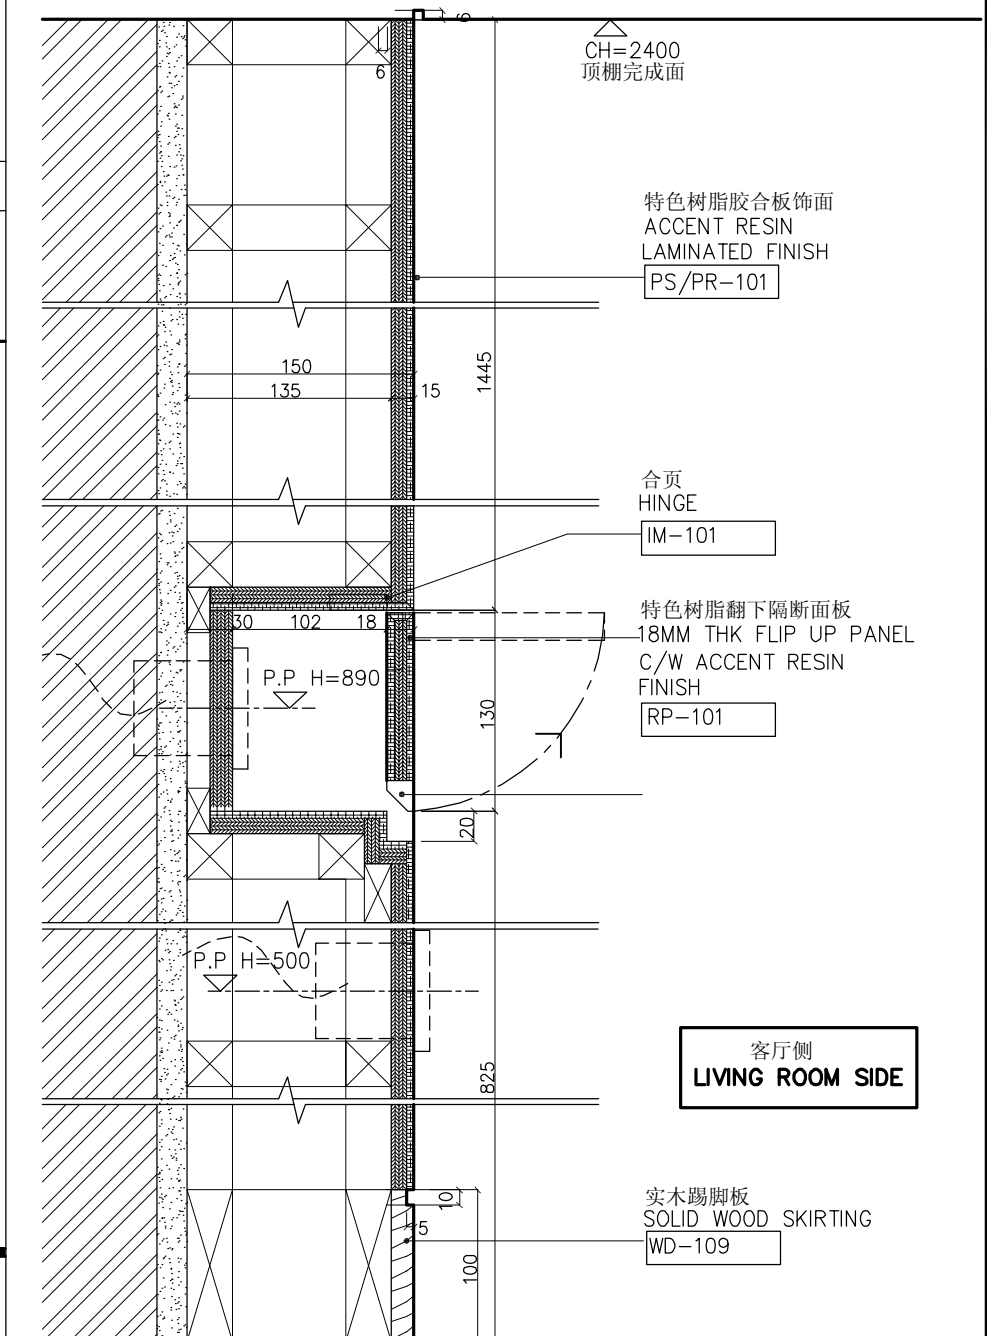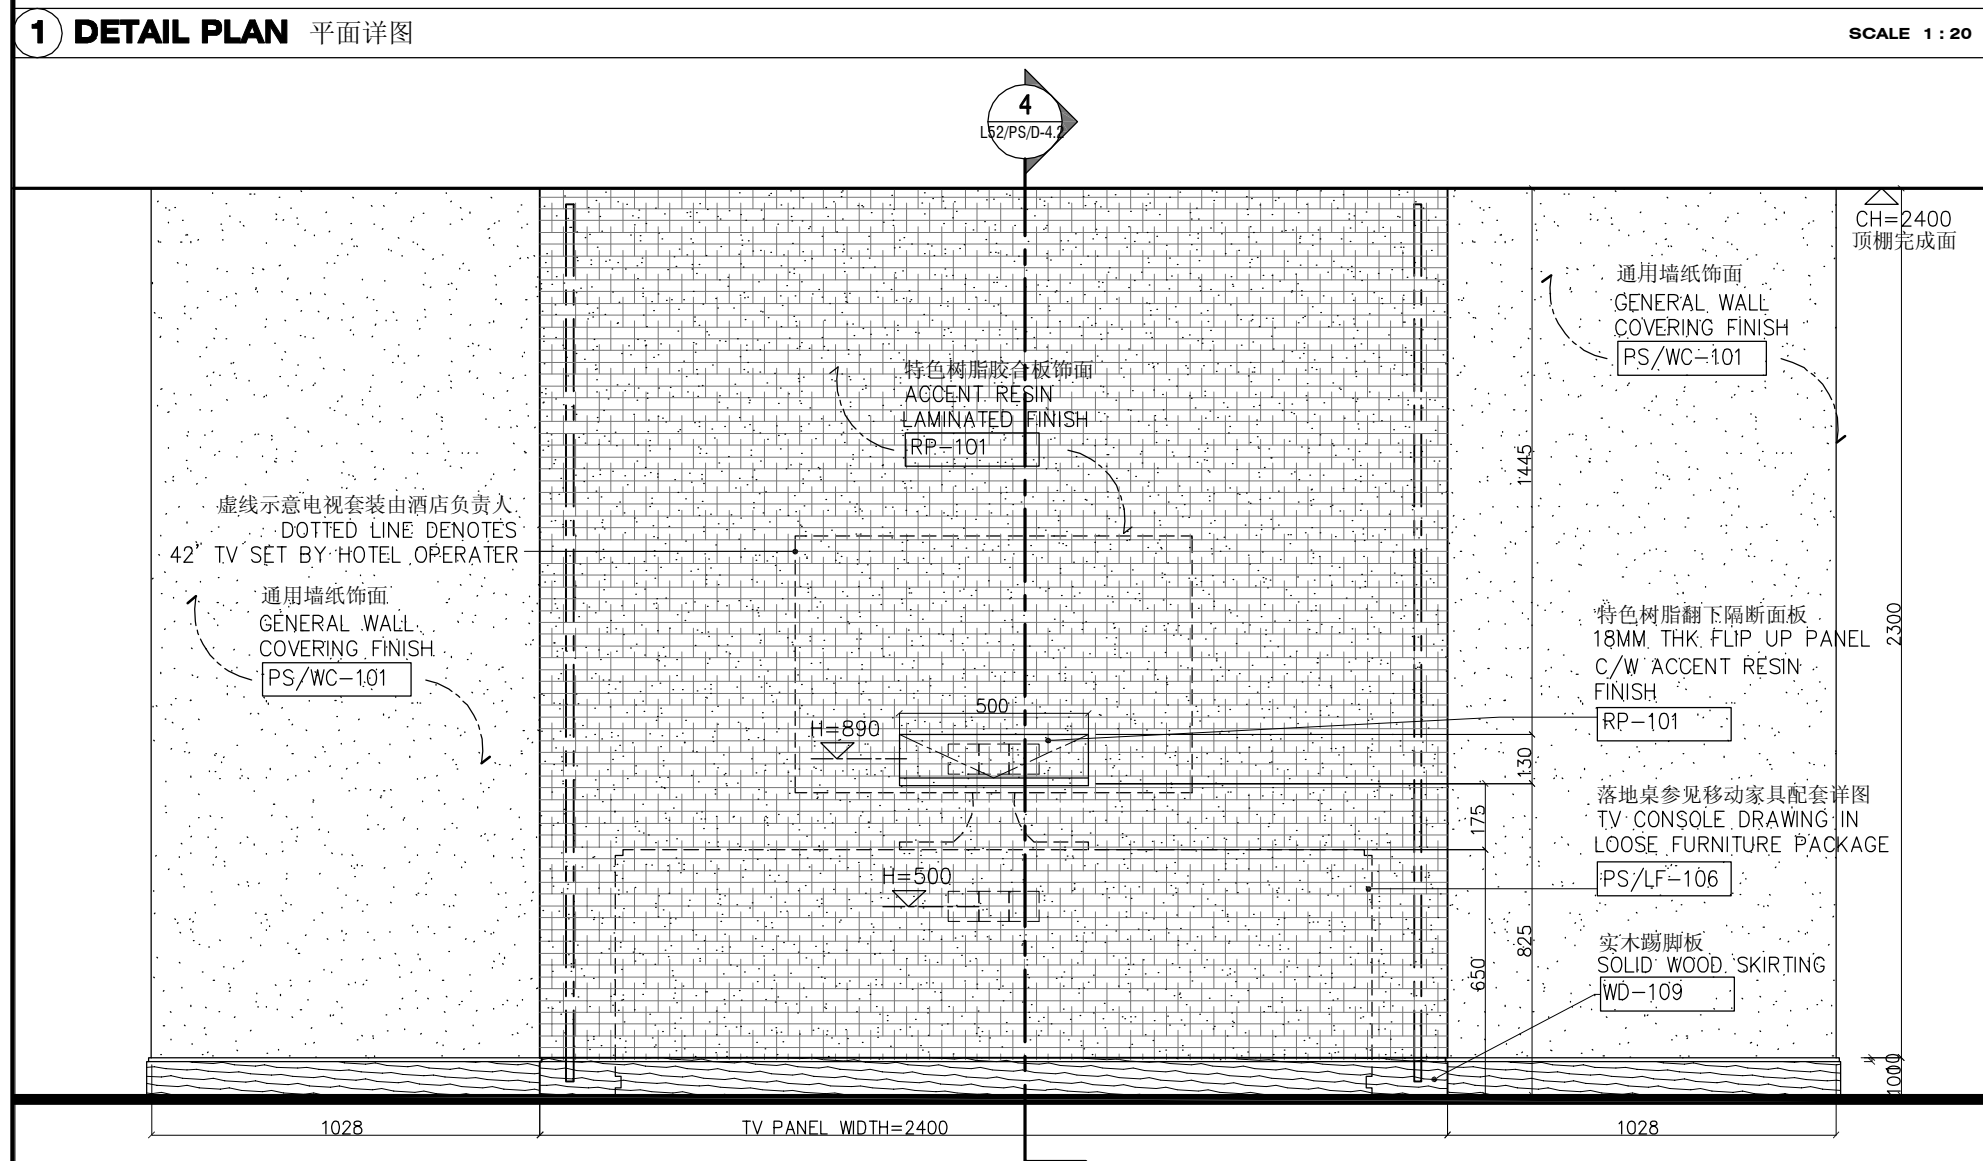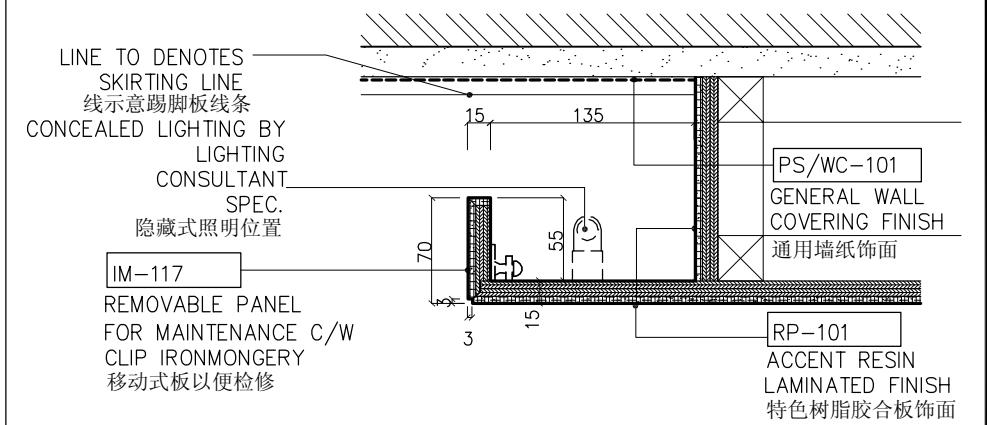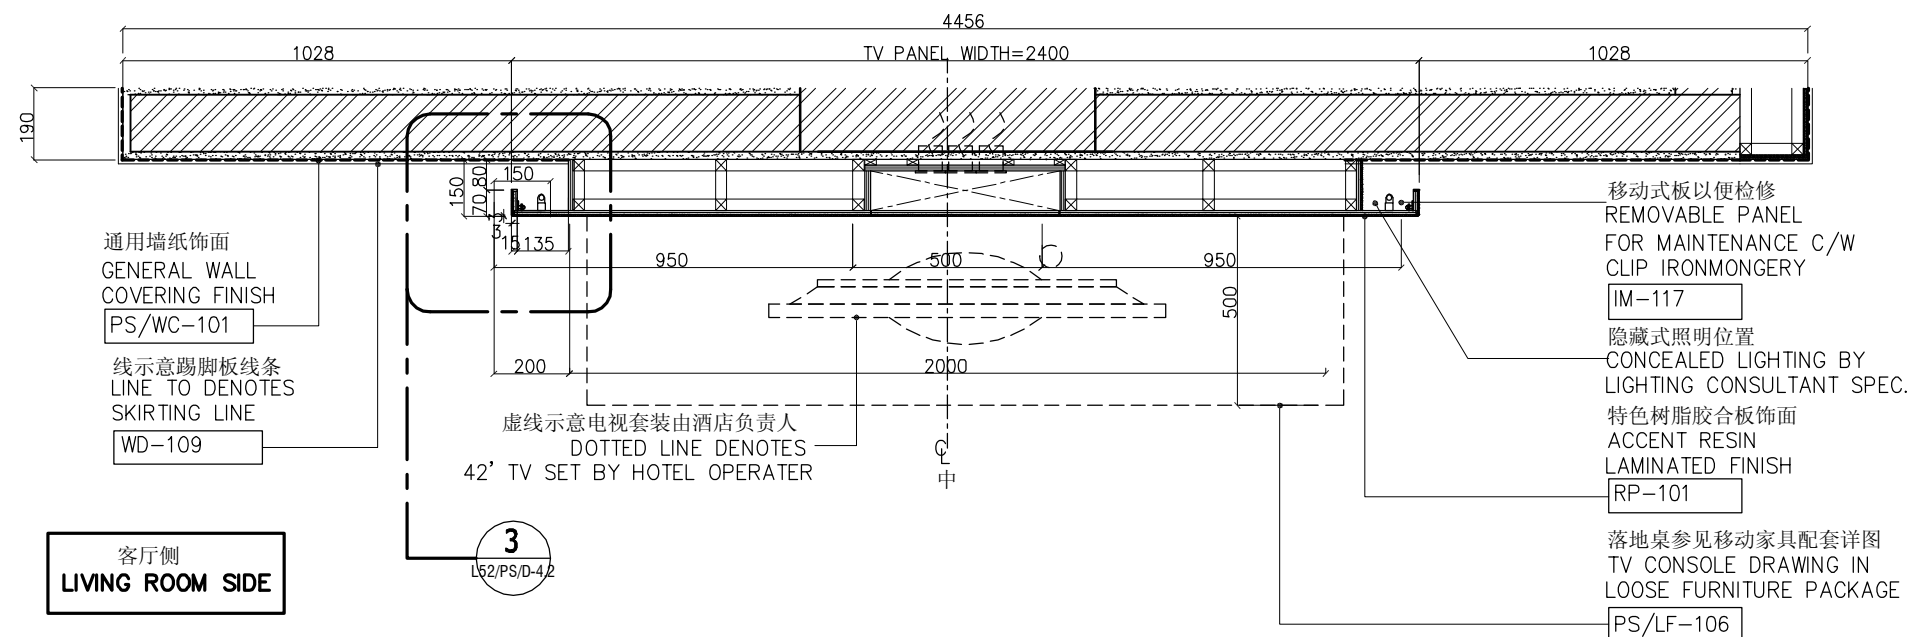

KKS INTERNATIONAL (S) PTE LTD

50 MARKET STREET
#10-05 GOLDEN SHOE CARPARK
SINGAPORE 048940
TEL. (65) 6534 0800 FAX. (65) 6534 0600
E-MAIL kks77321@singnet.com.sg

THIS DRAWING IS COPYRIGHT.
THE CONTRACTOR IS TO CHECK & VERIFY ALL DIMENSIONS PRIOR TO PROCEEDING WORK.
FIGURED DIMENSIONS TO BE READ IN PREFERENCE OF SCALE MEASUREMENT.
ANY DISCREPANCIES FOUND SHALL BE REPORT TO THE INTERIOR DESIGNER.

PROJECT :	希尔顿-石家庄-中国 HILTON SHIJIAZHUANG HOTEL HEBEI CHINA
-----------	--

DESIGNED : SRI

CHECK BY : JACKY

SCALE : AS

DRAWN BY: JM


FILE NAME :

DATE	: JULY 2009
------	-------------

DRAWING TITLE : 52层总统套房
L52 PRESIDENTIAL SUITE
电视落地柜壁面详图 - 1
WALL DETAIL FOR TV CONSOLE - 1


DRAWING NO :	L52/PS/D-4.2
--------------	--------------

REV. NO:

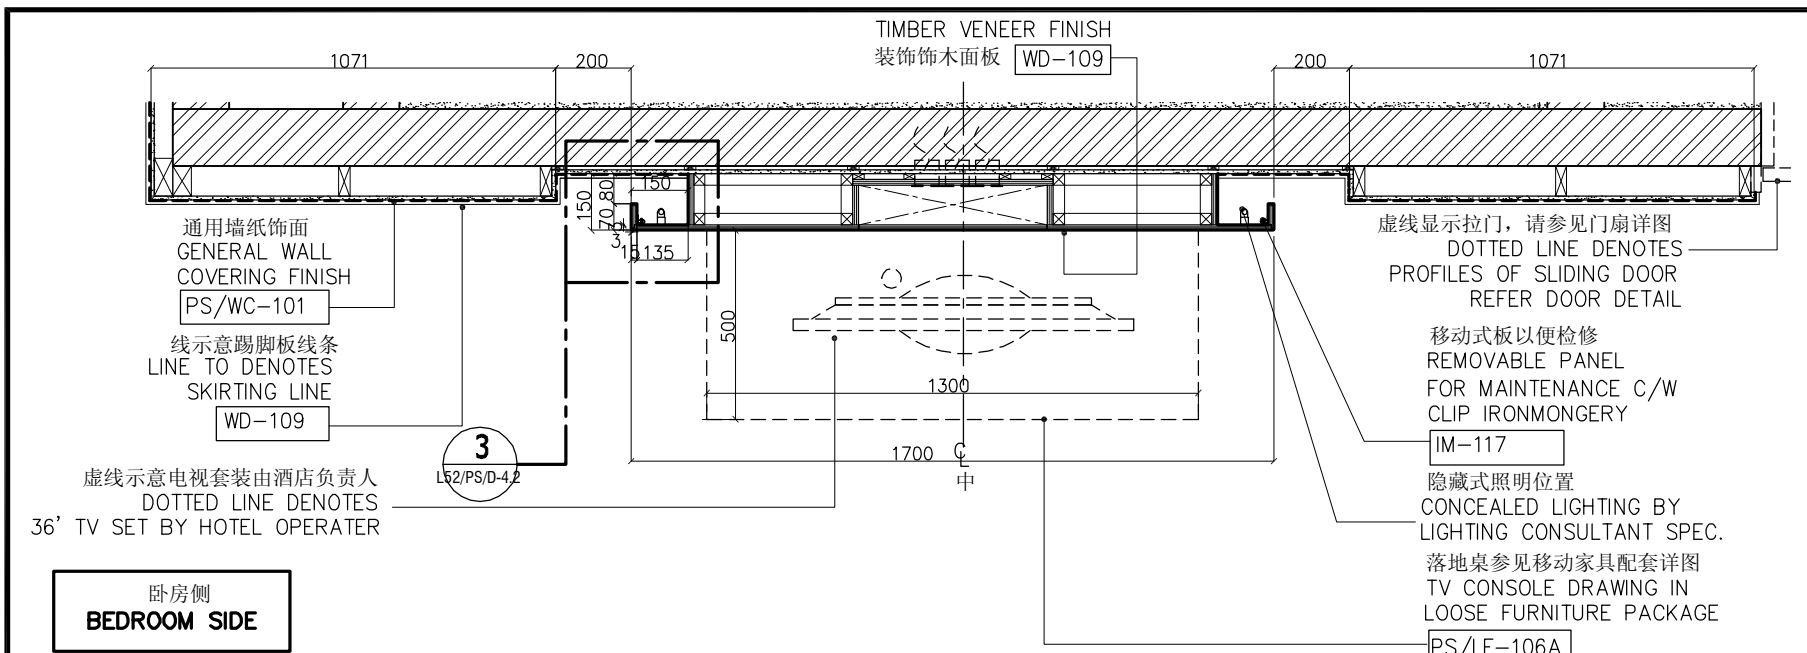


1 DETAIL PLAN 平面详图

SCALE 1 : 20

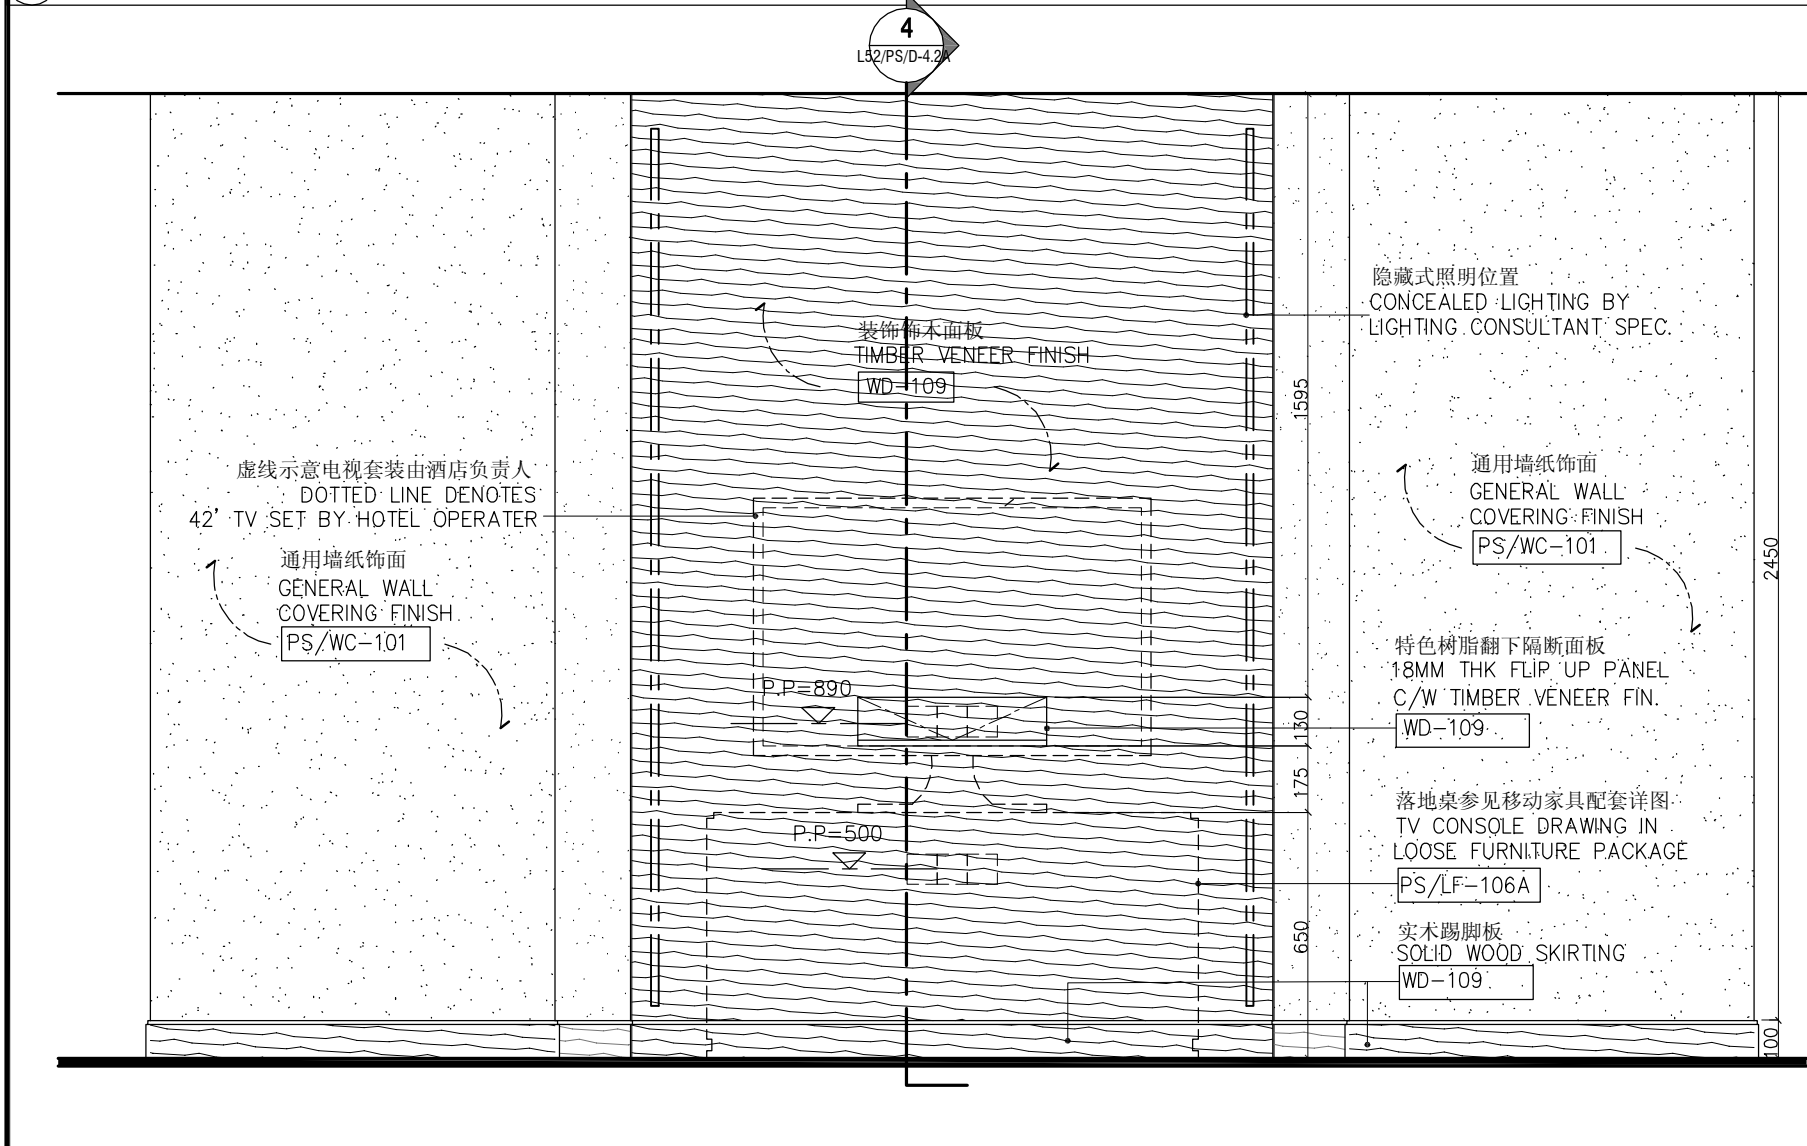


2 ELEVATION 立面详图

SCALE 1 : 20

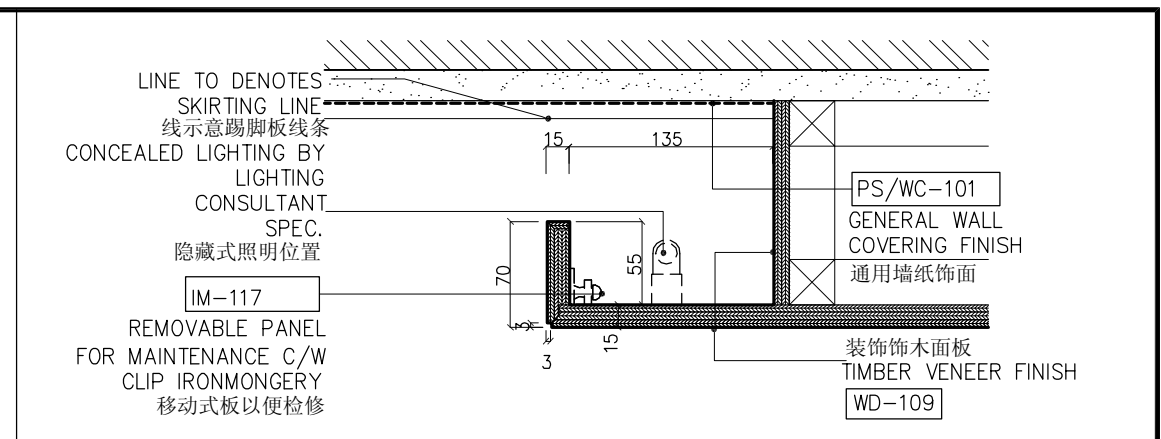

3 SPOT DETAIL 大样详图

SCALE 1 : 5

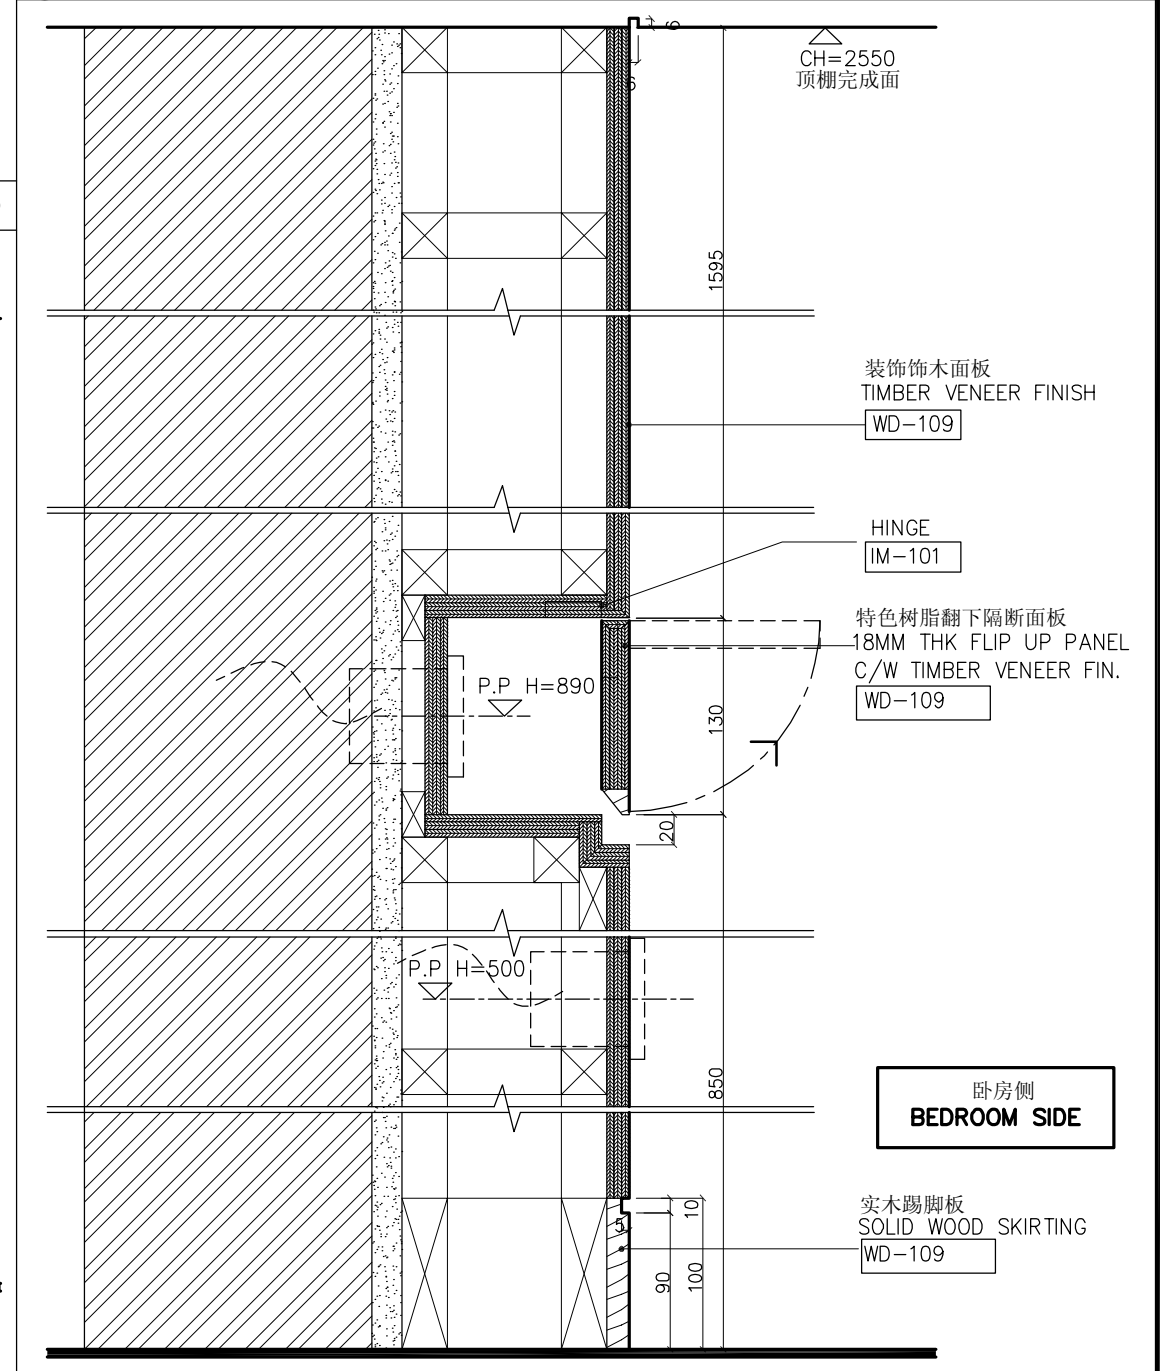


4 SECTION 剖面详图

SCALE 1 : 5


KKS INTERNATIONAL (S) PTE LTD
50 MARKET STREET
#10-05 GOLDEN SHOE CARPARK
SINGAPORE 048940
TEL. (65) 6534 0800 FAX. (65) 6534 0600
E-MAIL kks77321@singnet.com.sg

THIS DRAWING IS COPYRIGHT.
THE CONTRACTOR IS TO CHECK & VERIFY ALL DIMENSIONS PRIOR TO PROCEEDING WORK.
FIGURED DIMENSIONS TO BE READ IN PREFERENCE OF SCALE MEASUREMENT.
ANY DISCREPANCIES FOUND SHALL BE REPORT TO THE INTERIOR DESIGNER.

PROJECT : 希尔顿-石家庄-中国 HILTON SHIJIAZHUANG HOTEL HEBEI CHINA			DRAWING TITLE : 52层总统套房 L52 PRESIDENTIAL SUITE 电视落地柜壁面详图 - 2 WALL DETAIL FOR TV CONSOLE - 2	
DESIGNED : SRI	CHECK BY : JACKY	SCALE : AS	DRAWING NO : L52/PS/D-4.2A	REV. NO:
DRAWN BY : JM	FILE NAME :	DATE : JULY 2009		

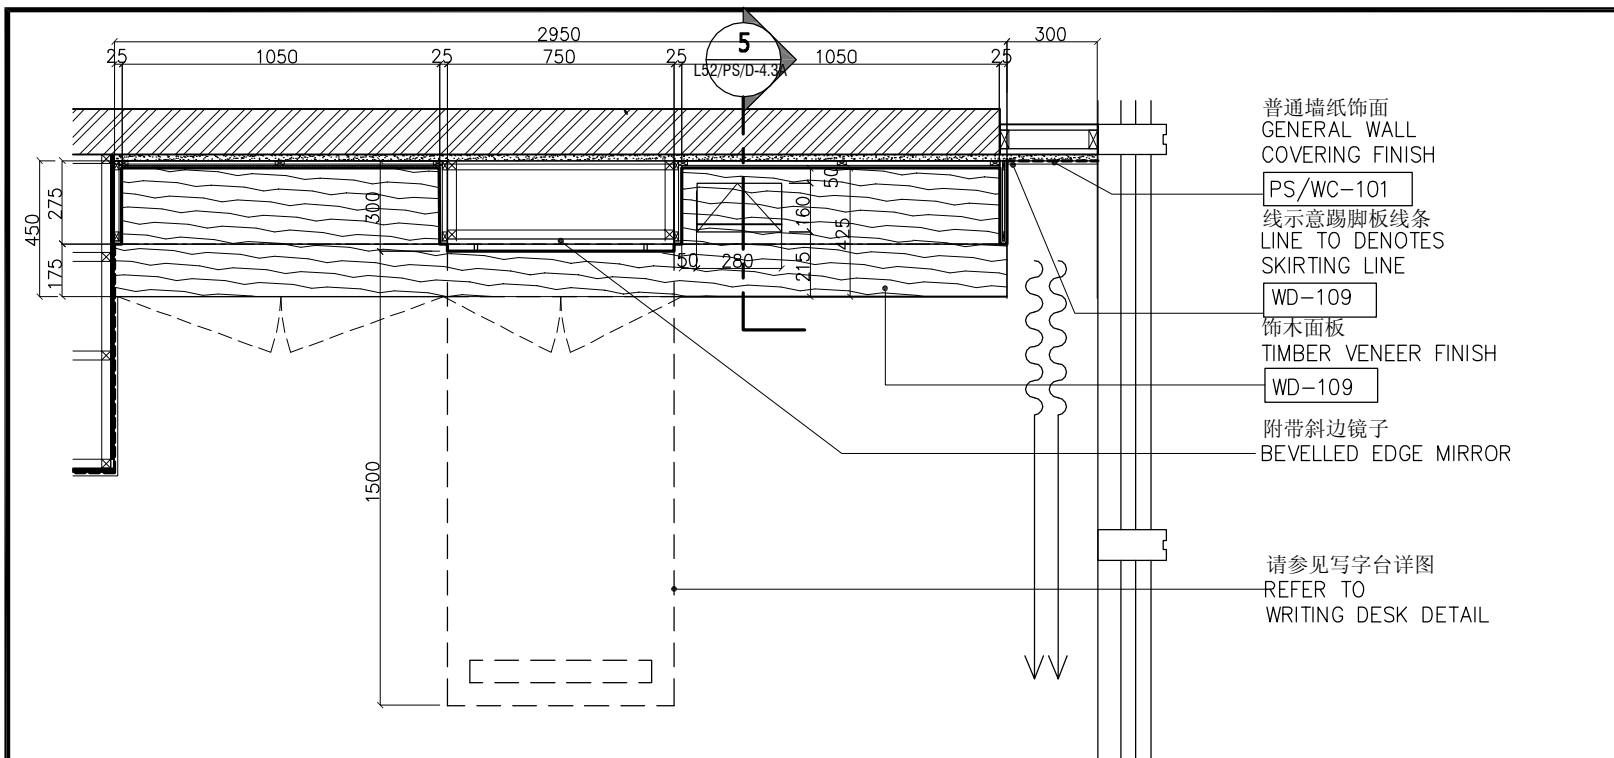


1 PLAN DETAIL 立面详图

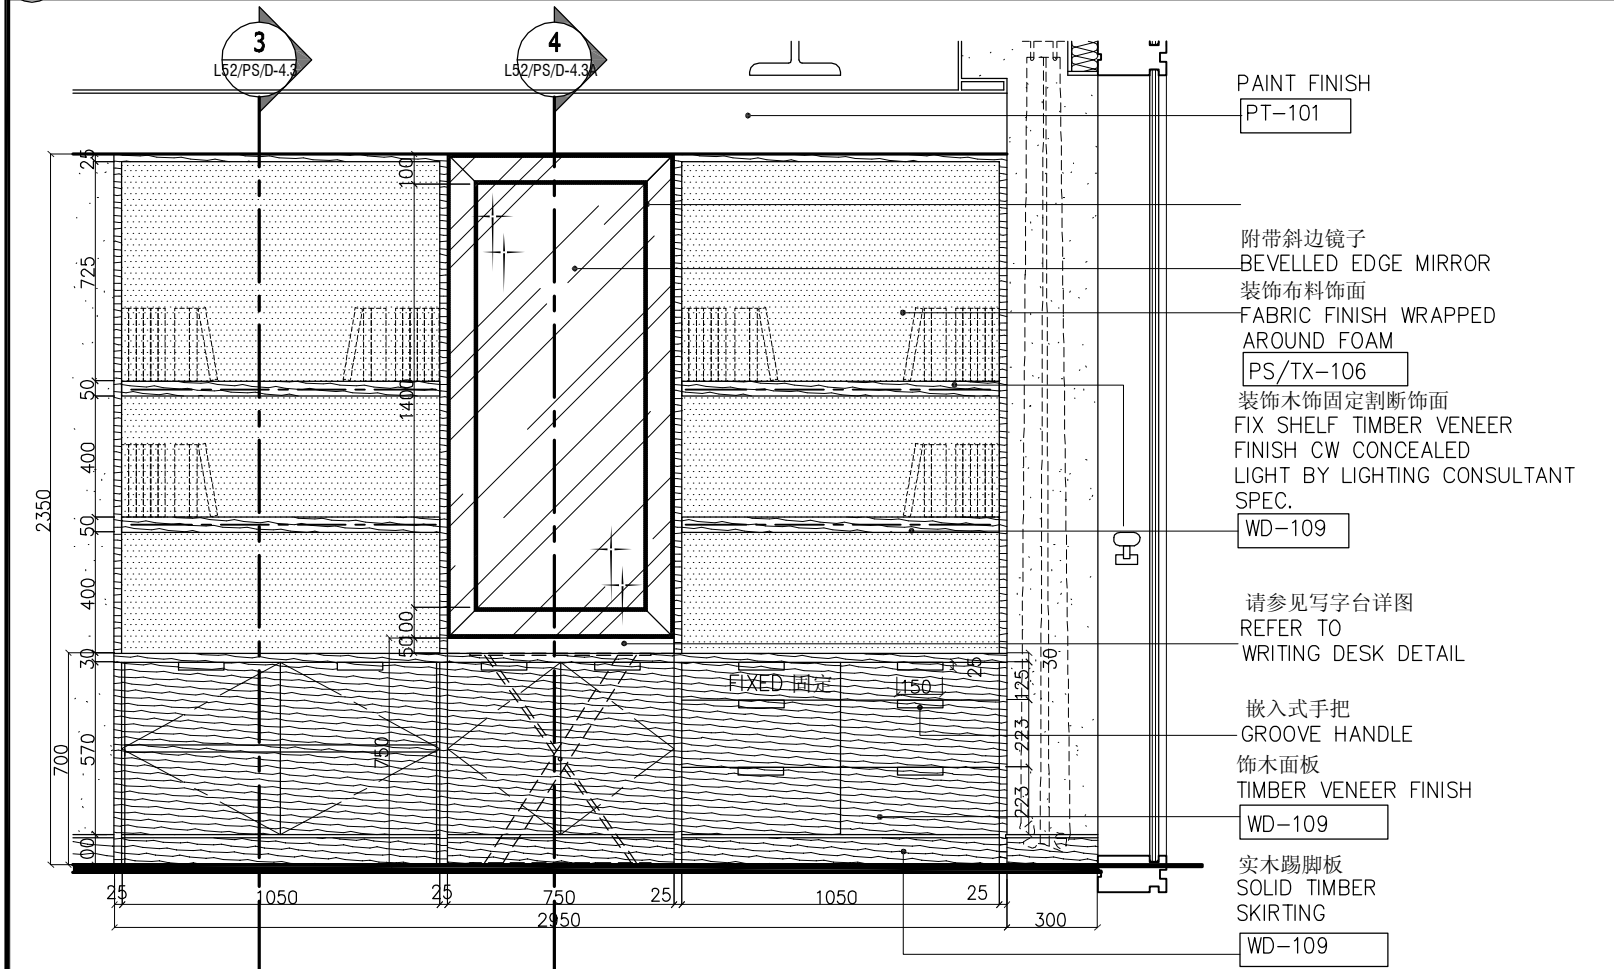

2 ELEVATION 立面详图

SCALE 1:20

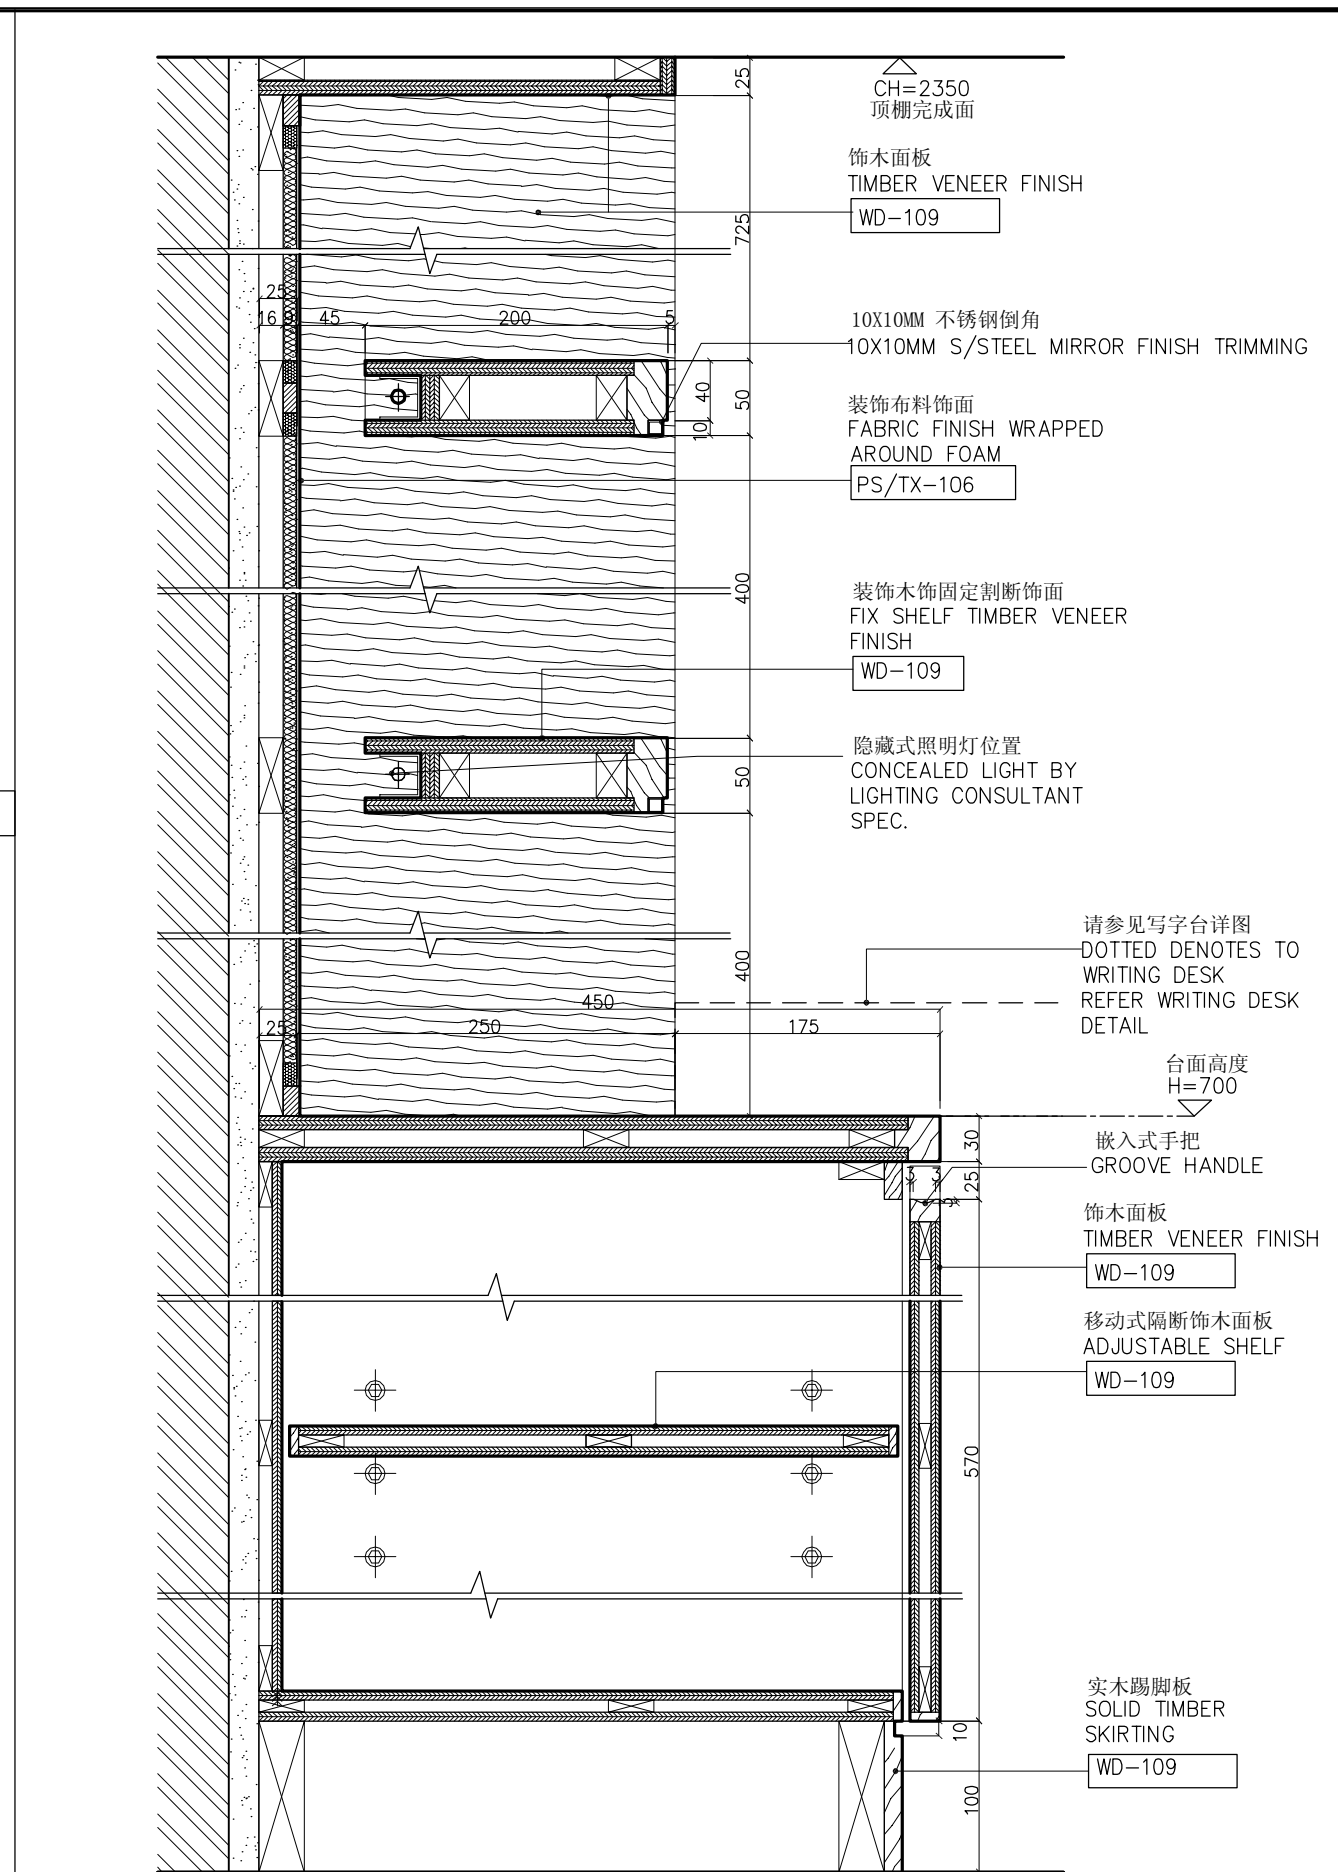

3 SECTION 剖面详图

SCALE 1:5



KKS INTERNATIONAL (S) PTE LTD

50 MARKET STREET
#10-05 GOLDEN SHOE CARPARK
SINGAPORE 048940
TEL. (65) 6534 0800 FAX. (65) 6534 0600
E-MAIL kks77321@singnet.com.sg

THIS DRAWING IS COPYRIGHT.
THE CONTRACTOR IS TO CHECK & VERIFY ALL DIMENSIONS PRIOR TO PROCEEDING WORK.
FIGURED DIMENSIONS TO BE READ IN PREFERENCE OF SCALE MEASUREMENT.
ANY DISCREPANCIES FOUND SHALL BE REPORT TO THE INTERIOR DESIGNER.

PROJECT : 希尔顿-石家庄-中国
HILTON SHIJIAZHUANG HOTEL
HEBEI CHINA

DESIGNED : SRI

CHECK BY : JACKY

SCALE : AS

DRAWN BY : JM


FILE NAME :

DATE : JULY 2009

DRAWING TITLE : 52层总统套房
L52 PRESIDENTIAL SUITE
书架及写字桌详图 - 1
BOOK SHELF & WRITING DESK DETAIL - 1


DRAWING NO : L52/PS/D-4.3

REV. NO:

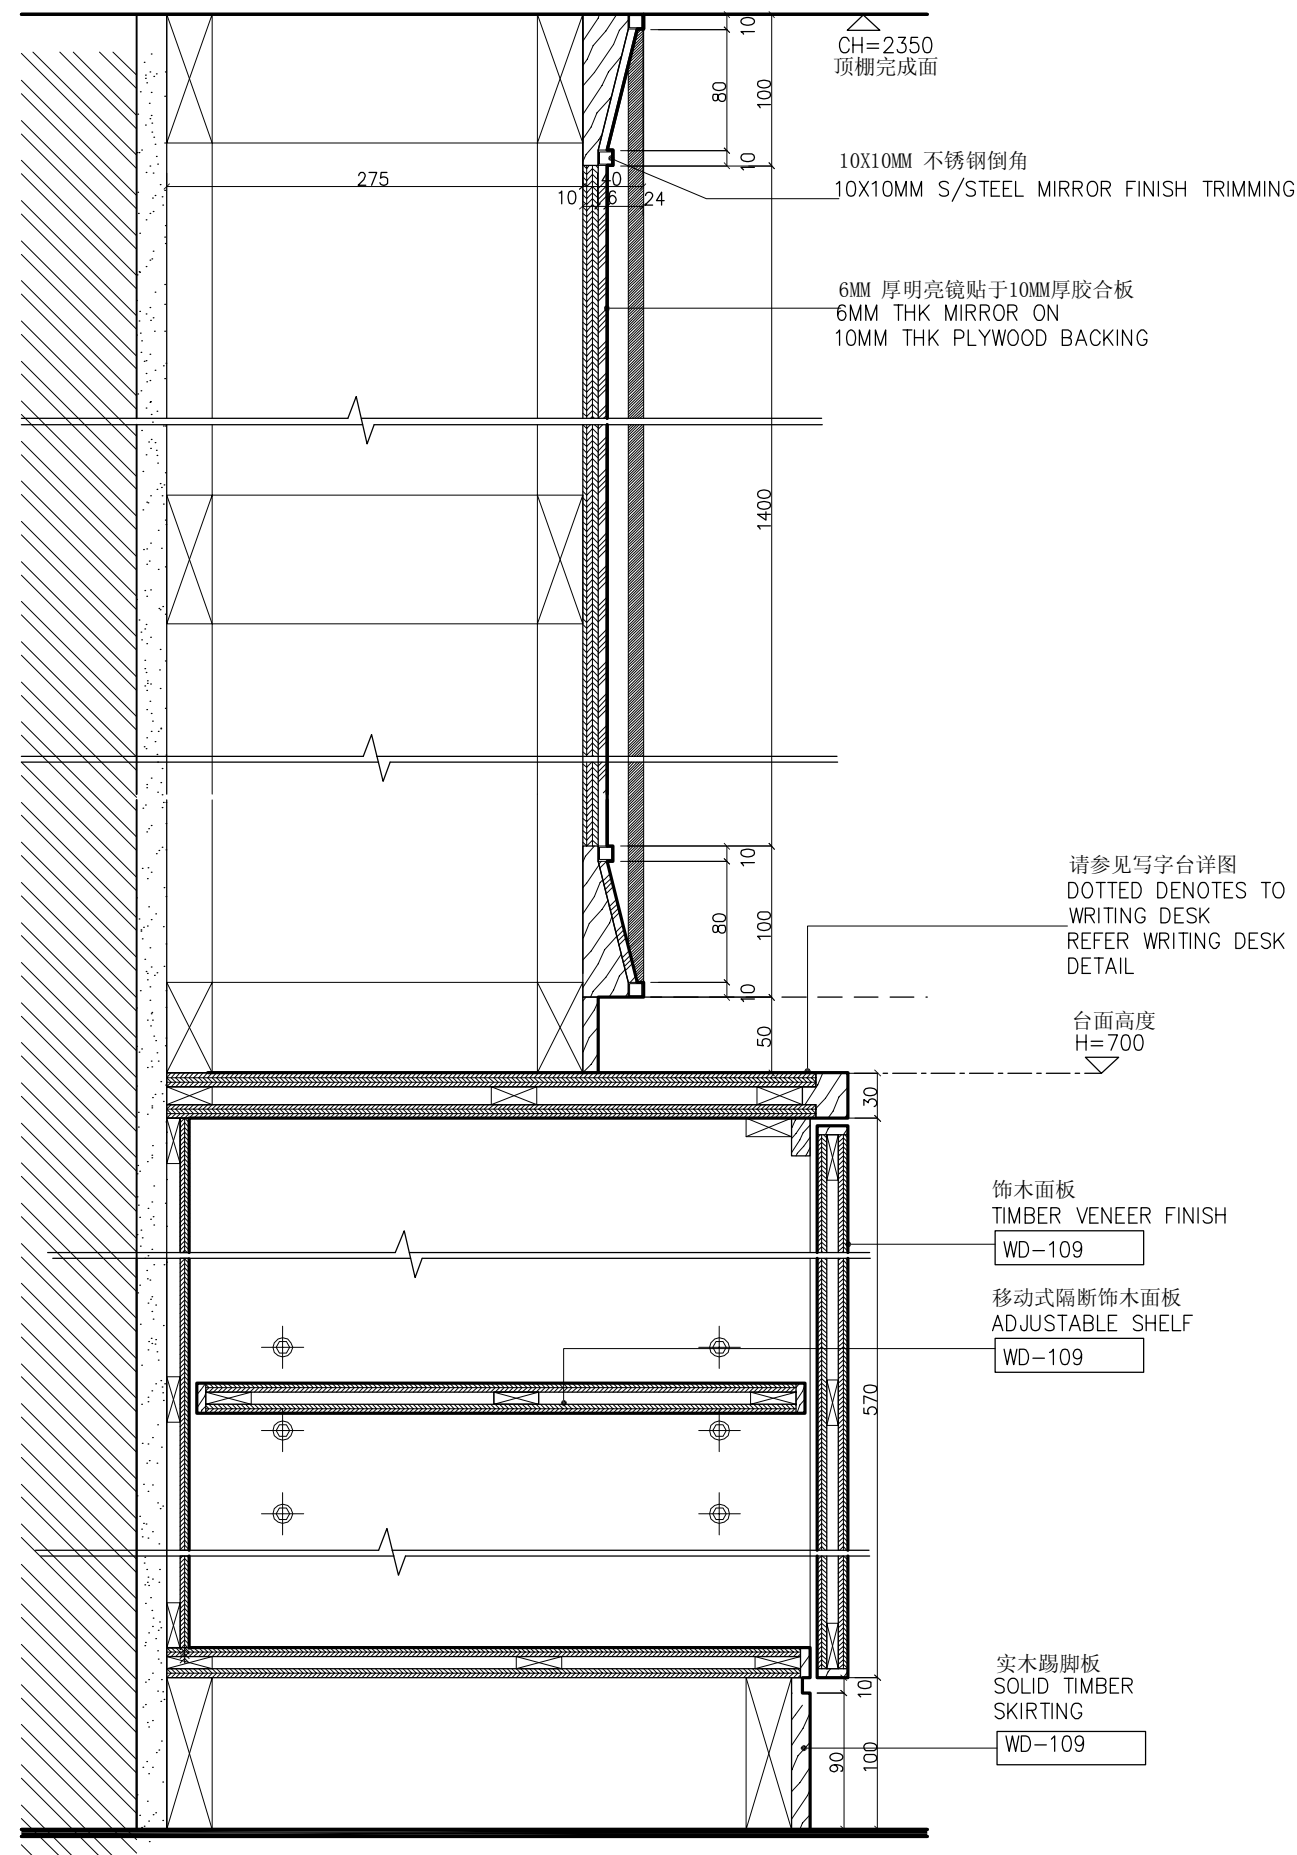

4 SECTION DETAIL 剖面详图

SCALE 1:5

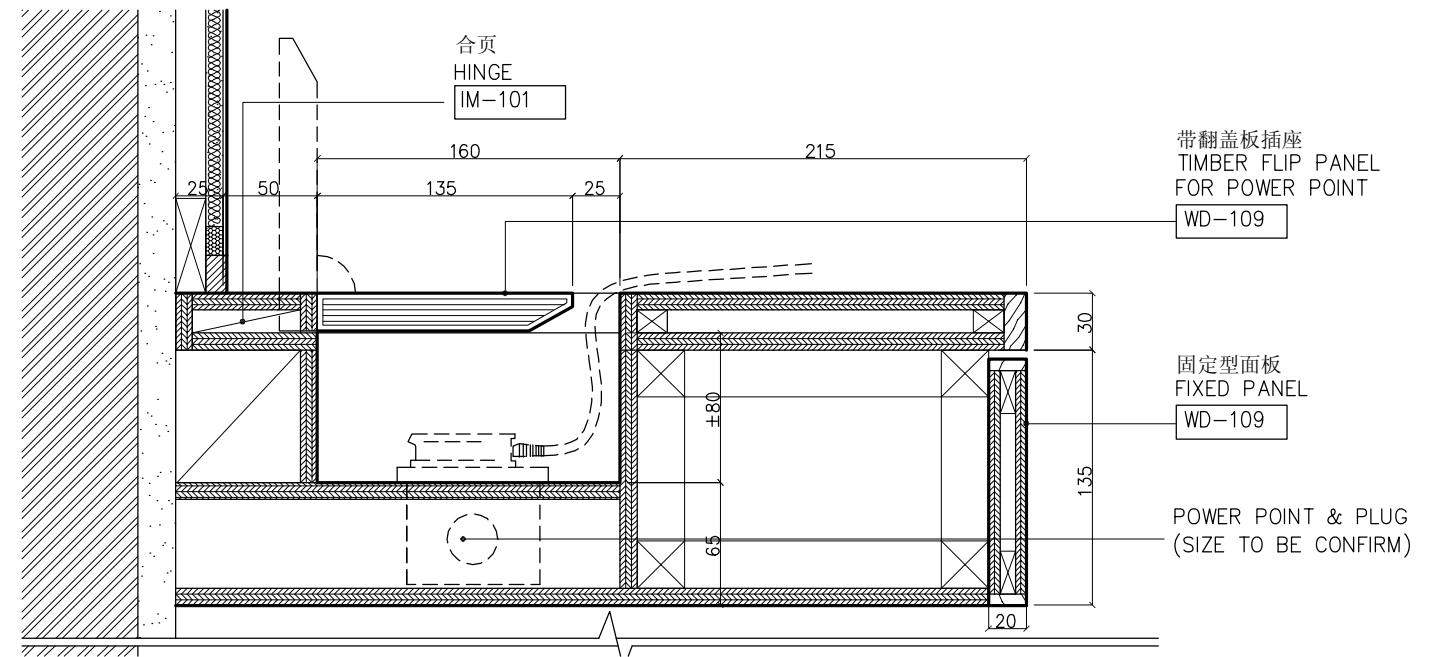

5 SECTION DETAIL 剖面详图

SCALE 1:5



KKS INTERNATIONAL (S) PTE LTD

50 MARKET STREET
#10-05 GOLDEN SHOE CARPARK
SINGAPORE 048940
TEL. (65) 6534 0800 FAX. (65) 6534 0600
E-MAIL kks77321@singnet.com.sg

THIS DRAWING IS COPYRIGHT.
THE CONTRACTOR IS TO CHECK & VERIFY ALL DIMENSIONS PRIOR TO PROCEEDING WORK.
FIGURED DIMENSIONS TO BE READ IN PREFERENCE OF SCALE MEASUREMENT.
ANY DISCREPANCIES FOUND SHALL BE REPORT TO THE INTERIOR DESIGNER.

PROJECT : 希尔顿-石家庄-中国
HILTON SHIJIAZHUANG HOTEL
HEBEI CHINA

DESIGNED : SRI

CHECK BY : JACKY

SCALE : AS

DRAWN BY: JM


FILE NAME :

DATE :JULY 2009

DRAWING TITLE : 52层总统套房
L52 PRESIDENTIAL SUITE
书架及写字桌详图 - 2
BOOK SHELF & WRITING DESK DETAIL - 2


DRAWING NO : L52/PS/D-4.3A

REV. NO:

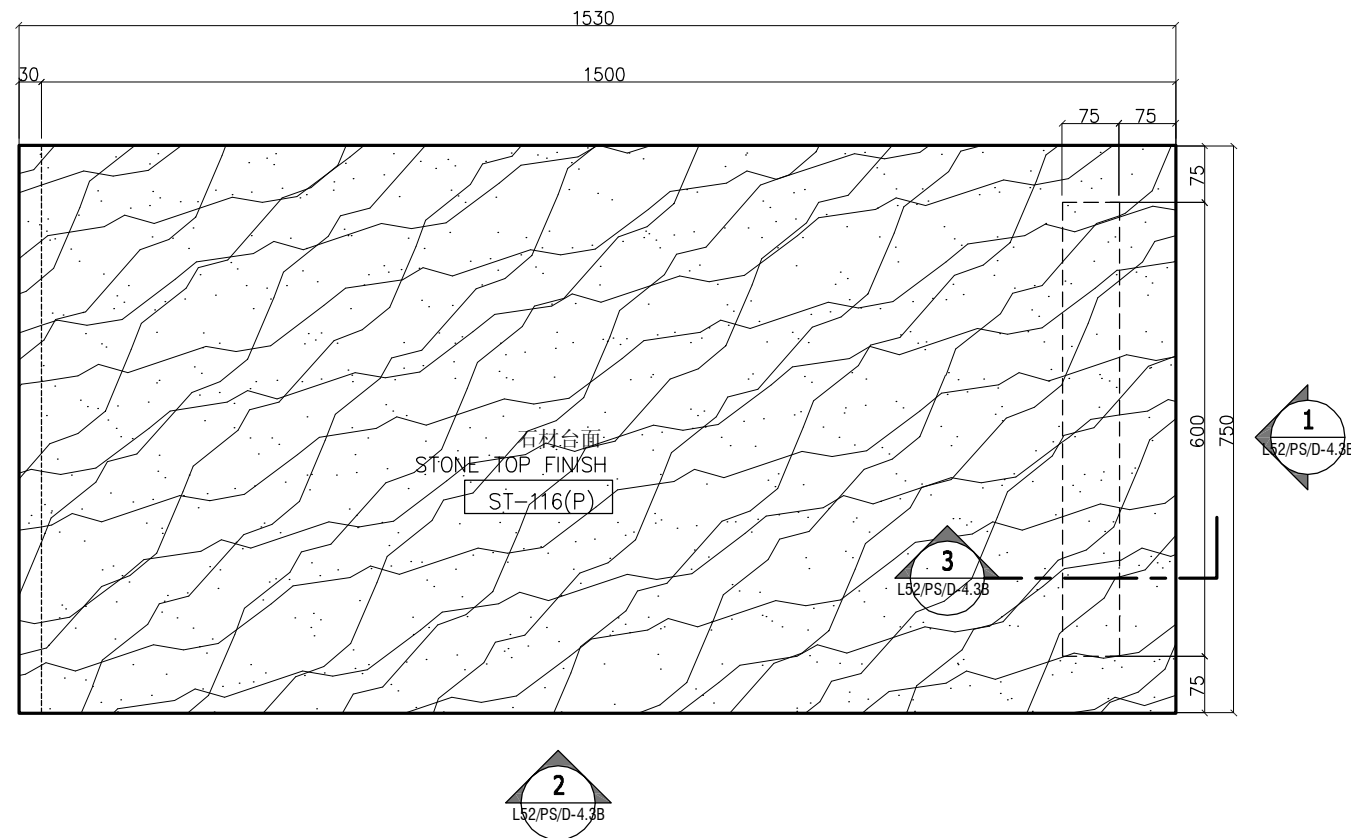


2 WRITING DESK PLAN DETAIL 写字台平面详图

SCALE 1:10

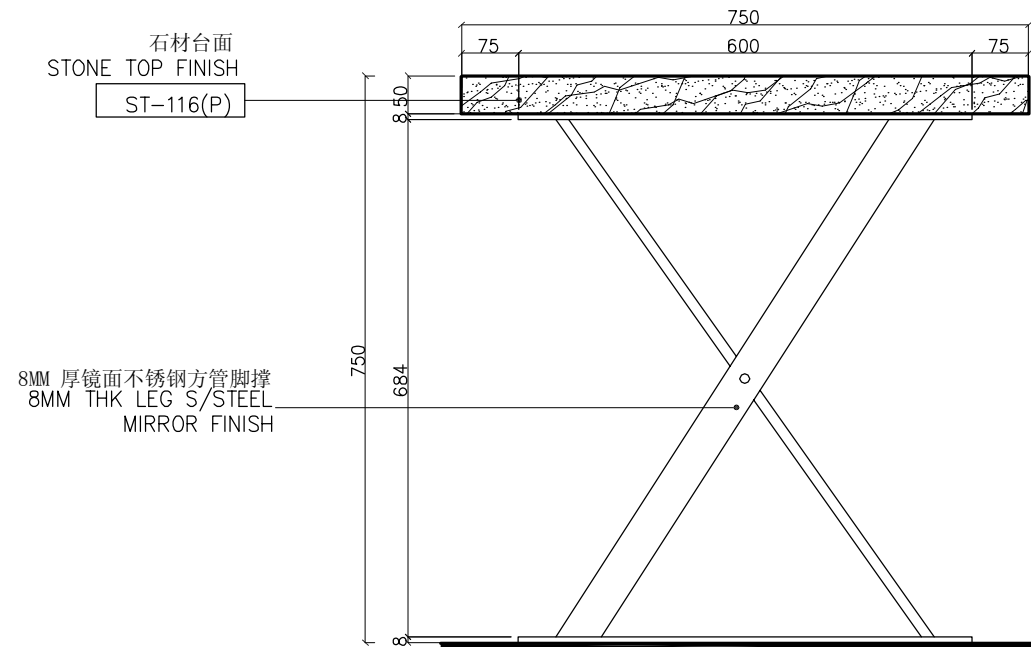


1 FRONT ELEVATION 正面详图

SCALE 1:10

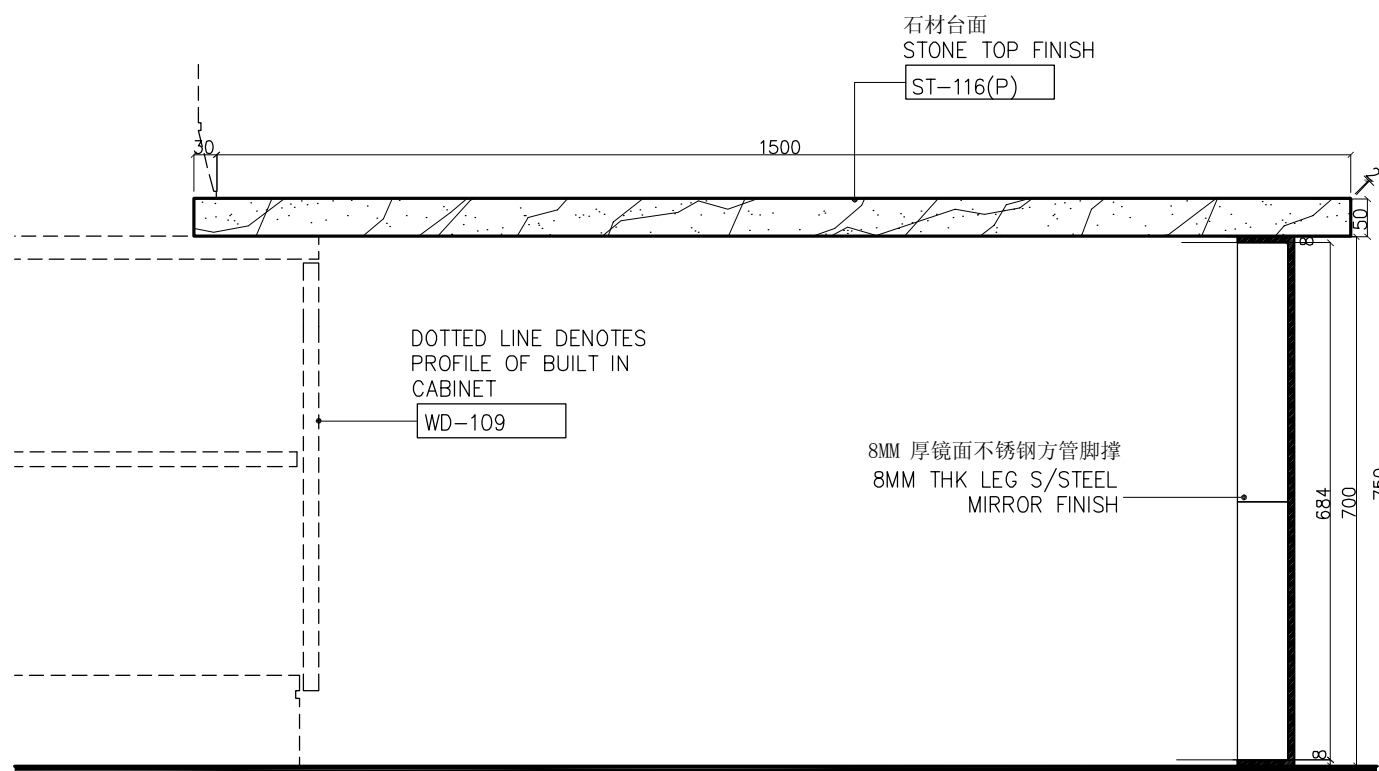

2 REAR ELEVATION 背面详图

SCALE 1:10

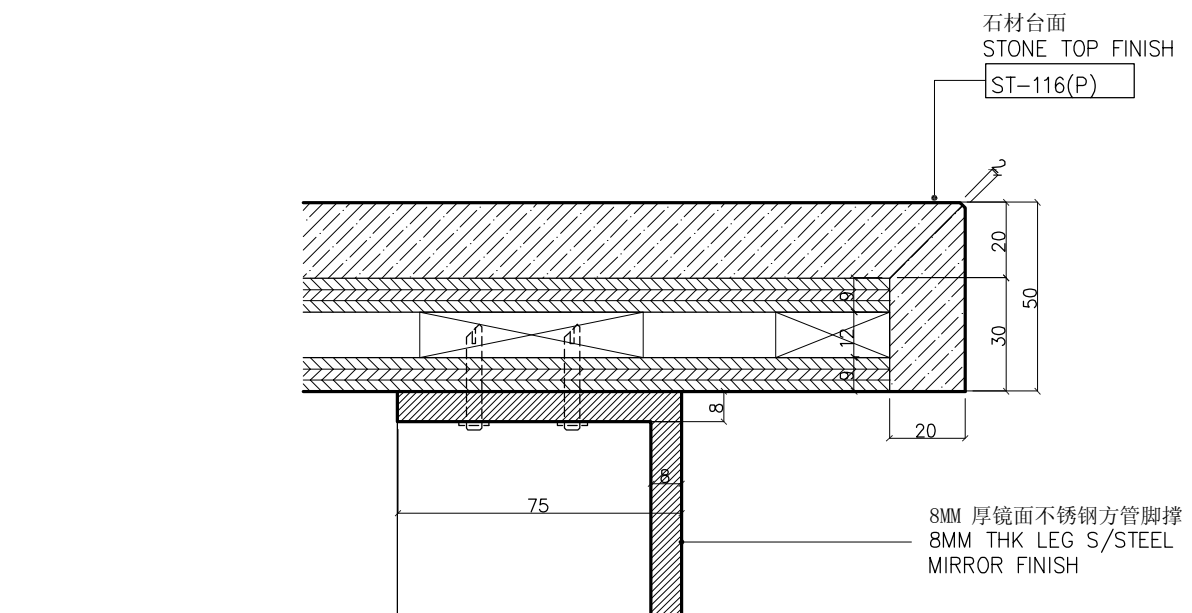

3 SPOT DETAIL 大样详图

SCALE 1:2



KKS INTERNATIONAL (S) PTE LTD

50 MARKET STREET
#10-05 GOLDEN SHOE CARPARK
SINGAPORE 048940
TEL. (65) 6534 0800 FAX. (65) 6534 0600
E-MAIL kks77321@singnet.com.sg

THIS DRAWING IS COPYRIGHT.
THE CONTRACTOR IS TO CHECK & VERIFY ALL DIMENSIONS PRIOR TO PROCEEDING WORK.
FIGURED DIMENSIONS TO BE READ IN PREFERENCE OF SCALE MEASUREMENT.
ANY DISCREPANCIES FOUND SHALL BE REPORT TO THE INTERIOR DESIGNER.

PROJECT : 希尔顿-石家庄-中国
HILTON SHIJIAZHUANG HOTEL
HEBEI CHINA

DESIGNED : SRI

CHECK BY : JACKY

SCALE : AS

DRAWN BY : JM

FILE NAME :


DATE : JULY 2009

DRAWING TITLE : 52层总统套房
L52 PRESIDENTIAL SUITE
书架及写字桌详图 - 3
BOOK SHELF & WRITING DESK DETAIL -3

DRAWING NO :


L52/PS/D-4.3B

REV. NO:

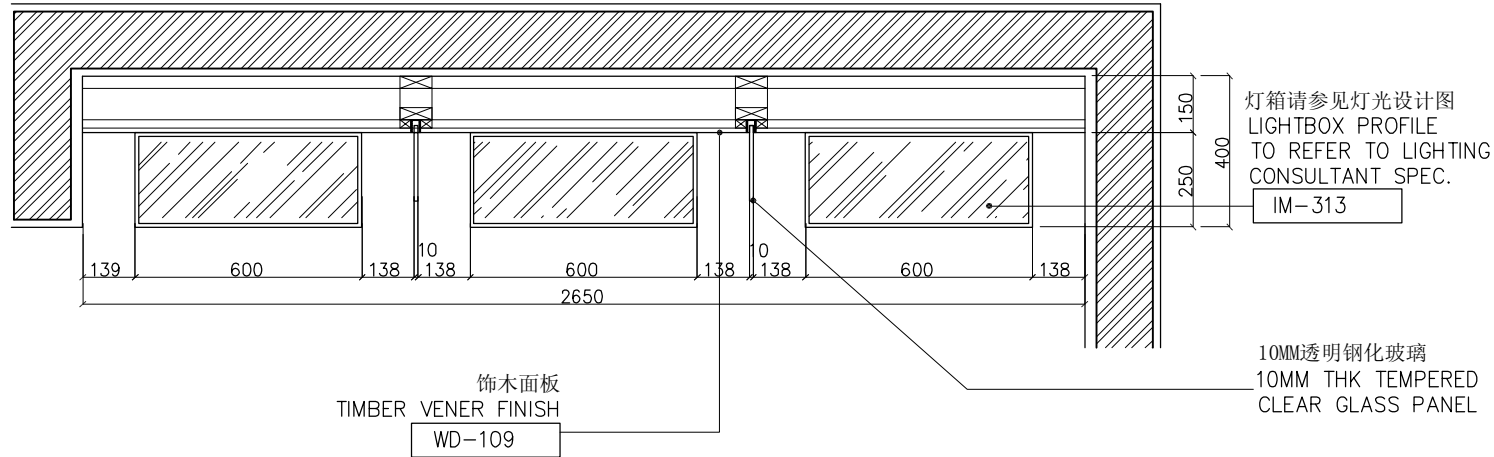


1 PLAN DETAIL 平面详图

SCALE 1:20

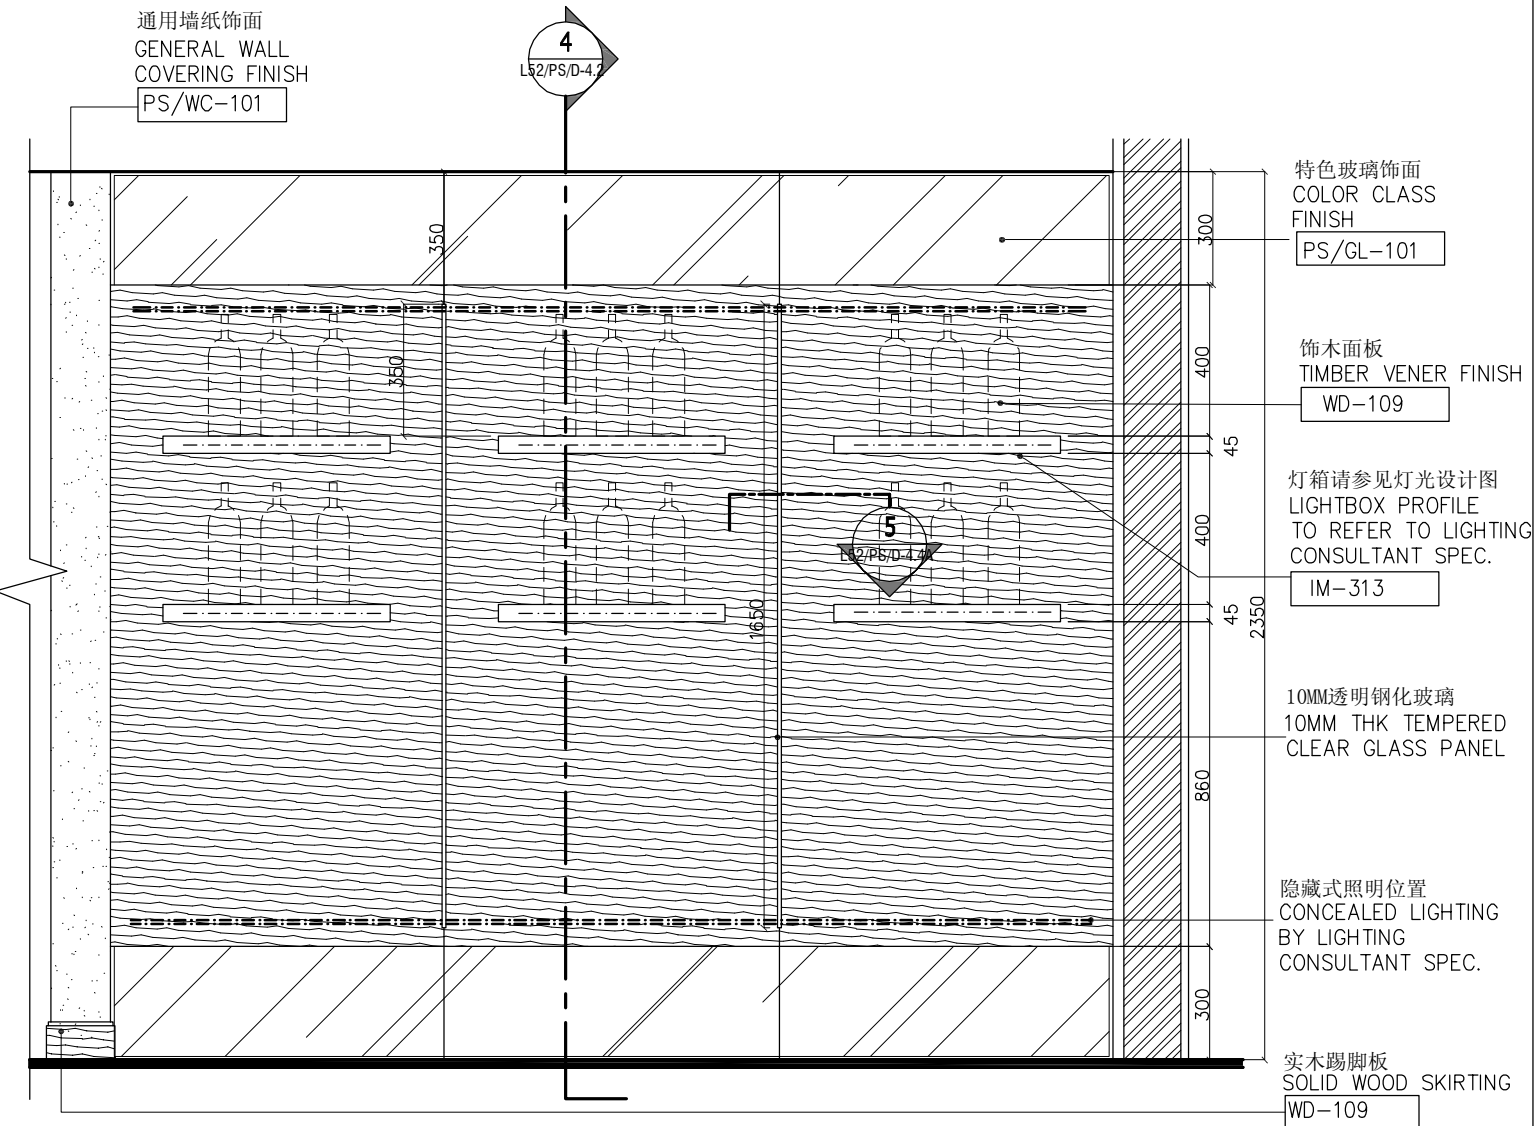

2 ELEVATION DETAIL 立面详图

SCALE 1:20

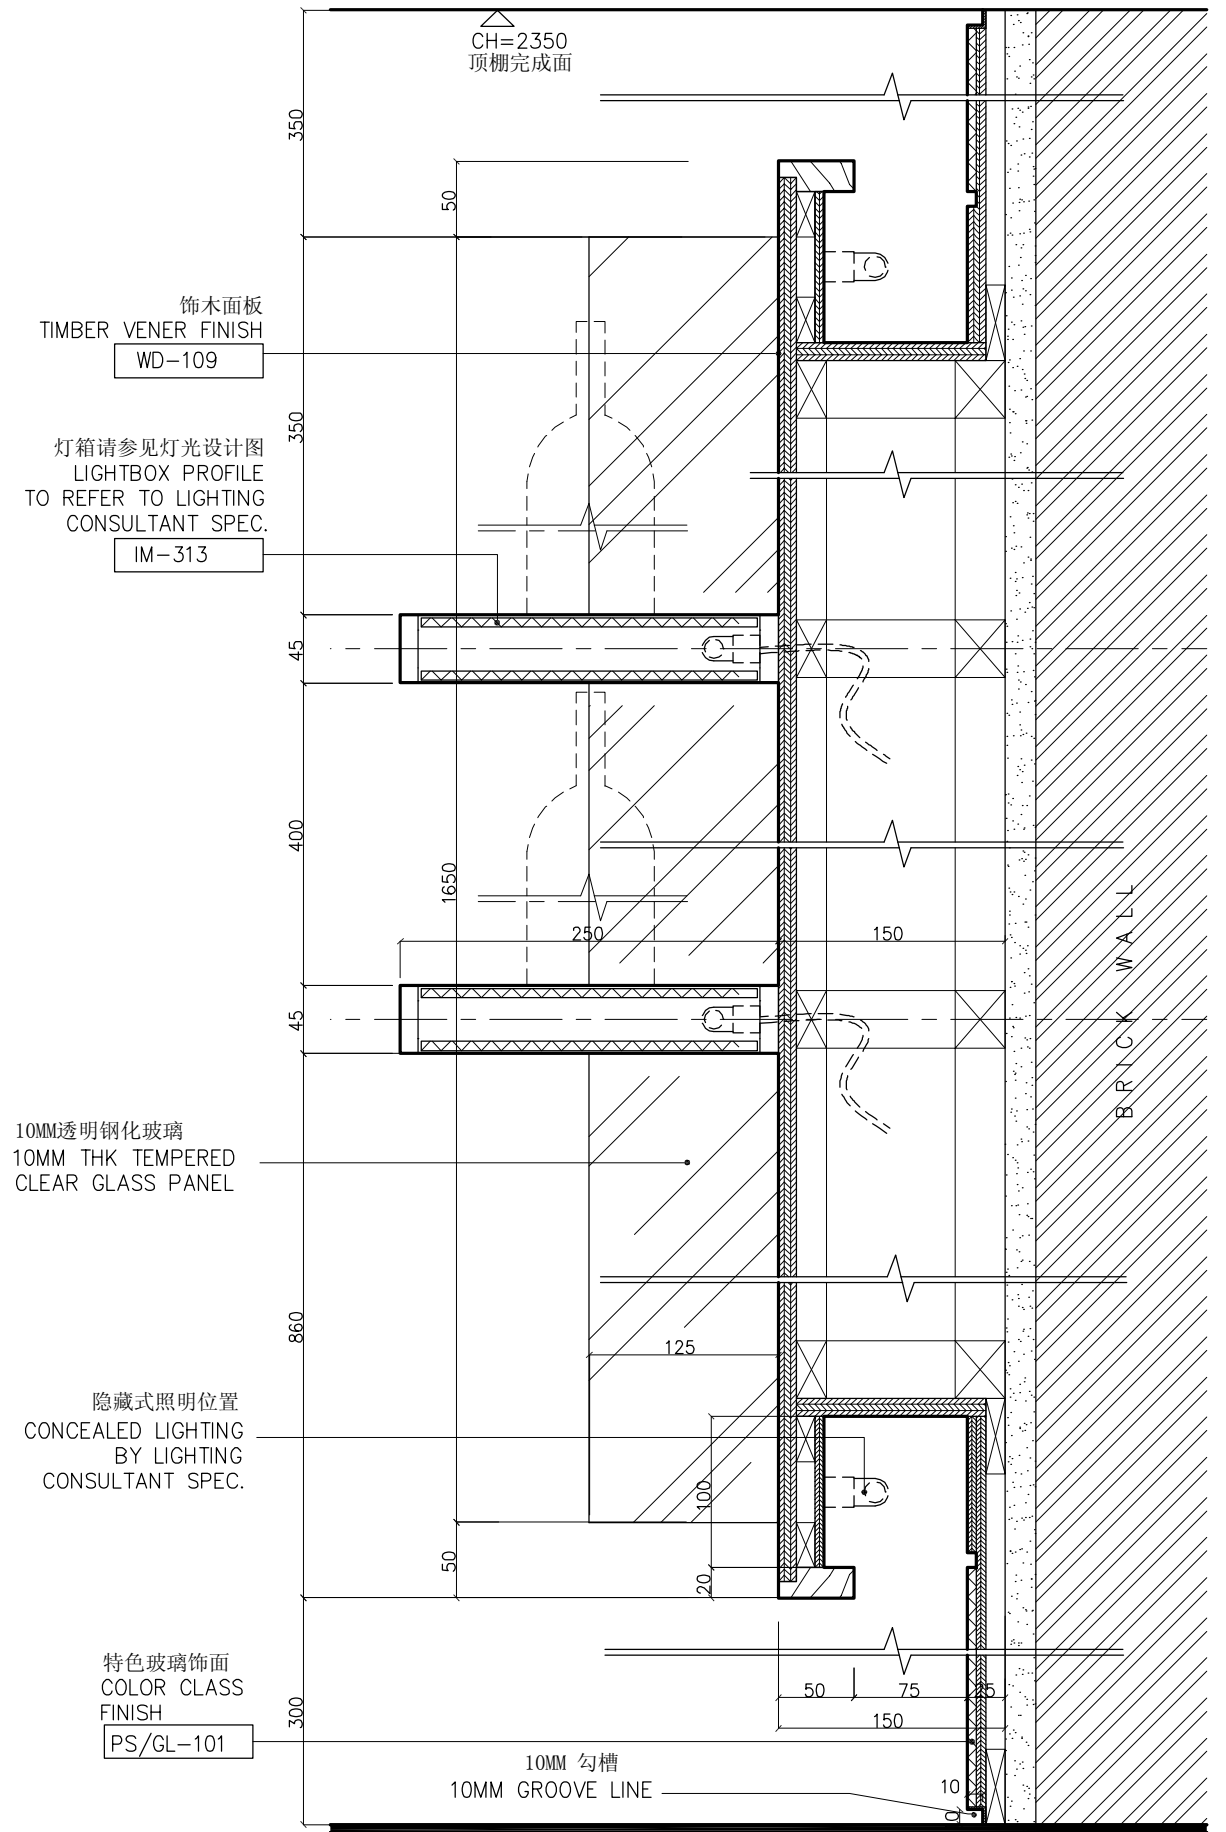

3 SECTION 剖面详图

SCALE 1:5



KKS INTERNATIONAL (S) PTE LTD

50 MARKET STREET
#10-05 GOLDEN SHOE CARPARK
SINGAPORE 048940
TEL. (65) 6534 0800 FAX. (65) 6534 0600
E-MAIL kks77321@singnet.com.sg

THIS DRAWING IS COPYRIGHT.
THE CONTRACTOR IS TO CHECK & VERIFY ALL DIMENSIONS PRIOR TO PROCEEDING WORK.
FIGURED DIMENSIONS TO BE READ IN PREFERENCE OF SCALE MEASUREMENT.
ANY DISCREPANCIES FOUND SHALL BE REPORT TO THE INTERIOR DESIGNER.

PROJECT : 希尔顿-石家庄-中国
HILTON SHIJIAZHUANG HOTEL
HEBEI CHINA

DESIGNED : SRI

CHECK BY : JACKY

SCALE : AS

DRAWN BY : JM


FILE NAME :

DATE : JULY 2009

DRAWING TITLE : 52层总统套房
L52 PRESIDENTIAL SUITE
酒窖层架及墙壁详图 - 1
WINE CELLAR SHELVES & WALL DETAIL - 1

DRAWING NO : L52/PS/D-4.4

REV. NO:

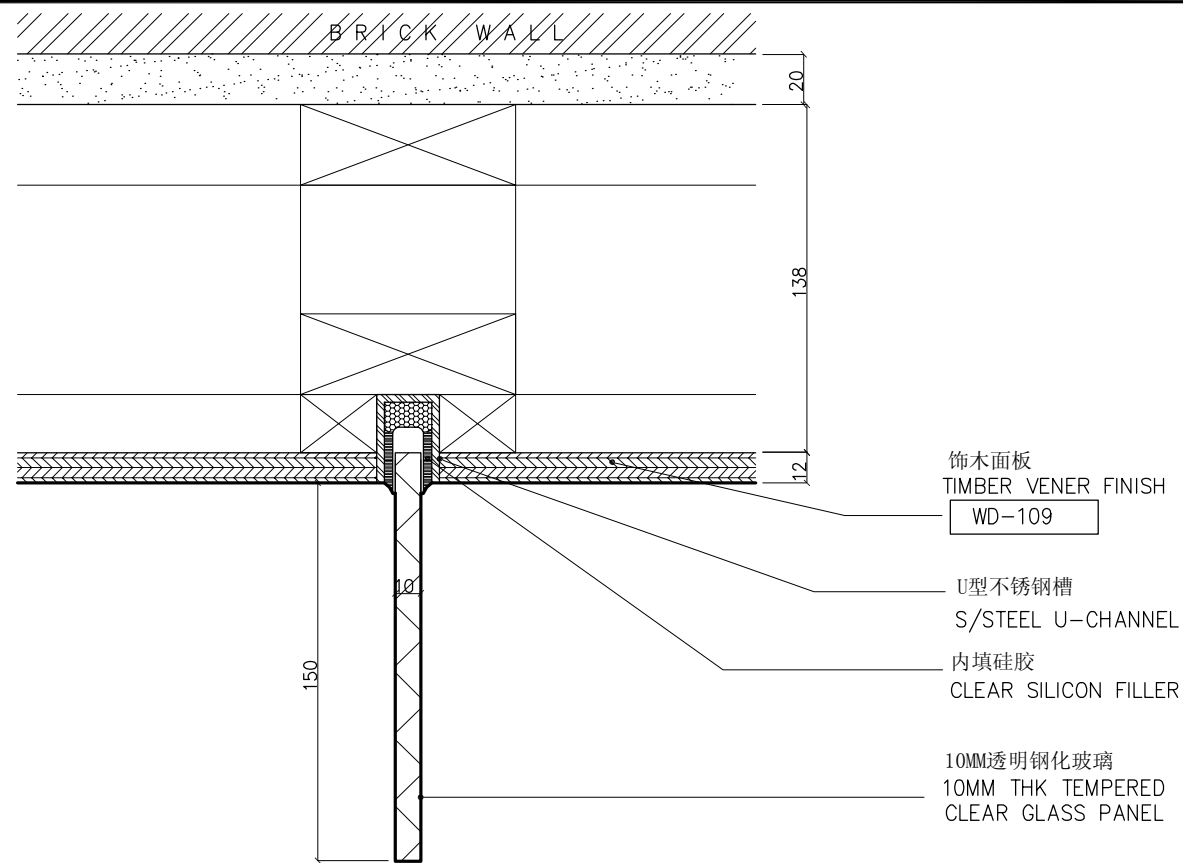

5 SPOT DETAIL 平面详图 SCALE 1 : 3



KKS INTERNATIONAL (S) PTE LTD
50 MARKET STREET
#10-05 GOLDEN SHOE CARPARK
SINGAPORE 048940
TEL. (65) 6534 0800 FAX. (65) 6534 0600
E-MAIL kks77321@singnet.com.sg





THIS DRAWING IS COPYRIGHT.
THE CONTRACTOR IS TO CHECK & VERIFY ALL DIMENSIONS PRIOR TO PROCEEDING WORK.
FIGURED DIMENSIONS TO BE READ IN PREFERENCE OF SCALE MEASUREMENT.
ANY DISCREPANCIES FOUND SHALL BE REPORT TO THE INTERIOR DESIGNER.

PROJECT : 希尔顿-石家庄-中国
HILTON SHIJIAZHUANG HOTEL
HEBEI CHINA

DESIGNED : SRI	CHECK BY : JACKY	SCALE : AS
DRAWN BY: JM	FILE NAME :	DATE :JULY 2009

DRAWING TITLE : 52层总统套房
L52 PRESIDENTIAL SUITE
酒窖层架及墙壁详图 - 2
WINE CELLAR SHELVES & WALL DETAIL- 2

DRAWING NO : L52/PS/D-4.4A	REV. NO:
----------------------------	----------

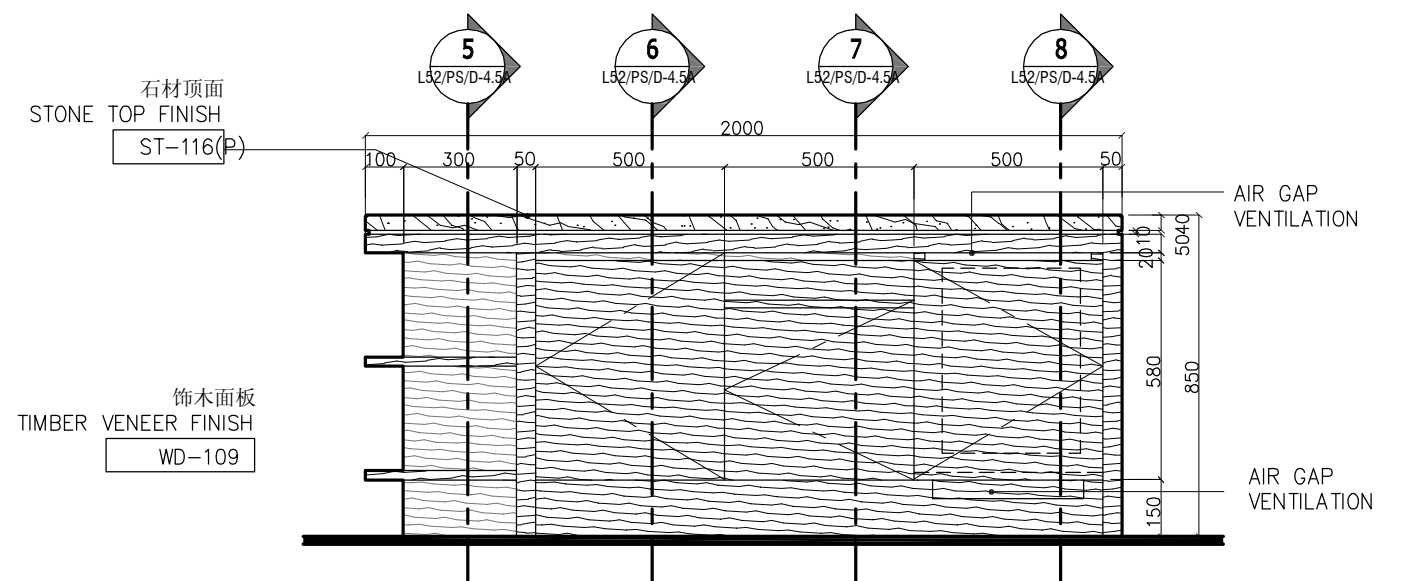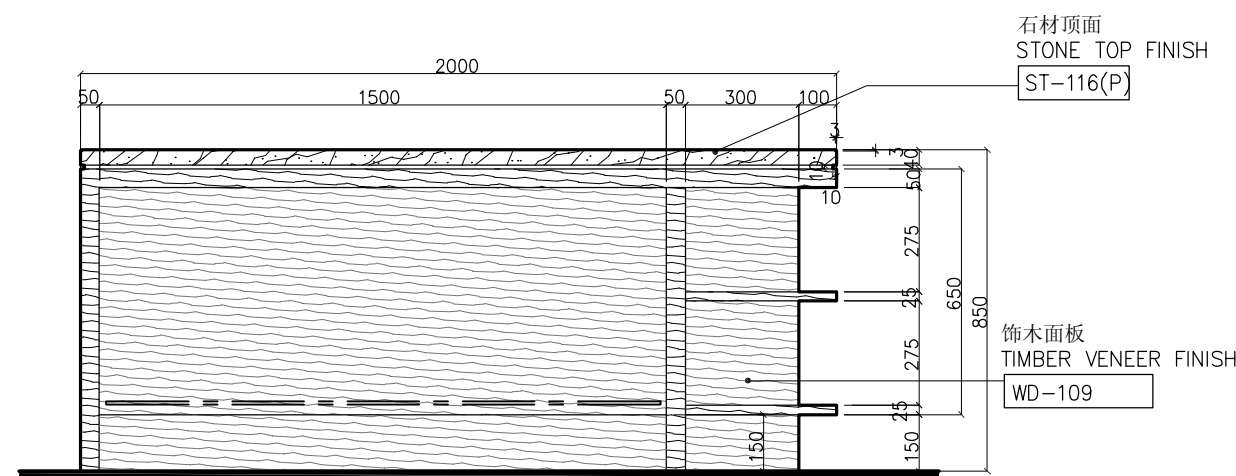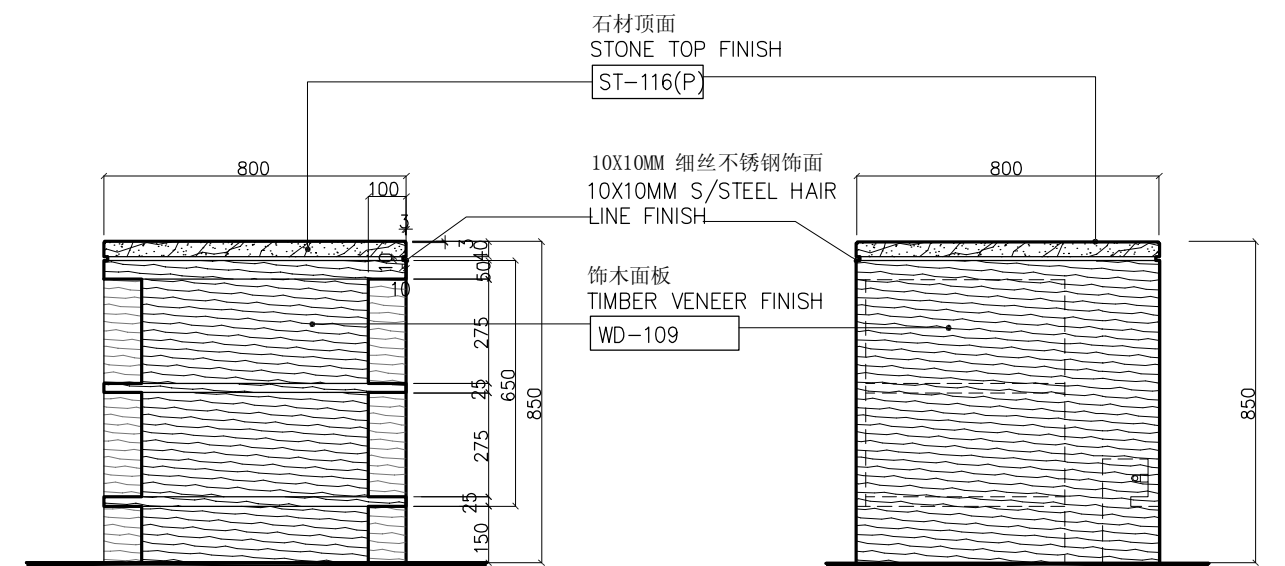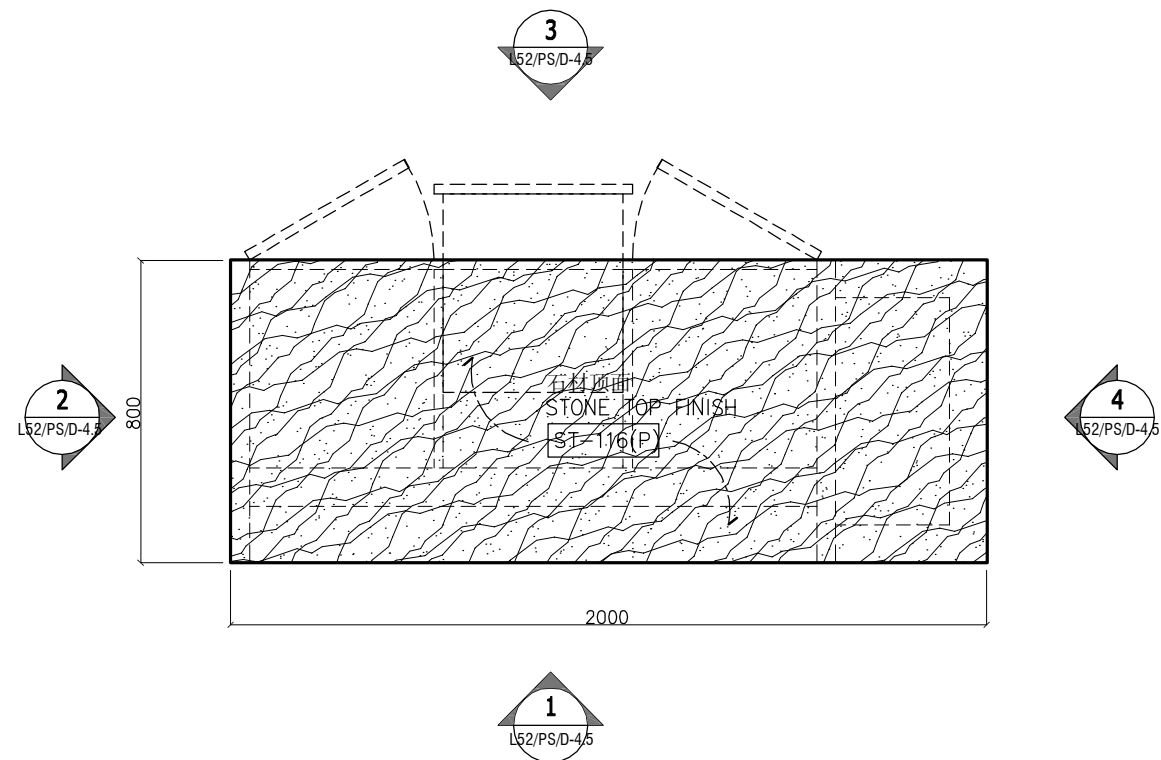

1 ELEVATION 立面详图

2 ELEVATION 立面详图

KKS INTERNATIONAL (S) PTE LTD
 50 MARKET STREET
 #10-05 GOLDEN SHOE CARPARK
 SINGAPORE 048940
 TEL. (65) 6534 0800 FAX. (65) 6534 0600
 E-MAIL kks77321@singnet.com.sg



THIS DRAWING IS COPYRIGHT.
 THE CONTRACTOR IS TO CHECK & VERIFY ALL DIMENSIONS PRIOR TO PROCEEDING WORK.
 FIGURED DIMENSIONS TO BE READ IN PREFERENCE OF SCALE MEASUREMENT.
 ANY DISCREPANCIES FOUND SHALL BE REPORT TO THE INTERIOR DESIGNER.

PROJECT : 希尔顿-石家庄-中国
HILTON SHIJIAZHUANG HOTEL
HEBEI CHINA



DESIGNED : SRI CHECK BY : JACKY SCALE : AS
 DRAWN BY : JM FILE NAME : DATE : JULY 2009

DRAWING TITLE : 52层总统套房
L52 PRESIDENTIAL SUITE
 服务柜台详图 - 1
SERVICE COUNTER DETAIL - 1

DRAWING NO : L52/PS/D-4.5 REV. NO:

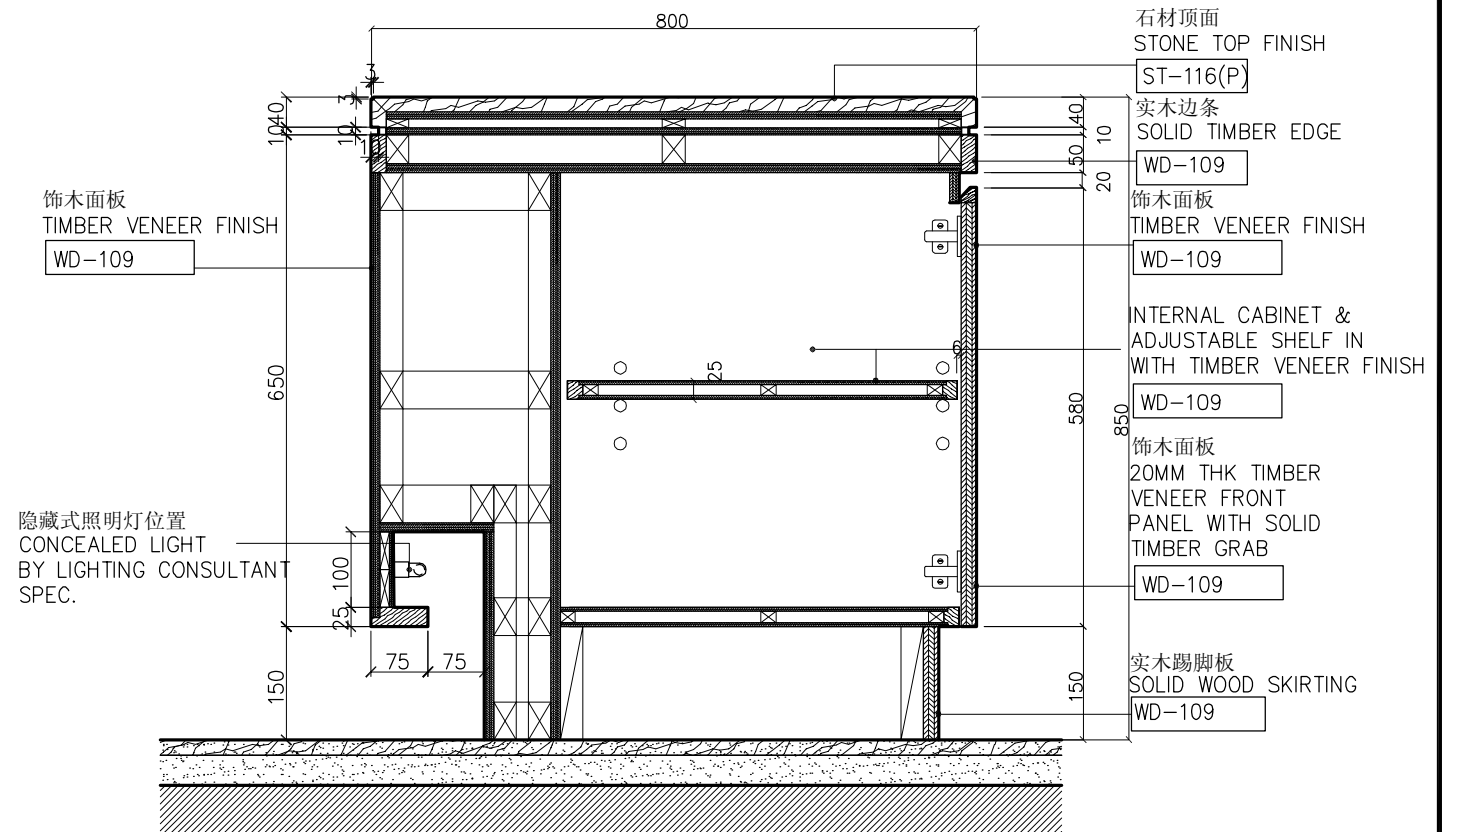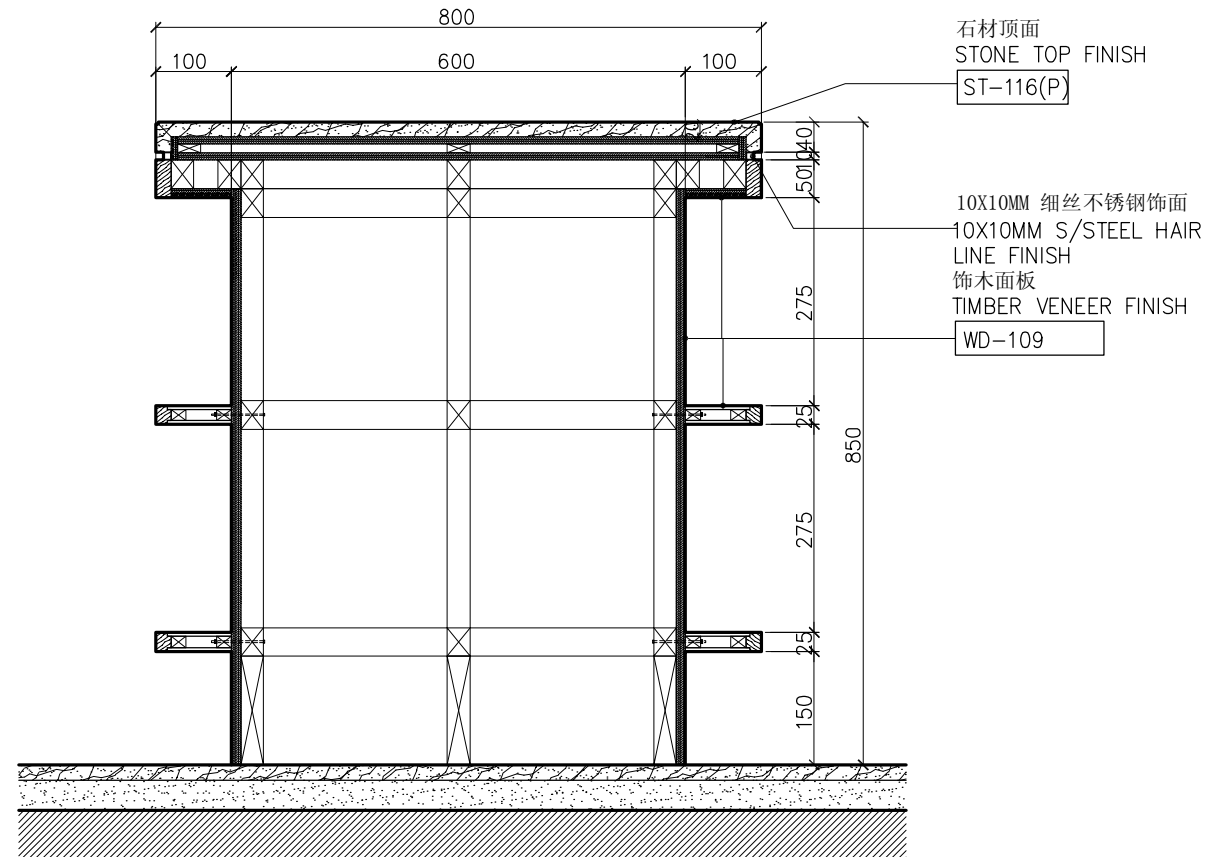

6 SECTION DETAIL

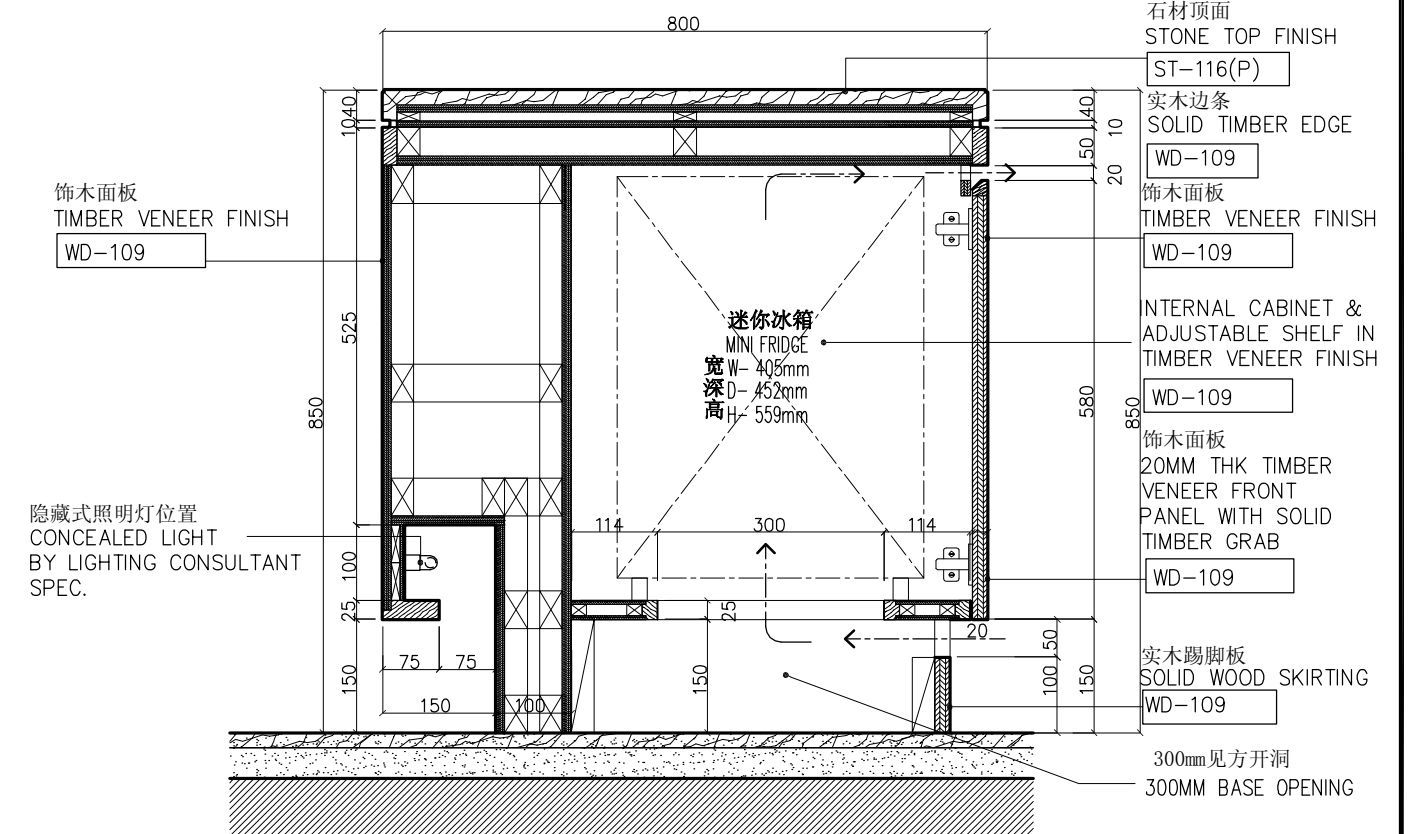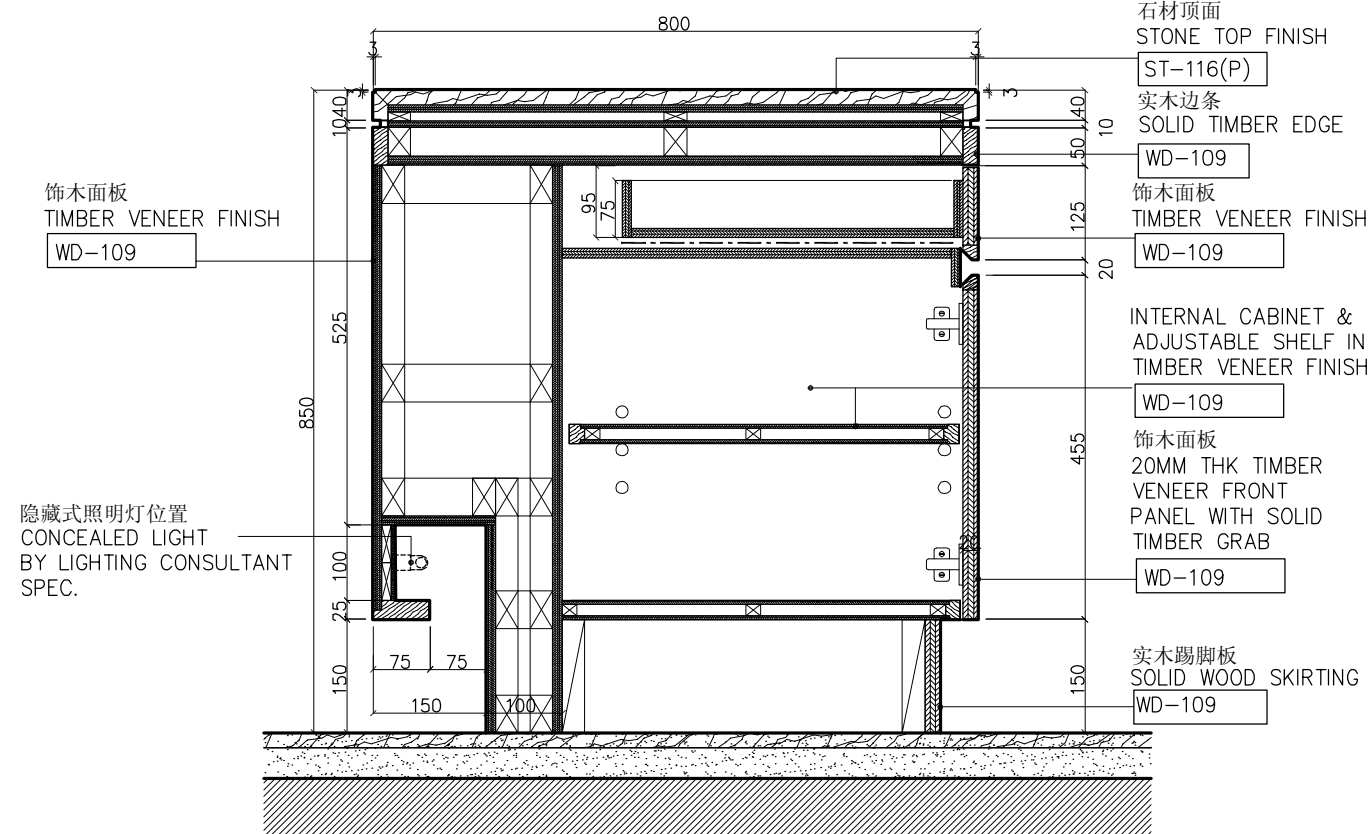

1 ELEVATION 立面详图

2 ELEVATION 立面详图



KKS INTERNATIONAL (S) PTE LTD

50 MARKET STREET
#10-05 GOLDEN SHOE CARPARK
SINGAPORE 048940
TEL. (65) 6534 0800 FAX. (65) 6534 0600
E-MAIL kks77321@singnet.com.sg

THIS DRAWING IS COPYRIGHT.
THE CONTRACTOR IS TO CHECK & VERIFY ALL DIMENSIONS PRIOR TO PROCEEDING WORK.
FIGURED DIMENSIONS TO BE READ IN PREFERENCE OF SCALE MEASUREMENT.
ANY DISCREPANCIES FOUND SHALL BE REPORT TO THE INTERIOR DESIGNER.

PROJECT : 希尔顿-石家庄-中国
HILTON SHIJIAZHUANG HOTEL
HEBEI CHINA

DESIGNED : SRI

CHECK BY : JACKY

SCALE : AS

DRAWN BY : JM


FILE NAME :

DATE : JULY 2009

DRAWING TITLE : 52层总统套房
L52 PRESIDENTIAL SUITE
服务柜台详图 - 2
SERVICE COUNTER DETAIL - 2


DRAWING NO : L52/PS/D-4.5A

REV. NO:

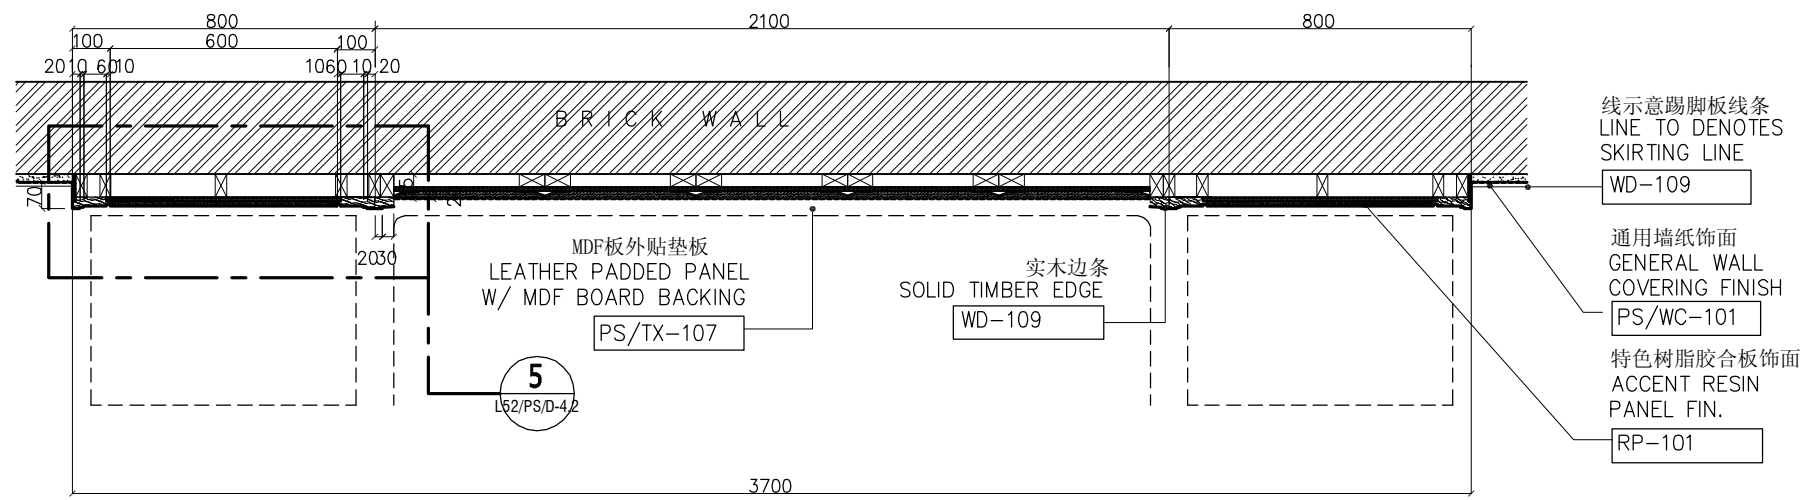

1 PLAN DETAIL 平面详图

SCALE 1 : 20

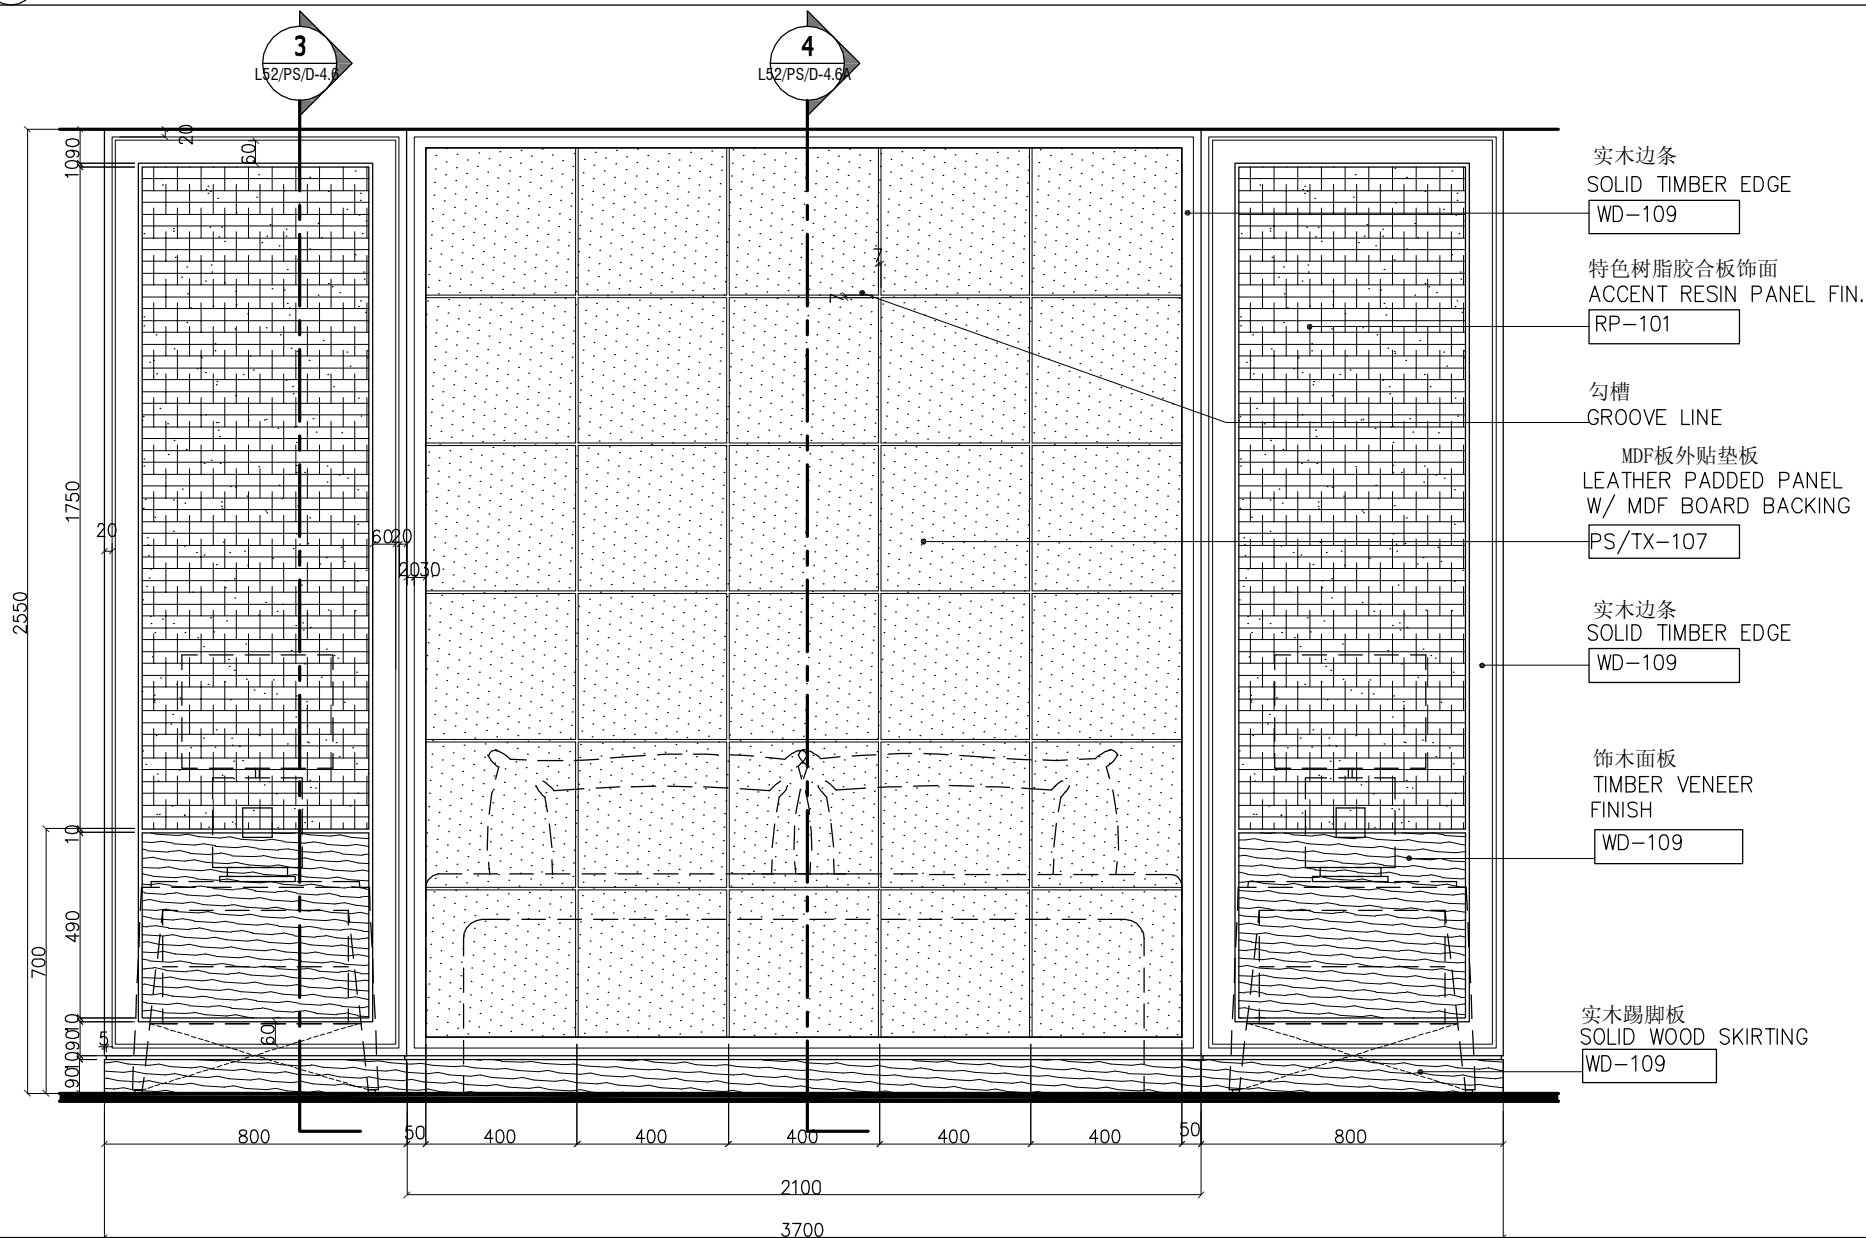


2 ELEVATION DETAIL 立面详图

SCALE 1 : 20

3 SECTION 剖面详图

SCALE 1 : 5

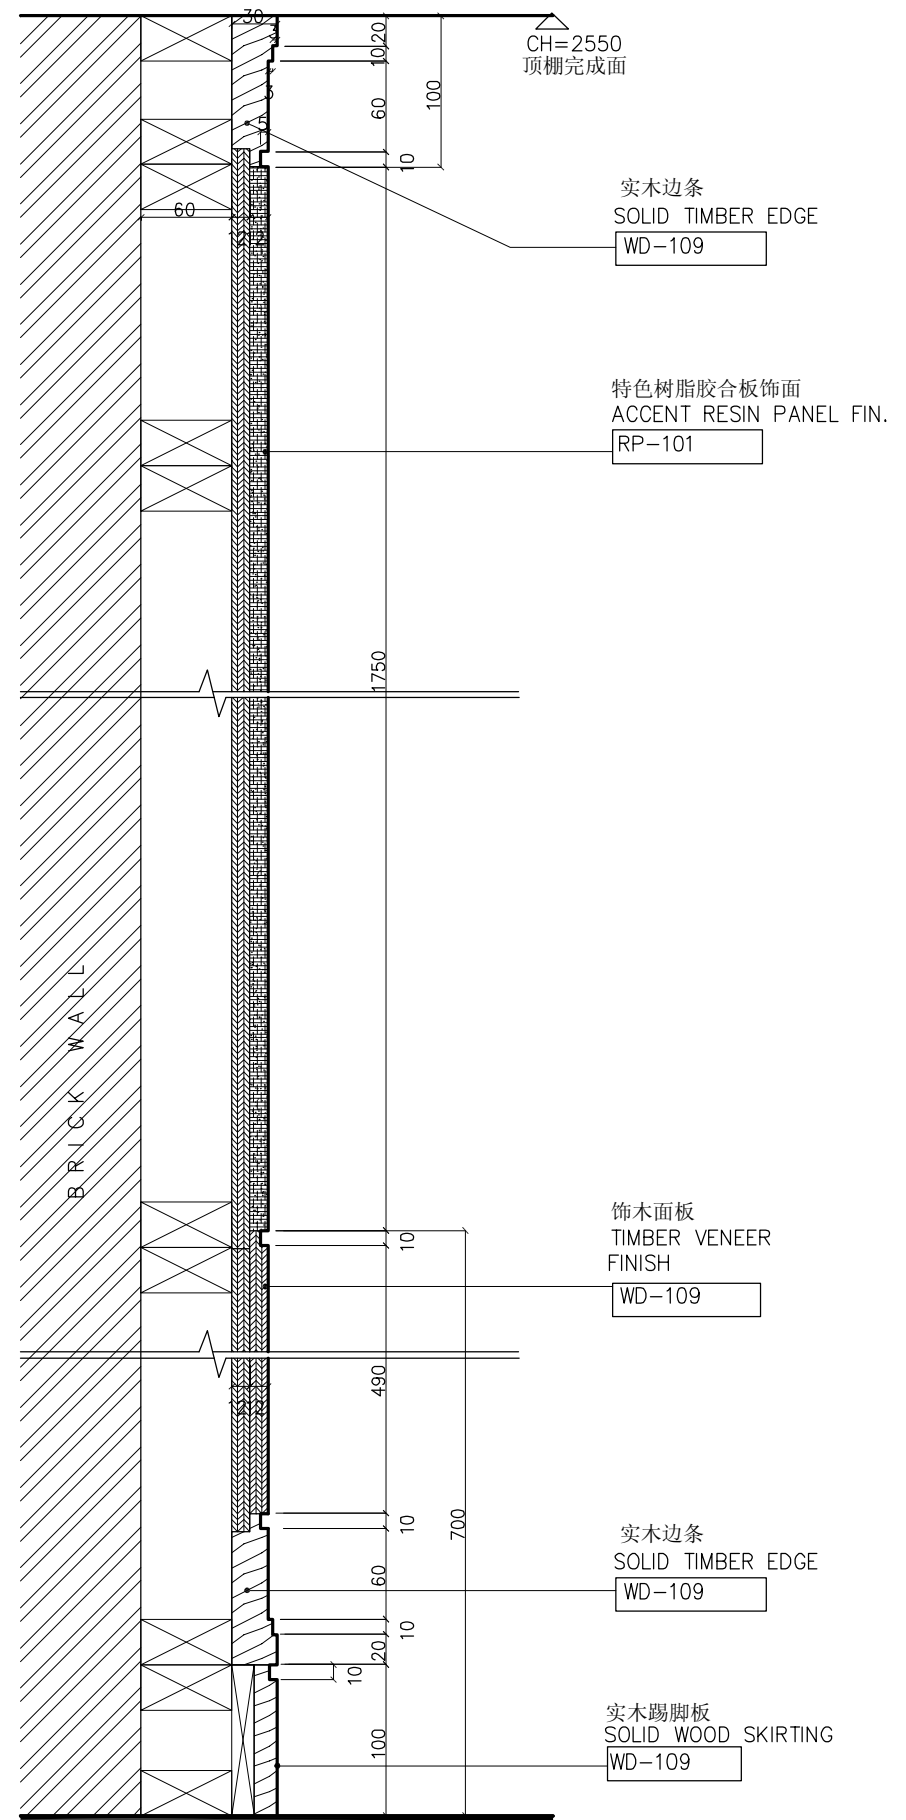

KKS INTERNATIONAL (S) PTE LTD

50 MARKET STREET
#10-05 GOLDEN SHOE CARPARK
SINGAPORE 048940
TEL. (65) 6534 0800 FAX. (65) 6534 0600
E-MAIL kks77321@singnet.com.sg

THIS DRAWING IS COPYRIGHT.
THE CONTRACTOR IS TO CHECK & VERIFY ALL DIMENSIONS PRIOR TO PROCEEDING WORK.
FIGURED DIMENSIONS TO BE READ IN PREFERENCE OF SCALE MEASUREMNT.
ANY DISCREPANCIES FOUND SHALL BE REPORT TO THE INTERIOR DESIGNER.

PROJECT : 希尔顿-石家庄-中国
HILTON SHIJIAZHUANG HOTEL
HEBEI CHINA

DESIGNED : SRI

CHECK BY : JACKY

SCALE : AS

DRAWN BY : JM



FILE NAME :

DATE : JULY 2009

DRAWING TITLE : 52层总统套房
L52 PRESIDENTIAL SUITE
主人卧房床头特色板详图 - 1
MASTER BEDROOM HEADBOARD DETAIL - 1

DRAWING NO : L52/PS/D-4.6

REV. NO:

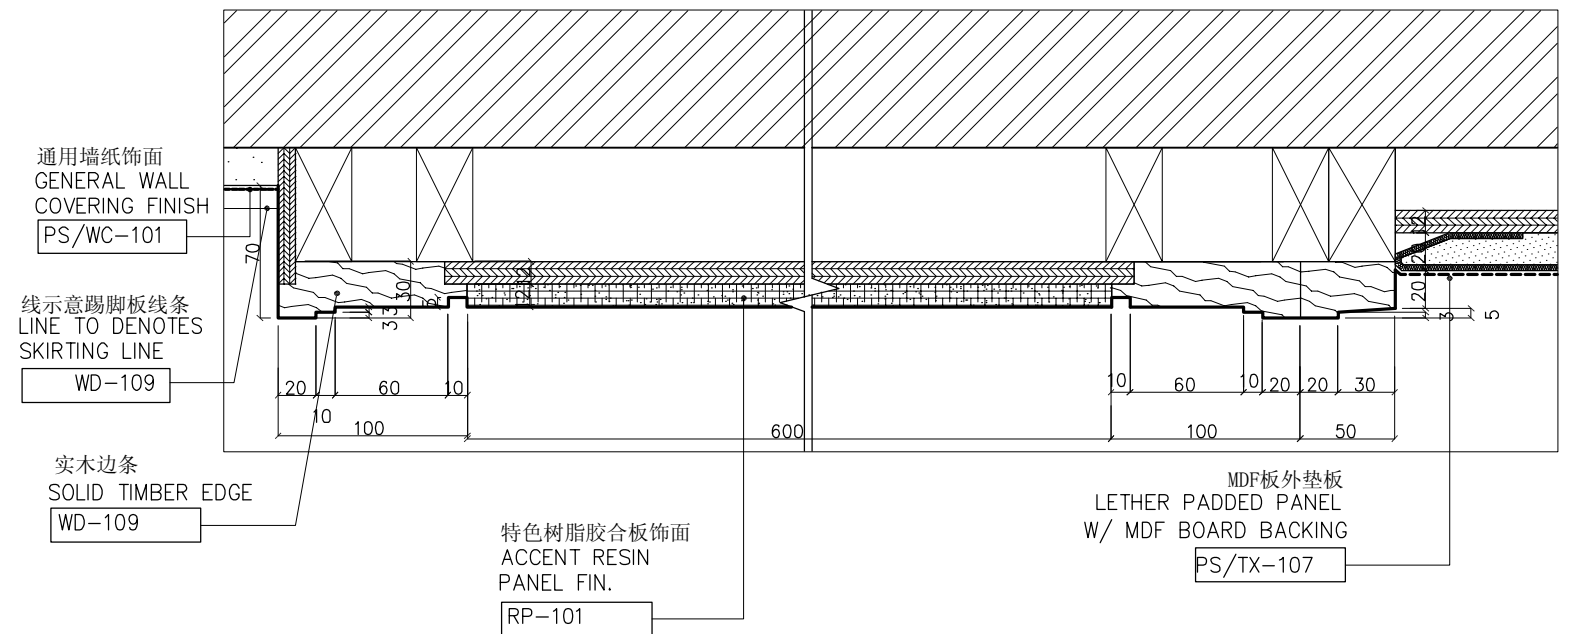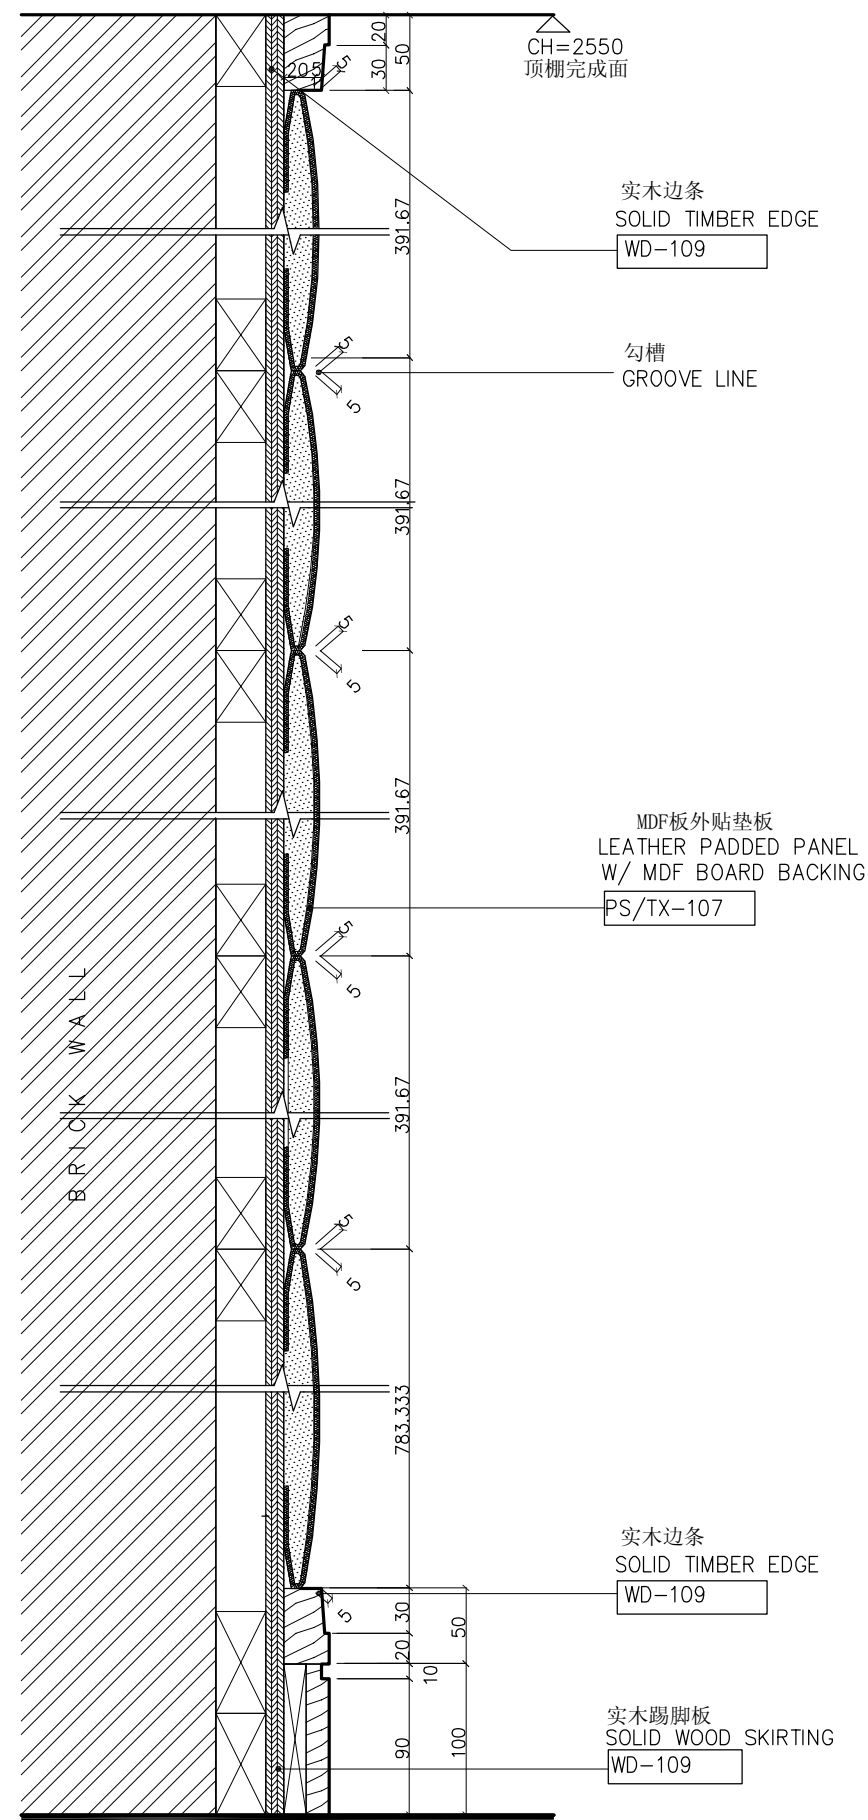

4 SECTION 剖面详图

SCALE 1 : 5

5 SPOT DETAIL 大样详图

SCALE 1 : 4



KKS INTERNATIONAL (S) PTE LTD

50 MARKET STREET
#10-05 GOLDEN SHOE CARPARK
SINGAPORE 048940
TEL. (65) 6534 0800 FAX. (65) 6534 0600
E-MAIL kks77321@singnet.com.sg

THIS DRAWING IS COPYRIGHT.
THE CONTRACTOR IS TO CHECK & VERIFY ALL DIMENSIONS PRIOR TO PROCEEDING WORK.
FIGURED DIMENSIONS TO BE READ IN PREFERENCE OF SCALE MEASUREMENT.
ANY DISCREPANCIES FOUND SHALL BE REPORT TO THE INTERIOR DESIGNER.

PROJECT :	希尔顿-石家庄-中国 HILTON SHIJIAZHUANG HOTEL HEBEI CHINA
-----------	--

DESIGNED : SRI

CHECK BY : JACKY

SCALE : AS

DRAWN BY: JM


FILE NAME :

DATE	:JULY 2009
------	------------


DRAWING TITLE :	52层总统套房
	L52 PRESIDENTIAL SUITE
	主人卧房床头特色板详图 - 2
	MASTER BEDROOM HEADBOARD DETAIL

DRAWING NO :	L52/PS/D-4.6A
--------------	---------------

REV. NO:

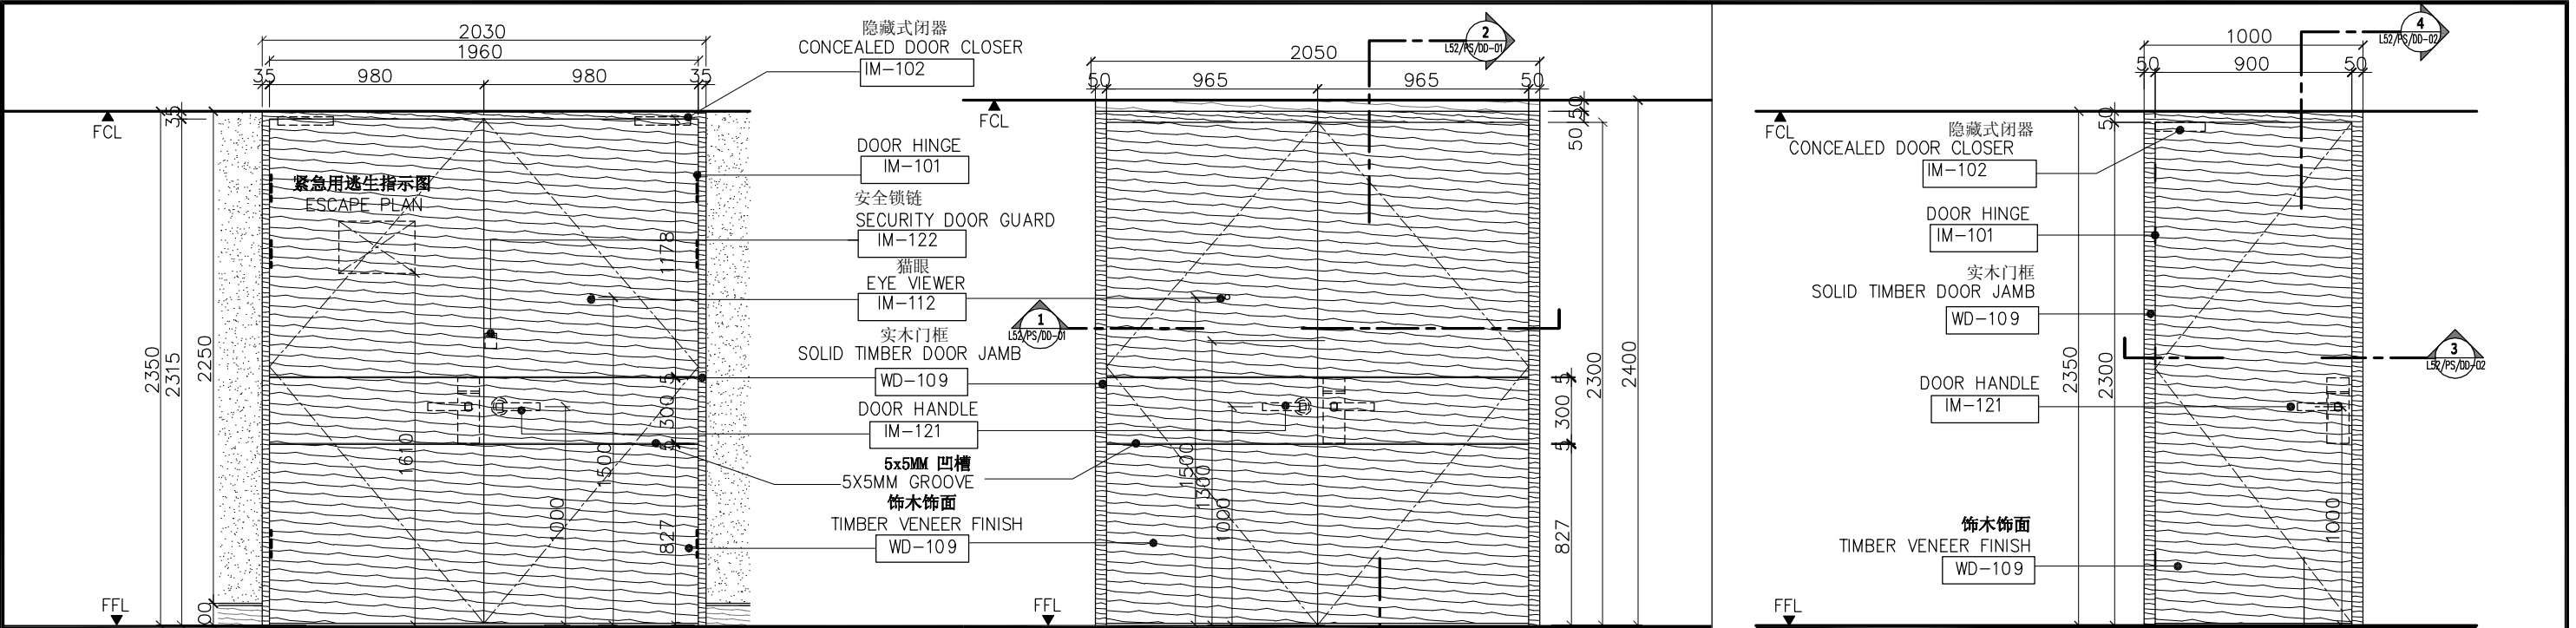

FOYER SIDE		CORRIDOR SIDE		FOYER SIDE	
DOOR NUMBER	D1	DOOR NUMBER	D2	DOOR NUMBER	D2
LOCATION	FOYER/ CORRIDOR	LOCATION	OYER TO BEDROOM	LOCATION	OYER TO BEDROOM
DOOR TYPE	45MM SOLID CORE TIMBER DOOR	DOOR TYPE	45MM THK SOLID CORE FLUSH DOOR	DOOR TYPE	45MM THK SOLID CORE FLUSH DOOR
REMARK	FIRE RATING SHALL REQUIRED BY LOCAL CODE	REMARK	-	REMARK	-

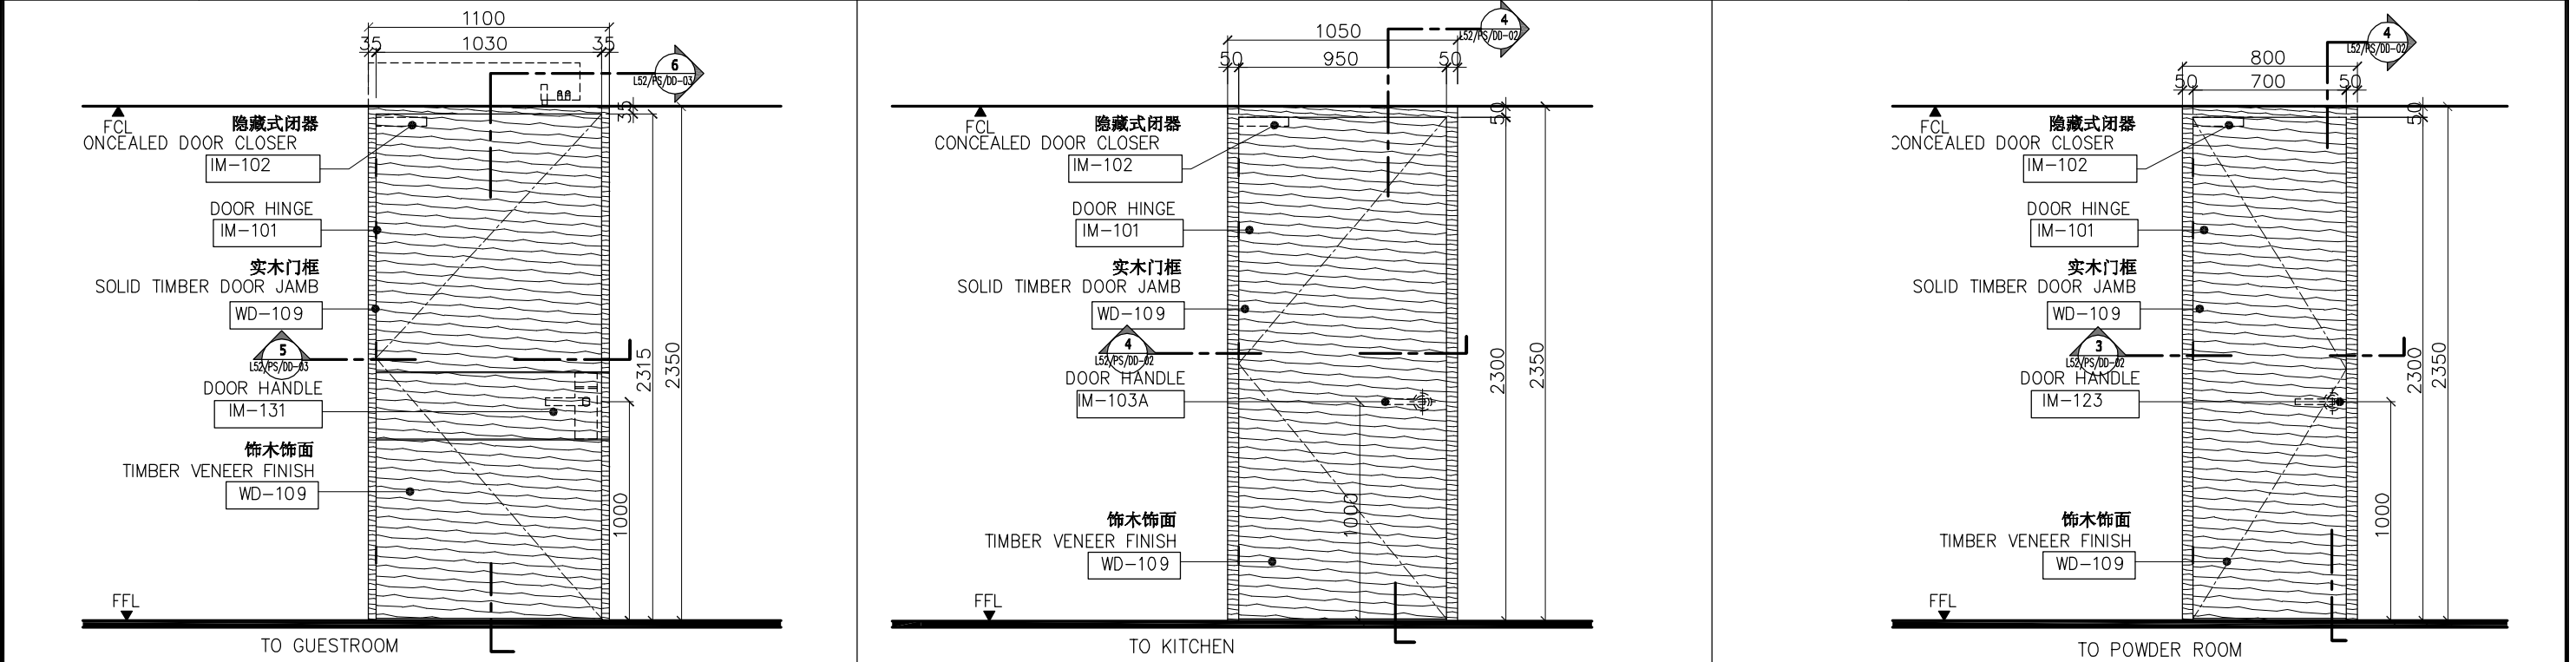

DINING AREA SIDE		PANTRY SIDE		FOYER SIDE	
DOOR NUMBER	D3 (BOTH SIDES SIMILAR)	DOOR NUMBER	D2A	DOOR NUMBER	D2B
LOCATION	DINING AREA TO DETACHED GUESTROOM	LOCATION	PANTRY TO KITCHEN	LOCATION	MAIN ENTRANCE FOYER TO POWDER ROOM
DOOR TYPE	45MM THK SOLID CORE DOOR W/ VIEWING PANEL	DOOR TYPE	45MM THK SOLID CORE DOOR	DOOR TYPE	45MM THK SOLID CORE DOOR
REMARK	-	REMARK	-	REMARK	-

KKS INTERNATIONAL (S) PTE LTD
50 MARKET STREET
#10-05 GOLDEN SHOE CARPARK
SINGAPORE 048940
TEL. (65) 6534 0800 FAX. (65) 6534 0600
E-MAIL kks77321@singnet.com.sg






THIS DRAWING IS COPYRIGHT.
THE CONTRACTOR IS TO CHECK & VERIFY ALL DIMENSIONS PRIOR TO PROCEEDING WORK.
FIGURED DIMENSIONS TO BE READ IN PREFERENCE OF SCALE MEASUREMENT.
ANY DISCREPANCIES FOUND SHALL BE REPORT TO THE INTERIOR DESIGNER.



PROJECT : 希尔顿-石家庄-中国
HILTON SHIJIAZHUANG HOTEL
HEBEI CHINA

DESIGNED : SRI	CHECK BY : JACKY	SCALE :
DRAWN BY: JM	FILE NAME :	DATE :JULY 2009

DRAWING TITLE : 52层总统套房地面装饰平面图
L52 PRESIDENTIAL SUITE
各式门款列表 - 1
DOOR SCHEDULE - 1

DRAWING NO : L52/PS/DS-01	REV. NO:
---------------------------	----------

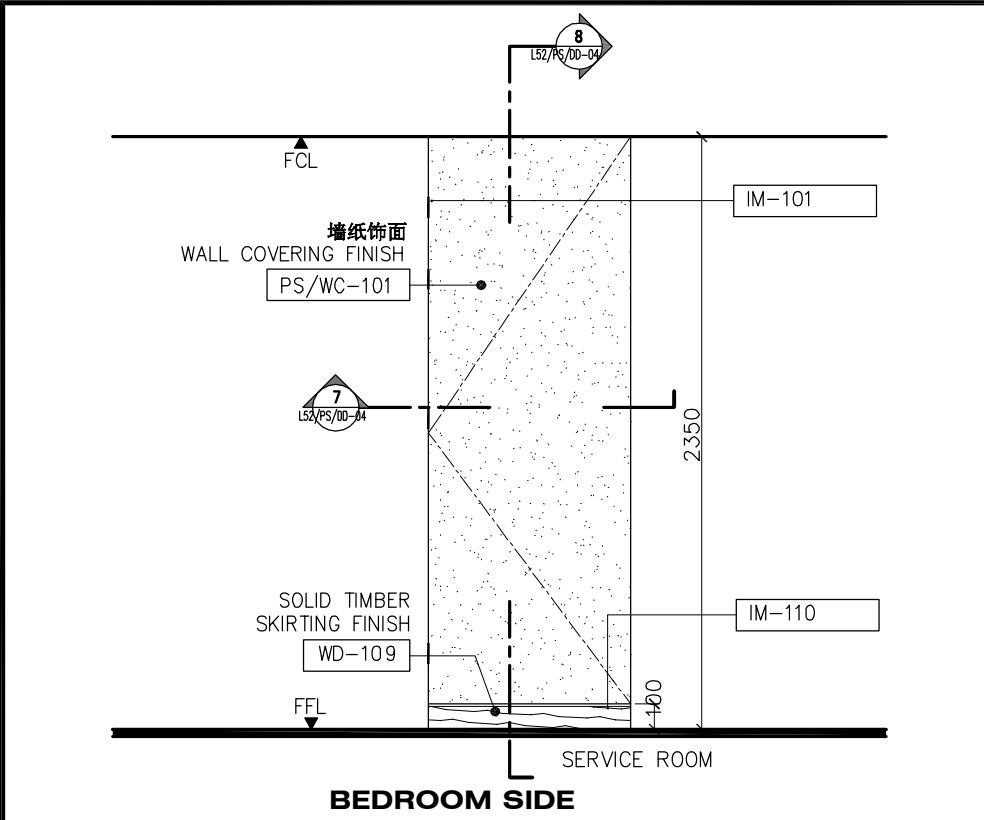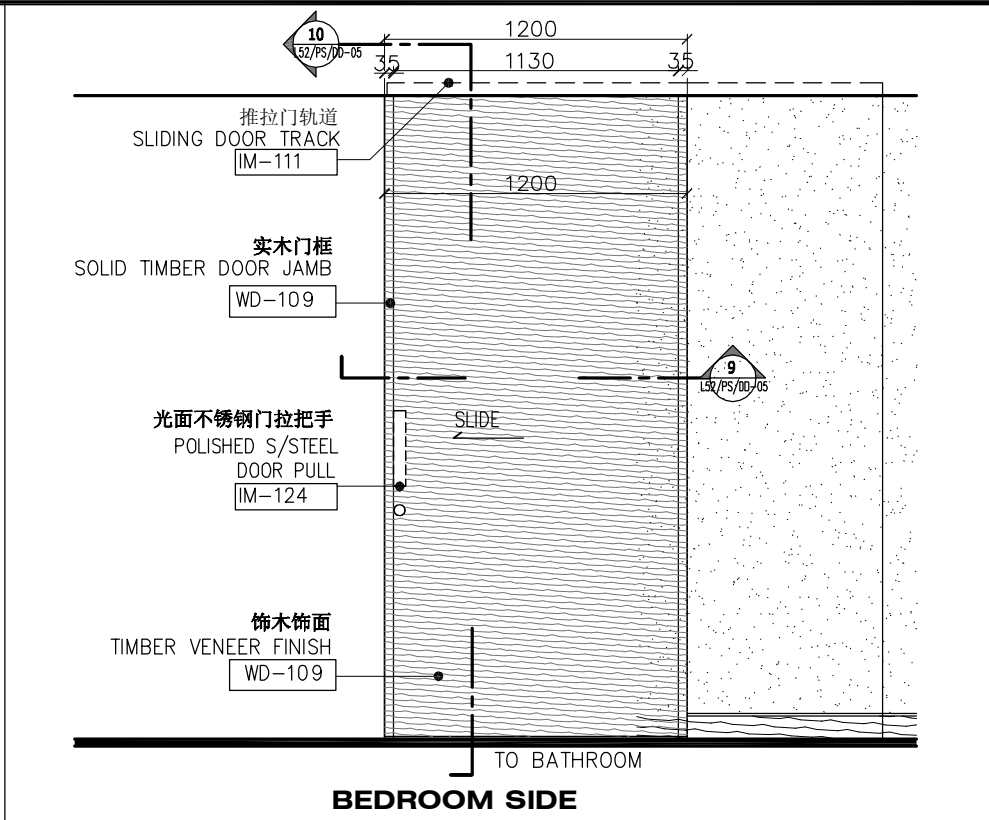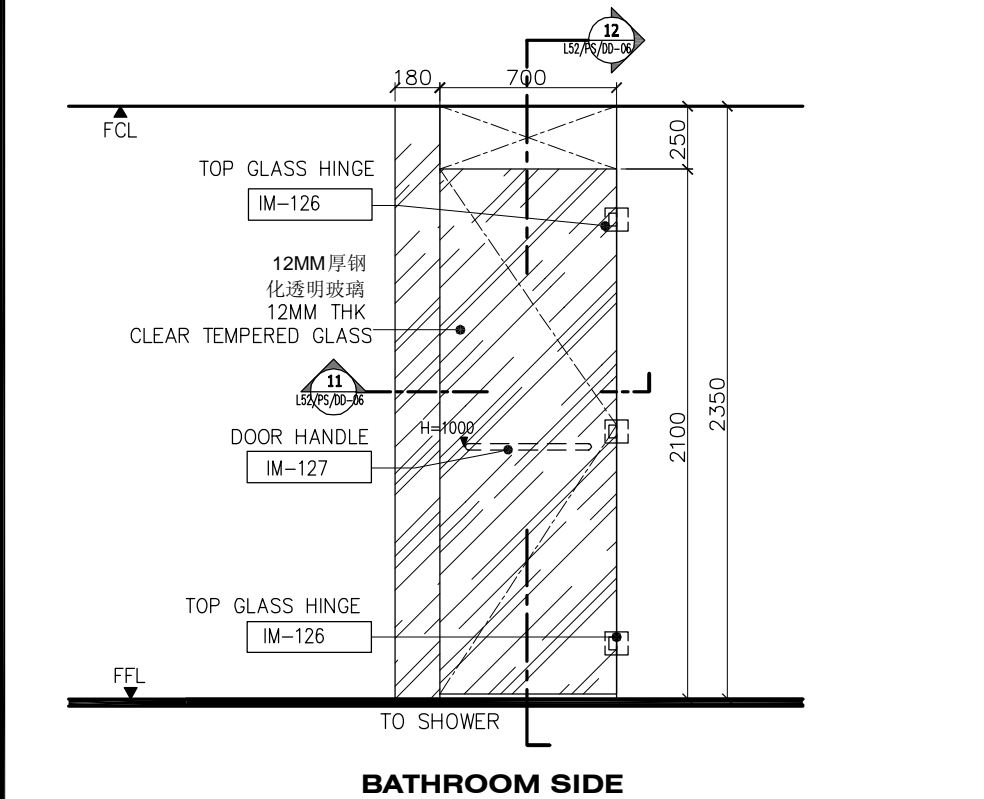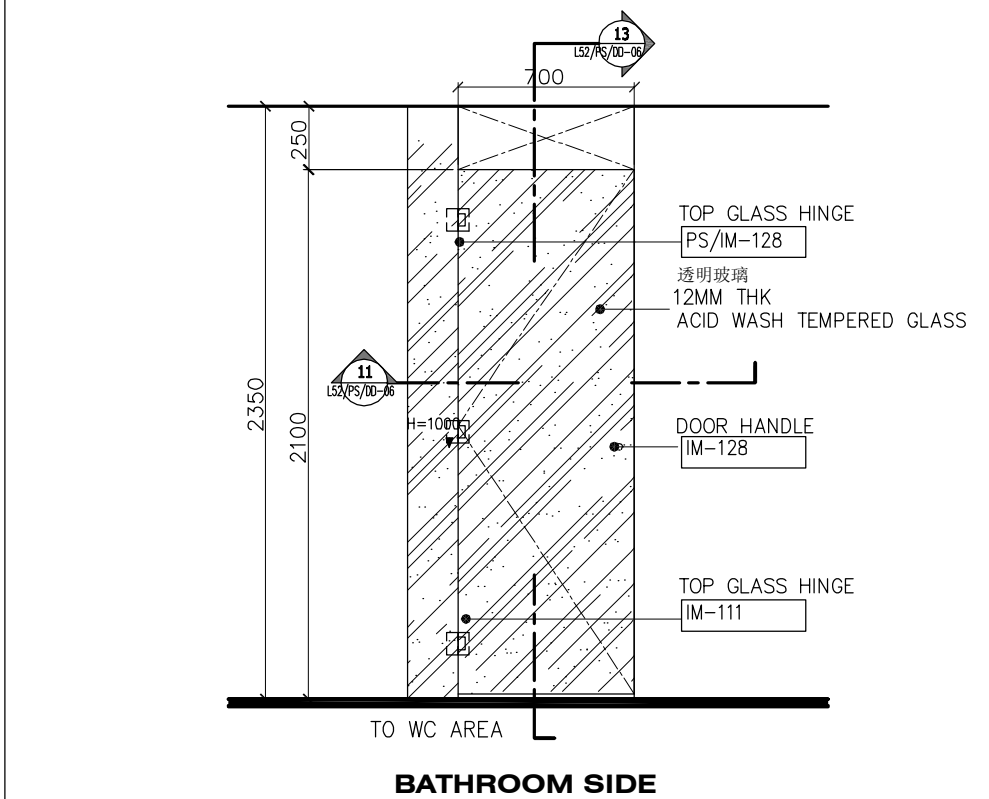					
DOOR NUMBER	D4	DOOR NUMBER	D5		
LOCATION	BEDROOM FOYER/SERVICE	LOCATION	BEDROOM / WALK IN WARDROBE		
DOOR TYPE	40MM HOLLOW CORE TIMBER DOOR	DOOR TYPE	40MM THK HOLLOW CORE DOOR W/ VIEWING PANEL		
REMARK	FIRE RATING SHALL REQUIRED BY LOCAL CODE	REMARK	-		
					
DOOR NUMBER	D6	DOOR NUMBER	D6A		
LOCATION	BATHROOM TO SHOWER AREA	LOCATION	BATHROOM TO WC AREA		
DOOR TYPE	12MM THK CLEAR TEMPERED GLASS DOOR	DOOR TYPE	12MM THK TEMPERED ACID WASH TEMPERED GLASS DOOR		
REMARK	-/	REMARK	/		
 <div>KKS INTERNATIONAL (S) PTE LTD 50 MARKET STREET #10-05 GOLDEN SHOE CARPARK SINGAPORE 048940 TEL. (65) 6534 0800 FAX. (65) 6534 0600 E-MAIL kks77321@singnet.com.sg</div>		THIS DRAWING IS COPYRIGHT. THE CONTRACTOR IS TO CHECK & VERIFY ALL DIMENSIONS PRIOR TO PROCEEDING WORK. FIGURED DIMENSIONS TO BE READ IN PREFERENCE OF SCALE MEASUREMENT. ANY DISCREPANCIES FOUND SHALL BE REPORT TO THE INTERIOR DESIGNER.		PROJECT : 希尔顿-石家庄-中国 HILTON SHIJIAZHUANG HOTEL HEBEI CHINA	
		DESIGNED : SRI		CHECK BY : JACKY	DRAWING TITLE : 52层总统套房地面装饰平面图 L52 PRESIDENTIAL SUITE 各式门款列表 - 2 DOOR SCHEDULE - 2
		SCALE : 1:30		DATE :JULY 2009	DRAWING NO : L52/PS/DS-02
		DRAWN BY: JM		FILE NAME :	REV. NO:

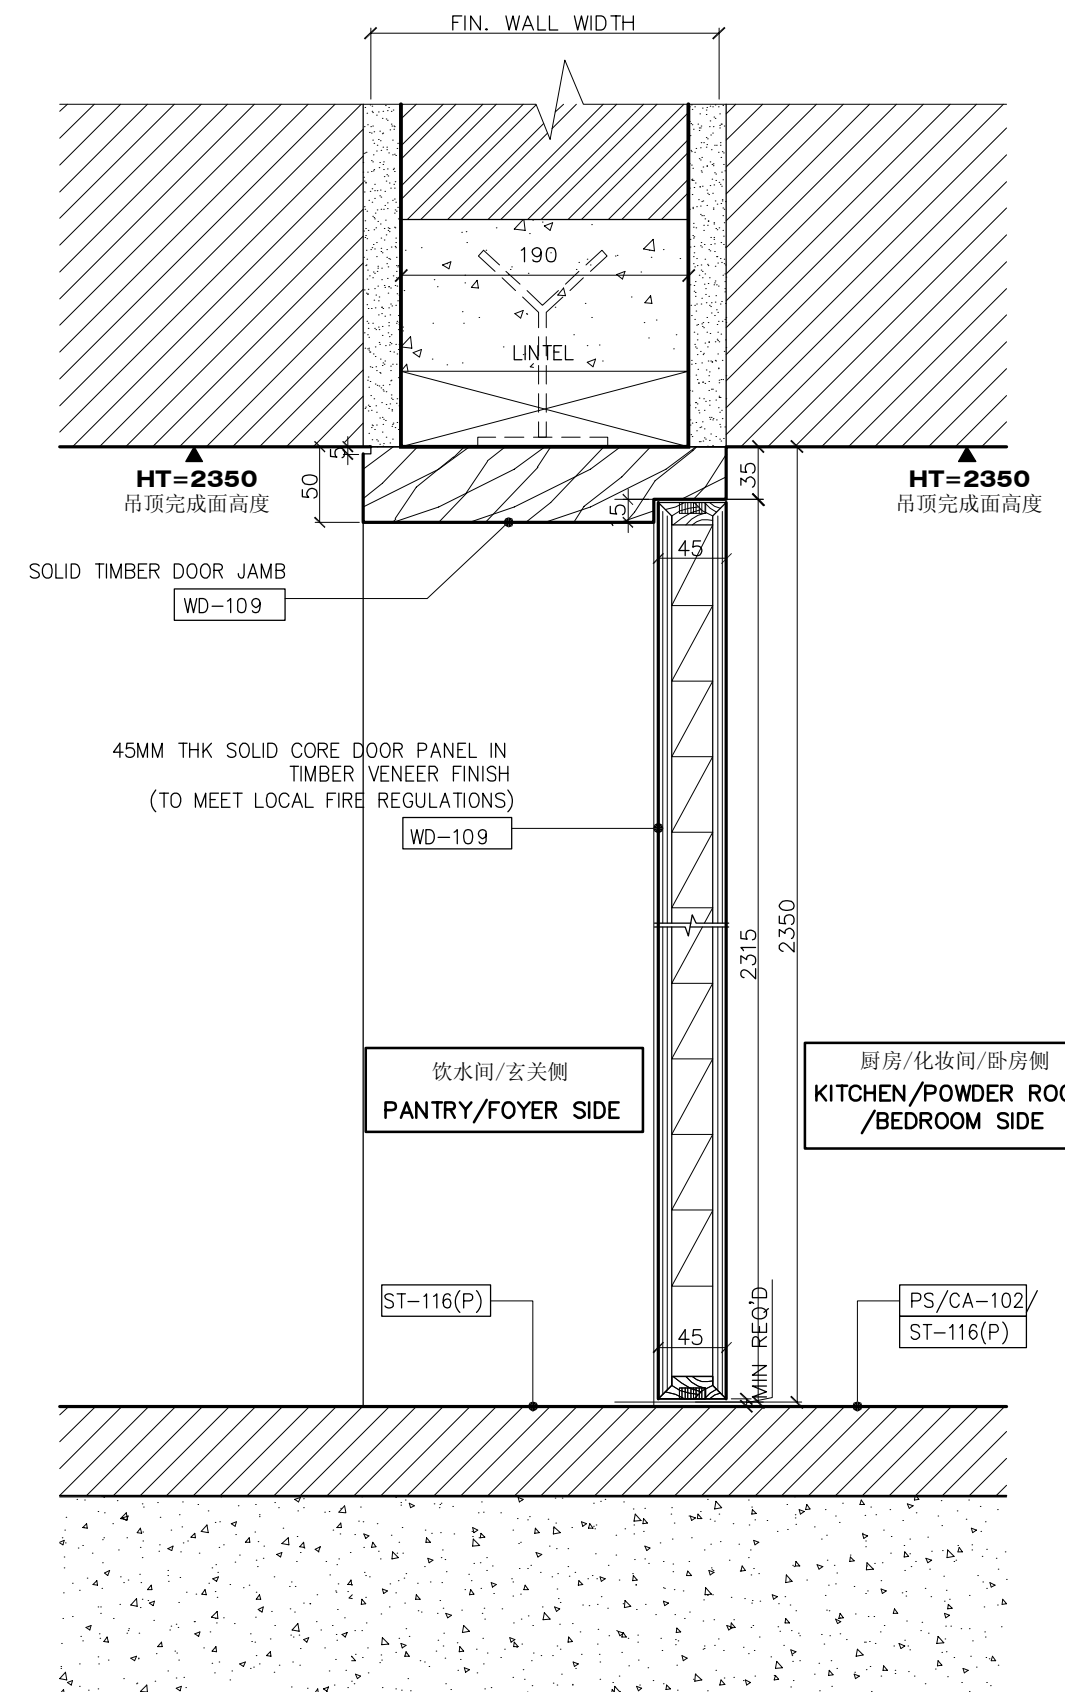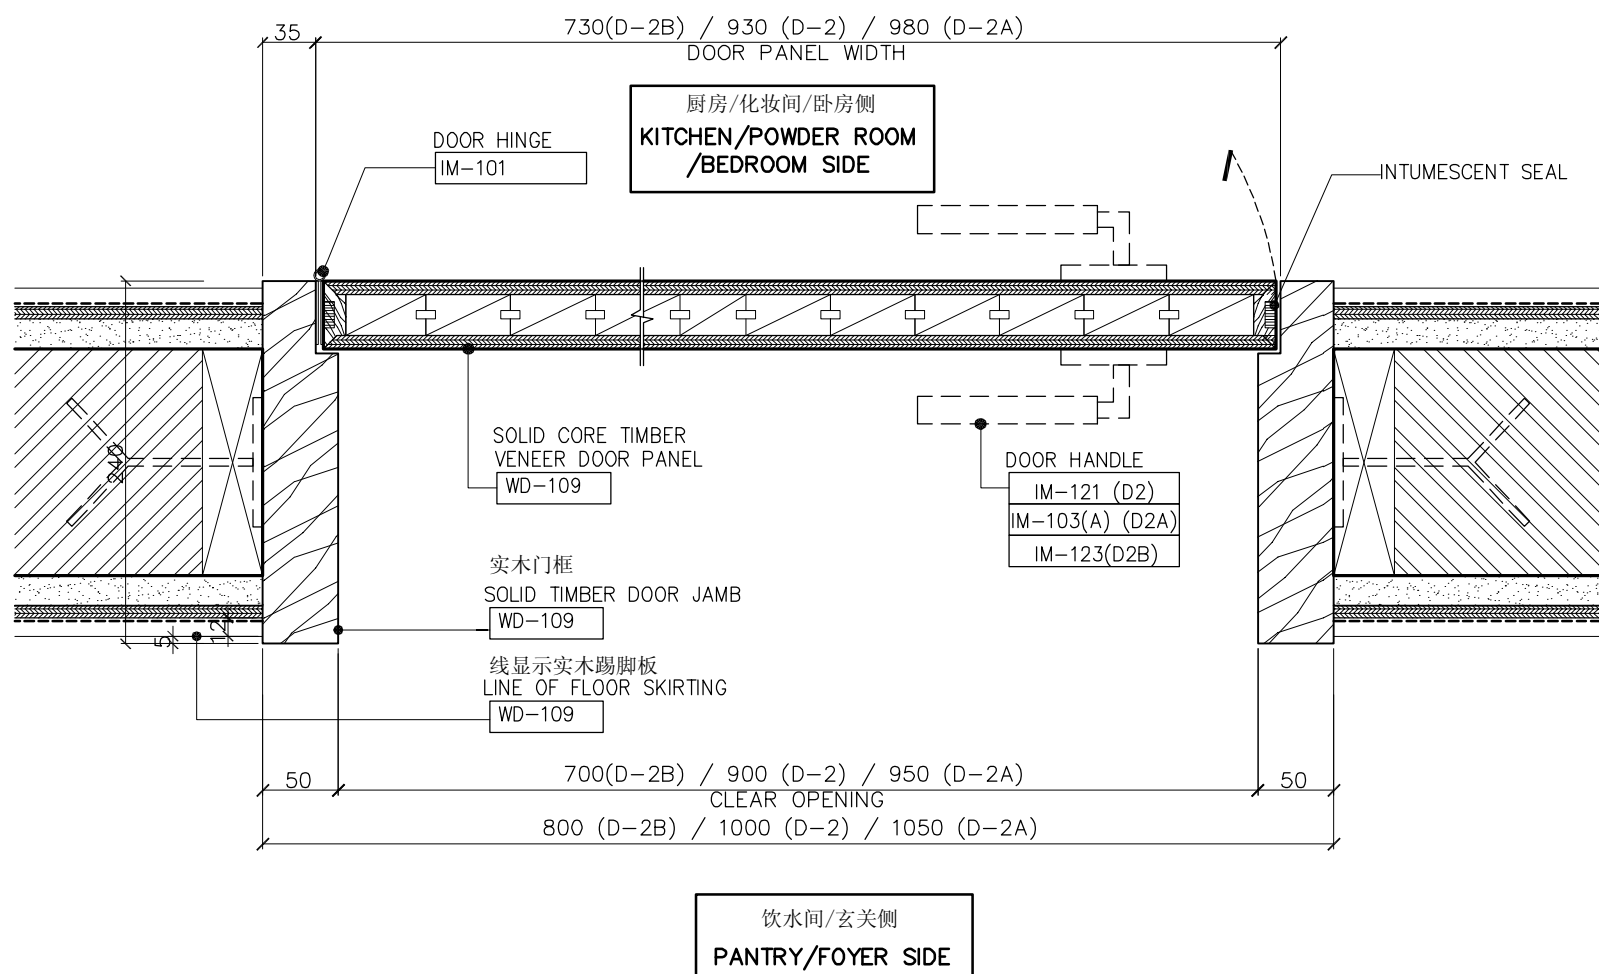

DETAIL PLAN 平面详图

SCALE 1 : 5

2 SECTION DETAIL 剖面详图

SCALE 1 : 5



KKS INTERNATIONAL (S) PTE LTD

50 MARKET STREET
#10-05 GOLDEN SHOE CARPARK
SINGAPORE 048940
TEL. (65) 6534 0800 FAX. (65) 6534 0600
E-MAIL kks77321@singnet.com.sg

THIS DRAWING IS COPYRIGHT.
THE CONTRACTOR IS TO CHECK & VERIFY ALL DIMENSIONS PRIOR TO PROCEEDING WORK.
FIGURED DIMENSIONS TO BE READ IN PREFERENCE OF SCALE MEASUREMENT.
ANY DISCREPANCIES FOUND SHALL BE REPORT TO THE INTERIOR DESIGNER.

PROJECT :	希尔顿-石家庄-中国 HILTON SHIJIAZHUANG HOTEL HEBEI CHINA
-----------	--

DESIGNED : SRI

CHECK BY : JACKY

SCALE : AS

DRAWN BY: JM

FILE NAME :


DATE	: JULY 2009
------	-------------

DRAWING TITLE : 52层总统套房
L52 PRESIDENTIAL SUITE
门扇款式- 2 详图
DOOR2 DETAIL

DRAWING NO	:
------------	---


L52/PS/DD-02

REV. NO:

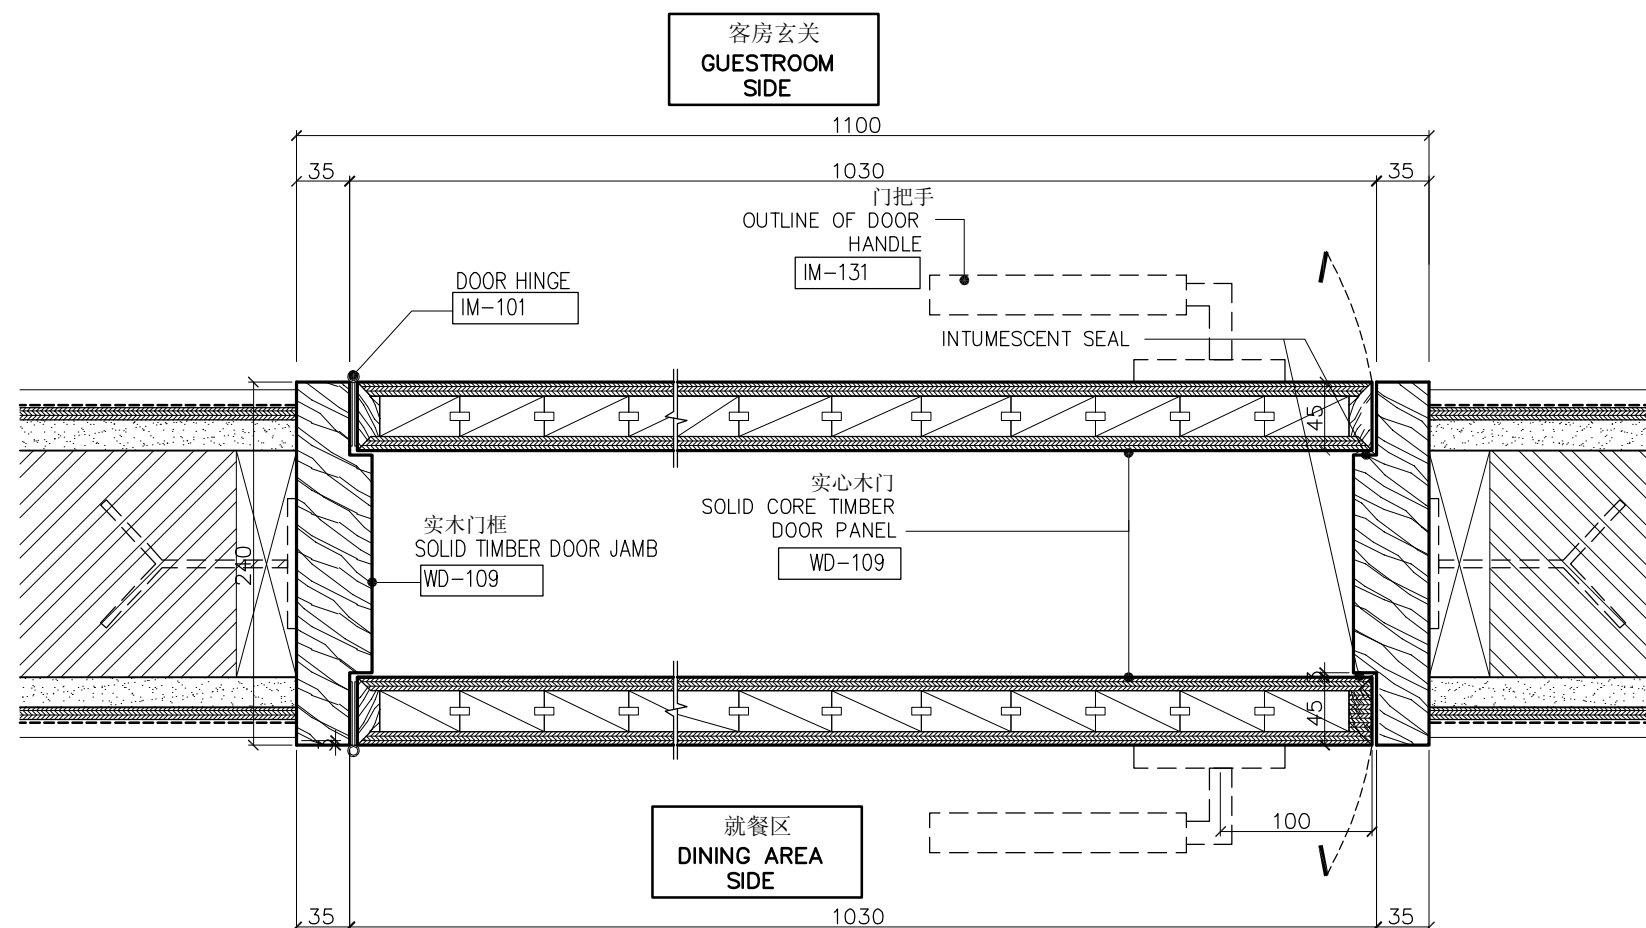

5 DETAIL PLAN 平面详图

SCALE 1:5

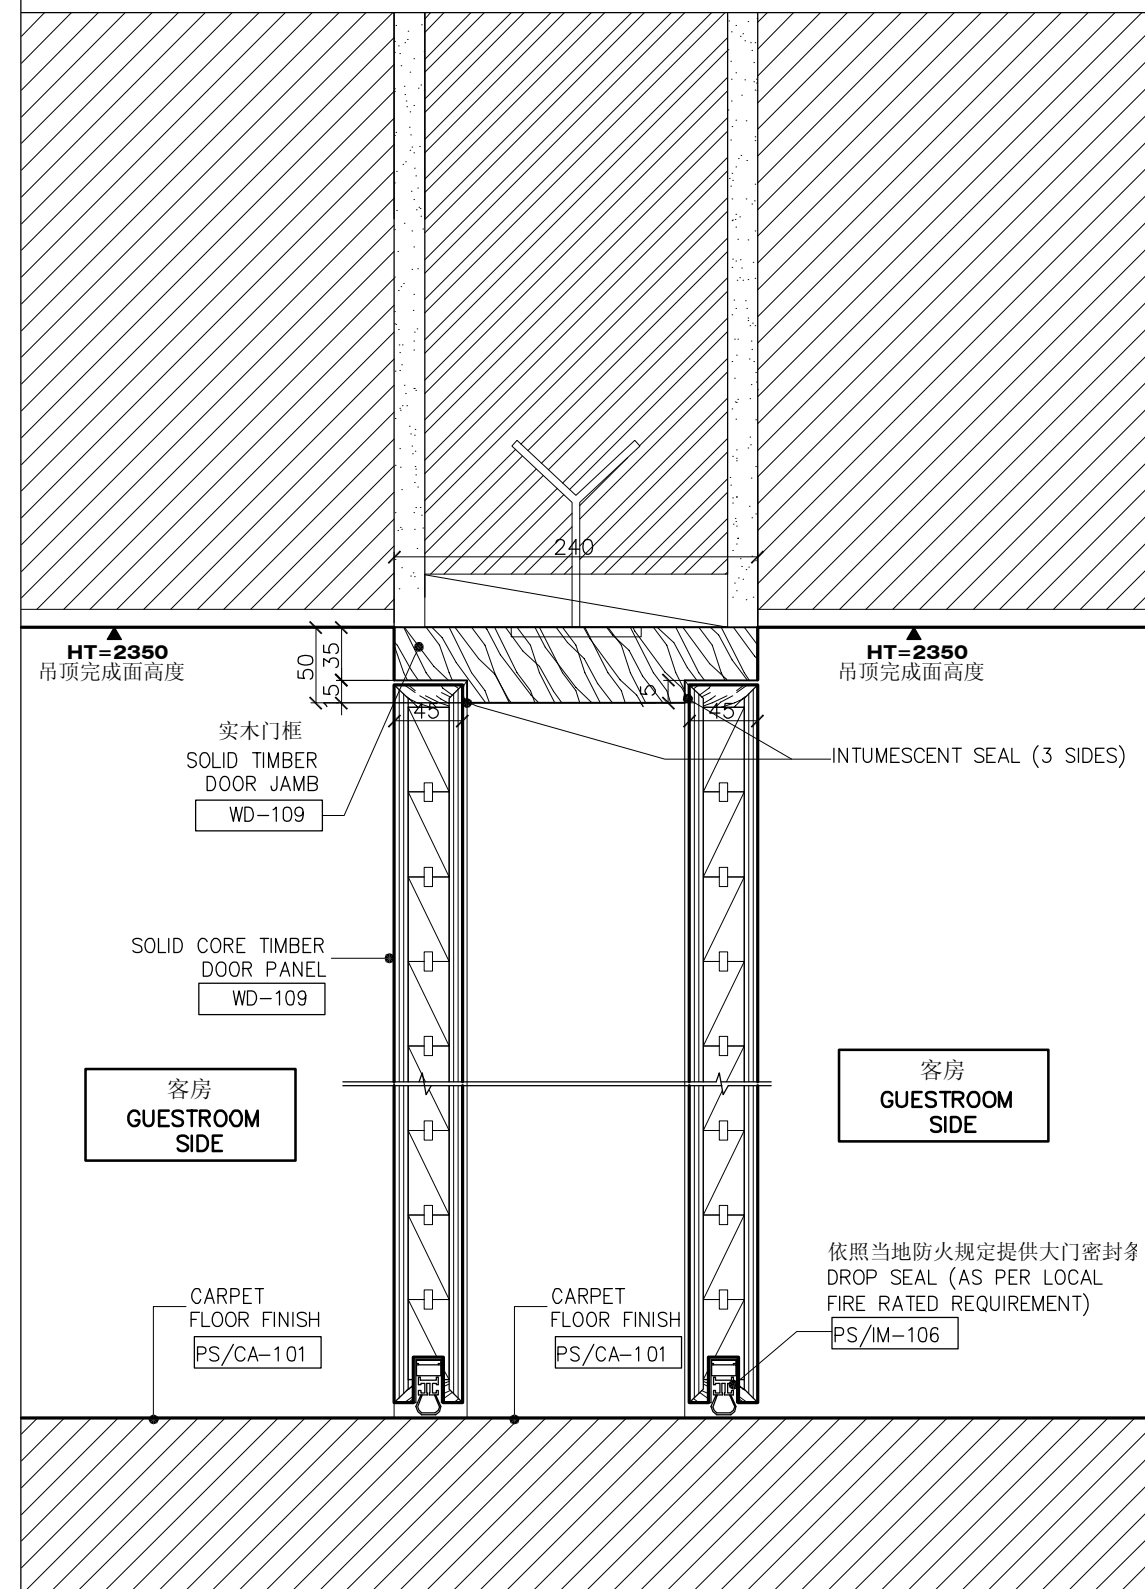

6 SECTION DETAIL 剖面详图

SCALE 1:5



KKS INTERNATIONAL (S) PTE LTD

50 MARKET STREET
#10-05 GOLDEN SHOE CARPARK
SINGAPORE 048940
TEL. (65) 6534 0800 FAX. (65) 6534 0600
E-MAIL kks77321@singnet.com.sg

THIS DRAWING IS COPYRIGHT.
THE CONTRACTOR IS TO CHECK & VERIFY ALL DIMENSIONS PRIOR TO PROCEEDING WORK.
FIGURED DIMENSIONS TO BE READ IN PREFERENCE OF SCALE MEASUREMENT.
ANY DISCREPANCIES FOUND SHALL BE REPORT TO THE INTERIOR DESIGNER.

PROJECT : 希尔顿-石家庄-中国
HILTON SHIJIAZHUANG HOTEL
HEBEI CHINA

DESIGNED : SRI

CHECK BY : JACKY

SCALE : AS

DRAWN BY: JM

FILE NAME :



DATE : JULY 2009

DRAWING TITLE : 52层总统套房
L52 PRESIDENTIAL SUITE
门扇款式- 3 详图
DOOR 3 DETAIL

DRAWING NO :

L52/PS/DD-03

REV. NO:

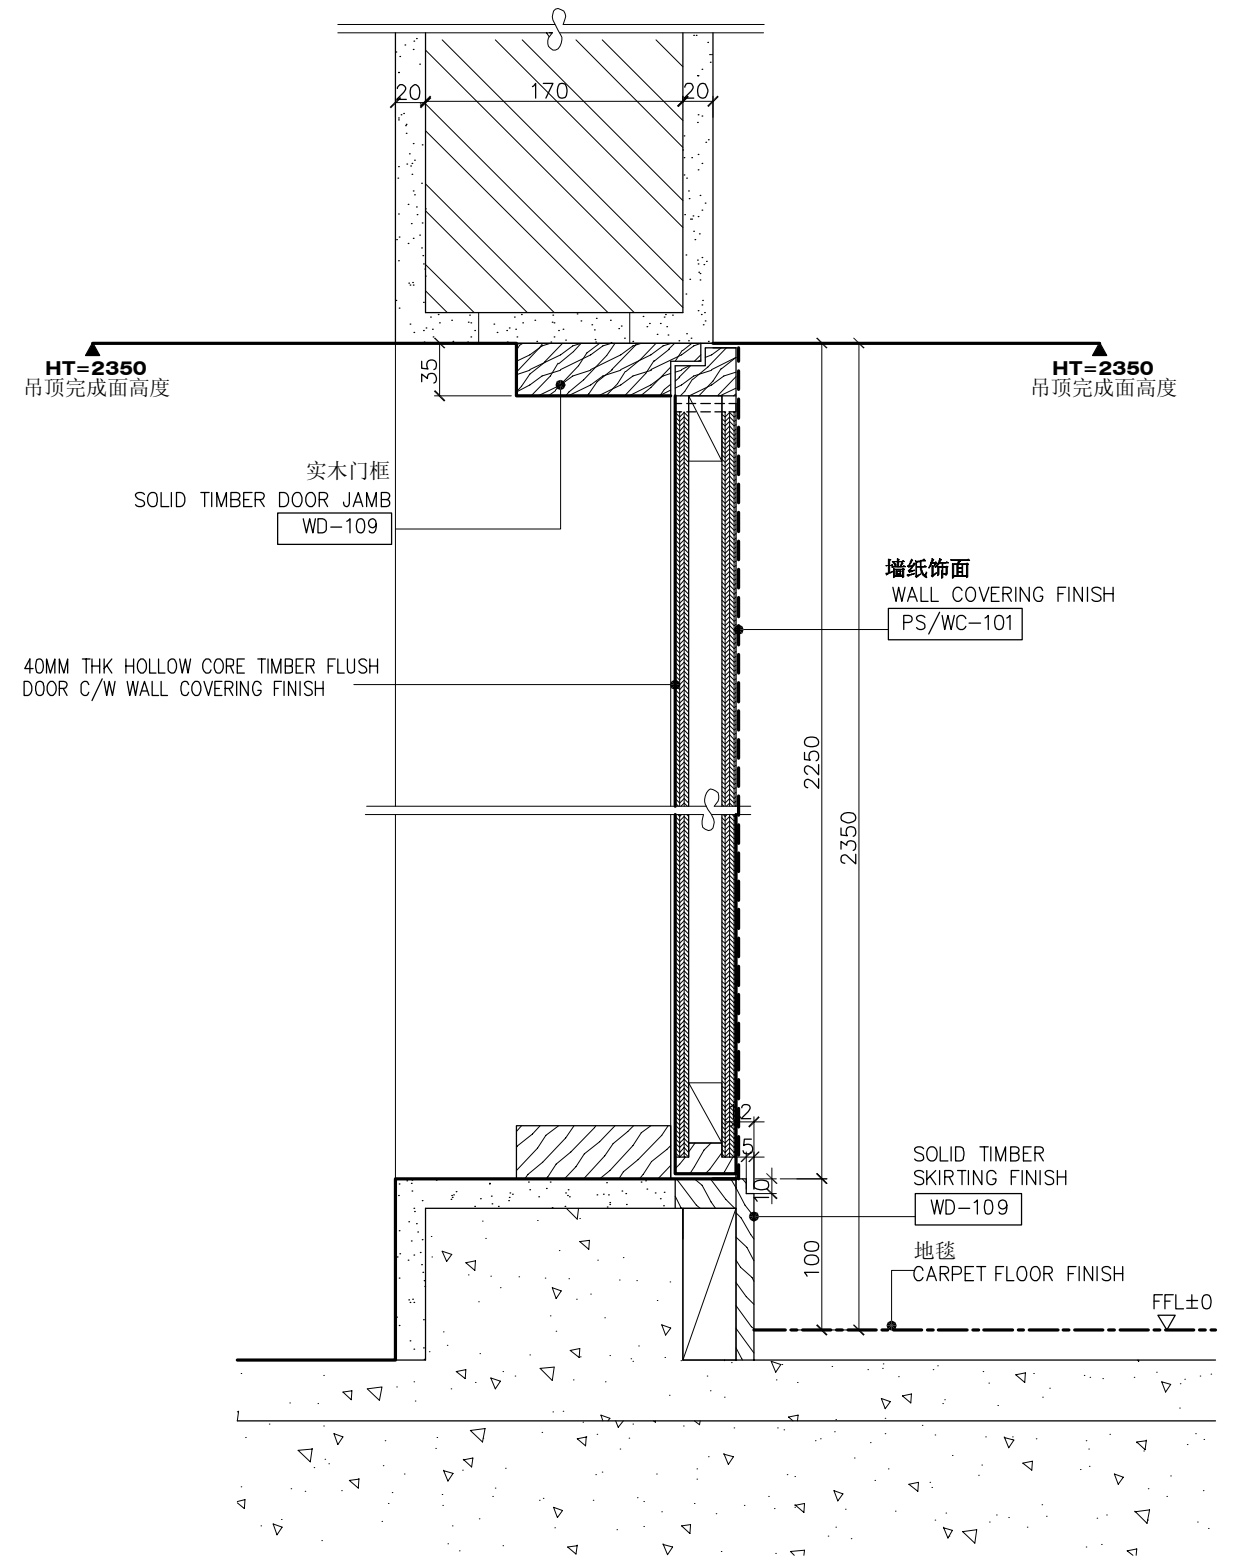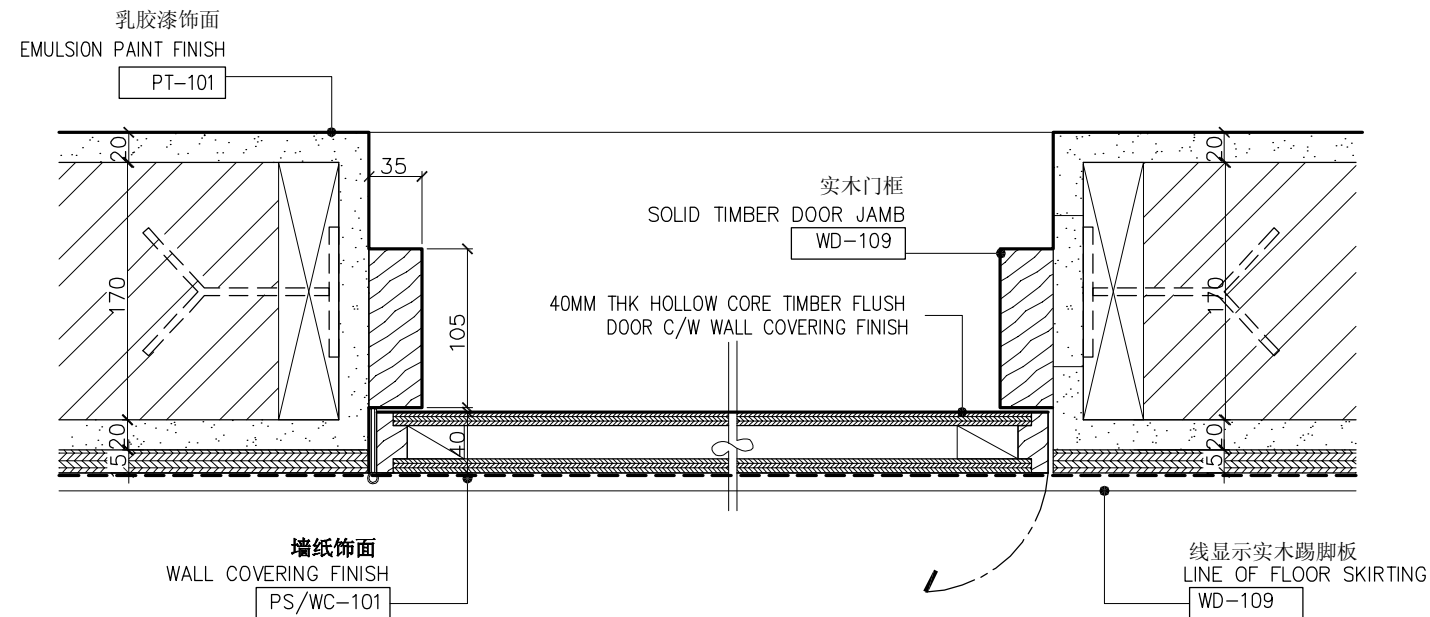

7 DETAIL PLAN 平面详图

SCALE 1:5

8 SECTION DETAIL 剖面详图

SCALE 1:5



KKS INTERNATIONAL (S) PTE LTD

50 MARKET STREET
#10-05 GOLDEN SHOE CARPARK
SINGAPORE 048940
TEL. (65) 6534 0800 FAX. (65) 6534 0600
E-MAIL kks77321@singnet.com.sg

THIS DRAWING IS COPYRIGHT.
THE CONTRACTOR IS TO CHECK & VERIFY ALL DIMENSIONS PRIOR TO PROCEEDING WORK.
FIGURED DIMENSIONS TO BE READ IN PREFERENCE OF SCALE MEASUREMENT.
ANY DISCREPANCIES FOUND SHALL BE REPORT TO THE INTERIOR DESIGNER.

PROJECT : 希尔顿-石家庄-中国
HILTON SHIJIAZHANG HOTEL
HEBEI CHINA

DESIGNED : SRI

CHECK BY : JACKY

SCALE : AS

DRAWN BY : JM



FILE NAME :

DATE : JULY 2009

DRAWING TITLE : 52层总统套房
L52 PRESIDENTIAL SUITE
门扇款式- 4 详图
DOOR 4 DETAIL

DRAWING NO : L52/PS/DD-04

REV. NO:

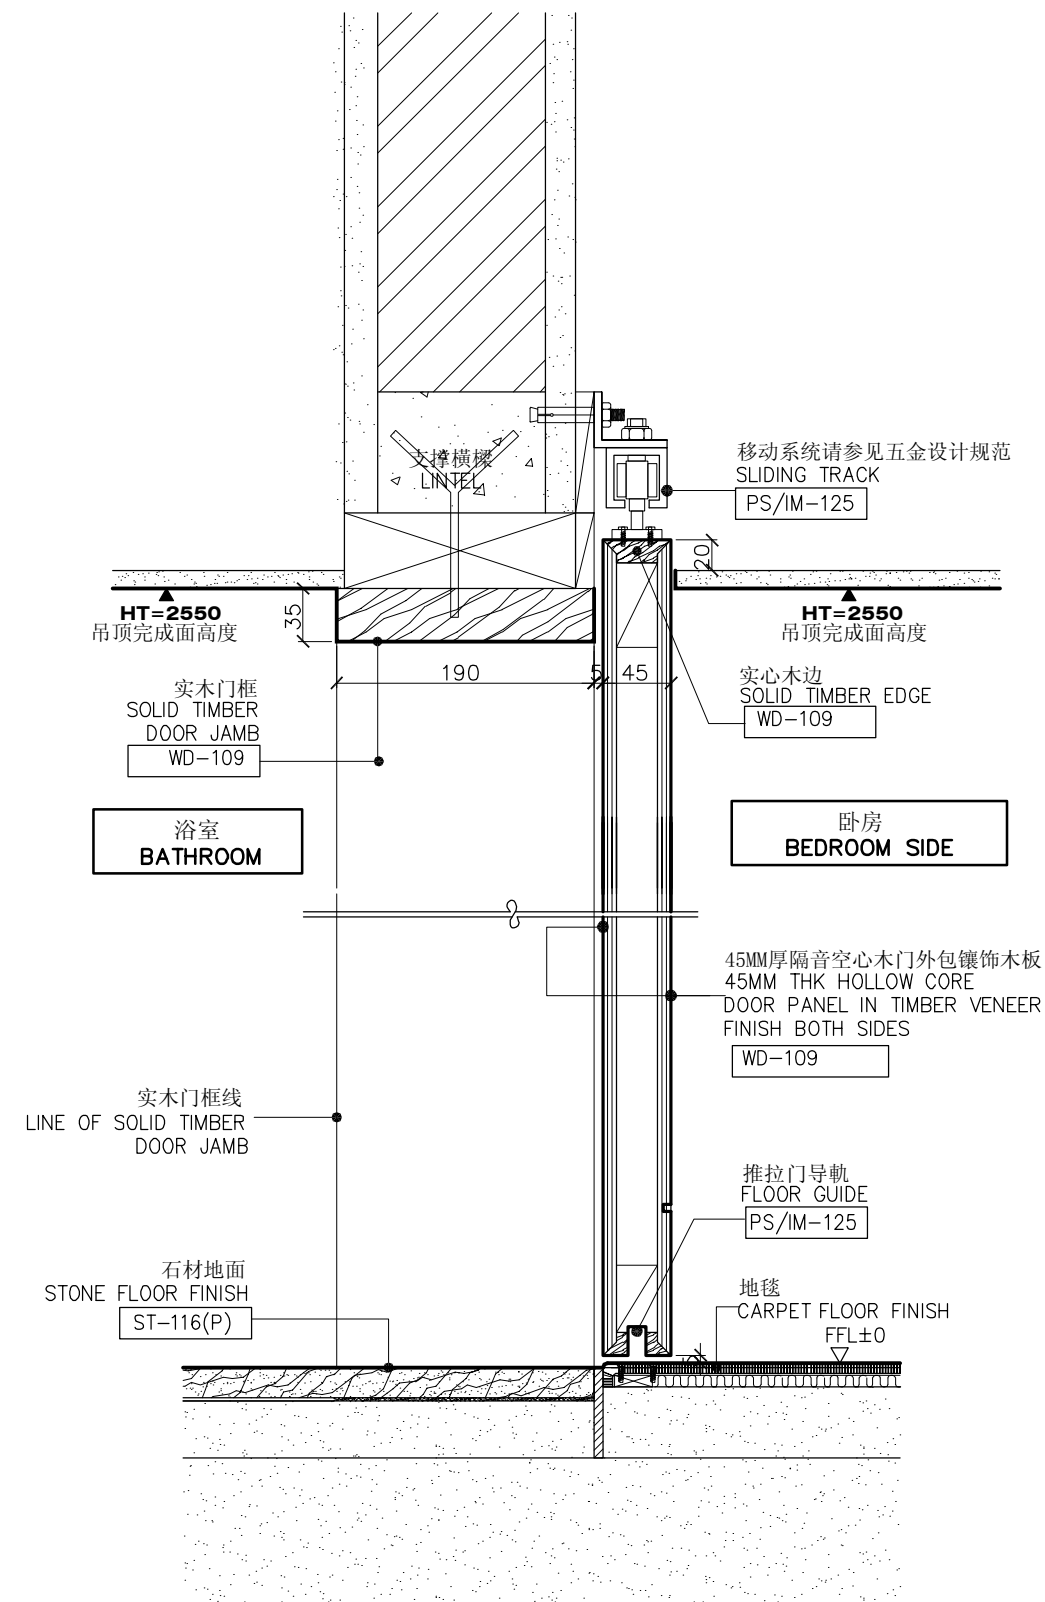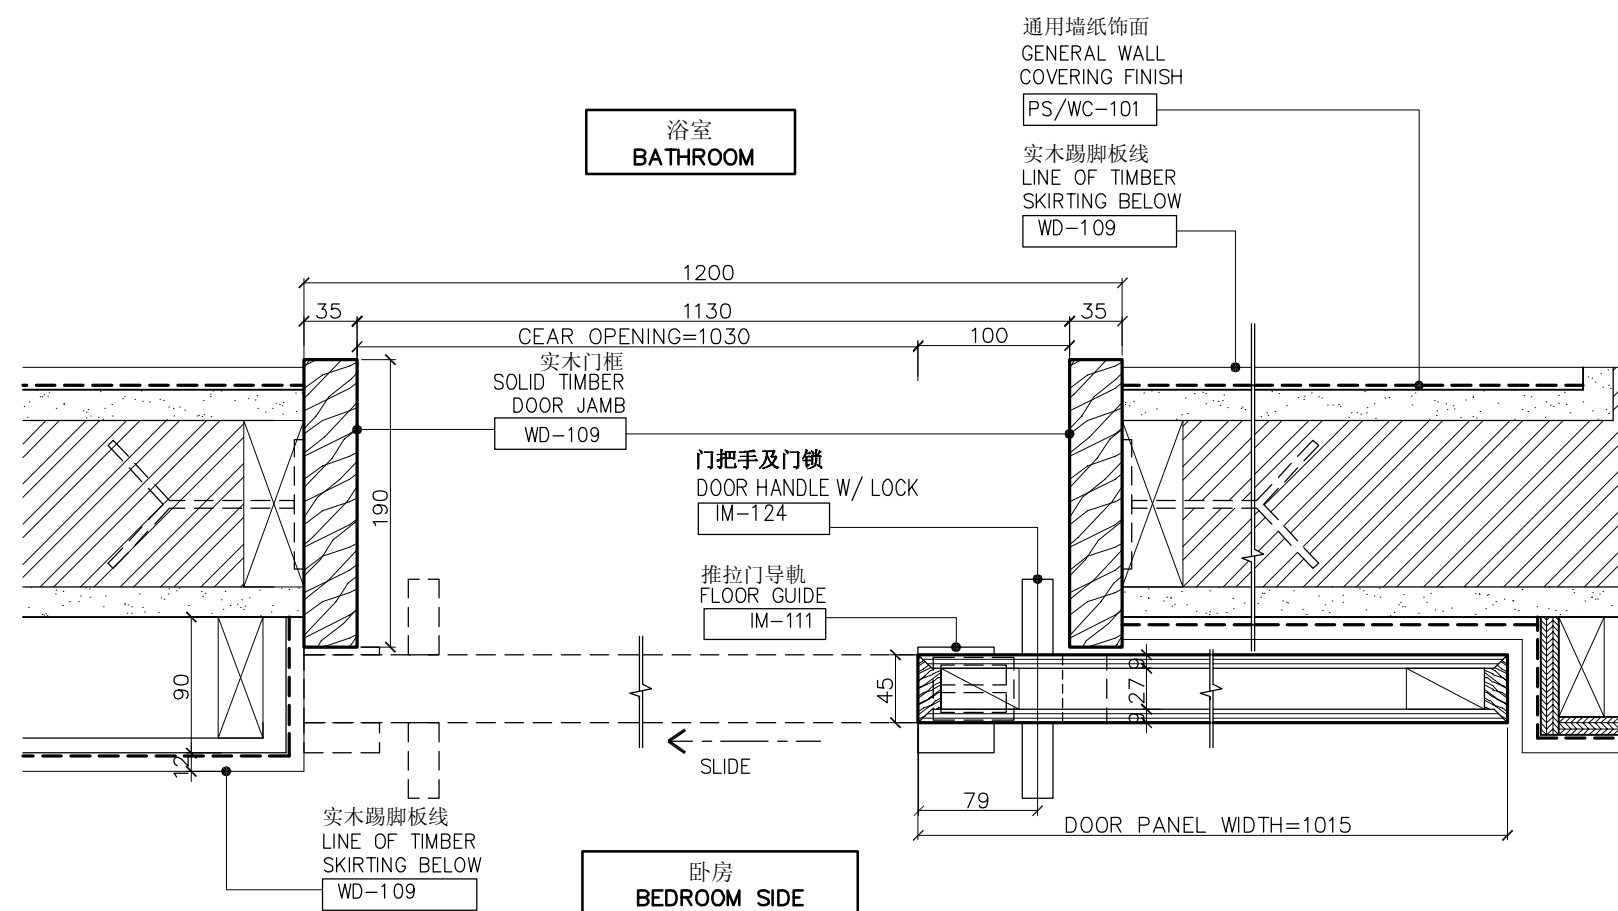

9 DETAIL PLAN 平面详图

SCALE 1 : 5

10 SECTION DETAIL 剖面详图

SCALE 1 : 5



KKS INTERNATIONAL (S) PTE LTD

50 MARKET STREET
#10-05 GOLDEN SHOE CARPARK
SINGAPORE 048940
TEL. (65) 6534 0800 FAX. (65) 6534 0600
E-MAIL kks77321@singnet.com.sg

THIS DRAWING IS COPYRIGHT.
THE CONTRACTOR IS TO CHECK & VERIFY ALL DIMENSIONS PRIOR TO PROCEEDING WORK.
FIGURED DIMENSIONS TO BE READ IN PREFERENCE OF SCALE MEASUREMENT.
ANY DISCREPANCIES FOUND SHALL BE REPORT TO THE INTERIOR DESIGNER.

PROJECT :	希尔顿-石家庄-中国 HILTON SHIJIAZHUANG HOTEL HEBEI CHINA
-----------	--

DESIGNED : SRI

CHECK BY : JACKY

SCALE : AS

DRAWN BY: JM

FILE NAME :


DATE	: JULY 2009
------	-------------

DRAWING TITLE : 52层总统套房
L52 PRESIDENTIAL SUITE
门扇款式- 5 详图
DOOR 5 DETAIL

DRAWING NO	:
------------	---


L52/PS/DD-05

REV. NO:

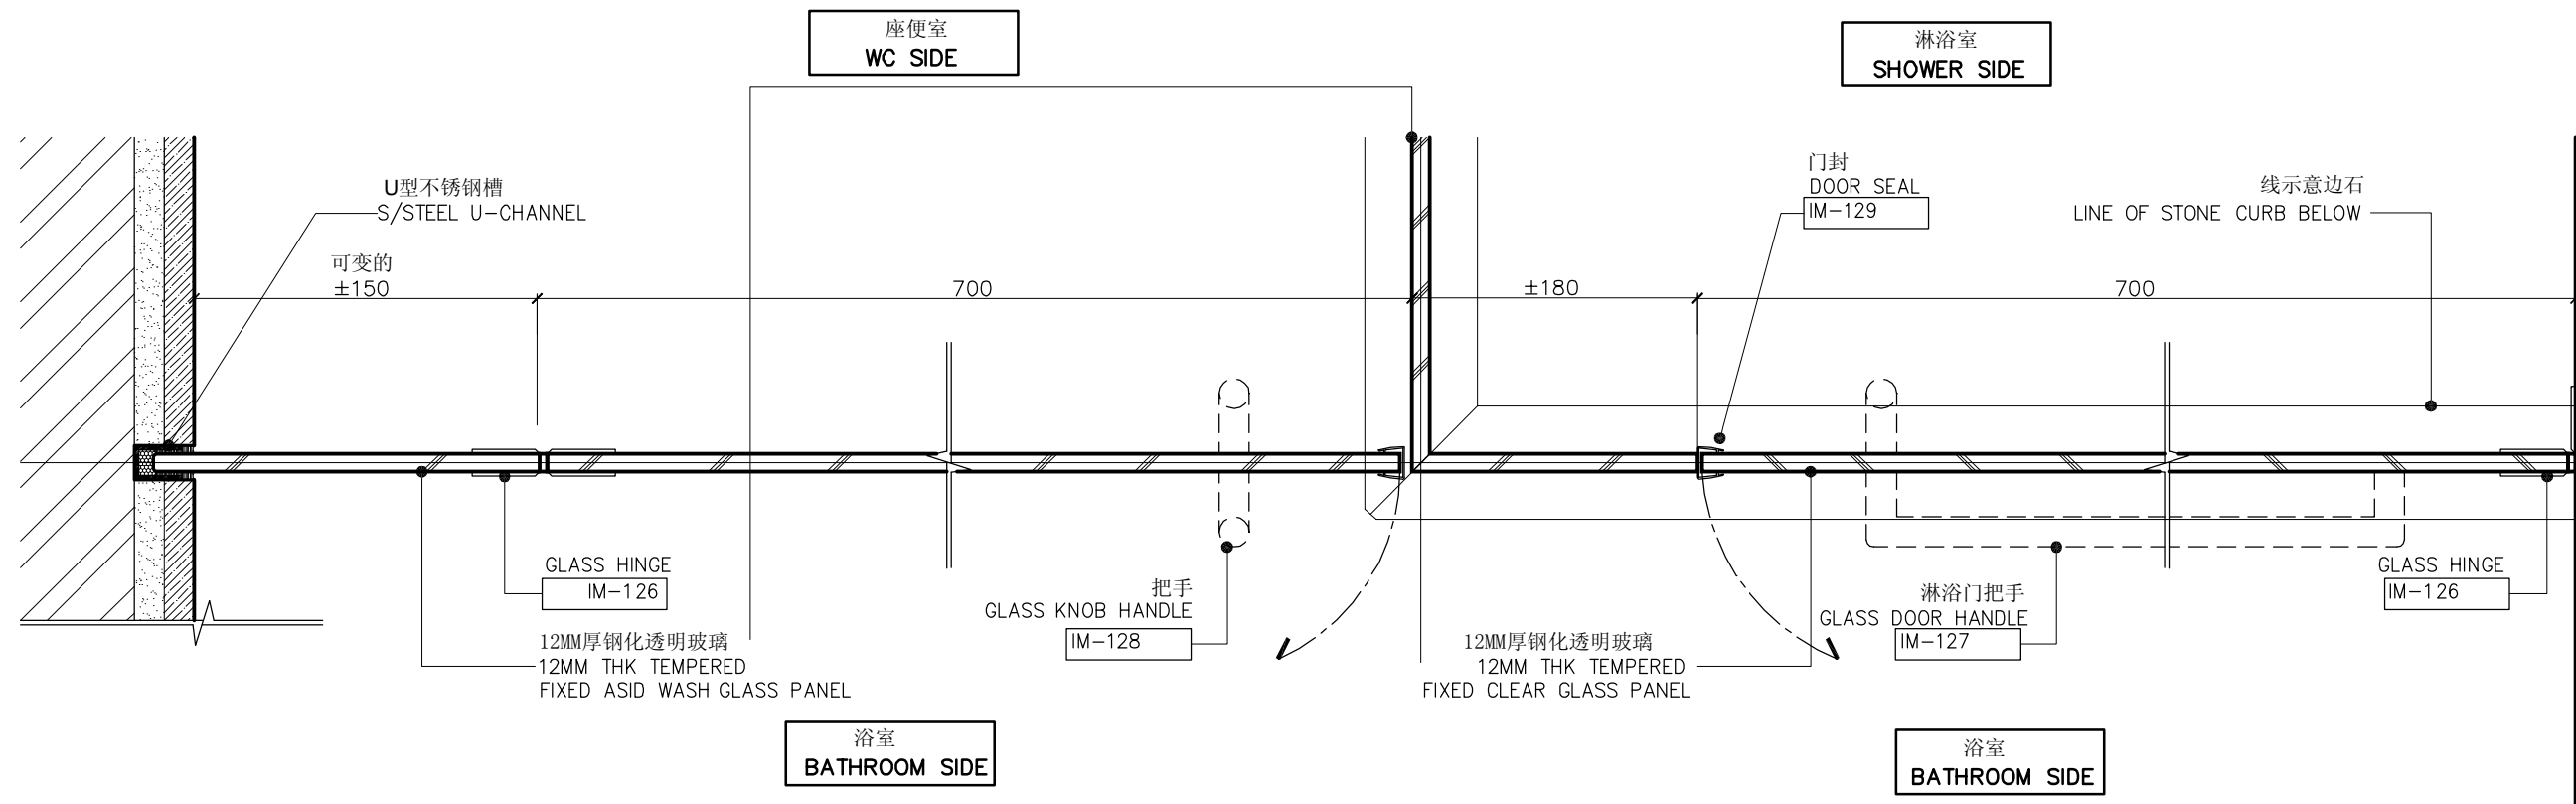


11 DETAIL PLAN 平面详图

SCALE 1:5

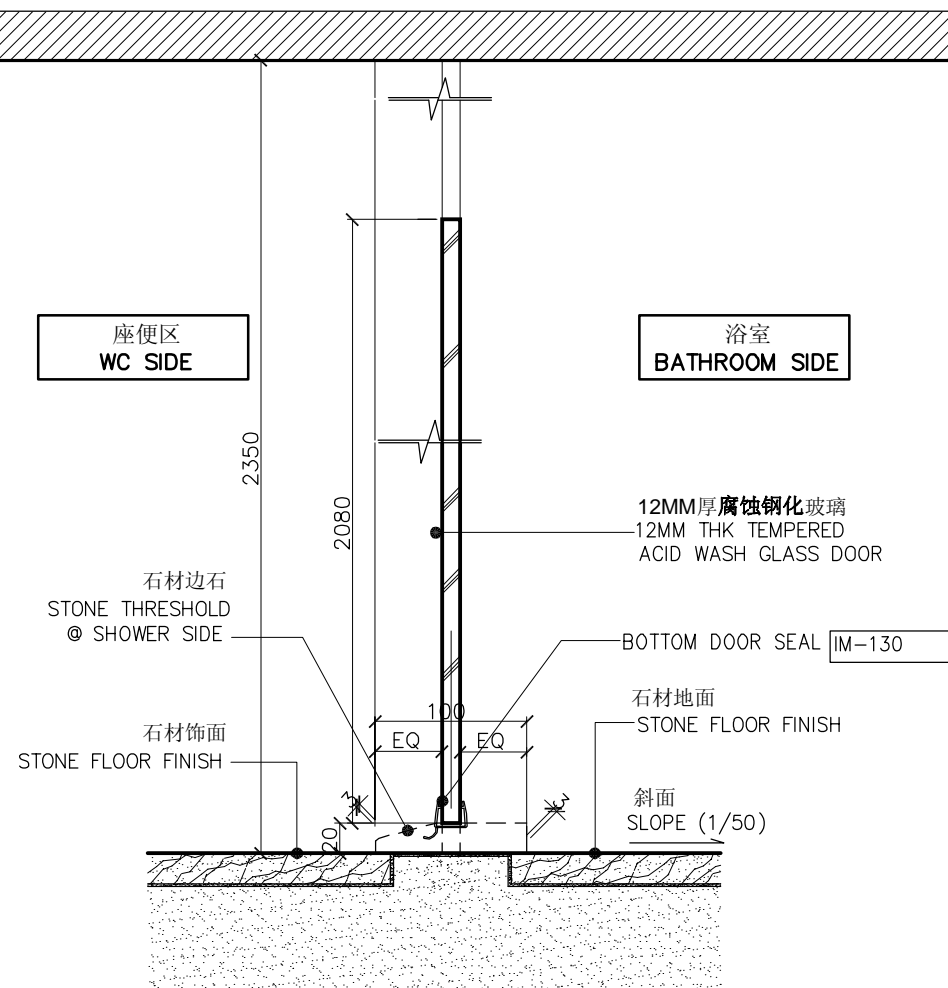

12 SECTION DETAIL 剖面详图

SCALE 1:5

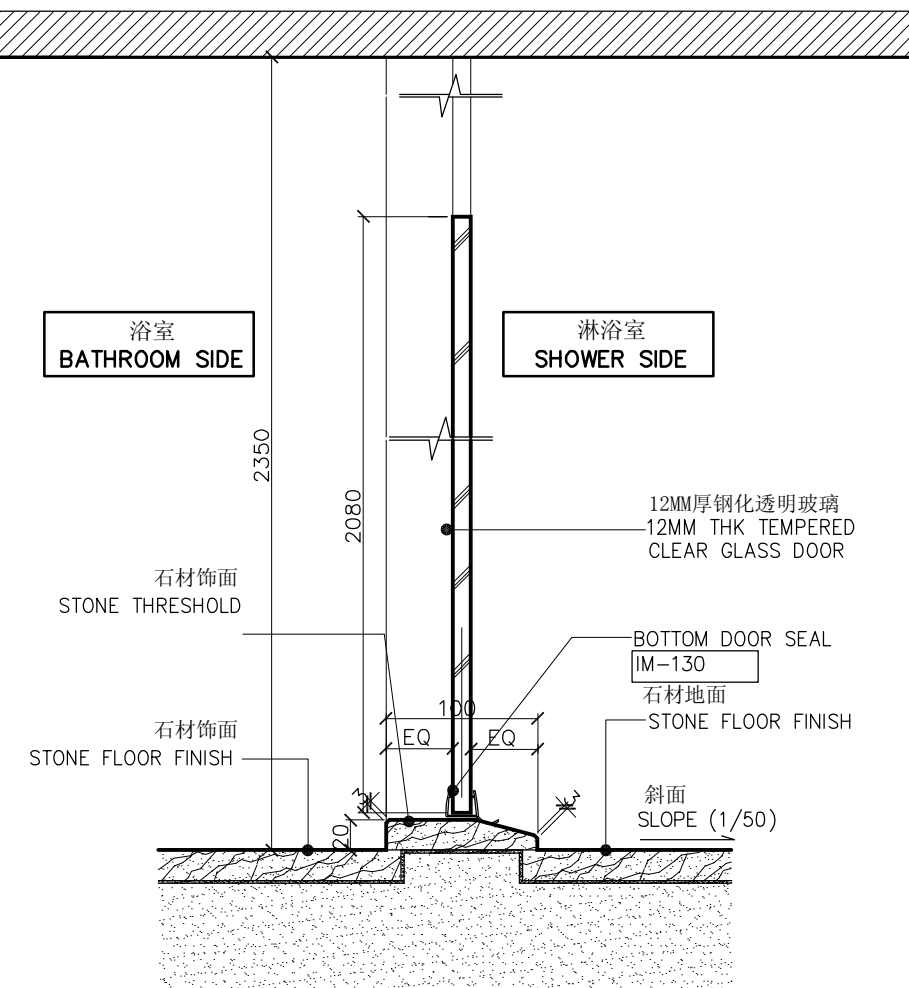

13 SECTION DETAIL 剖面详图

SCALE 1:5



KKS INTERNATIONAL (S) PTE LTD

50 MARKET STREET
#10-05 GOLDEN SHOE CARPARK
SINGAPORE 048940
TEL. (65) 6534 0800 FAX. (65) 6534 0600
E-MAIL kks77321@singnet.com.sg

THIS DRAWING IS COPYRIGHT.
THE CONTRACTOR IS TO CHECK & VERIFY ALL DIMENSIONS PRIOR TO PROCEEDING WORK.
FIGURED DIMENSIONS TO BE READ IN PREFERENCE OF SCALE MEASUREMENT.
ANY DISCREPANCIES FOUND SHALL BE REPORT TO THE INTERIOR DESIGNER.

PROJECT : 希尔顿-石家庄-中国
HILTON SHIJIAZHUANG HOTEL
HEBEI CHINA

DESIGNED : SRI

CHECK BY : JACKY

SCALE : AS

DRAWN BY : JM

FILE NAME :

DATE : JULY 2009

DRAWING TITLE : 52层总统套房
L52 PRESIDENTIAL SUITE
门扇款式- 6 & 6A 详图
DOOR 6 & 6A DETAIL

DRAWING NO :

L52/PS/DD-06

REV. NO: