
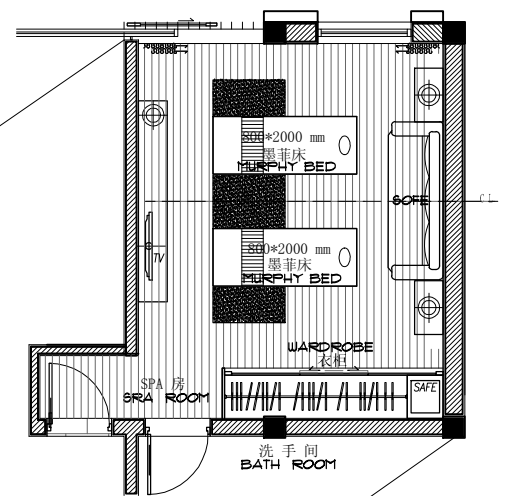


1F FIXTURE & FURNISHING PLAN

家具平面图

SCALE 1:100

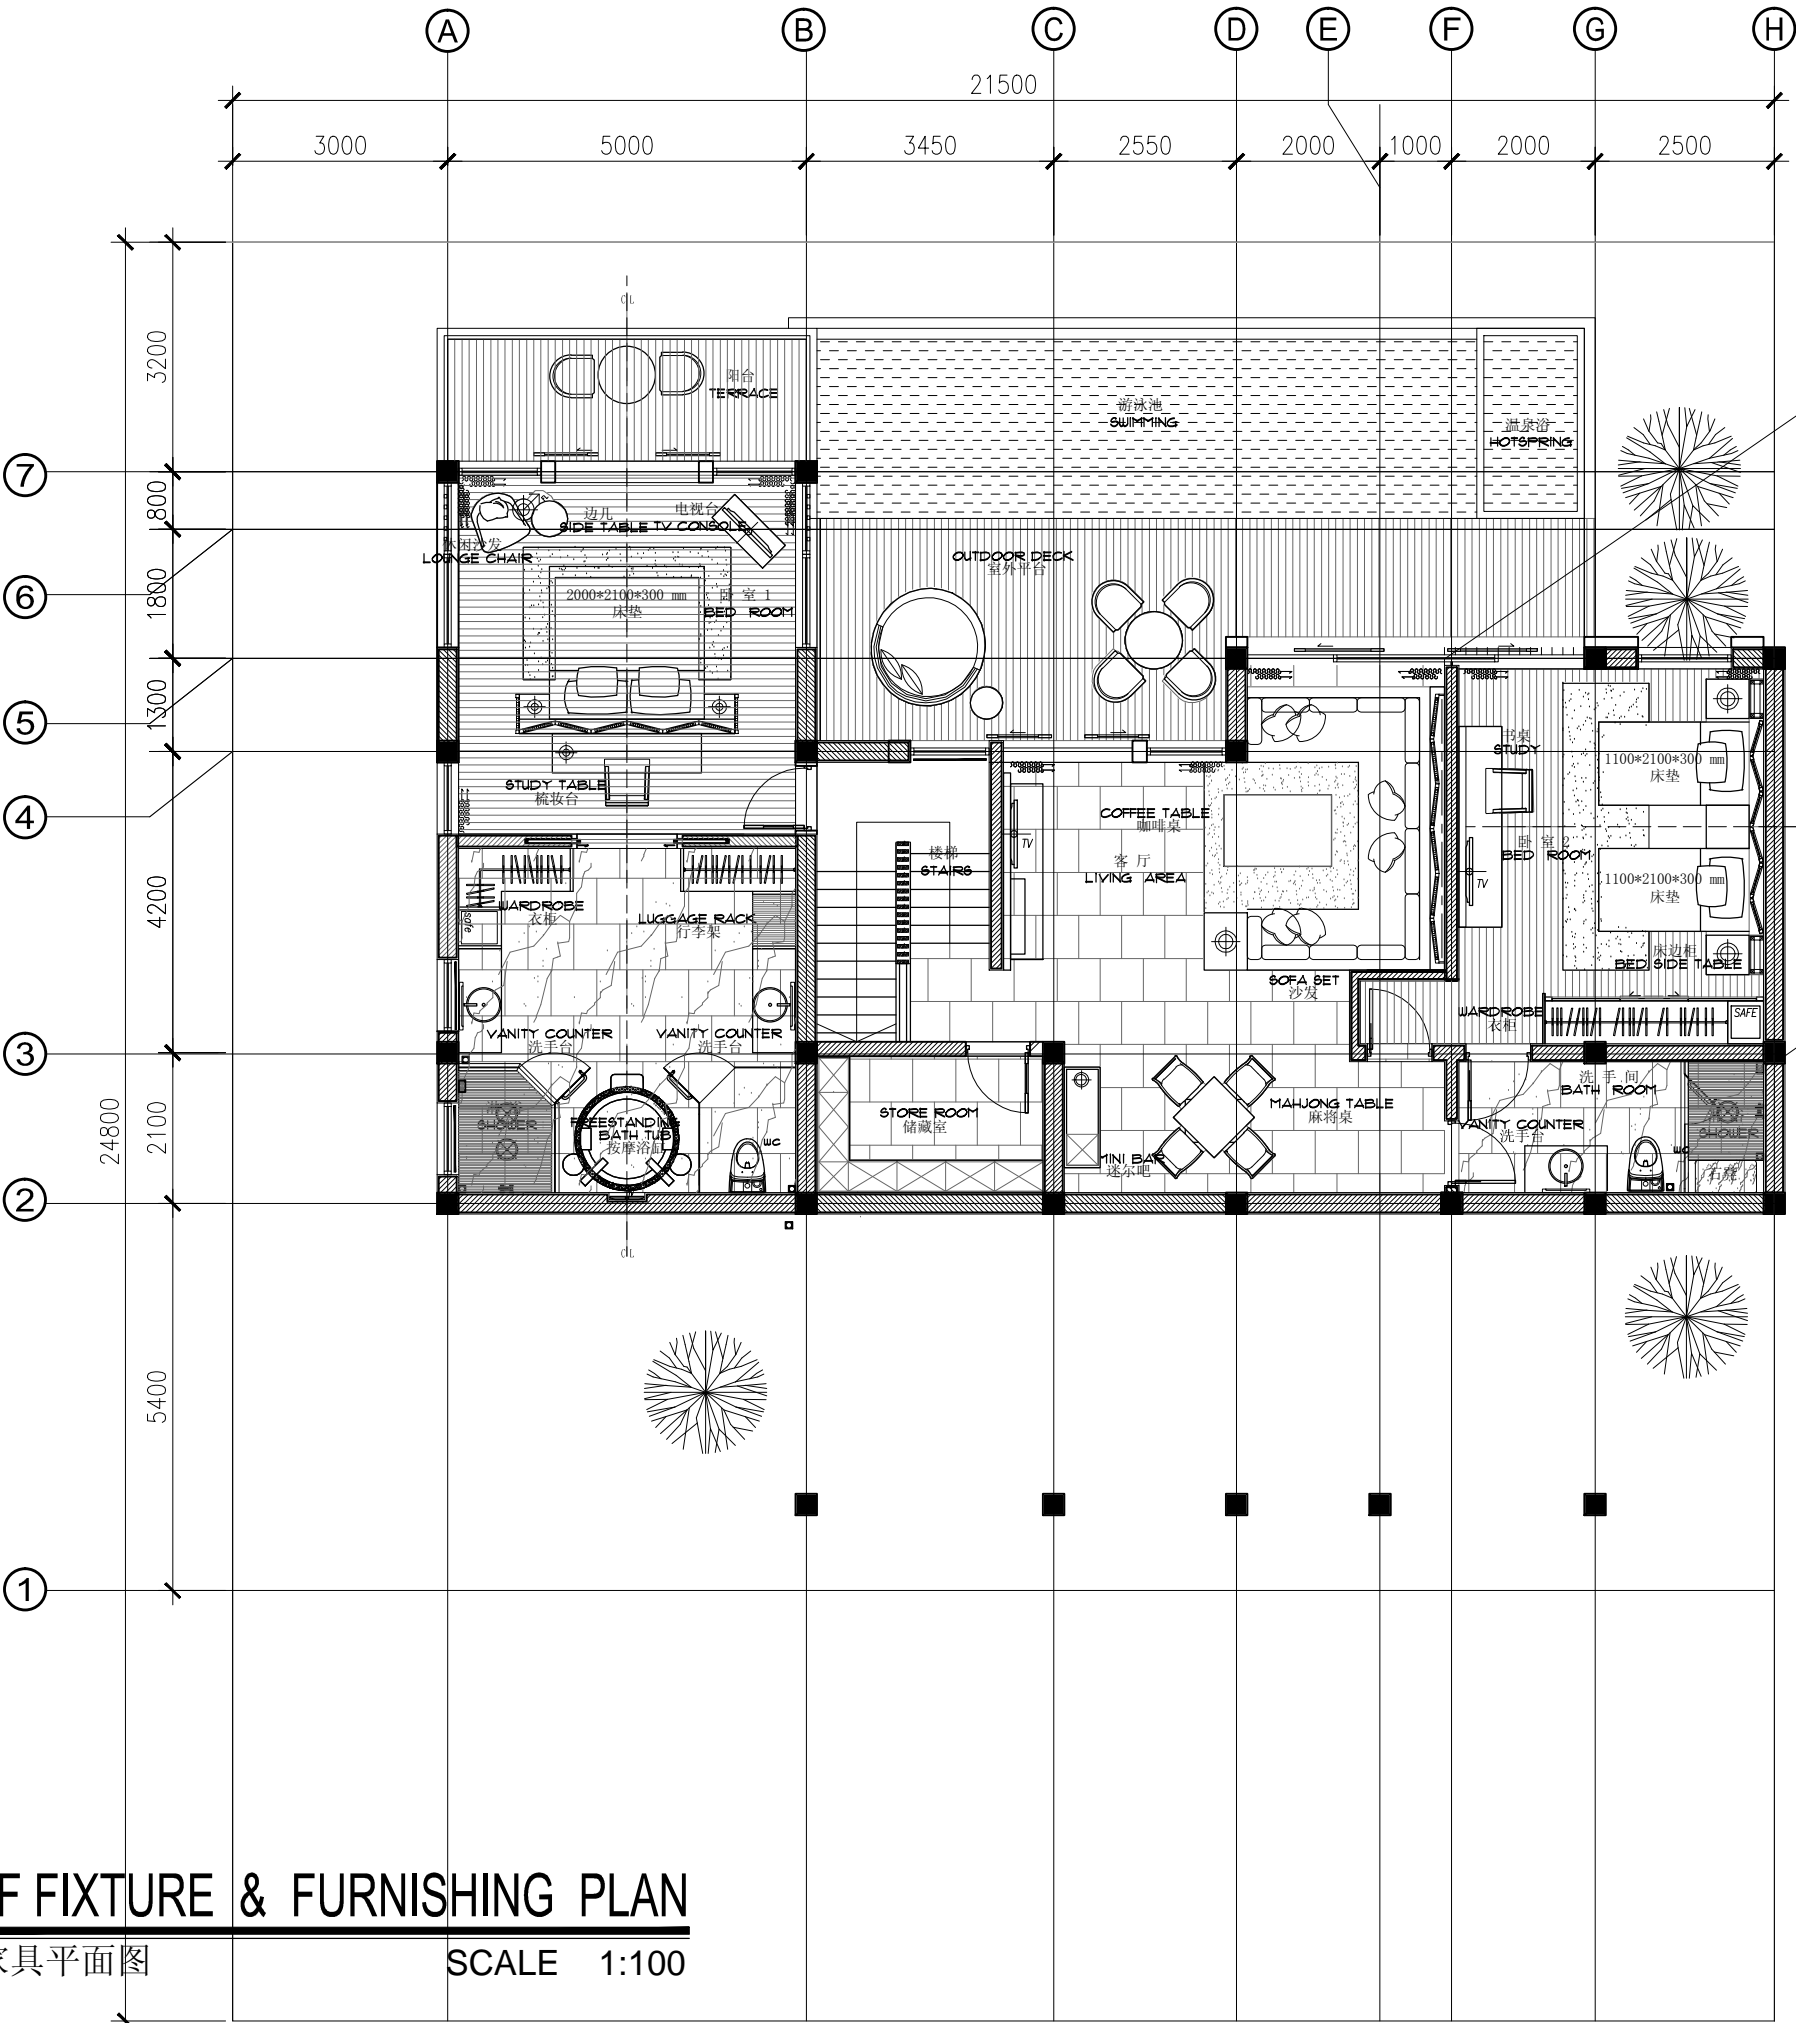

ASIAN

4B01 + 4B02, EXCELLENCE TIMES PLAZA, 4068 YITIAN ROAD
FUTIAN DISTRICT, SHENZHEN, CHINA
TEL. NO. +86-755-2399-4999 FAX. NO. +86-755-8384-9557
E-MAIL: asian@vip.163.com

重庆北碚悦榕度假酒店
BANYAN TREE HOTEL & RESORT
CHONG QIN, CHINA

DRAWING TITLE

GUEST ROOMS AREA 中式客房部分
LEVEL 1 一层
FIXTURE & FURNISHING PLAN 平面布置图

FF-01-01