
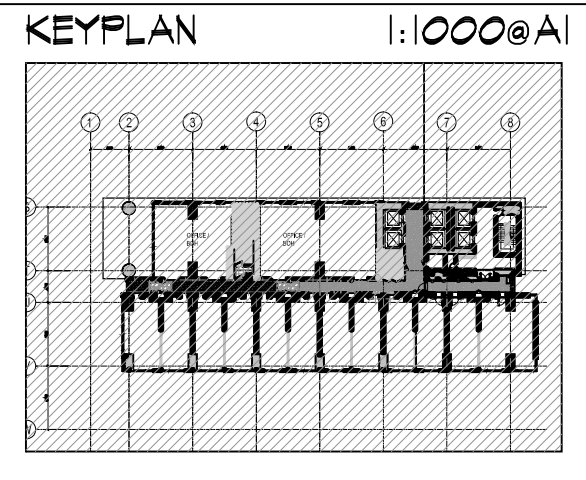


REFLECTED CEILING PLAN

天花布置圖 SCALE 1:25@A1,1:50@A3

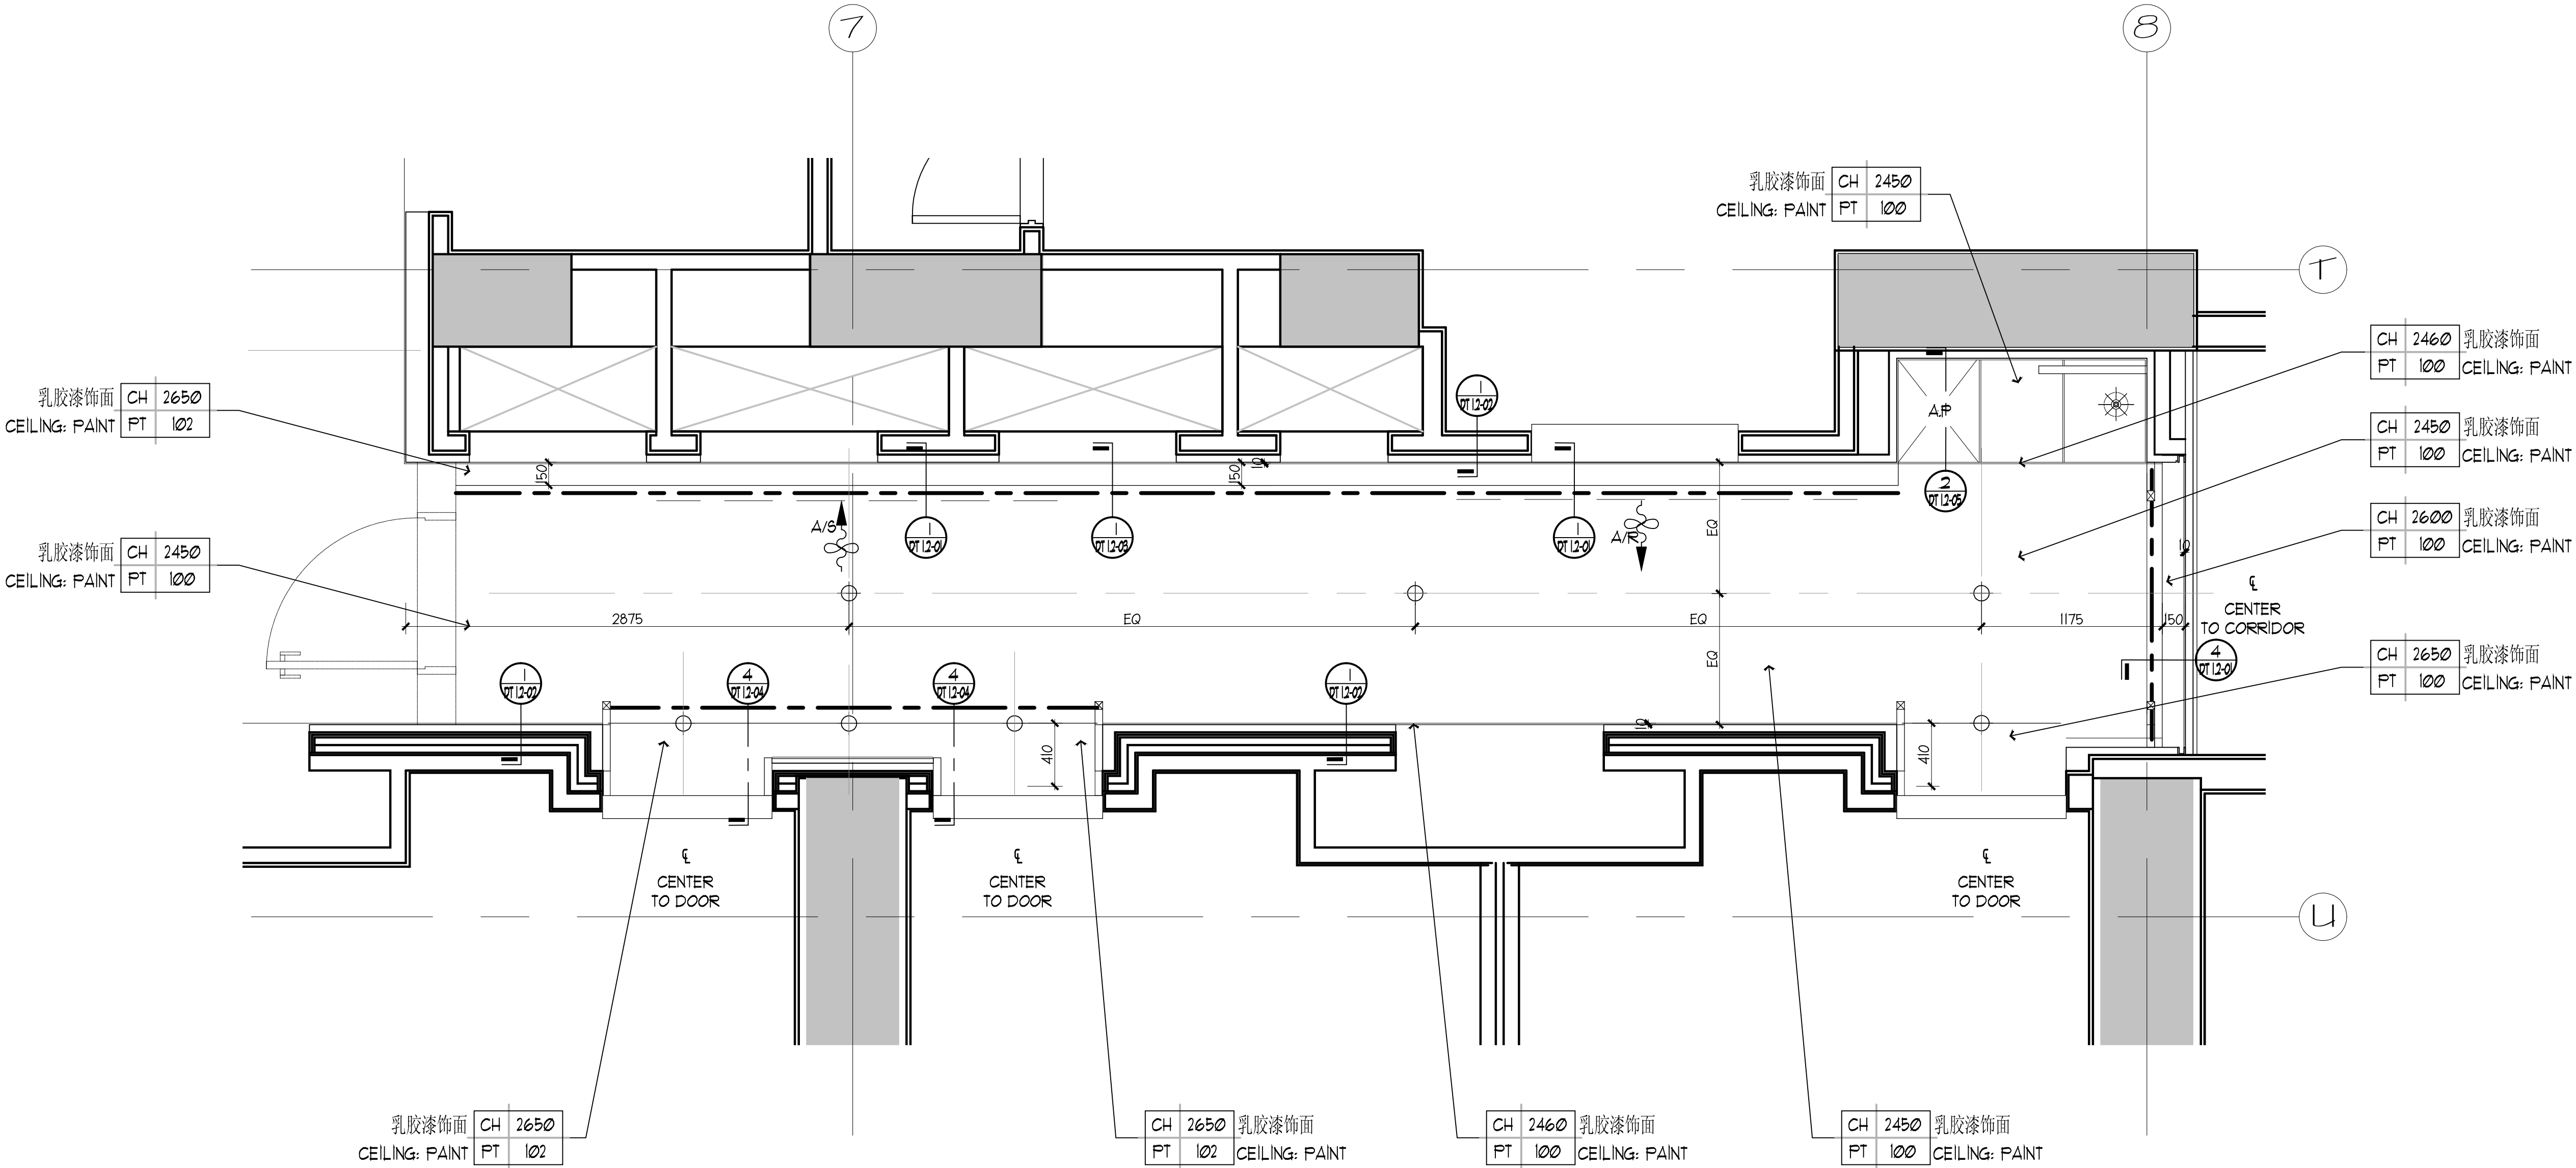

FOR TENDER  
DATE: 15 MAR 2016

仰光泛太平洋酒店  
PAN PACIFIC  
YANGON, MYANMAR

REVISION	DATE
△	30 JUN, 2015
△	03 JUL, 2015
△	17 JUL, 2015
△	14 SEP, 2015
△	15 MAR, 2016

CLIENT 建設單位  
ALL DESIGNS AND SPECIFICATIONS ARE THE PROPERTY OF CHENG CHUNG DESIGN (HK) LTD. AND CANNOT BE USED WITHOUT THEIR WRITTEN PERMISSION. THE SAME SHALL BE RETURNED UPON COMPLETION OF THE PROJECT. DO NOT SCALE DRAWINGS. ALL MEASUREMENTS MUST BE CHECKED ON SITE BY THE CONTRACTORS AND ANY DISCREPANCIES BROUGHT TO THE ATTENTION OF THE DESIGNER OR ARCHITECT. THIS DRAWING IS TO BE USED FOR THE PROJECT AND SITE IDENTIFIED AND NOT TO BE USED ON ANY OTHER PROJECT.

CCD  
ChengChung Design  
香港鄭中設計事務所

CHENGCHUNG DESIGN (HK) LTD.  
27F, CNT TOWER, NO. 338 HENNESSY ROAD  
WAN CHAI, HONG KONG  
TEL. NO. +852-2548-2009 FAX. NO. +852-2548-2089  
E-MAIL: DESIGN@CCD.COM.HK  
DRAWING TITLE 圖名

GUESTROOM AREA - 客房部份  
L7M MOCK UP ROOM - 七夾層樣板房  
CORRIDOR 走廊部份  
REFLECTED CEILING PLAN - 天花布置圖

DESIGN NO. 設計編號:	HK-1410
PROJECT DIRECTOR 設計總負責人	PH
DESIGNED BY 設計	PH
DRAWN BY 繪圖	PH
PROCESSED BY 審核人	PH
CHECKED BY 校對人	PH
APPROVED BY 核准	PH
DISCIPLINE 專業	BK/JB
STATUS 階段	INTERIOR DESIGN TENDER
SCALE 比例	1:25 @ A1
DATE 日期	19 JUN, 2015
SHEET NO. 圖號	

RC-7M.0