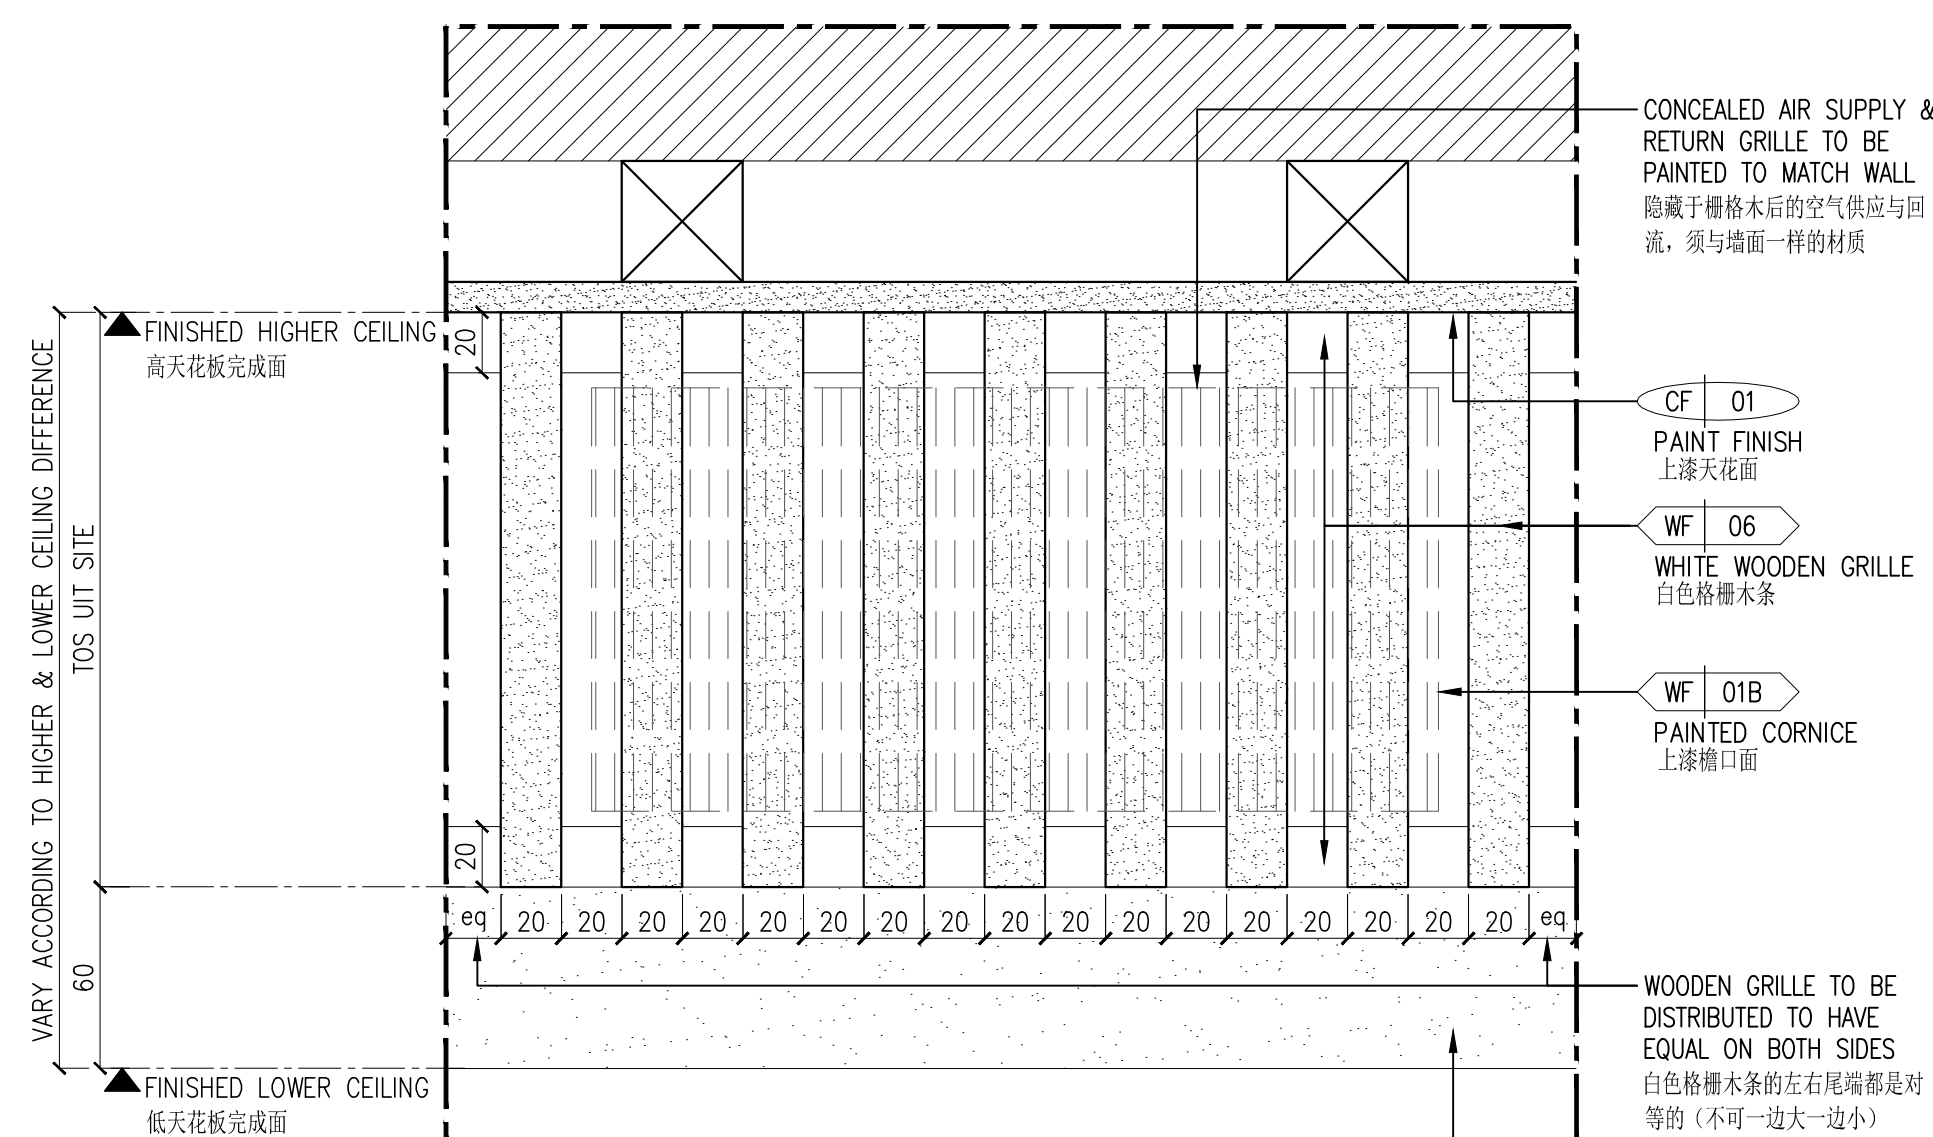
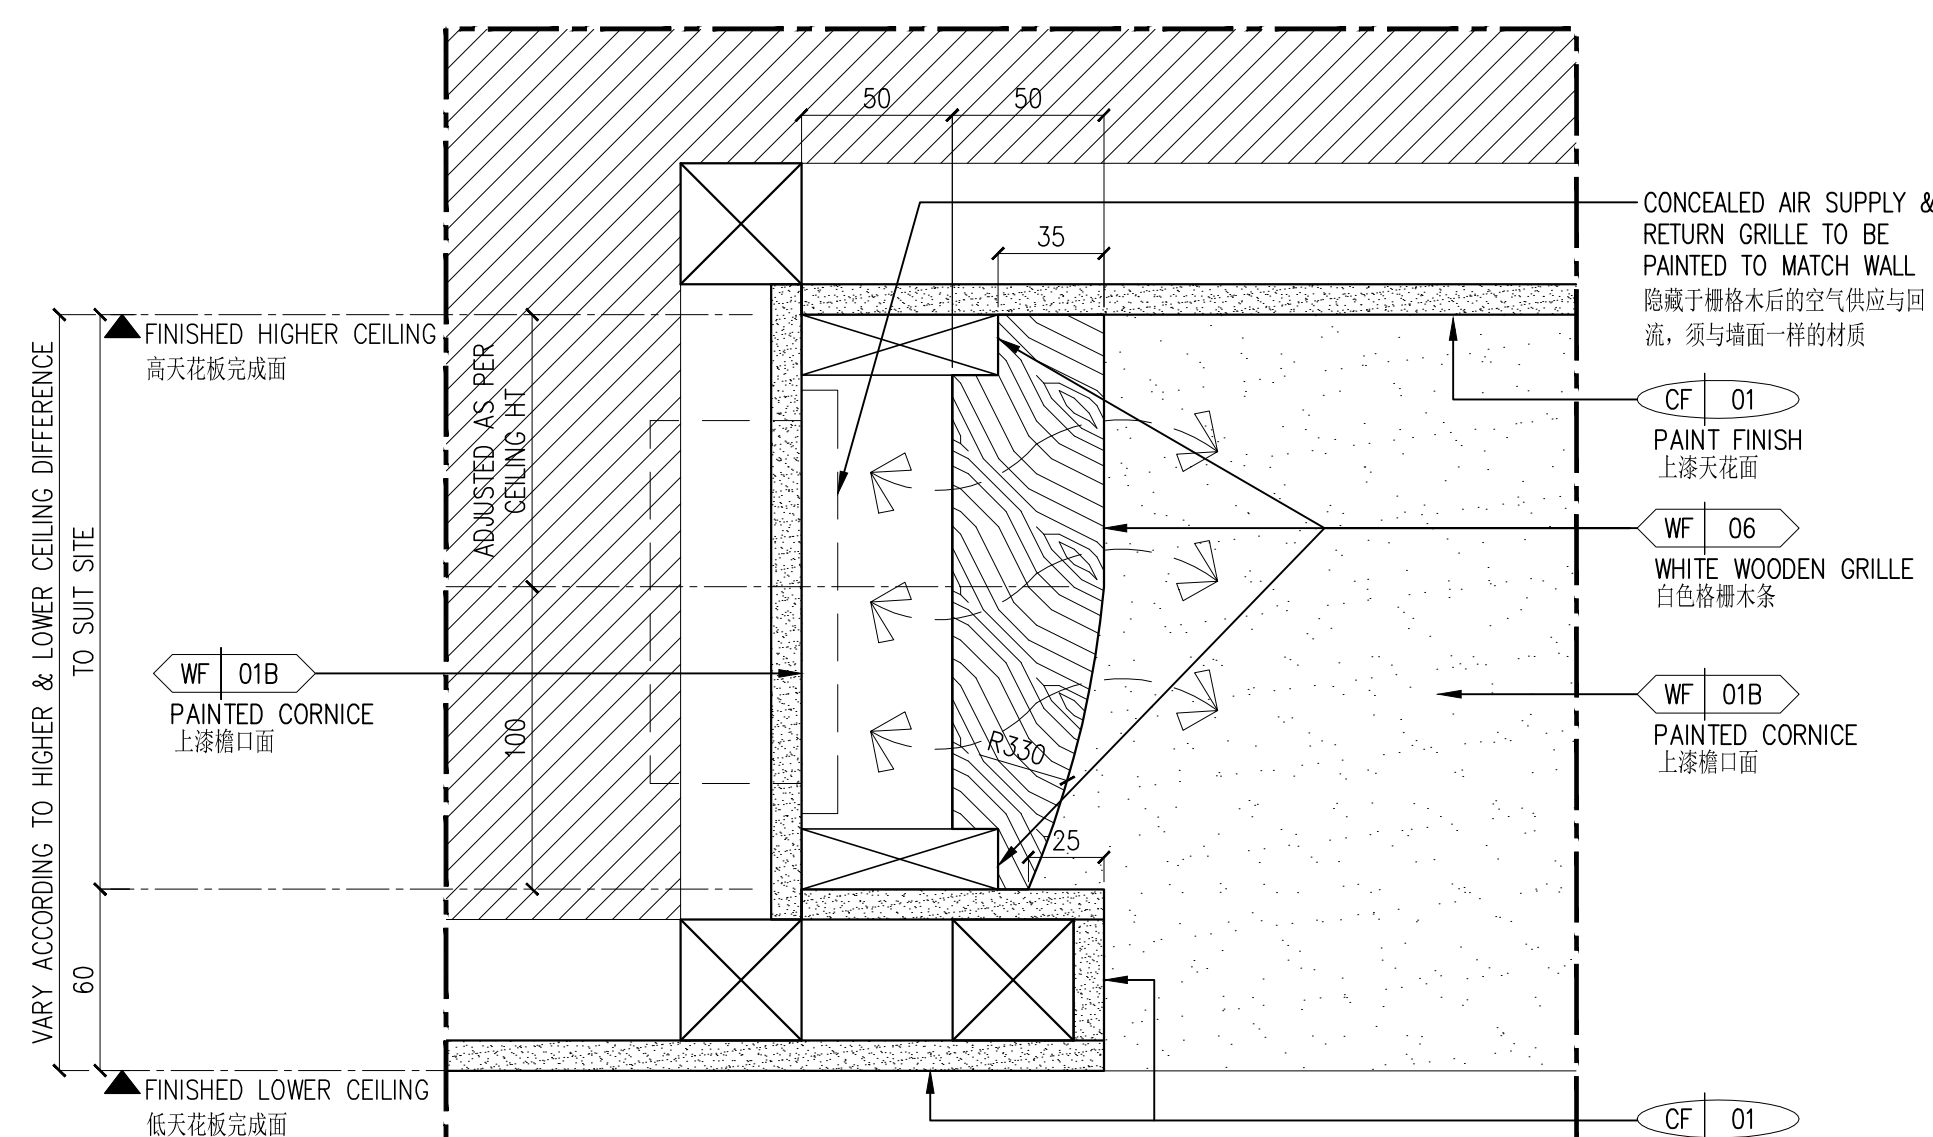


PLAN SECTION
平面剖图



ELEVATION
立面图

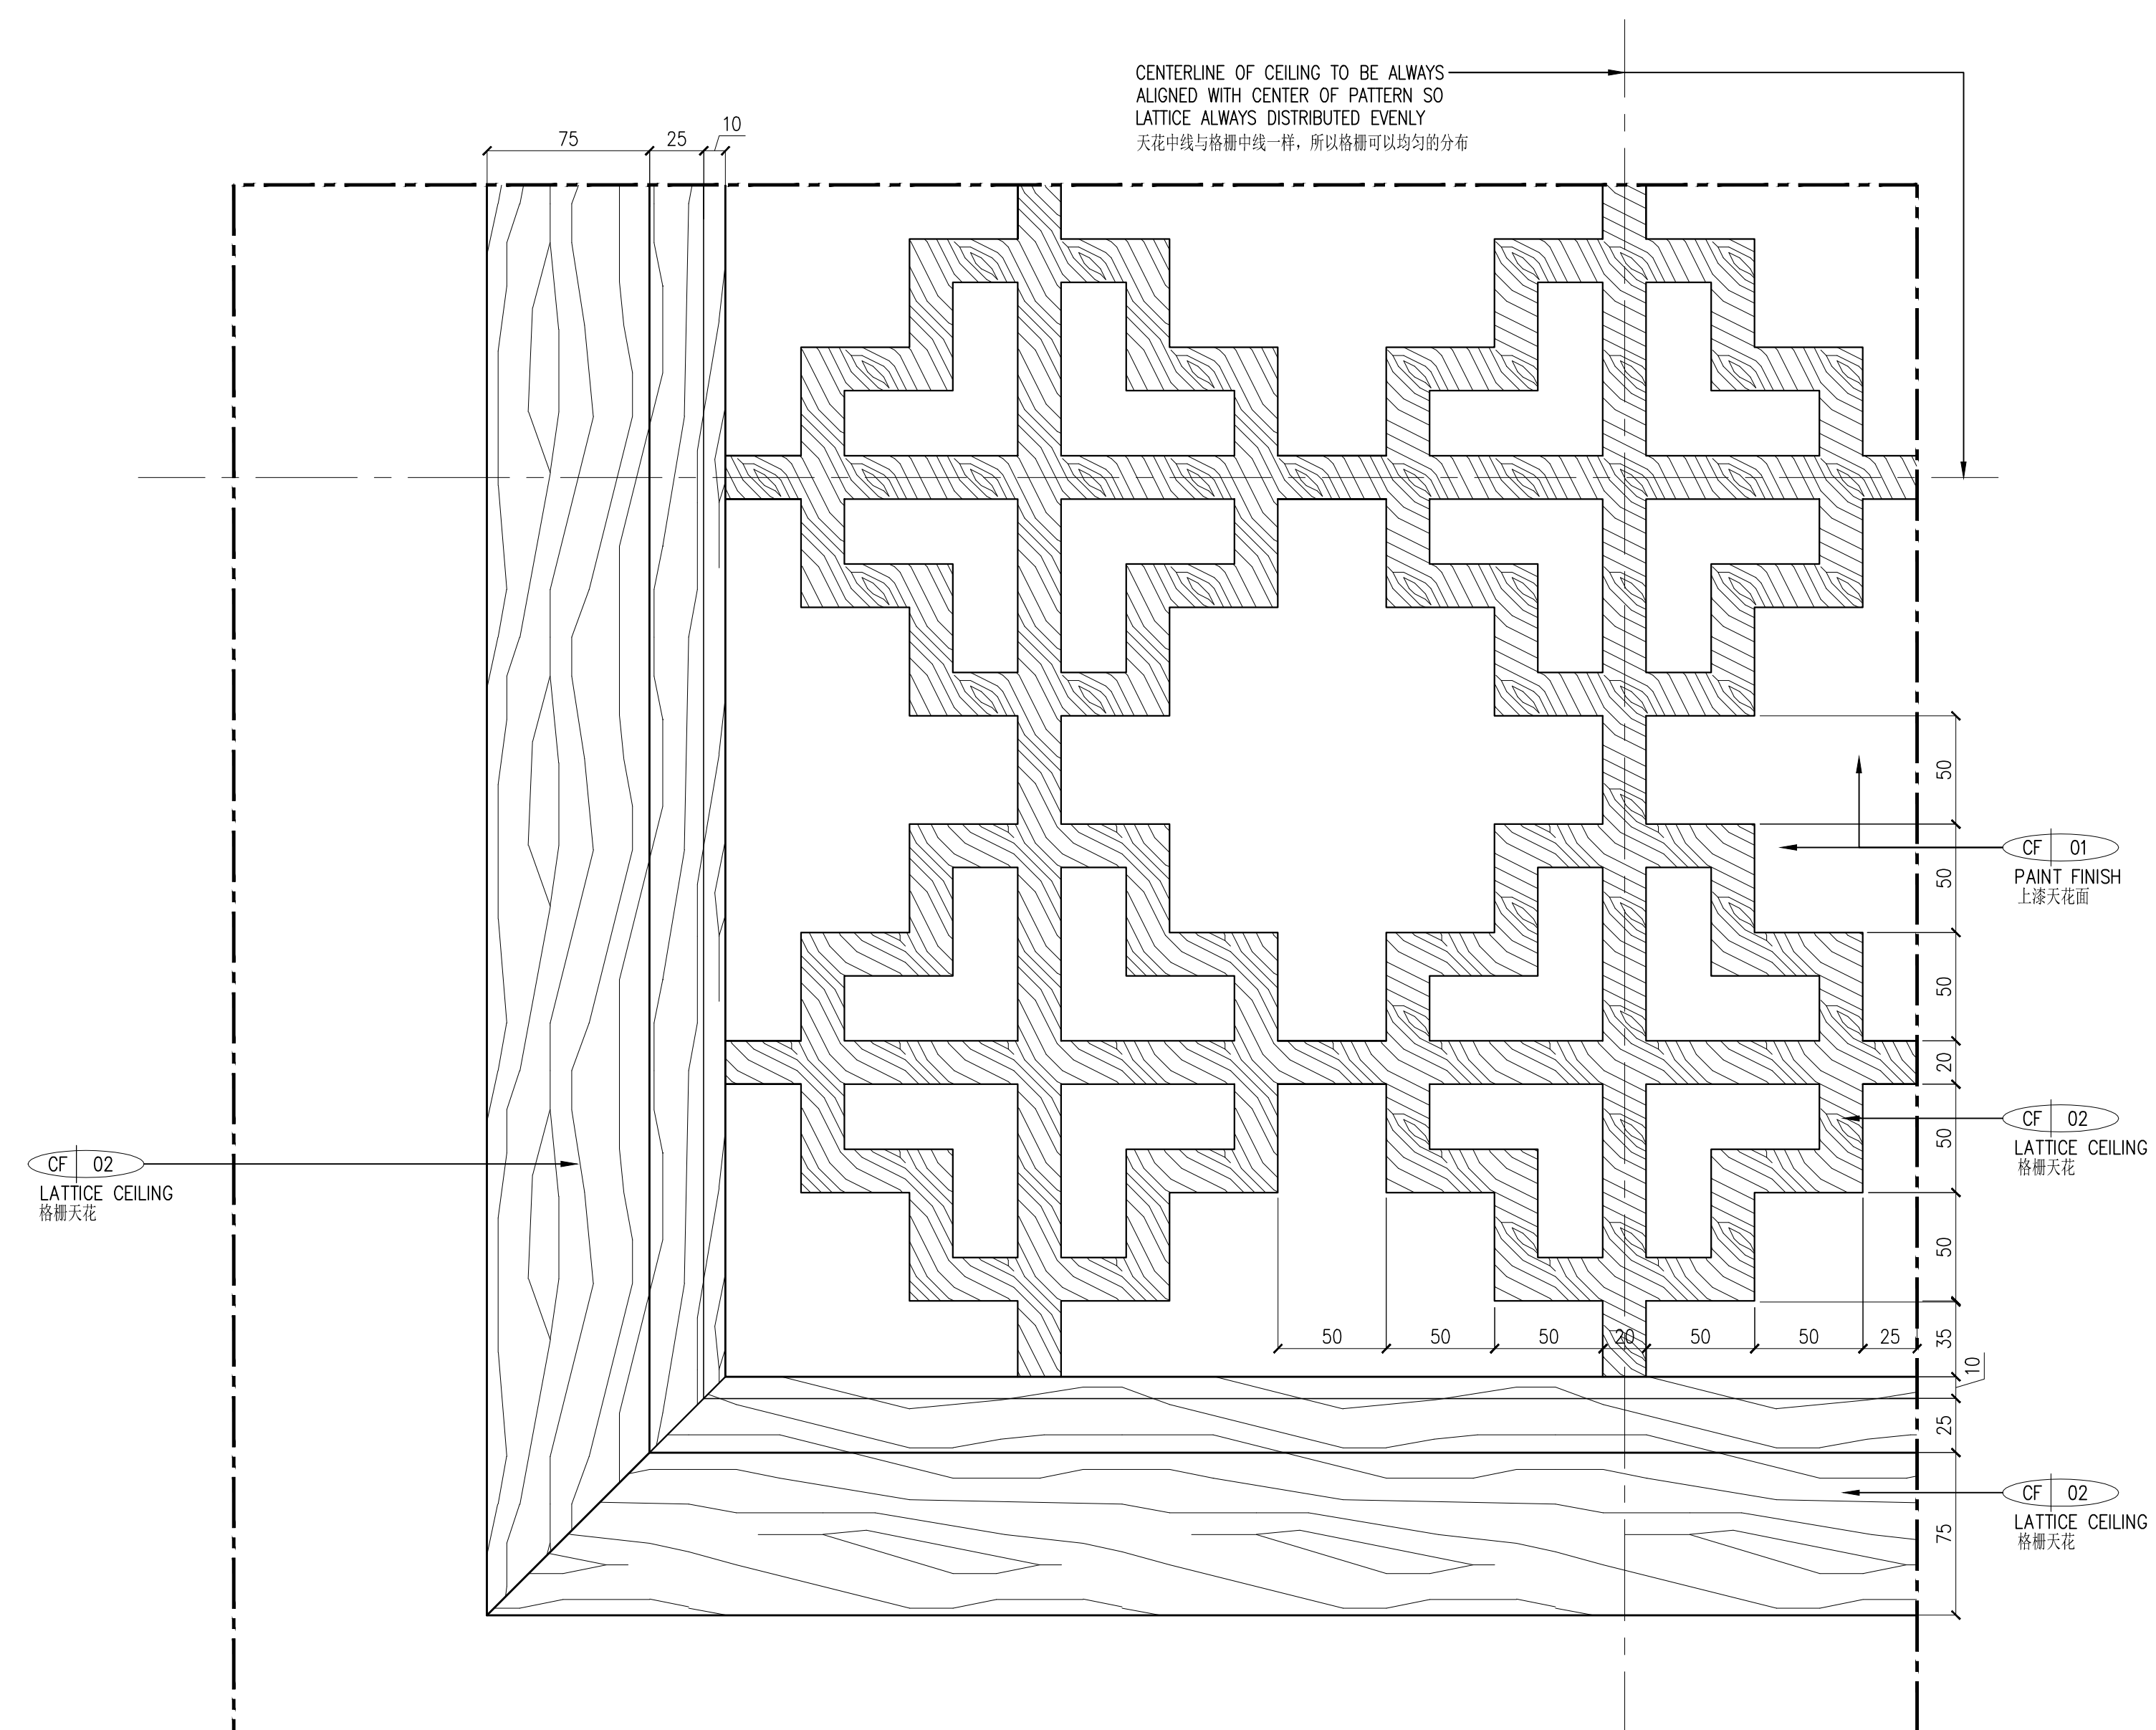


CROSS SECTION
切面剖图

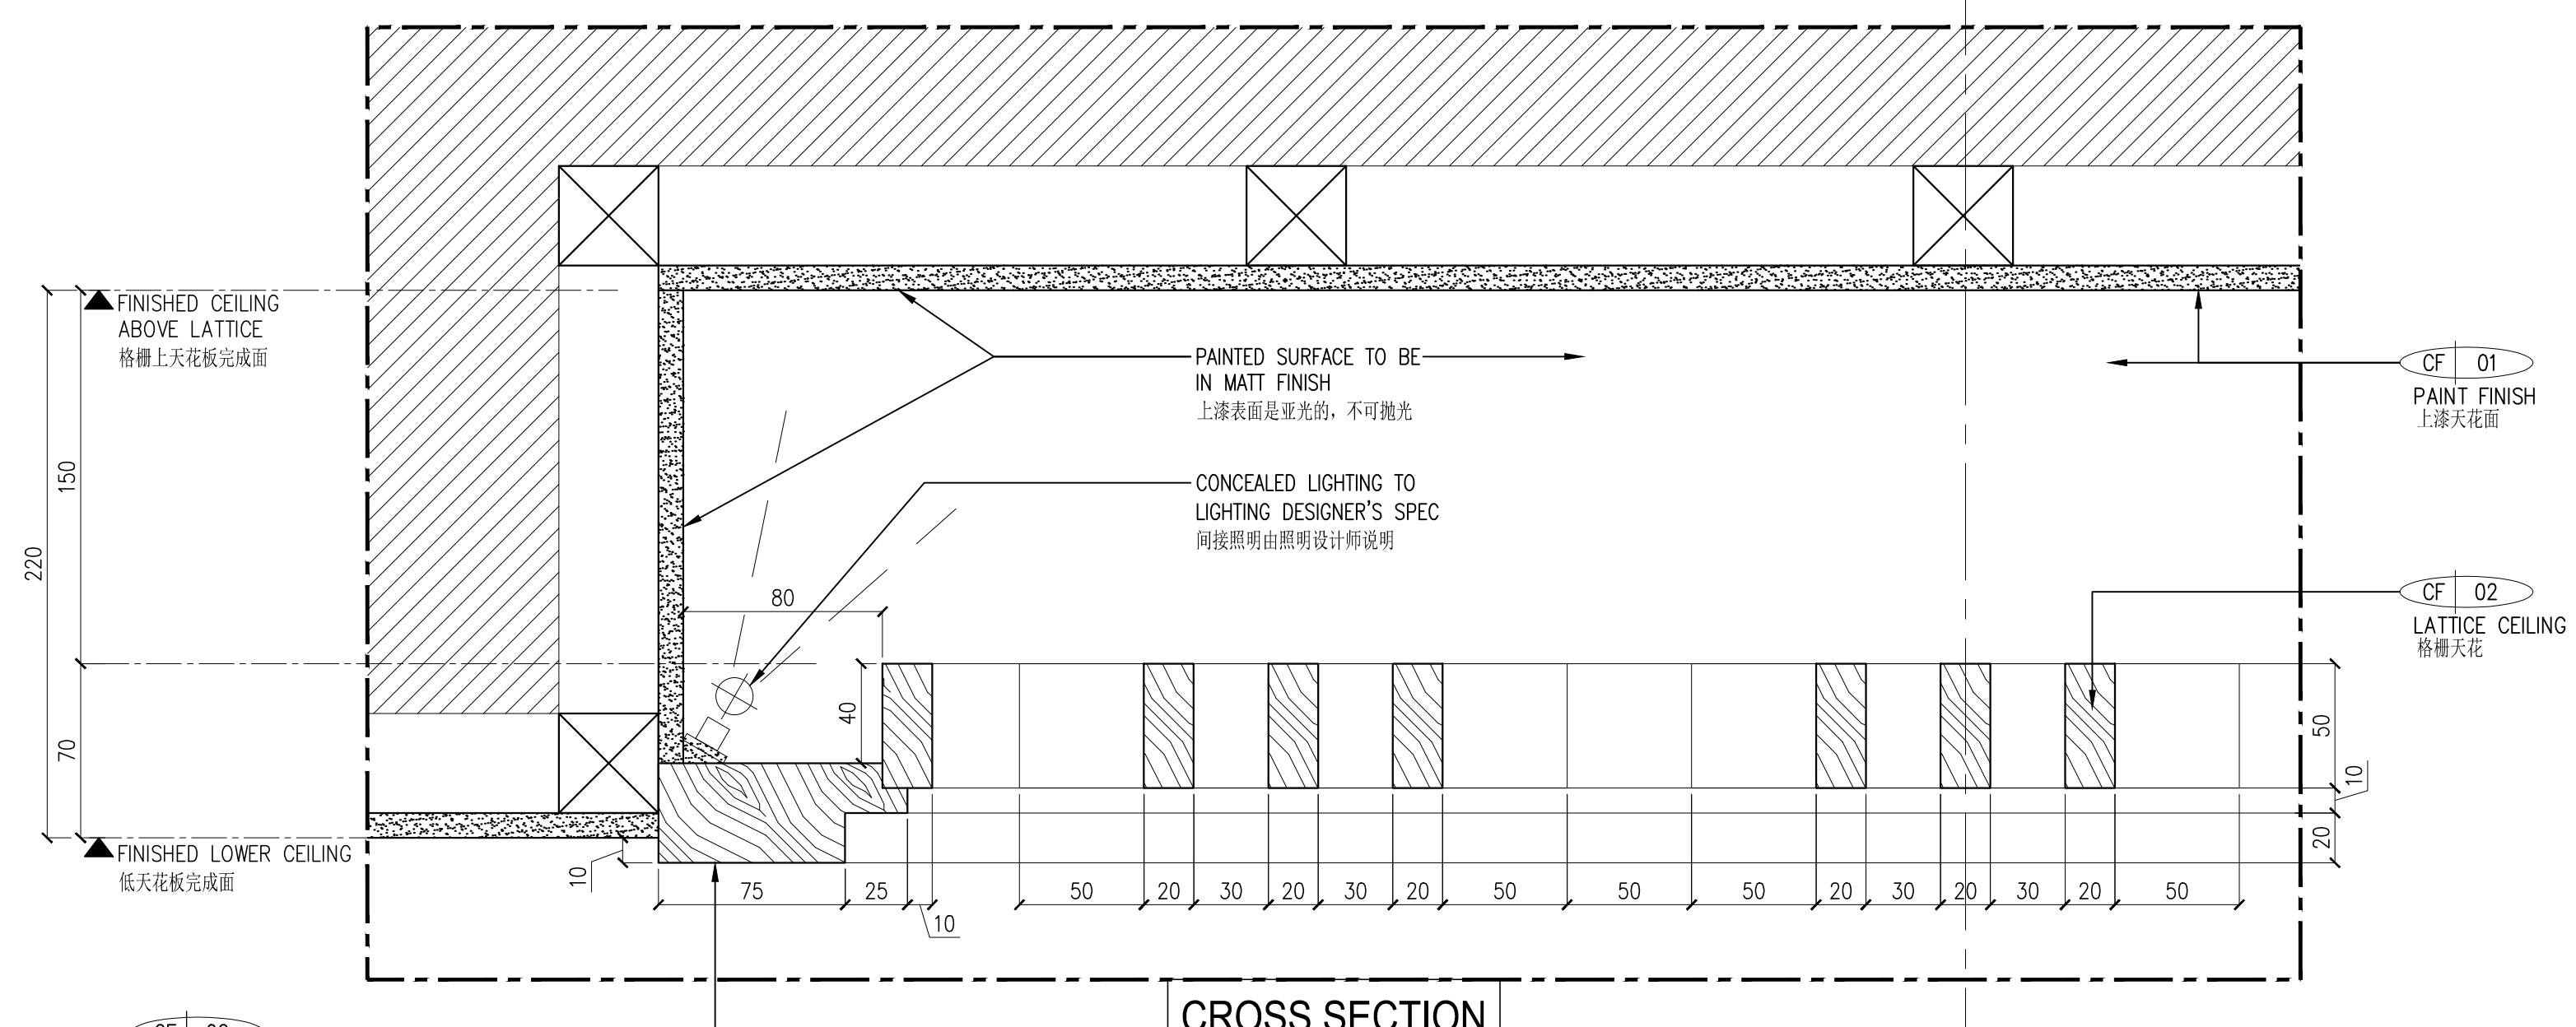
TYPICAL HIGHER CEILING DESIGN DETAILS

典型高天花设计标准详图

1:2.5 (A1)
1:5 (A3)



PLAN
平面图

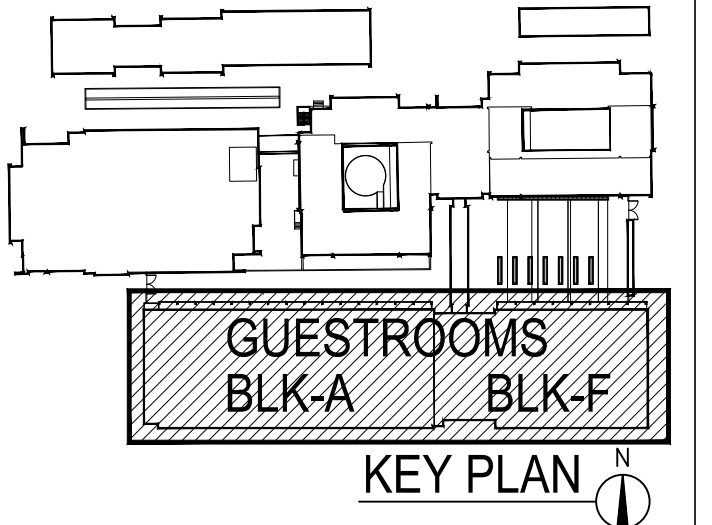
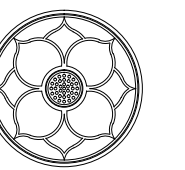


CROSS SECTION
切面剖图

TYPICAL LATTICE CEILING DESIGN DETAILS

典型格栅天花设计标准详图

1:2.5 (A1)
1:5 (A3)

[illegible]

JAYA INTERNATIONAL DESIGN
Jakarta • Miami • Singapore

CLIENT

BEIJING
CHANG QING SAN HE
DEVELOPMENT PTE.LTD

PROJECT

DIAO YU TAI DES ARTISTES
CHINA

DRAWING TITLE

GUESTROOMS

BUILDING A-F

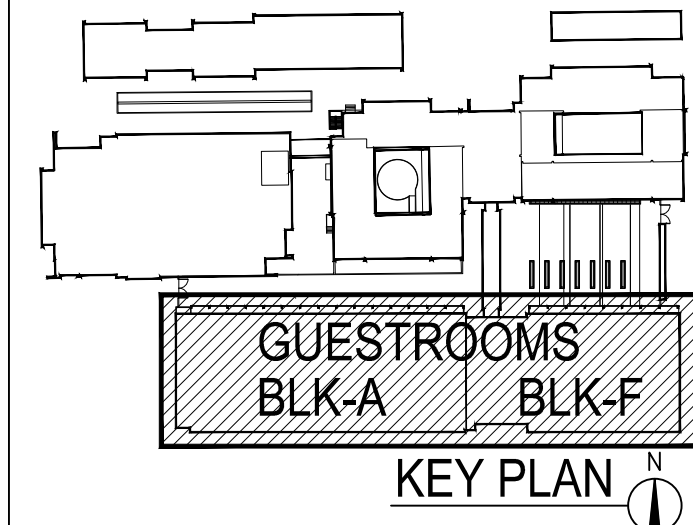
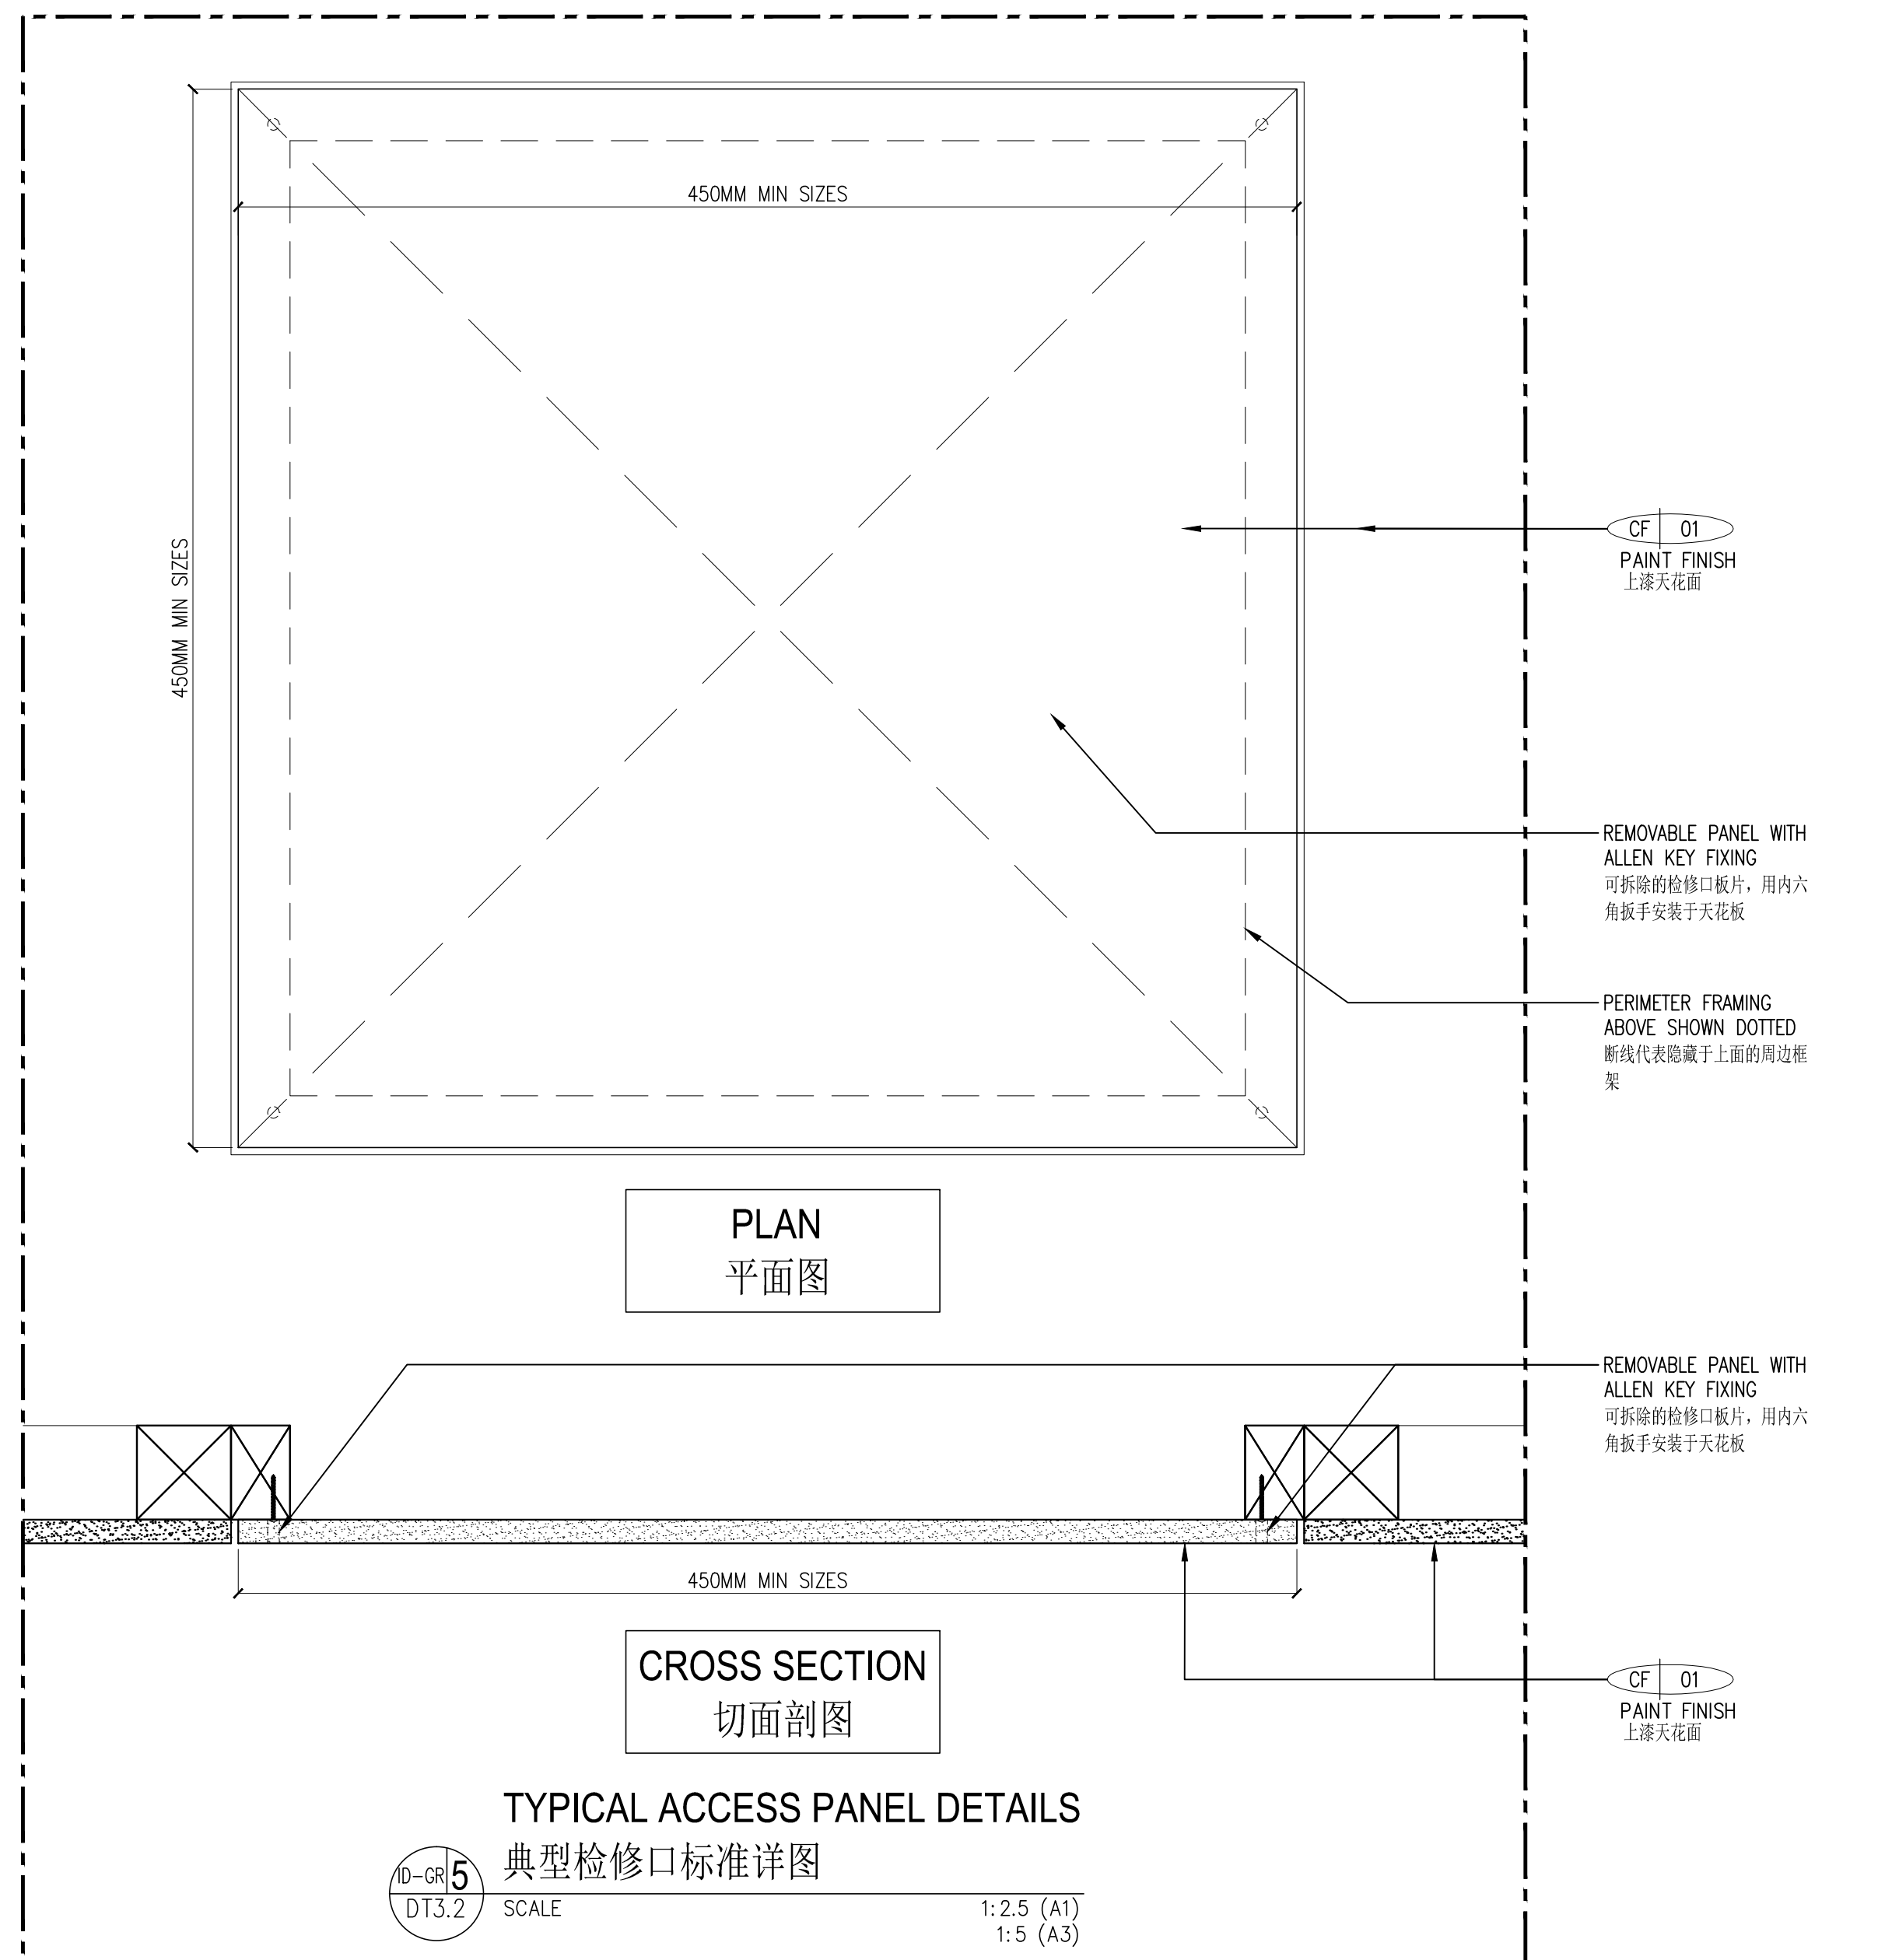
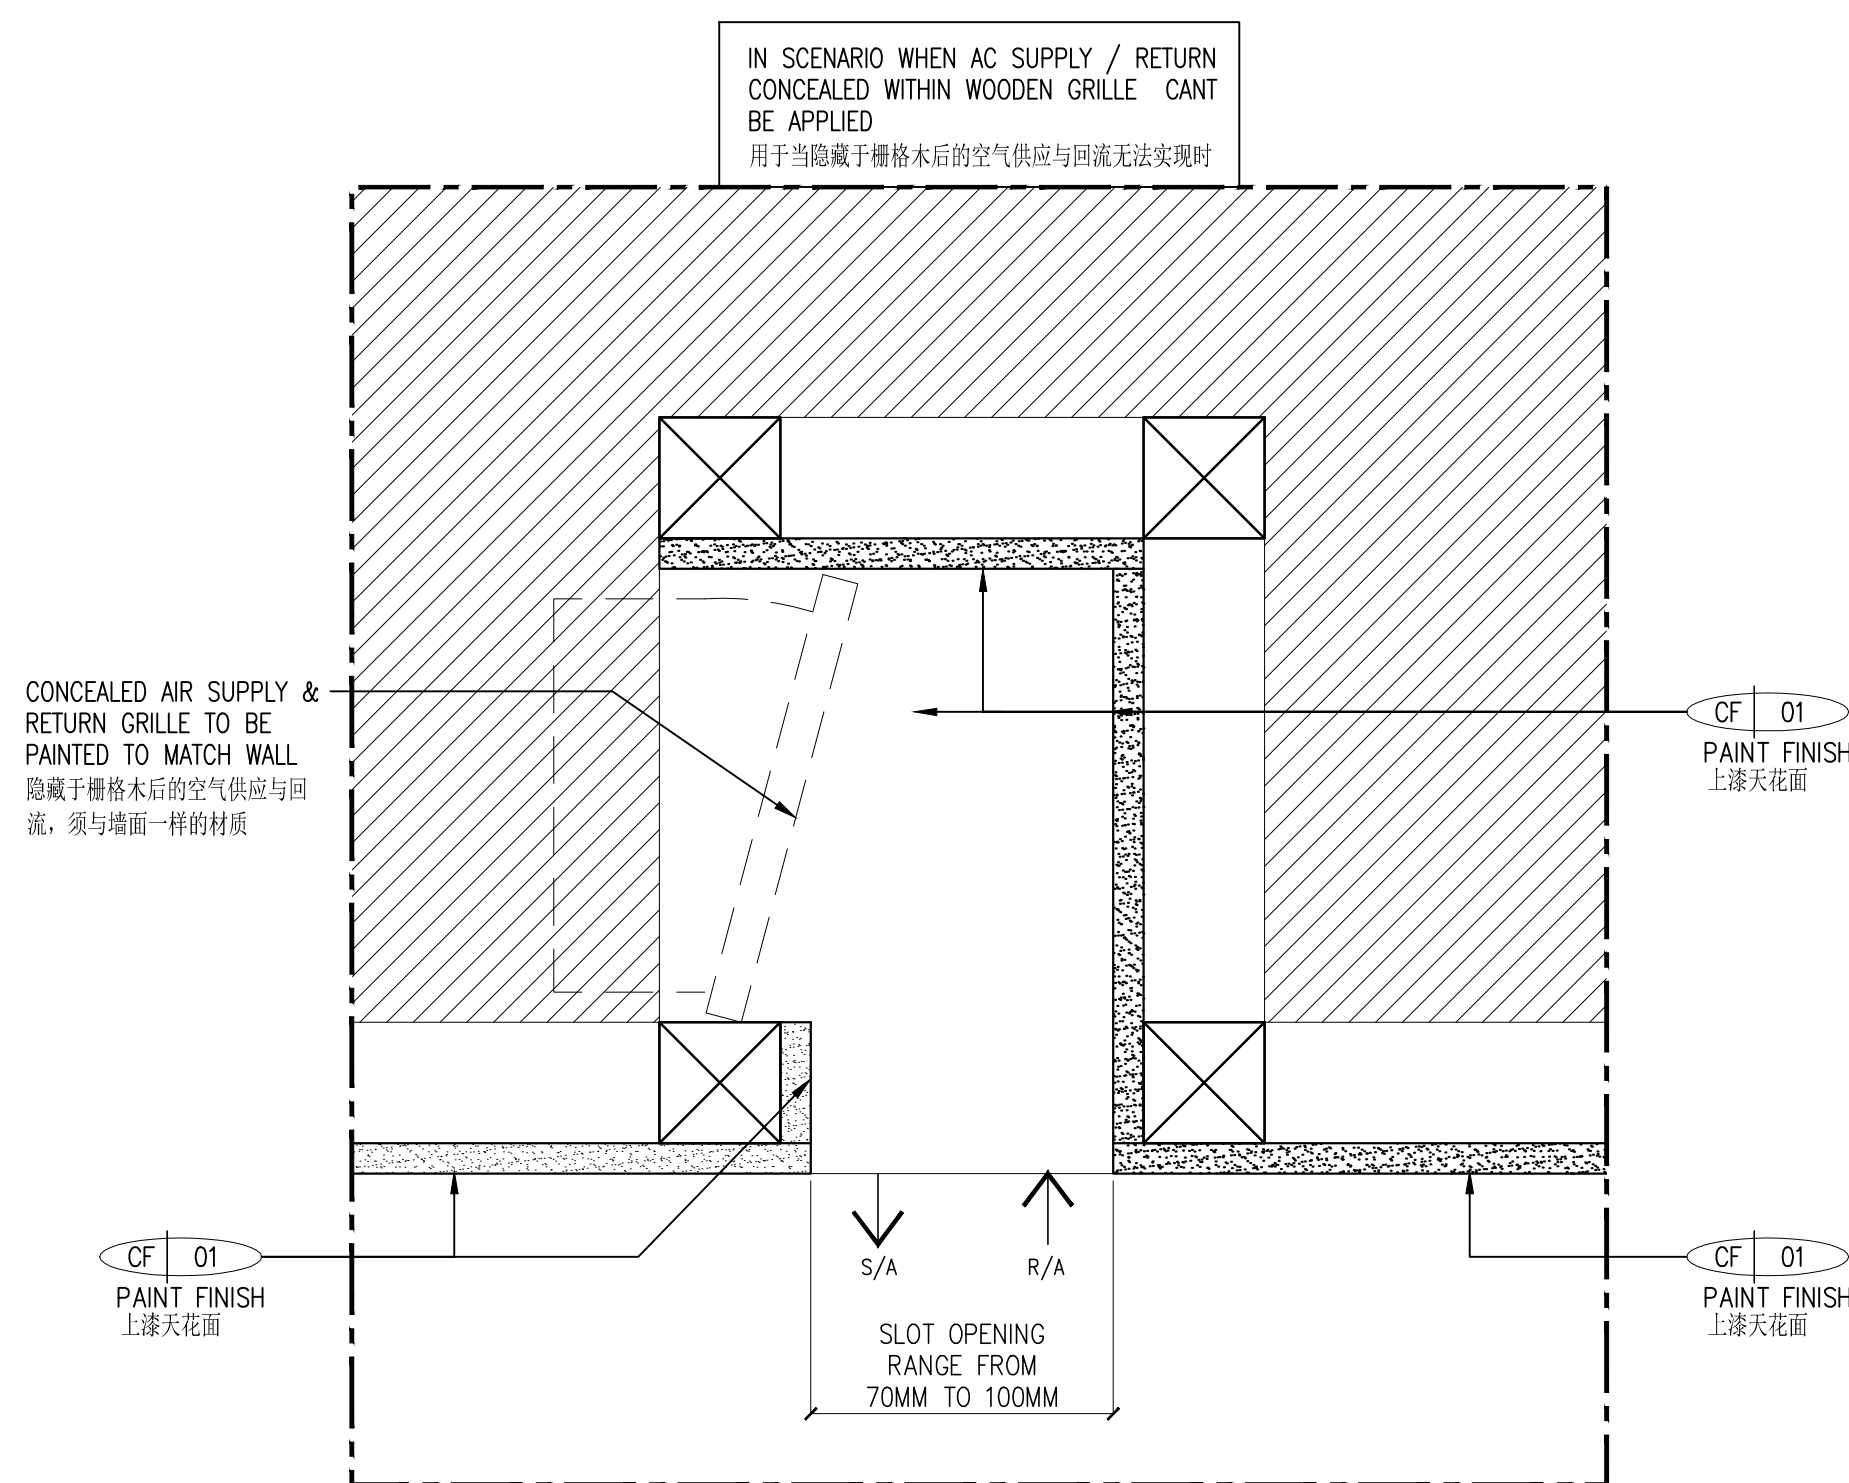
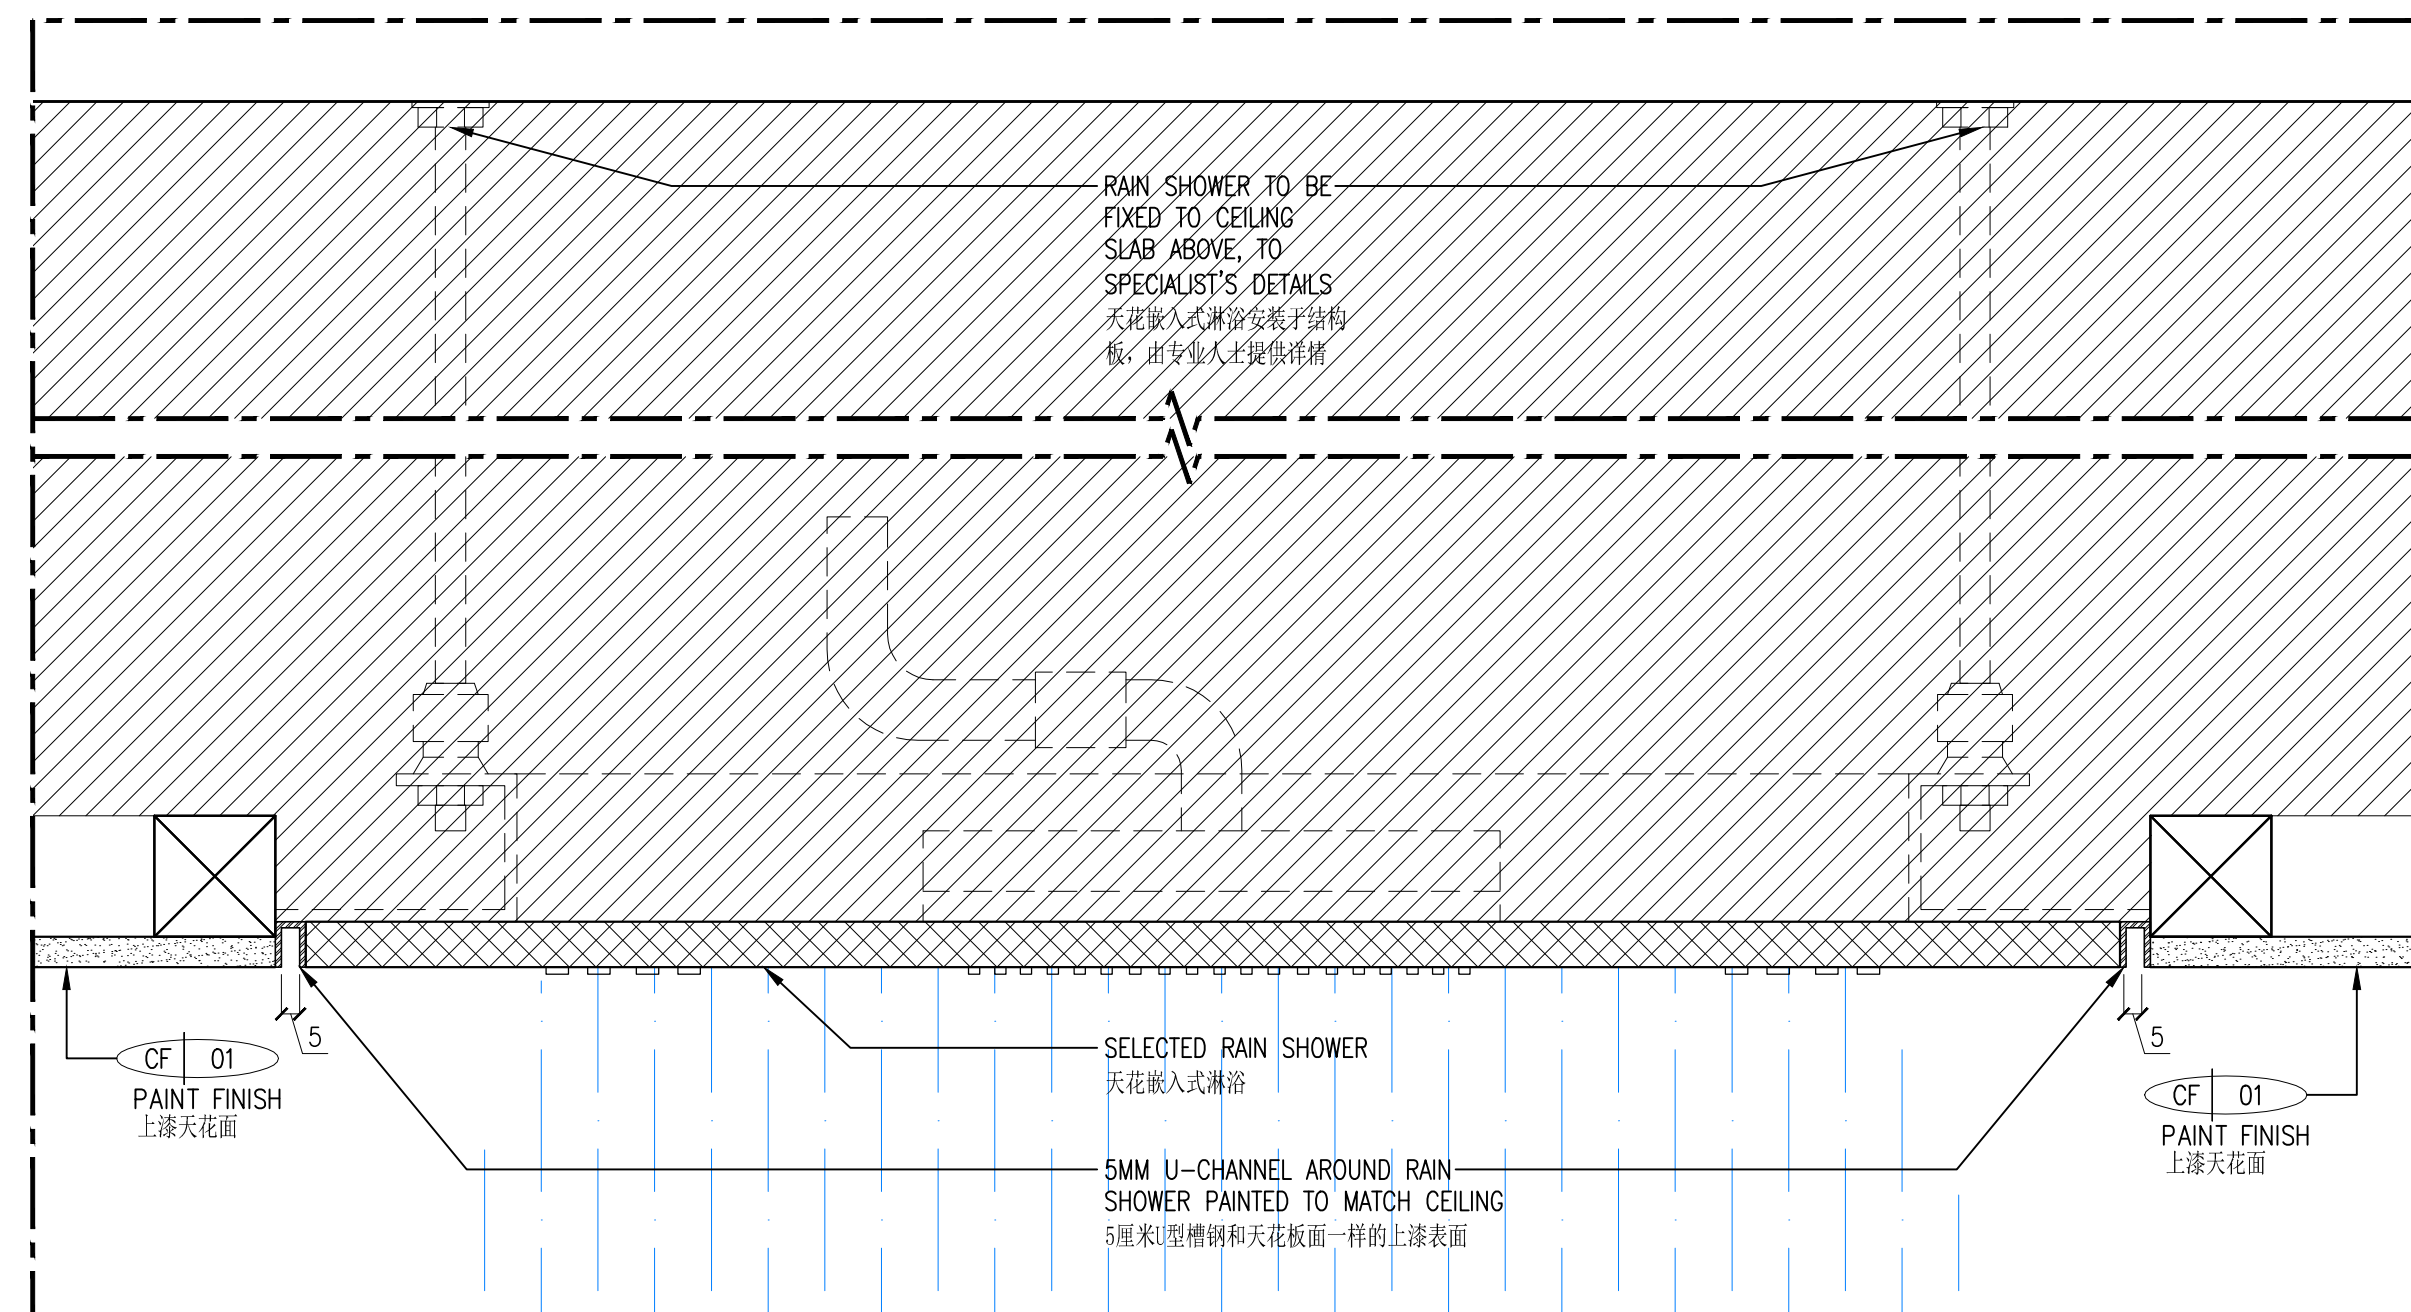
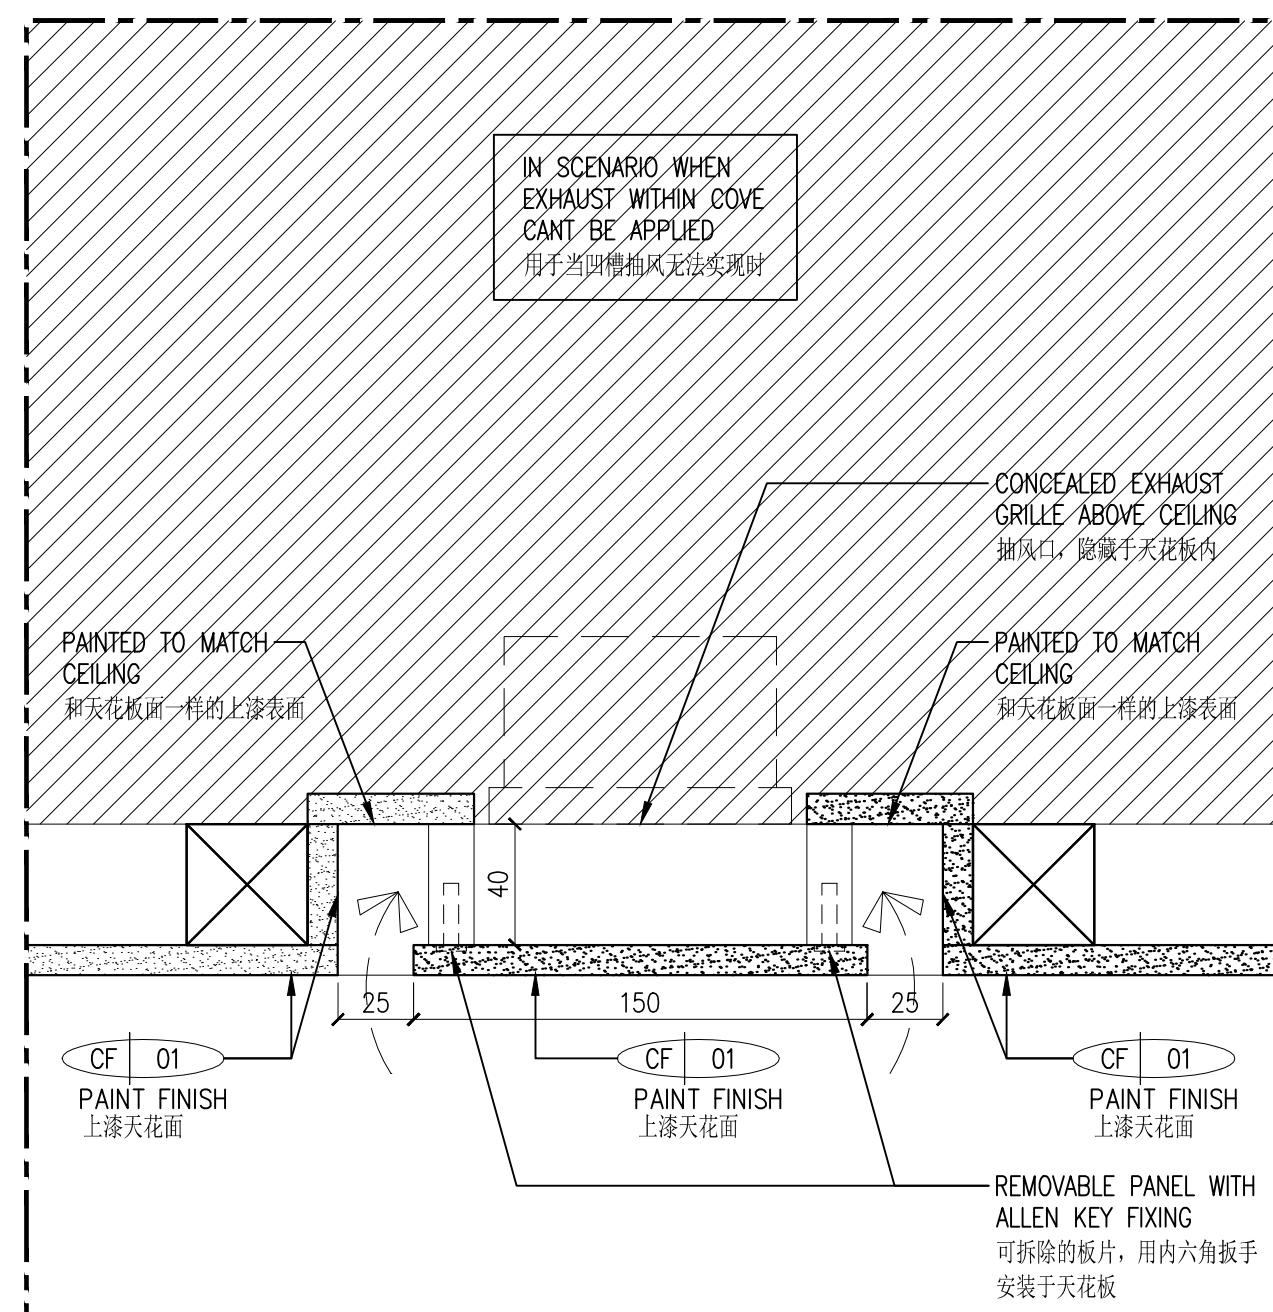
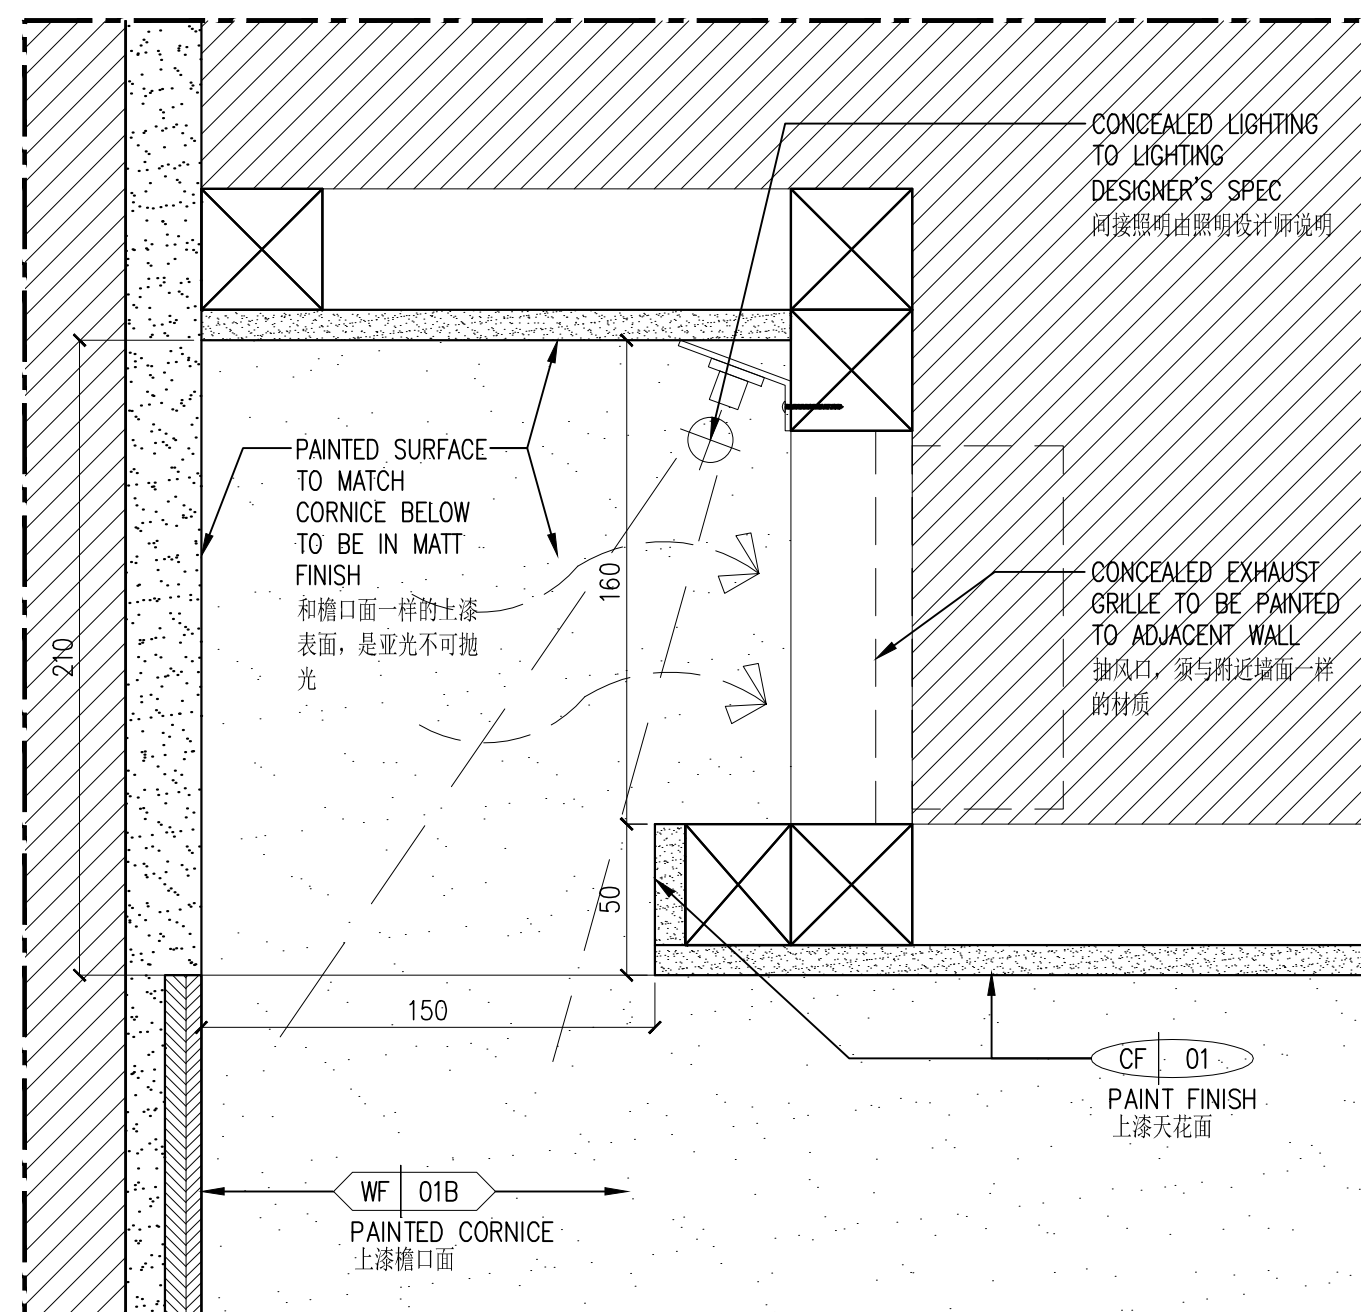
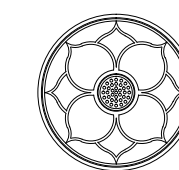
TYPICAL DETAILING

CEILING DETAILS

PART 1

SCALE AS SHOWN	DATE JULY 2011	DRAWN: --
JOB NO	DRAWING NO	REV
GZJ	ID-GR-DT2.1	0

All dimensions subject to on site verification prior to execution
 of work. Figured dimensions shall be taken in preference to scaling.
 All rights reserved. © COPYRIGHT of Jaya International Design Pte Ltd.

[illegible]

JAYA INTERNATIONAL DESIGN
Jakarta · Miami · Singapore

CLIENT

BEIJING
CHANG QING SAN HE
DEVELOPMENT PTE.LTD

PROJECT

DIAO YU TAI DES ARTISTES CHINA

DRAWING TITLE

GUESTROOMS

BUILDING A-F

TYPICAL DETAILING

CEILING DETAILS

PART 2

SCALE AS SHOWN	DATE JULY 2011	DRAWN: --	
JOB NO GZJ	DRAWING NO ID-GR-DT2.2	REV 0	

All dimensions subject to on site verification prior to execution of work. Figured dimensions shall be taken in preference to scaling.
All rights reserved. © COPYRIGHT of Jaya International Design Pte Ltd