




4 CEILING SECTION
天花剖面 1:10

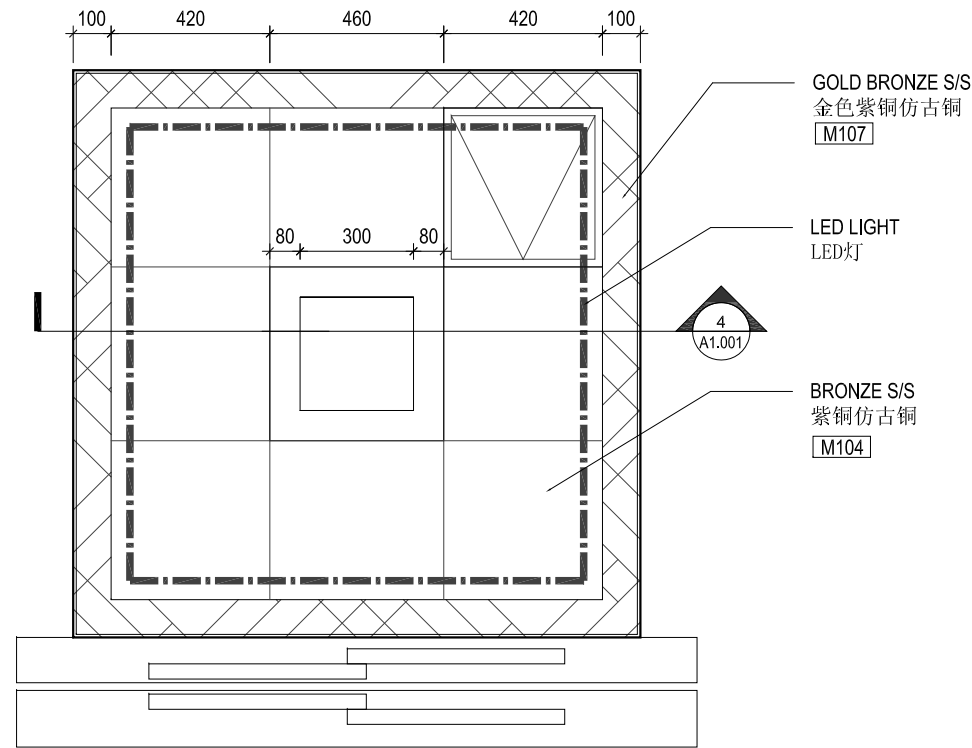

2 ELEVATOR CEILING PLAN
电梯天花图 1:20

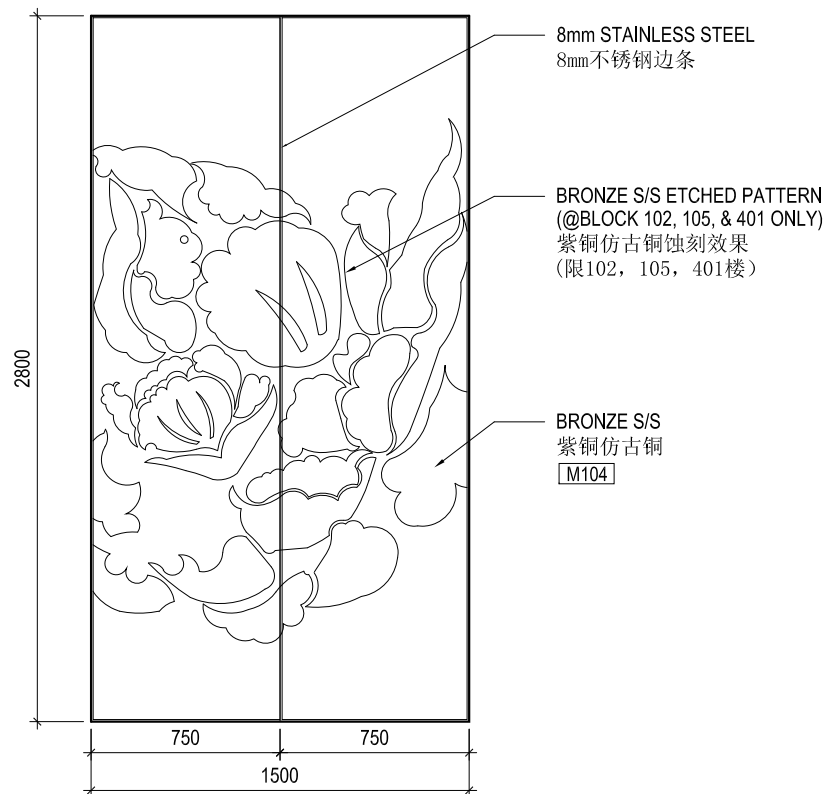

3 ELEVATOR PLAN
电梯立面图 1:30

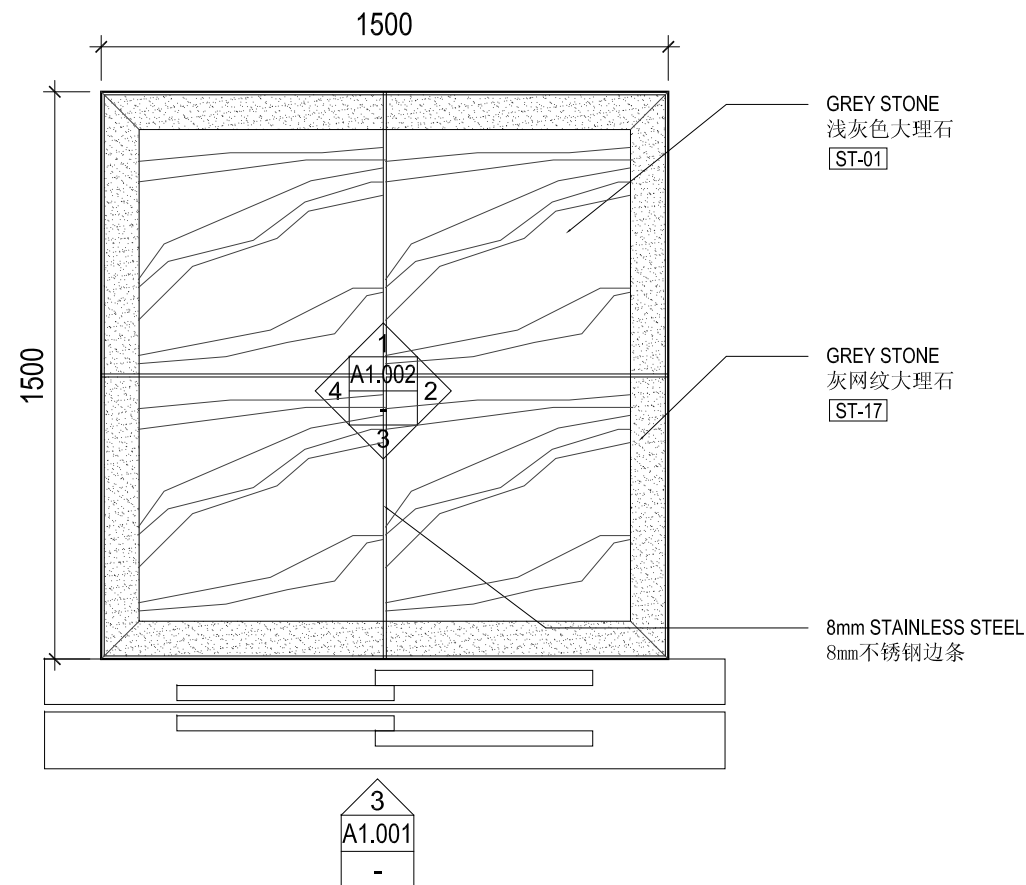

1 ELEVATOR FLOOR FINISH PLAN
电梯平面图 1:20

建筑设计咨询

M A D A
s . p . a . m .
马 达 思 班

室内设计咨询

ZEROLABOFFICE
麟研部设计工作室

Tai Kang Road, Lane 200
Building 1, 3rd Floor
Shanghai, 200025 PRC
www.zerolaboffice.com

上海市 泰康路200弄
1号楼 3楼 200025
t: 86 21 6473 7100
f: 86 21 6473 7527

REGISTERED PROFESSIONAL SEAL
个人执业专用章

ISSUE SEAL
单位出图专用章

Client: 业主名称:

西安浐灞生态区管理委员会

Project Name: 项目名称:

XI'AN EXPO GARDEN HOTEL
XI'AN, CHINA
西安浐灞园博园精品酒店

Project No: 工程编号: 09-25

Copyright of the design and other information shown here is owned by
ZEROLABOFFICE, Ltd. Reproduction or use of design by any party for any
purpose is illegal without the expressed written permission of
ZEROLABOFFICE, Ltd.

Check all dimensions and all site conditions prior to the commencement
of any work. Drawings are not to be used for construction purposes until
Issued by ZEROLABOFFICE for construction.
Do not scale drawings - refer to figured dimensions only.


Amendments: 修改纪录:

CONSTRUCTION
DOCUMENTS PACKAGE

施工图

Keyplan 示意图

ZONE 1
1区

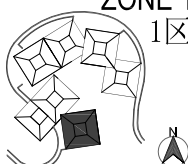

Drawn By: 绘图: JC Reviewed By: 校对: JZ


Scale: 比例: Date: 日期: AUG 01, 2010

Drawing Title: 图纸名称: BLOCK 105


ELEVATOR PLANS & DETAILS
电梯平面与节电图

Sheet No: 图号:


A1.001

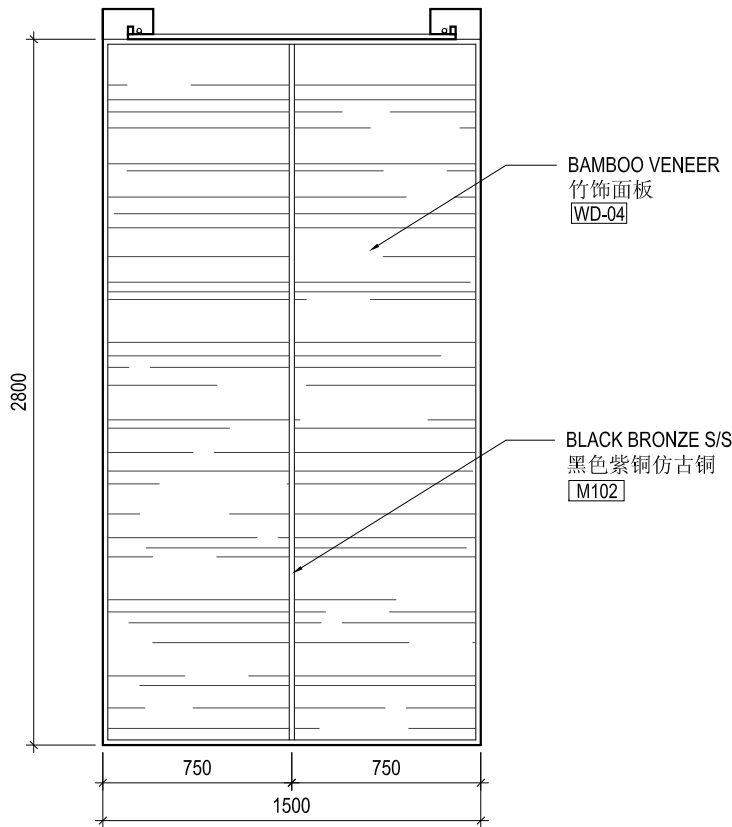


4 ELEVATION 1:30
立面图

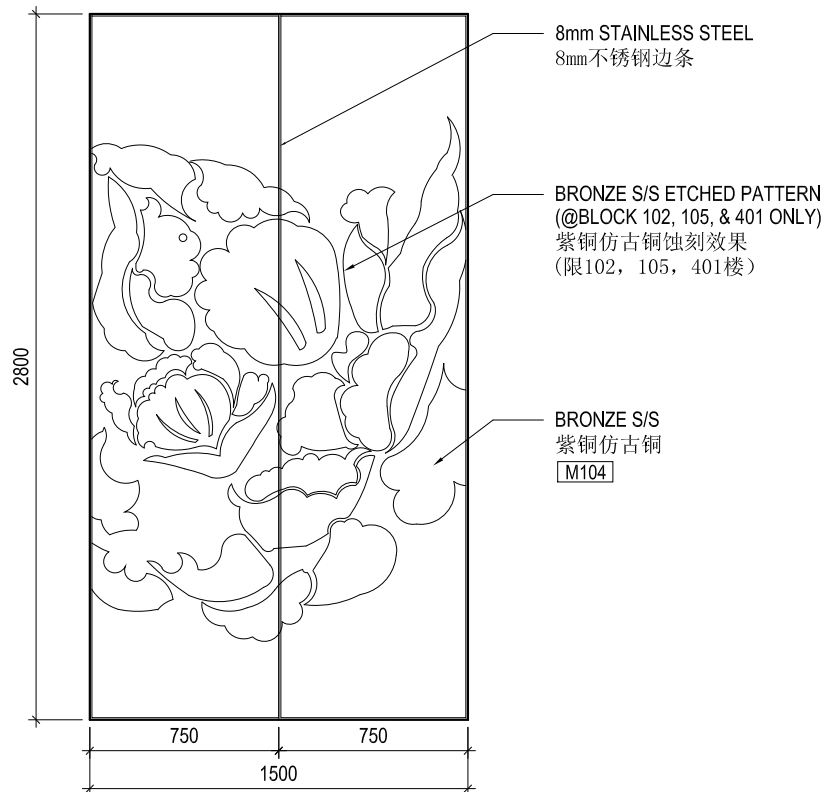

3 ELEVATION 1:30
立面图

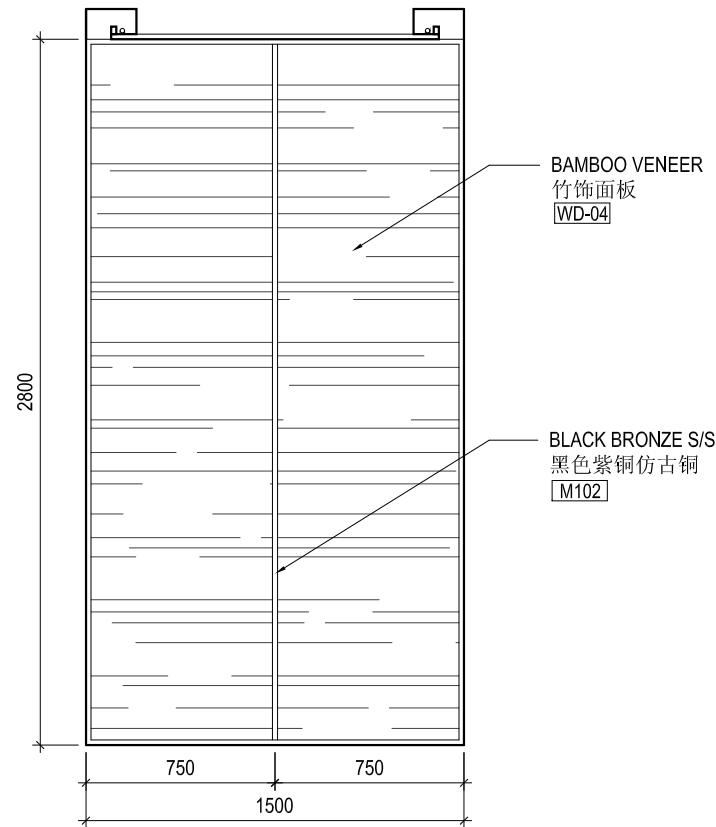

2 ELEVATION 1:30
立面图

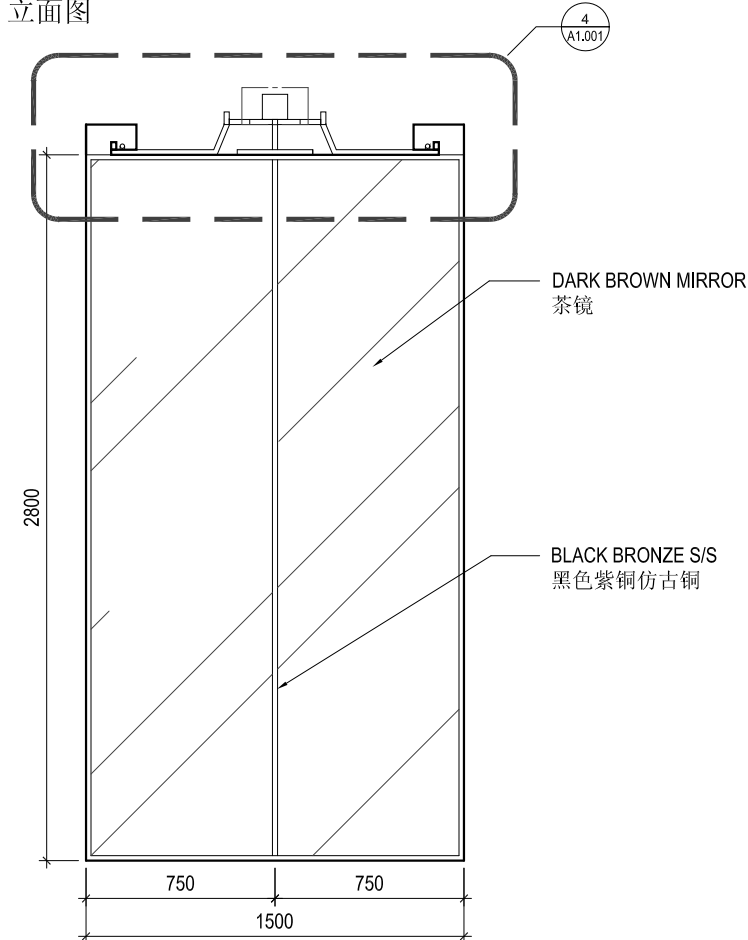

1 ELEVATION 1:30
立面图

建筑设计咨询

M A D A
s . p . a . m .
马 达 思 班

室内设计咨询

ZEROLABOFFICE
麟研部设计工作室

Tai Kang Road, Lane 200
Building 1, 3rd Floor
Shanghai, 200025 PRC
www.zerolaboffice.com
上海市 泰康路200弄
1号楼 3楼 200025
t: 86 21 6473 7100
f: 86 21 6473 7527

REGISTERED PROFESSIONAL SEAL
个人执业专用章

ISSUE SEAL
单位出图专用章

Client: 业主名称:
西安浐灞生态区管理委员会

Project Name: 项目名称:
XI'AN EXPO GARDEN HOTEL
XI'AN, CHINA
西安浐灞园博园精品酒店

Project No: 工程编号: 09-25

Copyright of the design and other information shown here is owned by
ZEROLABOFFICE, Ltd. Reproduction or use of design by any party for any
purpose is illegal without the expressed written permission of
ZEROLABOFFICE, Ltd.

Check all dimensions and all site conditions prior to the commencement
of any work. Drawings are not to be used for construction purposes until
Issued by ZEROLABOFFICE for construction.
Do not scale drawings - refer to figured dimensions only.


Amendments: 修改纪录:

CONSTRUCTION
DOCUMENTS PACKAGE

施工图

Keyplan 示意图

ZONE 1
1区

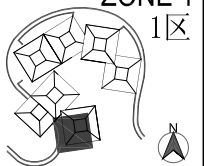

Drawn By: 绘图: JC Reviewed By: 校对: JZ

Scale: 比例: 1:150 Date: 日期: AUG 01, 2010

Drawing Title: 图纸名称: BLOCK 105
ELEVATOR ELEVATIONS
电梯平面图

Sheet No: 图号:

A1.002




GOLD BRONZE S/S
金色紫铜仿古铜
M107紫铜仿古铜
M107



BLACK BRONZE S/S
黑色紫铜仿古铜
M102紫铜仿古铜
M102



BRONZE S/S
紫铜仿古铜
M104紫铜仿古铜
M104

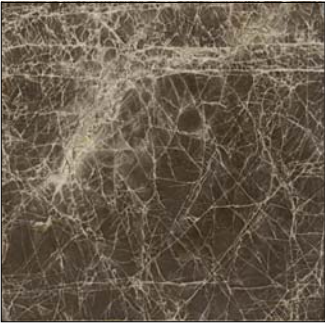

GREY STONE
灰网纹大理石
ST-17



GREY STONE
浅灰色大理石
ST-01



BAMBOO VENEER
竹饰面板
WD-04



BLACK BRONZE S/S
紫铜仿古铜蚀刻效果

建筑设计咨询

M A D A
s . p . a . m .
马 达 思 班

室内设计咨询

ZEROLABOFFICE
麟研部设计工作室

Tai Kang Road, Lane 200
Building 1, 3rd Floor
Shanghai, 200025 PRC
www.zerolaboffice.com

上海市 泰康路200弄
1号楼 3楼 200025
t: 86 21 6473 7100
f: 86 21 6473 7527

REGISTERED PROFESSIONAL SEAL
个人执业专用章

ISSUE SEAL
单位出图专用章

Client: 业主名称:
西安浐灞生态区管理委员会

Project Name: 项目名称:
XI'AN EXPO GARDEN HOTEL
XI'AN, CHINA
西安浐灞园博园精品酒店

Project No: 工程编号: 09-25

Copyright of the design and other information shown here is owned by
ZEROLABOFFICE, Ltd. Reproduction or use of design by any party for any
purpose is illegal without the expressed written permission of
ZEROLABOFFICE, Ltd.

Check all dimensions and all site conditions prior to the commencement
of any work. Drawings are not to be used for construction purposes until
Issued by ZEROLABOFFICE for construction.
Do not scale drawings - refer to figured dimensions only.

Amendments: 修改纪录:

CONSTRUCTION
DOCUMENTS PACKAGE
施工图

Keyplan 示意图

ZONE 1
1区

Drawn By: 绘图: JC Reviewed By: 校对: JZ

Scale: 比例: 1:150 Date: 日期: JUL 31, 2010

Drawing Title: 图纸名称: BLOCK 105
MATERIAL SCHEDULE
材料表

Sheet No: 图号: A1.003