

REVISIONS AND ISSUES

LOCATION OF REVISIONS ARE INDICATED ON DWG. AS	DATE
ISSUED FOR PHASE 01	08/20/08
ISSUED FOR PHASE 02	09/03/08
ISSUED FOR PHASE 03	11/06/08

CHHADA SIEMBIEDA LEUNG

Limited, Design Consultants Hong Kong

THE INTERCONTINENTAL SUZHOU

JIANGSU, CHINA

CHINESE RESTAURANT FLOOR PLAN

SCALE 1 : 100 (A1) 1 : 200 (A3)


DRAWN BY FARED

APPROVED BY

PROJECT NO. 07-01

DWG. NO. FF-013

REVISION / 6

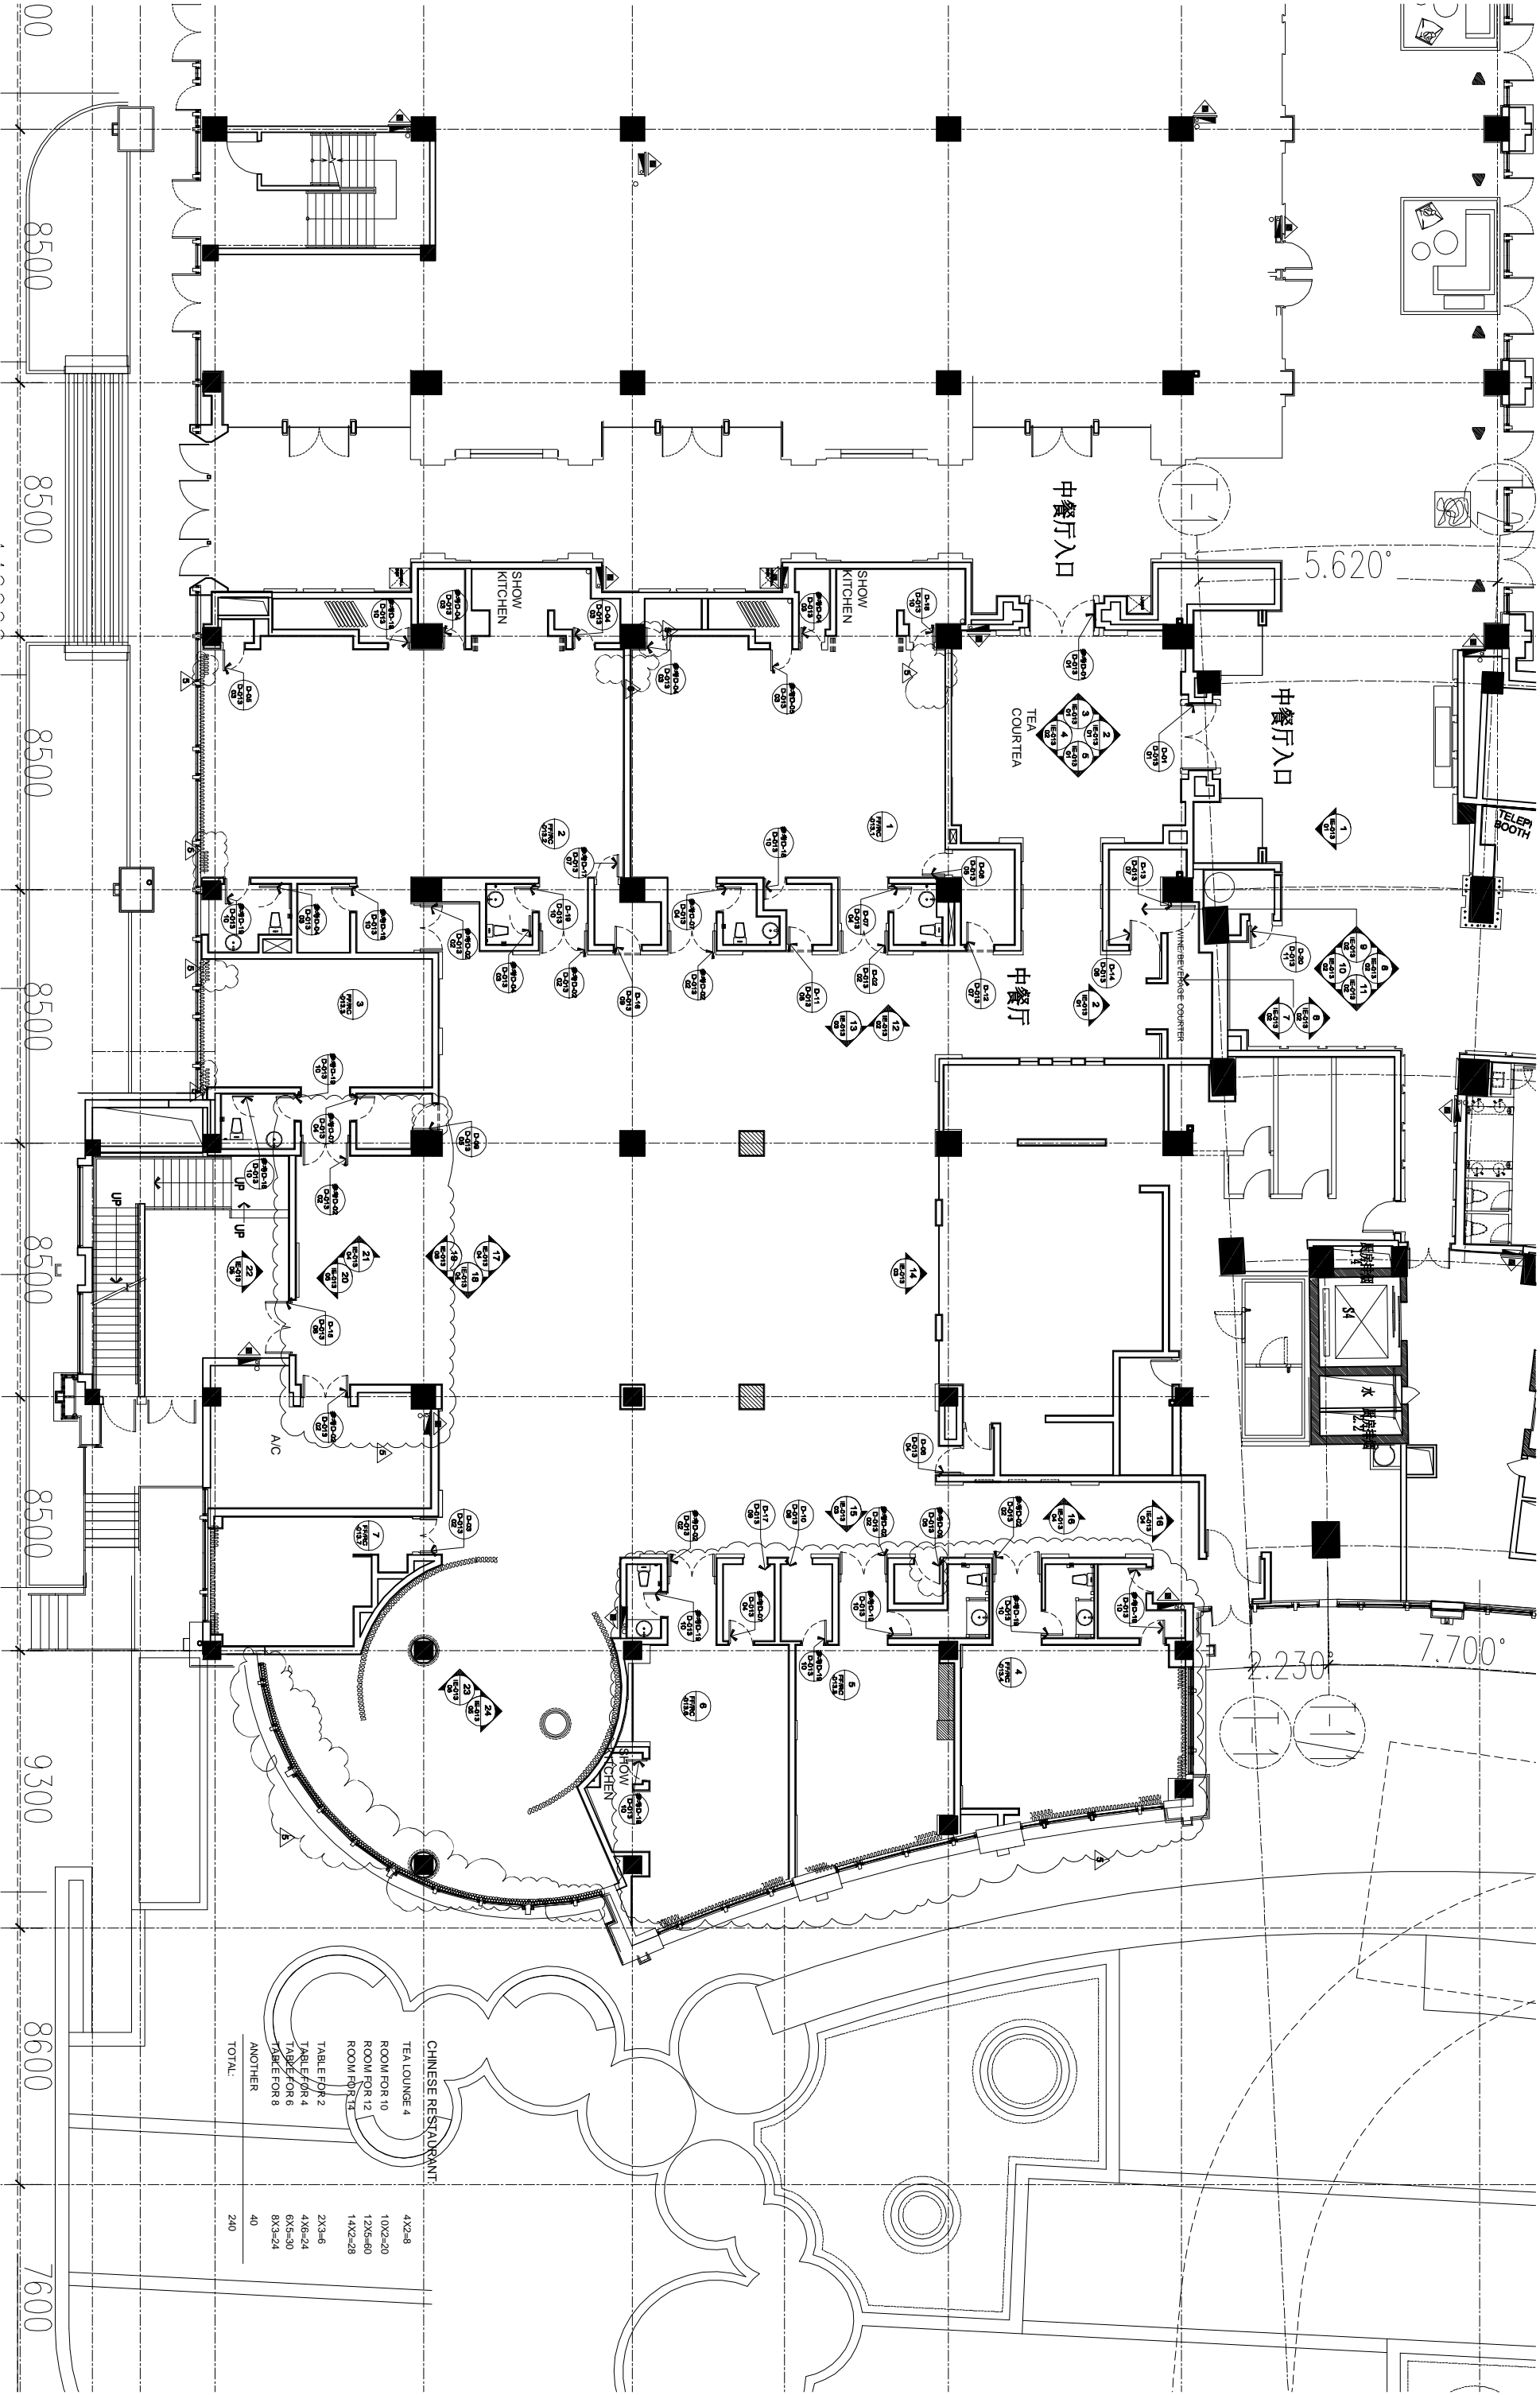

REVISIONS AND ISSUES

LOCATIONS OF REVISIONS ARE INDICATED ON DWG. AS

ISSUED FOR PHASE 01	DATE	08/20/08
ISSUED FOR PHASE 02	DATE	08/20/08
ISSUED FOR PHASE 03	DATE	11/06/08

CHHADA SIEMBIEDA LEUNG

Limited, Design Consultants Hong Kong

THE INTERCONTINENTAL SUZHOU

JIANGSU, CHINA

CHINESE RESTAURANT FLOOR PLAN

SCALE 1 : 100 (A1) 1 : 200 (A3)

DRAWN BY

FILE NAME


PROJECT NO.


07-01

DWG. NO.


FF-013

REVISION / 6

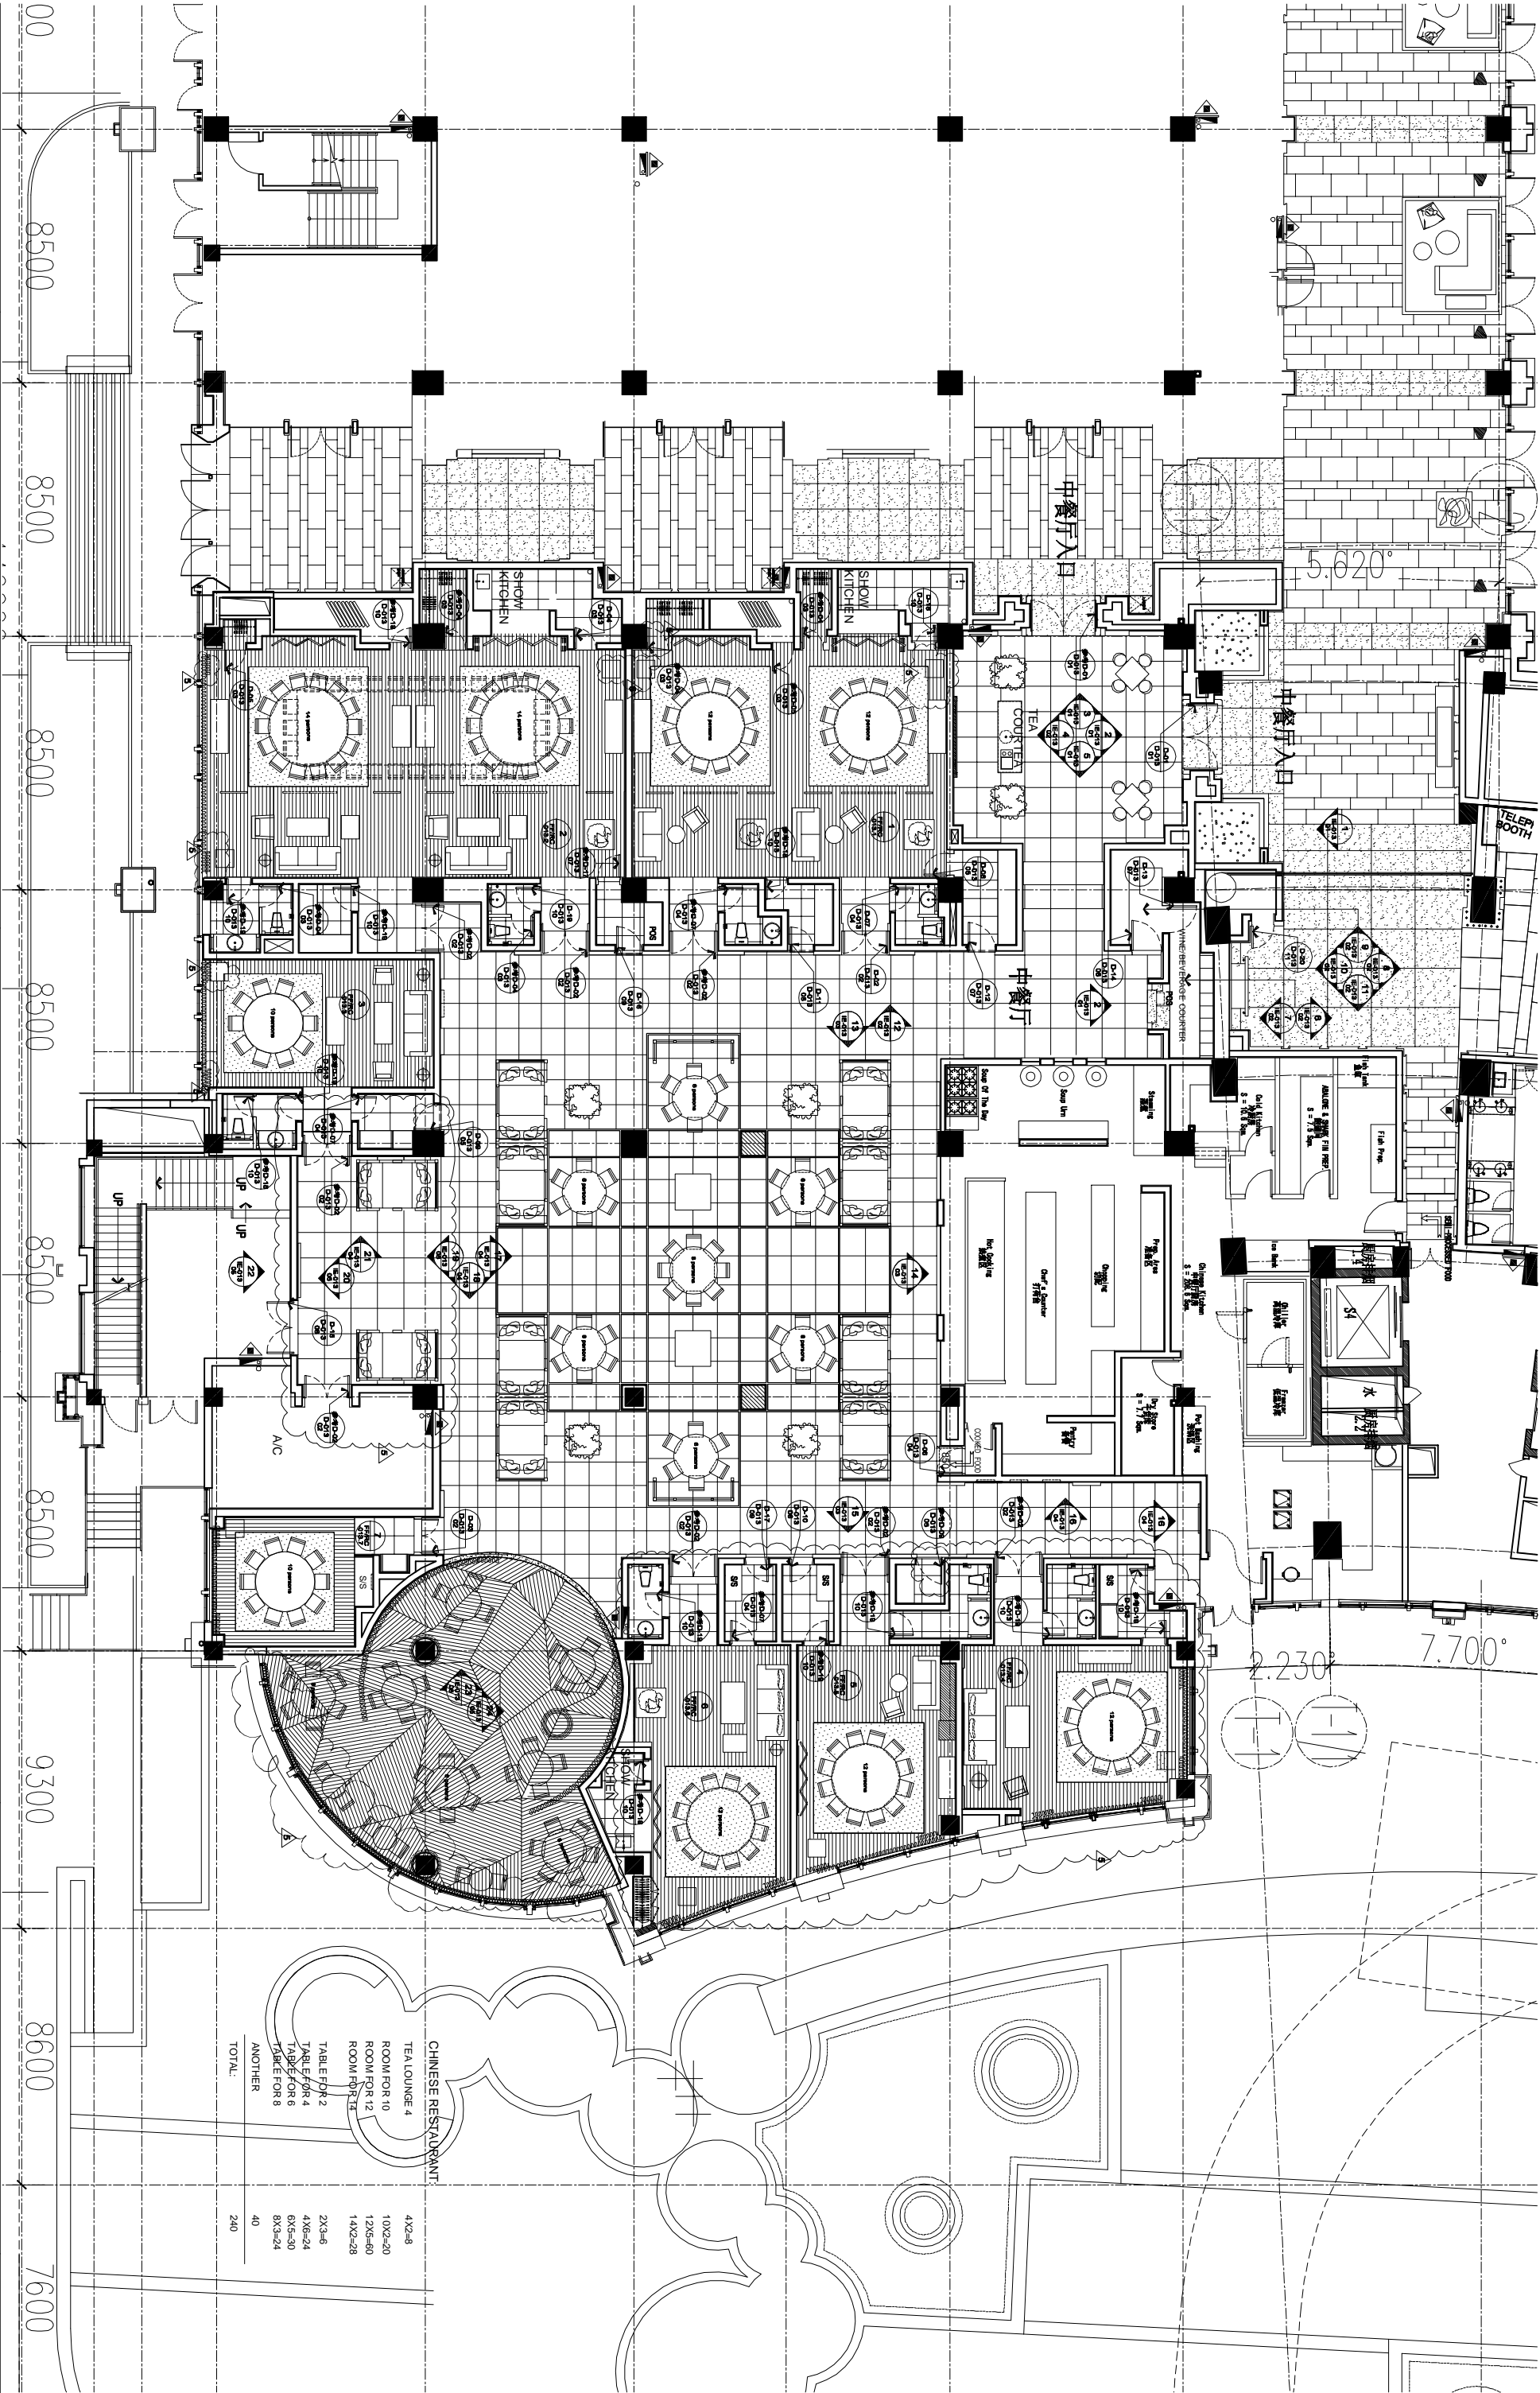

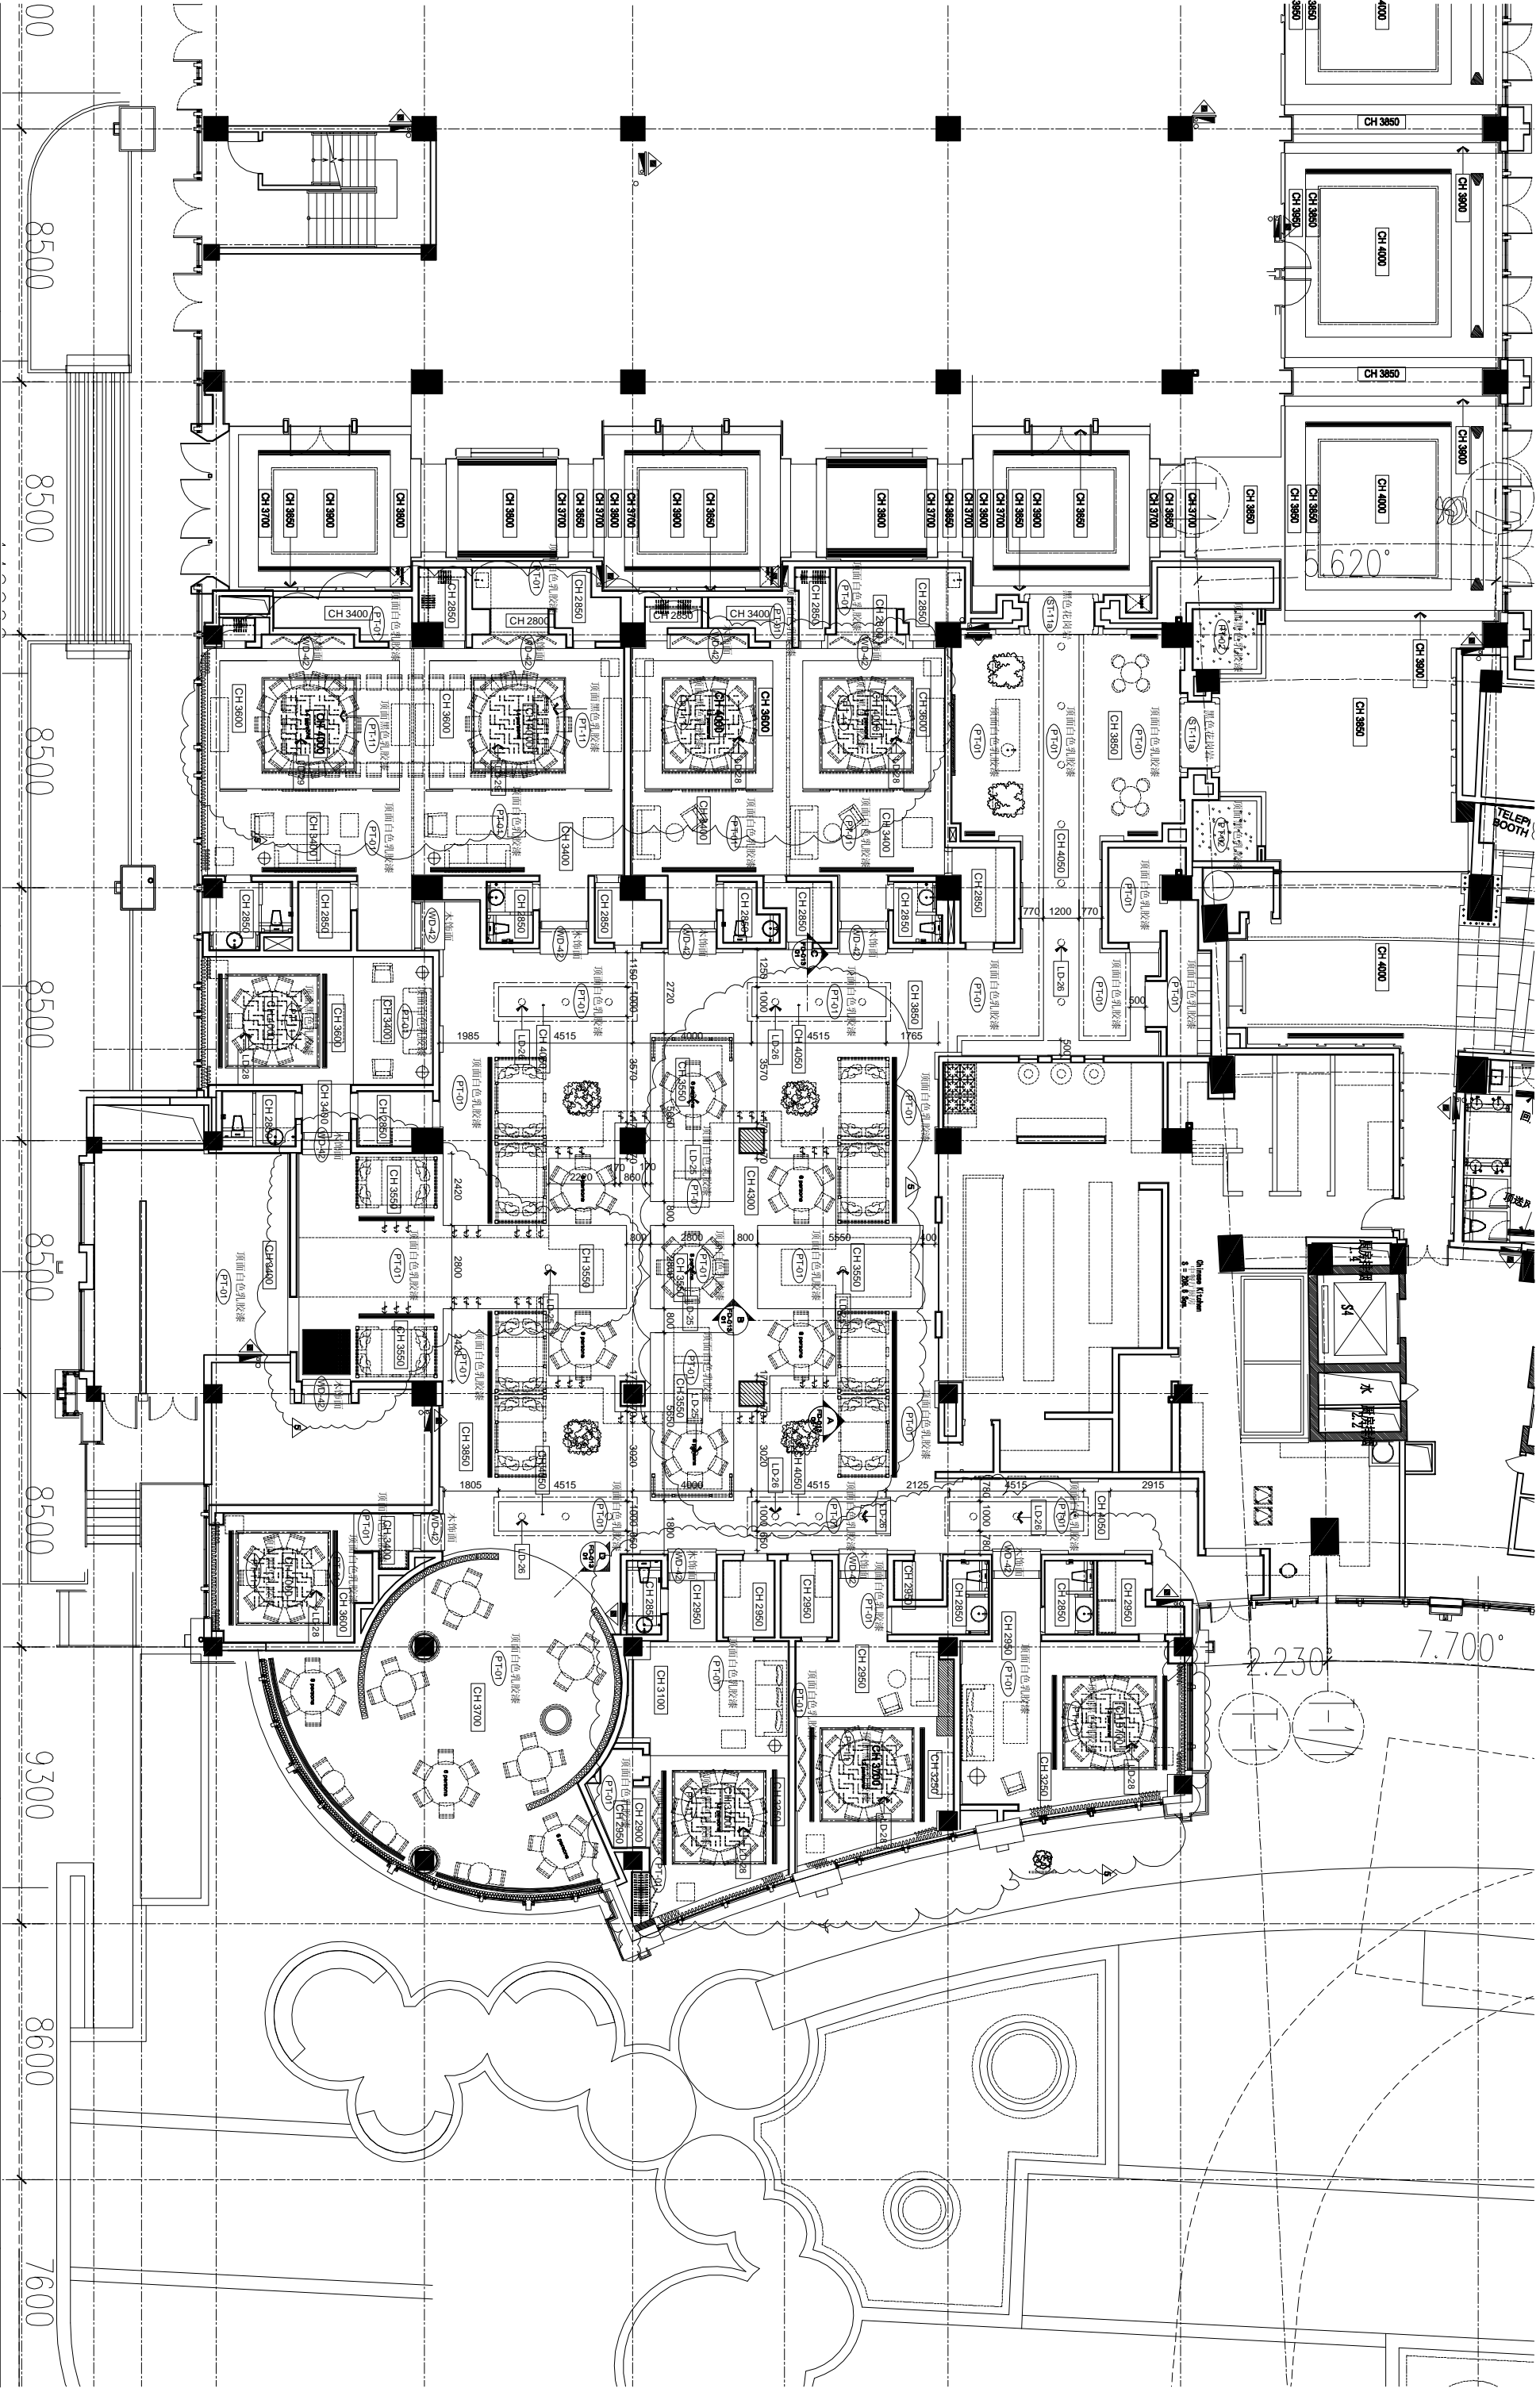

REVISIONS AND ISSUES			CHHADA SIEMBIEDA LEUNG			THE INTERCONTINENTAL SUZHOU			CHINESE RESTAURANT			DWG. NO. RC-013
LOCATION OF REVISIONS ARE INDICATED ON DWG. AS			Limited, Design Consultants Hong Kong			JIANGSU, CHINA			CEILING PLAN			
DATE			10/12/08			DATE			SCALE 1 : 100 (A1) / 1 : 200 (A3)			
ISSUED FOR PHASE 01			ISSUED FOR PHASE 03			DRAWN BY			APPROVED BY			
/			/			FARIED			PROJECT NO.			
/			/			/			07-01			
/			/			/			REVISION / 6			
/			/			/			/			
/			/			/			/			
/			/			/</						

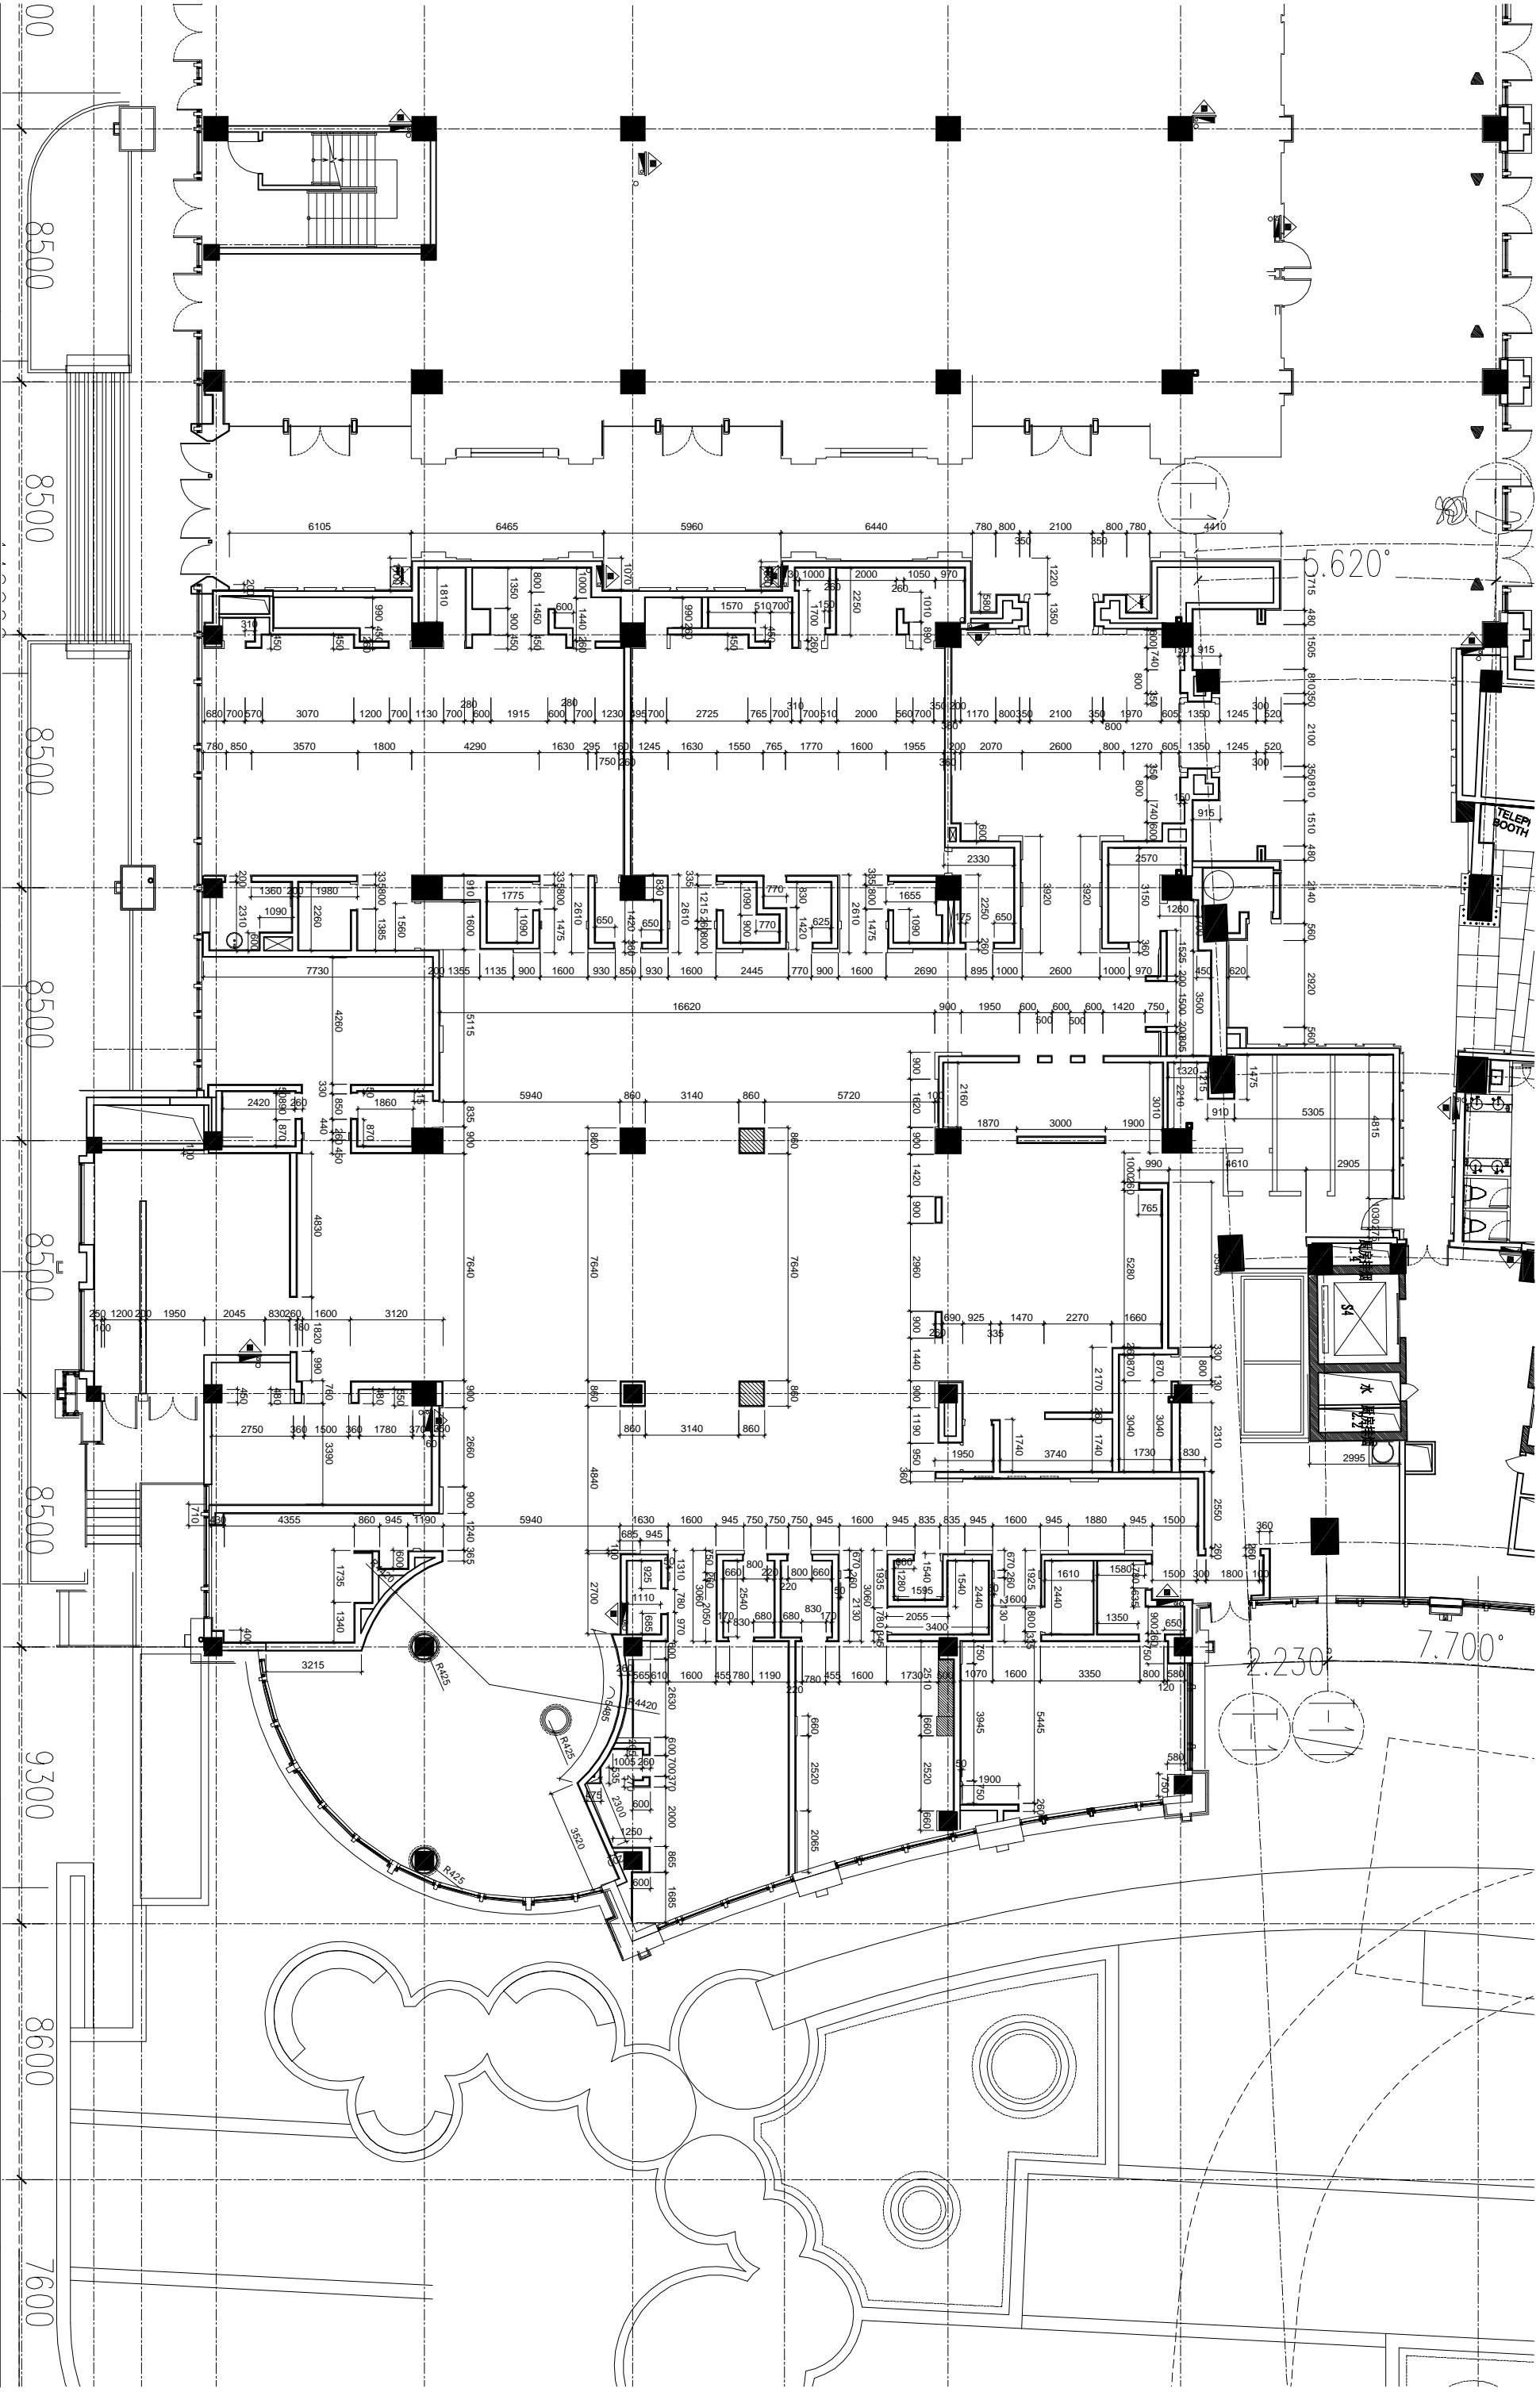

REVISIONS AND ISSUES		DATE		ISSUED FOR PHASE 04		ISSUED FOR PHASE 04	
LOCATION OF REVISIONS ARE INDICATED ON DWG. AS		DATE		ISSUED FOR PHASE 04		ISSUED FOR PHASE 04	
1	ISSUED FOR PHASE 01	002/108		ISSUED FOR PHASE 03		ISSUED FOR PHASE 03	
2	ISSUED FOR PHASE 02	003/008		ISSUED FOR PHASE 03		ISSUED FOR PHASE 03	
3	ISSUED FOR PHASE 03	11/06/08		ISSUED FOR PHASE 03		ISSUED FOR PHASE 03	

CHHADA SIEMBIEDA LEUNG
Limited, Design Consultants Hong Kong

THE INTERCONTINENTAL SUZHOU
JIANGSU, CHINA

CHINESE RESTAURANT
ARCHITECTURE INFORMATION PLAN

AR-013

DWG. NO.

REVISION 6

DATE

DRAWN BY

FILE NAME

SCALE 1 : 100 (A1) / 1 : 200 (A3)

APPROVED BY

PROJECT NO.

07-01

REVISION 6

REVISIONS AND ISSUES

LOCATION OF REVISIONS ARE INDICATED ON DWG. AS	DATE	ISSUED FOR PHASE 04
ISSUED FOR PHASE 01	08/21/08	ISSUED FOR PHASE 03
ISSUED FOR PHASE 02	08/20/08	
ISSUED FOR PHASE 03	11/06/08	

CHHADA SIEMBIEDA LEUNG

Limited, Design Consultants Hong Kong


THE INTERCONTINENTAL SUZHOU


JIANGSU, CHINA

DATE	SCALE 1 : 100 (A1) / 1 : 200 (A3)	PROJECT NO.
DRAWN BY	FADED	APPROVED BY
FILE NAME		07-01


DWG. NO. FC-013

REVISION / 6

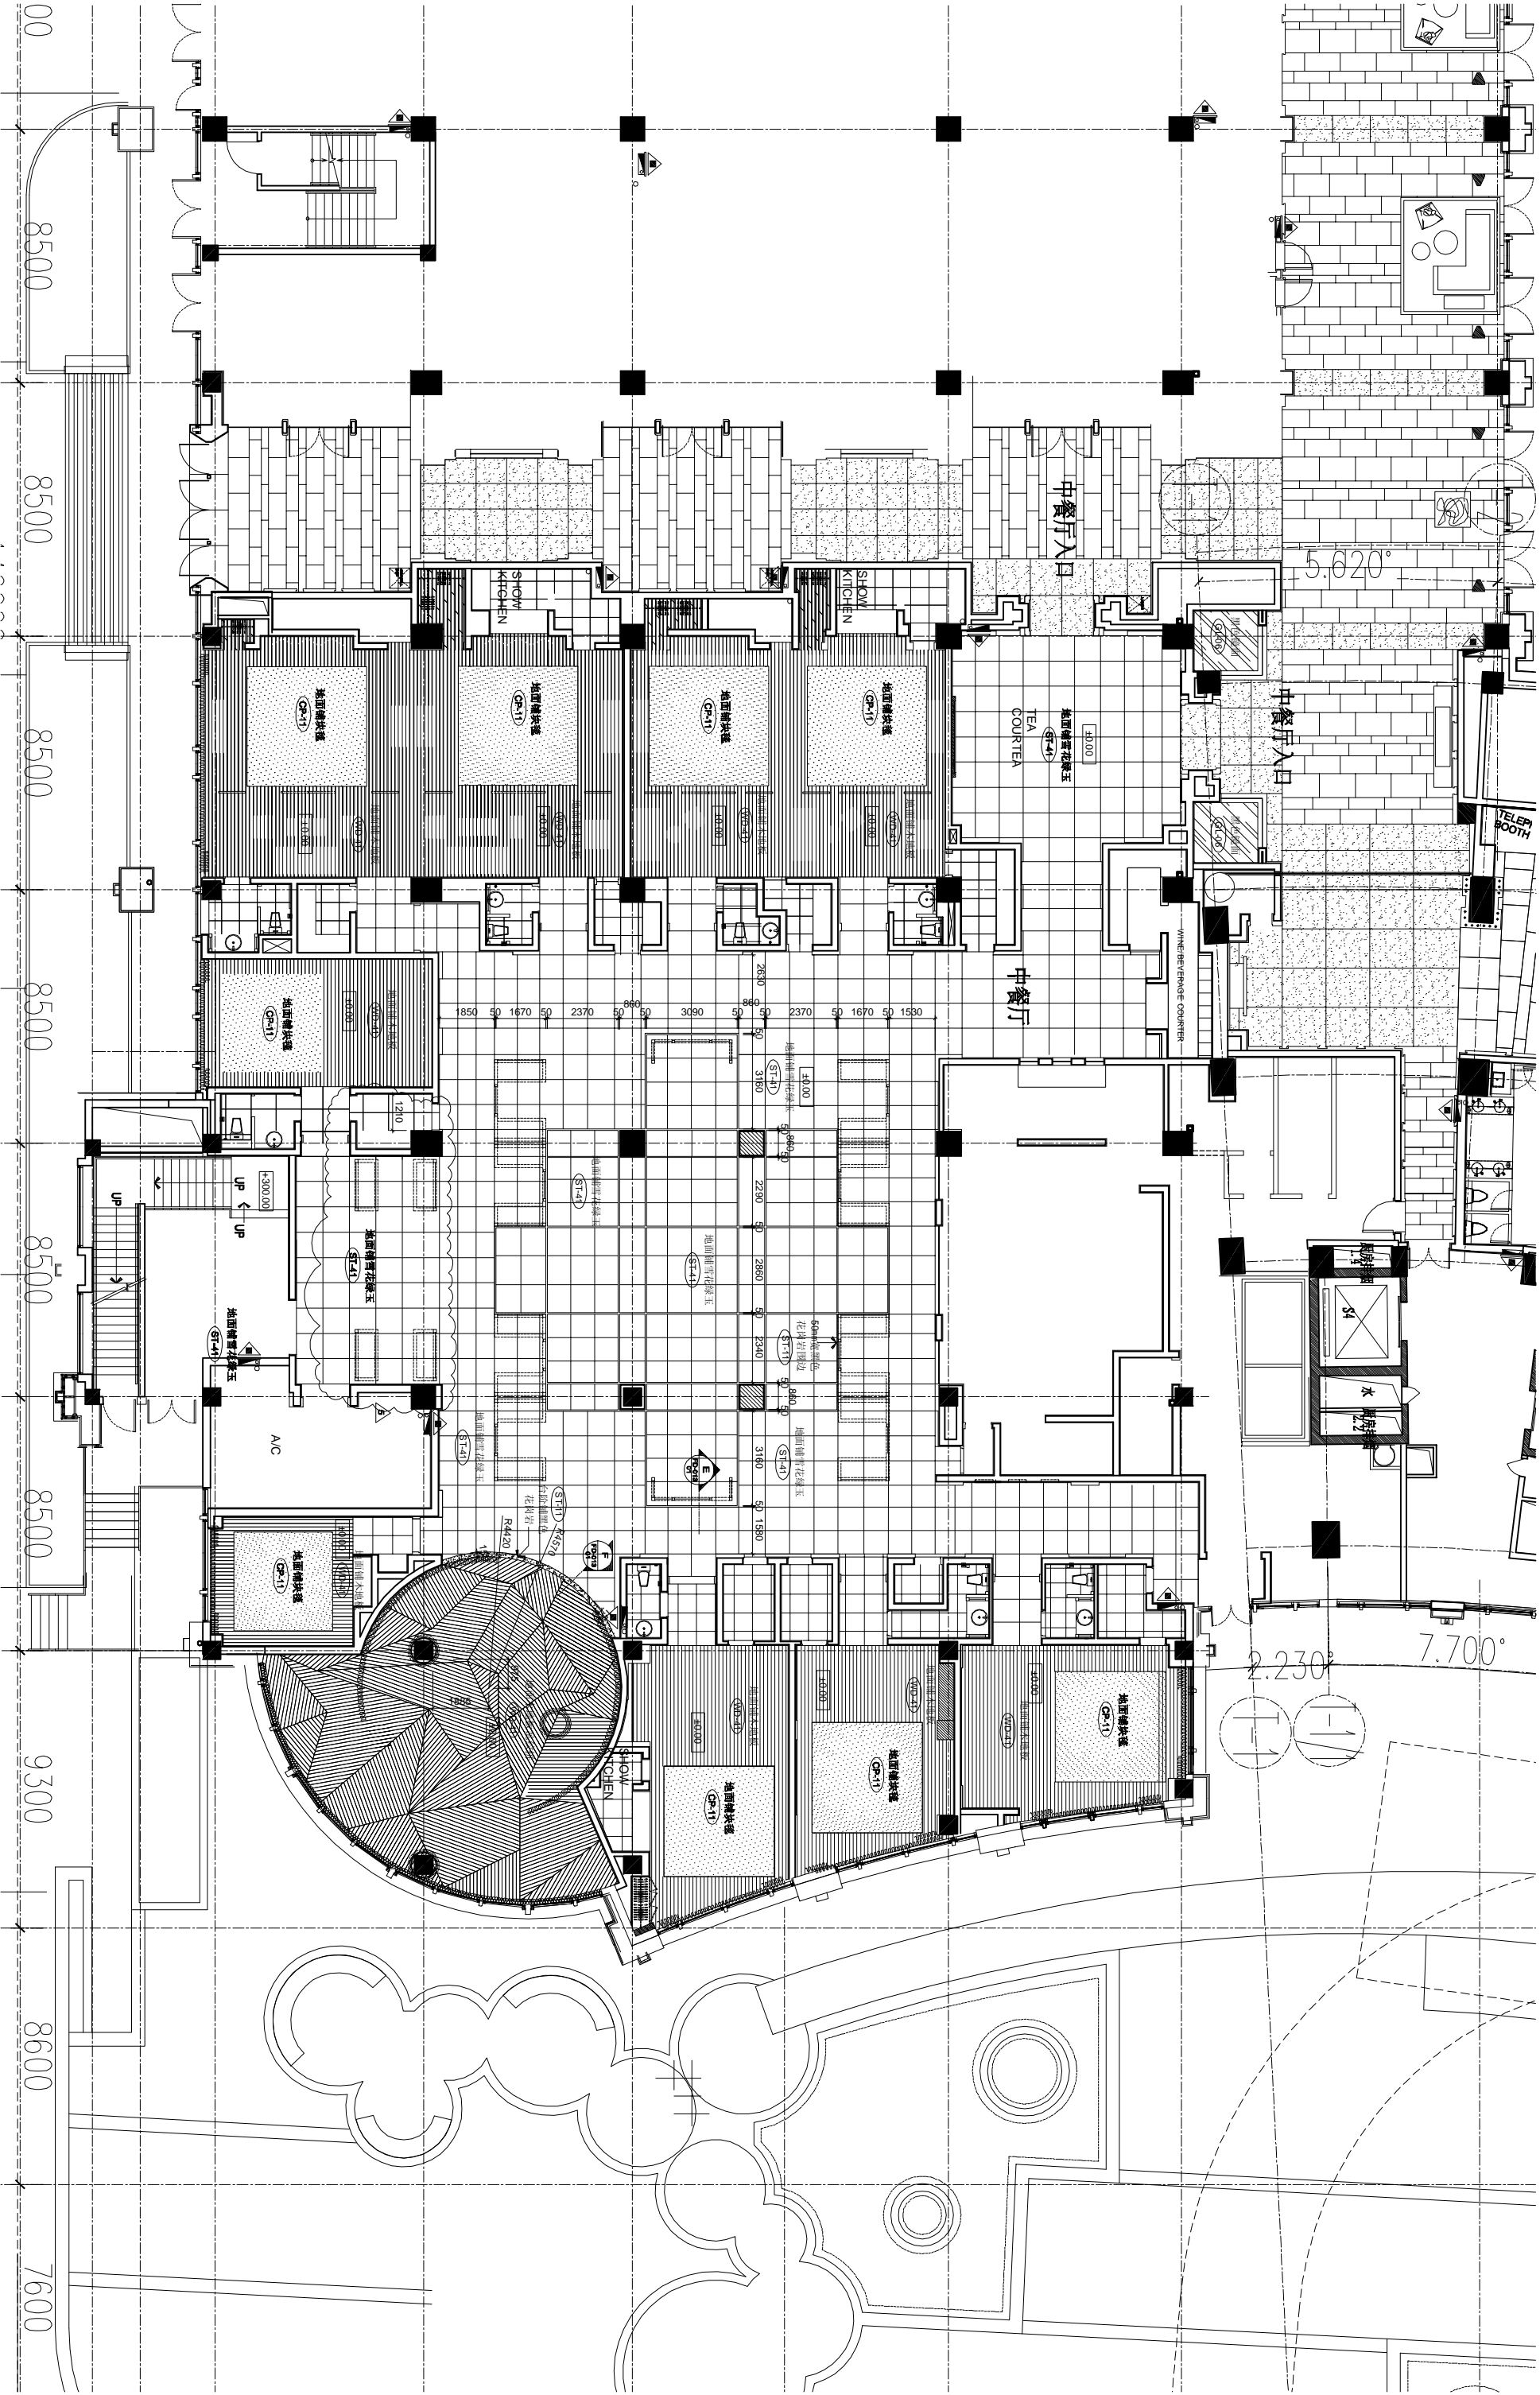


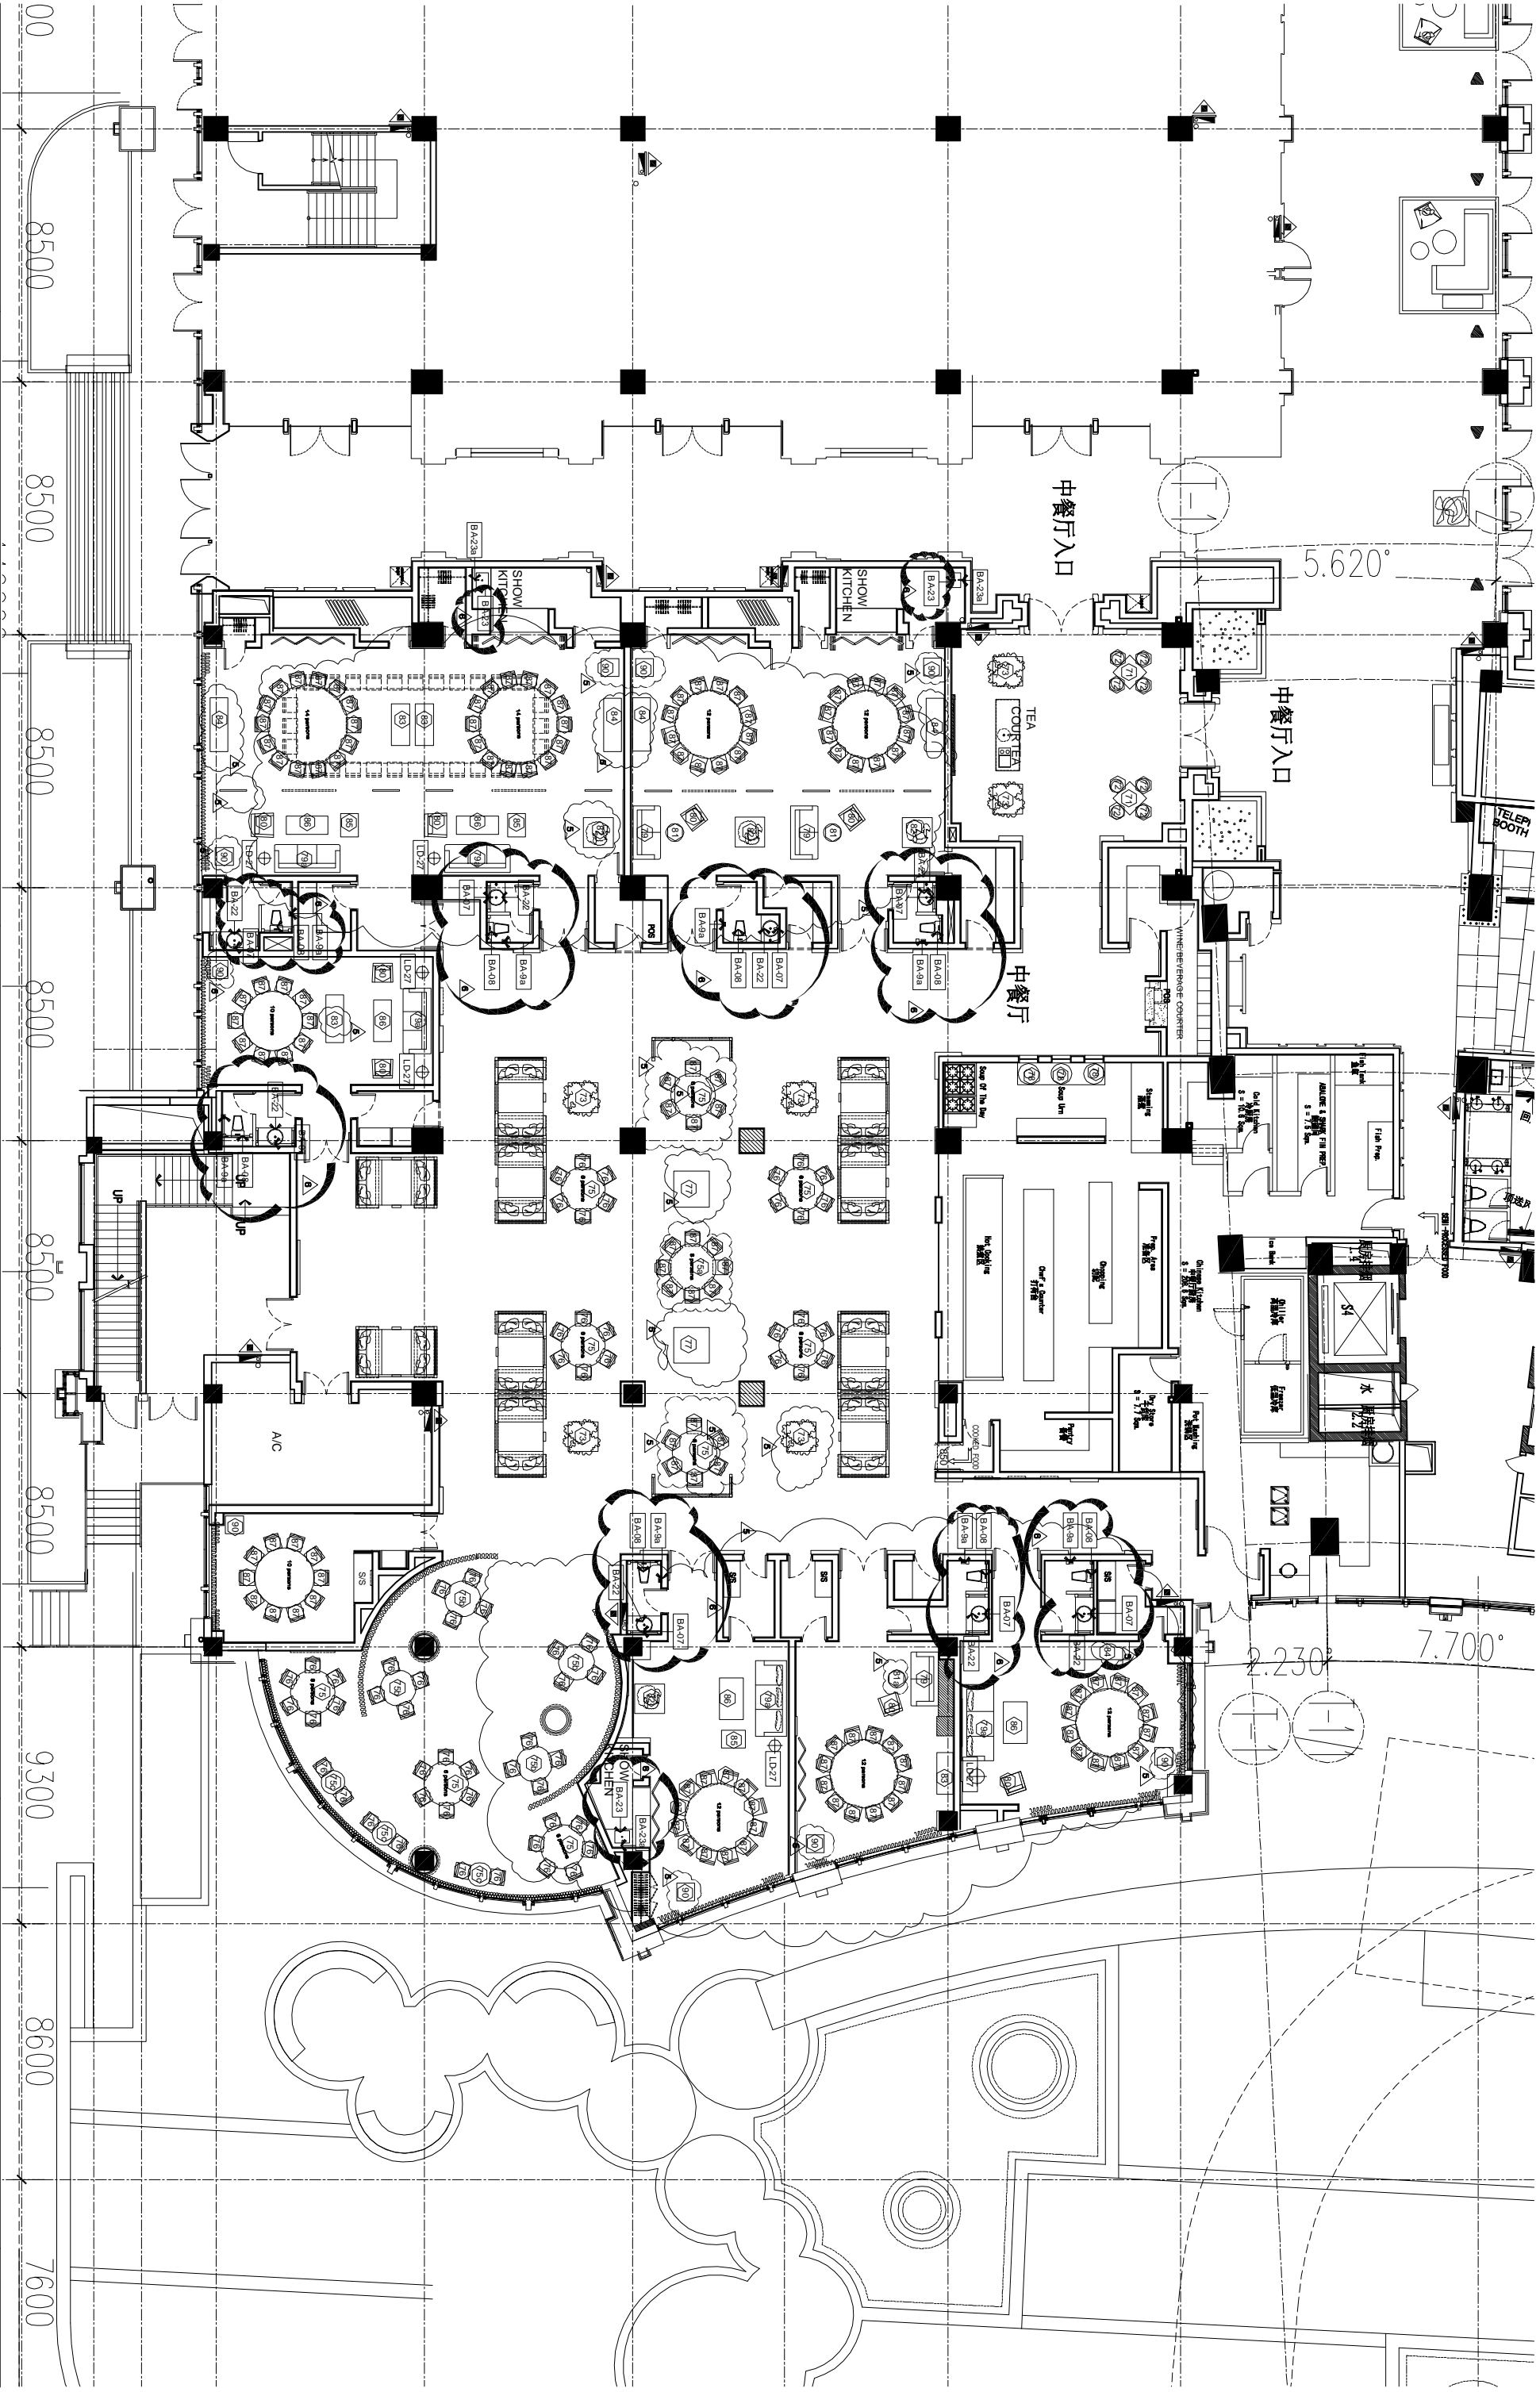


REVISIONS AND ISSUES			CHHADA SIEMBIEDA LEUNG			THE INTERCONTINENTAL SUZHOU			CHINESE RESTAURANT FURNISHING CODE PLAN			DWG NO.
LOCATION OF REVISIONS ARE INDICATED ON DWG. AS	DATE	ISSUED FOR PHASE	
ISSUED FOR PHASE 01	08/21/08	ISSUED FOR PHASE 01	ISSUED FOR PHASE 01	08/21/08	ISSUED FOR PHASE 01	ISSUED FOR PHASE 01	08/21/08	ISSUED FOR PHASE 01	ISSUED FOR PHASE 01	08/21/08	ISSUED FOR PHASE 01	FU-013
ISSUED FOR PHASE 02	08/21/08	ISSUED FOR PHASE 02	ISSUED FOR PHASE 02	08/21/08	ISSUED FOR PHASE 02	ISSUED FOR PHASE 02	08/21/08	ISSUED FOR PHASE 02	ISSUED FOR PHASE 02	08/21/08	ISSUED FOR PHASE 02	
ISSUED FOR PHASE 03	11/06/08	ISSUED FOR PHASE 03	ISSUED FOR PHASE 03	11/06/08	ISSUED FOR PHASE 03	ISSUED FOR PHASE 03	11/06/08	ISSUED FOR PHASE 03	ISSUED FOR PHASE 03	11/06/08	ISSUED FOR PHASE 03	REVISION / 8

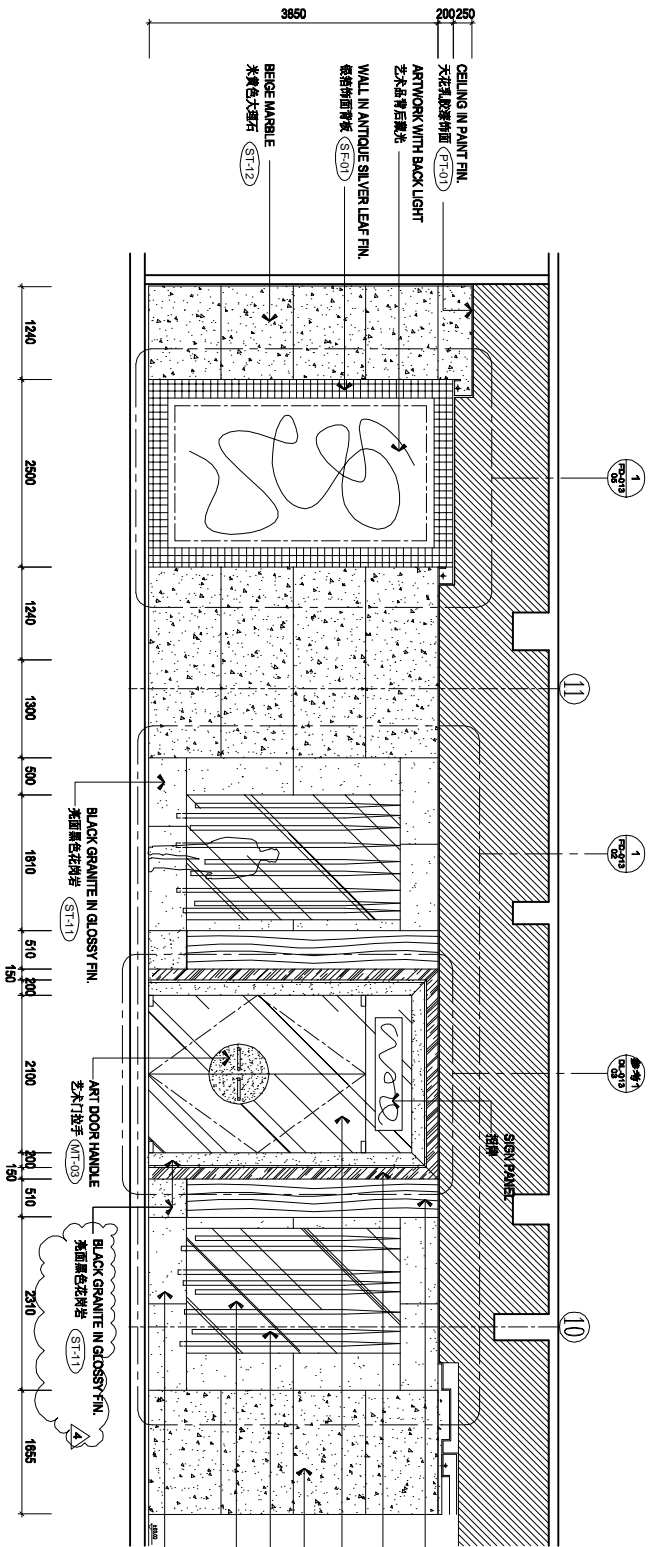


ELEVATION 1
SCALE 1:150

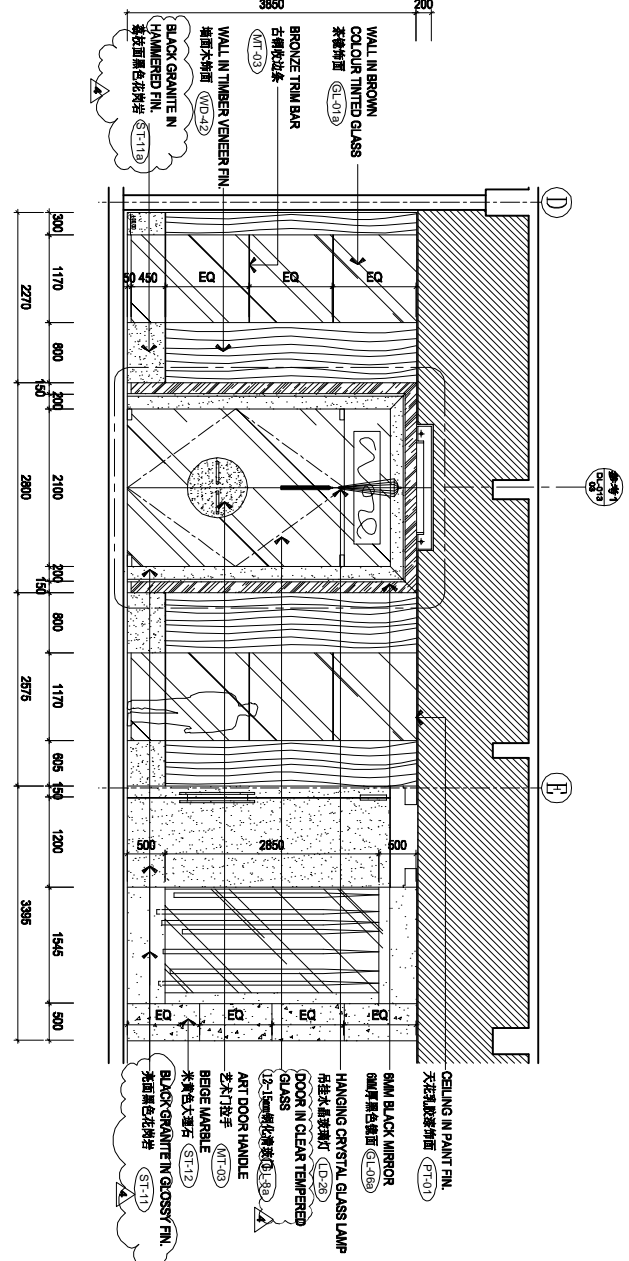

ELEVATION 3
SCALE 1:150







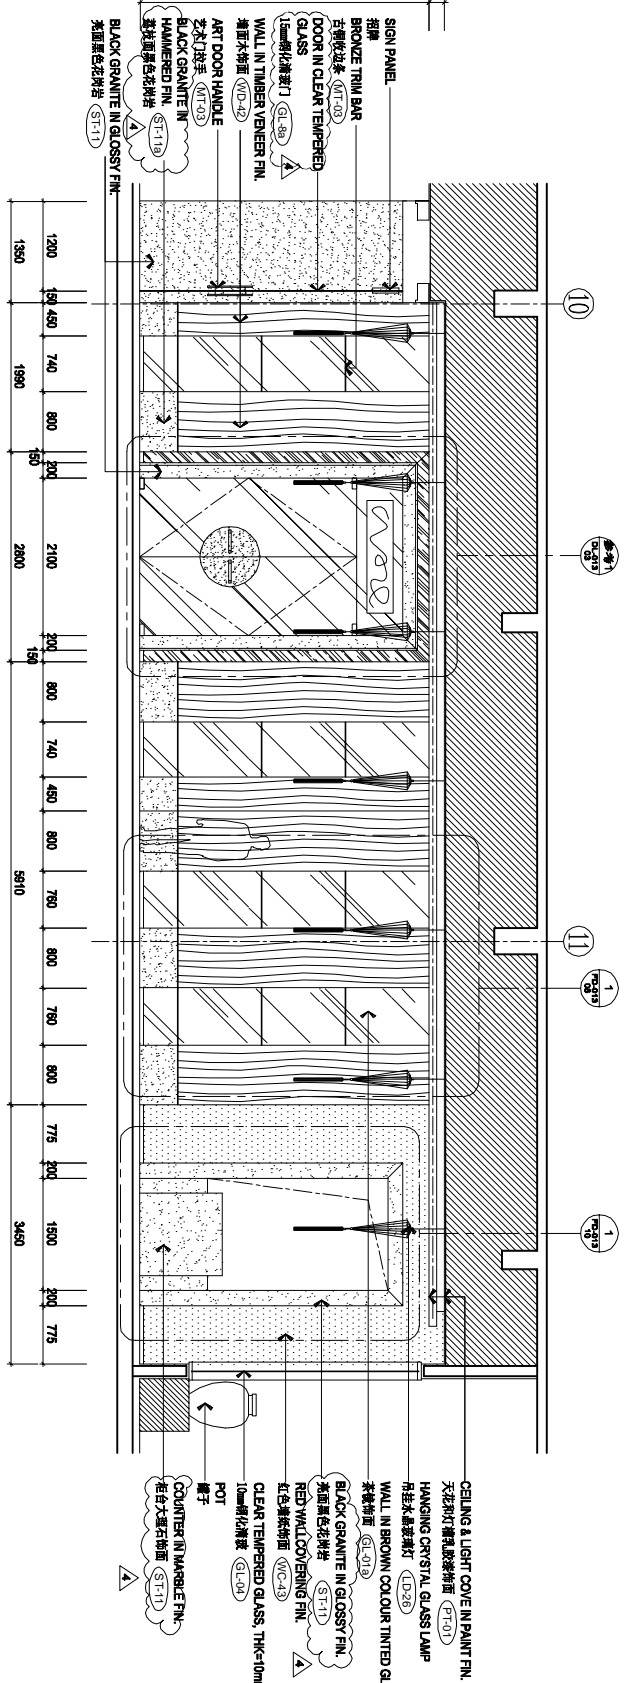


ELEVATION 2
SCALE 1:150

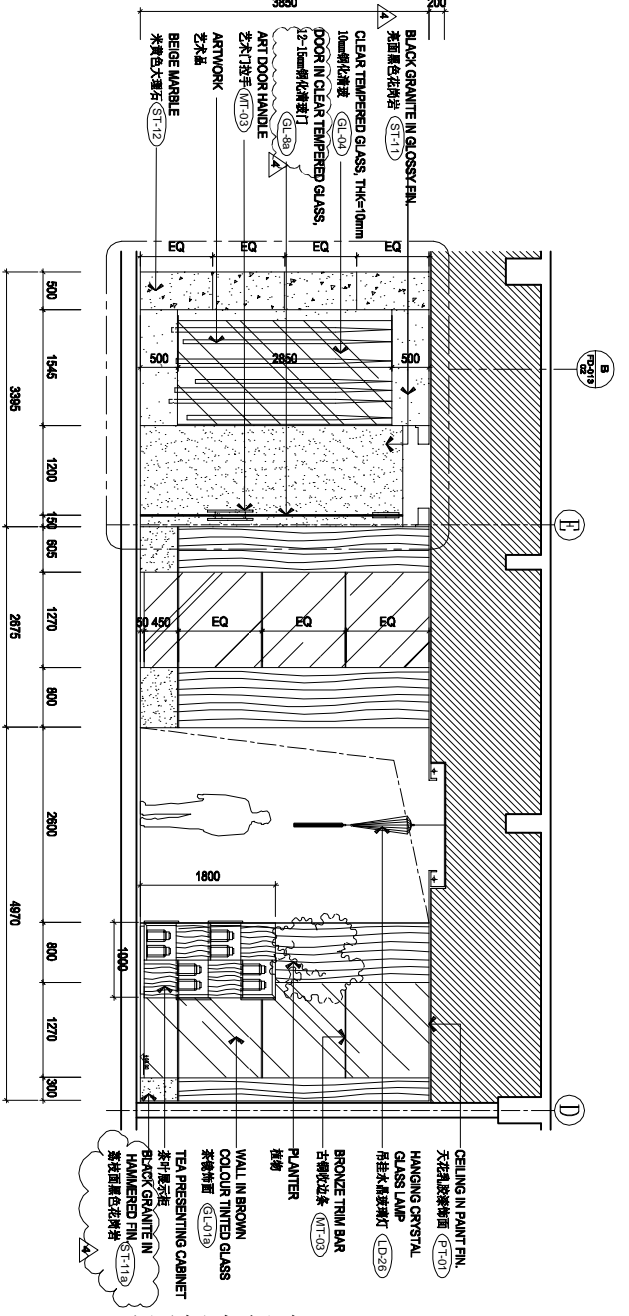

ELEVATION 5
SCALE 1:150

REVISIONS AND ISSUES			
LOCATION OF REVISIONS ARE INDICATED ON DWG. AS		DATE	ISSUED FOR PHASE
A	ISSUED FOR PHASE 01	08/20/08	01
A	ISSUED FOR PHASE 02	08/20/08	02
A	ISSUED FOR PHASE 03	11/06/08	03
A	ISSUED FOR PHASE 04		
A			
A			
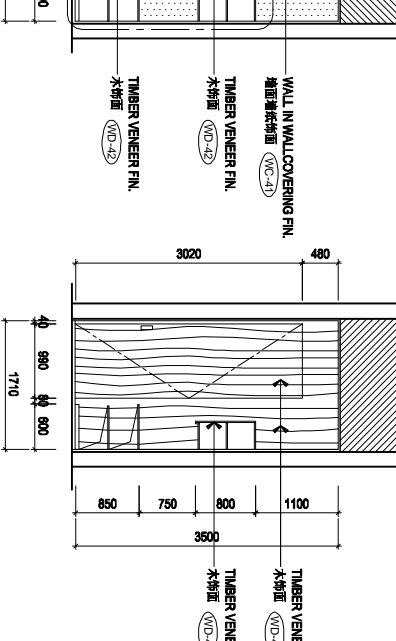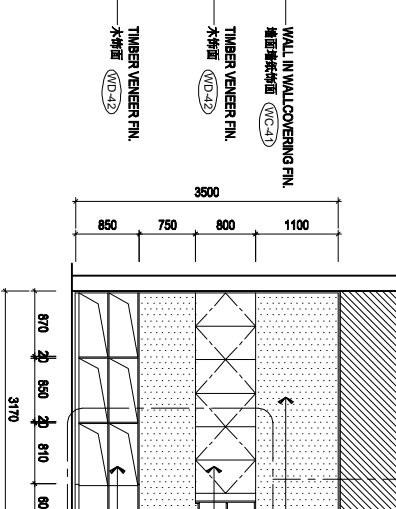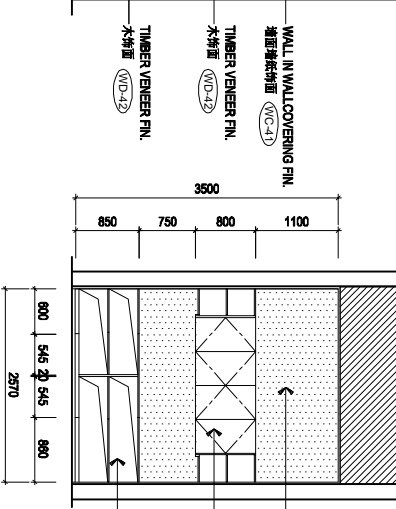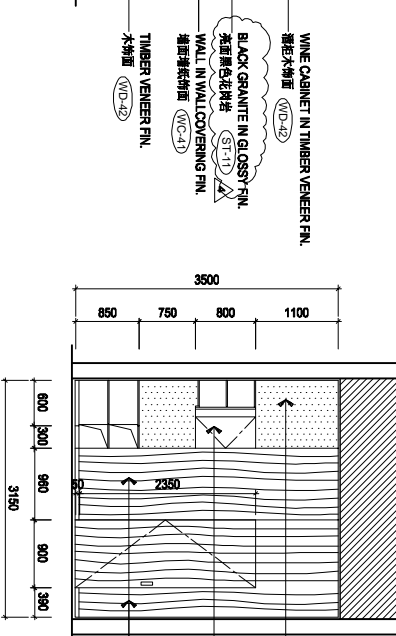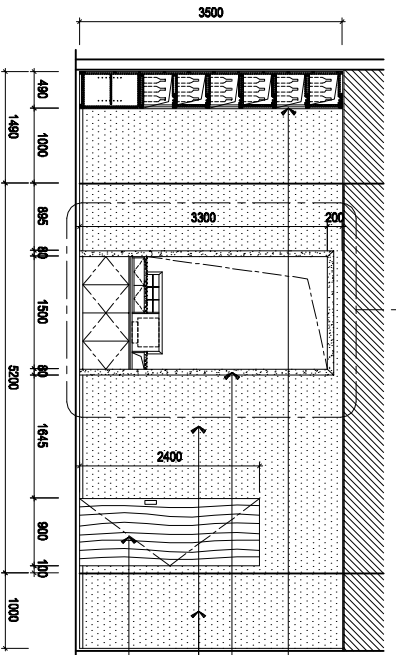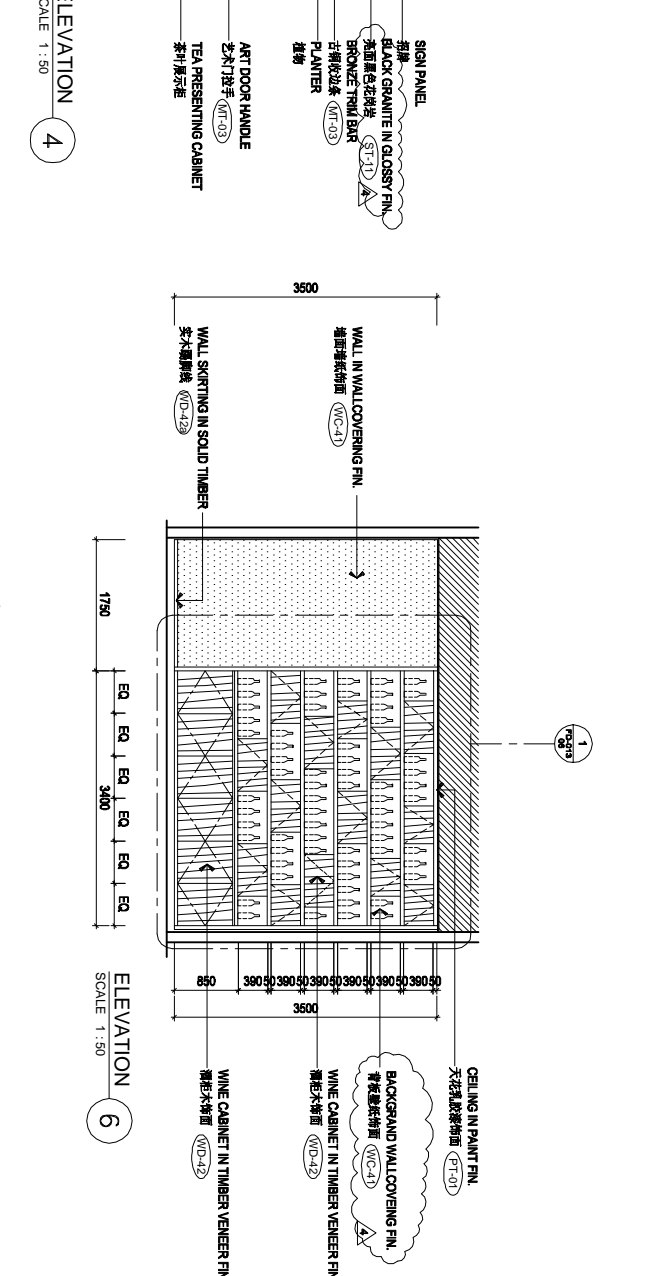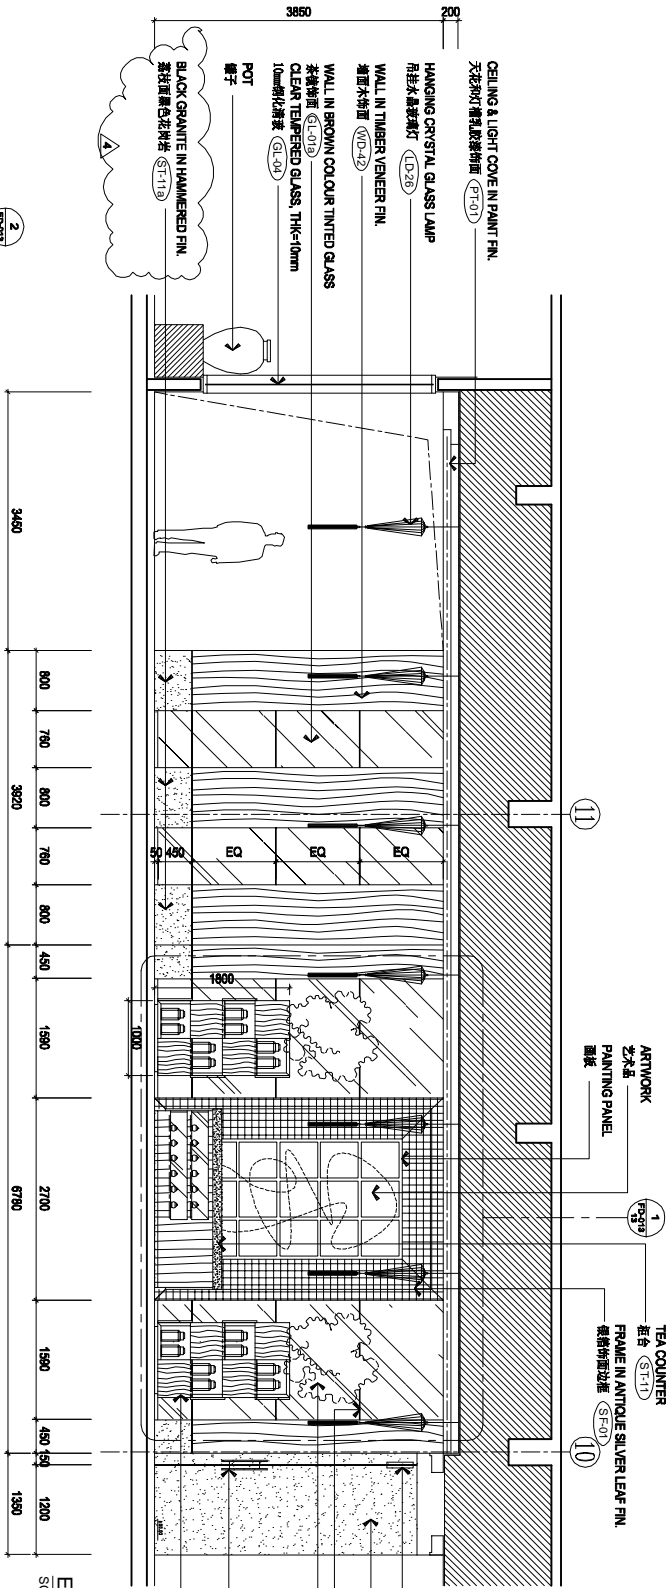



ELEVATION 7
SCALE 1:50

ELEVATION 8
SCALE 1:50

ELEVATION 9
SCALE 1:50

ELEVATION 10
SCALE 1:50

ELEVATION 11
SCALE 1:50



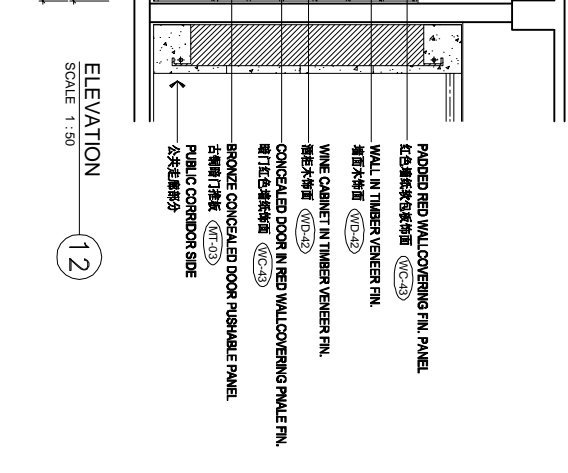
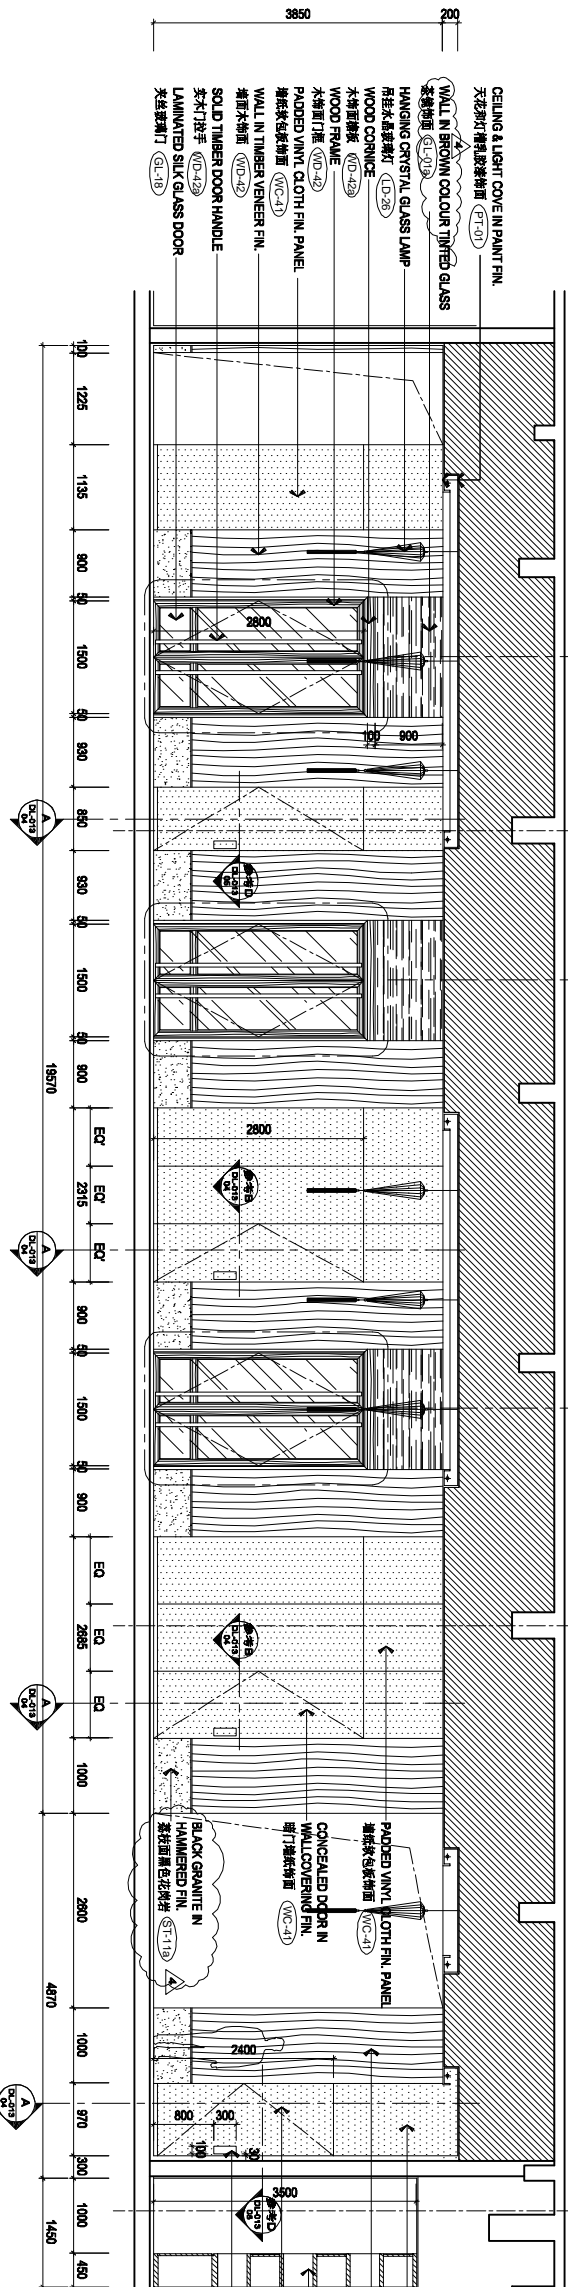







ELEVATION 12
SCALE 1:50

REVISIONS AND ISSUES			
LOCATION OF REVISIONS ARE INDICATED ON DWG. AS		DATE	ISSUED FOR PHASE
1		08/20/08	ISSUED FOR PHASE 01
2		08/20/08	ISSUED FOR PHASE 02
3		11/06/08	ISSUED FOR PHASE 03


CHHADA SIEMBIEDA LEUNG		THE INTERCONTINENTAL SUZHOU	
Limited, Design Consultants Hong Kong		JIANGSU, CHINA	

CHINESE RESTAURANT ELEVATIONS			
DATE	SCALE	PROJECT NO.	DWG. NO.
07-01	1:50 (A1)(1:100 (A3))	IE-013-02	
DRAWN BY	APPROVED BY	REVISION	
Fayed			

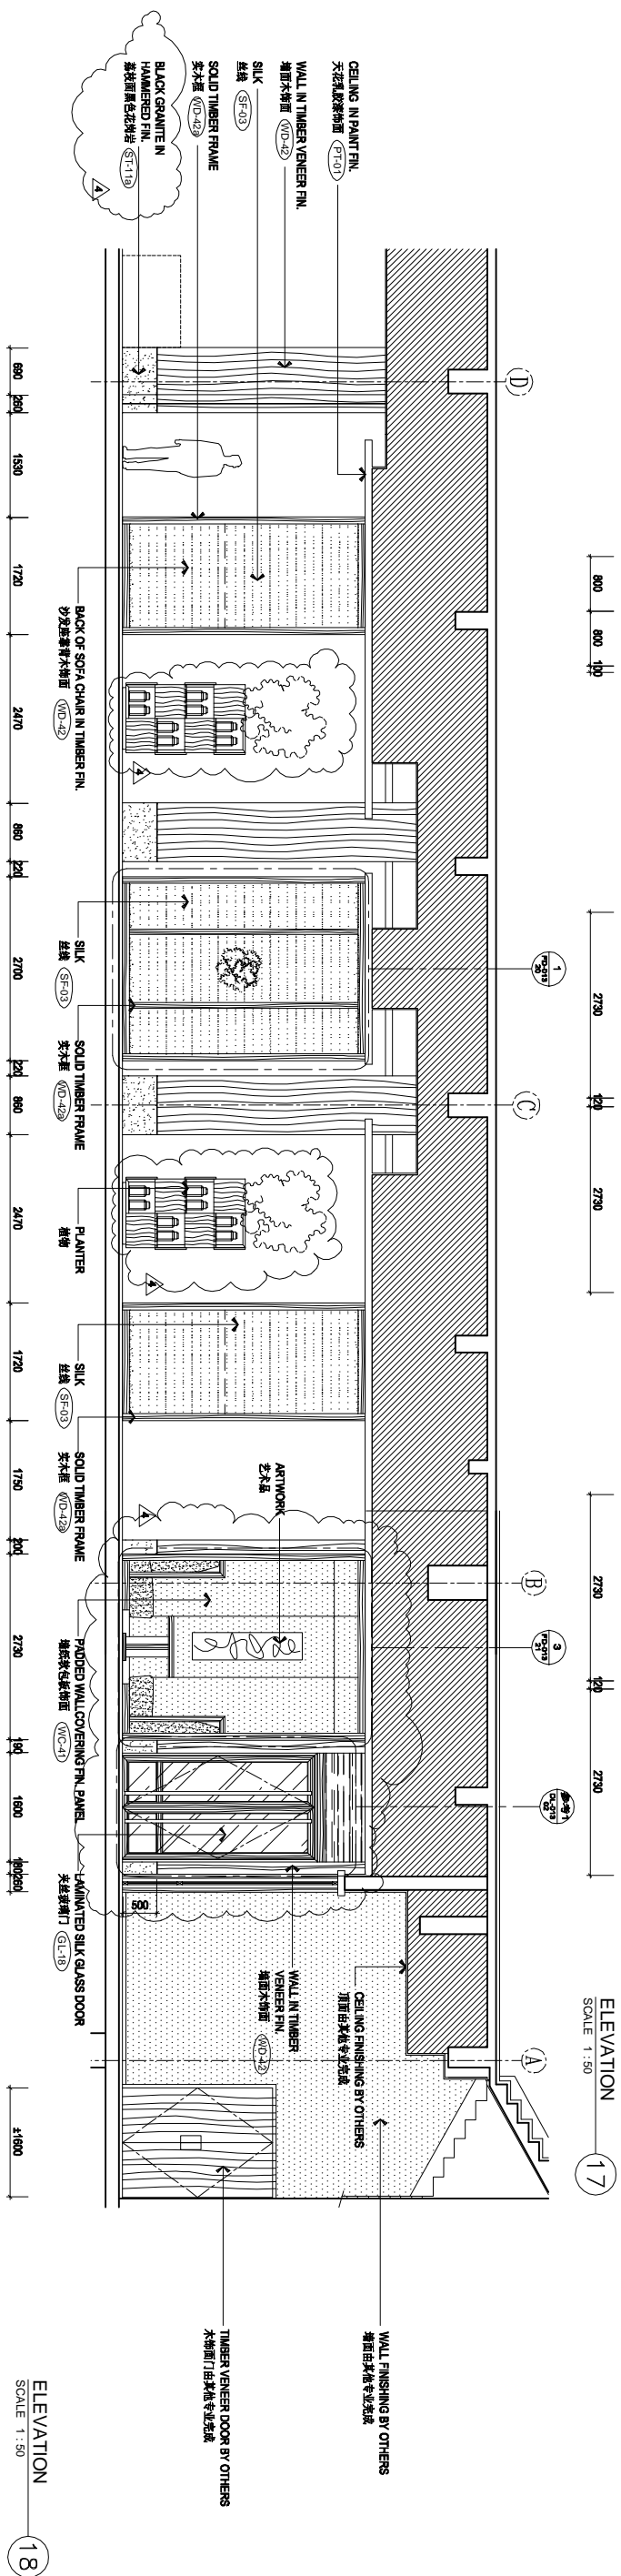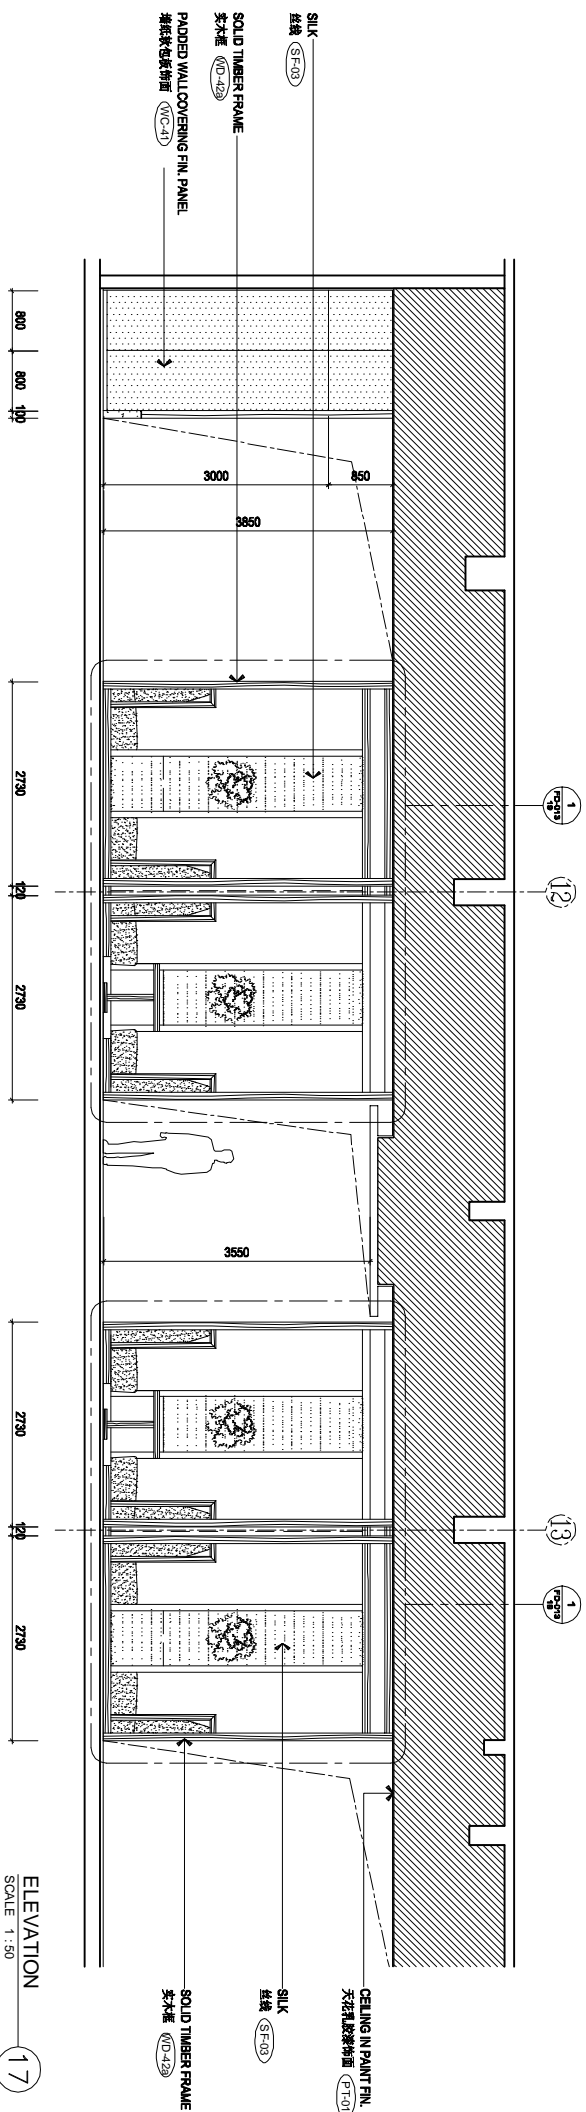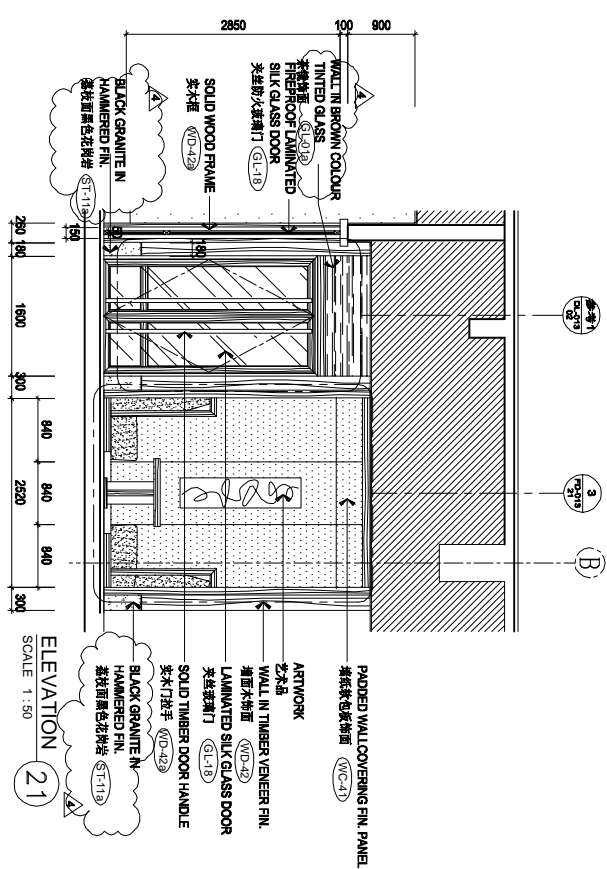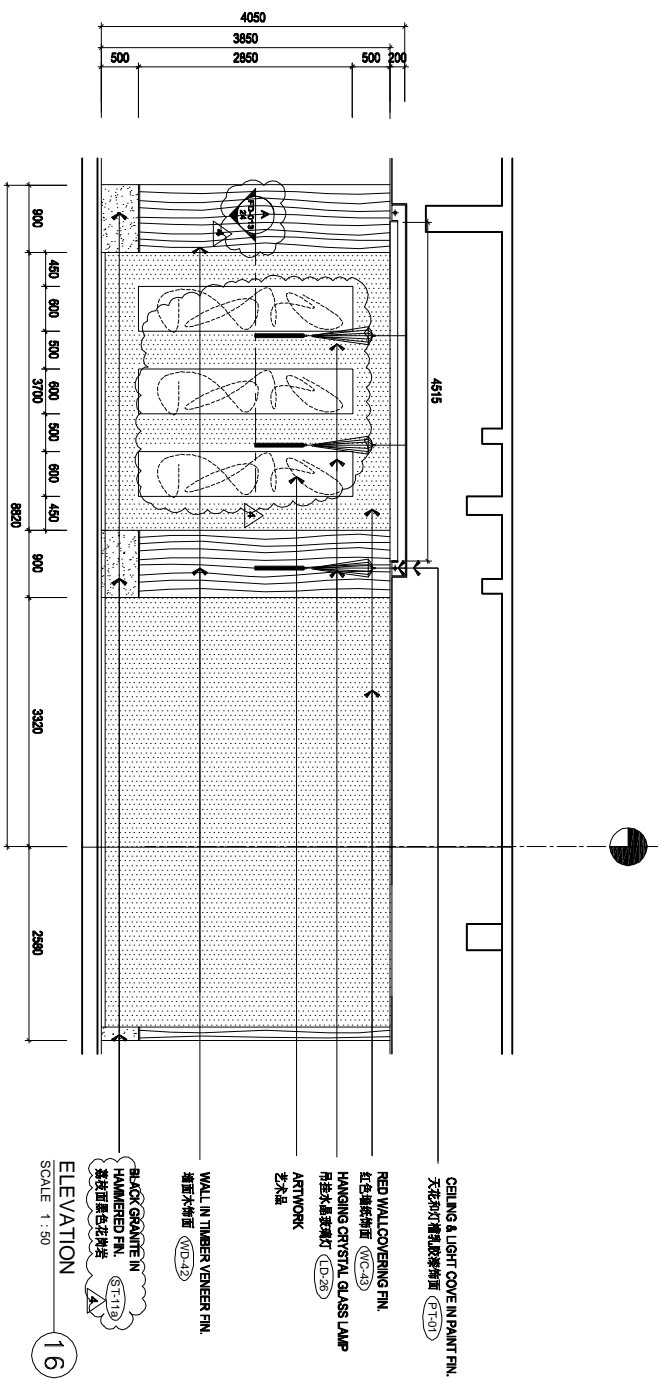[illegible]

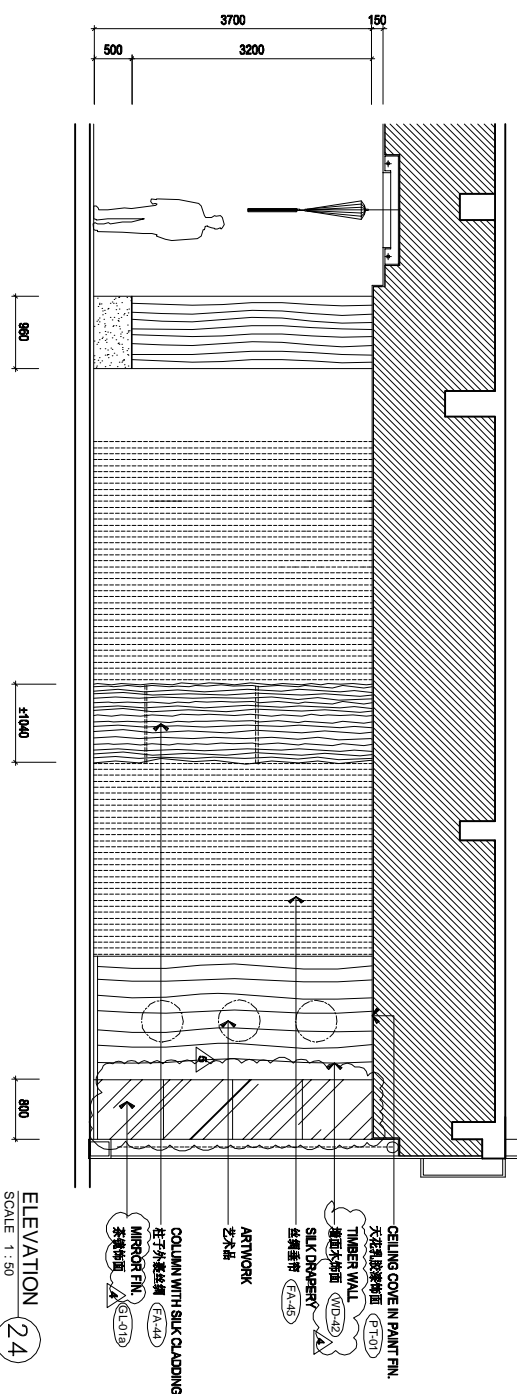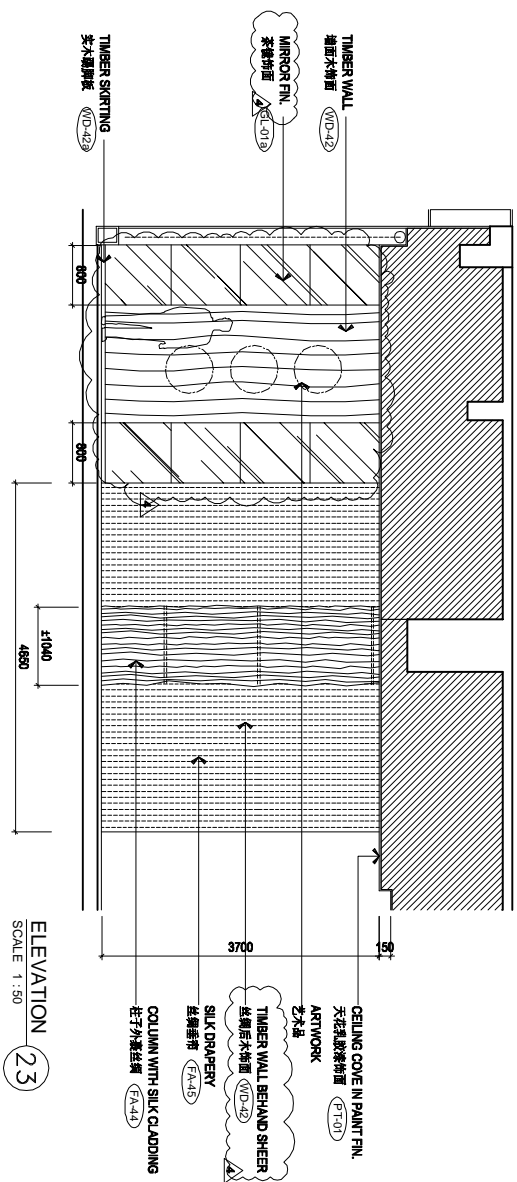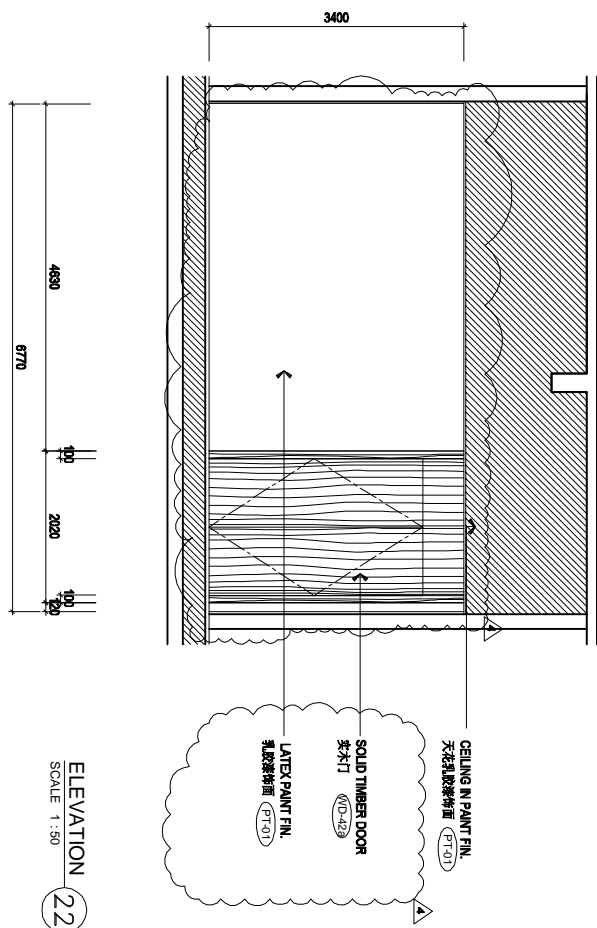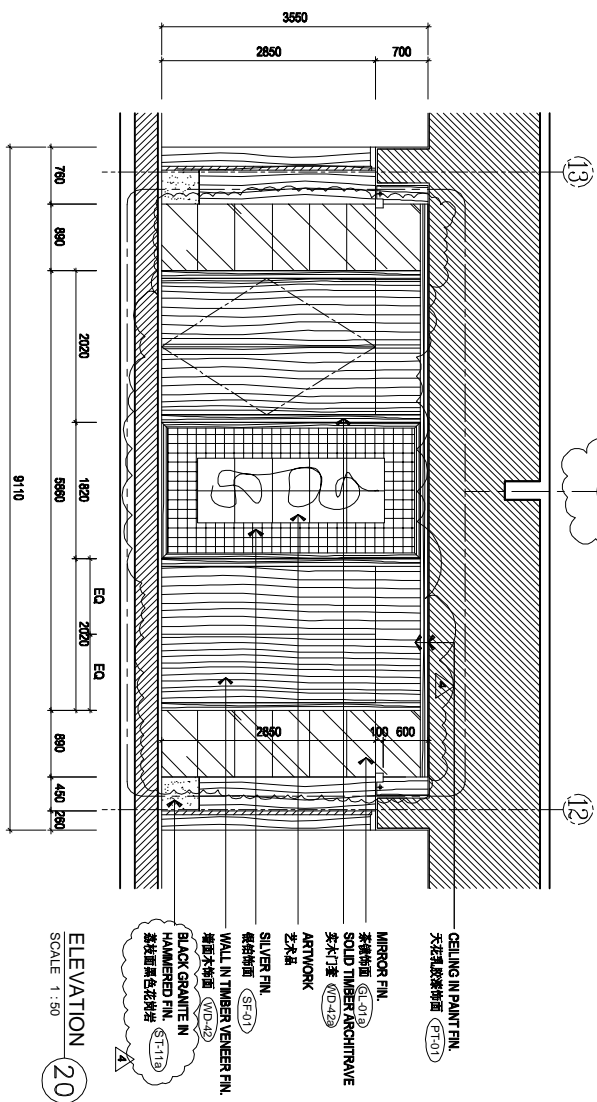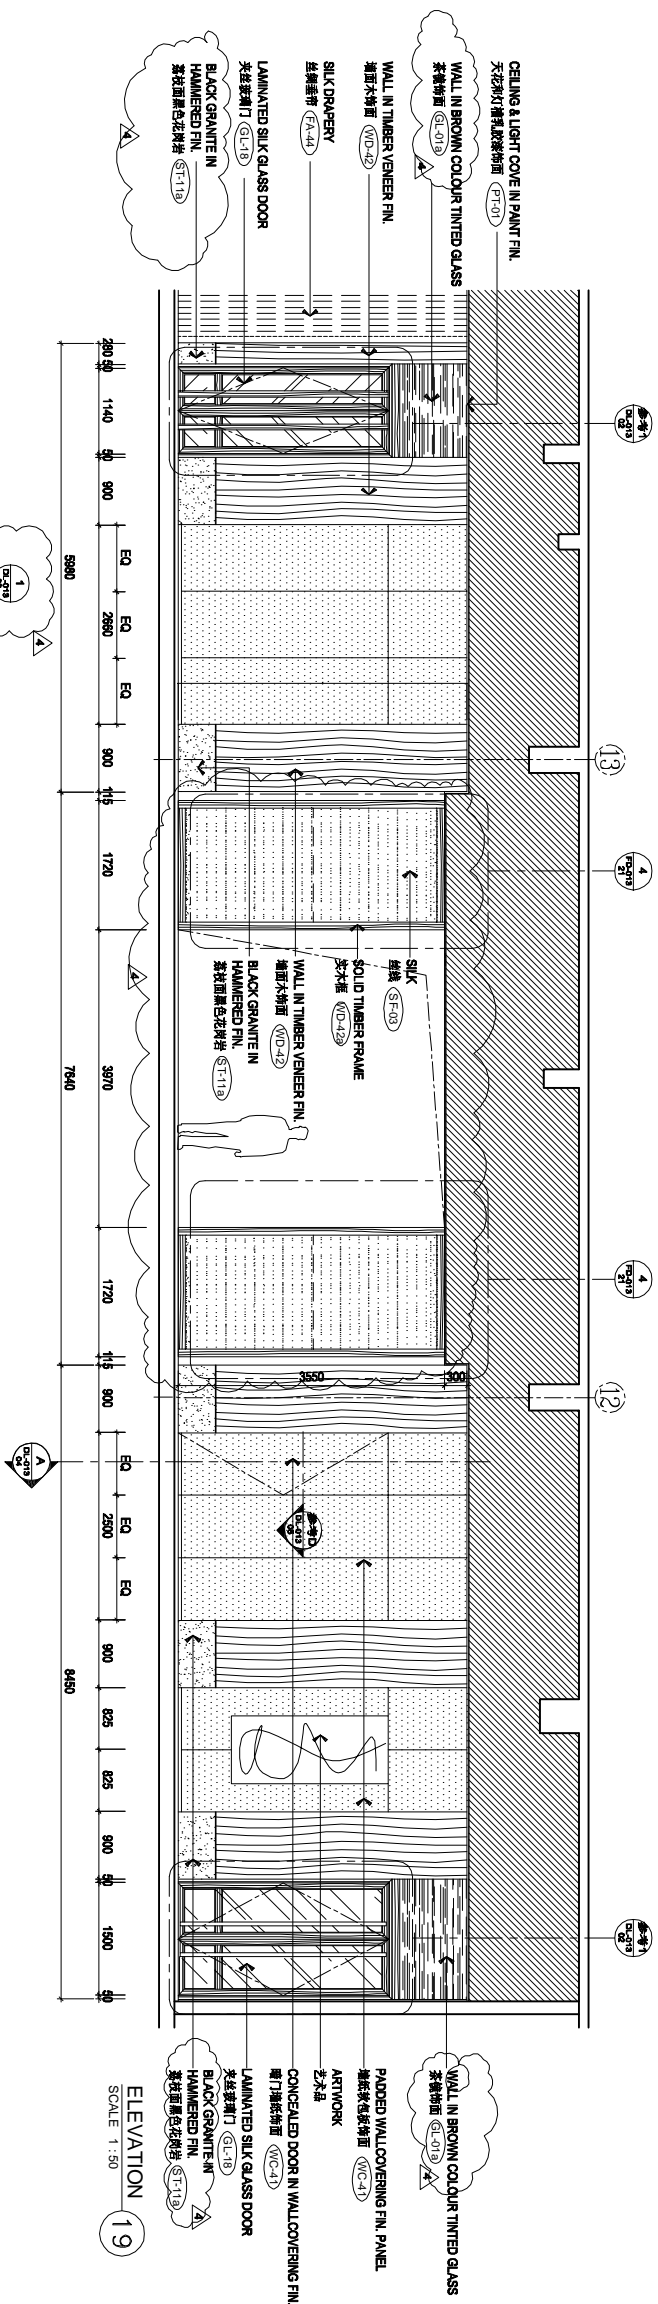


REVISIONS AND ISSUES		DATE	ISSUED FOR PHASE 04	10/12/08	
----------------------	--	------	---------------------	----------	--	--	

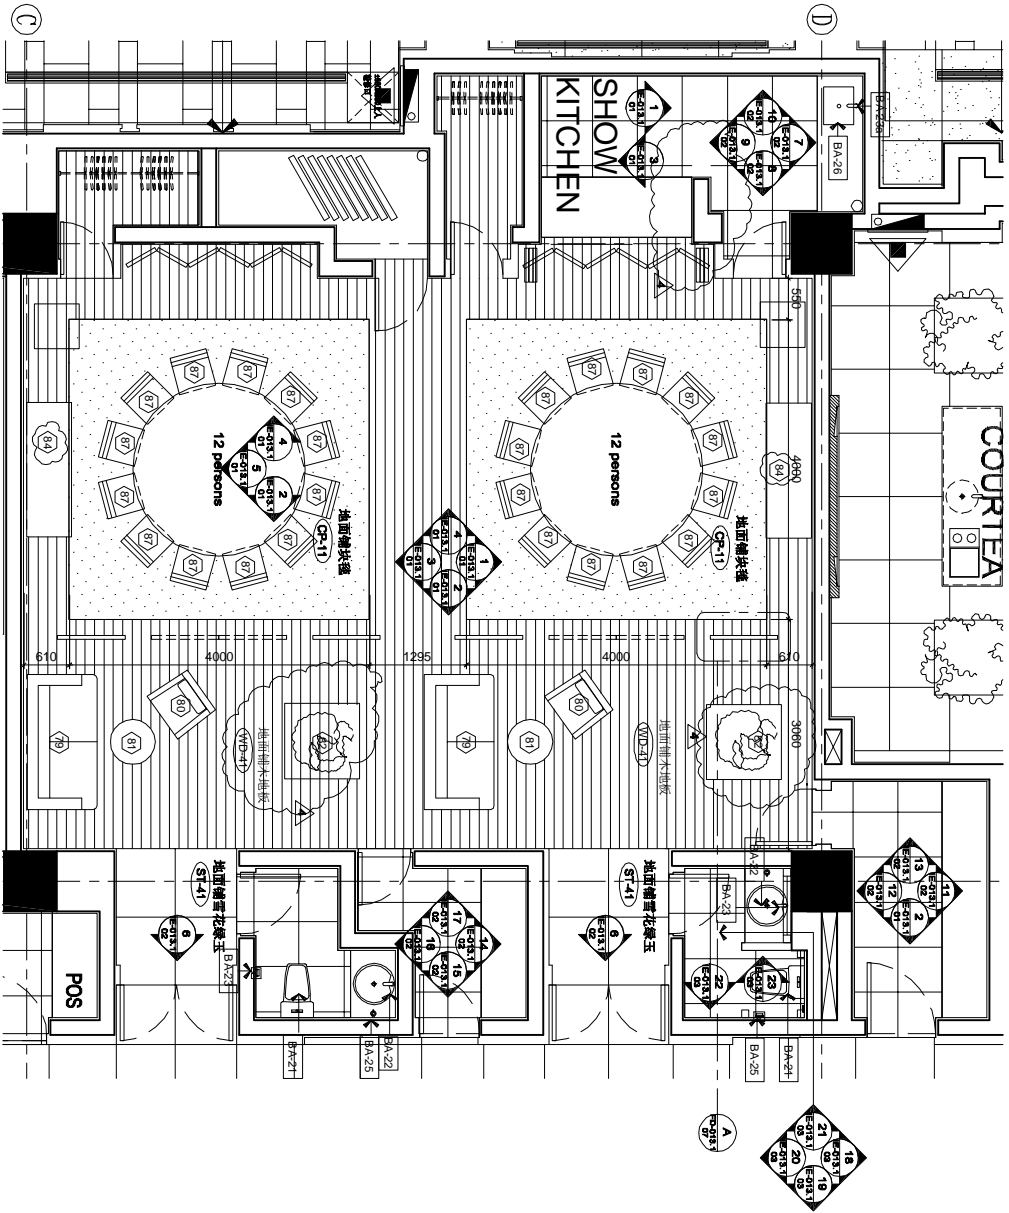

FLOOR PLAN 1

SCALE 1:150

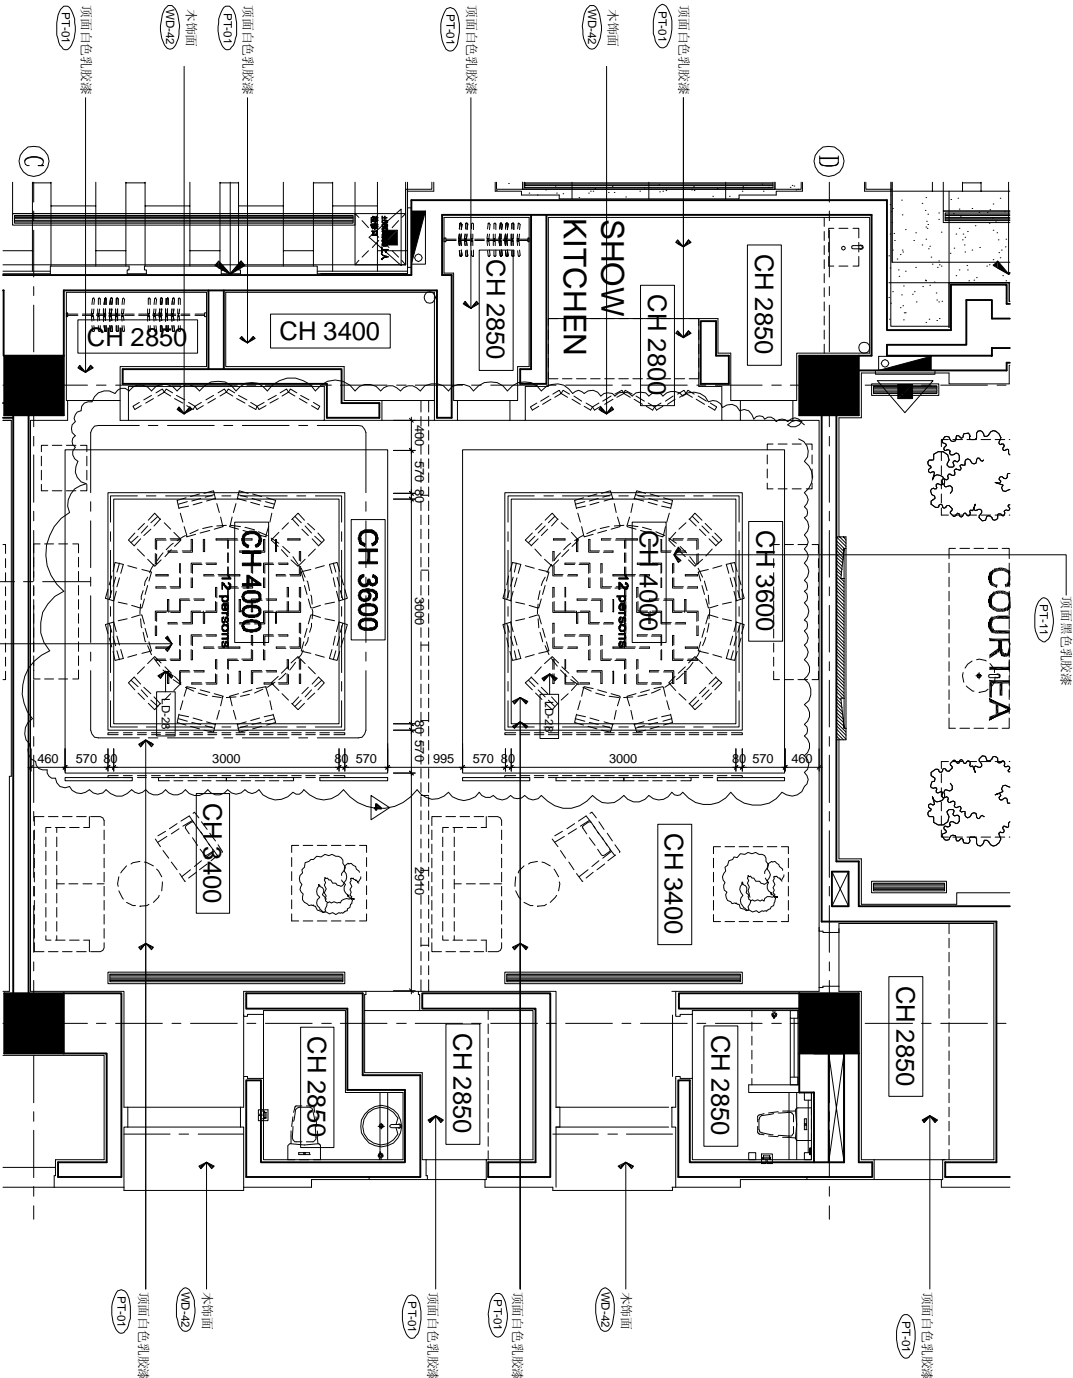








CEILING PLAN 2

SCALE 1:150

REVISIONS AND ISSUES				CHHADA SIEMBIEDA LEUNG			
LOCATIONS OF REVISIONS ARE INDICATED ON DWG. AS				Limited, Design Consultants Hong Kong			
△	ISSUED FOR PHASE 01	DATE	08/20/08	△	ISSUED FOR PHASE 04	DATE	08/20/08
△	ISSUED FOR PHASE 02	DATE	08/20/08	△	ISSUED FOR PHASE 05	DATE	11/06/08
△	ISSUED FOR PHASE 03	DATE	11/06/08	△	ISSUED FOR PHASE 06	DATE	11/06/08

ALL DESIGN, DRAWING & REVISIONS ARE THE PROPERTY OF CHHADA SIEMBIEDA LEUNG. ANY REUSE, REPRODUCTION, OR DISTRIBUTION OF THIS DRAWING WITHOUT THE WRITTEN PERMISSION OF CHHADA SIEMBIEDA LEUNG IS STRICTLY PROHIBITED. ANY DISCREPANCIES SHALL BE REPORTED IN WRITING TO CHHADA SIEMBIEDA & LEUNG LTD. IMMEDIATELY BY THE CONTRACTOR AND/OR PROJECT MANAGER.				THE INTERCONTINENTAL SUZHOU			
JIANGSU, CHINA				CHINESE RESTAURANT 013.1			
FLOOR PLAN & CEILING PLAN				PROJECT NO.			
DRAWN BY: FARED				07-01			
FILE NAME				REVISION /△			

DWG. NO.				FF/RC-013.1			
----------	--	--	--	-------------	--	--	--

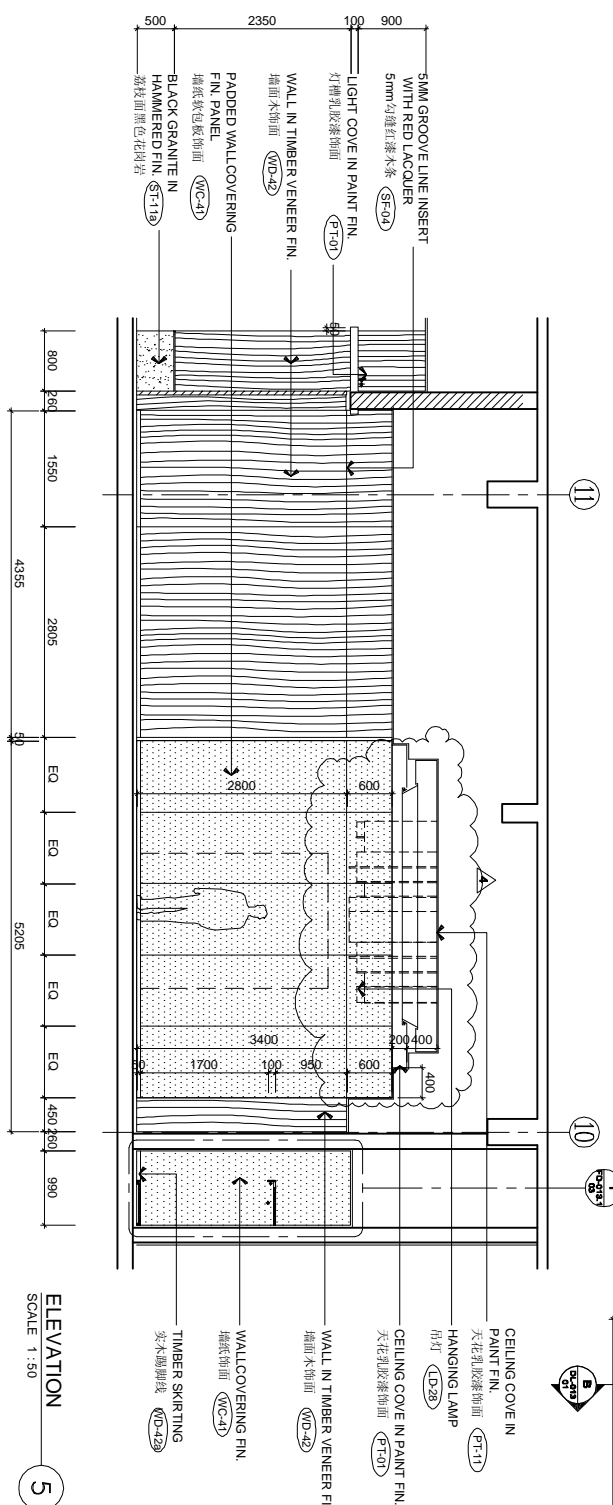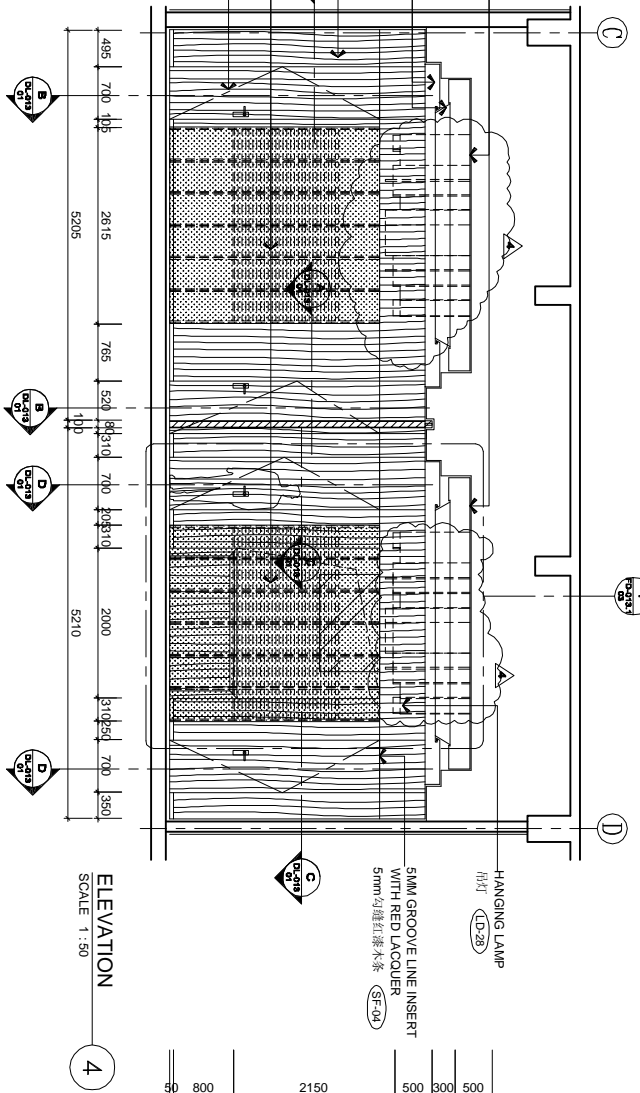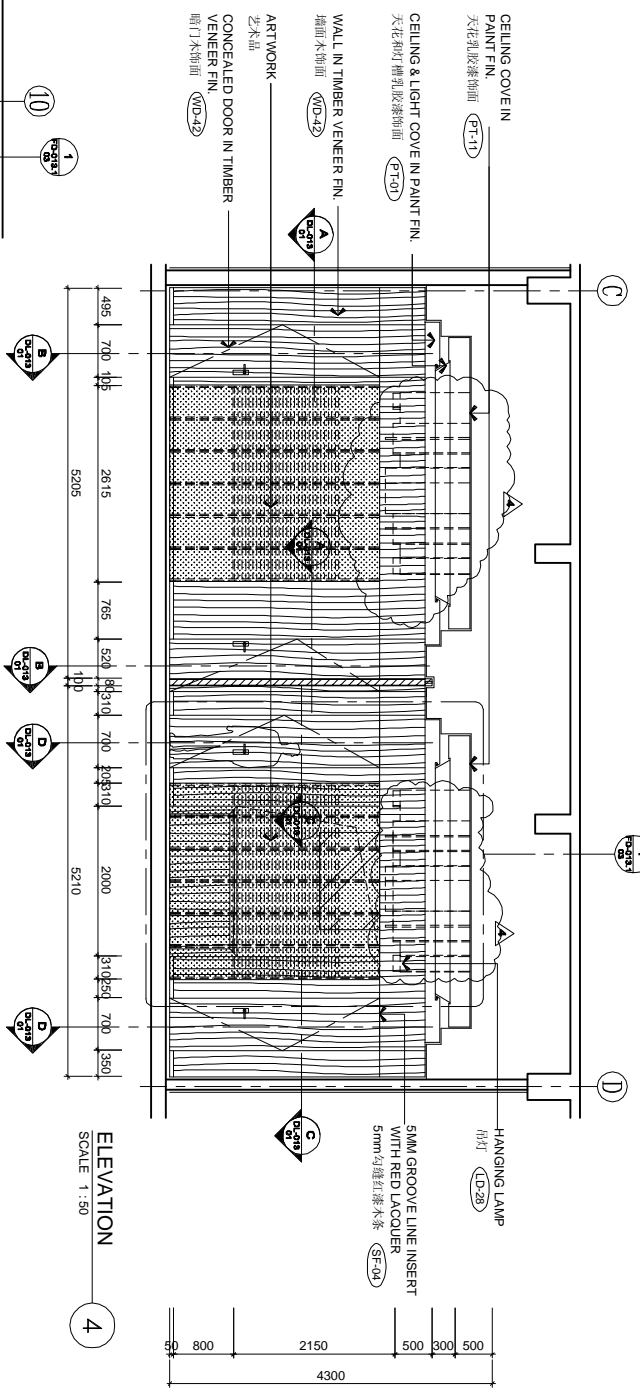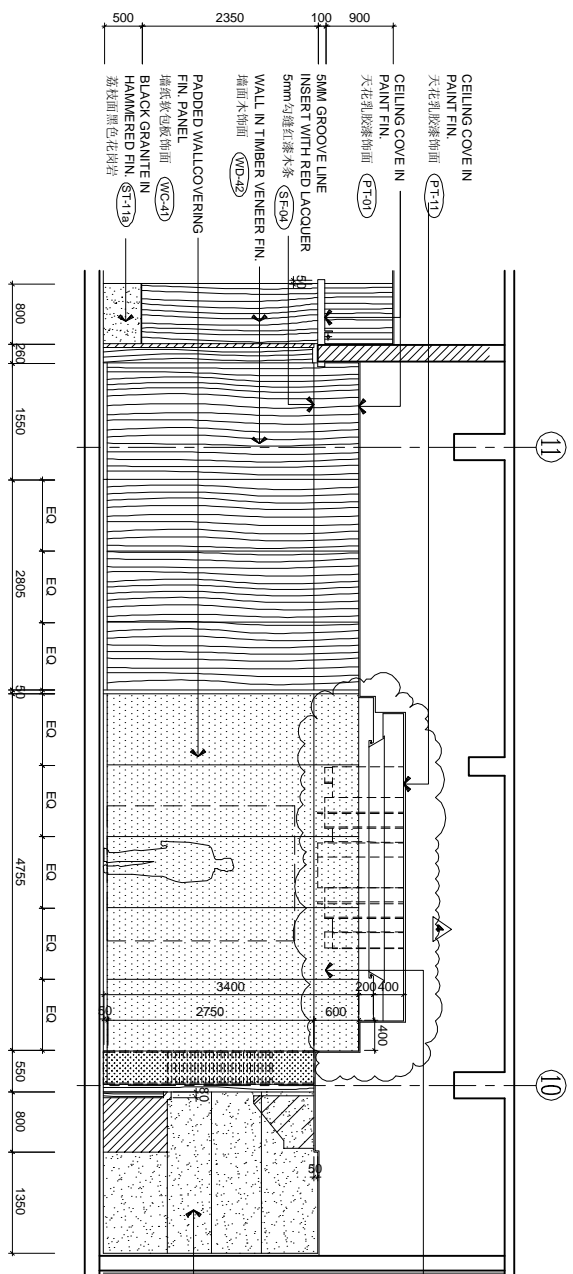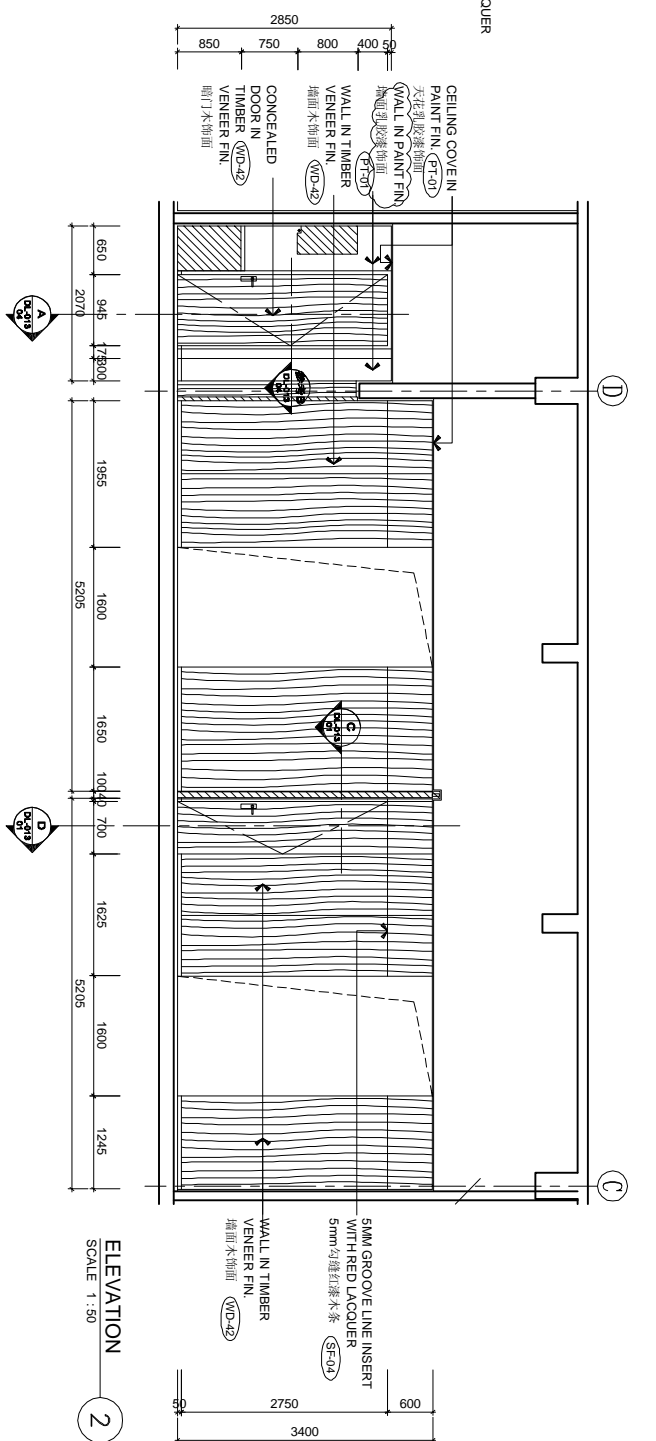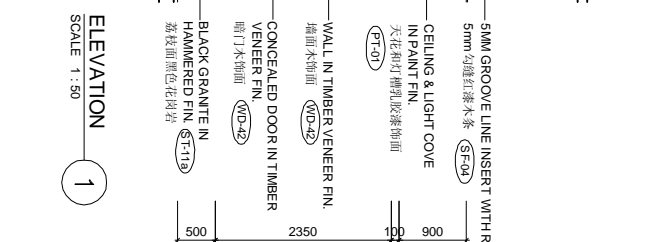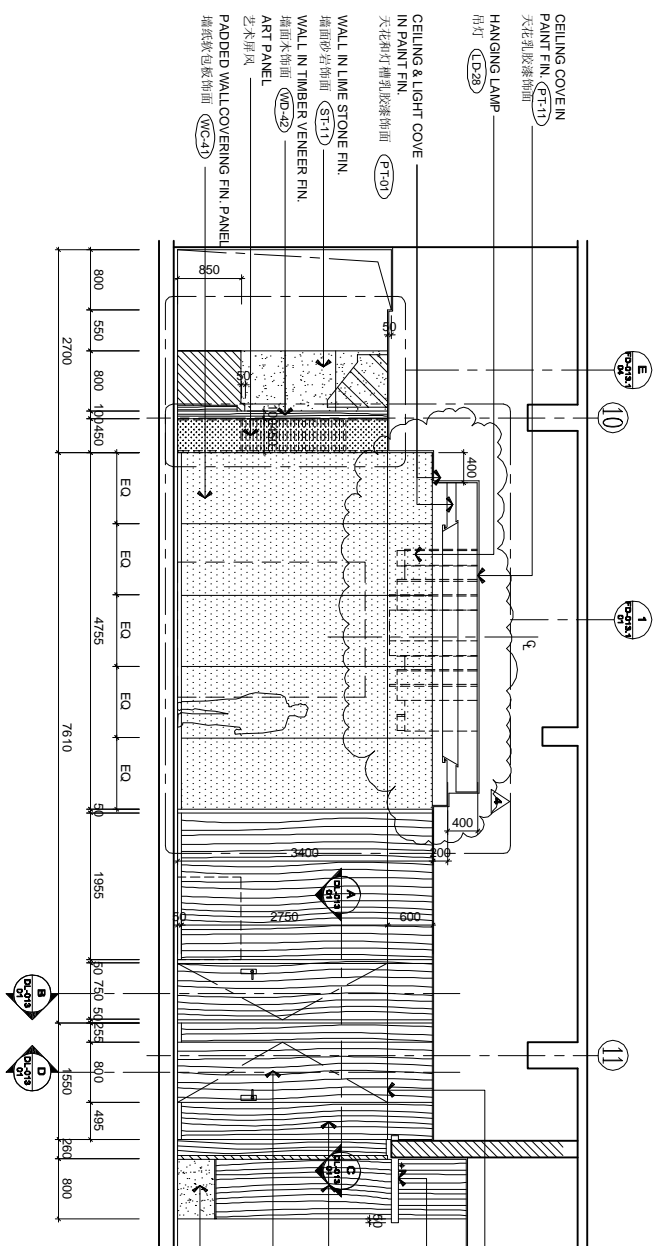

REVISIONS AND ISSUES		DATE	
LOCATION OF REVISIONS INDICATED ON DWG. NO.		DATE	
1	ISSUED FOR PHASE 01	5	
2	ISSUED FOR PHASE 02	10	
3	ISSUED FOR PHASE 03	11	

CHI HADA SIEMBIEDA LEUNG

United Design Consultants Hong Kong

ALL REVISIONS MUST BE REPORTED TO THE PROJECT MANAGER IMMEDIATELY. ANY REVISIONS NOT REPORTED TO THE PROJECT MANAGER WILL BE CONSIDERED AS NOT REPORTED. THE PROJECT MANAGER SHALL BE RESPONSIBLE FOR THE REVISIONS. ANY REVISIONS NOT REPORTED TO THE PROJECT MANAGER WILL BE CONSIDERED AS NOT REPORTED. THE PROJECT MANAGER SHALL BE RESPONSIBLE FOR THE REVISIONS.

THE INTERCONTINENTAL SUZHOU

JIANGSU, CHINA

CHINESE RESTAURANT 013.1

ELEVATION

PROJECT NO. 07-01

DATE: 11/11/2011

DRAWN BY: FAYED













FILE NAME: 07-01


SCALE: 1:50 (A1) : 100 (A3)

APPROVED BY: 07-01


REVISION: 11/11/2011

DWG. NO. IE-013.1-01

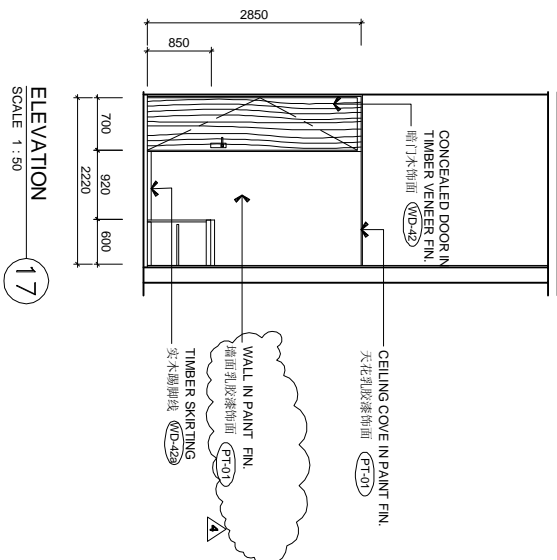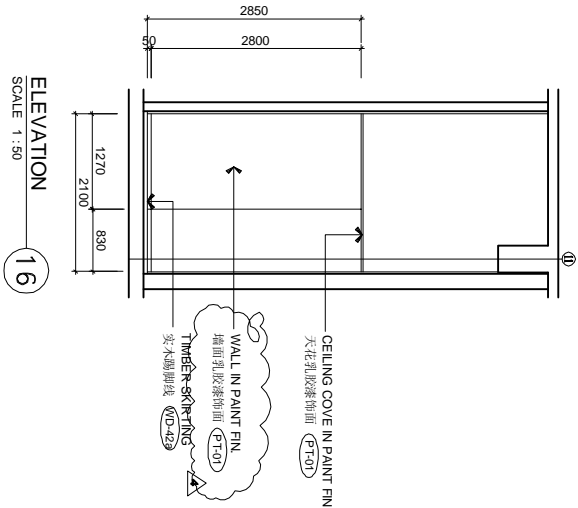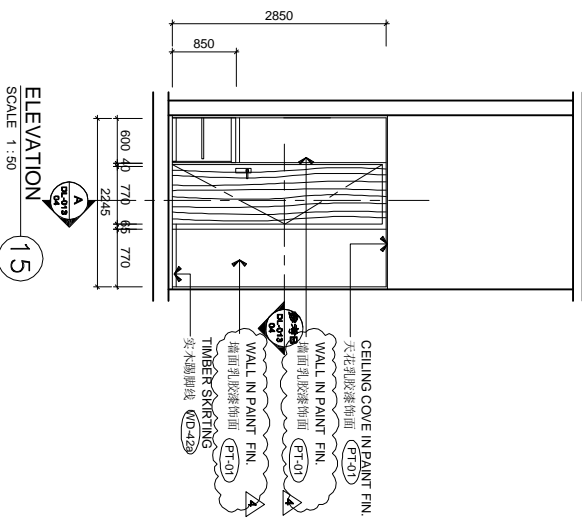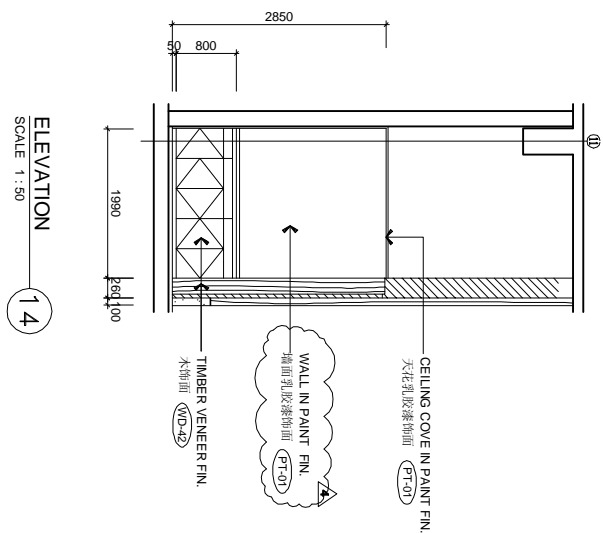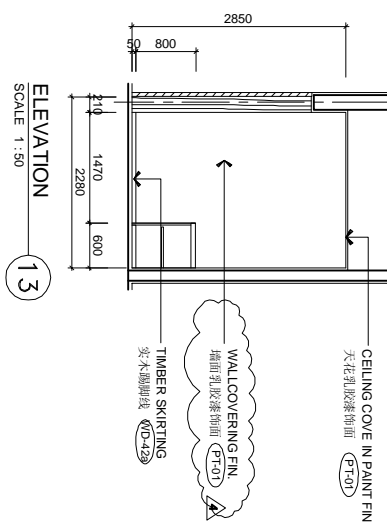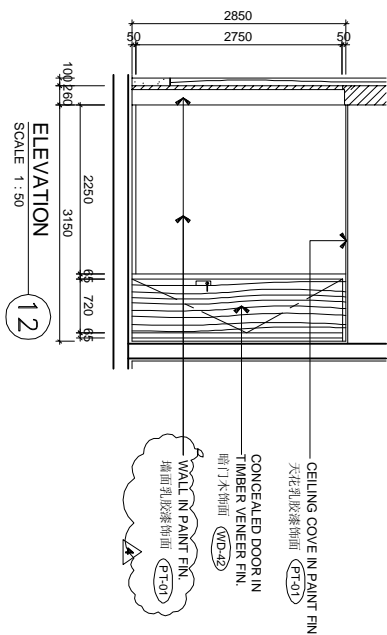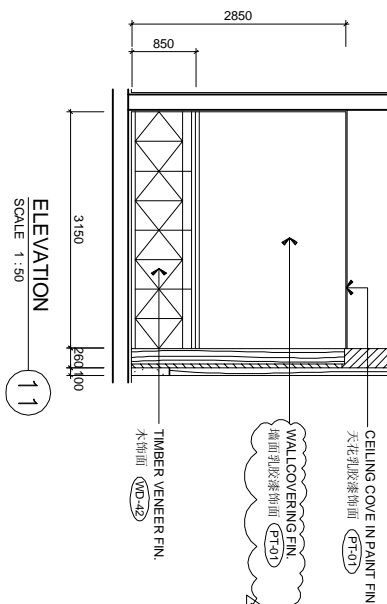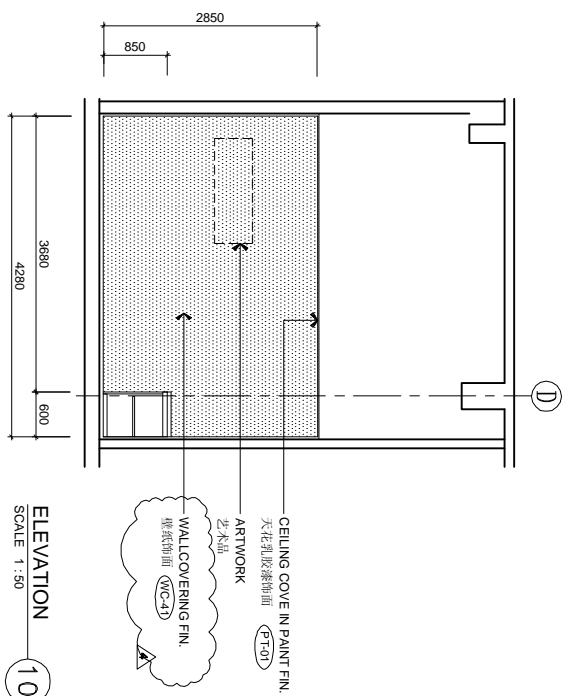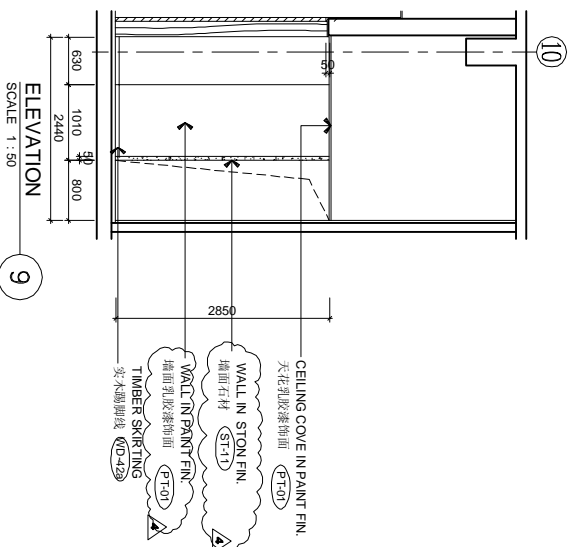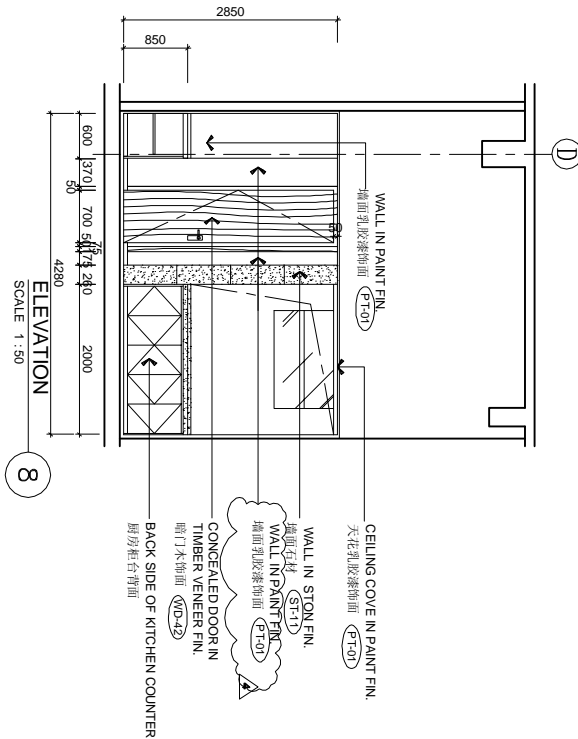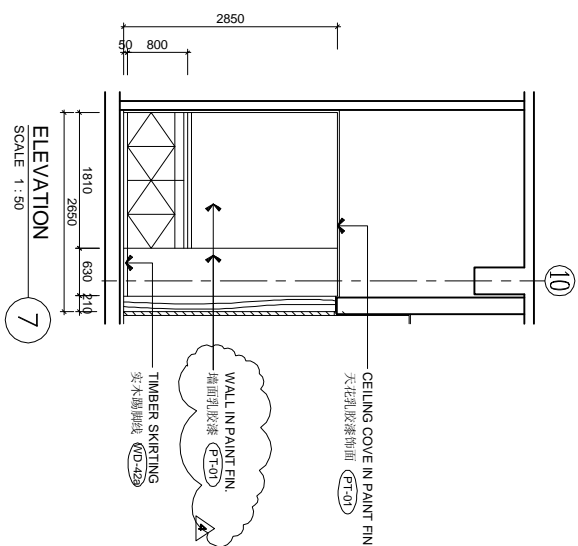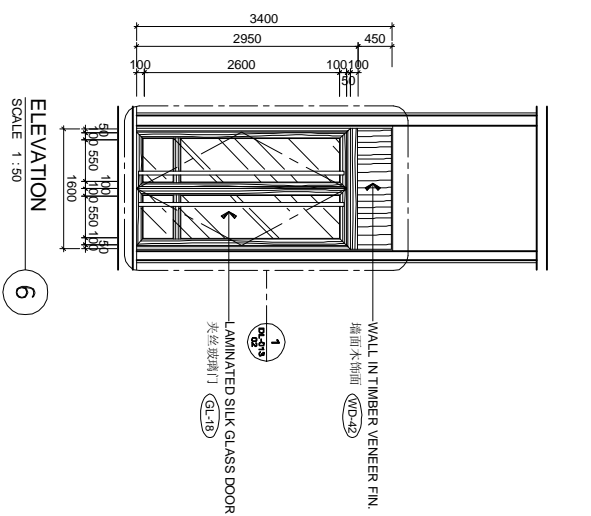[illegible]

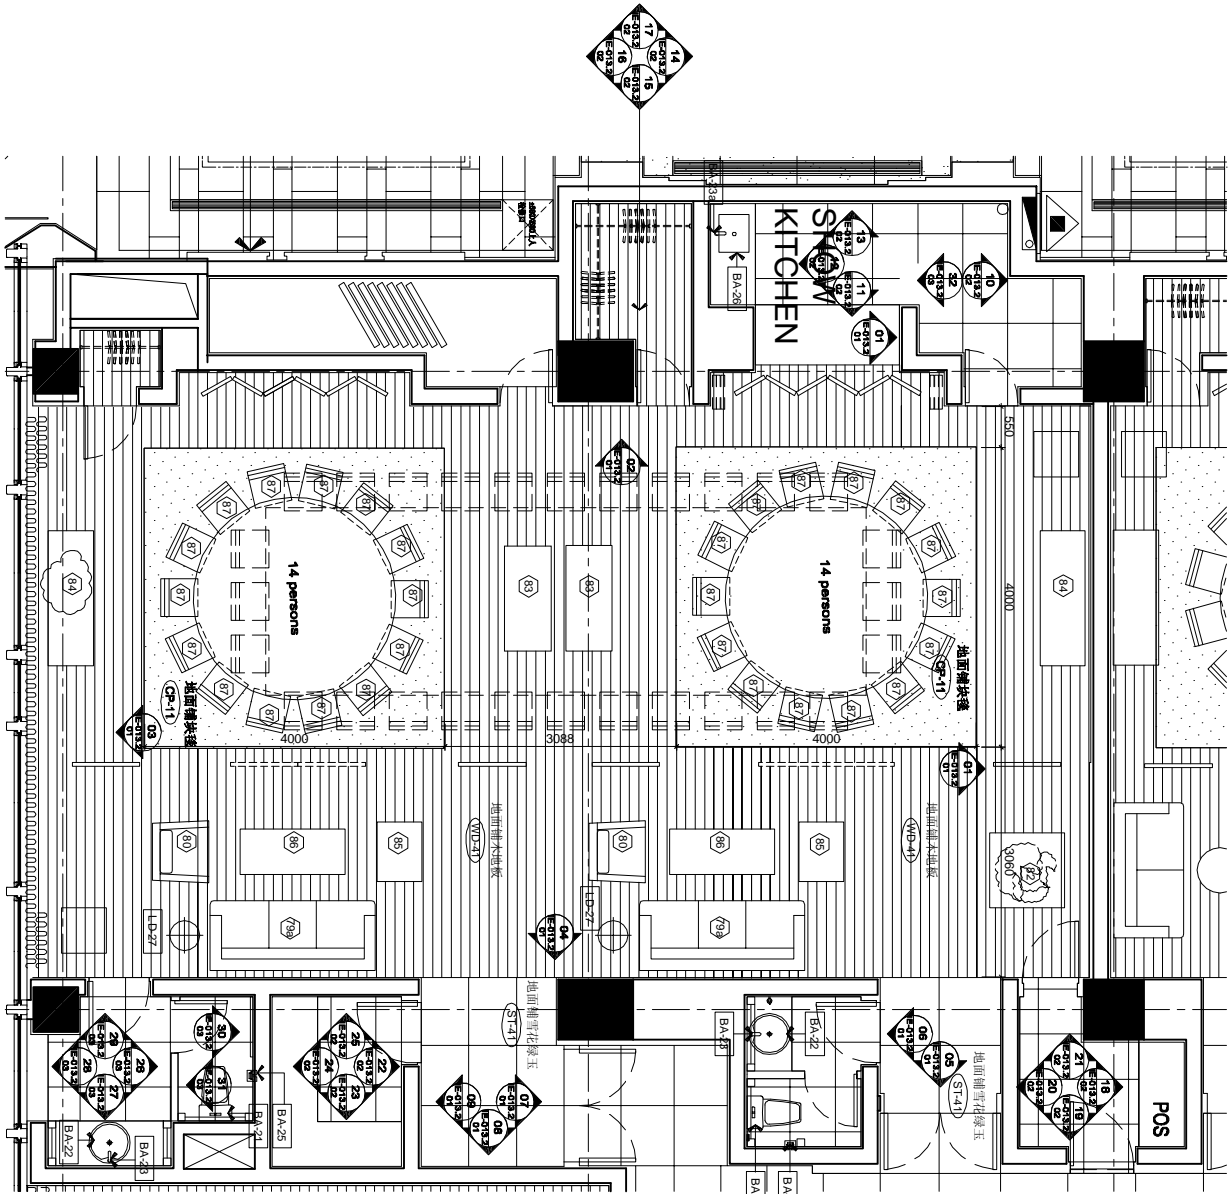
















FLOOR PLAN 1

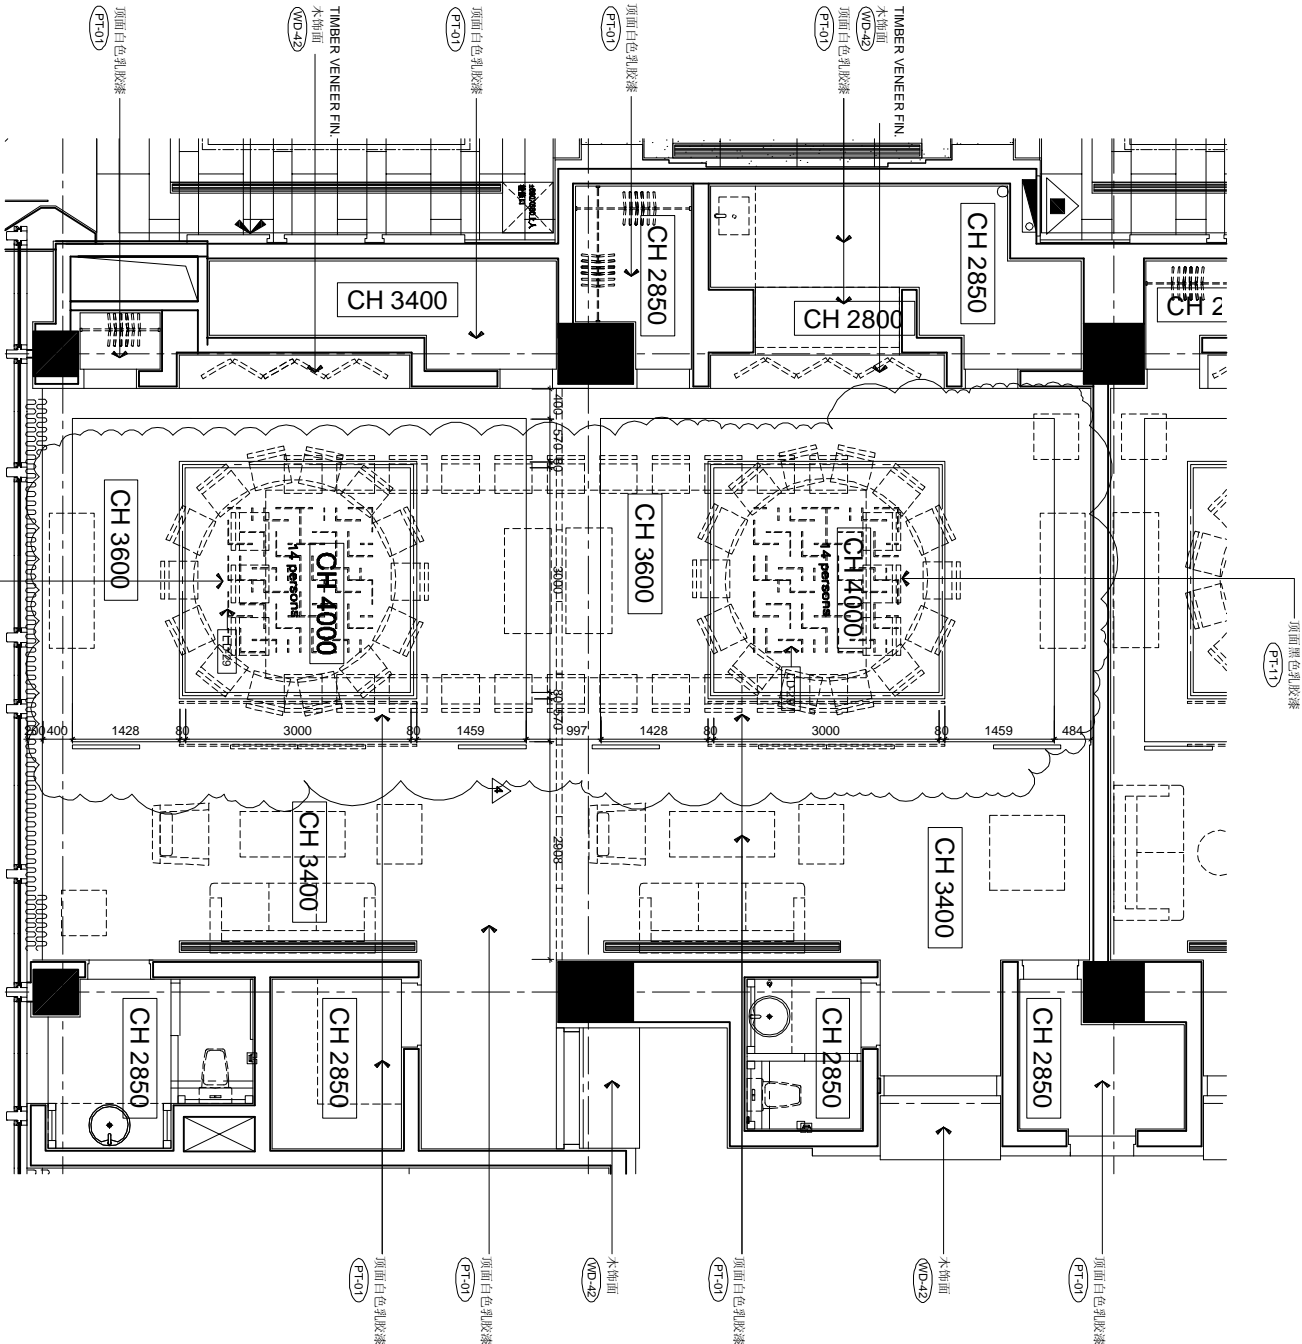

CEILING PLAN 2


REVISIONS AND ISSUES			CHHADA SIEMBIEDA LEUNG		
LOCATION OF REVISIONS ARE INDICATED ON DWG. AS			Limited, Design Consultants Hong Kong		
NO.	DESCRIPTION	DATE	ISSUED FOR PHASE	DATE	ISSUED FOR PHASE
1	ISSUED FOR PHASE 01	08/20/08	1	08/20/08	1
2	ISSUED FOR PHASE 02	08/20/08	2	08/20/08	2
3	ISSUED FOR PHASE 03	11/06/08	3	11/06/08	3

CHHADA SIEMBIEDA LEUNG			THE INTERCONTINENTAL SUZHOU		
Limited, Design Consultants Hong Kong			JIANGSU, CHINA		
ALL REVISIONS, DRAWING & REVISIONS ARE THE PROPERTY OF CHHADA SIEMBIEDA LEUNG. IT IS NOT TO BE REPRODUCED OR TRANSMITTED IN ANY FORM OR BY ANY MEANS, ELECTRONIC OR MECHANICAL, WITHOUT PERMISSION. THE DRAWING SHALL BE RETURNED AT COMPLETION OF WORK. DO NOT SCALE DRAWING. ANY DISCREPANCIES SHALL BE REPORTED IN WRITING TO CHHADA SIEMBIEDA LEUNG LTD. IMMEDIATELY BY THE CONTRACTOR AND/OR PROJECT MANAGER.			CHINESE RESTAURANT 013.2		
			FLOOR PLAN & CEILING PLAN		
DATE	DRAWN BY	SCALE	PROJECT NO.	DWG. NO.	REVISION
07-01	FAHED	1:50 (A1) 1:100 (A2)	07-01	FF/RC-013.2	1
07-01	APPROVED BY				
07-01					

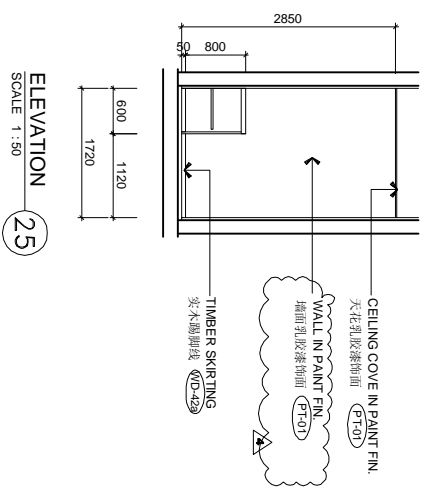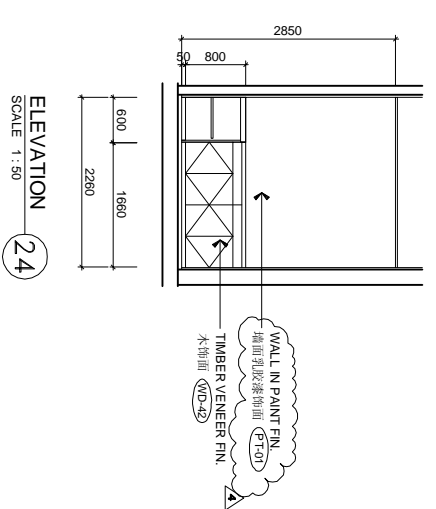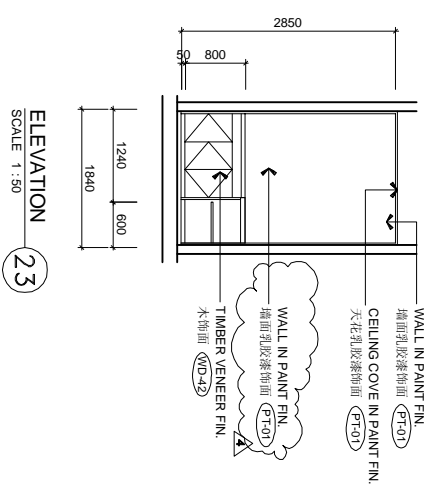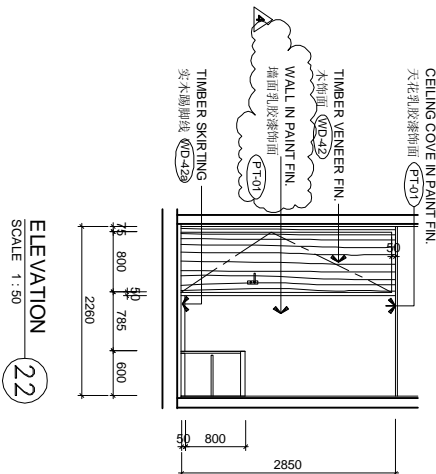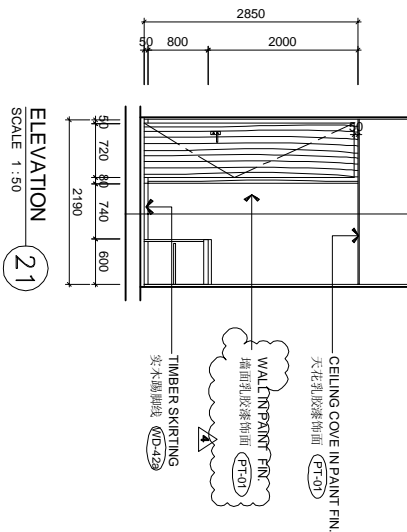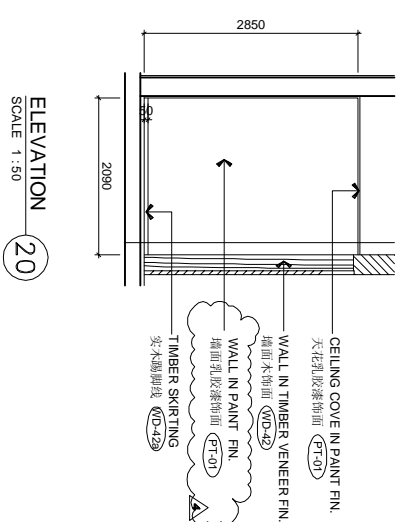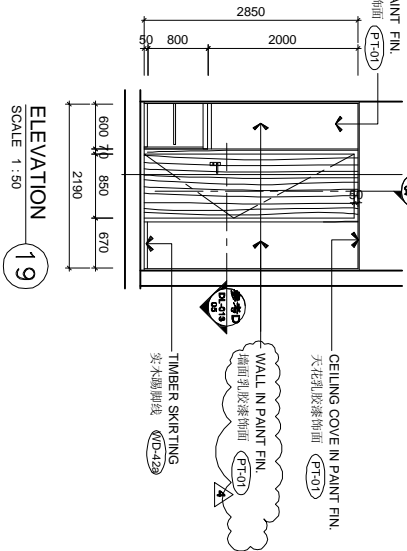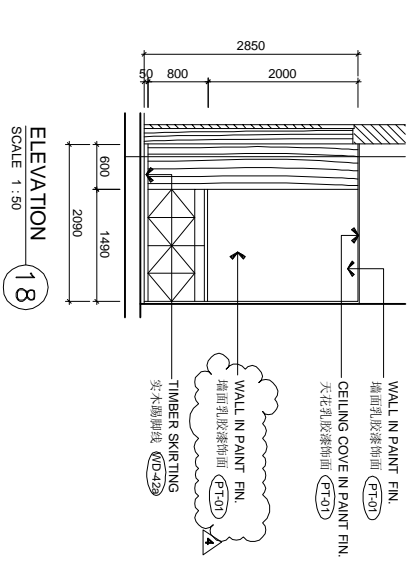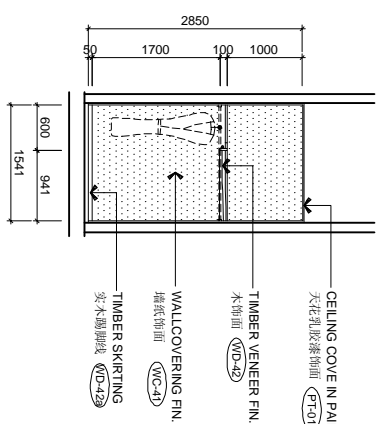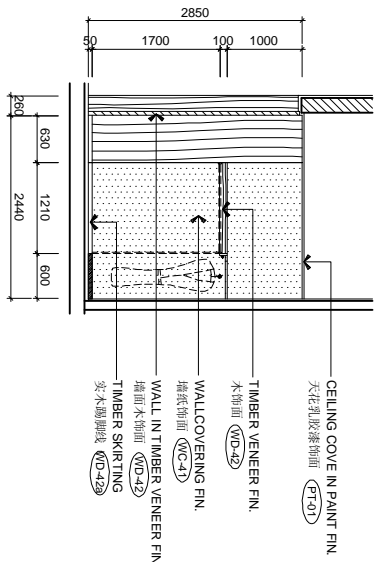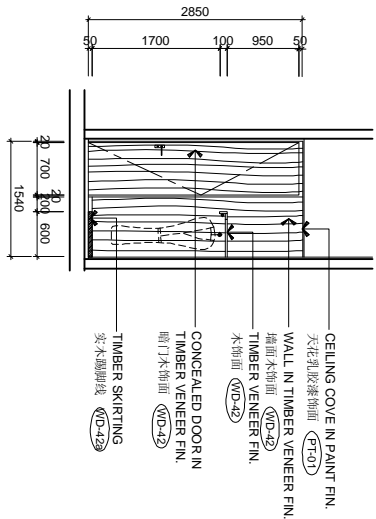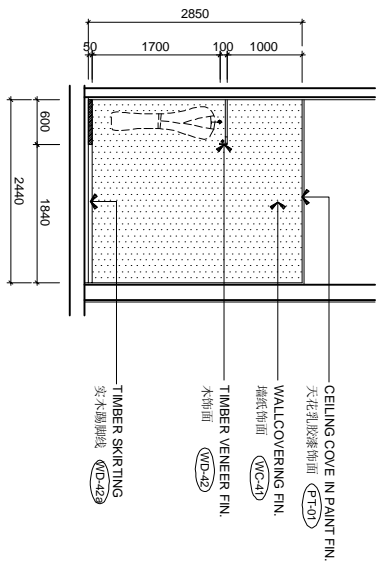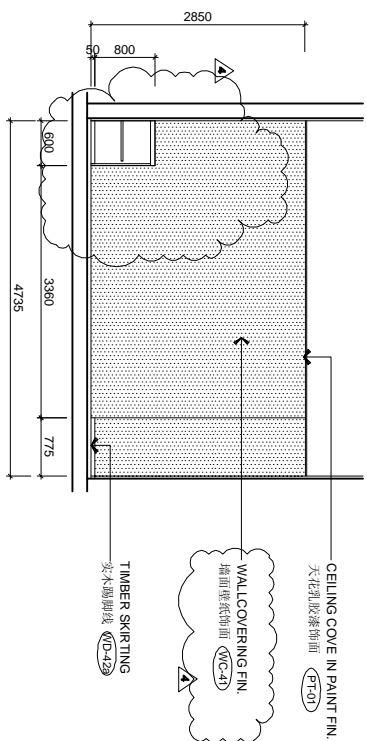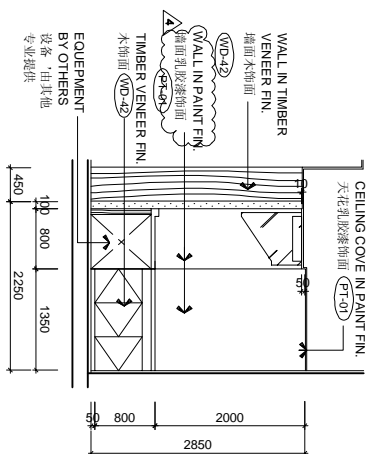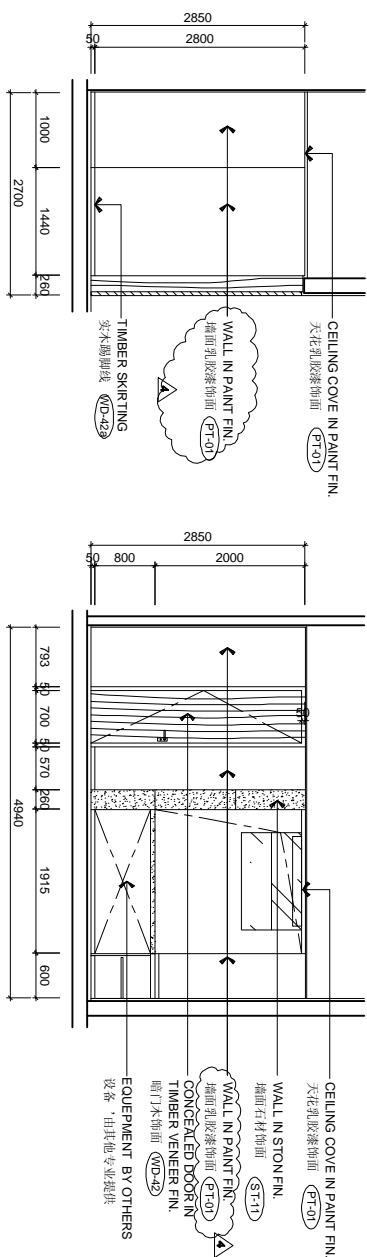
[illegible]

PDF 文件使用 "pdfFactory Pro" 试用版本创建 www.fineprint.com.cn




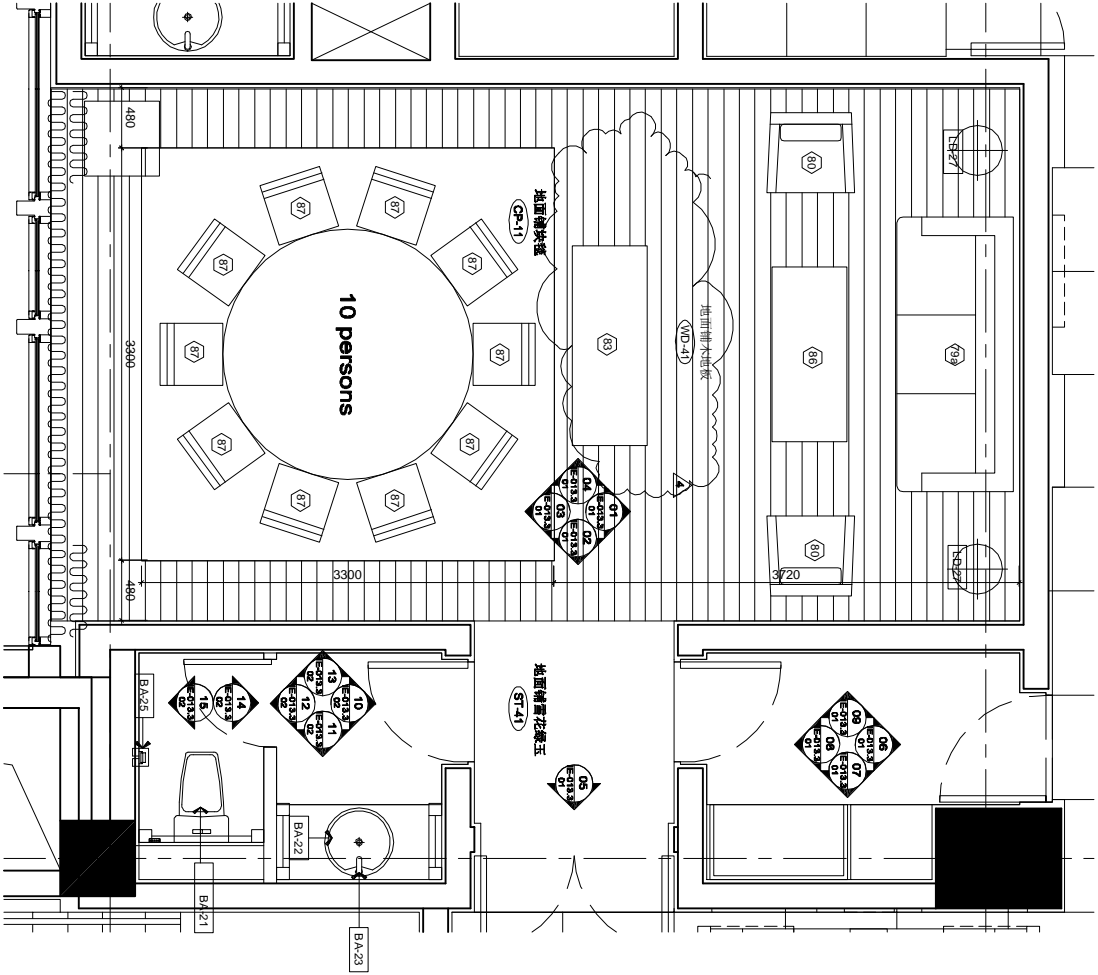


FLOOR PLAN 1
SCALE 1 : 30

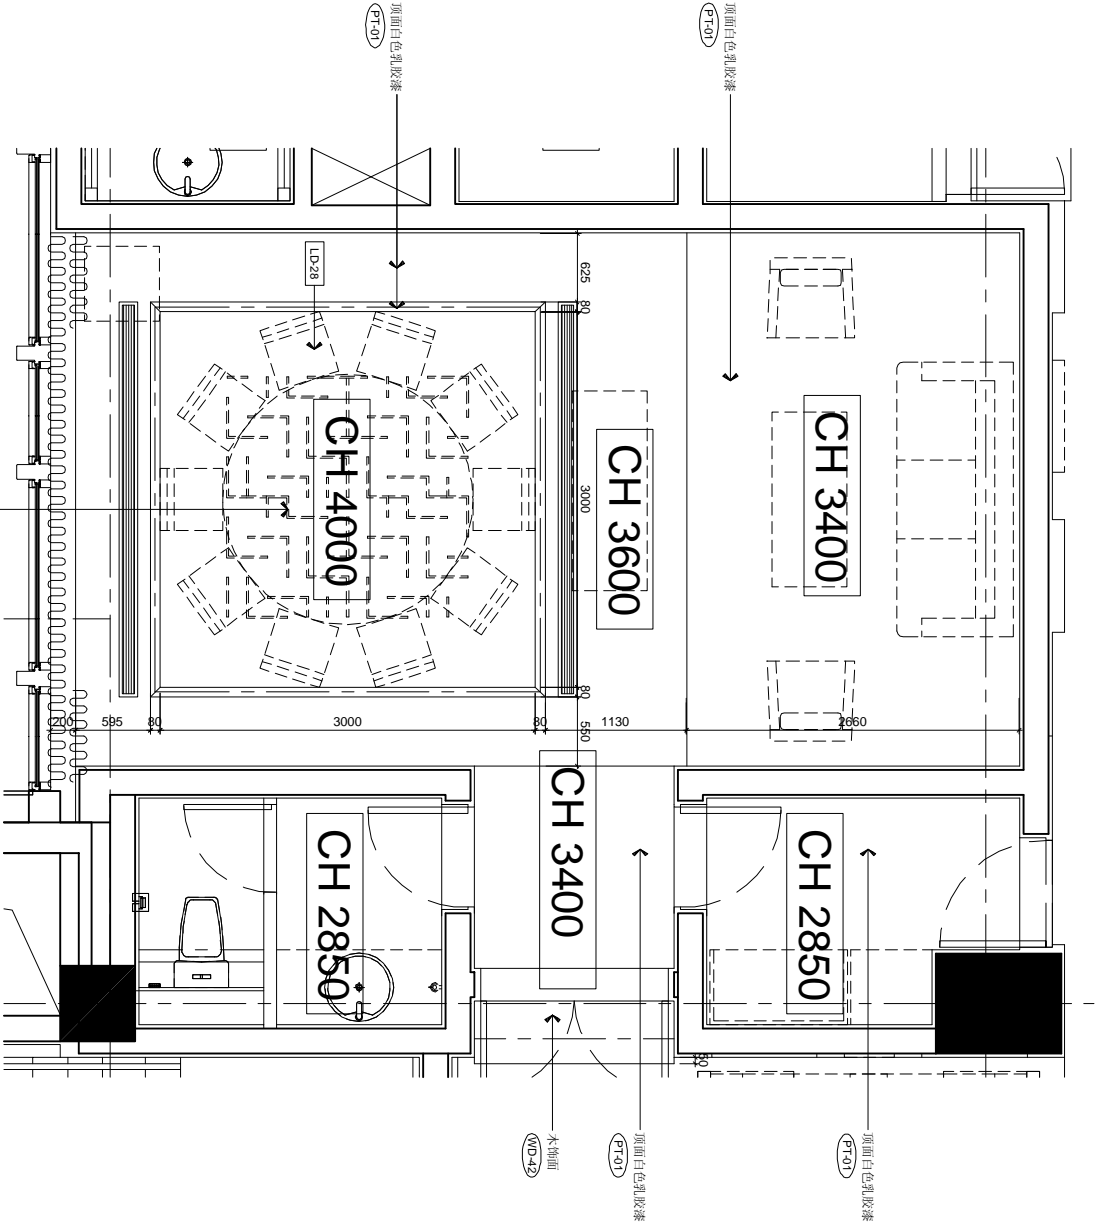



CEILING PLAN 2
SCALE 1 : 30

REVISIONS AND ISSUES				CHHADA SIEMBIEDA LEUNG			
LOCATIONS OF REVISIONS ARE INDICATED ON DWG. AS				Limited, Design Consultants Hong Kong			
1	ISSUED FOR PHASE 01	DATE	08/20/08	2	THE INTERCONTINENTAL SUZHOU		
2	ISSUED FOR PHASE 02	DATE	08/20/08	3	JIANGSU, CHINA		
3	ISSUED FOR PHASE 03	DATE	11/06/08	4	CHINESE RESTAURANT 013.3		
				FLOOR PLAN & CEILING PLAN			
				PROJECT NO.			
				07-01			
				REVISION /A/			

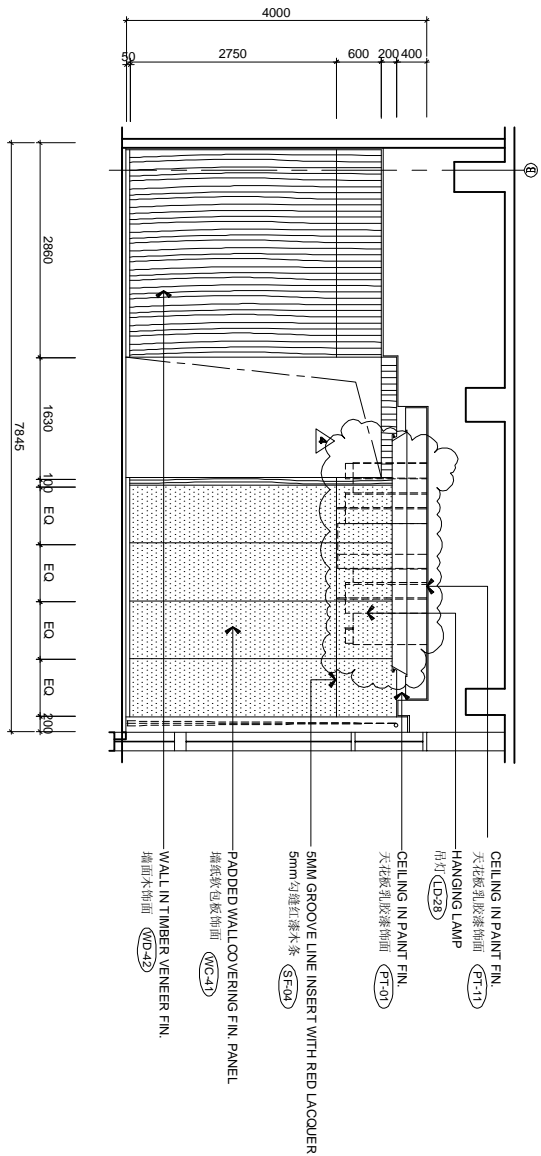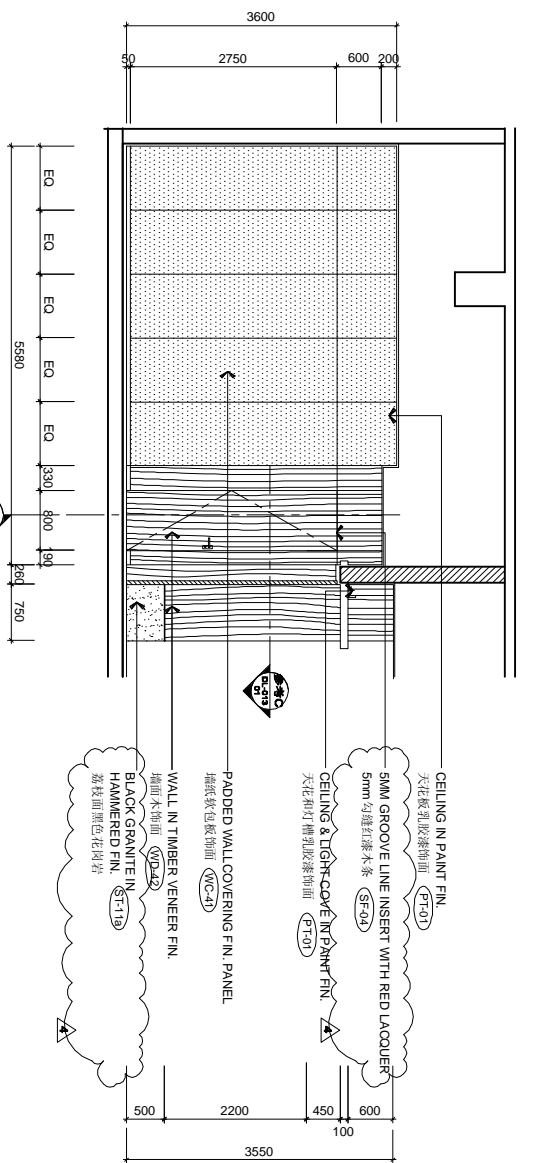






ELEVATION
SCALE 1:50
01

ELEVATION
SCALE 1:50
02

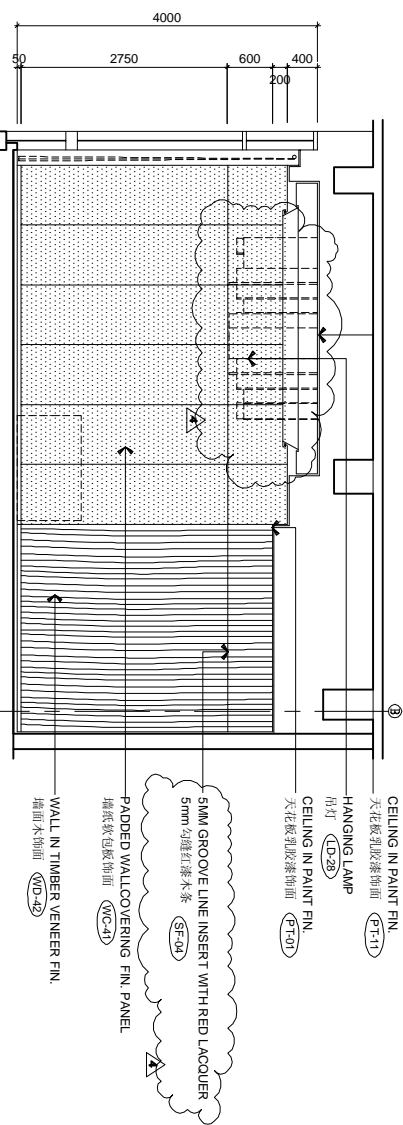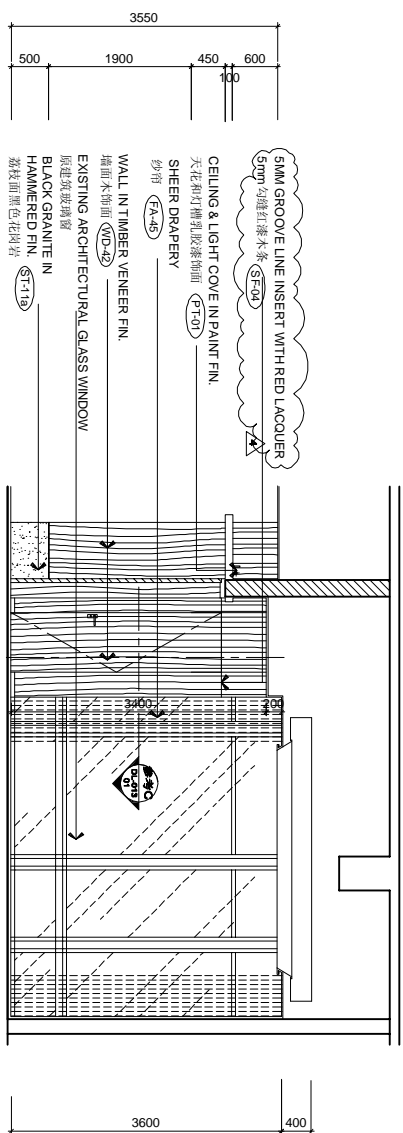

ELEVATION
SCALE 1:50
03

ELEVATION 04
SCALE 1:50

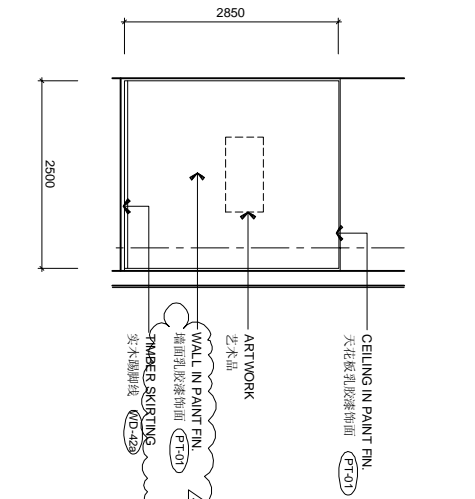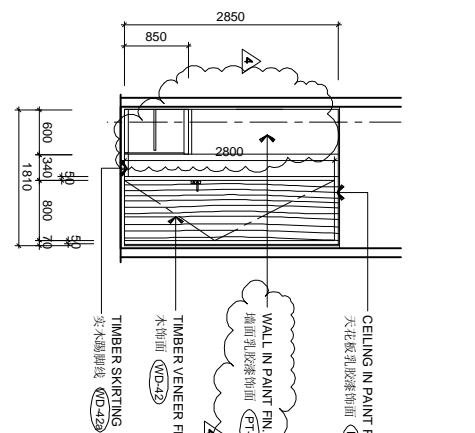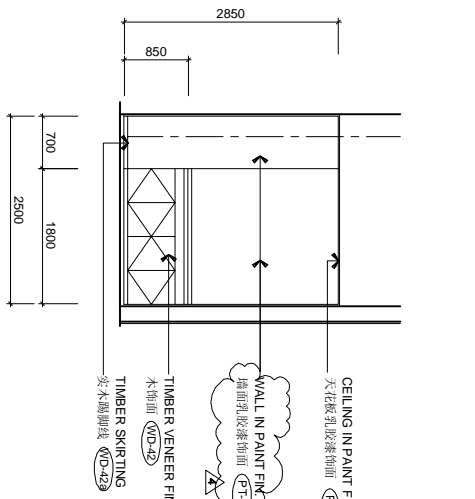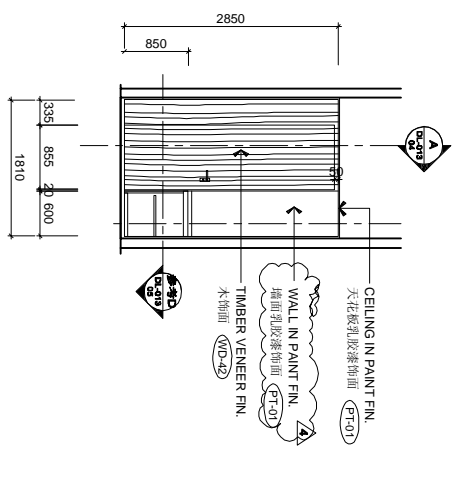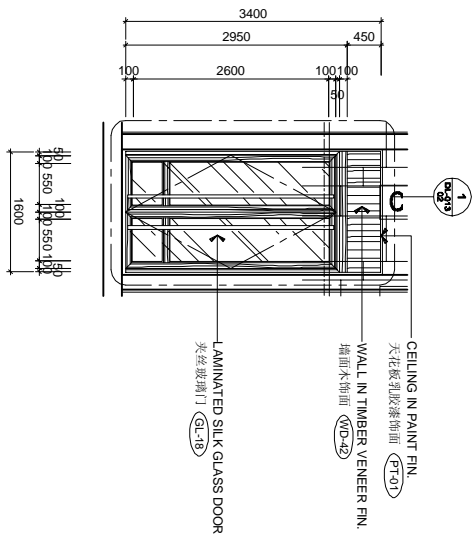

ELEVATION
SCALE 1:50
05


ELEVATION
SCALE 1:50
06

ELEVATION
SCALE 1:50
07


ELEVATION
SCALE 1:50
08

ELEVATION
SCALE 1:50
09

REVISIONS AND ISSUES LOCATION OF REVISIONS ARE INDICATED ON DWG. AS 		DATE	 ISSUED FOR PHASE 04																	DWG. NO.			
	1	ISSUED FOR PHASE 01	06/2008																				
	2	ISSUED FOR PHASE 02	06/2008																				
	3	ISSUED FOR PHASE 03	11/06/09																				
<p>CHHADA SIEMBIEDA LEUNG Limited, Design Consultants Hong Kong</p> <p>ALL REVISIONS, PHASE 01, REVISIONS 1 AND 2, AND THE REVISIONS FOR CHHADA SIEMBIEDA LEUNG SHALL BE RETURNED AT COMPLETION OF WORK. DO NOT SCALE DRAWING AND REVISIONS. ANY REVISIONS MUST BE REPORTED IN WRITING TO CHHADA SIEMBIEDA LEUNG LTD. IMMEDIATELY BY THE CONSTRUCTION ARCHITECT/PROJECT MANAGER.</p>																					<p>THE INTERCONTINENTAL SUZHOU JIANGSU, CHINA</p>	<p>CHINESE RESTAURANT 013.3 ELEVATION</p>	<p>IE-013.3-01</p>
DATE 		SCALE 1:50 (A1): 1:50 (A3)		PROJECT NO.		07-01		REVISION/ 															
DRAWN BY 		APPROVED BY																					
FILE NAME 																							

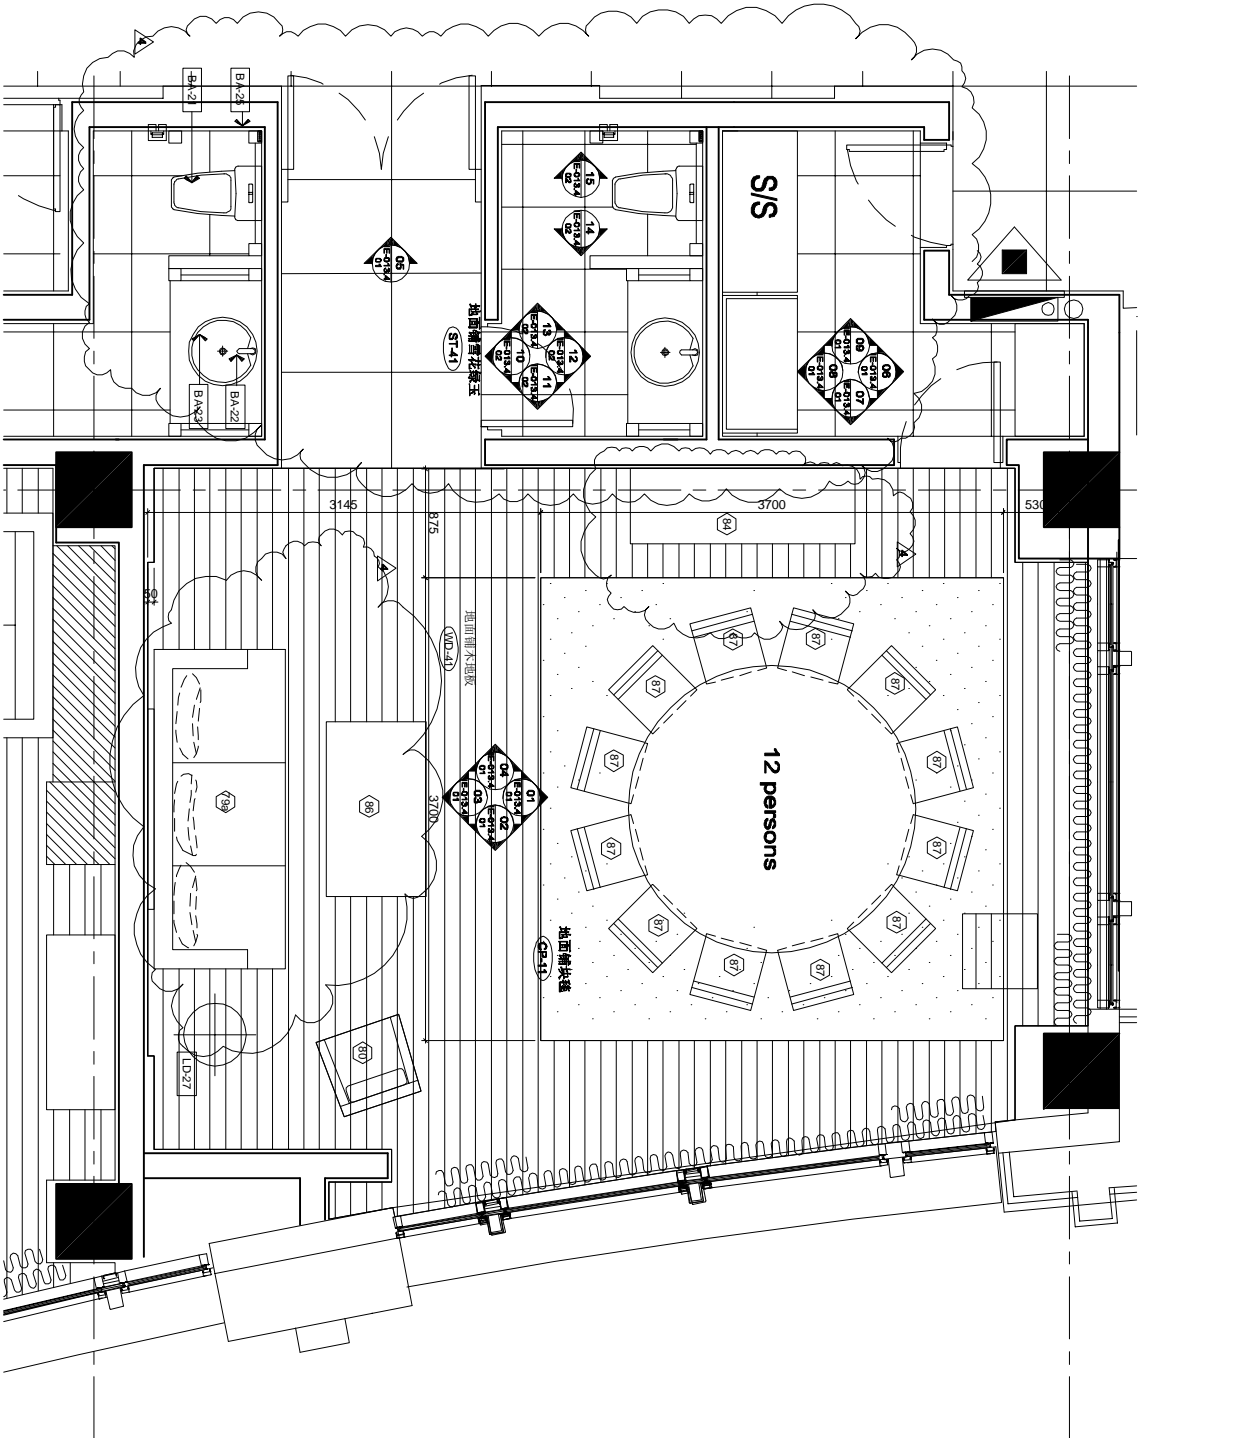



FLOOR PLAN 1
SCALE 1:30

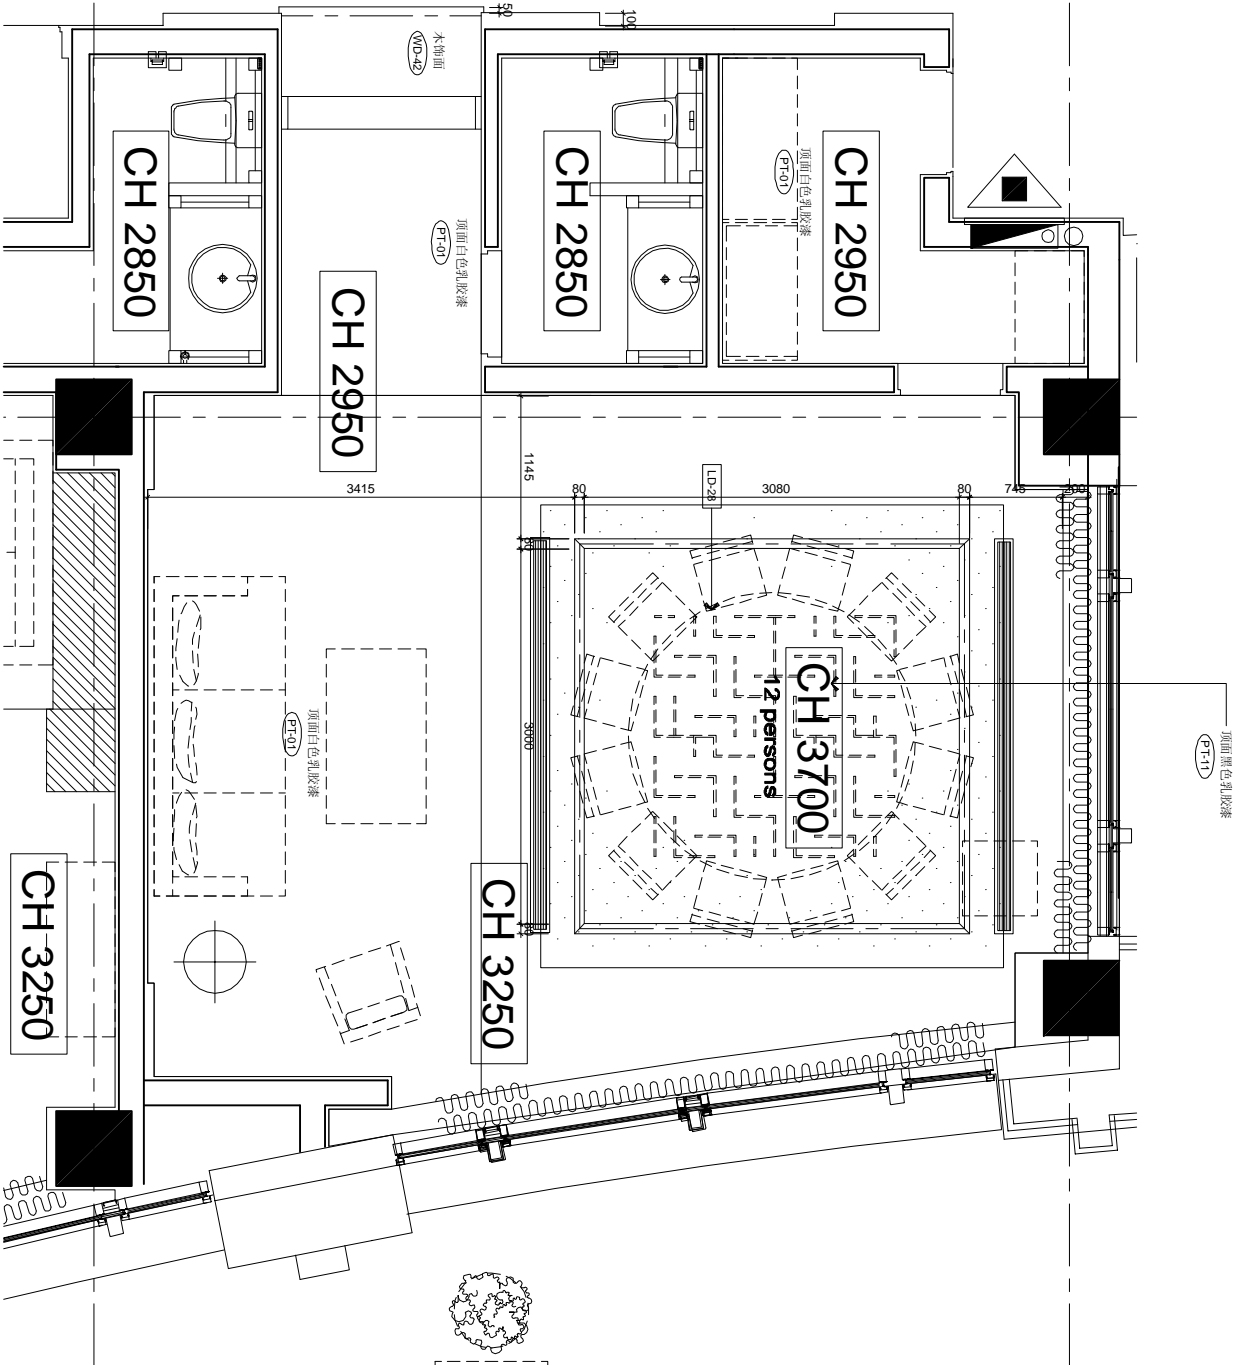

CEILING PLAN 2
SCALE 1:30


REVISIONS AND ISSUES				CHHADA SIEMBIEDA LEUNG			
LOCATIONS OF REVISIONS ARE INDICATED ON DWG. AS				Limited, Design Consultants Hong Kong			
△	ISSUED FOR PHASE 01	DATE	08/20/08	△	ISSUED FOR PHASE 04	DATE	08/20/08
△	ISSUED FOR PHASE 02	DATE	08/20/08	△	ISSUED FOR PHASE 05	DATE	11/06/08
△	ISSUED FOR PHASE 03	DATE	11/06/08	△	ISSUED FOR PHASE 06	DATE	07-01

DATE	SCALE	PROJECT NO.	DWG. NO.
07-01	1:30 (A1)1:80 (A3)	FF/RC-013.4	FF/RC-013.4
DRAWN BY	APPROVED BY		REVISION /△
FILE NAME			

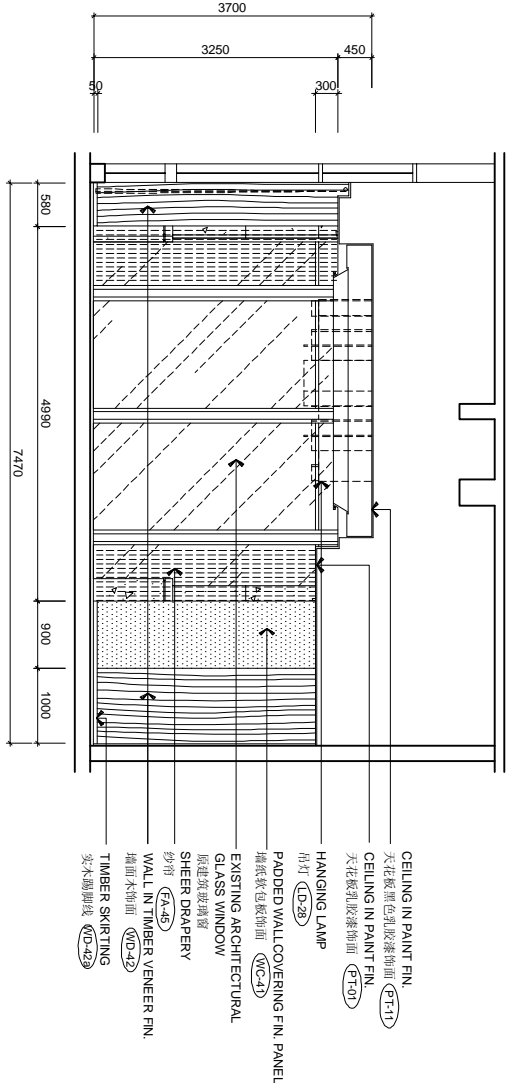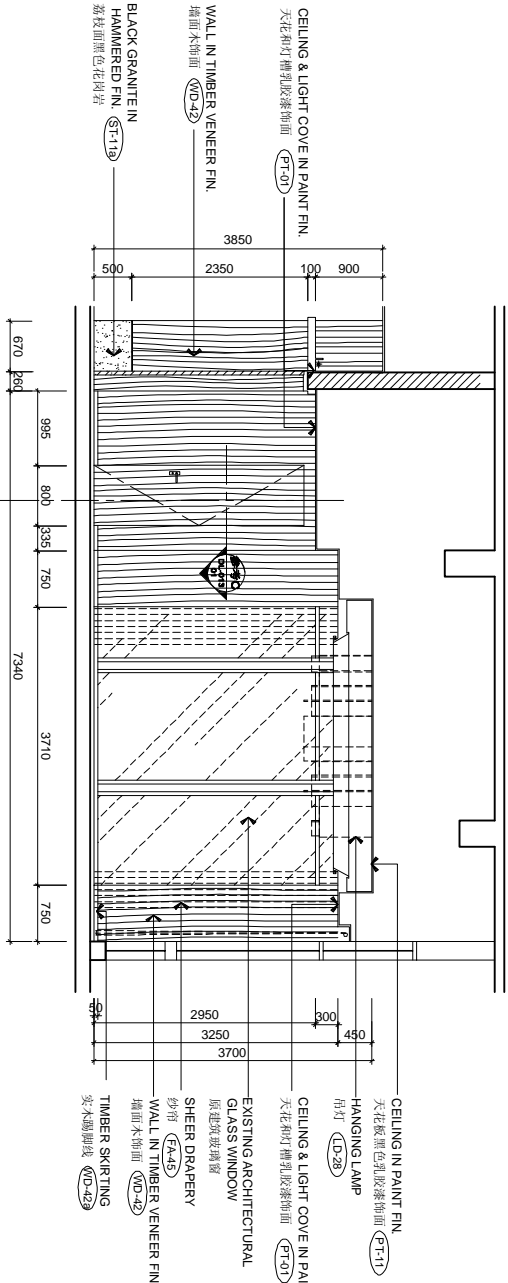


ELEVATION 01
SCALE 1:50


ELEVATION 02
SCALE 1:50

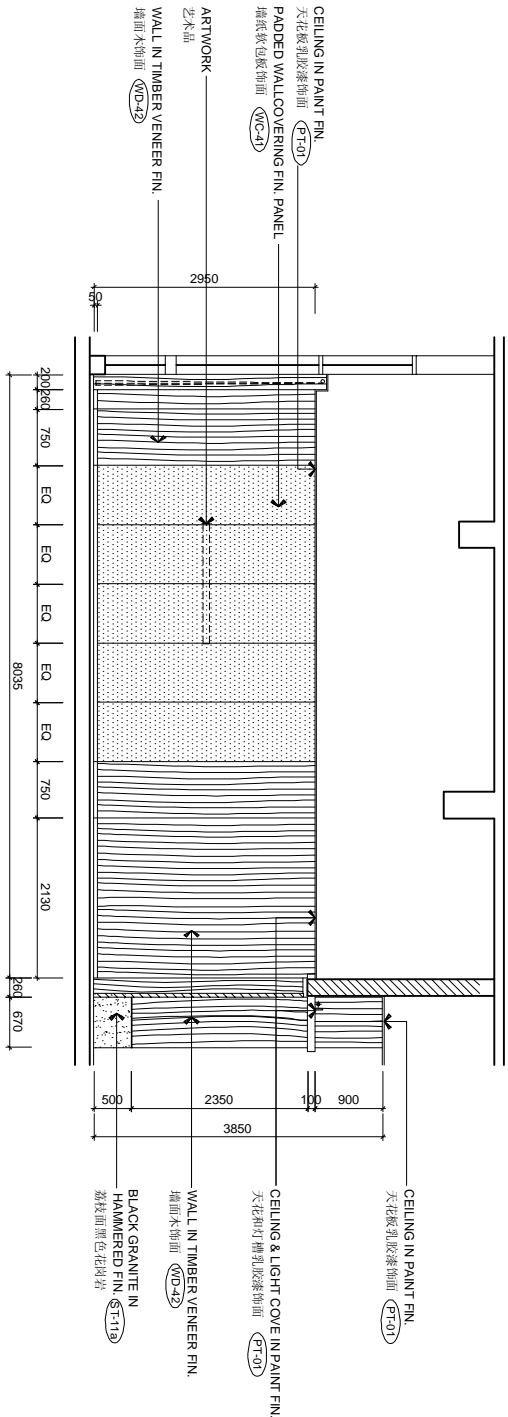


ELEVATION 03
SCALE 1:50

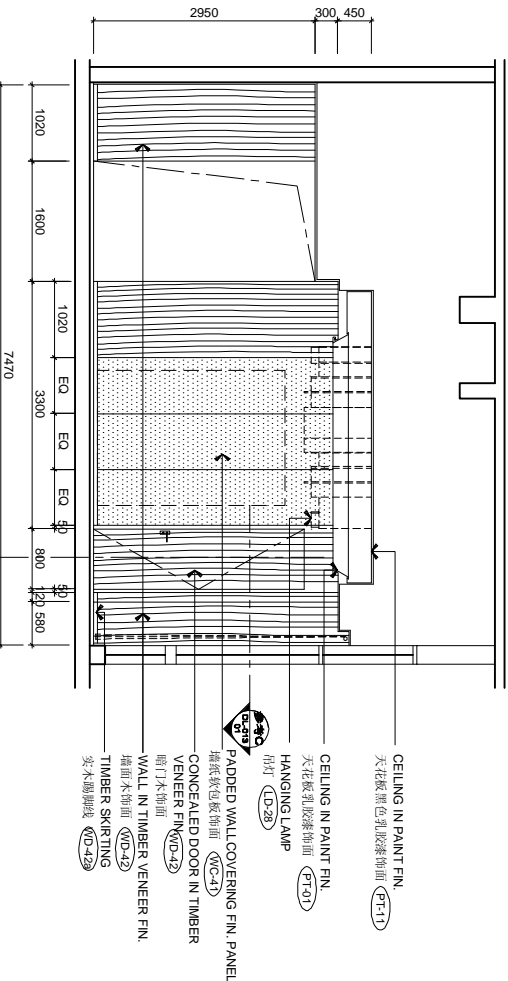


ELEVATION 04
SCALE 1:50

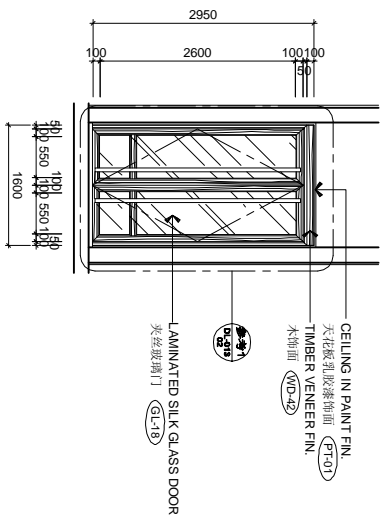


ELEVATION 05
SCALE 1:50

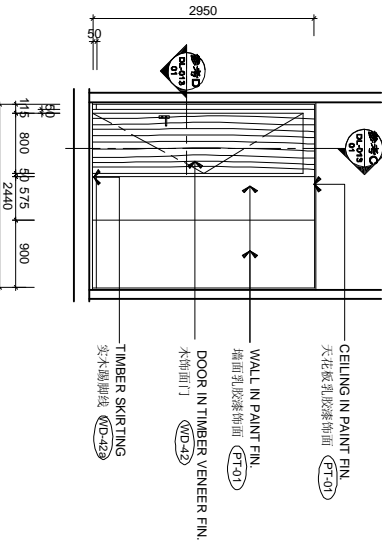


ELEVATION 06
SCALE 1:50

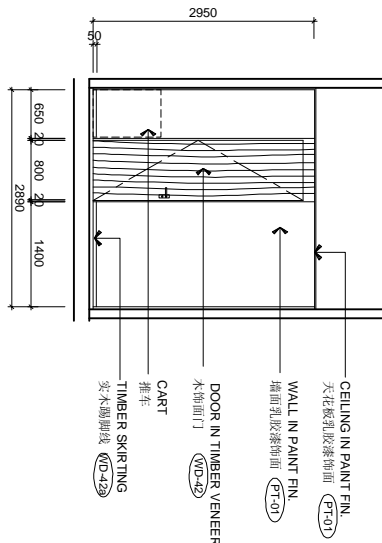

ELEVATION 07
SCALE 1:50


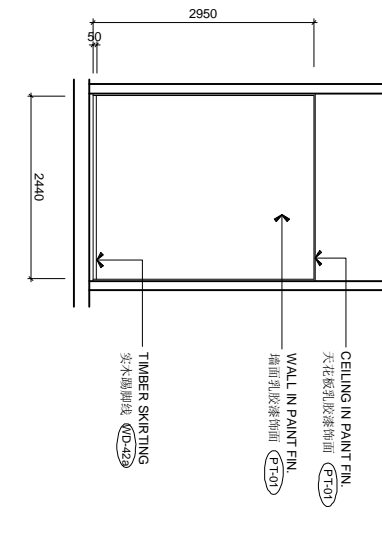


ELEVATION 08
SCALE 1:50


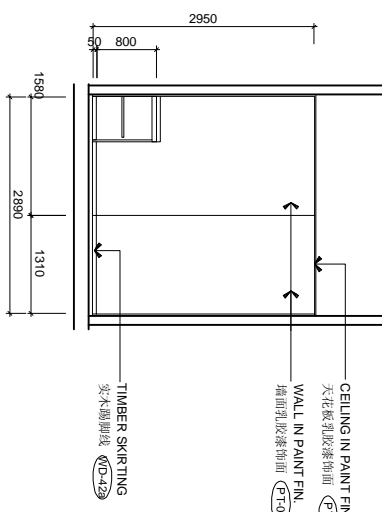


ELEVATION 09
SCALE 1:50

REVISIONS AND ISSUES				CHHADA SIEMBIEDA LEUNG				THE INTERCONTINENTAL SUZHOU				CHINESE RESTAURANT 013.4			
LOCATIONS OF REVISIONS ARE INDICATED ON DWG. AS				Limited, Design Consultants Hong Kong				JIANGSU, CHINA				ELEVATION			
1	ISSUED FOR PHASE 01	DATE	08/20/08	2				DATE	08/20/08	SCALE	1:50	PROJECT NO.	07-01	DWG NO.	IE-013.4-01
2	ISSUED FOR PHASE 02	DATE	08/20/08	3				DRAWN BY	FADED	APPROVED BY					
3	ISSUED FOR PHASE 03	DATE	11/08/08	4				FILE NAME							

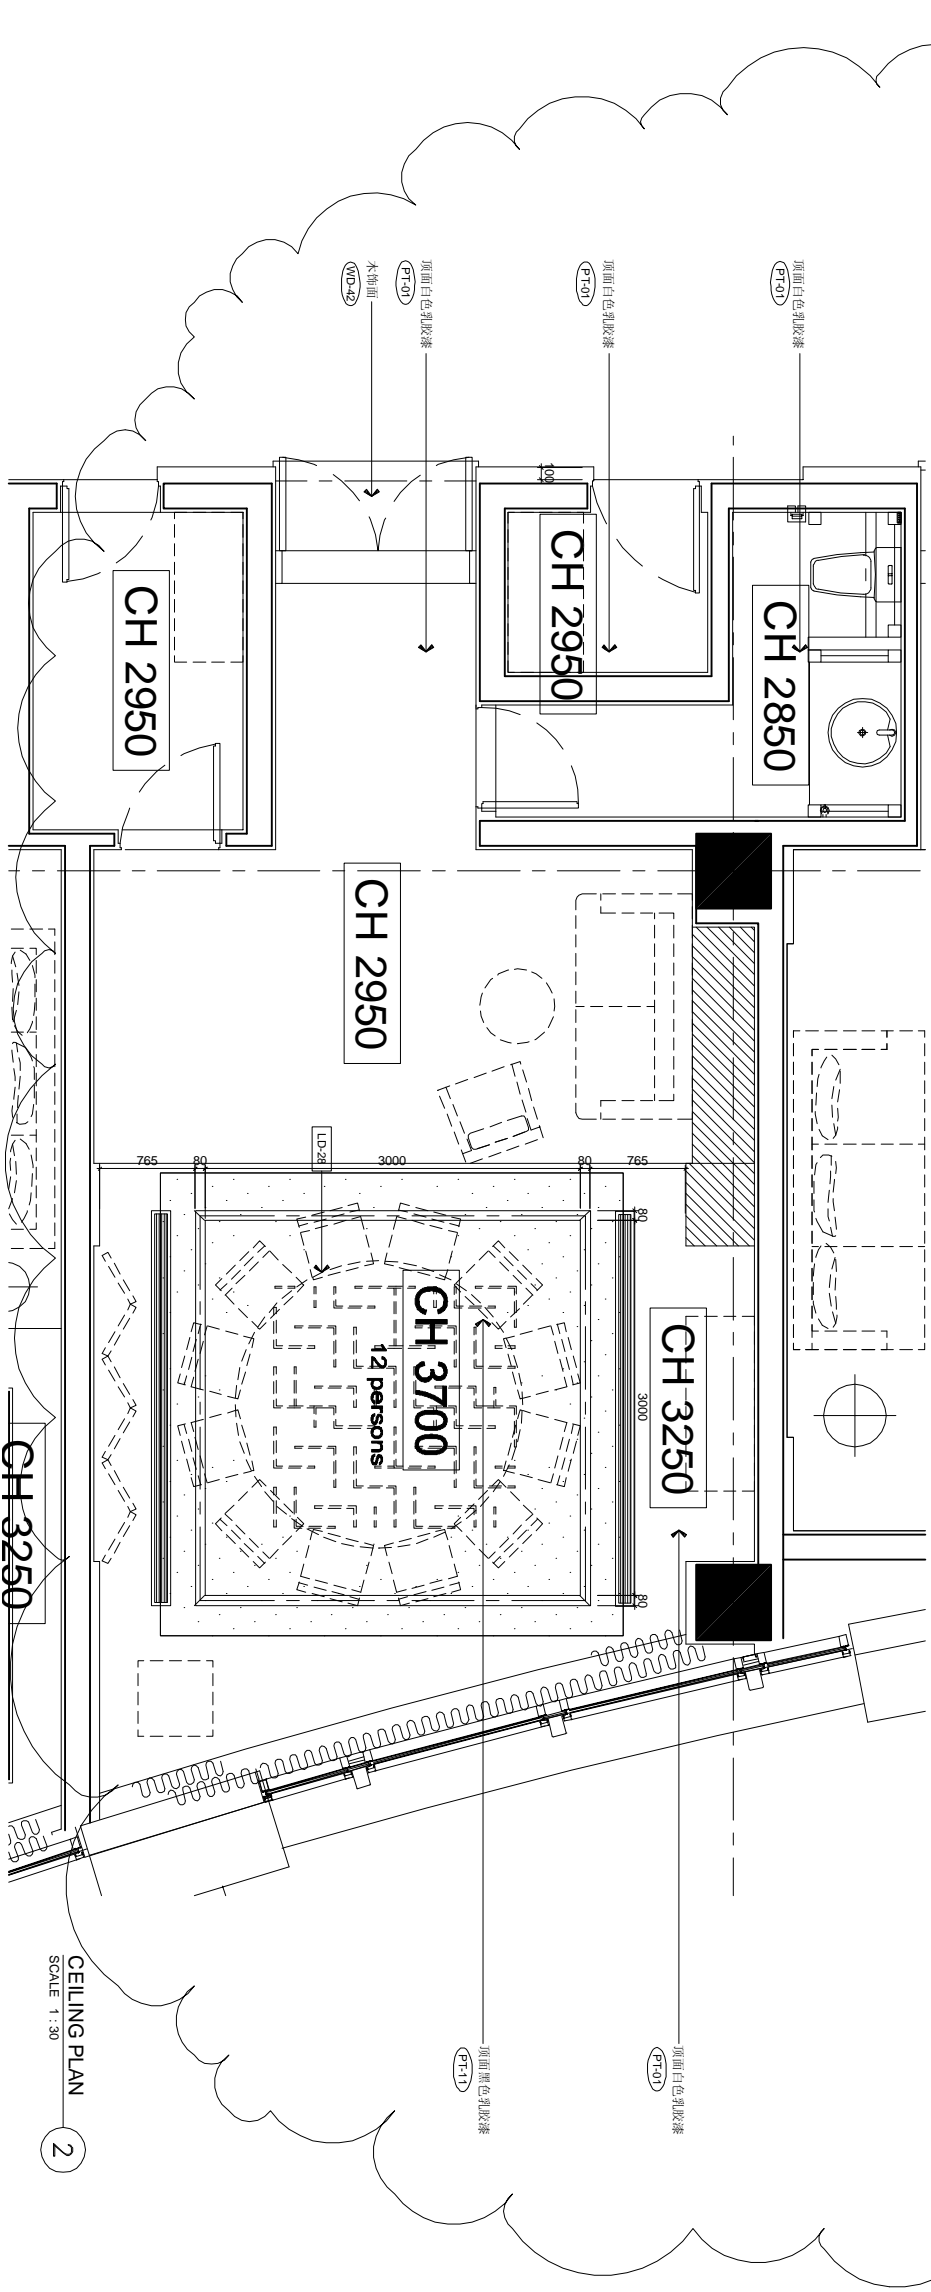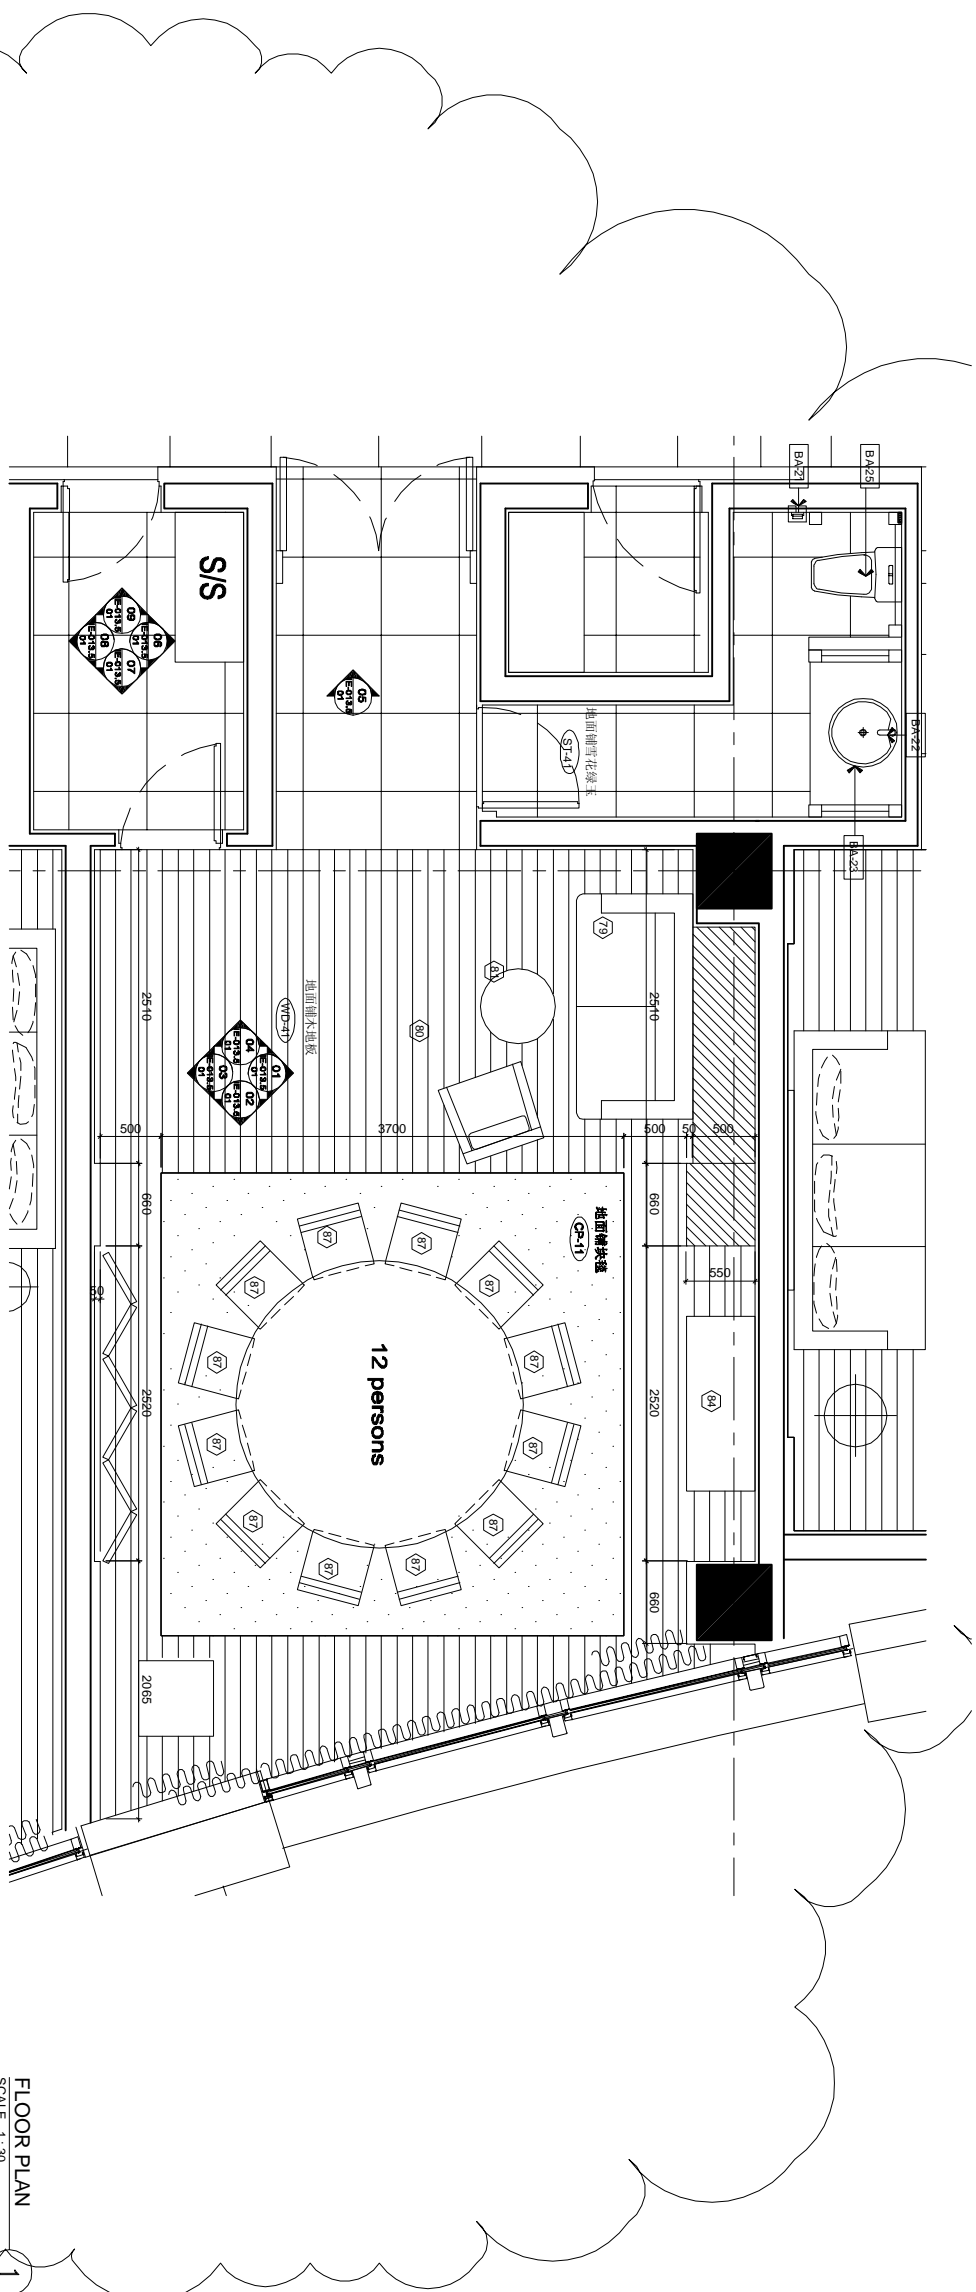


REVISIONS AND ISSUES		DATE	ISSUED FOR PHASE 04		△	
LOCATION OF REVISIONS ARE INDICATED ON DRAWING			△			
1	ISSUED FOR PHASE 01	06/25/08	△			
2	ISSUED FOR PHASE 02	08/20/08	△			
3	ISSUED FOR PHASE 03	11/06/08	△			
			△			
			△			
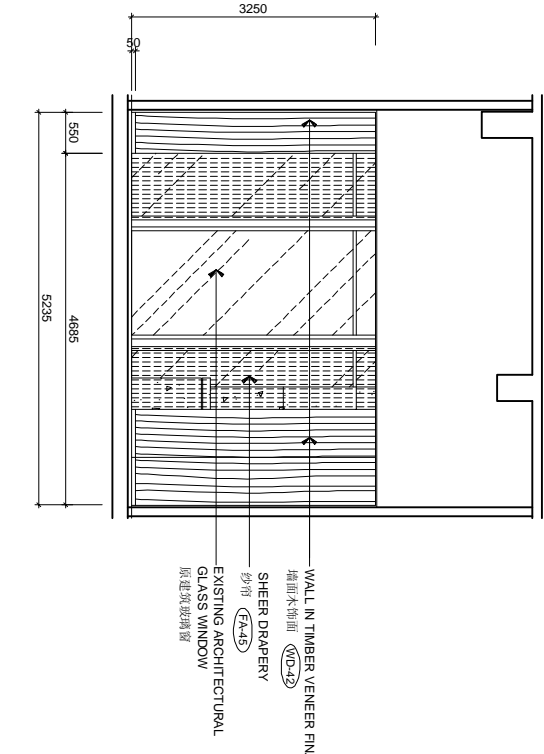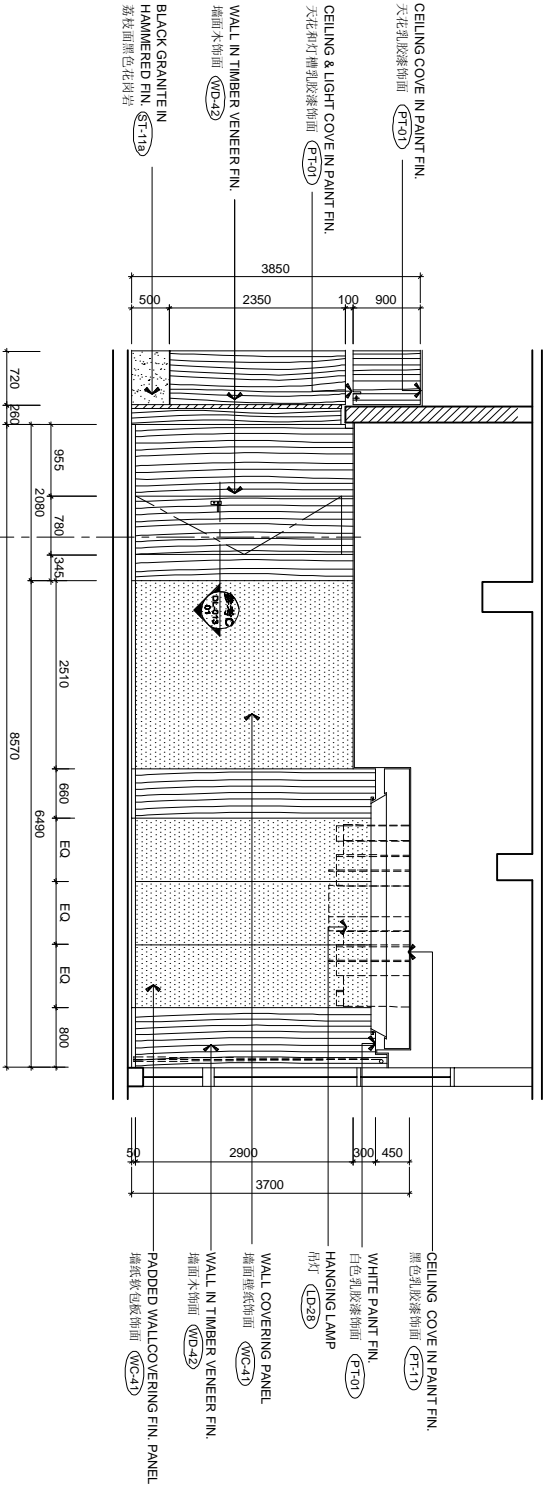


ELEVATION 01


ELEVATION 02

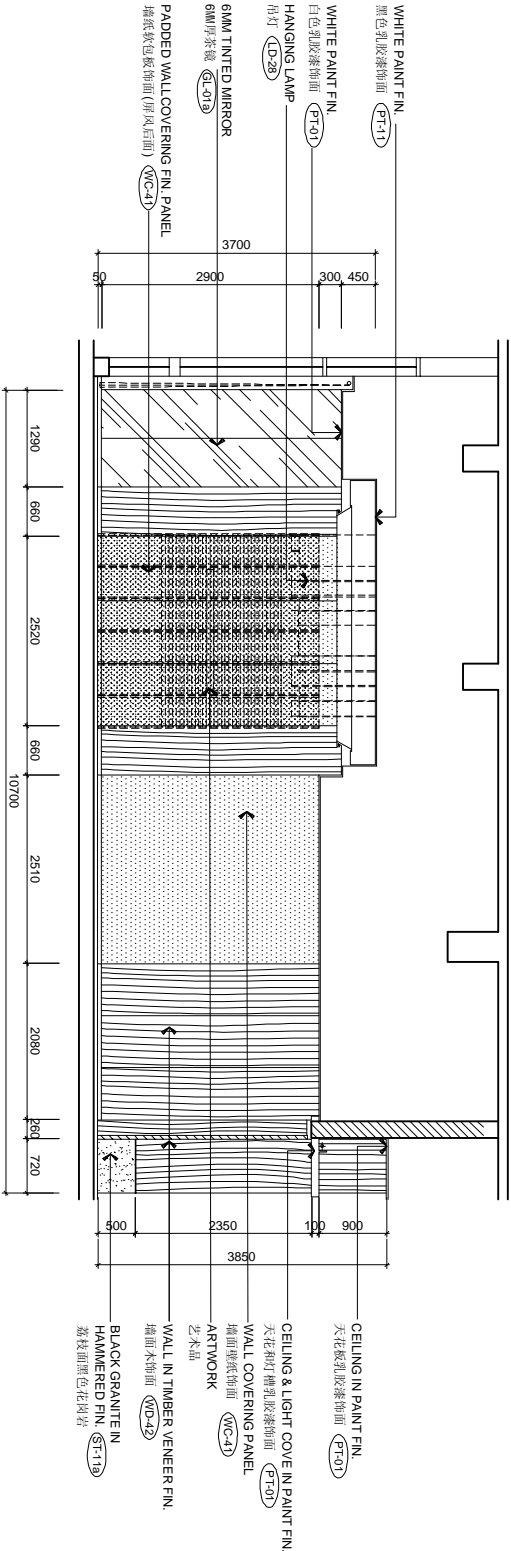


ELEVATION 03

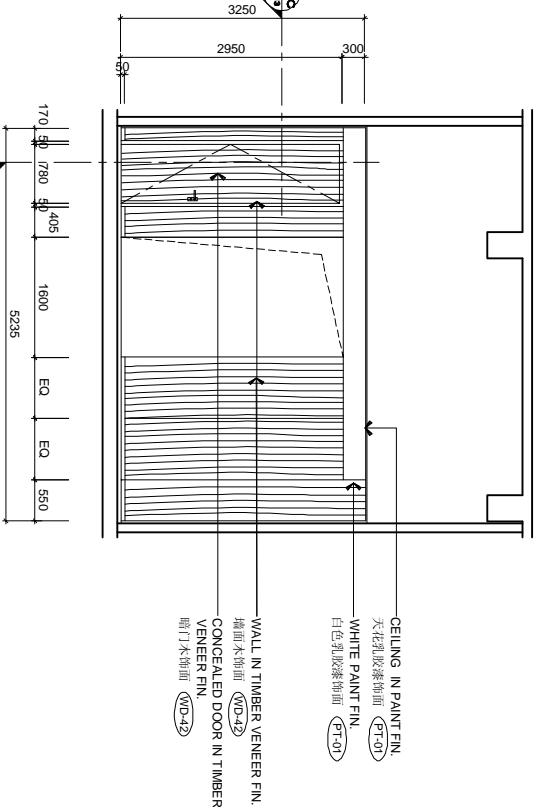


ELEVATION 04

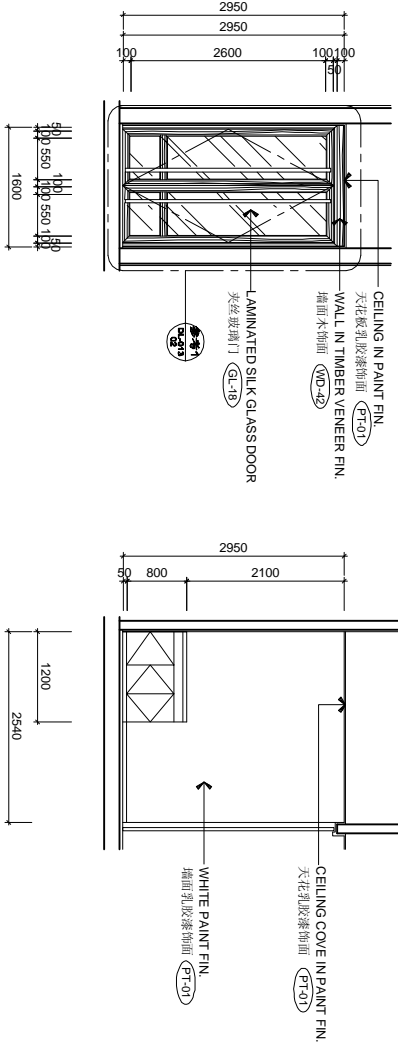


ELEVATION 05

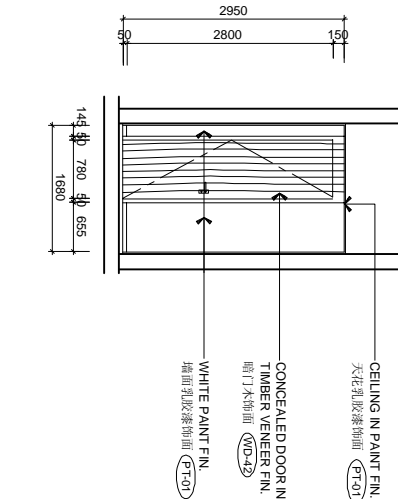

ELEVATION 06

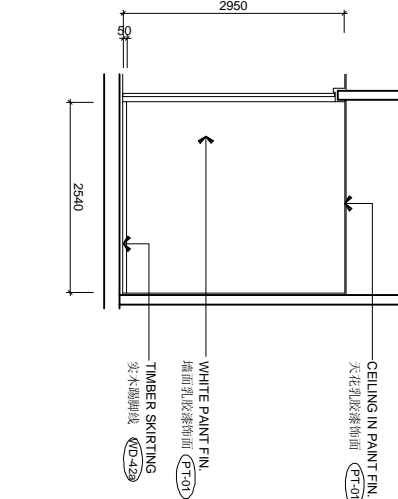

ELEVATION 07

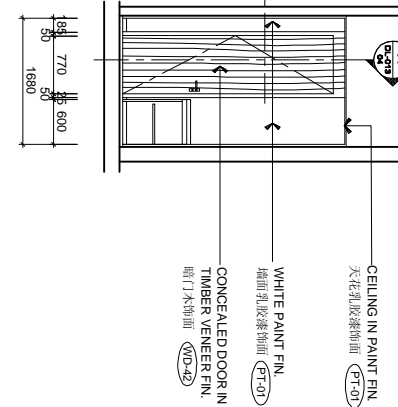


ELEVATION 08




ELEVATION 09

REVISIONS AND ISSUES				CHHADA SIEMBIEDA LEUNG				THE INTERCONTINENTAL SUZHOU				CHINESE RESTAURANT 013.5				DWG. NO.	
LOCATION OF REVISIONS ARE INDICATED ON DWG. AS				Limited, Design Consultants Hong Kong				JIANGSU, CHINA				ELEVATION					
1	ISSUED FOR PHASE 01		DATE	08/20/08	2	ISSUED FOR PHASE 04		DATE	08/20/08	3	ISSUED FOR PHASE 05		DATE	08/20/08	4	ISSUED FOR PHASE 06	IE-013.5-01
5	ISSUED FOR PHASE 02		DATE	08/20/08	6	ISSUED FOR PHASE 03		DATE	08/20/08	7	ISSUED FOR PHASE 04		DATE	08/20/08	8	ISSUED FOR PHASE 05	
9	ISSUED FOR PHASE 06		DATE	08/20/08	10	ISSUED FOR PHASE 07		DATE	08/20/08	11	ISSUED FOR PHASE 08		DATE	08/20/08	12	ISSUED FOR PHASE 09	07-01
ALL REVISIONS, PHASES & REVISIONS ARE THE PROPERTY OF CHHADA SIEMBIEDA LEUNG. NO PART OF THIS DRAWING IS TO BE REPRODUCED OR TRANSMITTED IN ANY FORM OR BY ANY MEANS, ELECTRONIC OR MECHANICAL, INCLUDING PHOTOCOPYING, RECORDING, OR BY ANY INFORMATION STORAGE AND RETRIEVAL SYSTEM. ANY DISCREPANCIES SHALL BE REPORTED IN WRITING TO CHHADA SIEMBIEDA LEUNG LTD. IMMEDIATELY BY THE CONTRACTOR AND/OR PROJECT MANAGER.				DRAWN BY				APPROVED BY				REVISION					
FILE NAME				SCALE 1 : 50 (A1) : 100 (A3)				PROJECT NO.				REVISION					

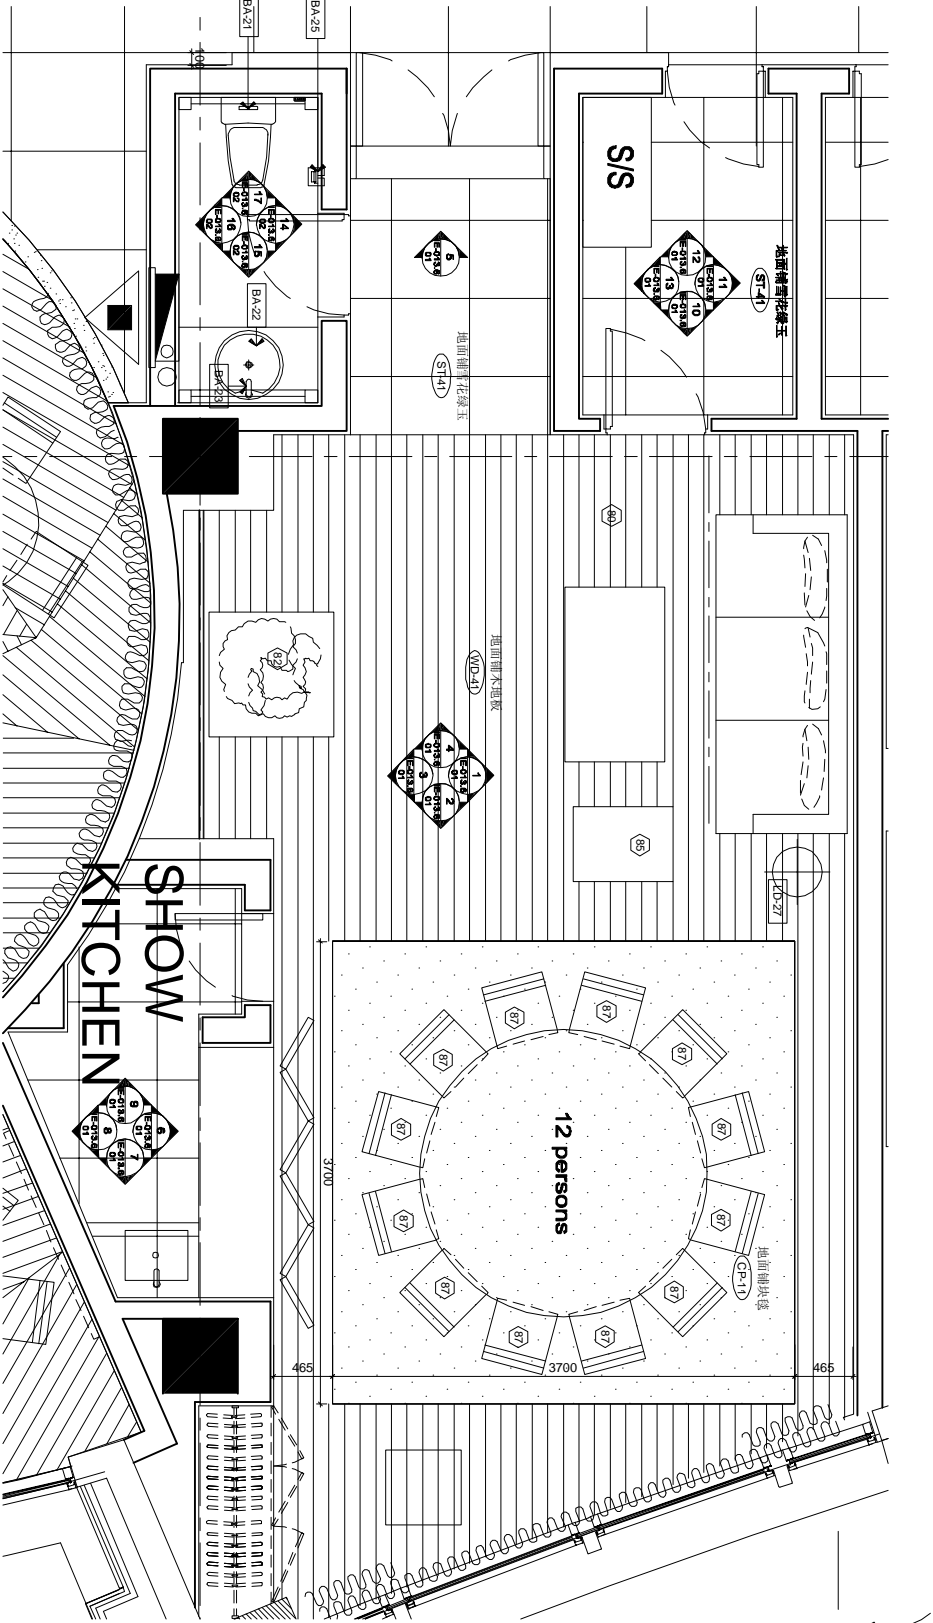


FLOOR PLAN
SCALE 1 : 30
1

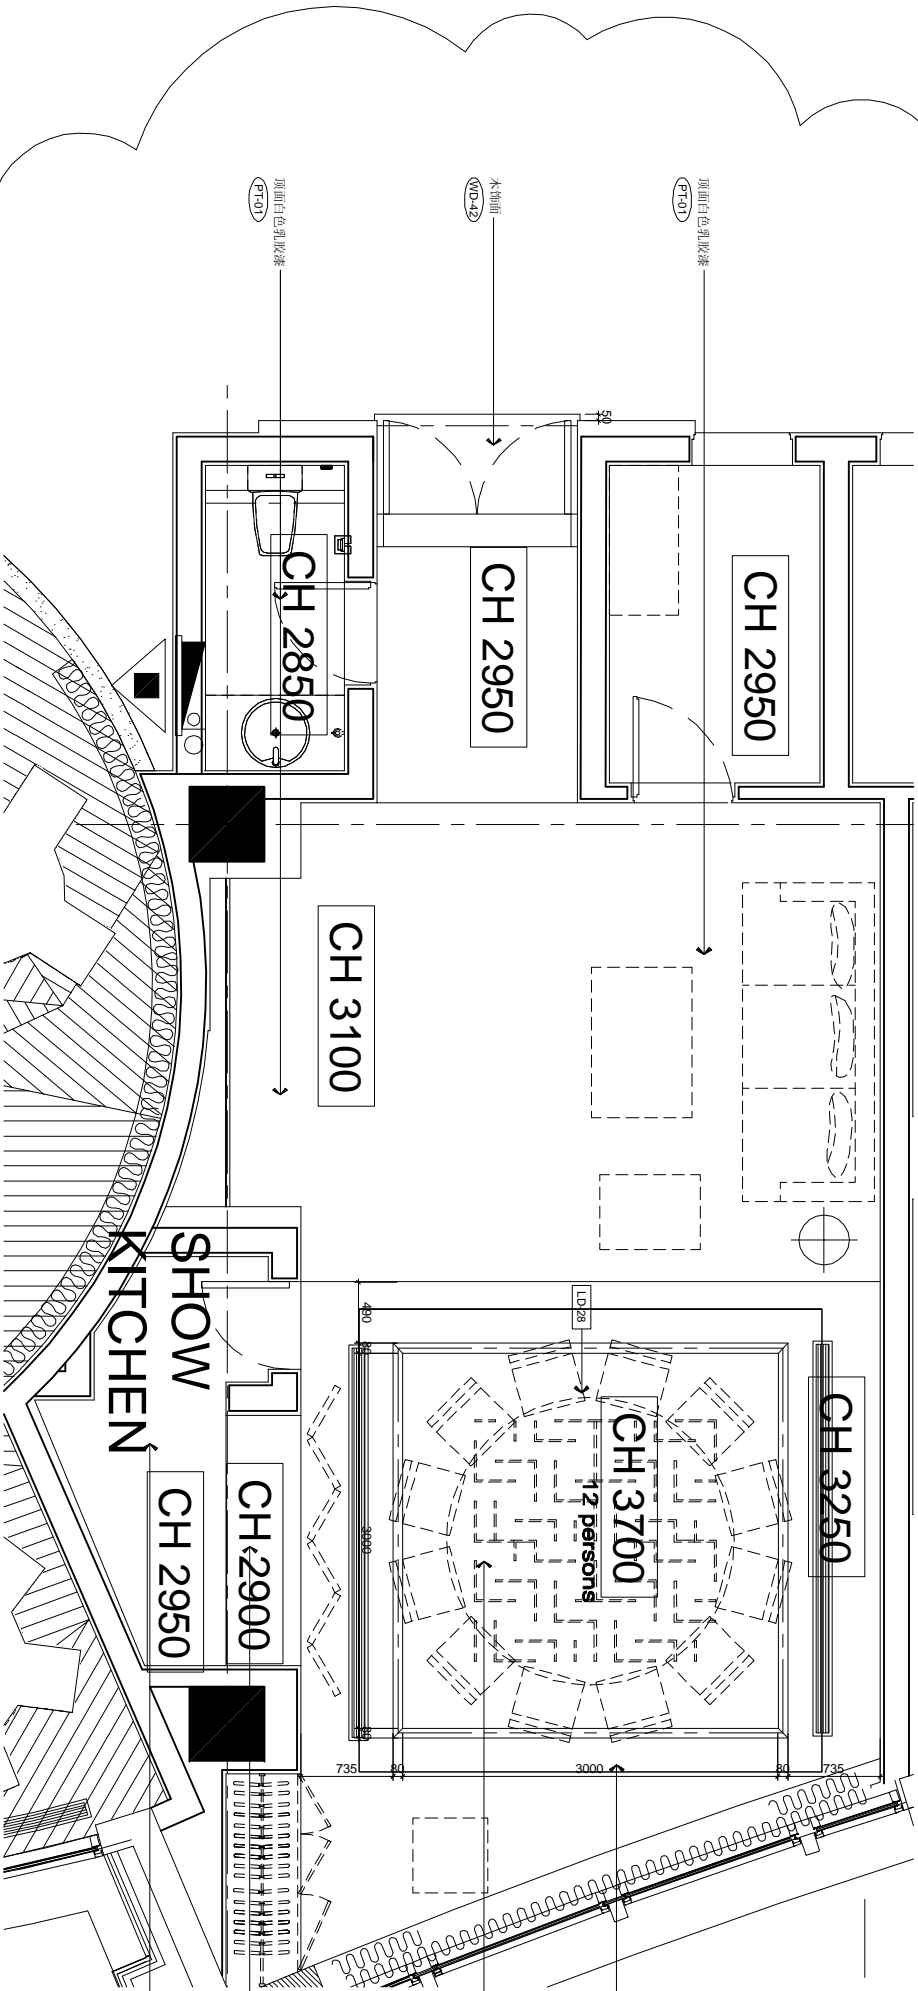


CEILING PLAN
SCALE 1 : 30
2

REVISIONS AND ISSUES				CHHADA SIEMBIEDA LEUNG				THE INTERCONTINENTAL SUZHOU				CHINESE RESTAURANT 013.6				FF/RC-013.6			
LOCATION OF REVISIONS ARE INDICATED ON DWG. AS				Limited, Design Consultants Hong Kong				JIANGSU, CHINA				FLOOR PLAN & CEILING PLAN				PROJECT NO.			
ISSUED FOR PHASE 01				DATE				DRAWN BY				DATE				SCALE 1 : 30 (A1) 1 : 60 (A2)			
ISSUED FOR PHASE 02				DATE				DRAWN BY				DATE				SCALE 1 : 30 (A1) 1 : 60 (A2)			
ISSUED FOR PHASE 158				DATE				DRAWN BY				DATE				SCALE 1 : 30 (A1)			

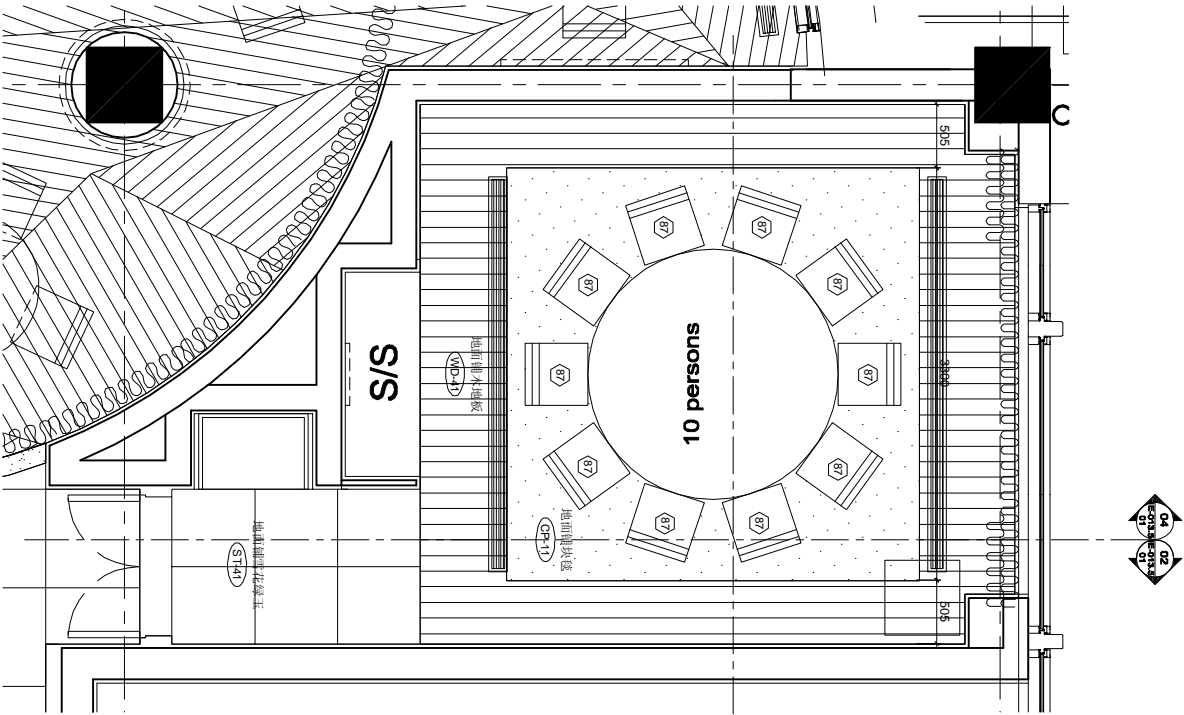


FLOOR PLAN 1

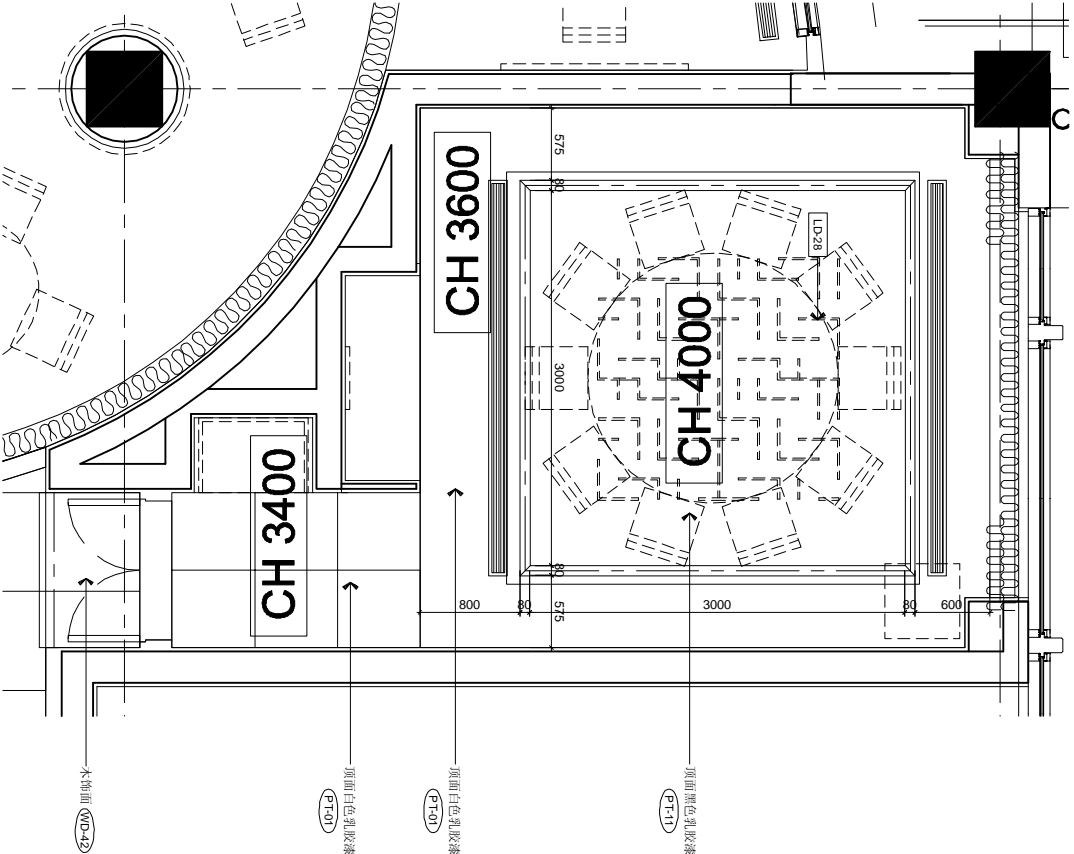


CEILING PLAN 2


REVISIONS AND ISSUES				CHHADA SIEMBIEDA LEUNG			
LOCATIONS OF REVISIONS ARE INDICATED ON DWG. AS				Limited, Design Consultants Hong Kong			
1	ISSUED FOR PHASE 01	08/20/08	8	ALL DRAWING, DESIGN & REVISIONS ARE THE PROPERTY OF CHHADA SIEMBIEDA LEUNG. IT IS TO BE USED ONLY FOR THE PROJECT AND NOT TO BE REPRODUCED OR TRANSMITTED IN ANY FORM OR BY ANY MEANS, ELECTRONIC OR MECHANICAL, WITHOUT PERMISSION. THE DRAWING SHALL BE RETURNED AT COMPLETION OF WORK. DO NOT SCALE DRAWING. ANY DISCREPANCIES SHALL BE REPORTED IN WRITING TO CHHADA SIEMBIEDA & LEUNG LTD. IMMEDIATELY BY THE CONTRACTOR AND/OR PROJECT MANAGER.			
2	ISSUED FOR PHASE 02	08/20/08	9				
3	ISSUED FOR PHASE 03	11/06/08	7				
4	ISSUED FOR PHASE 04		8				
5			9	CHHADA SIEMBIEDA LEUNG			
6			10				
7			11				
8							
THE INTERCONTINENTAL SUZHOU				CHINESE RESTAURANT 013.5			
JIANGSU, CHINA				ELEVATION			
				SCALE 1:30 (A1): 60 (A2)			
				PROJECT NO. 07-01			
				DWG. NO. FF/RC-013.7			
				REVISION /A/			

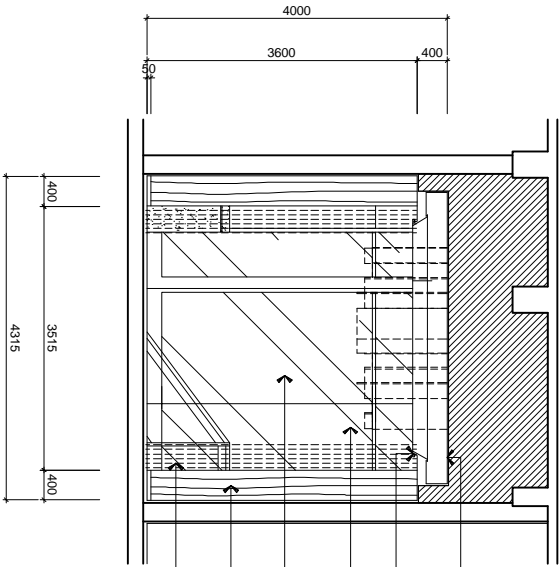


ELEVATION 01
SCALE 1 : 50

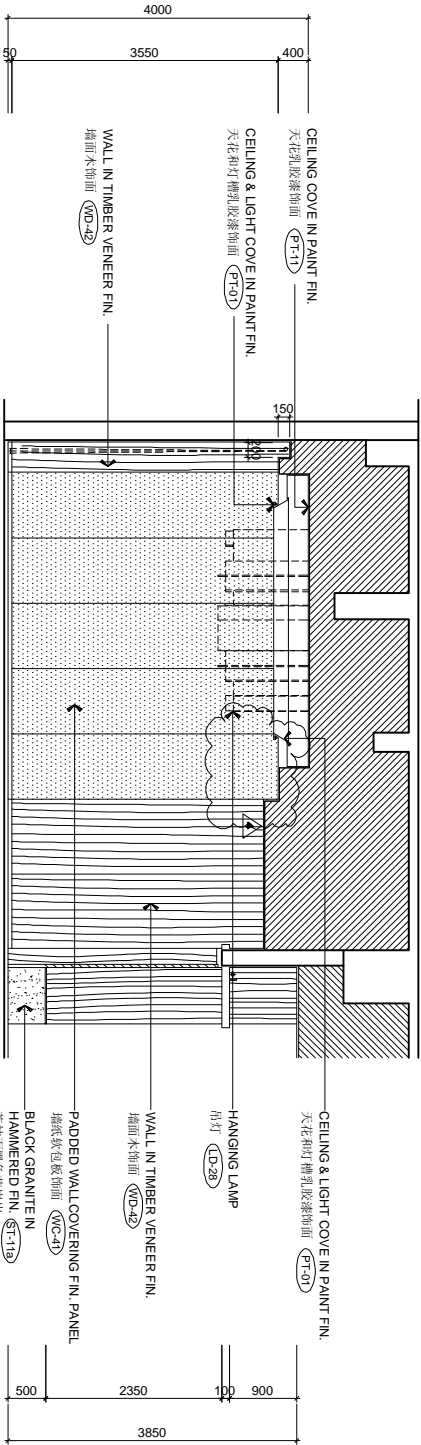

ELEVATION 02
SCALE 1 : 50

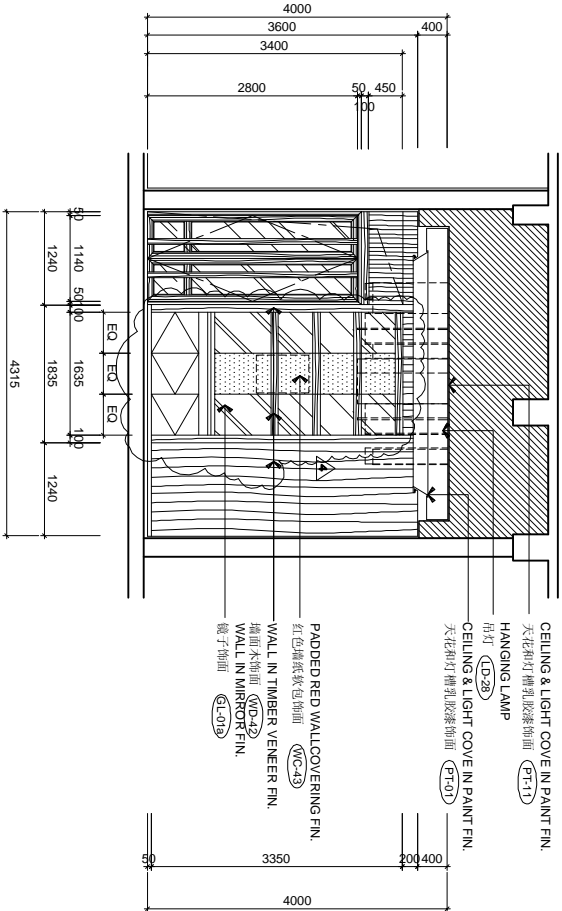

ELEVATION 03
SCALE 1 : 50

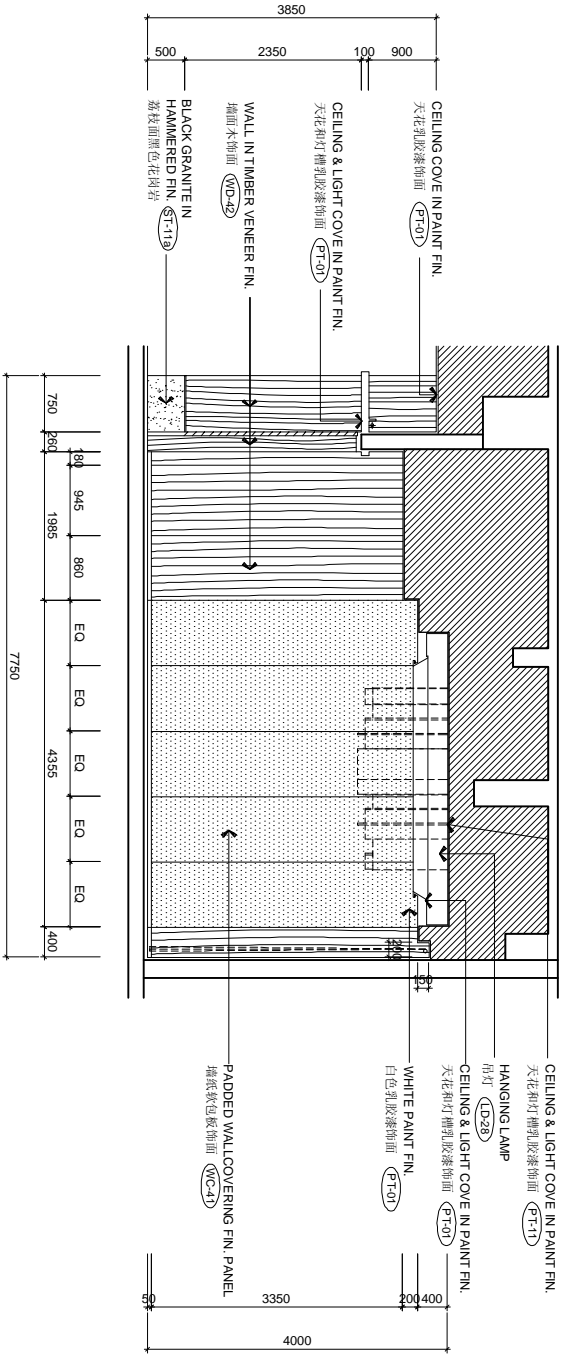

ELEVATION 04
SCALE 1 : 50

REVISIONS AND ISSUES		DATE	
LOCATION OF REVISIONS ARE INDICATED ON DWG. AS			
1	ISSUED FOR PHASE 01	08/20/08	
2	ISSUED FOR PHASE 02	08/20/08	
3	ISSUED FOR PHASE 03	11/06/08	
4	ISSUED FOR PHASE 04		
5	ISSUED FOR PHASE 05		
6	ISSUED FOR PHASE 06		
368	ISSUED FOR PHASE 368		