

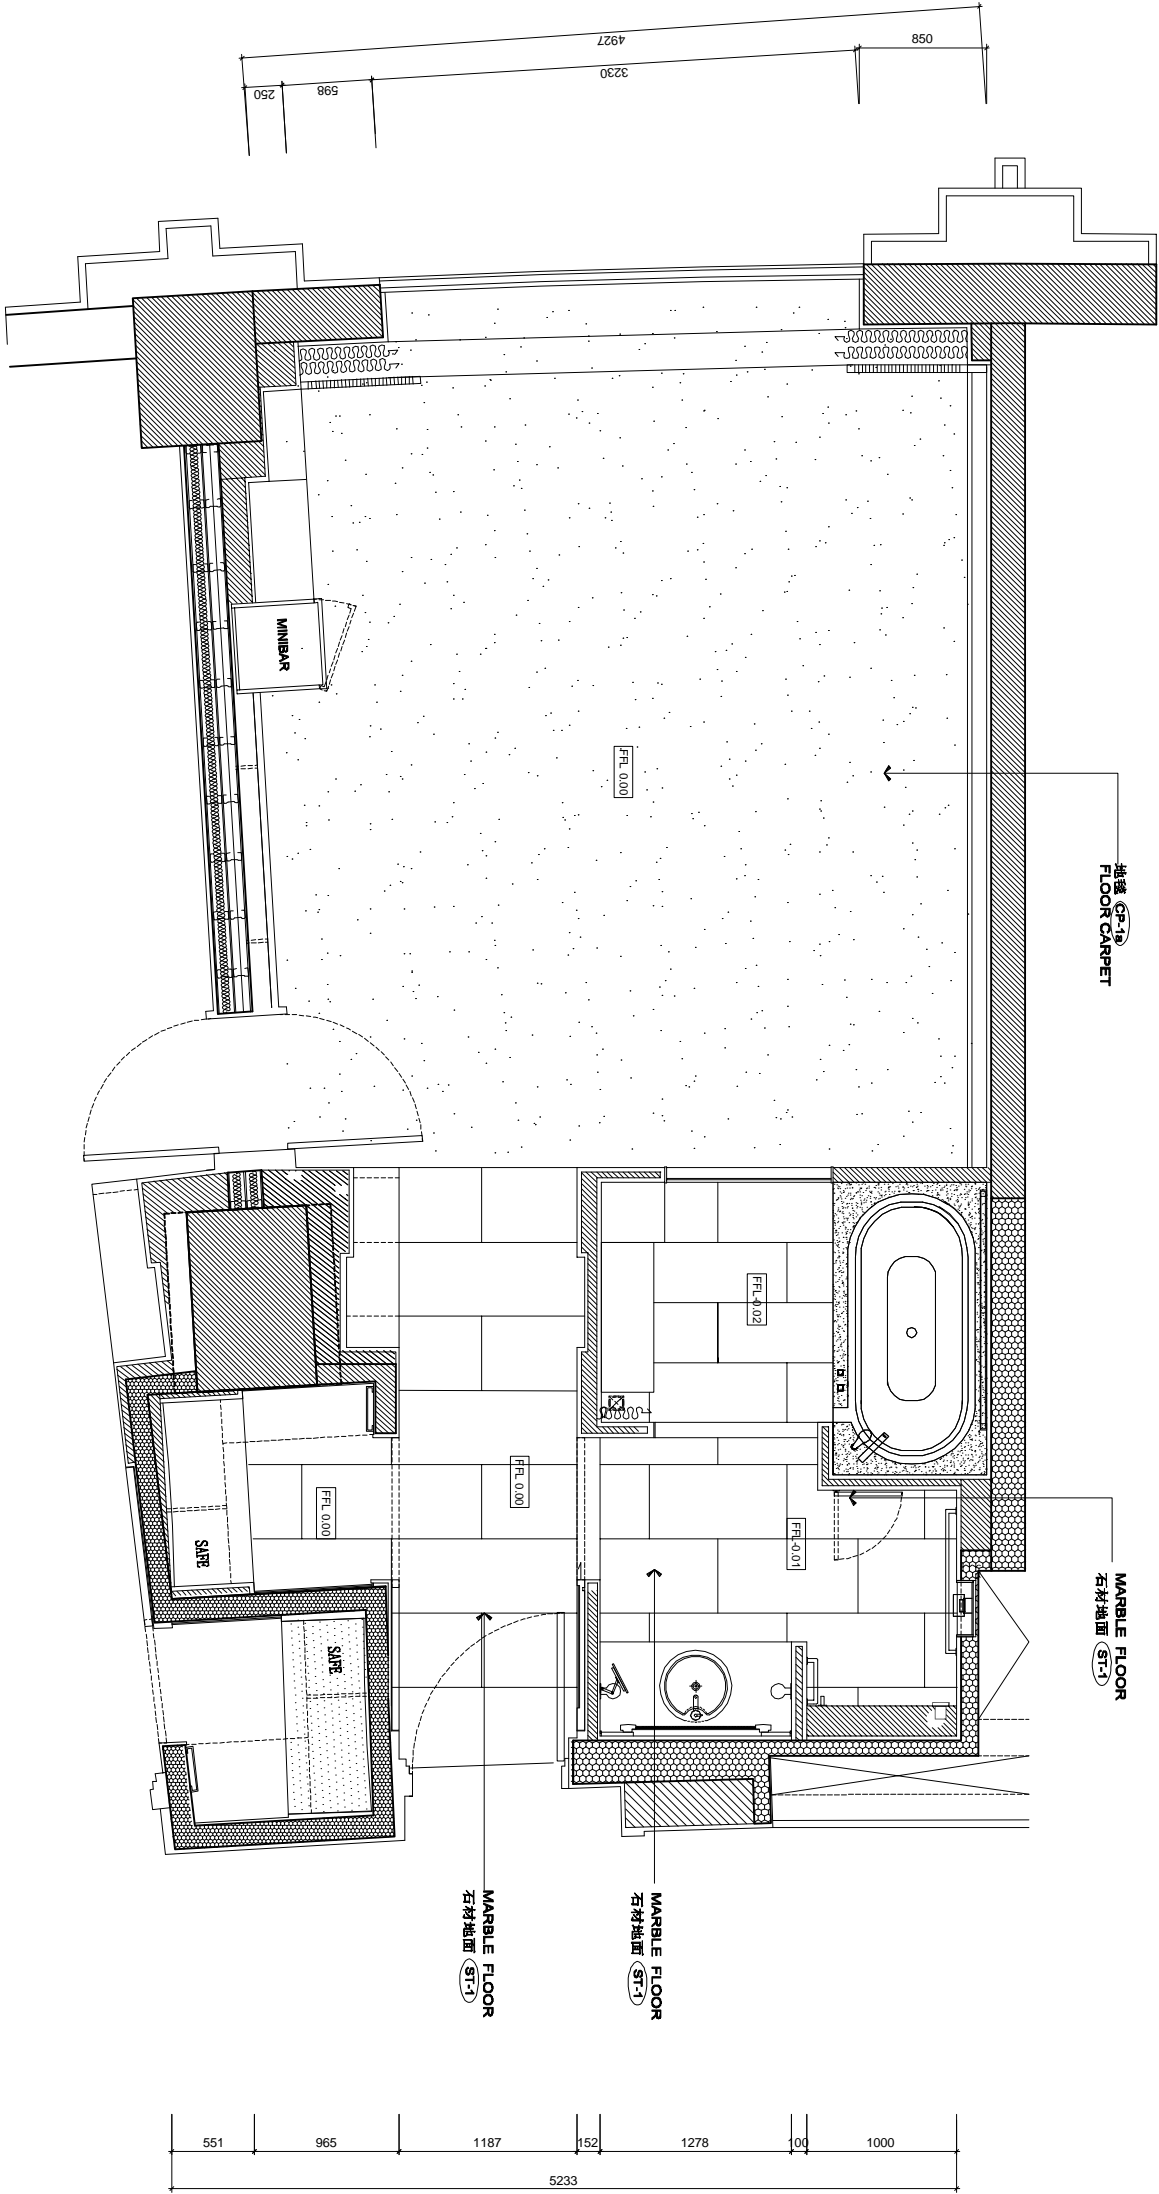
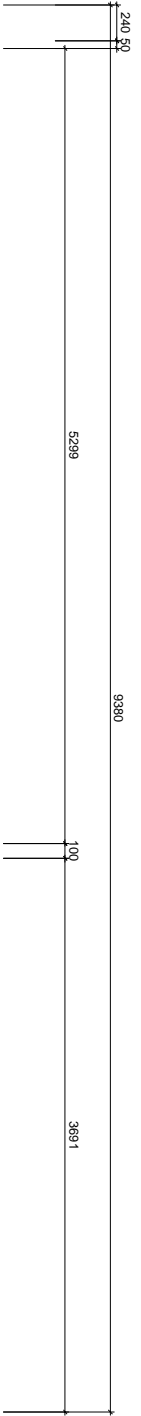
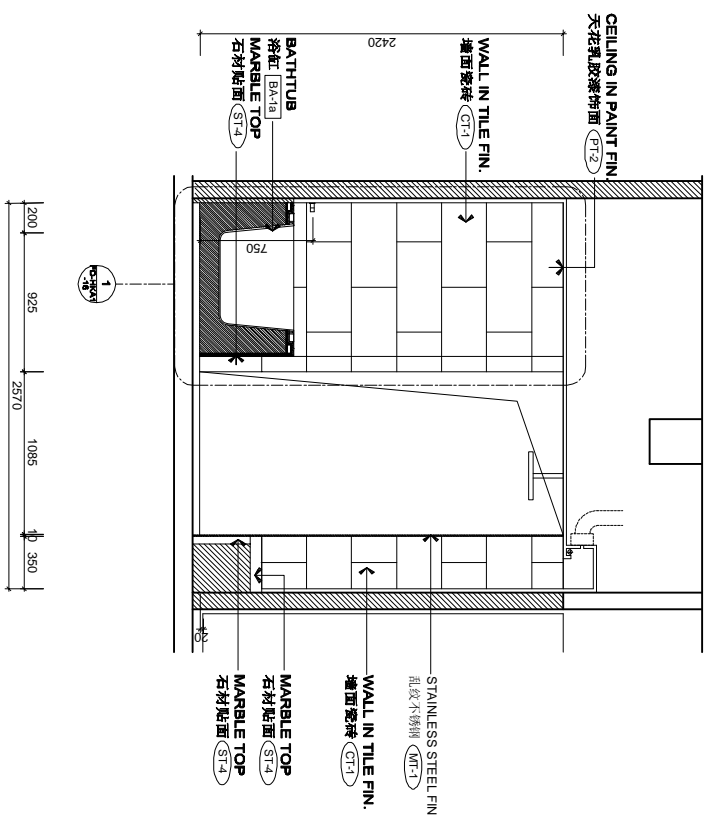
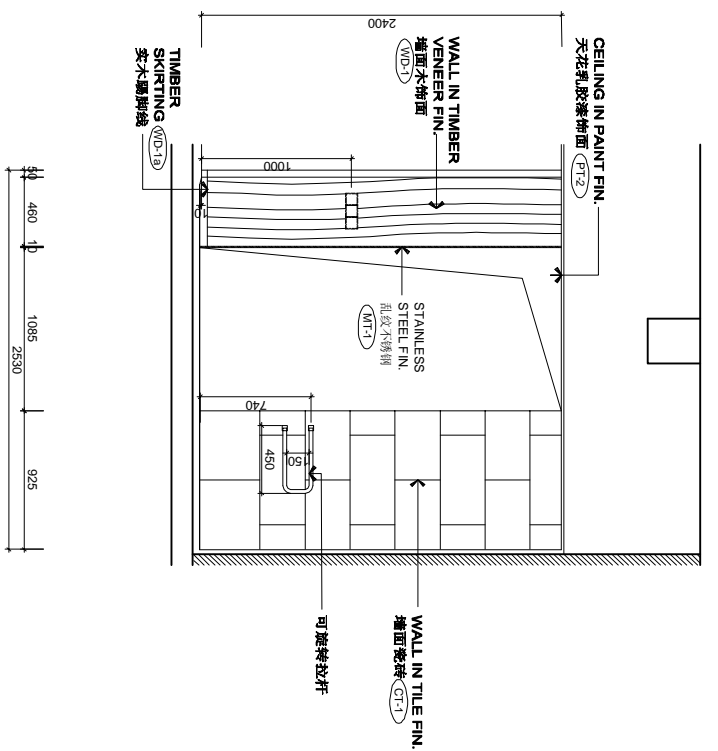
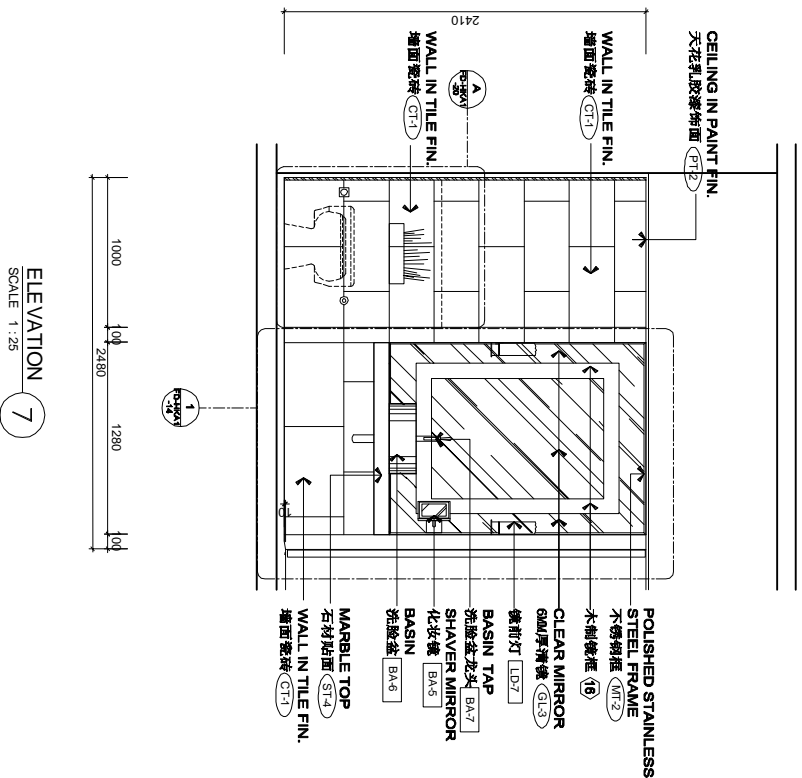



REVISIONS AND ISSUES				CHHADA SIEMBIEDA LEUNG				THE INTERCONTINENTAL SUZHOU				HANDICAP KING ROOM A1				FF-HKA1			
LOCATION OF REVISIONS ARE INDICATED ON DWG. AS				Limited, Design Consultants Hong Kong				JIANGSU, CHINA				FLOOR PLAN				REVISION			
1	ISSUED FOR TENDER DRAWING	DATE	08/04/09	2				3				DATE	DRAWN BY	CARRY	APPROVED BY	PROJECT NO.	07-01		
3				4				5											
6				7				8											
9				10				11											

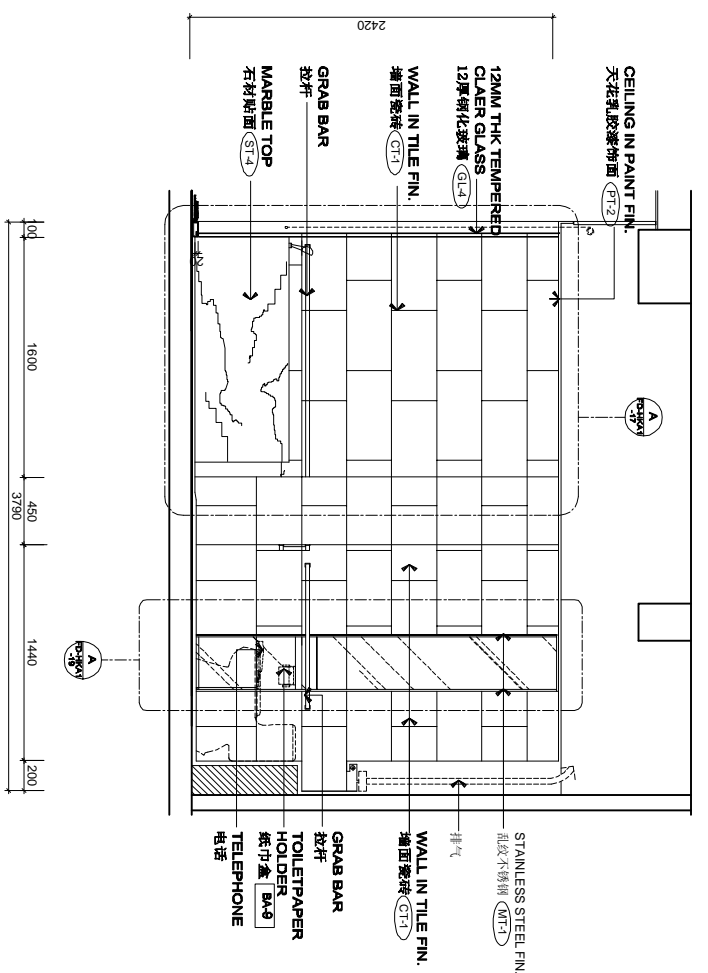


REVISIONS AND ISSUES			LOCATION OF REVISIONS ARE INDICATED ON DWG. AS		
ISSUED FOR TENDER DRAWING			DATE		
1			08/04/25	5	
2				6	
3				7	
CHHADA SIEMBIEDA LEUNG			Limited, Design Consultants Hong Kong		
THE INTERCONTINENTAL SUZHOU			JIANGSU, CHINA		
HANDICAP KING ROOM A1			FLOOR COVERING PLAN		
DATE			SCALE 1:25 (A1) 1:50 (A2)		
DRAWN BY			APPROVED BY		
FILE NAME			PROJECT NO.		
			07-01		
DWG. NO.			FC-HKA1		
			REVISION /A/		

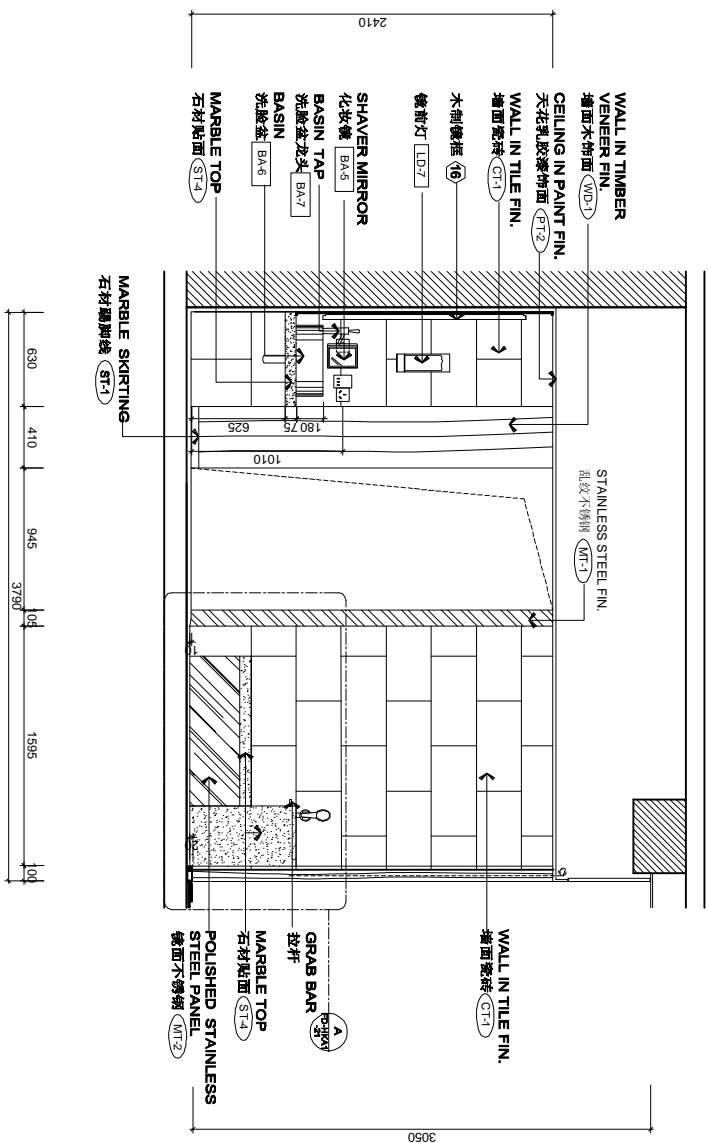



REVISIONS AND ISSUES		DATE					DWG. NO.	
LOCATION OF REVISION IS TO BE INDICATED ON DWG. AS							IE-HKA1-02	
1	ISSUED FOR TENDER DRAWING	0204/05	A					
2			A					
3			A					
<div>CHIHADA SIEMBIEDA LEUNG Limited, Design Consultants Hong Kong</div> <div>THE INTERCONTINENTAL SUZHOU JIANGSU, CHINA</div> <div>HANDICAP KING ROOM A1 ELEVATIONS 2</div>								
<div>ALL REVISIONS, MINOR & MAJOR, INCLUDING ANY THE INTERPRETATION OF CHIHADA SIEMBIEDA LEUNG SHALL BE RETURNED AT COMPLETION OF WORK, DO NOT SCALE DRAWING ANY DISCREPANCIES SHALL BE REPORTED IN WRITING TO CHIHADA SIEMBIEDA & LEUNG LTD. IMMEDIATELY BY THE CONSTRUCTION IN-CHARGE PROJECT MANAGER.</div>								
<div>DATE: 02/04/05 SCALE: 1:25 (A1) / 1:50 (A3) PROJECT NO. 07-01</div> <div>DRAWN BY: CARRY APPROVED BY: [Signature]</div> <div>FILE NAME: [Blank] REVISION: A</div>								

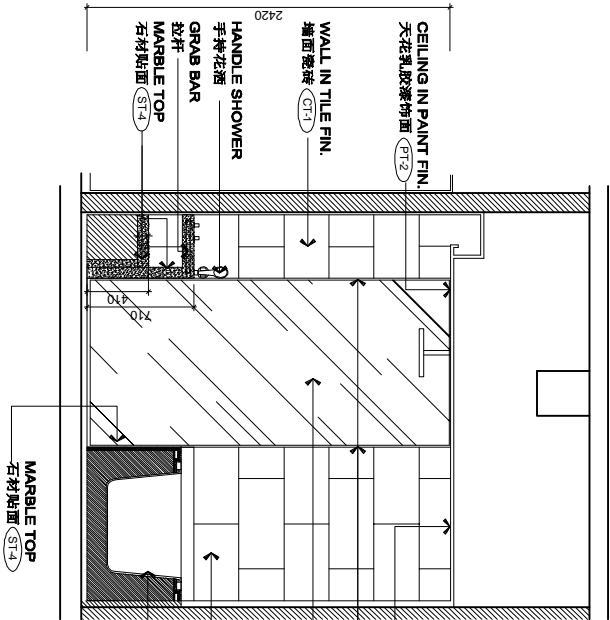


ELEVATION 10
SCALE 1:25

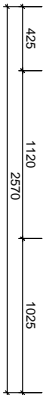


ELEVATION 11
SCALE 1:25

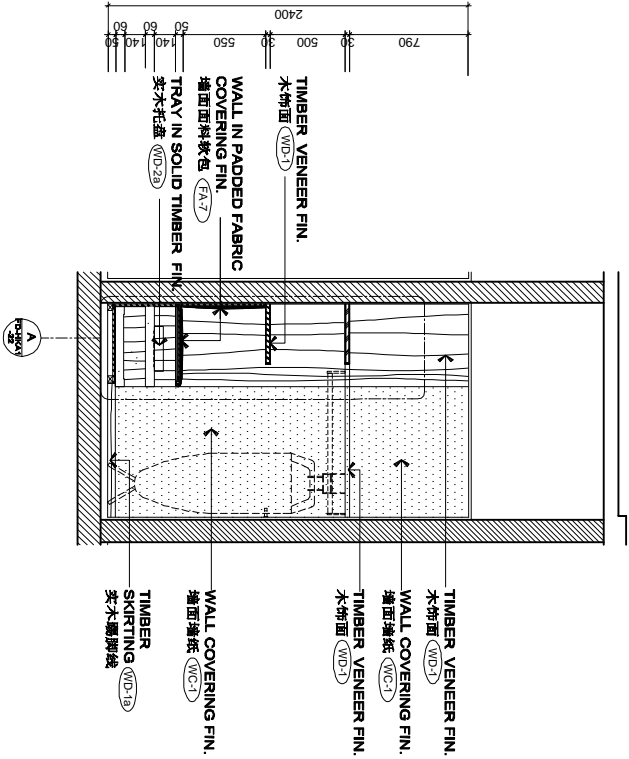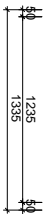

ELEVATION 12
SCALE 1:25

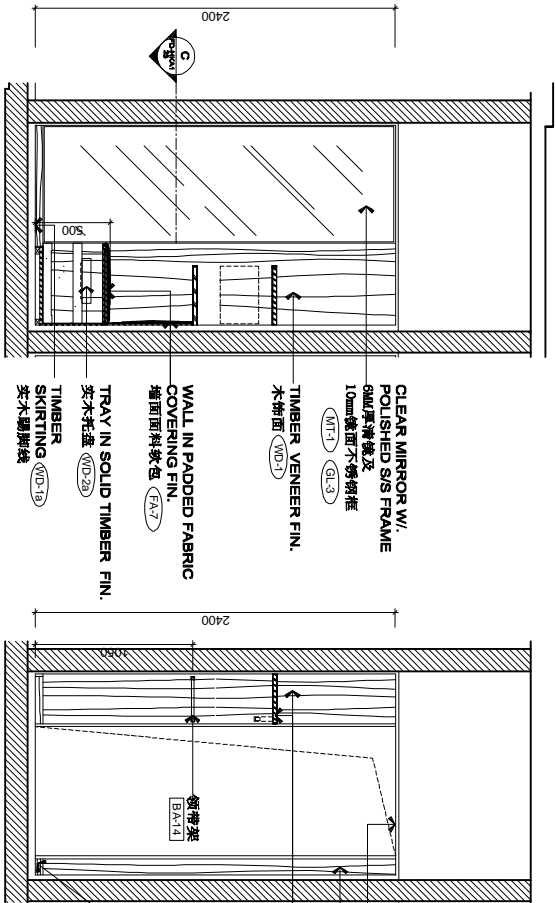


ELEVATION 13
SCALE 1:25

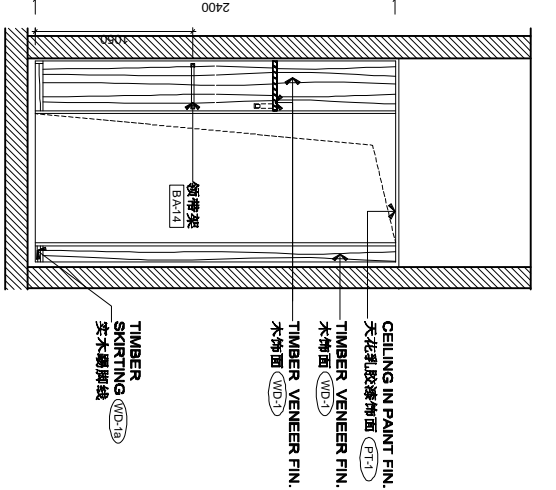

ELEVATION 14
SCALE 1:25




REVISIONS AND ISSUES				HANDICAP KING ROOM A1 ELEVATIONS 3			
LOCATION OF REVISIONS ARE INDICATED ON DWG. A1				DATE			
ISSUED FOR TENDER DRAWING				08/04/18			

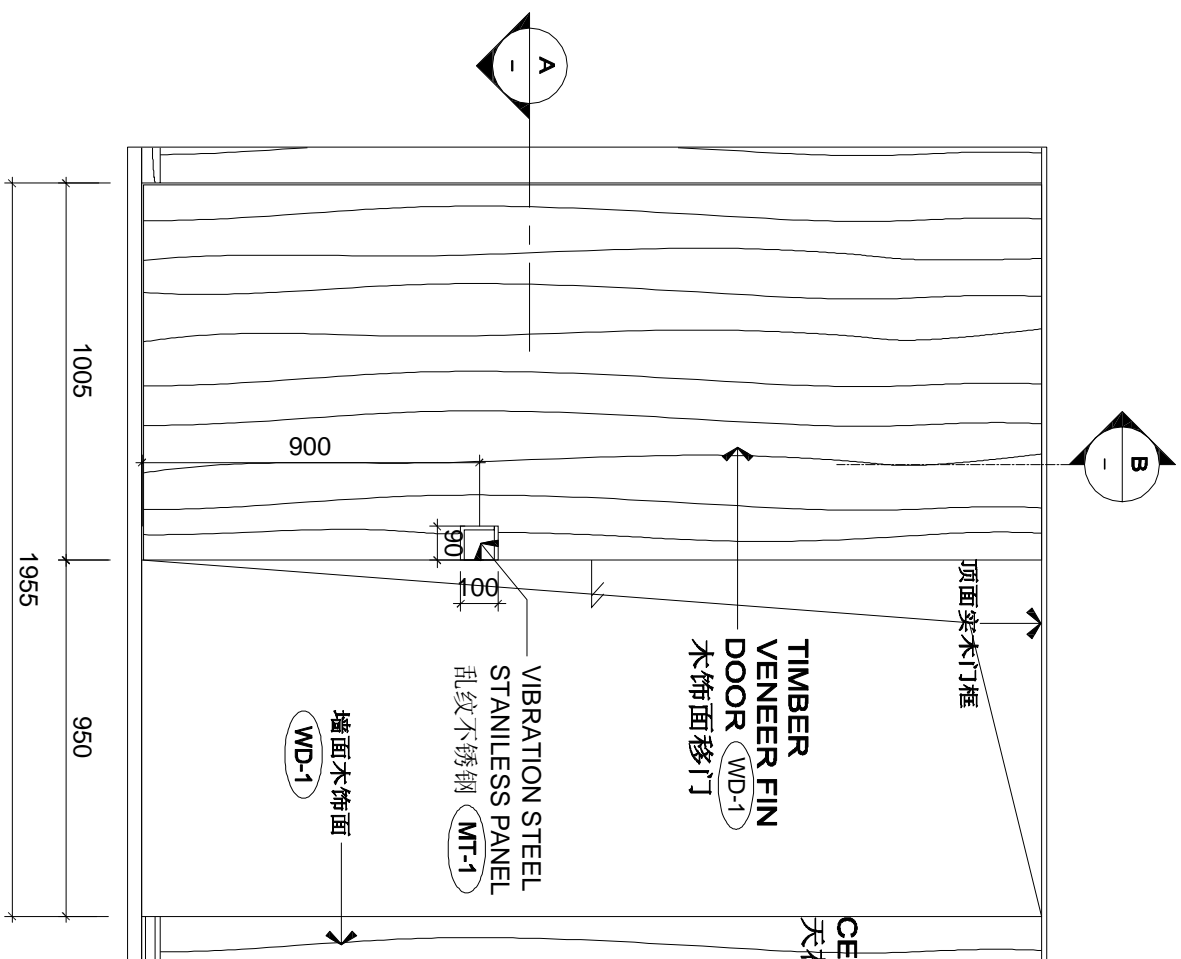


ELEVATION
SCALE 1 : 20

1

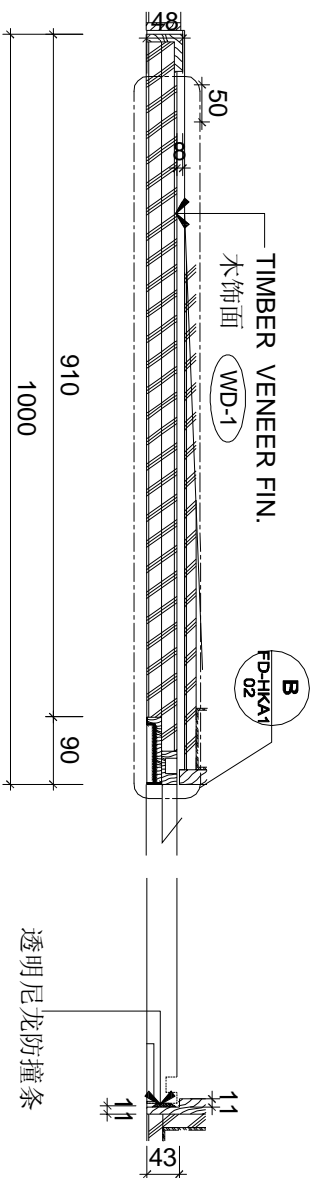


PLAN
SCALE 1 : 10

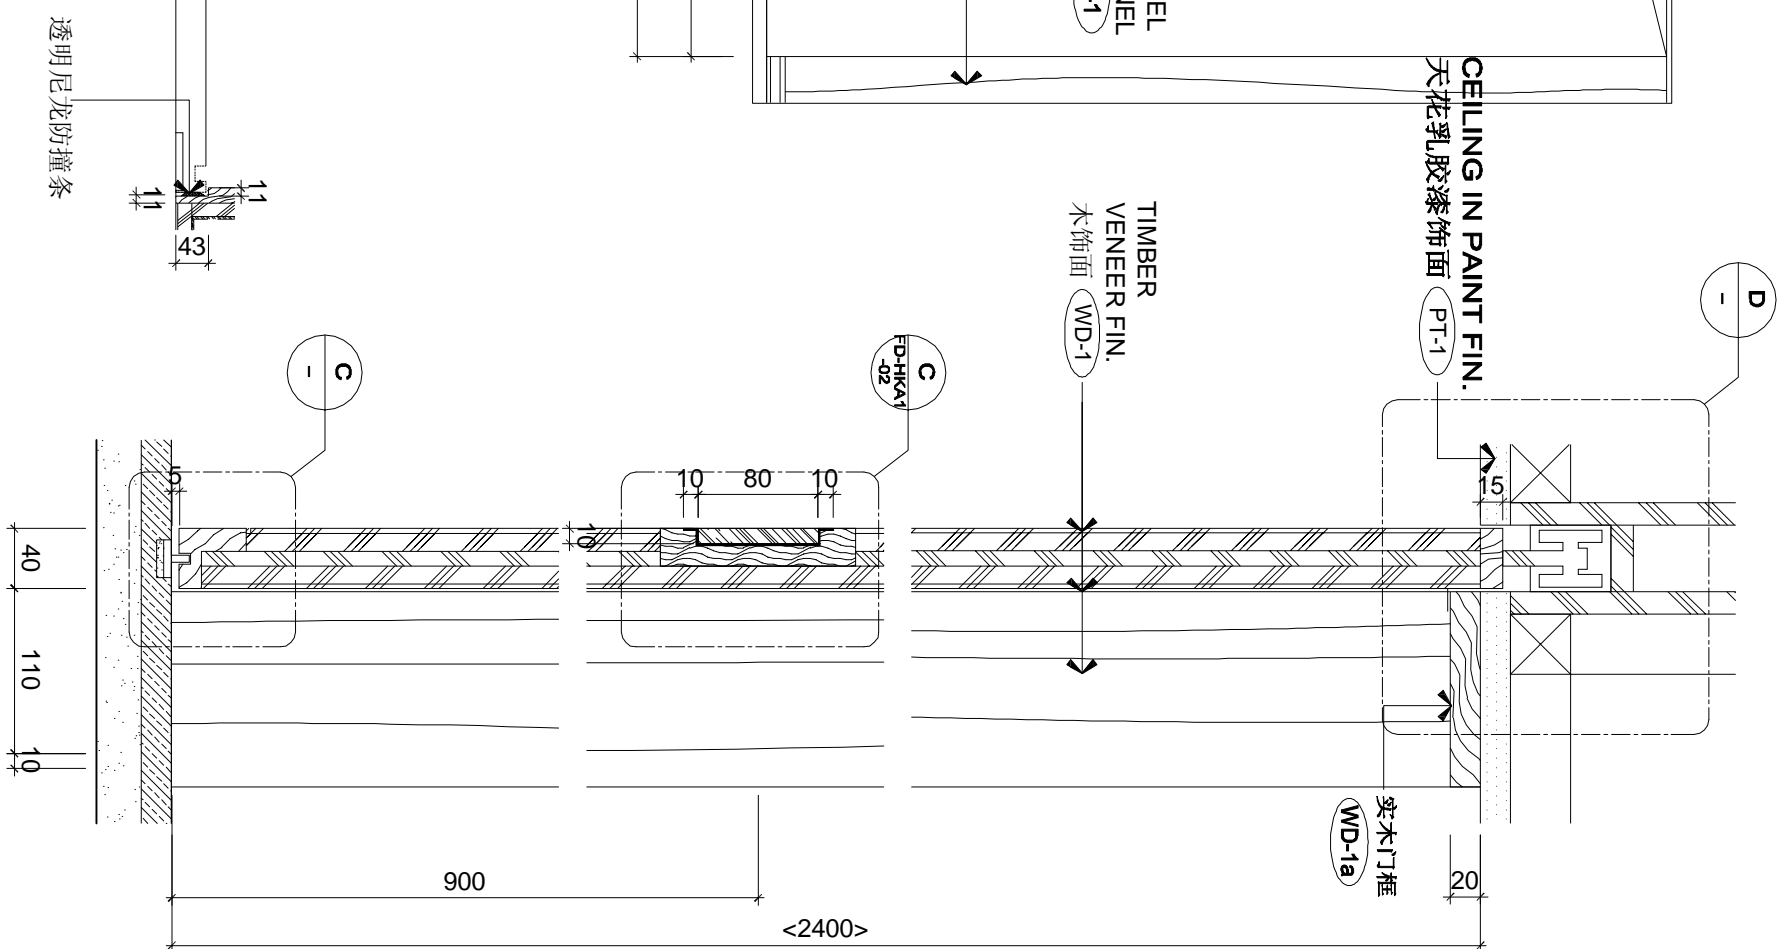
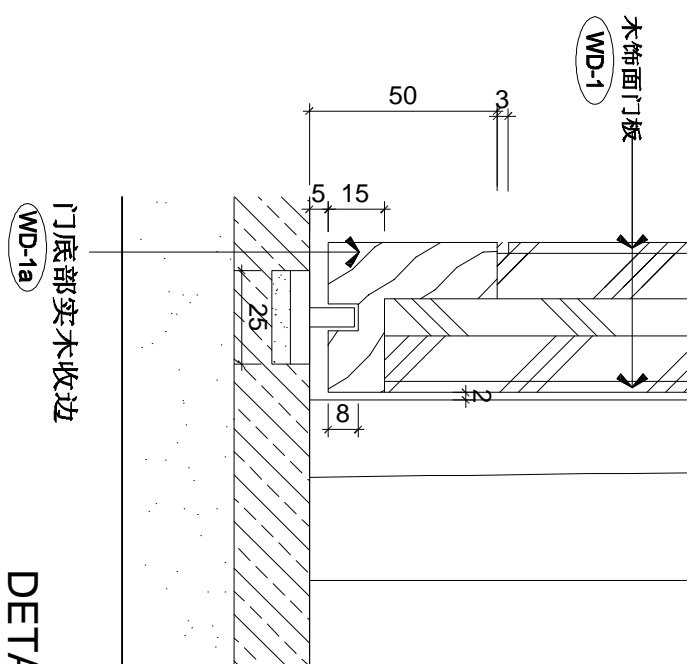


DETAIL
SCALE 1:5


B

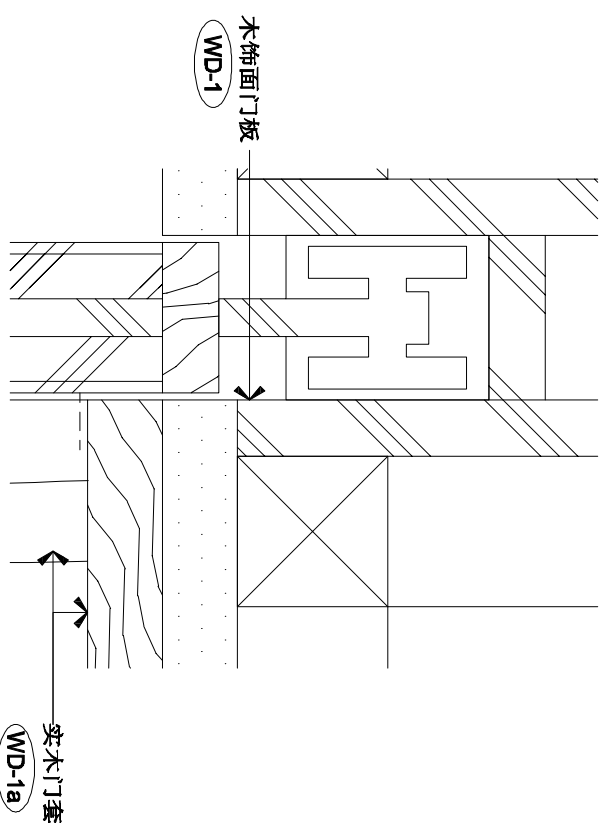


DETAIL
SCALE 1 : 2

A circular detail callout labeled 'D' is positioned at the bottom left of the page. It consists of a thin black circle with a capital letter 'D' centered inside. A horizontal line extends from the right side of the circle towards the right edge of the page, passing through the center of the main drawing area.


DETAIL
SCALE 1:2

A circular detail callout labeled 'C' is positioned at the bottom left of the page. It is connected to the main drawing by a thin line. The circle contains the letter 'C' in a bold, sans-serif font.[illegible]

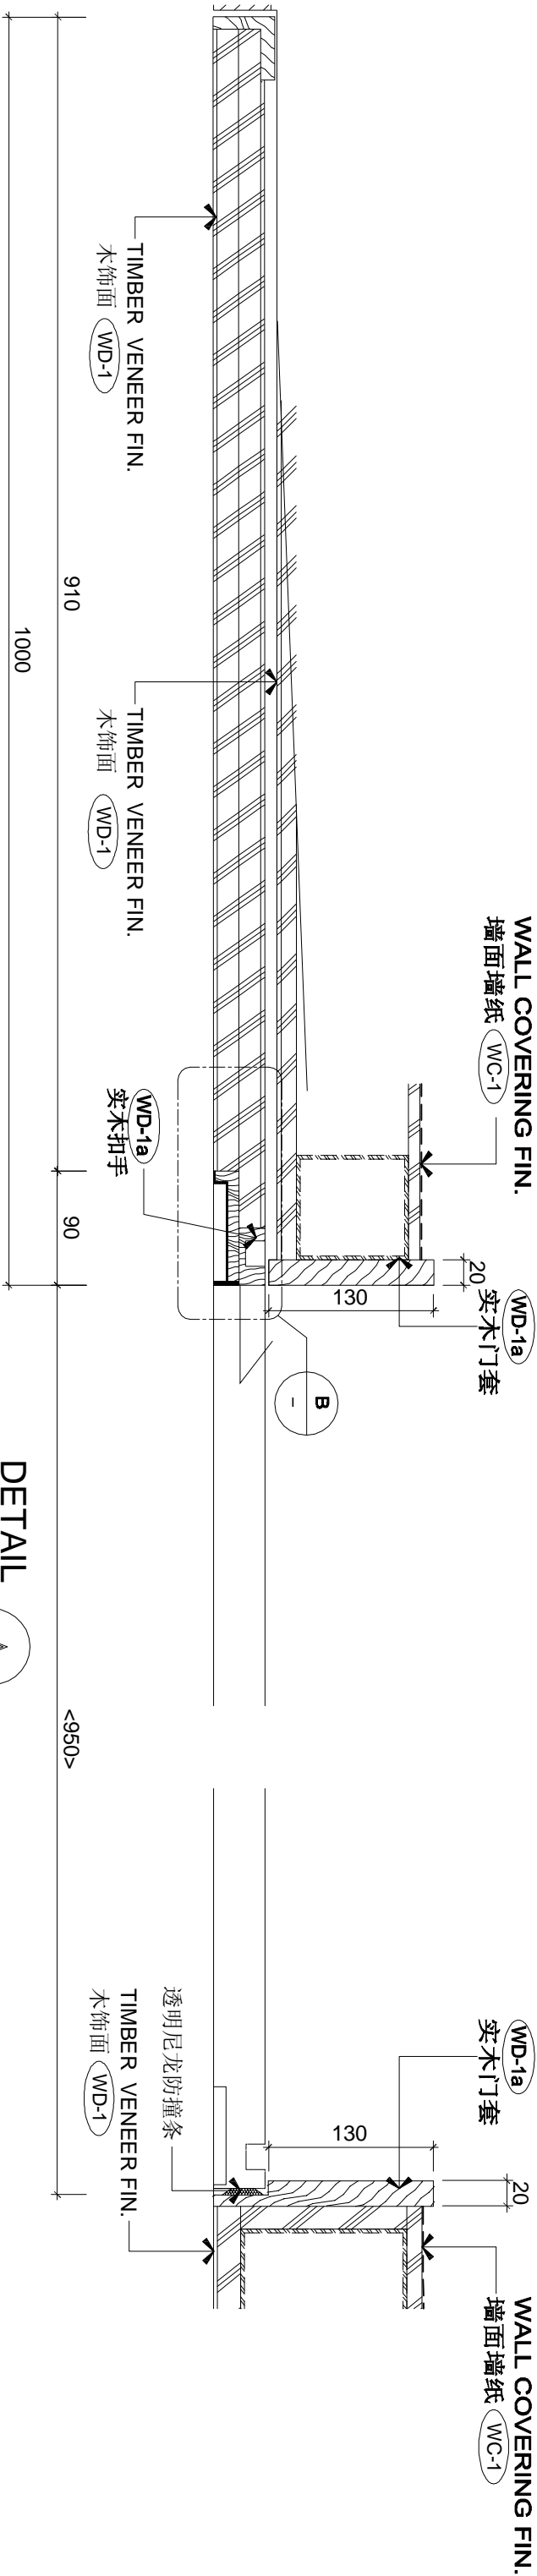


DETAIL A


SCALE 1 : 5

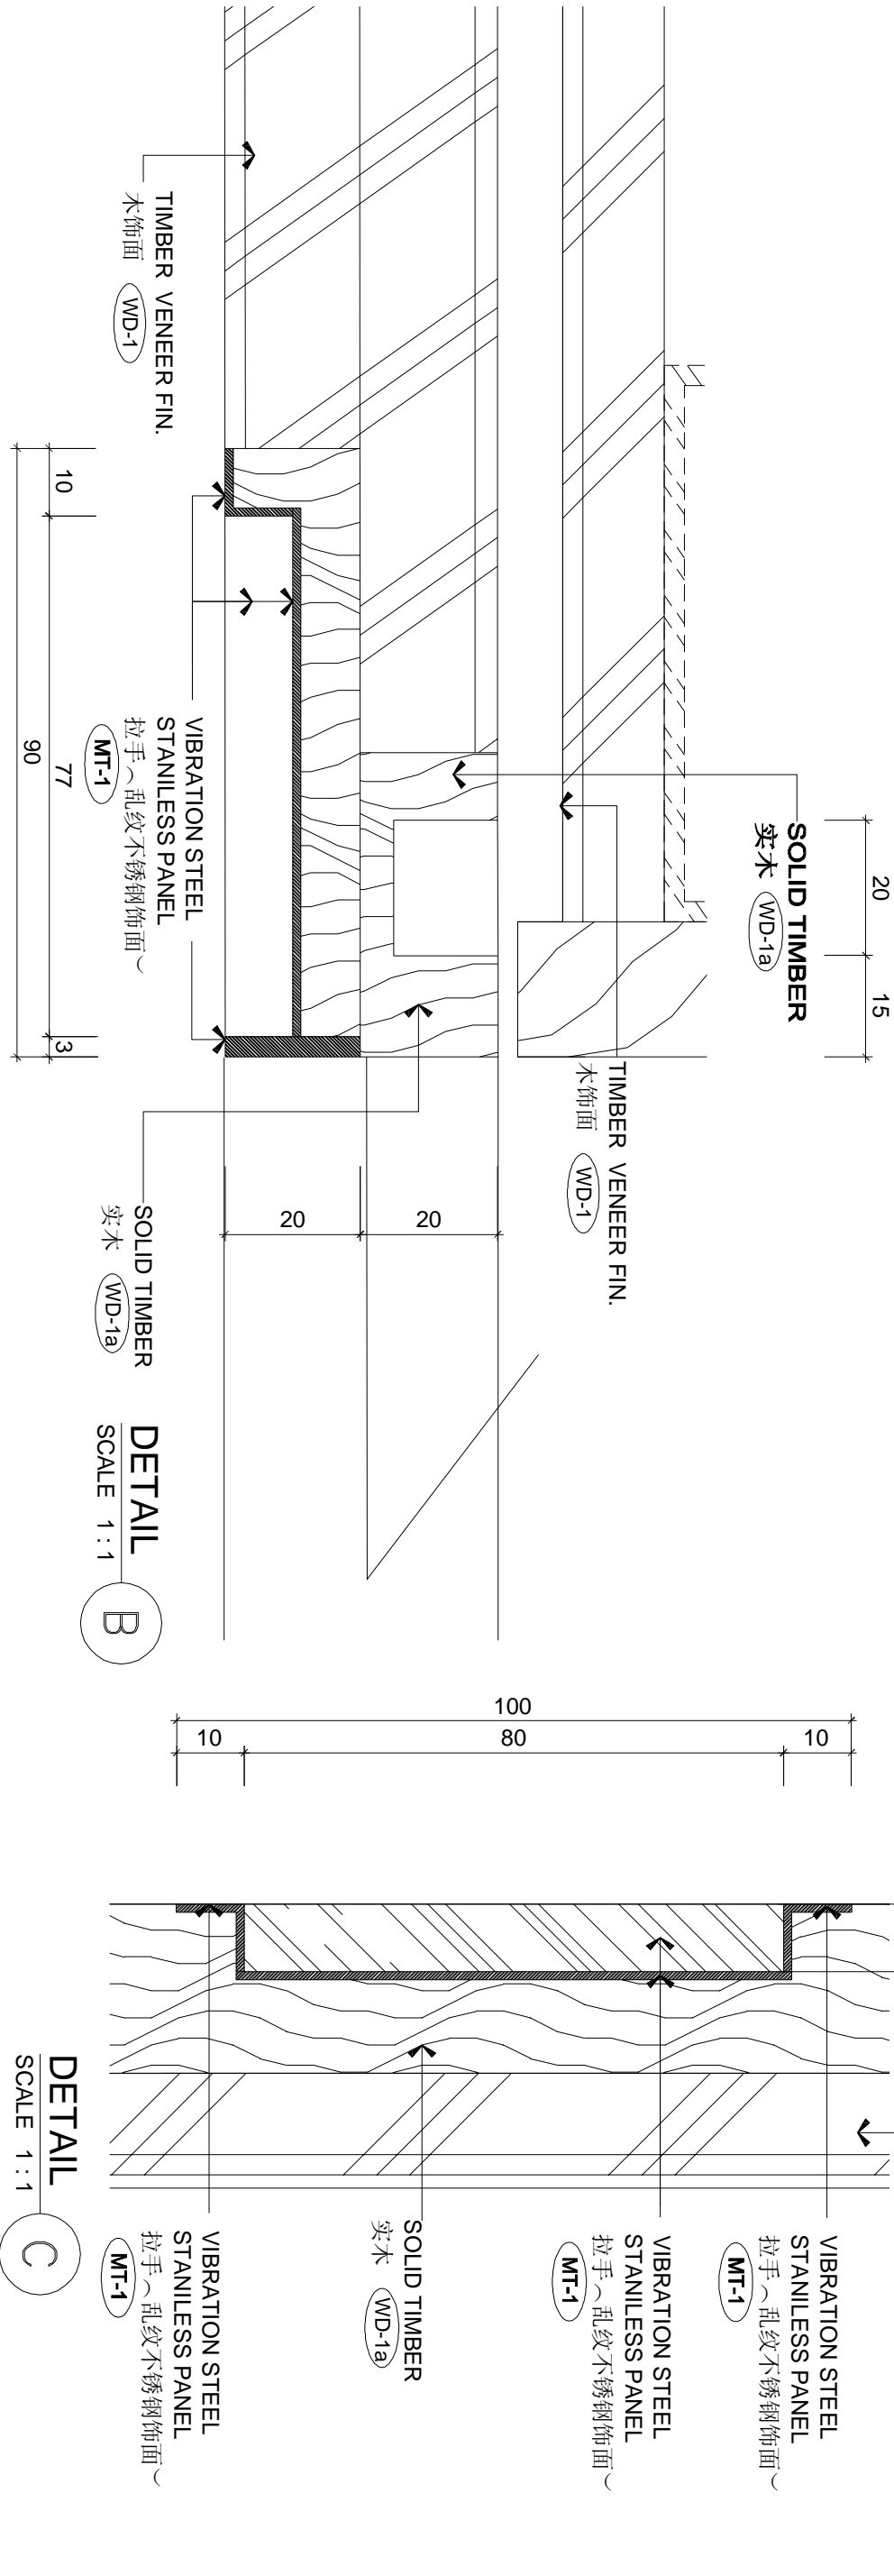

REVISIONS AND ISSUES				HANDICAP KING ROOM A1 DETAILS				DWG. NO.
LOCATION OF REVISIONS ARE INDICATED ON DWG. AS			DATE	DATE	SCALE	AS SHOWN (A3)	PROJECT NO.	
1. ISSUED FOR TENDER DRAWING			1004428					
			5					
			6					
			7					
			11					
				CHHADA SIEMBIEDA LEUNG				FD-HKA1-02
				Limited, Design Consultants Hong Kong				
				THE INTERCONTINENTAL SUZHOU				REVISION /A/
				JIANGSU, CHINA				
				HANDICAP KING ROOM A1 DETAILS				
				DATE	4/24/09	SCALE	AS SHOWN (A3)	PROJECT NO.
				DRAWN BY	CARRY	APPROVED BY	07-01	
				FILE NAME	F:\PROJECTS\Handicap King Room A1\Handicap King Room A1.dwg			

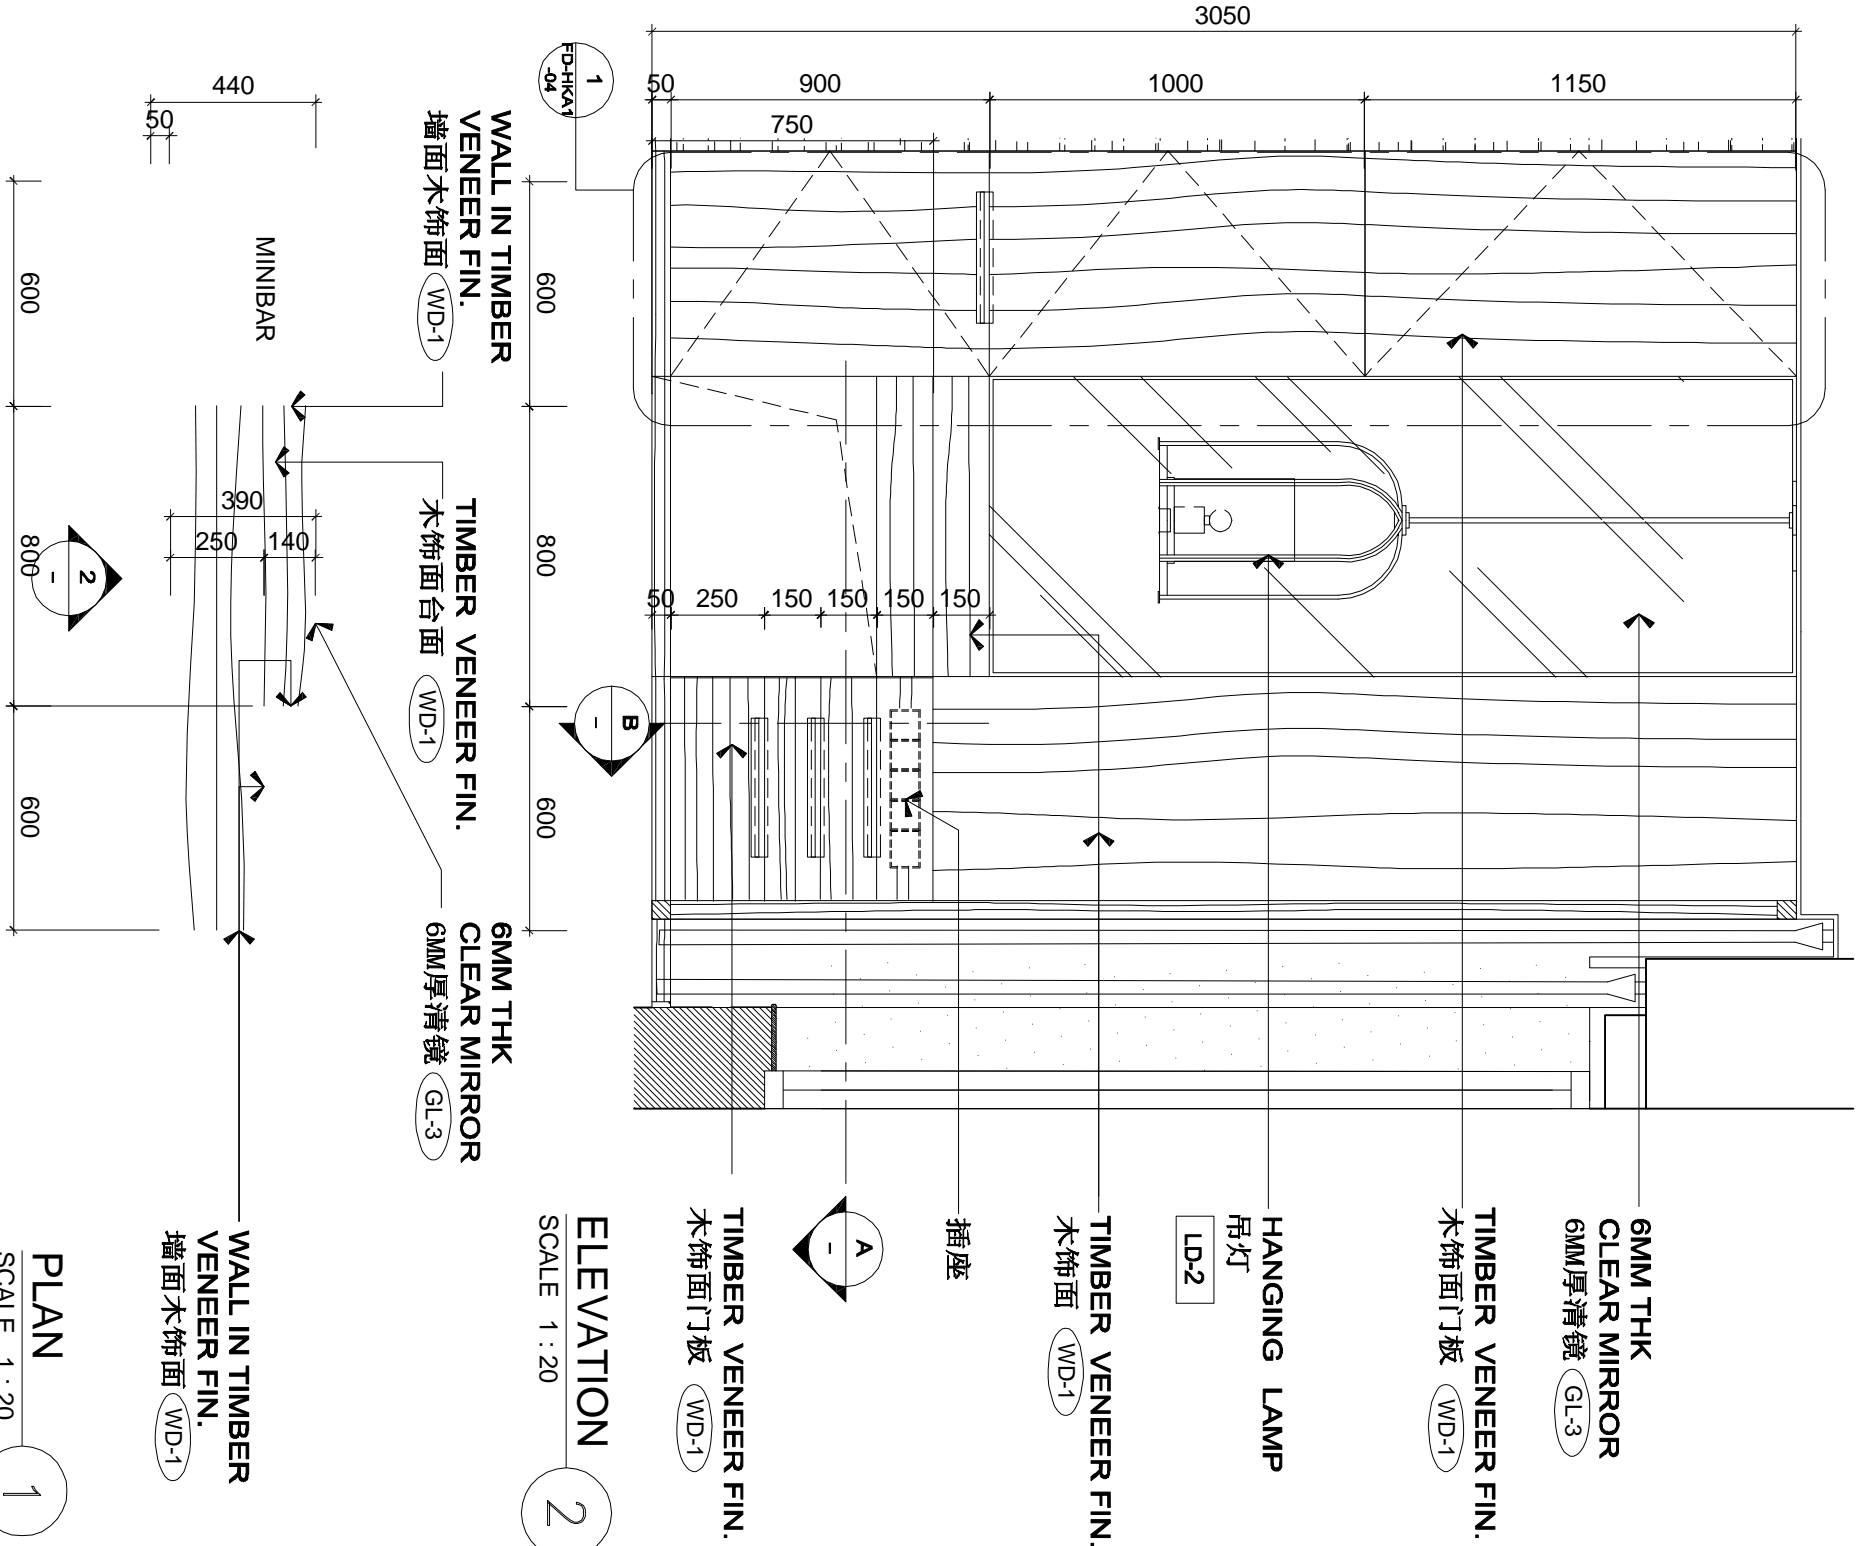



PLAN
SCALE 1 : 20
1

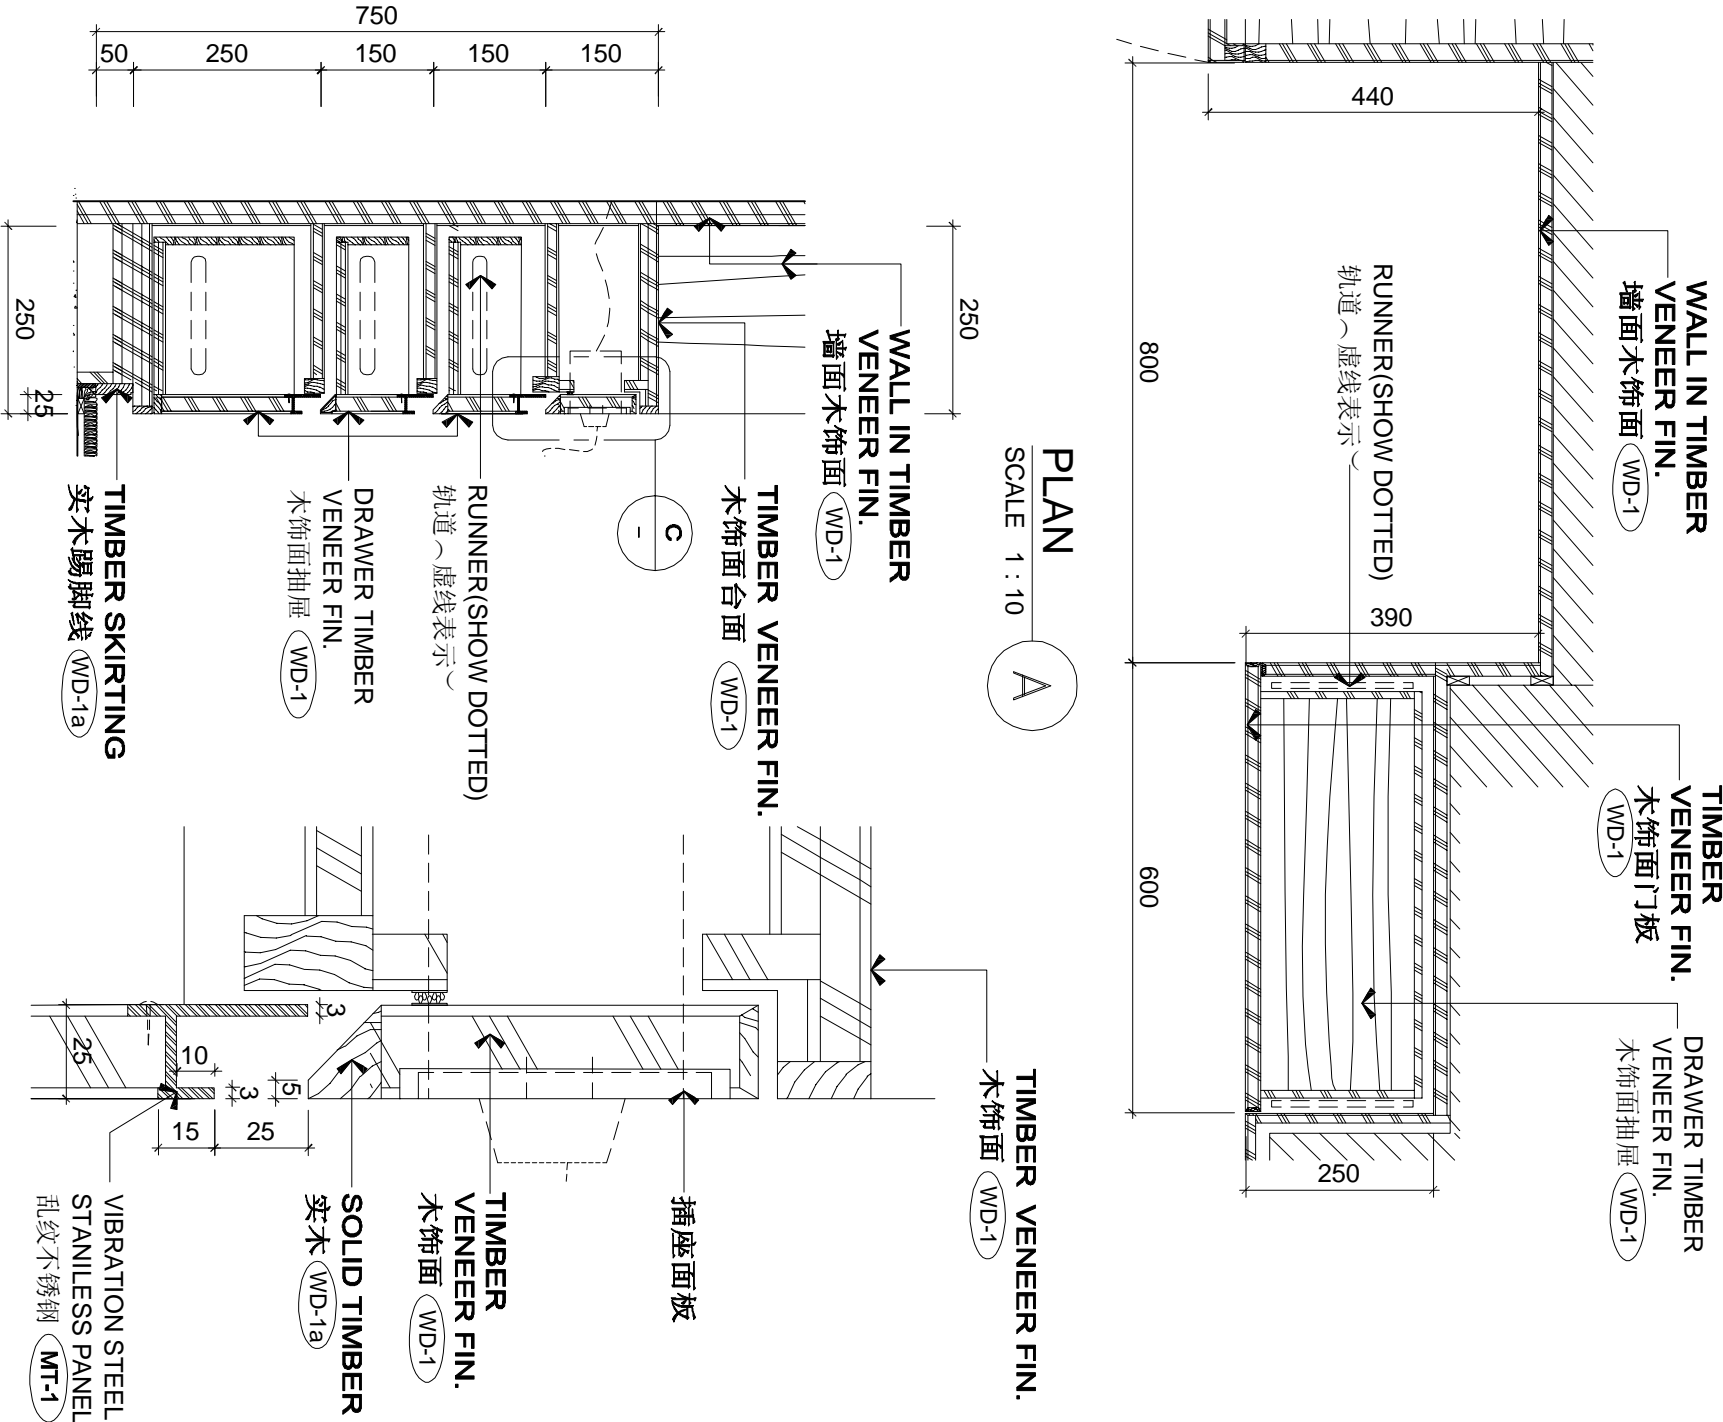

DETAIL
SCALE 1 : 10
B

DETAIL
SCALE 1 : 10
C

REVISIONS AND ISSUES				LOCATION OF REVISIONS ARE INDICATED ON DWG. AS				△	
ISSUED FOR TENDER DRAWING									
DATE				10/04/06				△	
△				△				△	
△				△				△	
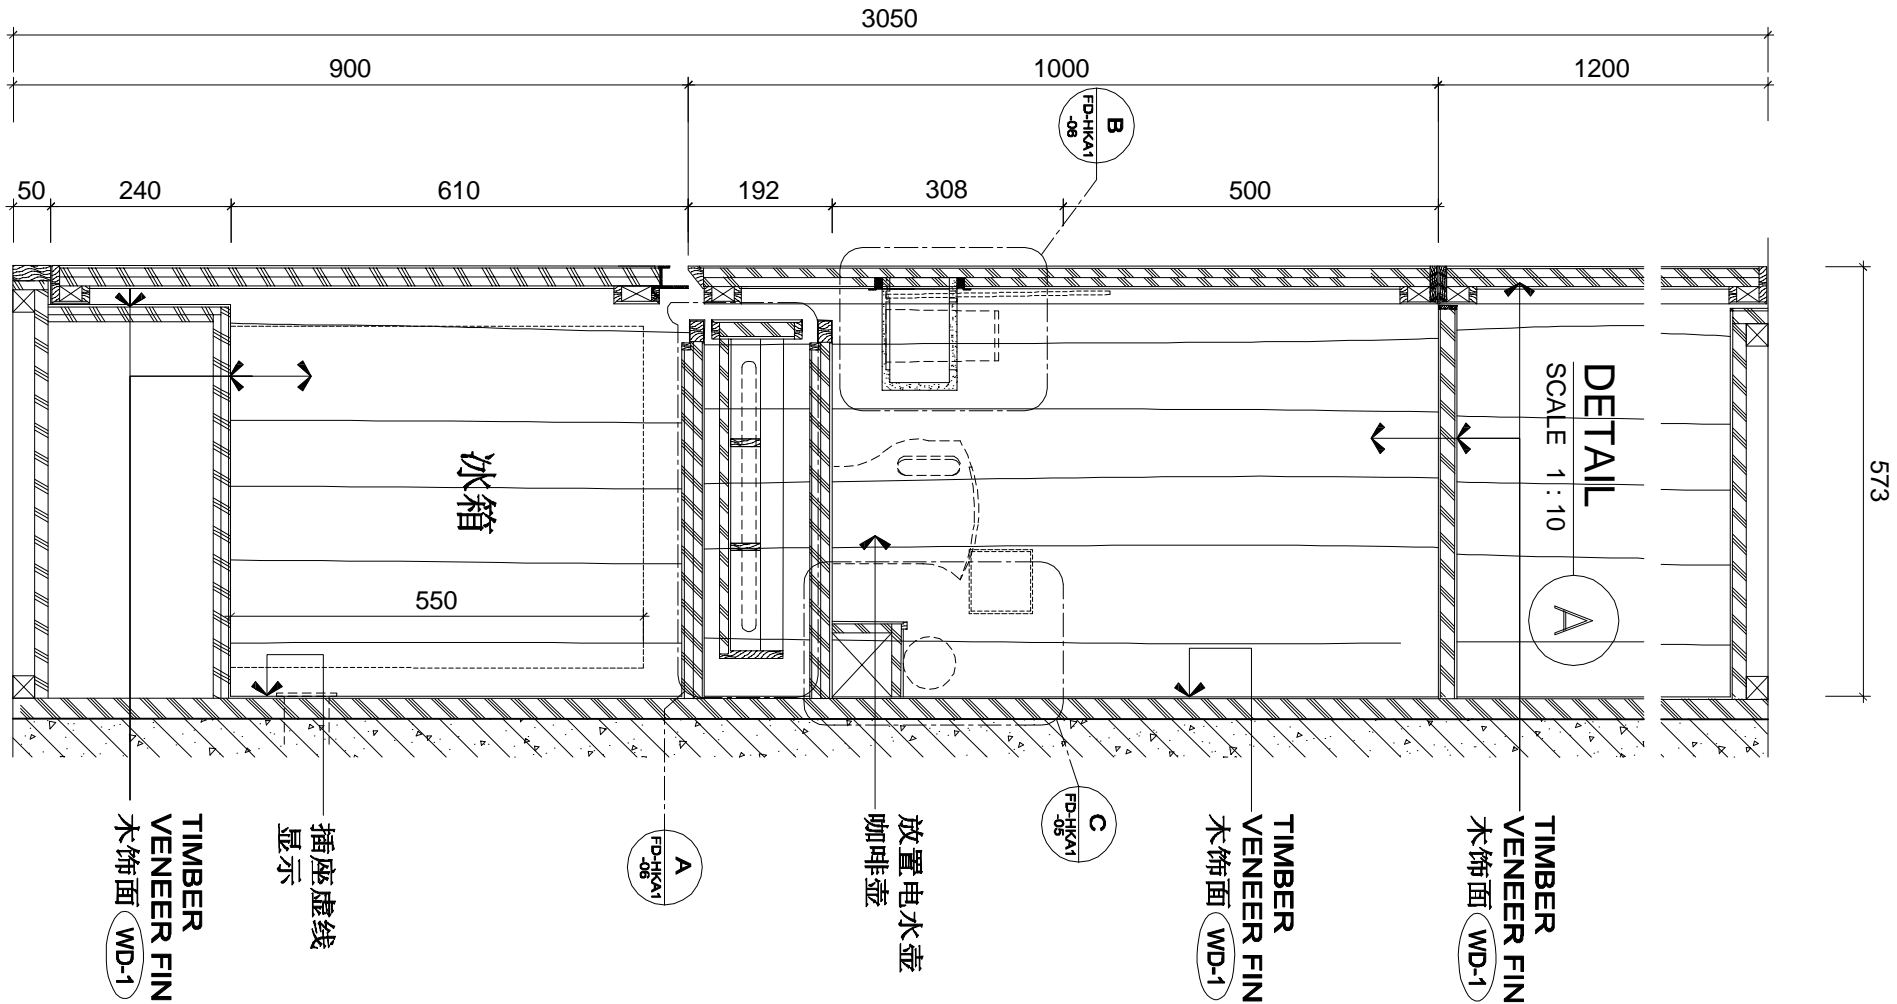
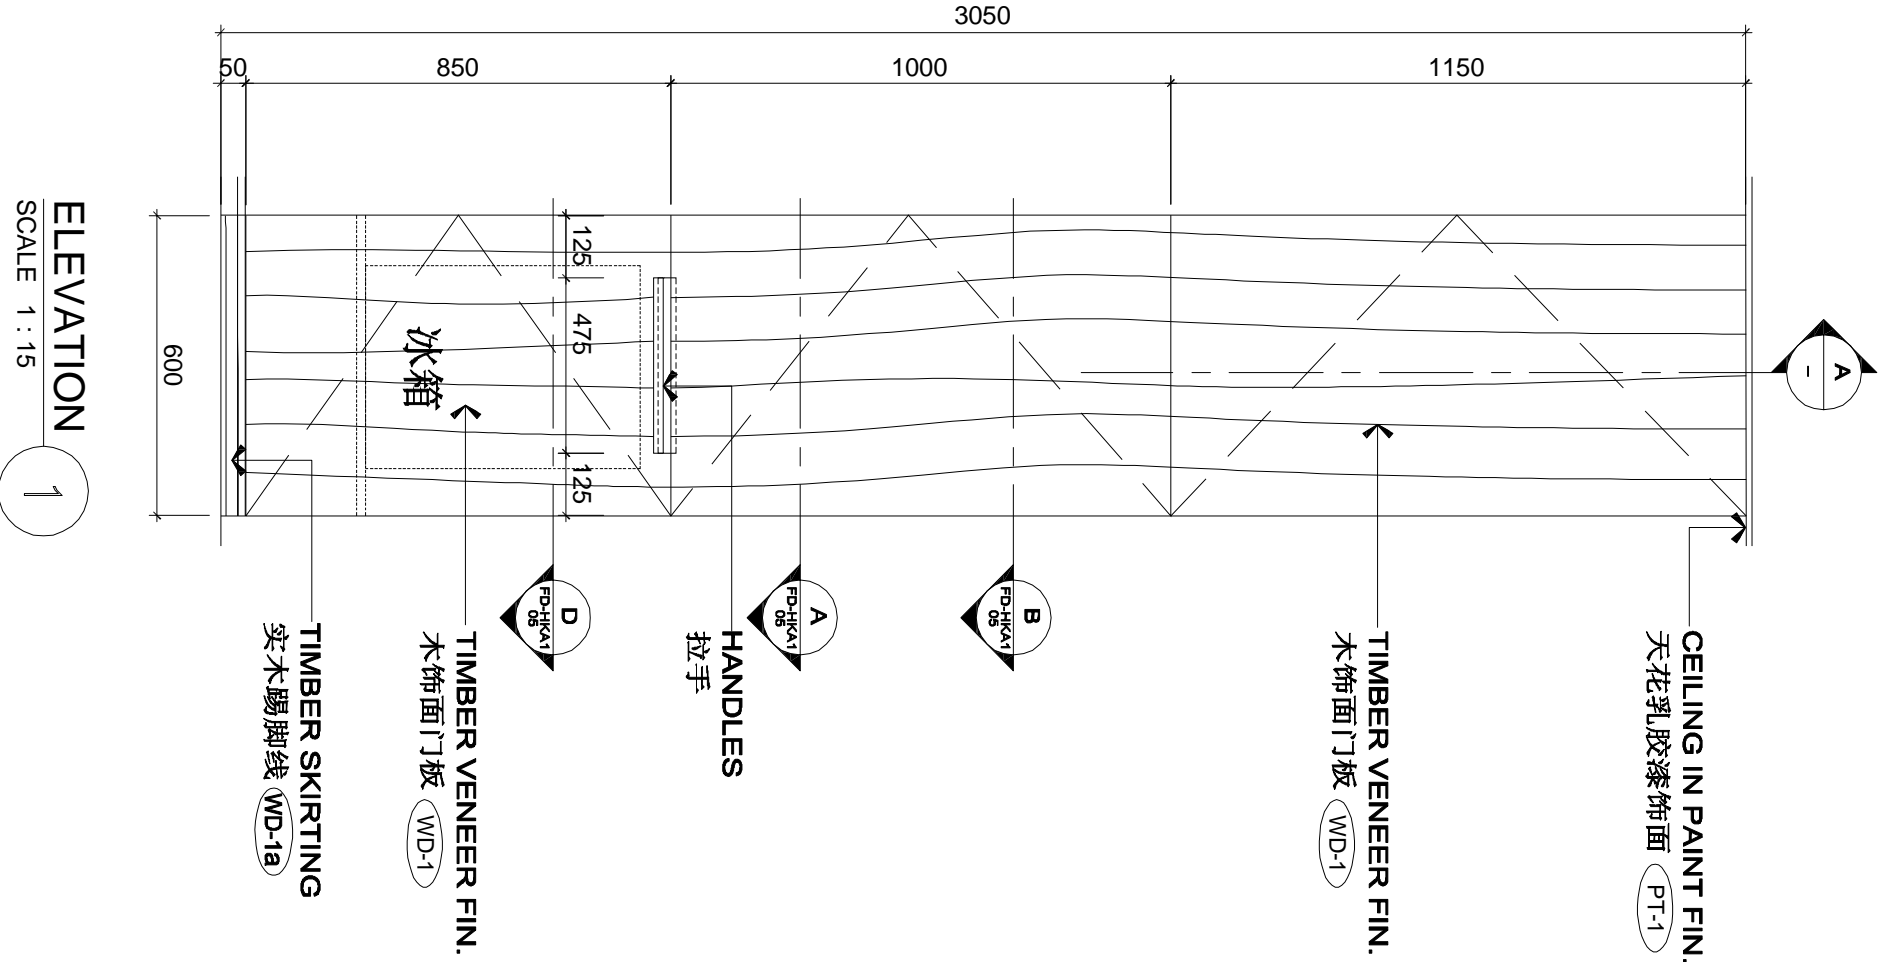


DETAIL

SCALE 1 : 10

A

REVISIONS AND ISSUES				DATE		DWG. NO.	
LOCATION OF REVISIONS ARE INDICATED ON DWG. AS				100443		FD-HKA1-04	
ISSUED FOR TIMBER DRAWING						REVISION	

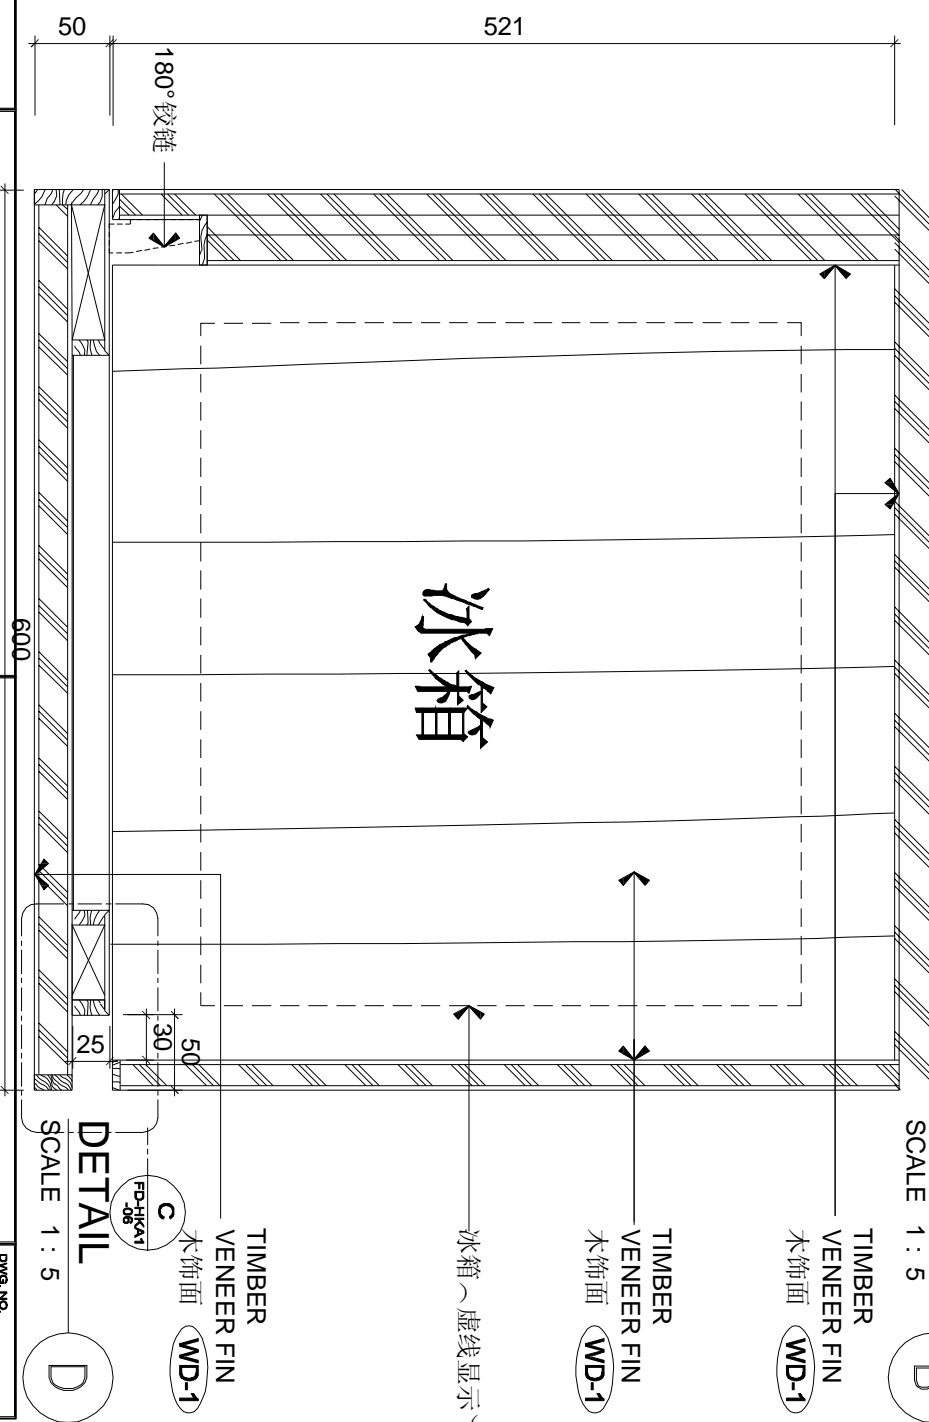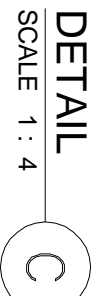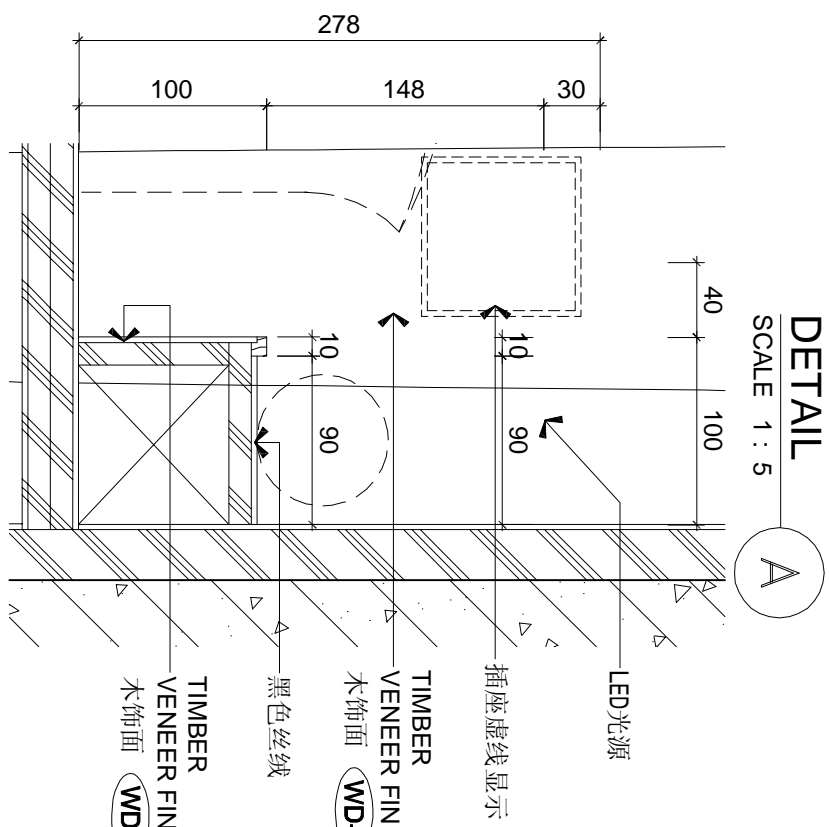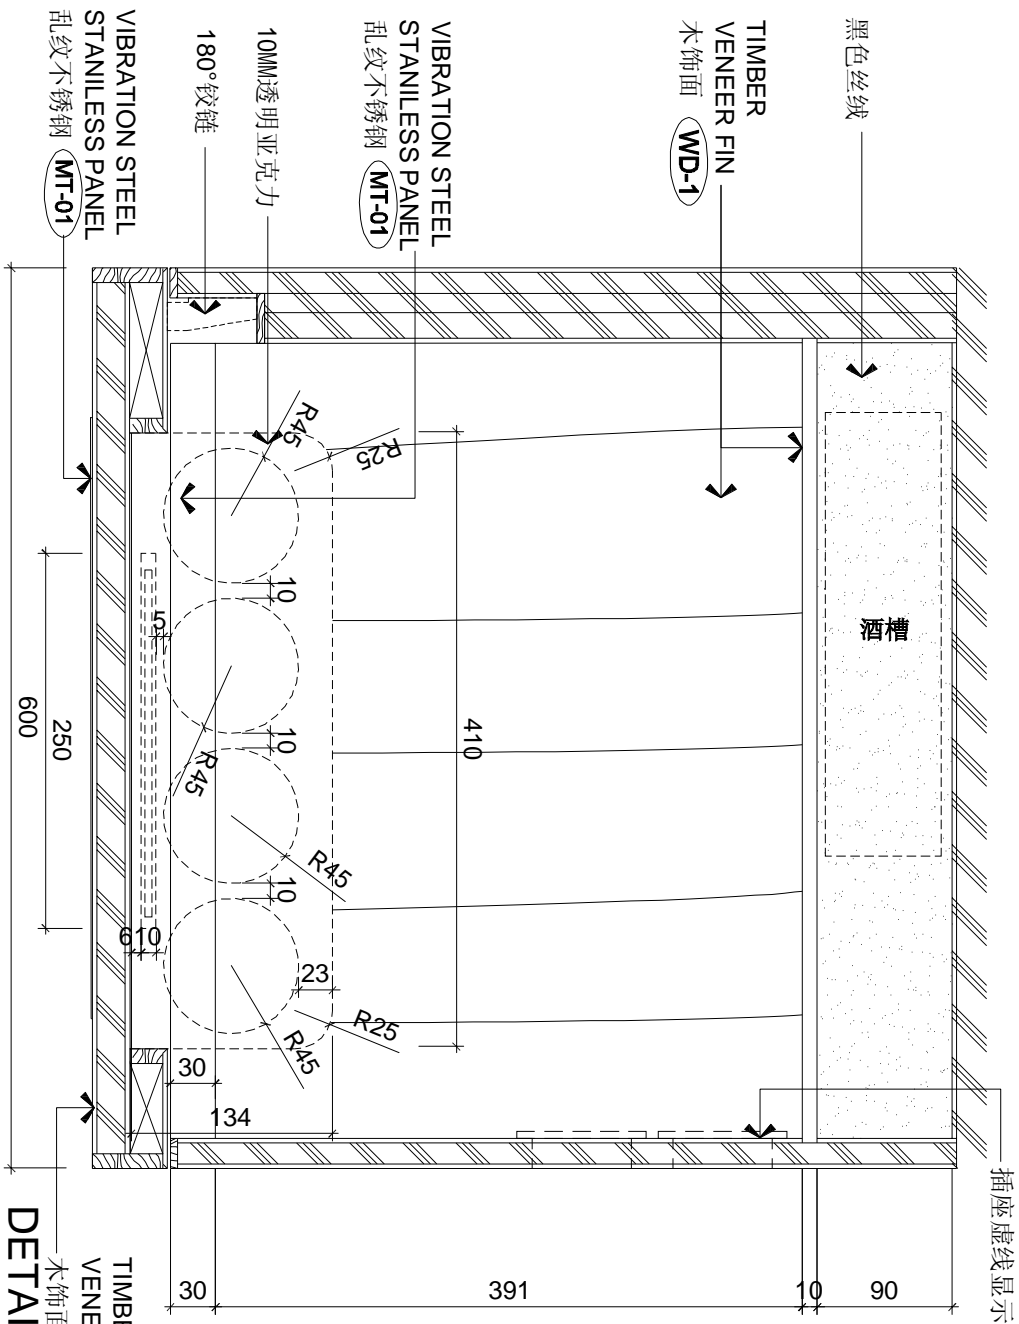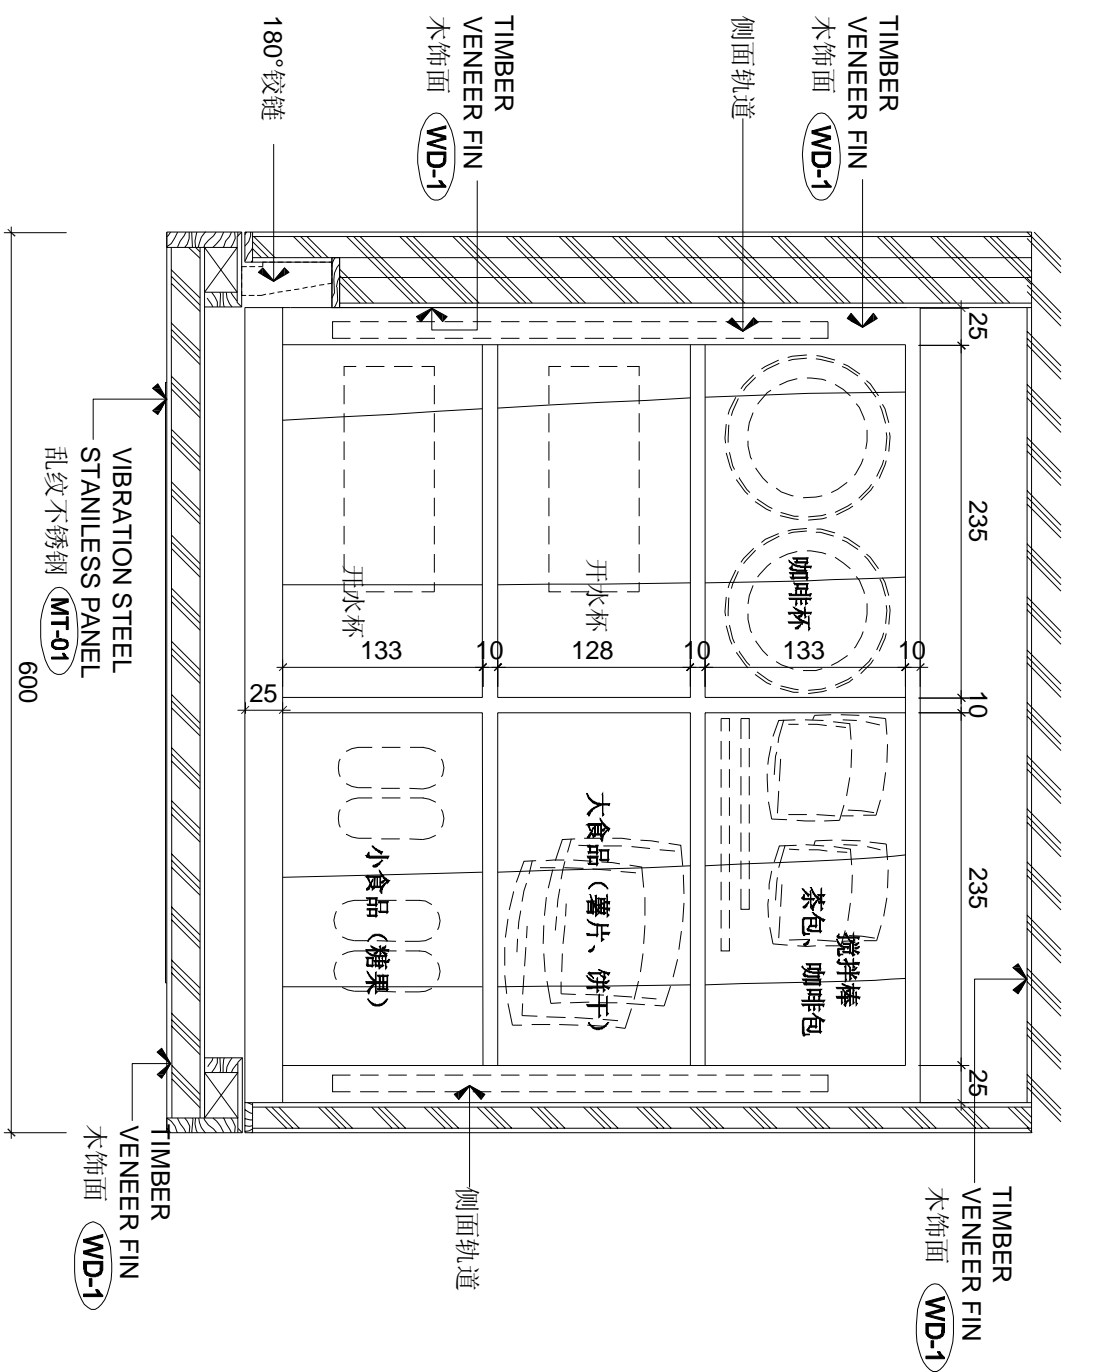

REVISIONS AND ISSUES		DATE							DWG. NO.
LOCATION OF REVISION AND INDICATED ON DWG. AS									
1	ISSUED FOR TENDER DRAWING	10/04/08							
2									
3									

CHHADA SIEMBIEDA LEUNG
Limited, Design Consultants Hong Kong

ALL DESIGN, DRAWING & RESPONSIBILITY FOR THE DESIGN OF CHHADA SIEMBIEDA LEUNG SHALL BE RETURNED AT COMPLETION OF WORK, DO NOT SCALE DRAWING, ANY DIMENSIONS SHALL BE REPORTED IN WRITING TO CHHADA SIEMBIEDA LEUNG LTD. IMMEDIATELY BY THE CONSTRUCTION PERSONNELLY HANDOVER.




THE INTERCONTINENTAL SUZHOU
JIANGSU, CHINA

HANDICAP KING ROOM A1 DETAILS






DATE	4/24/08	SCALE	AS SHOWN (A3)	PROJECT NO.
DRAWN BY	CARRY	APPROVED BY		07-01
FILE NAME				

FD-HKA1-05


REVISION

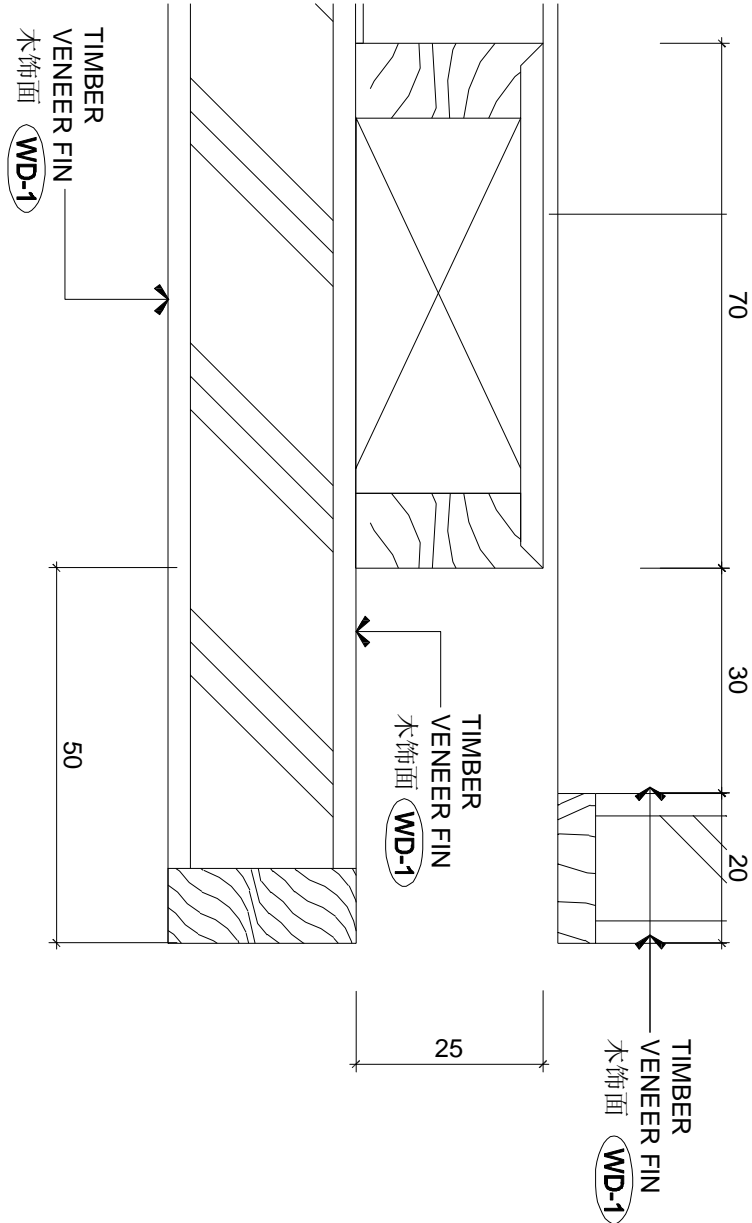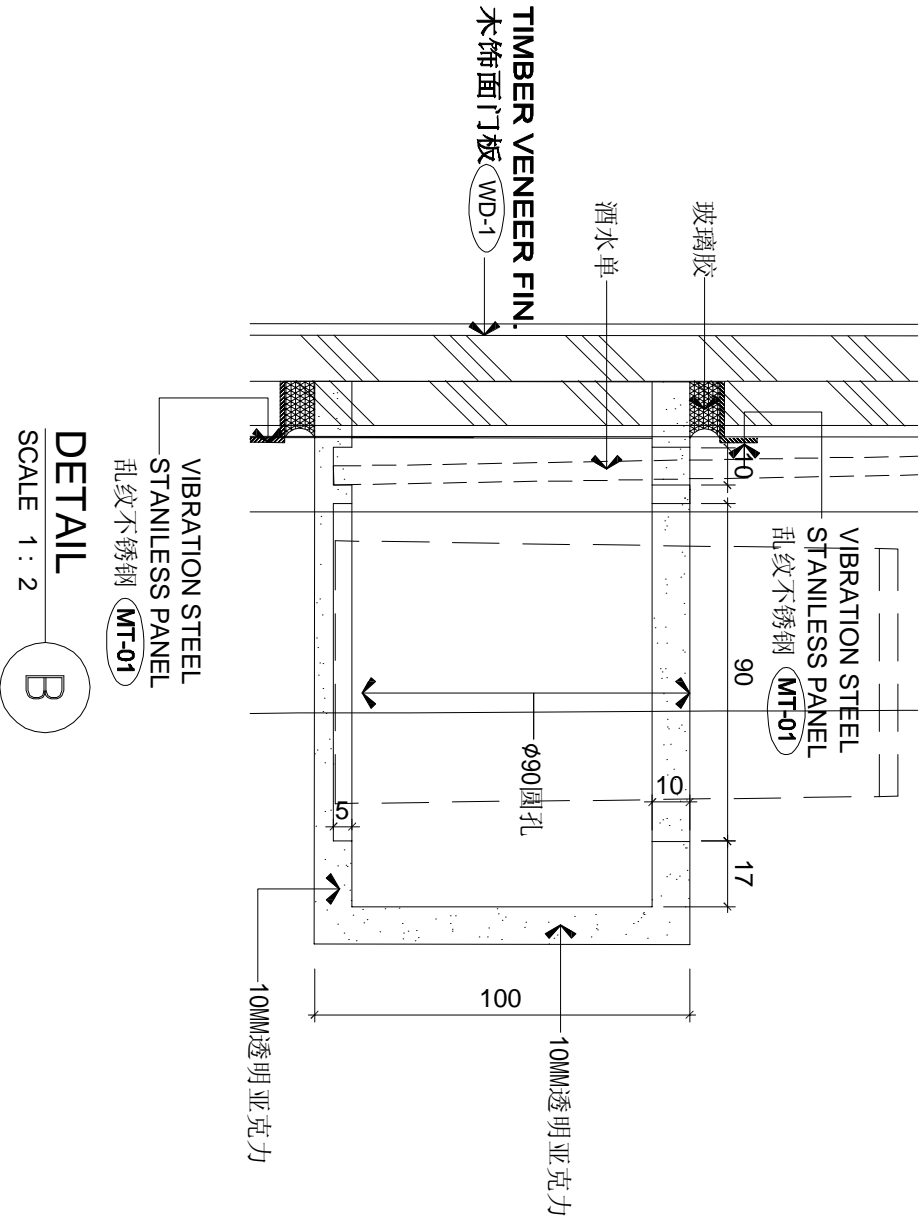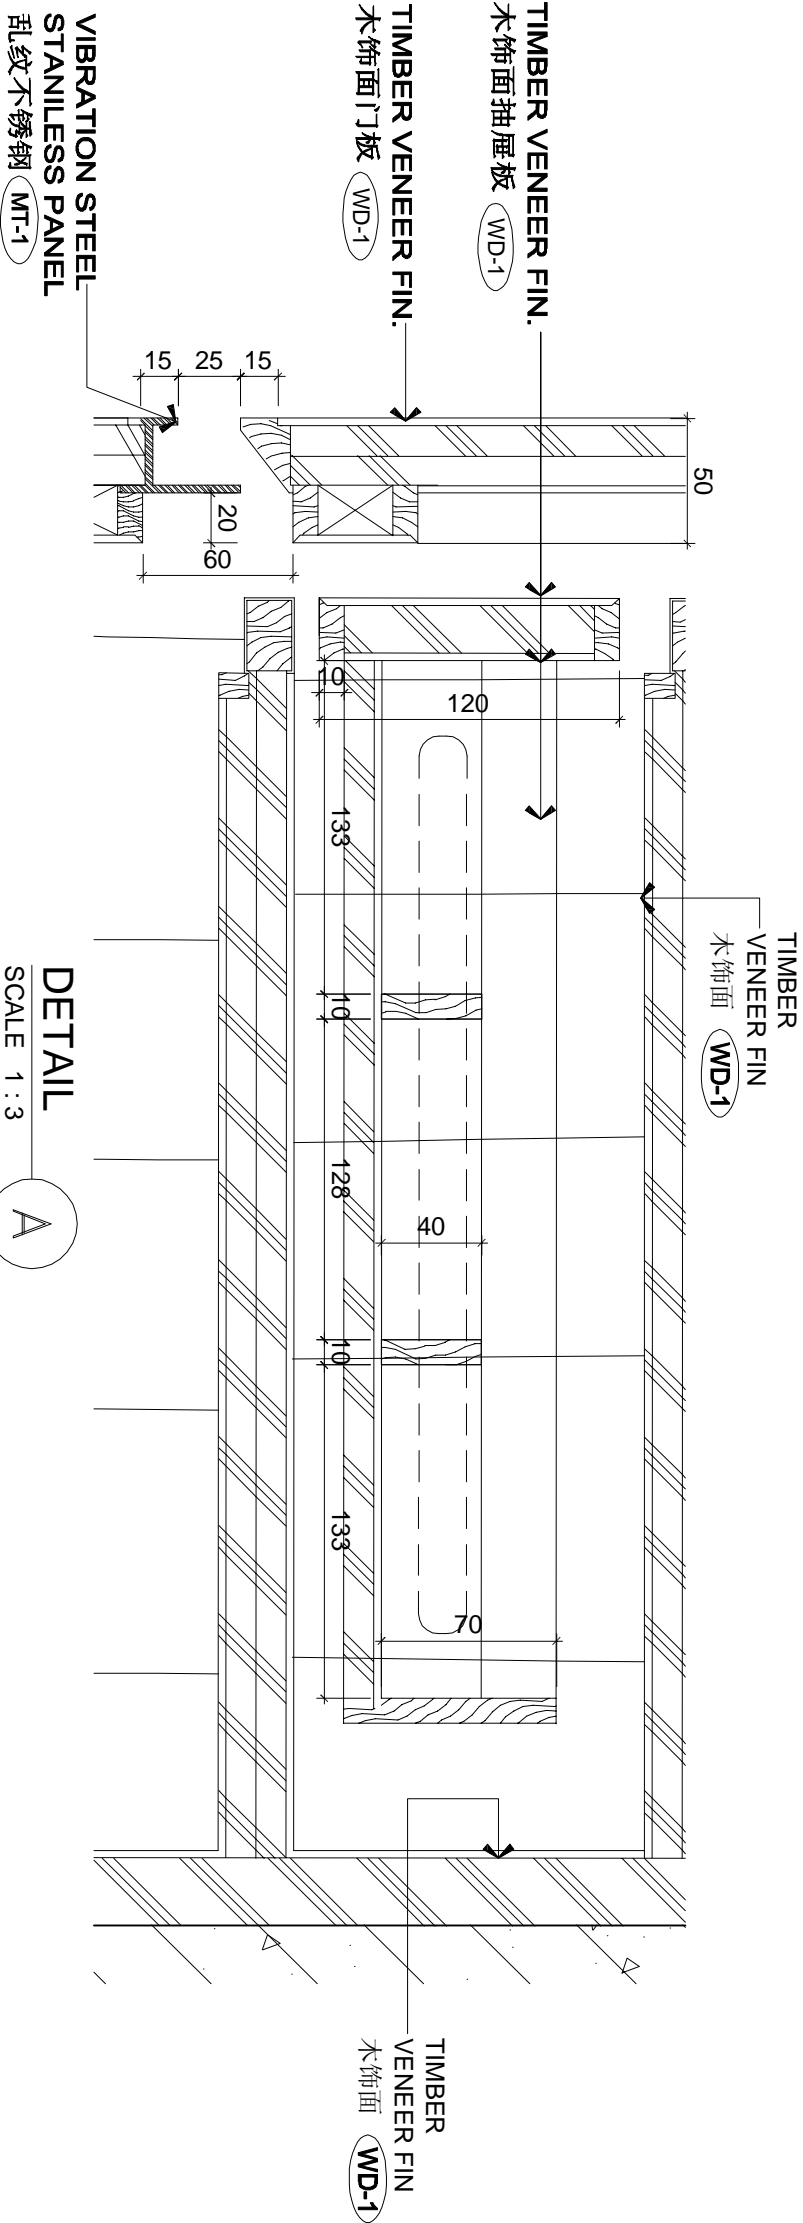


REVISIONS AND ISSUES				CHHADA SIEMBIEDA LEUNG			
LOCATION OF REVISIONS ARE INDICATED ON DWG. AS 				Limited, Design Consultants Hong Kong			
ISSUED FOR TENDER DRAWING				THE INTERCONTINENTAL SUZHOU			
				JIANGSU, CHINA			
				HANDICAP KING ROOM A1 DETAILS			
				FD-HKA1-06			

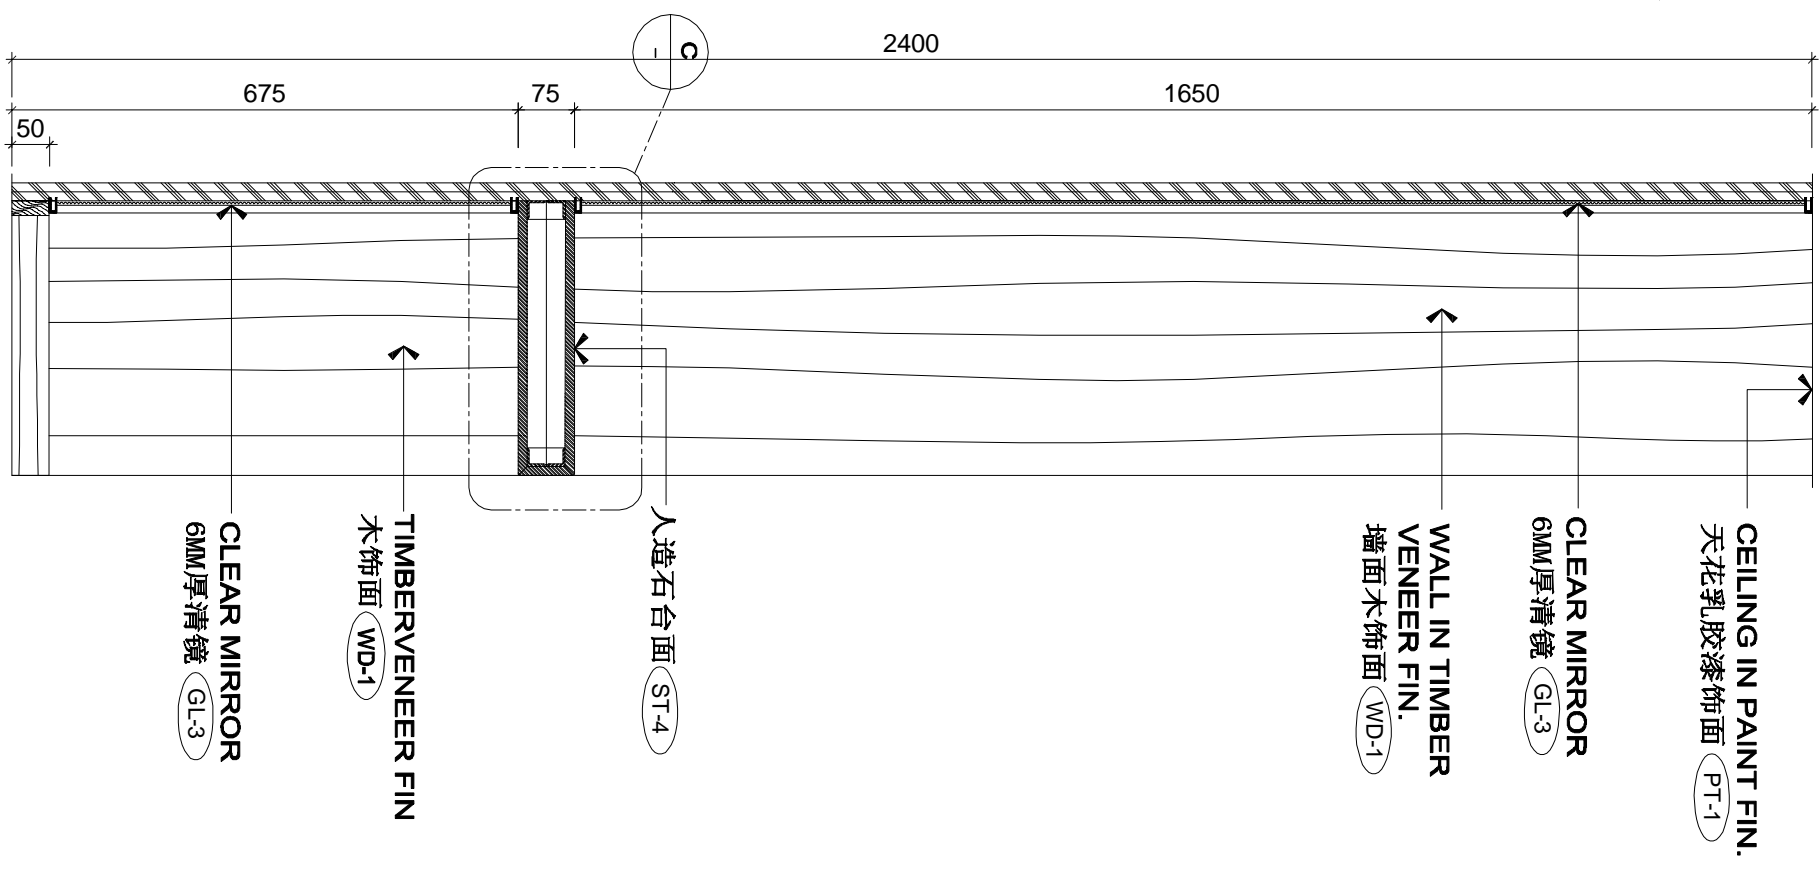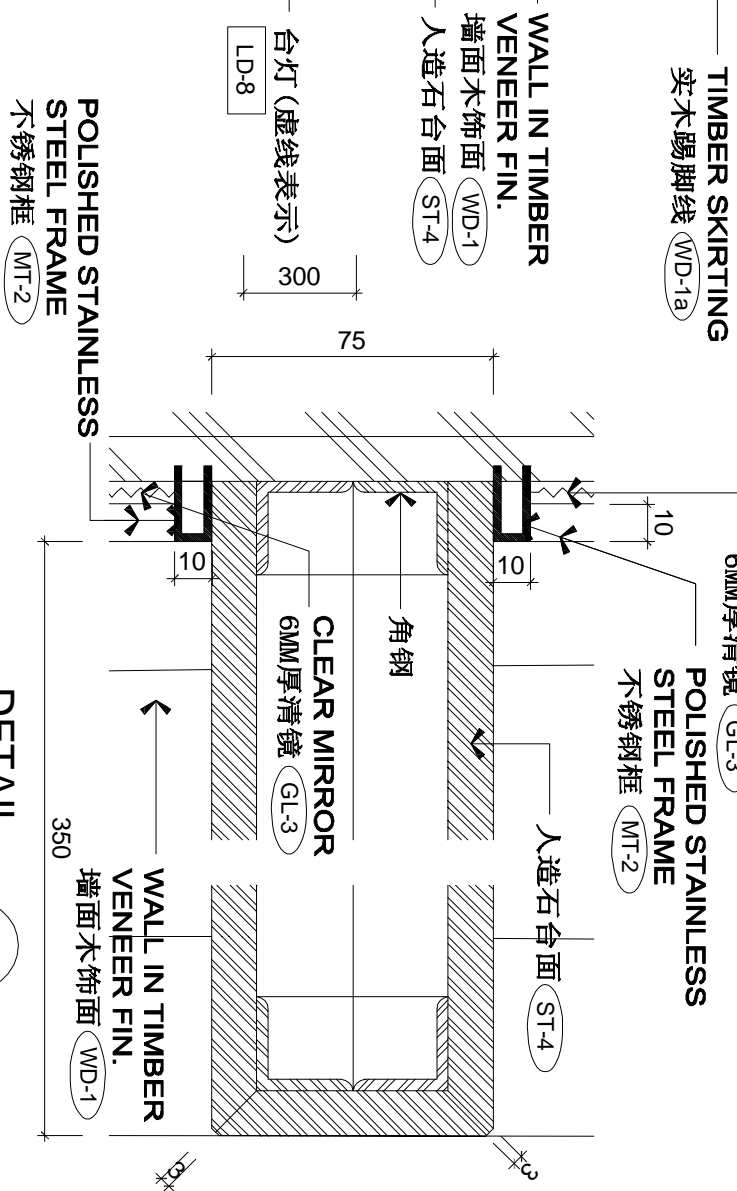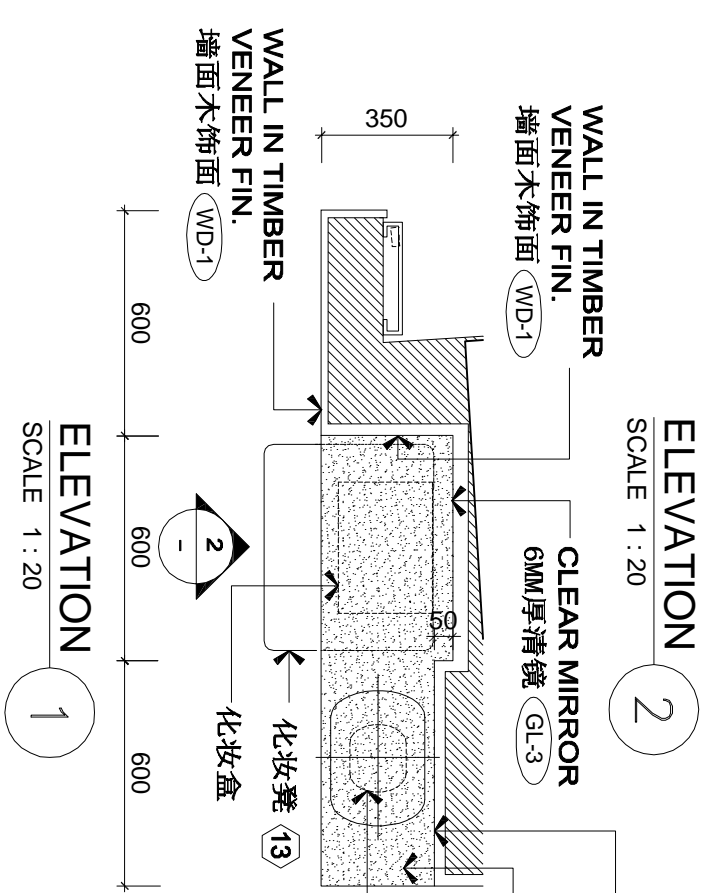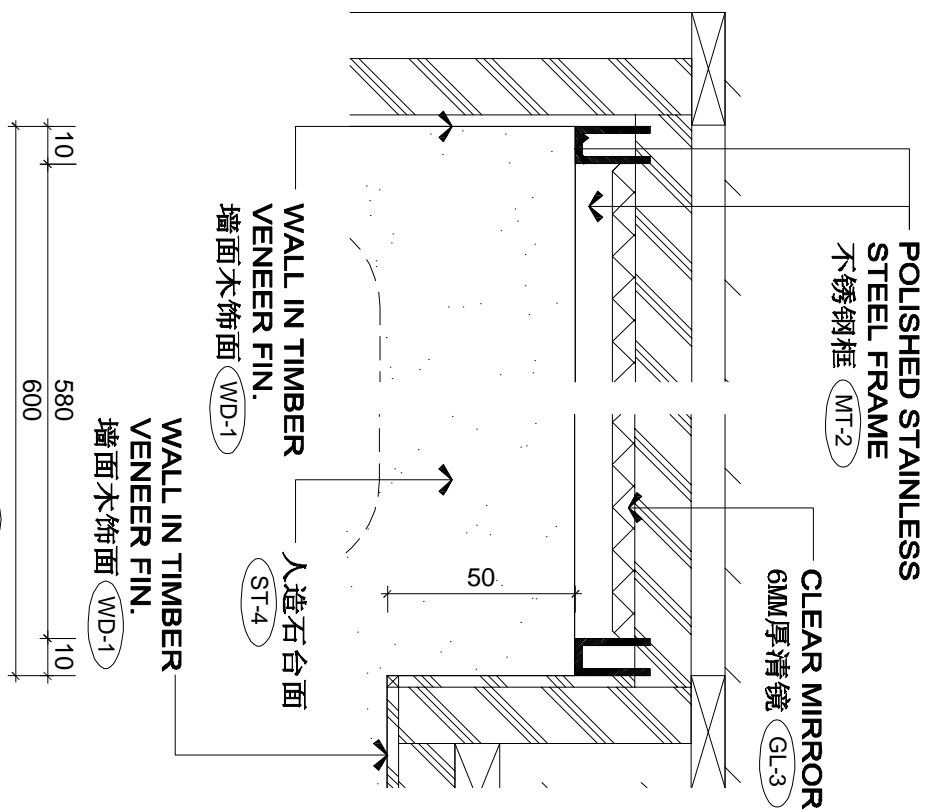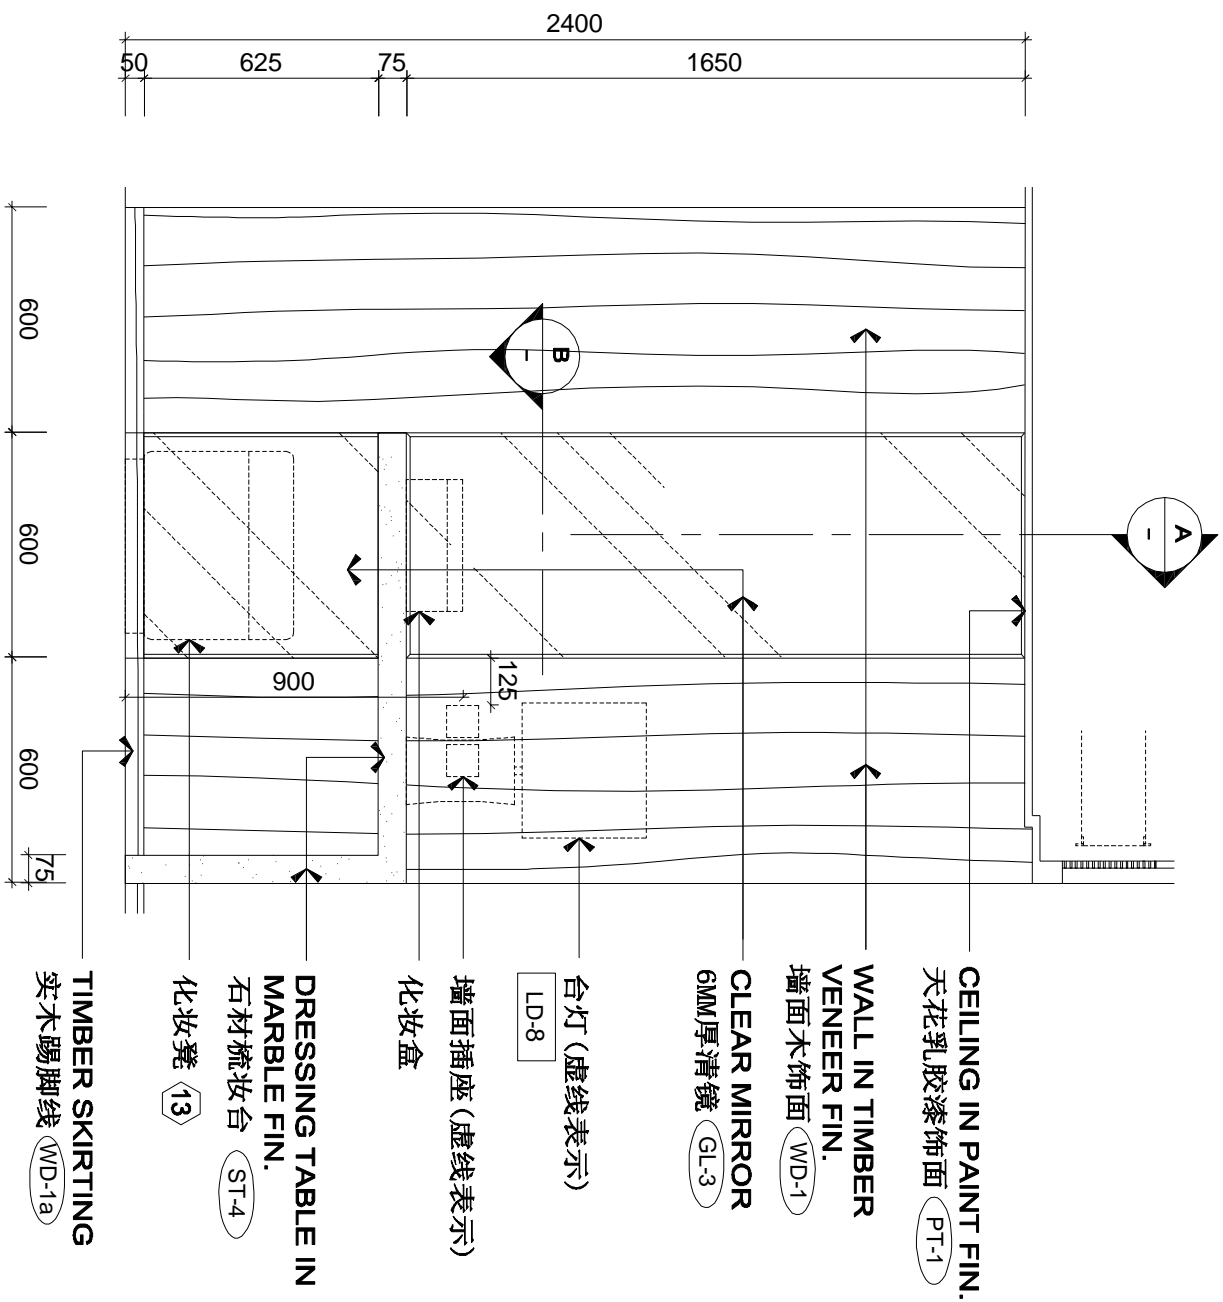

REVISIONS AND ISSUES					
LOCATION OF REVISIONS ARE INDICATED ON DWG. AS					
	DATE				
1	ISSUED FOR TENDER DRAWING				
	10/04/08				
2					
3					
<div>CHIHADA SIEMBIEDA LEUNG Limited, Design Consultants Hong Kong</div> <div>AT DESIGN, DRAWING & REPORTING AND THE PROGRESS OF DESIGN SUBMISSION, ALL ISSUES SHALL BE RETURNED AT A COMPLETELY OPEN MIND, DO NOT SCALE DRAWINGS, ALL DIMENSIONS SHALL BE CHECKED IN THE FIELD, ANY DISCREPANCIES SHALL BE REPORTED IN WRITING TO CHIHADA SIEMBIEDA & LEUNG LTD IMMEDIATELY, BY THE CORRESPONDENCE AND/OR PROJECT MANAGER.</div> <div>THE INTERCONTINENTAL SUZHOU JIANGSU, CHINA</div> <div>HANDICAP KING ROOM A1 DETAILS</div> <div>FD-HKA1-07</div> <div>REVISION </div>					

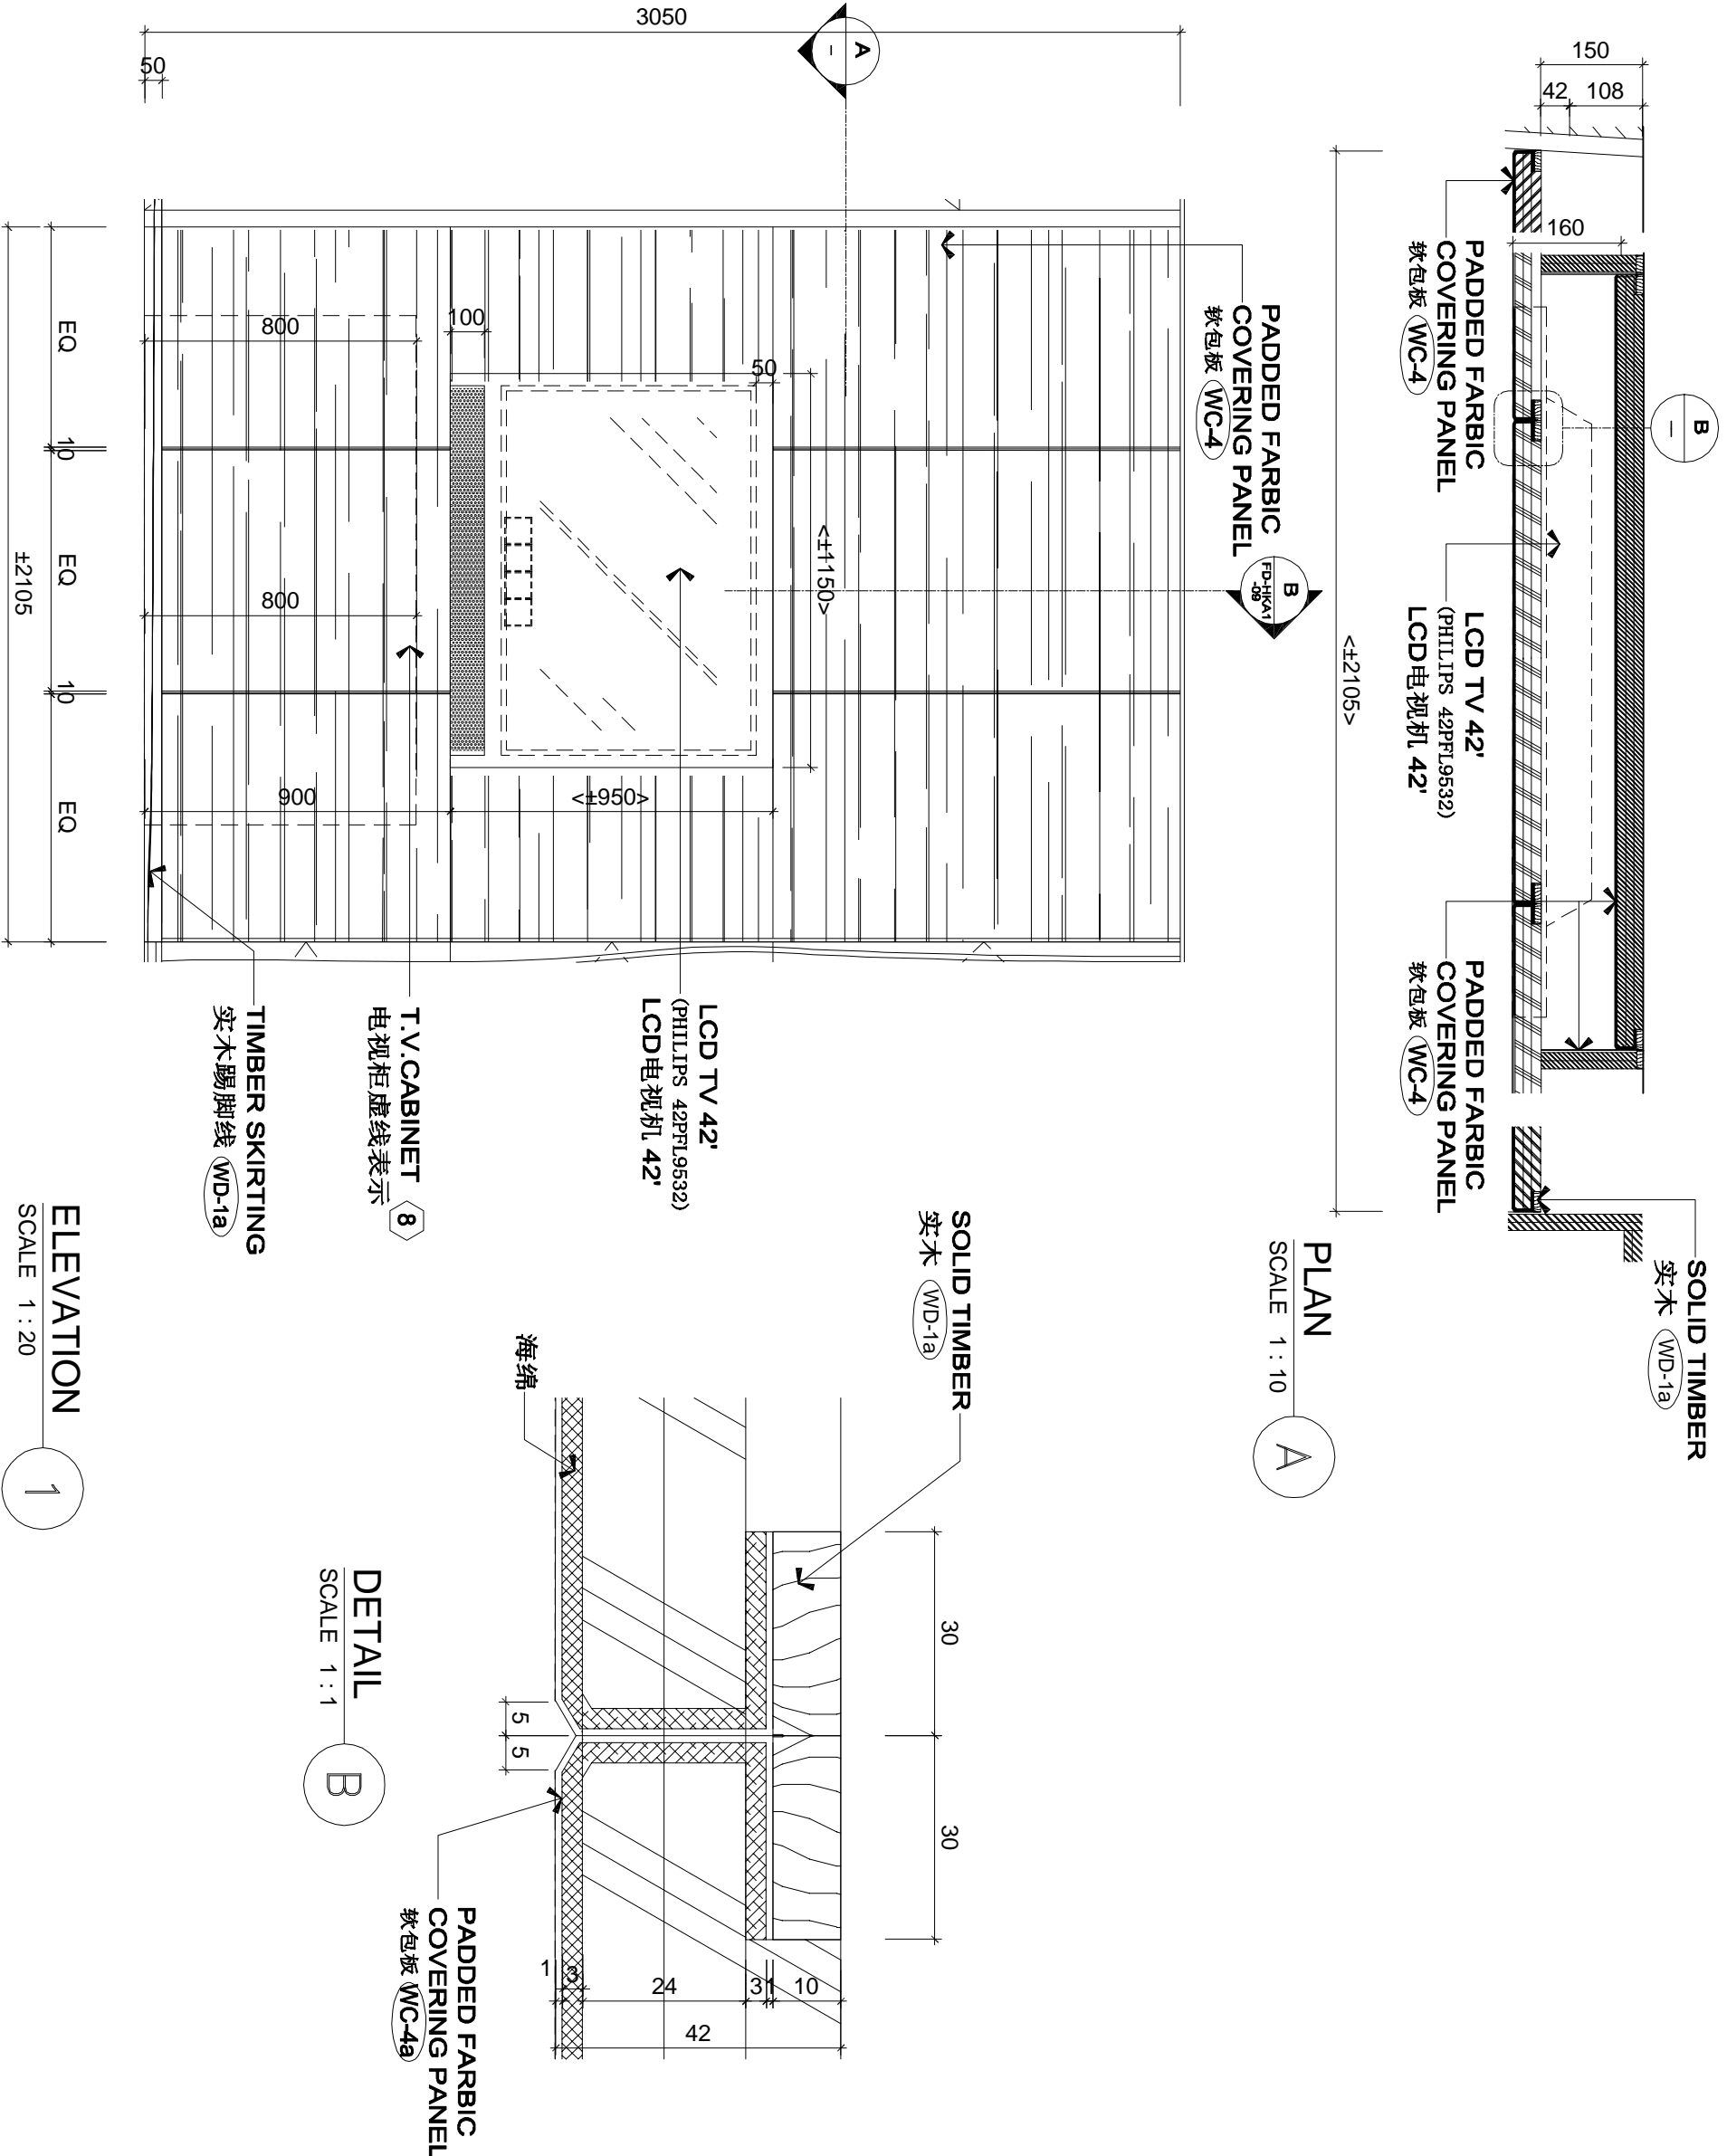


REVISIONS AND ISSUES				CHHADA SIEMBIEDA LEUNG				HANDICAP KING ROOM A1 DETAILS			
LOCATION OF REVISIONS ARE INDICATED ON DWG. AS				Limited, Design Consultants Hong Kong				THE INTERCONTINENTAL SUZHOU			
ISSUED FOR TENDER DRAWING				DATE				DRAWN BY			
				100408				CARRY			
								APPROVED BY			
								07-01			
								PROJECT NO.			
								FD-HKA1-08			
								REVISION			

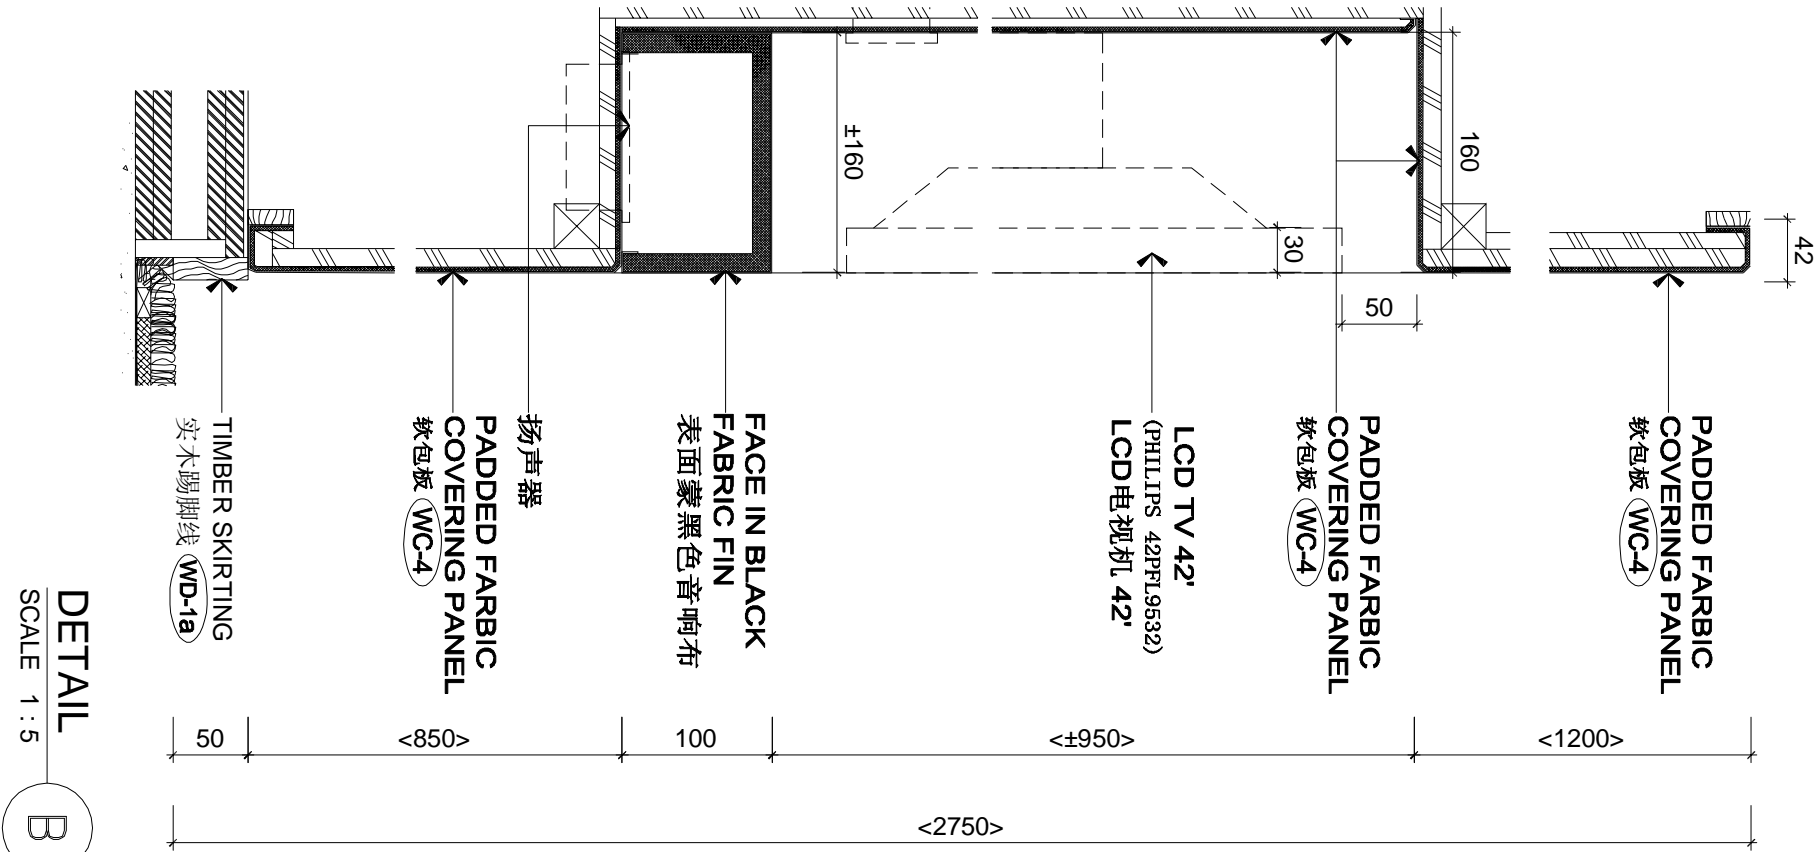

DETAIL
SCALE 1:5



B

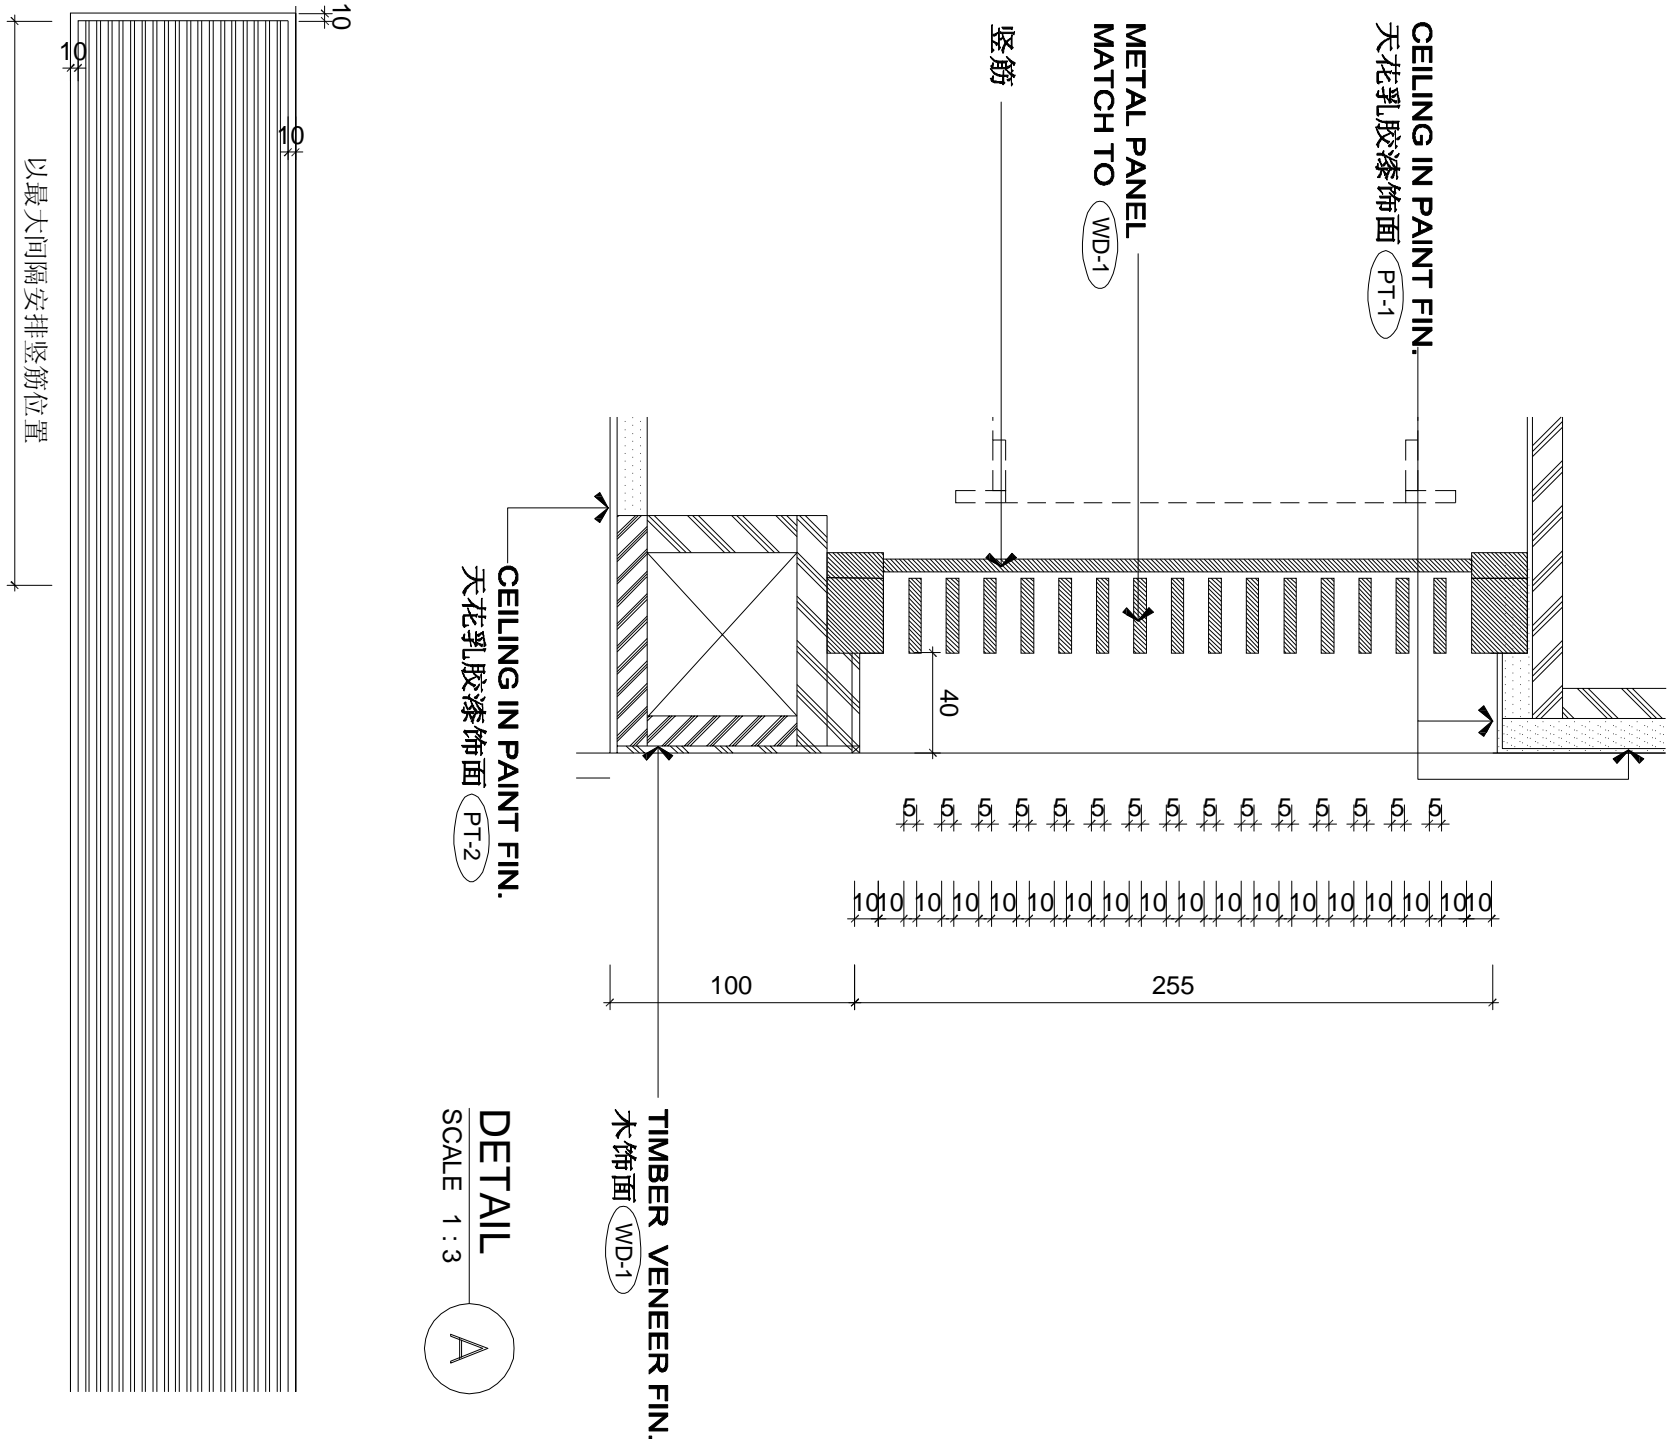

DETAIL
SCALE 1:3

A

REVISIONS AND ISSUES				DATE			
LOCATION OF REVISIONS ARE INDICATED ON DWG. AS				100425			
1	ISSUED FOR TENDER DRAWING			5			
2				6			
3				7			
CHHADA SIEMBIEDA LEUNG Limited, Design Consultants Hong Kong				HANDICAP KING ROOM A1 DETAILS			
THE INTERCONTINENTAL SUZHOU JIANGSU, CHINA				DRAWN BY CARRY			
				SCALE AS SHOWN (A3)			
				APPROVED BY			
				PROJECT NO. 07-01			
				DWG. NO. FD-HKA1-09			
				REVISION /A/			

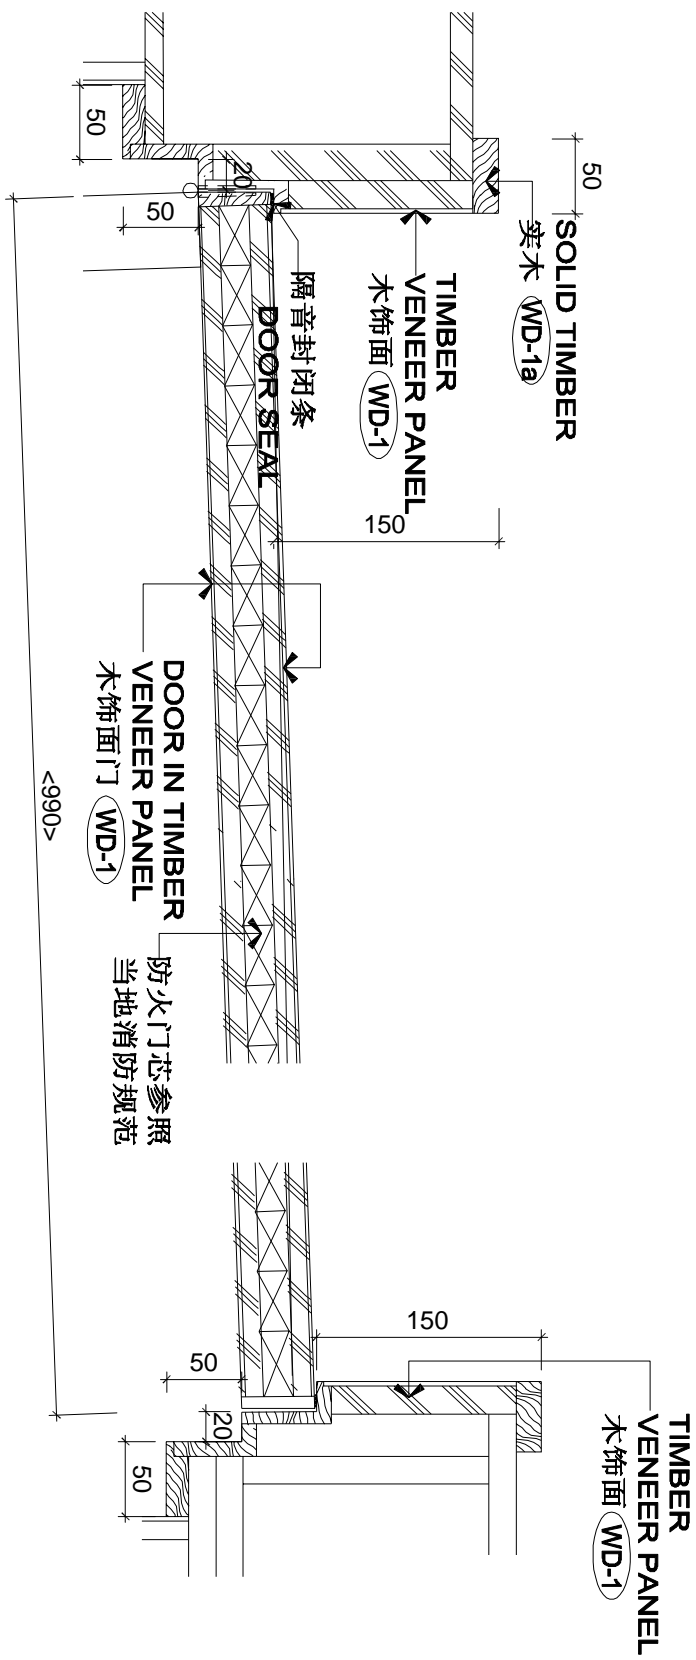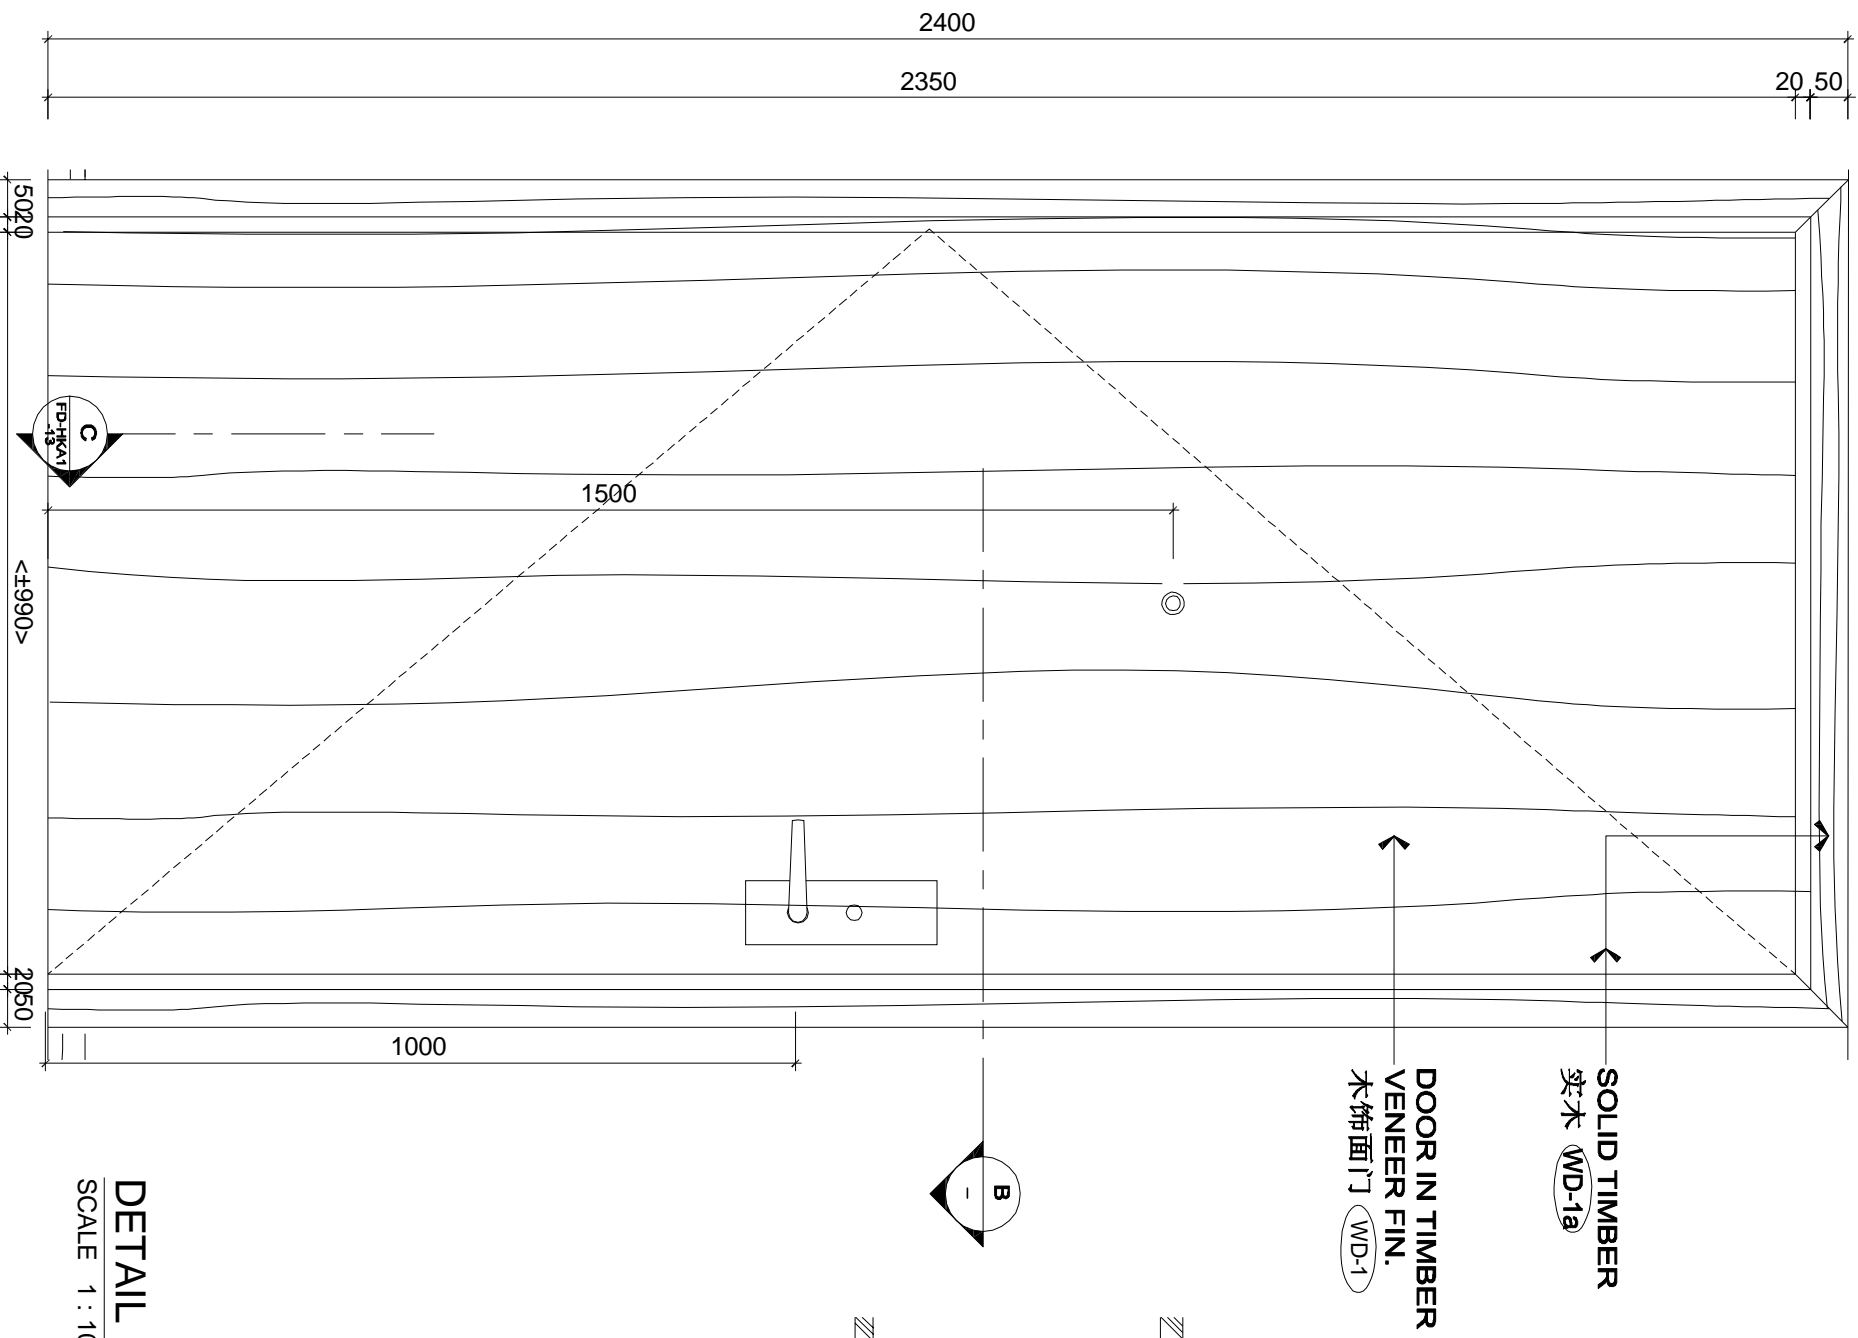

DETAIL
SCALE 1 : 10


DETAIL
SCALE 1 : 5

B

REVISIONS AND ISSUES		DATE	
LOCATION OF REVISION IS TO BE INDICATED ON DWG. AS			
1	ISSUED FOR TENDER DRAWING	10/04/06	
2			
3			


CHHADA SIEMBIEDA LEUNG		THE INTERCONTINENTAL SUZHOU	
Limited. Design Consultants Hong Kong		JIANGSU, CHINA	

HANDICAP KING ROOM A1 DETAILS		DWG. NO.	
DATE	4/24/06	FD-HKA1-12	
DRAWN BY	CARRY		
CHECKED BY	APPROVED BY		
FILE NAME	\\s01-dwg\project\building\interior\room\A1\HANDICAP KING ROOM.dwg		

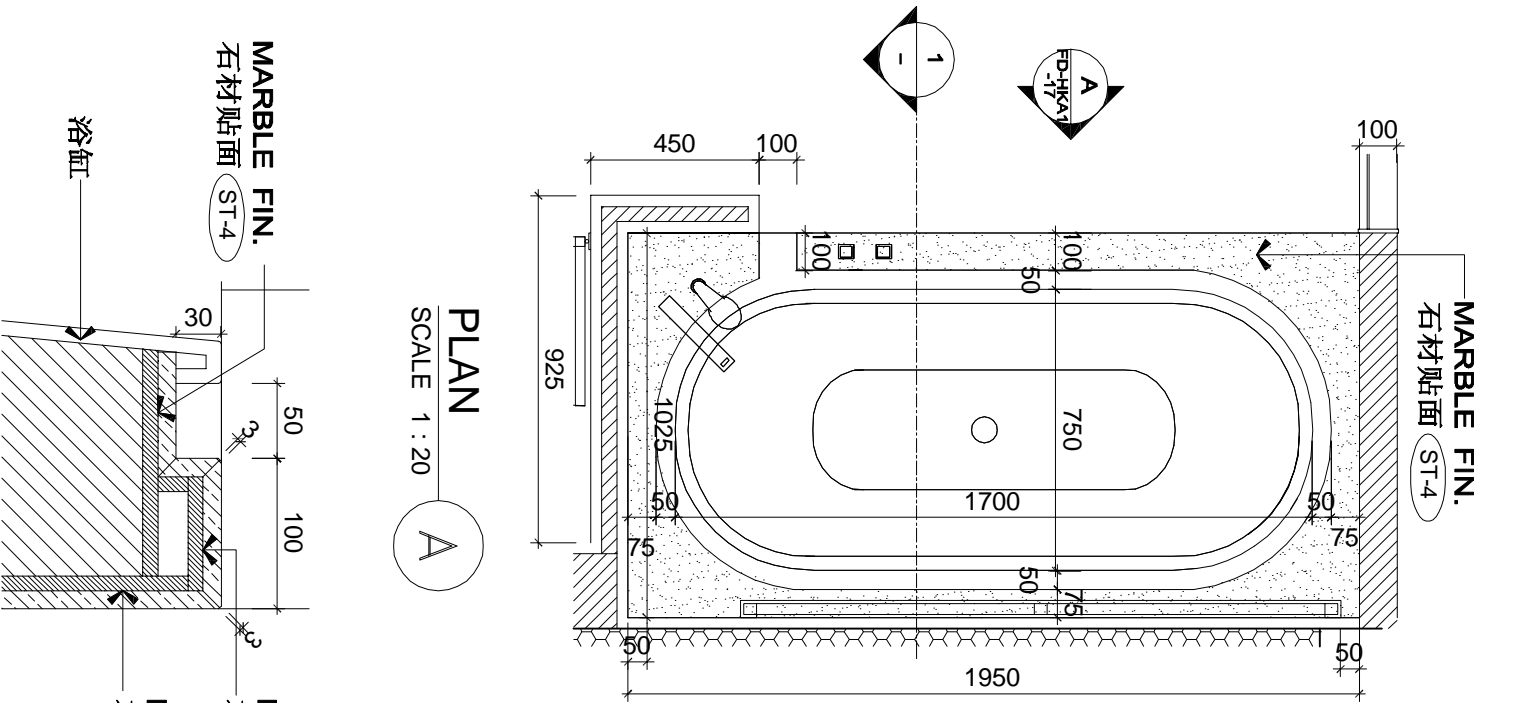



PLAN
SCALE 1 : 20


DETAIL
SCALE 1 : 5

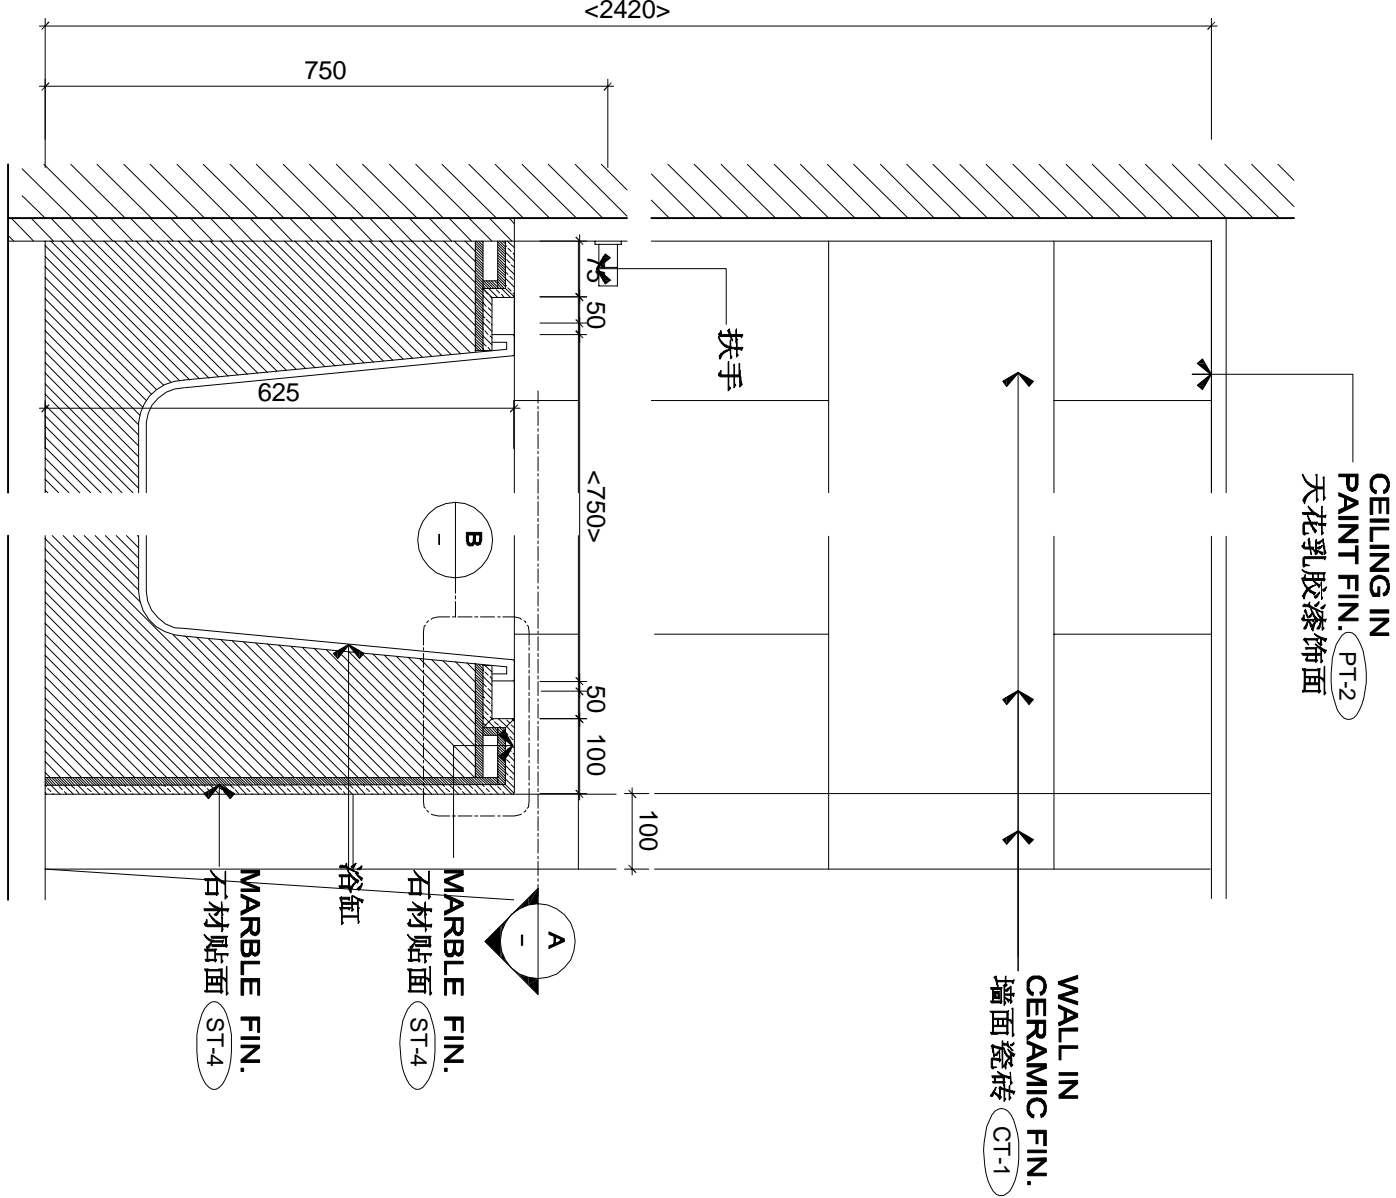


ELEVATION
SCALE 1 : 10

REVISIONS AND ISSUES				CHHADA SIEMBIEDA LEUNG				HANDICAP KING ROOM A1 DETAILS			
LOCATION OF REVISIONS ARE INDICATED ON DWG. AS				Limited, Design Consultants Hong Kong				THE INTERCONTINENTAL SUZHOU			
ISSUED FOR TENDER DRAWING				DATE				DRAWN BY			
				13/04/08				CARRY			
								SCALE			
								AS SHOWN (A3)			
								APPROVED BY			
								07-01			
								PROJECT NO.			
								FD-HKA1-16			
								REVISION / A			

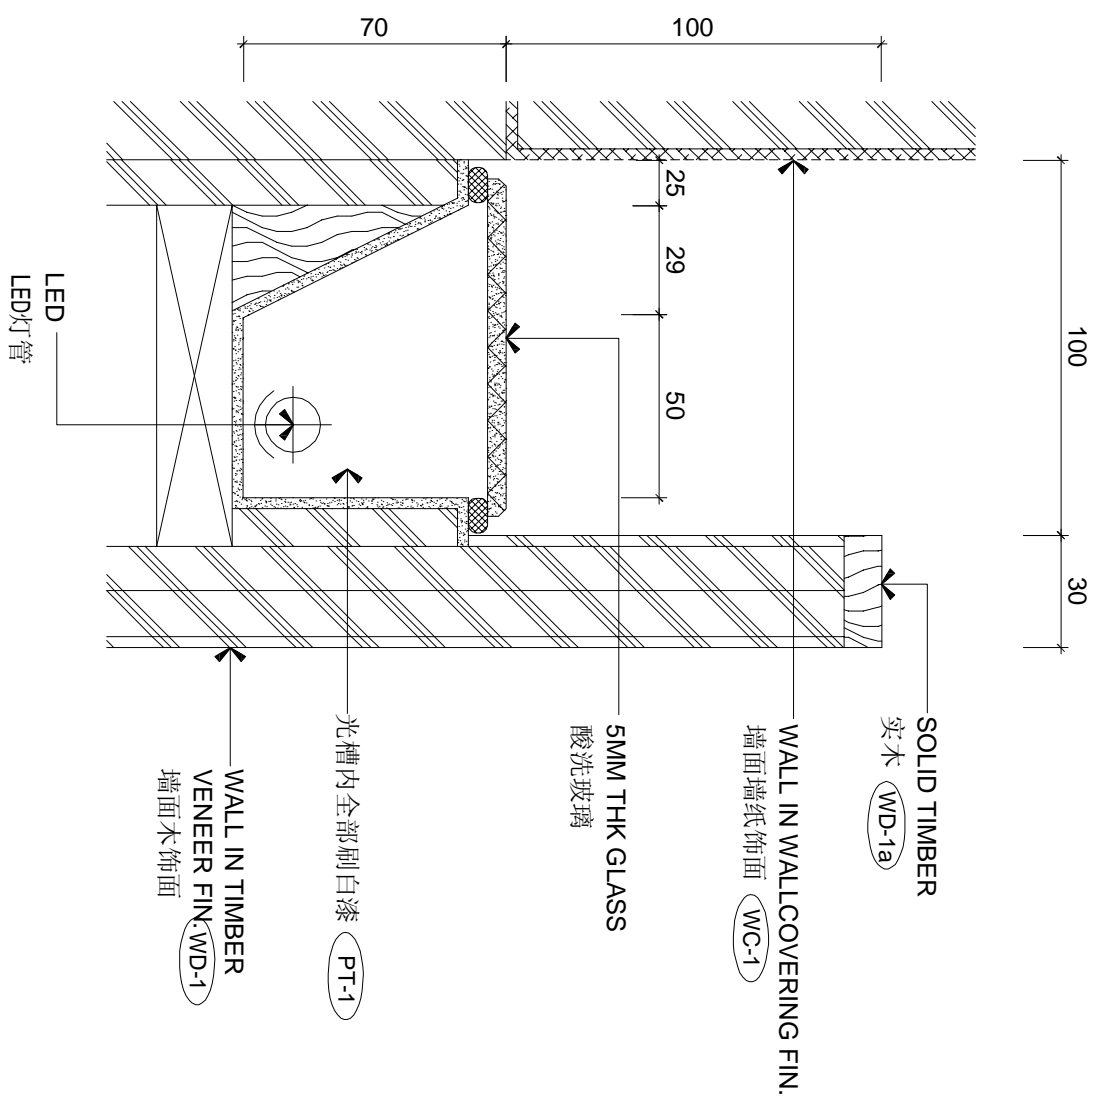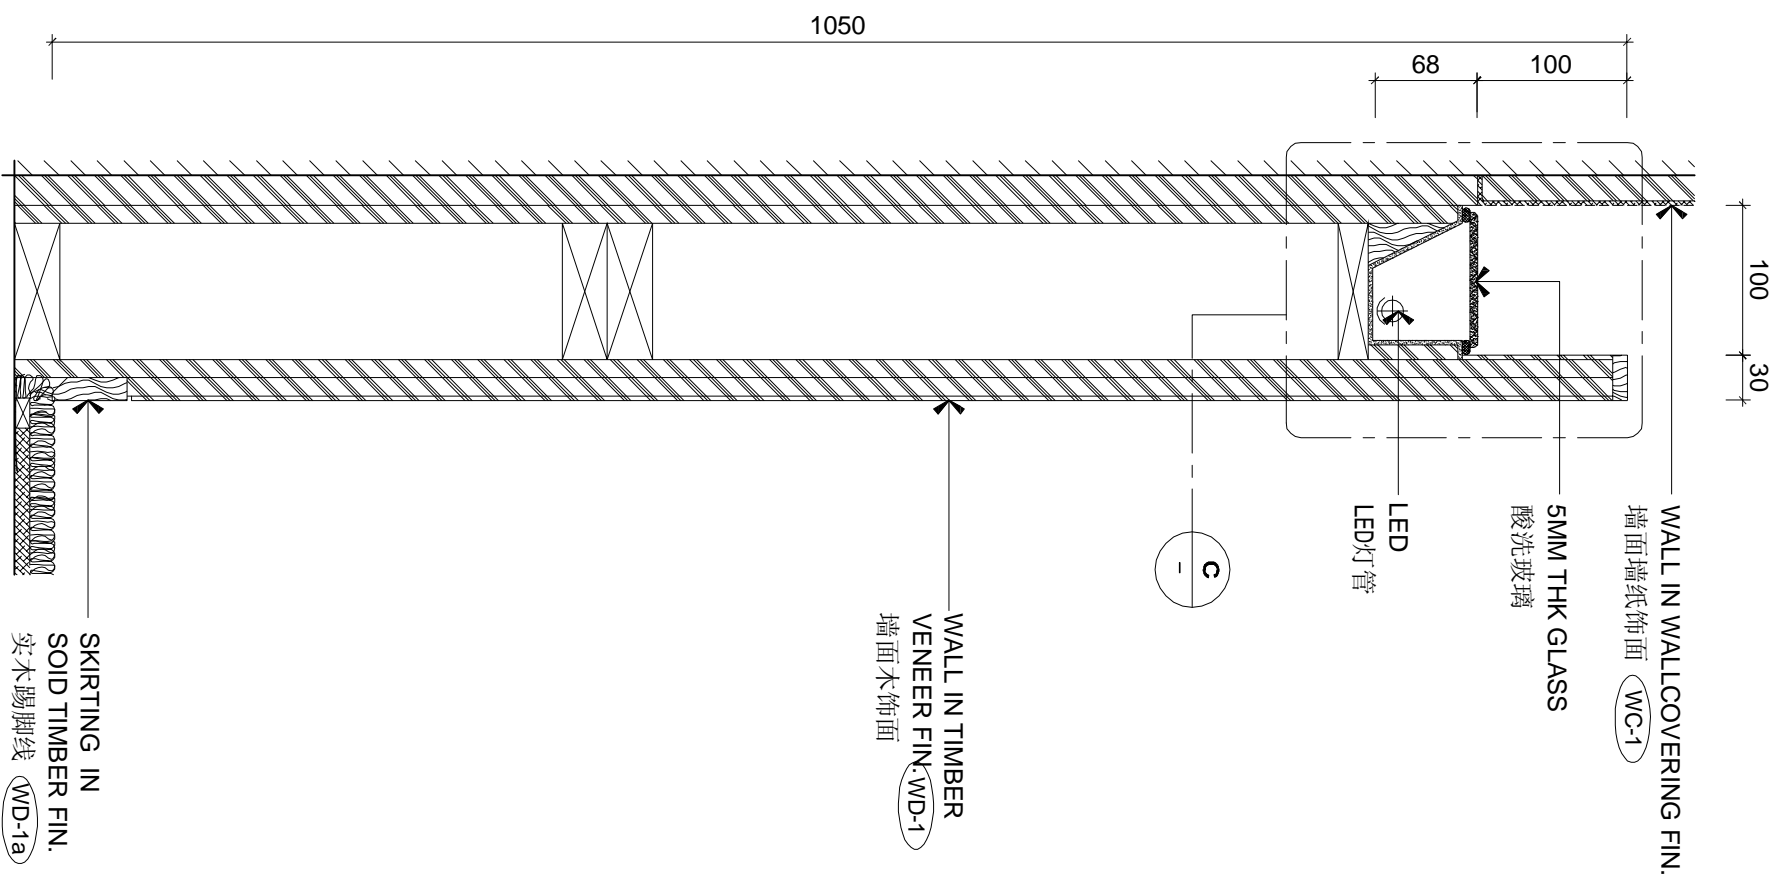


REVISIONS AND ISSUES		DATE		DWG. NO.	
LOCATION OF REVISIONS ARE LOCATED ON DRAW. AS 				FD-HKA1-18	
1. ISSUED FOR TENDER DRAWING		15/04/09			
2.					
3.					
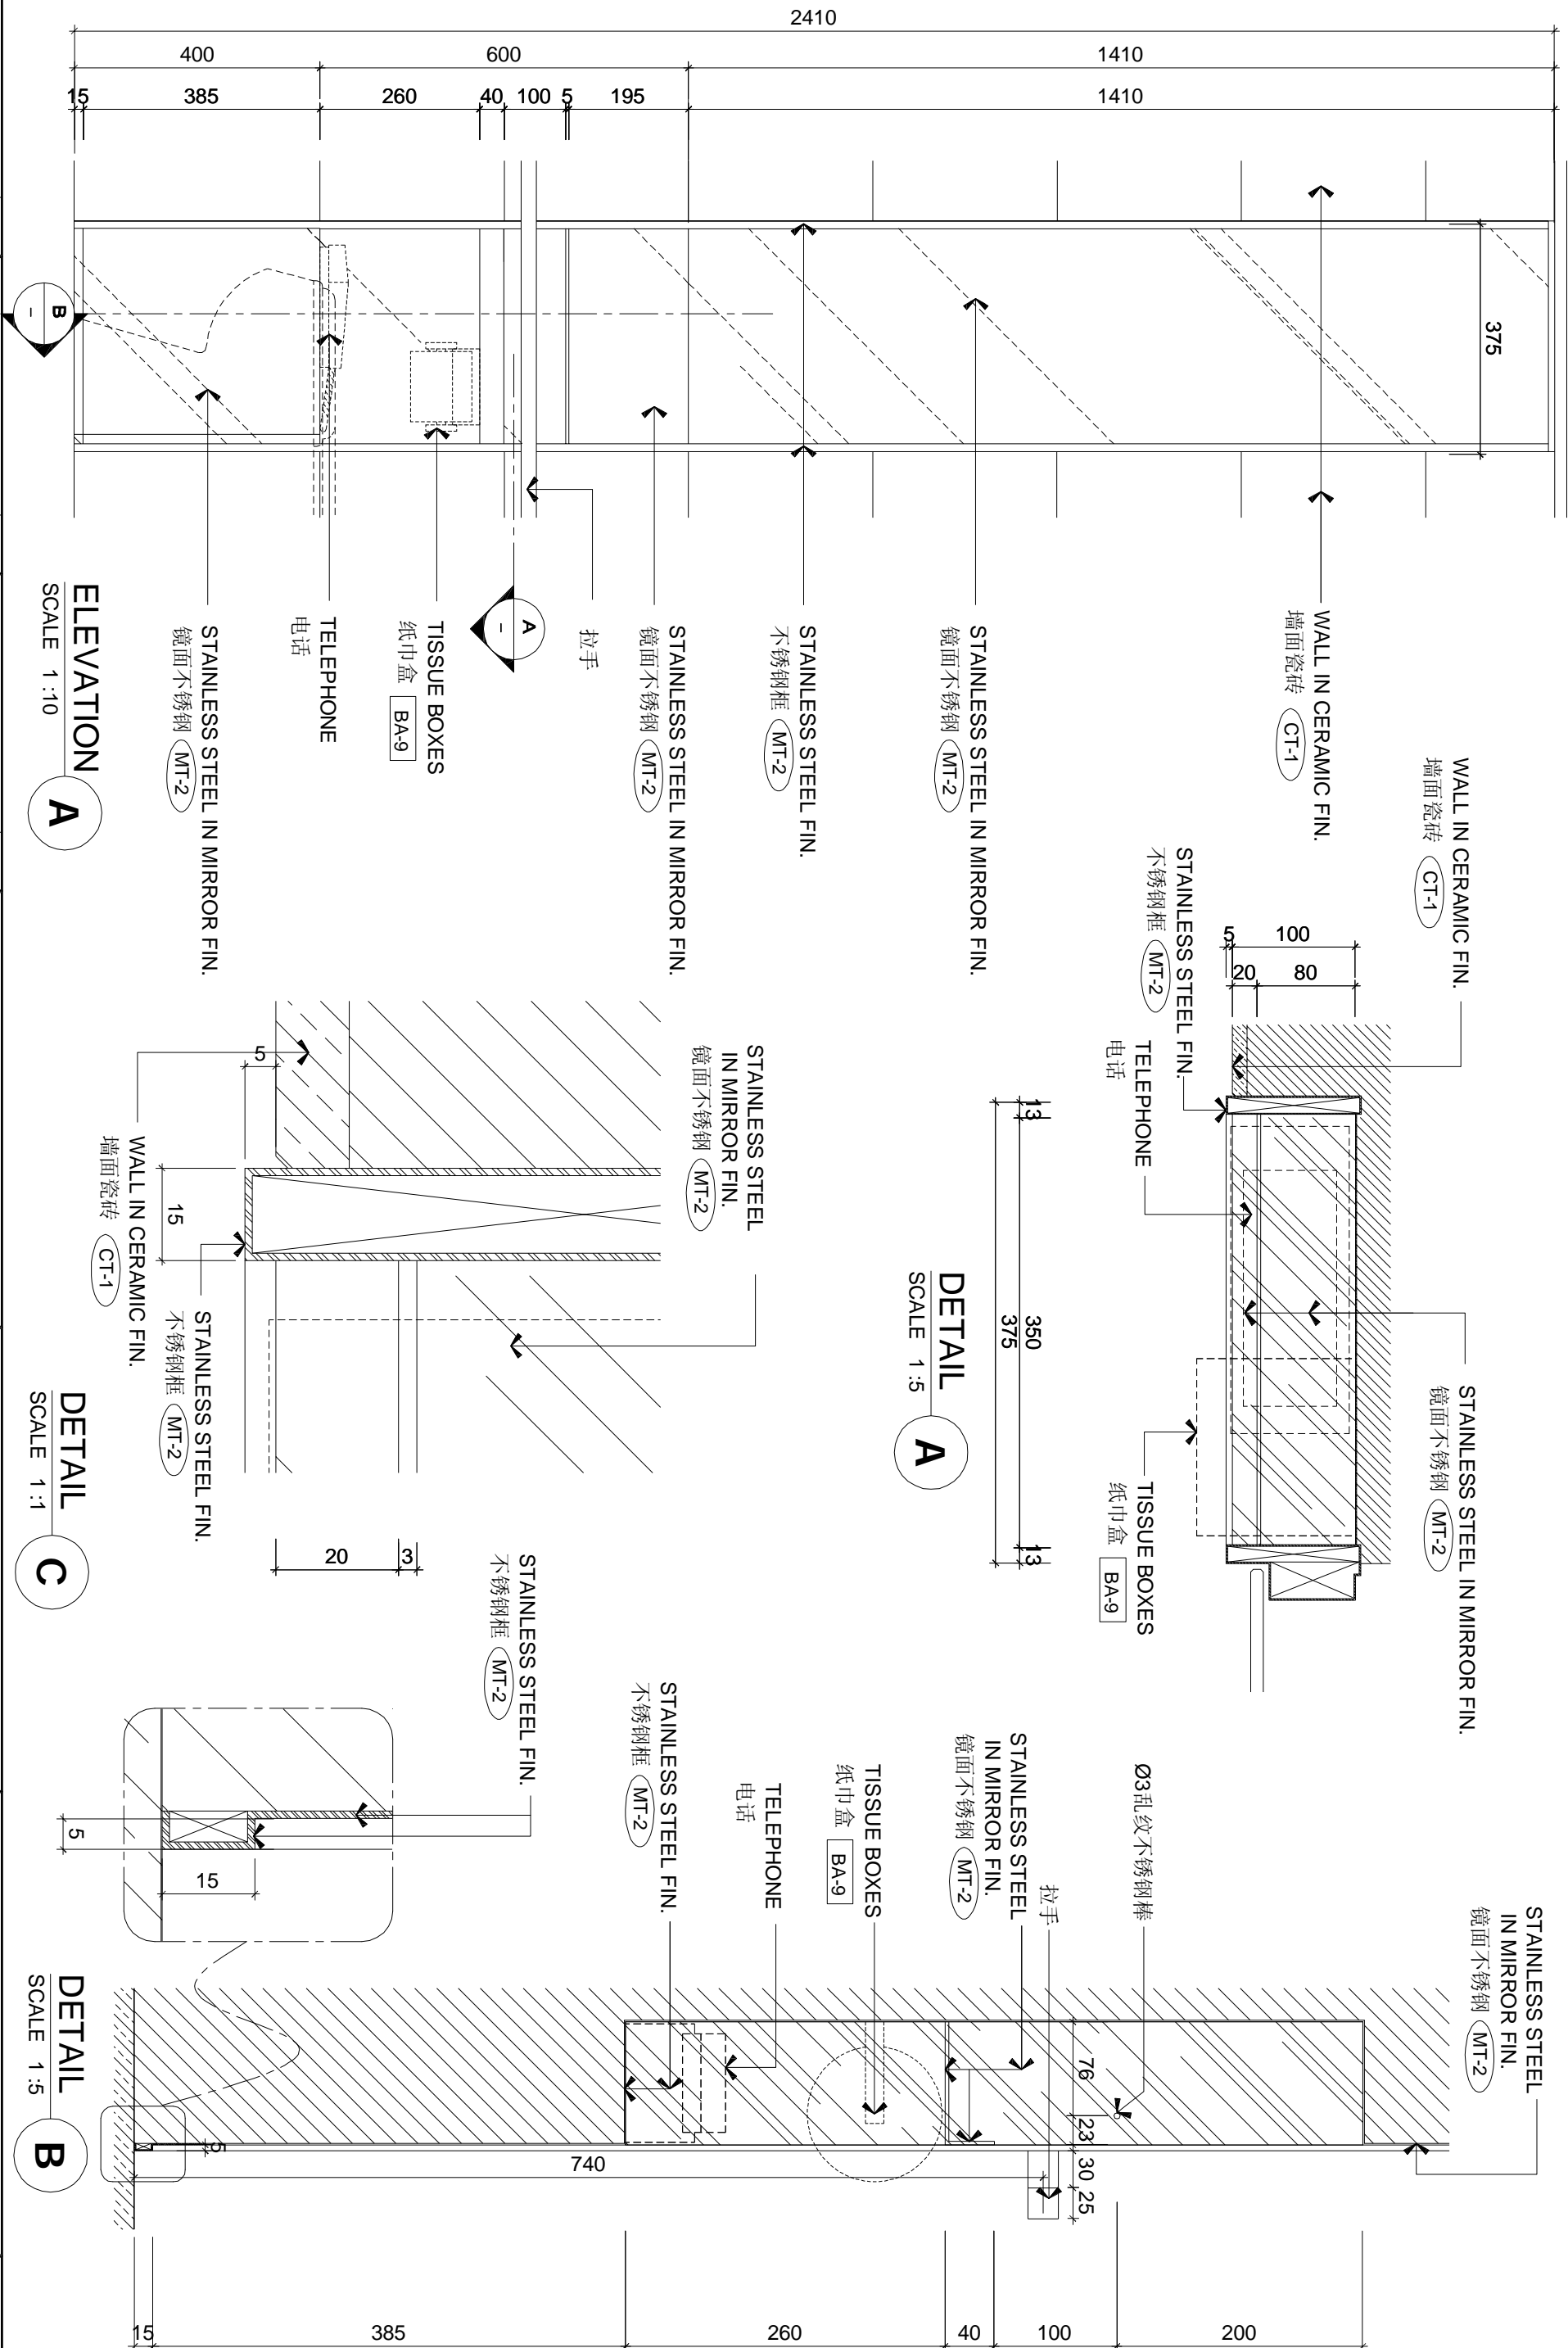

REVISIONS AND ISSUES				LOCATION OF REVISIONS ARE INDICATED ON DWG. AS	
ISSUED FOR TENDER DRAWING				DATE	
1				18/04/19	
2					
3					
4					
5					
6					
7					
8					
9					
10					
11					
CHHADA SIEMBIEDA LEUNG				THE INTERCONTINENTAL SUZHOU	
Limited, Design Consultants Hong Kong				JIANGSU, CHINA	
HANDICAP KING ROOM A1 DETAILS				FD-HKA1-20	
DATE				SCALE	
DRAWN BY				AS SHOWN (A3)	
FILE NAME				PROJECT NO.	
FD-20.dwg				07-01	
				DWG. NO.	
				REVISION	
				7/1	

DETAIL A

SCALE 1 : 10

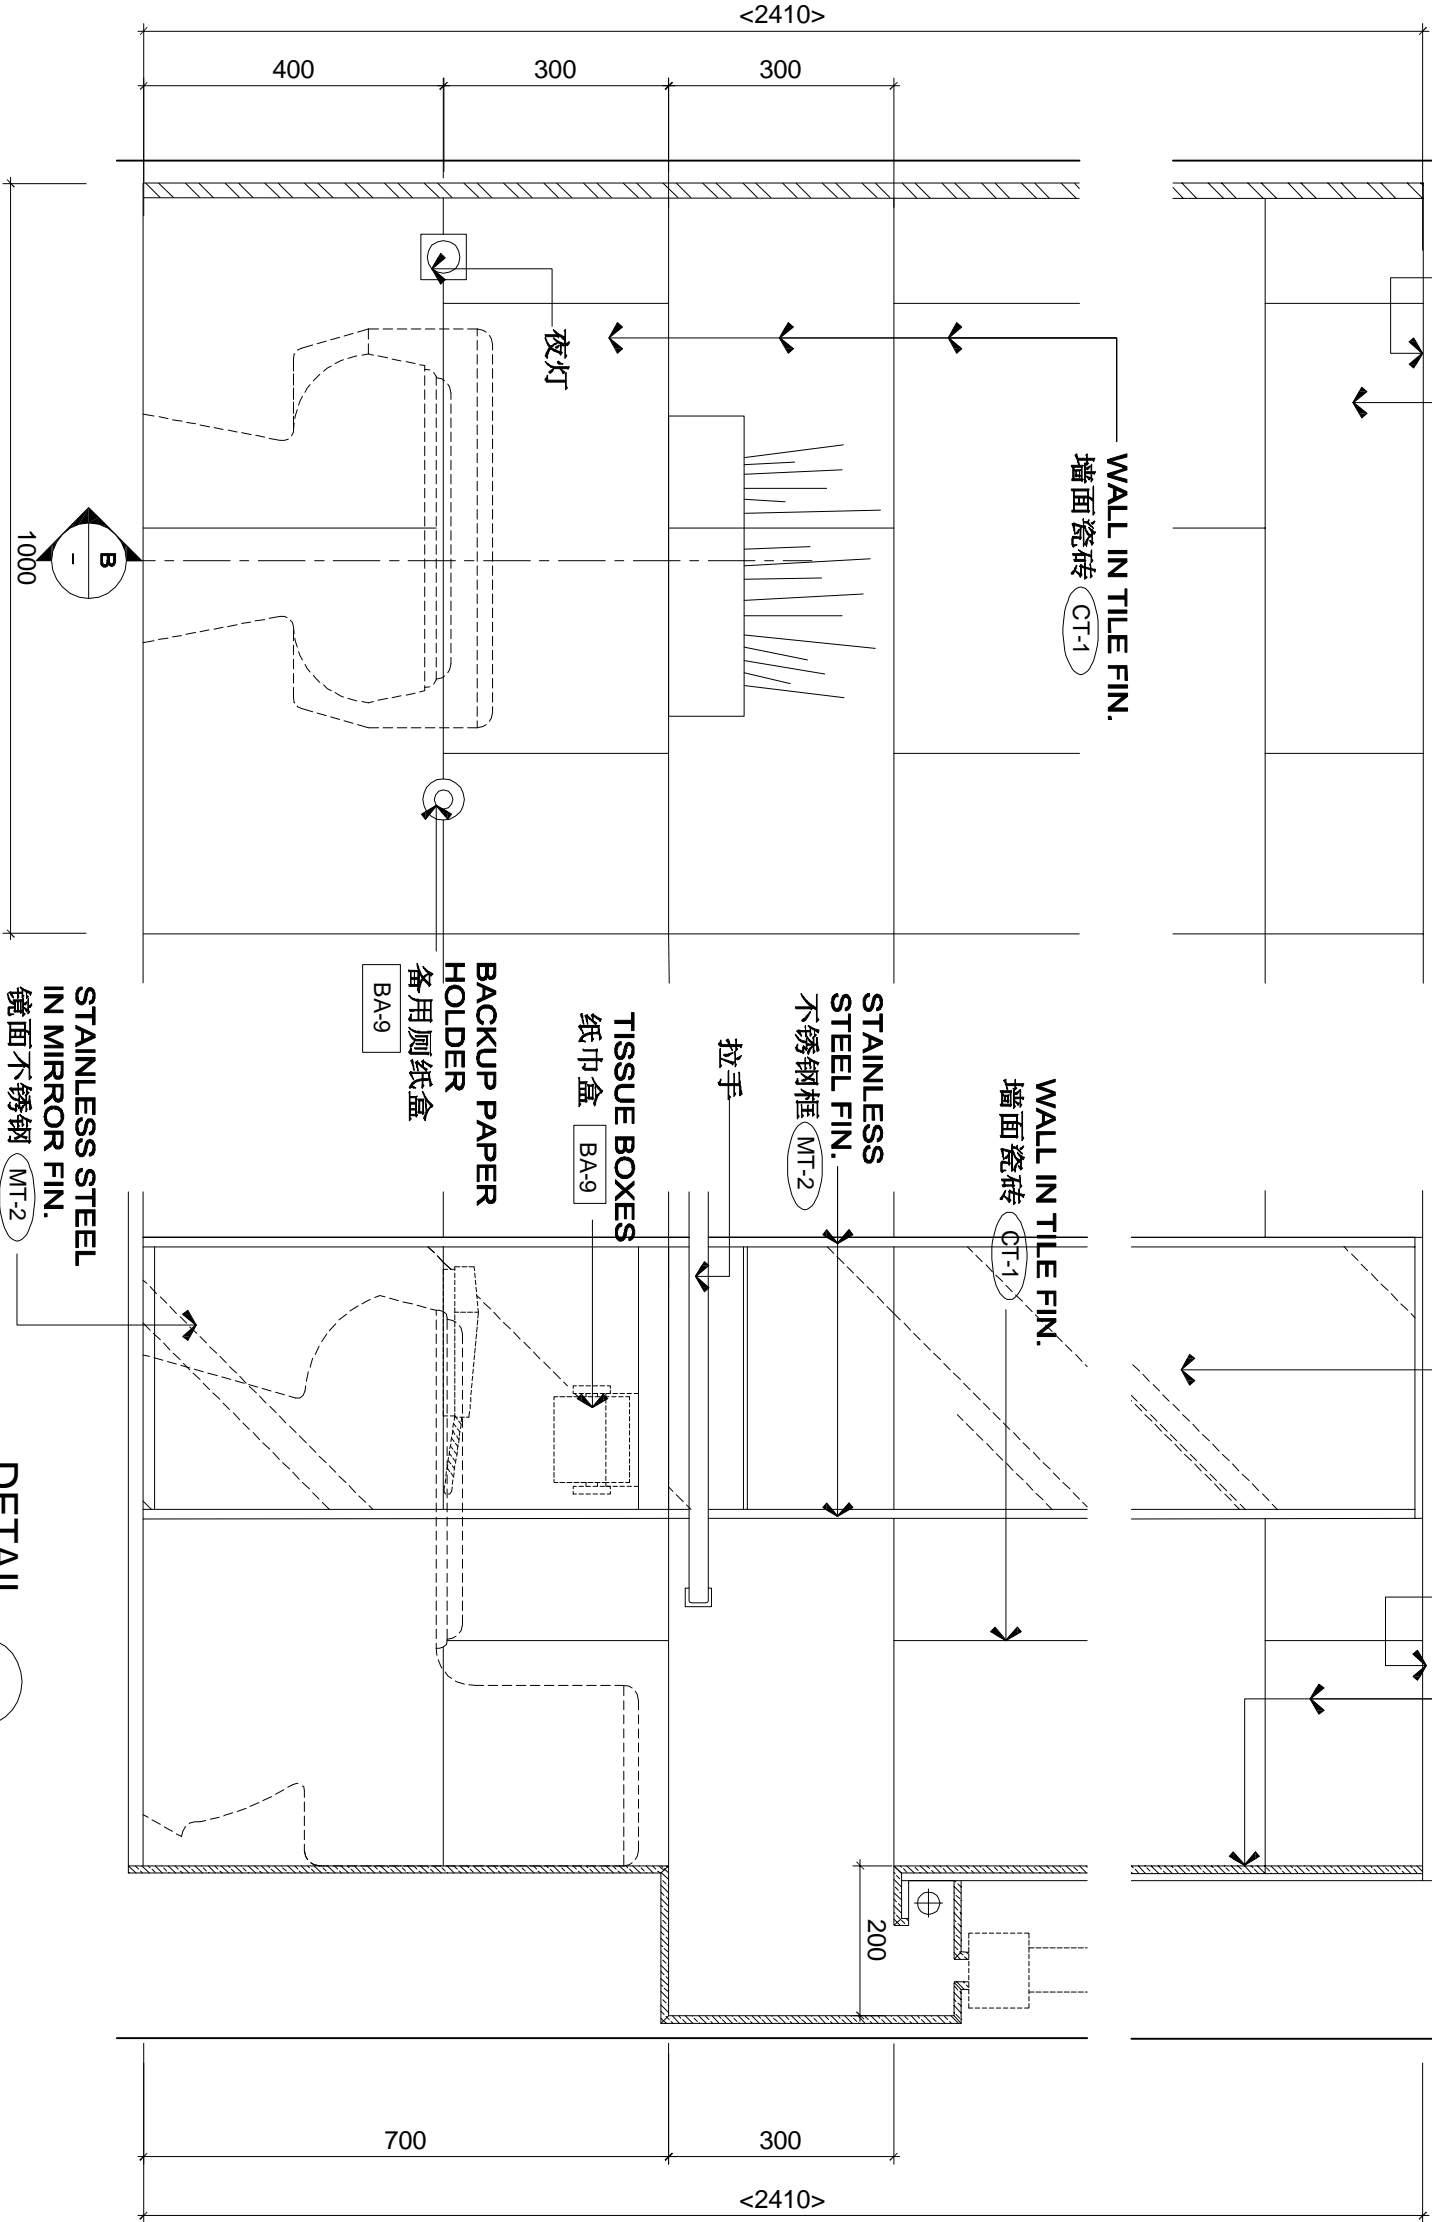



DETAIL B

SCALE 1 : 10


DETAIL C

SCALE 1 : 5

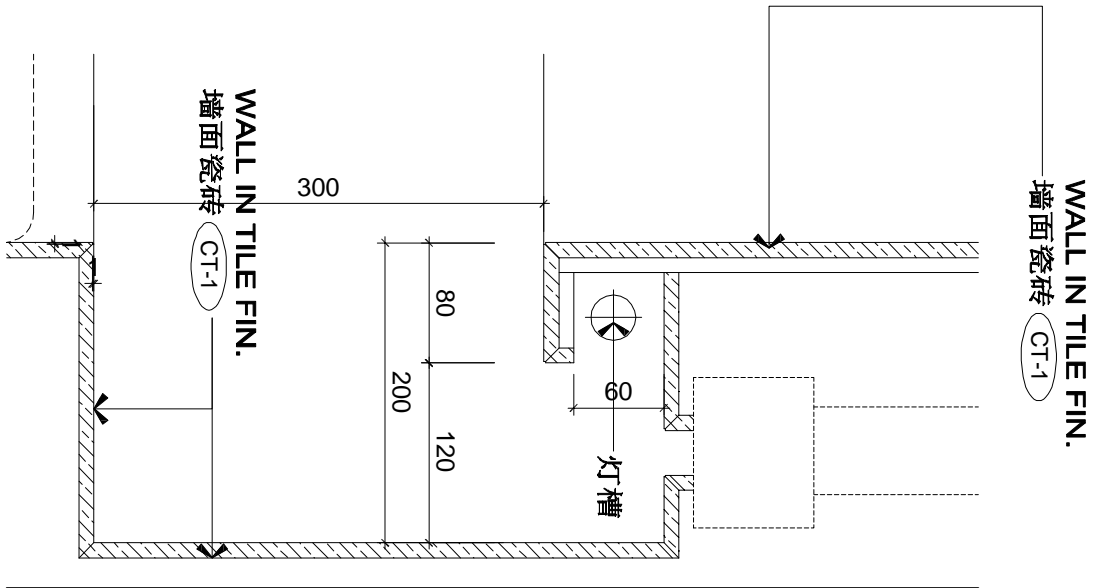

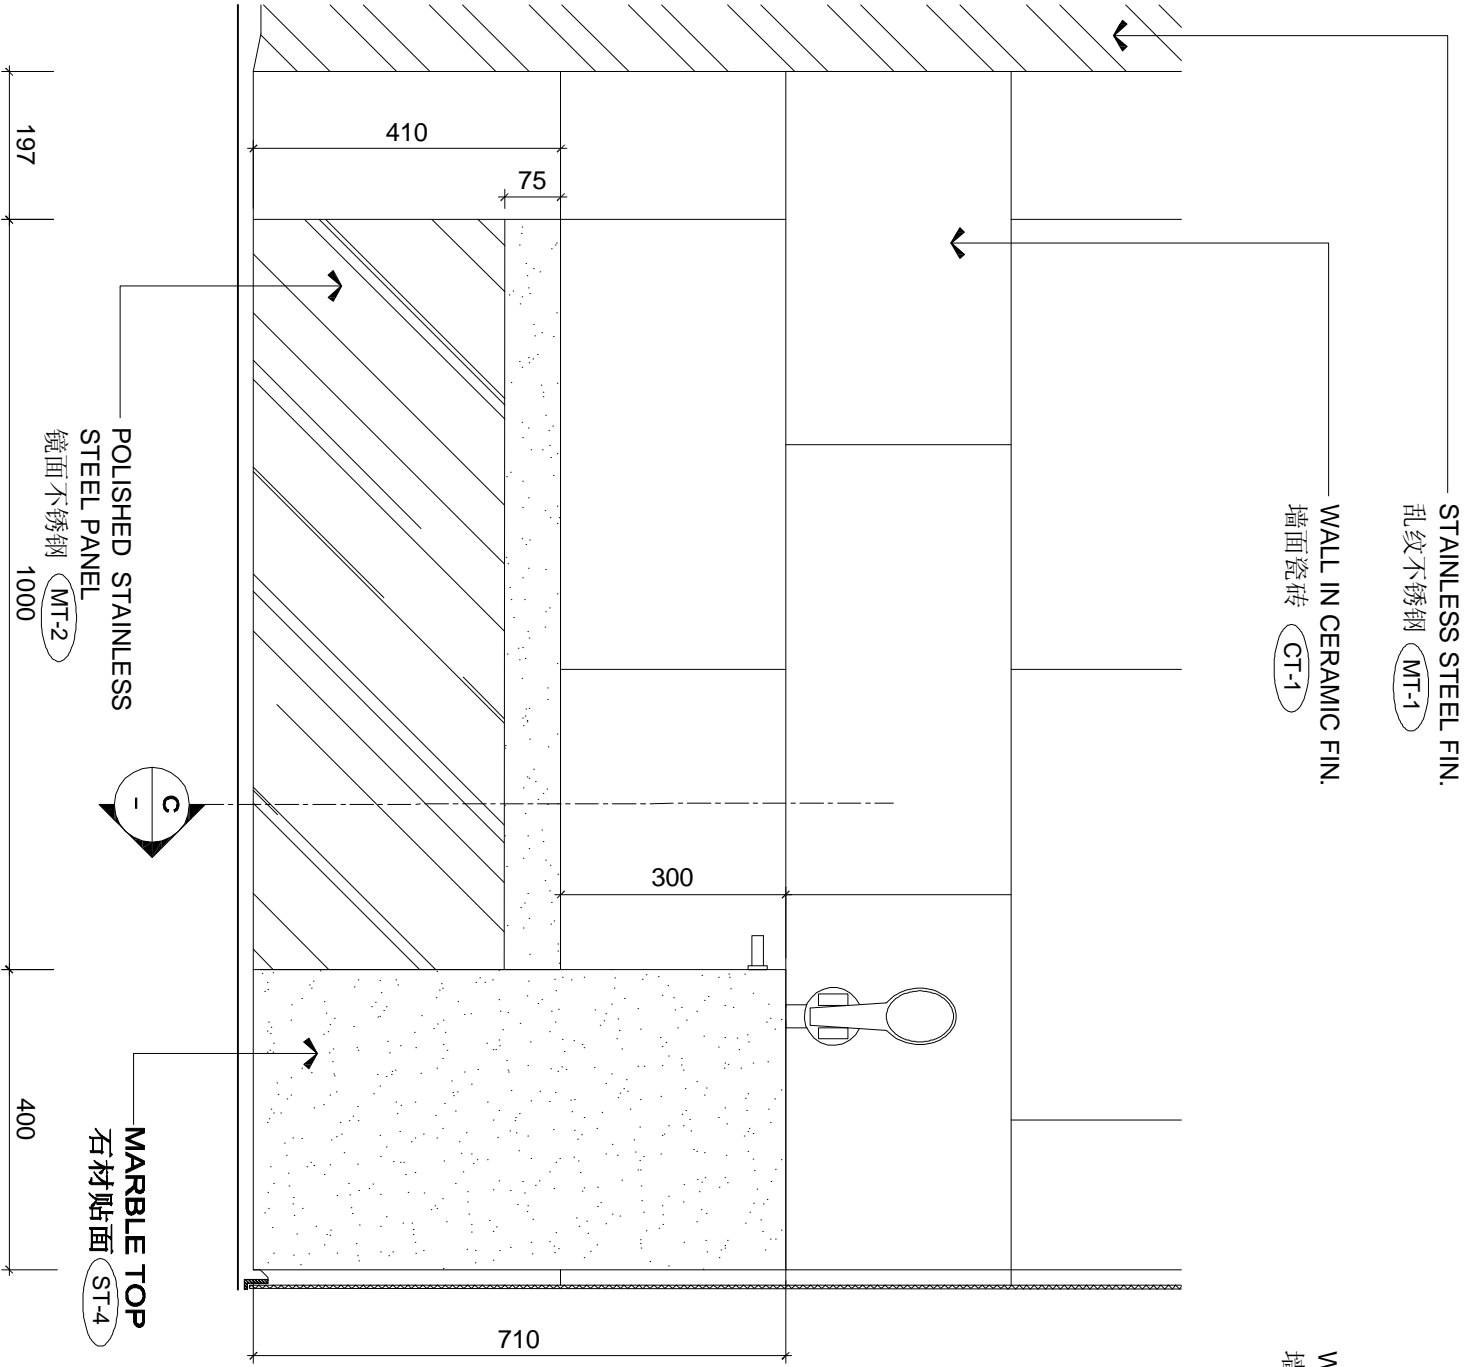


ELEVATION A
SCALE 1:10

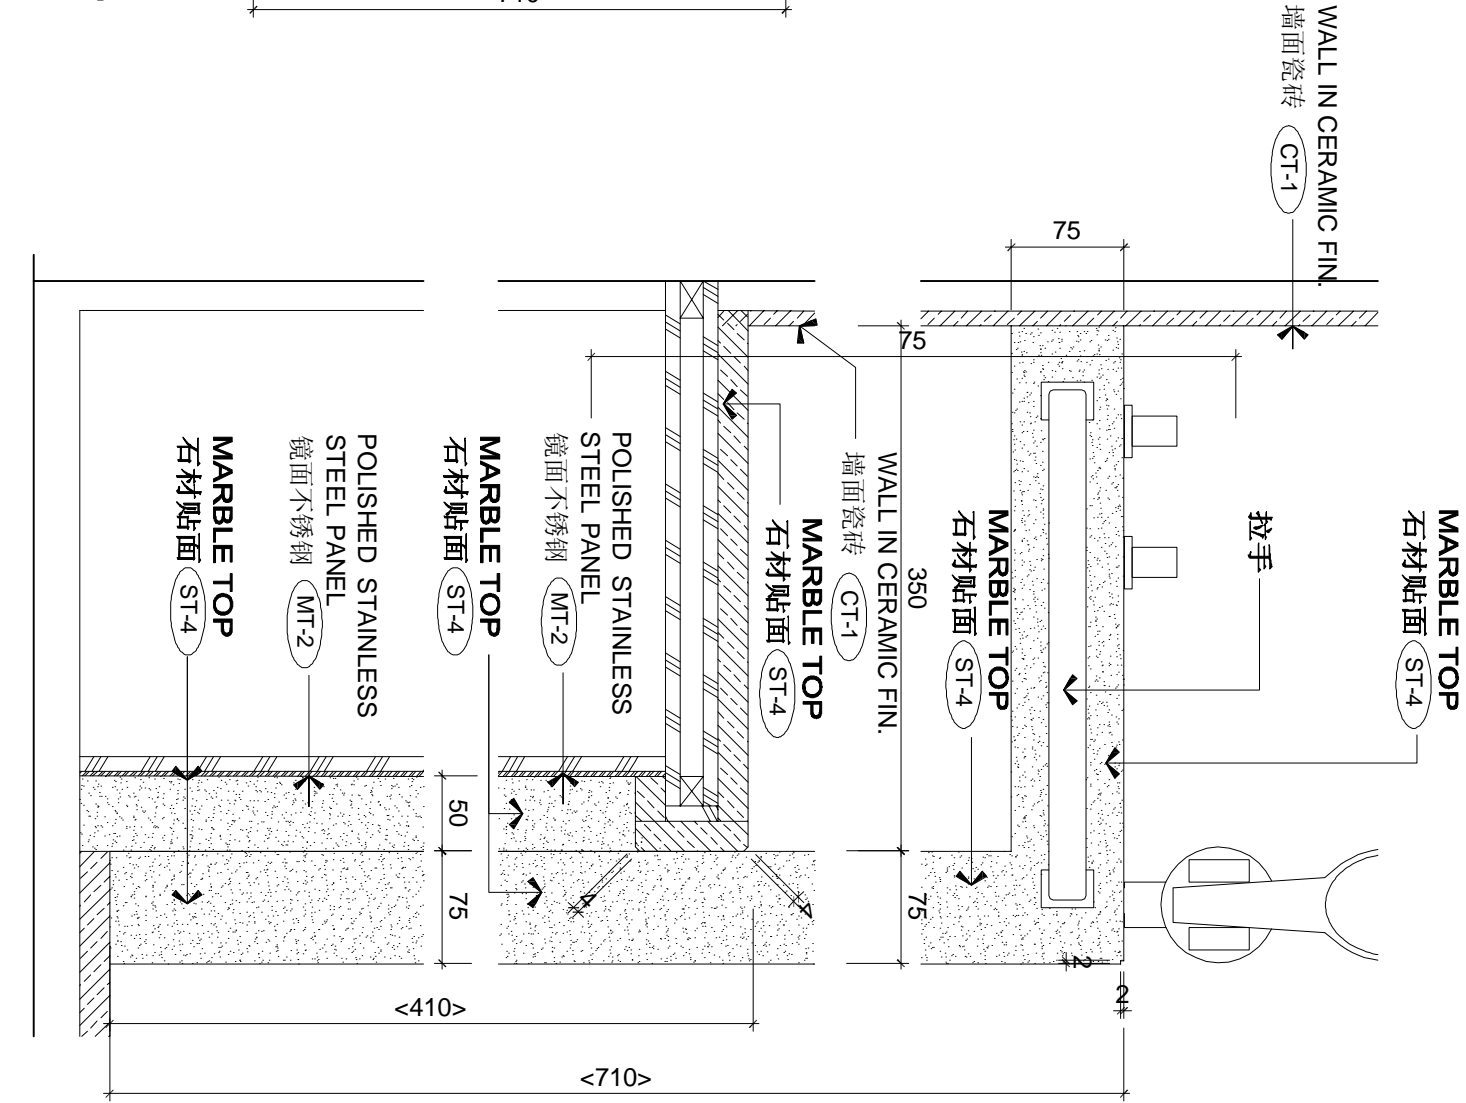


DETAIL C
SCALE 1:5

REVISIONS AND ISSUES				CHHADA SIEMBIEDA LEUNG				HANDICAP KING ROOM A1 DETAILS				DWG. NO.	
LOCATION OF REVISIONS ARE INDICATED ON DWG. AS				Limited, Design Consultants Hong Kong				THE INTERCONTINENTAL SUZHOU				FD-HKA1-21	
ISSUED FOR TENDER DRAWING													
DATE								DATE				SCALE	
15/04/09								4/12/09				AS SHOWN (AS)	
A				A				CARRY				APPROVED BY	
A				A				PROJECT NO.				07-01	
A				A				FILE NAME				PROJECT NO. 11-04-019 圖紙存檔 11-04-01 04-01	

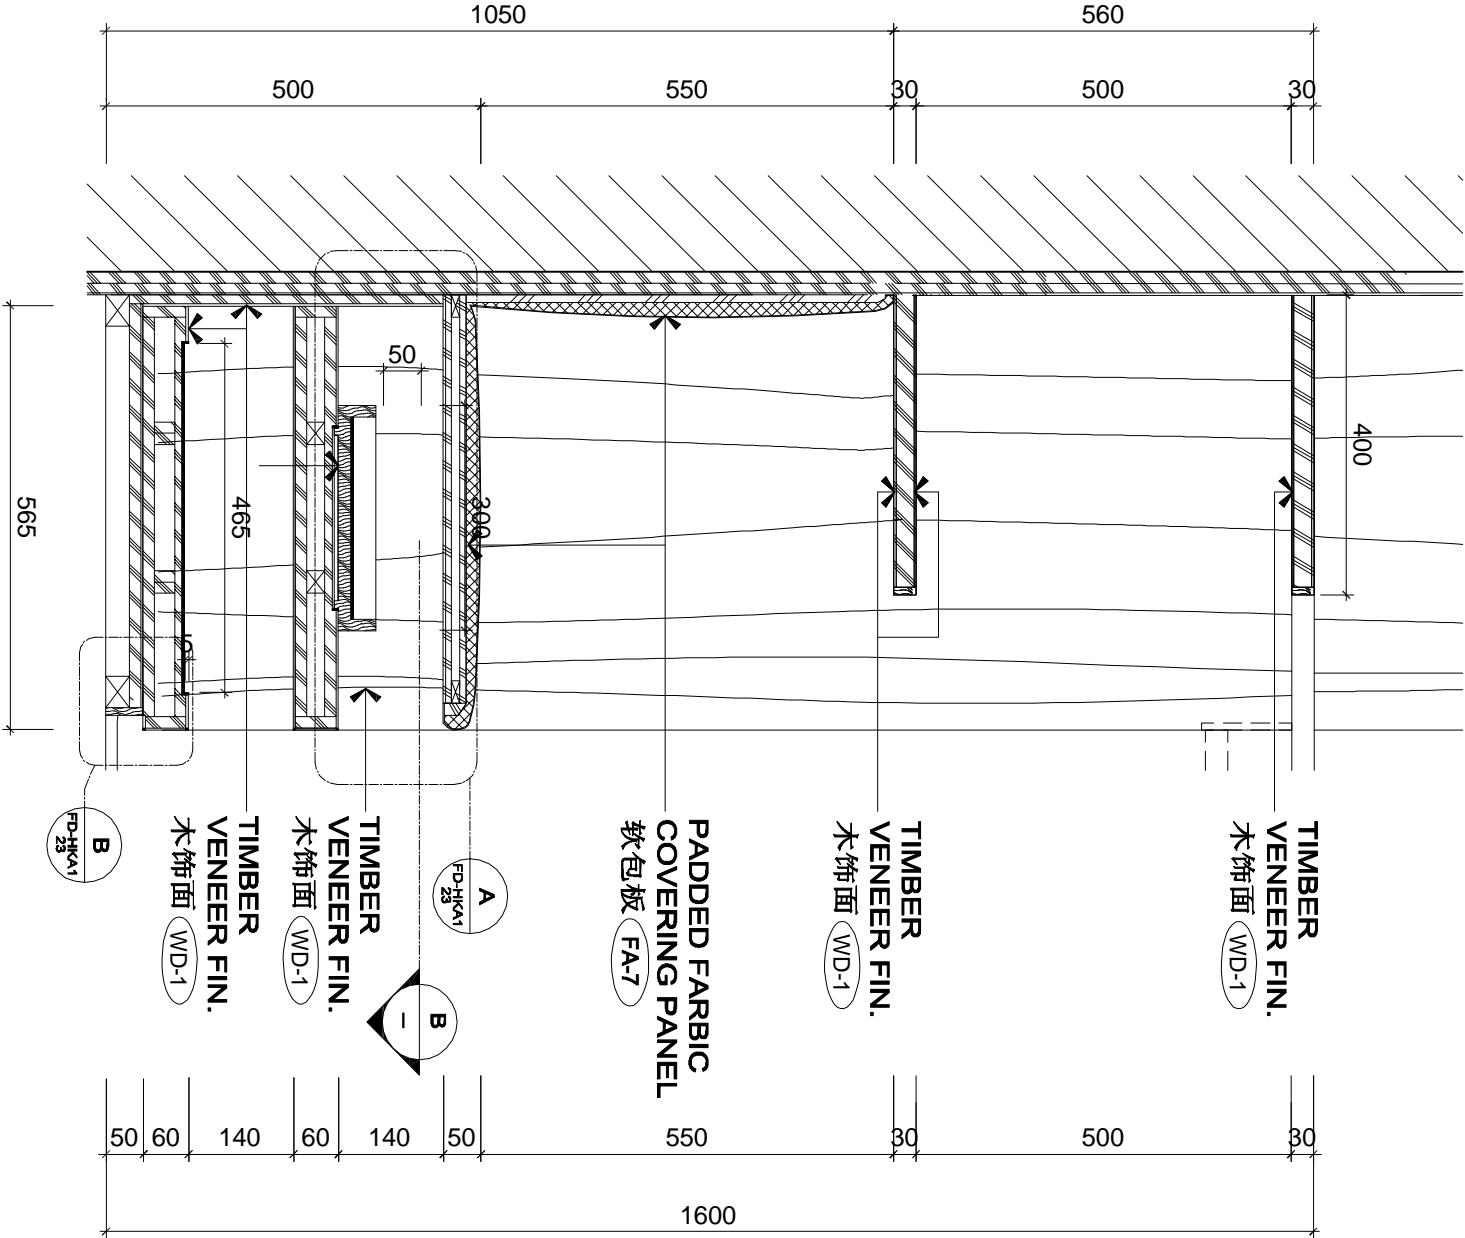

ELEVATION
SCALE 1 : 10
A

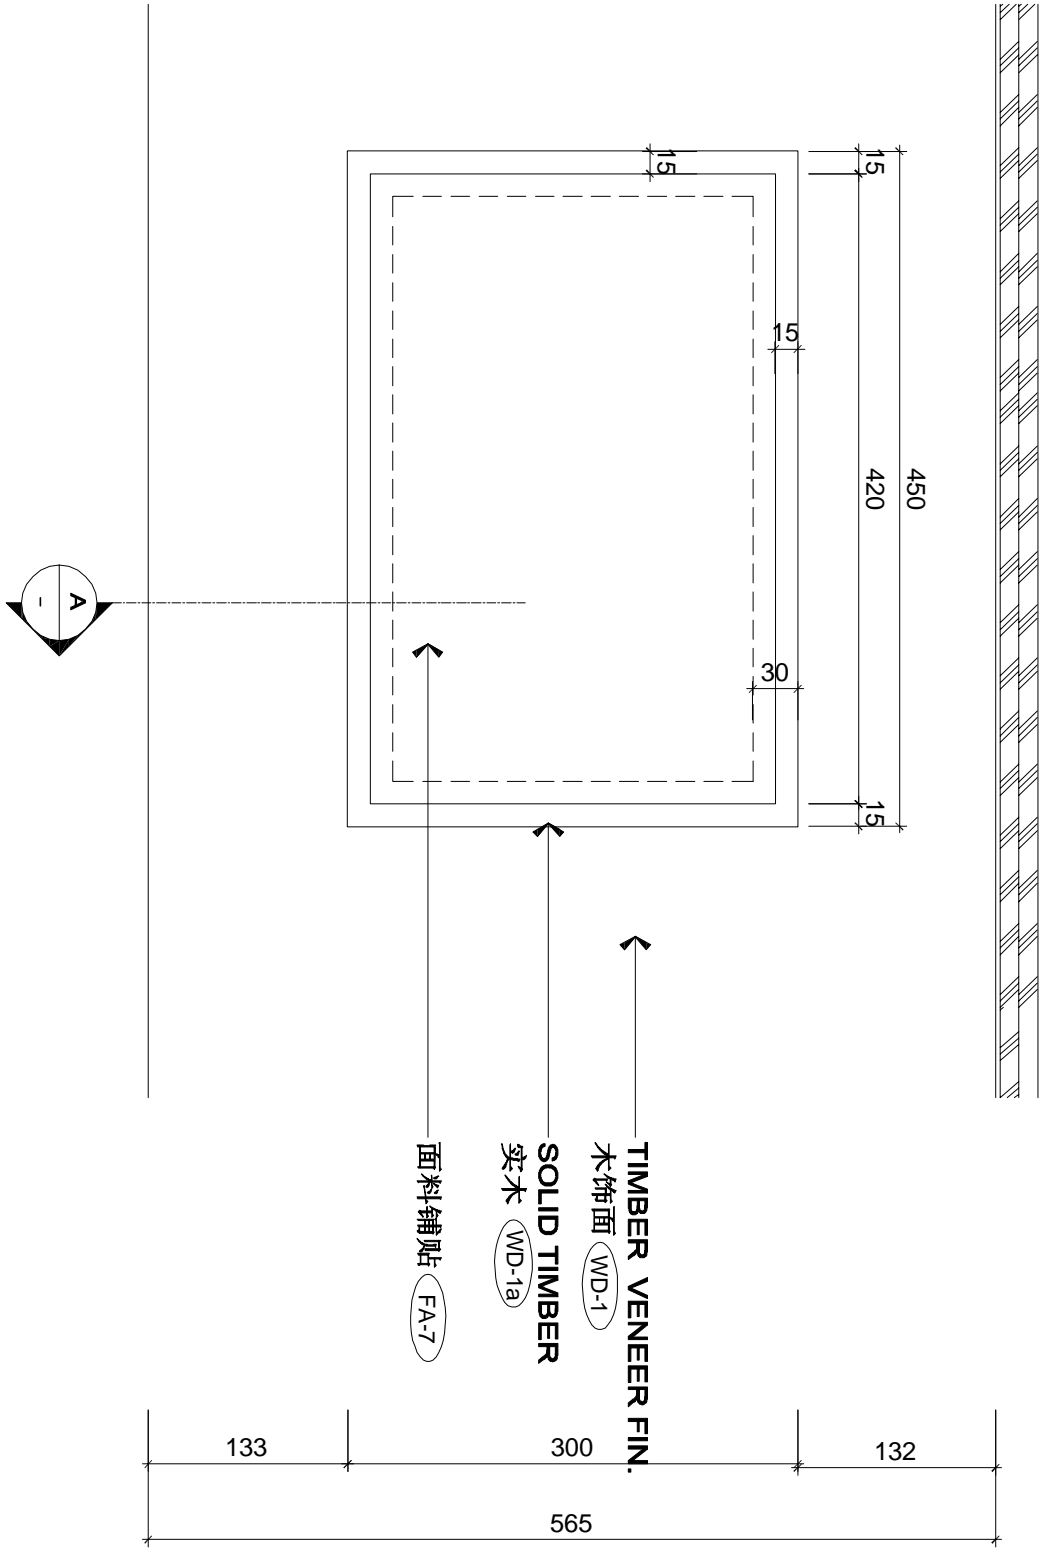

DETAIL
SCALE 1 : 2
B

REVISIONS AND ISSUES				CHHADA SIEMBIEDA LEUNG			
LOCATION OF REVISIONS ARE INDICATED ON DWG. AS				Limited, Design Consultants Hong Kong			
ISSUED FOR TIMBER DRAWING				THE INTERCONTINENTAL SUZHOU			
				JIANGSU, CHINA			
				HANDICAP KING ROOM A1 DETAILS			
				DATE			
				DRAWN BY			
				CARRY			
				APPROVED BY			
				PROJECT NO.			
				07-01			
				FILE NAME			
				FD-HKA1-22			
				REVISION			
				A			

