
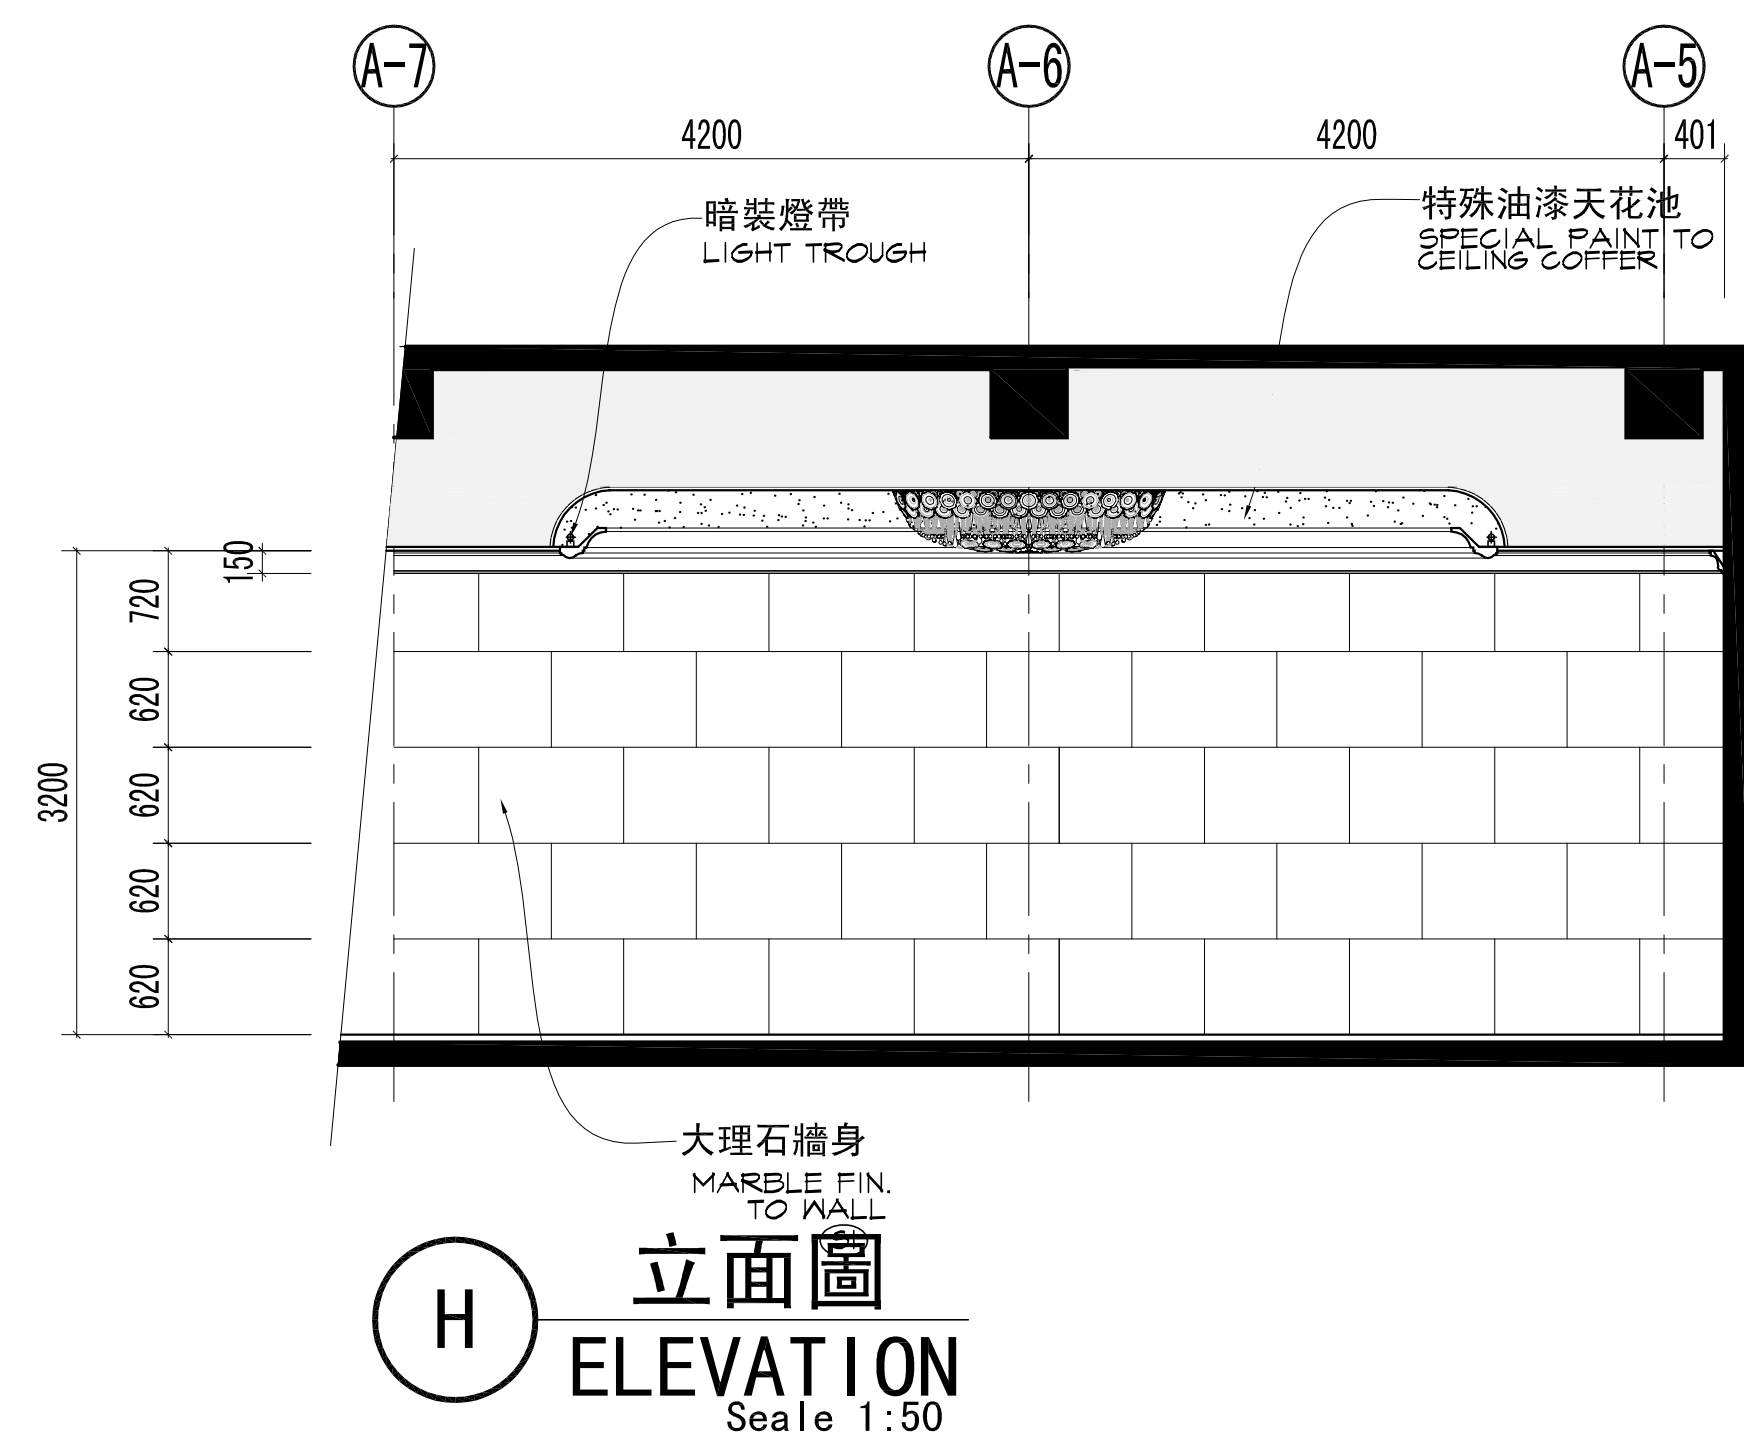
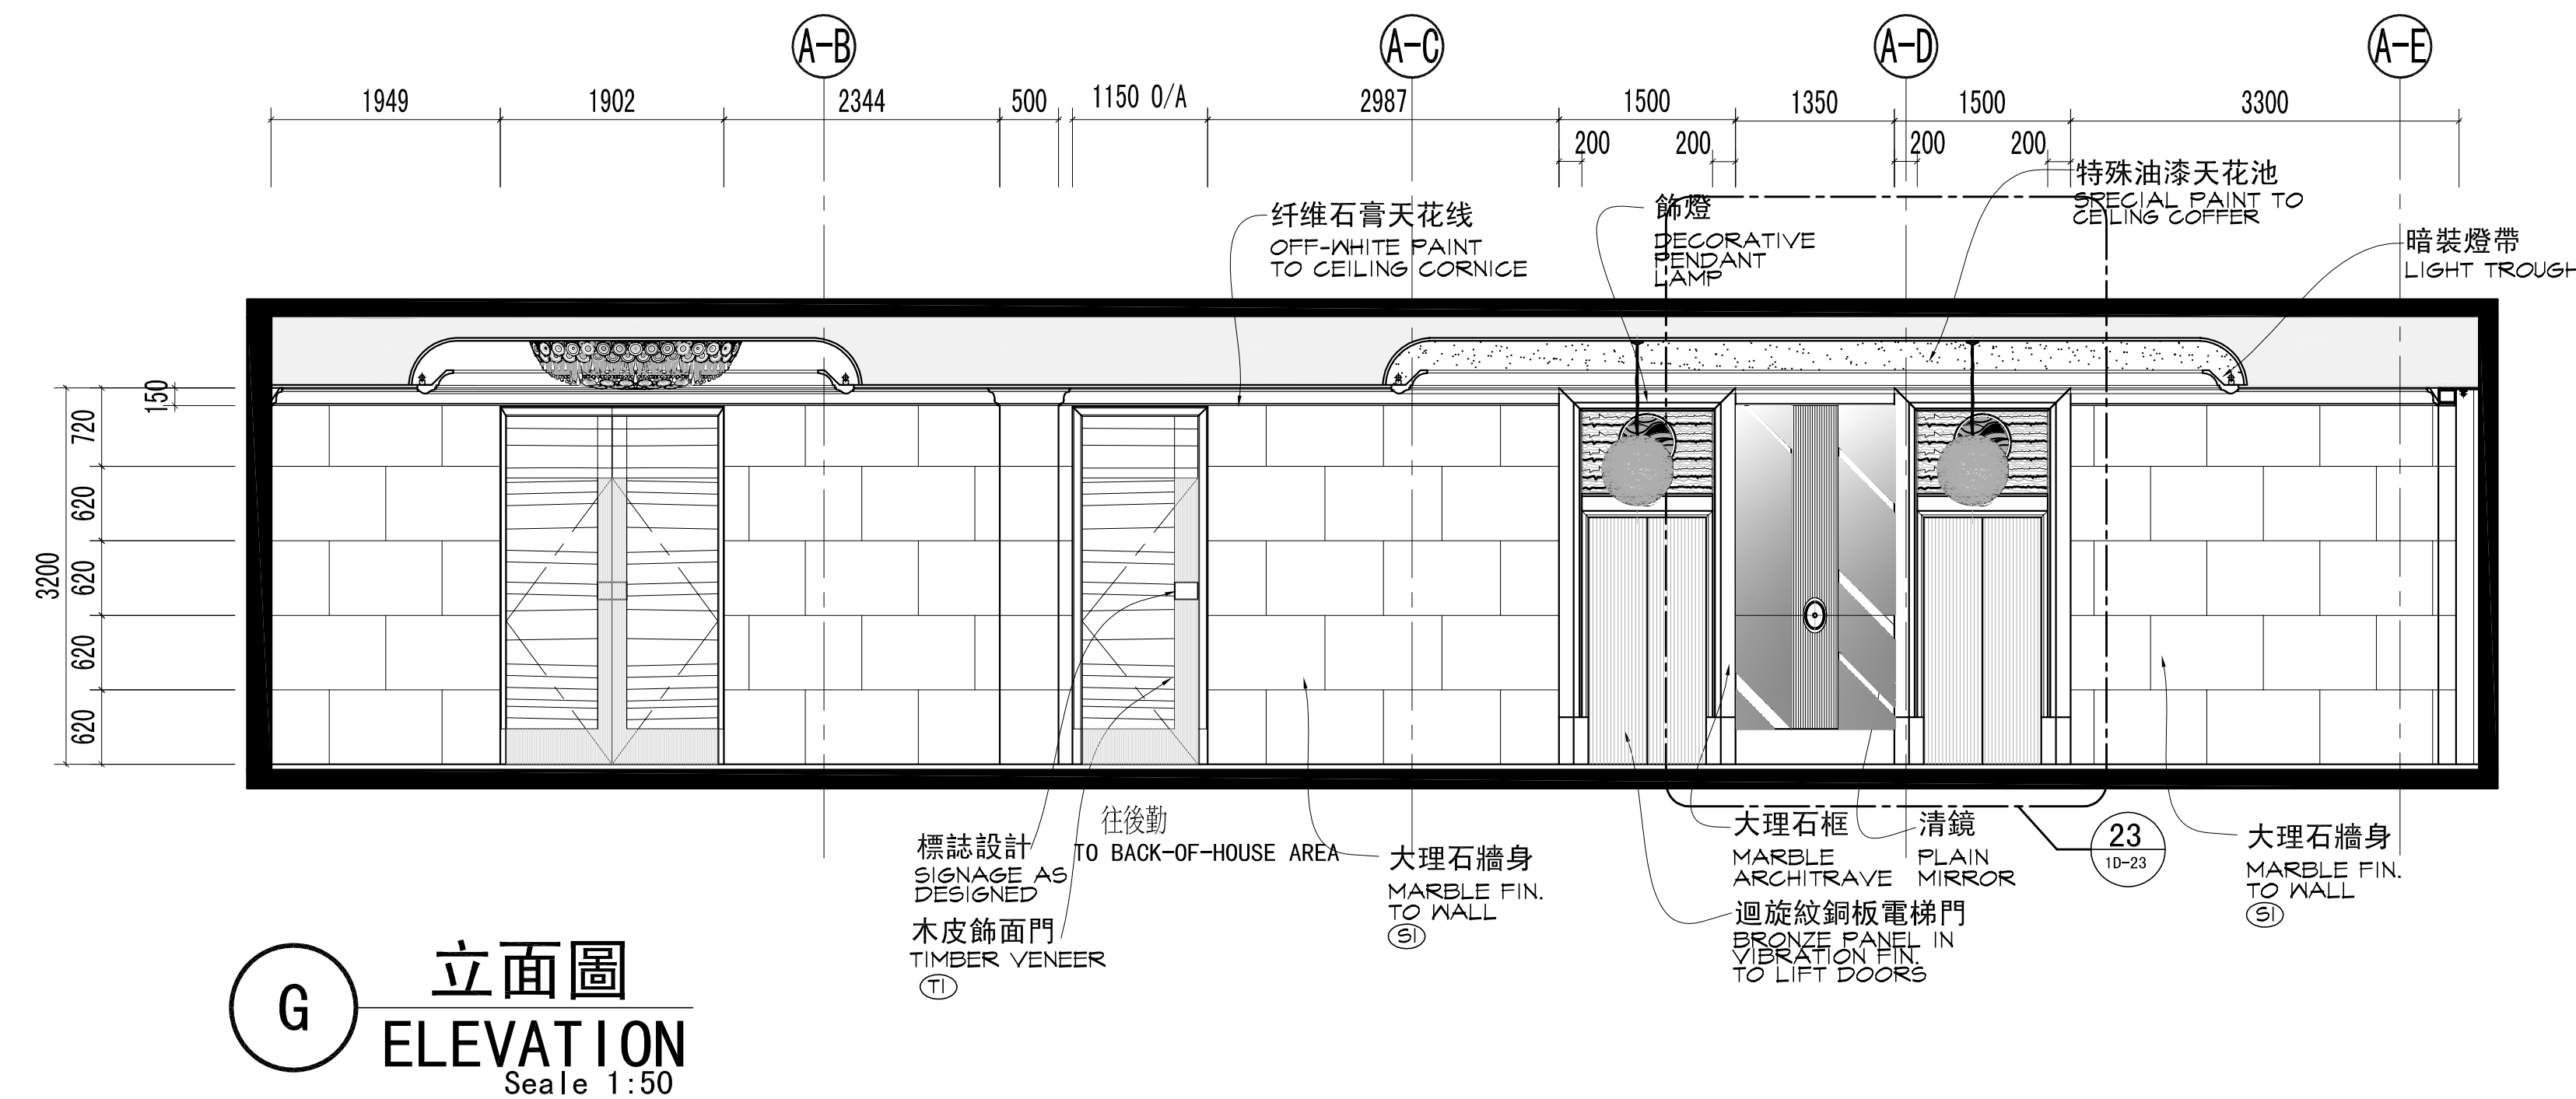


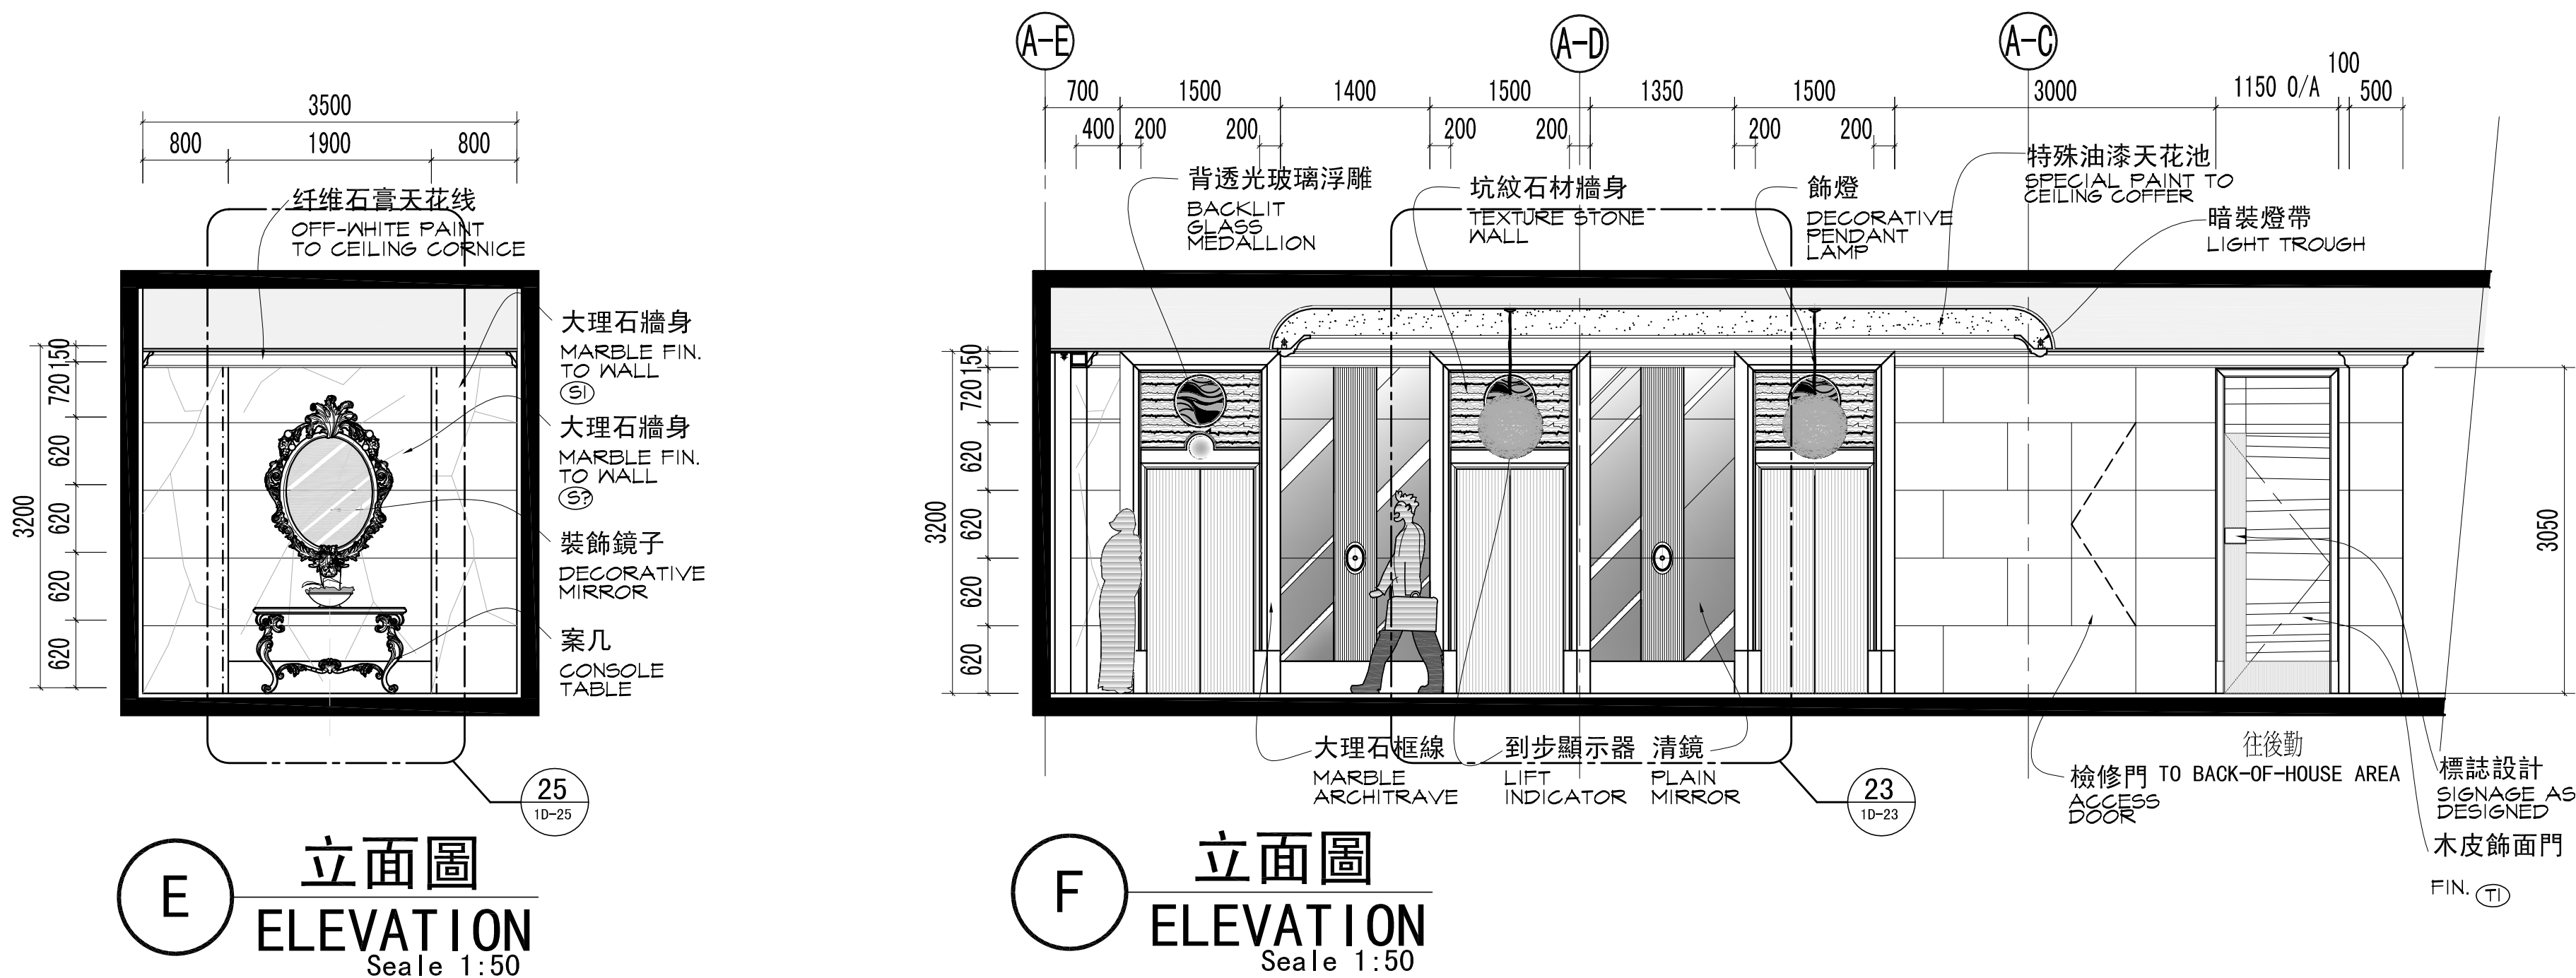

TENDER DRAWINGS

LRF DESIGNERS LIMITED	
NO. DATE REVISIONS AND ISSUES	
PROJECT NO. 0425	
PROJECT Shangri-La hotel - Suzhou	
TITLE 3/F GIRCULATION AREA ELEVATIONS	
SCALE 1 : 50	
DATE SEPT-2005	DRAWING NO.
DRAWN BY JL	3E-03
CHECKED BY	REVISION
PRINT DATE	
NOTES	
1. This drawing is design in copy right of the designers. No part may be reproduced without the written permission of the designers.	
2. All dimensions to be indicated in mm by the contractor. Any discrepancies to be reported to the designers immediately.	
3. This drawing is to be read in conjunction with the designers specifications & conditions of contract.	
4. Drawing not showing the owner's consent shall not be to be executed.	
Units: 1:4 - 1/F, Aberdeen Marina Tower - 8 Shuk Wan Road - Aberdeen - Hong Kong Tel: (852) 2816 7333 - Fax: (852) 2813 1111 - E-mail: LRF@LRFdesign.com	
www.LRFdesign.com	