




FEATURE TIMBER WALL.
 - 12MM THK. 141MM WIDTH.
 - 6MM THK. 71MM WIDTH.
 (PLS REFER TO ELEVATION FOR
 REFERENCES).

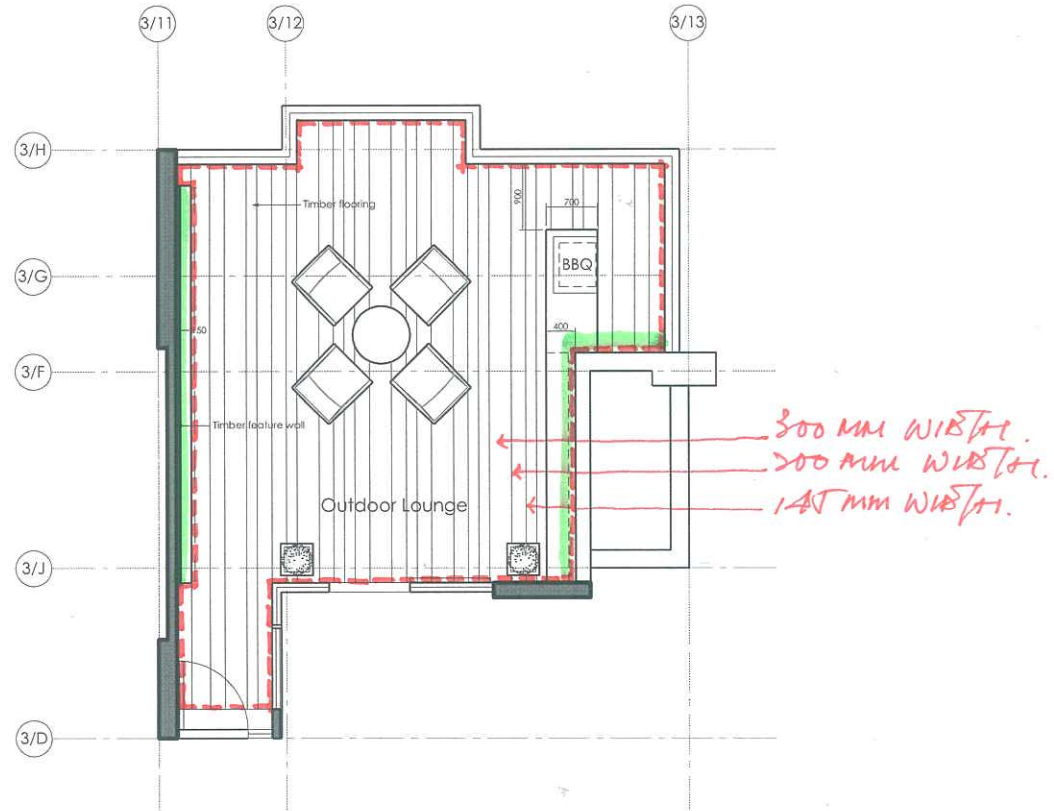


A 62 FLOOR OUTDOOR LOUNGE FLOOR PLAN 1:75

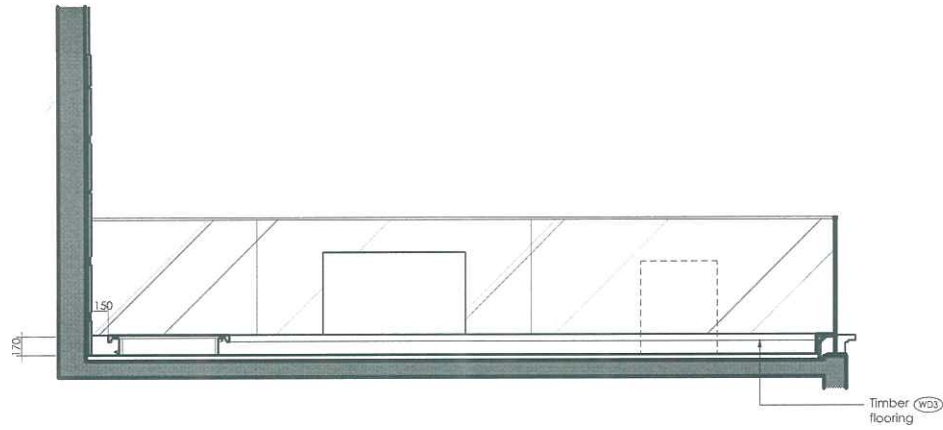

A OUTDOOR LOUNGE 1:50

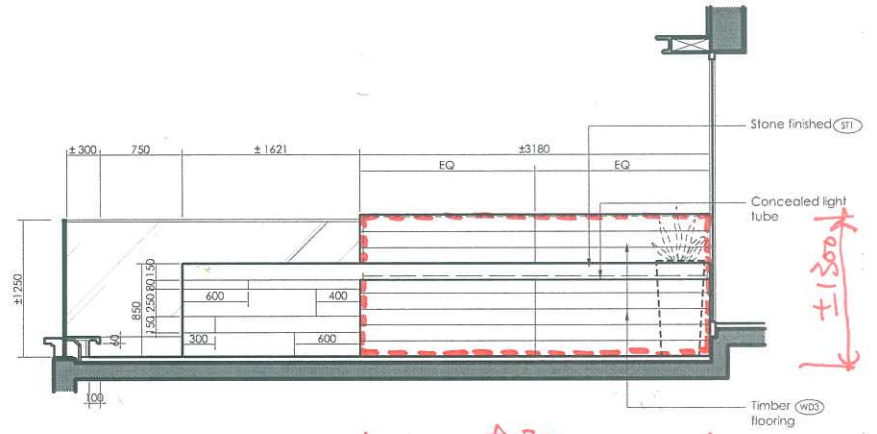


B OUTDOOR LOUNGE 1:50

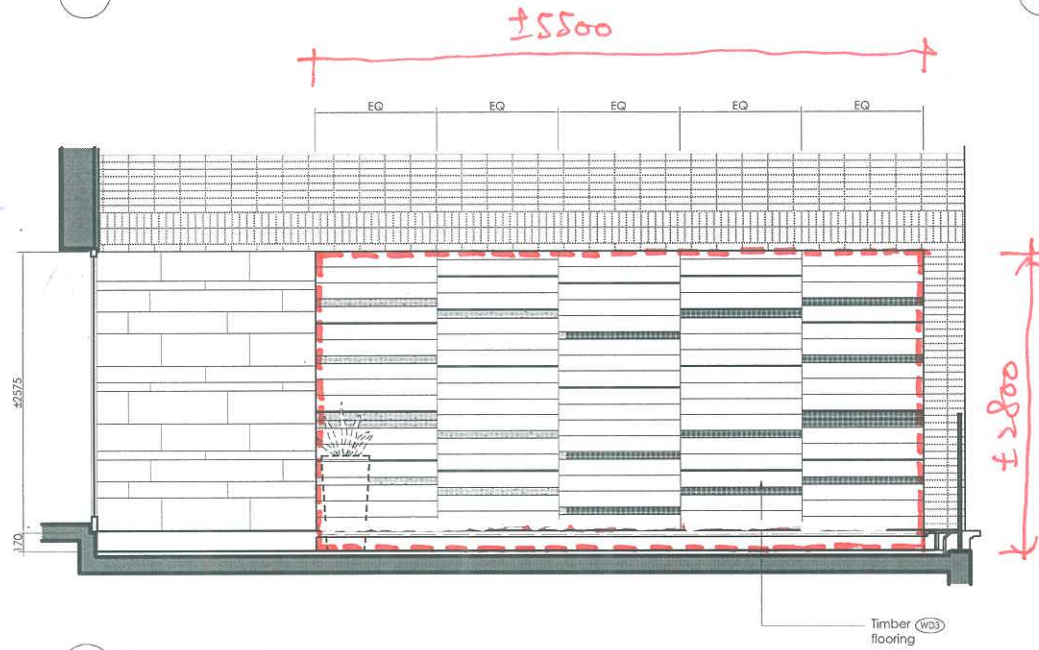

C OUTDOOR LOUNGE 1:50

ELEVATION FOR PLAN A

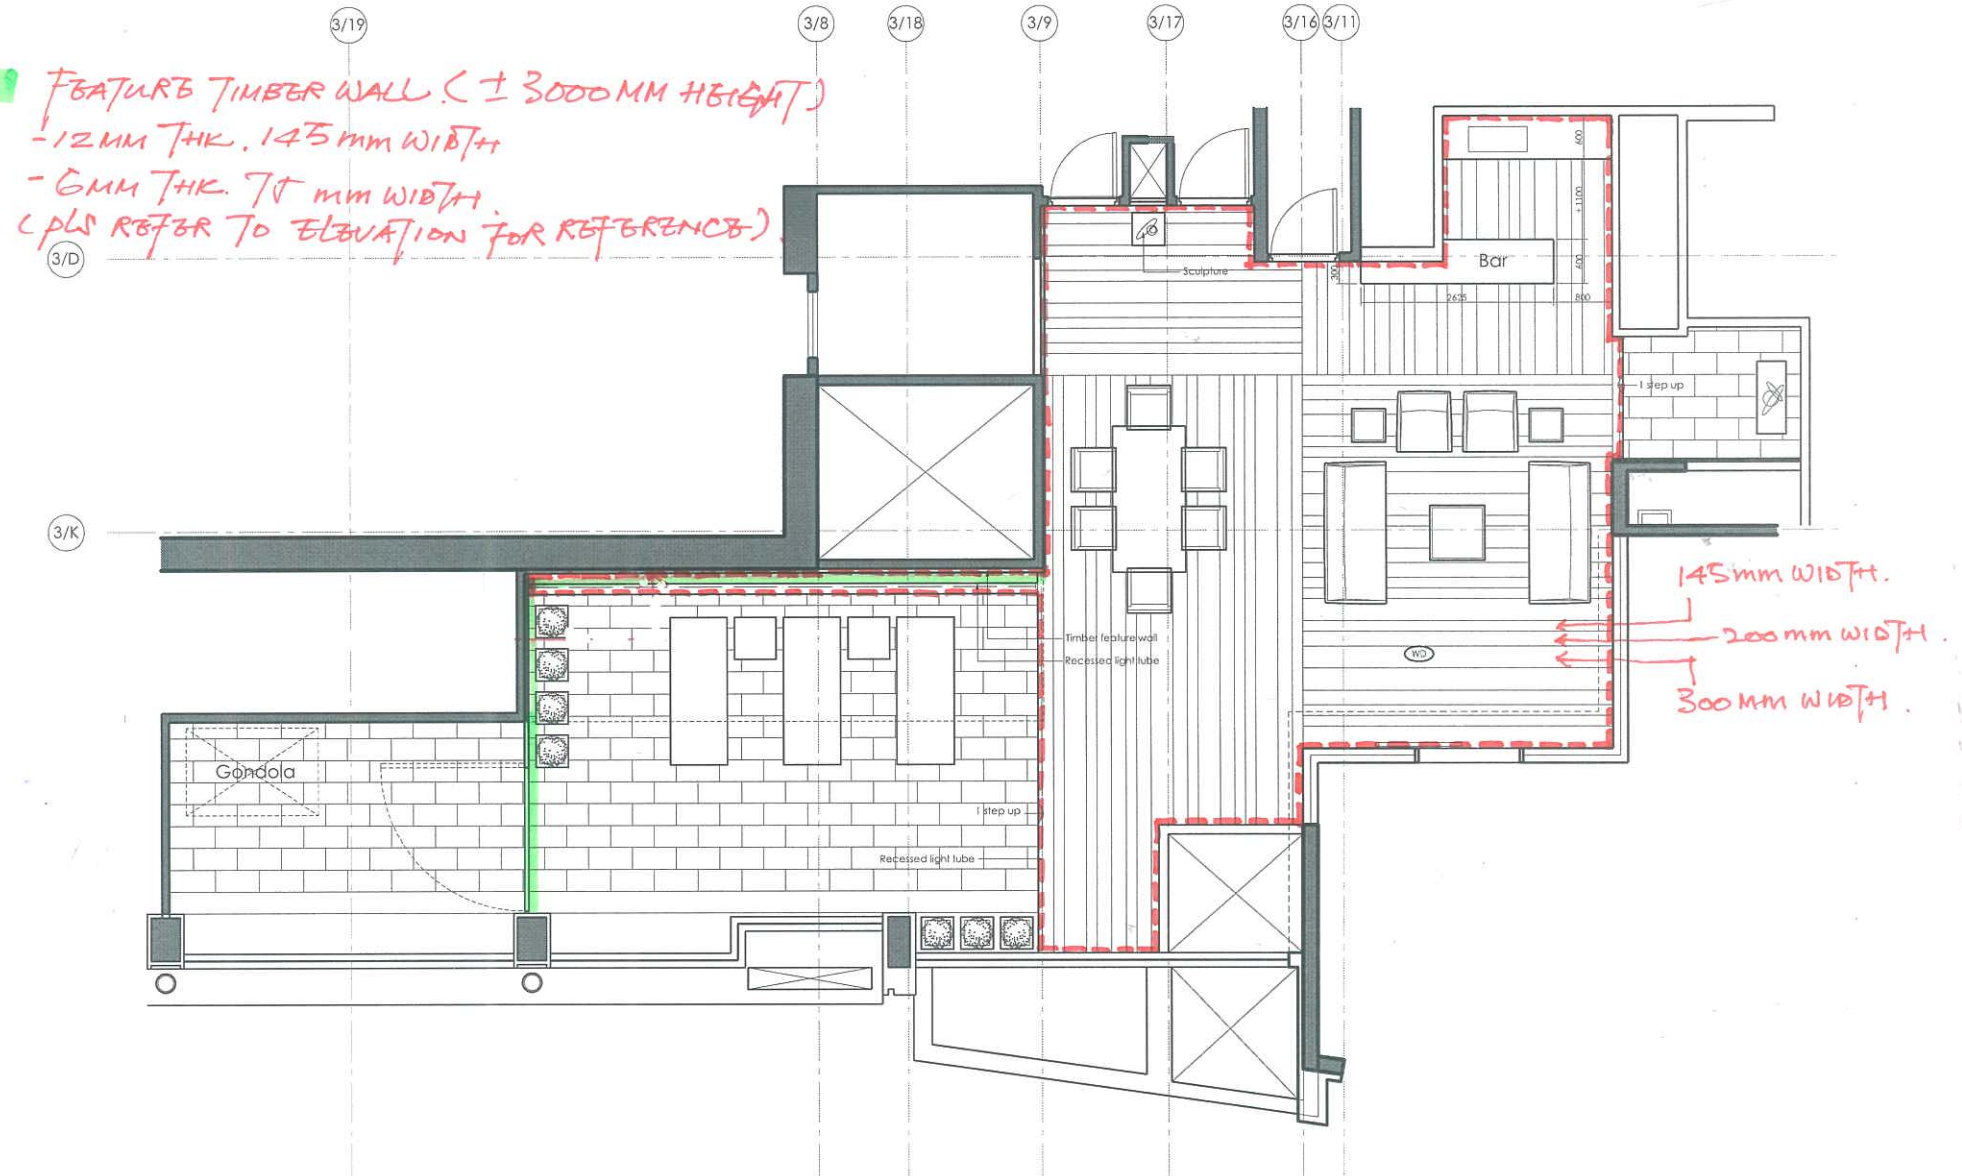

B ROOF FLOOR PLAN 1:75