
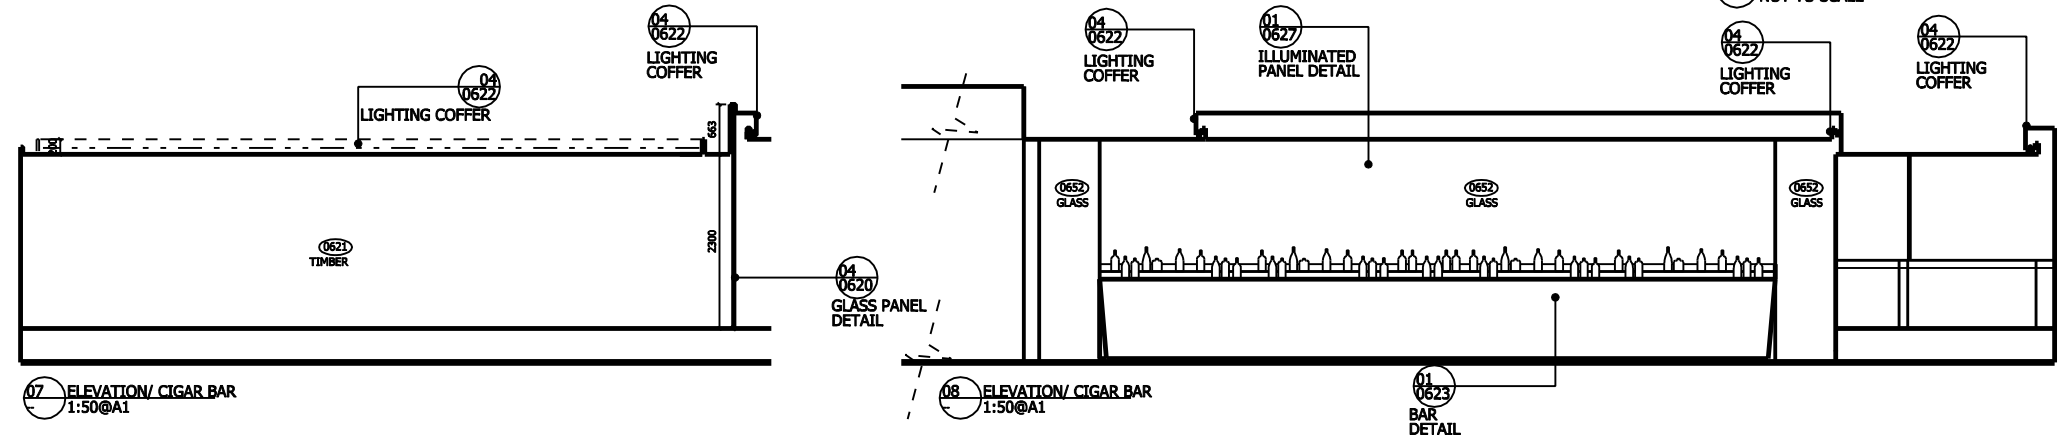
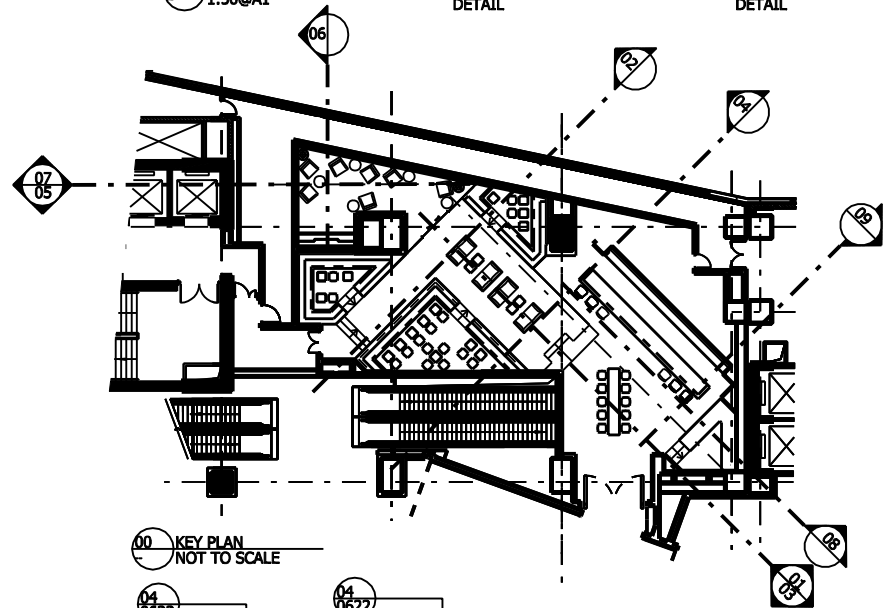
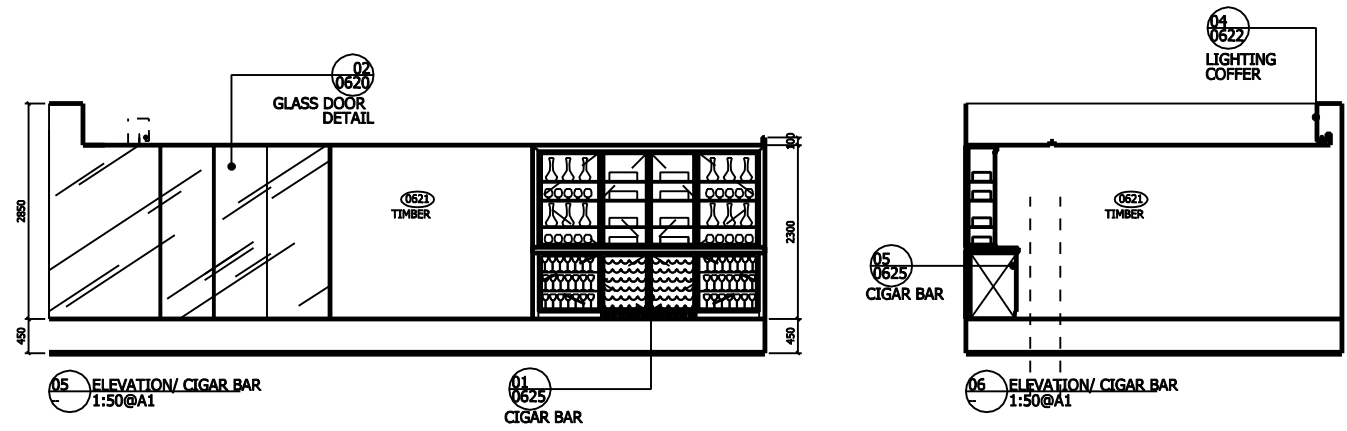
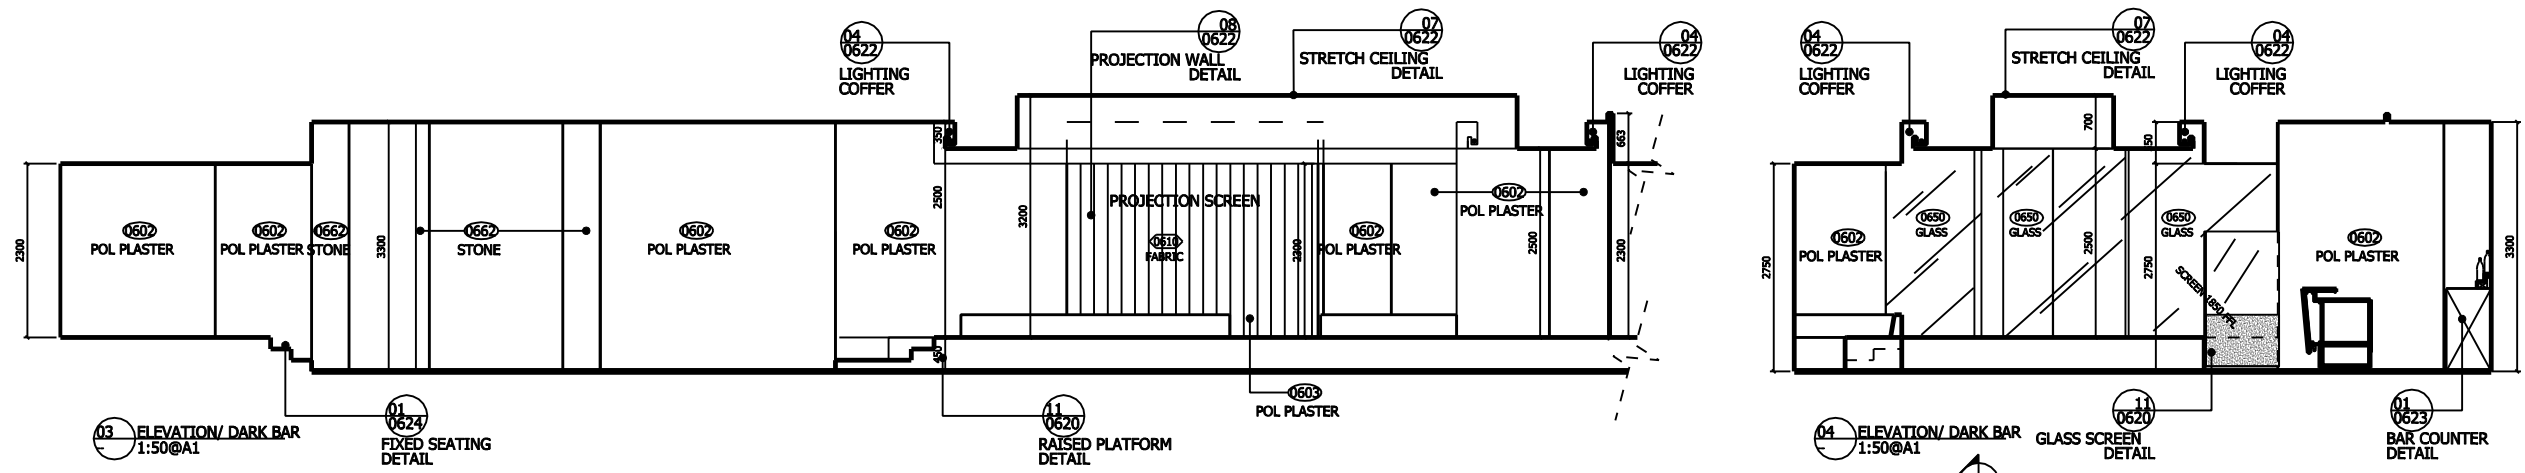


REV	DATE	DESCRIPTION
-	16/05/07	ISSUED FOR INFORMATION
A	06/11/07	REVISED IN ACCORD WITH CLIENT SIGNOFF. RCP AND HEIGHTS TO BE CONFIRMED, PENDING PROJECTION DETAILS OVER FLOOR AND TABLE.

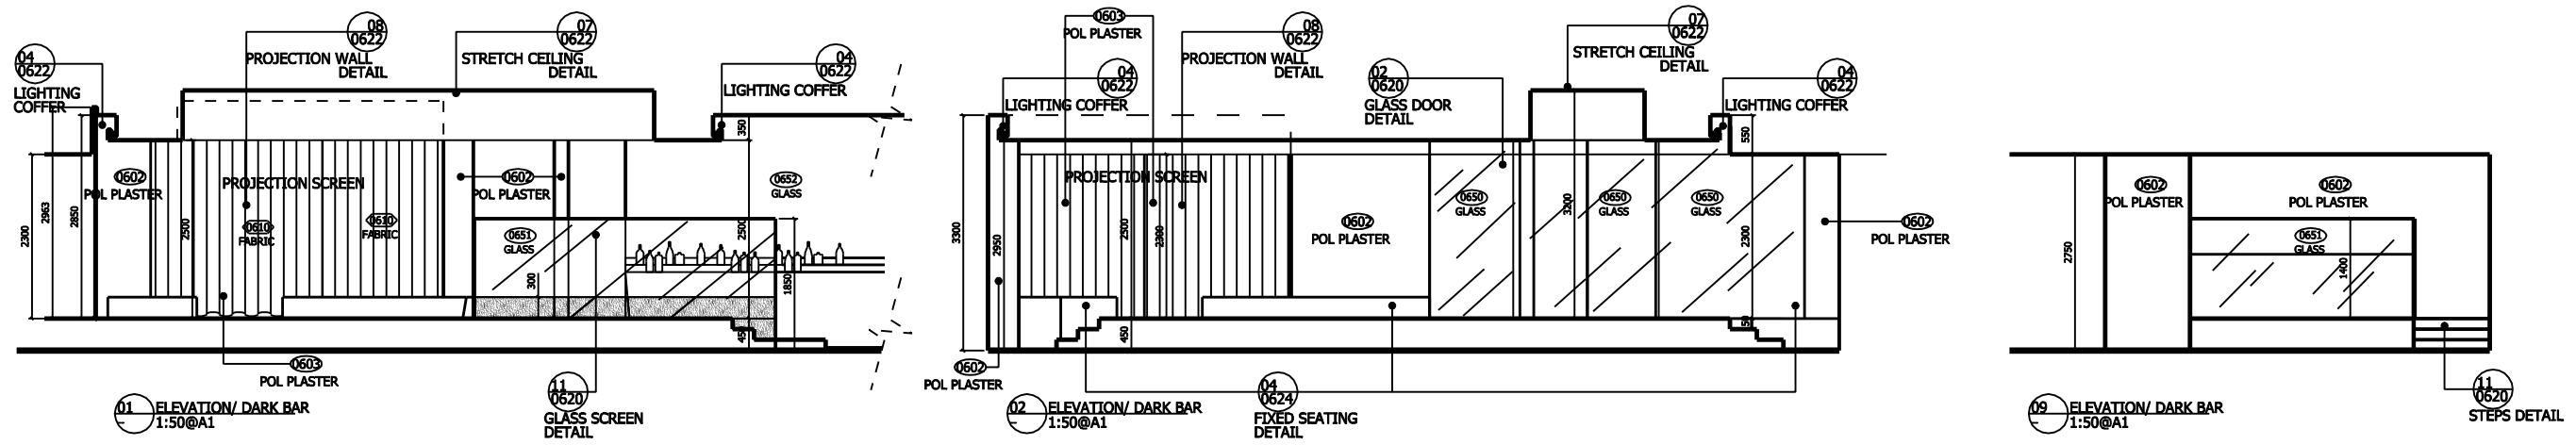

CLIENT
BEIJING MODERN ASIA PACIFIC
REAL ESTATE COMPANY LTD

PROJECT
WESTIN BEIJING
CHAORYANG HOTEL
PROJECT NO. 448

DESCRIPTION		
AREA 06 DARK BAR		
LEVEL 2		
TYPICAL ELEVATIONS		
SCALE	DATE	DRAWN BY
1:50@A1	09/05/07	BL

WORK TO FIGURED DIMENSIONS
DO NOT SCALE THIS DWG
CHECK DIMENSIONS ON SITE
BEFORE COMMENCING WORK

KCA 448 06 10

