

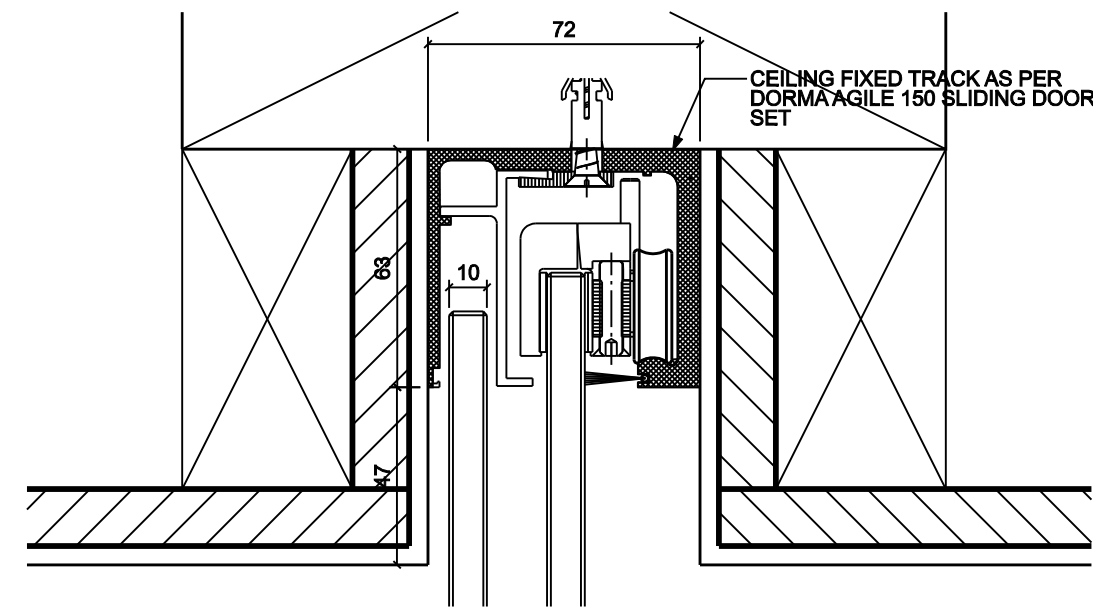
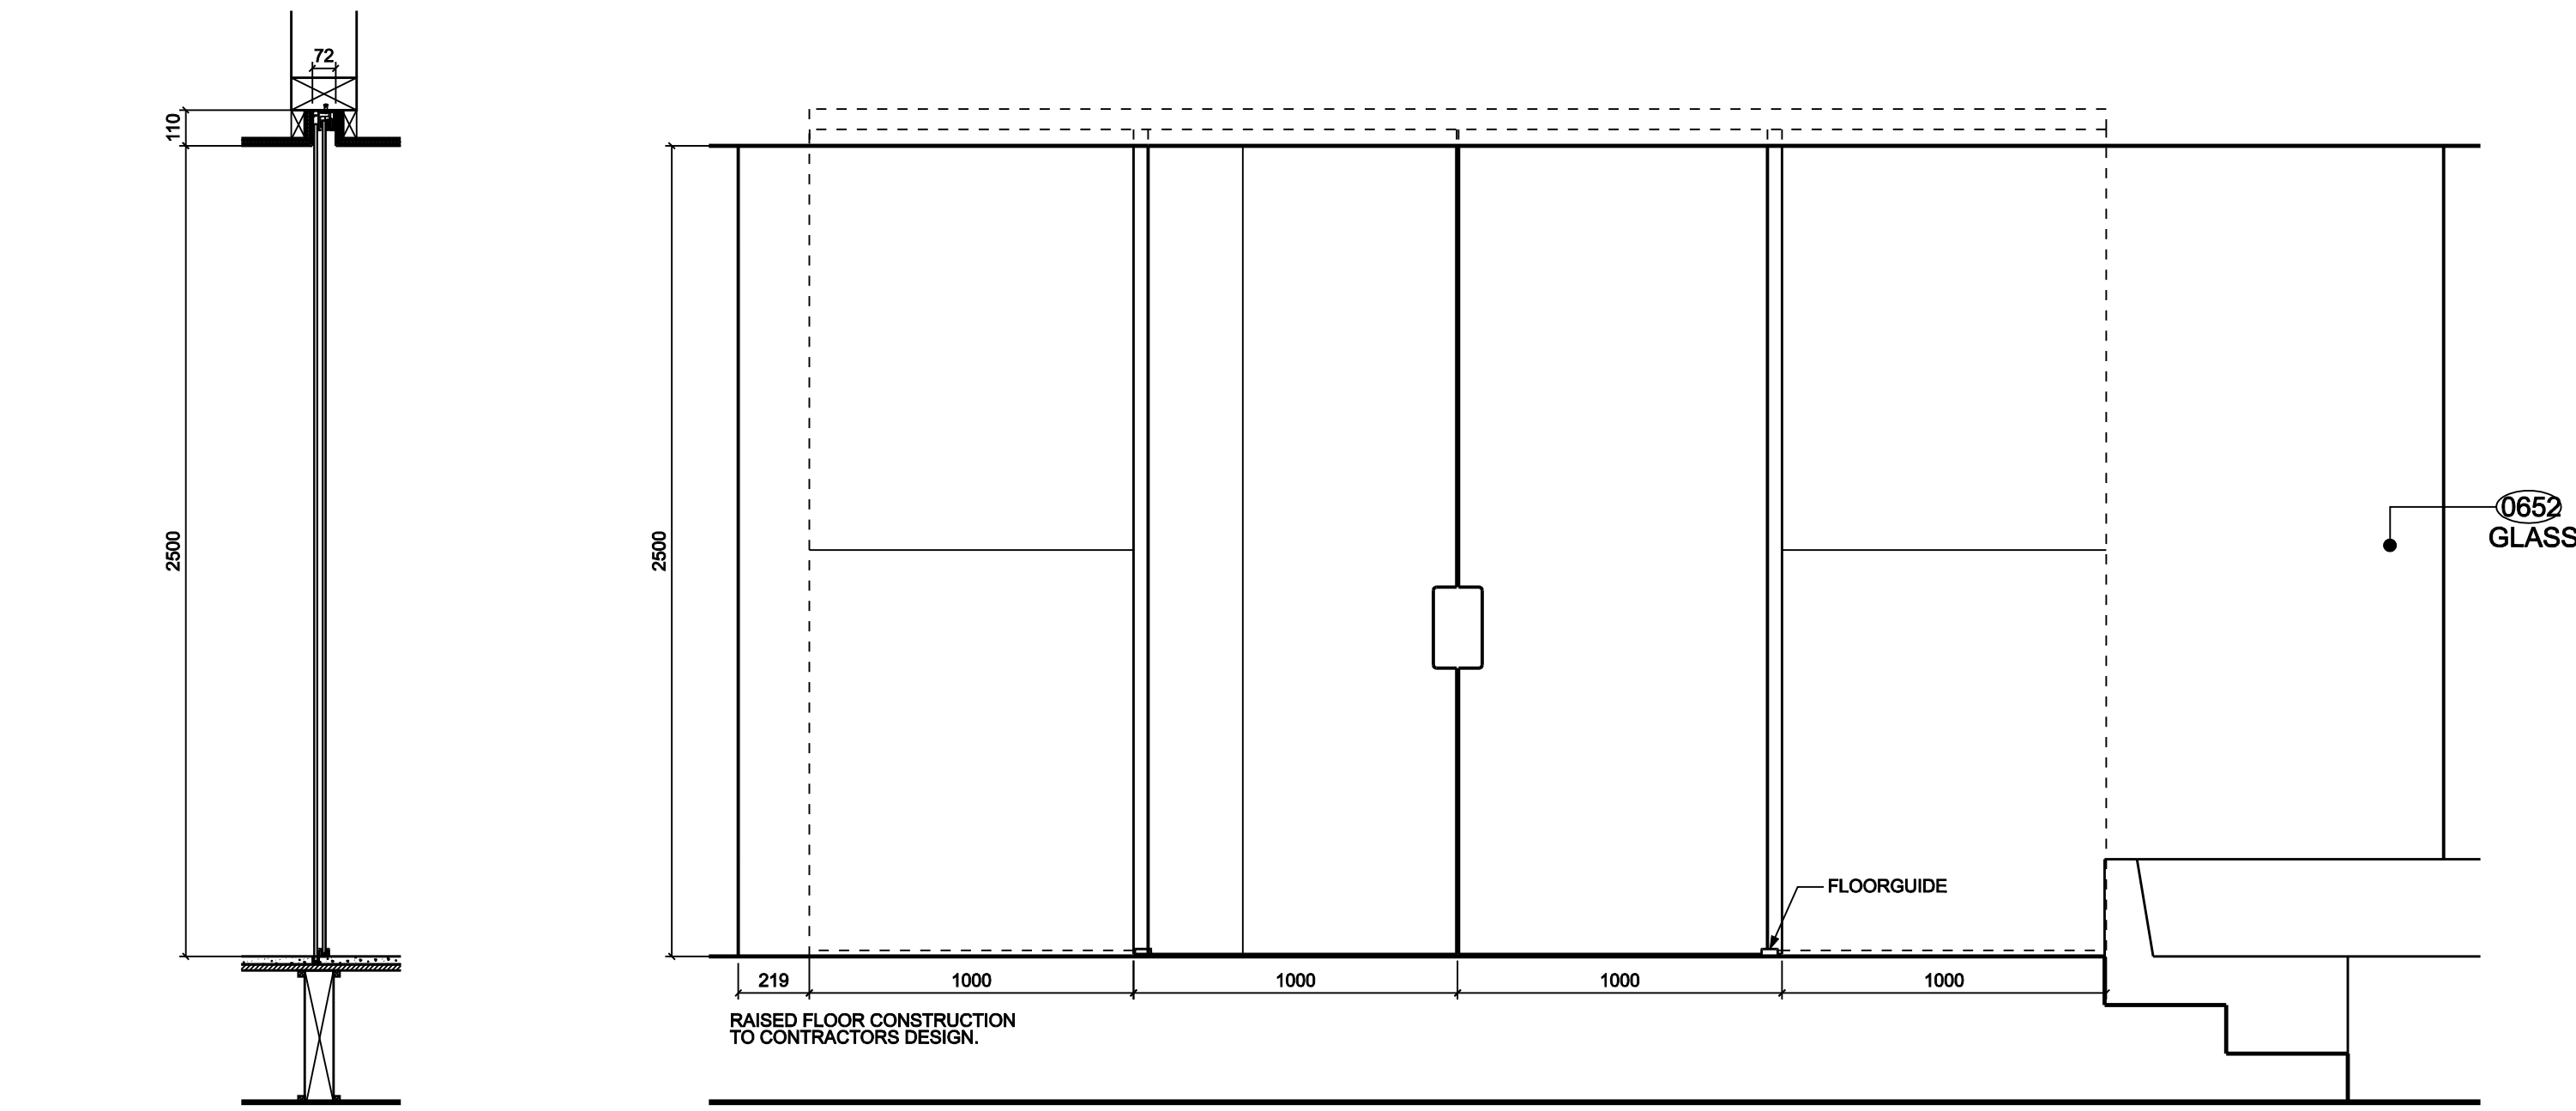
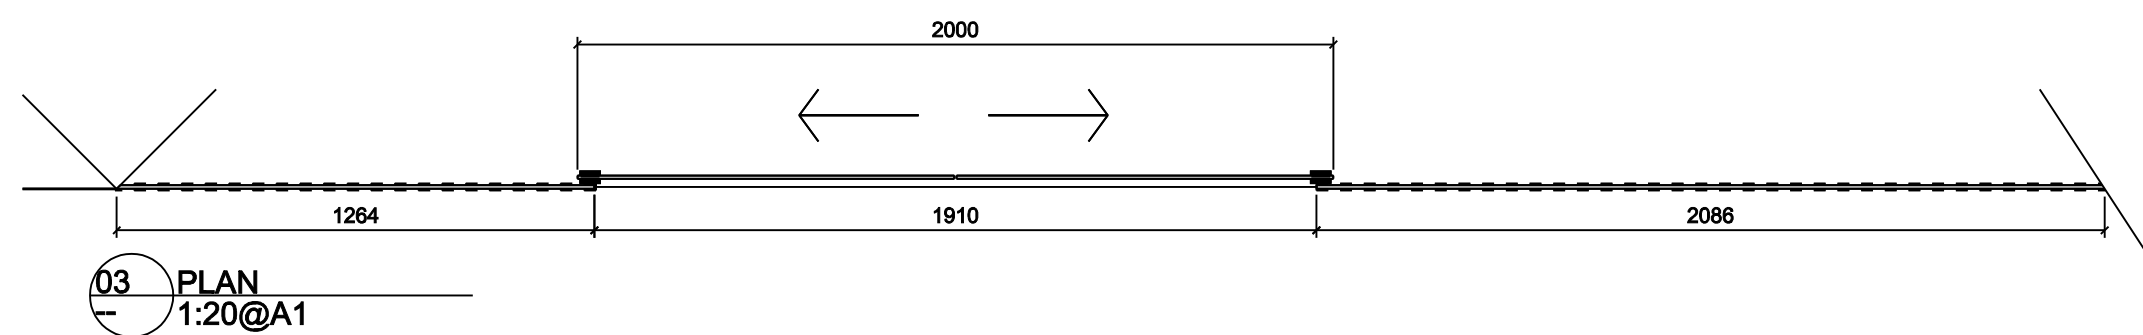


GLASS SLIDING DOOR SET WITH SIDELIGHTS

REV	DATE	DESCRIPTION
-	16/05/07	ISSUED FOR INFORMATION
A	31/08/07	Revised in accord with client signoff

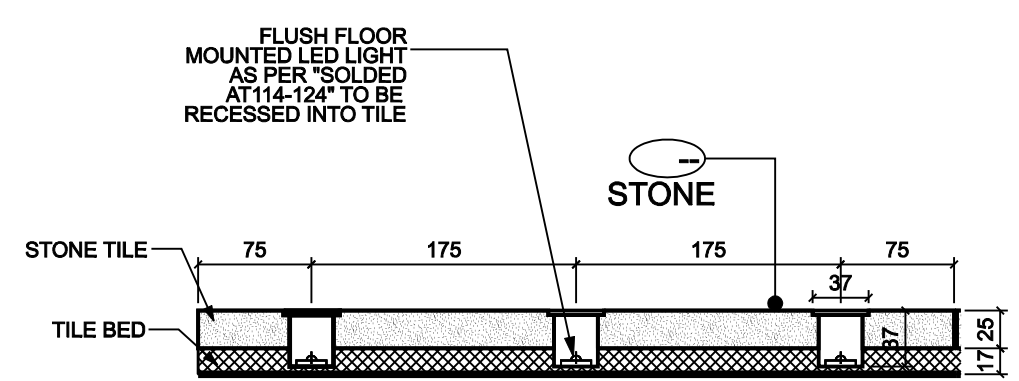

ALLOW TO CONSTRUCT DROPPED CEILING WITH RECESS FOR FIXED TRACK OF FRAMELESS GLASS SLIDING DOOR SYSTEM. CEILING CONSTRUCTION TO CONTRACTORS DESIGN.

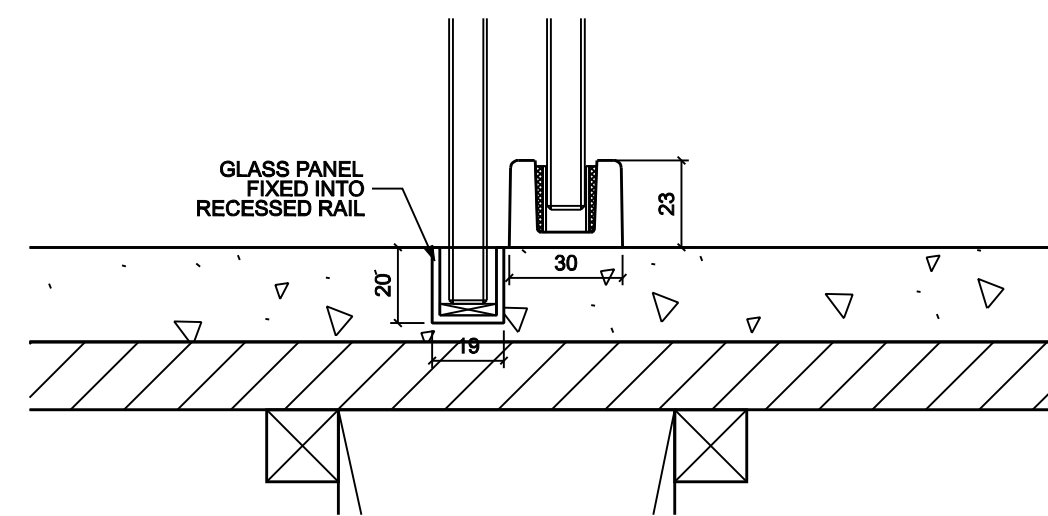






ALL LIGHTING AND FITTING TYPES TO BE ADVISED BY LIGHTING CONSULTANT

CONSTRUCTION OF STEPS AND RAISED LEVEL TO BE ADVISED BY STRUCTURAL ENGINEER
EXACT DETAILING OF STEPS TO COMPLY WITH ALL RELEVANT BUILDING CODES, REGULATIONS, ETC

GENERAL NOTES:

KCA IS TO PROVIDE DESIGN INTENT DRAWINGS AND DETAILS ONLY, FOR CONTRACTOR TO DEVELOP.

CONTRACTOR TO CONFIRM ALL FIXINGS, FITTINGS AND DETAILS WITH KCA PRIOR TO CONSTRUCTION.

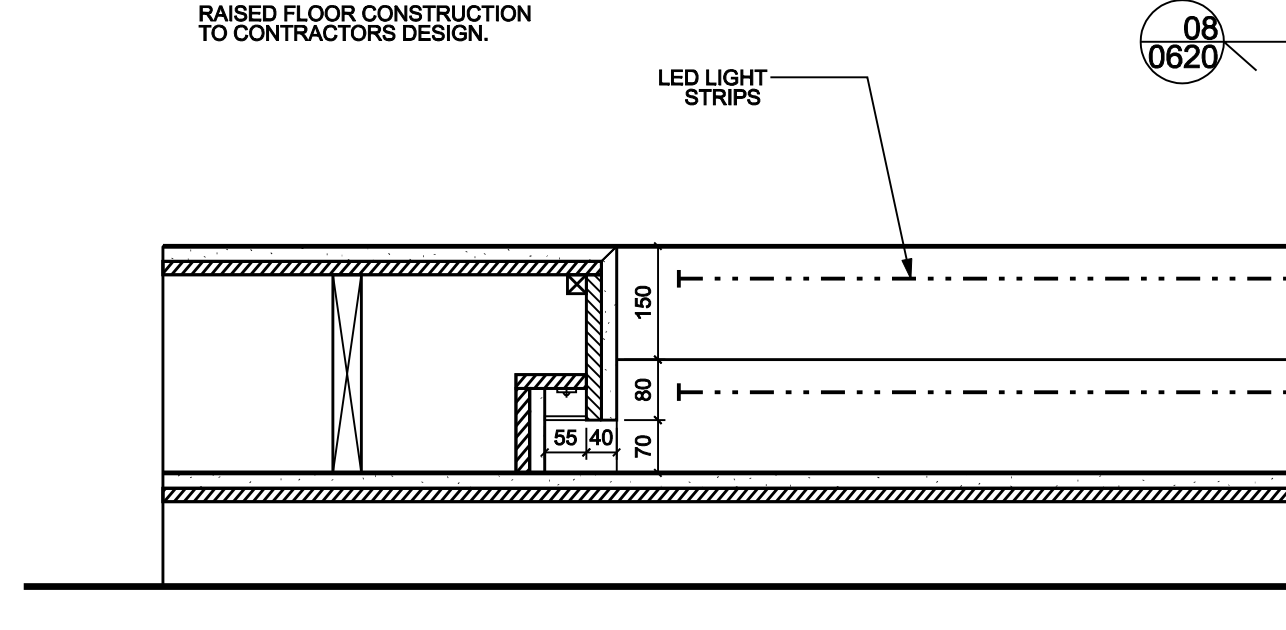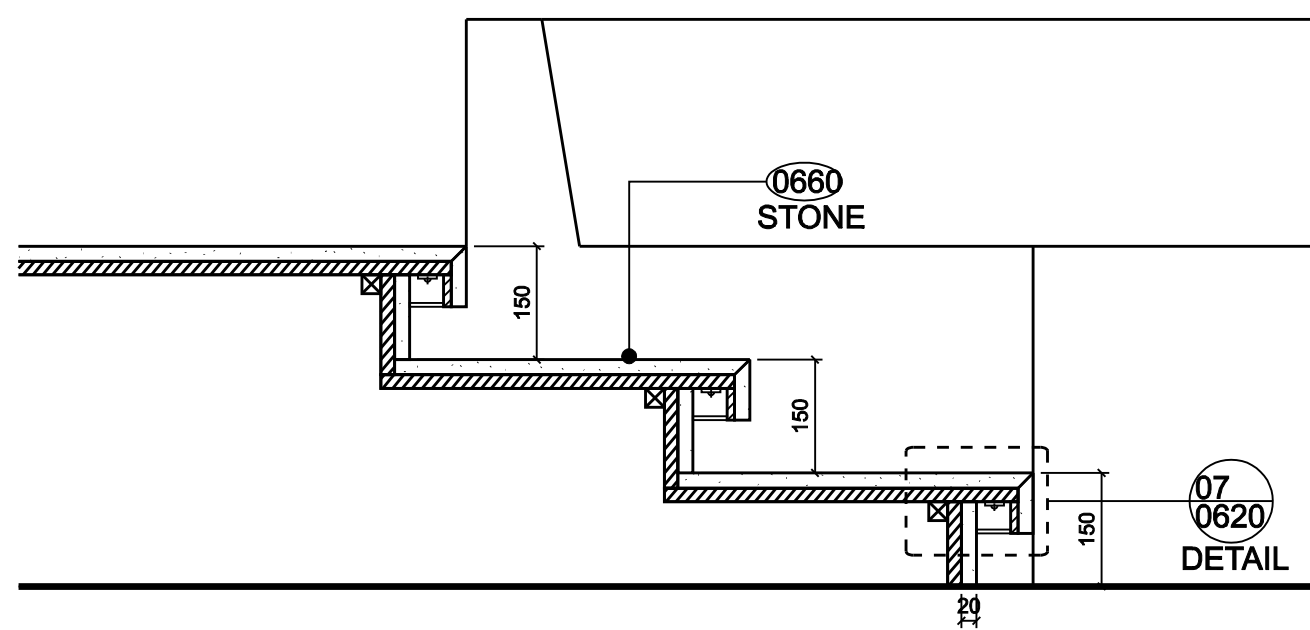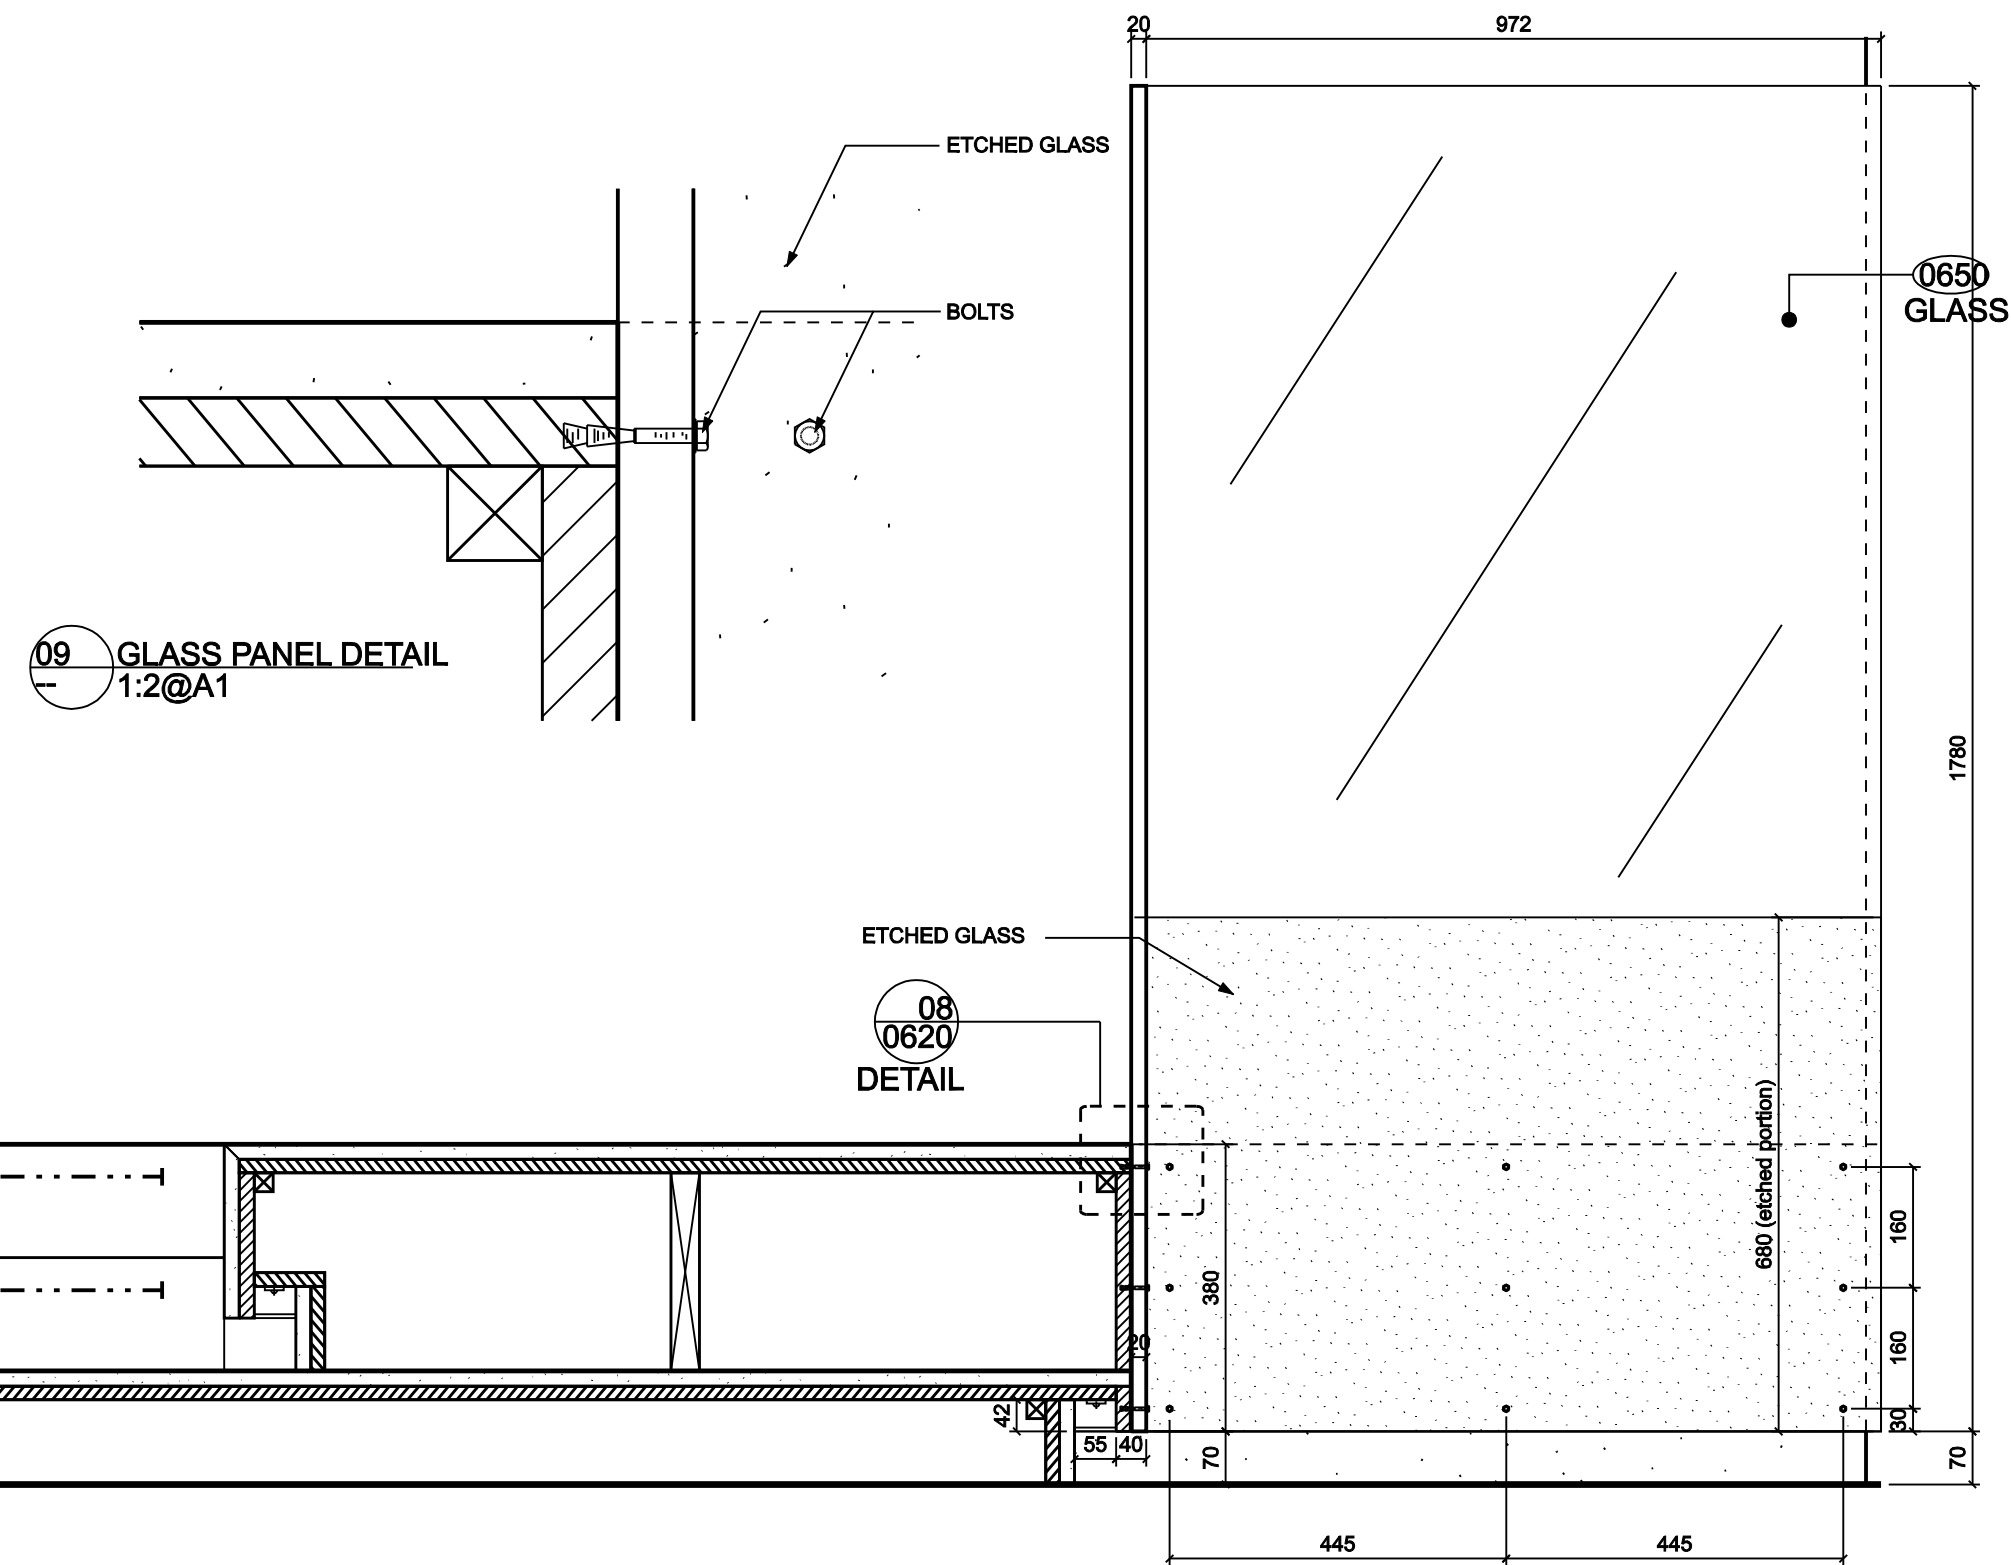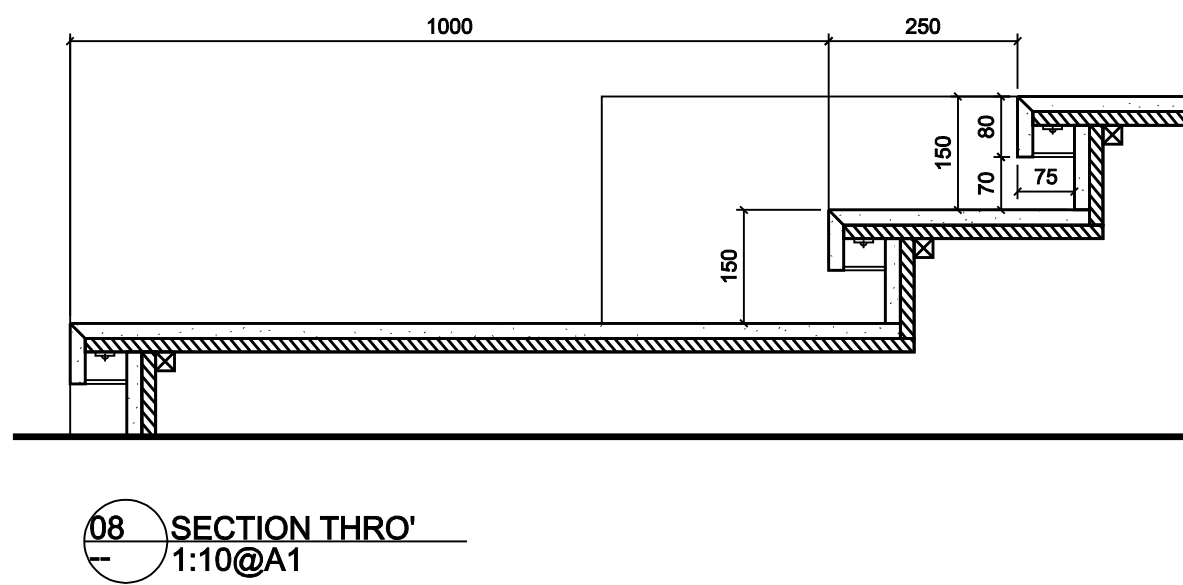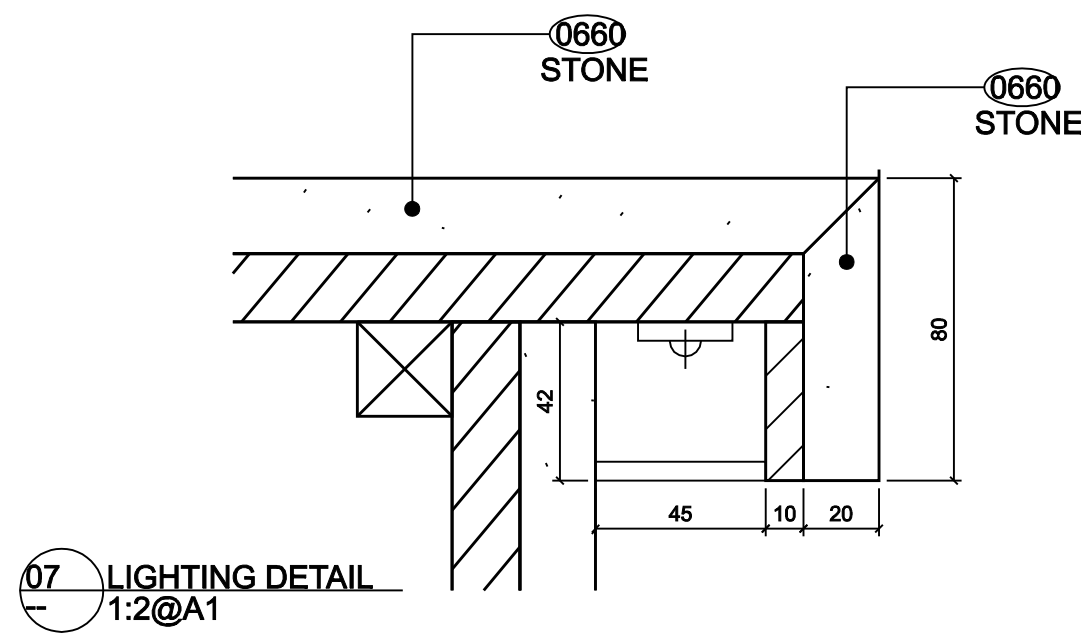

CLIENT
BEIJING MODERN ASIA PACIFIC
REAL ESTATE COMPANY LTD

PROJECT
WESTIN BEIJING
CHAOYANG HOTEL
PROJECT NO. 448

DESCRIPTION		
AREA 06 DARK BAR		
LEVEL 2		
GENERAL DETAILS		
SCALE	DATE	DRAWN BY
A/S@A1	04/05/07	J.I

WORK TO FIGURED DIMENSIONS
DO NOT SCALE THIS DWG
CHECK DIMENSIONS ON SITE
BEFORE COMMENCING WORK

KCA 448 06 20

A