

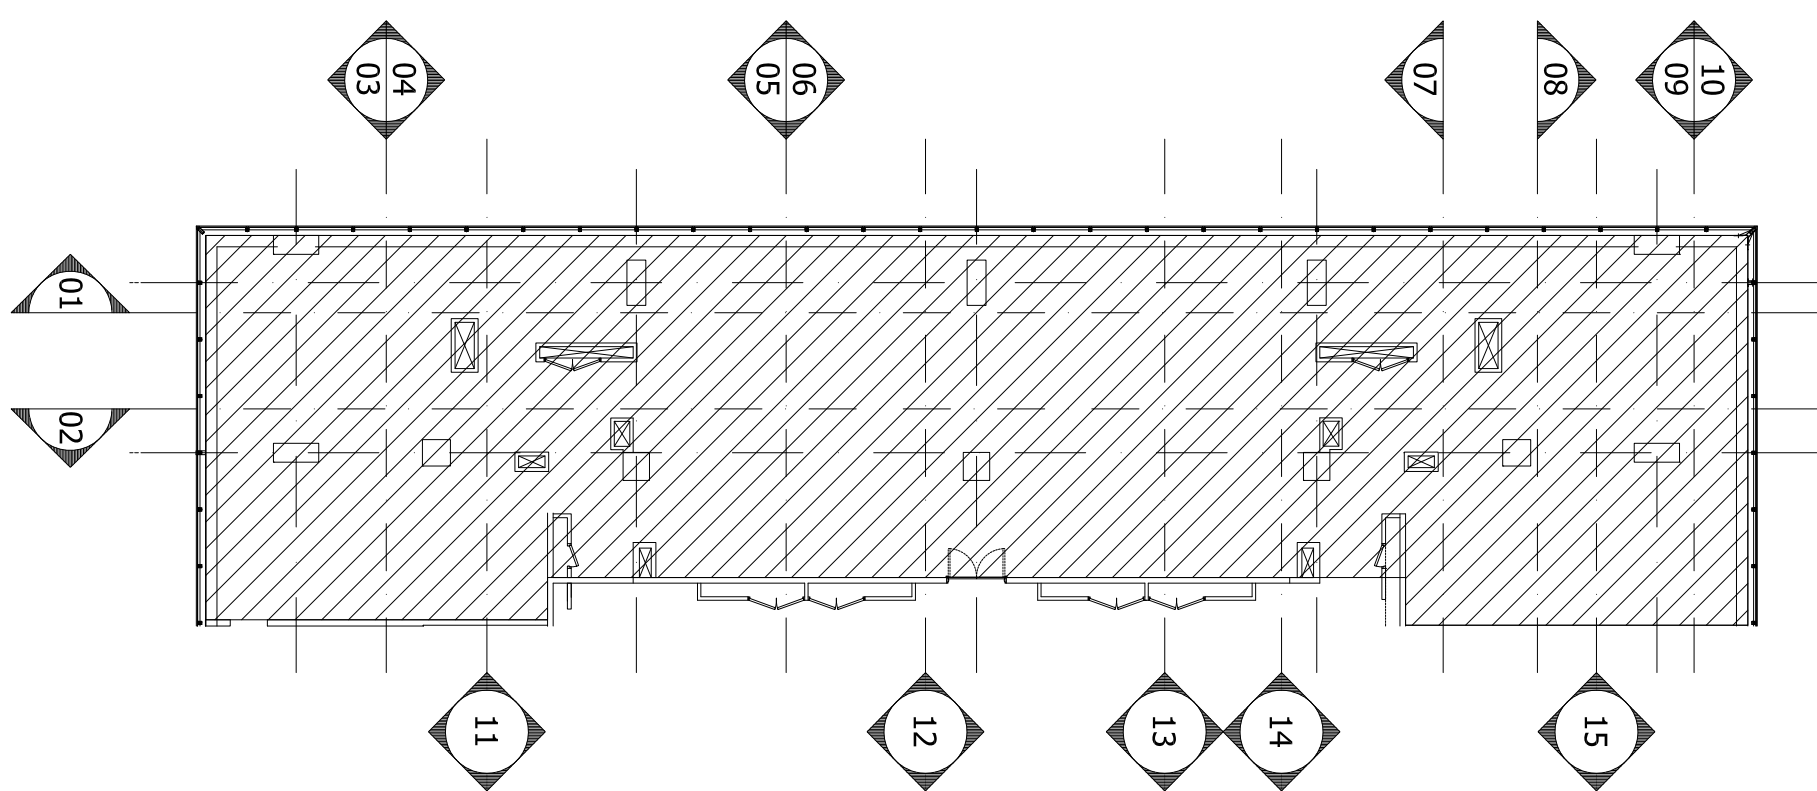
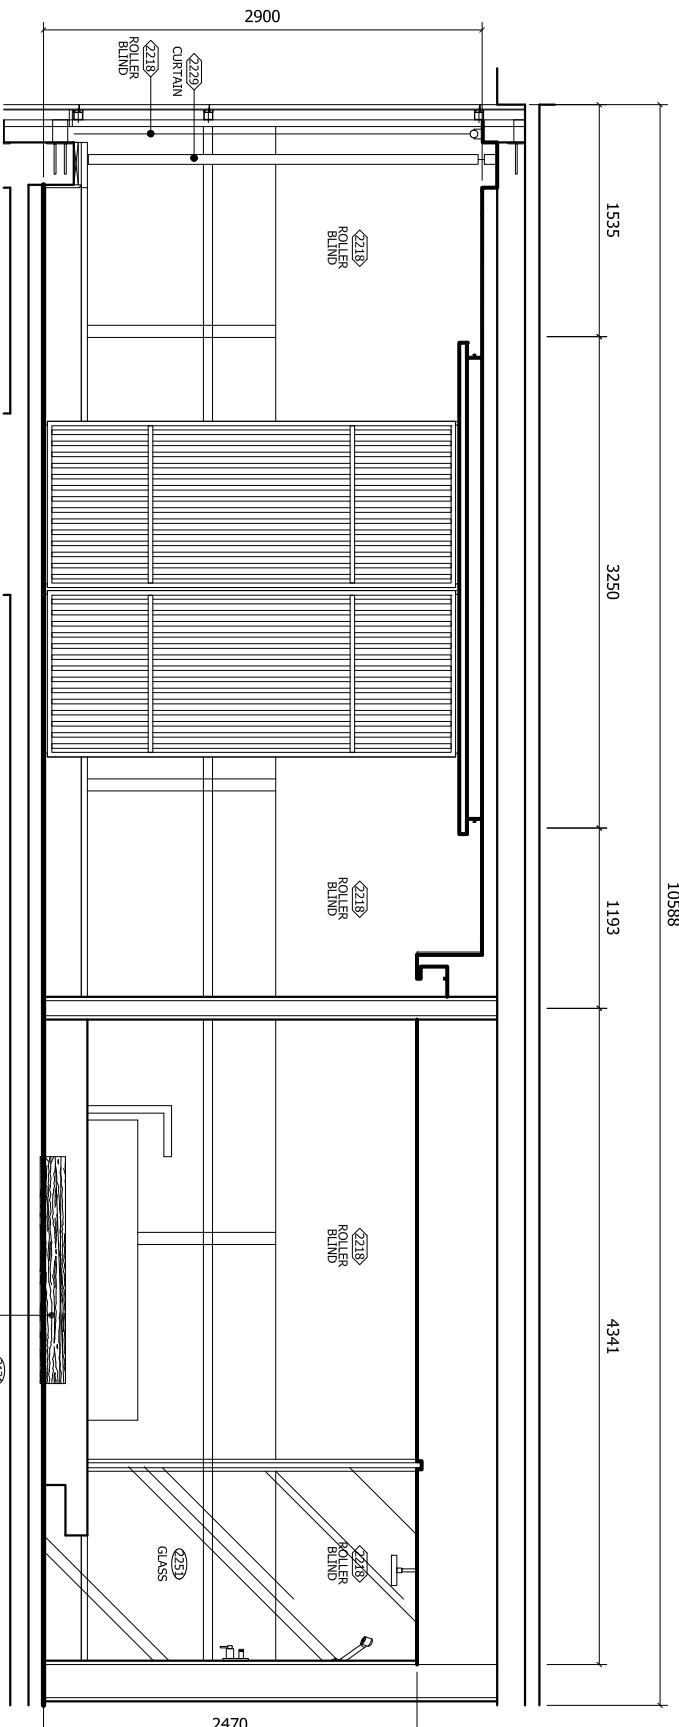
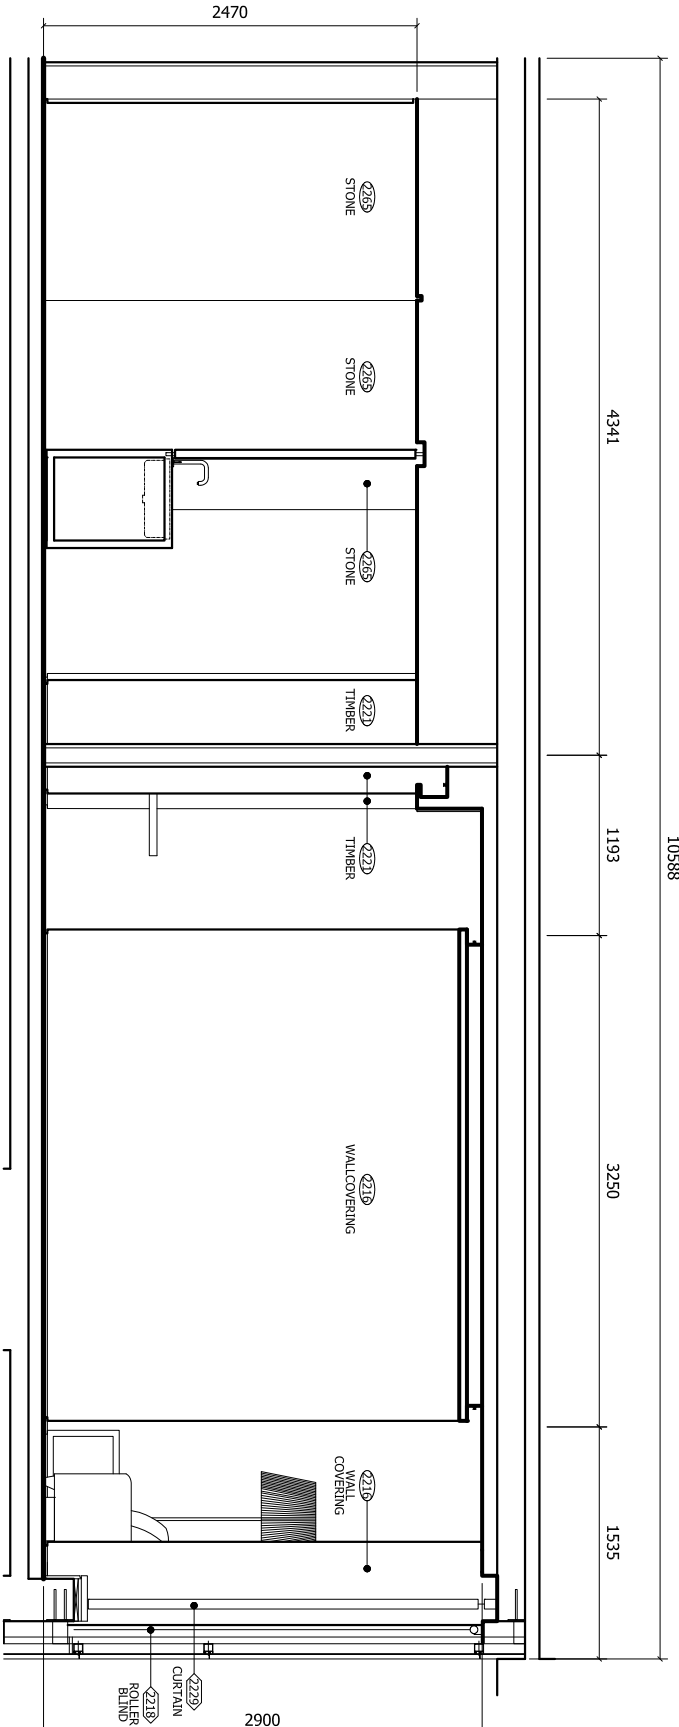
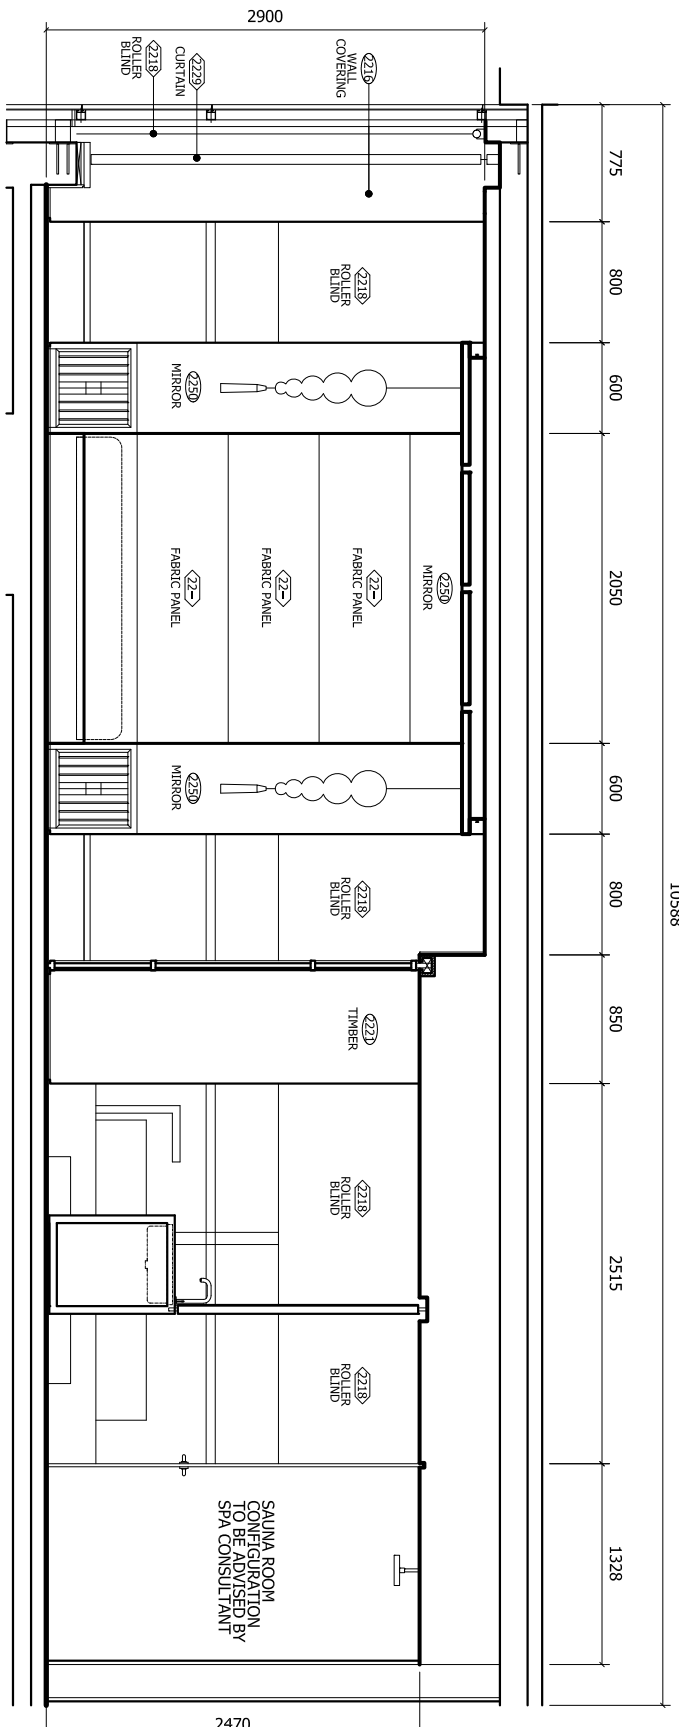
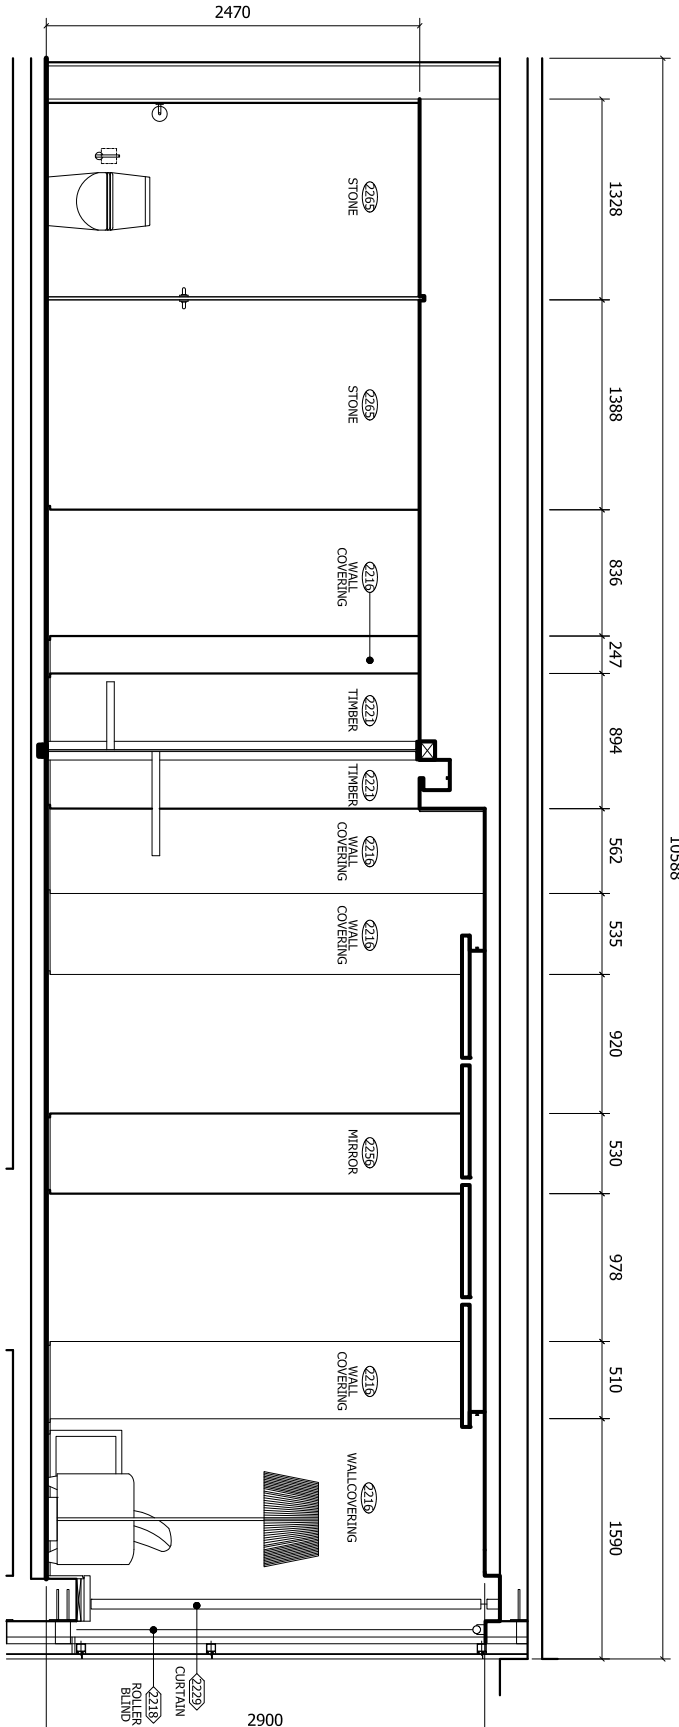
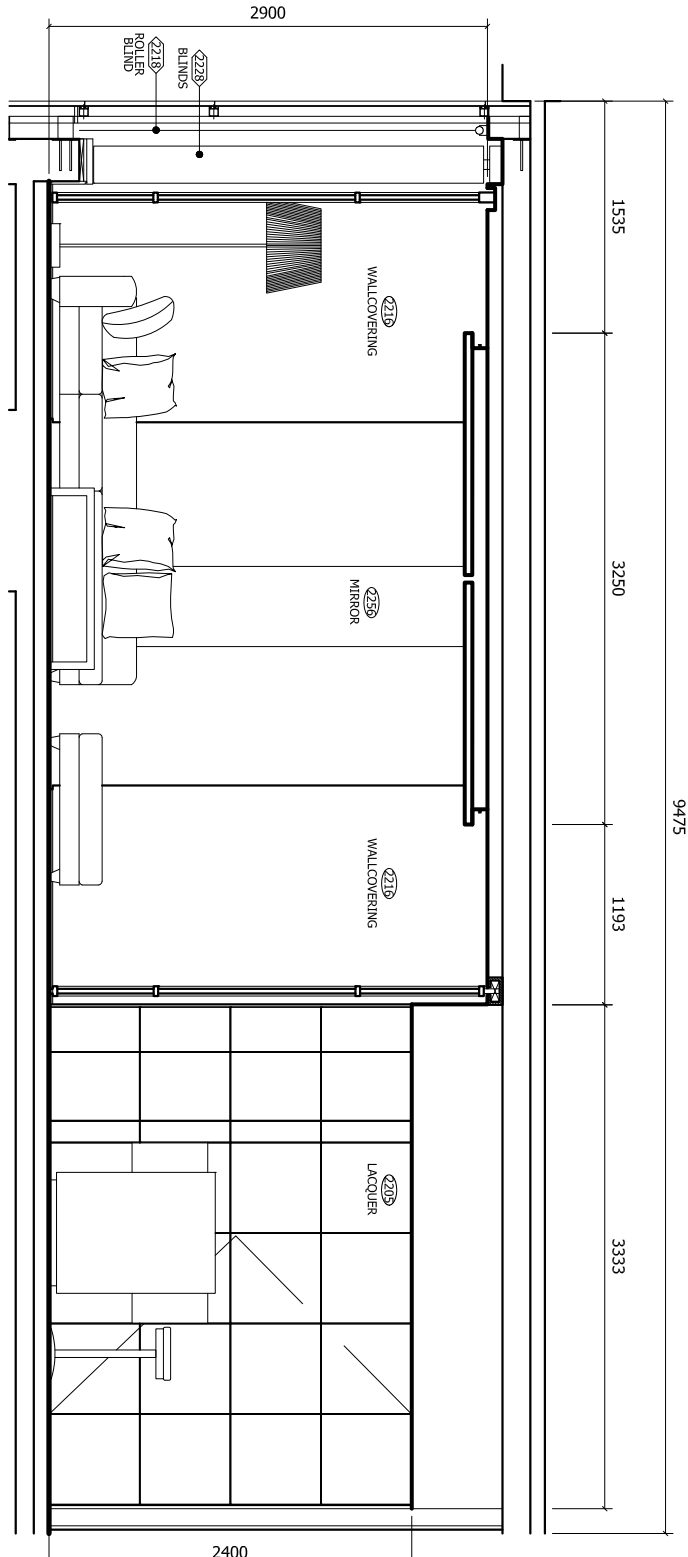
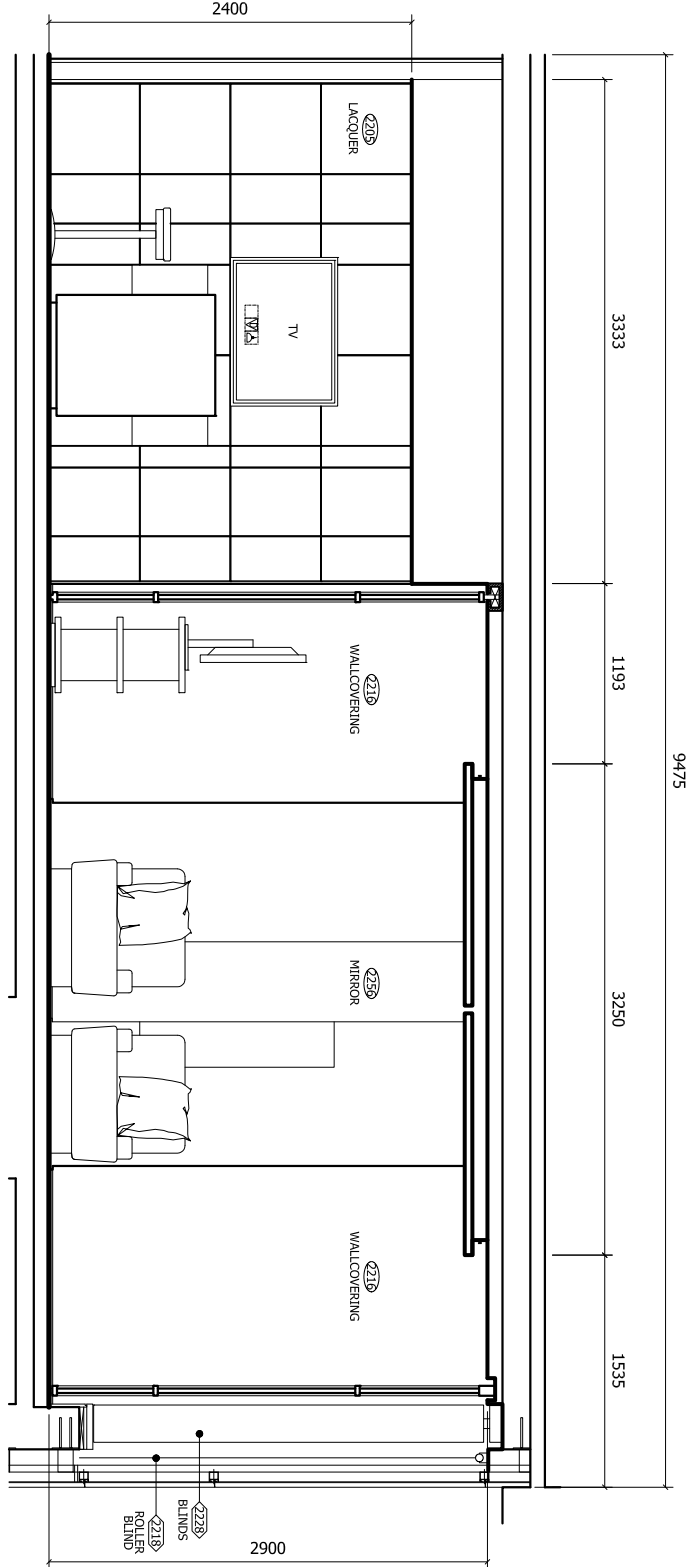
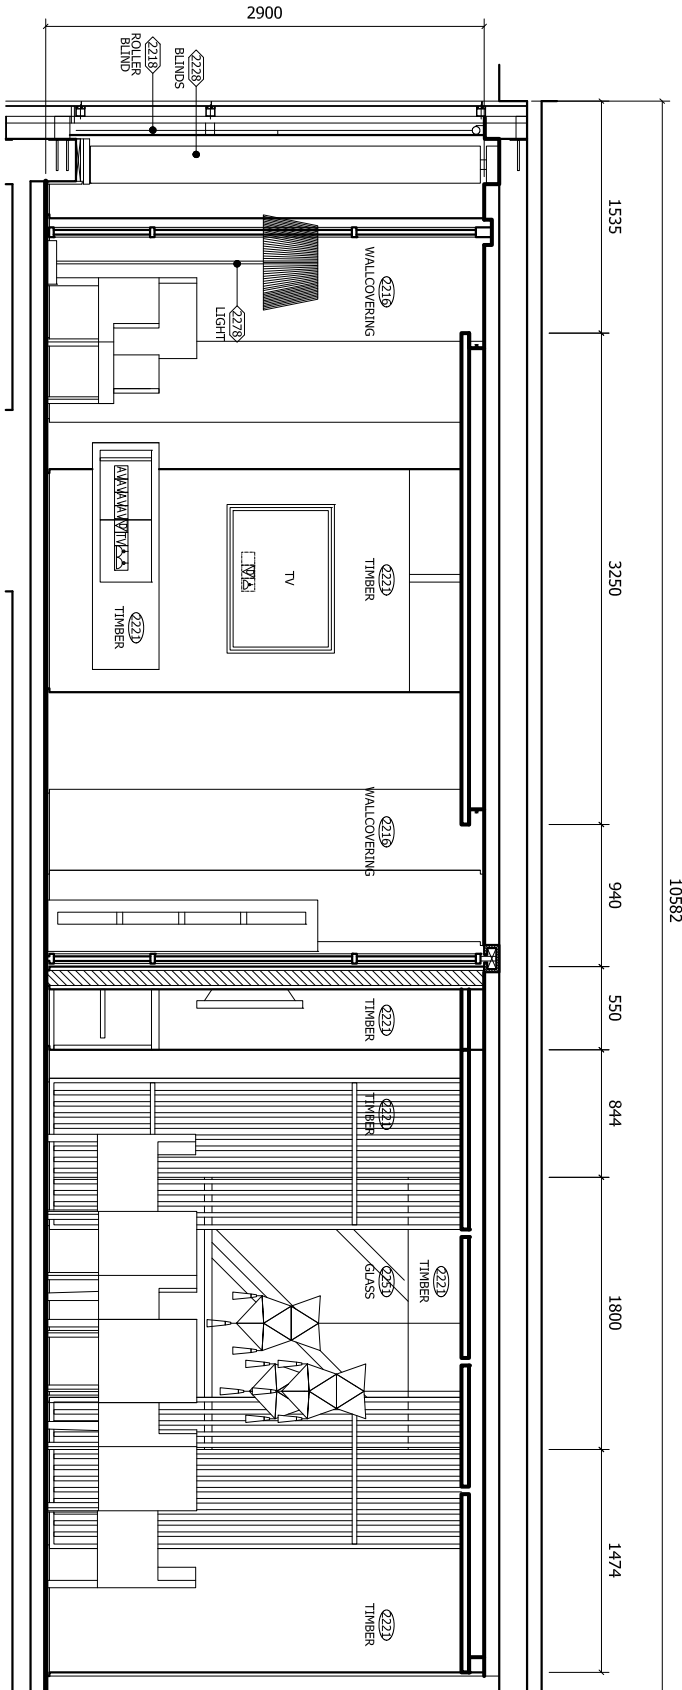
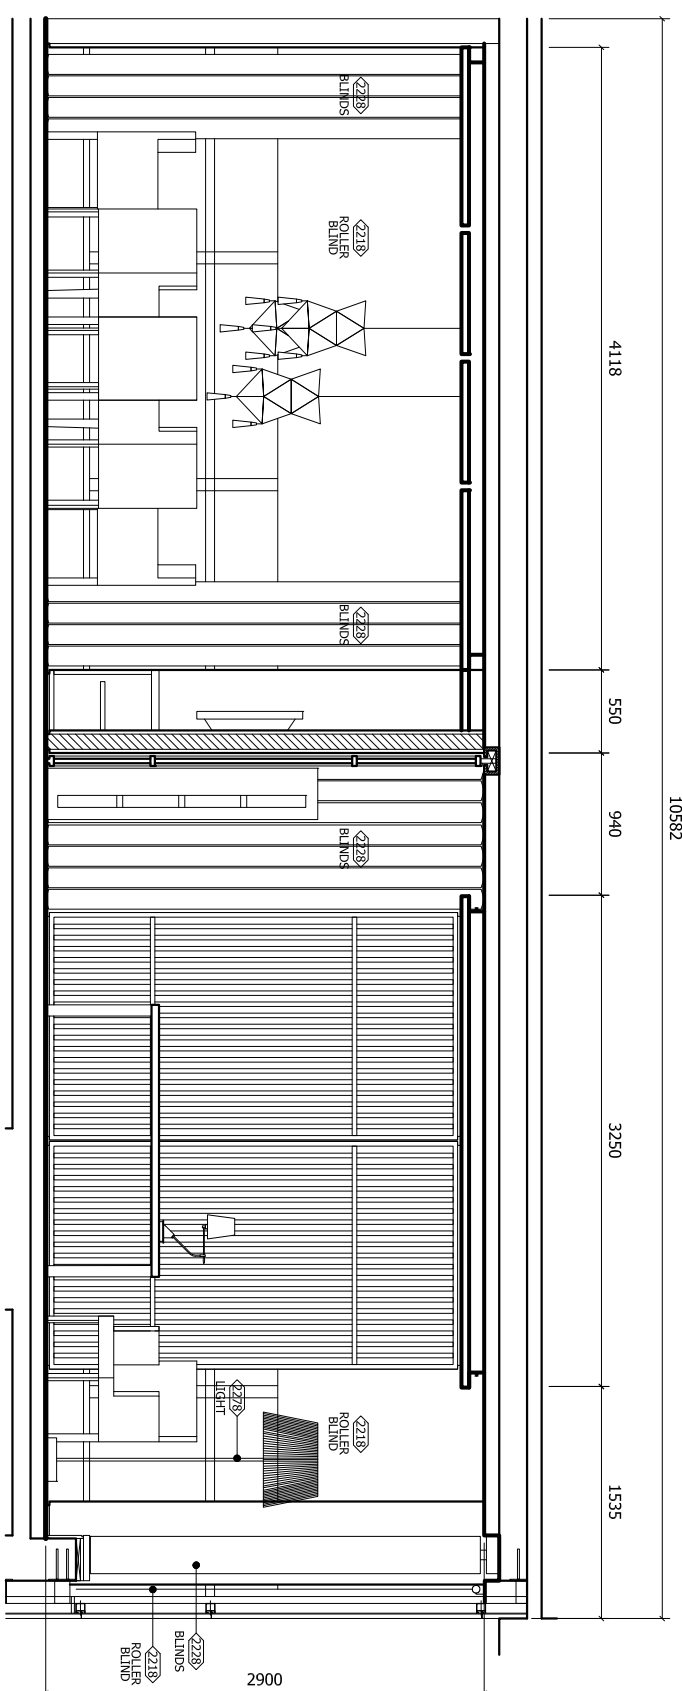
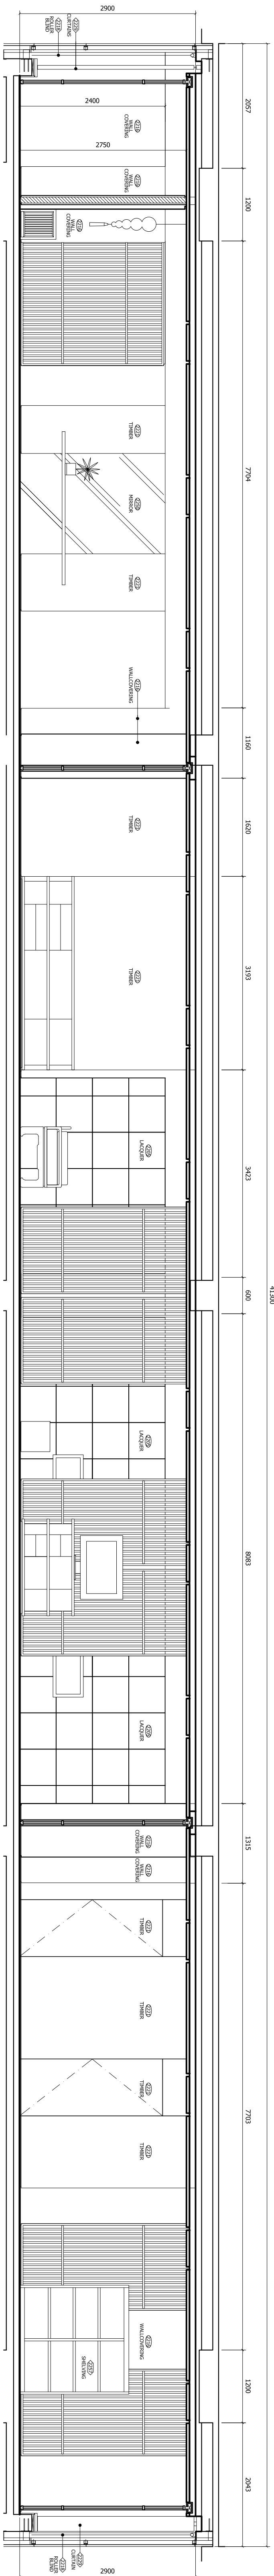


REV	DATE	DESCRIPTION
--	14/02/08	ISSUED FOR COMMENT
A	20/03/08	ADDED FFE/FFS CODES

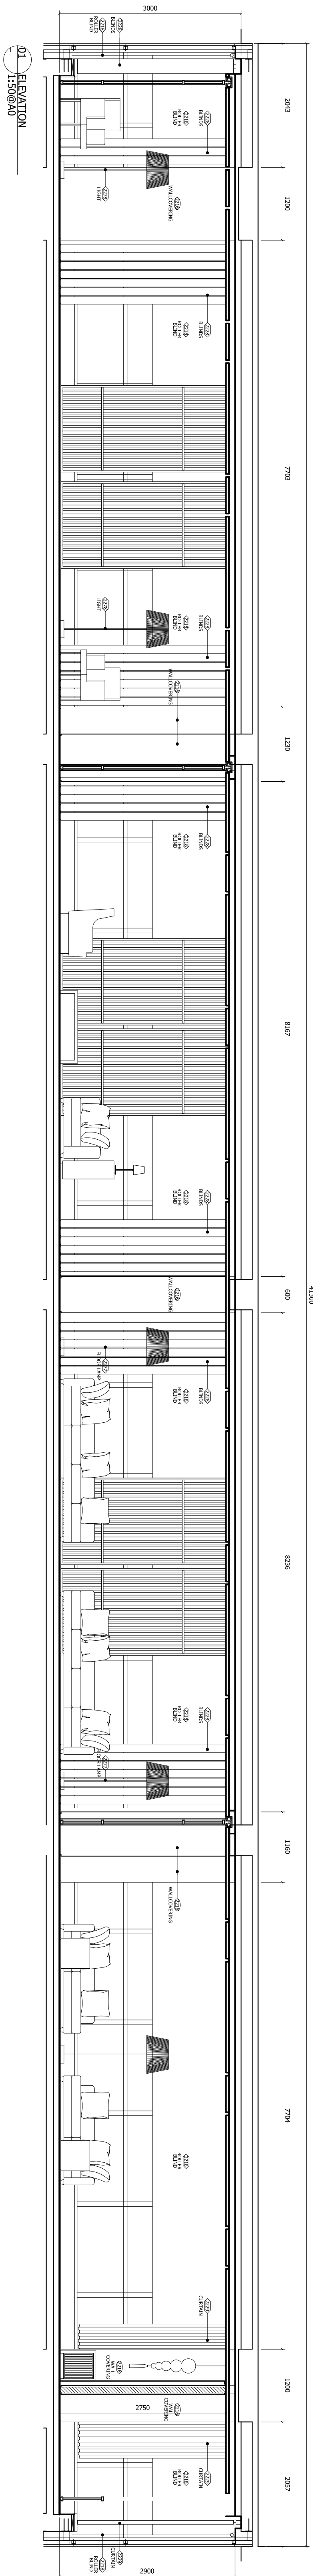

GENERAL NOTES:
KCA IS TO PROVIDE DESIGN INTENT
DRAWINGS AND DETAILS ONLY, FOR
CONTRACTOR TO DEVELOP.
CONTRACTOR TO CONFIRM ALL
FIXINGS, FITTINGS AND DETAILS WITH
KCA PRIOR TO CONSTRUCTION.

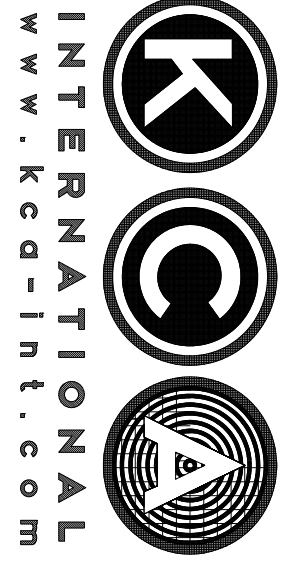

CLIENT
北京金茂置业有限公司
BEIJING JINMAO REAL ESTATE CO.,LTD.

PROJECT

JIN MAO WESTIN

CHAORYANG DISTRICT
BEIJING
PROJECT NO. 448

DESCRIPTION		
AREA 22		
PRESIDENTIAL SUITE		
ELEVATIONS		
SCALE	DATE	DRAWN BY
1:50@A0	20/03/08	BL

WORK TO FIGURED DIMENSIONS
DO NOT SCALE THIS DWG
CHECK DIMENSIONS ON SITE
BEFORE COMMENCING WORK

KCA 448 22 10

A