
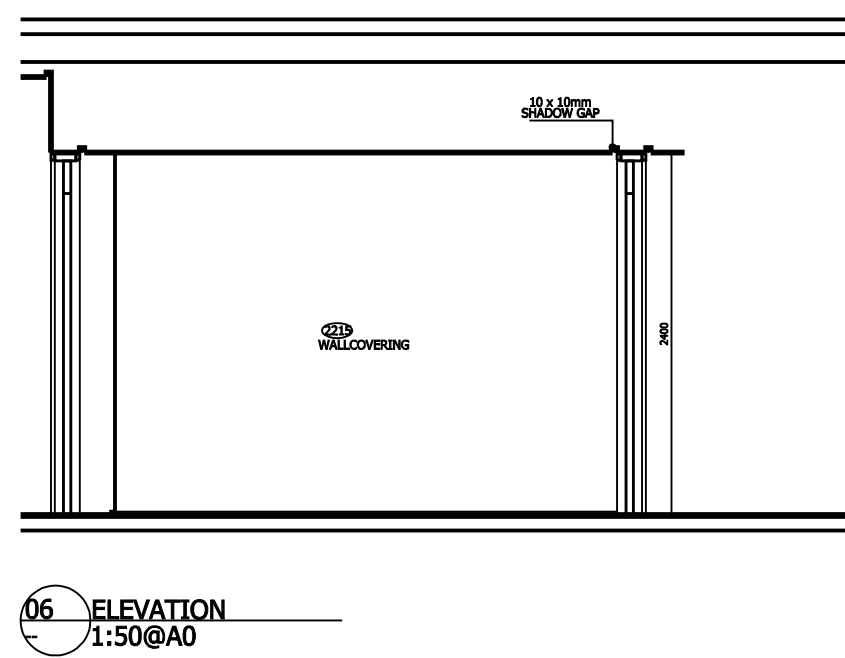
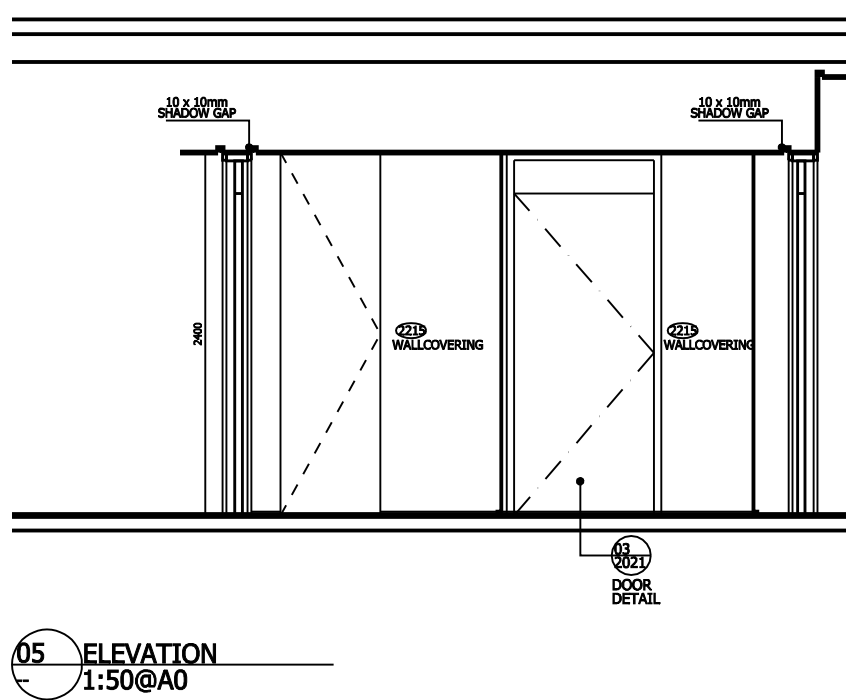
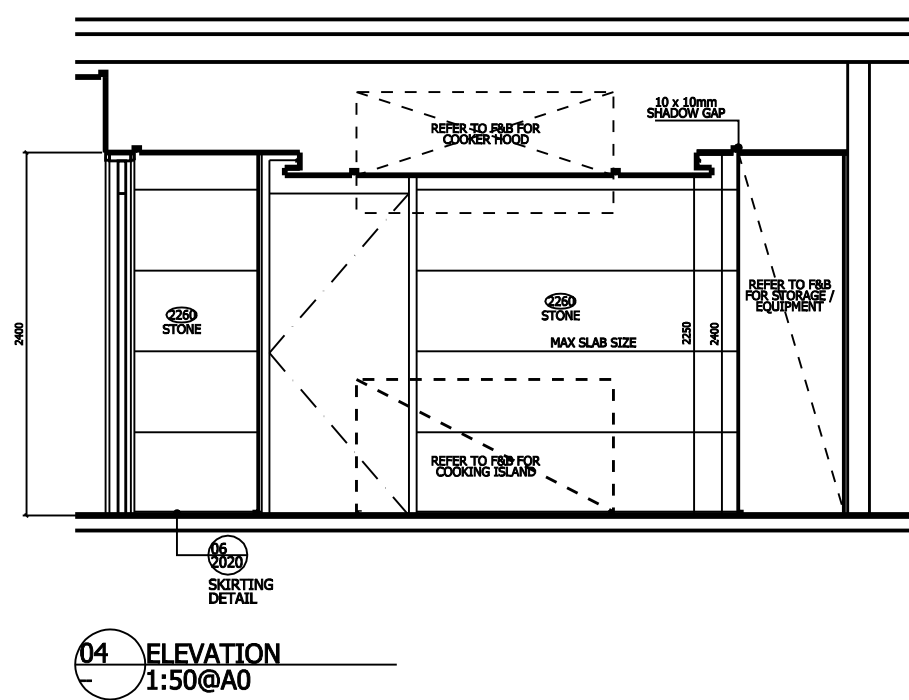
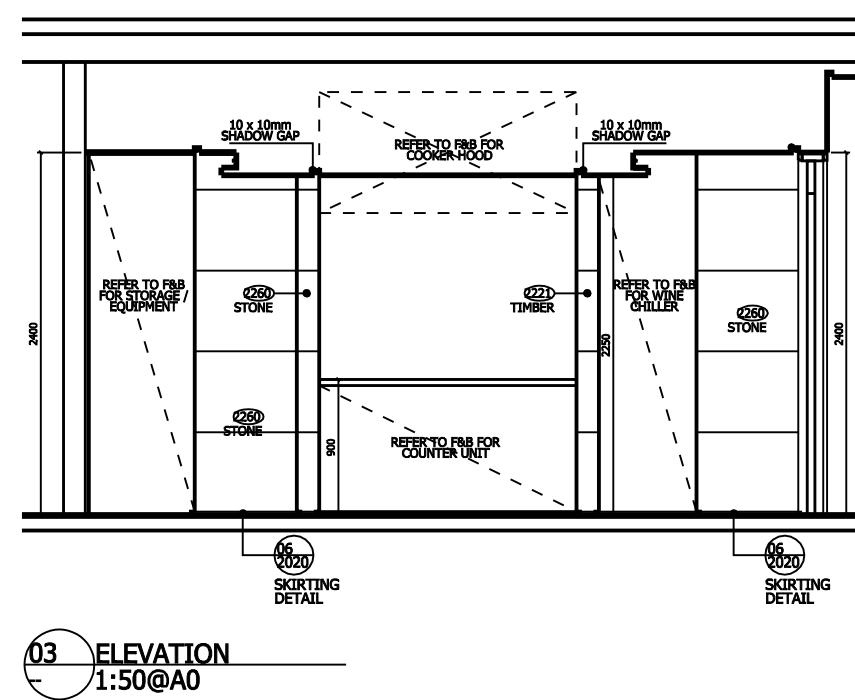
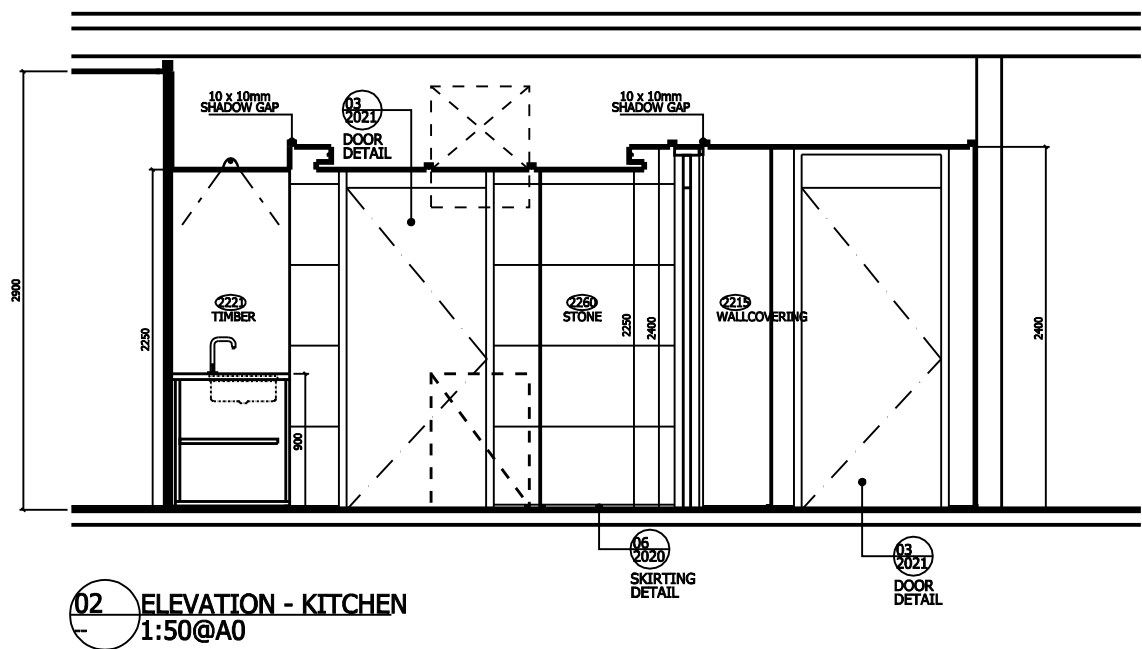


REV	DATE	DESCRIPTION
--	20/03/08	ISSUED FOR INFORMATION

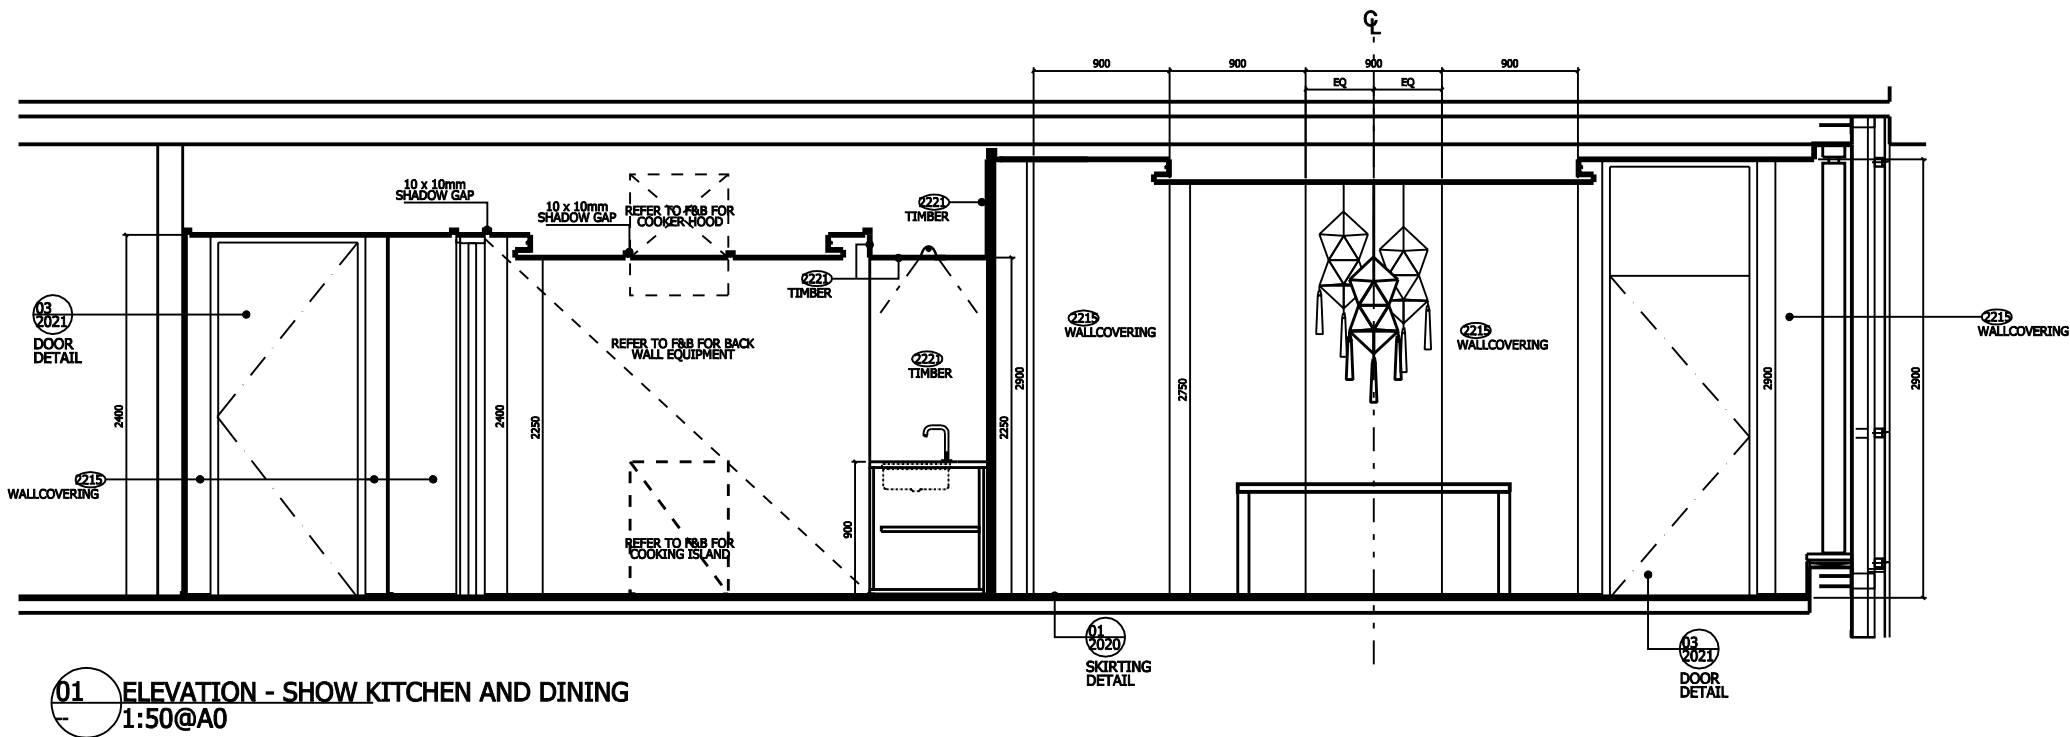


PRELIMINARY

GENERAL NOTES:

KCA IS TO PROVIDE DESIGN INTENT
DRAWINGS AND DETAILS ONLY, FOR
CONTRACTOR TO DEVELOP.

CONTRACTOR TO CONFIRM ALL
FIXINGS, FITTINGS AND DETAILS WITH
KCA PRIOR TO CONSTRUCTION.

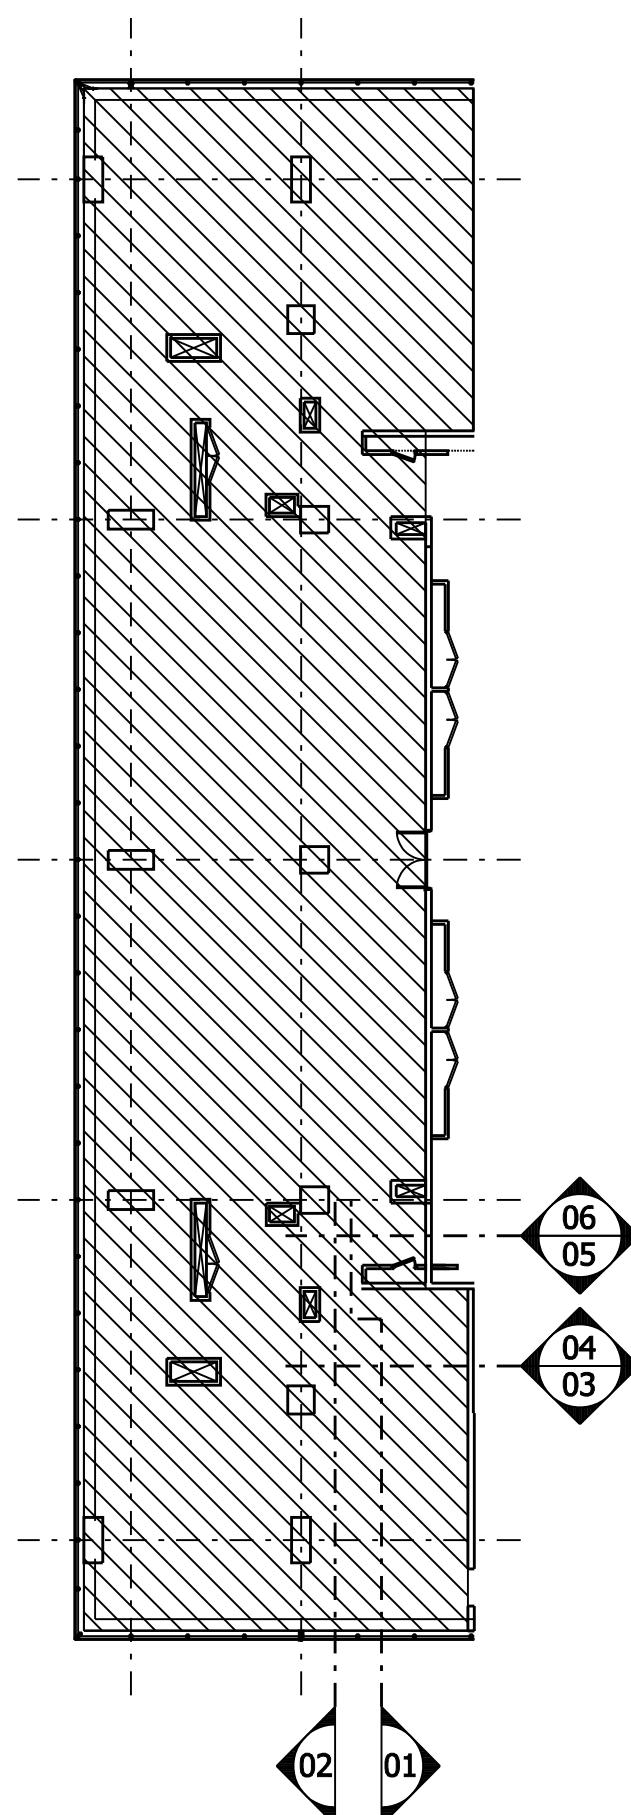

CLIENT

北京金茂置业有限公司
BEIJING JINMAO REAL ESTATE CO.,LTD*

PROJECT

JIN MAO WESTIN
No. 1-3 XIN YUAN LI ROAD

CHAOYANG DISTRICT
BEIJING
PROJECT NO. 448

DESCRIPTION

AREA 22
PRESIDENTIAL SUITE

ELEVATIONS/ KITCHEN/ DINING
& ENTRANCE

SCALE 1:50@A0 DATE 20/03/08 DRAWN BY BL

WORK TO FIGURED DIMENSIONS
DO NOT SCALE THIS DWG
CHECK DIMENSIONS ON SITE
BEFORE COMMENCING WORK

KCA 448 22 11