

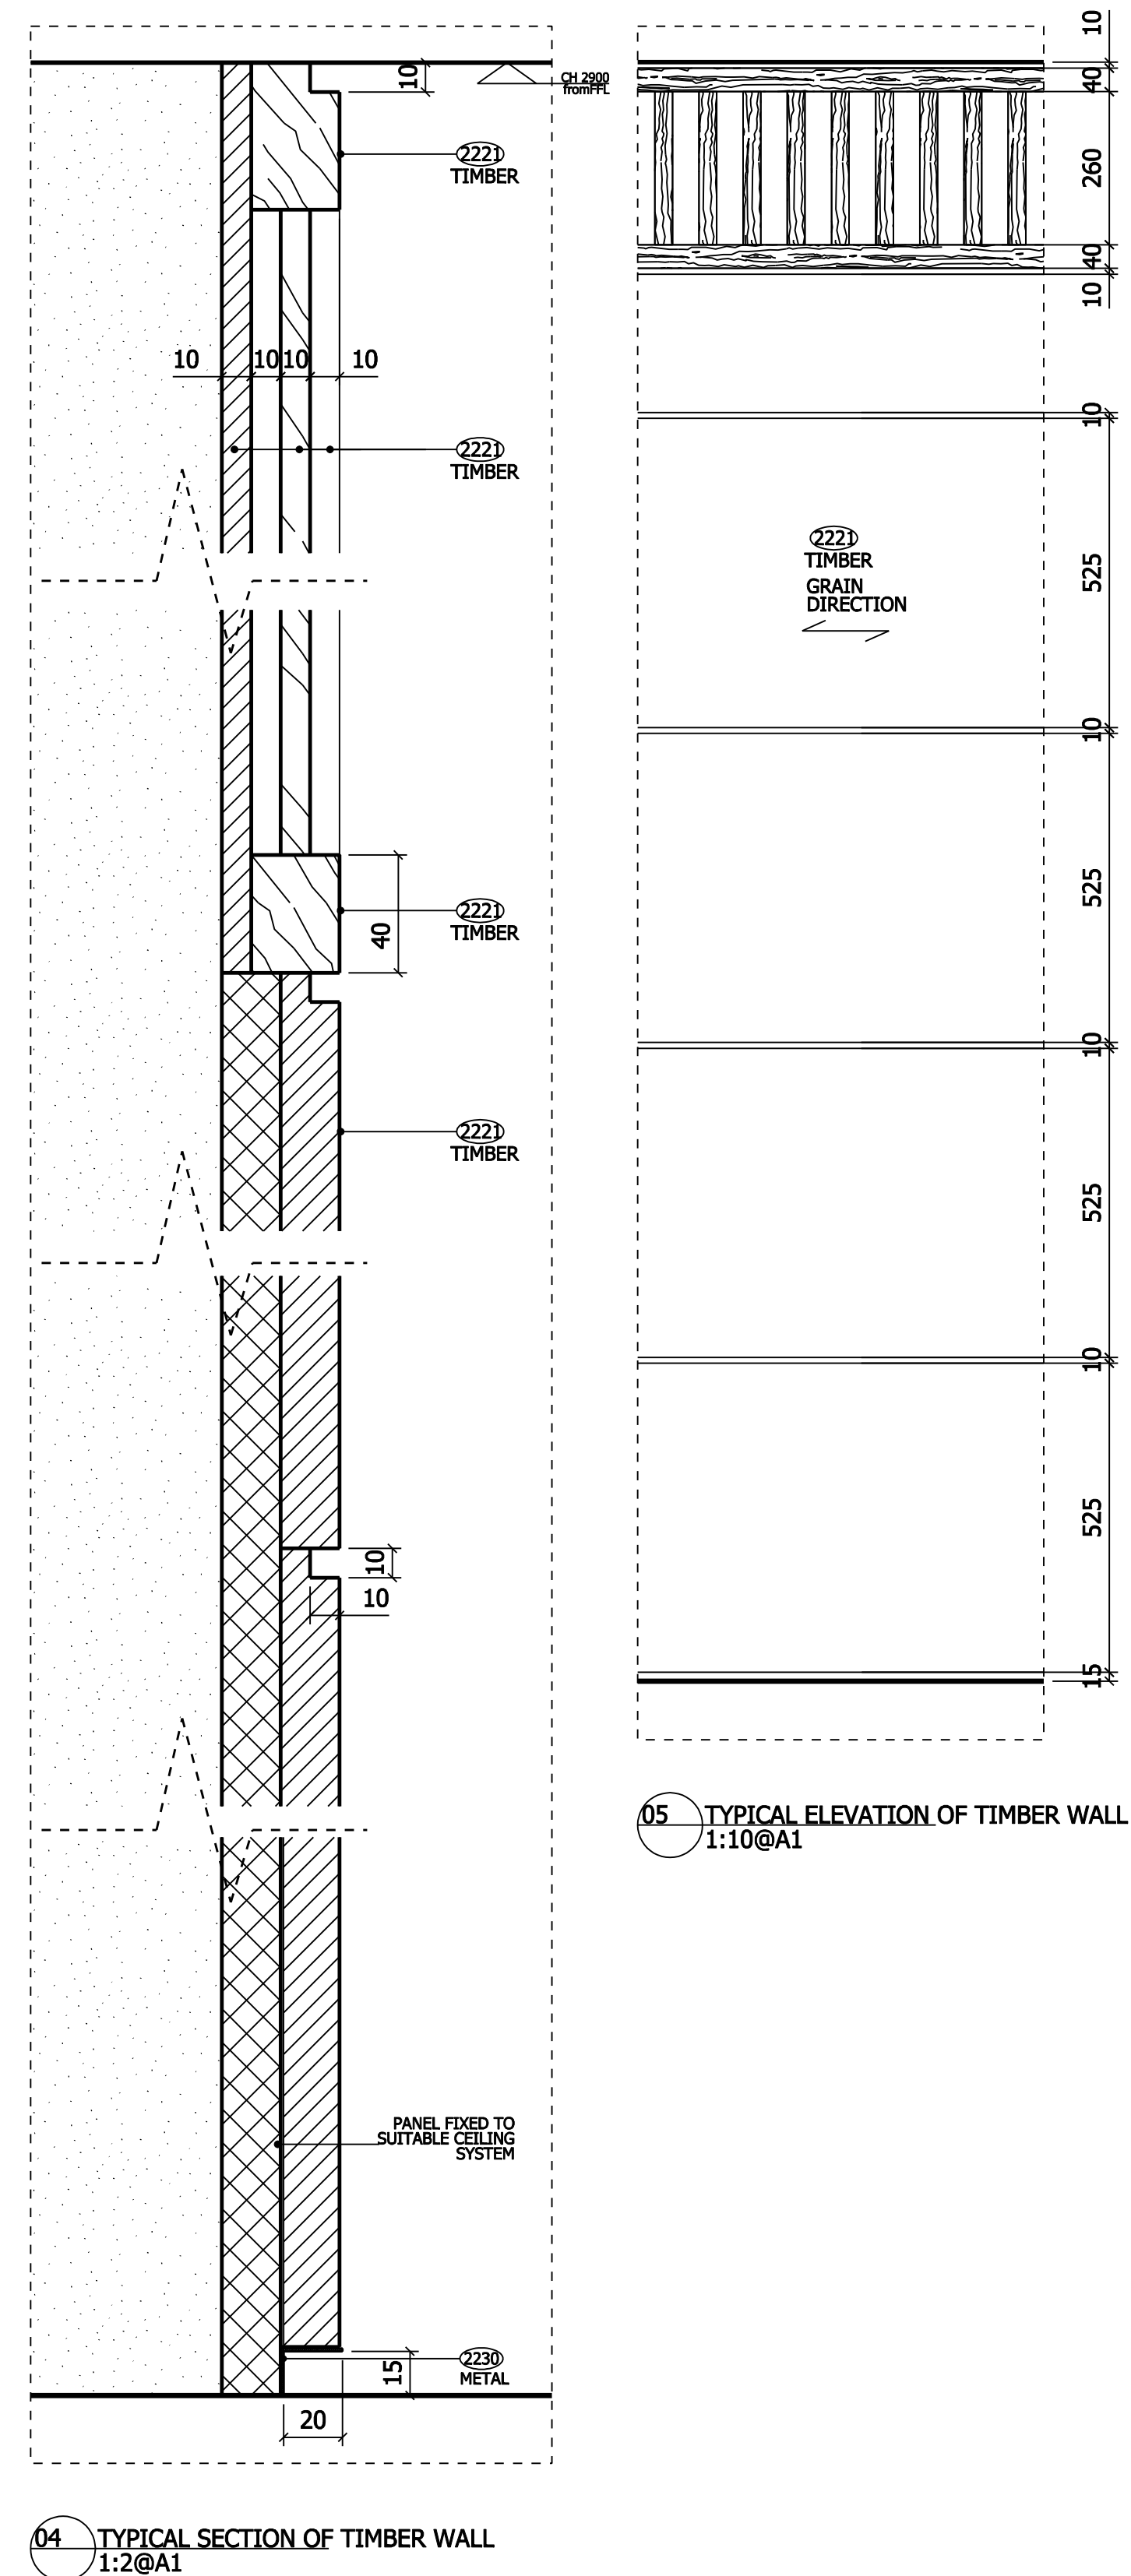
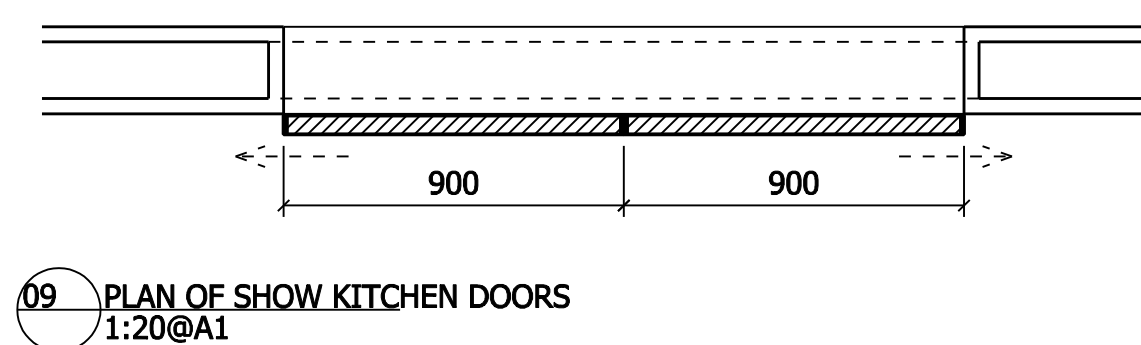
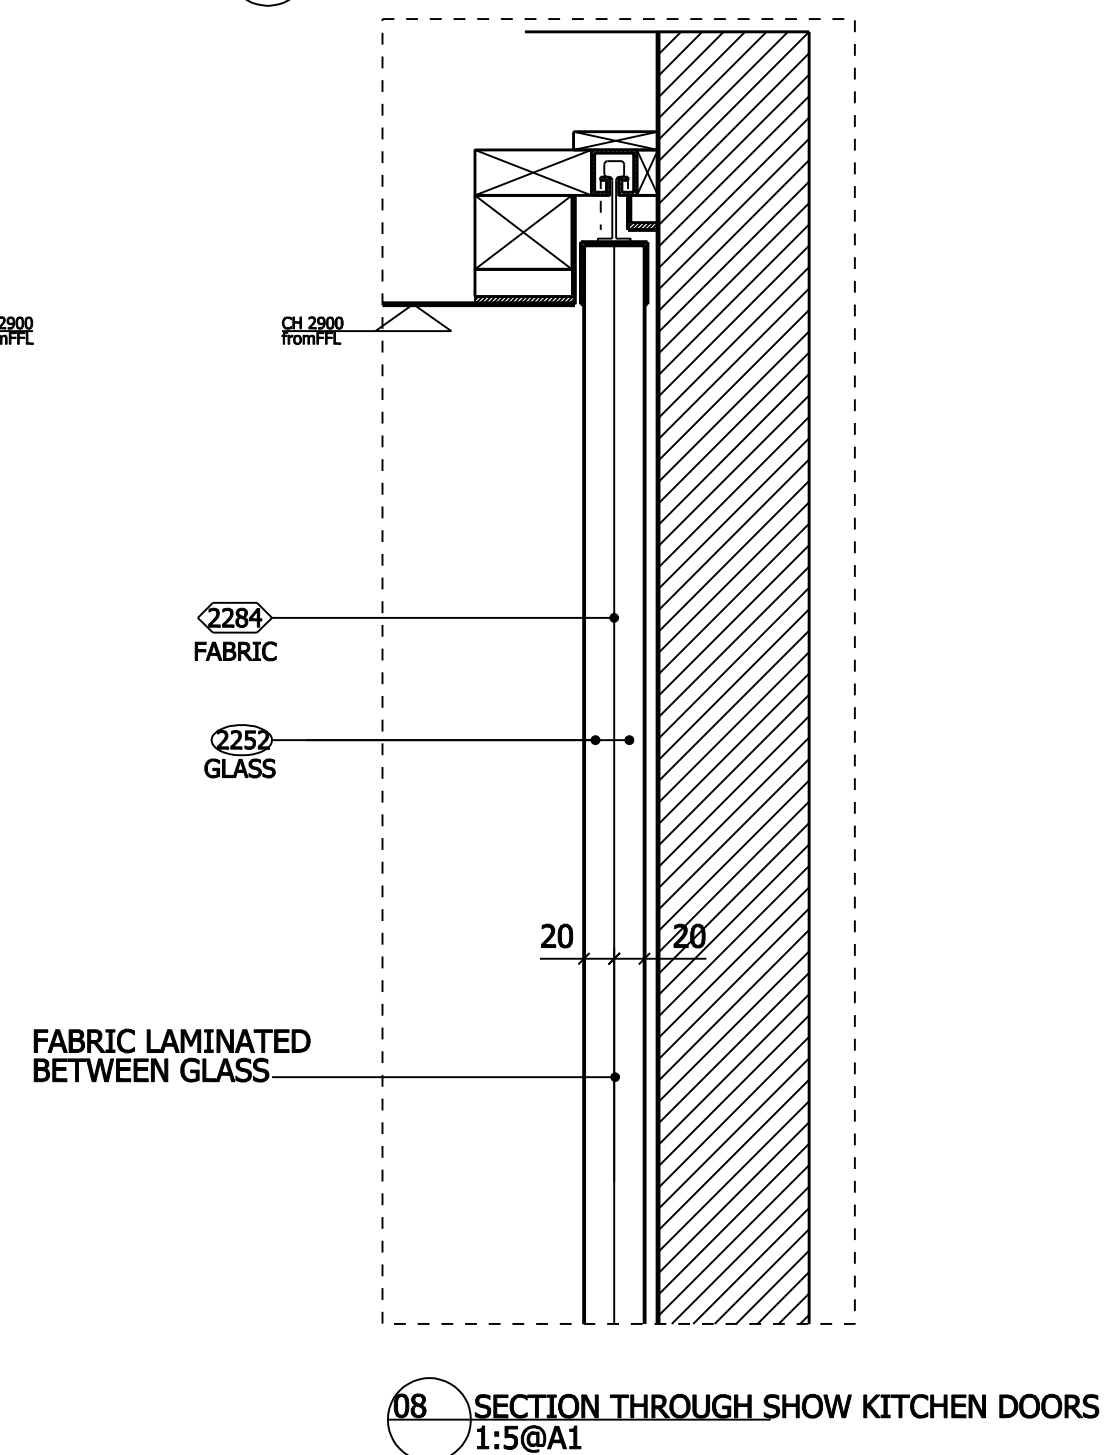
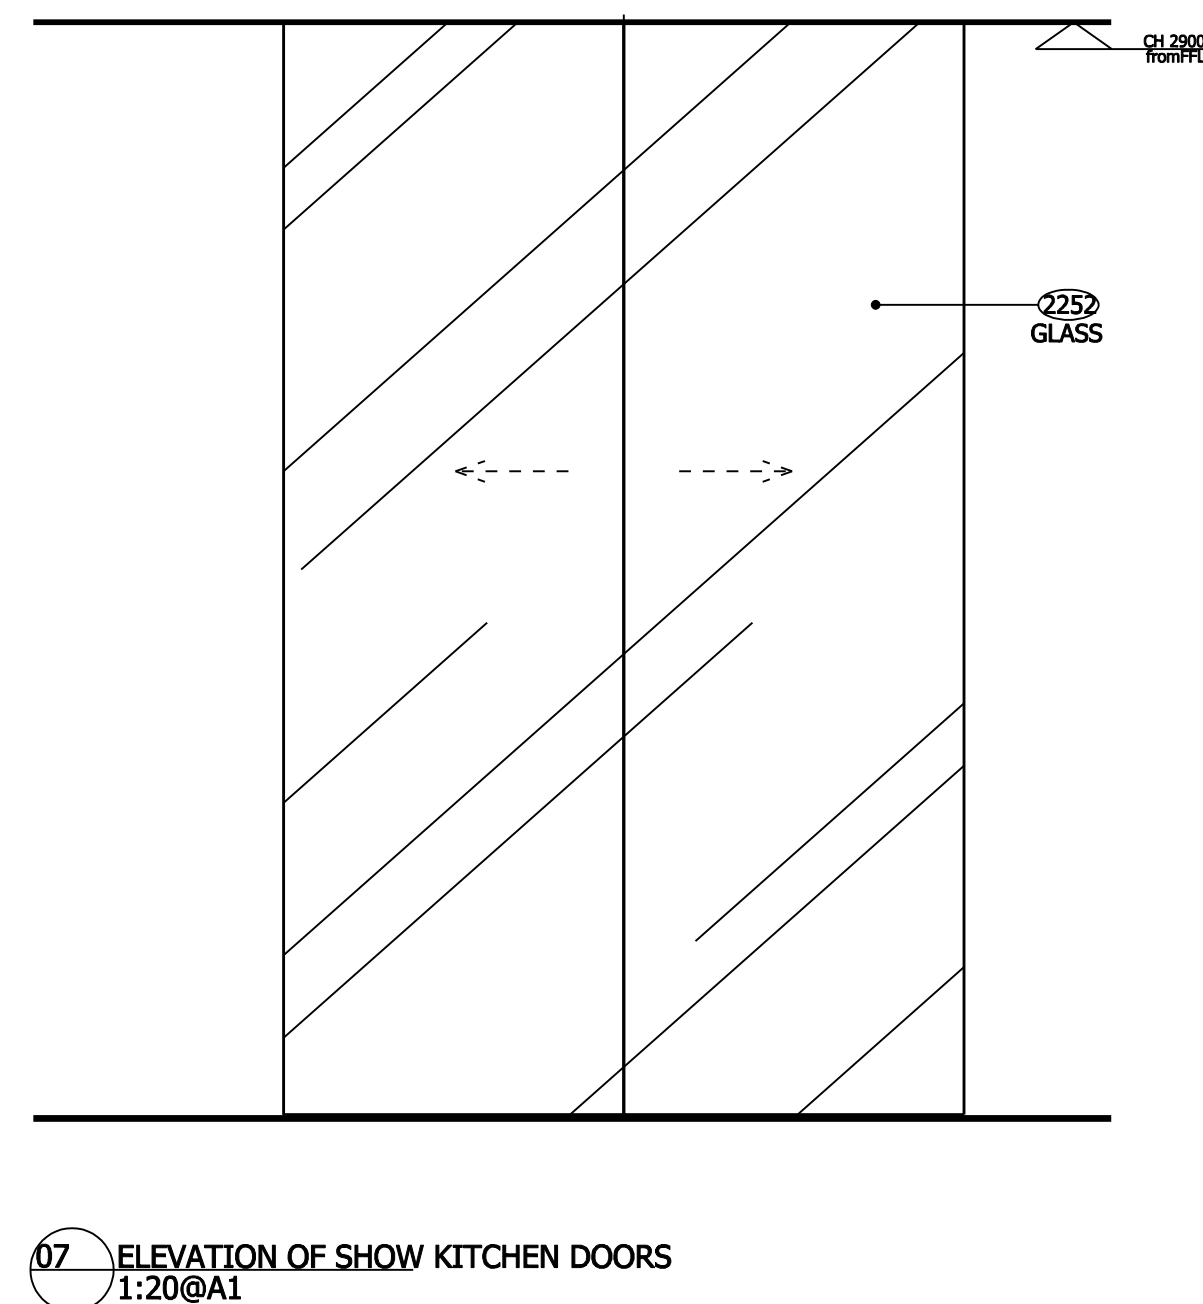
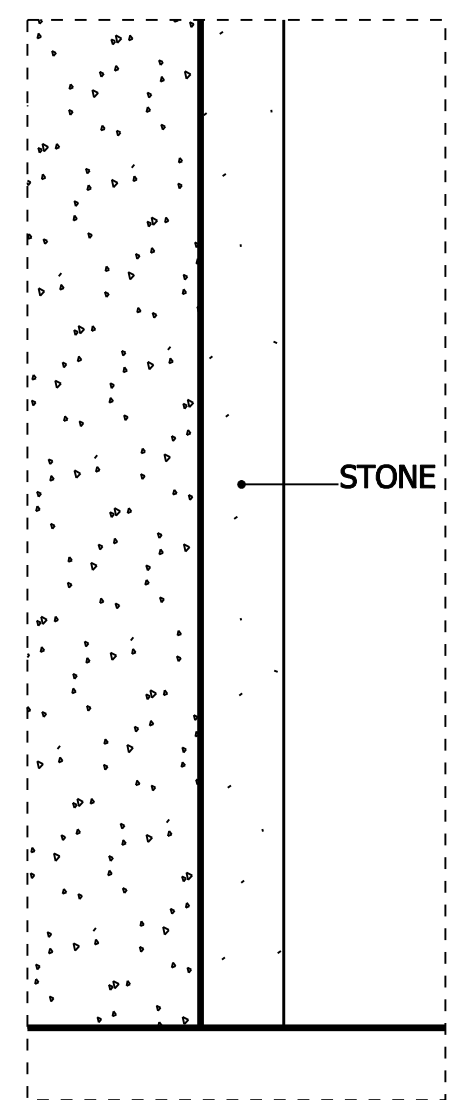
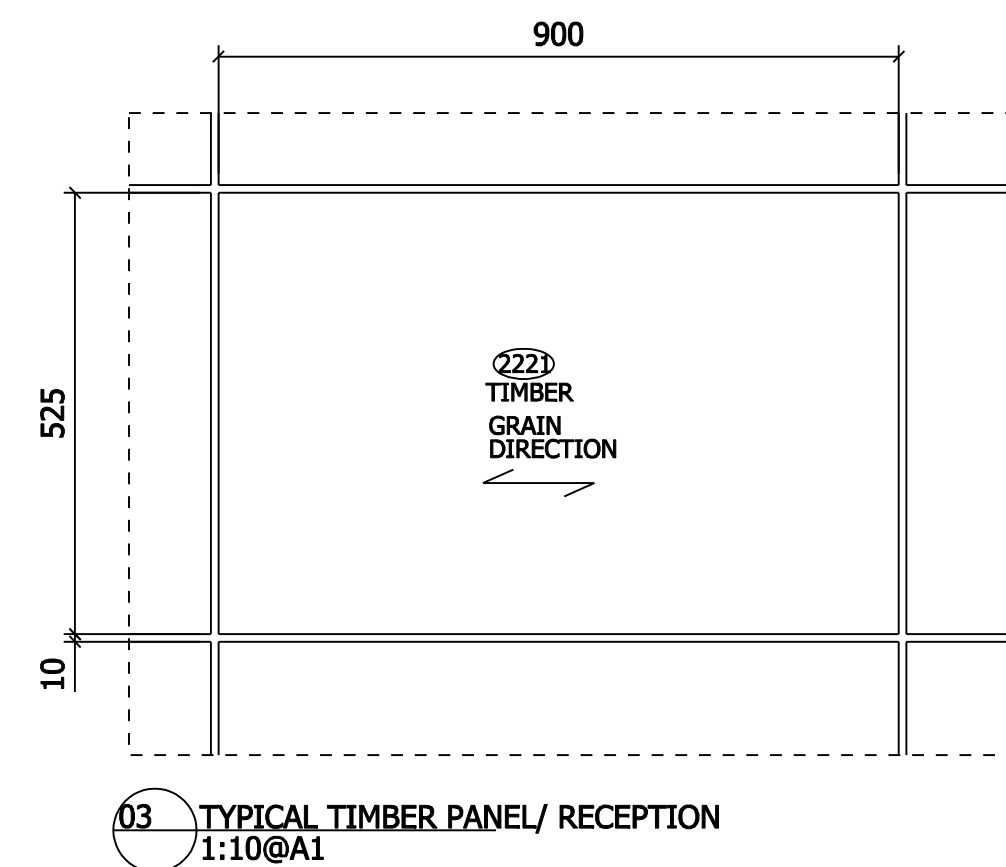


REV	DATE	DESCRIPTION
--	20/03/08	ISSUED FOR INFORMATION

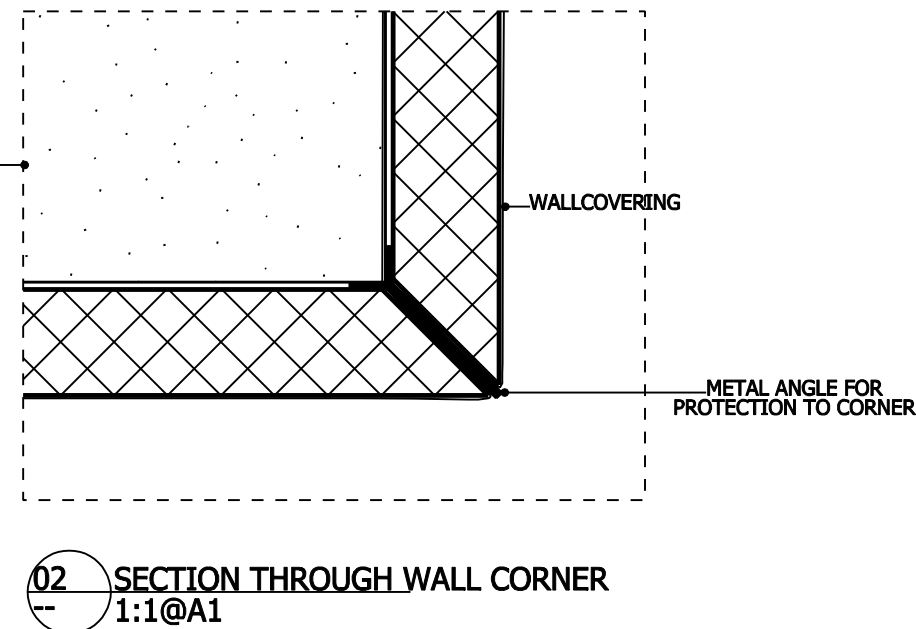

PRELIMINARY

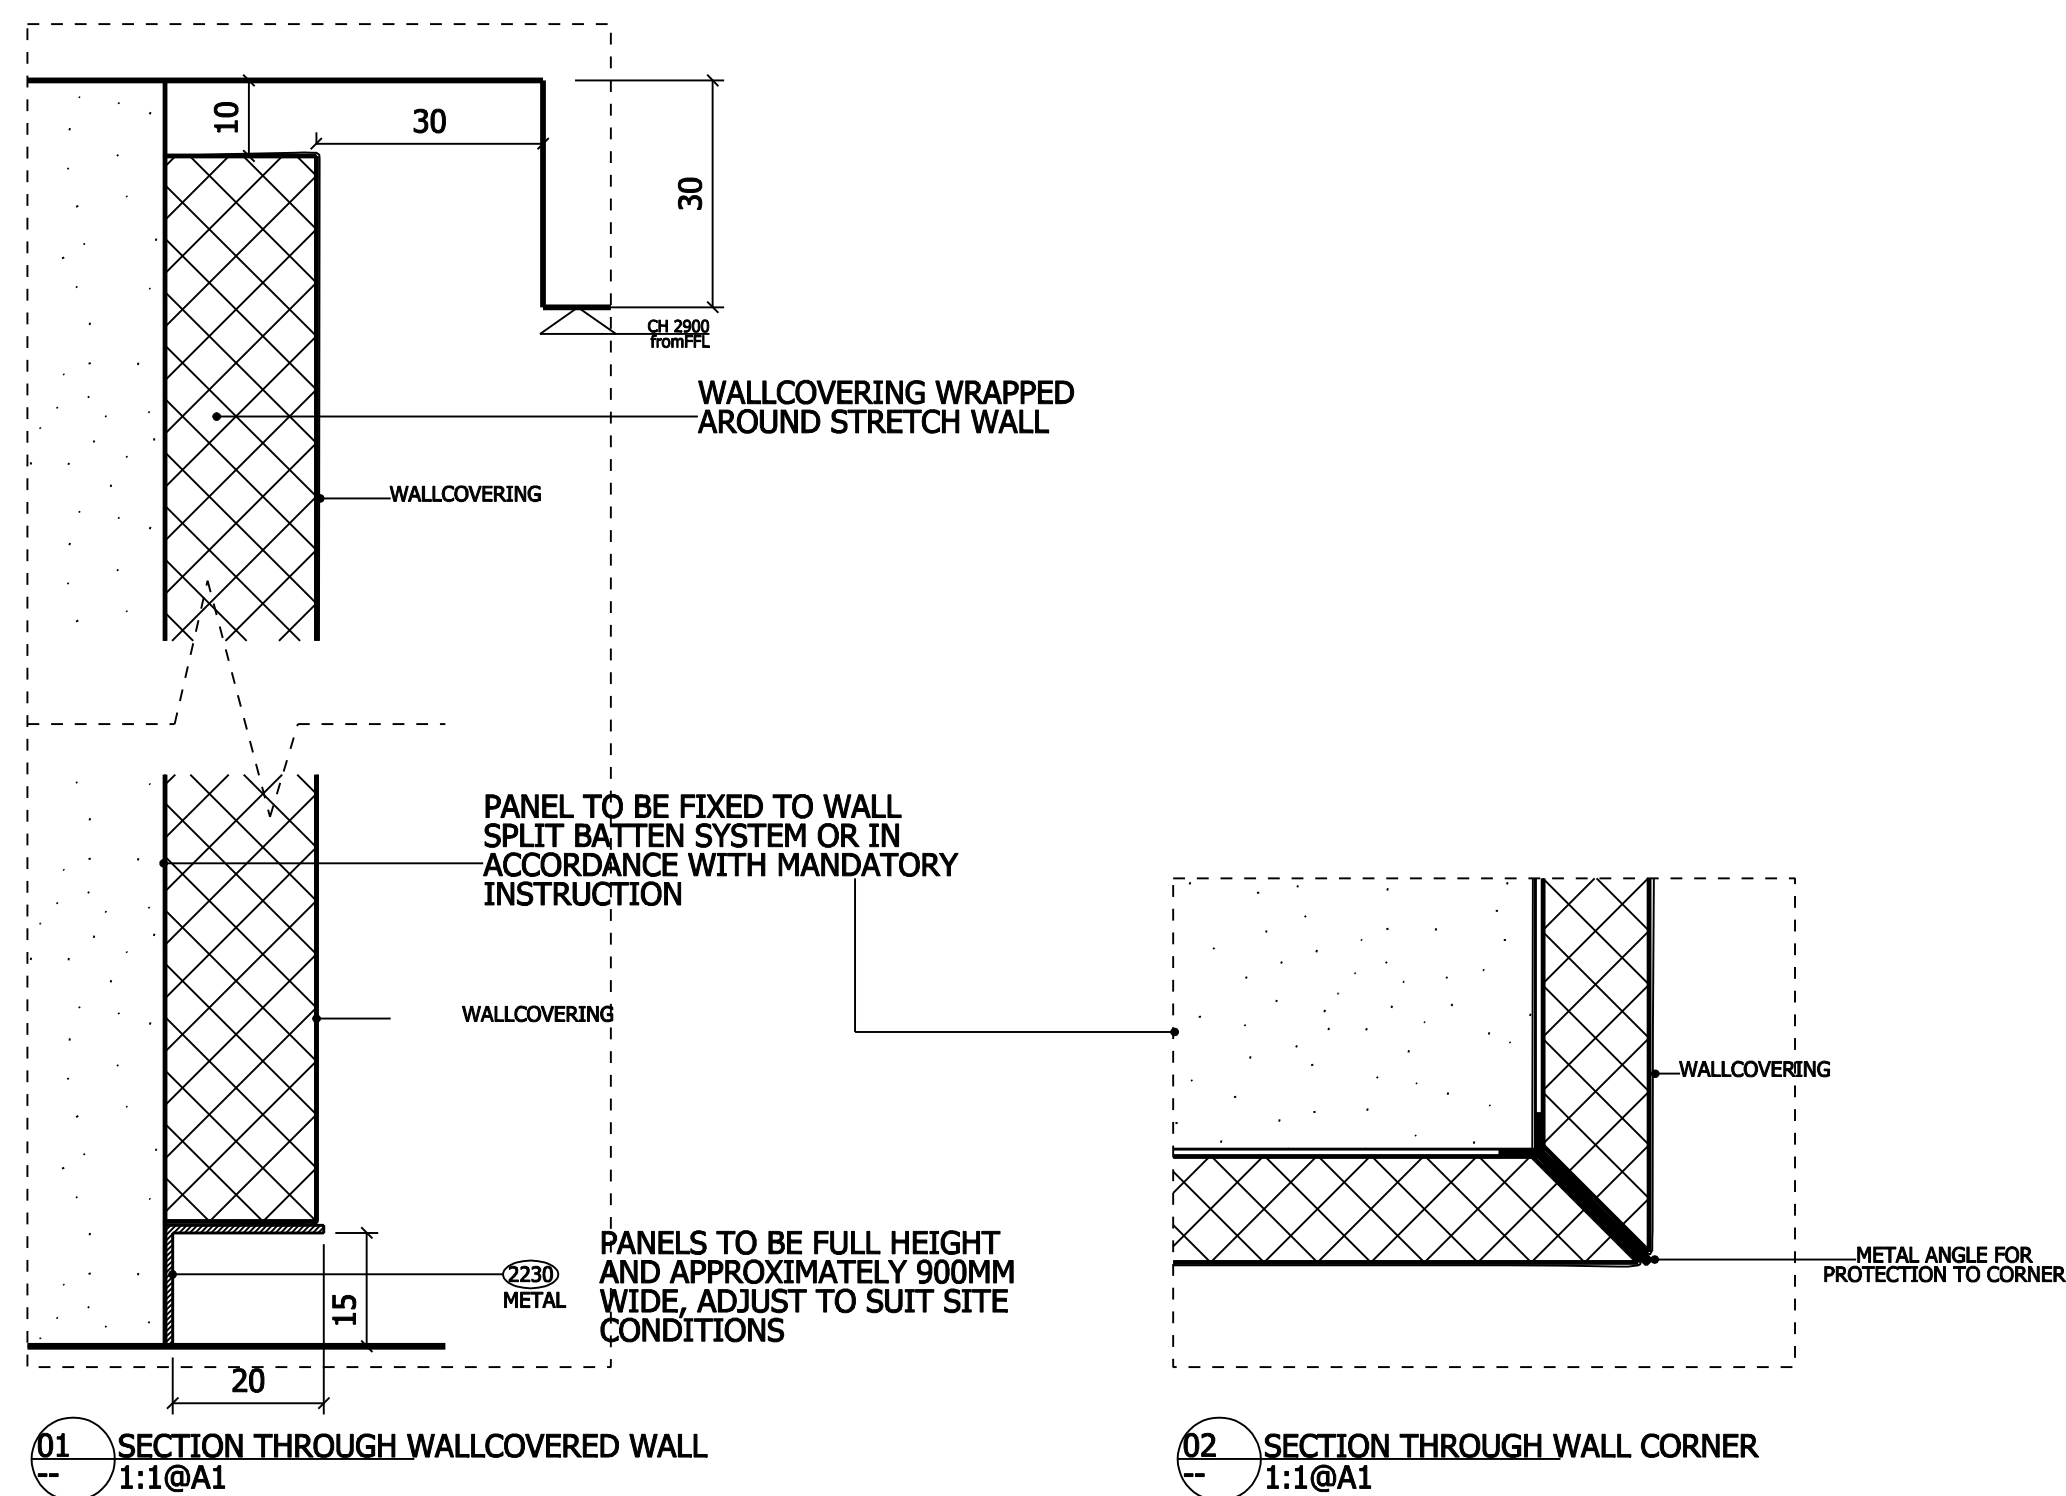

CLIENT



PROJECT

JIN MAO WESTIN
No. 1-3 XIN YUAN LI ROAD

CHAOYANG DISTRICT
BEIJING
PROJECT NO. 448

DESCRIPTION

AREA 22

PRESIDENTIAL SUITE

GENERAL DETAILS

SCALE	DATE	DRAWN BY
A/S@A1	18/03/08	BL

**WORK TO FIGURED DIMENSIONS
DO NOT SCALE THIS DWG
CHECK DIMENSIONS ON SITE
BEFORE COMMENCING WORK**

KCA 448 22 20

