
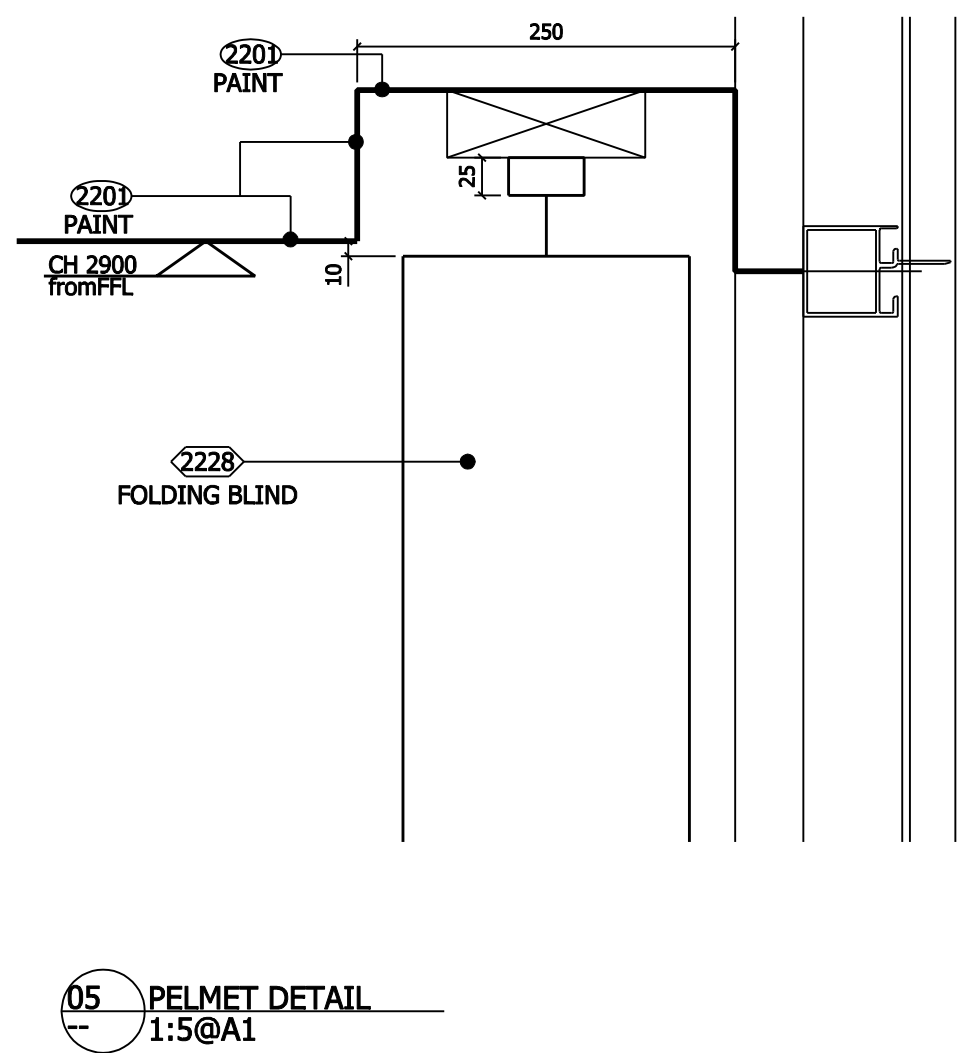
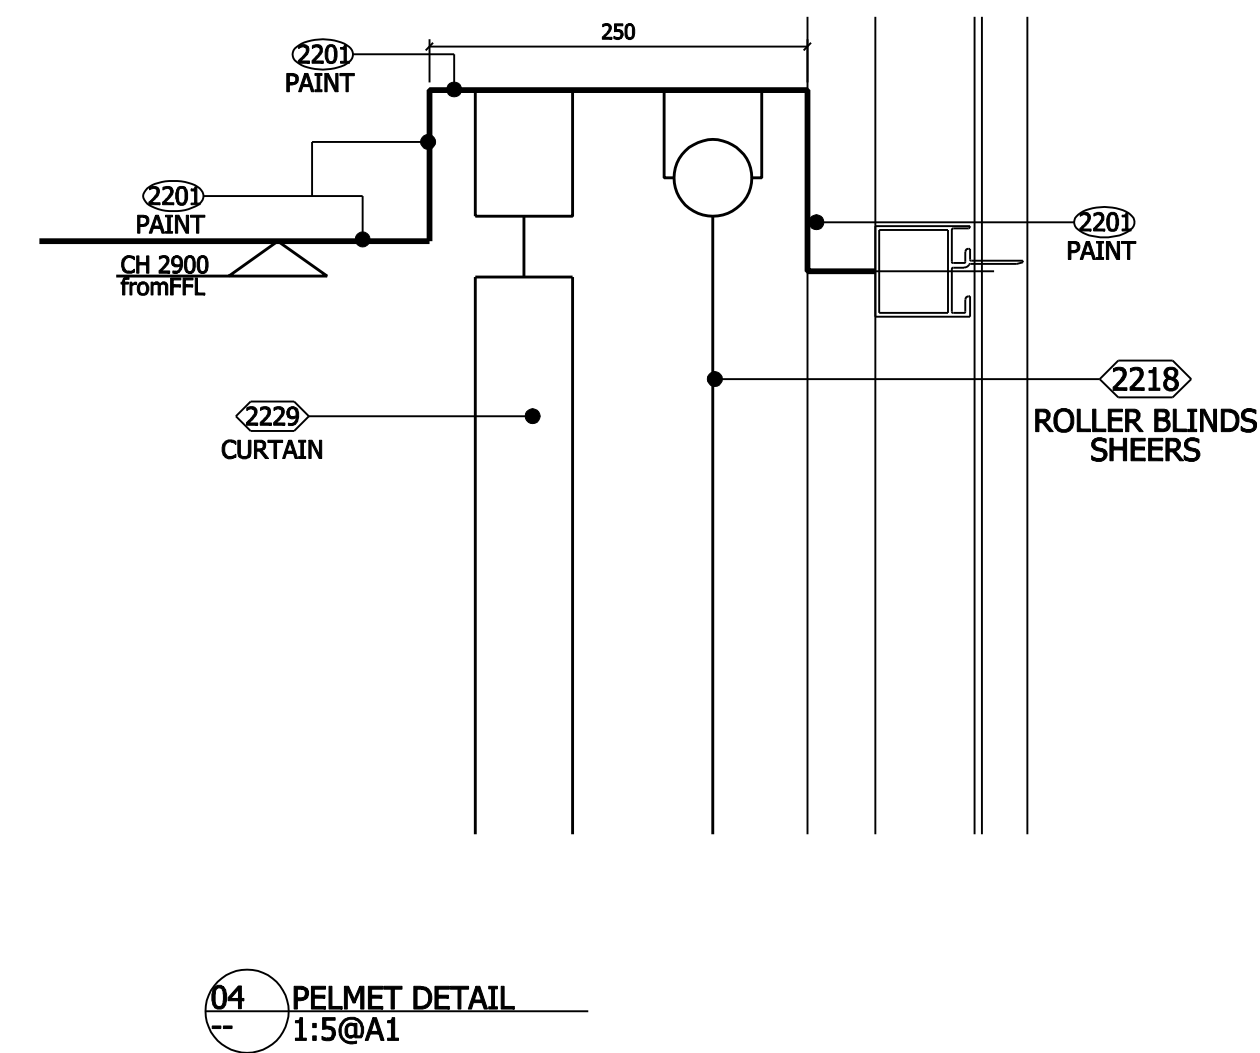
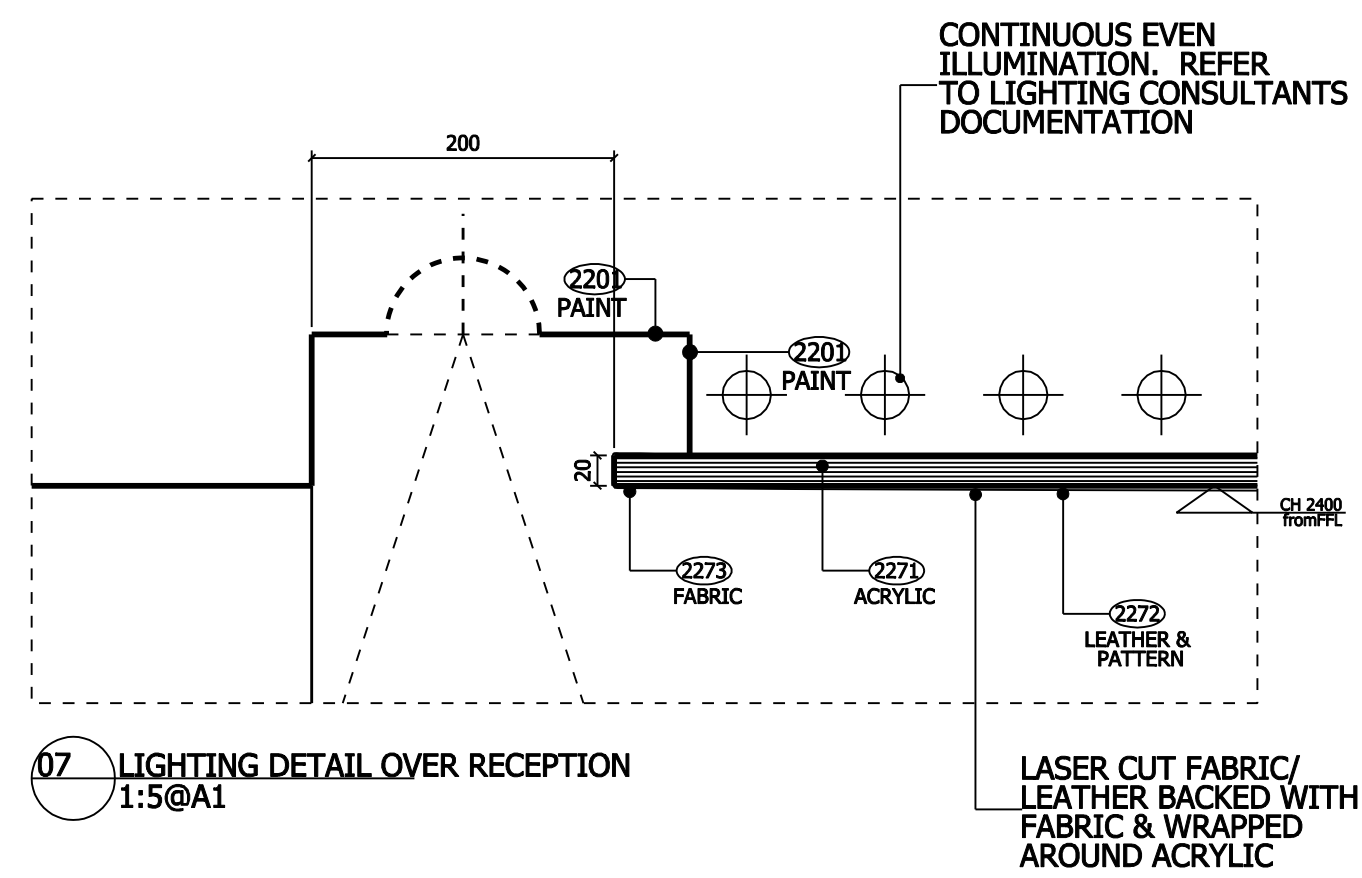
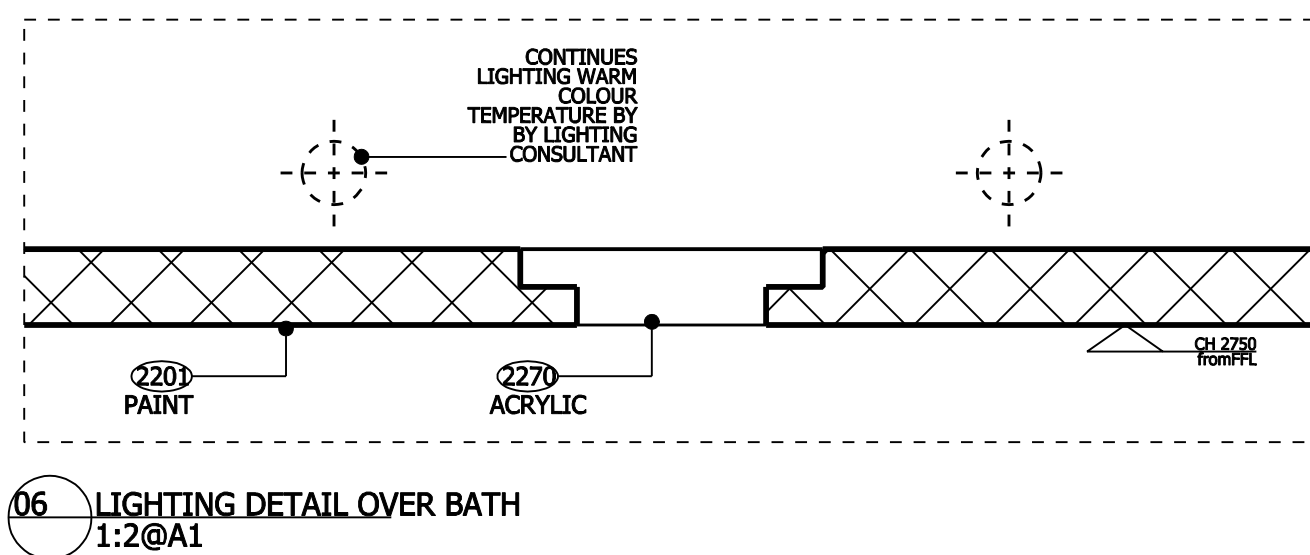
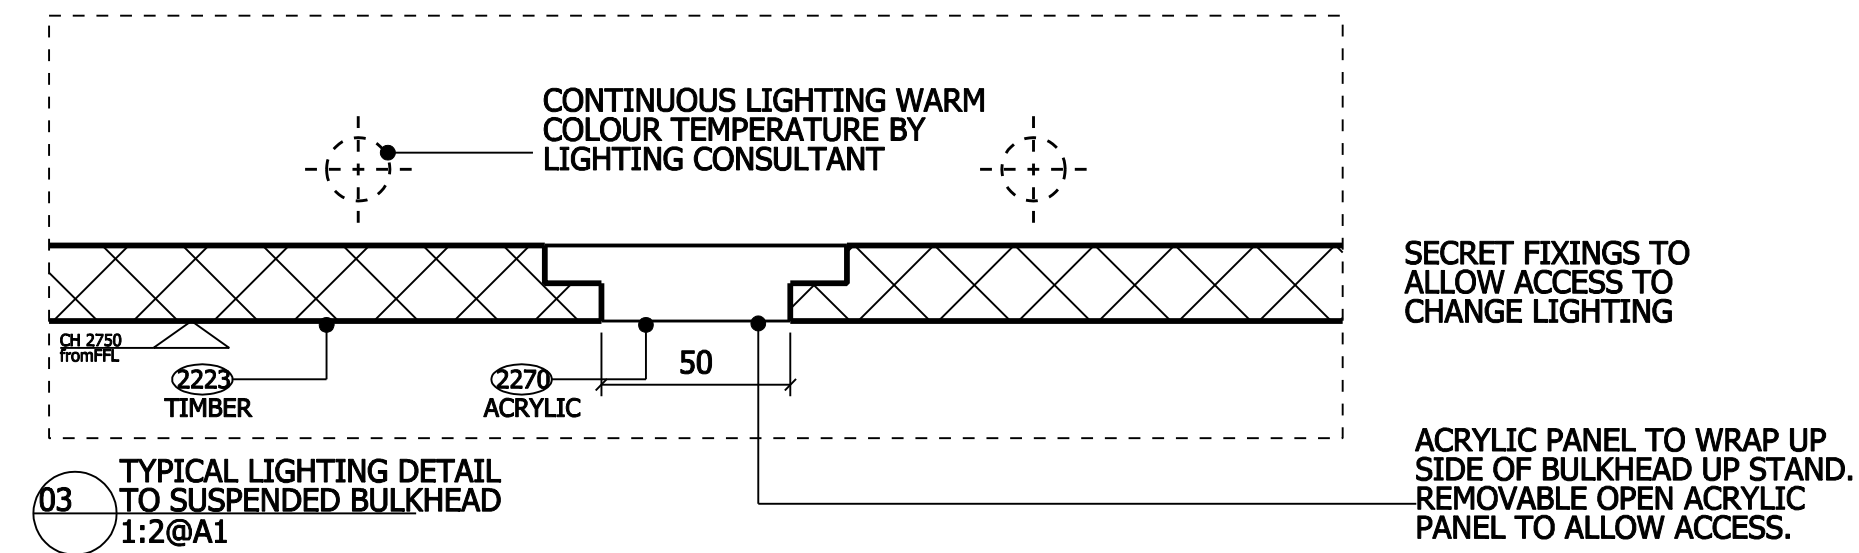


REV	DATE	DESCRIPTION
--	20/03/08	ISSUED FOR INFORMATION

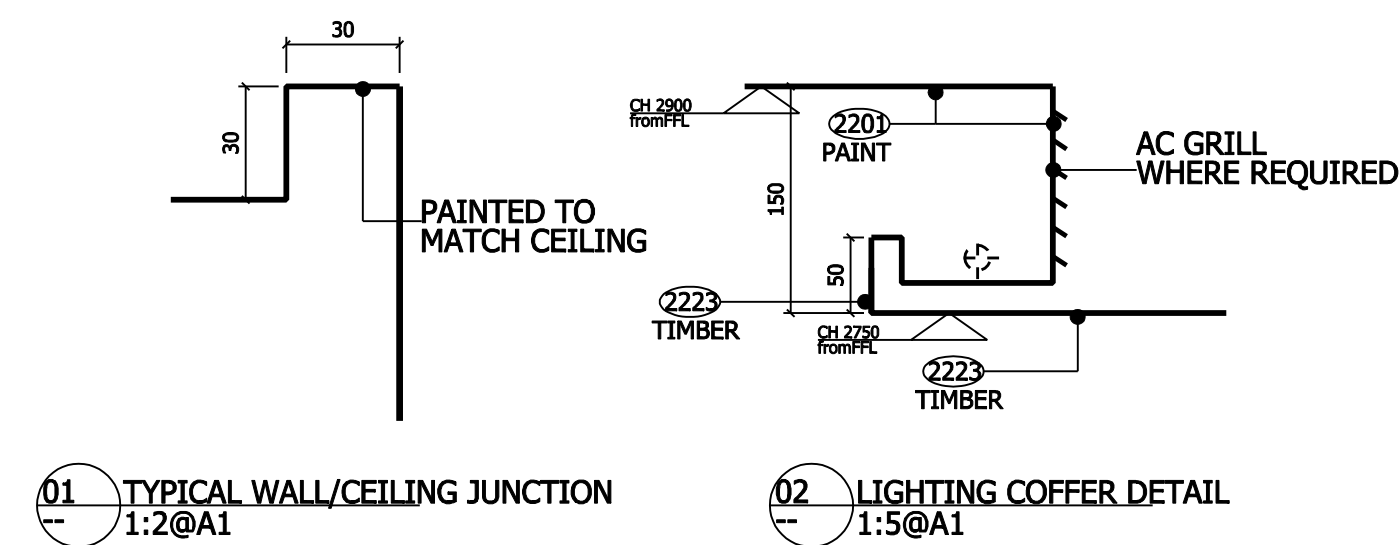

CEILING NOTES

CEILING CONSTRUCTION TO
CONTRACTORS DESIGN. ALLOW TO
CONSTRUCT DROPPED CEILING
WHERE APPROPRIATE WITH SMOOTH
PLASTER FINISH AND READY TO
RECEIVE PAINT DECORATION

GENERAL NOTES:

**KCA IS TO PROVIDE DESIGN INTENT
DRAWINGS AND DETAILS ONLY, FOR
CONTRACTOR TO DEVELOP.**

**CONTRACTOR TO CONFIRM ALL
FIXINGS, FITTINGS AND DETAILS WITH
KCA PRIOR TO CONSTRUCTION.**



CLIENT



PROJECT

JIN MAO WESTIN
No. 1-3 XIN YUAN LI ROAD

CHAOYANG DISTRICT
BEIJING
PROJECT NO. 448

DESCRIPTION		
AREA 22		
PRESIDENTIAL SUITE		
CEILING DETAILS		
SCALE	A/S@A1	DATE 18/03/08
		DRAWN BY BL

**WORK TO FIGURED DIMENSIONS
DO NOT SCALE THIS DWG
CHECK DIMENSIONS ON SITE
BEFORE COMMENCING WORK**

KCA 448 22 25



PRELIMINARY