

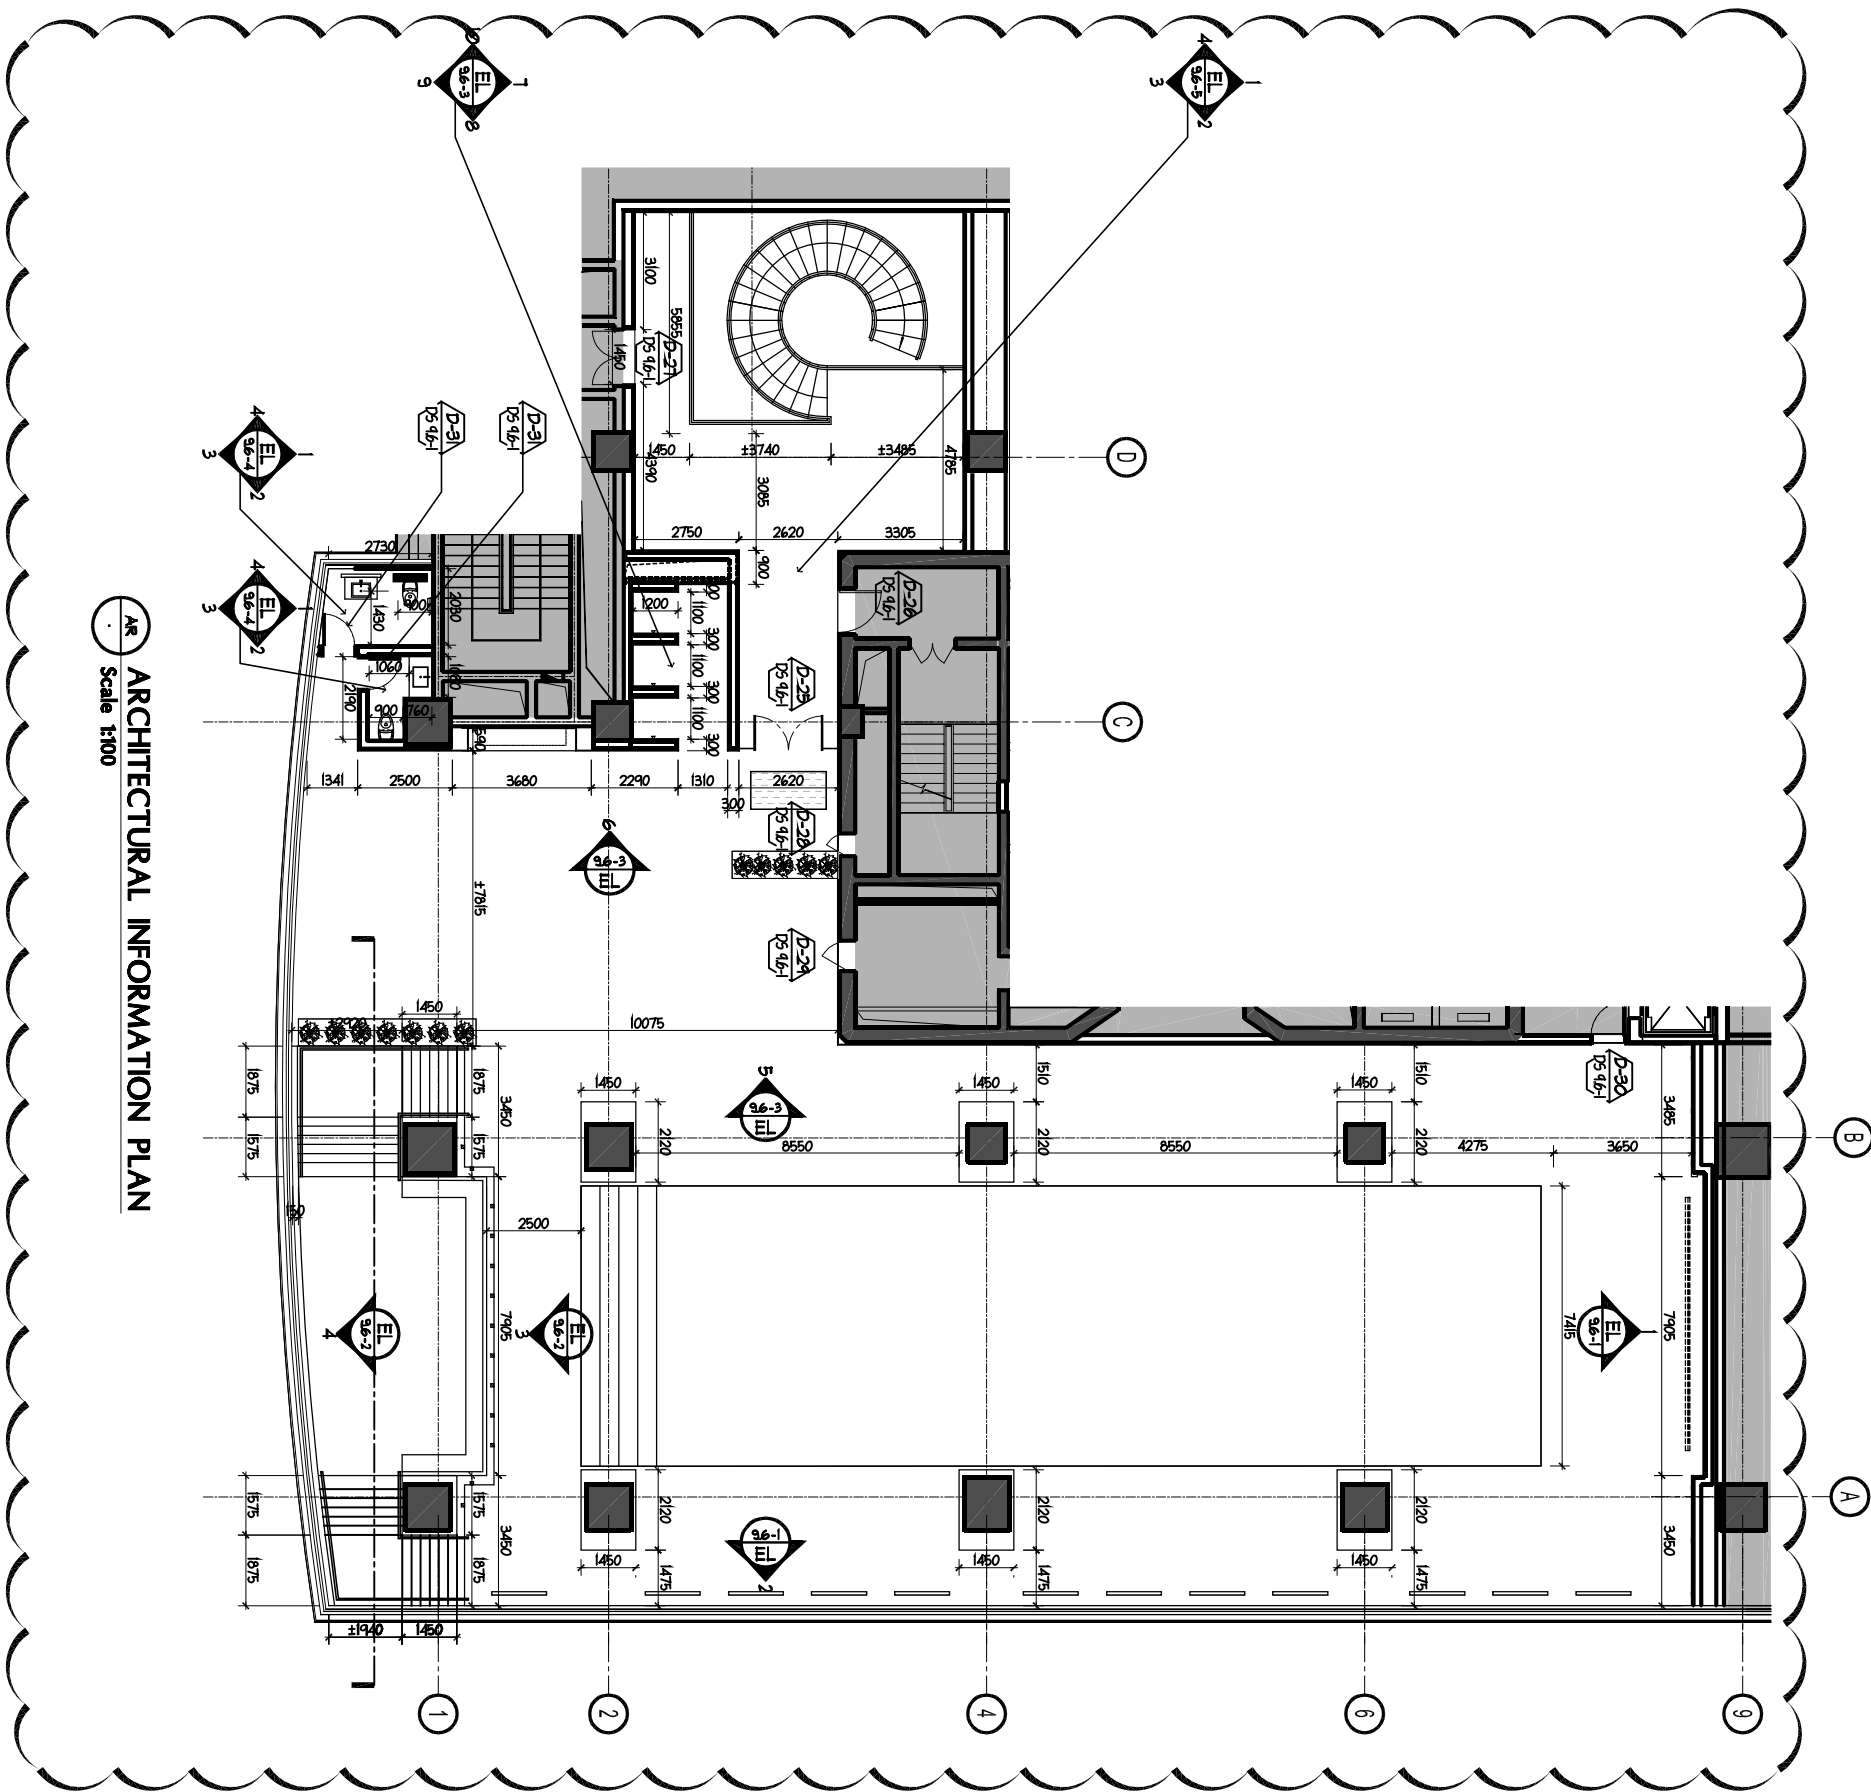


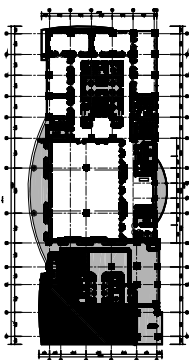

AR ARCHITECTURAL INFORMATION PLAN
Scale 1:100

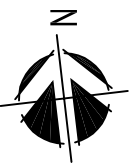

KEY PLAN @ LEVEL 6
Scale 1:1500
六層總平面圖

HIRSCH BEDNER ASSOCIATES ■ DESIGN CONSULTANTS ■ 23/F VICWOOD PLAZA ■ 199 DES VOEUX ROAD CENTRAL ■ HONG KONG ■ 852-2512-2023



WWW.HIRSBEDNER.COM

杭州蕭山雷迪森酒店
LANDISON HOTEL
XIAOSHAN HANGZHOU



LEVEL 6 SWIMMING POOL
FUNCTION ROOM ARCHITECTURAL INFORMATION PLAN
六層游泳池建筑资料图

DATE REVISION
1/2020

REVISIONS DATE

APPROVED

DRAWN BY

DATE

SCALE

SHEET NO.

AR

9.6-1

PROJECT NO.

2829.00