



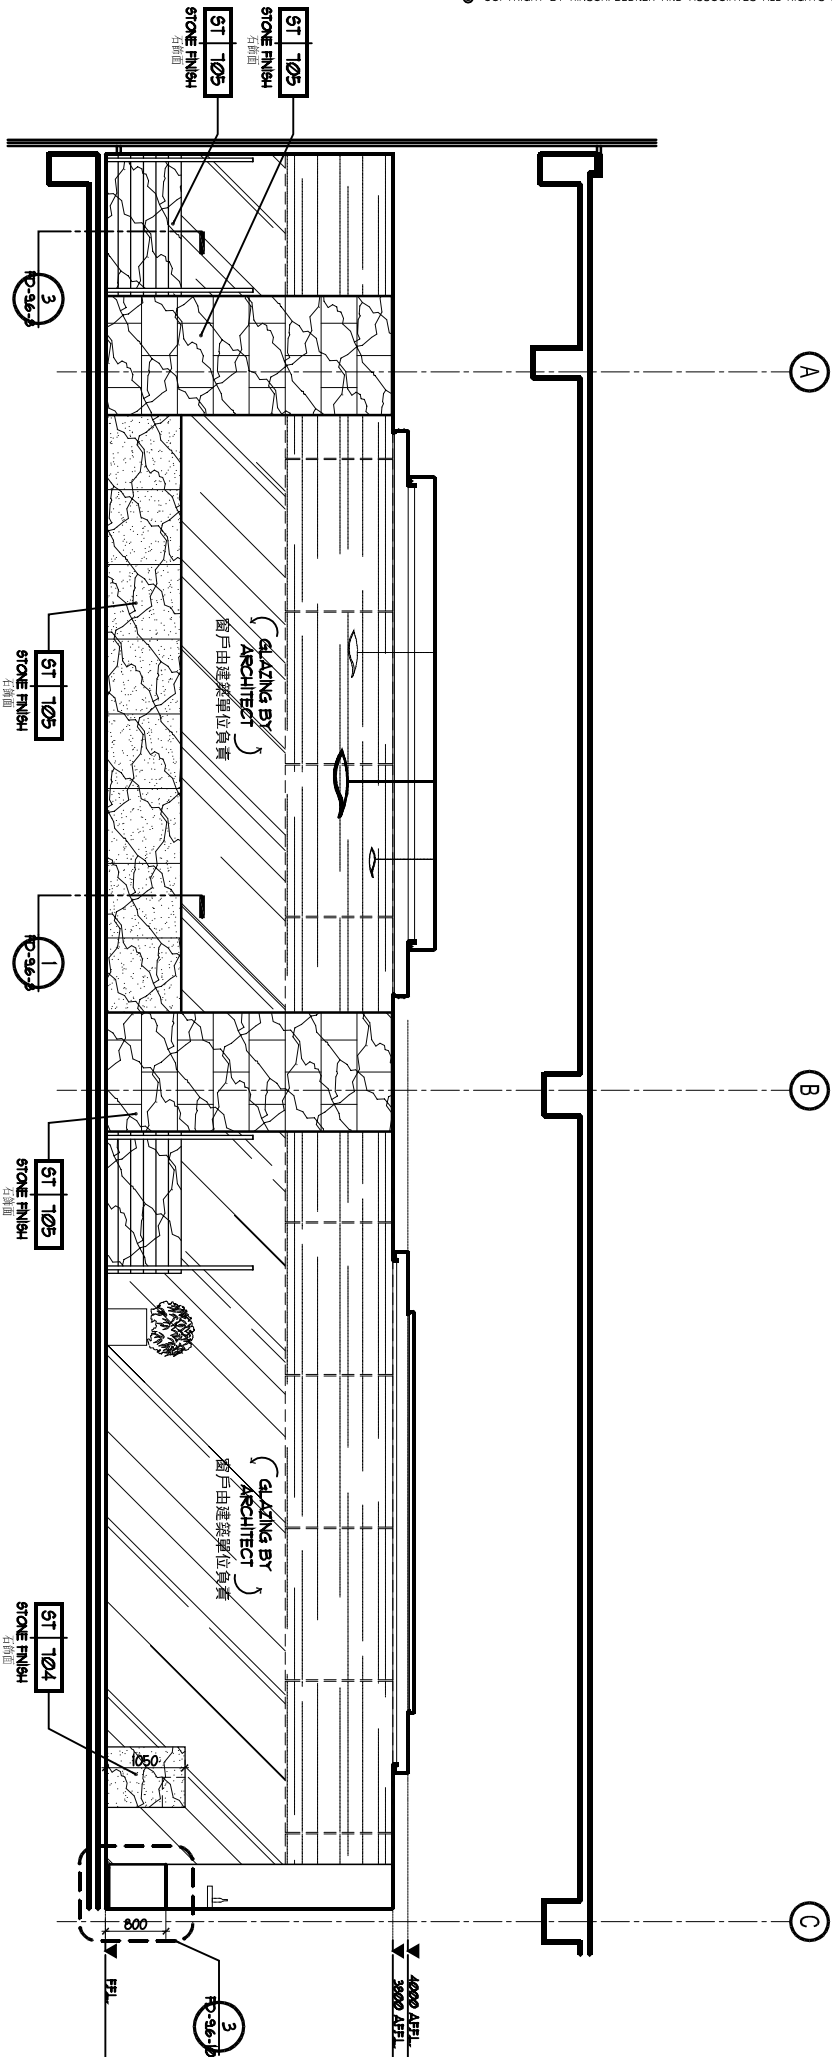

3 ELEVATION @ SWIMMING POOL

Scale: 1:50

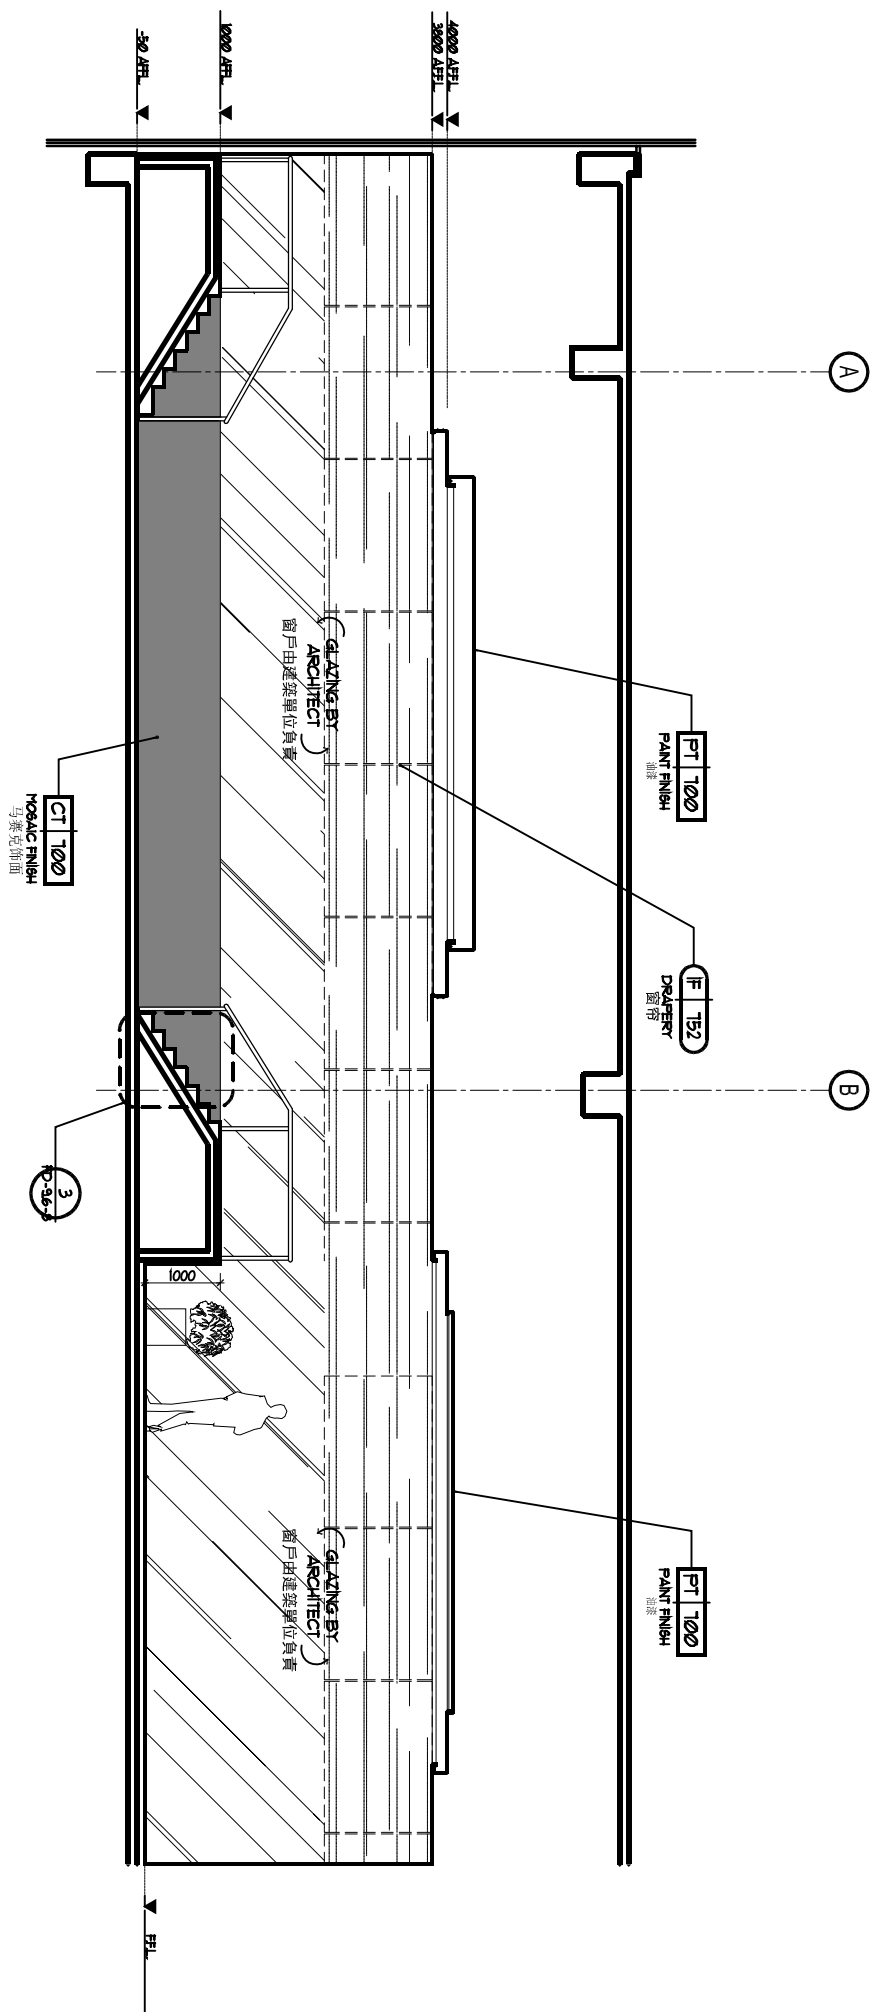

4 ELEVATION

Scale: 1:50



WWW.HBDESIGN.COM

杭州蕭山雷迪森酒店
LANDISON HOTEL
XIAOSHAN HANGZHOU



LEVEL 6
SWIMMING POOL
ELEVATIONS
六層游泳池立面圖

REVISIONS DATE

APPROVED

DRAWN BY

DATE

SCALE

SHEET No.

9.6-2

PROJECT No.
2829.00