



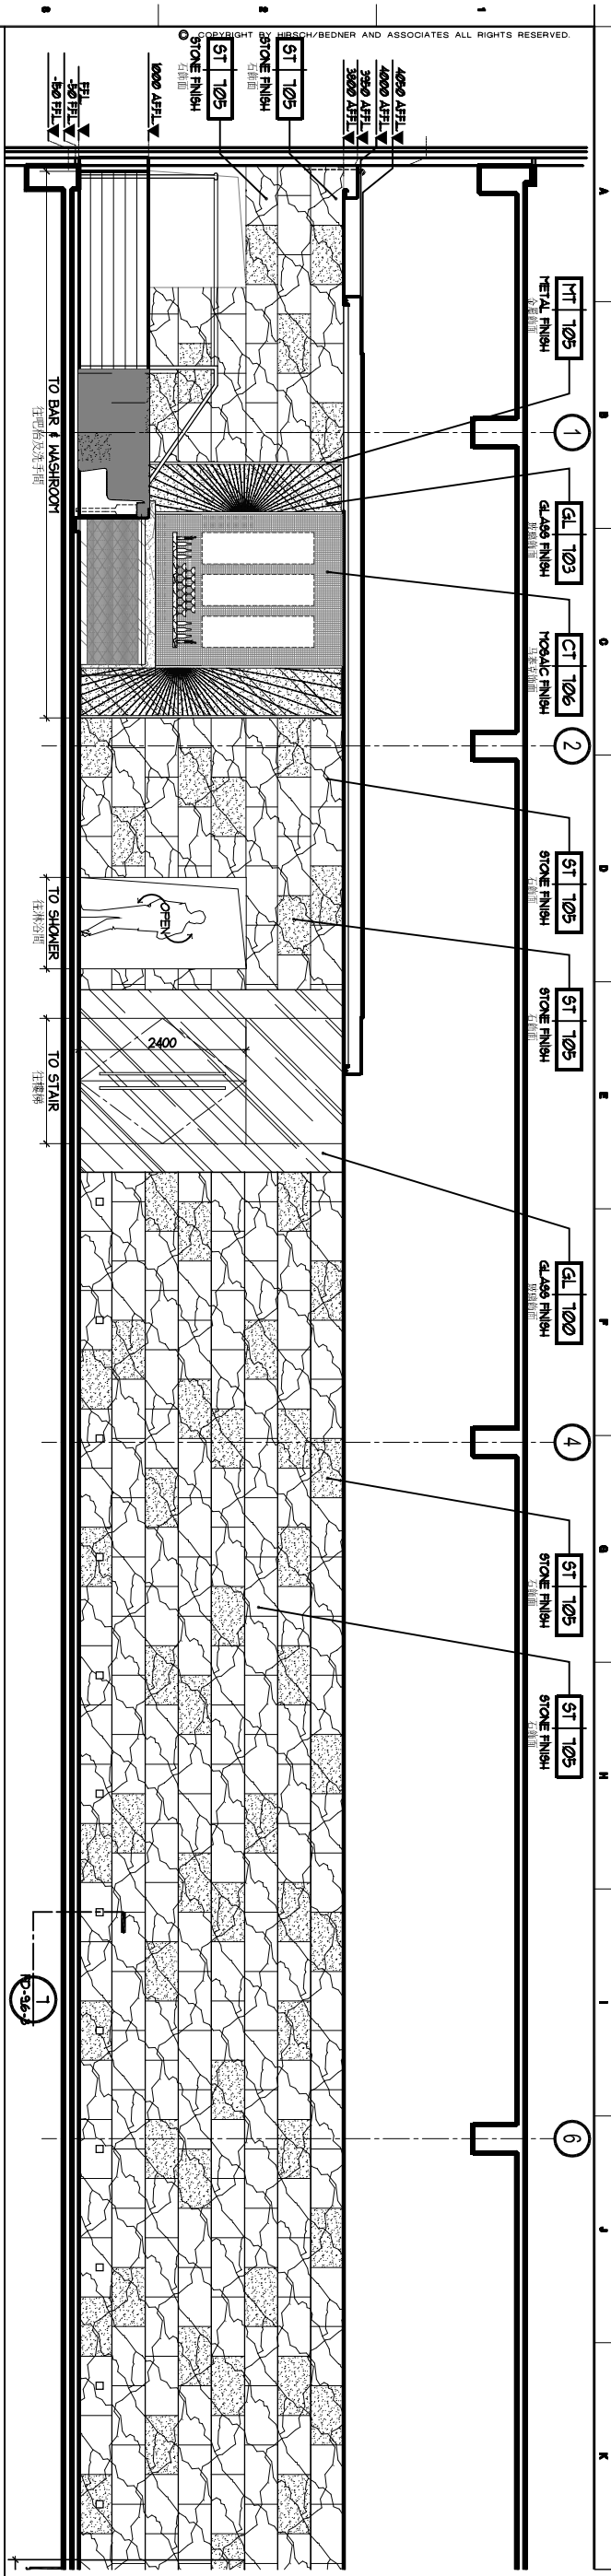


5 ELEVATION @ SWIMMING POOL
Scale: 1:50

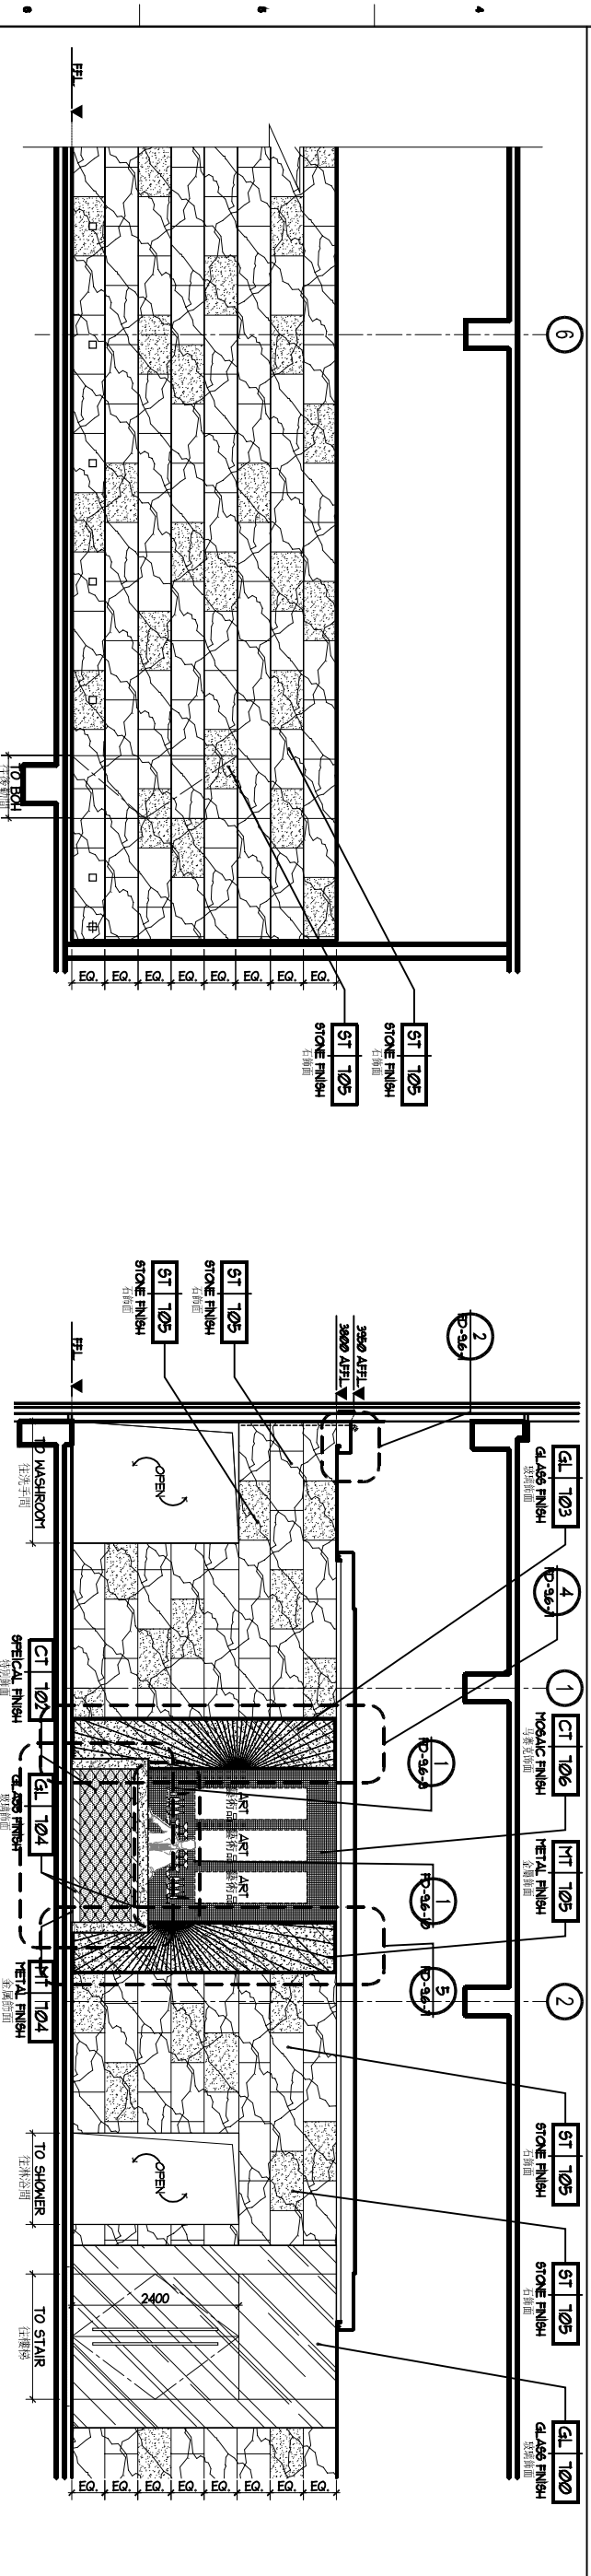

5 ELEVATION @ SWIMMING POOL
Scale: 1:50

6 CONT. SWIMMING POOL
Scale: 1:50

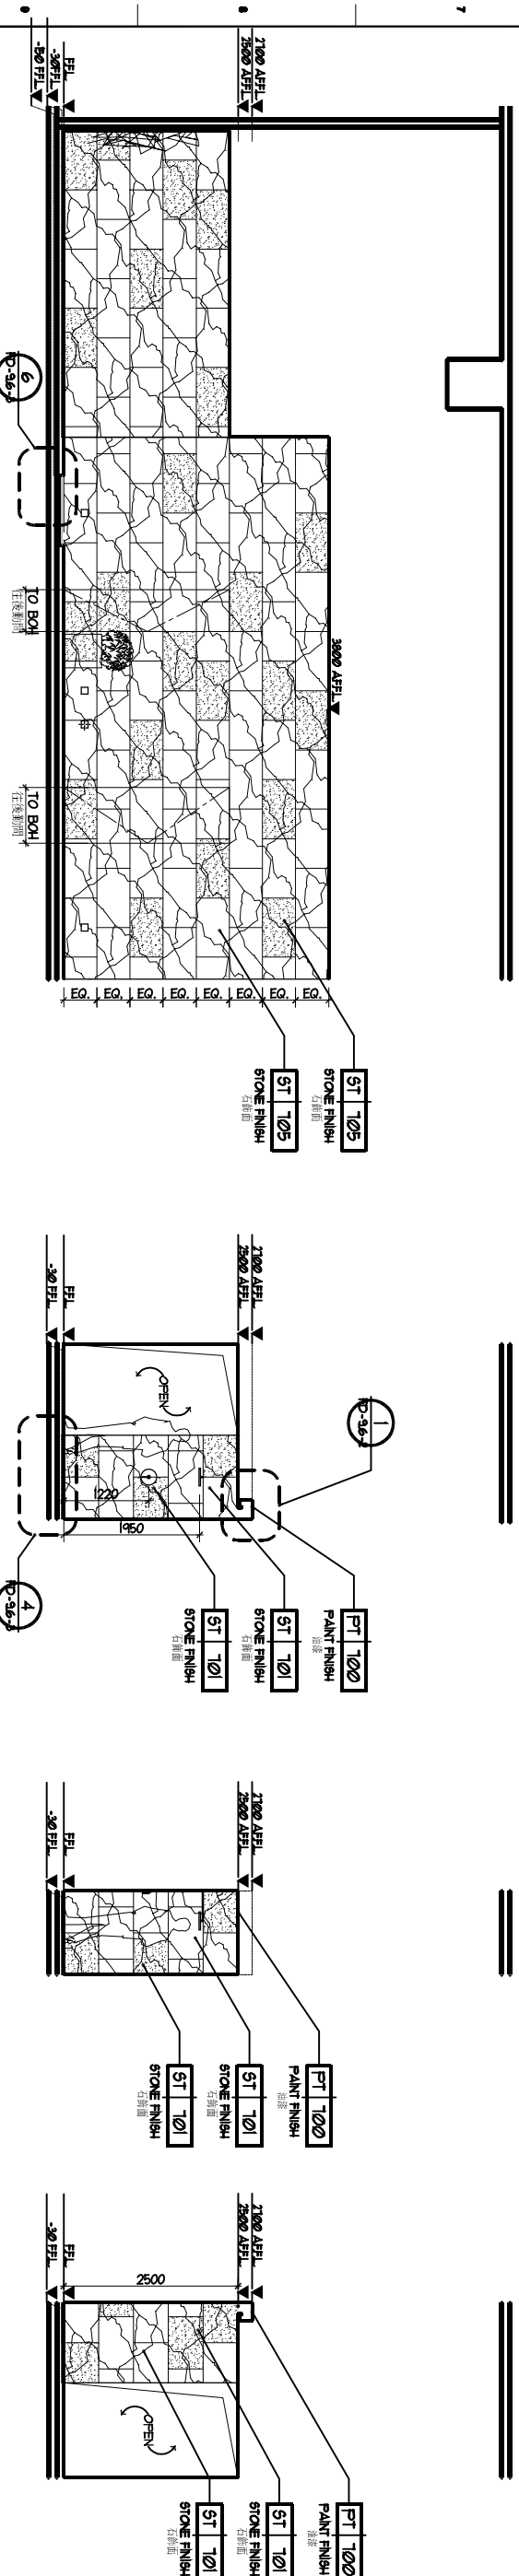

7 ELEVATION
Scale: 1:50

8 ELEVATION
Scale: 1:50

9 ELEVATION
Scale: 1:50

10 ELEVATION
Scale: 1:50

HIRSCH BEDNER ASSOCIATES ■ DESIGN CONSULTANTS ■ 23/F VICWOOD PLAZA ■ 199 DES VOEUX ROAD CENTRAL ■ HONG KONG ■ 852-2542-2023



WWW.HBADESIGN.COM

杭州萧山雷迪森酒店
LANDISON HOTEL
XIAOSHAN HANGZHOU



LEVEL 6
SWIMMING POOL
ELEVATIONS
六層游泳池立面圖

REVISIONS DATE

DATE

DRAWN BY

SCALE 1:50

APPROVED

SHEET NO. 9.6-3

PROJECT NO. 2829.00