

DALLAS
3811 Turtle Creek Blvd.,
Suite 1500
Dallas 75219
Tel (214) 521-6733
Fax (214) 521-6267

NEW YORK
473 Park Avenue South
New York 10016
Tel (212) 2131181
Fax (212) 2131591

LOS ANGELES
8363 Wilshire Boulevard
Suite 811, Beverly Hills
California 90211
Tel (310) 274-2334
Fax (310) 274-6200

SINGAPORE
3 Anson Road,
#25-01 Springvale Tower
Singapore 079908
Tel (65) 63275767
Fax (65) 63275798

SOUTH AFRICA
Woodmont Office Park,
2000 10th Avenue
Woodmont, South Africa
Tel (27) 11666220
Fax (27) 11656400

SHANGHAI
300 Huailin Zhang Road
No. 1505, Hong Kong Rd
Tower, Shanghai 200021,
China
Tel: (86) 21 63877098
Fax: (86) 21 63877098

GENERAL NOTES:

1. ALL DESIGNS ARE SOLE PROPERTY OF WILSON & ASSOCIATES, INC. AND CANNOT BE USED WITHOUT THEIR WRITTEN PERMISSION;
2. DO NOT SCALE DRAWINGS;
3. ALL DIMENSIONS ARE IN MILLIMETERS, UNLESS SPECIFIED OTHERWISE;
4. ALL DIMENSIONS ARE TO BE SITE CHECKED AND VERIFIED PRIOR TO COMMENCEMENT;
5. THE CONTRACTOR IS TO NOTIFY THE INTERIOR DESIGNER IN WRITING OF ANY DISCREPANCIES IMMEDIATELY AND OBTAIN NECESSARY CLARIFICATION;
6. THE ID DRAWINGS ARE ISSUED FOR DESIGN INTENT AND WHERE REQUIRED ARE TO BE DEVELOPED BY THE CONTRACTOR ACCORDINGLY INTO SHOP/FABRICATION DRAWINGS.

THE WESTIN HOTEL
GUANGZHOU
广州威斯汀酒店

[illegible]

Drawing Title:

TYPICAL GUESTROOM (TWIN)
双人客房样板房

- SECTIONAL ELEVATIONS
剖面

Scale: 1:25	Drawn by: MARIA	Checked by: MEE K-HIM
----------------	--------------------	--------------------------

ISSUED FOR:


FOR CONSTRUCTION

DATE OF 1ST ISSUANCE: 00 APRIL 2000

PROJECT NO:	DRAWING NO:
-------------	-------------

PROJECT NO.	DRAWING NO.
8845	IB 11.04


2615 | ID-41.6.0

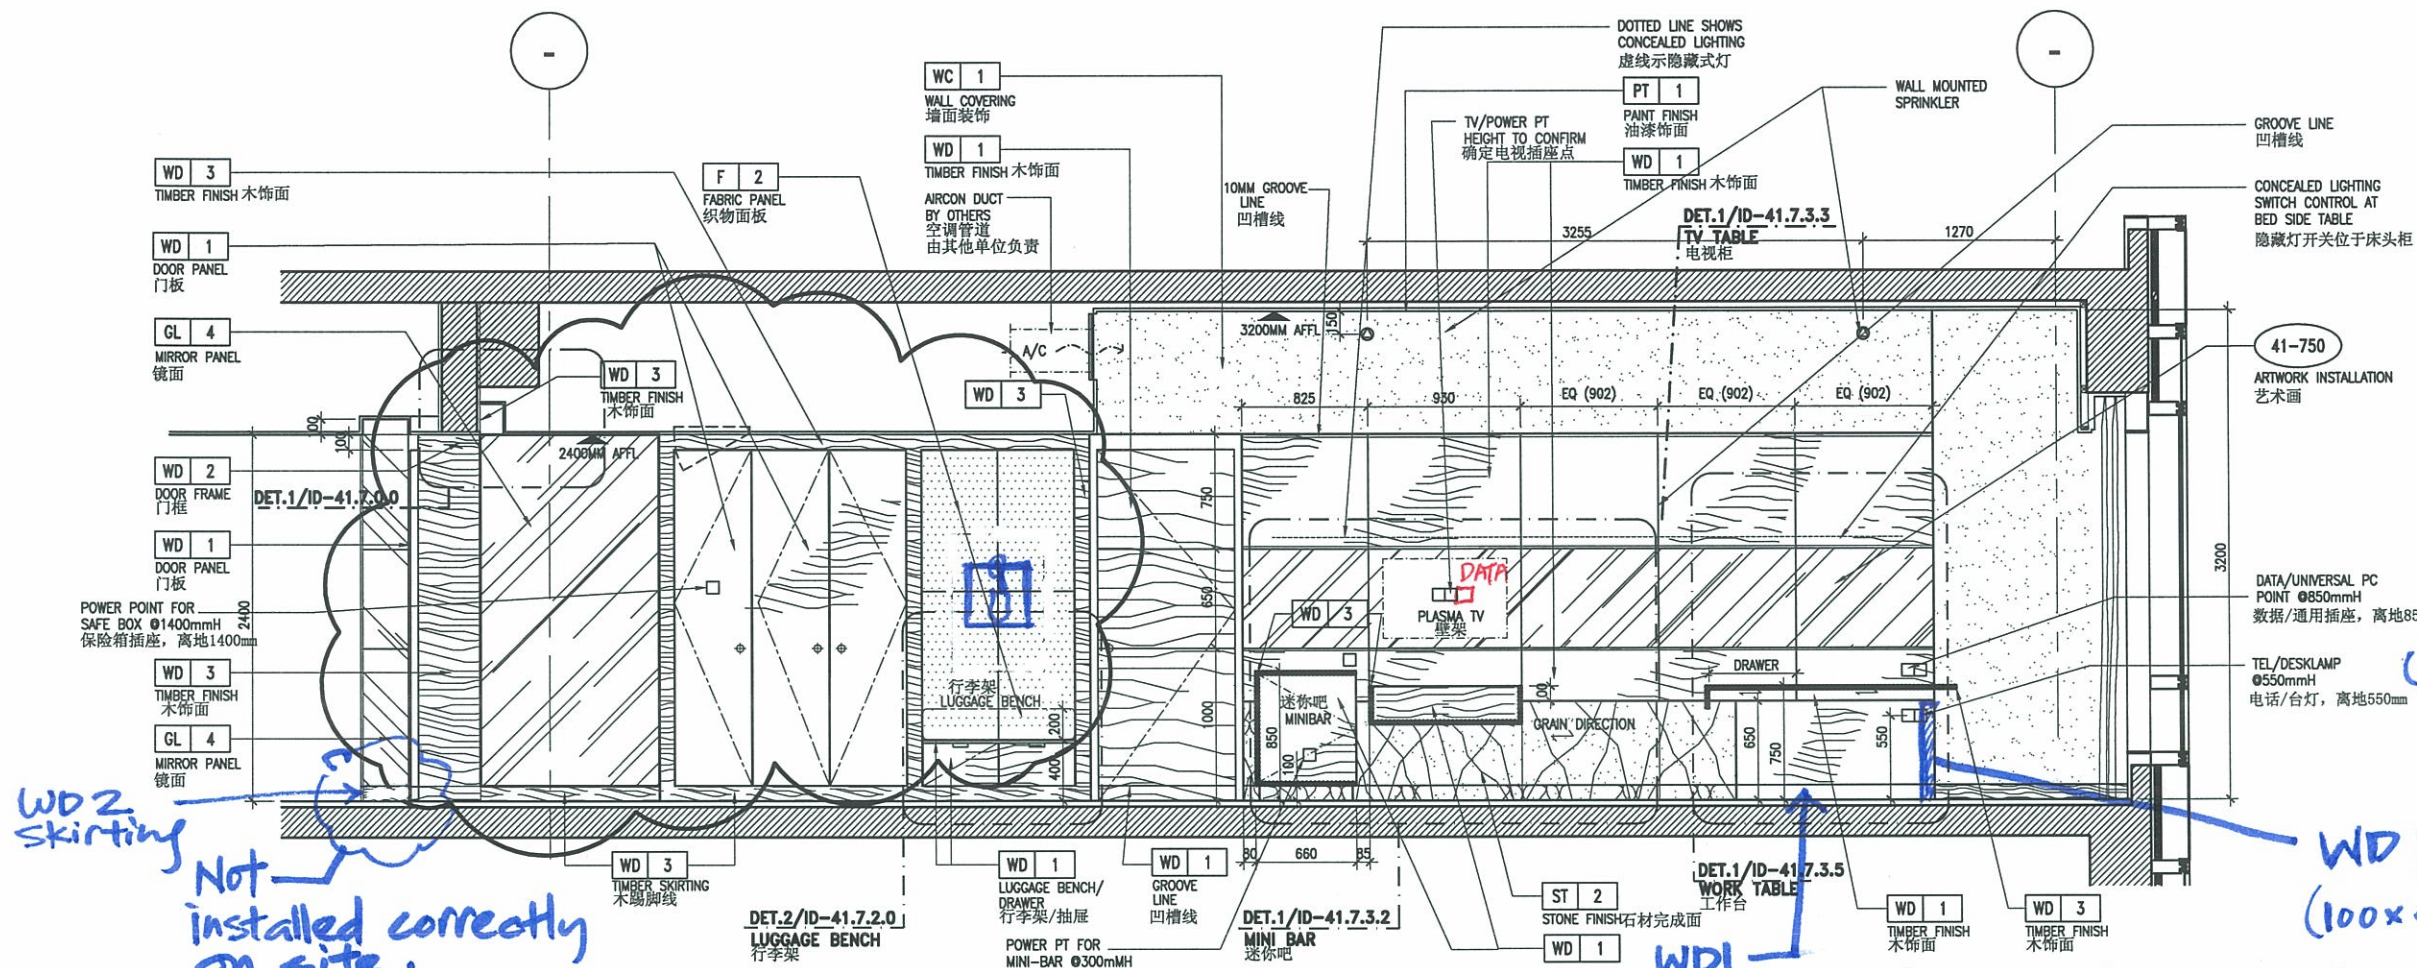

1 SECTIONAL ELEVATION

剖立面

比例: 1:25
SCALE 1:25

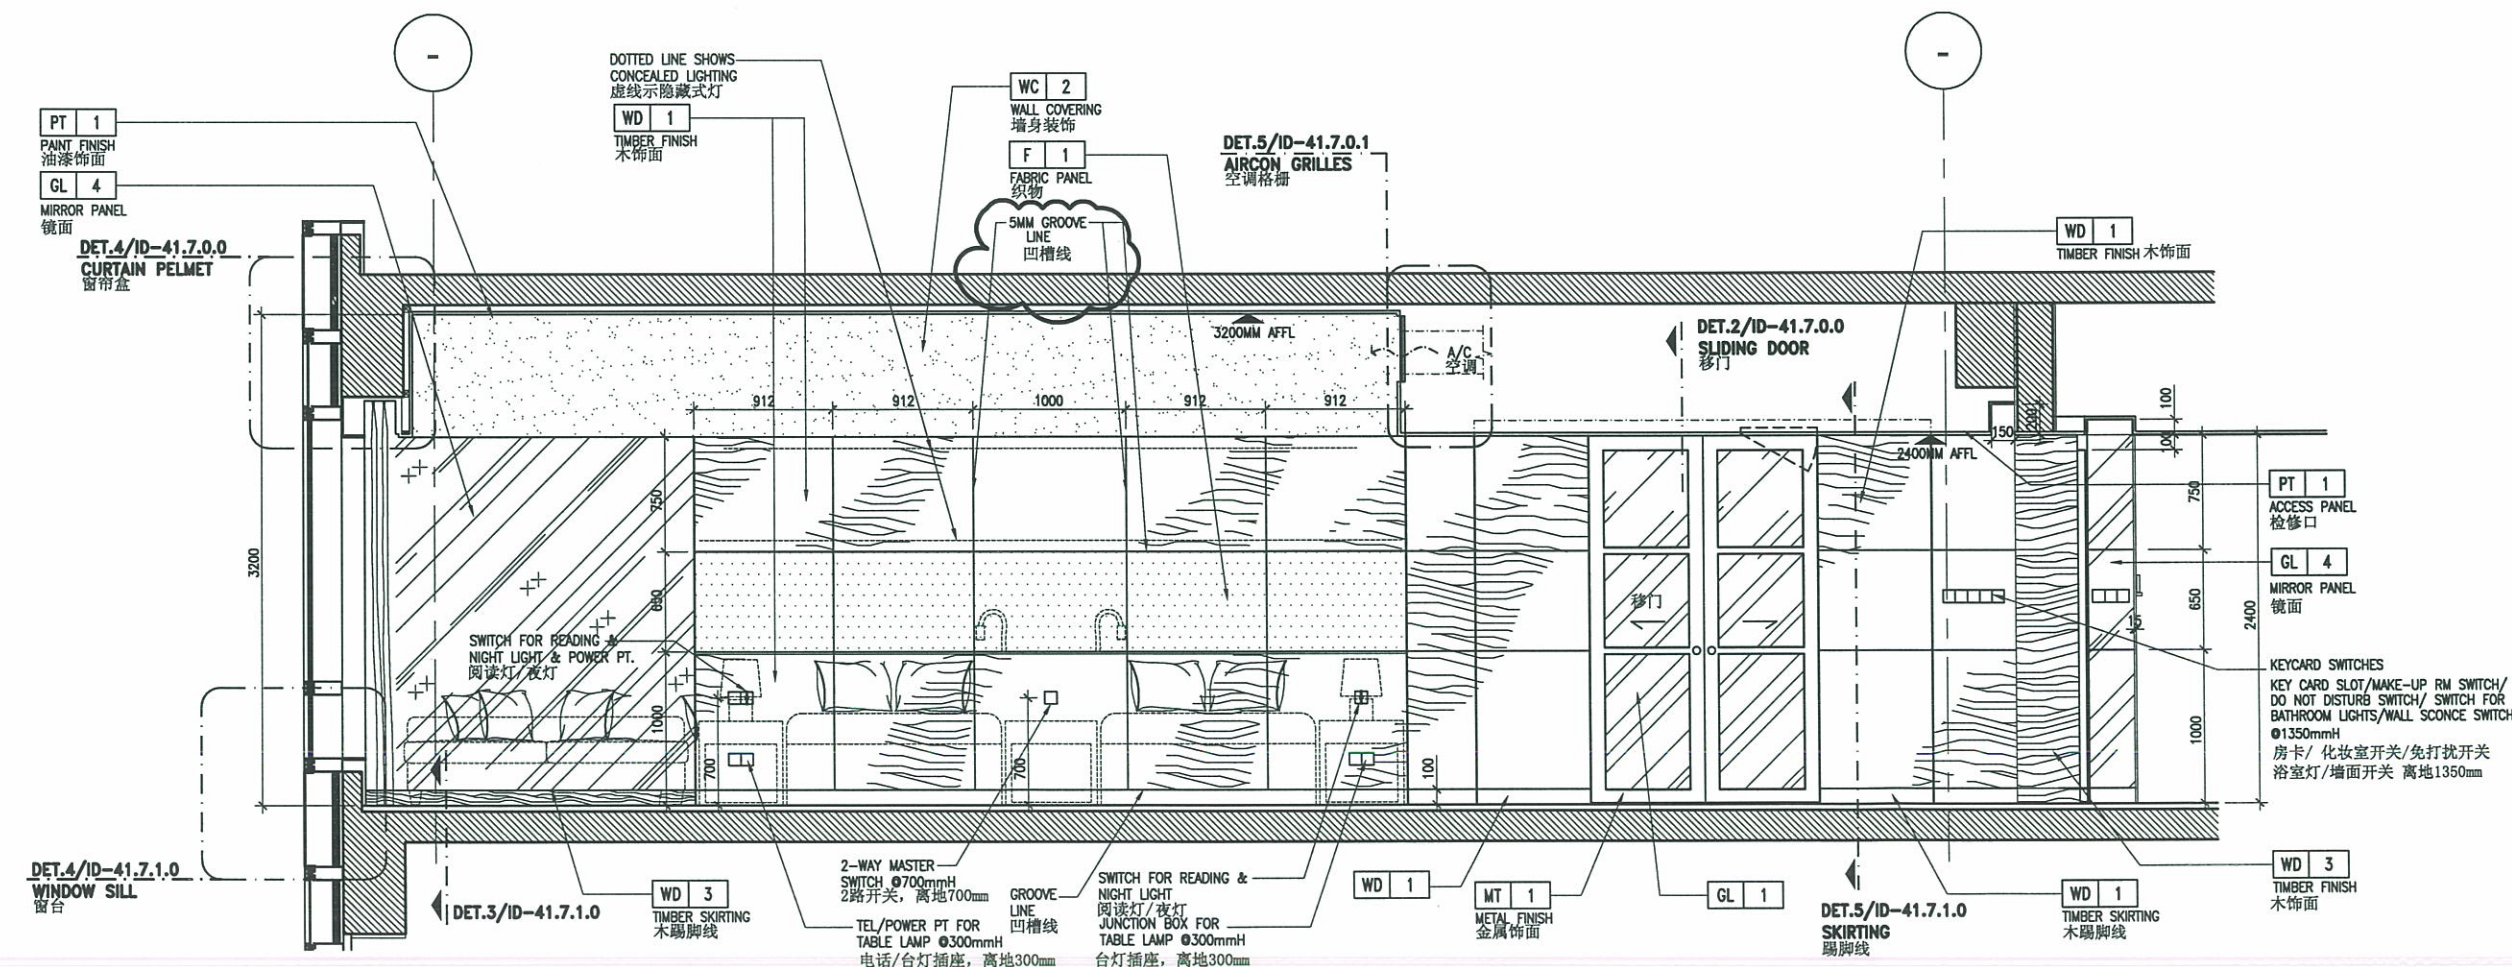

2 SECTIONAL ELEVATION

剖立面

比例: 1:25
SCALE 1:25

PROJECT NO:	DRAWING NO:
2615	ID-41.60

2013	ID-41.0.0
------	-----------



GENERAL NOTES:

1. ALL DESIGNS ARE SOLE PROPERTY OF WILSON & ASSOCIATES, INC. AND CANNOT BE USED WITHOUT THEIR WRITTEN PERMISSION;
2. DO NOT SCALE DRAWINGS;
3. ALL DIMENSIONS ARE IN MILLIMETERS, UNLESS SPECIFIED OTHERWISE;
4. ALL DIMENSIONS ARE TO BE SITE CHECKED AND VERIFIED PRIOR TO COMMENCEMENT;
5. THE CONTRACTOR IS TO NOTIFY THE INTERIOR DESIGNER IN WRITING OF ANY DISCREPANCIES IMMEDIATELY AND OBTAIN NECESSARY CLARIFICATIONS;
6. THE D DRAWINGS ARE ISSUED FOR DESIGN INTENT AND THE WORK REQUIRED ARE TO BE DEVELOPED BY THE CONTRACTOR ACCORDINGLY INTO SHOP/FABRICATION DRAWINGS.

THE WESTIN HOTEL
GUANGZHOU
广州威斯汀酒店

Drawing Title:			
TYPICAL GUESTROOM (TWIN) 双人客房样板房			
- SECTIONAL ELEVATIONS 剖立面			
Scale:	Drawn by:	Checked by:	Approved by:
1:25	MARGA	MEE KIM	LEONARD
ISSUED FOR:			
FOR CONSTRUCTION			
DATE OF 1ST ISSUANCE:			
29 APRIL 2006			
PROJECT NO:		DRAWING NO:	
2615		ID-41.6.01	