

REVISION	DATE
<div>▲</div>	06 AUG, 2015
<div>▲</div>	15 MAR, 2016

CLIENT	建設單位
	-

ALL DESIGNS AND SPECIFICATIONS ARE THE PROPERTY OF CHENG CHUNG DESIGN (HK) LTD. AND CANNOT BE USED WITHOUT THEIR WRITTEN PERMISSION. THE SAME SHALL BE RETURNED UPON COMPLETION OF THE PROJECT. DO NOT SCALE DRAWINGS. ALL MEASUREMENTS MUST BE CHECKED ON SITE BY THE CONTRACTORS AND ANY DISCREPANCIES BROUGHT TO THE ATTENTION OF THE DESIGNER OR ARCHITECT. THIS DRAWING IS TO BE USED FOR THE PROJECT AND SITE IDENTIFIED AND NOT TO BE USED ON ANY OTHER PROJECT.

CHENGCHUNG DESIGN (HK) LTD.
27F, CNT TOWER, NO. 338 HENNESSY ROAD
WAN CHAI, HONG KONG
TEL. NO. +852-2548-2009 FAX. NO. +852-2548-2089
E-MAIL: DESIGN@CCD.COM.HK
DRAWING TITLE 圖名

GUESTROOM AREA - 客房部份


L7M MOCK UP ROOM - 七夾層樣板房

DELUXE KING - 標準大床房


DESK DETAIL - 書檯大樣圖

DESIGN NO.設計編號: HK-1410		
PROJECT DIRECTOR 設計總負責人		
PH	DESIGNED BY 設計	DRAWN BY 繪圖
PH	PH	
PROCESSED BY 審核人		
PH		
CHECKED BY校對人 APPROVED BY核准		
PH	BK/JB	
DISCIPLINE 專業	STATUS 階段	
INTERIOR DESIGN	TENDER	
SCALE 比例	DATE 日期	
AS SHOWN @ A1	17 JUL, 2015	
SHEET NO. 圖號		

DT-1.9-02

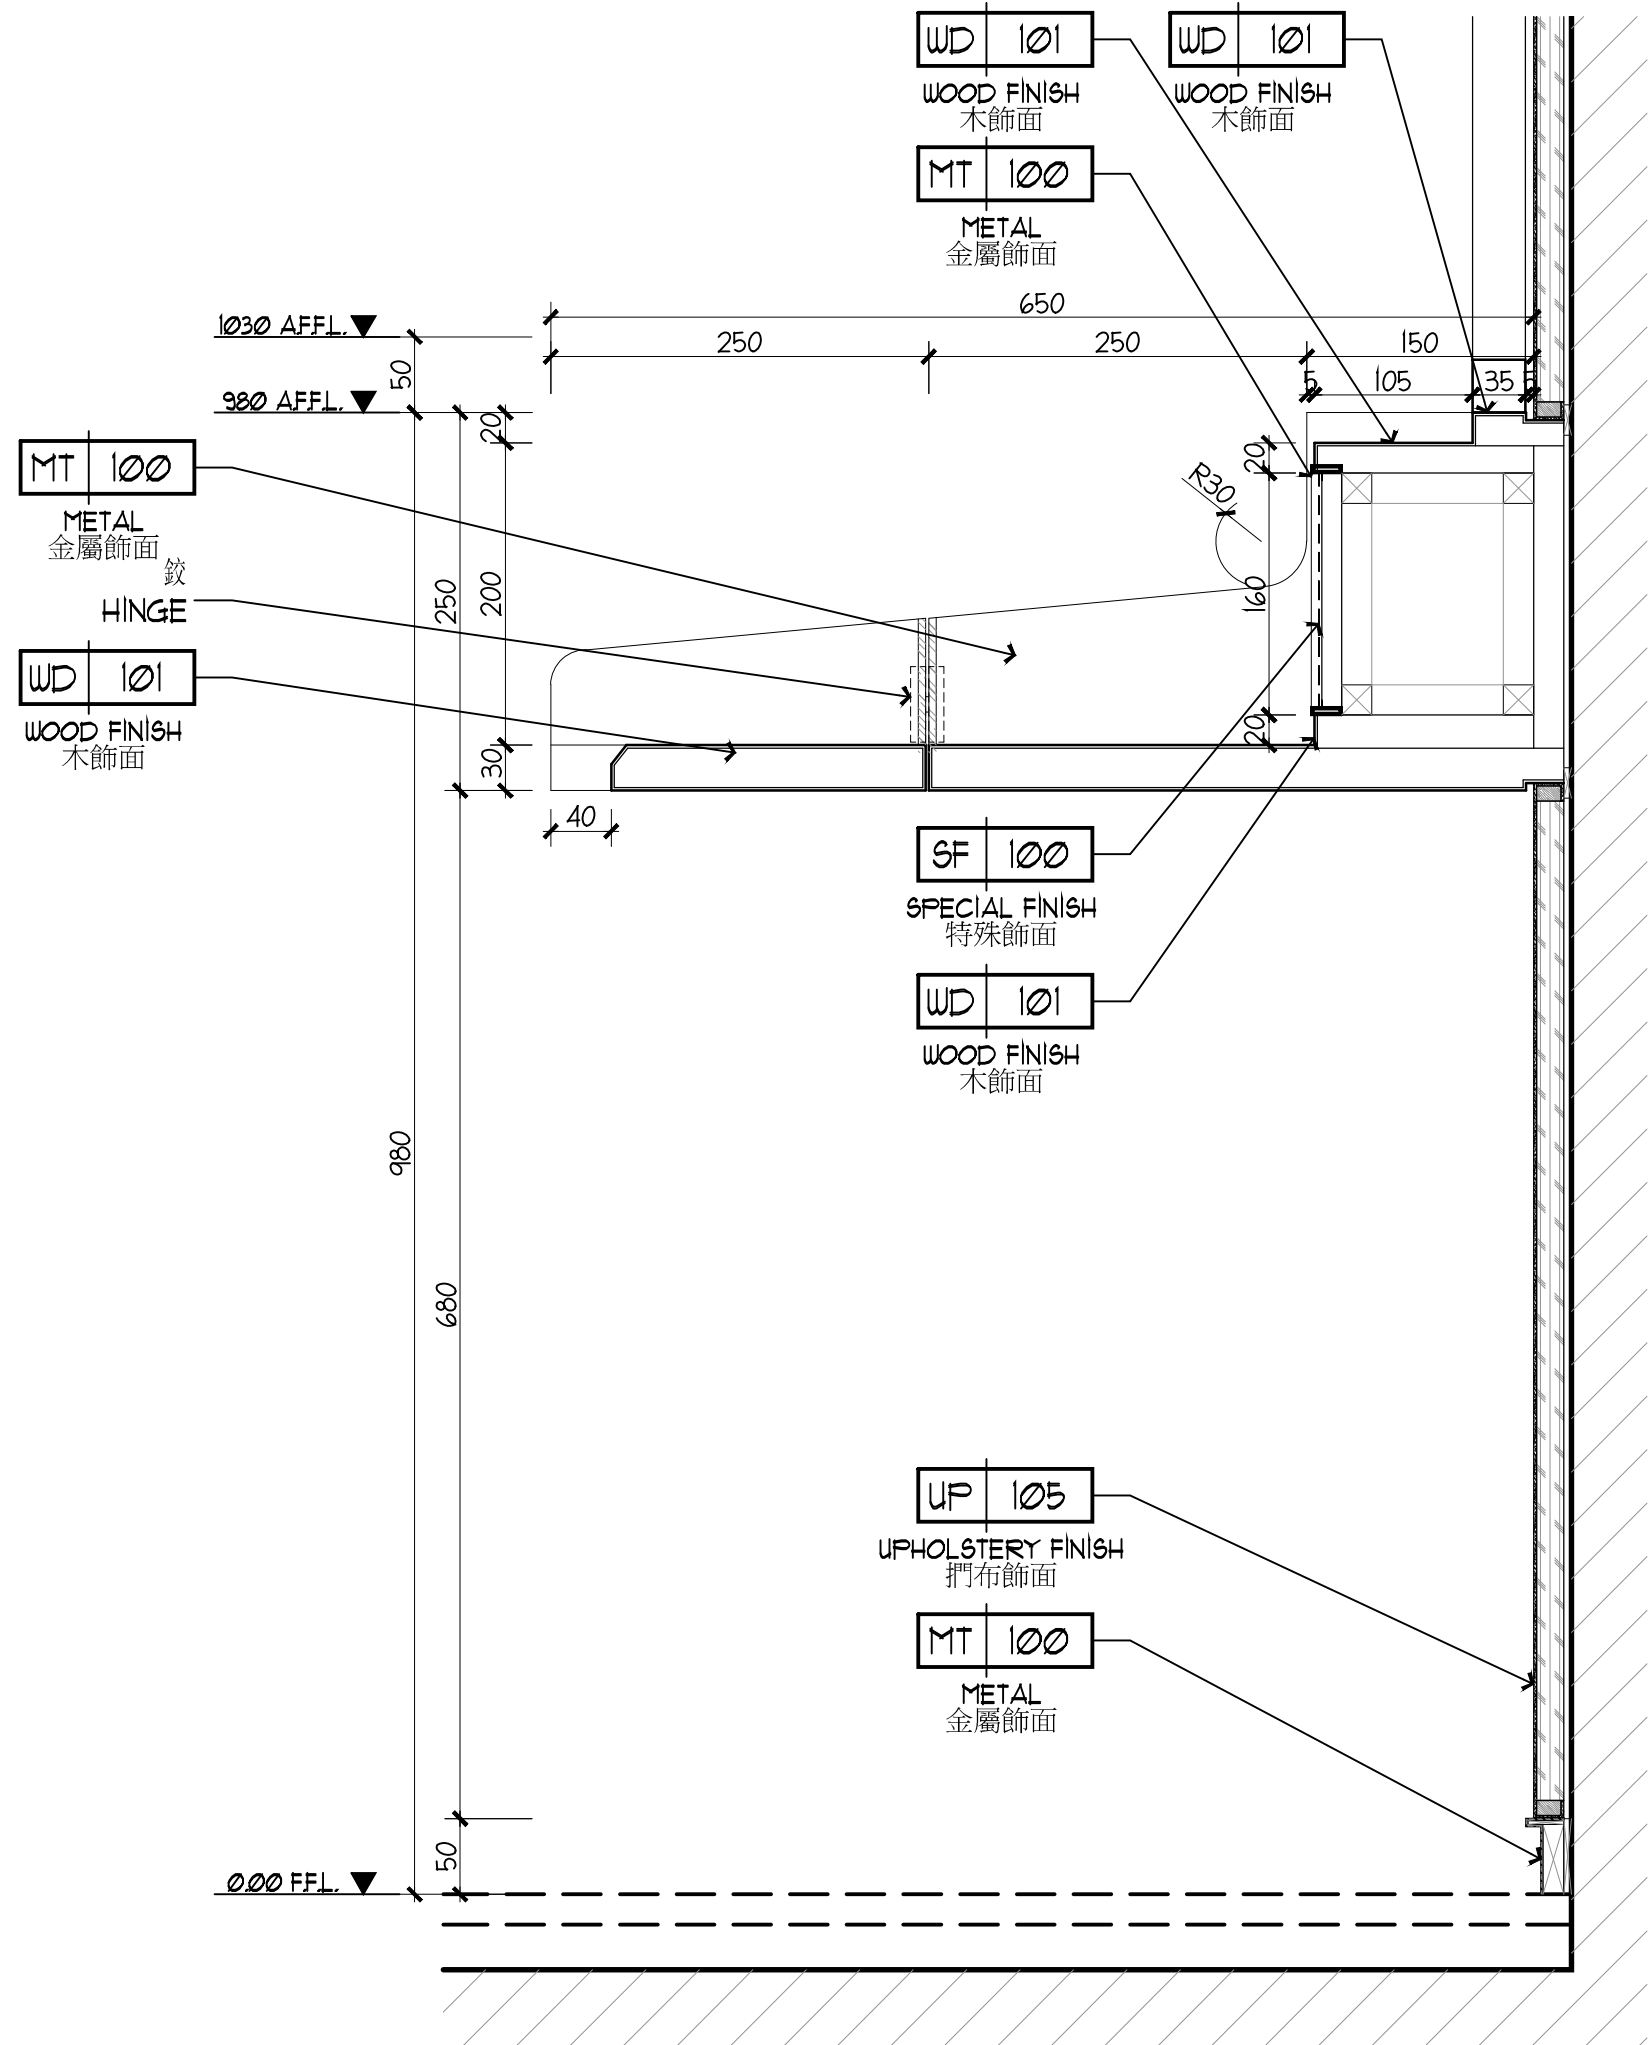

1 SECTION
剖面圖 SCALE 1:5

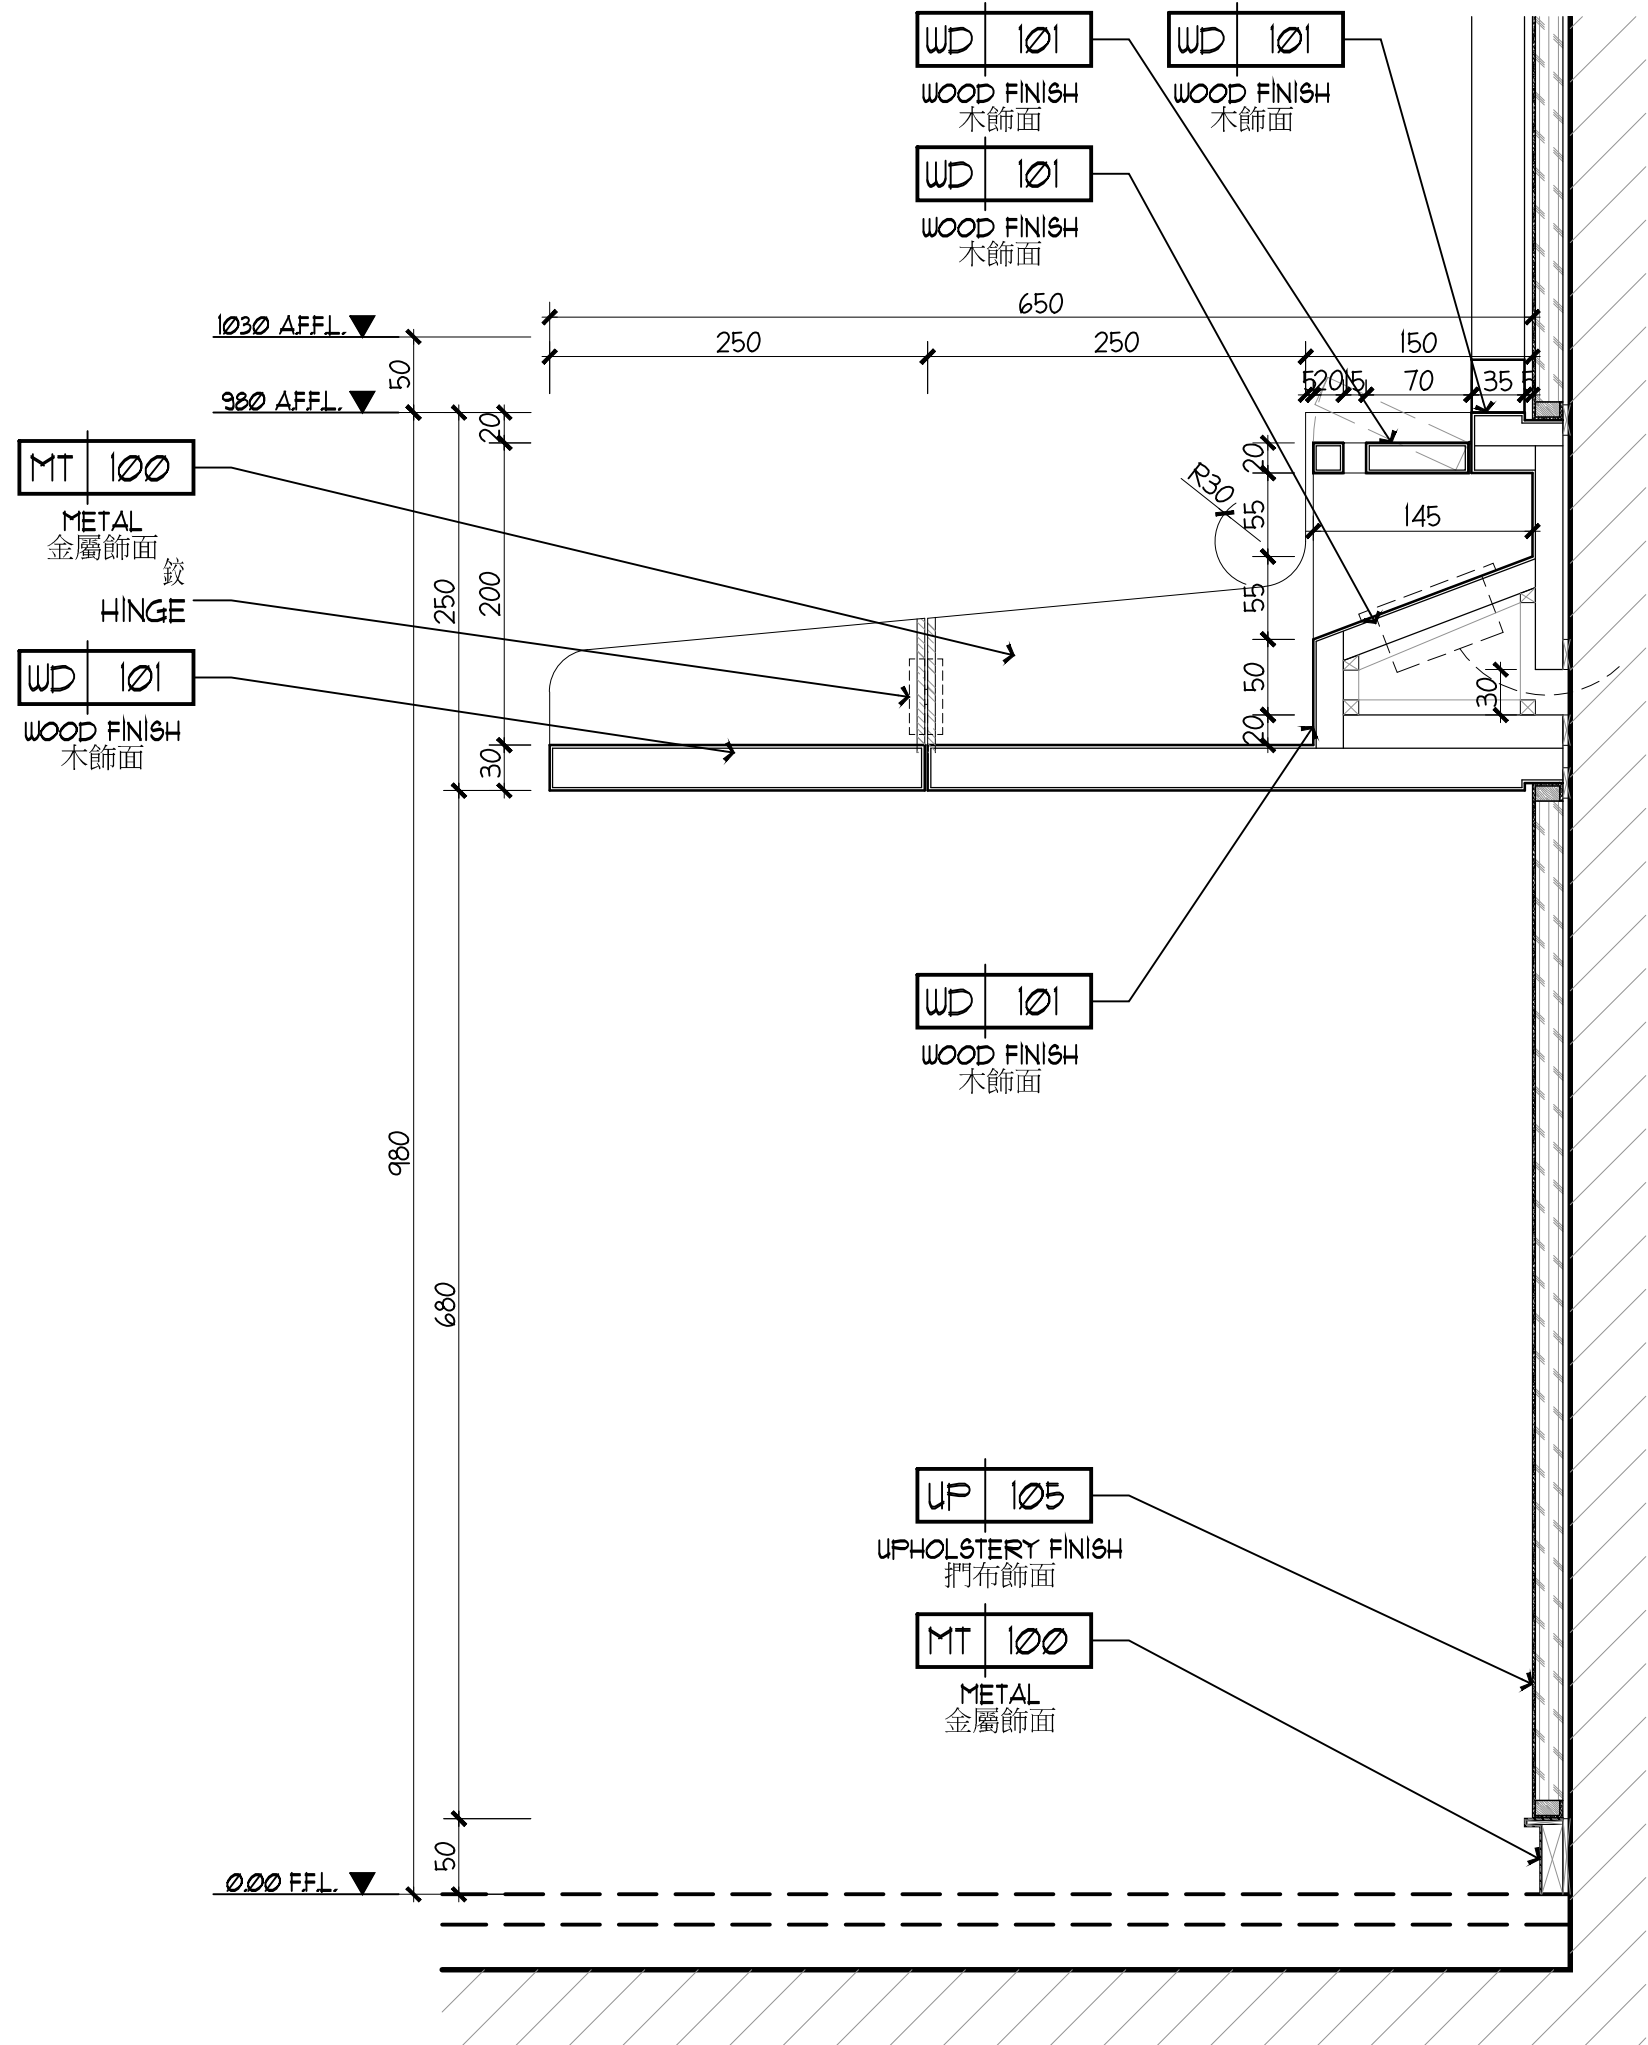

2 SECTION
剖面圖 SCALE 1:5