

REVISION	DATE
△	10 JUL. 2015
△	17 JUL. 2015
△	06 AUG. 2015
△	14 SEP. 2015
△	17 NOV. 2015
△	15 MAR. 2016

CLIENT

ALL DESIGNS AND SPECIFICATIONS ARE THE PROPERTY OF CHENG CHUNG DESIGN (HK) LTD. AND CANNOT BE USED WITHOUT THEIR WRITTEN PERMISSION. THE SAME SHALL BE RETURNED UPON COMPLETION OF THE PROJECT. DO NOT SCALE DRAWINGS. ALL MEASUREMENTS MUST BE CHECKED ON SITE BY THE CONTRACTORS AND ANY DISCREPANCIES BROUGHT TO THE ATTENTION OF THE DESIGNER OR ARCHITECT. THIS DRAWING IS TO BE USED FOR THE PROJECT AND SITE IDENTIFIED AND NOT TO BE USED ON ANY OTHER PROJECT.


CCD
ChengChung Design
香港鄭中設計事務所

CHENGCHUNG DESIGN (HK) LTD.
27F, CNT TOWER, NO. 338 HENNESSY ROAD
WAN CHAI, HONG KONG
TEL. NO. +852-2548-2009 FAX. NO. +852-2548-2089
E-MAIL: DESIGN@CCD.COM.HK
DRAWING TITLE


GUESTROOM AREA - 客房部份
L7M MOCK UP ROOM - 七夾層樣板房
DELUXE KING - 標準大床房
ELEVATION - 立面圖

DESIGN NO. :
HK-1410
PROJECT DIRECTOR
PH
DESIGNED BY : DRAWN BY :
PH : PH :
PROCESSED BY :
PH :
CHECKED BY : APPROVED BY :
PH : BK/UB :
DISCIPLINE : STATUS :
INTERIOR DESIGN : TENDER :
SCALE : DATE :
1:25 @ A1 : 19 JUN. 2015
SHEET NO.


EL-DK-2-02

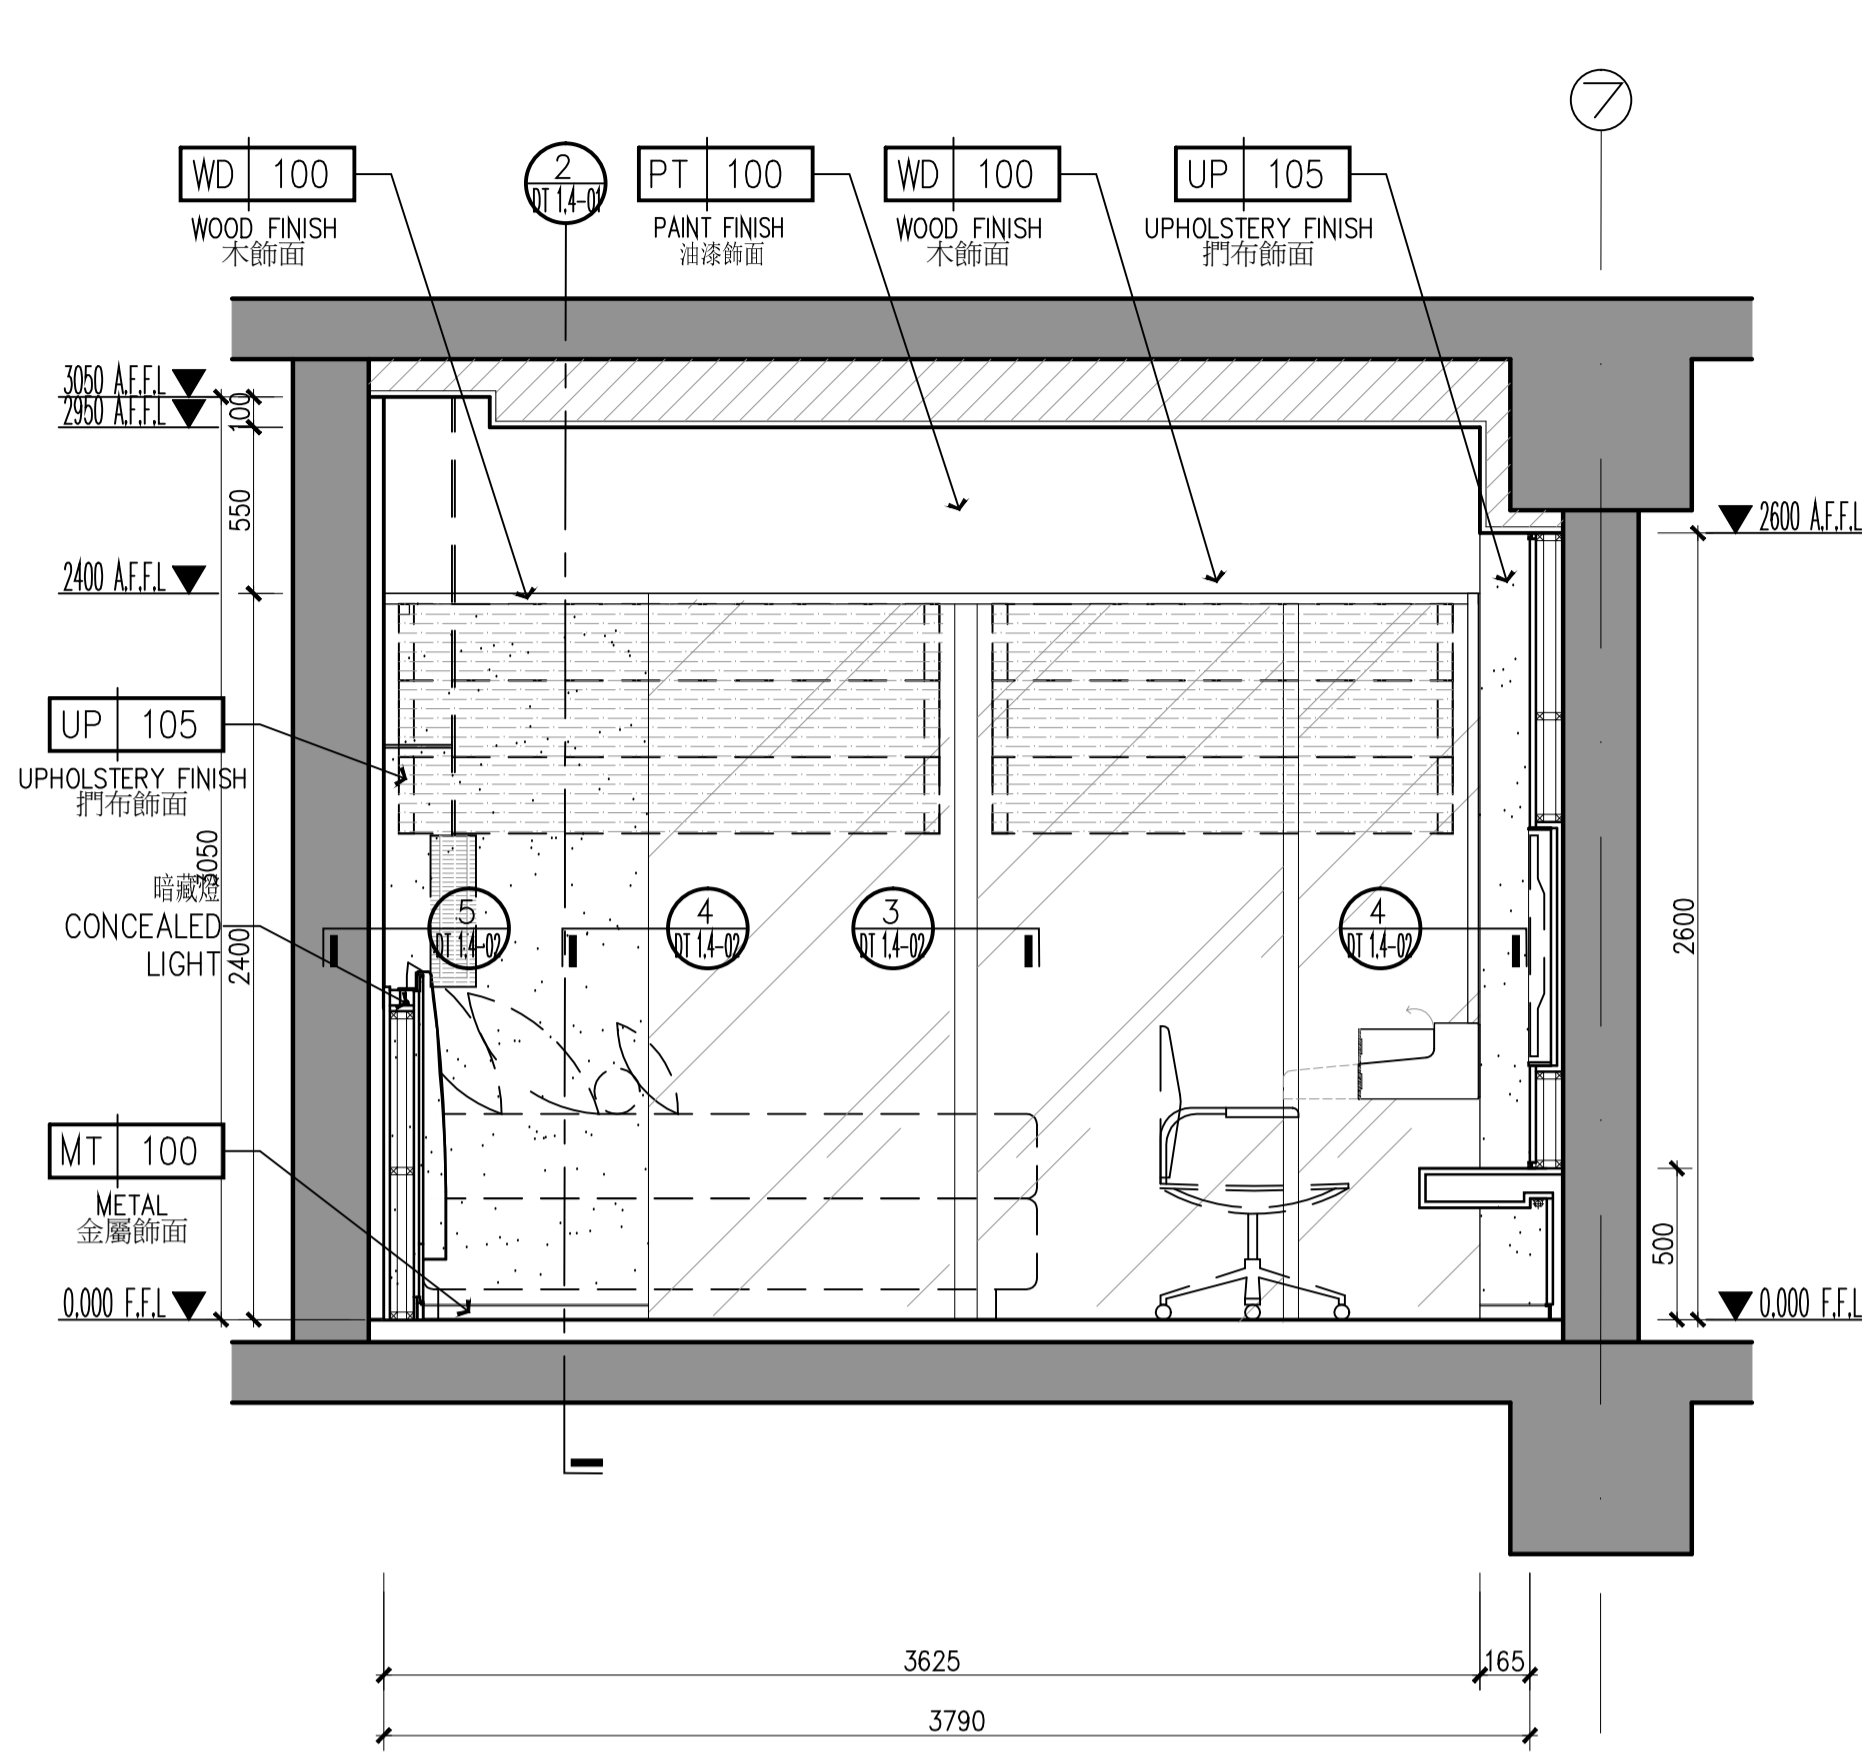


01 ELEVATION
立面圖 SCALE 1:25

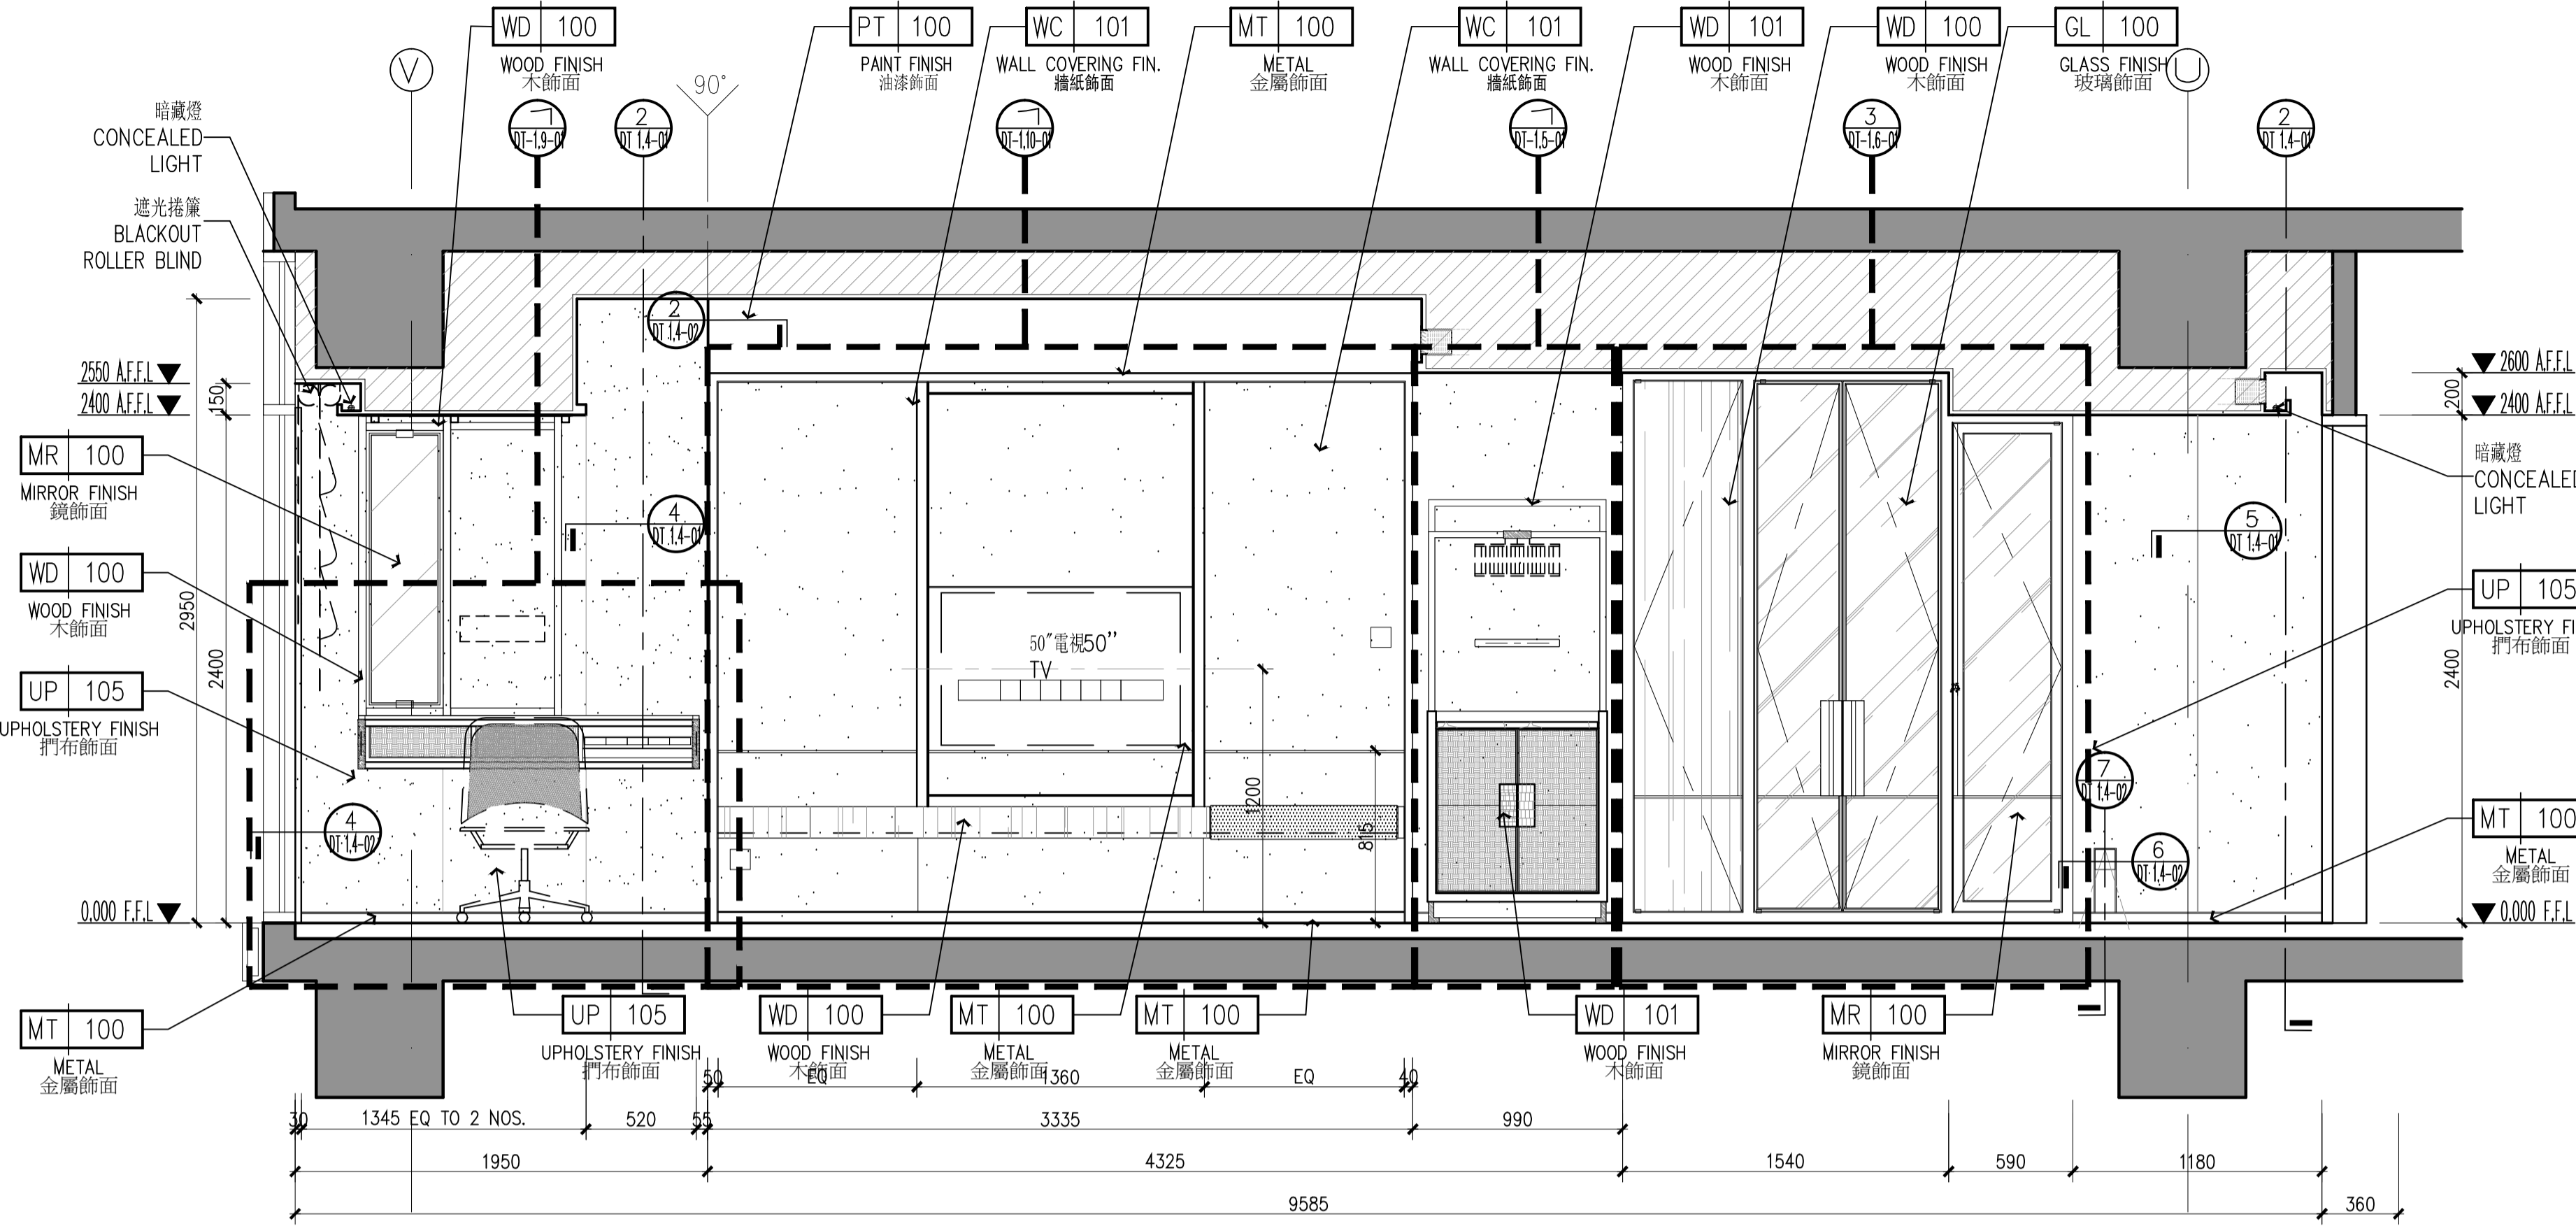


02 ELEVATION
立面圖 SCALE 1:25

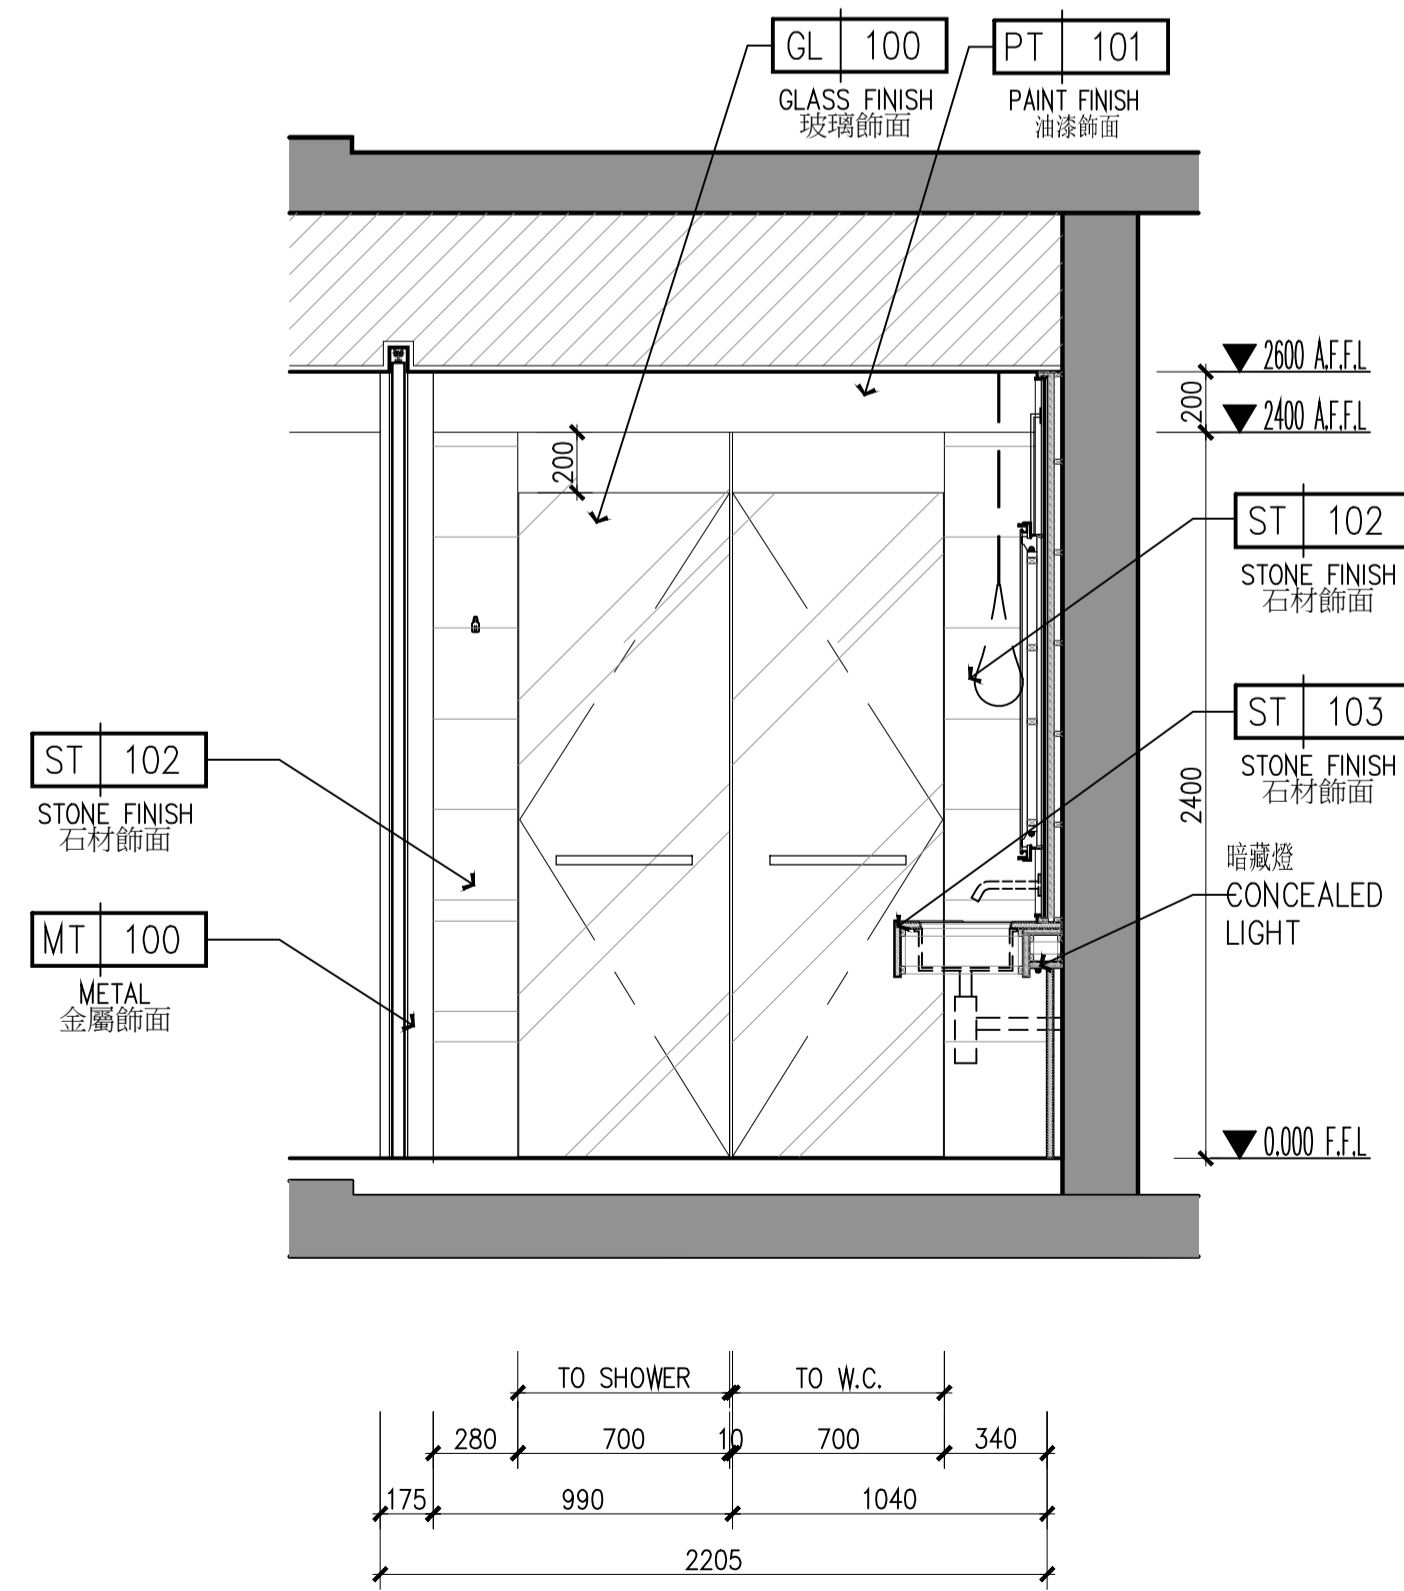

03 ELEVATION
立面圖 SCALE 1:25

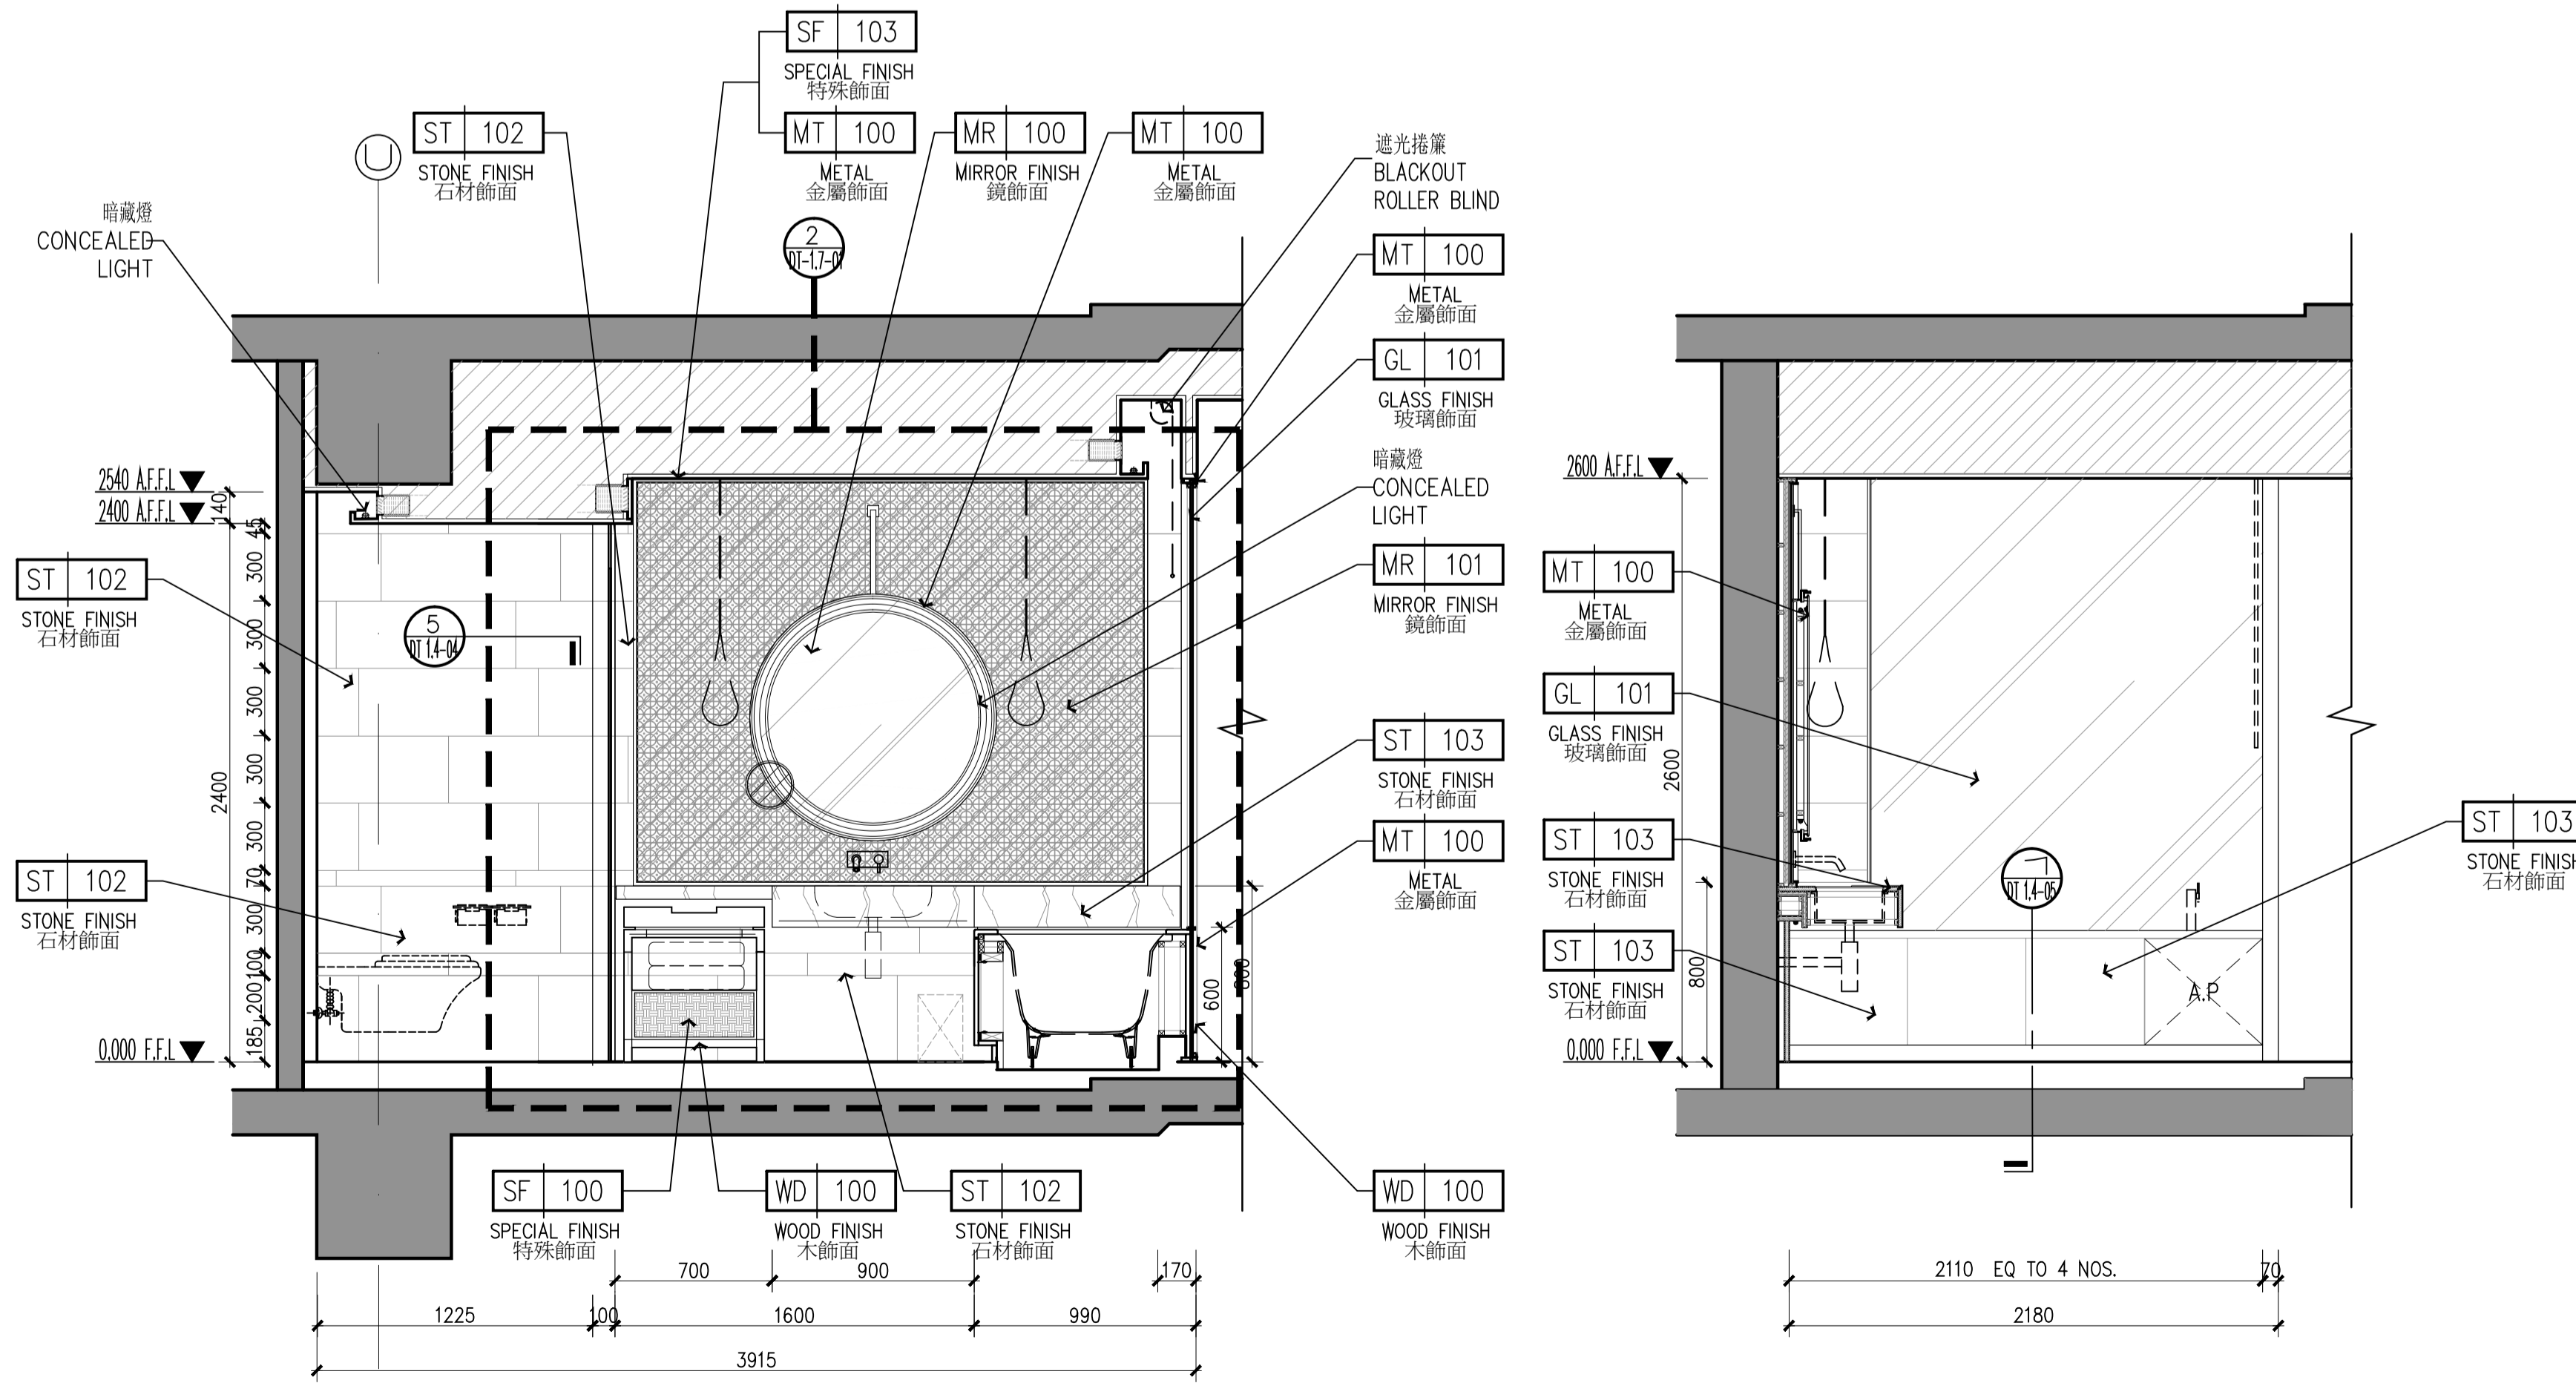

04 ELEVATION
立面圖 SCALE 1:25

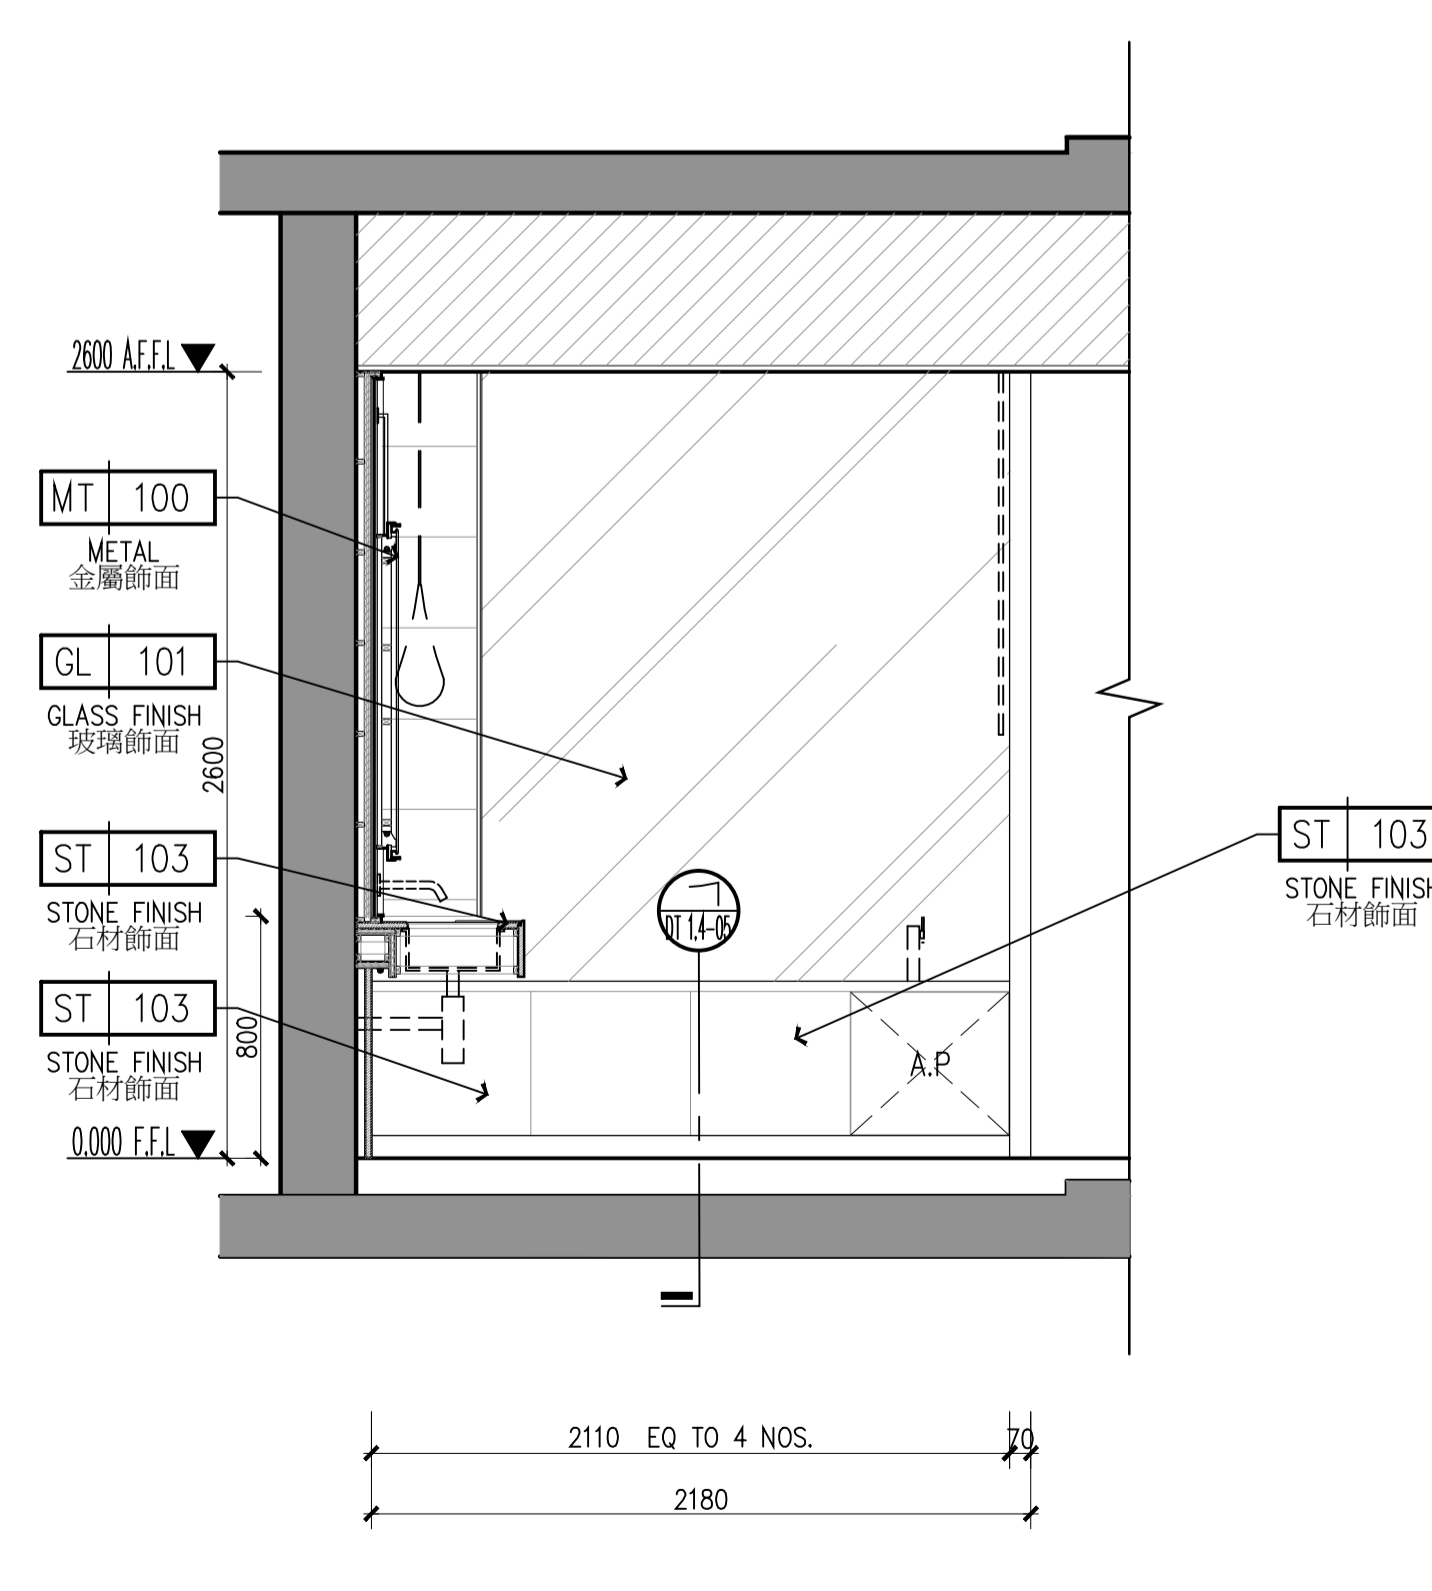

05 ELEVATION
立面圖 SCALE 1:25