

REVISION	DATE
△	30 JUN, 2015
△	03 JUL, 2015
△	10 JUL, 2015
△	17 JUL, 2015
△	14 SEP, 2015
△	15 MAR, 2016

CLIENT 建設單位

ALL DESIGNS AND SPECIFICATIONS ARE THE PROPERTY OF CHENG CHUNG DESIGN (HK) LTD. AND CANNOT BE USED WITHOUT THEIR WRITTEN PERMISSION. THE SAME SHALL BE RETURNED UPON COMPLETION OF THE PROJECT. DO NOT SCALE DRAWINGS. ALL MEASUREMENTS MUST BE CHECKED ON SITE BY THE CONTRACTORS AND ANY DISCREPANCIES BROUGHT TO THE ATTENTION OF THE DESIGNER OR ARCHITECT. THIS DRAWING IS TO BE USED FOR THE PROJECT AND SITE IDENTIFIED AND NOT TO BE USED ON ANY OTHER PROJECT.


CCD  
ChengChung Design  
香港鄭中設計事務所

CHENGCHUNG DESIGN (HK) LTD.  
27F, ONT TOWER, NO. 338 HENNESSY ROAD  
WAN CHAI, HONG KONG  
TEL. NO. +852-2548-2009 FAX. NO. +852-2548-2089  
E-MAIL: DESIGN@CCD.COM.HK  
DRAWING TITLE 圖名


GUESTROOM AREA - 客房部份  
L7M MOCK UP ROOM - 七夾層樣板房  
CORRIDOR 走廊部份  
ELEVATION - 立面圖

DESIGN NO. 設計編號: HK-1410  
PROJECT DIRECTOR 設計總負責人  
PH  
DESIGNED BY 設計 DRAWN BY 繪圖  
PH  
PROCESSED BY 審核人  
PH  
CHECKED BY 校對人 APPROVED BY 核准  
PH BK/JB  
DISCIPLINE 專業 STATUS 階段  
INTERIOR DESIGN TENDER  
SCALE 比例 DATE 日期  
1:25 @ A1 19 JUN, 2015  
SHEET NO. 圖號


EL-7M.0-01

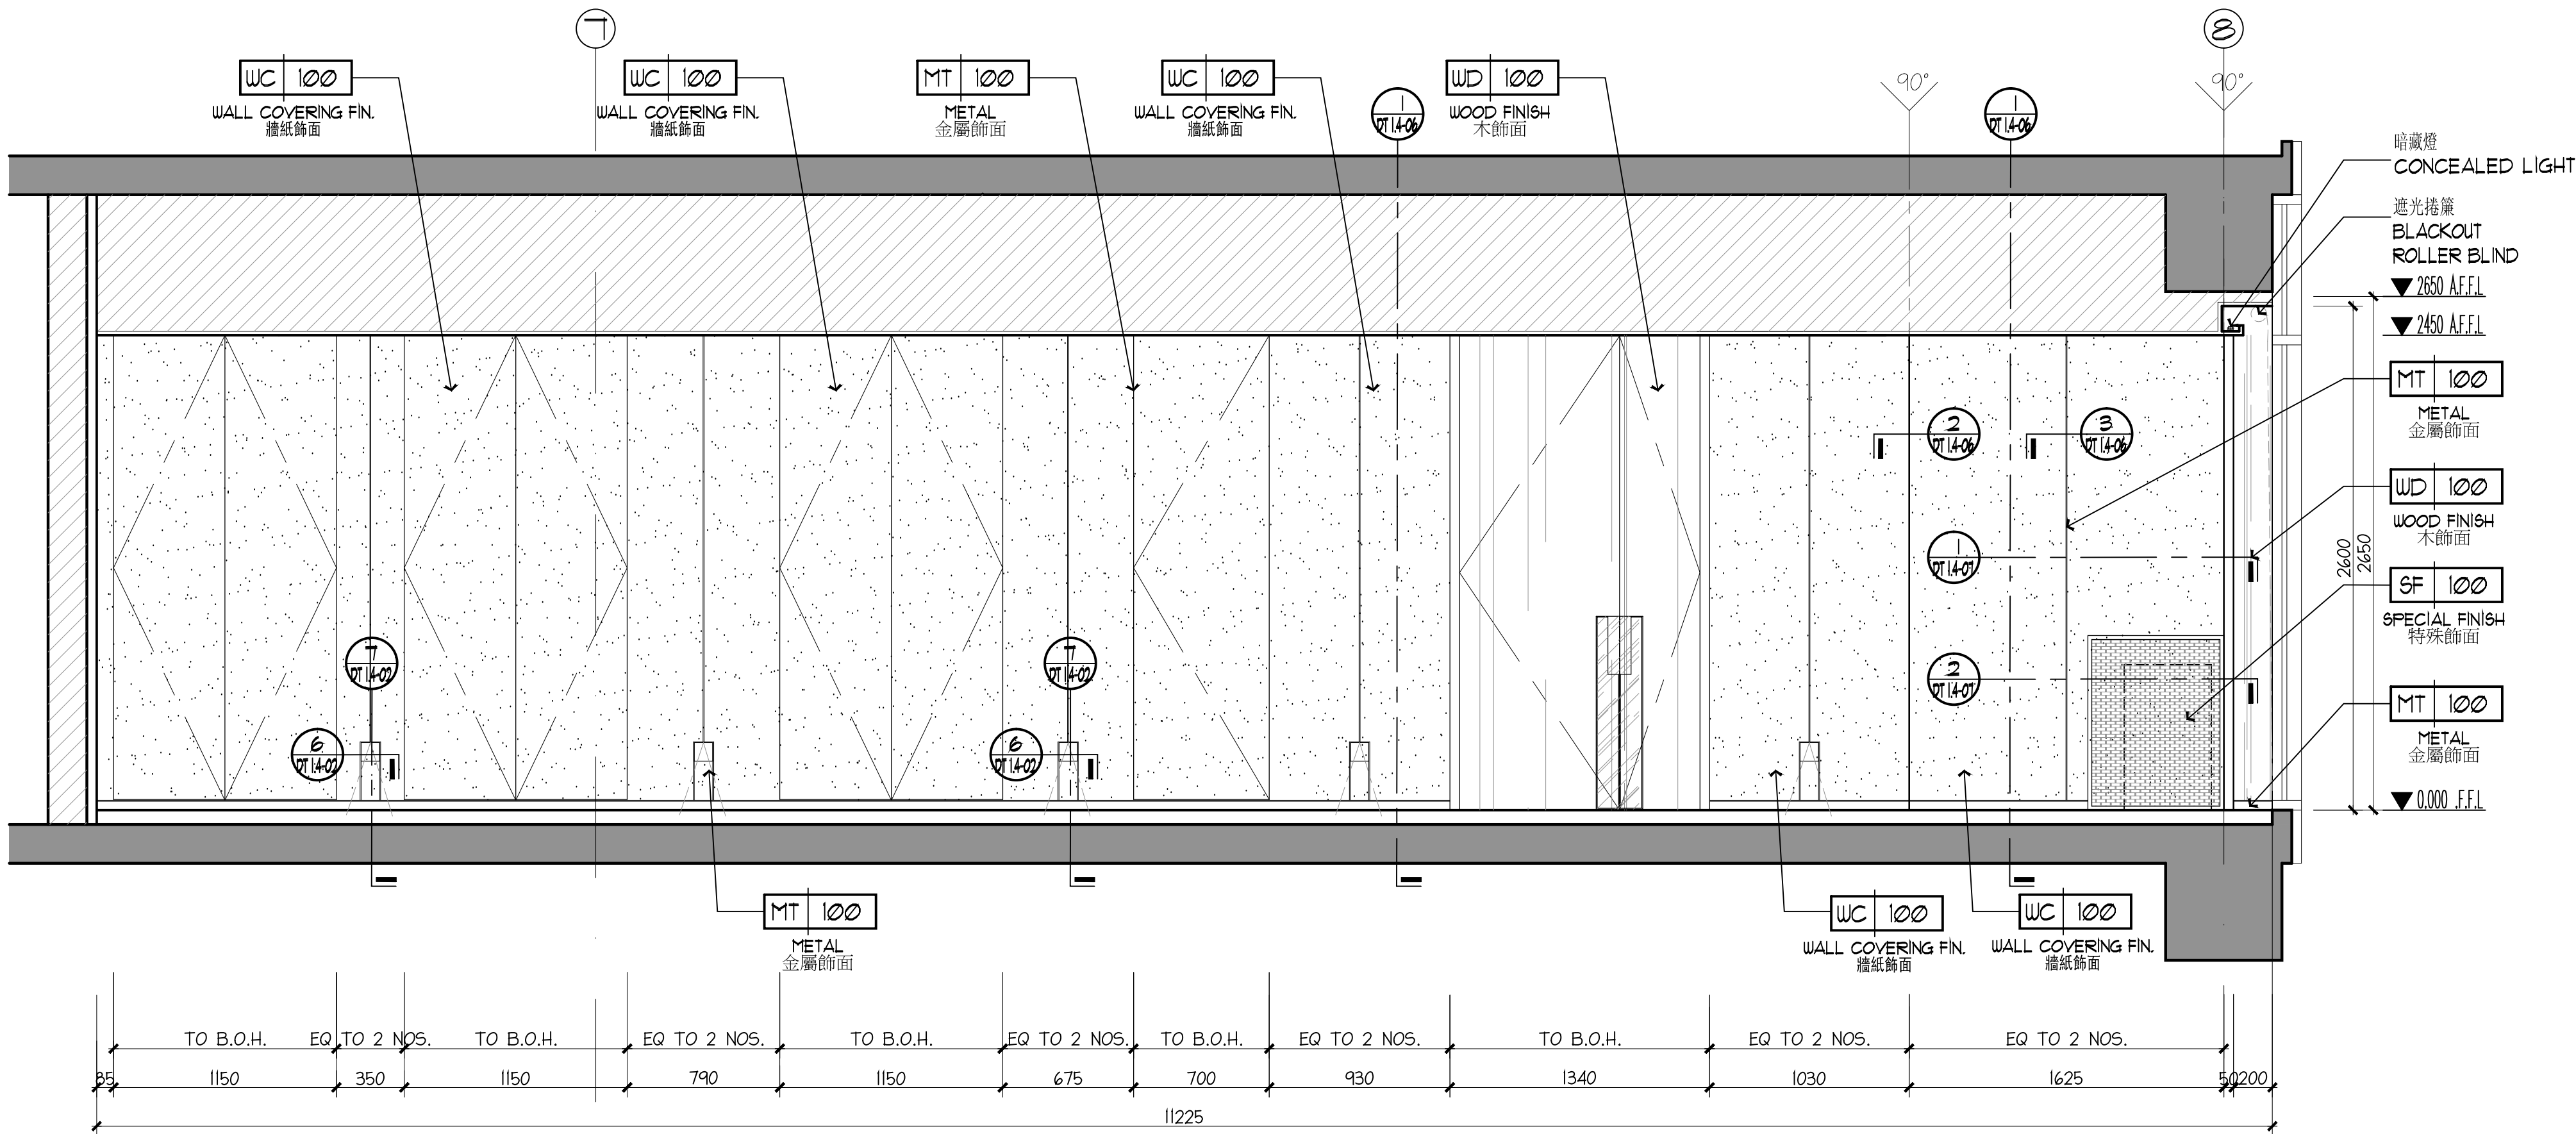


01 ELEVATION  
立面圖 SCALE 1:25

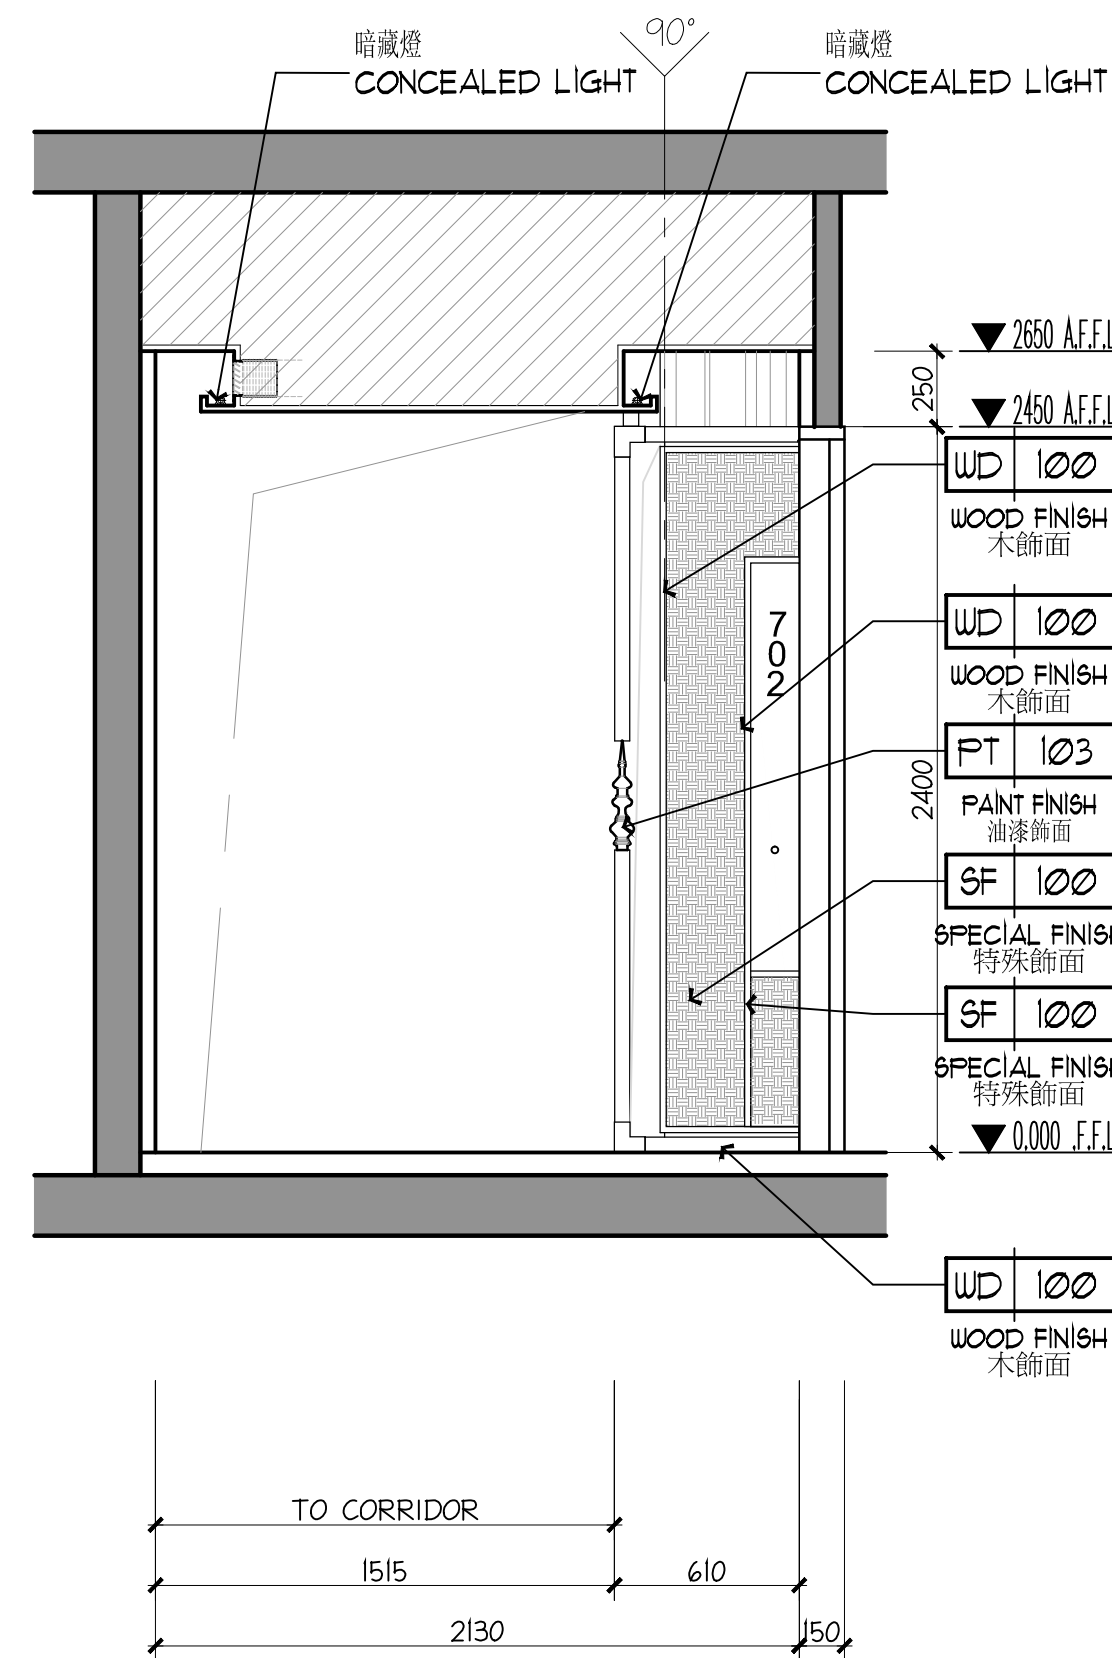

02 ELEVATION  
立面圖 SCALE 1:25

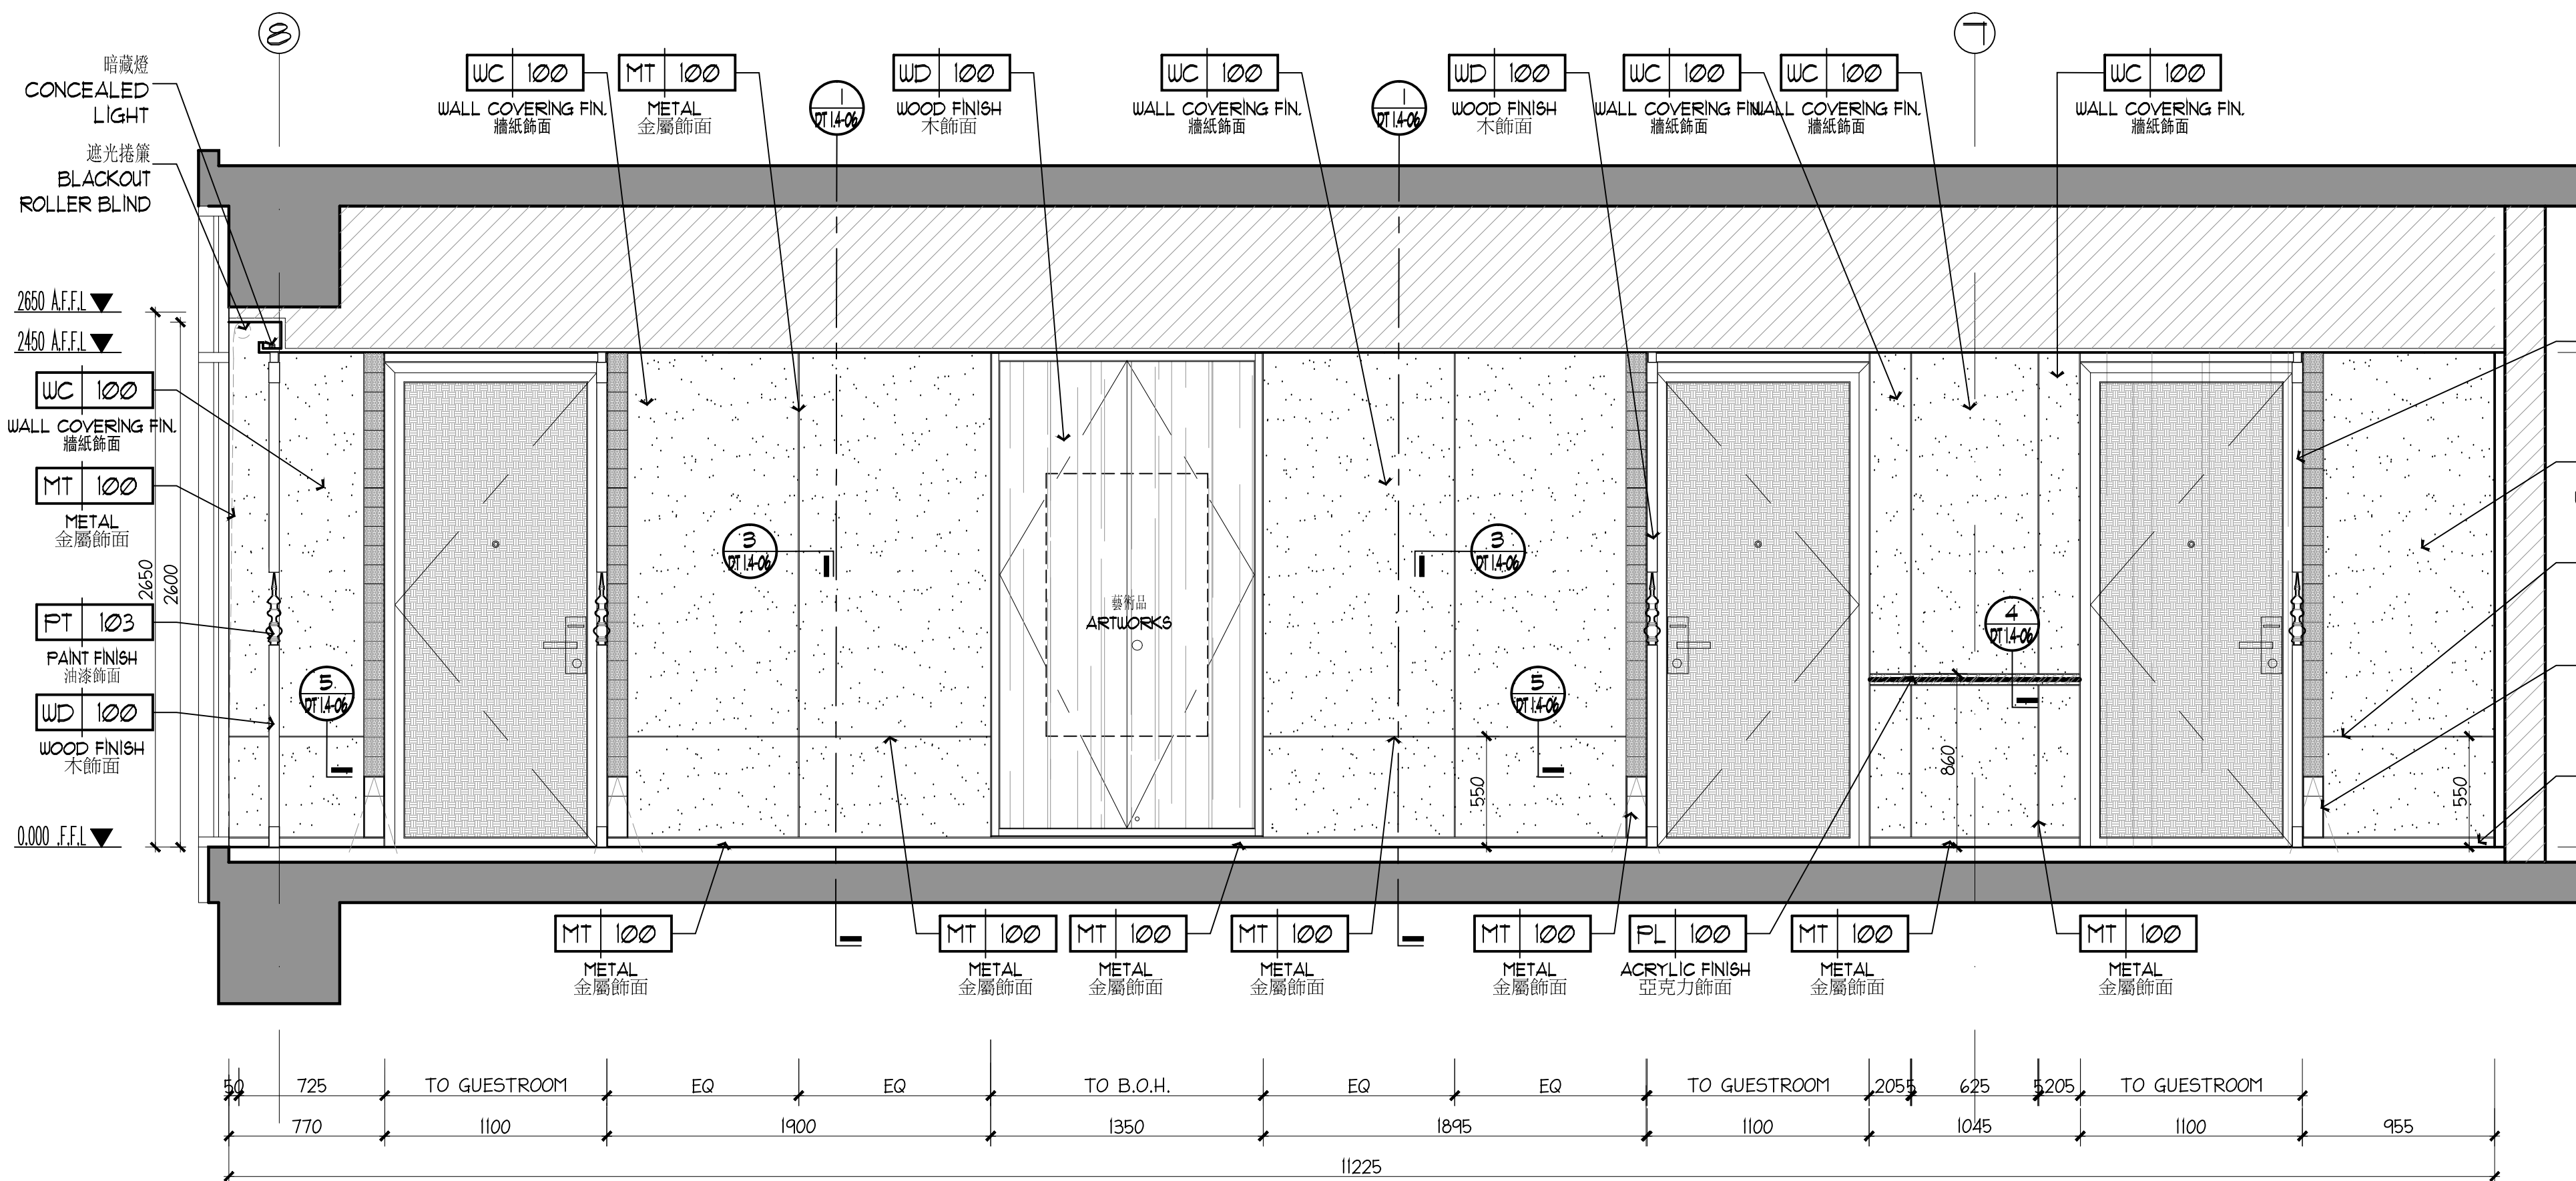

03 ELEVATION  
立面圖 SCALE 1:25

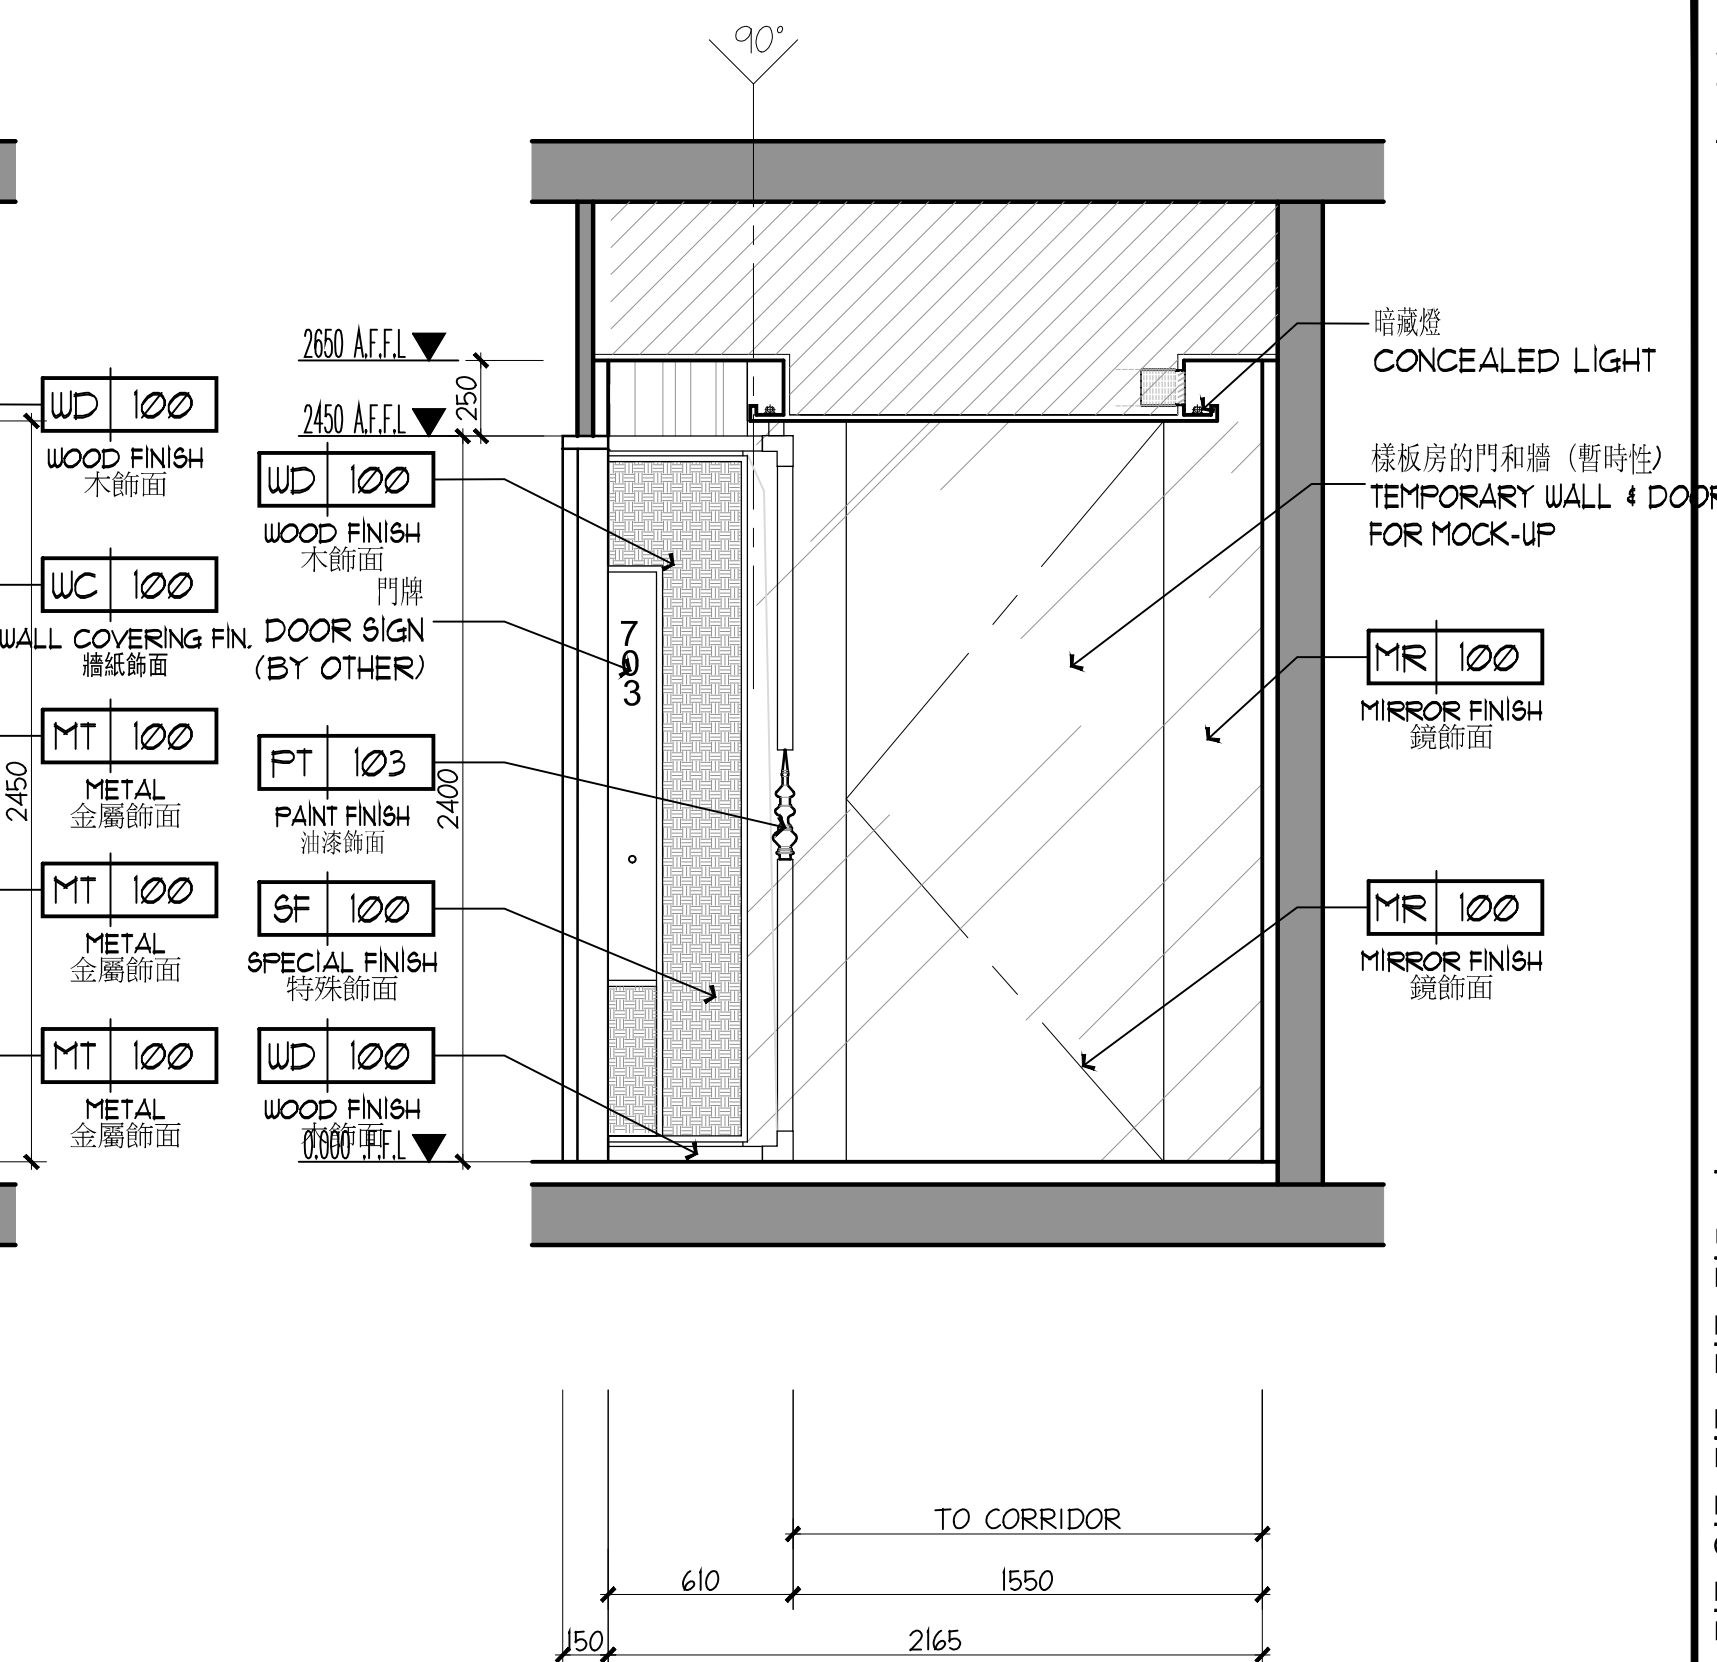

04 ELEVATION  
立面圖 SCALE 1:25