

FOR TENDER  
DATE: 15 MAR 2016

**PAN PACIFIC  
YANGON, MYANMAR**

REVISION	DATE
2	03 JUL, 2015
3	10 JUL, 2015
4	17 JUL, 2015
5	14 SEP, 2015
6	17 NOV, 2015
7	15 MAR, 2016

CLIENT 建設單位

ALL DESIGNS AND SPECIFICATIONS ARE THE PROPERTY OF CHENG CHUNG DESIGN (HK) LTD., AND CANNOT USED WITHOUT THEIR WRITTEN PERMISSION. THE SAME SHALL BE RETURNED UPON COMPLETION OF THE PROJECT. DO NOT SCALE DRAWINGS. ALL MEASUREMENTS MUST BE CHECKED ON SITE BY THE CONTRACTORS AND ANY DISCREPANCIES BROUGHT TO THE ATTENTION OF THE DESIGNER OR ARCHITECT. THIS DRAWING IS TO BE USED FOR THE PROJECT AND SITE IDENTIFIED AND NOT TO BE USED ON ANY OTHER PROJECT.

**CCD**  
**ChengChung + Design**  
香港鄭中設計事務所

CHENGCHUNG DESIGN (HK) LTD.  
27F, CNT TOWER, NO. 338 HENNESSY ROAD  
WAN CHAI, HONG KONG  
TEL. NO.+852-2548-2009 FAX. NO.+852-2548-2089  
E-MAIL: DESIGN@CCD.COM.HK

---

DRAWING TITLE

GUESTROOM AREA - 客房部份


L7M MOCK UP ROOM - 七夾層樣板房

DELUXE KING - 標準大床房


ELEVATION - 立面圖

DESIGN NO. 設計編號:			
HK-1410			
PROJECT DIRECTOR		設計總負責人	
PH			
DESIGNED BY 設計		DRAWN BY 繪圖	
PH		PH	
PROCESSED BY 審核人			
PH			
CHECKED BY 校對人		APPROVED BY 核准	
PH		BK/JB	
DISCIPLINE 專業		STATUS 階段	
INTERIOR DESIGN		TENDER	
SCALE 比例		DATE 日期	
1:25 @ A1		19 JUN, 2015	
SHEET NO. 圖號			


EL-DK-2-03

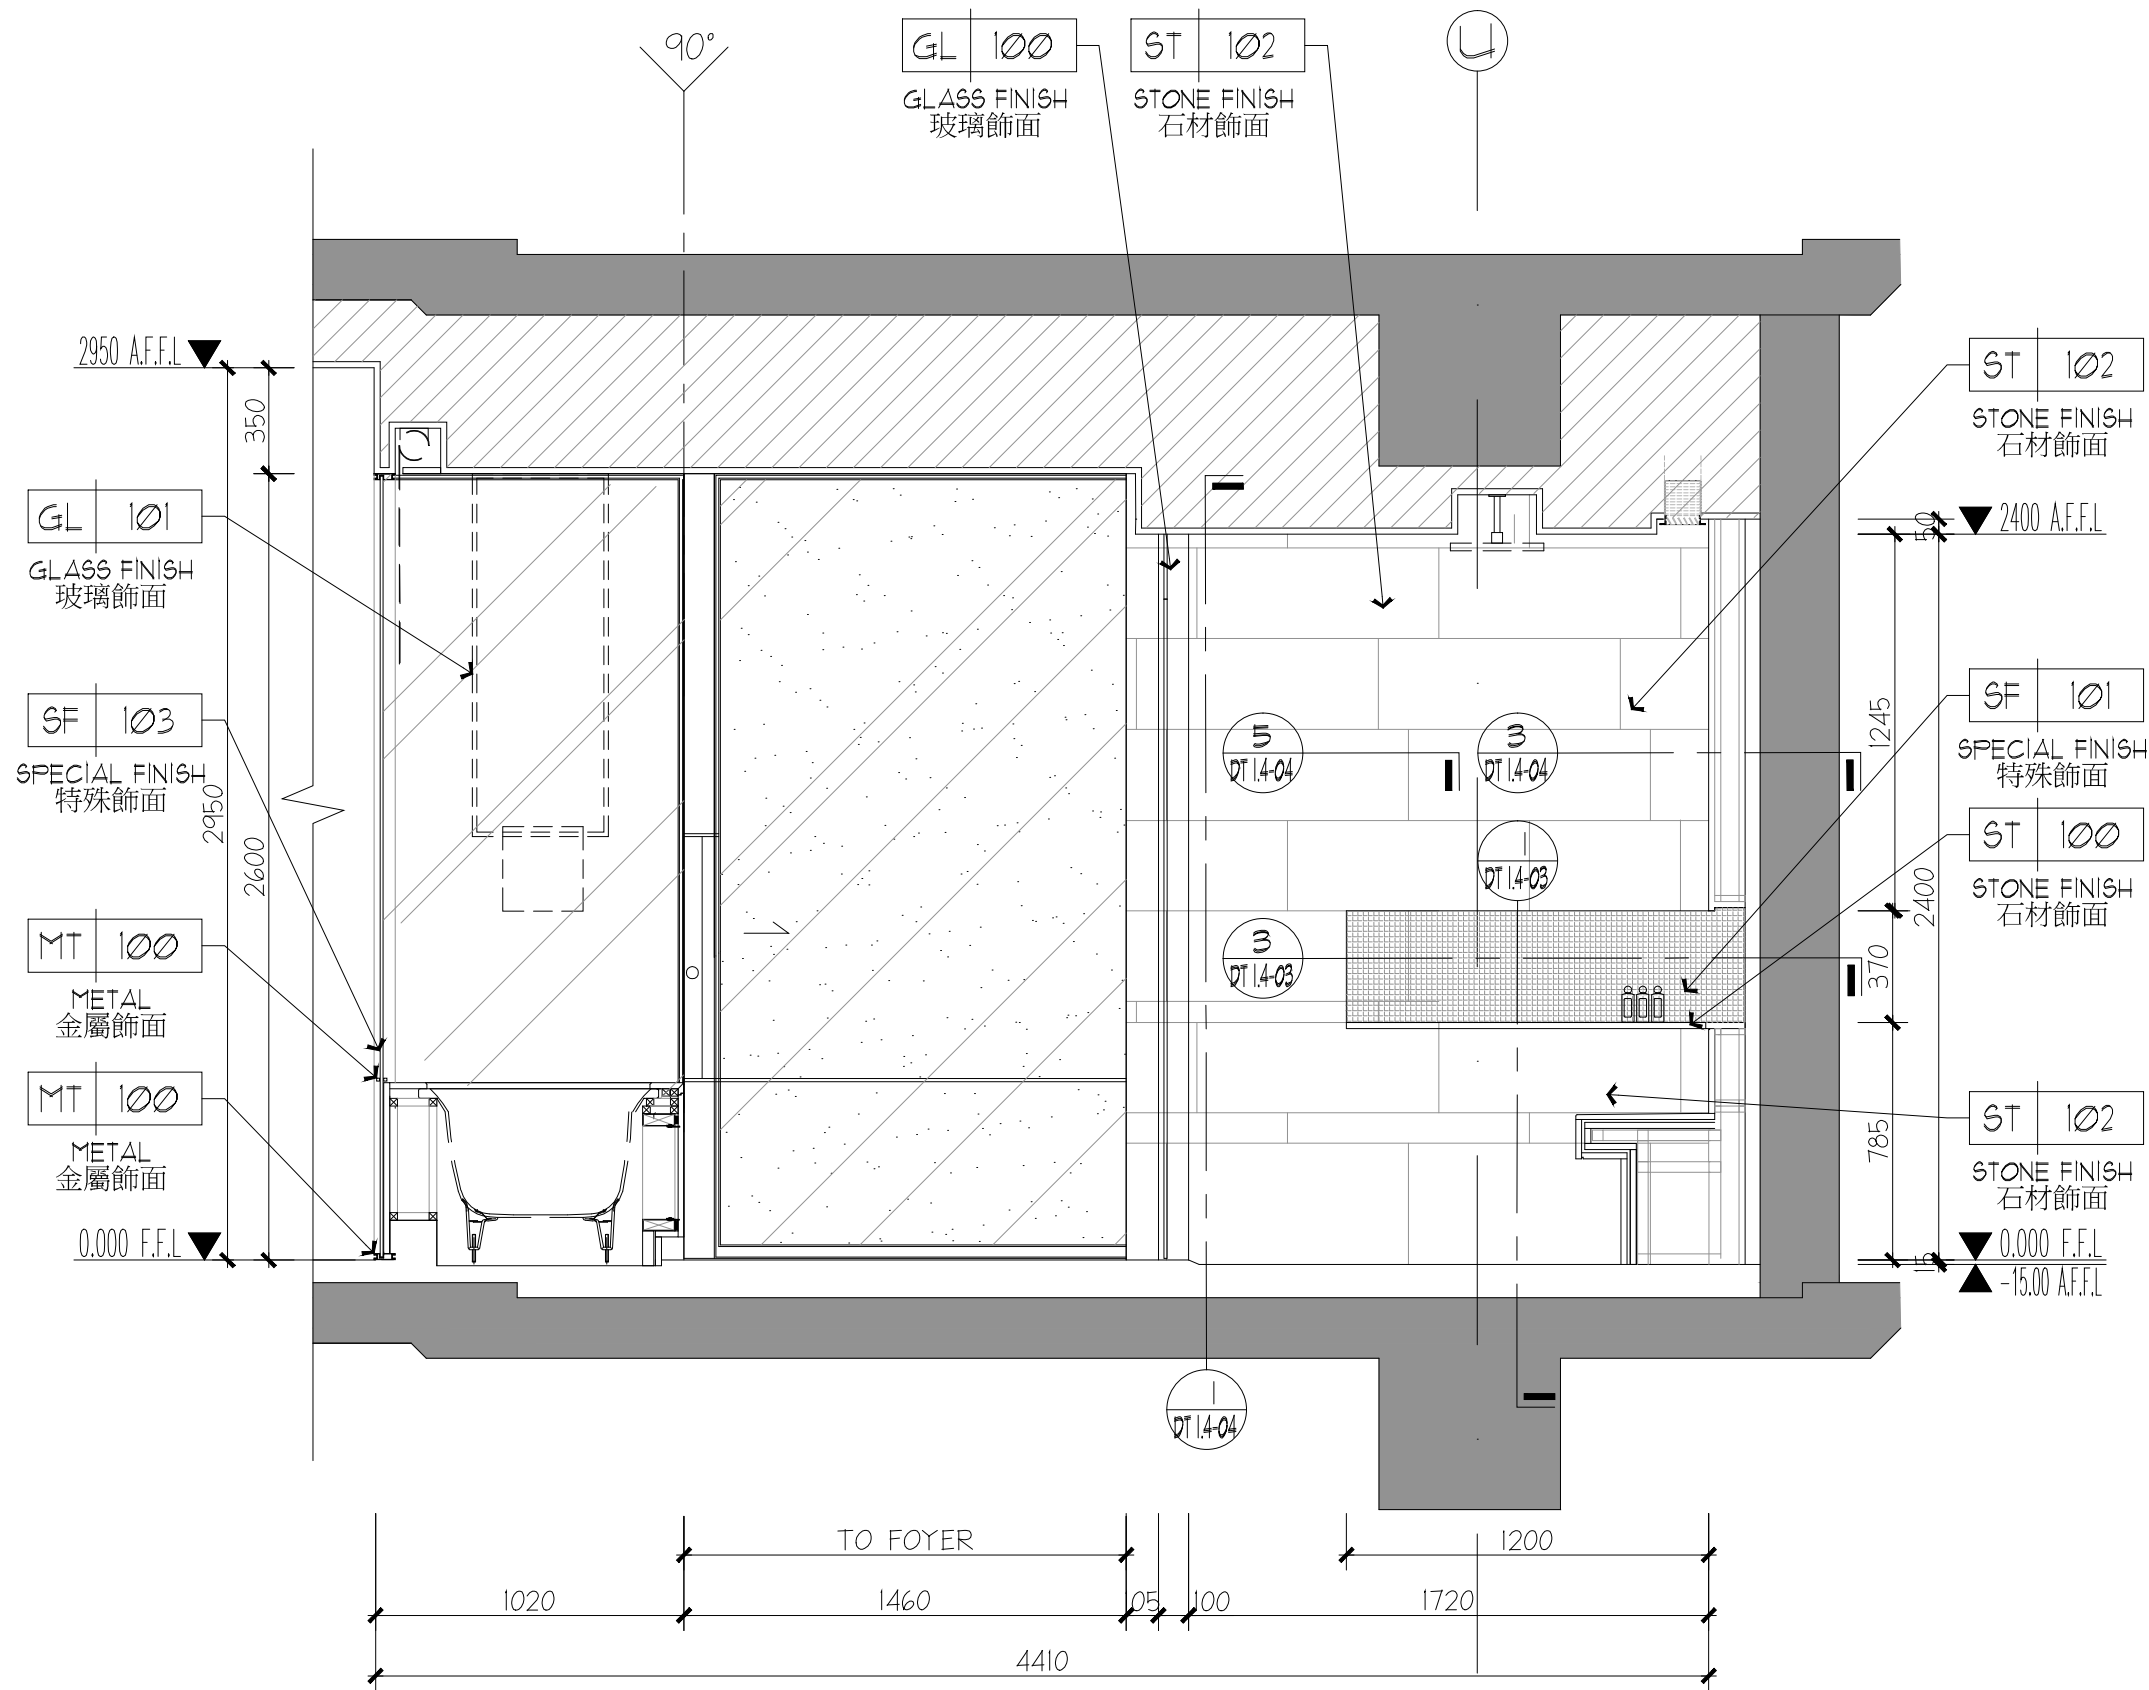


01 ELEVATION  
立面圖 SCALE 1:25

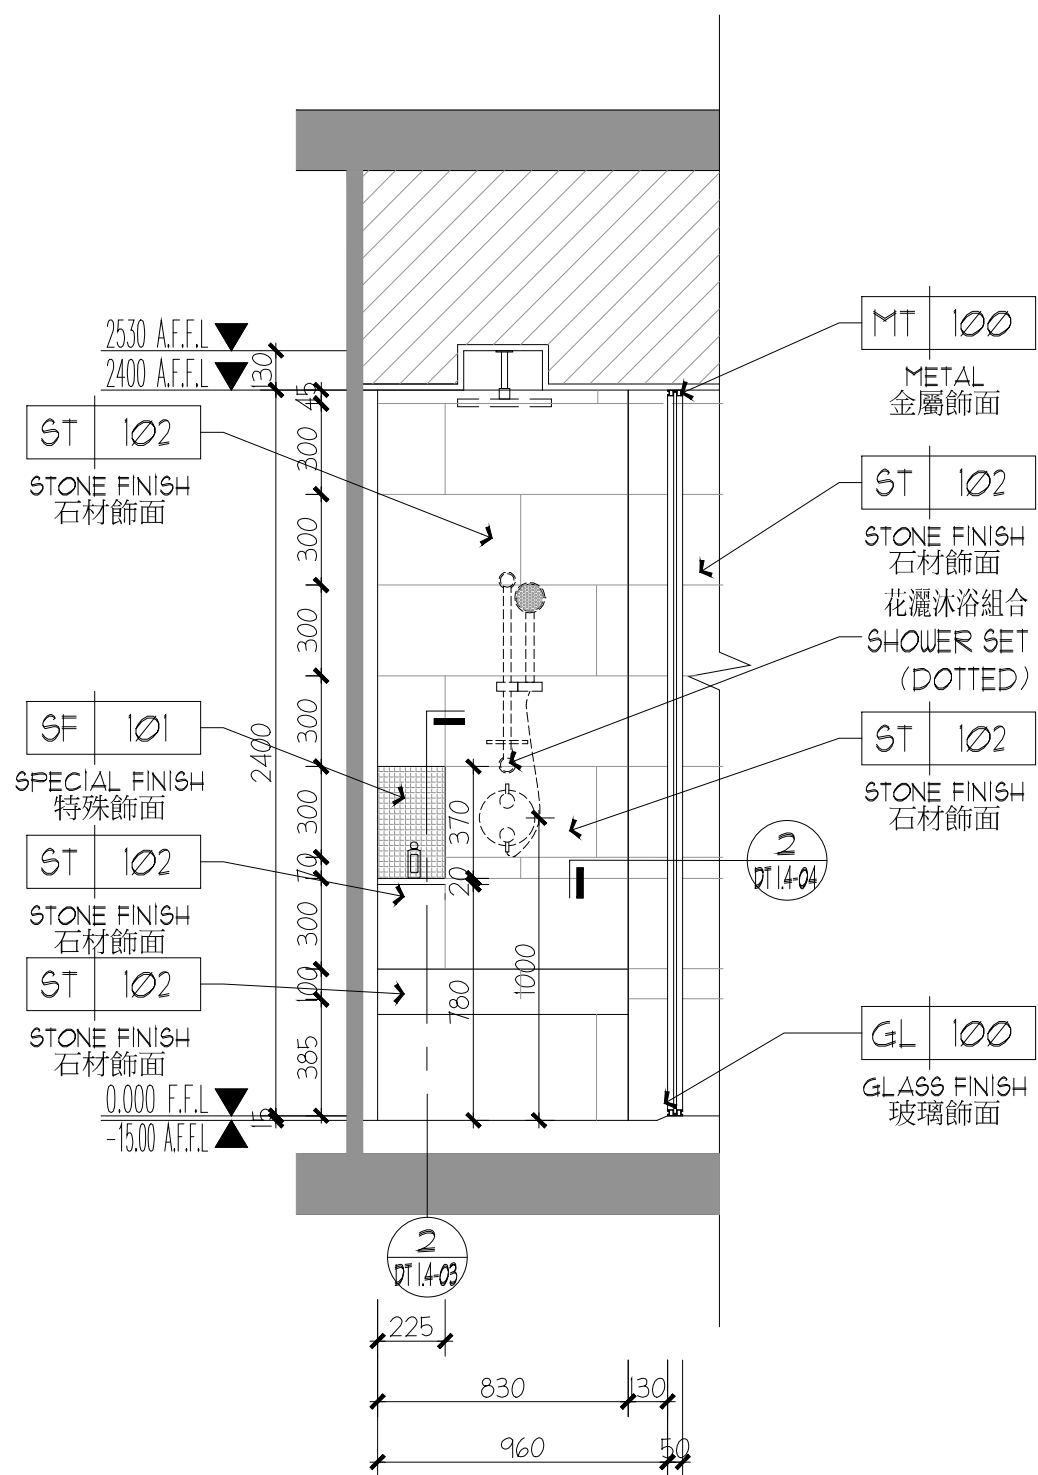


02 ELEVATION  
立面圖 SCALE 1:25

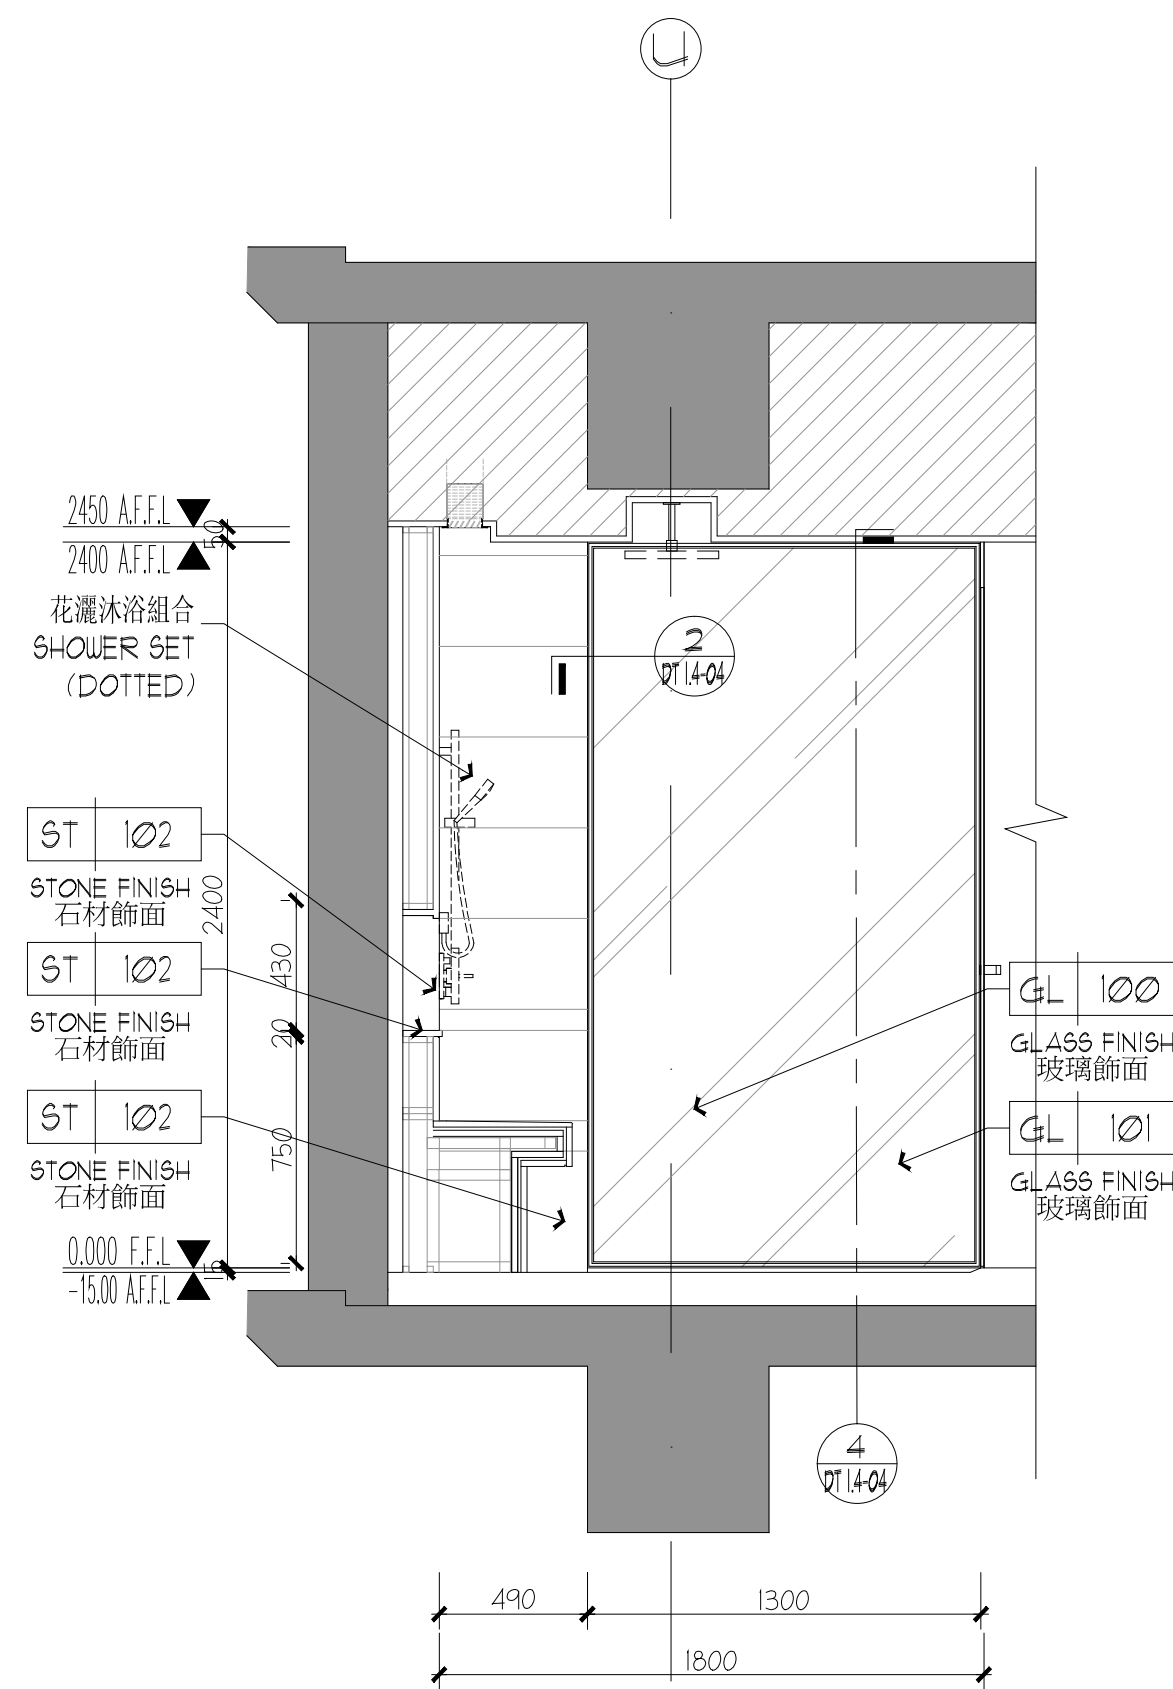


03 ELEVATION  
立面圖 SCALE 1:25

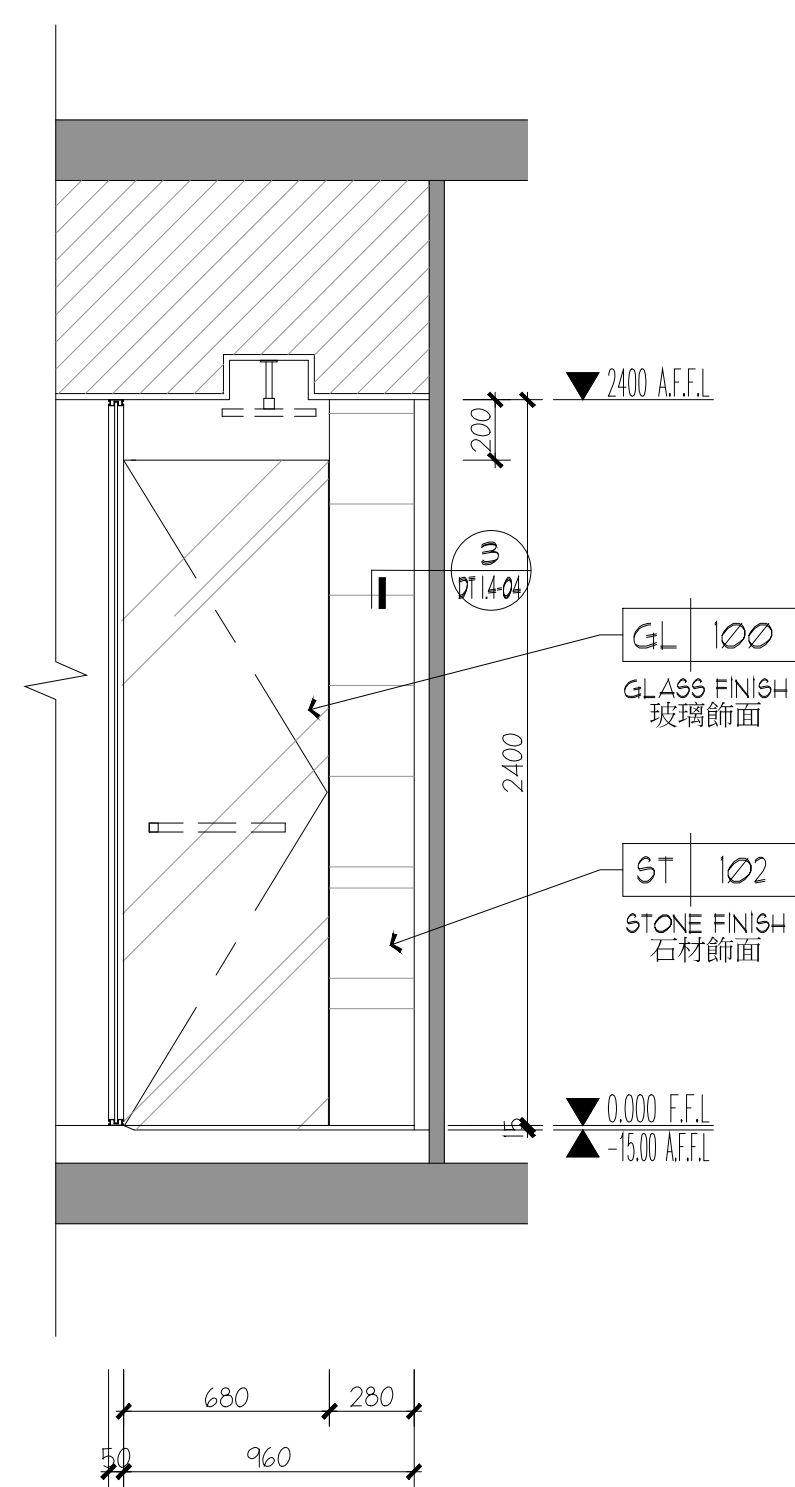


04 ELEVATION  
立面圖 SCALE 1:25

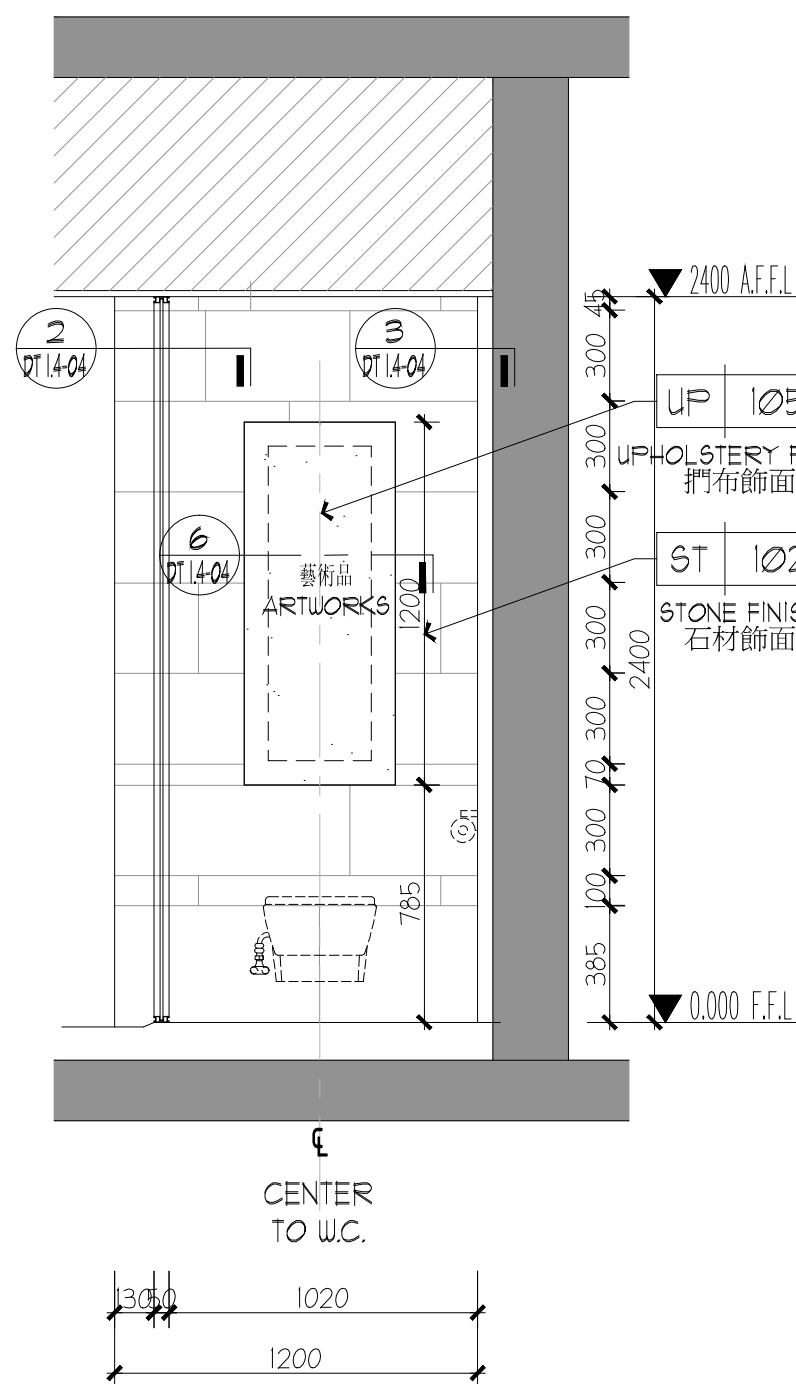

05 ELEVATION  
立面圖 SCALE 1:25

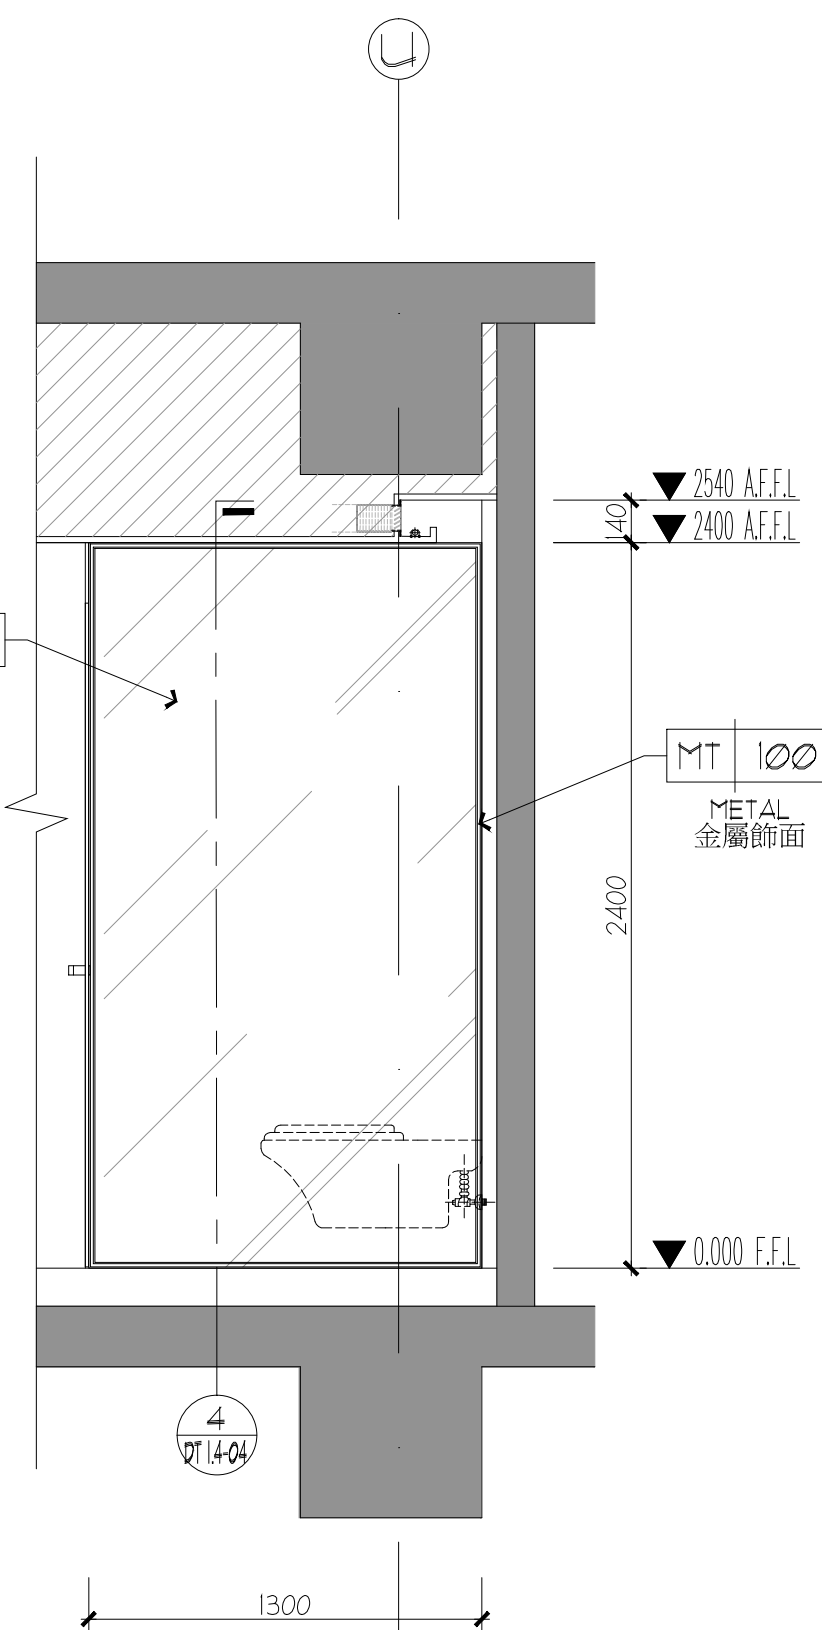

06 ELEVATION  
立面圖 SCALE 1:25

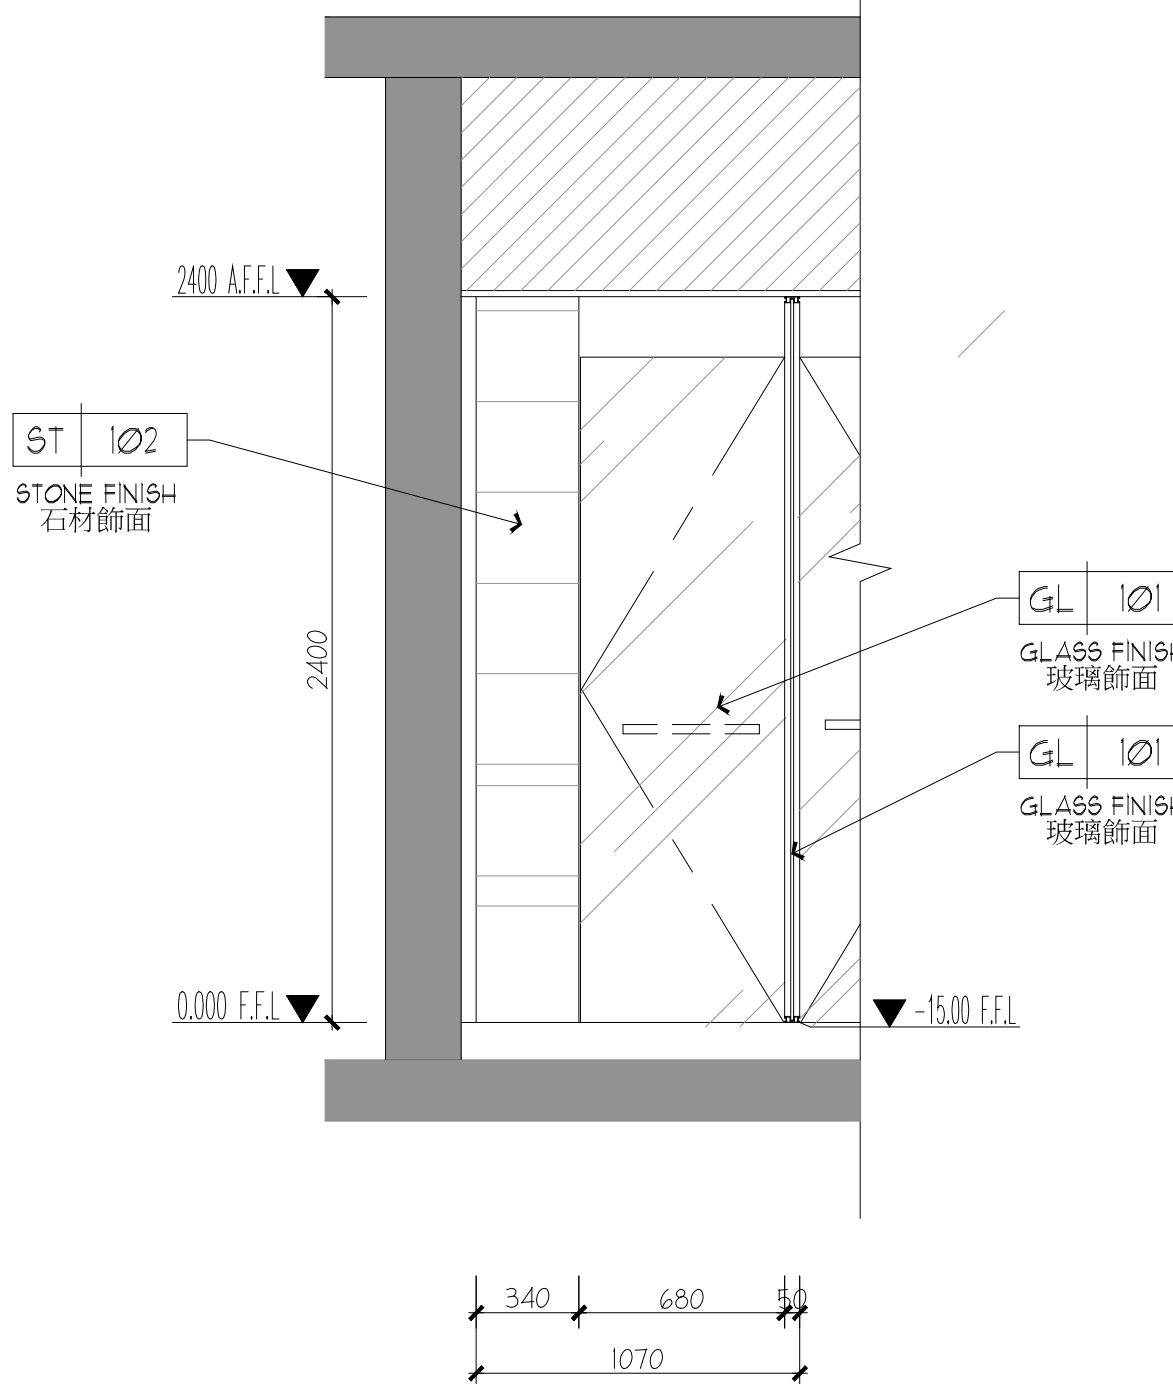

07 ELEVATION  
立面圖 SCALE 1:25