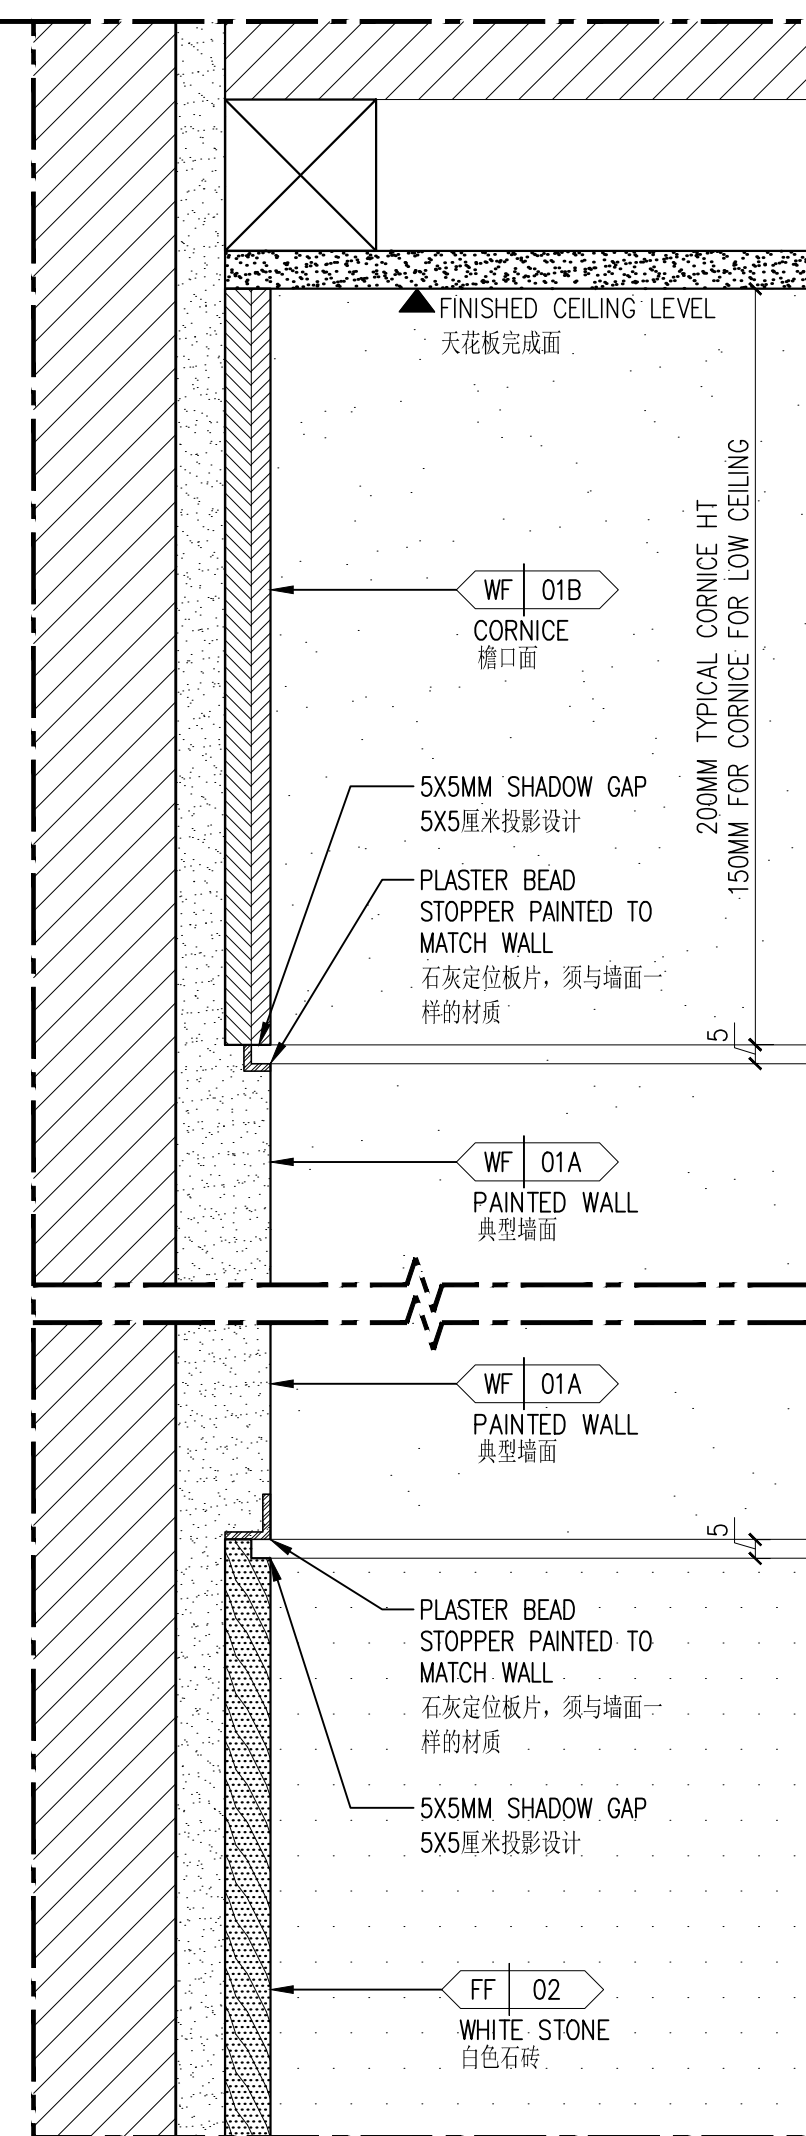
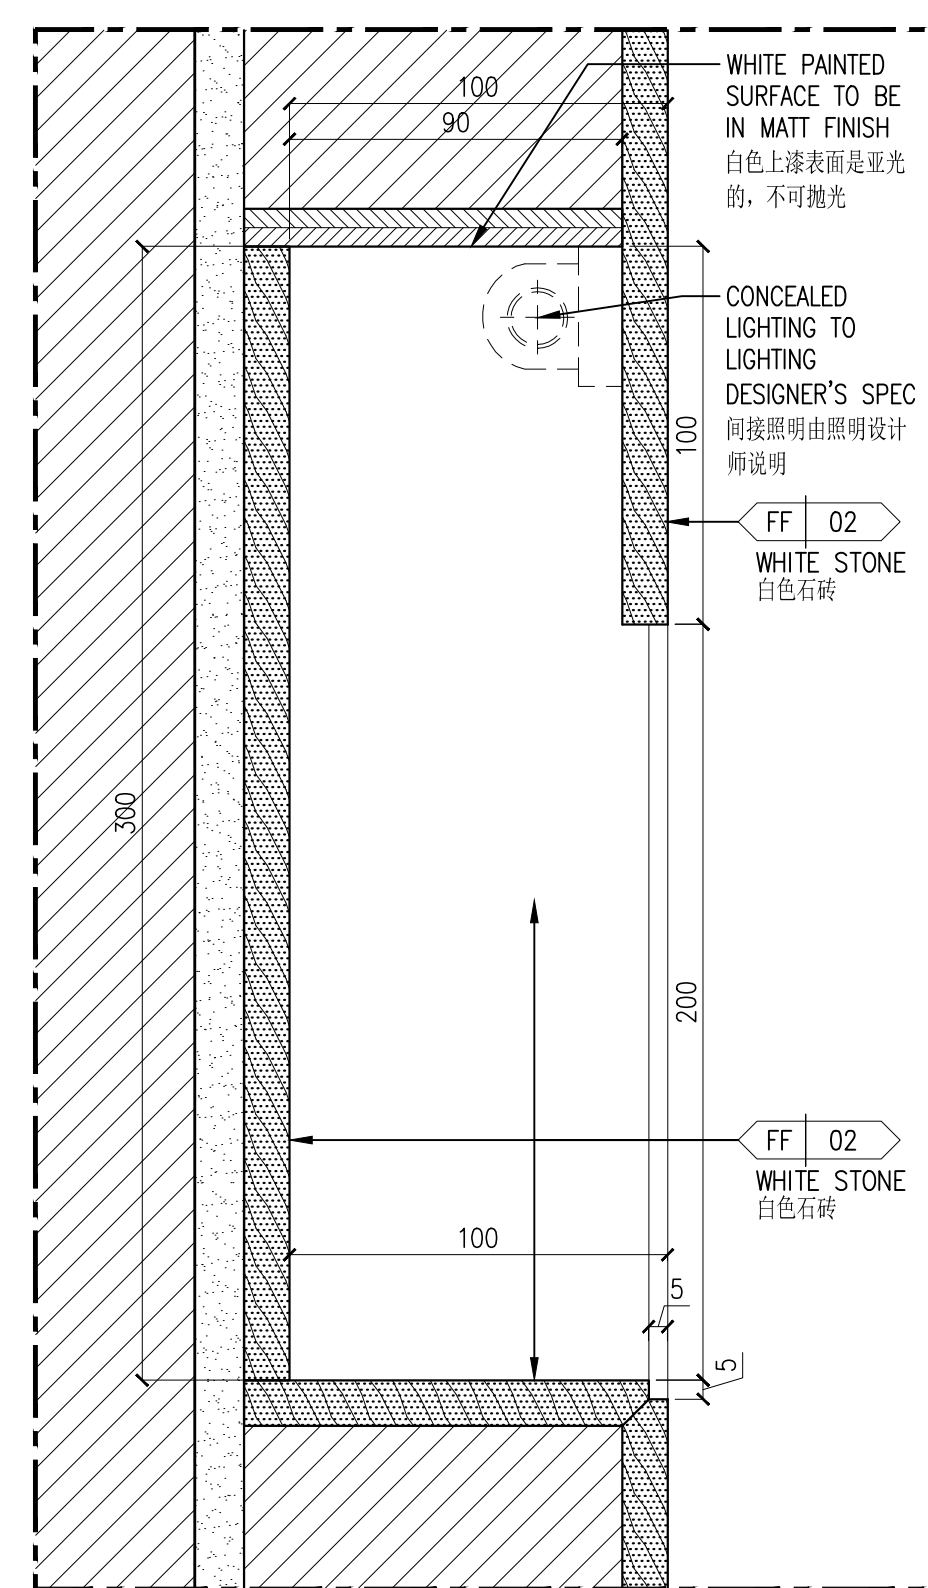


TYPICAL BATHROOM WALL FINISHES DETAILS

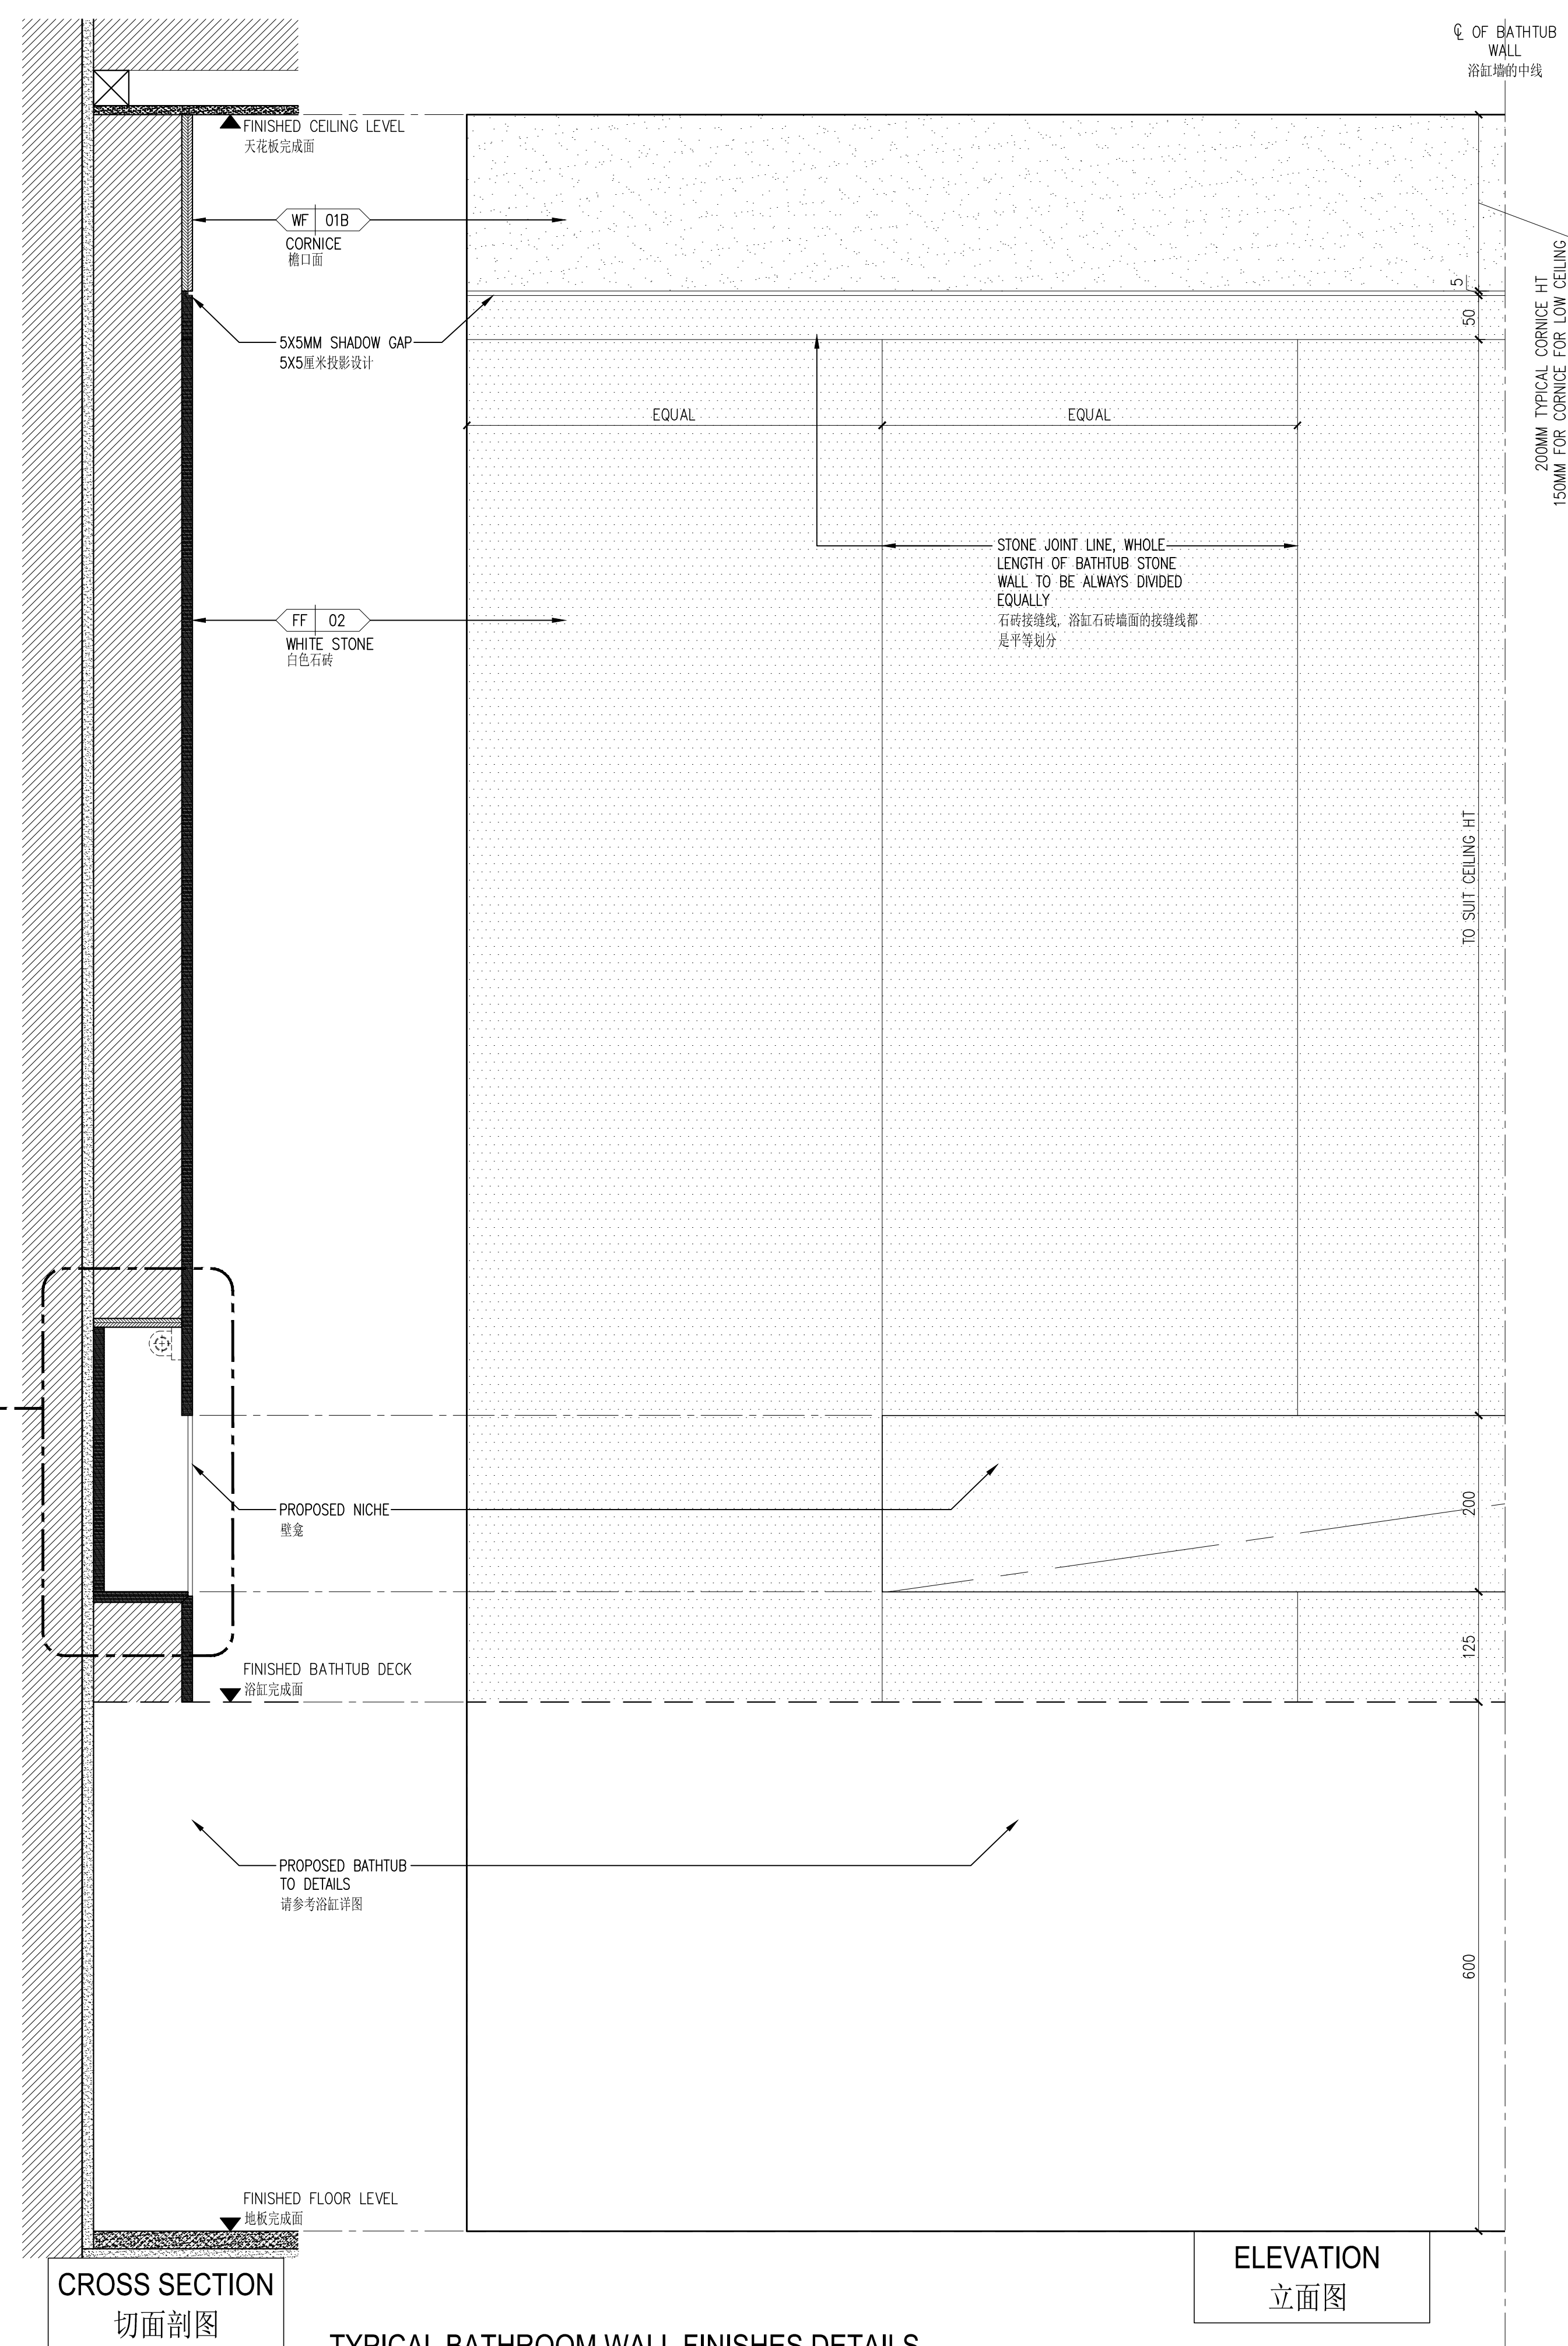
典型浴室墙面标准详图



BLOW-UP CROSS SECTION
放大切面剖图

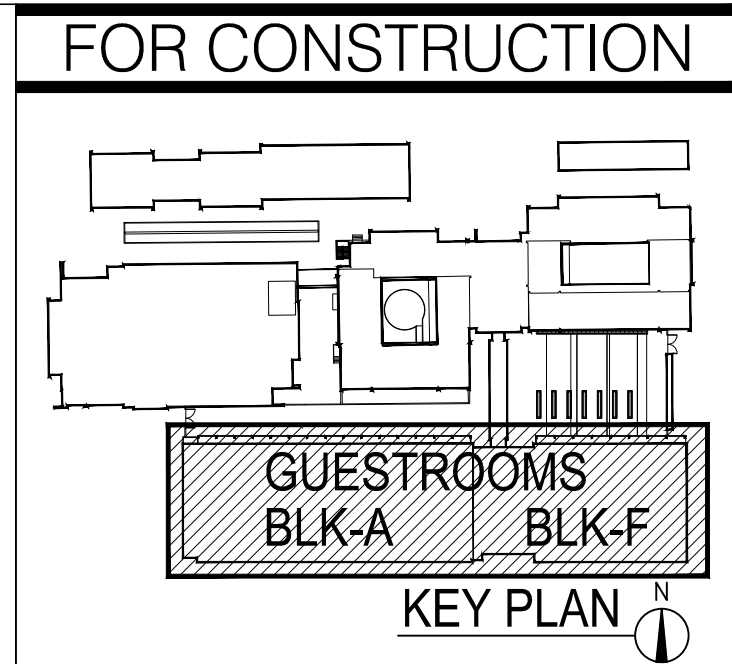
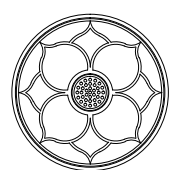


BLOW-UP CROSS SECTION
放大切面剖图



TYPICAL BATHROOM WALL FINISHES DETAILS

典型浴室墙面标准详图

[illegible]

JAYA INTERNATIONAL DESIGN
Jakarta • Miami • Singapore

CLIENT

BEIJING
CHANG QING SAN HE
DEVELOPMENT PTE.LTD

CHANG QING SAN HE
DEVELOPMENT PTE.LTD

DEVELOPMENT PTE.LTD

PROJECT

DIAO YU TAI DES ARTISTES CHINA

CHINA

DRAWING TITLE

GUESTROOMS

BUILDING A-F

TYPICAL DETAILING

BUILDING A-F
TYPICAL DETAILING

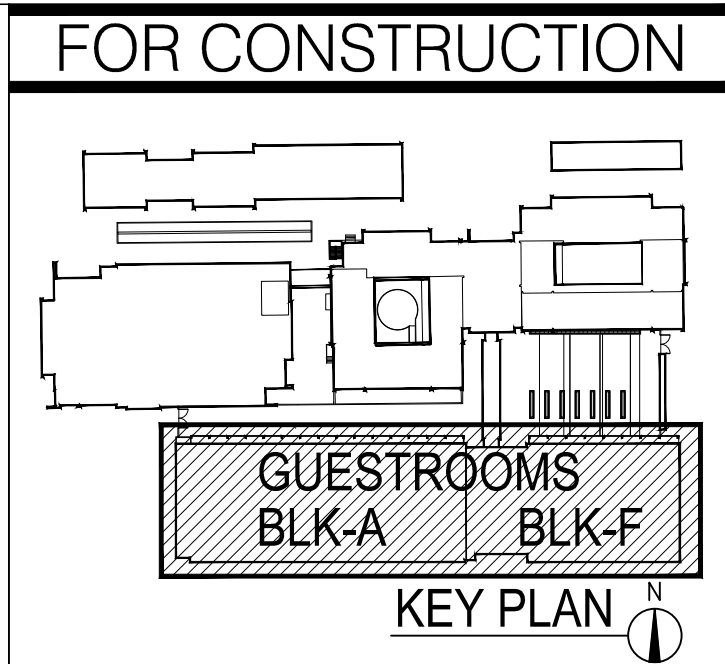
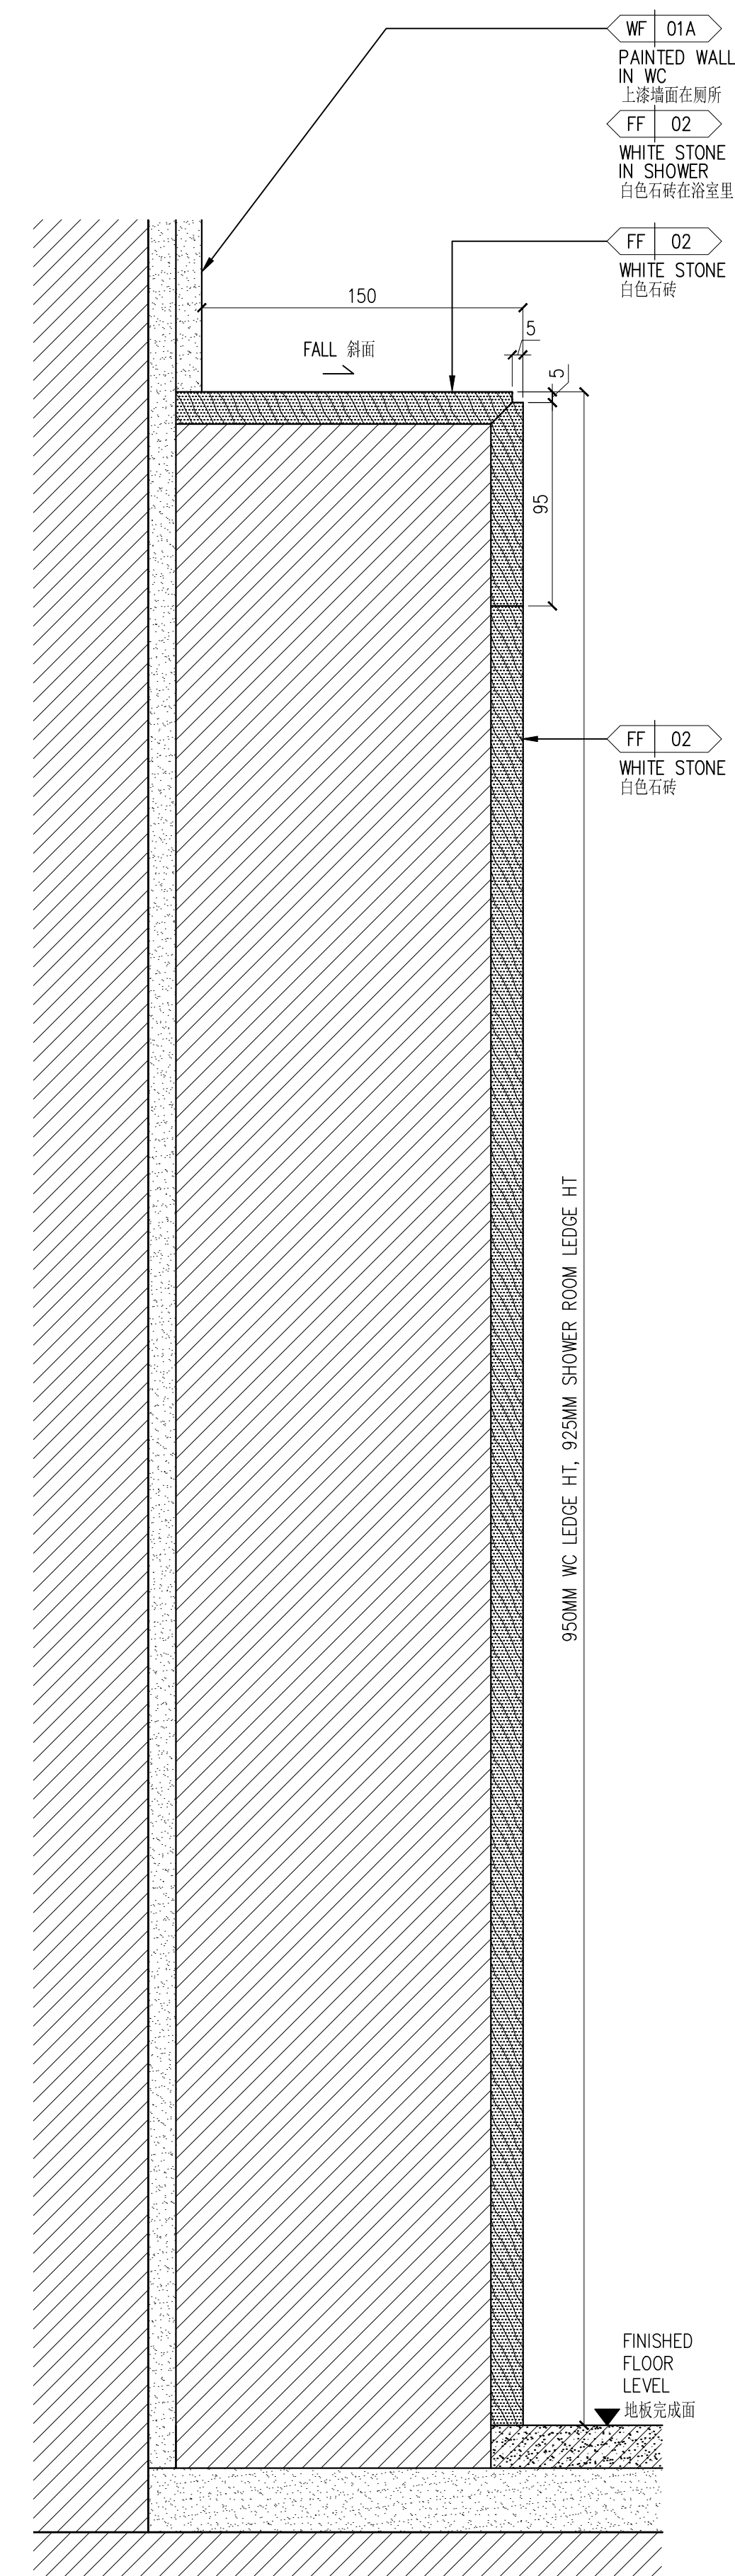
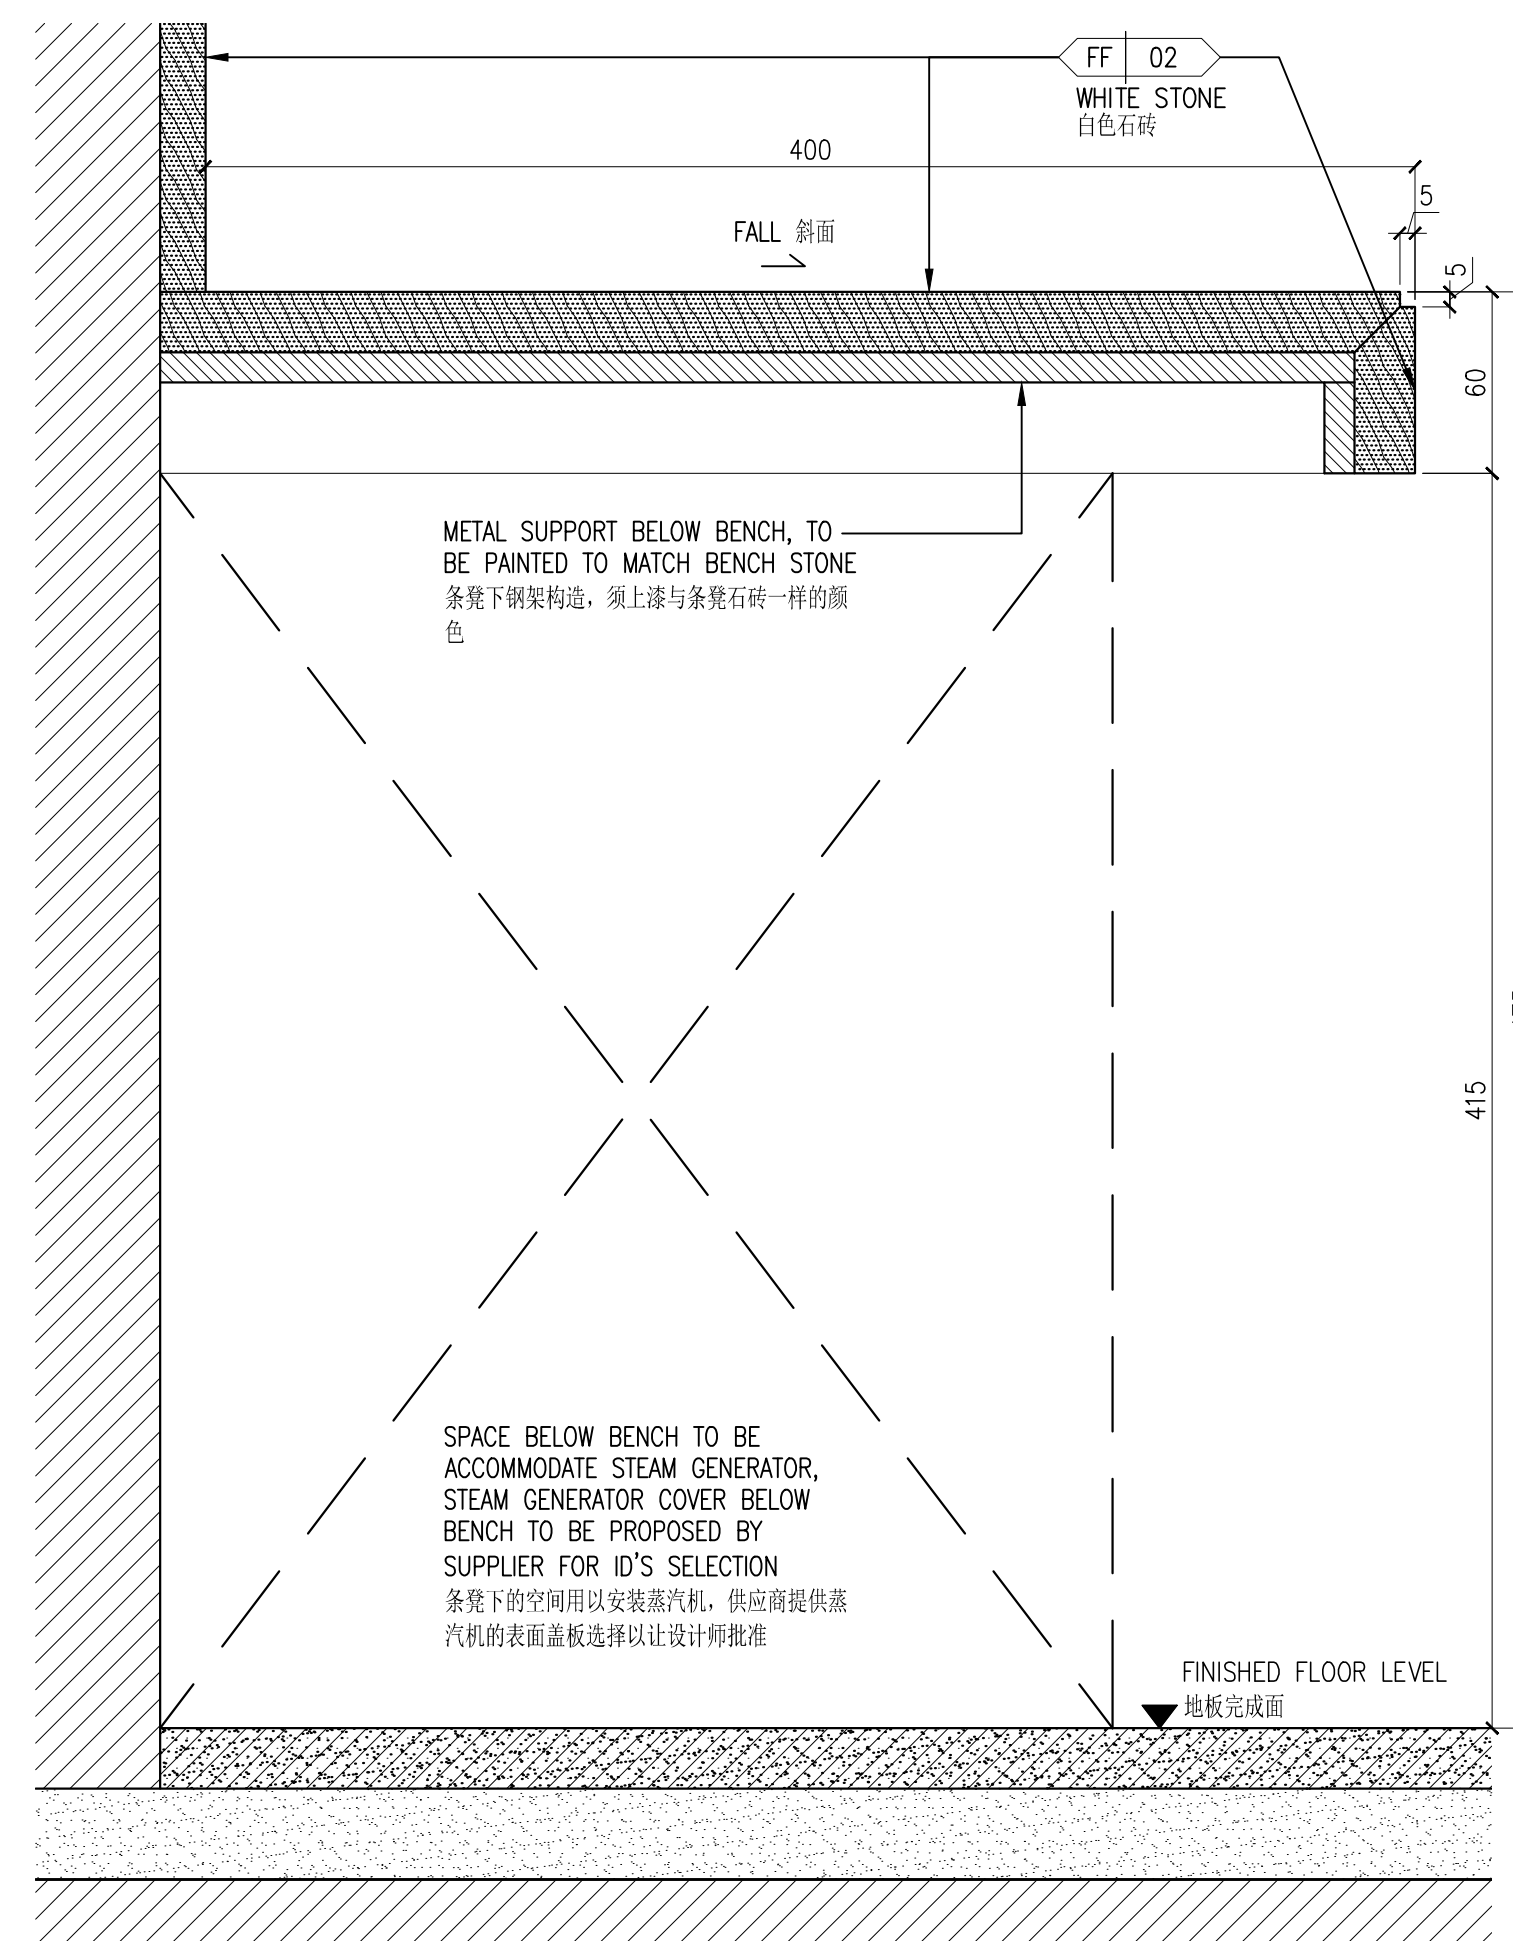
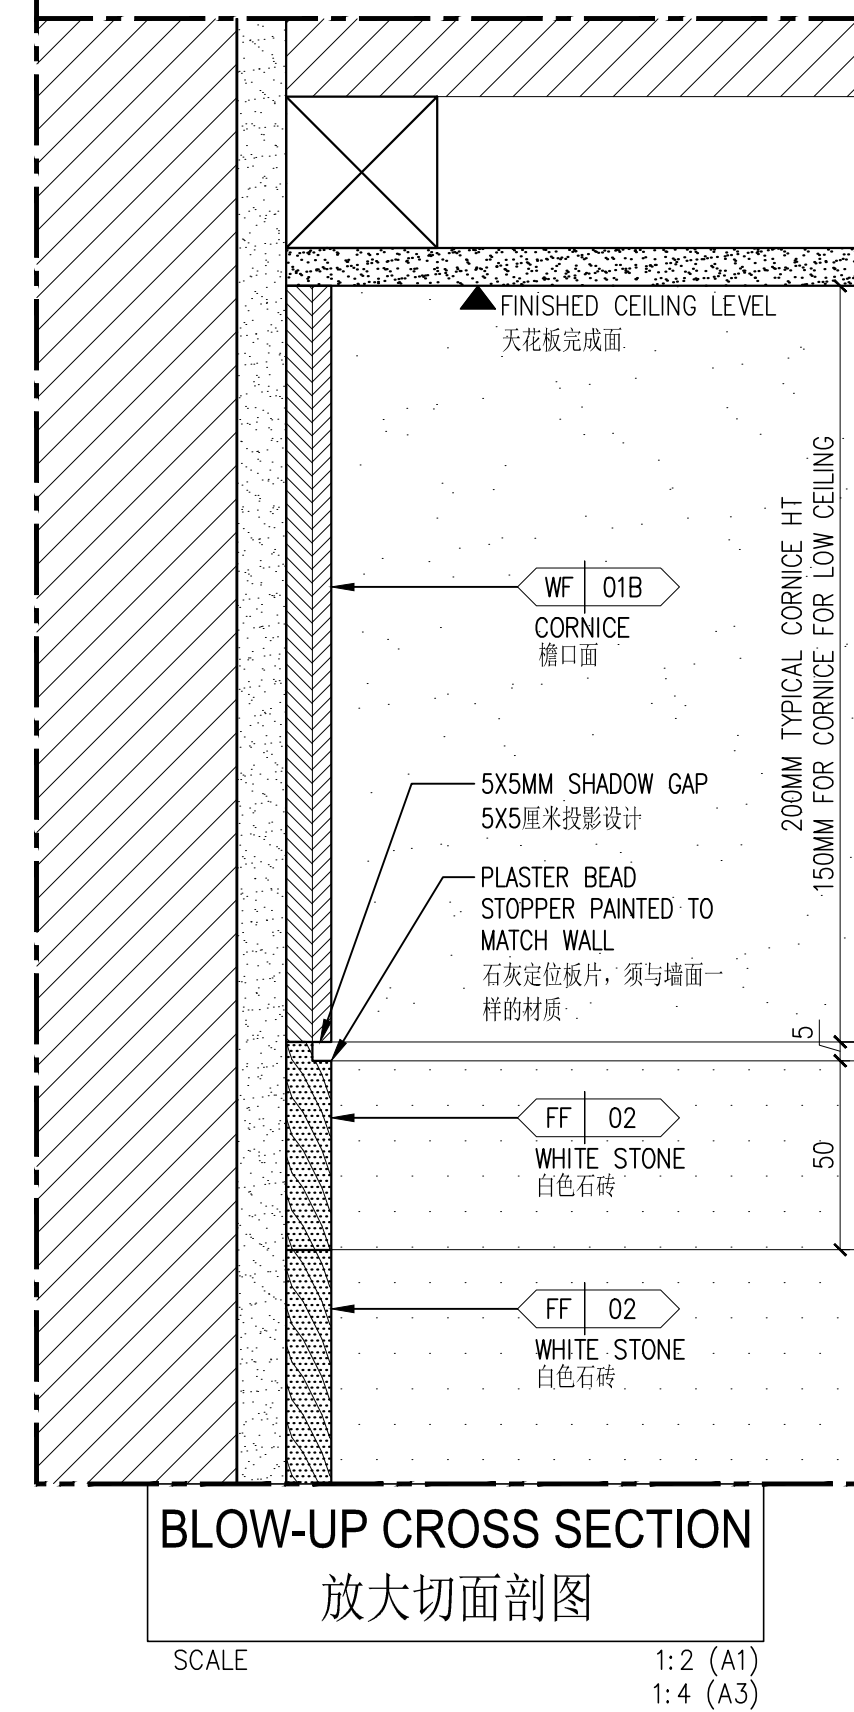
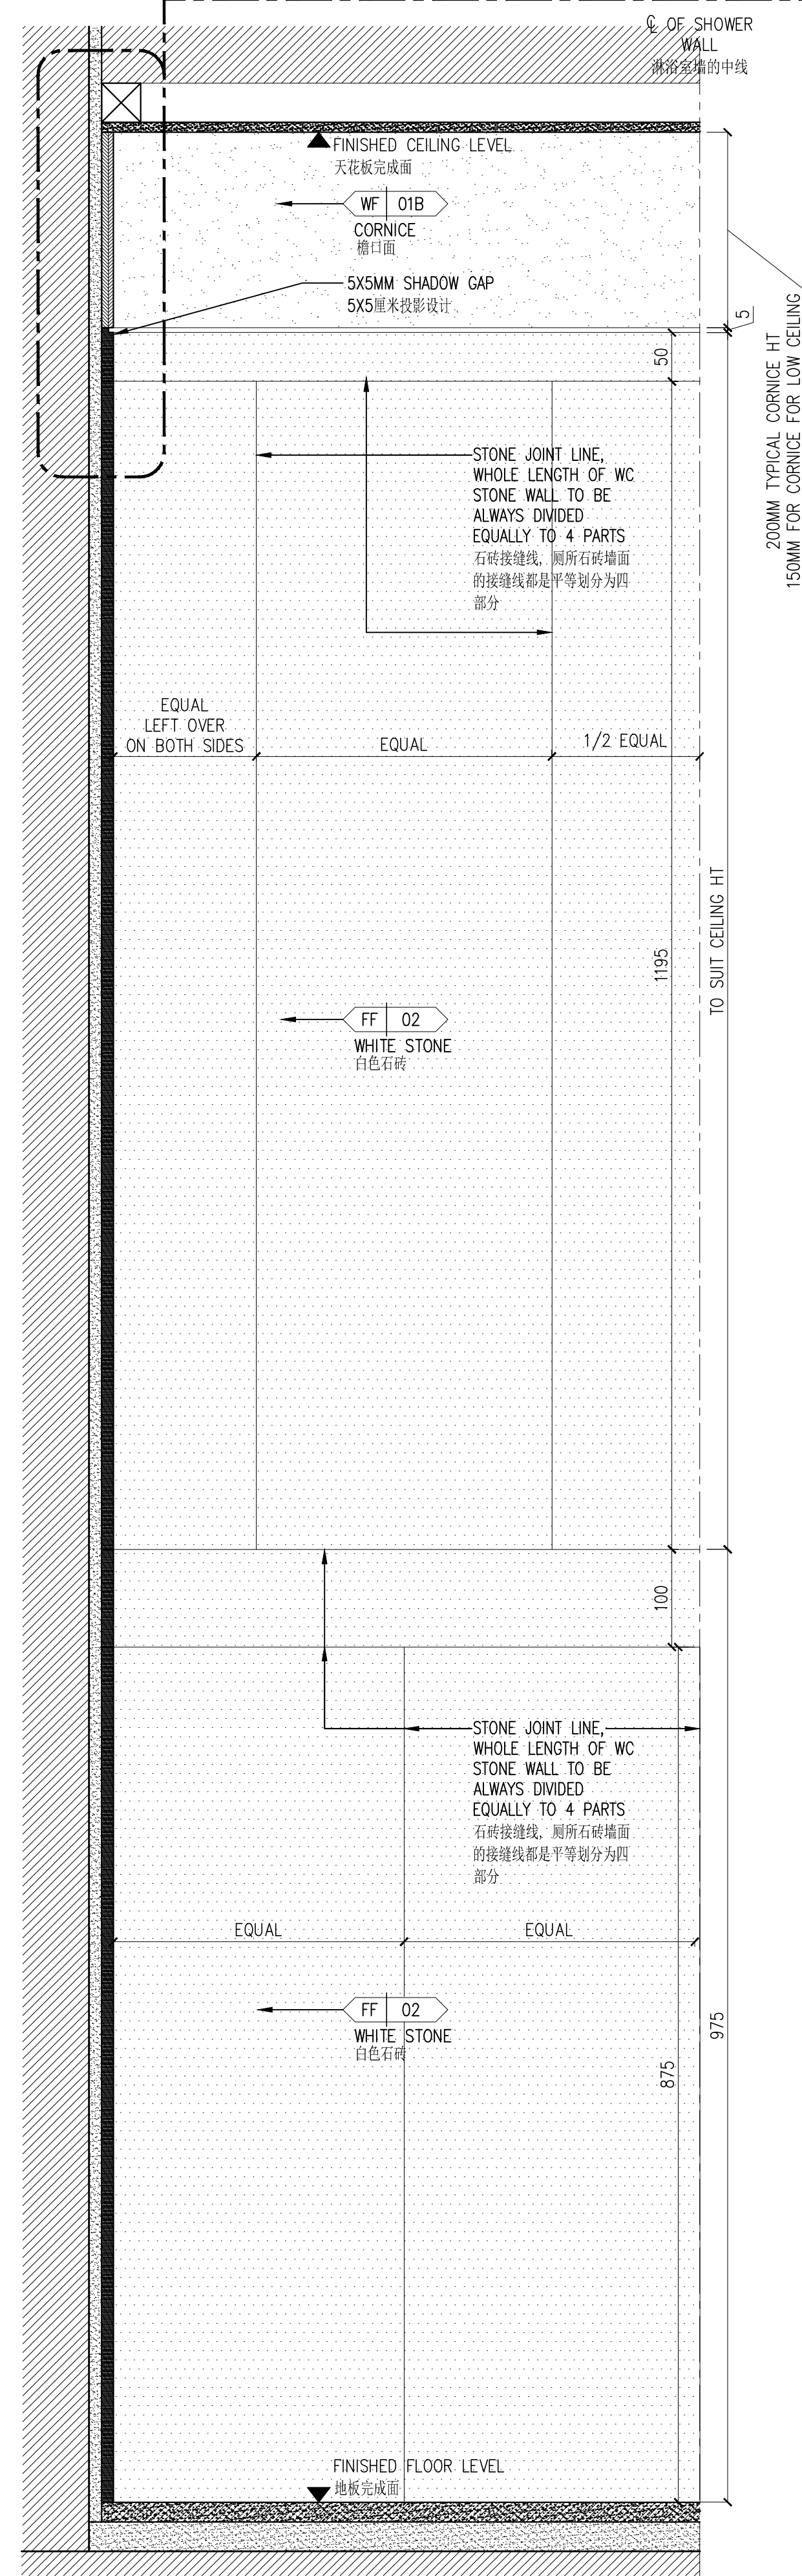
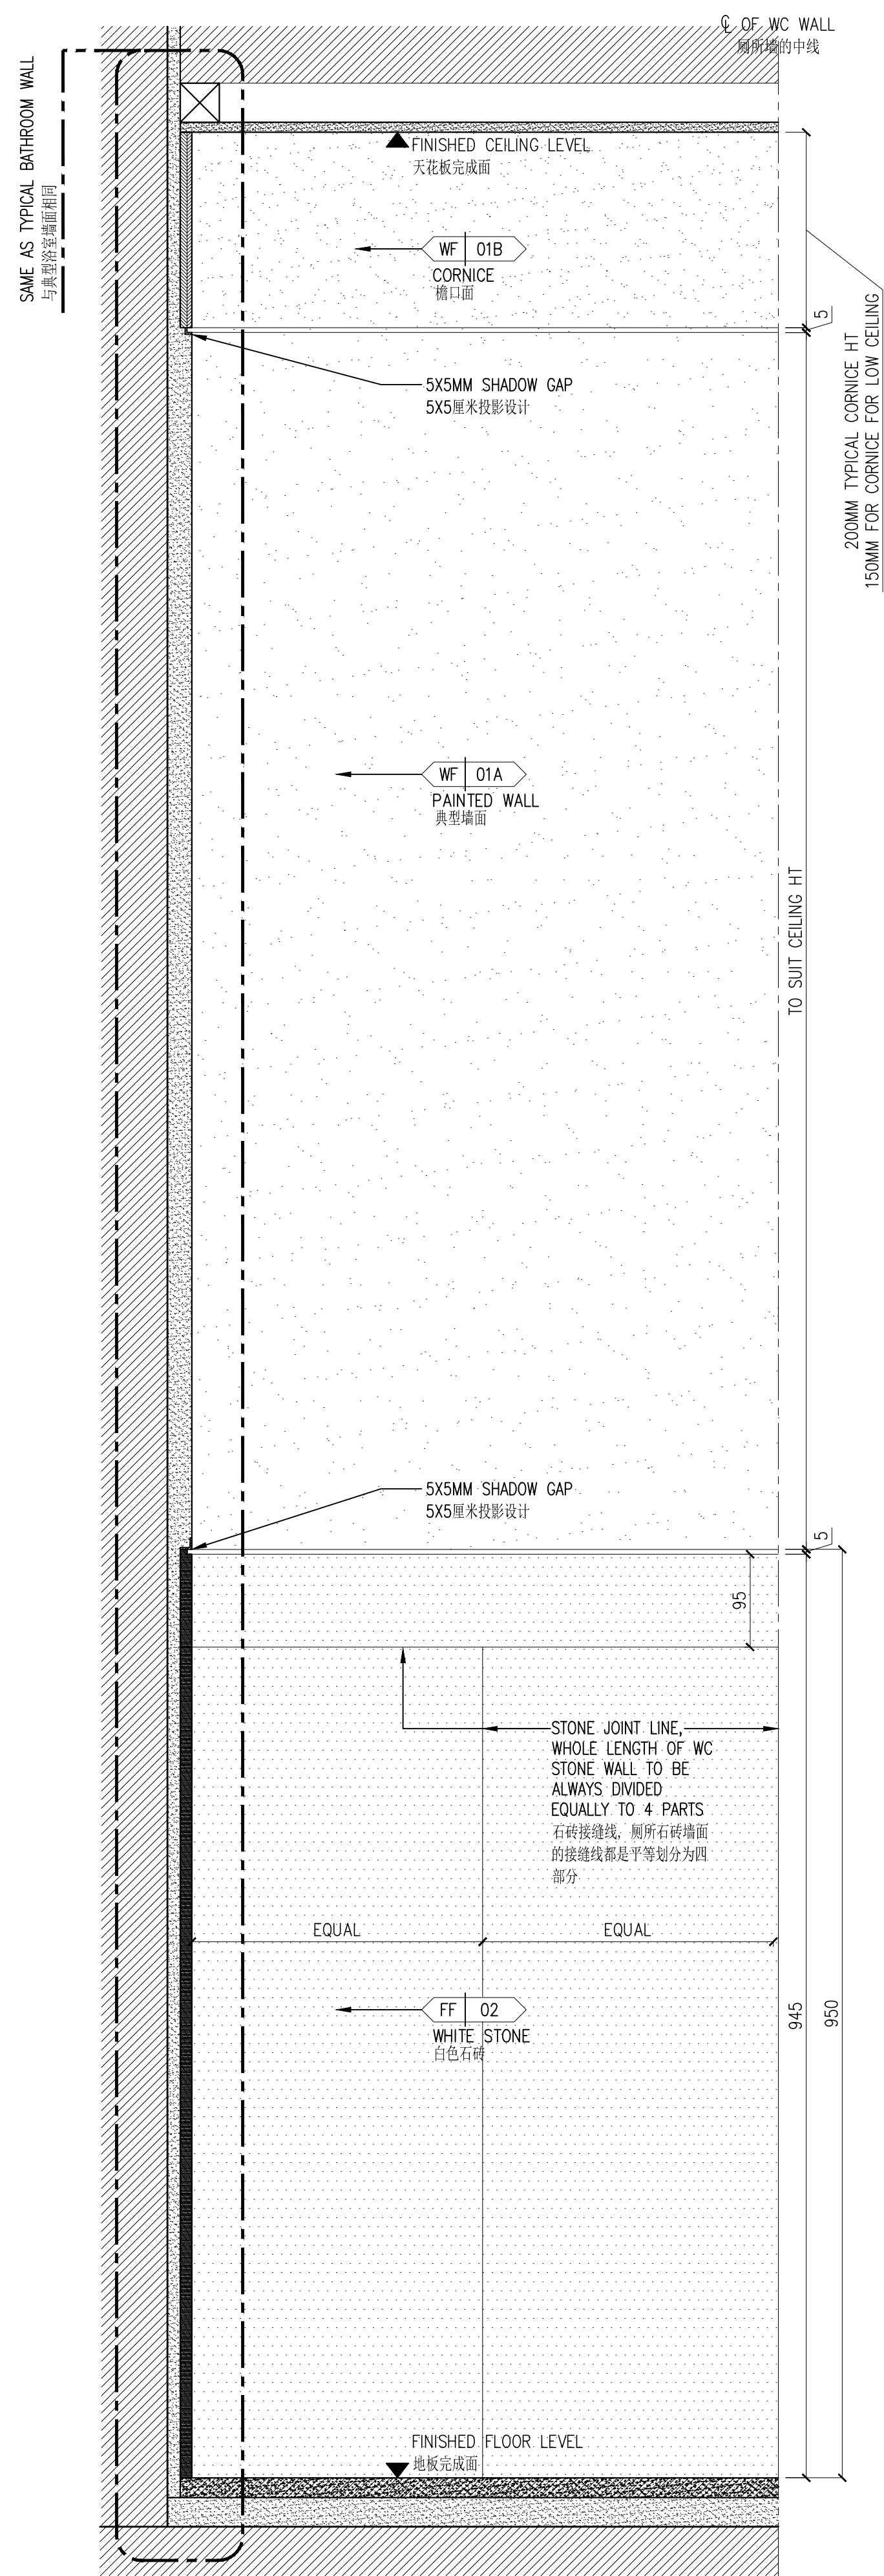
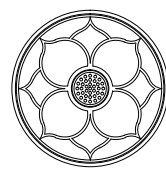
TYPICAL DETAILING

WALL DETAILS PART 4

PART 4

SCALE AS SHOWN	DATE 15 AUGUST 2011	DRAWN: --	
JOB NO GZJ	DRAWING NO ID-GR-DT2.4		REV 0

All dimensions subject to on site verification prior to execution of work. Figured dimensions shall be taken in preference to scaling.
All rights reserved. © COPYRIGHT of Jaya International Design Pte Ltd.

[illegible]

JAYA INTERNATIONAL DESIGN
Jakarta · Miami · Singapore

CLIENT

BEIJING
CHANG QING SAN HE
DEVELOPMENT PTE.LTD

PROJECT

DIAO YU TAI DES ARTISTES CHINA

DRAWING TITLE

GUESTROOMS BUILDING A-F TYPICAL DETAILING

WALL DETAILS PART 5

SCALE AS SHOWN	DATE 15 AUGUST 2011	DRAWN: --
JOB NO GZJ	DRAWING NO ID-GR-DT2.5	REV 0

All dimensions subject to on site verification prior to execution of work. Figured dimensions shall be taken in preference to scaling.
All rights reserved. © COPYRIGHT of Jaya International Design Pte Ltd.