




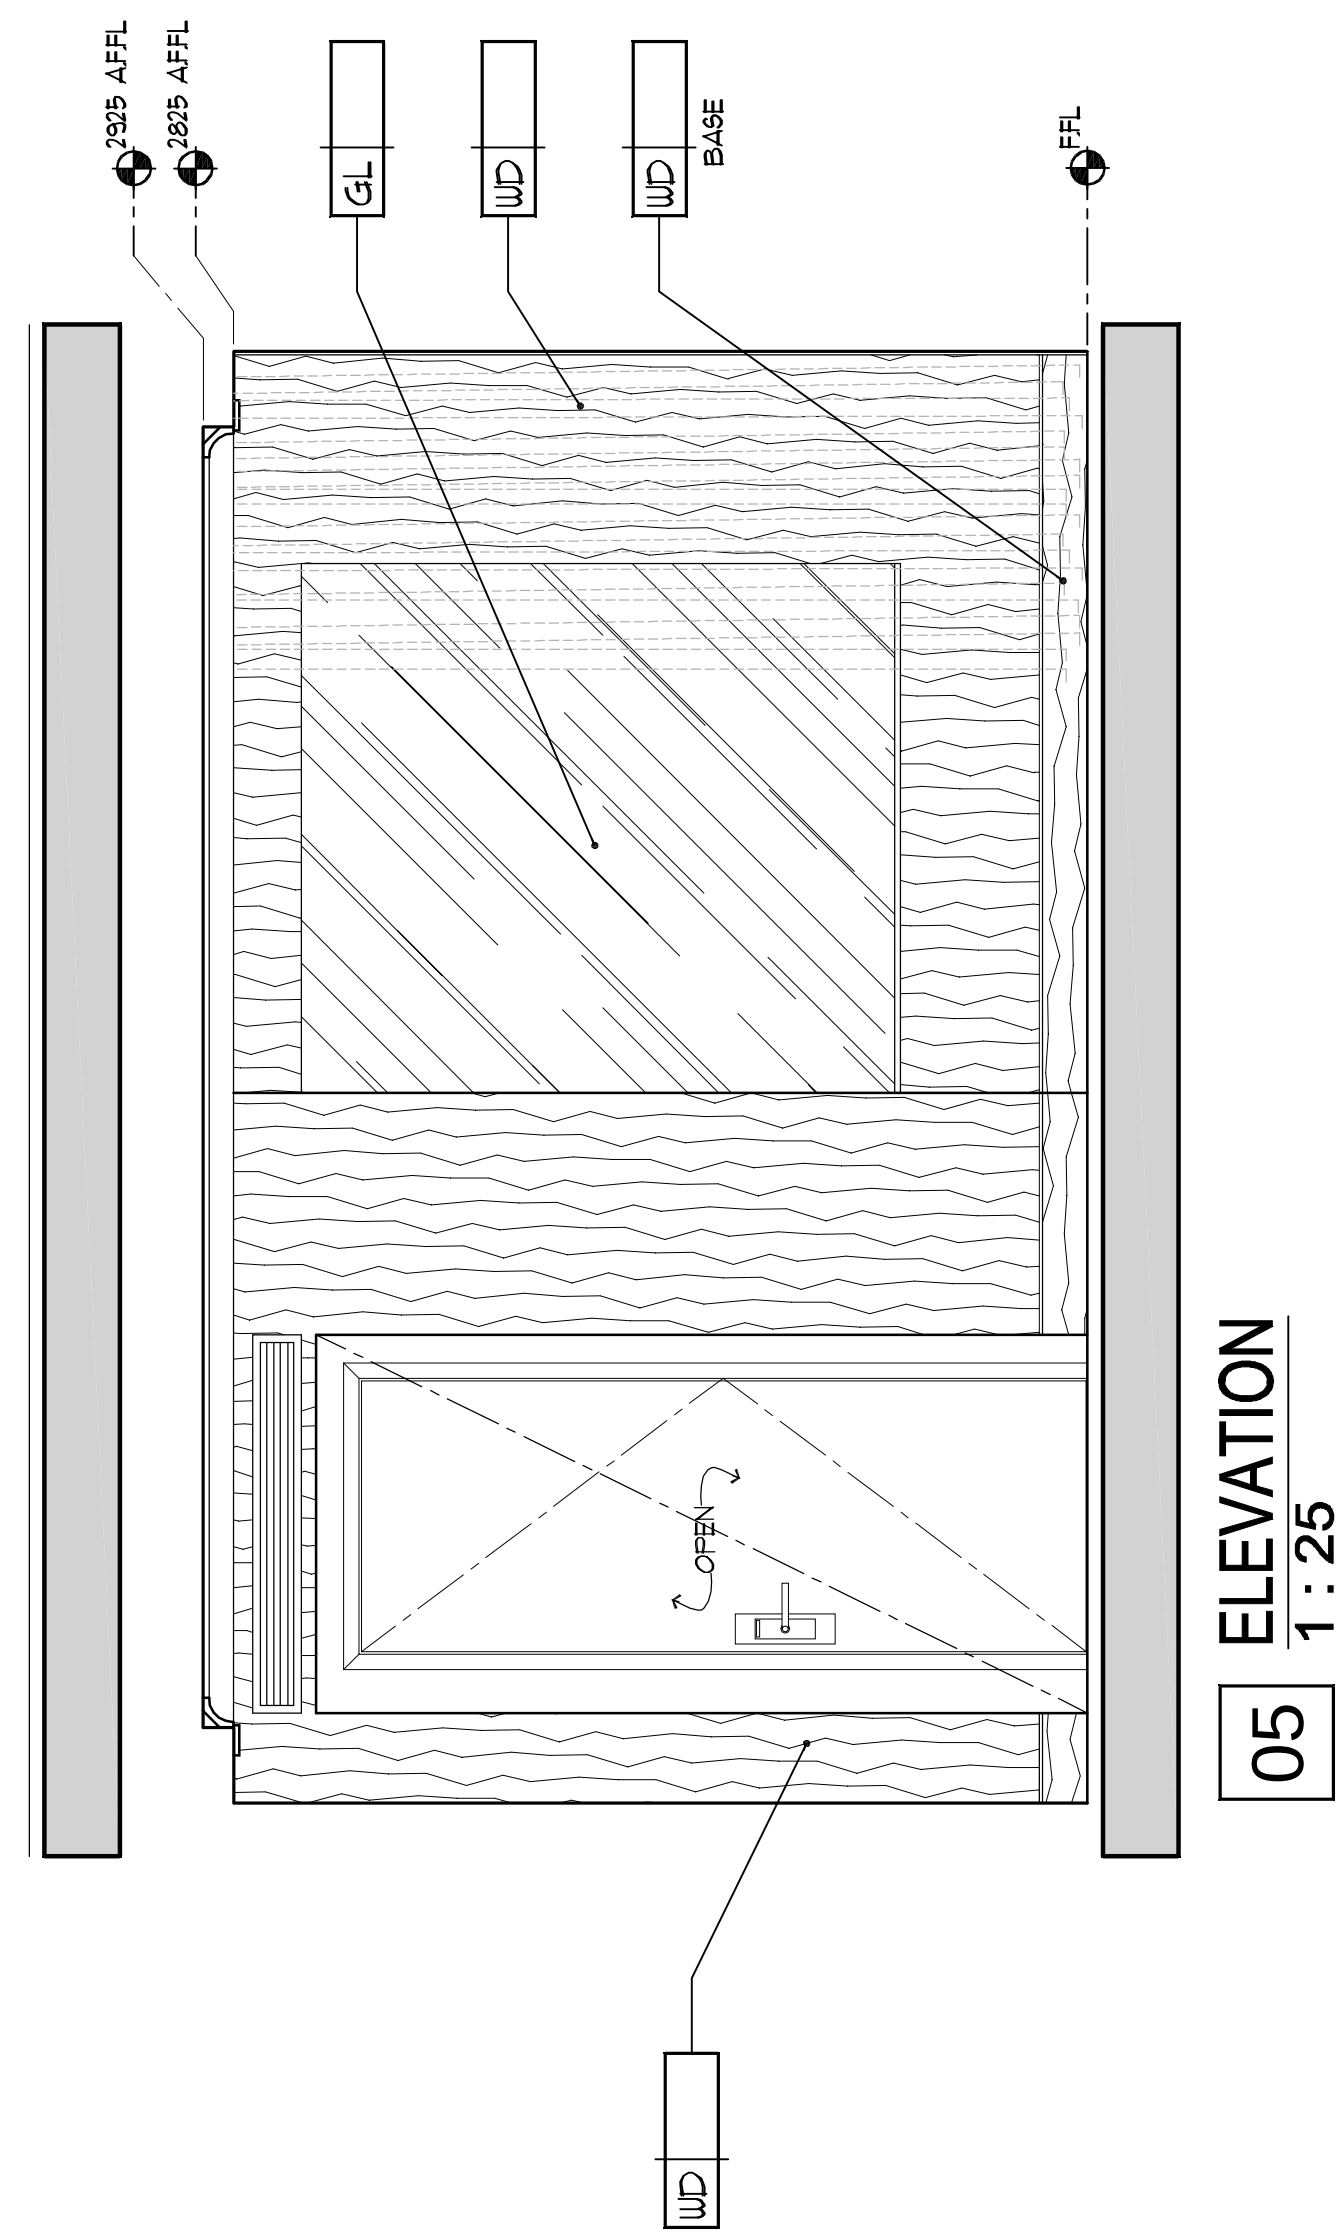


05 ELEVATION
1 : 25

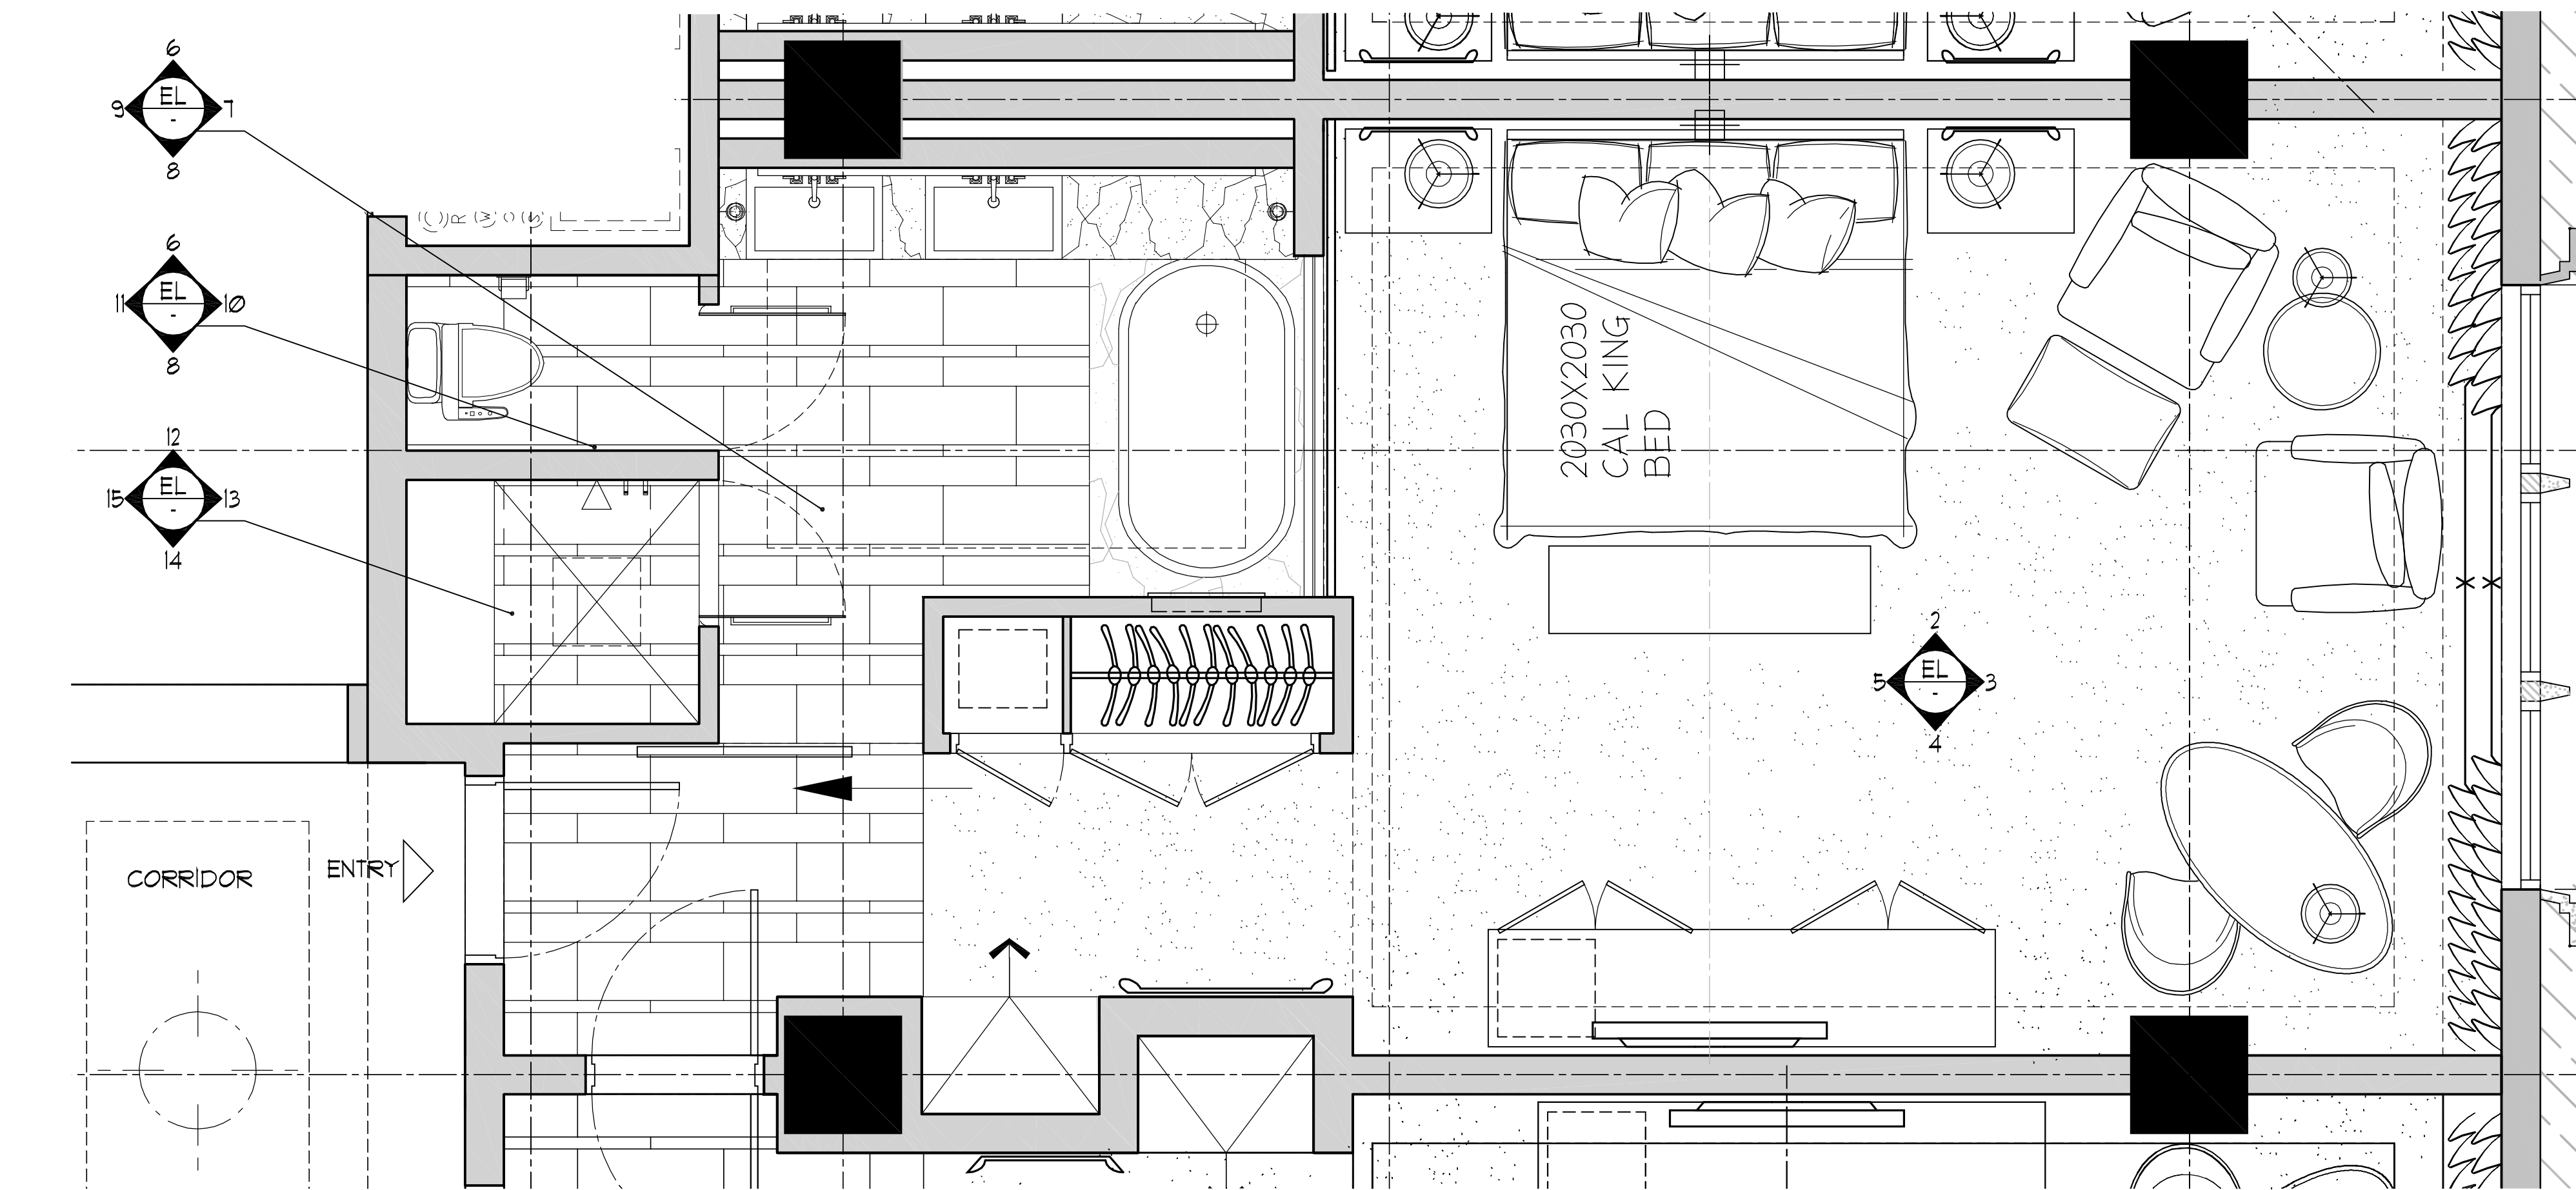


01 FIXTURE/FURNISHING PLAN
1 : 25

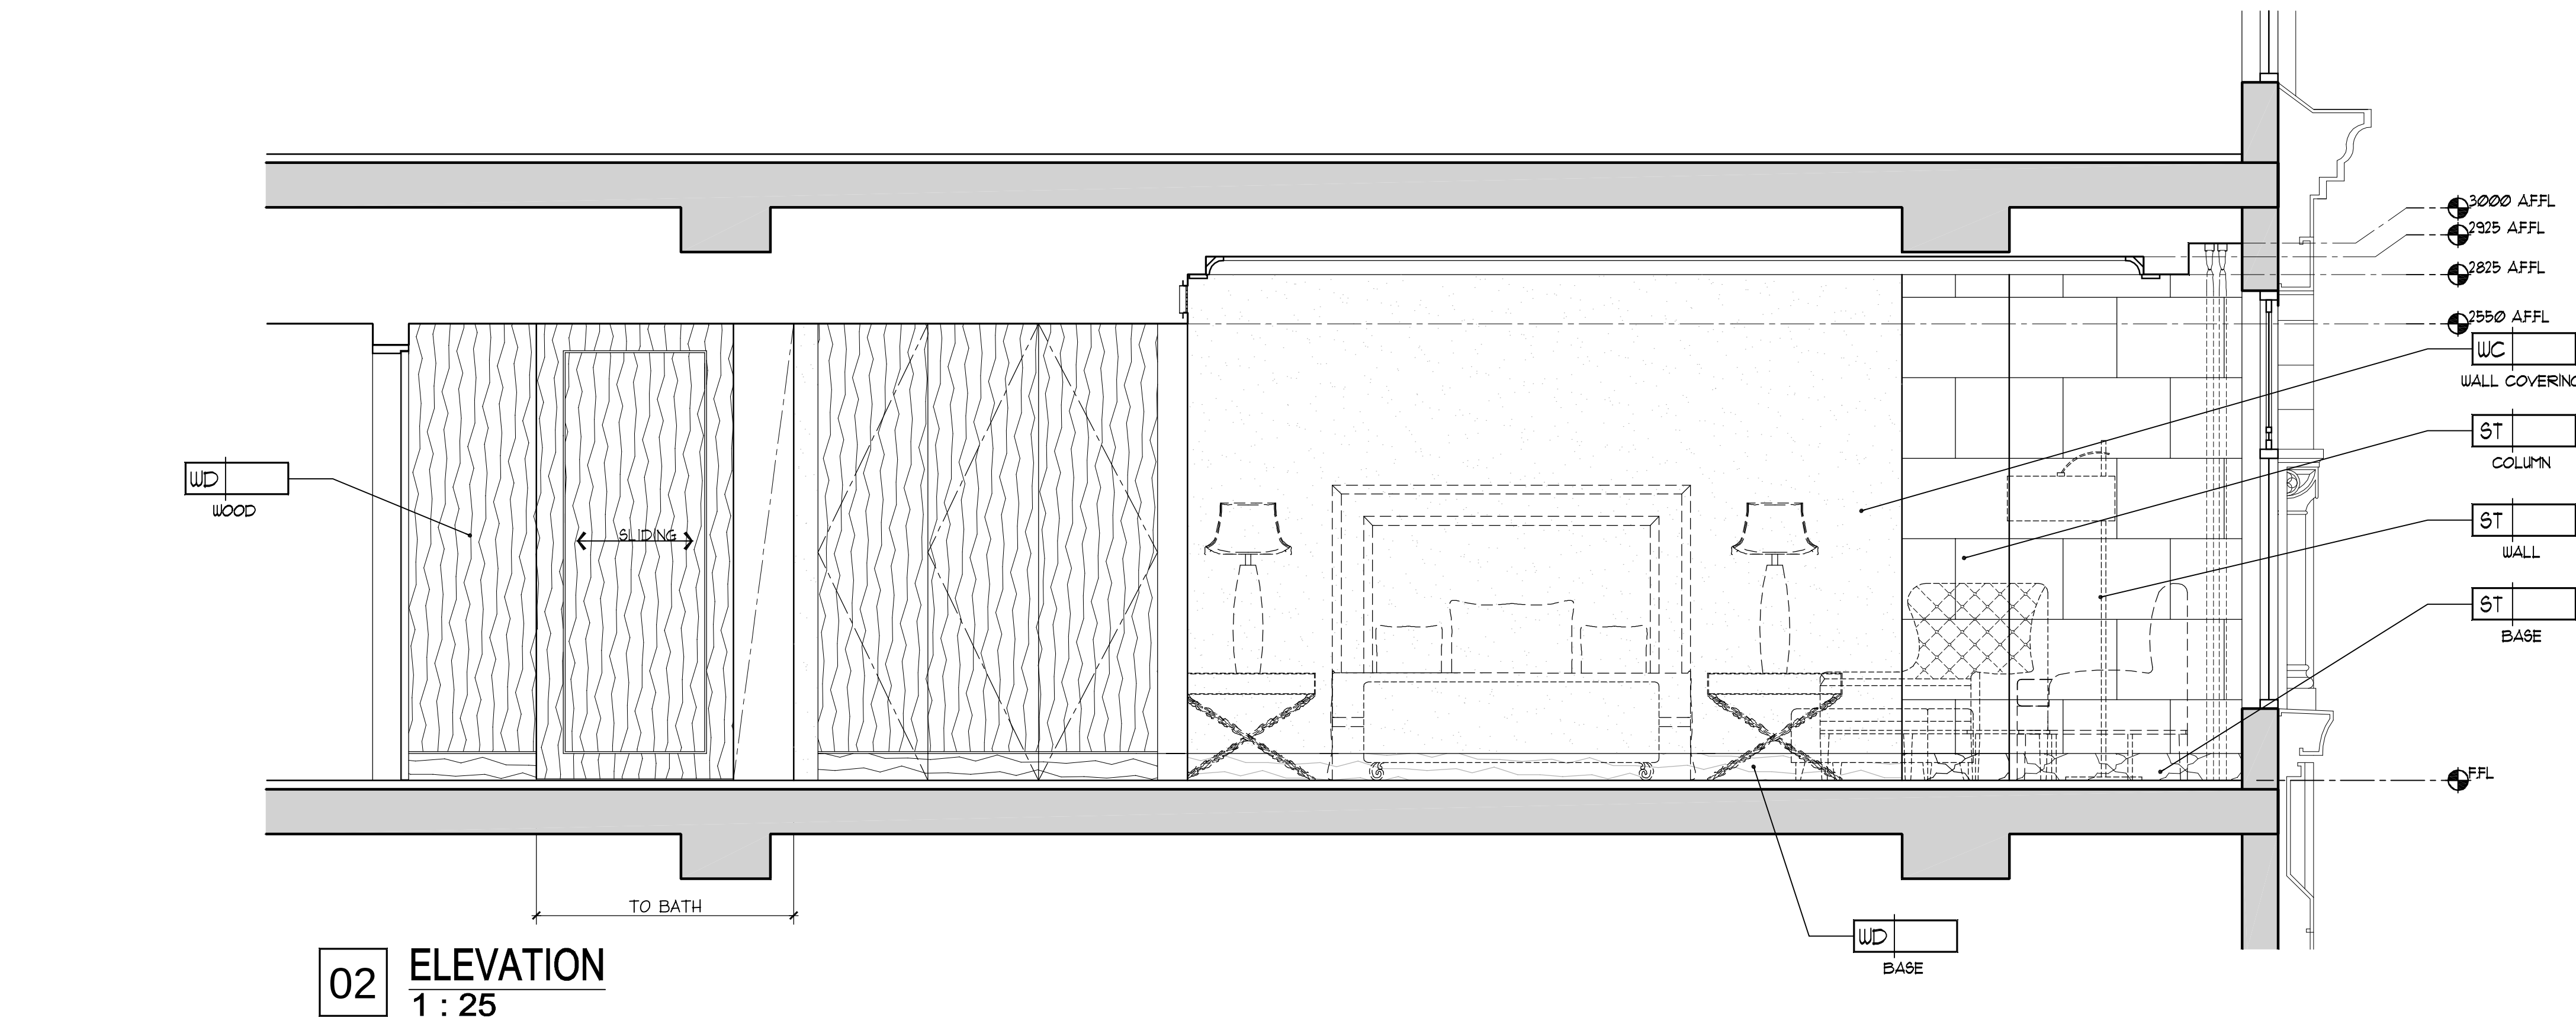

02 ELEVATION
1 : 25

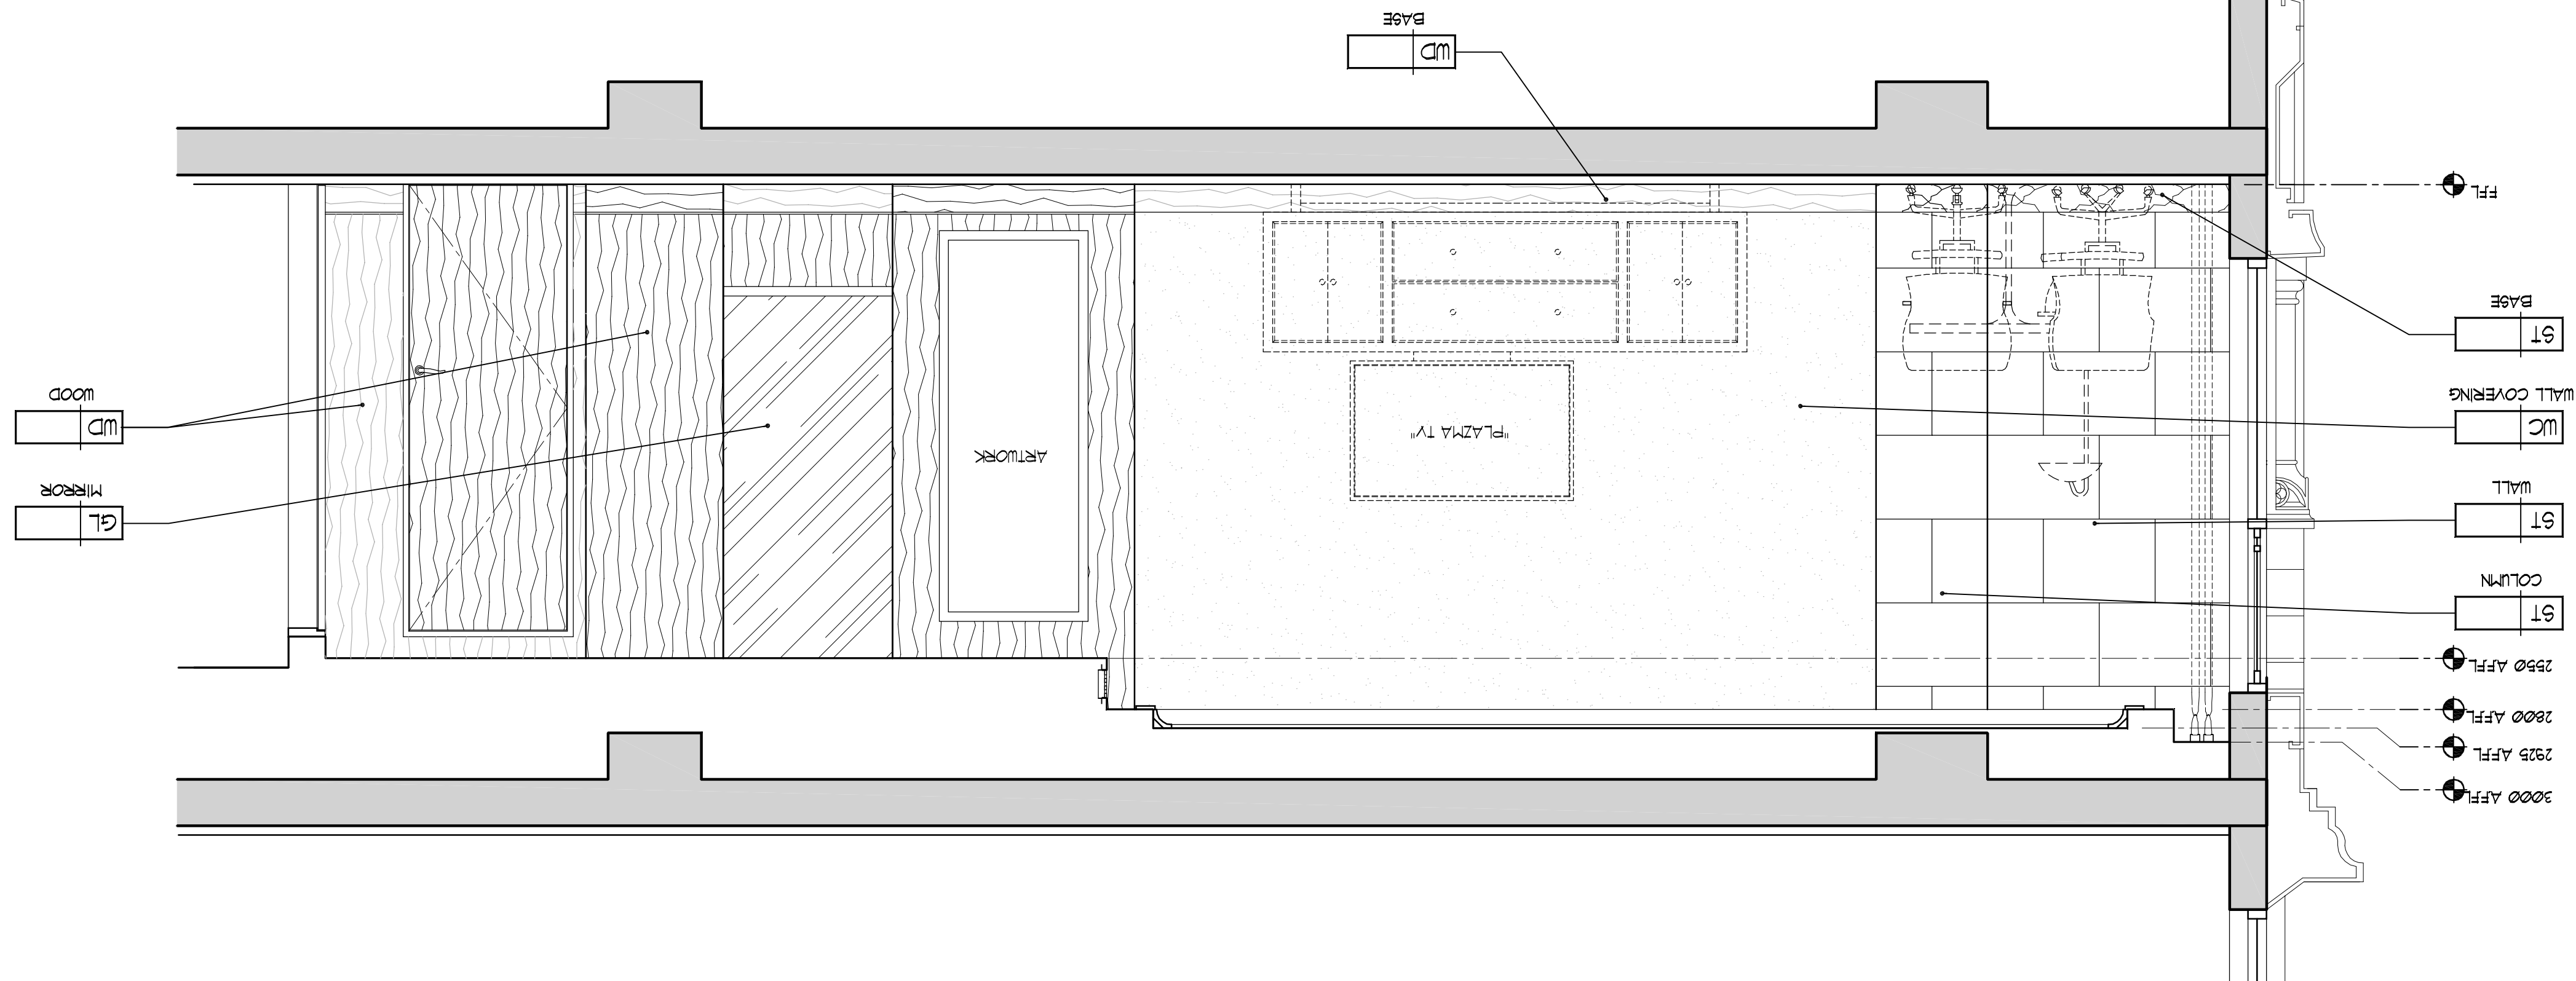

04 ELEVATION
1 : 25

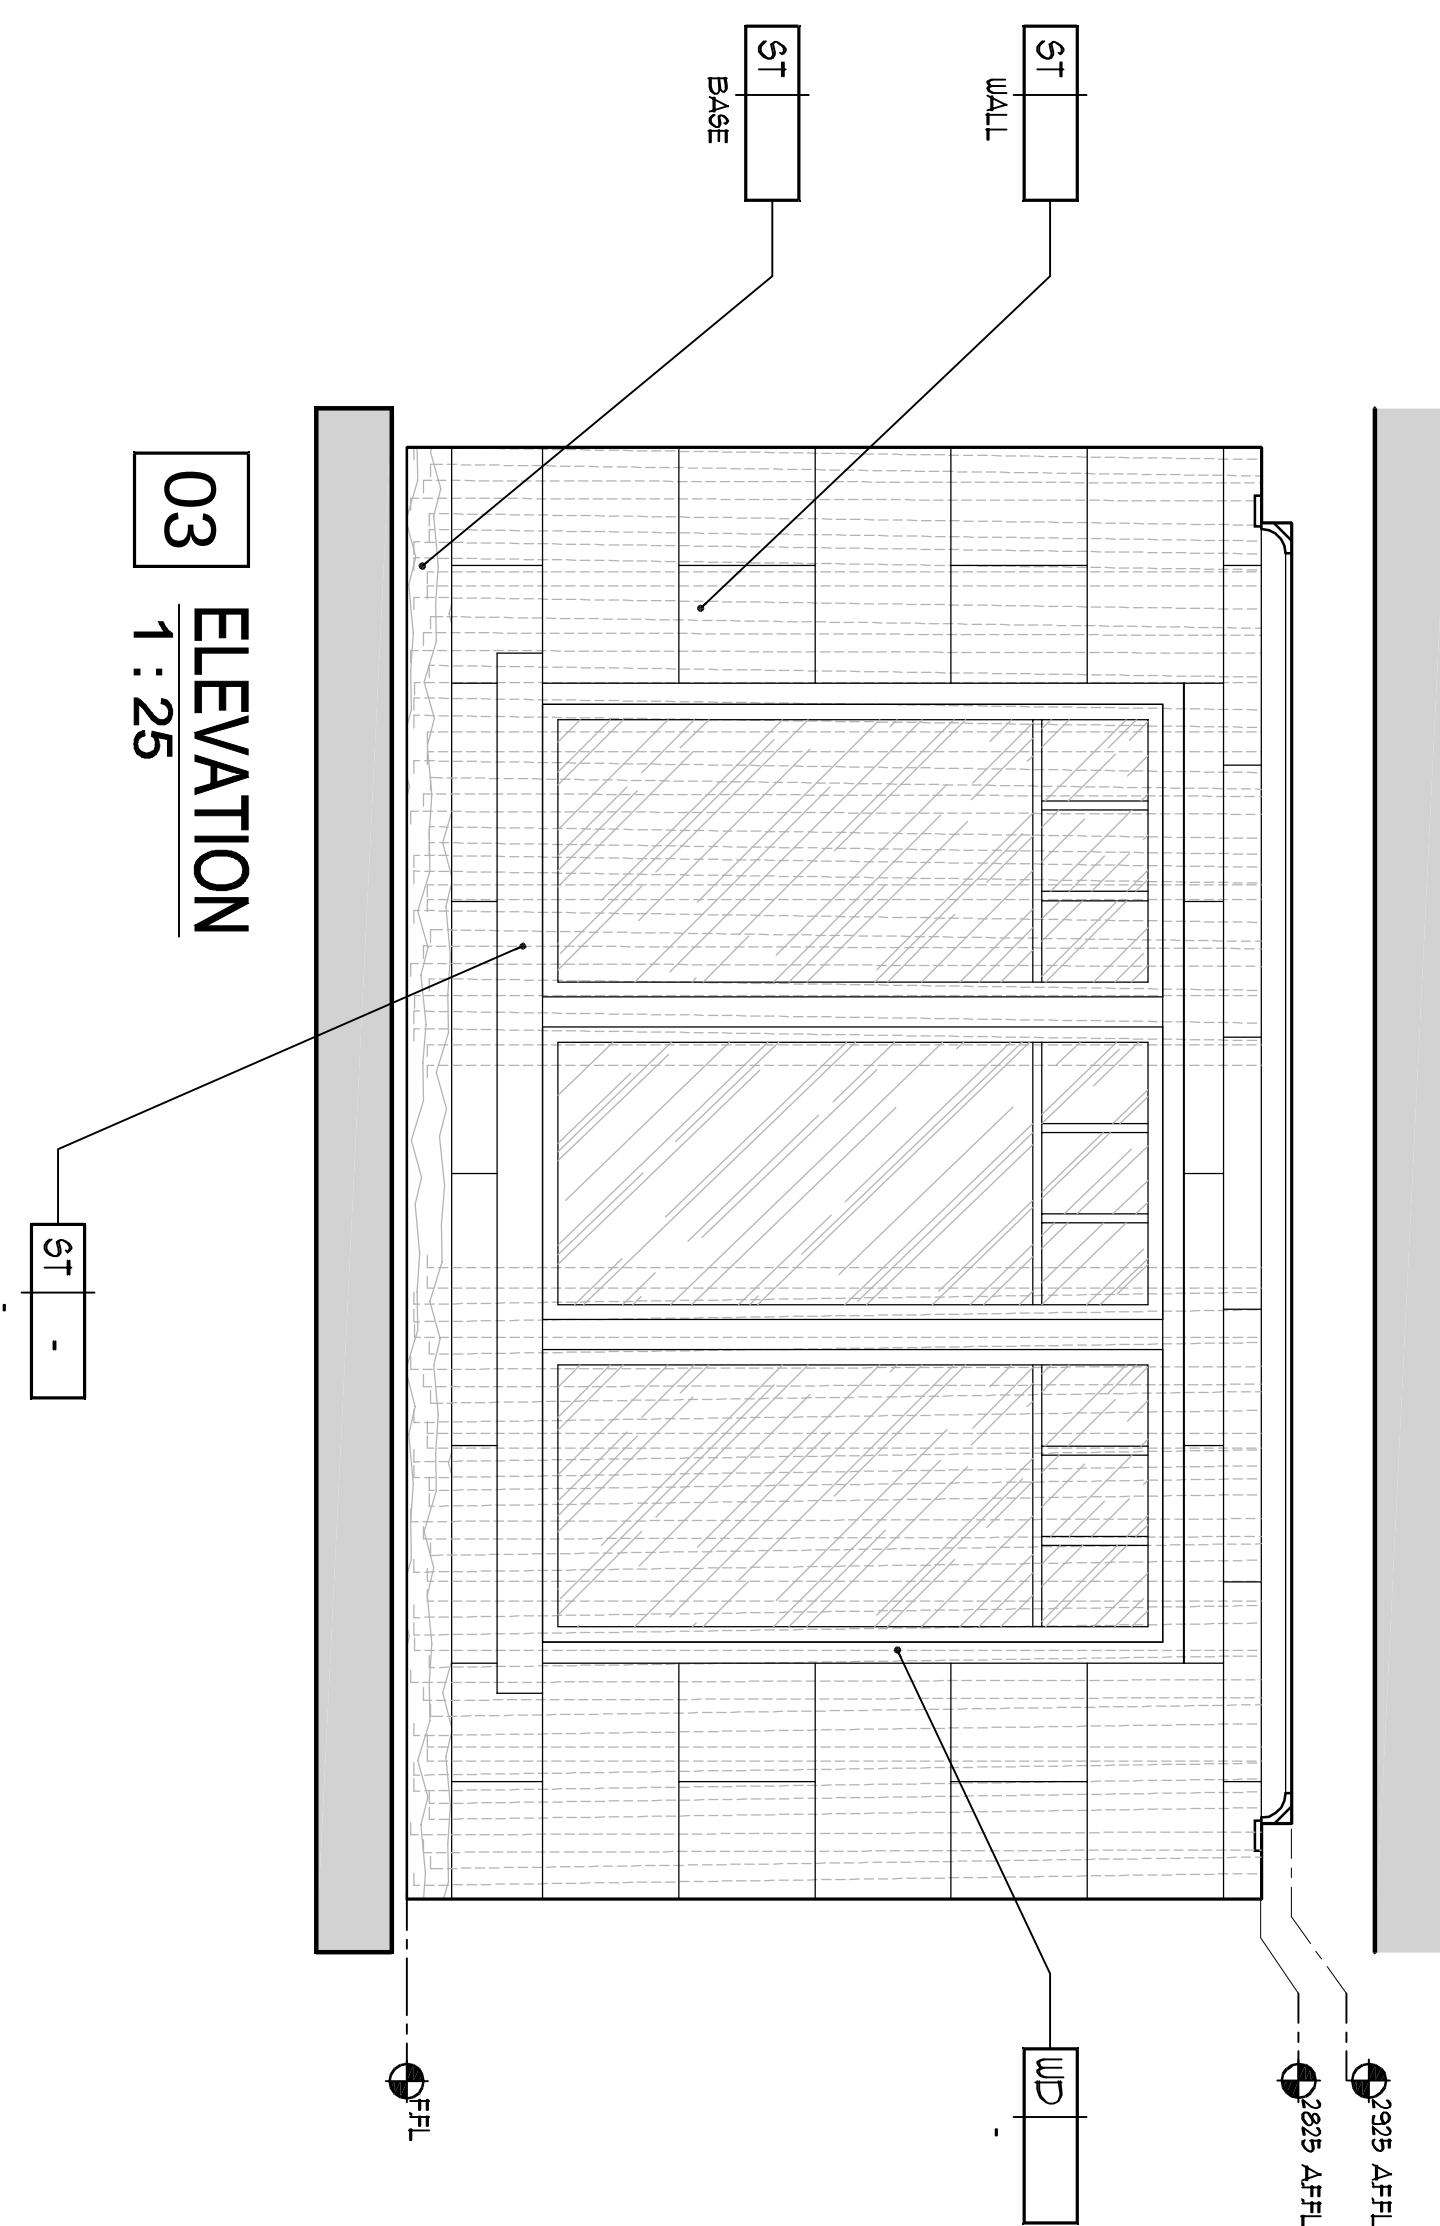

03 ELEVATION
1 : 25