



HBA

HIRSCH/BEDNER
ASSOCIATES PTE LTD
DESIGN CONSULTANTS

700 BEACH ROAD
LEVEL TWO
199598, SINGAPORE
FAX 65.6337.2450
■ TEL 65.6337.2511 ■
www.HBAdesign.com


SCHEDULE

Fengyang Service Apartment

3 BEDROOM SANITARY

Issued: 20-Aug-10

Project No.	50161
Series	200
Type	BH

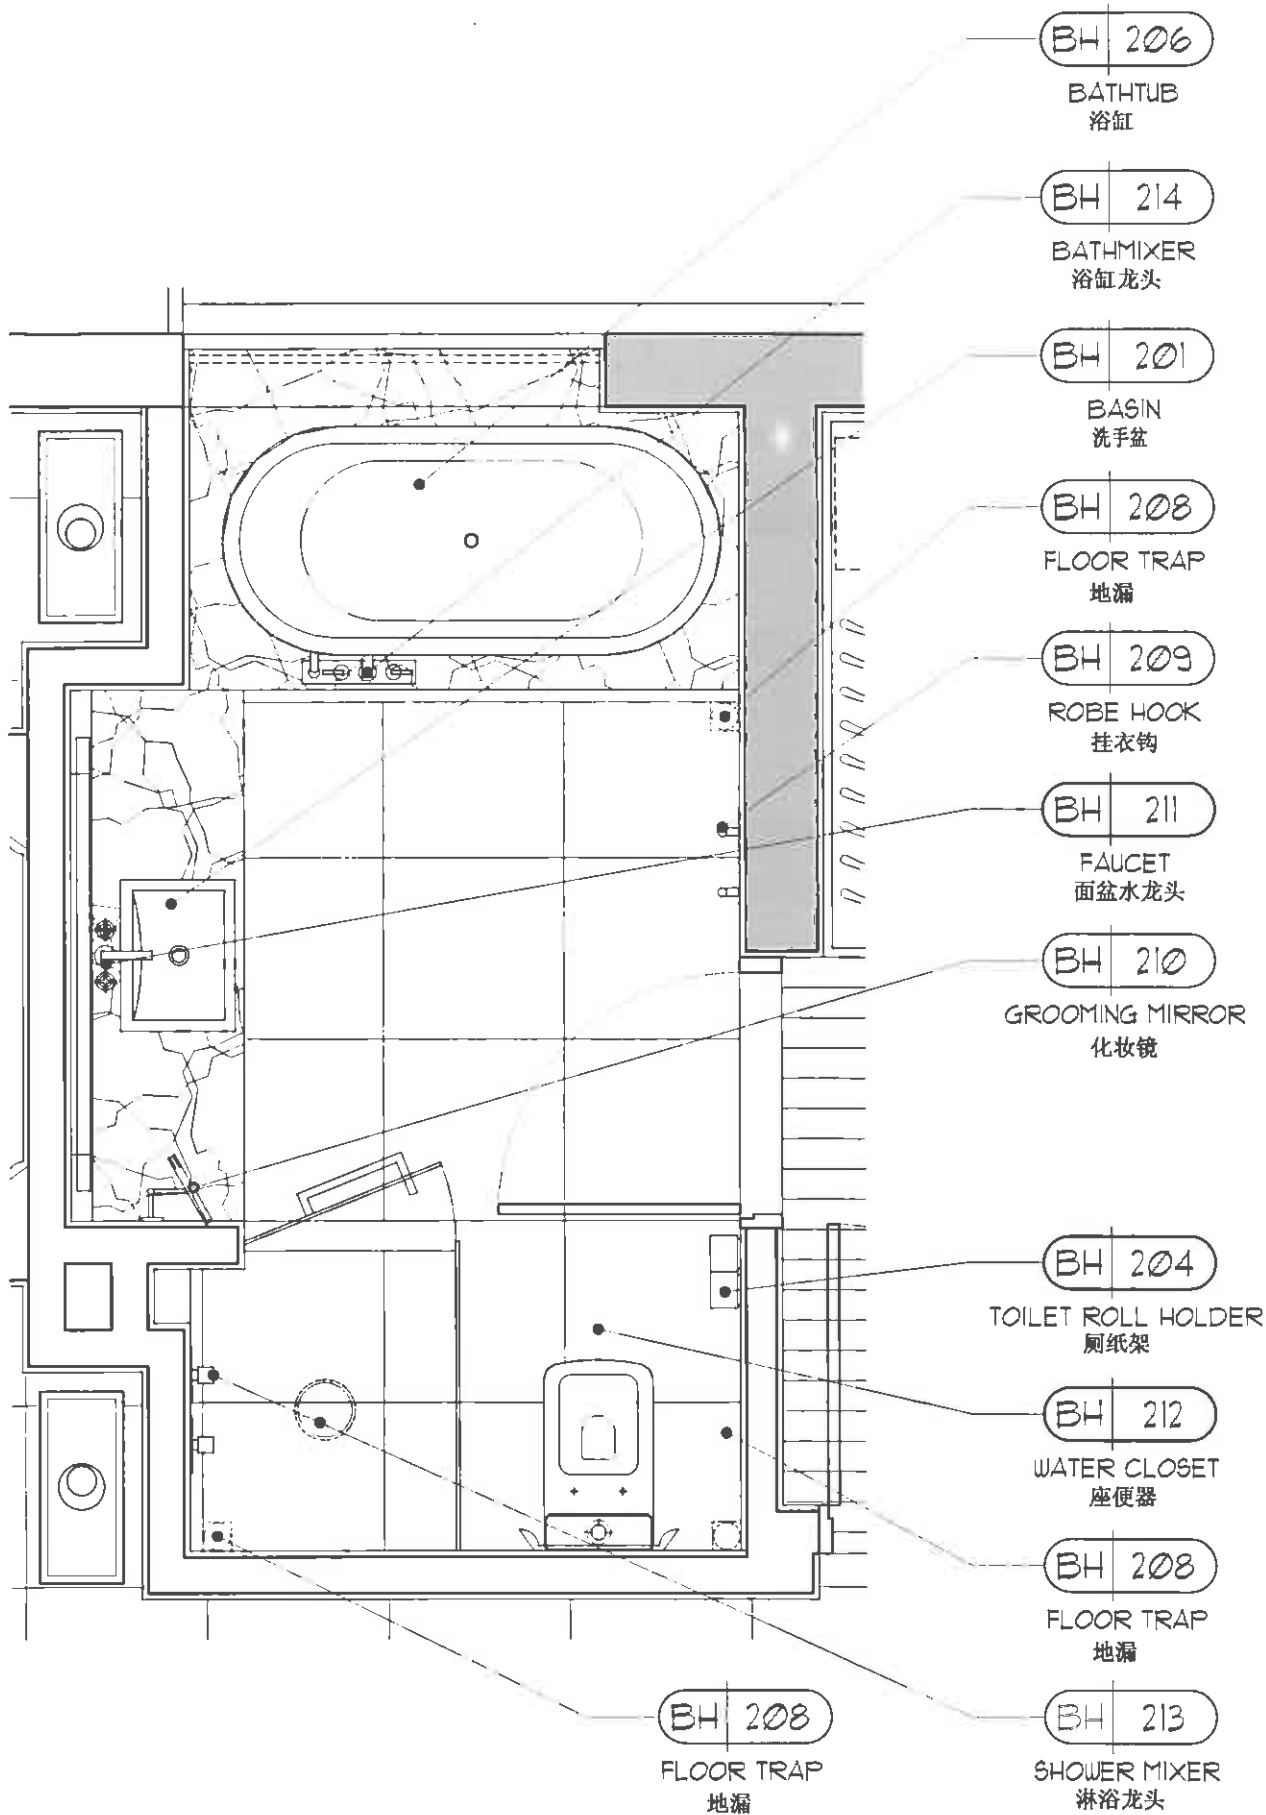

HIRSCH/BEDNER AND ASSOCIATES • DESIGN CONSULTANTS • 170 BUKIT TIMAH ROAD #03-01 GENESIS BUILDING • SINGAPORE 229647 • TEL (65) 6387-9511 • FAX (65) 6387-8460



HBA

FENYANG SERVICE APARTMENT
SHANGHAI, CHINA

SERVICE APARTMENT (TYPE 3 BEDROOM - BATH 1)
DETAIL

REVISION


APPROVED IC

DRAWN AC

DATE APRIL 2010

SCALE 1 : 25

SHEET NUMBER 50161
PROJECT NUMBER

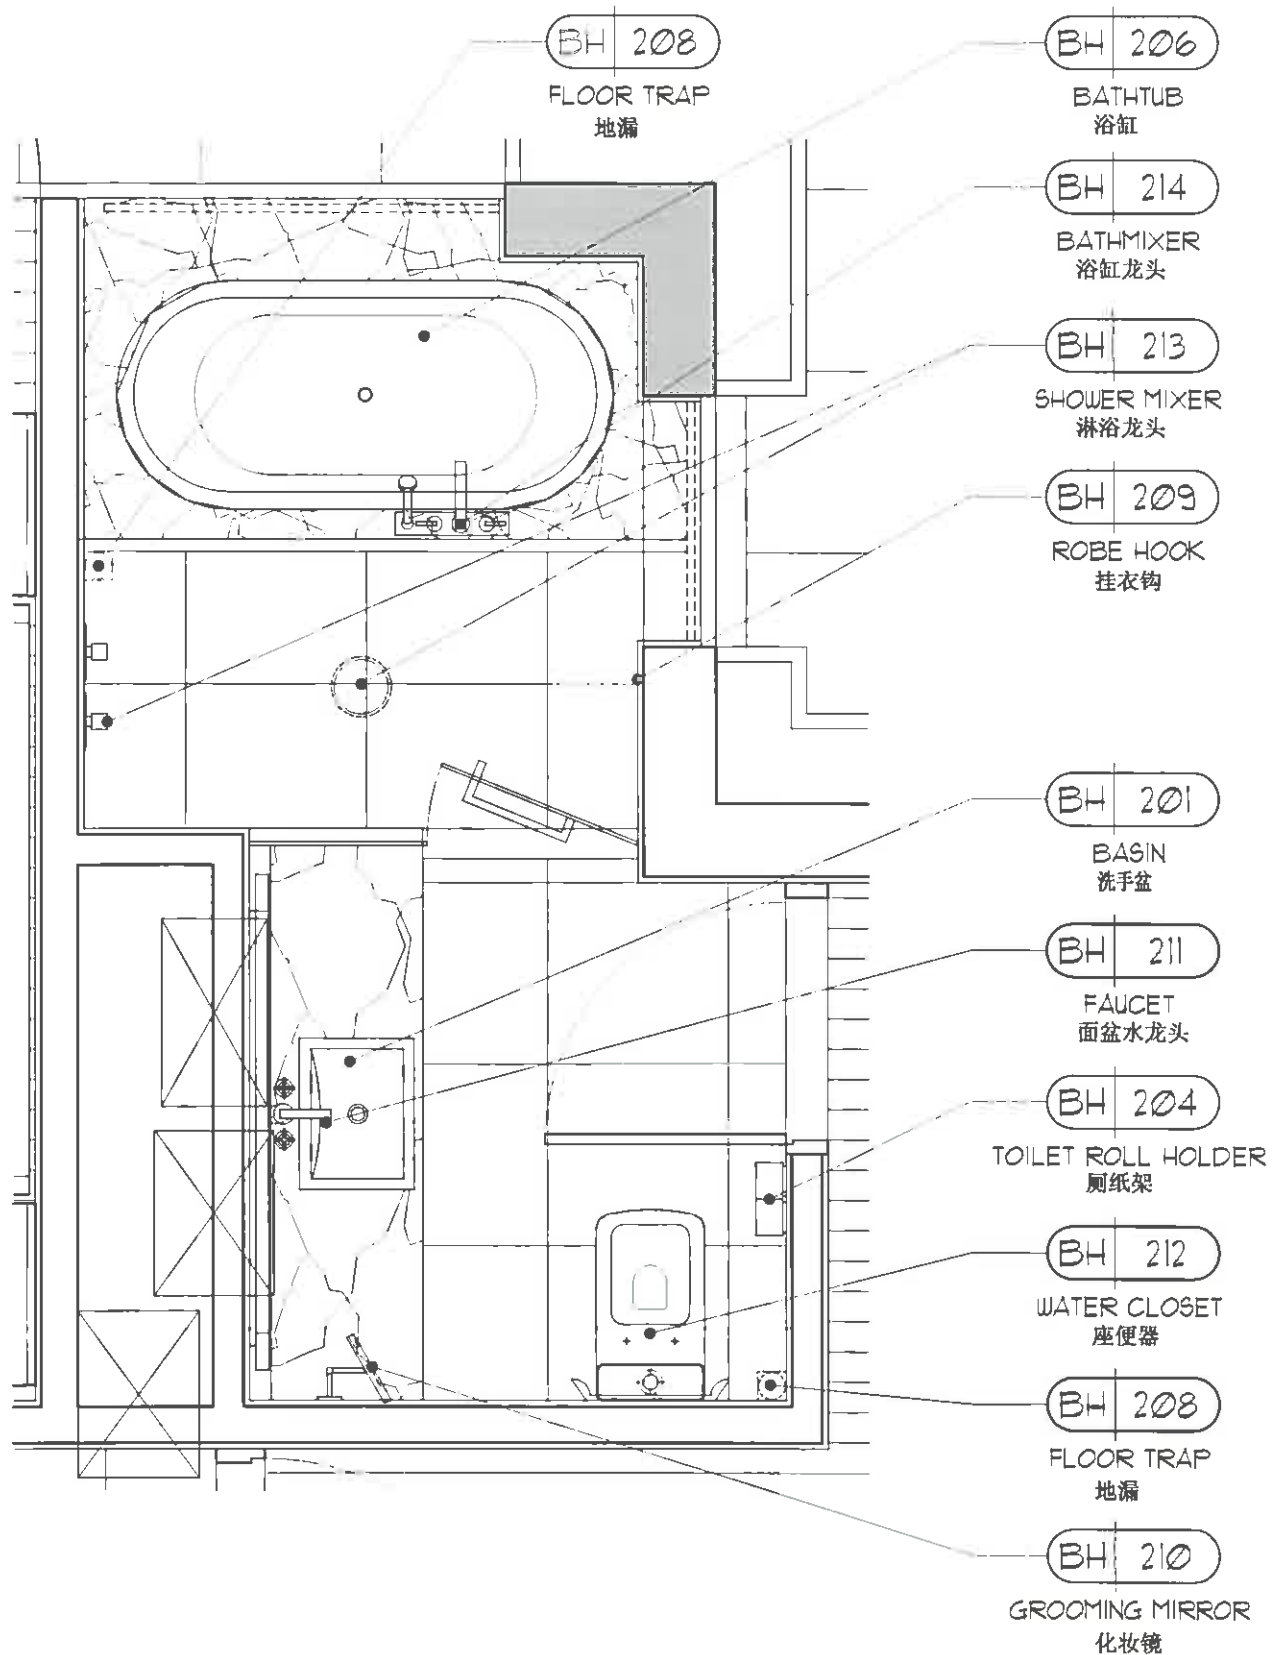

HIRSCH/BEDNER AND ASSOCIATES • DESIGN CONSULTANTS • 170 BUKIT TIMAH ROAD #08-01 GENESIS BUILDING • SINGAPORE 229847 • TEL (65) 6587-9511 • FAX (65) 6587-9400



HBA

FENYANG SERVICE APARTMENT SHANGHAI, CHINA

SERVICE APARTMENT (TYPE 3 BEDROOM - BATH 2)
DETAIL

REVISION


APPROVED IC

DRAWN AC

DATE APRIL 2010

SCALE 1 : 25

SHEET NUMBER
50161
PROJECT NUMBER

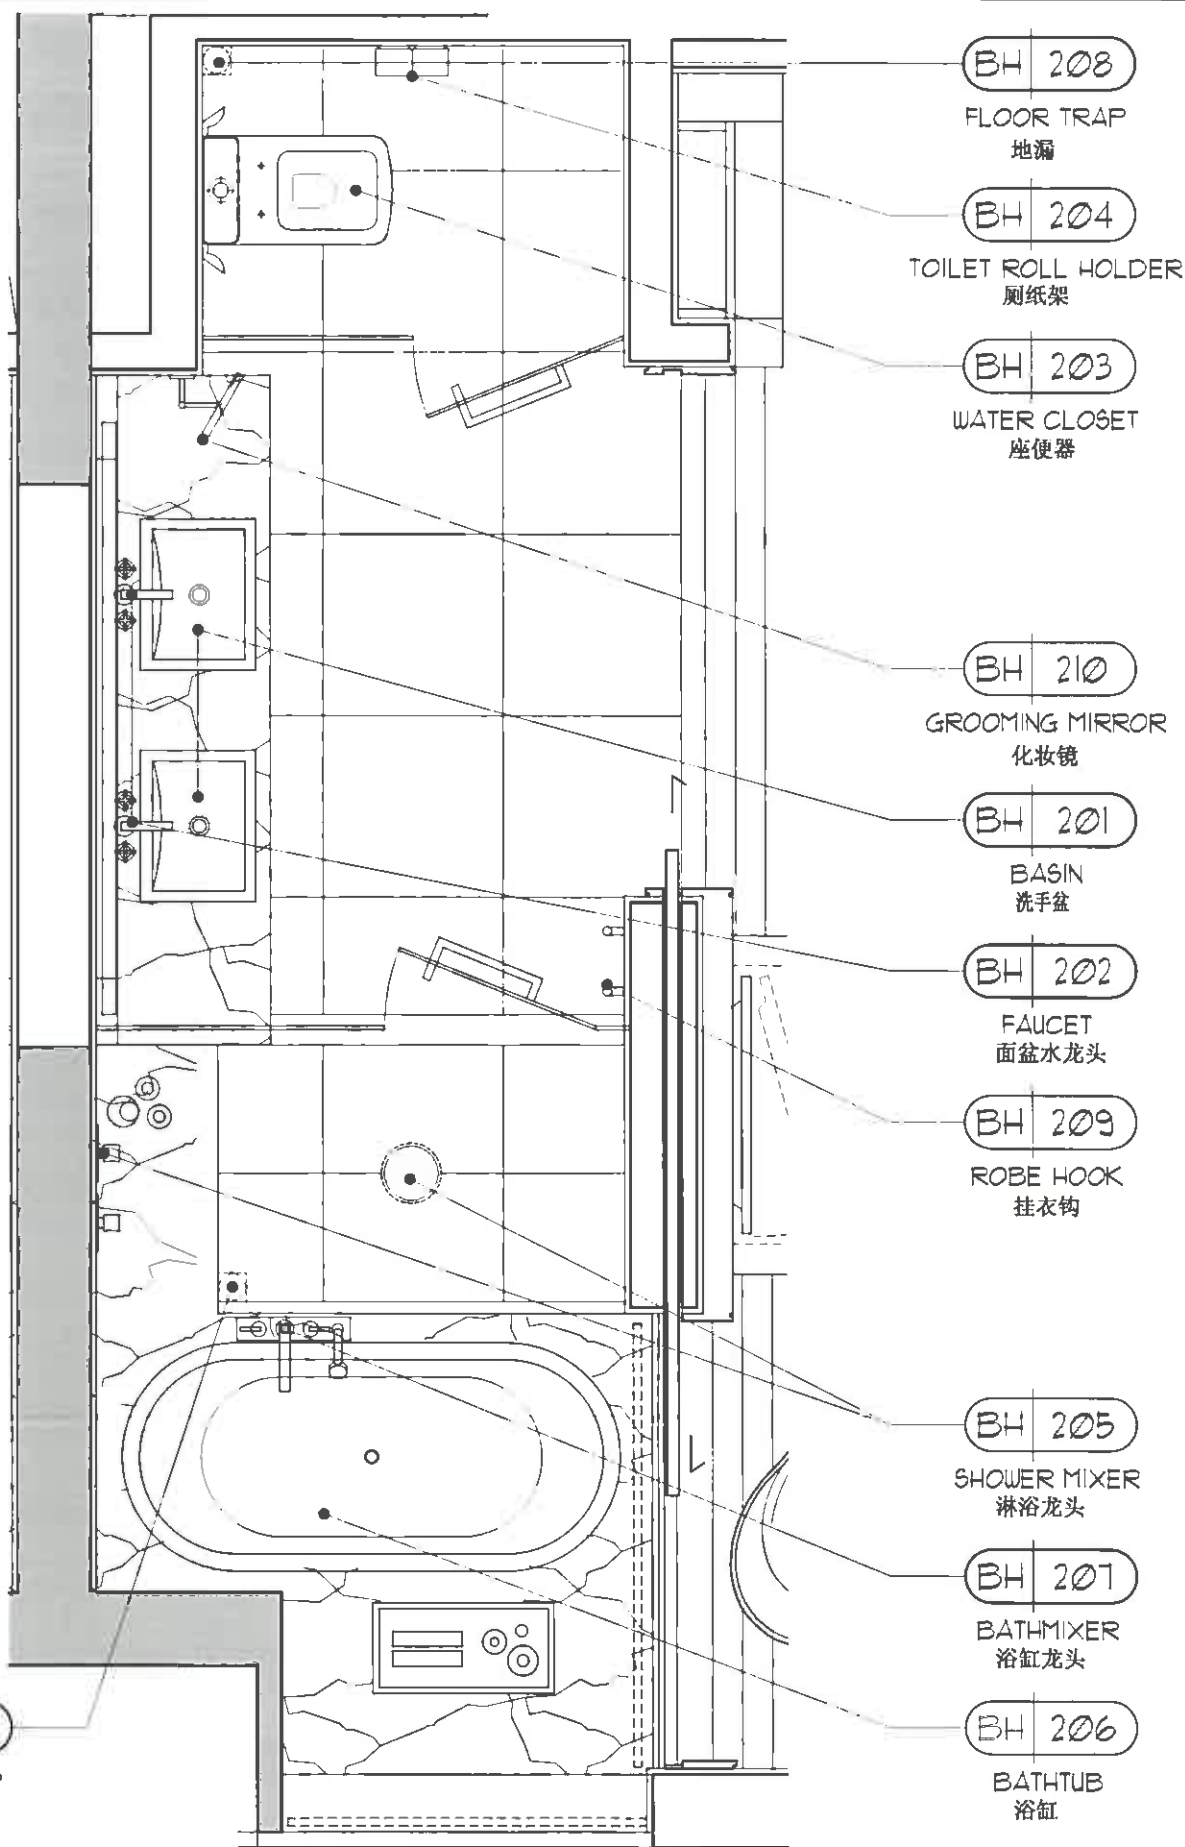

• HIRSCH/BEDNER AND ASSOCIATES • DESIGN CONSULTANTS • 170 BUKIT TIMAR ROAD #09-01 GENESIS BUILDING • SINGAPORE 229847 • TEL (65) 6387-2511 • FAX (65) 6387-2460 •



FENYANG SERVICE APARTMENT SHANGHAI, CHINA

SERVICE APARTMENT (TYPE 3 BEDROOM - BATH 3)
DETAIL

REVISION


APPROVED IC

DRAWN AC

DATE APRIL 2010

SCALE 1 : 25

SHEET NUMBER
50161
PROJECT NUMBER

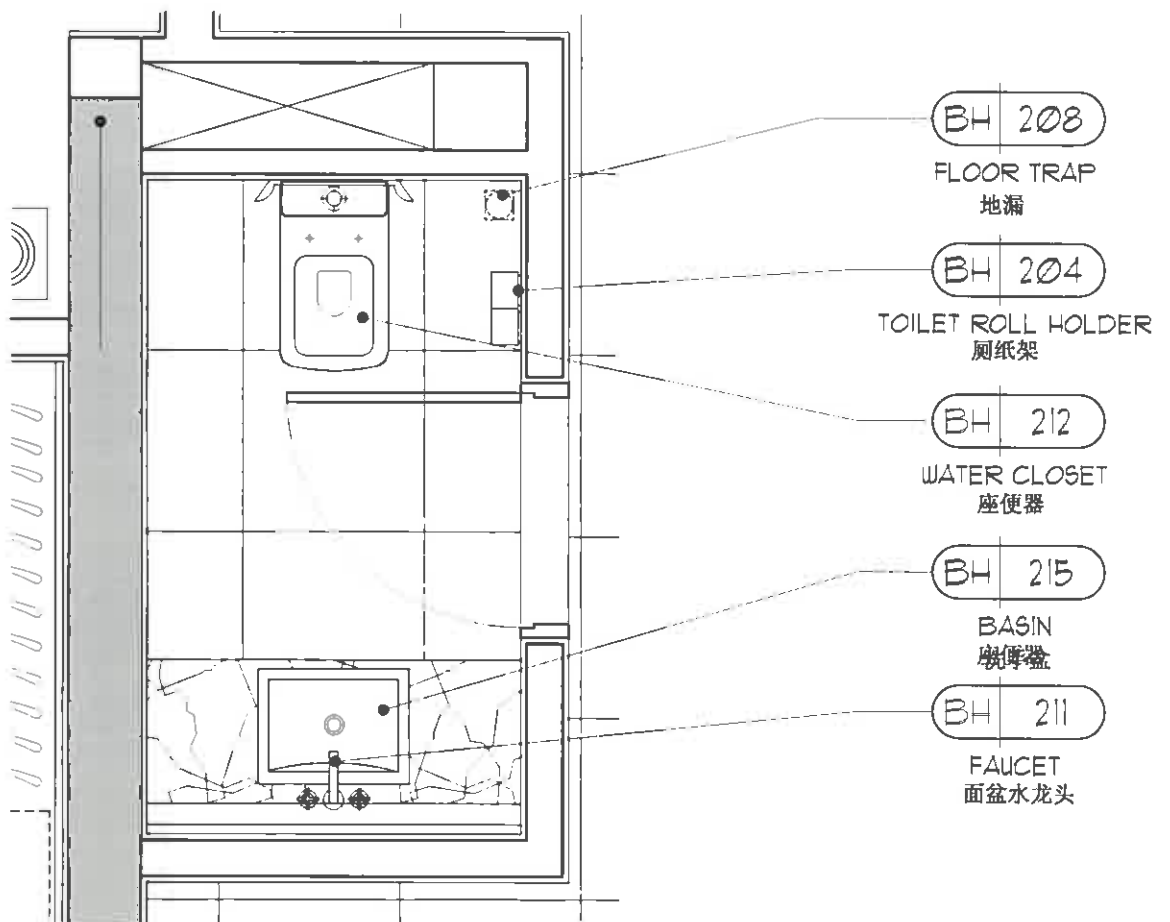

• HIRSCH/BEDNER AND ASSOCIATES • DESIGN CONSULTANTS • 170 BUKIT TIMAH ROAD #03-01 GENESIS BUILDING • SINGAPORE 596847 • TEL (65) 6887-2511 • FAX (65) 6887-9450 •



FENYANG SERVICE APARTMENT
SHANGHAI, CHINA

SERVICE APARTMENT (TYPE 3 BEDROOM-POWDER RM)
DETAIL

REVISION

APPROVED	IC
DRAWN	AC
DATE	APRIL 2010
SCALE	1 : 25

SHEET NUMBER
50161
PROJECT NUMBER

SCHEDULE



HBA

HIRSCH/BEDNER
ASSOCIATES PTE LTD
DESIGN CONSULTANTS

700 BEACH ROAD
LEVEL TWO
199598, SINGAPORE
FAX 65.6337.2450
■ TEL 65.6337.2511 ■
www.HBAdesign.com

Bath & Room Hardware

Ref. No.	Item	Qty.	Unit	Rev.
BH-201	Vanity Basin	5	Each	
BH-202	Faucet (Master Bathroom)	2	Each	
BH-203	Water Closet (Master Bathroom)	1		
BH-204	Toilet Roll Holder	4	Each	
BH-205	Shower Mixer (Master Bathroom)	1	Set	
BH-206	Bathtub	3	Each	
BH-207	Bathtub Mixer (Master Bathroom)	1	Set	
BH-208	Floor Trap	8	Each	
BH-209	Robe Hook	6	Each	
BH-210	Grooming Mirror	3	Each	
BH-212	Washlet (Common Bedroom)	3	Each	
BH-213	Shower Mixer (Common Bedroom)	2	Set	
BH-214	Bathtub mixer (Common Bedroom)	2		

Issued: 20-Aug-10

Project

Fengyang Service Apartment

Area:

3 BEDROOM SANITARY

Project No.	50161
Series	200
Type	BH

SPECIFICATION

Mfg. Bravat Plumbing Industrial Co. Ltd
No 168, Shenxu Road SongJiang Area
Shanghai, China
www.bravat.com

T 086-021-67649696
F 086-021-67649697
e service@bravat.com

Rep.



HBA

HIRSCH/BEDNER
ASSOCIATES PTE LTD
DESIGN CONSULTANTS

700 BEACH ROAD
LEVEL TWO
199598, SINGAPORE
FAX 65.6337.2450
■ TEL 65.6337.2511 ■
www.HBAdesign.com

MUST BE OF CONTRACT QUALITY AND SUITABLE FOR COMMERCIAL
USE. FABRICATION TO BE IN ACCORDANCE WITH HBA PREAMBLES
(www.hbadesign.com/preambles.html) AND AS FOLLOWS:

1. Location位置: All bathroom in 3 Bedroom Service Apartment. Refer to plans, elevations and detail for exact location.
2. Description描述: Semi-recess vanity basin
3. Refer to BHX-201 for details.
有关说明, 参阅 BHX-201
4. Finish完饰面: White
5. Model模型: C2251W
6. Overall Dimensions整体尺寸: 600mm(W) x 450mm(D) x 160mm(H). Refer to BHX-201 for exact dimension.
7. Shipping: **Must be** sufficiently **crated/** packed/ **taped** to prevent any breakage.
运输: 必须恰当的箱起/包扎/粘起以防任何的破裂。
8. Manufacturer to submit sample to **HBA for approval** prior to production.
制造前, 制造商必须呈交样板供HBA批准。

Project

Fengyang Service Apartment

Area:

3 BEDROOM SANITARY

Item:

Vanity Basin

Issued:


Project	50161
Qty.	5 Each
Item No.	BH-201




HBA

HIRSCH/BEDNER
ASSOCIATES PTE LTD
DESIGN CONSULTANTS

700 BEACH ROAD
LEVEL TWO
199598, SINGAPORE
FAX 65.6337.2450
■ TEL 65.6337.2511 ■
www.HBAdesign.com

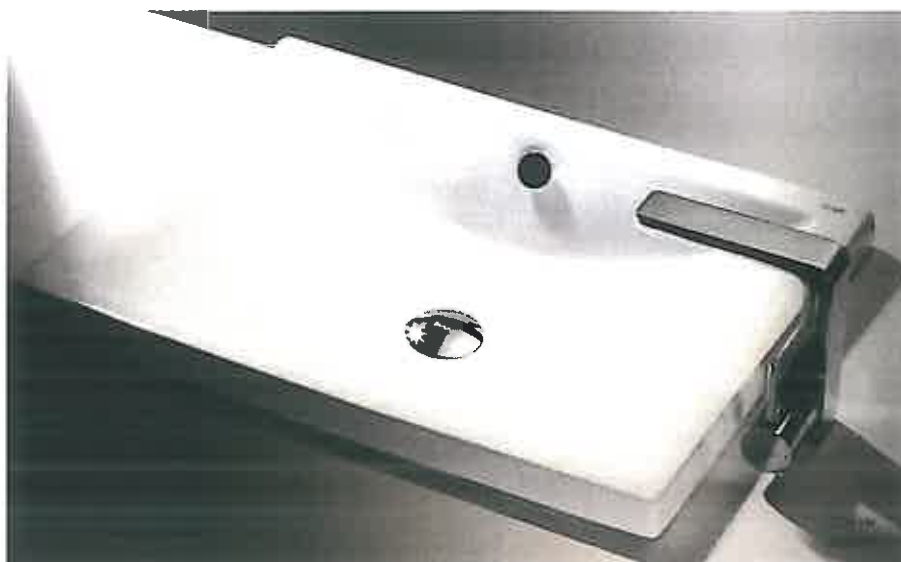

C2251W
6GCM RECTANGULAR
BASIN
600x450x160mm

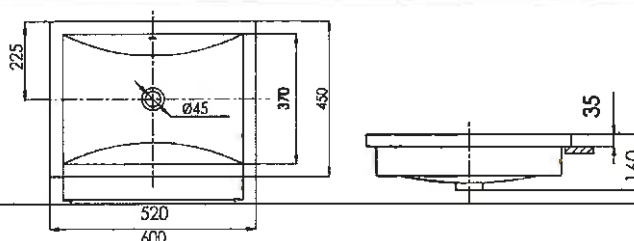

Project

Fengyang Service Apartment

Area:

3 BEDROOM SANITARY

Item:

Vanity Basin

Issued:

Project	50161
Scale	NTS
By	CH
Item No.	BHX-201

SPECIFICATION



HBA

HIRSCH/BEDNER
ASSOCIATES PTE LTD
DESIGN CONSULTANTS

700 BEACH ROAD
LEVEL TWO
199598, SINGAPORE
FAX 65.6337.2450
TEL 65.6337.2511
www.HBAdesign.com

Mfg. Hansgrohe Pte Ltd
69 Mohamad Sultan Road
Singapore
www.hansgrohe.com.sg

T 65 6884 5067
F 65 6884 5070
c Joyce chia

Rep. Hansgrohe Sanitary Products (Shanghai)
Co., Ltd
No. 2999 Shenggang Road
201612 Songjiang Industrial Zone (East)
Shanghai, China

T +86/(0) 21/ 3774-2200
F +86/(0) 21/ 3774-2202

MUST BE OF CONTRACT QUALITY AND SUITABLE FOR COMMERCIAL
USE. FABRICATION TO BE IN ACCORDANCE WITH HBA PREAMBLES
(www.hbadesign.com/preambles.html) AND AS FOLLOWS:

1. Location位置: Master Bathroom. Refer to plans, elevations and detail for exact location.
2. Description描述: Deckl Mounted 3 hole basin mixer with cross handle.
3. Refer to BHX-202 for details.
有关说明, 参阅 BHX-202
4. Finish完饰面: Polished Chrome
5. Model模型: 391330000
6. Overall Dimensions整体尺寸: Refer to BHX-202 for exact dimension.
7. Shipping: Must be sufficiently crated/ packed/ taped to prevent any breakage.
运输: 必须恰当的箱起/包扎/粘起以防任何的破裂。
8. Manufacturer to submit sample to HBA for approval prior to production.
制造前, 制造商必须呈交样板供HBA批准。

Issued:

Project

Fengyang Service Apartment

Area:

3 BEDROOM SANITARY

Item:

Faucet (Master Bathroom

Project	50161
Qty.	2 Each
Item No.	BH-202



HBA


HIRSCH/BEDNER
ASSOCIATES PTE LTD
DESIGN CONSULTANTS

700 BEACH ROAD
LEVEL TWO
199598, SINGAPORE
FAX 65.6337.2450
■ TEL 65.6337.2511 ■
www.HBAdesign.com



Axor Citterio Art no: 39133000
3-Hole Basin Mixer with cross handles
and spout 140 mm DN15

with escutcheons, ceramic valves
hot/cold
flow limiter 5 l/min.
QuickClean aerator
pop-up waste set G 1 1/4
suitable for continuous flow water
heaters
with connection hoses
P-IX 18083/10
DVGW NW-6501BT0602

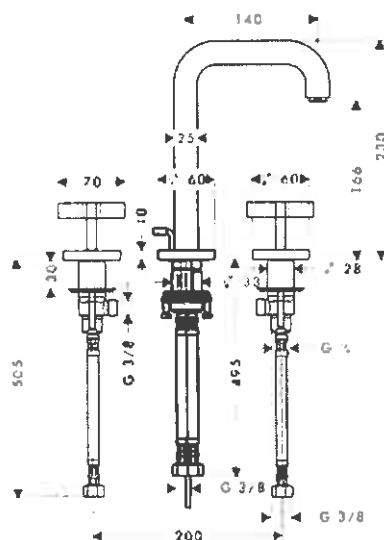

Issued:

Project

Fengyang Service Apartment

Area:

3 BEDROOM SANITARY

Item:

Faucet (Master Bathroom)

Project	50161
Scale	NTS
By	CH
Item No.	BHX-202

SPECIFICATION



HBA

HIRSCH/BEDNER
ASSOCIATES PTE LTD
DESIGN CONSULTANTS

700 BEACH ROAD
LEVEL TWO
199598, SINGAPORE
FAX 65.6337.2450
■ TEL 65.6337.2511 ■
www.HBAdesign.com

Mfg. TOTO Asia Oceania Pte. Ltd.
10Eunos Road 8 # 12-07
Singapore Post Centre
Singapore
www.asia.toto.com

T 65 6744 6955
F 65 6841 0819
c Kazuo Watanabe
e watanabe@toto.com.sg

Rep. Toto (China)
Room 210 Shanghai International Trade
Center
No. 2201 Yan-an Road
Shanghai, China

T +86 0 2162701010
c Kimmy Yang

MUST BE OF CONTRACT QUALITY AND SUITABLE FOR COMMERCIAL
USE. FABRICATION TO BE IN ACCORDANCE WITH HBA PREAMBLES
(www.hbadesign.com/preambles.html) AND AS FOLLOWS:

1. Location位置: Master Bathroom. Refer to plans, elevations and detail for exact location.
2. Description描述: Free standing water closet with wireless remote operation system
3. Refer to BHX-203 for details.
有关说明, 参阅 BHX-203.
4. Finish完饰面: Colonial White (#11)
5. Model模型: Neorest CES 9092C2
6. Overall Dimensions整体尺寸: 409mm (W) x 727mm(D) x 946mm(OH). Refer to BHX-203
for exact dimensions.
7. Shipping: Must be sufficiently crated/ packed/ taped to prevent any breakage.
运输: 必须恰当的箱起/包扎/粘起以防任何的破裂。
8. Manufacturer to submit sample to HBA for approval prior to production.
制造前, 制造商必须呈交样板供HBA批准。

Issued:

Project

Fengyang Service Apartment

Area:

3 BEDROOM SANITARY

Item:

Water Closet (Master Bat

Project	50161
Qty.	1
Item No.	BH-203

TOTO

●智能全自动座便器 NEOREST CES9092CS



特点及性能

- 尺 寸: 727*409*946mm
- 进水要求: 0.05MPa~0.75MPa
- 排水方式: 下排水
- 冲水方式: 超漩式
- 冲洗水量: 6L
- 坑 距: 305 mm (CES9092CST305)
400 mm (CES9092CST400)
- 功 率: 414W (220V,50Hz)




HBA

HIRSCH/BEDNER
ASSOCIATES PTE LTD
DESIGN CONSULTANTS

700 BEACH ROAD
L E V E L T W O
199598, SINGAPORE
FAX 65.6337.2450
■ TEL 65.6337.2511 ■
www.HBAdesign.com

CES9092CST305 CES9092CST400 全自动卫洗丽一体型坐便器 (新智系列)

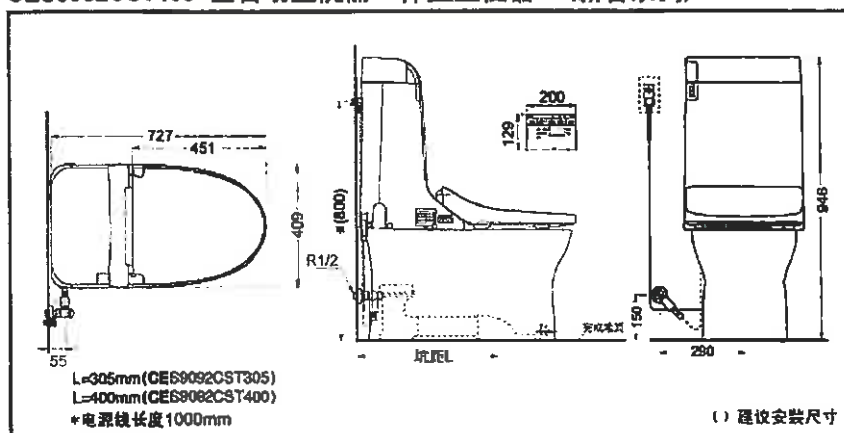

★TOTO公司保留对其产品规格和尺寸更改的权利。届时，恕不另行通知。

Issued:

Project

Fengyang Service Apartment

Area:

3 BEDROOM SANITARY

Item:

Water Closet (Master Bat

Project	50161
Scale	NTS
By	CH
Item No.	BHX-203

SPECIFICATION



HBA

HIRSCH/BEDNER
ASSOCIATES PTE LTD
DESIGN CONSULTANTS

700 BEACH ROAD
LEVEL TWO
199598, SINGAPORE
FAX 65.6337.2450
■ TEL 65.6337.2511 ■
www.HBAdesign.com

Mfg. Hansgrohe Pte Ltd
69 Mohamad Sultan Road
Singapore
www.hansgrohe.com.sg

T 65 6884 5067
F 65 6884 5070
c Joyce chia

Rep. Hansgrohe Sanitary Products (Shanghai)
Co., Ltd
No. 2999 Shenggang Road
201612 Songjiang Industrial Zone (East)
Shanghai, China

T +86/(0) 21/ 3774-2200
F +86/(0) 21/ 3774-2202

MUST BE OF CONTRACT QUALITY AND SUITABLE FOR COMMERCIAL
USE. FABRICATION TO BE IN ACCORDANCE WITH HBA PREAMBLES
(www.hbadesign.com/preambles.html) AND AS FOLLOWS:

1. Location位置: All bathrooms in 3 Bedroom Service Apartment. Refer to plans, elevations and detail for exact location.
2. Description描述 Single Toilet roll holder
3. Refer to BHX-204 for details.
有关说明, 参阅 BHX-204
4. Finish完饰面: Polished Chrome
5. Model模型: 41738000
6. Overall Dimensions整体尺寸: Refer to BHX-204 for exact dimension
7. Shipping: **Must be** sufficiently **crated/** packed/ **taped** to prevent any breakage.
运输: 必须恰当的箱起/包扎/粘起以防任何的破裂。
8. Manufacturer to submit sample to HBA for approval prior to production.
制造前, 制造商必须呈交样板供HBA批准。

Issued:

Project

Fengyang Service Apartment

Area:

3 BEDROOM SANITARY

Item:

Toilet Roll Holder

Project

50161

Qty.

4 Each

Item
No.

BH-204



HBA


HIRSCH/BEDNER
ASSOCIATES PTE LTD
DESIGN CONSULTANTS

700 BEACH ROAD
LEVEL TWO
199598, SINGAPORE
FAX 65.6337.2450
■ TEL 65.6337.2511 ■
www.HBAdesign.com



Axor Citterio
Roll Holder
metal

Art.no. 41738000

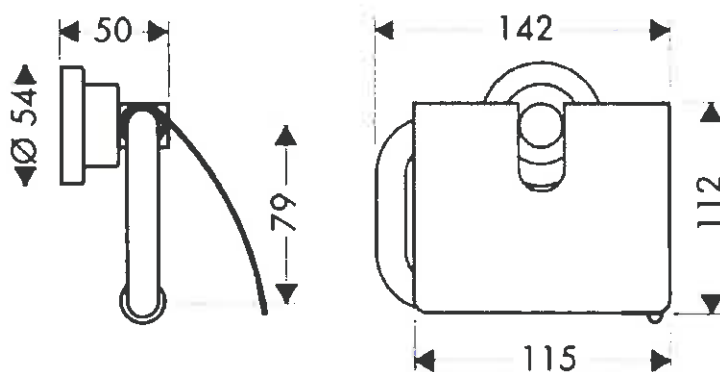

Project

Fengyang Service Apartment

Area:

3 BEDROOM SANITARY

Item:

Toilet Roll Holder

Issued:

Project	50161
Scale	NTS
By	CH
Item No.	BHX-204

SPECIFICATION



HBA

HIRSCH/BEDNER
ASSOCIATES PTE LTD
DESIGN CONSULTANTS

700 BEACH ROAD
LEVEL TWO
199598, SINGAPORE
FAX 65.6337.2450
TEL 65.6337.2511
www.HBAdesign.com

Mfg. Hansgrohe Pte Ltd
69 Mohamad Sultan Road
Singapore
www.hansgrohe.com.sg

T 65 6884 5067
F 65 6884 5070
c Joyce chia

Rep. Hansgrohe Sanitary Products (Shanghai)
Co., Ltd
No. 2999 Shenggang Road
201612 Songjiang Industrial Zone (East)
Shanghai, China

T +86/(0) 21/ 3774-2200
F +86/(0) 21/ 3774-2202

MUST BE OF CONTRACT QUALITY AND SUITABLE FOR COMMERCIAL
USE. FABRICATION TO BE IN ACCORDANCE WITH HBA PREAMBLES
(www.hbadesign.com/preambles.html) AND AS FOLLOWS:

1. Location位置: Master Bathroom. Refer to plans, elevations and detail for exact location.
2. Description描述: Shower Mixer with diverter and a ceiling mounted rain shower
3. Refer to BHX-205 for details.
有关说明, 参阅 BHX-205
4. Finish完饰面: Polished Chrome
5. Model模型: Rain Shower E360 AIR, Shower Mixer w/ Diverter (39425000), Shower Hose
(28276000), Sliding Bar + Handheld Shower (27981000), Fixfit Hose Connection (27451000).
Refer to BH-205 for exact model number.
6. Overall Dimensions整体尺寸: Refer to BHX-205 for exact dimension.
7. Shipping: Must be sufficiently crated/ packed/ taped to prevent any breakage.
运输: 必须恰当的箱起/包扎/粘起以防任何的破裂。
8. Manufacturer to submit sample to HBA for approval prior to production.
制造前, 制造商必须呈交样板供HBA批准。

Project

Fengyang Service Apartment

Area:

3 BEDROOM SANITARY

Item:

Shower Mixer (Master Ba

Issued:

Project

50161

Qty.

1 Set

Item
No.



BH-205



Axor Citterio Art.no. 39425000
2-Handle Bath Mixer for concealed installation
with cross handles DN 15

for wall mounting
ceramic valves hot/cold
finish set consisting of: escutcheons, handles,
sleeves, diverter
P-IX 9381/IBB
for use with:

basic set no.10422180

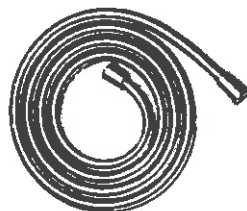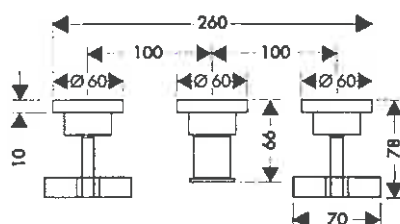

Shower Hose Art.no. 28276000
Isiflex Shower Hose DN15 1.60m

plastic hose with metal effect
anti-microbial
highly flexible
easy to clean
kink-resistant
conical nuts DN15 at both ends
swivel joint at the shower end
complies with DIN EN 1113



HBA

HIRSCH/BEDNER
ASSOCIATES PTE LTD
DESIGN CONSULTANTS

700 BEACH ROAD
LEVEL TWO
199598, SINGAPORE
FAX 65.6337.2450
■ TEL 65.6337.2511 ■
www.HBAdesign.com

Project

Fengyang Service Apartment

Area:

3 BEDROOM SANITARY

Item:

Shower Mixer (Master Ba

Issued:


Project	50161
Scale	NTS
By	CH
Item No.	BHX-205



HBA

HIRSCH/BEDNER
ASSOCIATES PTE LTD
DESIGN CONSULTANTS

700 BEACH ROAD
LEVEL TWO
199598, SINGAPORE
FAX 65.6337.2450
■ TEL 65.6337.2511 ■
www.HBAdesign.com

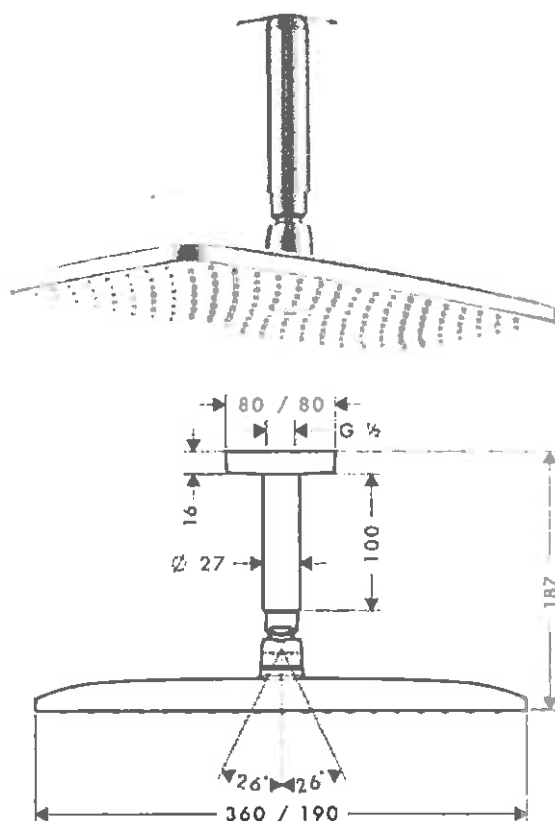

Raindance

Raindance E 360 AIR 1jet Overhead Shower DN15
with 100mm ceiling connector
rectangular overhead shower 360x190mm
high-quality metal housing
chrome spray disc
extra-wide shower rain
AirPower technology
QuickClean anti-limescale system
with ceiling connector plate
swivel joint with security nut
not suitable for continuous flow water heaters

Project

Fengyang Service Apartment

Area:

3 BEDROOM SANITARY

Item:

Shower Mixer (Master Ba

Issued:


Project	50161
Scale	NTS
By	CH
Item No.	BHX-205



HBA

HIRSCH/BEDNER
ASSOCIATES PTE LTD
DESIGN CONSULTANTS


700 BEACH ROAD
LEVEL TWO
199598, SINGAPORE
FAX 65.6337.2450
■ TEL 65.6337.2511 ■
www.HBAdesign.com

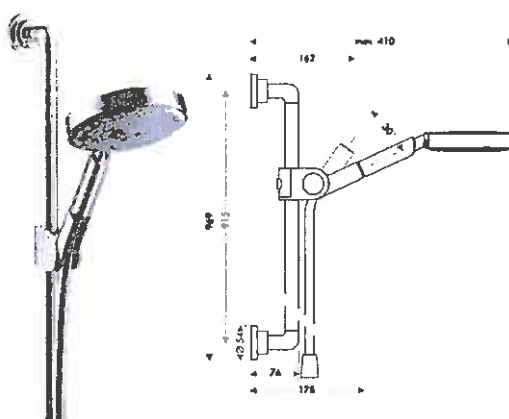

Axor Citterio Art.no. 27981000
Shower Set DN15

consisting of: hand shower Raindance S 150 Air
3jet, wall bar 0.90m, support for shower hoses
with conical nut, Isiflex shower hose 1.60m
DN15 x DN15
continuously height adjustable
tilt adjustable by 30°
for use with:

tile balance disc no.96380000

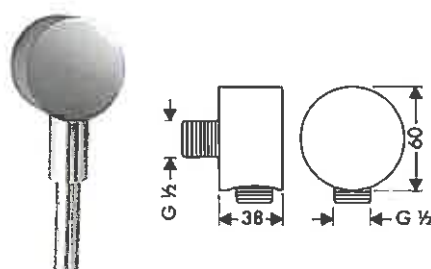

Axor Starck Art.no. 27451000

Fixfit Hose Connection DN15
with non-return valve

Project

Fengyang Service Apartment

Area:

3 BEDROOM SANITARY

Item:

Shower Mixer (Master Ba

Issued:

Project	50161
Scale	NTS
By	CH
Item No.	BHX-205

SPECIFICATION



HBA

HIRSCH/BEDNER
ASSOCIATES PTE LTD
DESIGN CONSULTANTS

700 BEACH ROAD
LEVEL TWO
199598, SINGAPORE
FAX 65.6337.2450
■ TEL 65.6337.2511 ■
www.HBAdesign.com

Mfg. Kaldewei South East Asia Pte Ltd
350 Orchard Road #11-08 Shaw House
Singapore
www.kaldewei.com.sg

T 65 6899 2487
F 65 6899 0287
c Willy Teo Chua

Rep. Kaldewei Far East Ltd (Shanghai Rep.
Office)
Kaldewei Far East Ltd
Suite 1109, Times Square Office
93 Huai Hai Zhong Road
Shanghai 200021, P.R. China

T +86 21 3308 0608
F +86 21 6391 0718
c P K

MUST BE OF CONTRACT QUALITY AND SUITABLE FOR COMMERCIAL
USE. FABRICATION TO BE IN ACCORDANCE WITH HBA PREAMBLES
(www.hbadesign.com/preambles.html) AND AS FOLLOWS:

1. Location位置: All bathrooms in 3 Bedroom Service Apartment. Refer to plans, elevations and detail for exact location.
2. Description描述: Built-in Acrylic Bathtub
3. Refer to BHX-206 for details.
有关说明, 参阅 BHX-206
4. Finish完饰面: Acrylic
5. Model模型: Classic Dual Oval (113)
6. Overall Dimensions整体尺寸: 1700mm(L) x 750mm(W) x 520mm(H). Refer to BHX-206 for exact dimension.
7. Shipping: Must be sufficiently crated/ packed/ taped to prevent any breakage.
运输: 必须恰当的箱起/包扎/粘起以防任何的破裂。
8. Manufacturer to submit sample to HBA for approval prior to production.
制造前, 制造商必须呈交样板供HBA批准。

Project

Fengyang Service Apartment

Area:

3 BEDROOM SANITARY

Item:

Bathtub

Issued:

Project

50161

Qty.

3 Each

Item
No.

BH-206




HBA

HIRSCH/BEDNER
ASSOCIATES PTE LTD
DESIGN CONSULTANTS

700 BEACH ROAD
LEVEL TWO
199598, SINGAPORE
FAX 65.6337.2450
■ TEL 65.6337.2511 ■
www.HBAdesign.com

CLASSIC DUO OVAL

- Puristic simplicity and unpretentious elegance are what distinguish these bathtubs
- Bathing with a friend: two identical back rests and centrally positioned waste
- made of Galvalume steel enamel 3.5 mm

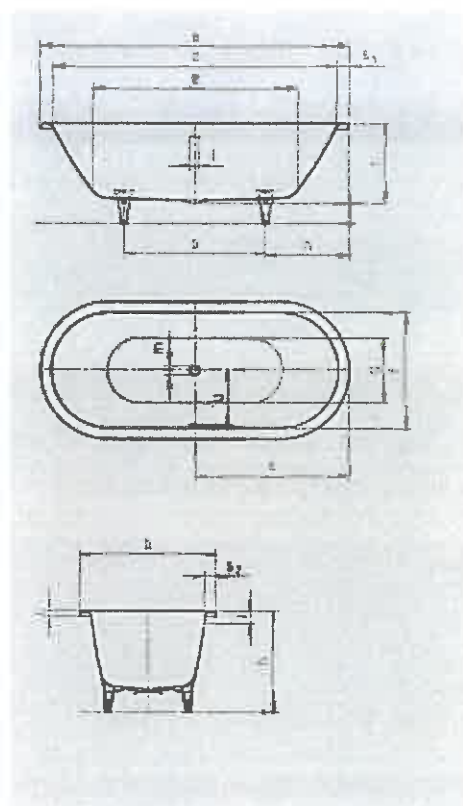

Project

Fengyang Service Apartment

Area:

3 BEDROOM SANITARY

Item:

Bathtub

Issued:

Project	50161
Scale	NTS
By	CH
Item No.	BHX-206

SPECIFICATION



HBA

HIRSCH/BEDNER
ASSOCIATES PTE LTD
DESIGN CONSULTANTS

700 BEACH ROAD
LEVEL TWO
199598, SINGAPORE
FAX 65.6337.2450
■ TEL 65.6337.2511 ■
www.HBAdesign.com

Mfg. Hansgrohe Pte Ltd
69 Mohamad Sultan Road
Singapore
www.hansgrohe.com.sg

T 65 6884 5067
F 65 6884 5070
c Joyce chia

Rep. Hansgrohe Sanitary Products (Shanghai)
Co., Ltd
No. 2999 Shenggang Road
201612 Songjiang Industrial Zone (East)
Shanghai, China

T +86/(0) 21/ 3774-2200
F +86/(0) 21/ 3774-2202

MUST BE OF CONTRACT QUALITY AND SUITABLE FOR COMMERCIAL
USE. FABRICATION TO BE IN ACCORDANCE WITH HBA PREAMBLES
(www.hbadesign.com/preambles.html) AND AS FOLLOWS:

1. Location位置: Master Bathroom. Refer to plans, elevations and detail for exact location.
2. Description描述: Deck mounted bath mixer with cross handle knot.
3. Refer to BHX-207 for details.
有关说明, 参阅 BHX-207
4. Finish完饰面: Polished Chrome
5. Model模型: 39445000
6. Overall Dimensions整体尺寸: Refer to BHX-207 for exact dimension
7. Shipping: **Must be** sufficiently **crated/** packed/ **taped** to prevent any breakage.
运输: 必须恰当的箱起/包扎/粘起以防任何的破裂。
8. Manufacturer to **submit** sample to HBA for approval prior to production.
制造前, 制造商必须呈交样板供HBA批准。

Project

Fengyang Service Apartment

Area:

3 BEDROOM SANITARY

Item:

Bathtub Mixer (Master B

Issued:

Project

50161

Qty.

1 Set

Item
No.


BH-207



HBA

HIRSCH/BEDNER
ASSOCIATES PTE LTD
DESIGN CONSULTANTS

700 BEACH ROAD
LEVEL TWO
199598, SINGAPORE
FAX 65.6337.2450
■ TEL 65.6337.2511 ■
www.HBAdesign.com

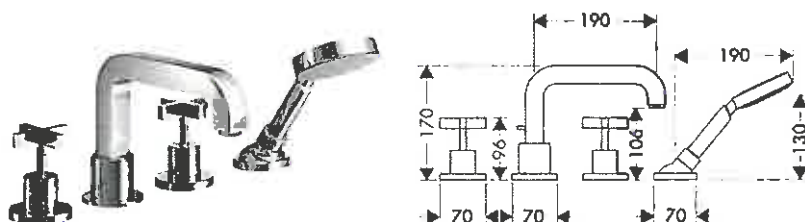

Axor Citterio Art.no. 39445000
4-Hole Rim-Mounted Bath Mixer with cross handles
DN15
finish set consisting of: handles, escutcheons, bath
spout, hand shower, ceramic valves hot/cold 180°,
non-return valve
QuickClean aerator
pull-out length 1.10m
P-IX 9087/ICB
for use with:

Project

Fengyang Service Apartment

Area:

3 BEDROOM SANITARY

Item:

Bathtub Mixer (Master B

Issued:

Project	50161
Scale	NTS
By	CH
Item No.	BHX-207

SPECIFICATION



HBA

HIRSCH/BEDNER
ASSOCIATES PTE LTD
DESIGN CONSULTANTS

700 BEACH ROAD
LEVEL TWO
199598, SINGAPORE
FAX 65.6337.2450
TEL 65.6337.2511
www.HBAdesign.com

Mfg. TOTO Asia Oceania Pte. Ltd.
10 Eunus Road 8
#12-07 Singapore Post Centre
Singapore
watanabe@toto.com.sg

T 65 6744 6955
F 65 68410819
c Lexx Koo

Rep. TOTO, China Company Limited
Room 210, Shanghai International Trade
Centre
2201 Yananxi Road,
Shanghai 200336
Republic China.
Shanghai, China

T +862162701010
c Du Junming

MUST BE OF CONTRACT QUALITY AND SUITABLE FOR COMMERCIAL
USE. FABRICATION TO BE IN ACCORDANCE WITH HBA PREAMBLES
(www.hbadesign.com/preambles.html) AND AS FOLLOWS:

1. Location位置: All bathrooms in 3 Bedroom Service Apartment. Refer to plans and elevations for exact locations.
2. Description描述: Floor Trap.地漏
3. Model模型: EWB620S.
4. Overall Dimensions整体尺寸: W144mm x D144mm x H177.5mm. Refer to BHX-208 for details.
5. Refer to BHX-208 for details.
有关说明, 参阅 BHX-208.
6. Materials材料: Corrosion-resistant metal. 抗腐蚀金属。
7. Shipping: **Must be sufficiently crated/ packed/ taped to prevent any breakage.**
运输: 必须恰当的箱起/包扎/粘起以防任何的破裂。
8. Manufacturer to submit sample to HBA for approval prior to production.
制造前, 制造商必须呈交样板供HBA批准。
9. Manufacturer to ensure the net area of the grating **should not be less than the cross sectional area of the drain: 4420mm².** 制造商必须确定地漏的表面过水有效面积不小于排水管截面积, 即不小于4420mm²。
10. Diameter of hole or grating width **should not be larger than 6-8mm.**
地漏算子的圆孔直径或格栅的宽度建议为6-8mm。

Issued:

Project

Fengyang Service Apartment

Area:

3 BEDROOM SANITARY

Item:

Floor Trap

Project

50161

Qty.

8 Each

Item
No.


BH-208



HBA

HIRSCH/BEDNER
ASSOCIATES PTE LTD
DESIGN CONSULTANTS

700 BEACH ROAD
LEVEL TWO
199598, SINGAPORE
FAX 65.6337.2450
■ TEL 65.6337.2511 ■
www.HBAdesign.com

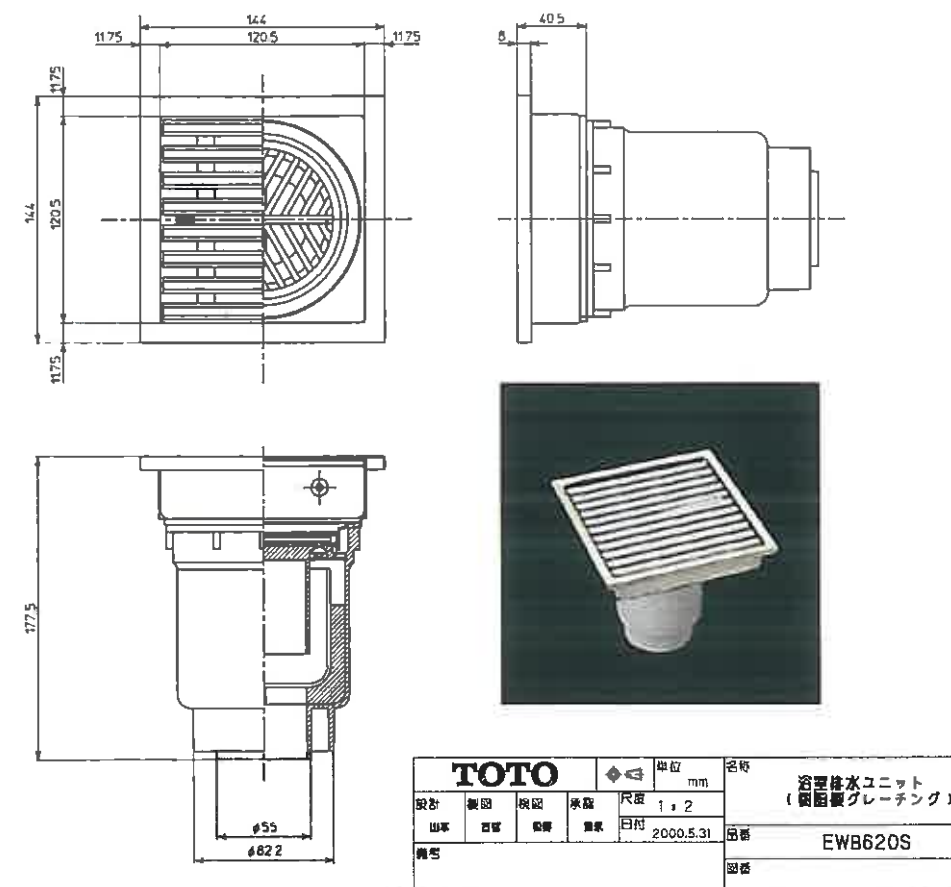

Project

Fengyang Service Apartment

Area:

3 BEDROOM SANITARY

Item:

Floor Trap

Issued:

Project	50161
Scale	
By	
Item No.	BHX-208

SPECIFICATION



HBA

HIRSCH/BEDNER
ASSOCIATES PTE LTD
DESIGN CONSULTANTS

700 BEACH ROAD
LEVEL TWO
199598, SINGAPORE
FAX 65.6337.2450
■ TEL 65.6337.2511 ■
www.HBAdesign.com

Mfg. Hansgrohe Pte Ltd
69 Mohamad Sultan Road
Singapore
www.hansgrohe.com.sg

T 65 6884 5067
F 65 6884 5070
c Joyce chia

Rep. Hansgrohe Sanitary Products (Shanghai)
Co., Ltd
No. 2999 Shenggang Road
201612 Songjiang Industrial Zone (East)
Shanghai, China

T +86/(0) 21/ 3774-2200
F +86/(0) 21/ 3774-2202

MUST BE OF CONTRACT QUALITY AND SUITABLE FOR COMMERCIAL
USE. FABRICATION TO BE IN ACCORDANCE WITH HBA PREAMBLES
(www.hbadesign.com/preambles.html) AND AS FOLLOWS:

1. Location位置: All bathrooms in 3 Bedroom Service Apartment. Refer to plans, elevations and detail for exact location.
2. Refer to BHX-209 for details.
有关说明, 参阅 BHX-209
3. Finish完饰面: Polished Chrome
4. Model模型: 41537000
5. Overall Dimensions整体尺寸: Refer to BHX-209 for exact dimension.
6. Shipping: **Must be** sufficiently **crated/** packed/ **taped** to prevent any breakage.
运输: 必须恰当的箱起/包扎/粘起以防任何的破裂。
7. Manufacturer to **submit** sample to **HBA** for approval prior to production.
制造前, 制造商必须呈交样板供HBA批准。

Issued:

Project

Fengyang Service Apartment

Area:

3 BEDROOM SANITARY

Item:

Robe Hook

Project

50161

Qty.

6 Each

Item
No.


BH-209



HBA

HIRSCH/BEDNER
ASSOCIATES PTE LTD
DESIGN CONSULTANTS

700 BEACH ROAD
LEVEL TWO
199598, SINGAPORE
FAX 65.6337.2450
■ TEL 65.6337.2511 ■
www.HBAdesign.com

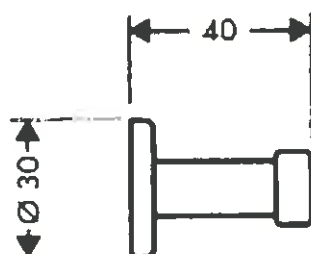

Axor Citterio
Single Hook

Art.no. 41537000

wall mounting
metal

Project

Fengyang Service Apartment

Area:

3 BEDROOM SANITARY

Item:

Robe Hook

Issued:

Project	50161
Scale	NTS
By	CH
Item No.	BHX-209

SPECIFICATION

Mfg. Windisch
C/Marie Curie 35
08210 Barbera del Vallès
(Barcelona)
PO Box 140

<http://www.windisch.es>

T 0034-937 180 811
F Fax : 0034-937 191 466



HBA

HIRSCH/BEDNER
ASSOCIATES PTE LTD
DESIGN CONSULTANTS

700 BEACH ROAD
LEVEL TWO
199598, SINGAPORE
FAX 65.6337.2450
TEL 65.6337.2511
www.HBAdesign.com

MUST BE OF CONTRACT QUALITY AND SUITABLE FOR COMMERCIAL
USE. FABRICATION TO BE IN ACCORDANCE WITH HBA PREAMBLES
(www.hbadesign.com/preambles.html) AND AS FOLLOWS:

1. Location位置: All Bathrooms in 3 Bedroom Service Apartment. Refer to plans, elevations and detail for exact location.
2. Description描述: Grooming Mirror with extenable arms and LED backlight at mirror.
3. Refer to BHX-210 for details.
有关说明, 参阅 BHX-210
4. Finish完饰面: Polished chrome on body and arm of mirror
5. Model模型: 99176-2
6. Overall Dimensions整体尺寸: 230mm(DIA) x 475mm (Max Extension Arm)
7. Shipping: Must be sufficiently crated/ packed/ taped to prevent any breakage.
运输: 必须恰当的箱起/包扎/粘起以防任何的破裂。
8. Manufacturer to submit sample to HBA for approval prior to production.
制造前, 制造商必须呈交样板供HBA批准。

Project

Fengyang Service Apartment

Area:

3 BEDROOM SANITARY

Item:

Grooming Mirror

Issued:

Project

50161

Qty.

3 Each

Item
No.


BH-210



HBA

HIRSCH/BEDNER
ASSOCIATES PTE LTD
DESIGN CONSULTANTS

700 BEACH ROAD
LEVEL TWO
199598, SINGAPORE
FAX 65.6337.2450
■ TEL 65.6337.2511 ■
www.HBAdesign.com

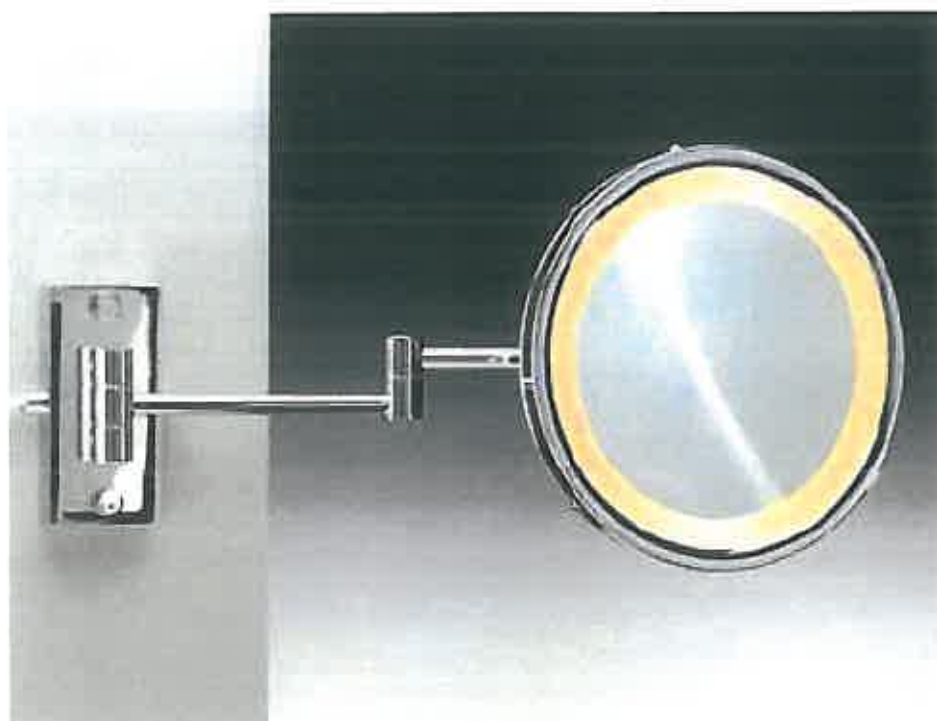

Ref. 90167/2 Ø 230
Extensible L. max: 475
Aumentos - Magnifying: 2x - 3x - 5x
Acabados - Finishes: CR - D - SM

Opcional: Conexión directa
Optional: Direct connection

Issued:

Project

Fengyang Service Apartment

Area:

3 BEDROOM SANITARY

Item:

Grooming Mirror

Project	50161
Scale	NTS
By	CH
Item No.	BHX-210

SPECIFICATION



HBA

HIRSCH/BEDNER
ASSOCIATES PTE LTD
DESIGN CONSULTANTS

700 BEACH ROAD
LEVEL TWO
199598, SINGAPORE
FAX 65.6337.2450
TEL 65.6337.2511
www.HBAdesign.com

Mfg. Hansgrohe Pte Ltd
69 Mohamad Sultan Road
Singapore
www.hansgrohe.com.sg

T 65 6884 5067
F 65 6884 5070
c Joyce chia

Rep. Hansgrohe Sanitary Products (Shanghai)
Co., Ltd
No. 2999 Shenggang Road
201612 Songjiang Industrial Zone (East)
Shanghai, China

T +86/(0) 21/ 3774-2200
F +86/(0) 21/ 3774-2202

MUST BE OF CONTRACT QUALITY AND SUITABLE FOR COMMERCIAL
USE. FABRICATION TO BE IN ACCORDANCE WITH HBA PREAMBLES
(www.hbadesign.com/preambles.html) AND AS FOLLOWS:

1. Location位置: Bedroom 2, Bedroom 3 and powder room. Refer to plans, elevations and detail for exact location.
2. Description描述: 3 Hole basin mixer with lever handles
3. Refer to BHX-211 for details.
有关说明, 参阅 BHX-211.
4. Finish完饰面: Polished chrome as per manufacturer
5. Model模型: 39135000
6. Overall Dimensions整体尺寸: Refer to BHX-211 for exact dimension.
7. Shipping: Must be sufficiently crated/ packed/ taped to prevent any breakage.
运输: 必须恰当的箱起/包扎/粘起以防任何的破裂。
8. Manufacturer to submit sample to HBA for approval prior to production.
制造前, 制造商必须呈交样板供HBA批准。

Project

Fengyang Service Apartment

Area:

3 BEDROOM SANITARY

Item:

Basin mixer (Common Be

Issued:

Project	50161
Qty.	3 Each
Item No.	BH-211



Axor Citterio Art.no. 39135000

3-Hole Basin Mixer with lever handles and
spout 140 mm DN15
with escutcheons, ceramic valves hot/cold
90°

flow limiter 5 l/min.


QuickClean aerator

pop-up waste set G 1 1/4

suitable for continuous flow water heaters
with connection hoses

P-IX 18083/10

DVGW NW-6501BT0602

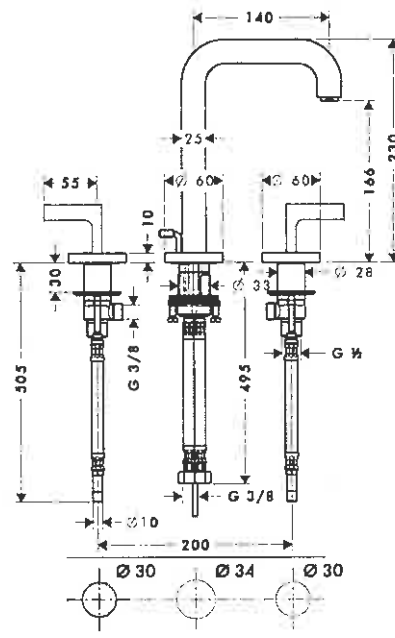

HBA

HIRSCH/BEDNER
ASSOCIATES PTE LTD
DESIGN CONSULTANTS

700 BEACH ROAD
LEVEL TWO
199598, SINGAPORE
FAX 65.6337.2450
■ TEL 65.6337.2511 ■
www.HBAdesign.com

Project

Fengyang Service Apartment

Area:

3 BEDROOM SANITARY

Item:

Basin mixer (Common Be

Issued:

Project	50161
Scale	NTS
By	CH
Item No.	BHX-211

SPECIFICATION



HBA

HIRSCH/BEDNER
ASSOCIATES PTE LTD
DESIGN CONSULTANTS

700 BEACH ROAD
LEVEL TWO
199598, SINGAPORE
FAX 65.6337.2450
■ TEL 65.6337.2511 ■
www.HBAdesign.com

Mfg. Duravit
Route De Marienthal B.P.10
France
www.duravit.com

T 03 88 90 61 00
F 03 88 90 61 01

Rep. Duravit (China) Representative Office
Rm 2103
Golden Magnolia Plaza
No. 1 DaPu Road
Shanghai, 200023 China

T 86 21 53520827
F 86 21 53520713

MUST BE OF CONTRACT QUALITY AND SUITABLE FOR COMMERCIAL
USE. FABRICATION TO BE IN ACCORDANCE WITH HBA PREAMBLES
(www.hbadesign.com/preambles.html) AND AS FOLLOWS:

1. Location位置: Bedroom 2, Bedroom 3 and powder room. Refer to plans, elevations and details for exact location.
2. Description描述: Free standing water closet
3. Refer to BHX-212 for details.
有关说明, 参阅 BHX-212
4. Finish完饰面: Colonial White (#11)
5. Model模型: PuraVida #211909
6. Overall Dimensions整体尺寸: 355mm(W) x 630mm(D) x 955mm(OH). Refer to BHX-212 for exact dimension.
7. Shipping: Must be sufficiently crated/ packed/ taped to prevent any breakage.
运输: 必须恰当的箱起/包扎/粘起以防任何的破裂。
8. Manufacturer to submit sample to HBA for approval prior to production.
制造前, 制造商必须呈交样板供HBA批准。

Issued:

Project

Fengyang Service Apartment

Area:

3 BEDROOM SANITARY

Item:

Washlet (Common Bedro

Project

50161

Qty.

3 Each

Item
No.

BH-212



HBA


HIRSCH/BEDNER
ASSOCIATES PTE LTD
DESIGN CONSULTANTS

700 BEACH ROAD
LEVEL TWO
199598, SINGAPORE
FAX 65.6337.2450
■ TEL 65.6337.2511 ■
www.HBAdesign.com



PuraVida #211909

Toilets Toilet close-coupled
washdown model,
(without cistern), Outlet for
Vario connector set, for
horizontal and vertical
outlet, length adjustable
from 70 - 170 mm, and
vario connecting bend,
vertical outlet from 160 -
200 mm, fixings included

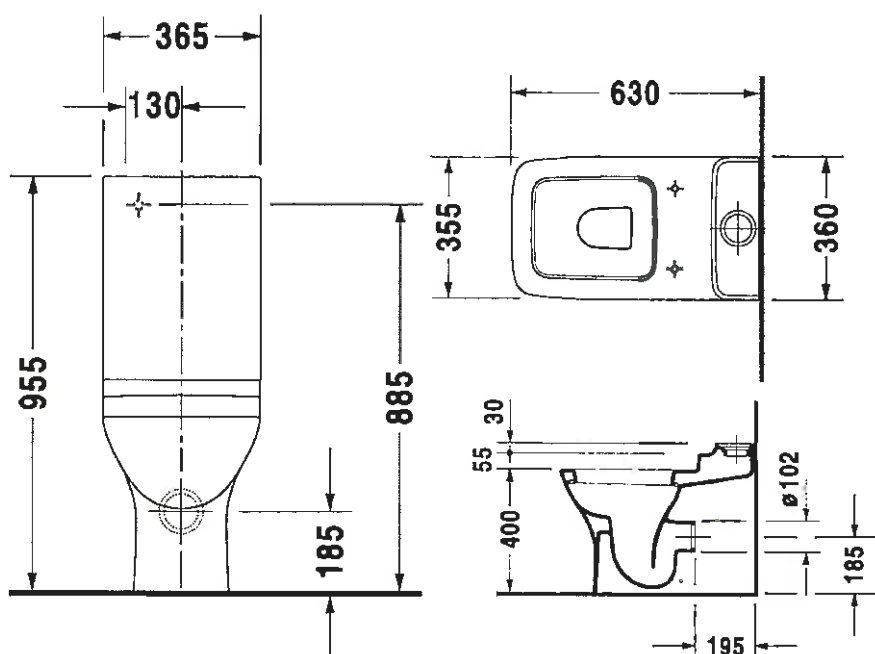

Issued:

Project

Fengyang Service Apartment

Area:

3 BEDROOM SANITARY

Item:

Washlet (Common Bedro

Project

50161

Scale

NTS

By

CH

Item
No.

BHX-212

SPECIFICATION



HBA

HIRSCH/BEDNER
ASSOCIATES PTE LTD
DESIGN CONSULTANTS

700 BEACH ROAD
LEVEL TWO
199598, SINGAPORE
FAX 65.6337.2450
■ TEL 65.6337.2511 ■
www.HBAdesign.com

Mfg. Hansgrohe Pte Ltd
69 Mohamad Sultan Road
Singapore
www.hansgrohe.com.sg

T 65 6884 5067
F 65 6884 5070
c Joyce chia

Rep. Hansgrohe Sanitary Products (Shanghai)
Co., Ltd
No. 2999 Shenggang Road
201612 Songjiang Industrial Zone (East)
Shanghai, China

T +86/(0) 21/ 3774-2200
F +86/(0) 21/ 3774-2202

MUST BE OF CONTRACT QUALITY AND SUITABLE FOR COMMERCIAL
USE. FABRICATION TO BE IN ACCORDANCE WITH HBA PREAMBLES
(www.hbadesign.com/preambles.html) AND AS FOLLOWS:

1. Location位置: Bedroom 2 and Bedroom 3. Refer to plans, elevations and details for exact location.
2. Description描述: Shower mixer with thermostatic, shut off valve and lever handle.
3. Refer to BHX-213 for details.
有关说明, 参阅 BHX-213
4. Finish完饰面: Polished Chrome as per manufacturer
5. Model模型: Rain Shower E360 Air, Shower Mixer w/ Diverter (15445400), Shower Hose (28276000), Sliding Bar + Handheld Shower (27853400), Fixfit Hose Connection (27414000).
Refer to BH-213 for exact model number.
6. Overall Dimensions整体尺寸: Refer to BHX-213 for exact dimension.
7. Shipping: Must be sufficiently crated/ packed/ taped to prevent any breakage.
运输: 必须恰当的箱起/包扎/粘起以防任何的破裂。
8. Manufacturer to submit sample to HBA for approval prior to production.
制造前, 制造商必须呈交样板供HBA批准。

Project

Fengyang Service Apartment

Area:

3 BEDROOM SANITARY

Item:

Shower Mixer (Common

Issued:

Project

50161

Qty.

2 Set

Item
No.


BH-213



HBA

HIRSCH/BEDNER
ASSOCIATES PTE LTD
DESIGN CONSULTANTS

700 BEACH ROAD
LEVEL TWO
199598, SINGAPORE
FAX 65.6337.2450
■ TEL 65.6337.2511 ■
www.HBAdesign.com

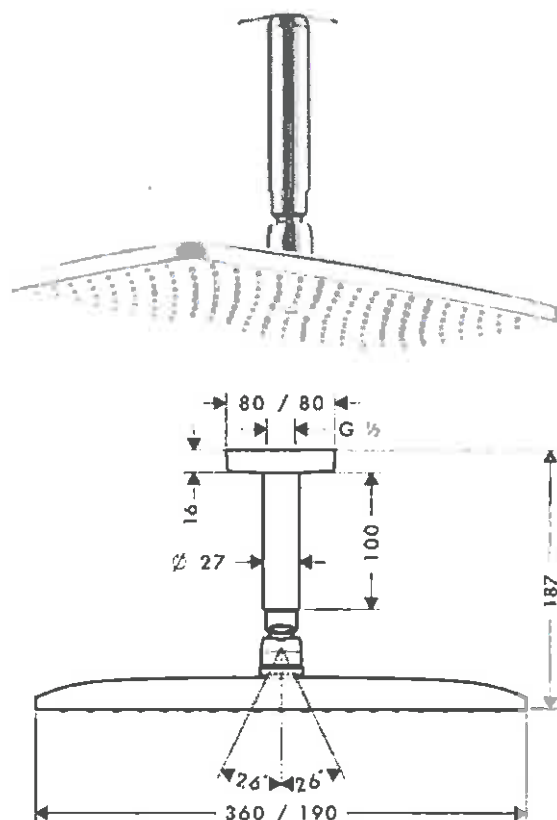

Raindance

Raindance E 360 AIR 1jet Overhead Shower DN15

with 100mm ceiling connector

rectangular overhead shower 360x190mm

high-quality metal housing

chrome spray disc

extra-wide shower rain

AirPower technology

QuickClean anti-limescale system

with ceiling connector plate

swivel joint with security nut

not suitable for continuous flow water heaters

Issued:

Project

Fengyang Service Apartment

Area:

3 BEDROOM SANITARY

Item:

Shower Mixer (Common

Project

50161

Scale

NTS

By

CH

Item

No.

BHX-213



HBA

HIRSCH/BEDNER
ASSOCIATES PTE LTD
DESIGN CONSULTANTS

700 BEACH ROAD
LEVEL TWO
199598, SINGAPORE
FAX 65.6337.2450
■ TEL 65.6337.2511 ■
www.HBAdesign.com



Shower Hose Art.no. 28276000
Isiflex Shower Hose DN15 1.60m

plastic hose with metal effect
anti-microbial
highly flexible
easy to clean
kink-resistant
conical nuts DN15 at both ends
swivel joint at the shower end
complies with DIN EN 1113

Project

Fengyang Service Apartment

Area:

3 BEDROOM SANITARY

Item:

Shower Mixer (Common

Issued:

Project

50161

Scale

NTS

By

CH

Item

No.


BHX-213



HBA


HIRSCH/BEDNER
ASSOCIATES PTE LTD
DESIGN CONSULTANTS

700 BEACH ROAD
LEVEL TWO
199598, SINGAPORE
FAX 65.6337.2450
■ TEL 65.6337.2511 ■
www.HBAdesign.com

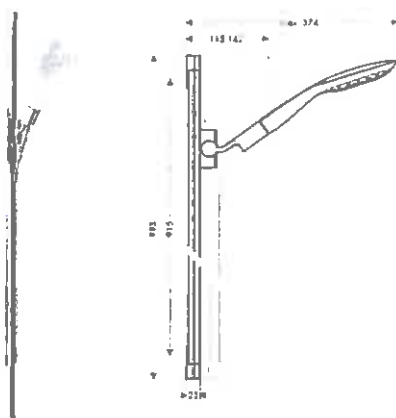

PuraVida Art.no. 27853400
PuraVida Unica Set 0.90m
consisting of:


PuraVida 150 3jet hand shower
(no.28557000)
PuraVida Unica wall bar 0.90m
(no.27844000)
Isiflex shower hose 1.60m
(no.28276000)

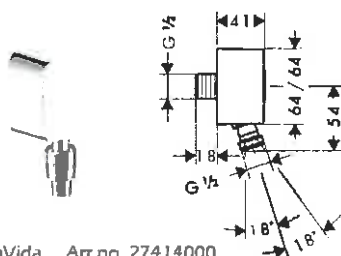

PuraVida Art.no. 27414000
Fixfit Hose Connection with
non-return valve and pivot joint
DN15
pivot joint for bending the shower
hose
integrated non-return valve
for wall mounting



PuraVida Art.no. 01800180
iBox universal Basic Set
DN15/DN20
including seal, with adjustable
clamping collar, 3 reductions DN20,
1 plug DN20
suitable for all shower, bath and
thermostat finish sets for concealed
installation
PA-IX 18989/ID, other quality
marks. see finish sets.

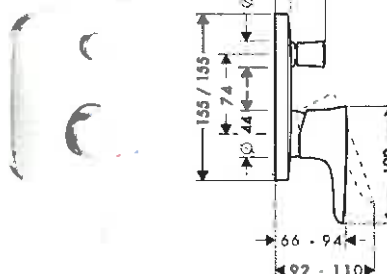

PuraVida Art.no. 15445400
Single Lever Bath Mixer for
concealed installation
finish set consisting of escutcheon,
handle, sleeve, diverter, mixing unit
ceramic cartridge, Boltic lever lock
adjustable temperature restriction
automatically reverts from shower
to bath filler
quality mark under application

Project

Fengyang Service Apartment

Area:

3 BEDROOM SANITARY

Item:

Shower Mixer (Common

Issued:

Project	50161
Scale	NTS
By	CH
Item No.	BHX-213

SPECIFICATION



HBA

HIRSCH/BEDNER
ASSOCIATES PTE LTD
DESIGN CONSULTANTS

700 BEACH ROAD
LEVEL TWO
199598, SINGAPORE
FAX 65.6337.2450
■ TEL 65.6337.2511 ■
www.HBAdesign.com

Mfg. Hans Grohe
Bonsignori G&P
C.SO Sebastopoli 204
Torino, 10137 Italy

T 011/3270010
F 011/3270011

e agenzia@bonsignori.191.it

Rep. Hansgrohe Sanitary Products (Shanghai)
Co., Ltd
No. 2999 Shenggang Road
201612 Songjiang Industrial Zone (East)
Shanghai, China

T +86/(0) 21/ 3774-2200
F +86/(0) 21/ 3774-2202

MUST BE OF CONTRACT QUALITY AND SUITABLE FOR COMMERCIAL
USE. FABRICATION TO BE IN ACCORDANCE WITH HBA PREAMBLES
(www.hbadesign.com/preambles.html) AND AS FOLLOWS:

1. Location位置: Bedroom 2 and Bedroom 3. Refer to plans, elevations and detail for exact location.
2. Description描述: 4 hole rim-mounted bath mixer with lever handle
3. Refer to BHX-214 for details.
有关说明, 参阅 BHX-214.
4. Finish完饰面: Polished Chrome Finish as per manufacturer.
5. Model模型: Axor Citterio 39446000
6. Overall Dimensions整体尺寸: Refer to BHX-214 for exact dimensions.
7. Shipping: **Must be** sufficiently **crated/** packed/ **taped** to prevent any breakage.
运输: 必须恰当的箱起/包扎/粘起以防任何的破裂。
8. Manufacturer to submit sample to HBA for approval prior to production.
制造前, 制造商必须呈交样板供HBA批准。

Issued:

Project

Fengyang Service Apartment

Area:

3 BEDROOM SANITARY

Item:

Bathtub mixer (Common

Project

50161

Qty.

2

Item
No.

BH-214




HBA

HIRSCH/BEDNER
ASSOCIATES PTE LTD
DESIGN CONSULTANTS

700 BEACH ROAD
LEVEL TWO
199598, SINGAPORE
FAX 65.6337.2450
■ TEL 65.6337.2511 ■
www.HBAdesign.com

Axor Citterio Art.no. 39446000

4-Hole Rim-Mounted Bath Mixer with lever
handles DN15
finish set consisting of: handles, escutcheons,
bath spout, hand shower, ceramic valves
hot/cold, non-return valve
pull-out length 1.10m
P-IX 9087/ICB
for use with:

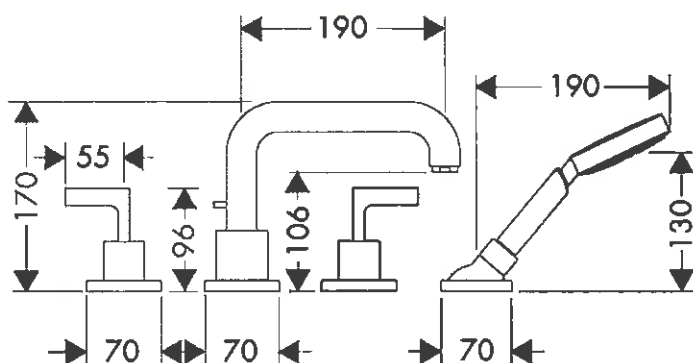

Issued:

Project

Fengyang Service Apartment

Area:

3 BEDROOM SANITARY

Item:

Bathtub mixer (Common

Project

50161

Scale

NTS

By

CH

Item
No.

BHX-214