
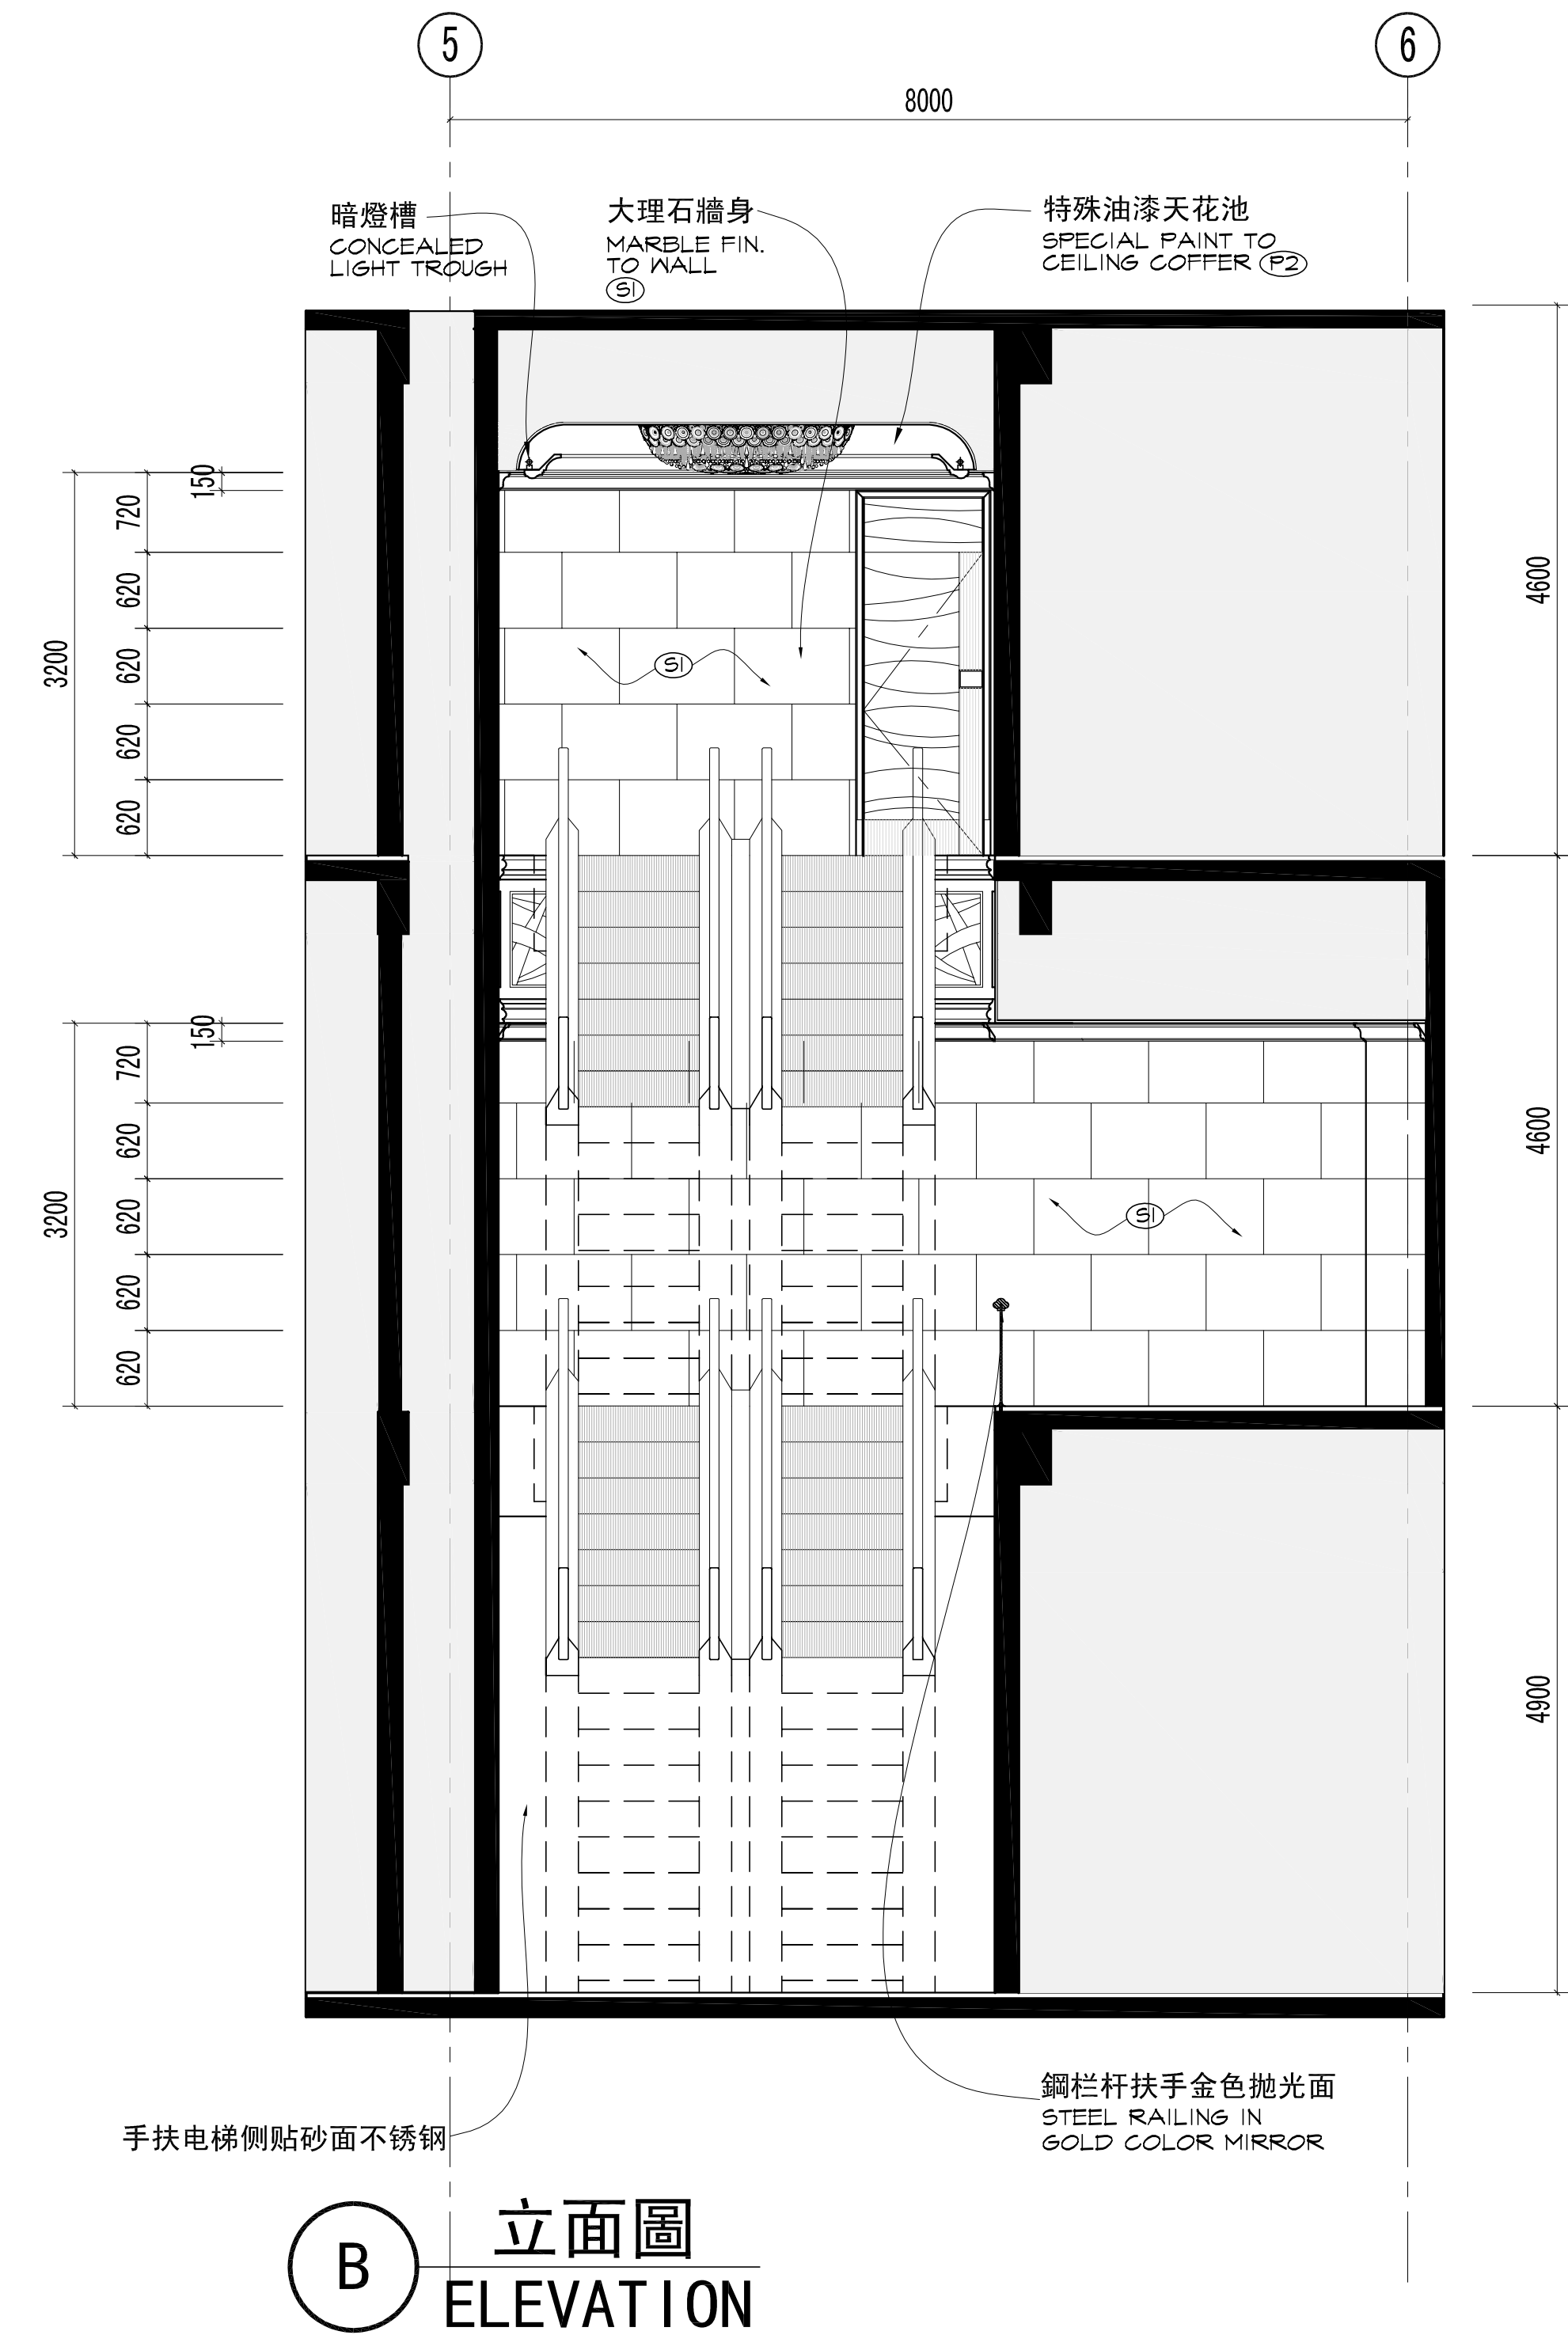


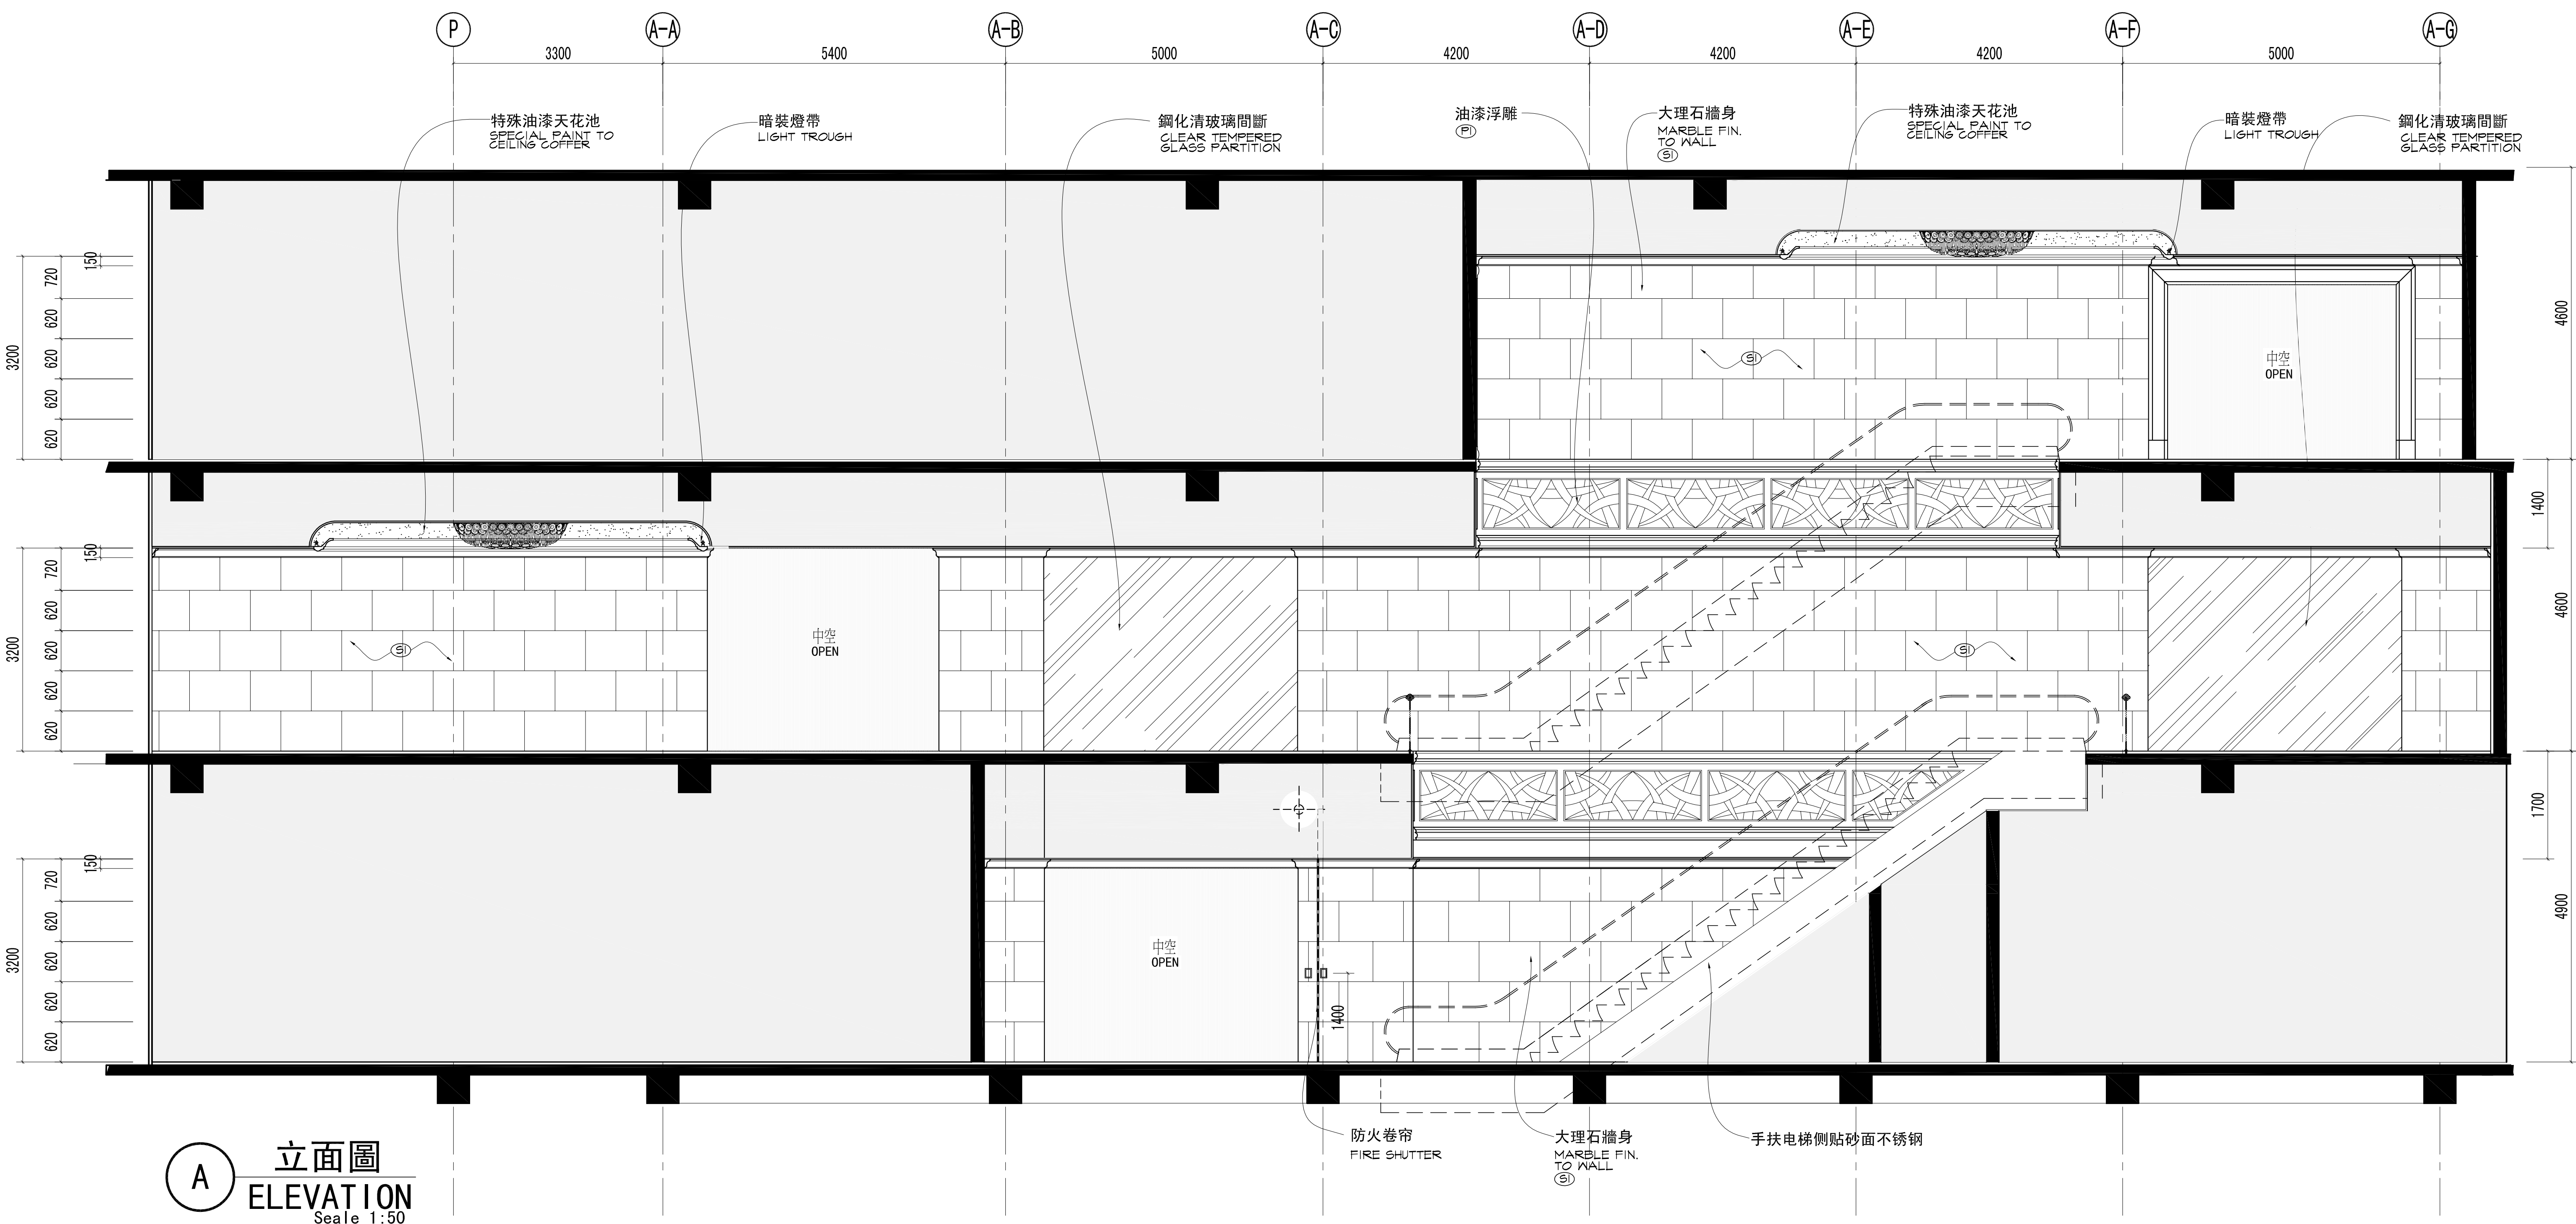

TENDER DRAWINGS

LRFD DESIGNERS LIMITED

NO.	DATE	REVISIONS AND ISSUES
PROJECT NO.	0425	
PROJECT	Shangri-La hotel - Suzhou	
TITLE	3/F CIRCULATION AREA ELEVATIONS	
SCALE	1 : 50	
DATE	SEPT-2005	DRAWING NO.
DRAWN BY	JL	3E-01
CHECKED BY		REVISION
PRINT DATE		

NOTES
1. This drawing is design in copy right of the designers. No part may be reproduced without the written permission of the designers.
2. All dimensions are indicated in mm by the customer. Any discrepancies shall be reported to the designers immediately.
3. This drawing is to be read in conjunction with the designers' specifications & conditions of contract.
4. Drawing not showing the detail's section shall not be taken as such.

Units: 1:4 = 1/4" Aberdeen Marina Tower • 8 Shuk Wan Road • Aberdeen • Hong Kong
Tel: (852) 2816 7333 • Fax: (852) 2813 1116 • E-mail: LRF@LRFdesign.com

www.LRFdesign.com