
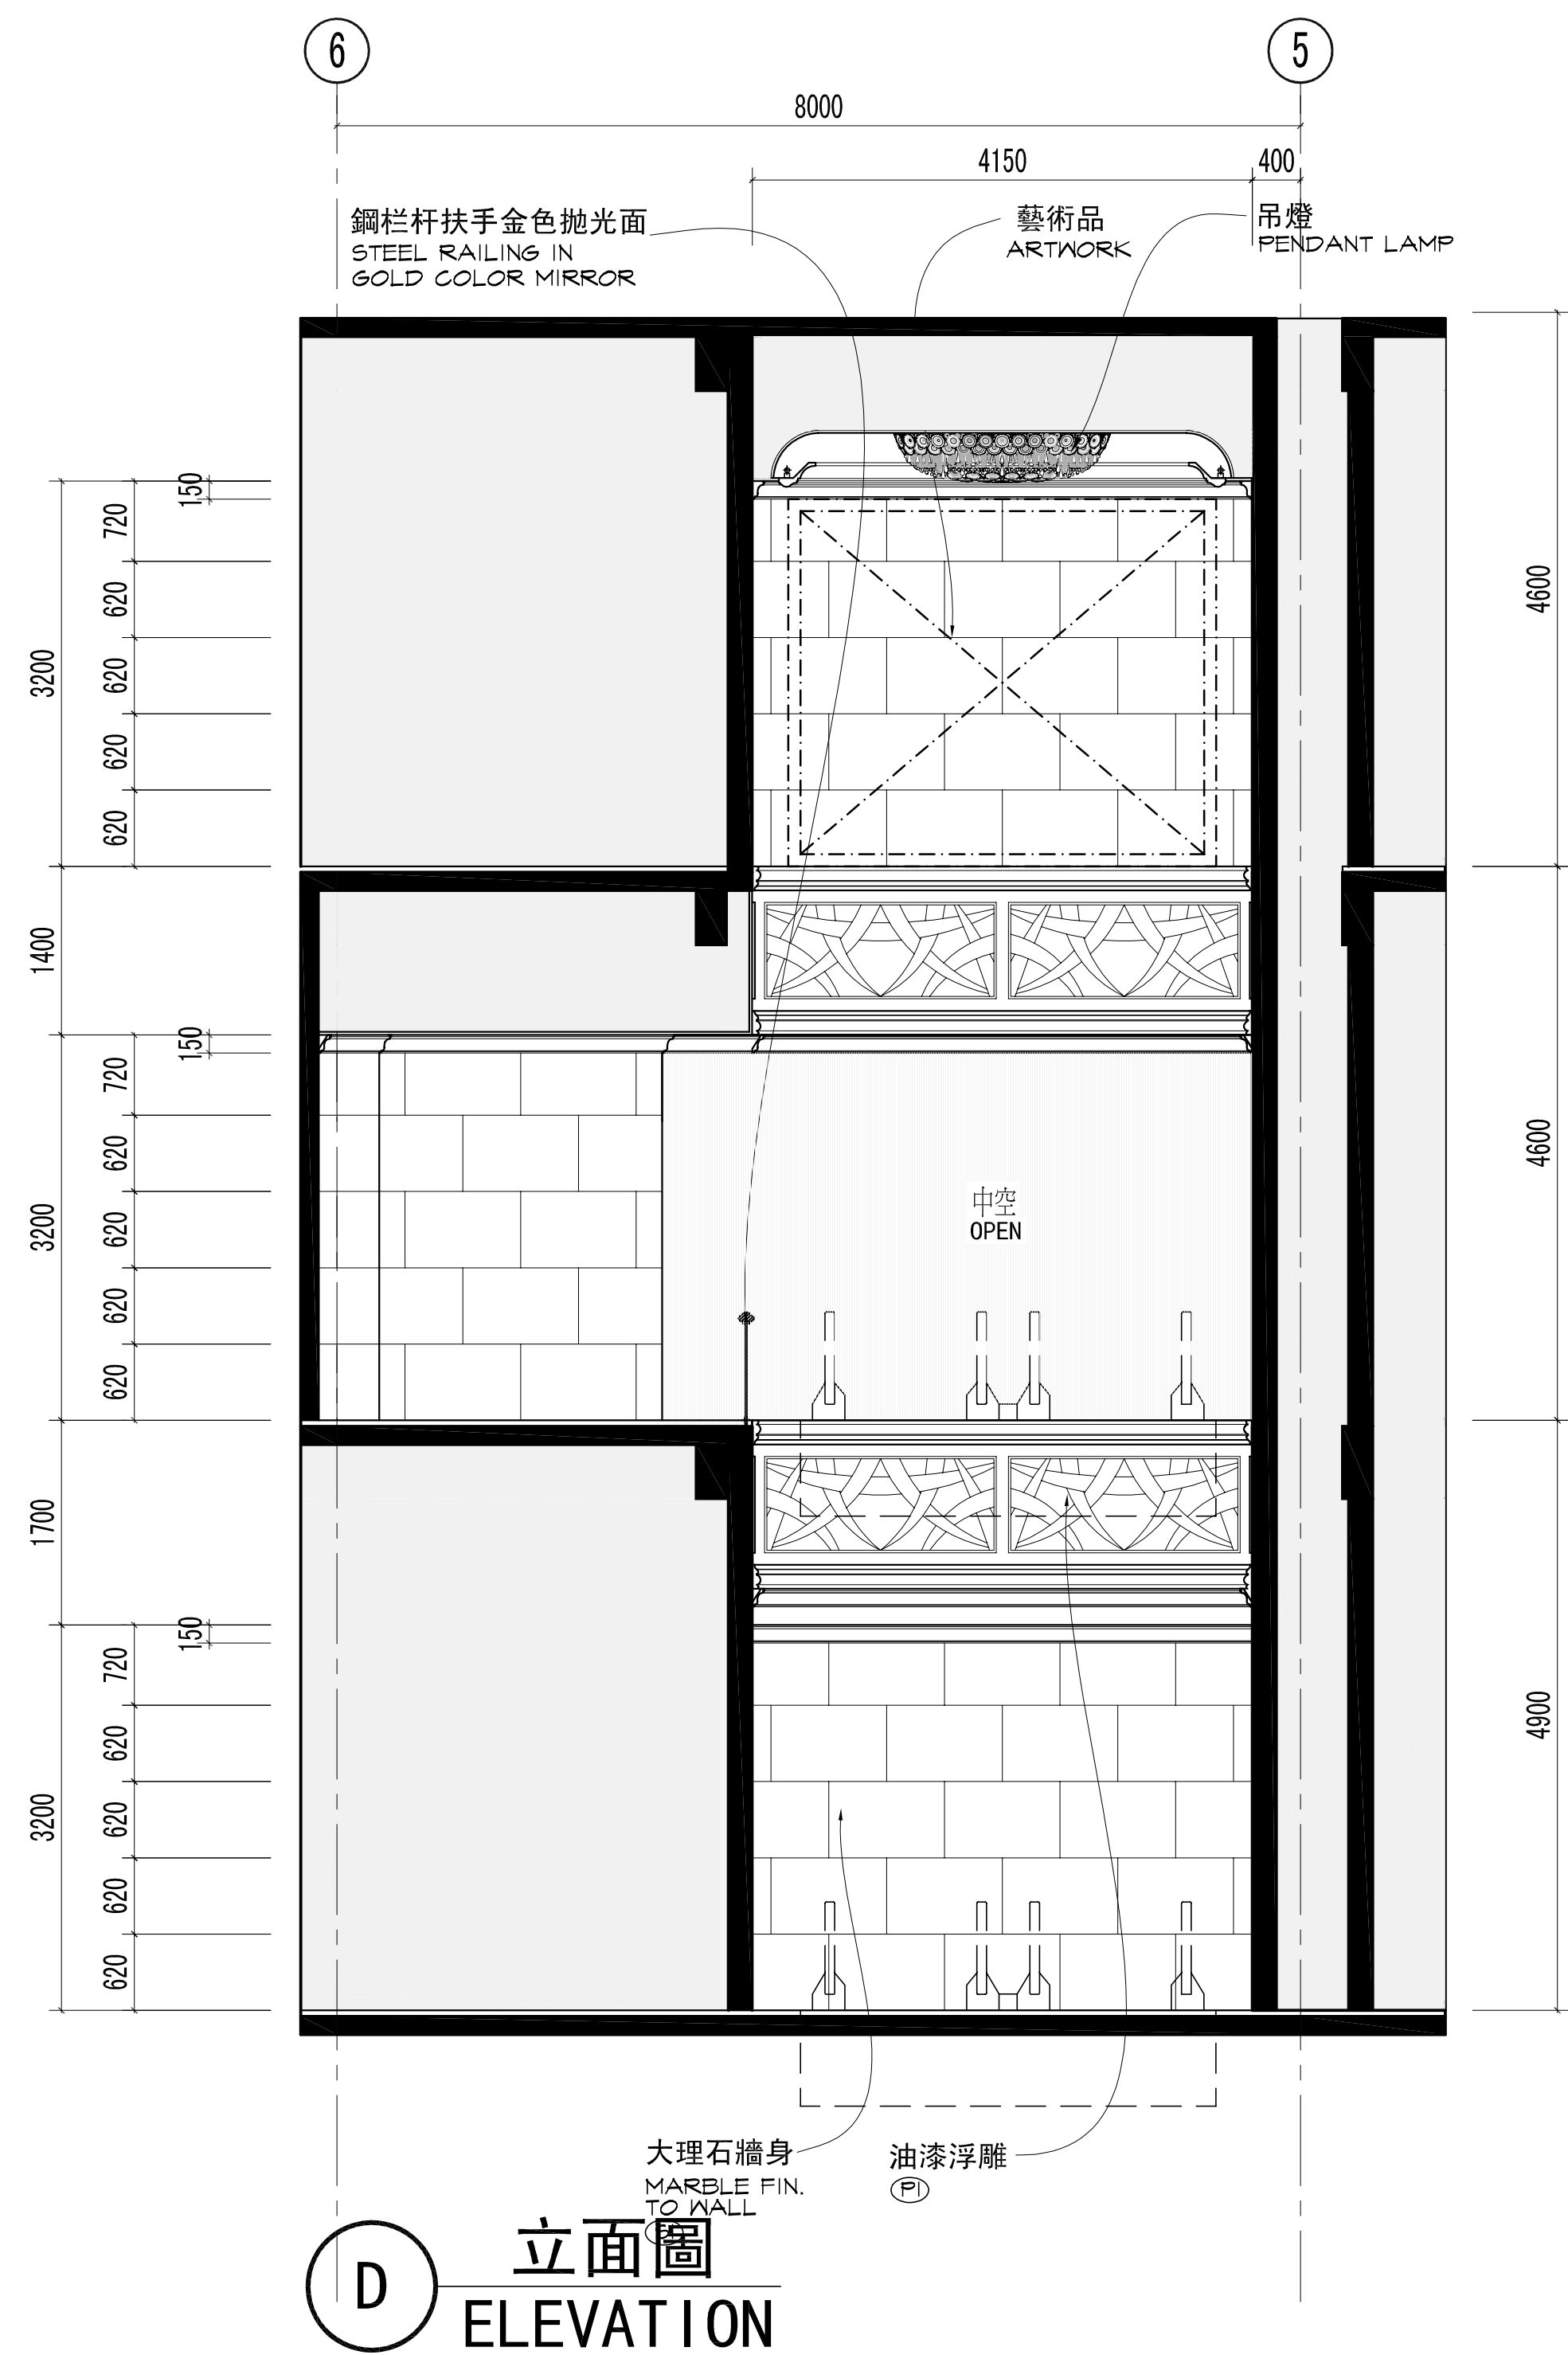


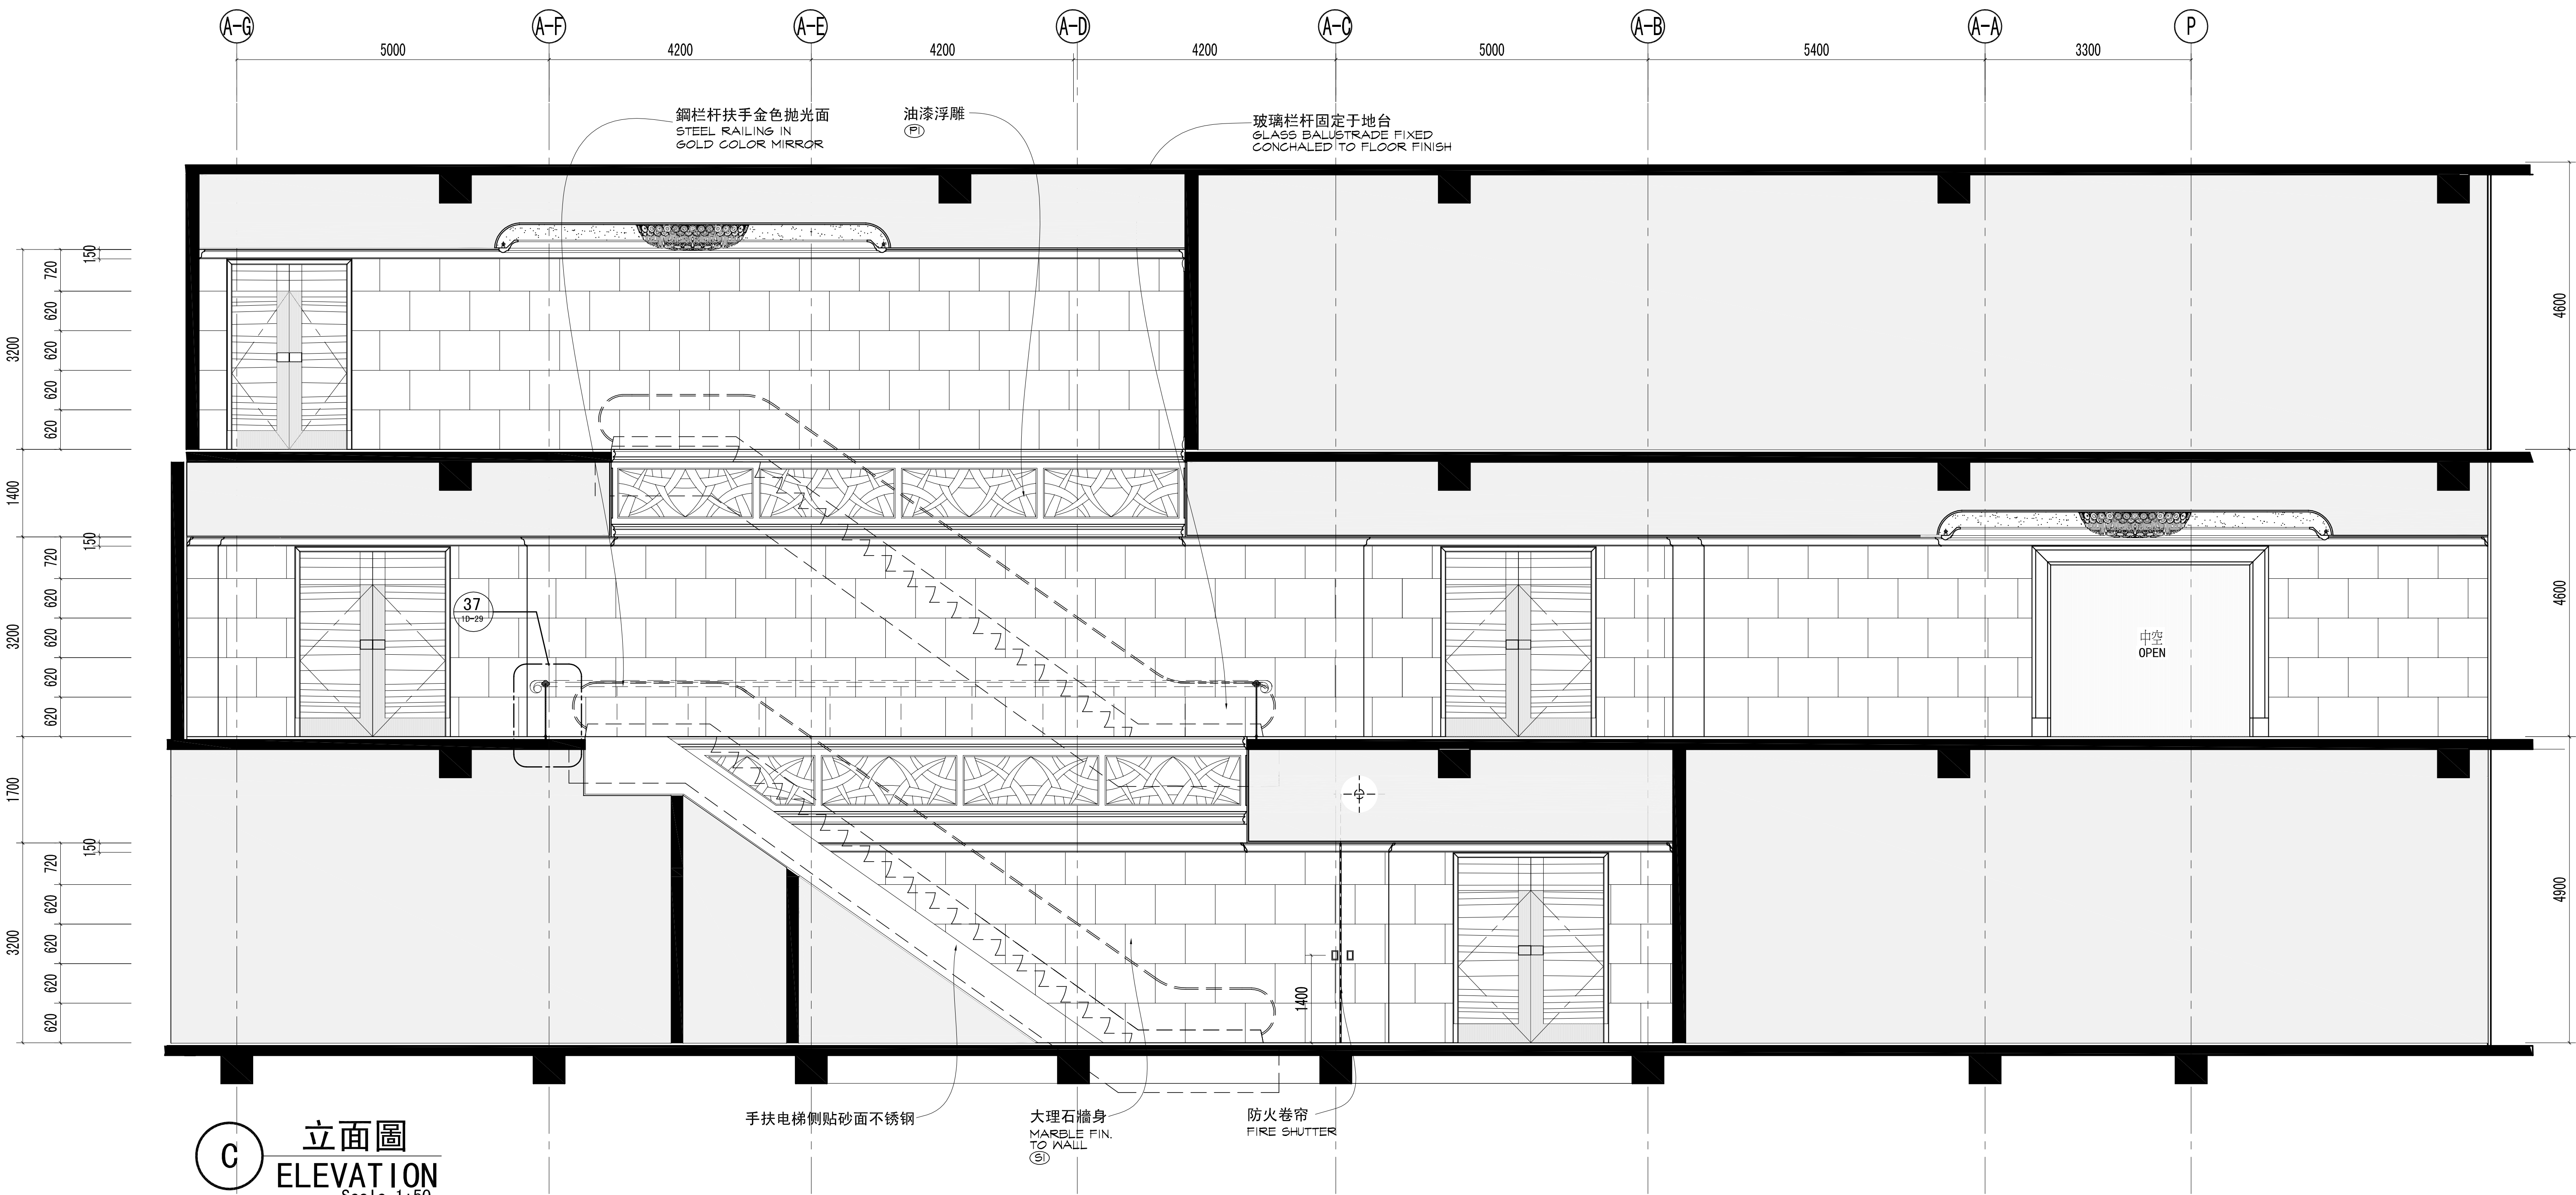

TENDER DRAWINGS

LRFD DESIGNERS LIMITED

NO.	DATE	REVISIONS AND ISSUES
PROJECT NO.	0425	
PROJECT	Shangri-La hotel - Suzhou	
TITLE	3/F CIRCULATION AREA ELEVATIONS	
SCALE	1 : 50	
DATE	SEPT-2005	DRAWING NO.
DRAWN BY	JL	3E-02
CHECKED BY		REVISION
PRINT DATE		

NOTES
1. This drawing is design to represent the design. The design is not to be used for construction without the written permission of the designer.
2. All dimensions are in millimeters unless otherwise stated. Any discrepancy shall be reported to the designer immediately.
3. This drawing is to be read in conjunction with the design specification and conditions of contract.
4. Drawing not showing the detail section shall be to be omitted.

Units: 1:4 - 1/4" Aberdeen Marina Tower - 8 Shuk Wan Road - Aberdeen - Hong Kong
Tel: (852) 2816 7333 - Fax: (852) 2813 1111 - E-mail: LRF@LRFdesign.com

www.LRFdesign.com