


REV	DATE	DESCRIPTION
-	16/05/07	ISSUED FOR INFORMATION
A	31/10/07	Revised in accord with Client Signoff Plan

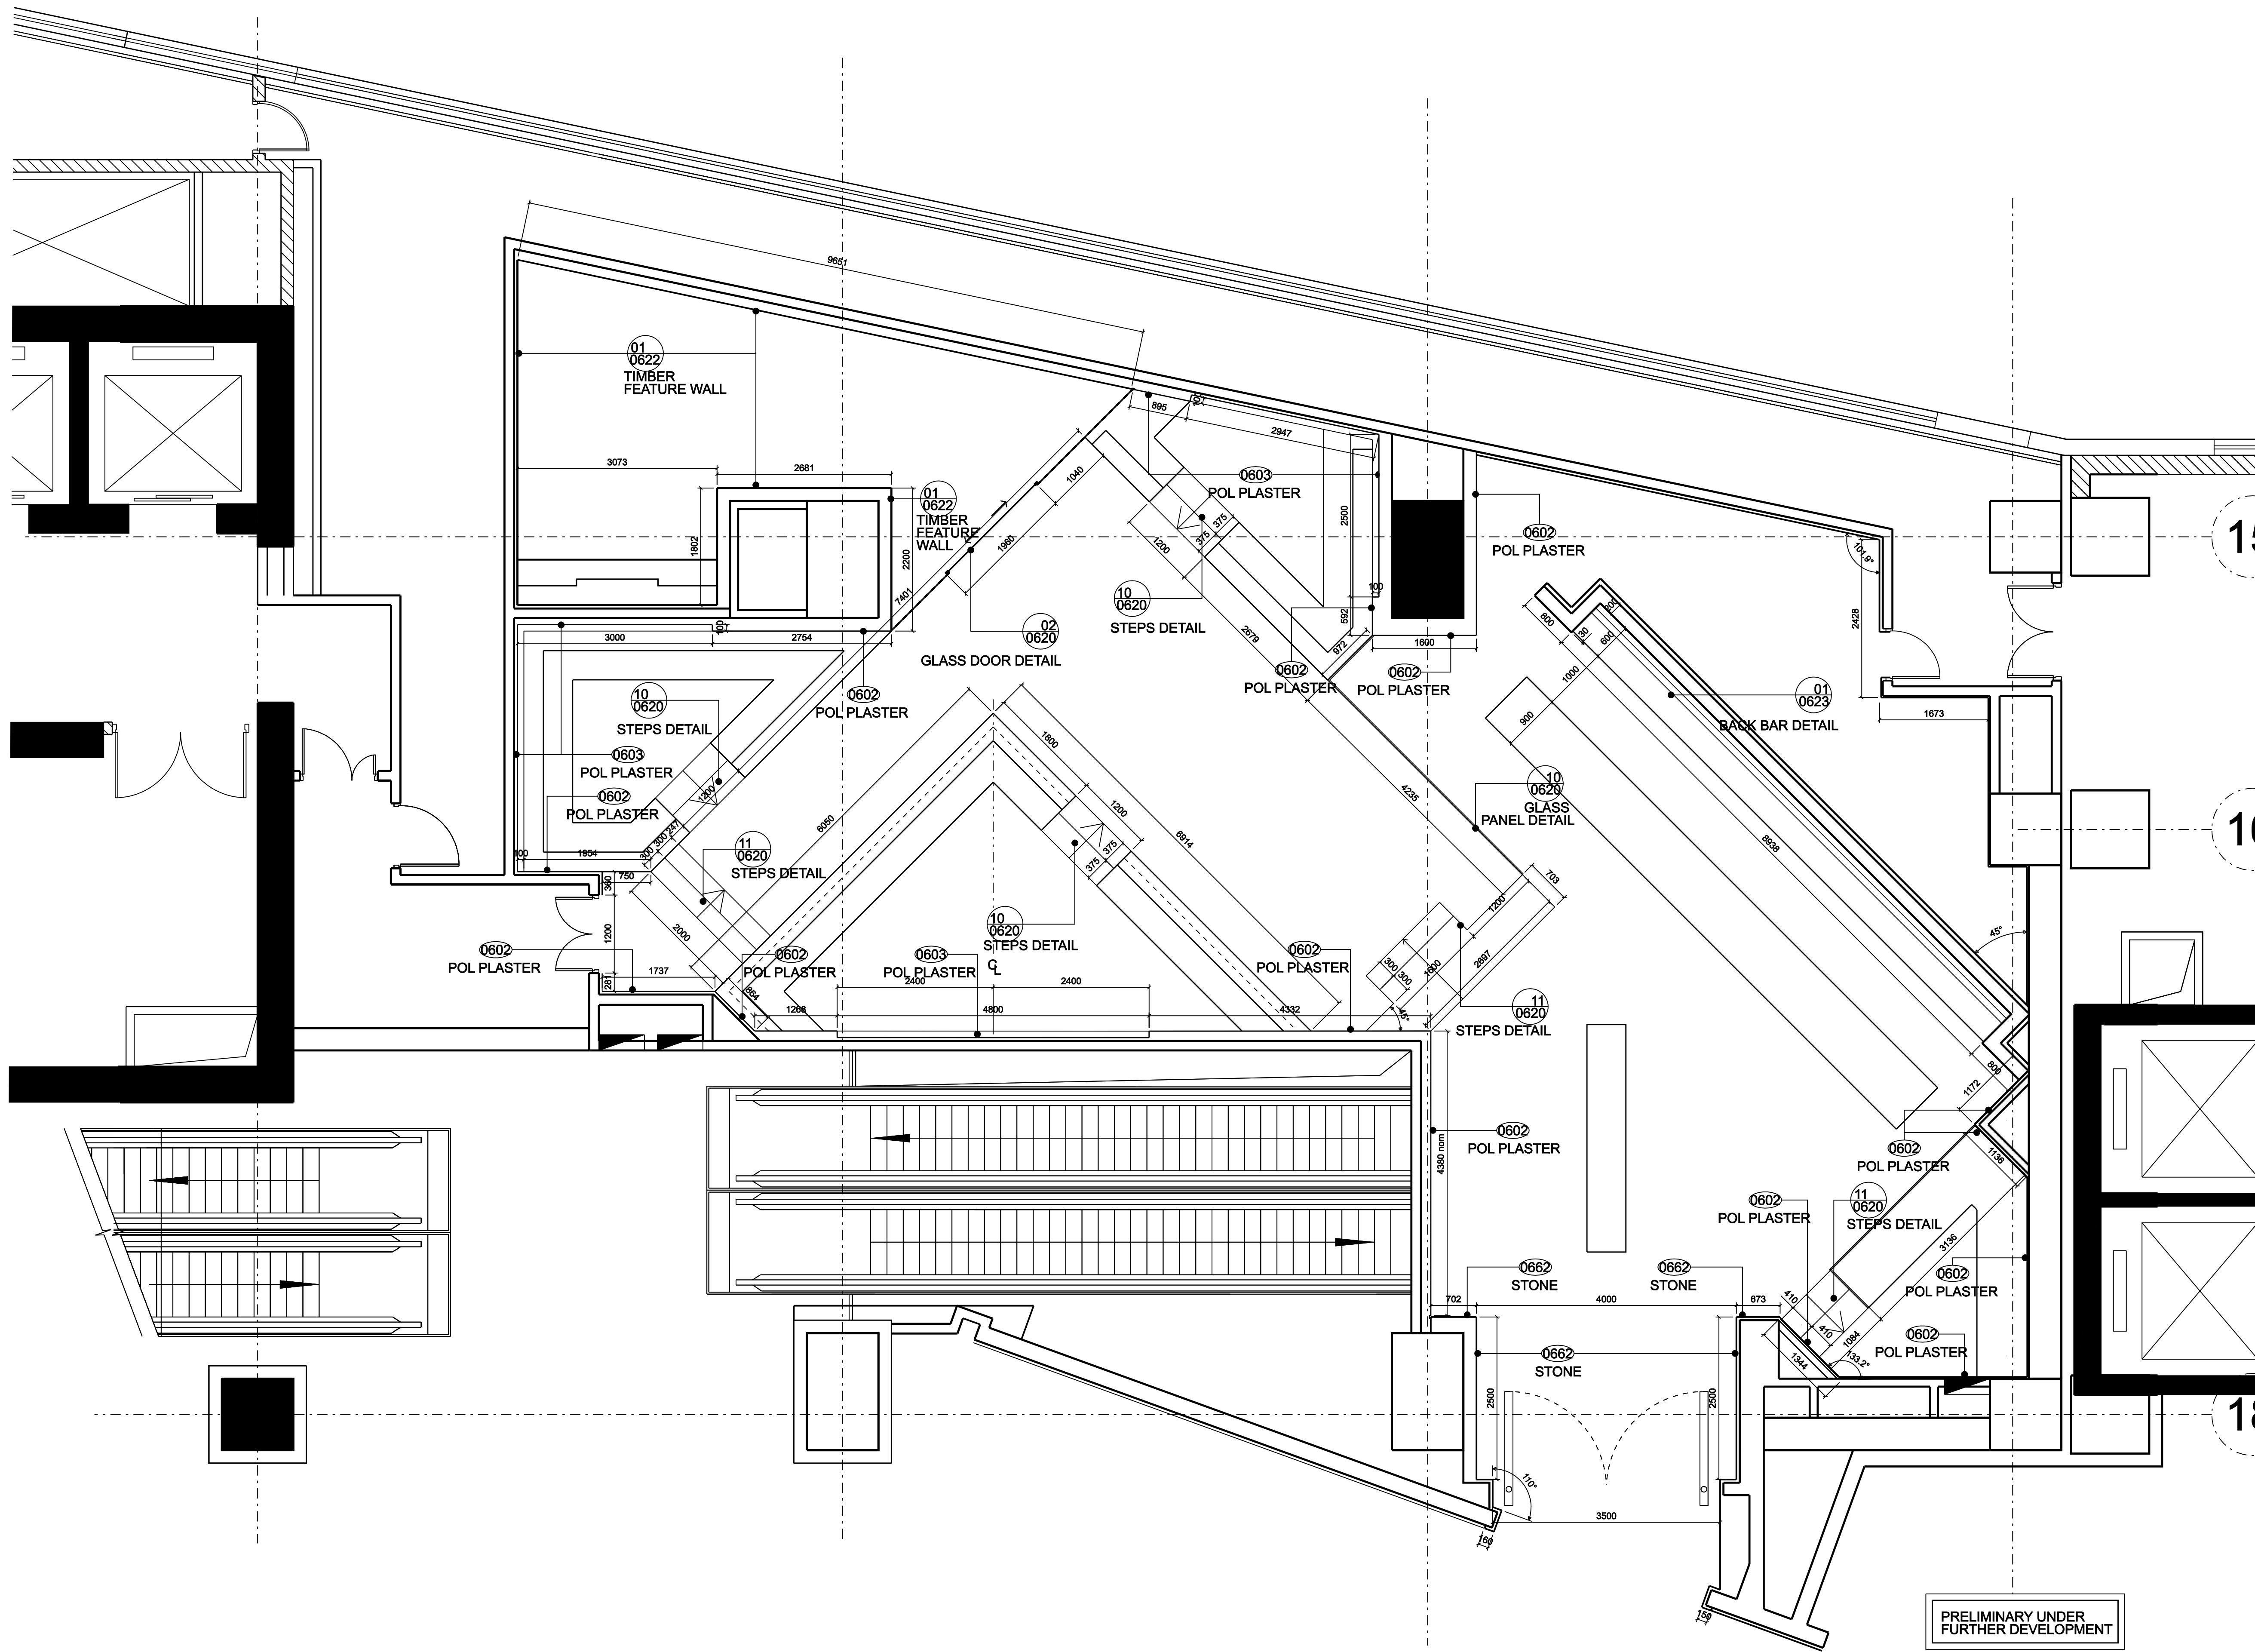

CLIENT
BEIJING MODERN ASIA PACIFIC
REAL ESTATE COMPANY LTD

PROJECT
WESTIN BEIJING
CHAOYANG HOTEL
PROJECT NO. 448

DESCRIPTION
AREA 06 DARK BAR
LEVEL 2
GA BUILDERS WORK PLAN

SCALE 1:50@A1	DATE 14/05/07	DRAWN BY J.I
------------------	------------------	-----------------

WORK TO FIGURED DIMENSIONS
DO NOT SCALE THIS DWG
CHECK DIMENSIONS ON SITE
BEFORE COMMENCING WORK

KCA 448 06 01

