


REV	DATE	DESCRIPTION
-	01/02/2007	ISSUED FOR INFORMATION
A	16/05/2007	ISSUED FOR INFORMATION
B	20/07/2007	ISSUED FOR INFORMATION
C	01/08/2007	ISSUED FOR INFORMATION
D	31/08/2007	REVISED AS AUGUST MEETING IN BEIJING. DIMENSIONS UPDATED.
E	31/10/2007	ISSUED FOR INFORMATION. REVISED IN ACCORD WITH CLIENT SIGNOFF.

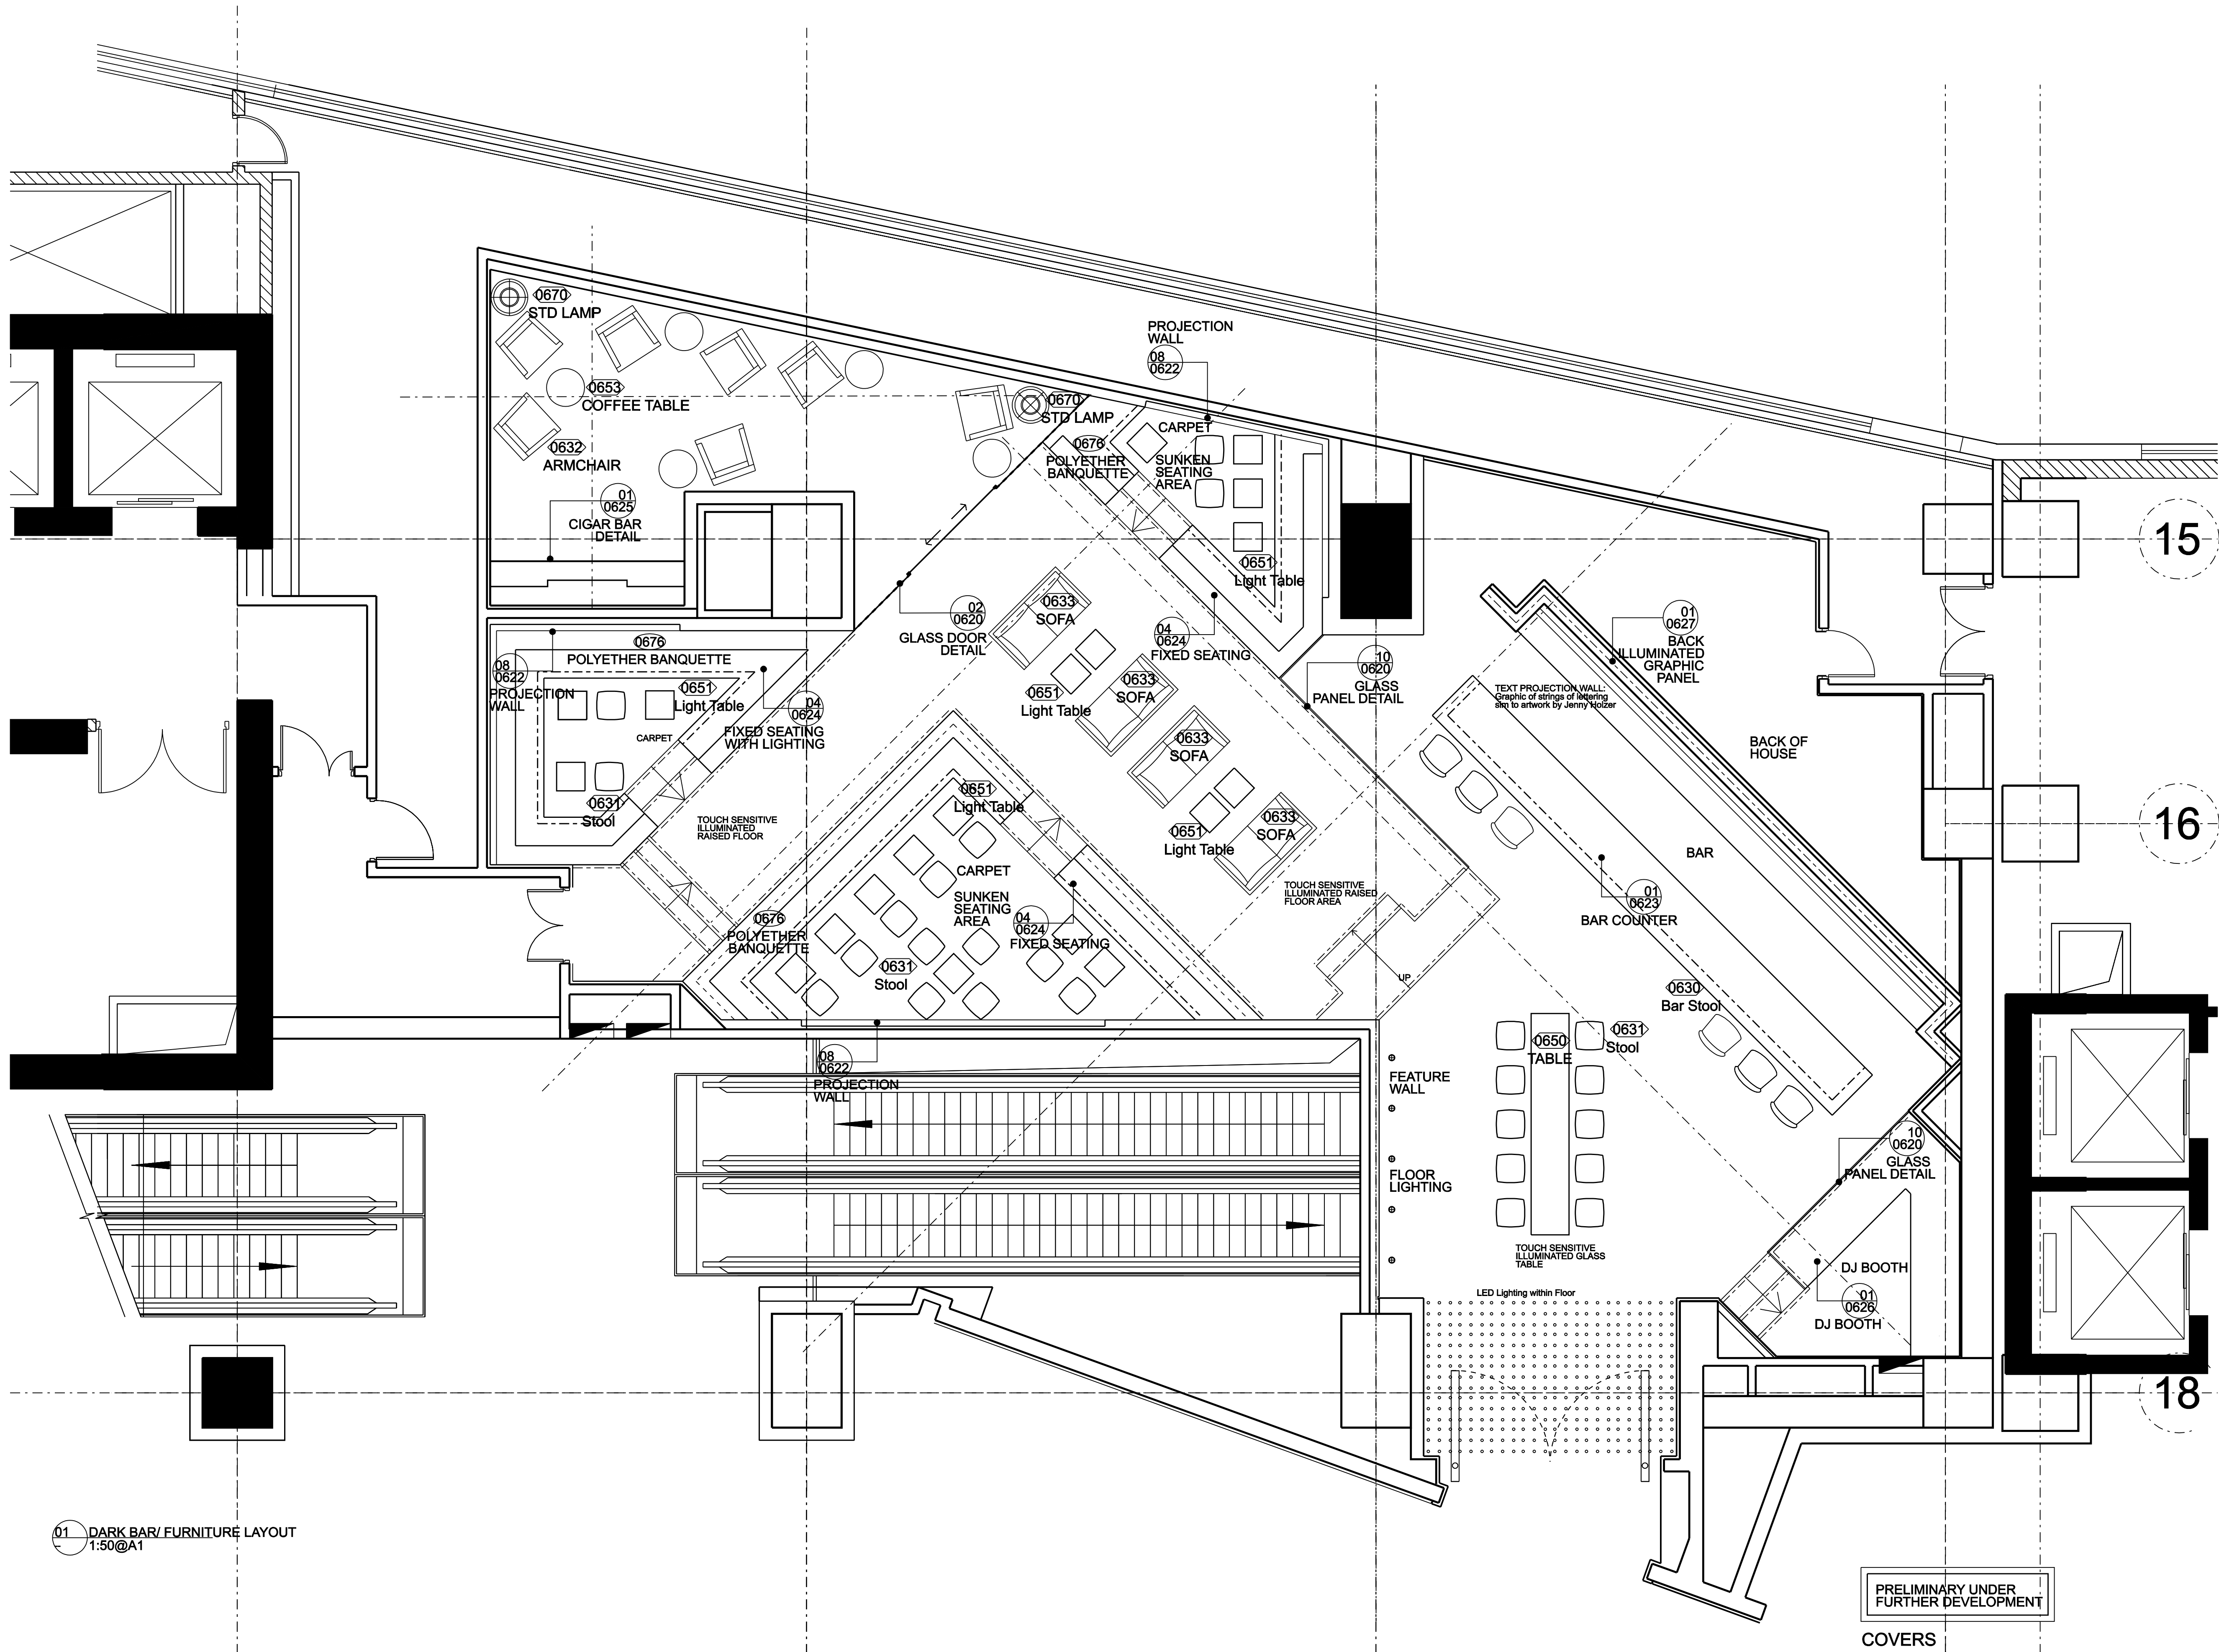

CLIENT
BEIJING MODERN ASIA PACIFIC
REAL ESTATE COMPANY LTD

PROJECT
WESTIN BEIJING
CHAOYANG HOTEL
PROJECT NO. 448

DESCRIPTION		
AREA 06 DARK BAR		
LEVEL 2		
GA FURNITURE LAYOUT PLAN		
SCALE 1:50@A1	DATE 09/05/07	DRAWN BY D.B

WORK TO FIGURED DIMENSIONS
DO NOT SCALE THIS DWG
CHECK DIMENSIONS ON SITE
BEFORE COMMENCING WORK
C

KCA 448 06 02



PRELIMINARY UNDER
FURTHER DEVELOPMENT

COVERS

BAR COVERS: 43
BAR STOOLS: 16
CIGAR ROOM: 7

TOTAL: 66