


REV	DATE	DESCRIPTION
—	16/05/07	ISSUED FOR INFORMATION
A	31/08/07	Revised in accord with Client Signoff
B	16/11/07	Interactive Floor Finish confirmed

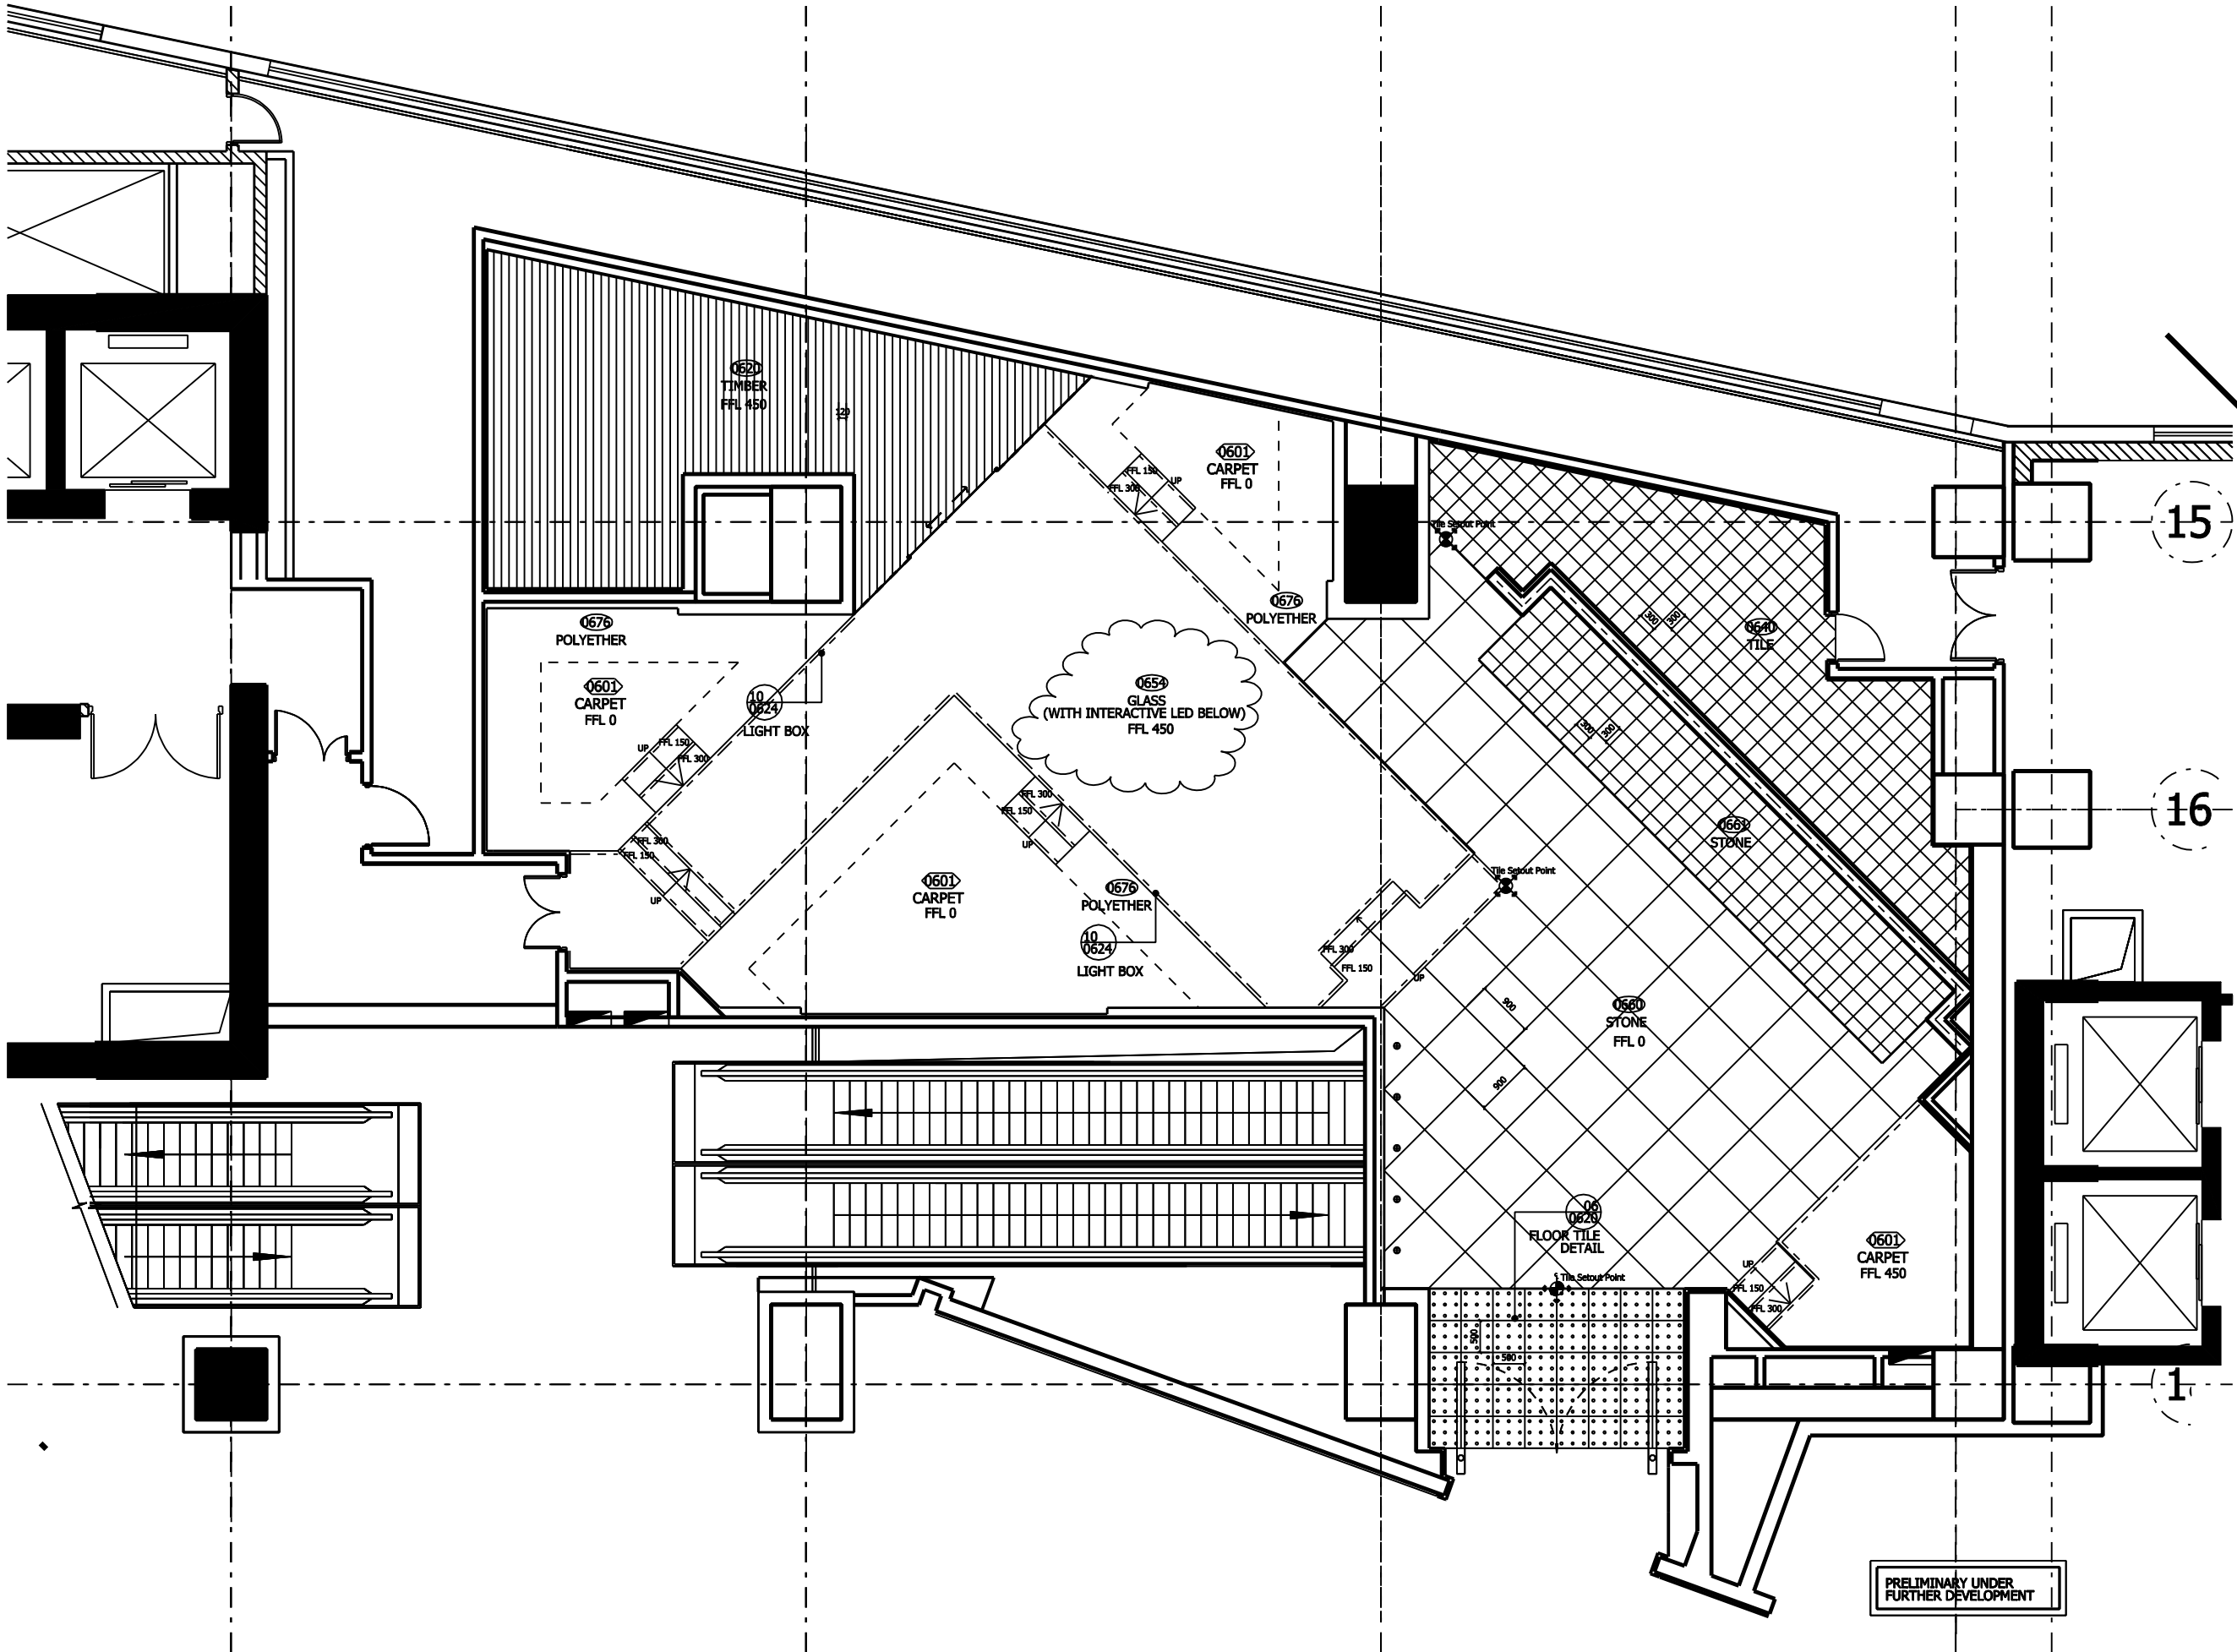

CLIENT
BEIJING MODERN ASIA PACIFIC
REAL ESTATE COMPANY LTD
PROJECT
WESTIN BEIJING
CHAOYANG HOTEL
PROJECT NO. 448

DESCRIPTION
AREA 06 DARK BAR
LEVEL 2
GA FLOOR FINISHES PLAN

SCALE 1:50@A1 DATE 09/05/07 DRAWN BY JH

WORK TO FIGURED DIMENSIONS
DO NOT SCALE THIS DWG
CHECK DIMENSIONS ON SITE
BEFORE COMMENCING WORK

KCA 448 06 03

B