


| REV | DATE     | DESCRIPTION            |
|-----|----------|------------------------|
| -   | 23/01/08 | ISSUED FOR INFORMATION |
| A   | 15/02/08 | ISSUED FOR INFORMATION |

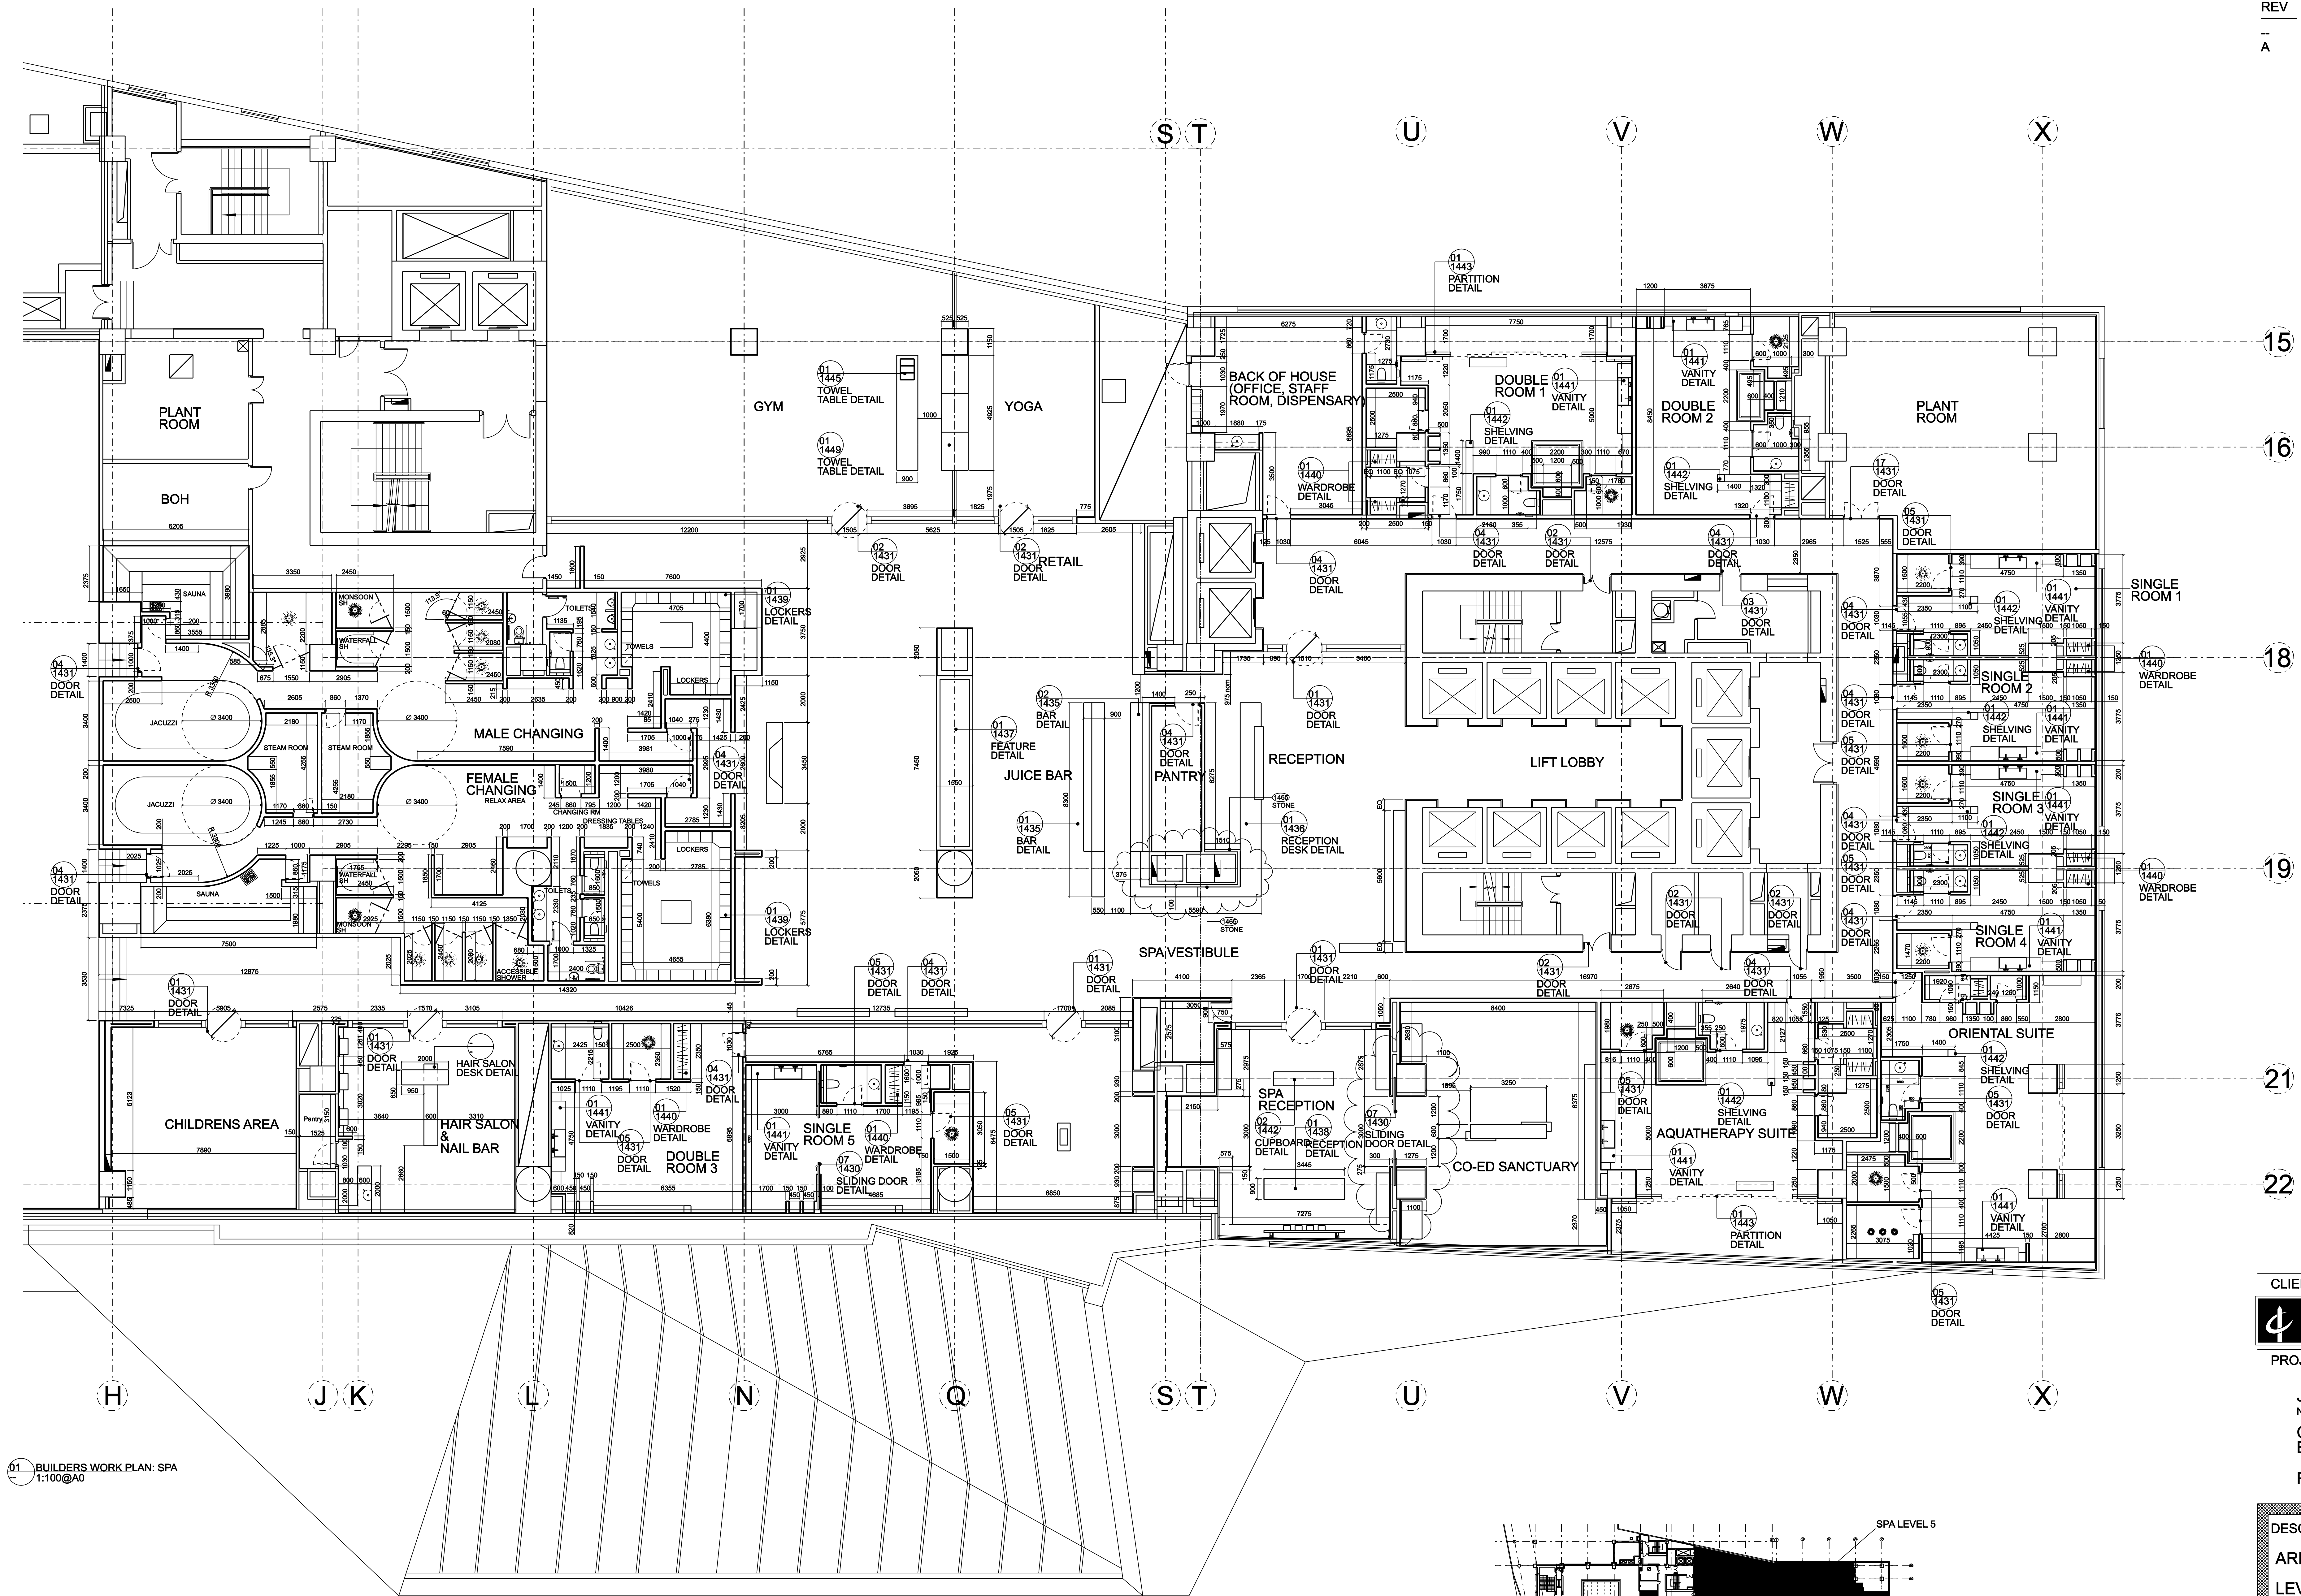

#### GENERAL NOTES:

SPA CONSULTANT TO CONFIRM FURNITURE EQUIPMENT HEIGHTS ETC PRIOR TO CONSTRUCTION

KCA IS TO PROVIDE DESIGN INTENT DRAWINGS AND DETAILS ONLY, FOR CONTRACTOR TO DEVELOP.

CONTRACTOR TO CONFIRM ALL FIXINGS, FITTINGS AND DETAILS WITH KCA PRIOR TO CONSTRUCTION



CLIENT



PROJECT

JIN MAO WESTIN  
No. 1-3 XIN YUAN LI ROAD  
CHAOYANG DISTRICT  
BEIJING


PROJECT NO. 448

DESCRIPTION

AREA 14 SPA  
LEVEL 5

GA BUILDERS WORK PLAN

SCALE 1:100@A0 DATE 02/01/08 DRAWN BY BL

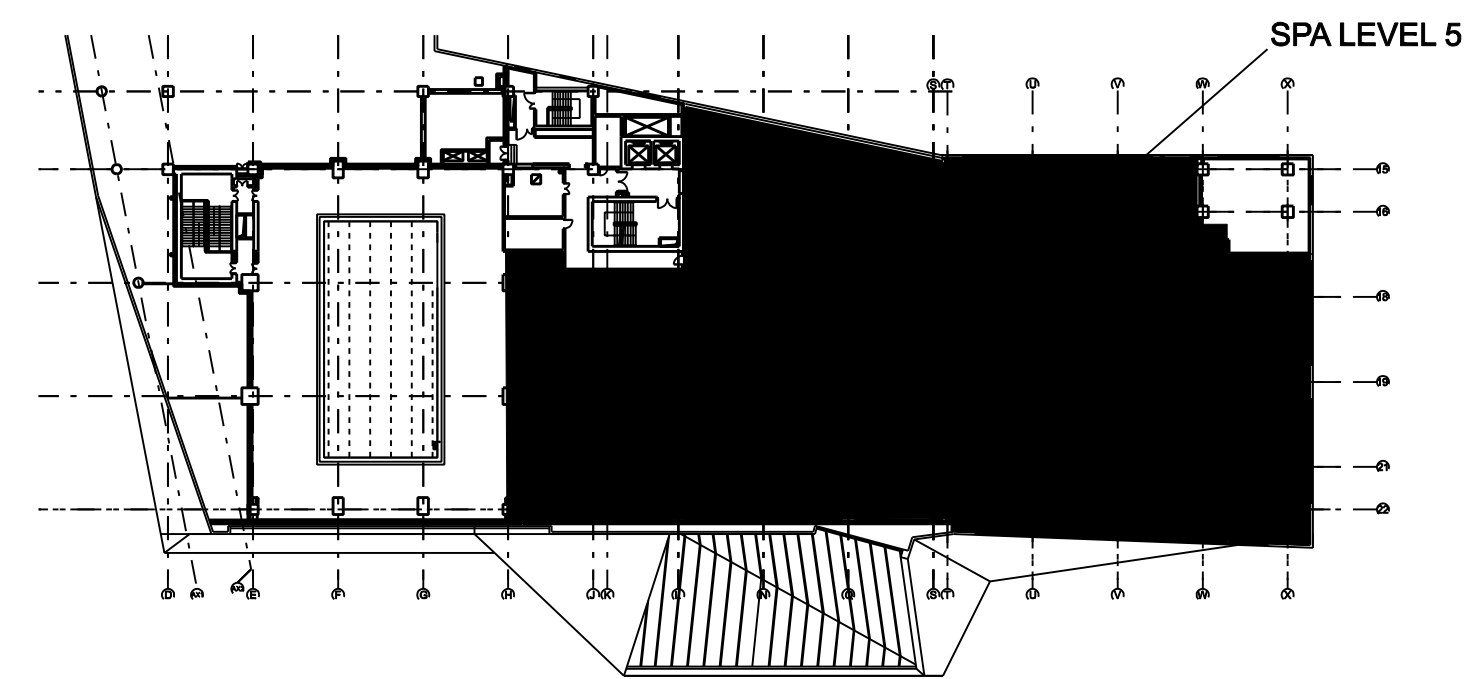

02 KEY PLAN  
NOT TO SCALE

WORK TO FIGURED DIMENSIONS  
DO NOT SCALE THIS DWG  
BEFORE COMMENCING WORK

KCA 448 14 01

A