



REV	DATE	DESCRIPTION
-	18/01/08	Amended in accord with approved plans
A	15/02/08	For Information
B	25/02/08	AMENDED SEE CLOUDING
C	28/02/08	FLOOR TITLE SETOUT AMENDED

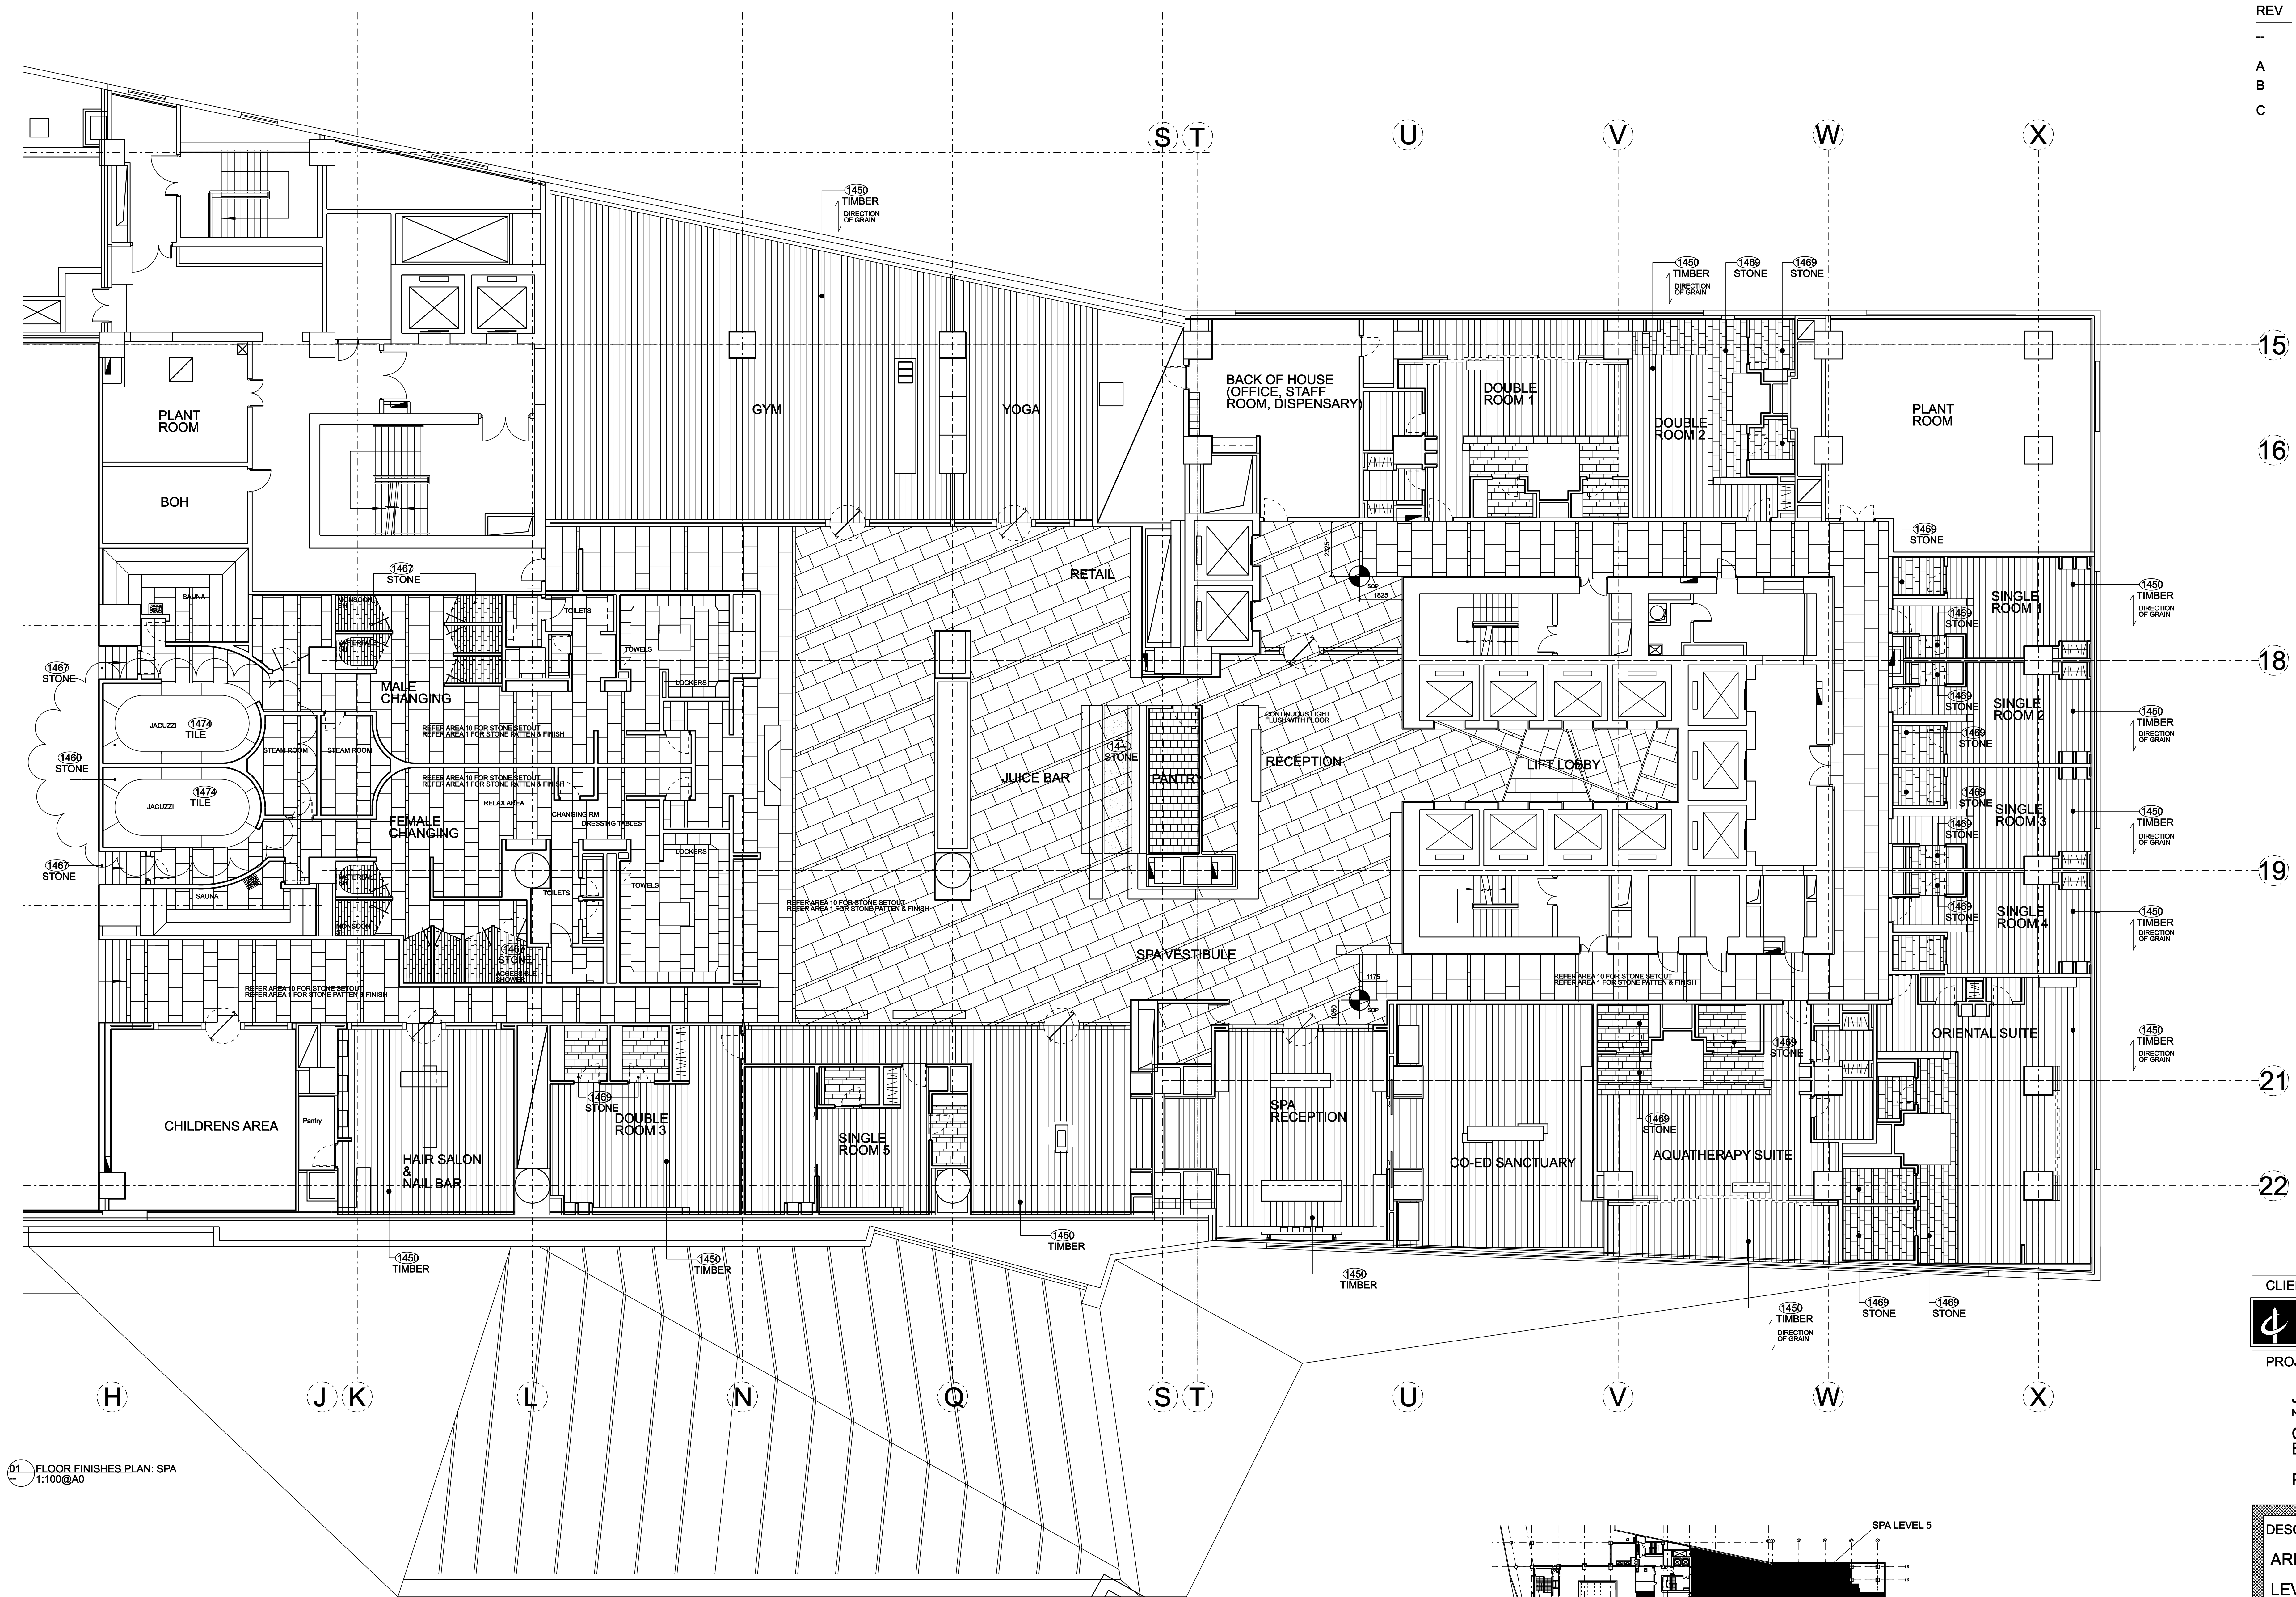

01 FLOOR FINISHES PLAN: SPA
1:100@A0

PRELIMINARY

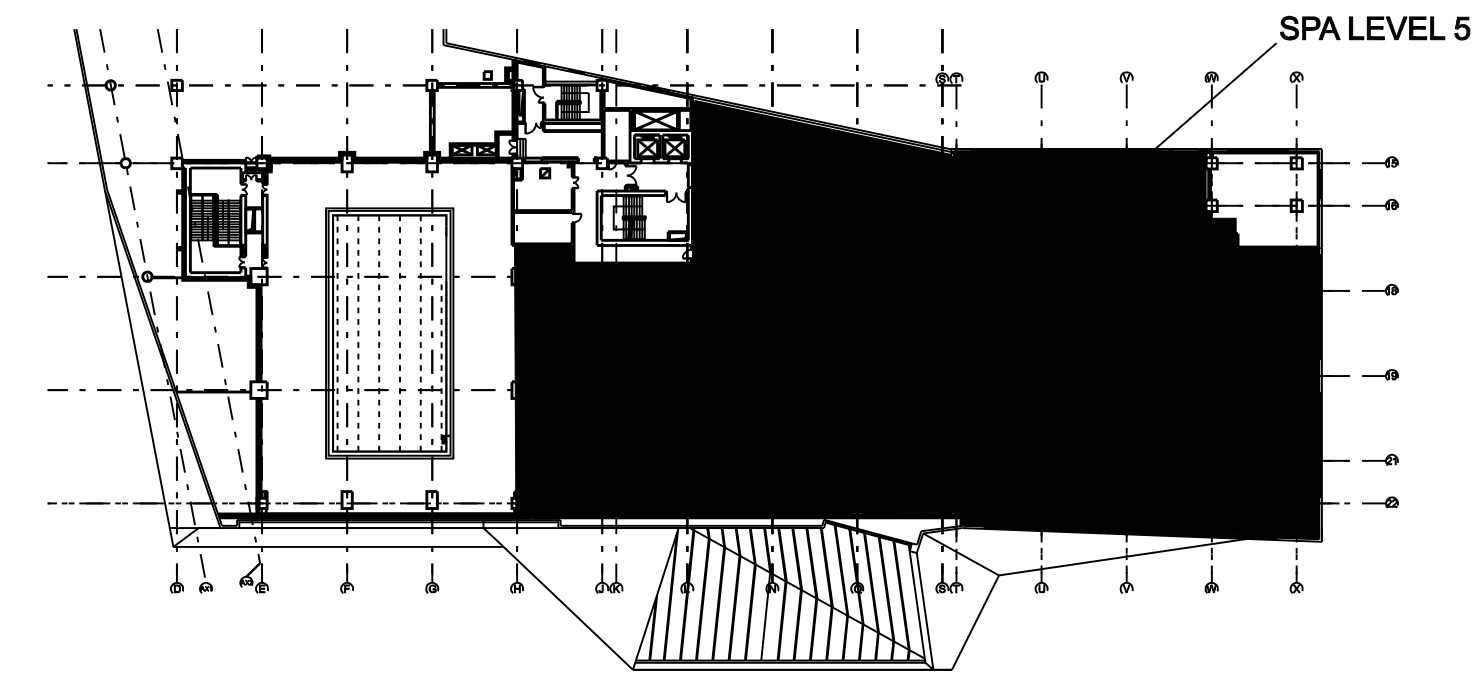

02 KEY PLAN
NOT TO SCALE

GENERAL NOTES:
SPA CONSULTANT TO CONFIRM
FURNITURE EQUIPMENT HEIGHTS
ETC PRIOR TO CONSTRUCTION

KCA IS TO PROVIDE DESIGN
INTENT DRAWINGS AND DETAILS
ONLY, FOR CONTRACTOR TO
DEVELOP.

CONTRACTOR TO CONFIRM ALL
FIXINGS, FITTINGS AND DETAILS
WITH KCA PRIOR TO CONSTRUCTION



CLIENT



PROJECT

JIN MAO WESTIN
No. 1-3 XIN YUAN LI ROAD
CHAOYANG DISTRICT
BEIJING

PROJECT NO. 448

DESCRIPTION		
AREA 14 SPA		
LEVEL 5		
GA FLOOR FINISHES PLAN		
SCALE	DATE	DRAWN BY
1:100@A0	02/01/08	JB

WORK TO FIGURED DIMENSIONS
DO NOT SCALE THIS DRAWING
BEFORE COMMENCING WORK

KCA 448 14 03

C