


REV	DATE	DESCRIPTION
--	20/02/08	ISSUED FOR INFORMATION
A	20/03/08	UPDATED SHOW KITCHEN

GENERAL NOTES:
KCA IS TO PROVIDE DESIGN INTENT DRAWINGS AND DETAILS ONLY, FOR CONTRACTOR TO DEVELOP.
CONTRACTOR TO CONFIRM ALL FIXINGS, FITTINGS AND DETAILS WITH KCA PRIOR TO CONSTRUCTION.

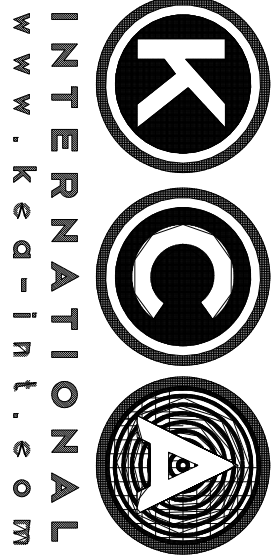

CLIENT
北京金茂置业有限公司
BEIJING JINMAO REAL ESTATE CO.,LTD*
PROJECT


JIN MAO WESTIN
No. 1-3 XIN TIAN LI ROAD
CHAORYANG DISTRICT
BEIJING
PROJECT NO. 448

DESCRIPTION
AREA 22
PRESIDENTIAL SUITE
GA BUILDERS WORK PLAN
SCALE 1:50@A0
DATE 20/03/08
DRAWN BY DC

WORK TO FIGURED DIMENSIONS
DO NOT SCALE THIS DWG
CHECK DIMENSIONS ON SITE
BEFORE COMMENCING WORK

KCA 448 22 01

A

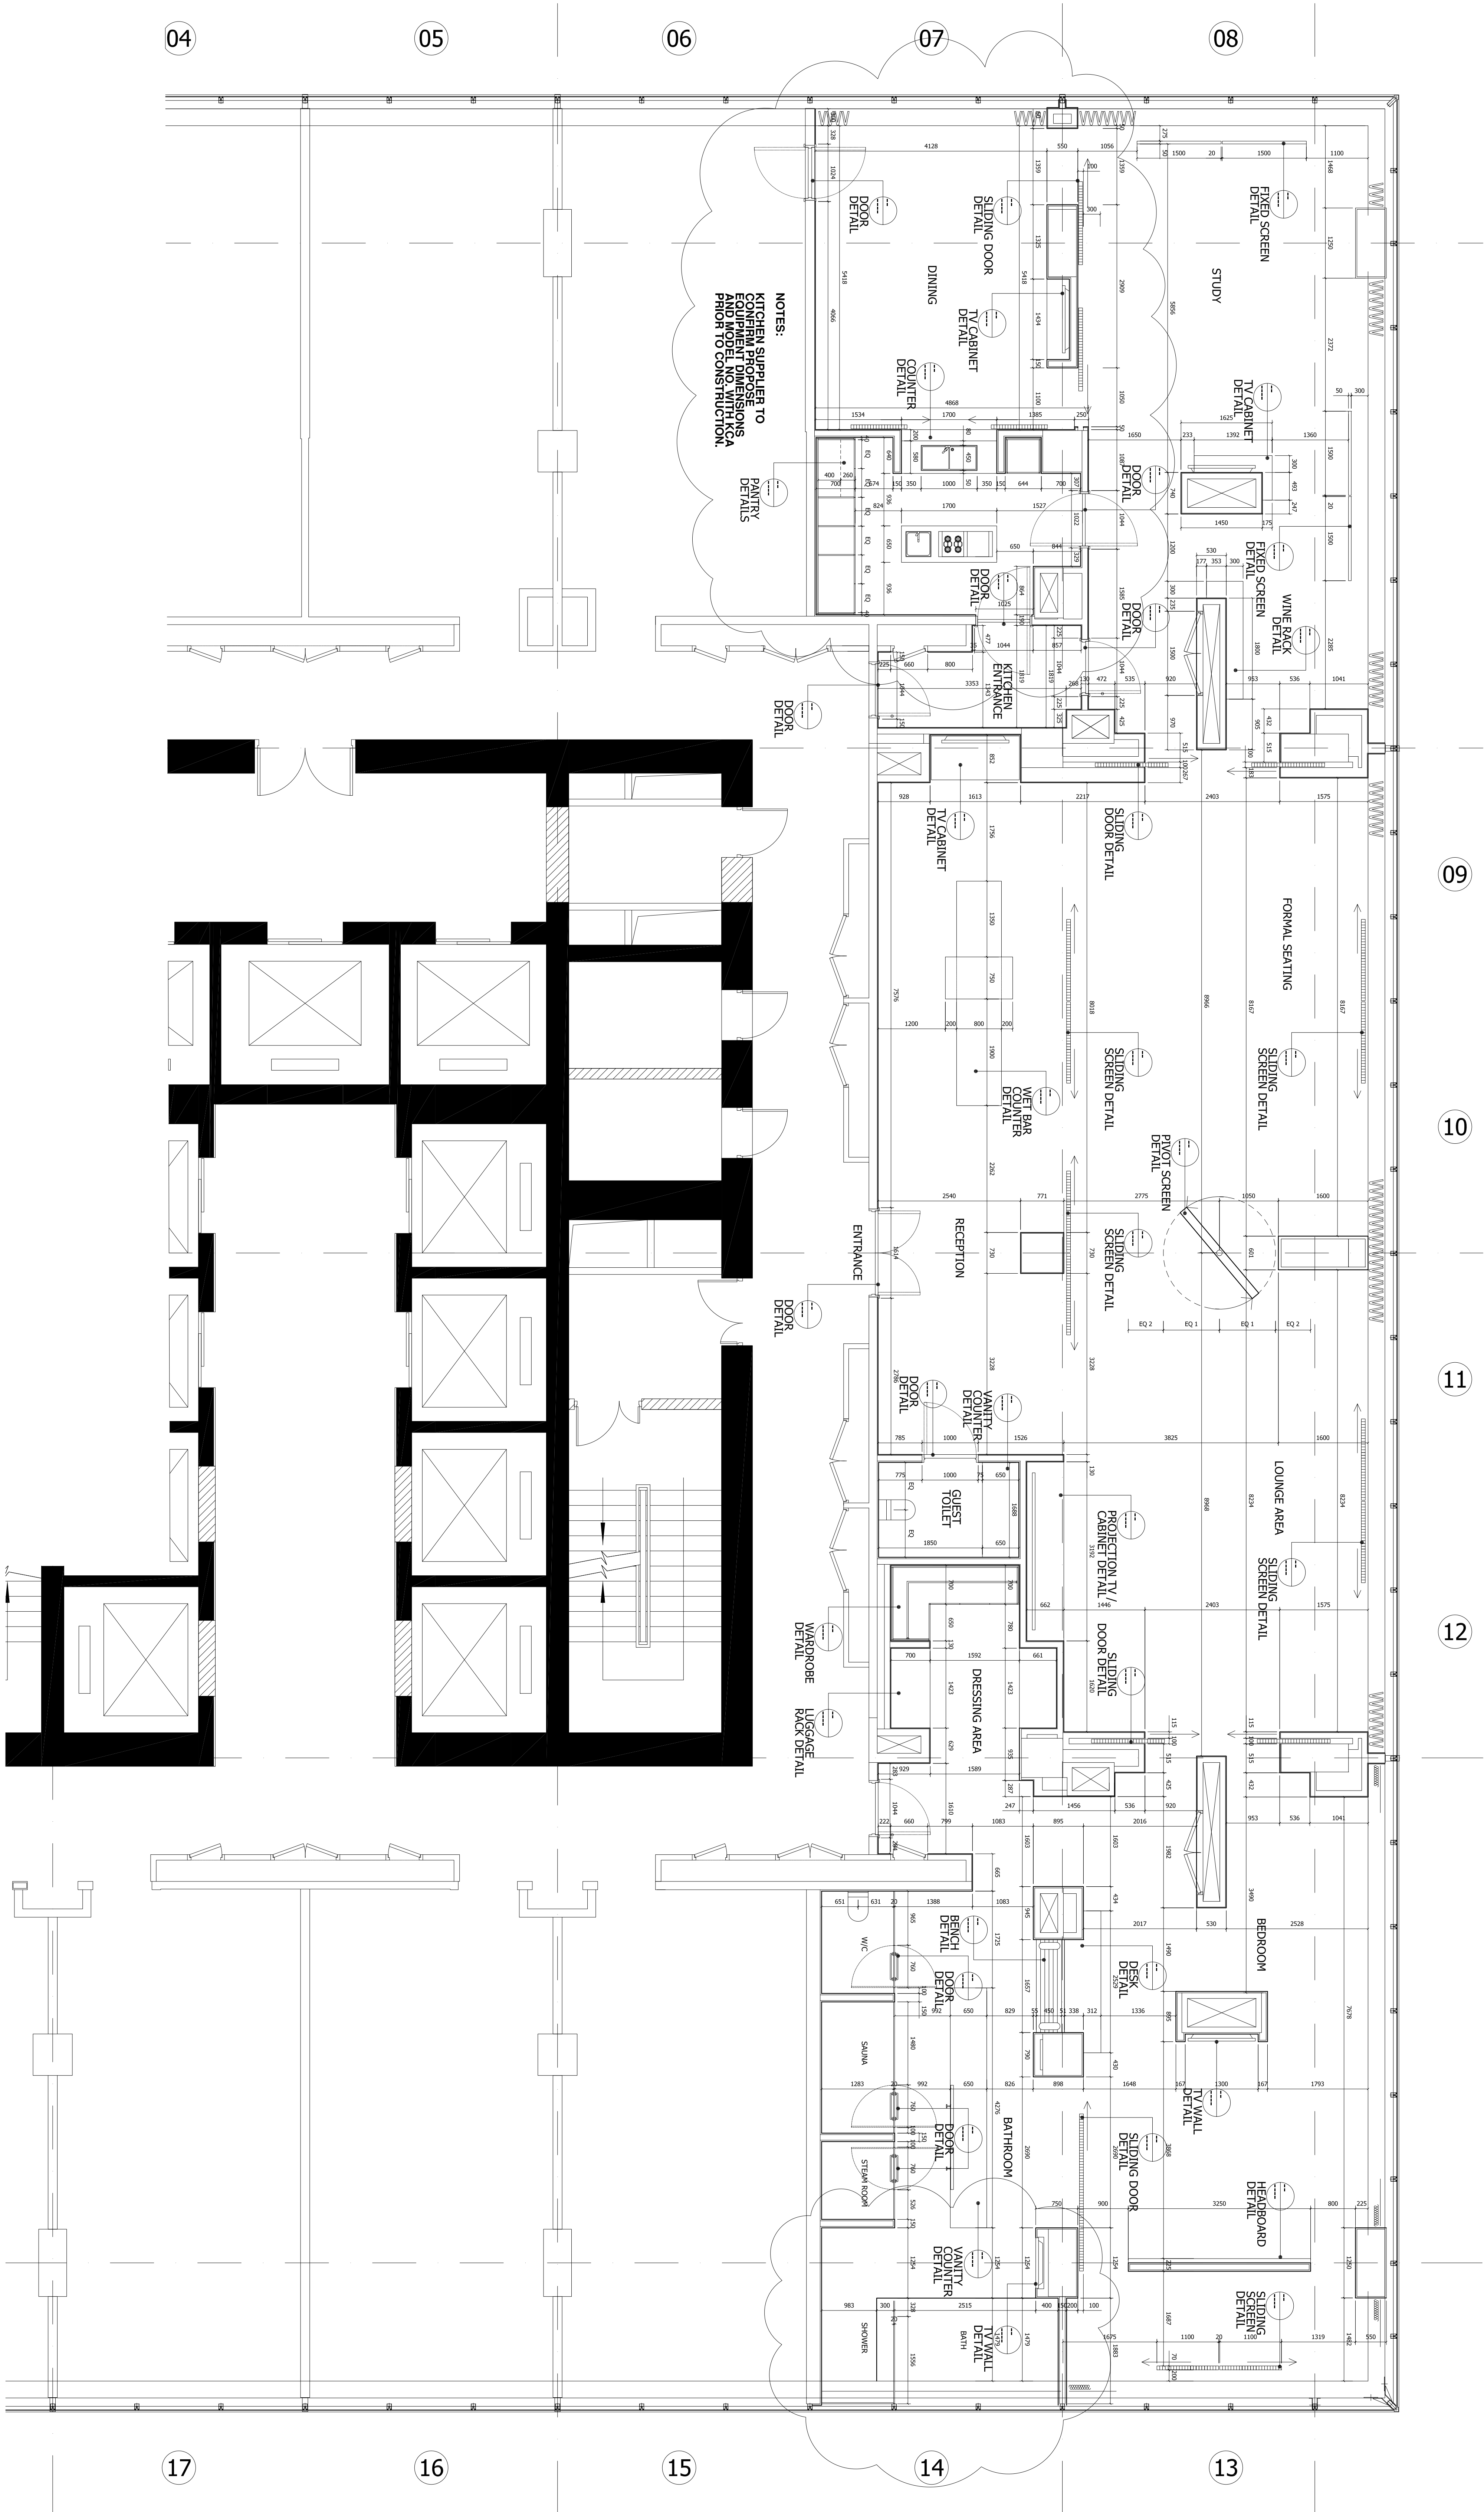

01 BUILDERS WORK PLAN: PRESIDENTIAL SUITE
1:50@A0

02 VERIFIAN
NOT TO SCALE

