



REV	DATE	DESCRIPTION
-	09/03/07	ISSUED FOR INFORMATION
A	06/08/07	ISSUED FOR INFORMATION
B	31/08/07	REVISED AS AUGUST MEETING IN BEIJING. DIMENSIONS UPDATED. ISSUED FOR INFORMATION
C	22/11/07	ISSUED FOR APPROVAL
D	28/02/08	ISSUED FOR APPROVAL WITH UPDATED FFE CODES
E	20/03/08	UPDATED SHOW KITCHEN LAYOUT WITH EQUIPMENT, MASTER BATHROOM TUB

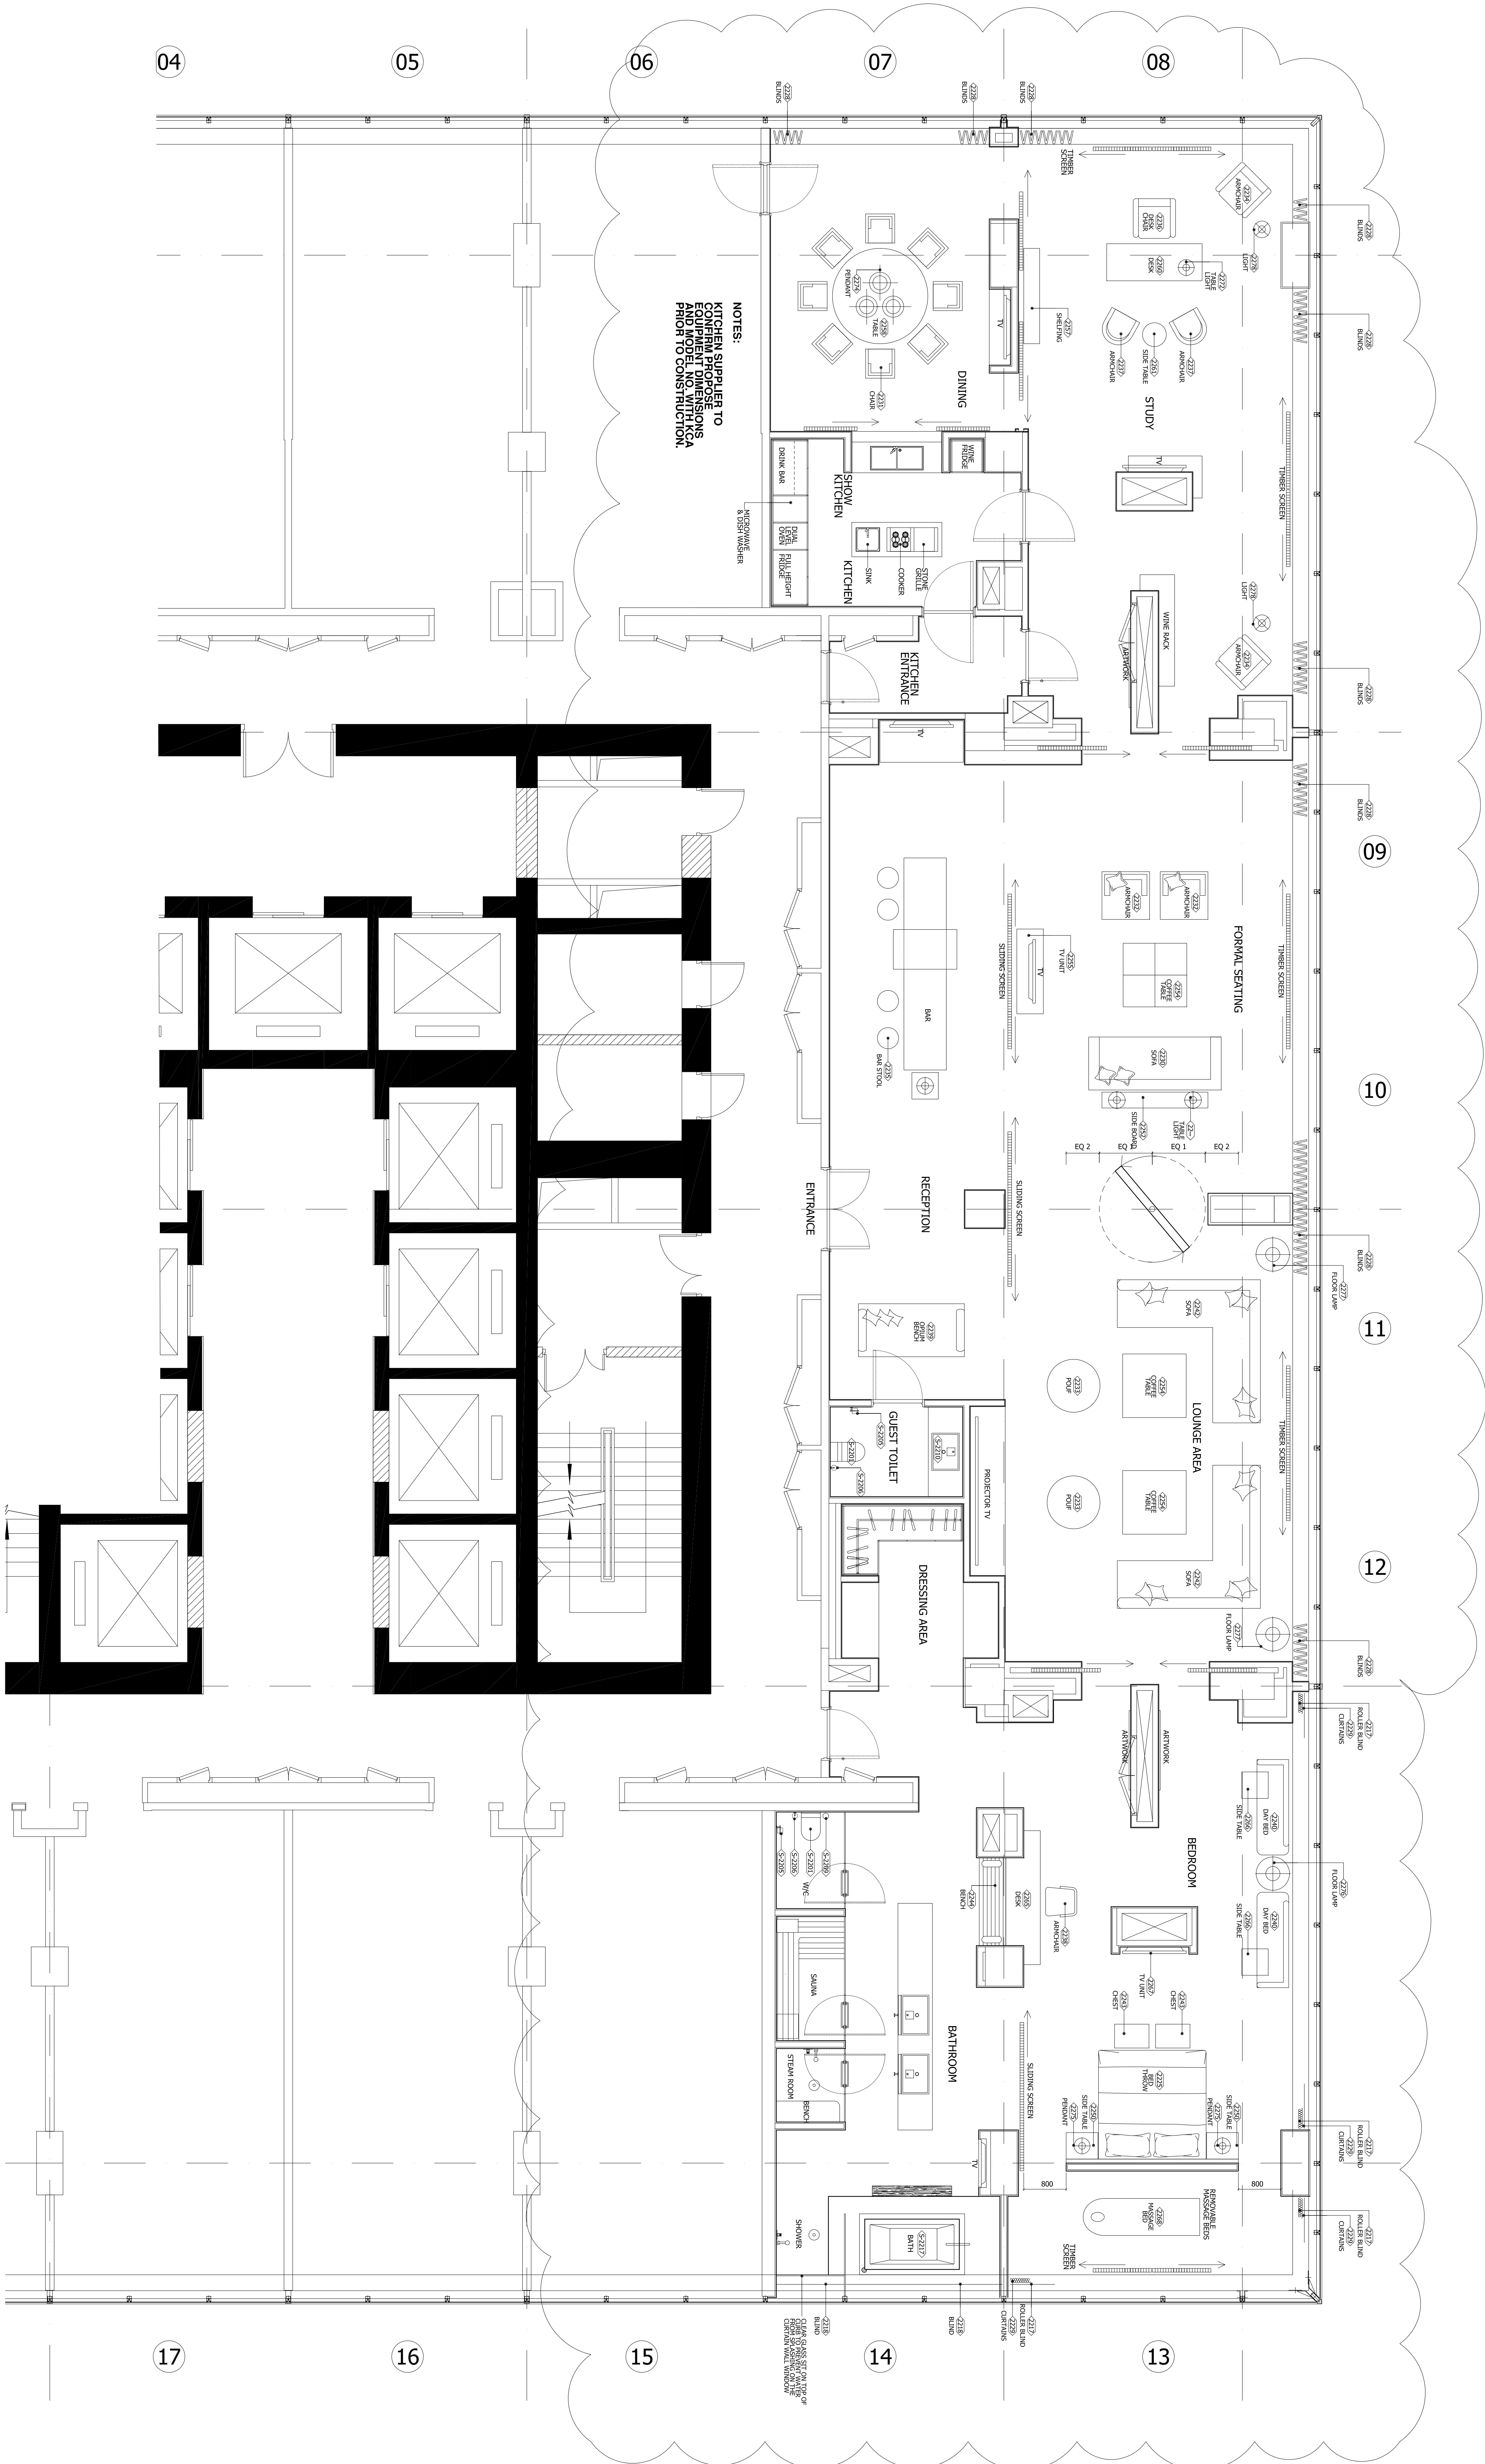


01 FURNITURE PLAN: PRESIDENTIAL SUITE
1:50@A0

02 VERVIEW
NOT TO SCALE

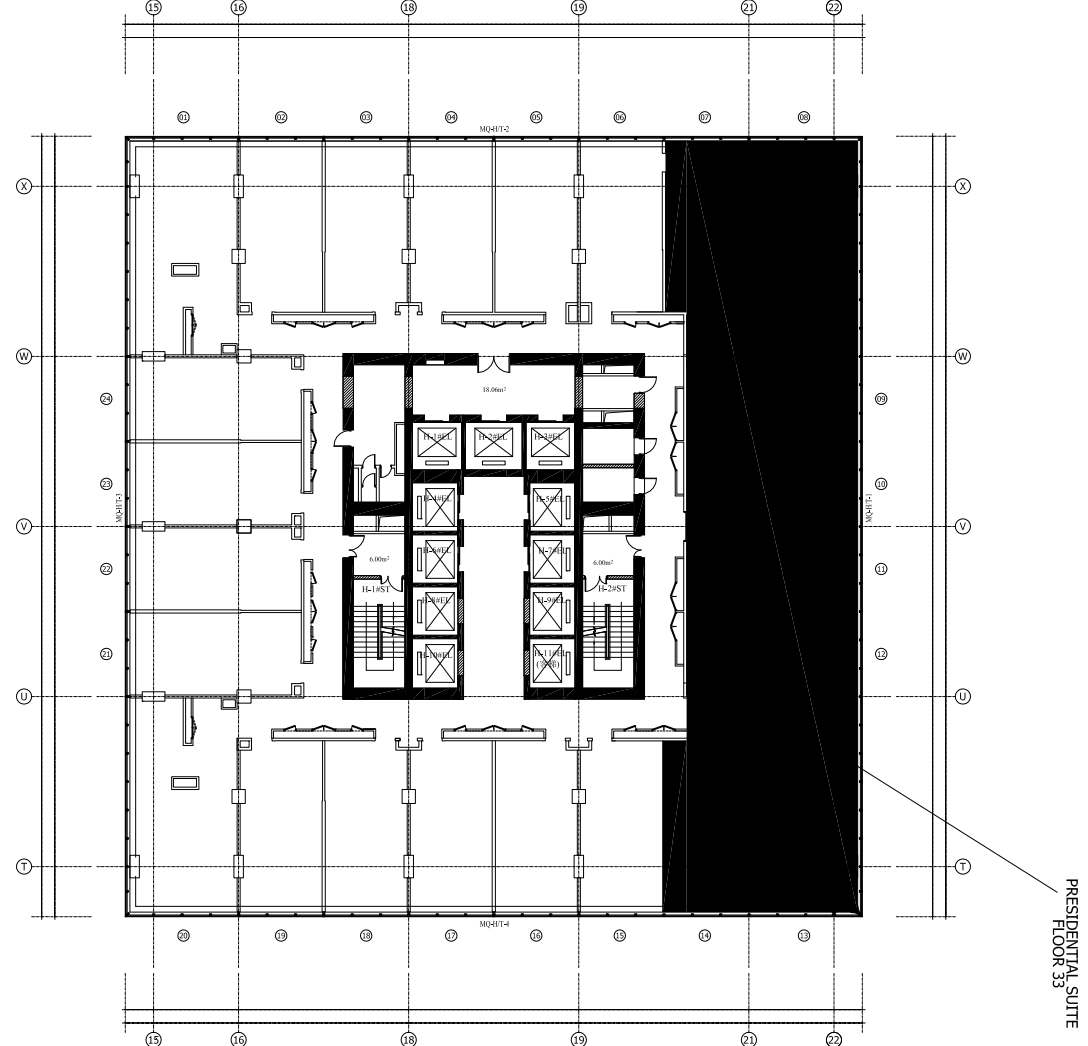

GENERAL NOTES:
KCA IS TO PROVIDE DESIGN INTENT DRAWINGS AND DETAILS ONLY, FOR CONTRACTOR TO DEVELOP.
CONTRACTOR TO CONFIRM ALL FIXINGS, FITTINGS AND DETAILS WITH KCA PRIOR TO CONSTRUCTION.

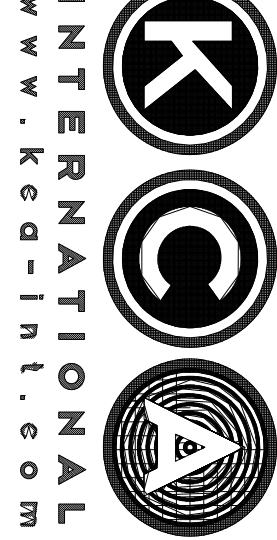

CLIENT
北京金茂置业有限公司
BEIJING JINMAO REAL ESTATE CO.,LTD.

PROJECT
JIN MAO WESTIN
CHAOYANG DISTRICT
BEIJING
PROJECT NO. 448

DESCRIPTION
AREA 22
PRESIDENTIAL SUITE
GA FURNITURE PLAN
SCALE 1:50@A0
DATE 20/03/08
DRAWN BY BL

WORK TO FIGURED DIMENSIONS
DO NOT SCALE THIS DWG
CHECK DIMENSIONS ON SITE
BEFORE COMMENCING WORK

KCA 448 22 02

E