


REV	DATE	DESCRIPTION
--	14/02/08	ISSUED FOR INFORMATION
A	20/03/08	UPDATED CEILING WITH FFS CODES AND DIMENSIONS

CEILING NOTES:
CEILING CONSTRUCTION TO
CONTRACTORS DESIGN. ALLOW
TO CONSTRUCT DROPPED
PLASTER FINISH AND READY TO
RECEIVE PAINT DECORATION.

GENERAL NOTES:
KCA IS TO PROVIDE DESIGN INTENT
DRAWINGS AND DETAILS ONLY, FOR
CONTRACTOR TO DEVELOP.
CONTRACTOR TO CONFIRM ALL
FIXINGS, FITTINGS AND DETAILS WITH
KCA PRIOR TO CONSTRUCTION.

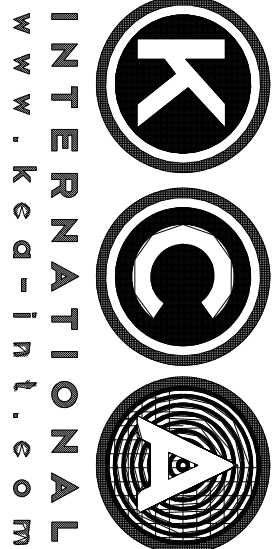

CLIENT
北京金茂置业有限公司
BEIJING JINMAO REAL ESTATE CO.,LTD.

PROJECT

JIN MAO WESTIN

CHAORYANG DISTRICT
BEIJING


PROJECT NO. 448

DESCRIPTION
AREA 22
PRESIDENTIAL SUITE
CEILING PLAN
SCALE 1:50@A0
DATE 20/03/08
DRAWN BY DC

WORK TO FIGURED DIMENSIONS
DO NOT SCALE THIS DWG
CHECK DIMENSIONS ON SITE
BEFORE COMMENCING WORK

KCA 448 22 04

A

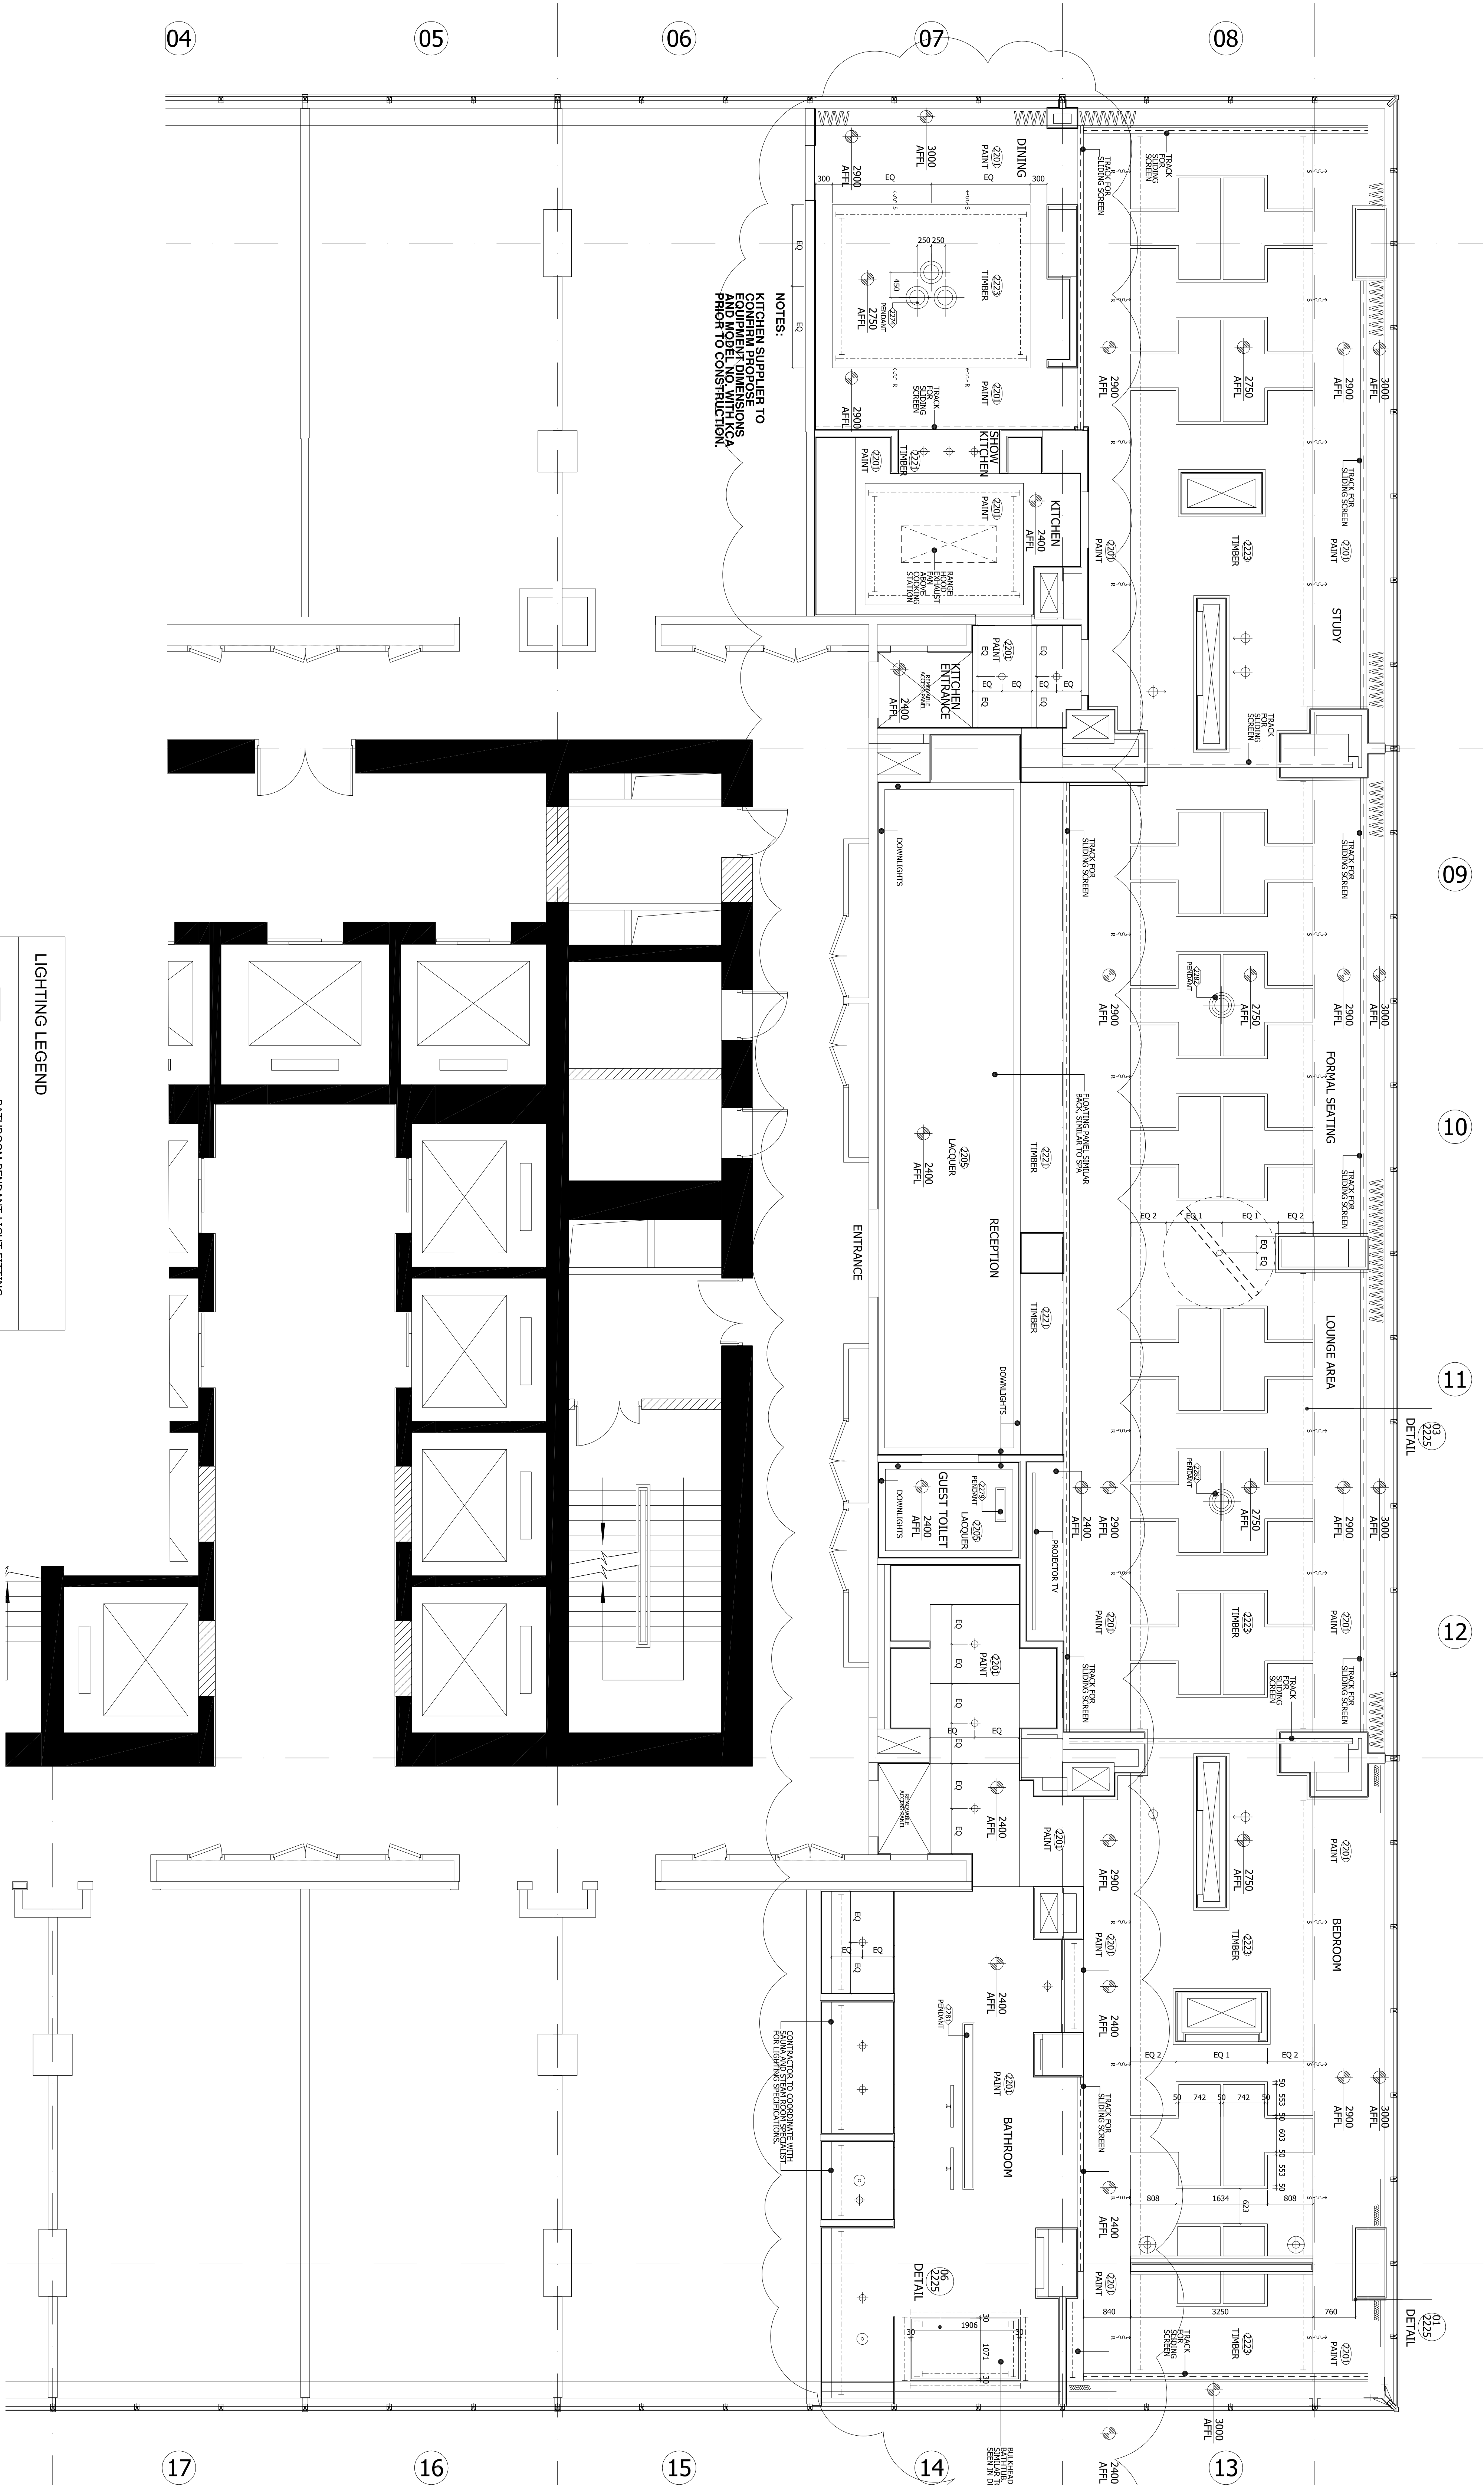

NOTES:
KITCHEN SUPPLIER TO
CONFIRM PROPOSED
CABINET PROFILES
AND MODEL NO WITH KCA
PRIOR TO CONSTRUCTION.

LIGHTING LEGEND	
	BATHROOM PENDANT LIGHT FITTING
	MASTER BATH PENDANT LIGHT FITTING
	RECESSED LIGHT TROUGH
	DINING ROOM PENDANT LIGHT FITTING
	BEDSIDE PENDANT LIGHT FITTING
	RECESSED DOWN LIGHT
	DIRECTIONAL DOWN LIGHT
	LOUNGE SEATING & FORMAL SEATING PENDANT LIGHT FITTING
	SUPPLY AIR
	RETURN AIR

01 CEILING PLAN: PRESIDENTIAL SUITE
1:50@A0

02 VERIF. PLAN
NOT TO SCALE