


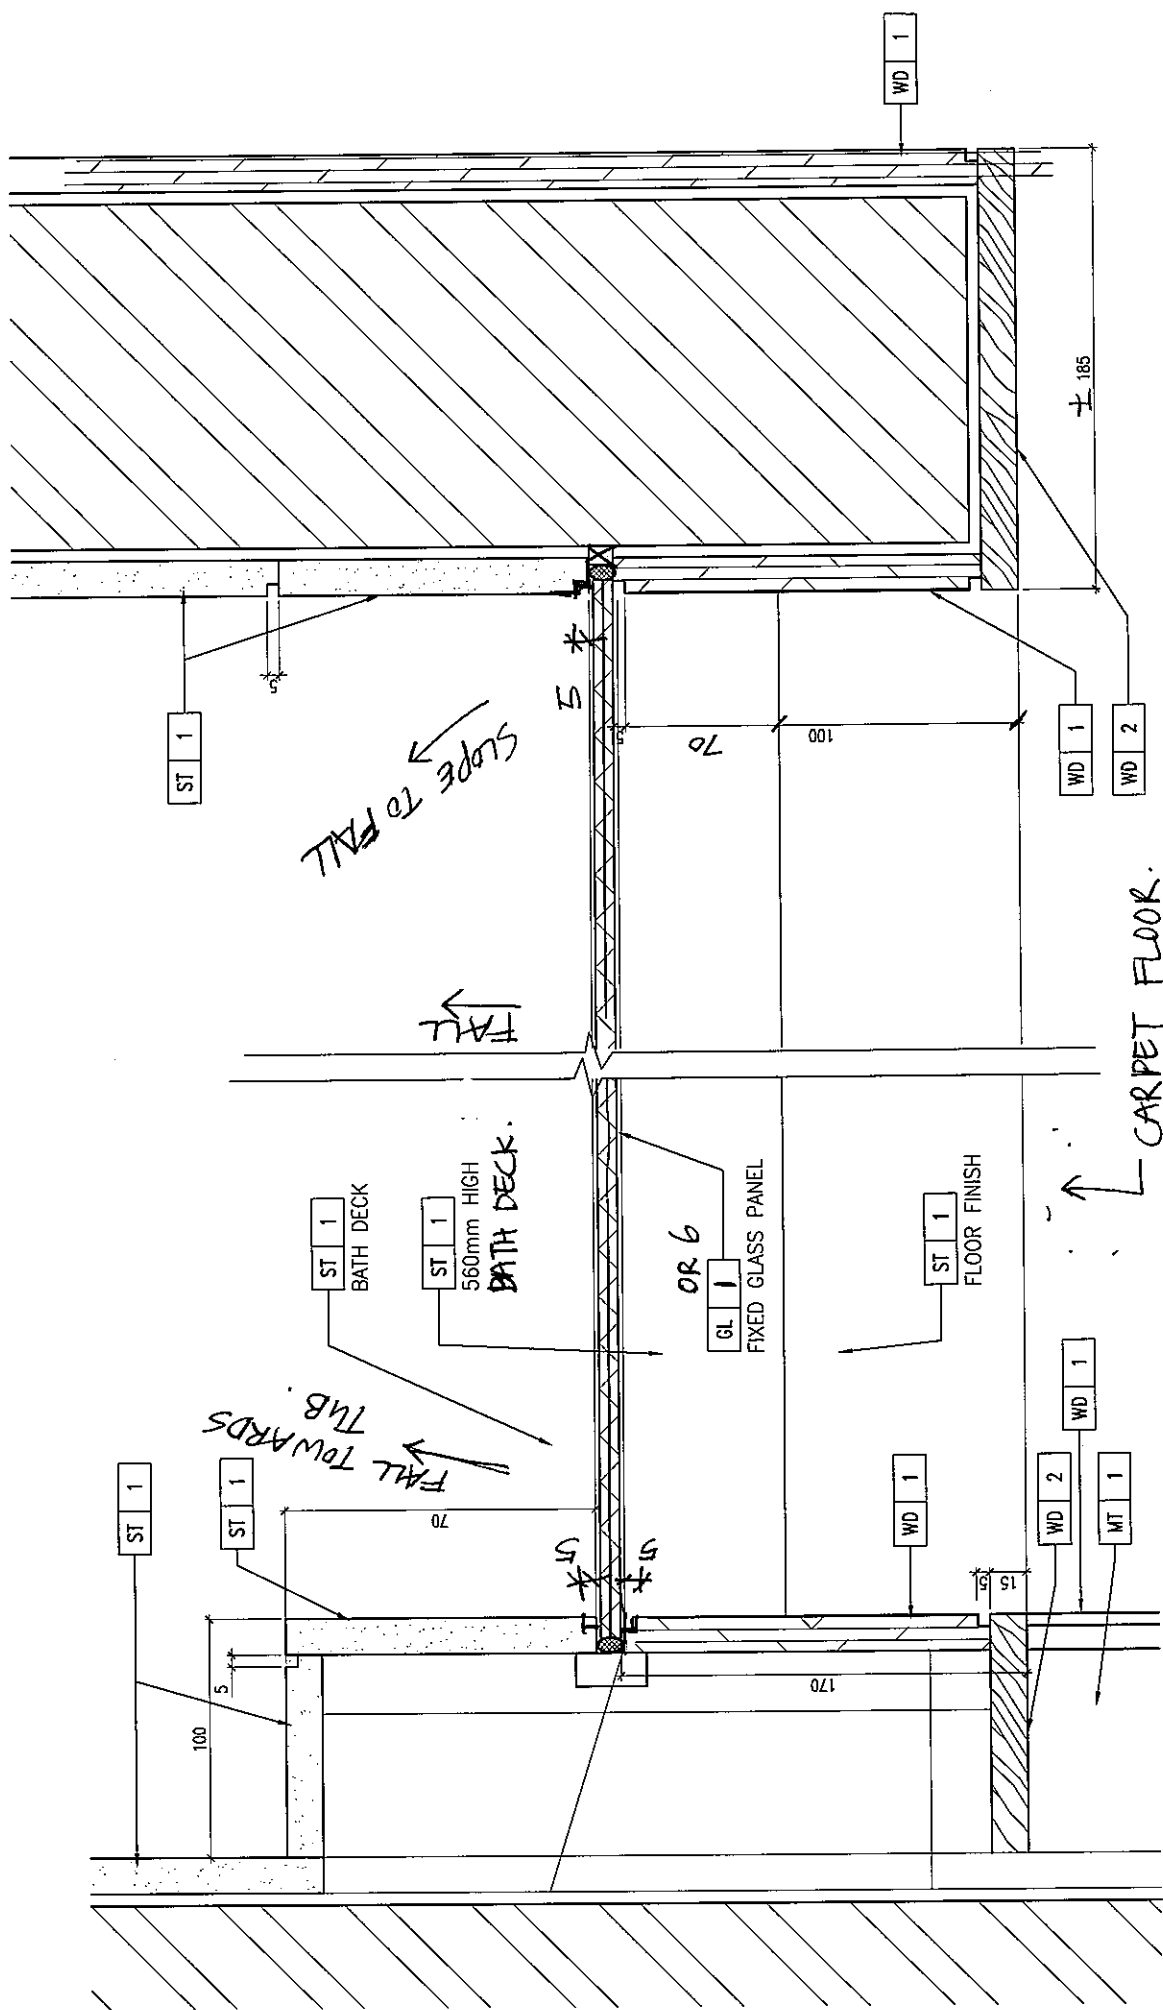

1 SECTION OF FIXED PANEL BETWEEN BATHROOM & BEDROOM