



1 DETAIL
大樣圖 SCALE 1:2

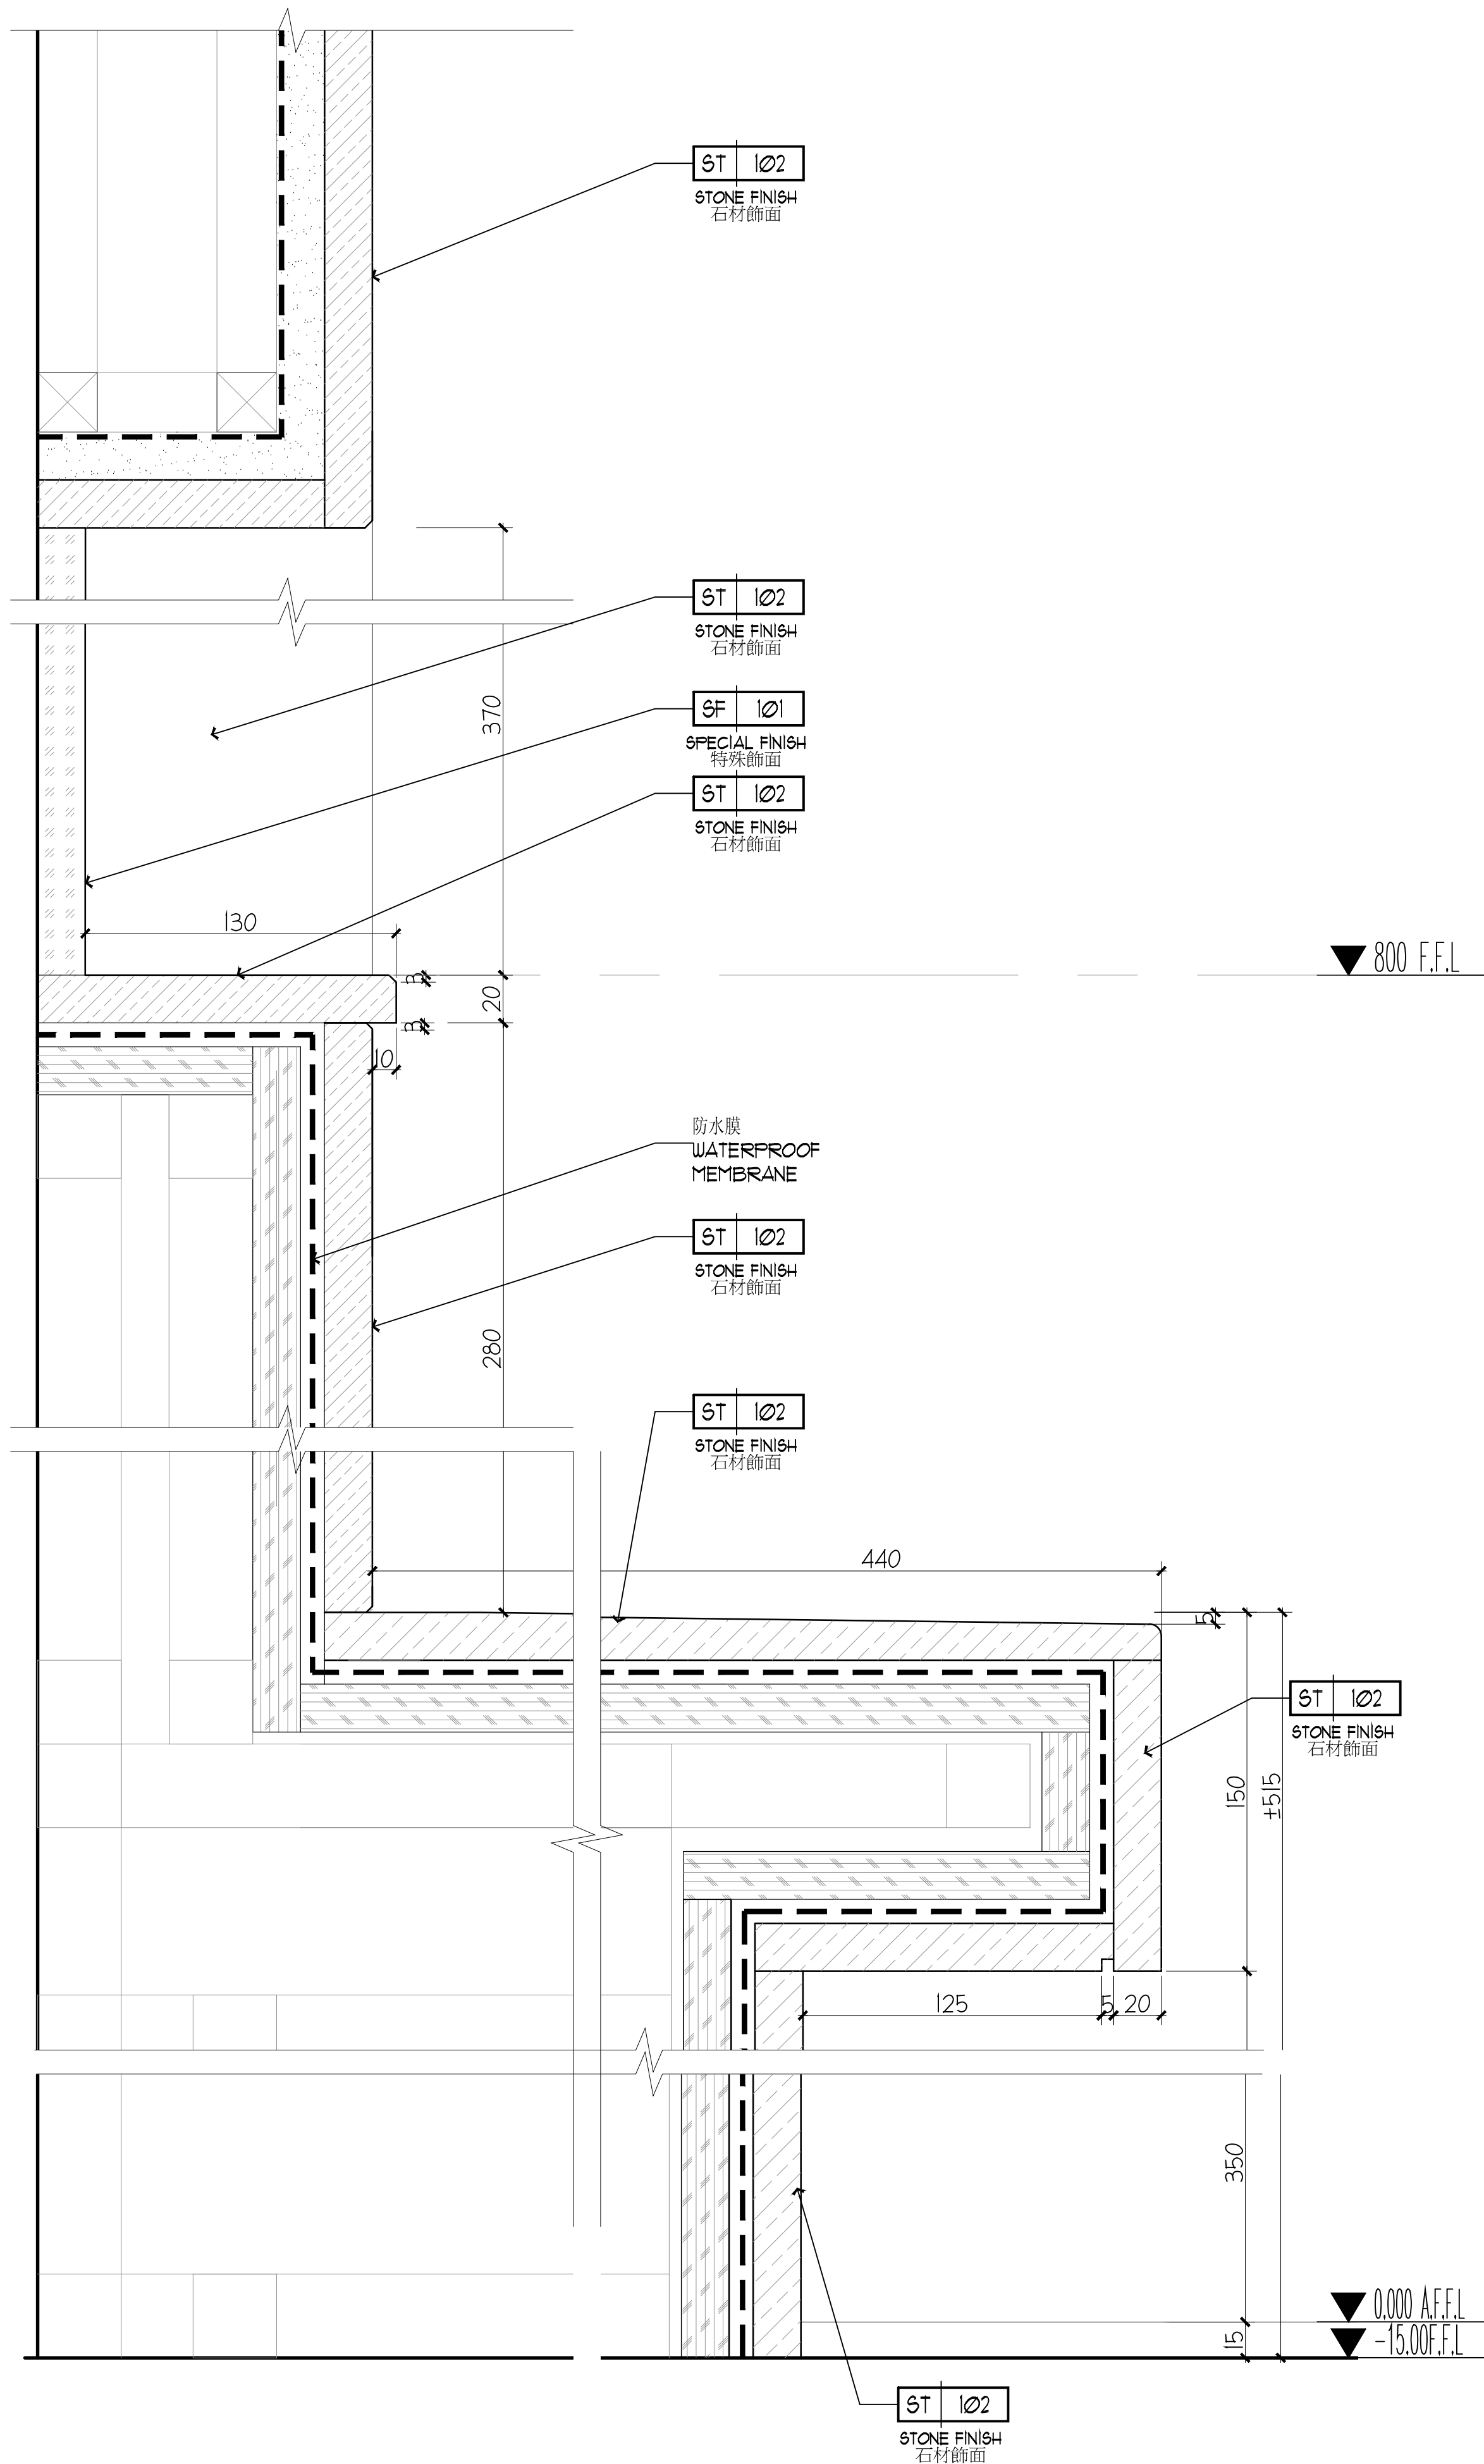

2 DETAIL
大樣圖 SCALE 1:2

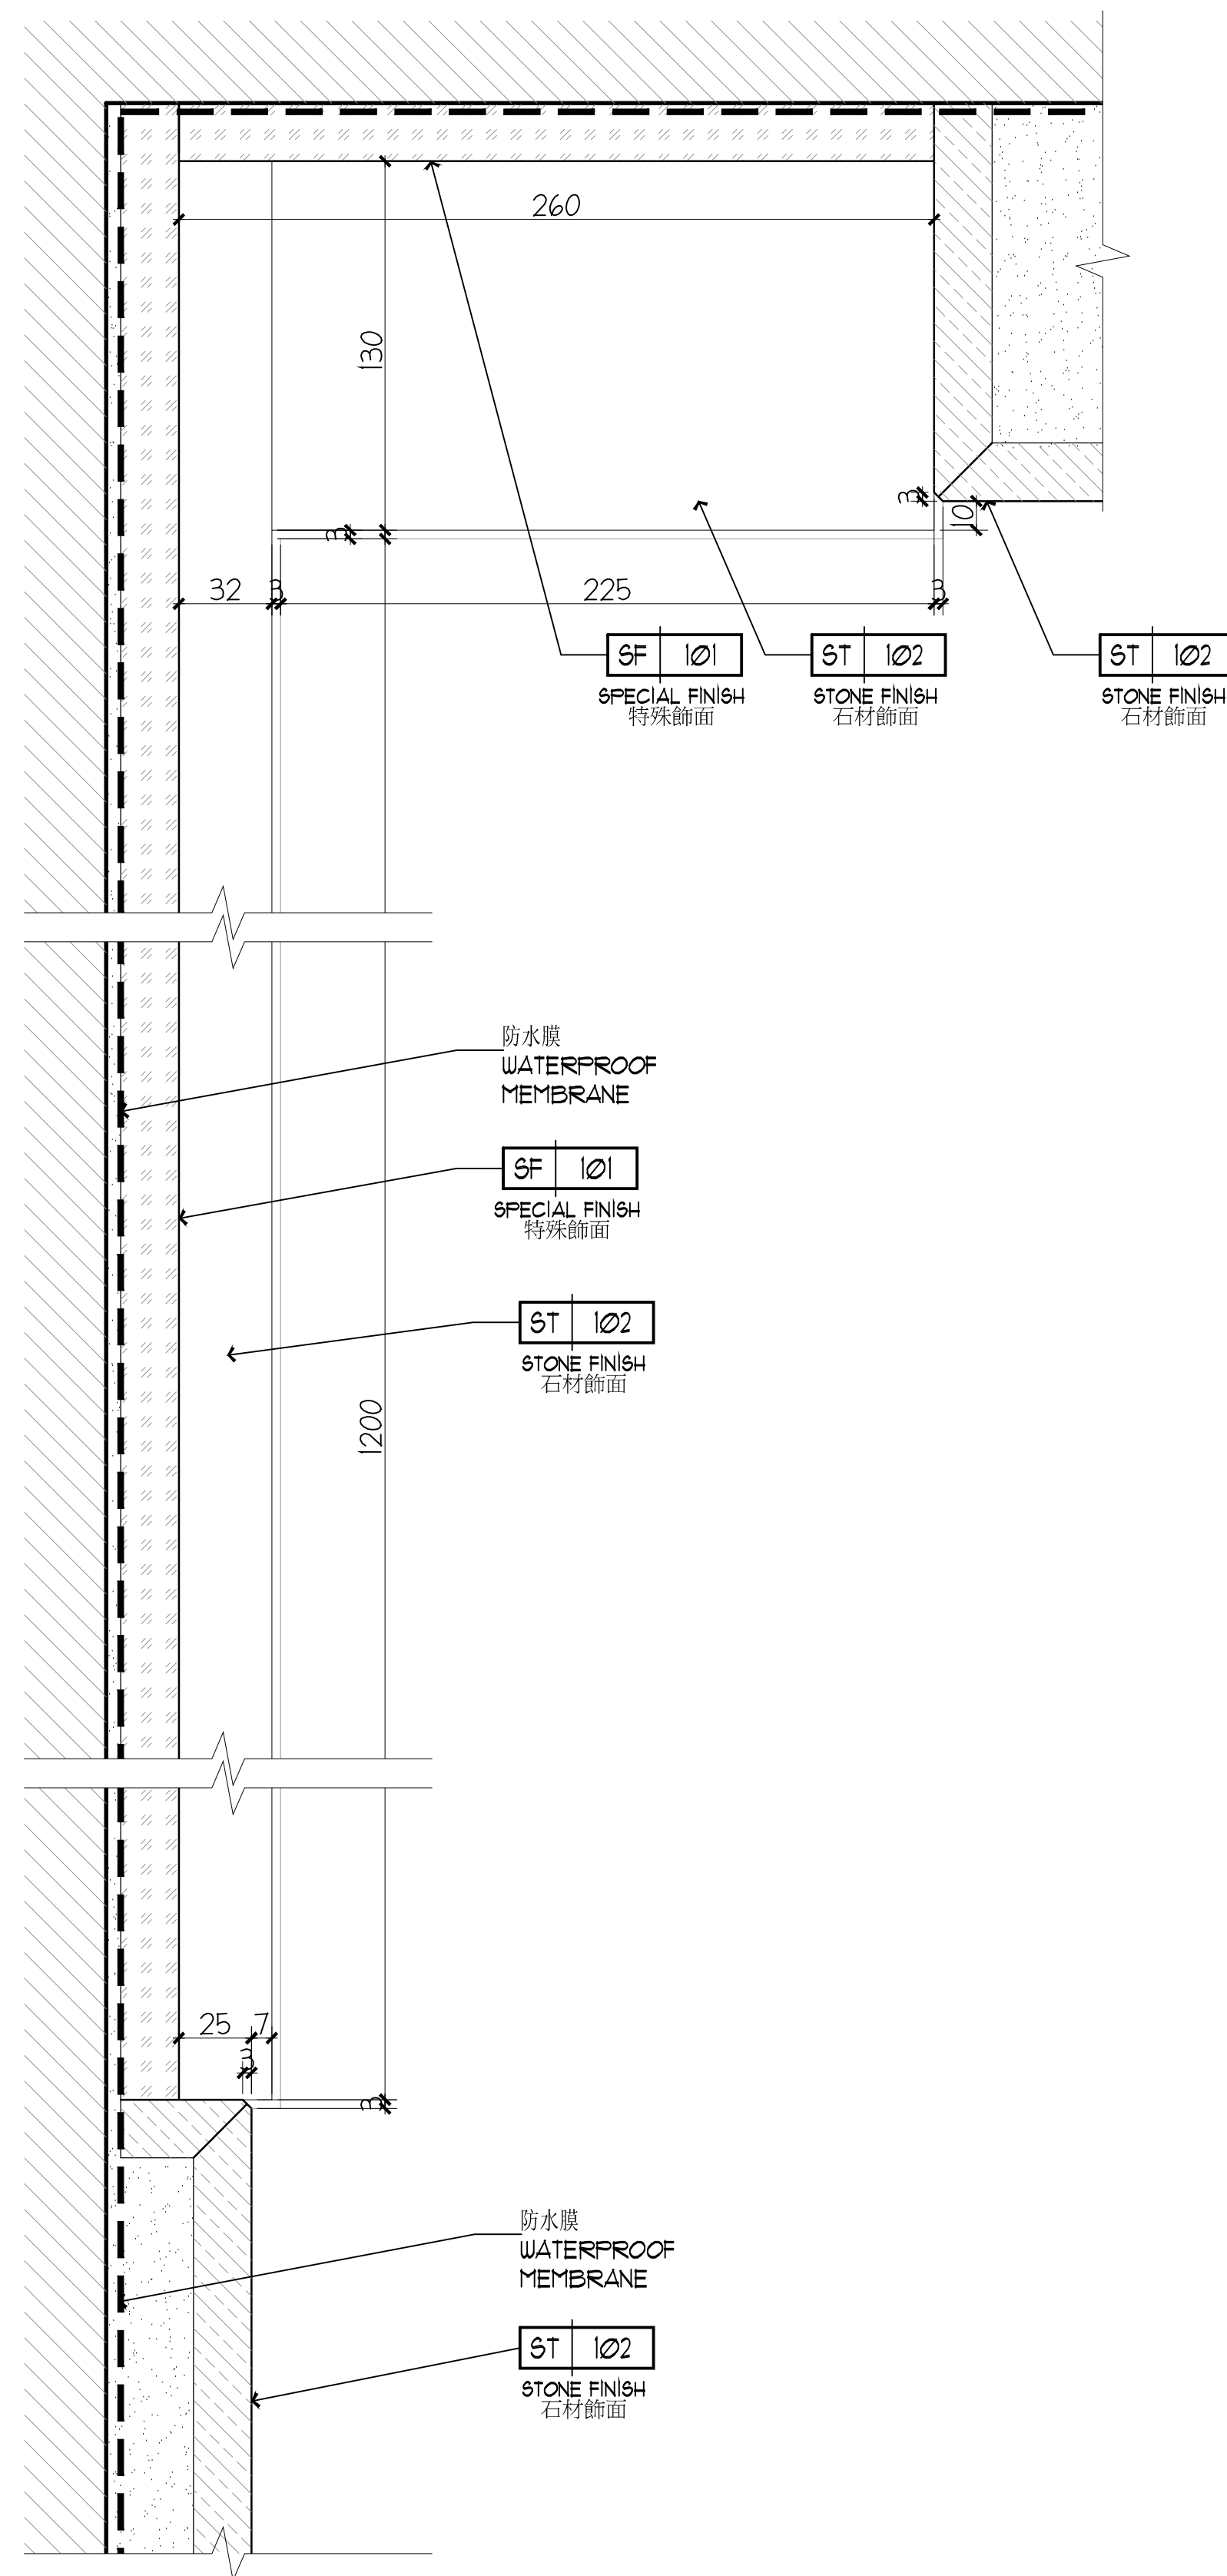

3 DETAIL
大樣圖 SCALE 1:2

FOR TENDER
DATE: 15 MAR 2016

仰光泛太平洋酒店

PAN PACIFIC
YANGON, MYANMAR

REVISION	DATE
△	17 JUL, 2015
△	06 AUG, 2015
△	14 SEP, 2015
△	15 MAR, 2016

CLIENT 建設單位

ALL DESIGNS AND SPECIFICATIONS ARE THE PROPERTY OF CHENG CHUNG DESIGN (HK) LTD. AND CANNOT BE USED WITHOUT THEIR WRITTEN PERMISSION. THE SAME SHALL BE RETURNED UPON COMPLETION OF THE PROJECT. DO NOT SCALE DRAWINGS. ALL MEASUREMENTS MUST BE CHECKED ON SITE BY THE CONTRACTORS AND ANY DISCREPANCIES BROUGHT TO THE ATTENTION OF THE DESIGNER OR ARCHITECT. THIS DRAWING IS TO BE USED FOR THE PROJECT AND SITE IDENTIFIED AND NOT TO BE USED ON ANY OTHER PROJECT.

CCD
ChengChung Design
香港鄭中設計事務所

CHENGCHUNG DESIGN (HK) LTD.
27F, CNT TOWER, NO. 338 HENNESSY ROAD
WAN CHAI, HONG KONG
TEL. NO. +852-2548-2009 FAX. NO. +852-2548-2089
E-MAIL: DESIGN@CCD.COM.HK

DRAWING TITLE 圖名

GUESTROOM AREA - 客房部份

L7M MOCK UP ROOM - 七夾層樣板房

DELUXE KING & CORRIDOR - 標準大床房及走廊通道

TYPICAL WALL DETAILS - 標準牆身大樣圖

DESIGN NO. 設計編號: HK-1410

PROJECT DIRECTOR 設計總負責人

PH

DESIGNED BY 設計 DRAWN BY 繪圖

PH PH

PROCESSED BY 審核人

PH

CHECKED BY 校對人 APPROVED BY 核准

PH BK/JB

DISCIPLINE 專業 STATUS 階段

INTERIOR DESIGN TENDER

SCALE 比例 DATE 日期

AS SHOWN @ A1 06 NOV, 2015

SHEET NO. 圖號

DT-1.4-03