

REVISION	DATE
△	14 SEP, 2015
△	15 MAR, 2016


CLIENT	建設單位

ALL DESIGNS AND SPECIFICATIONS ARE THE PROPERTY OF CHENG CHUNG DESIGN (HK) LTD. AND CANNOT BE USED WITHOUT THEIR WRITTEN PERMISSION. THE SAME SHALL BE RETURNED UPON COMPLETION OF THE PROJECT. DO NOT SCALE DRAWINGS. ALL MEASUREMENTS MUST BE CHECKED ON SITE BY THE CONTRACTORS AND ANY DISCREPANCIES BROUGHT TO THE ATTENTION OF THE DESIGNER OR ARCHITECT. THIS DRAWING IS TO BE USED FOR THE PROJECT AND SITE IDENTIFIED AND NOT TO BE USED ON ANY OTHER PROJECT.


CHENGCHUNG DESIGN (HK) LTD.  
27F, CNT TOWER, NO. 338 HENNESSY ROAD  
WAN CHAI, HONG KONG  
TEL. NO. +852-2548-2009 FAX. NO. +852-2548-2089  
E-MAIL: DESIGN@CCD.COM.HK

DRAWING TITLE	圖名
GUESTROOM AREA - 客房部份	
L7M MOCK UP ROOM - 七夾層樣板房	
DELUXE KING & CORRIDOR - 標準大床房及走廊	
TYPICAL WALL DETAILS - 標準牆身大樣圖	


DESIGN NO. 設計編號:	HK-1410
PROJECT DIRECTOR 設計總負責人	
PH	
DESIGNED BY 設計	DRAWN BY 繪圖
PH	PH
PROCESSED BY 審核人	
PH	
CHECKED BY 校對人	APPROVED BY 核准
PH	BK/JB
DISCIPLINE 專業	STATUS 階段
INTERIOR DESIGN	TENDER
SCALE 比例	DATE 日期
AS SHOWN @ A1	06 NOV, 2015
SHEET NO. 圖號	

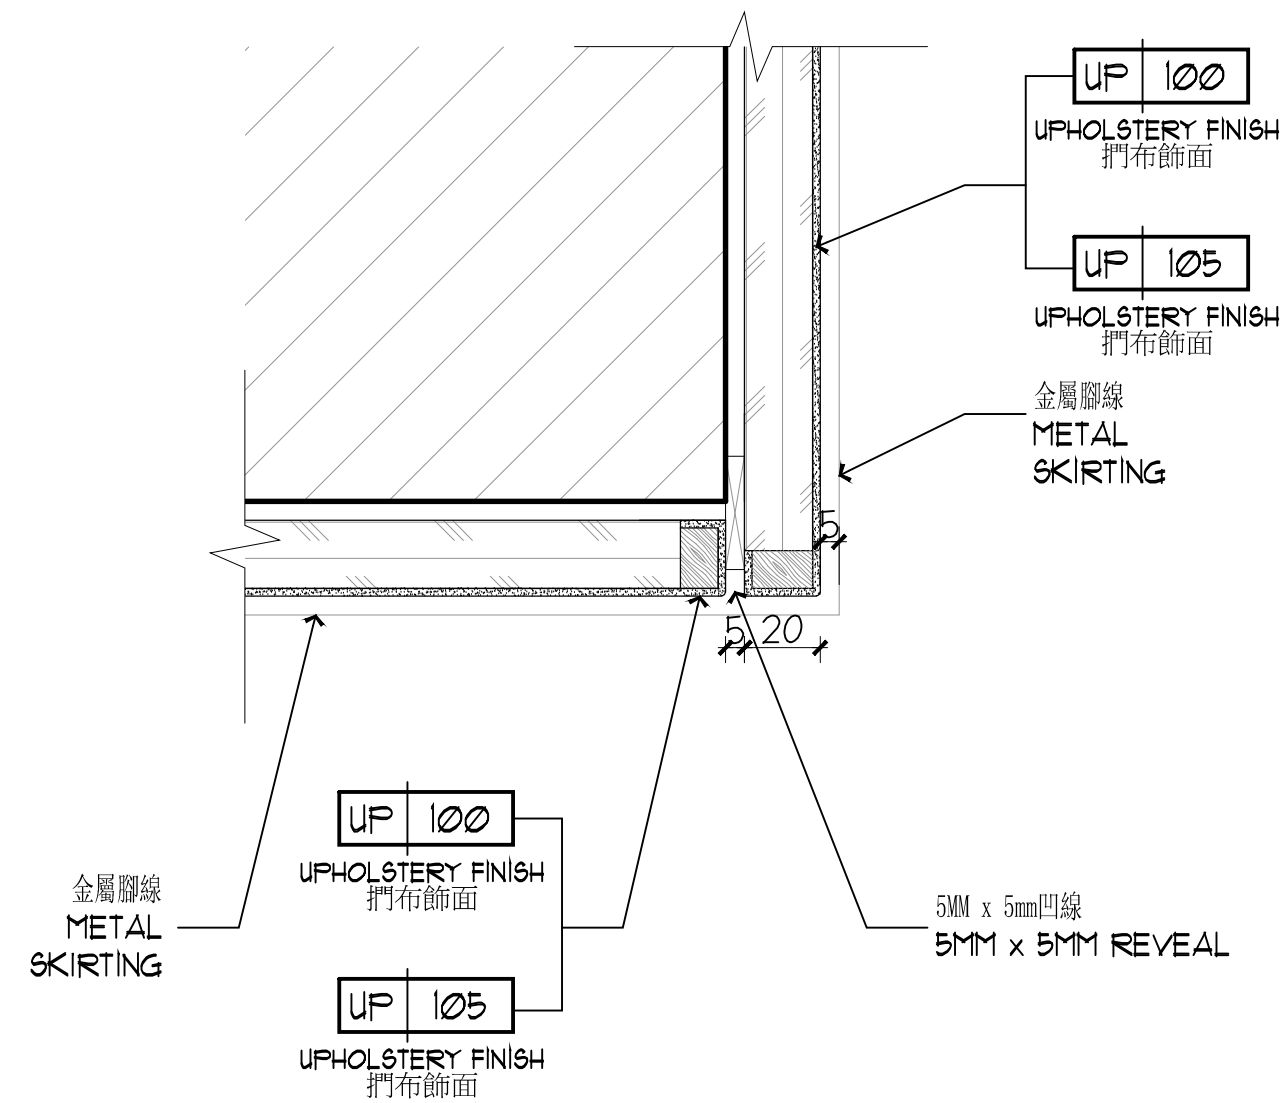


1 DETAIL  
大樣圖 SCALE 1:2

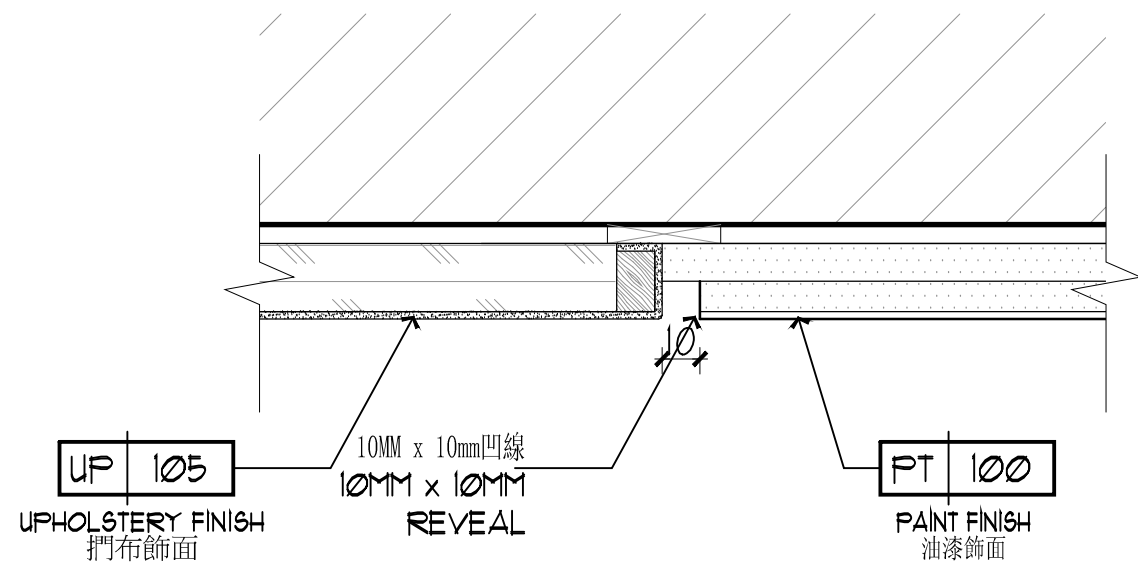


2 DETAIL  
大樣圖 SCALE 1:2

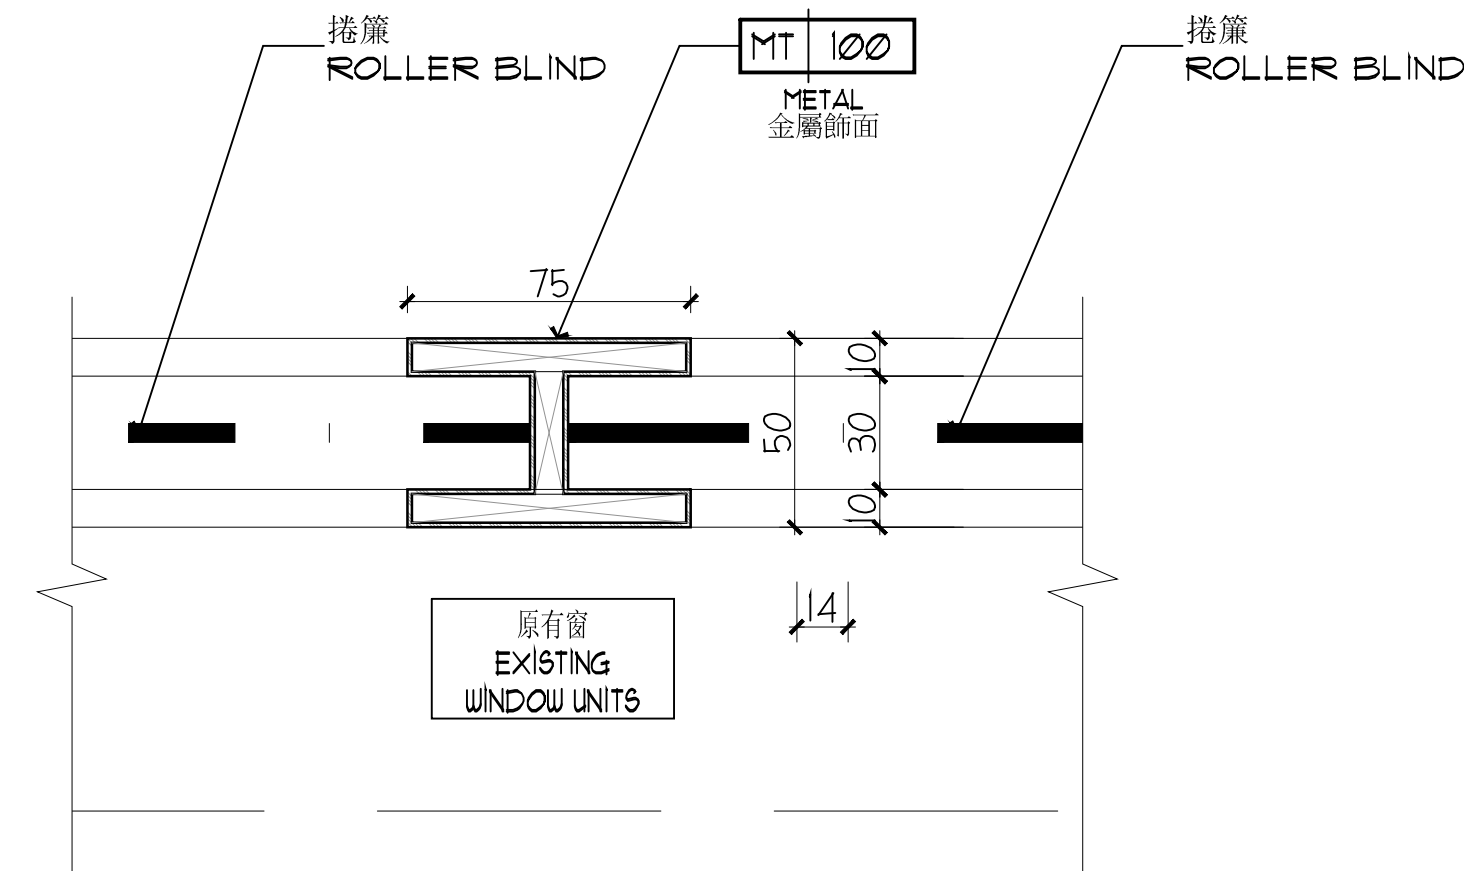


3 DETAIL  
大樣圖 SCALE 1:2

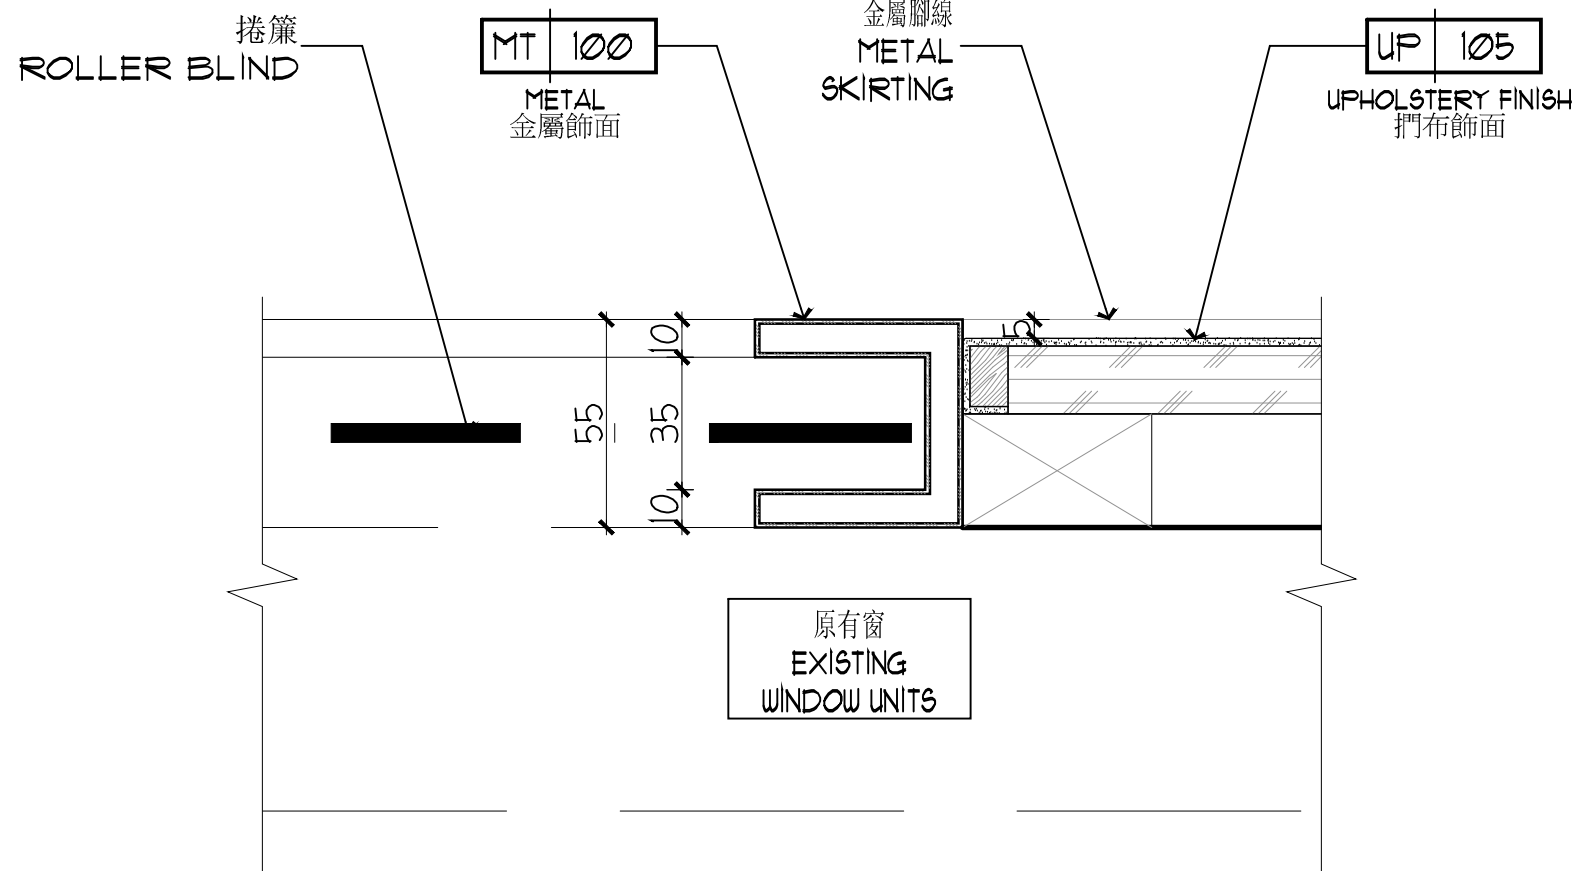


4 DETAIL  
大樣圖 SCALE 1:2

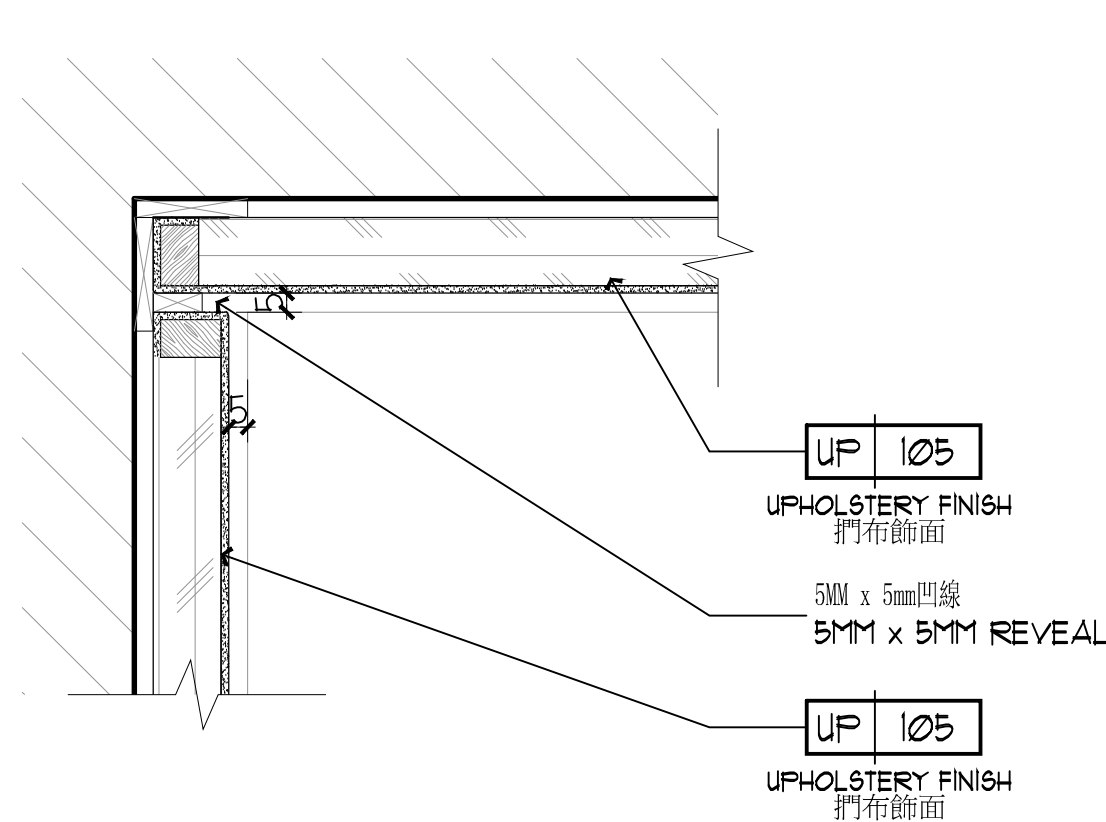

5 DETAIL  
大樣圖 SCALE 1:2

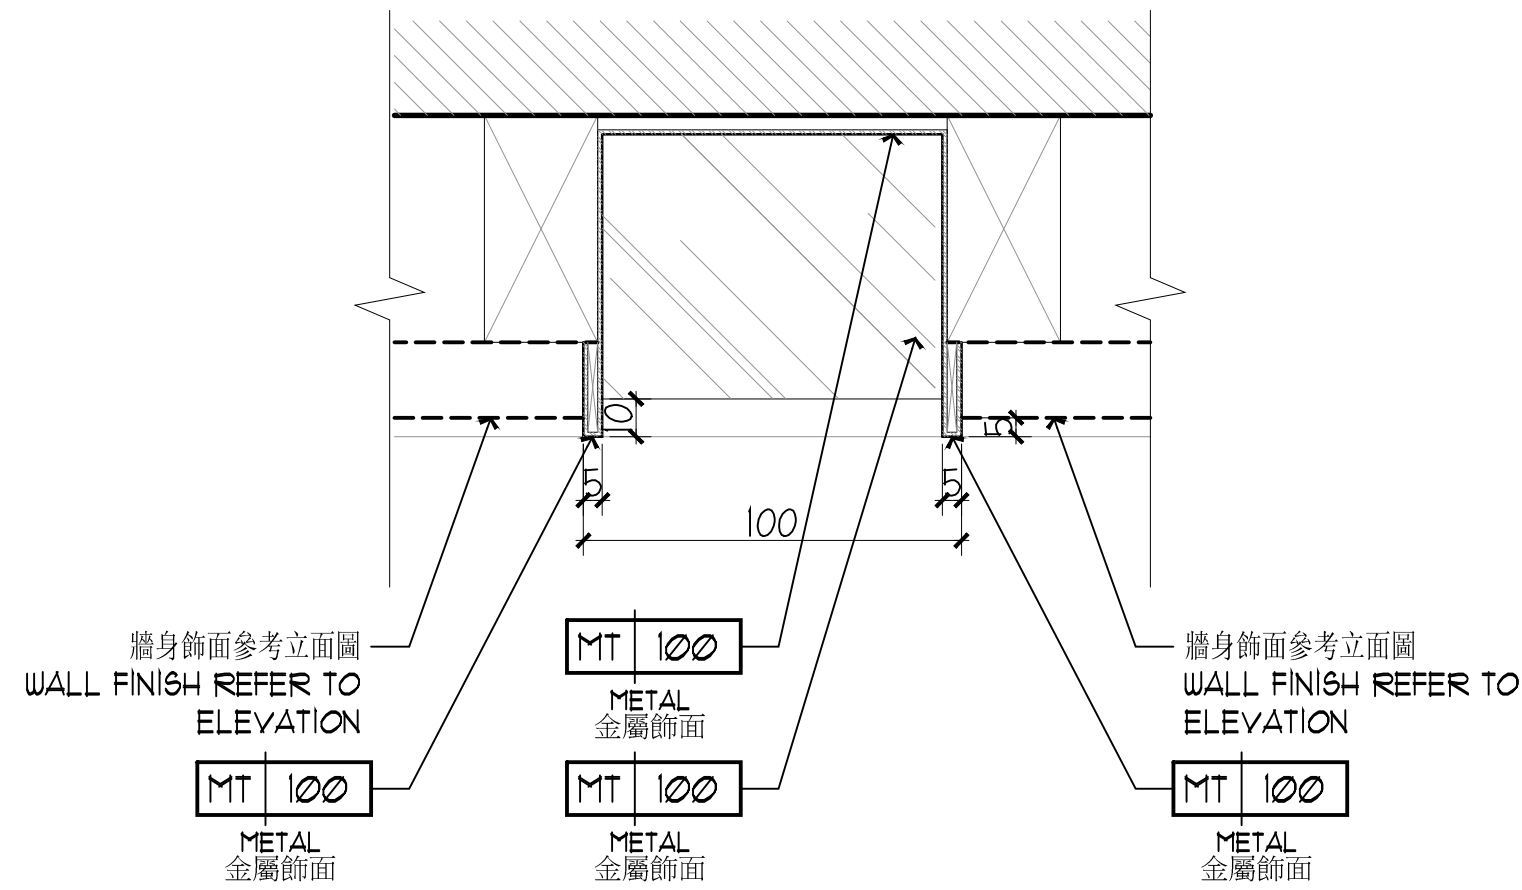

6 DETAIL  
大樣圖 SCALE 1:2

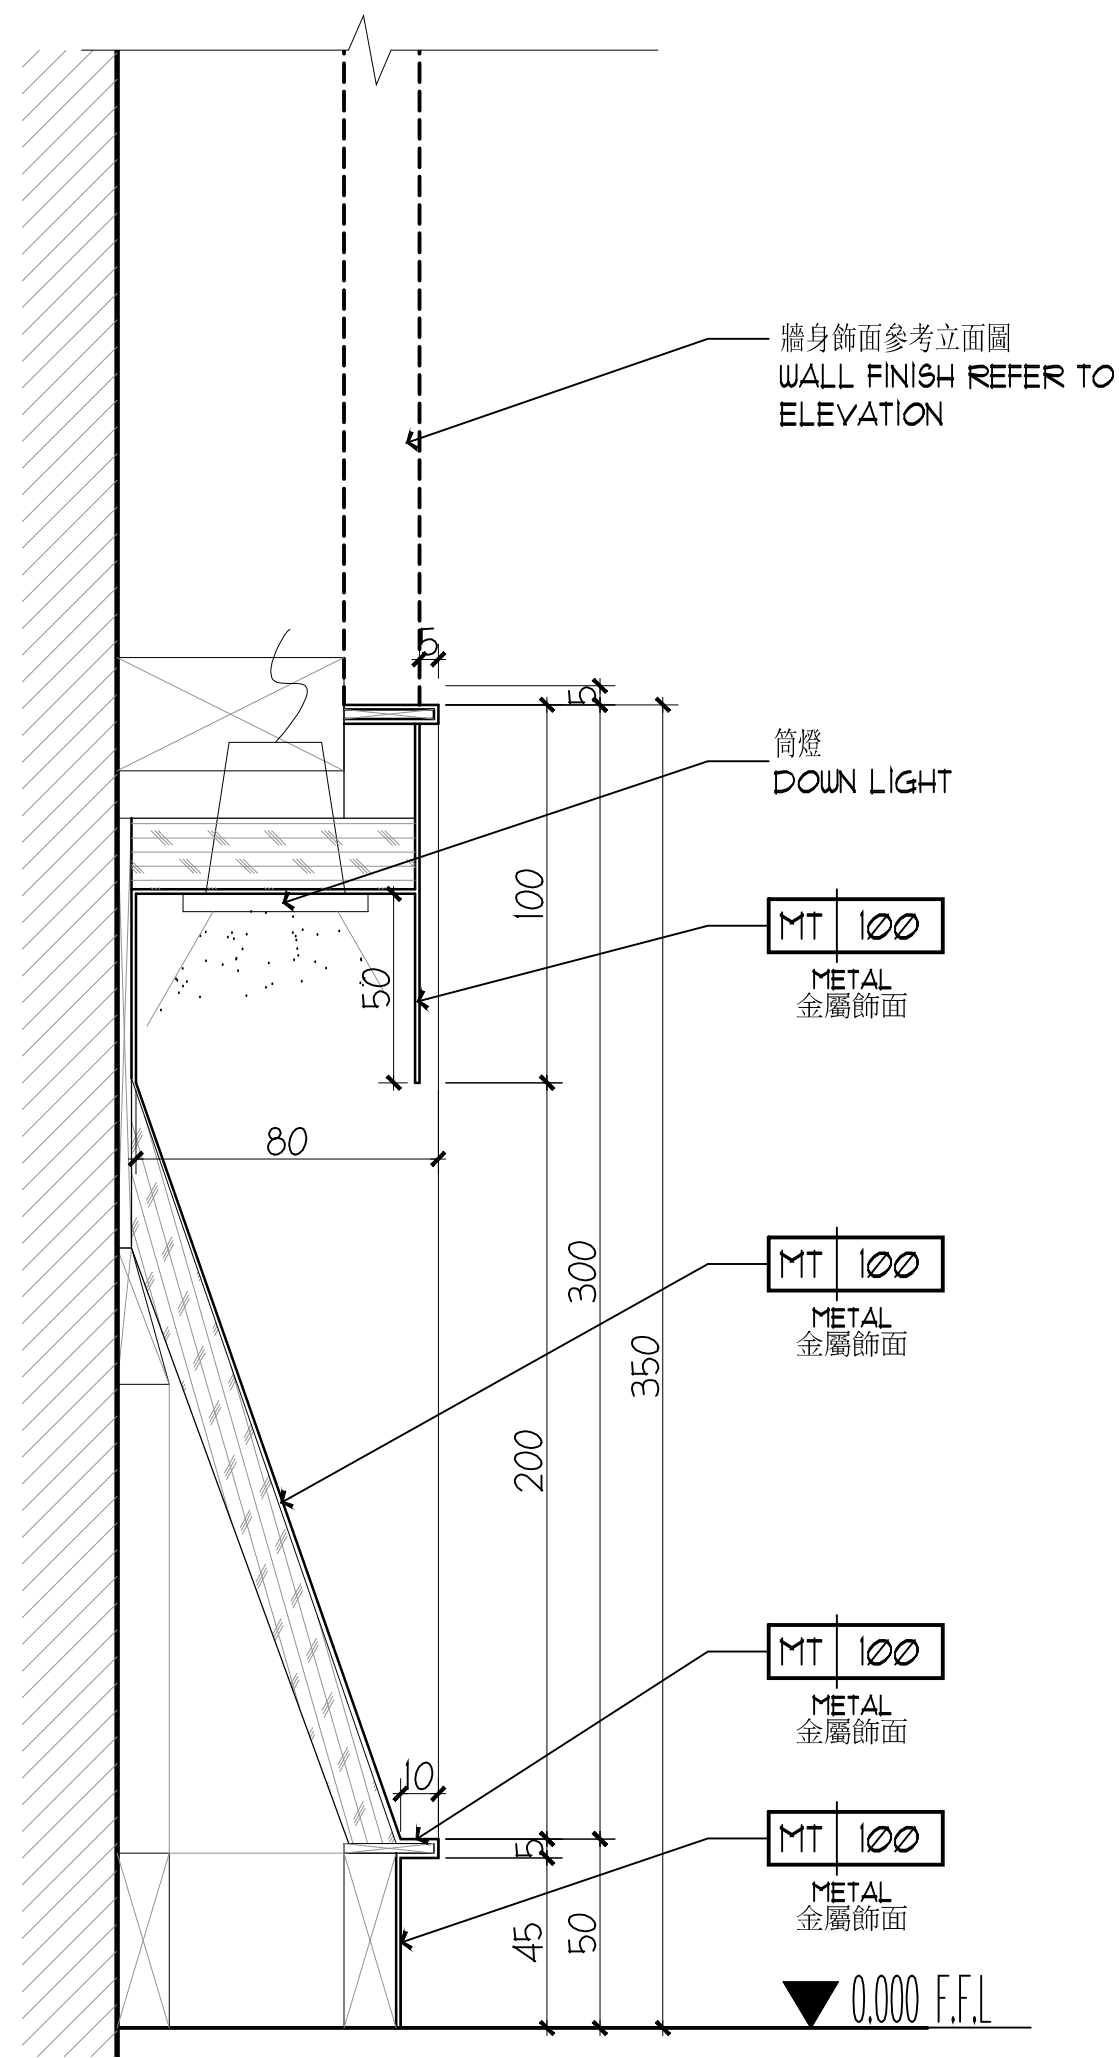

7 DETAIL  
大樣圖 SCALE 1:2