



FLOOR COVERING PLAN

地坪飾面圖 SCALE 1:25@A1,1:50@A3

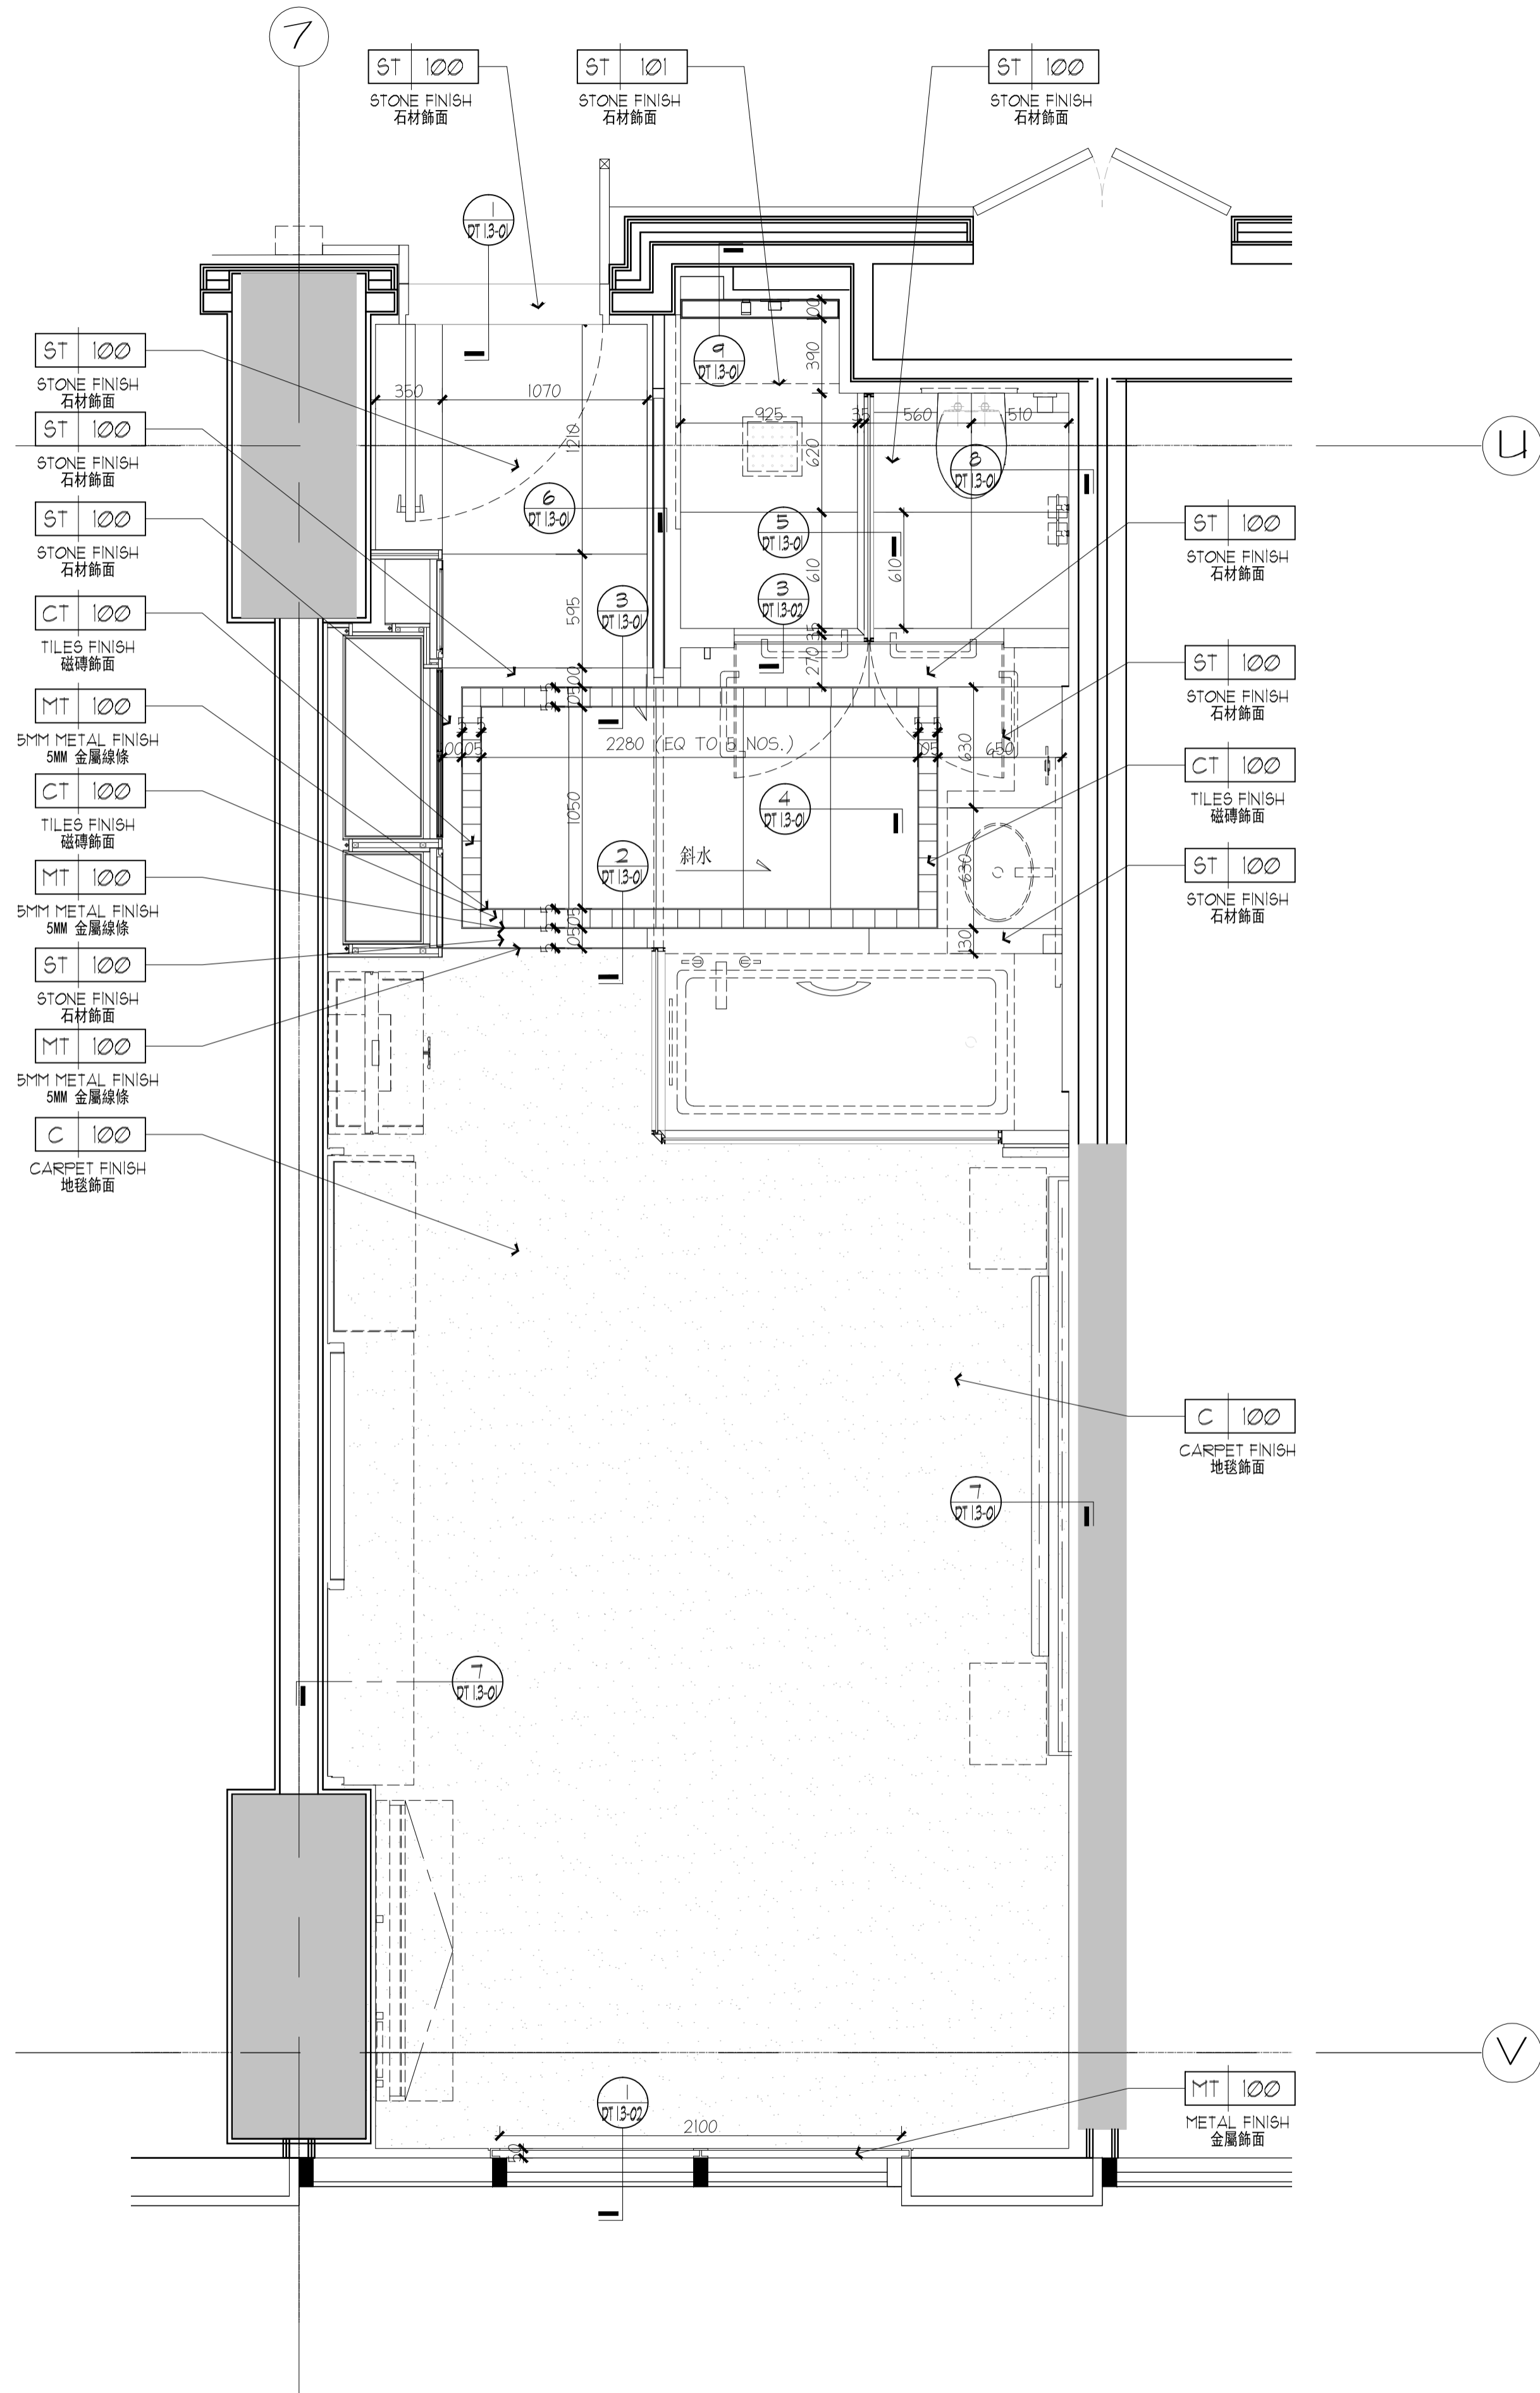

FOR TENDER
DATE: 15 MAR 2016

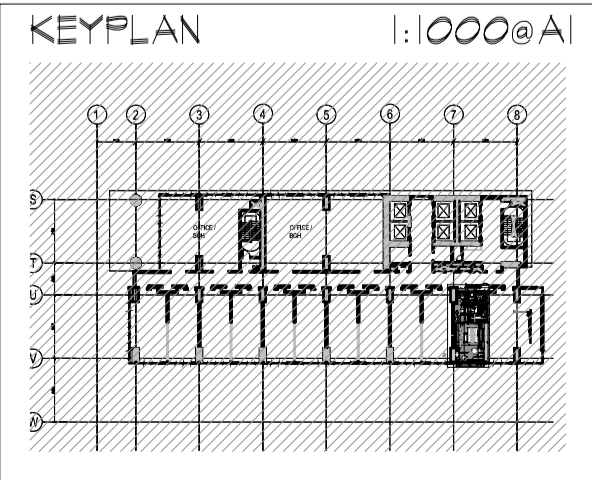

REVISIONS	
仰光泛太平洋酒店	
PAN PACIFIC YANGON, MYANMAR	
REVISION	DATE
△	03 JUL, 2015
△	10 JUL, 2015
△	17 JUL, 2015
△	06 AUG, 2015
△	14 SEP, 2015
△	15 MAR, 2016
CLIENT 建設單位	
ALL DESIGNS AND SPECIFICATIONS ARE THE PROPERTY OF CHENG CHUNG DESIGN (HK) LTD. AND CANNOT BE USED WITHOUT THEIR WRITTEN PERMISSION. THE SAME SHALL BE RETURNED UPON COMPLETION OF THE PROJECT. DO NOT SCALE DRAWINGS. ALL MEASUREMENTS MUST BE CHECKED ON SITE BY THE CONTRACTORS AND ANY DISCREPANCIES BROUGHT TO THE ATTENTION OF THE DESIGNER OR ARCHITECT. THIS DRAWING IS TO BE USED FOR THE PROJECT AND SITE IDENTIFIED AND NOT TO BE USED ON ANY OTHER PROJECT.	

CCD
ChengChung Design
香港鄭中設計事務所

CHENGCHUNG DESIGN (HK) LTD.
27F, CNT TOWER, NO. 338 HENNESSY ROAD
WAN CHAI, HONG KONG
TEL. NO. +852-2548-2009 FAX. NO. +852-2548-2089
E-MAIL: DESIGN@CCD.COM.HK
DRAWING TITLE 圖名

GUESTROOM AREA - 客房部份
L7M MOCK UP ROOM - 七夾層樣板房
DELUXE KING - 標堆大床房
FLOOR COVERING PLAN - 地坪飾面圖

DESIGN NO. 設計編號: HK-1410	
PROJECT DIRECTOR 設計總負責人	
PH	PH
DESIGNED BY 設計	DRAWN BY 繪圖
PH	PH
PROCESSED BY 審核人	
PH	
CHECKED BY 校對人	APPROVED BY 核准
PH	BK/JB
DISCIPLINE 專業	STATUS 階段
INTERIOR DESIGN	TENDER
SCALE 比例	DATE 日期
1:25 @ A1	19 JUN, 2015
SHEET NO. 圖號	

FC-DK-2