


1 SECTION
剖面圖 SCALE 1:5

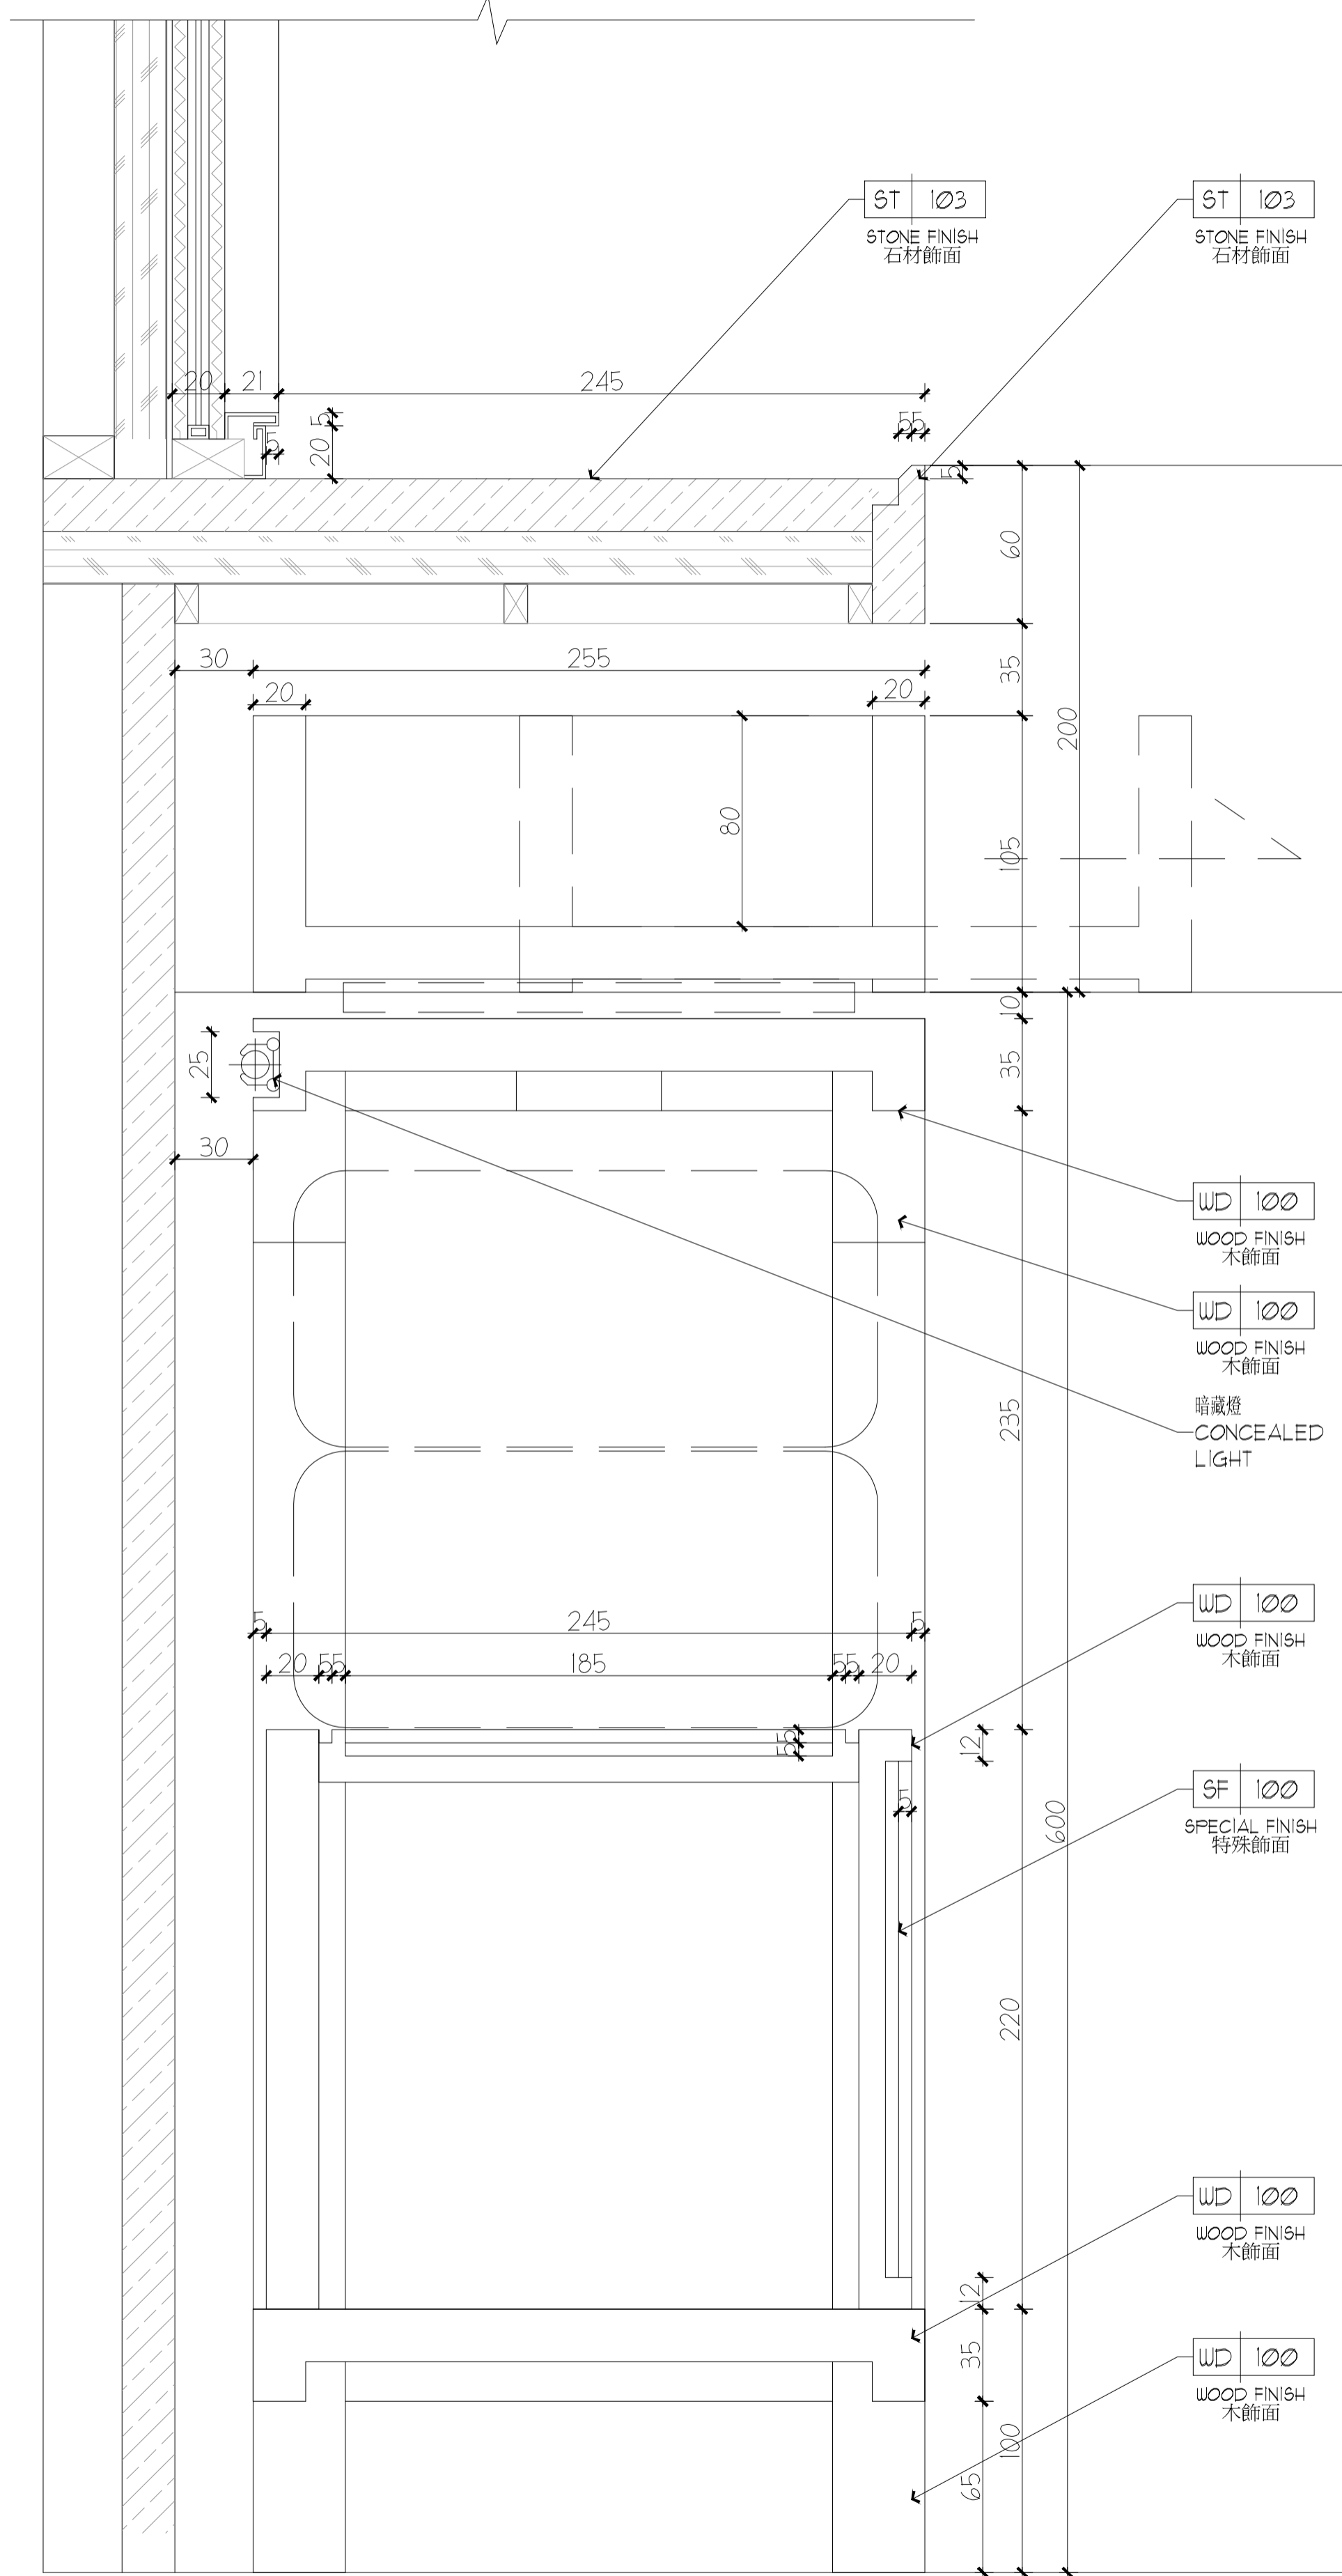

2 SECTION
剖面圖 SCALE 1:5

FOR TENDER
DATE: 15 MAR 2016

仰光泛太平洋酒店

PAN PACIFIC
YANGON, MYANMAR

REVISION	DATE

CLIENT 建設單位

ALL DESIGNS AND SPECIFICATIONS ARE THE PROPERTY OF CHENG CHUNG DESIGN (HK) LTD. AND CANNOT BE USED WITHOUT THEIR WRITTEN PERMISSION. THE SAME SHALL BE RETURNED UPON COMPLETION OF THE PROJECT. DO NOT SCALE DRAWINGS. ALL MEASUREMENTS MUST BE CHECKED ON SITE BY THE CONTRACTORS AND ANY DISCREPANCIES BROUGHT TO THE ATTENTION OF THE DESIGNER OR ARCHITECT. THIS DRAWING IS TO BE USED FOR THE PROJECT AND SITE IDENTIFIED AND NOT TO BE USED ON ANY OTHER PROJECT.

CCD
ChengChung Design
香港鄭中設計事務所

CHENGCHUNG DESIGN (HK) LTD.
27F, CNT TOWER, NO. 338 HENNESSY ROAD
WAN CHAI, HONG KONG
TEL. NO. +852-2548-2009 FAX. NO. +852-2548-2089
E-MAIL: DESIGN@CCD.COM.HK
DRAWING TITLE 圖名

GUESTROOM AREA - 客房部份
L7M MOCK UP ROOM - 七夾層樣板房
DELUXE KING - 標準大床房
VANITY DETAILS - 洗手盤大樣圖

DESIGN NO. 設計編號: HK-1410
PROJECT DIRECTOR 設計總負責人
PH
DESIGNED BY 設計 DRAWN BY 繪圖
PH PH
PROCESSED BY 審核人
PH
CHECKED BY校對人 APPROVED BY核准
PH BK/JB
DISCIPLINE 專業 STATUS 階段
INTERIOR DESIGN TENDER
SCALE 比例 DATE 日期
AS SHOWN @ A1 16 MAR, 2016
SHEET NO. 圖號

DT-1.7-03