
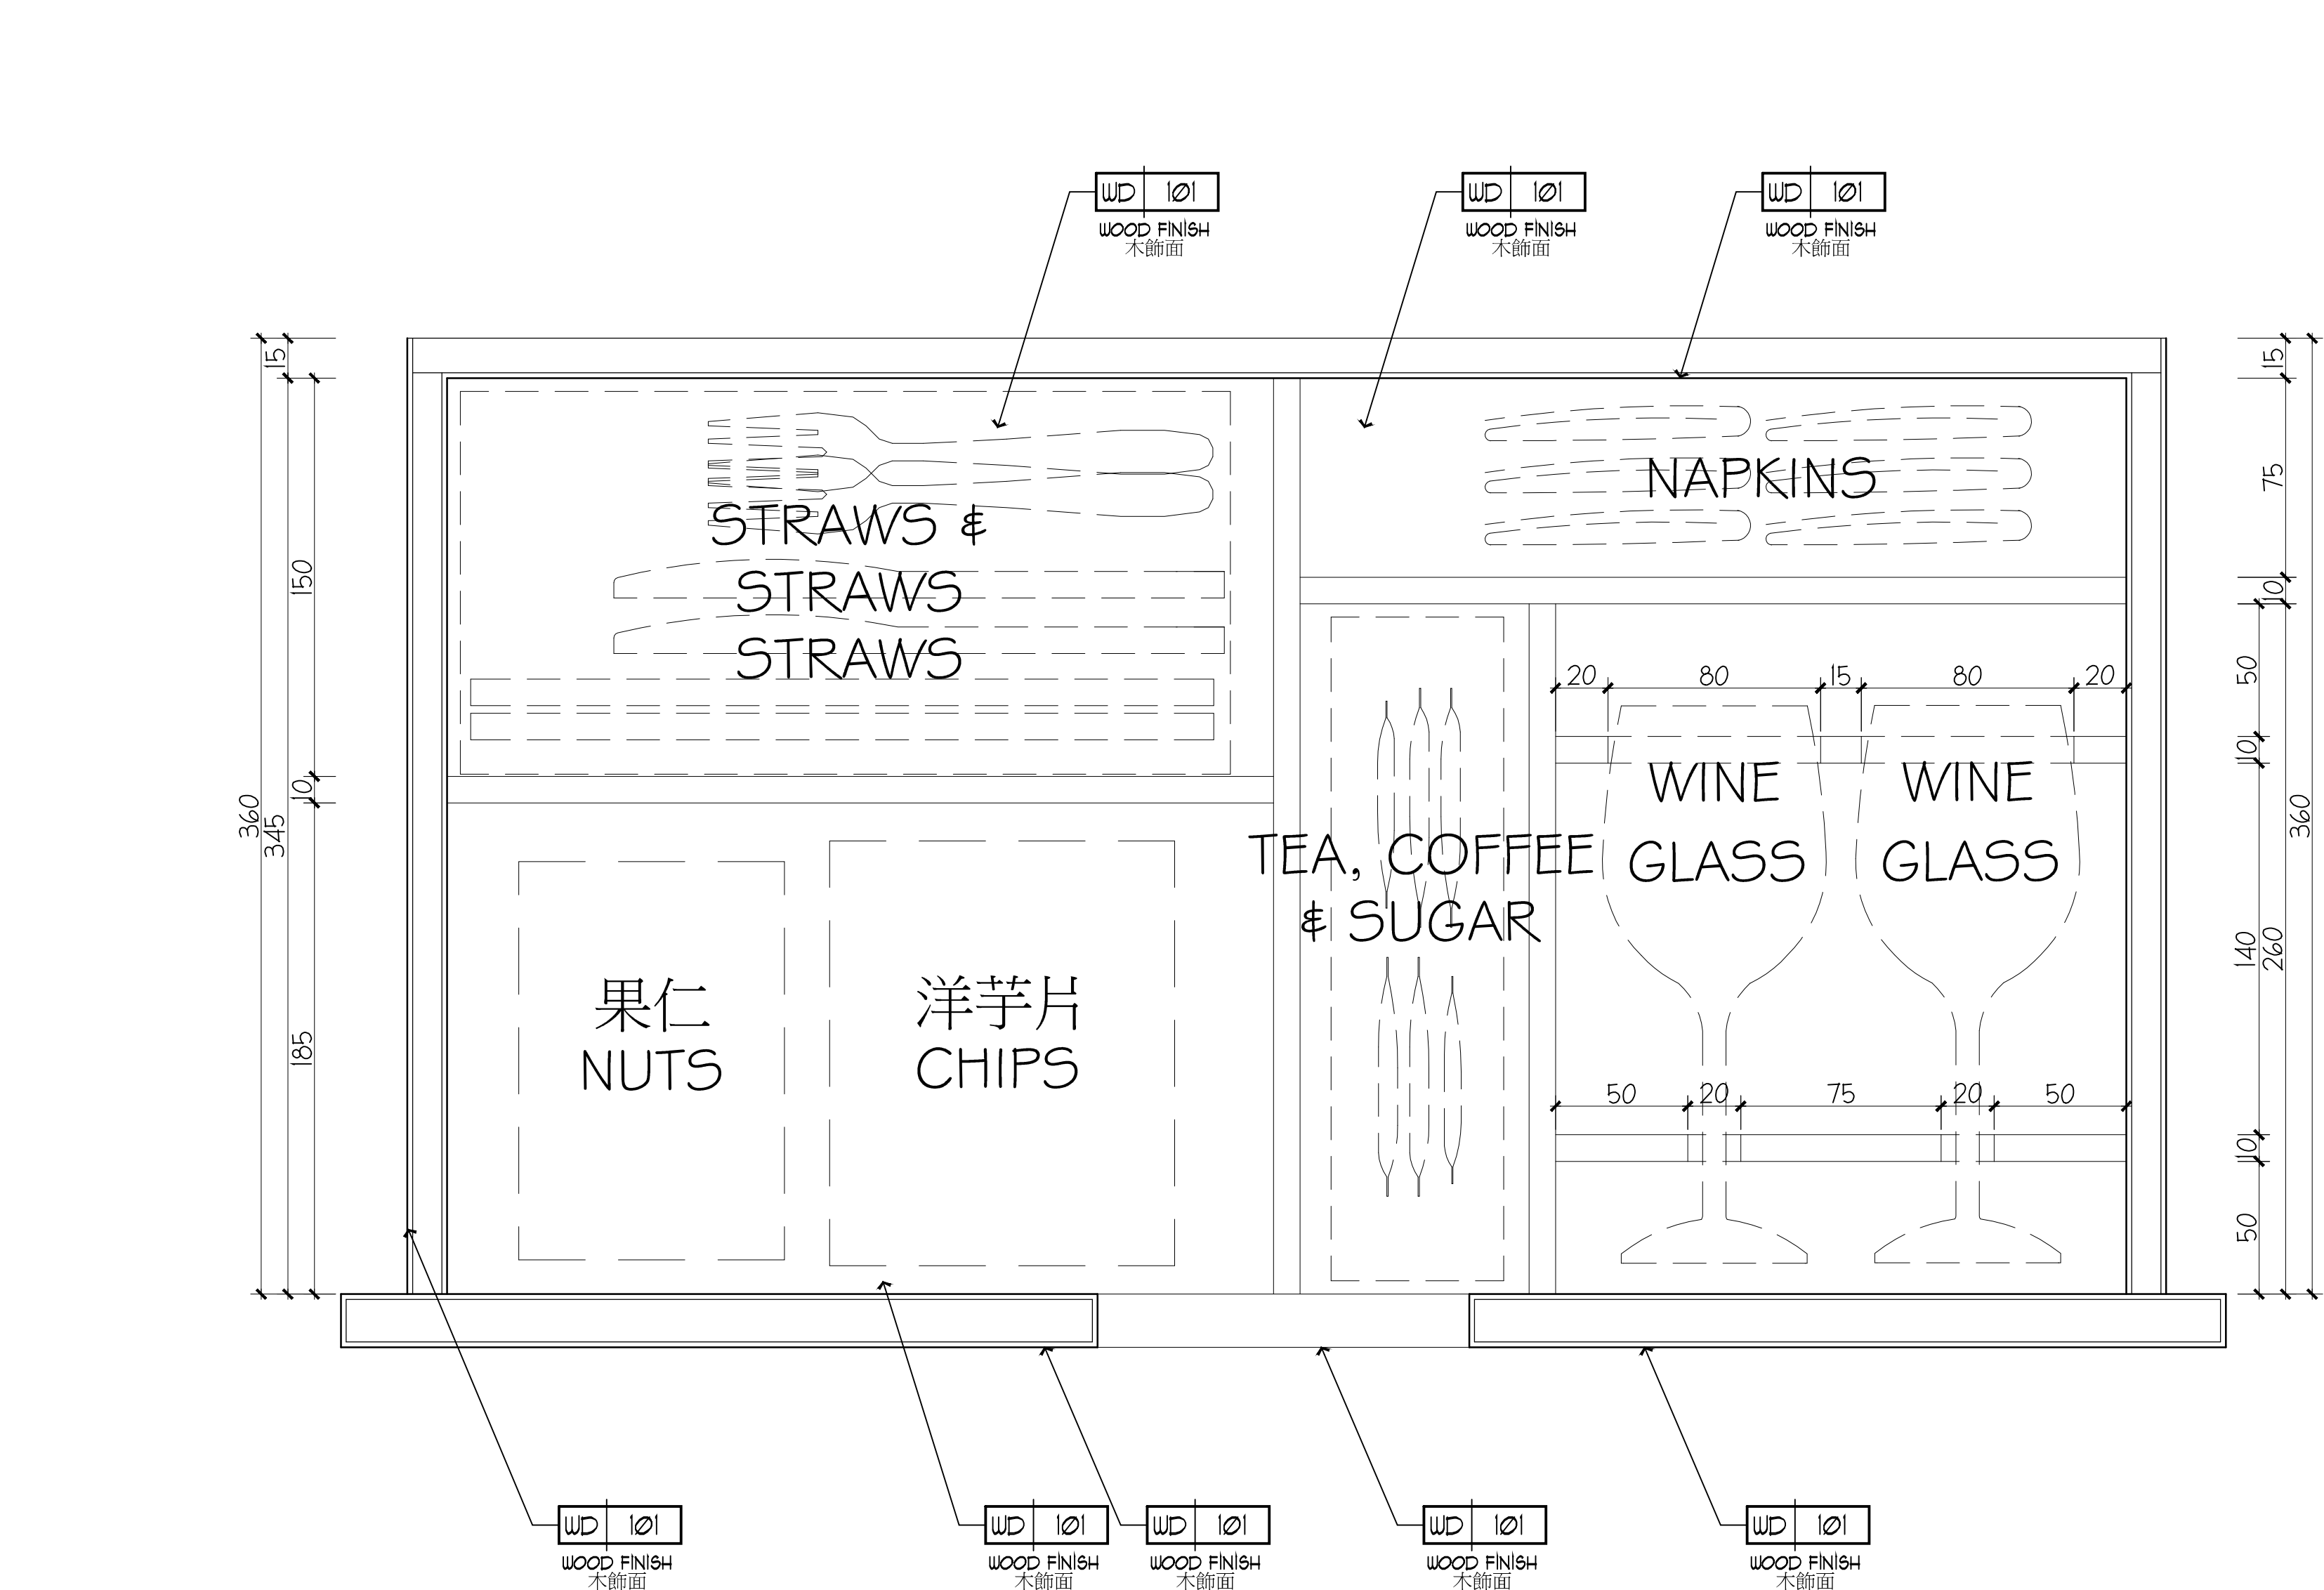
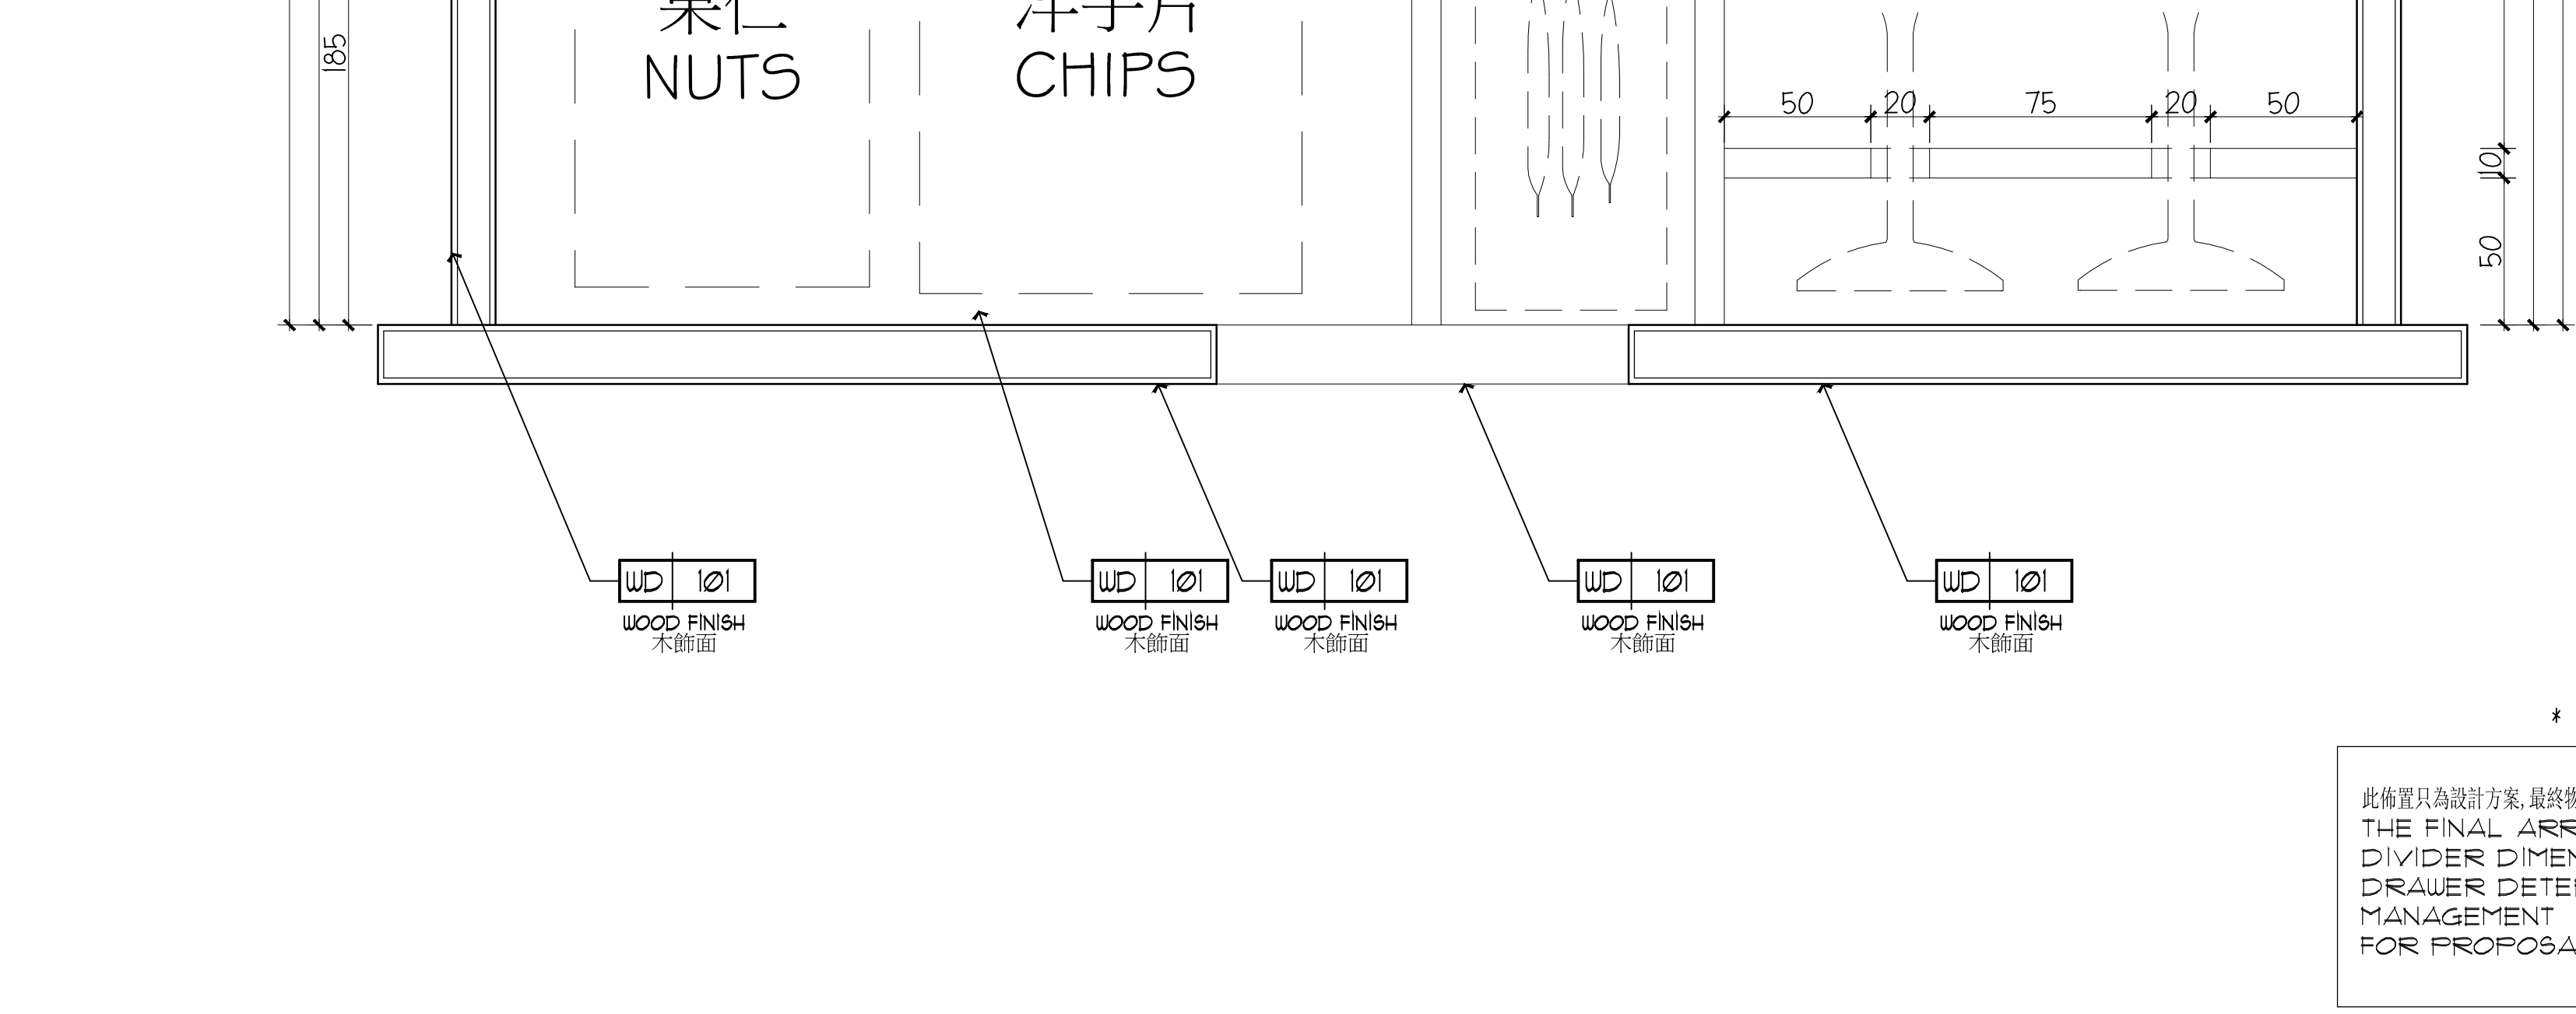


4 SECTION
剖面圖 SCALE 1:5

[illegible]

5 DETAIL
大樣圖 SCALE 1:2

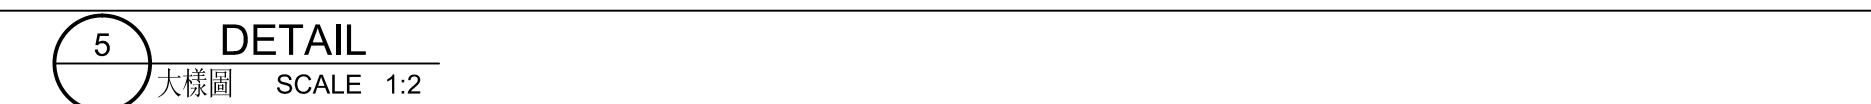

6 DETAIL
大樣圖 SCALE 1:2

[illegible]

CHENGCHUNG DESIGN (HK) LTD.
27F, CNT TOWER, NO. 338 HENNESSY ROAD
WAN CHAI, HONG KONG
TEL. NO. +852-2548-2009 FAX. NO. +852-2548-2089
E-MAIL: DESIGN@CCD.COM.HK

DRAWING TITLE 圖名

DESIGN NO.設計編號:	
HK-1410	
PROJECT DIRECTOR 設計總負責人	
PH	
DESIGNED BY 設計	DRAWN BY 繪圖
PH	PH
PROCESSED BY 審核人	
PH	
CHECKED BY校對人 APPROVED BY核准	
PH	BK/JB
DISCIPLINE 專業	STATUS 階段
INTERIOR DESIGN	TENDER
SCALE 比例	DATE 日期
AS SHOWN @ A1	03 JUL, 2015
SHEET NO. 圖號	

DT-1.5-03