

A key plan of the building showing the layout of various rooms. The Guestrooms are highlighted in red and labeled BLK-A and BLK-F. Other rooms shown include the Lobby, Reception, Conference Room, and various offices.





**JAYA INTERNATIONAL DESIGN**  
Jakarta • Miami • Singapore

PROJECT




DIAO YU TAI DES ARTISTES  
CHINA

## 1ST & 2ND LEVEL GUESTROOMS KEY PLANS



All dimensions subject to on site verification prior to execution of work. Figured dimensions shall be taken in preference to scaling. All rights reserved. © COPYRIGHT of Jaya International Design Pte Ltd.

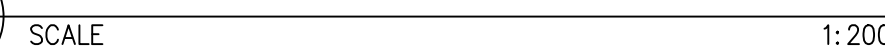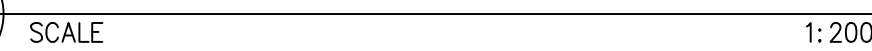



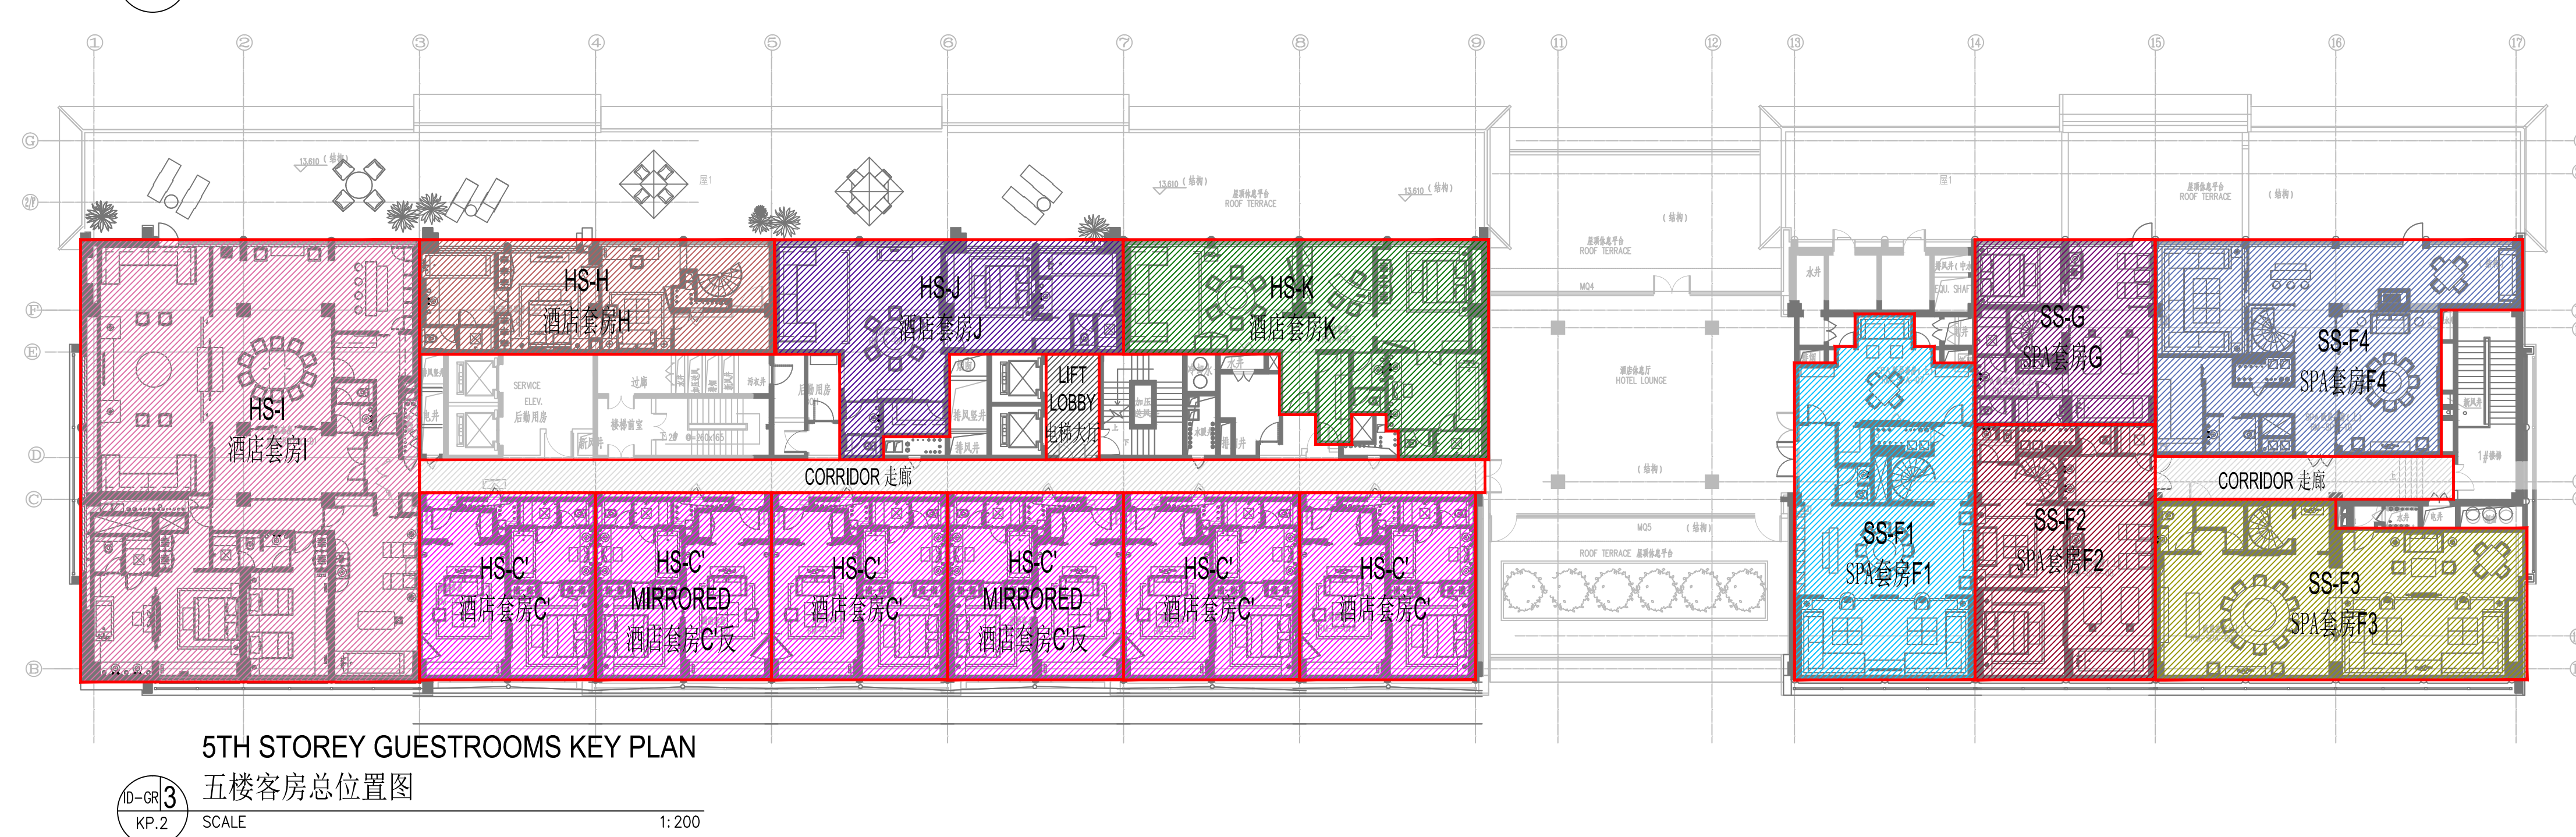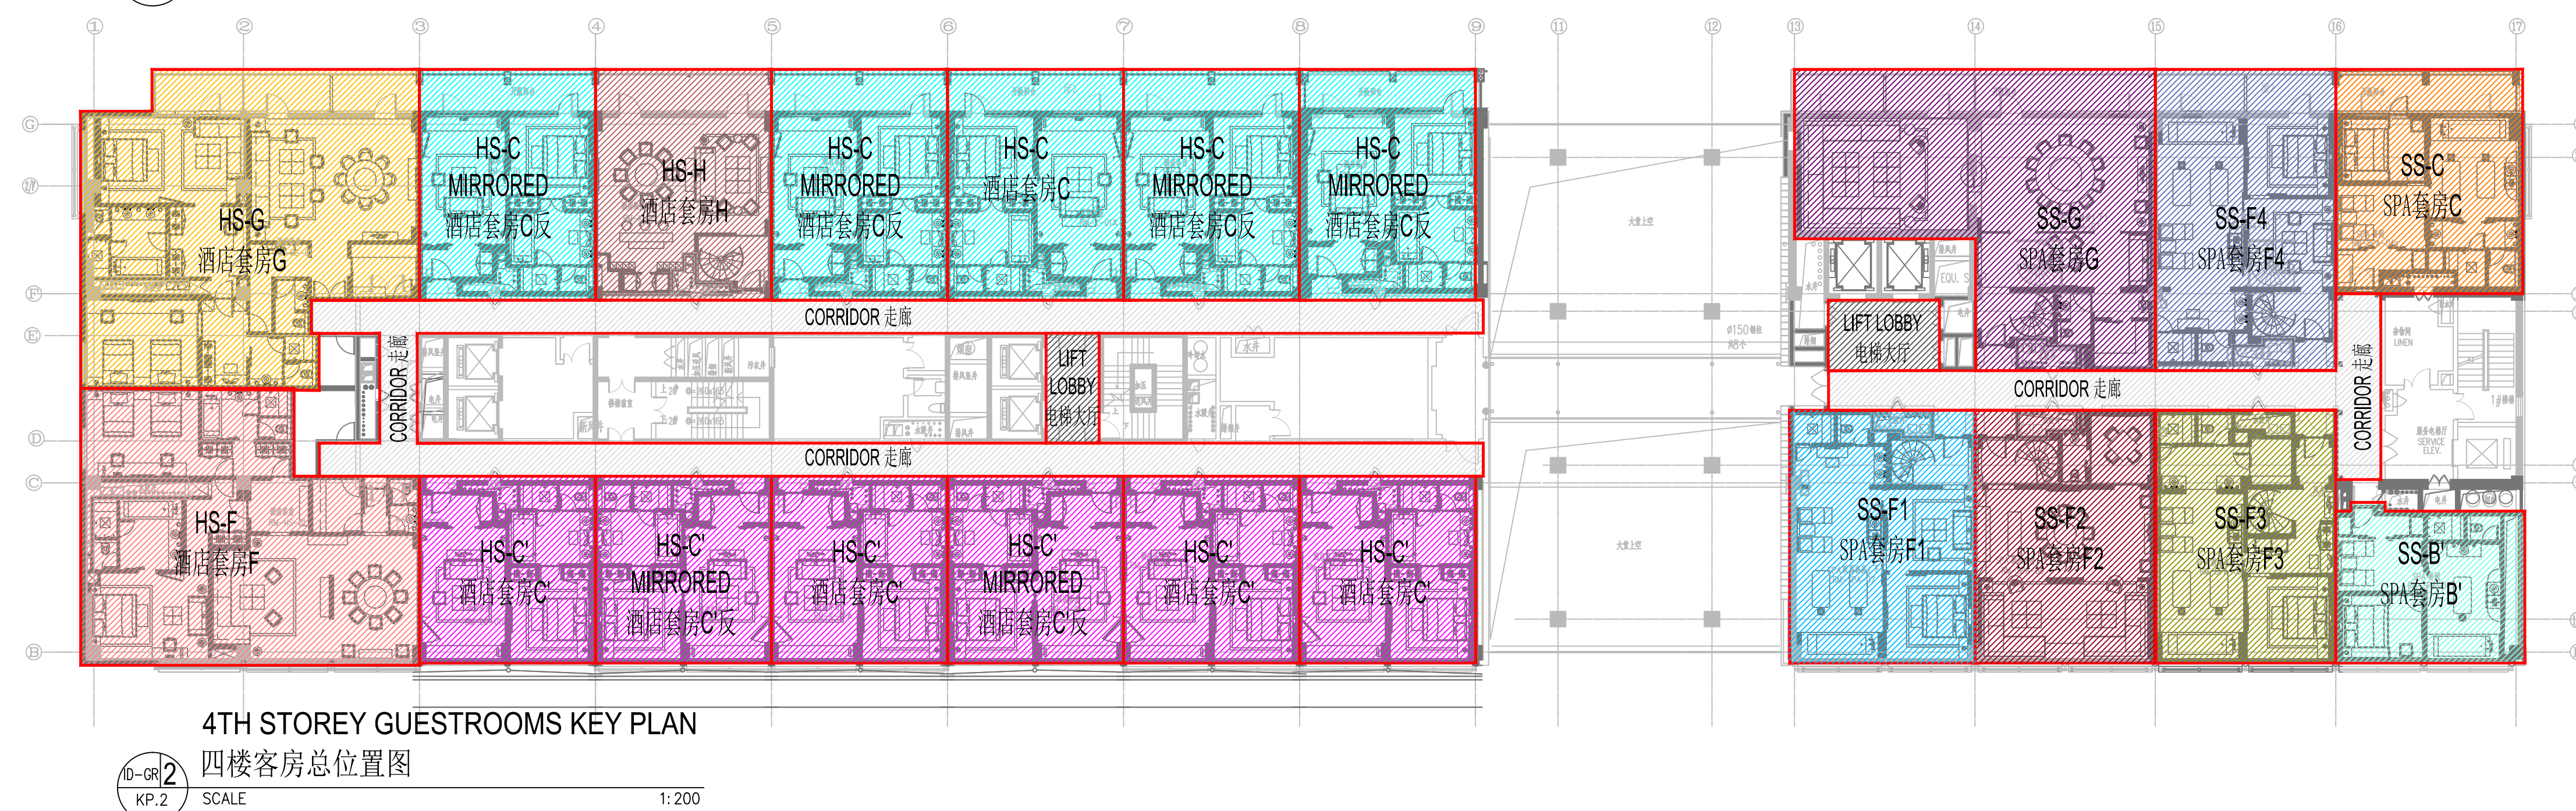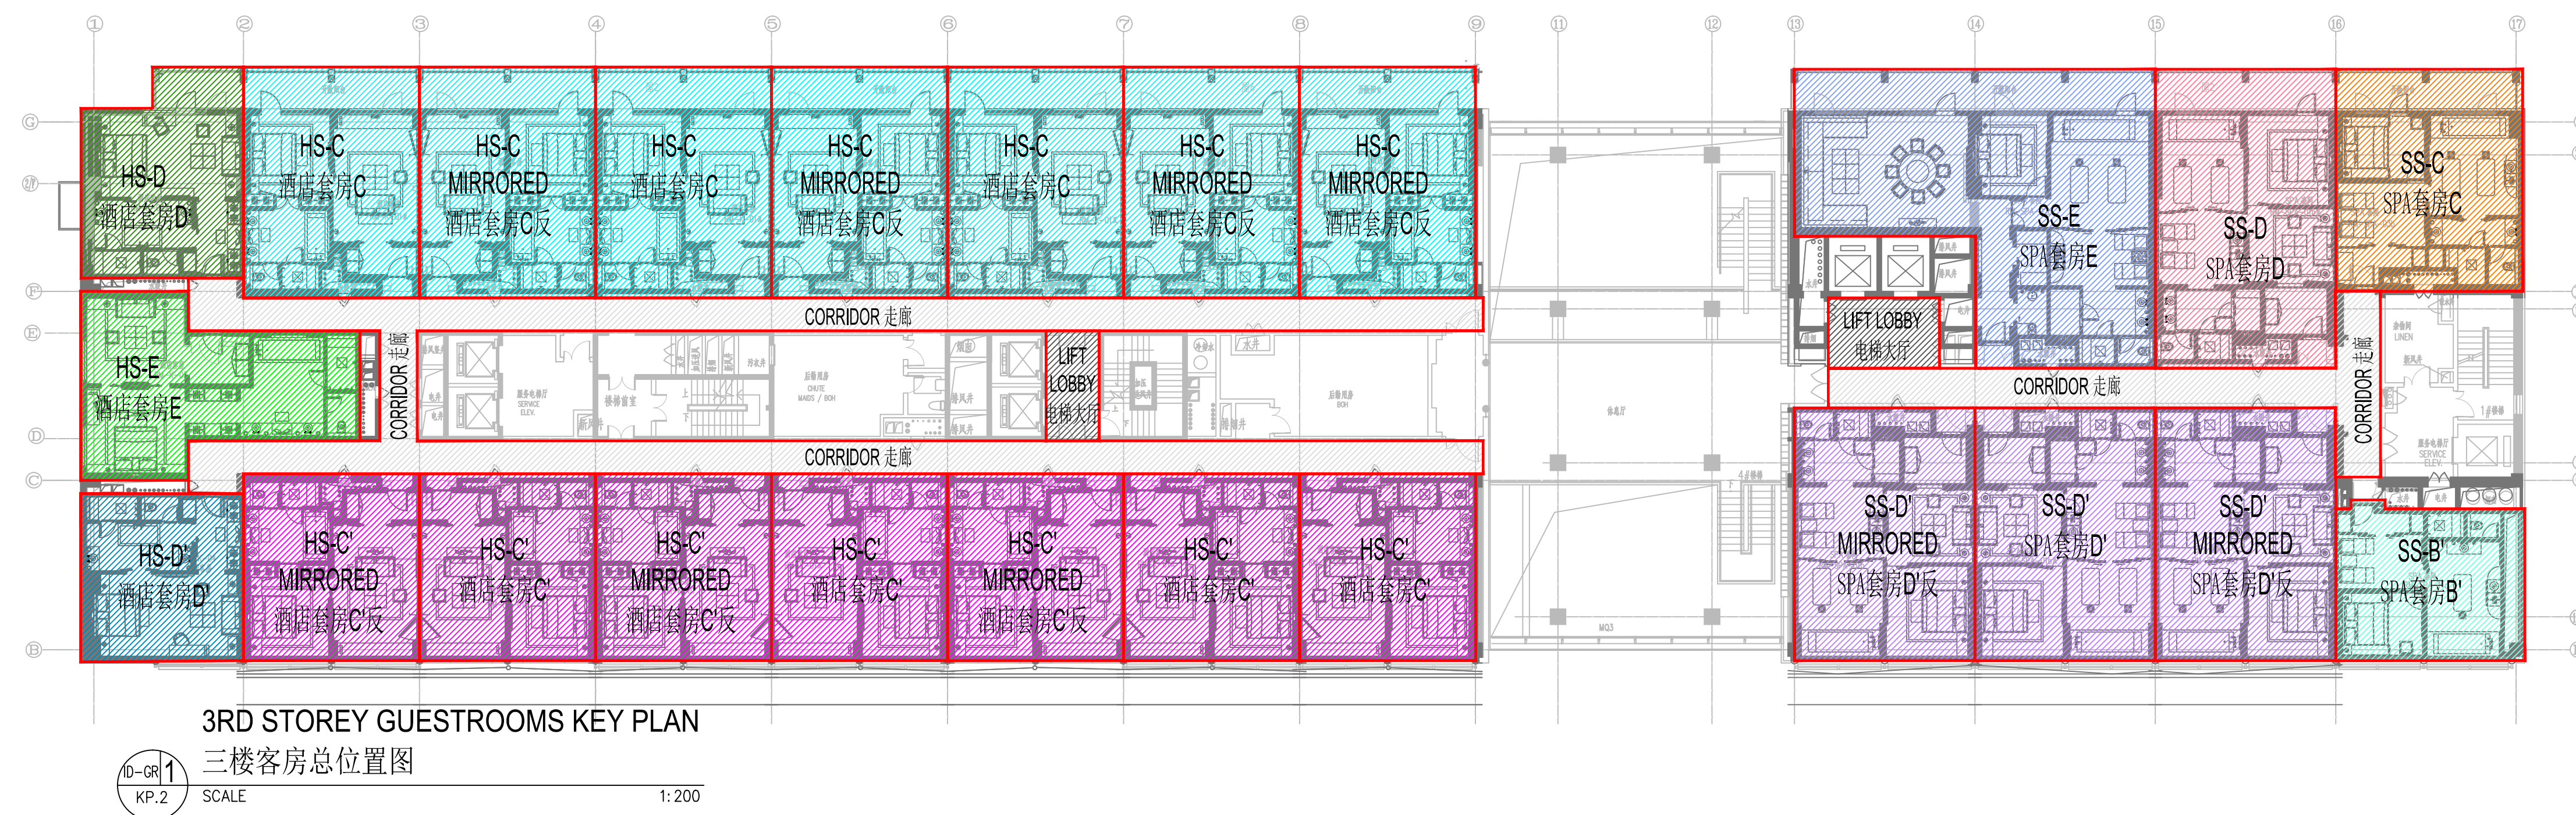

FOR CONSTRUCTION

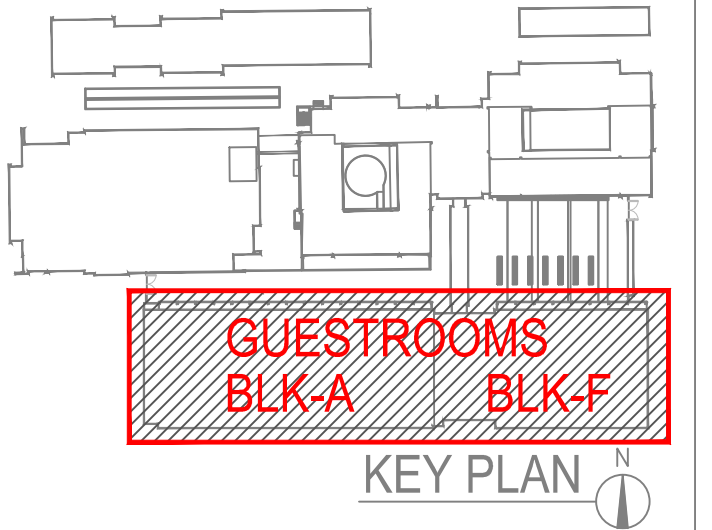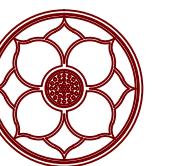[illegible]

**JAYA INTERNATIONAL DESIGN**  
Jakarta • Miami • Singapore

CLIENT \_\_\_\_\_

BEIJING  
CHANG QING SAN HE  
DEVELOPMENT PTE.LTD

PROJECT

DIAO YU TAI DES ARTISTES  
CHINA

DRAWING TITLE

GUESTROOMS  
BUILDING A-F

### 3RD, 4TH & 5TH LEVEL GUESTROOMS KEY PLANS

SCALE AS SHOWN	DATE 15 AUGUST 2011	DRAWN: --
JOB NO	DRAWING NO	REV
GZJ	ID-GR-KP.2	0

All dimensions subject to on site verification prior to execution of work. Figured dimensions shall be taken in preference to scaling.  
All rights reserved. © COPYRIGHT of Jaya International Design Pte Ltd.