

LIST TO BE EXPAND TO ADD IN
OTHER ROOM TYPE
其他客房持续加入



 D01 详图



SCALE	1:7.5 (A1)
	1:15 (A3)

 D01A 详图



KEY PLAN

The key plan shows the entire building footprint. A rectangular section at the bottom, labeled "GUESTROOMS BLK-A" and "BLK-F", is filled with diagonal hatching to indicate its location within the larger building context. A north arrow is located at the bottom right of the plan.

[illegible]

BEIJING
CHANG QING SAN HE
DEVELOPMENT PTE.LTD

DIAO YU TAI DES ARTISTES CHINA

GUESTROOMS
BUILDING A-F
TYPICAL DOOR DETAILING

SCALE AS SHOWN	DATE 15 AUGUST 2011	DRAWN: --
-------------------	------------------------	--------------

JOB NO	DRAWING NO	REV
--------	------------	-----

GZJ	ID-GR- DR-D01	0
-----	---------------	---

All dimensions subject to on site verification prior to execution of work. Figured dimensions shall be taken in preference to scaling. All rights reserved. © COPYRIGHT of Jaya International Design Pte Ltd.

LIST TO BE EXPAND TO ADD IN
OTHER ROOM TYPE
其他客房將繼續加入






All dimensions subject to on site verification prior to execution of work. Figured dimensions shall be taken in preference to scaling.
All rights reserved. © COPYRIGHT of Jaya International Design Pte Ltd

LIST TO BE EXPAND TO ADD IN
OTHER ROOM TYPE
其他客房將繼續加入



All dimensions subject to on site verification prior to execution of work. Figured dimensions shall be taken in preference to scaling.
All rights reserved. © COPYRIGHT of Jaya International Design Pte Ltd.

LIST TO BE EXPAND TO ADD IN
OTHER ROOM TYPE
其他客房將陸續加入

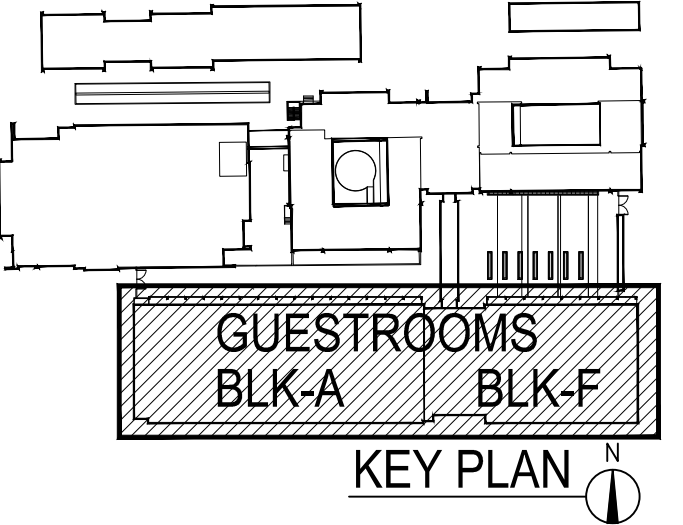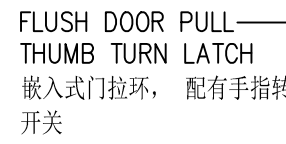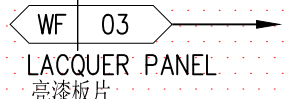

JAYA INTERNATIONAL DESIGN
Jakarta · Miami · Singapore

CLIENT

BEIJING
CHANG QING SAN HE
DEVELOPMENT PTE.LTD

PROJECT

DIAO YU TAI DES ARTISTES CHINA

DRAWING TITLE


GUESTROOMS
BUILDING A-F
TYPICAL DOOR DETAILING

DOOR D03 DETAILS

SCALE AS SHOWN	DATE 15 AUGUST 2011	DRAWN: --
JOB NO GZJ	DRAWING NO ID-GR-DR-D03	REV 0

All dimensions subject to on site verification prior to execution of work. Figured dimensions shall be taken in preference to scaling.
All rights reserved. © COPYRIGHT of Jaya International Design Pte Ltd.

LIST TO BE EXPAND TO ADD IN
OTHER ROOM TYPE
其他客房將陸續加入

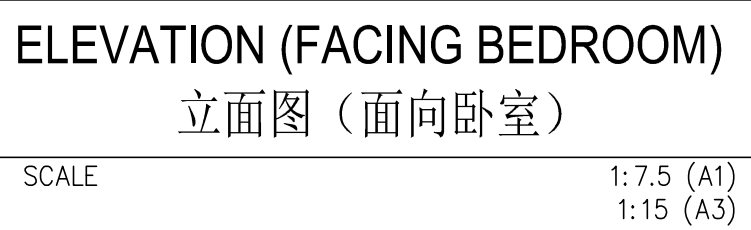

CLIENT

PROJECT

DRAWING TITLE

GUESTROOMS
BUILDING A-F
TYPICAL DOOR DETAILING

SCALE AS SHOWN	DATE 15 AUGUST 2011	DRAWN: --	
JOB NO GZJ	DRAWING NO ID-GR- DR-D04		REV 0

All dimensions subject to on site verification prior to execution of work. Figured dimensions shall be taken in preference to scaling.
All rights reserved. © COPYRIGHT of Jaya International Design Pte Ltd.

LIST TO BE EXPAND TO ADD IN
OTHER ROOM TYPE
其他客房將繼續加入



1:7.5 (A1)
1:15 (A3)



1:7.5 (A1)
1:15 (A3)



1:7.5 (A1)
1:15 (A3)

KEY PLAN 



JAYA INTERNATIONAL DESIGN
Jakarta · Miami · Singapore

BEIJING
CHANG QING SAN HE
DEVELOPMENT PTE.LTD

DIAO YU TAI DES ARTISTES CHINA

GUESTROOMS
BUILDING A-F
TYPICAL DOOR DETAILING

All dimensions subject to on site verification prior to execution of work. Figured dimensions shall be taken in preference to scaling.
All rights reserved. © COPYRIGHT of Jaya International Design Pte Ltd.

LIST TO BE EXPAND TO ADD IN
OTHER ROOM TYPE
其他客房將繼續加入



All dimensions subject to on site verification prior to execution of work. Figured dimensions shall be taken in preference to scaling.
All rights reserved. © COPYRIGHT of Jaya International Design Pte Ltd.

LIST TO BE EXPAND TO ADD IN
OTHER ROOM TYPE
其他客房將繼續加入



D07 详图

SCALE

SCALE

SCALE

ELEVATION (FACING MASSAGE ROOM)

立面图（面向按摩室）

SCALE

1:7.5 (A1)

1:7.5 (A1)
1:1E (A7)1:7.5 (A1)
1:1E (A7)

ELEVATION (FACING TREATMENT ROOM)

立面图（面向水疗室）

SCALE


1:7.5 (A1)

1:7.5 (A1)
1:1E (A7)1:7.5 (A1)
1:1E (A7)

切面剖图

CONCEALED FLOOR

CONCEALING GUIDE

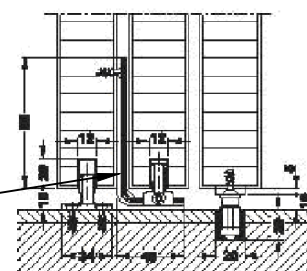

KEY PLAN 



JAYA INTERNATIONAL DESIGN
Jakarta · Miami · Singapore

CLIENT

BEIJING
CHANG QING SAN HE
DEVELOPMENT PTE.LTD

PROJECT

DIAO YU TAI DES ARTISTES CHINA

DRAWING TITLE

GUESTROOMS
BUILDING A-F
TYPICAL DOOR DETAILING

DOOR D07 DETAILS

SCALE AS SHOWN	DATE 15 AUGUST 2011	DRAWN: --
JOB NO GZJ	DRAWING NO ID-GR- DR-D07	REV 0

All dimensions subject to on site verification prior to execution of work. Figured dimensions shall be taken in preference to scaling.
All rights reserved. © COPYRIGHT of Jaya International Design Pte Ltd.

LIST TO BE EXPAND TO ADD IN
OTHER ROOM TYPE
其他客房將繼續加入



All dimensions subject to on site verification prior to execution of work. Figured dimensions shall be taken in preference to scaling.
All rights reserved. © COPYRIGHT of Jaya International Design Pte Ltd.