



1 PLAN DETAIL 1:10

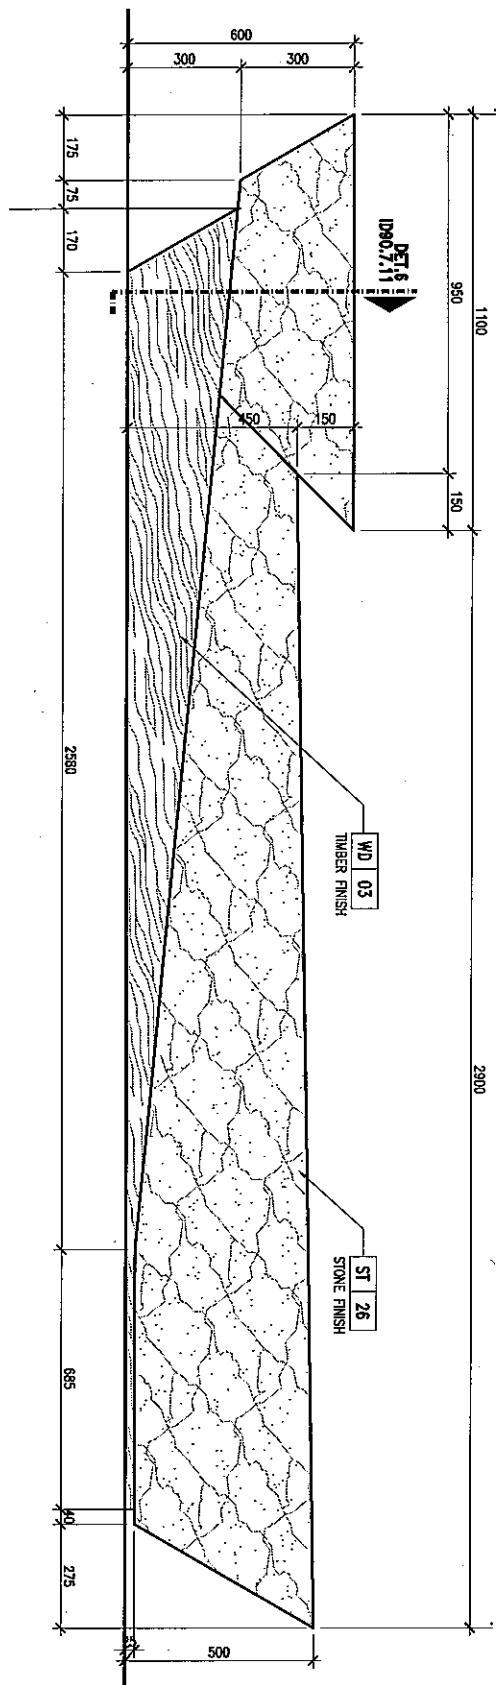


2 ELEVATION DETAIL 1:10

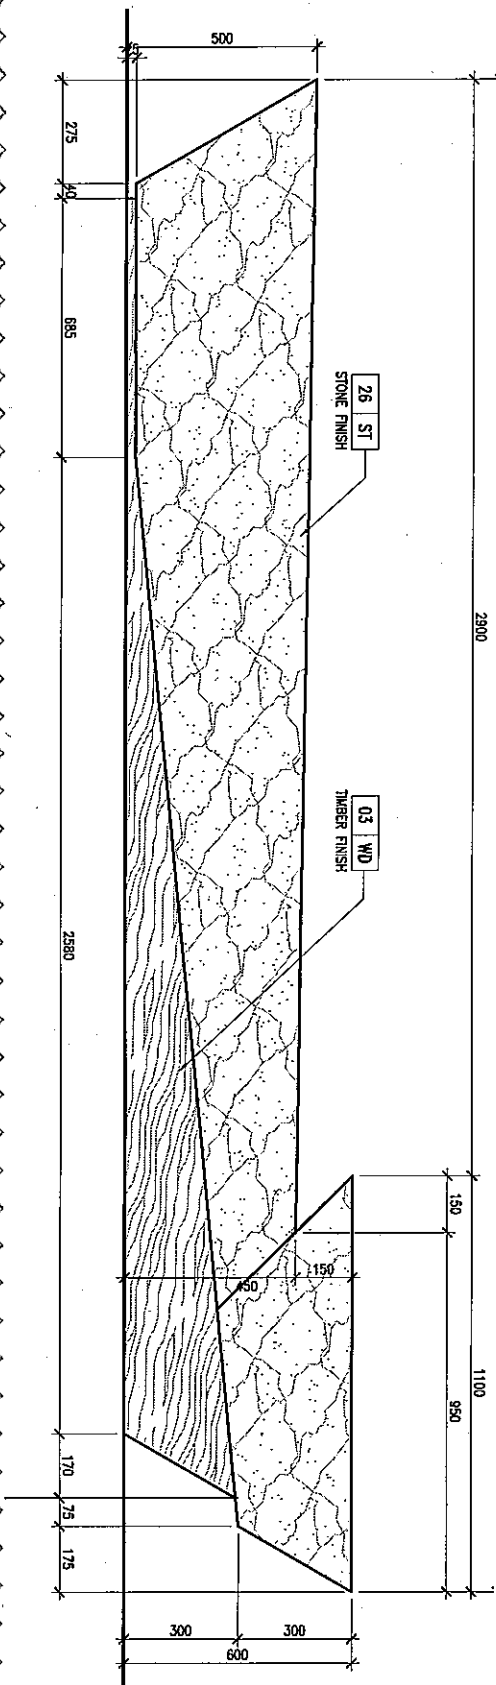


3 ELEVATION DETAIL 1:10


07 BENCH DETAIL

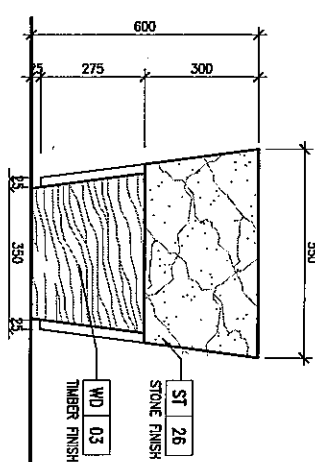

4 ELEVATION DETAIL 1:10

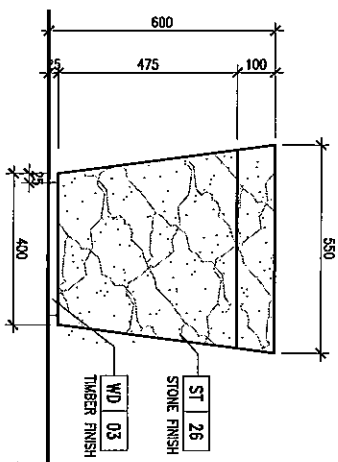

5 ELEVATION DETAIL 1:10

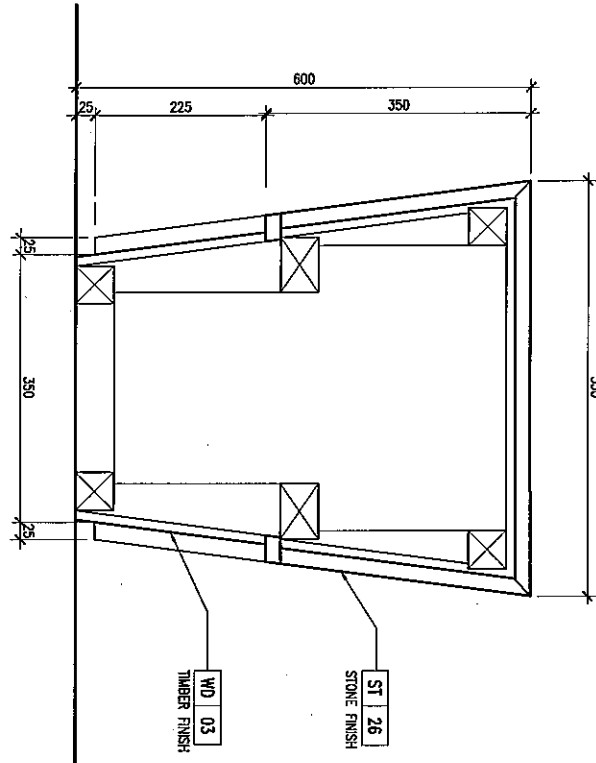

6 SECTION 1:5

Wilson & Associates, Inc.
Interior Architectural Design

DALLAS




HILTON WANGFUJING
希尔顿王府井酒店
BEIJING, CHINA
中国 北京

NO.	DESCRIPTION	DATE
1	PROGRESSIVE REVISED DRAWING	23 JUN 04
2	PROGRESSIVE REVISED DRAWING	23 JUN 04
