



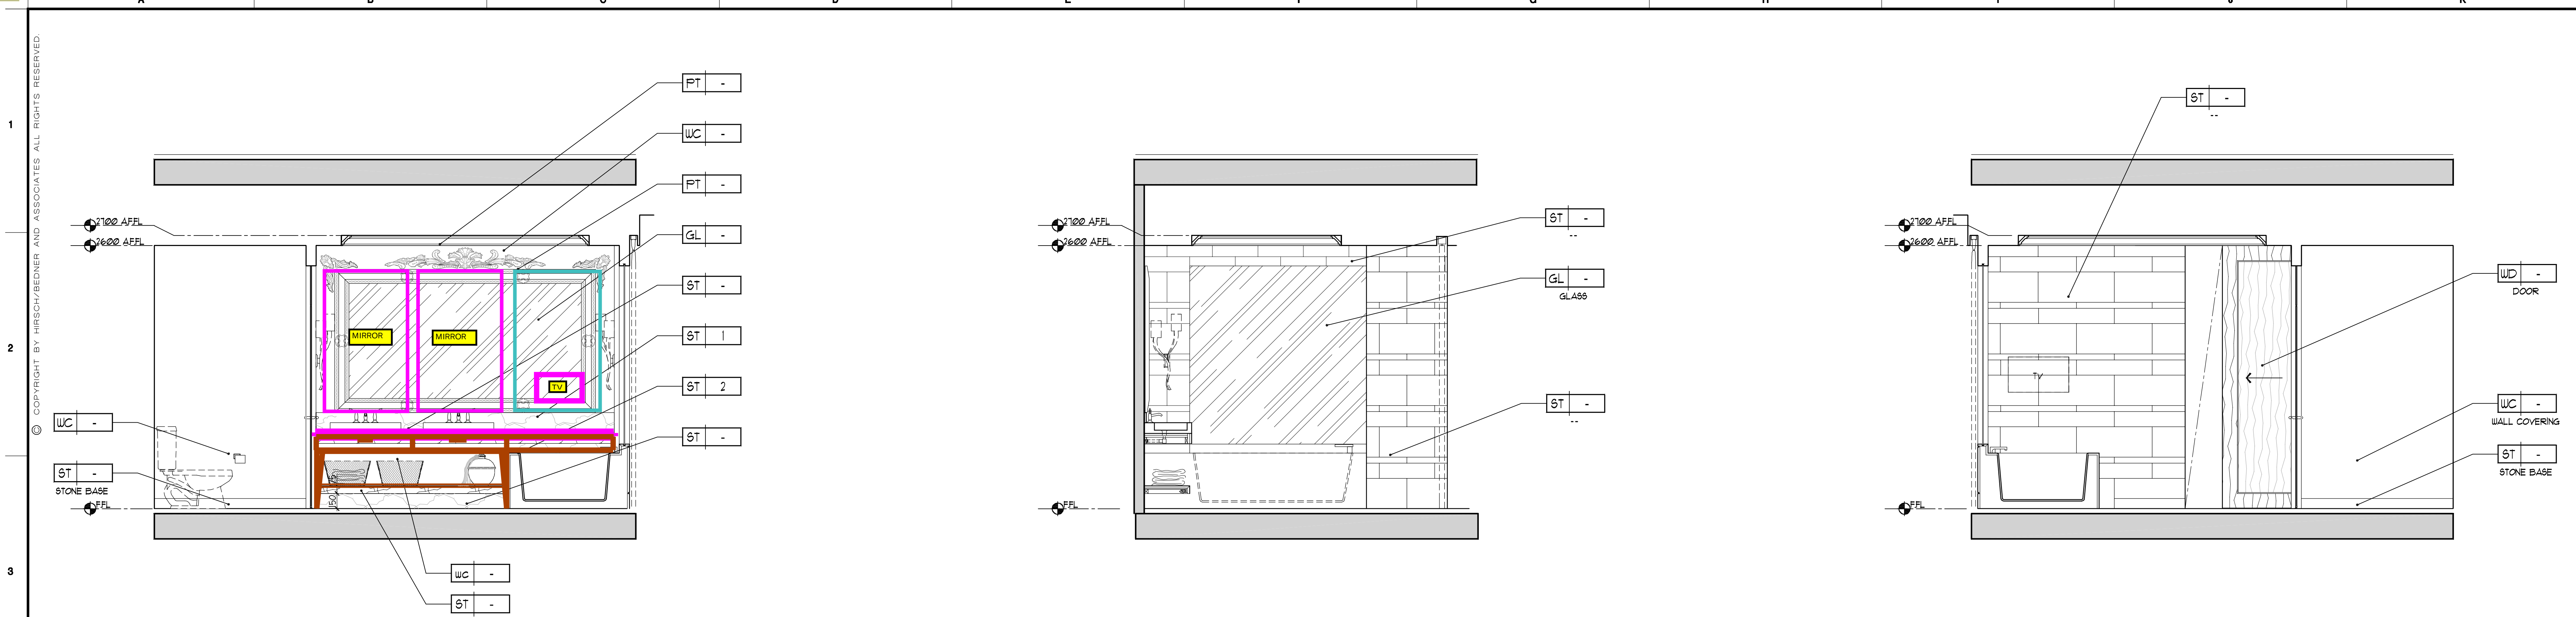

06 ELEVATION @ BATHROOM & W.C
1 : 25

07 ELEVATION @ BATHROOM & W.C
1 : 25

08 ELEVATION @ BATHROOM & W.C
1 : 25

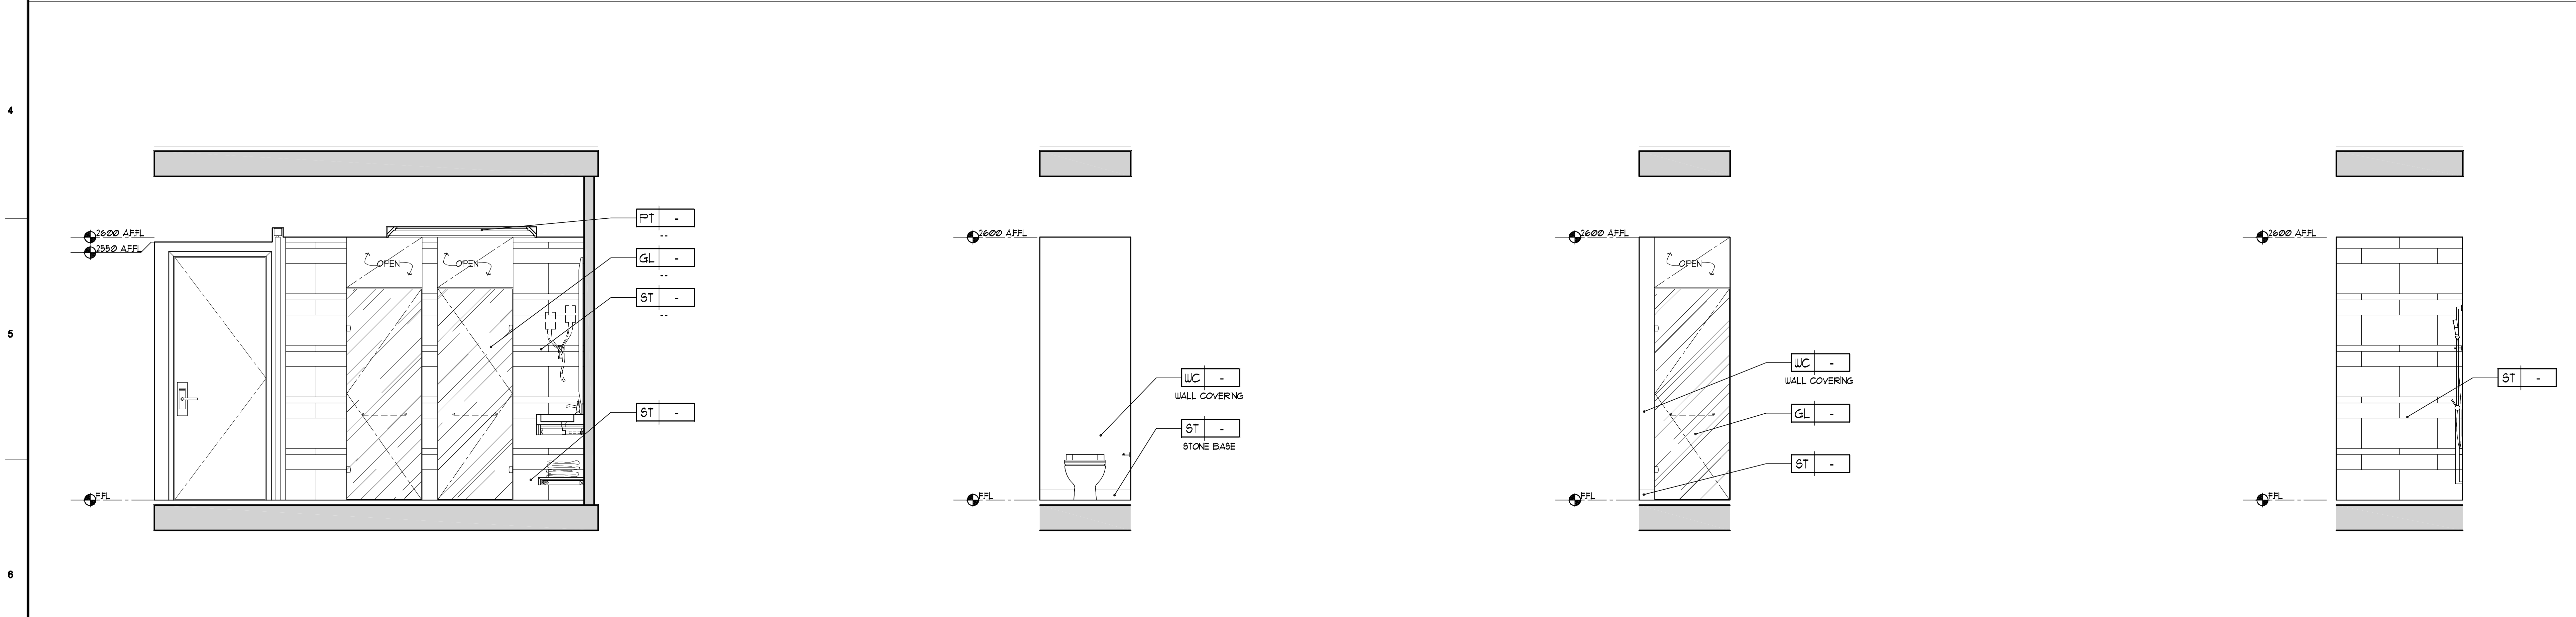


09 ELEVATION @ BATHROOM & W.C
1 : 25

10 ELEVATION @ WC
1 : 25

11 ELEVATION @ WC
1 : 25

12 ELEVATION @ SHOWER
1 : 25

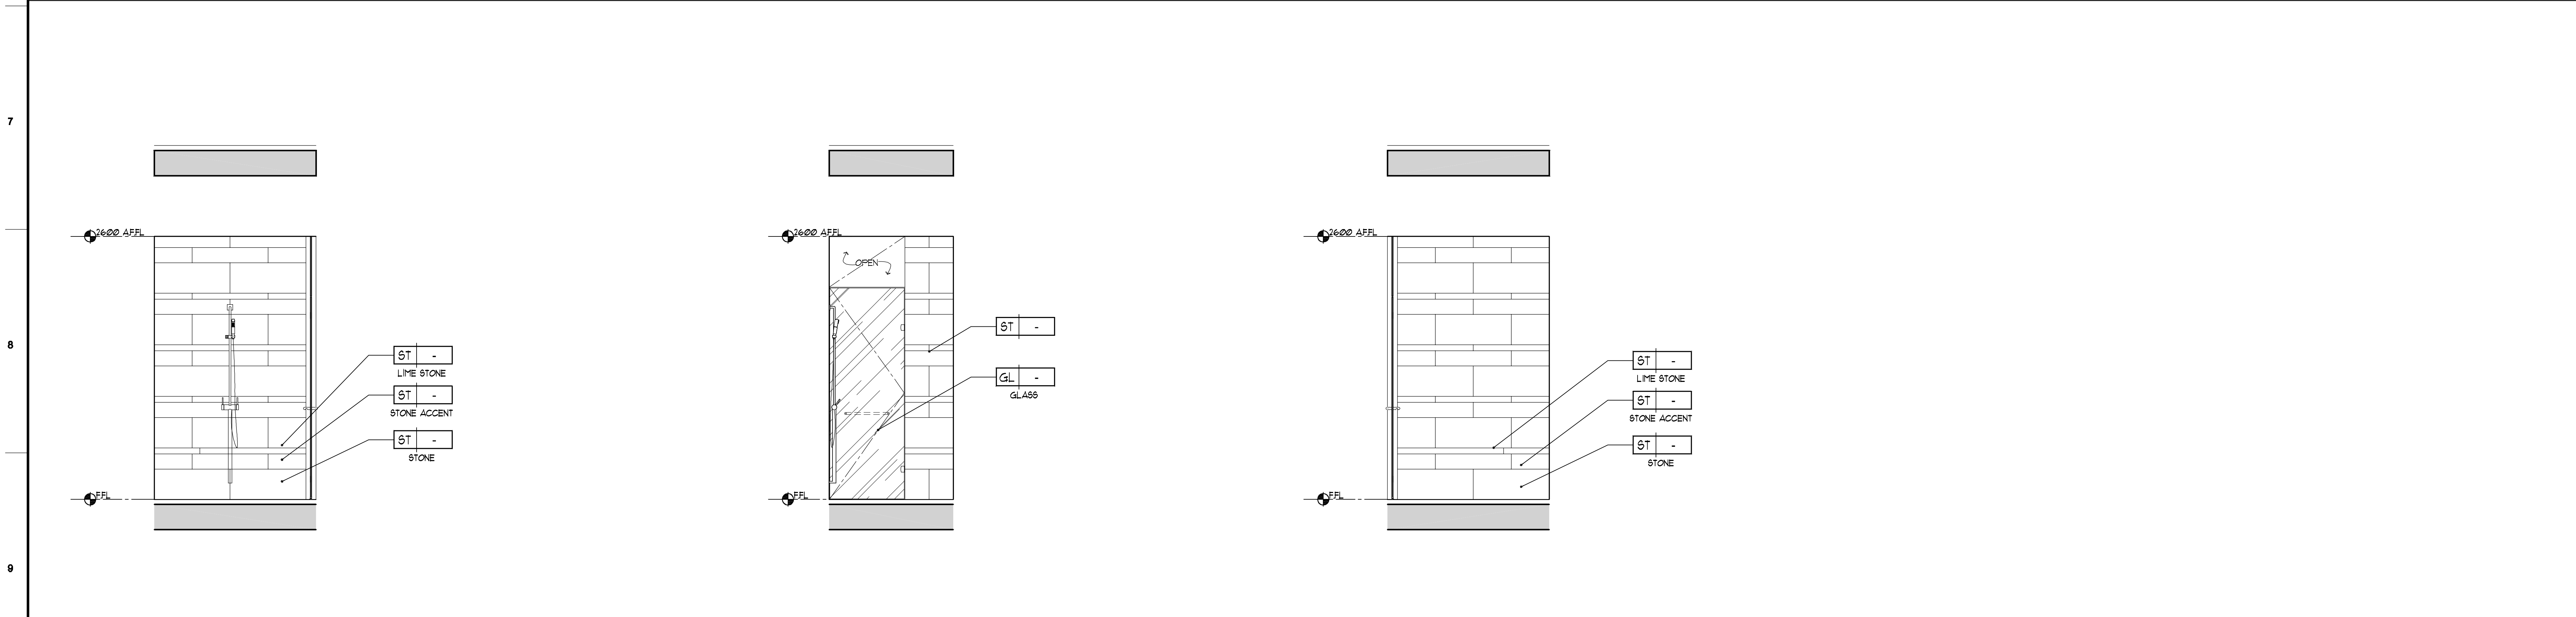

13 ELEVATION @ SHOWER
1 : 25

14 ELEVATION @ SHOWER
1 : 25

15 ELEVATION @ SHOWER
1 : 25

