



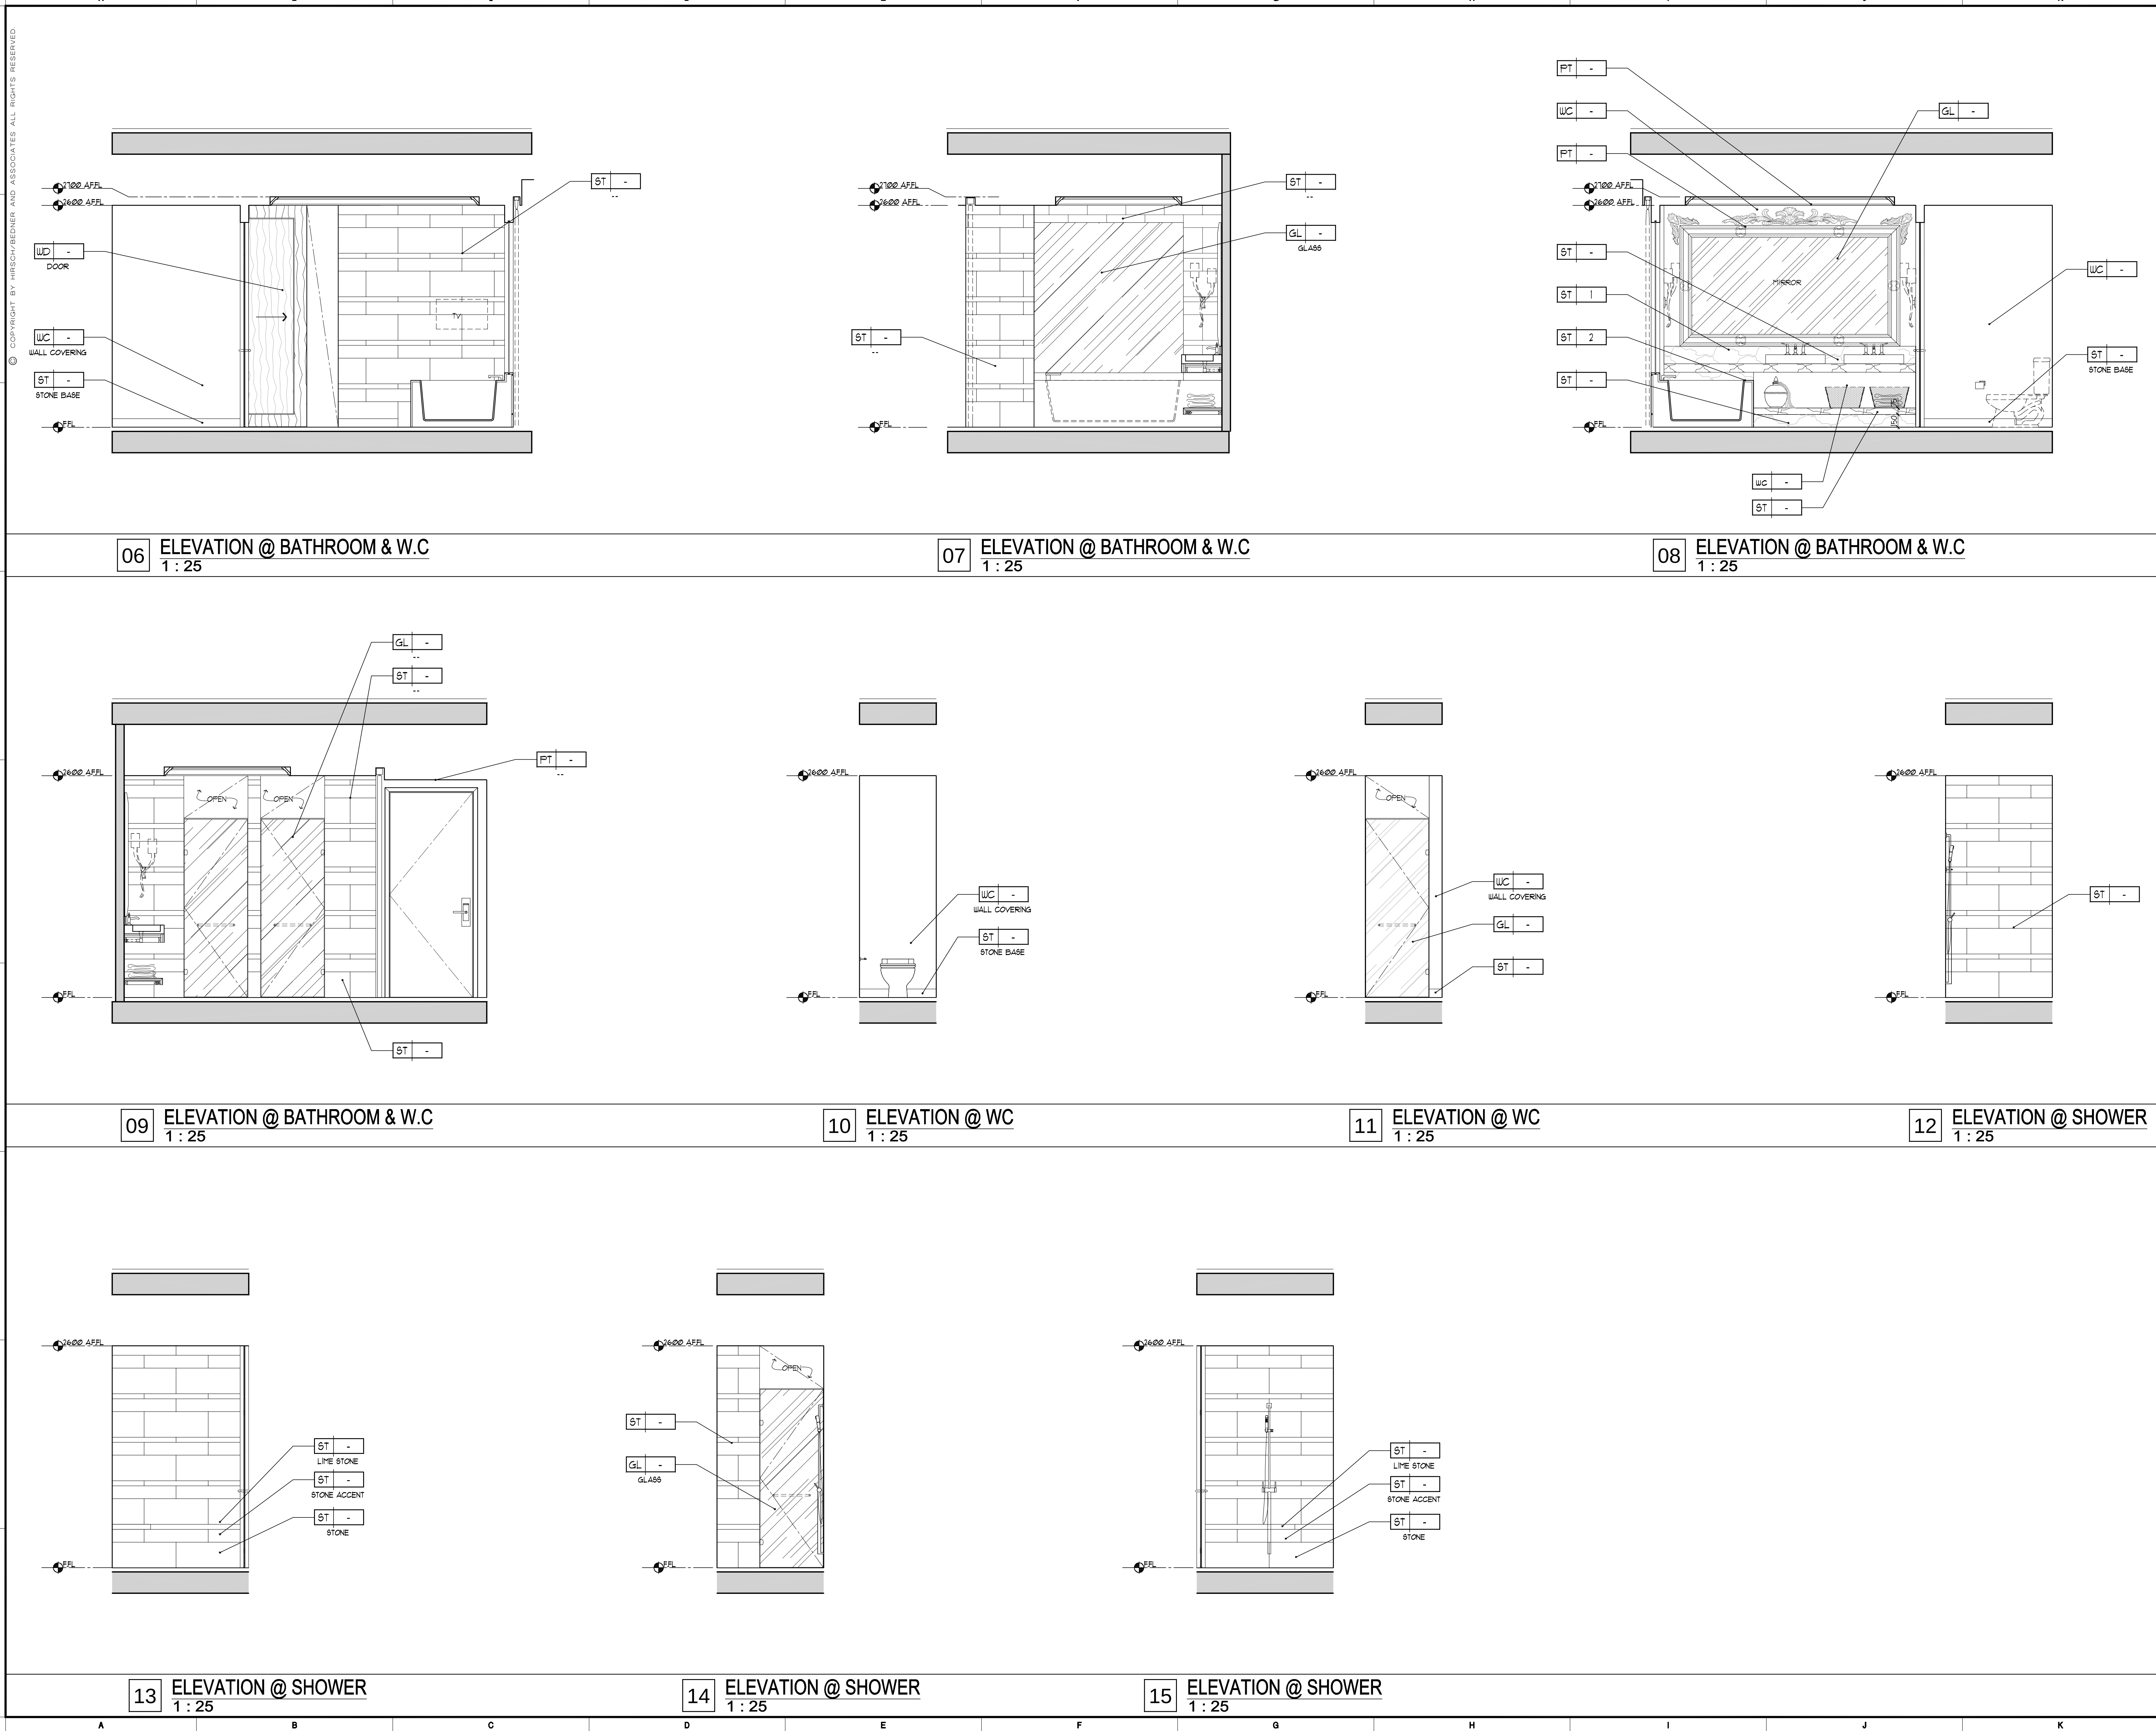

HIRSCH BEDNER ASSOCIATES ■ DESIGN CONSULTANTS ■ 3216 NEBRASKA AVE ■ SANTA MONICA CA 90404-1182 ■ 310-829-9087

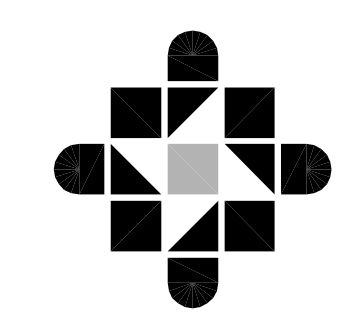

WWW.HBADESIGN.COM

DALIAN CASTLE HOTEL
DALIAN CHINA

TYPICAL MODEL ROOM-D/D

ELEVATIONS

DRAWING TITLE

REVISIONS	DATE
This drawing is for information only to be used by the contractors as a general arrangement of interior conditions. It has been made from available information however measurements are to be verified on project site. This drawing must be verified and approved prior to final detailing and fabrication.	
This drawing is the property of HIRSCH BEDNER AND ASSOCIATES and is not to be reproduced or copied in whole or in part. It is only to be used for the project and site specifically identified herein and is not to be used on any other project. It is to be returned upon request.	

APPROVED	
DRAWN BY	
DATE	11/25/09
SCALE	1:25

SHEET No.
MR
2.0.1
PROJECT No.
1939.00