




© COPYRIGHT BY HIRSCH-BEDNER AND ASSOCIATES ALL RIGHTS RESERVED

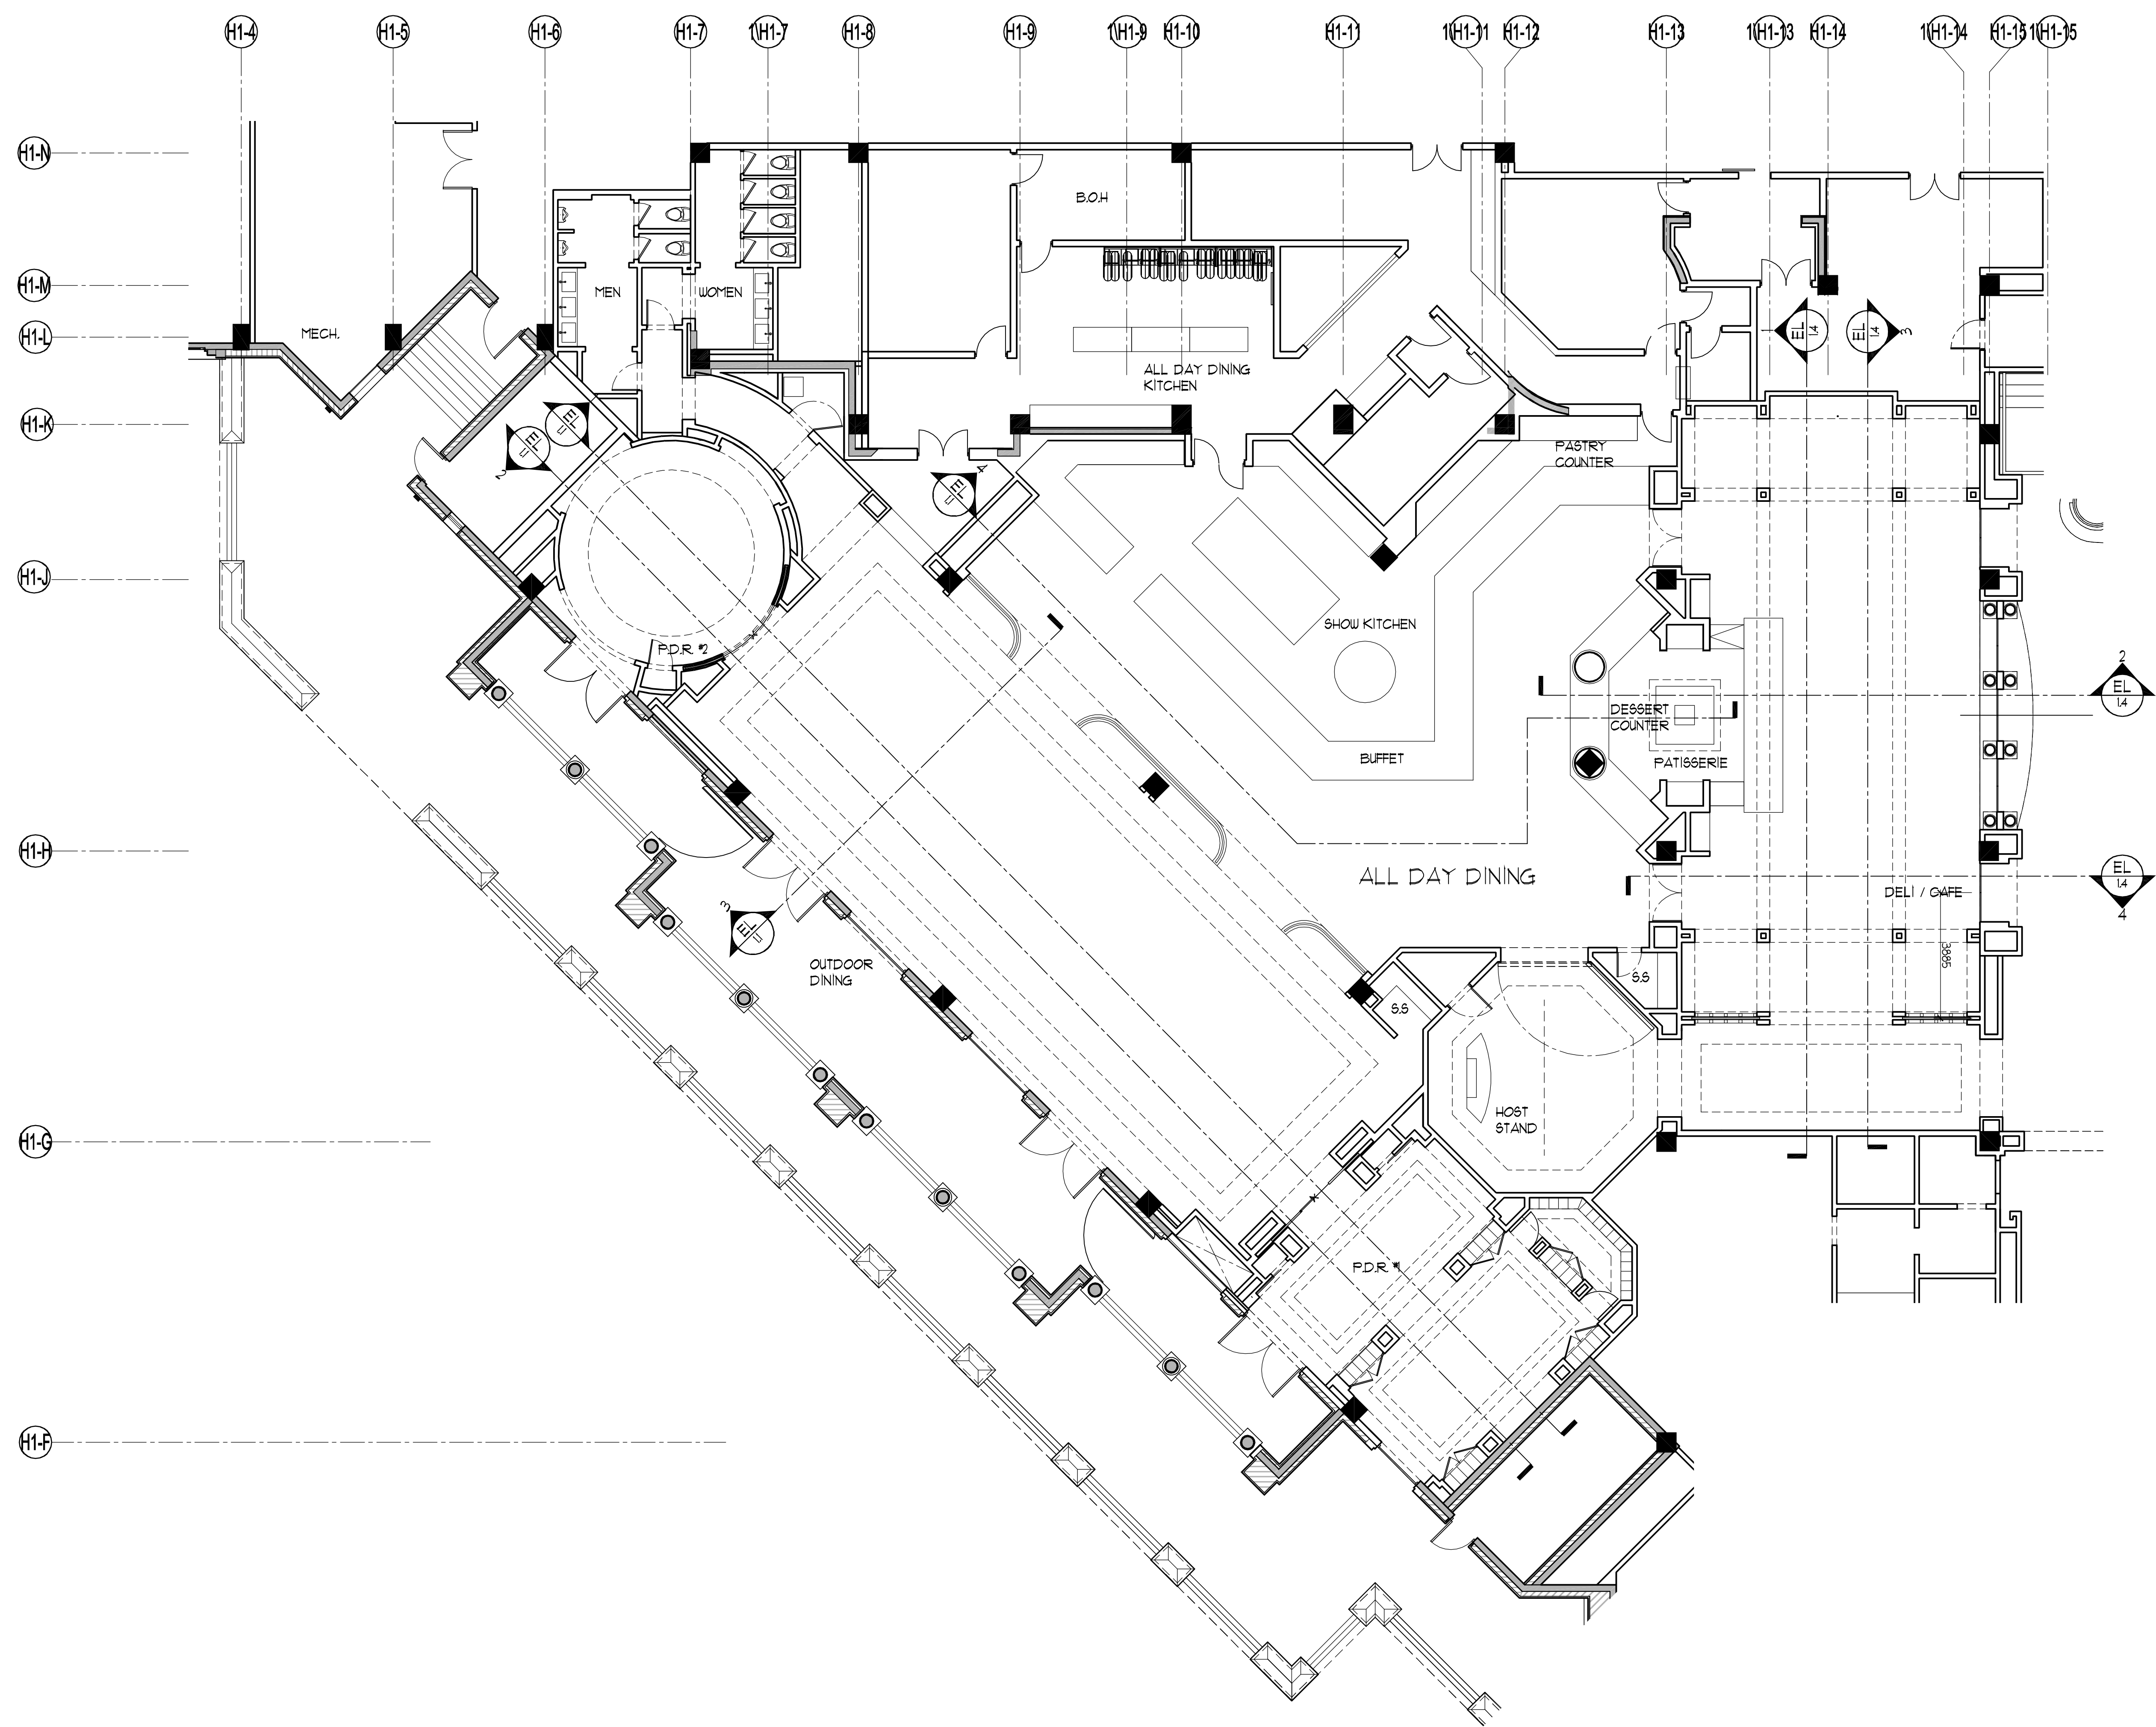

① ARCHITECTURAL INFORMATION PLAN
ALL DAY DINING, LEVEL 1

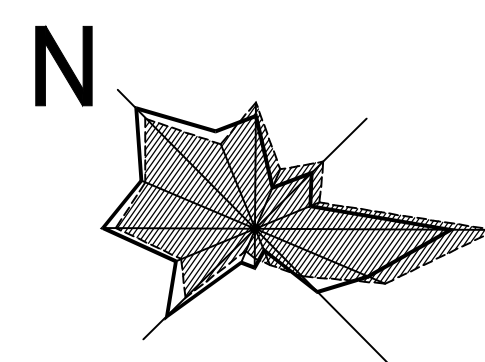

HIRSCH BEDNER ASSOCIATES ■ DESIGN CONSULTANTS ■ 3216 NEBRASKA AVE ■ SANTA MONICA CA 90404-1182 ■ 310-829-9087

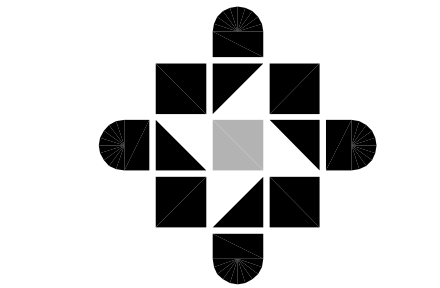

WWW.HBADESIGN.COM

DALIAN CASTLE HOTEL
DALIAN
CHINA

ALL DAY DINING (L-1)
ARCHITECTURAL INFORMATION
PLAN
PUBLIC AREA

DRAWING TITLE

REVISIONS DATE

This drawing is for information only to be used by the contractors as a general arrangement of interior conditions. It has been made from available information however measurements are to be verified on project site. This drawing must be verified and approved prior to final detailing and fabrication.
This drawing is the property of HIRSCH-BEDNER AND ASSOCIATES and is not to be reproduced or copied in whole or in part. It is only to be used for the project and site specifically identified herein and is not to be used on any other project. It is to be returned upon request.

APPROVED

DRAWN BY

DATE 10/26/09

SCALE 1 : 100

SHEET No.

AR
1.1

PROJECT No.

1939.00