


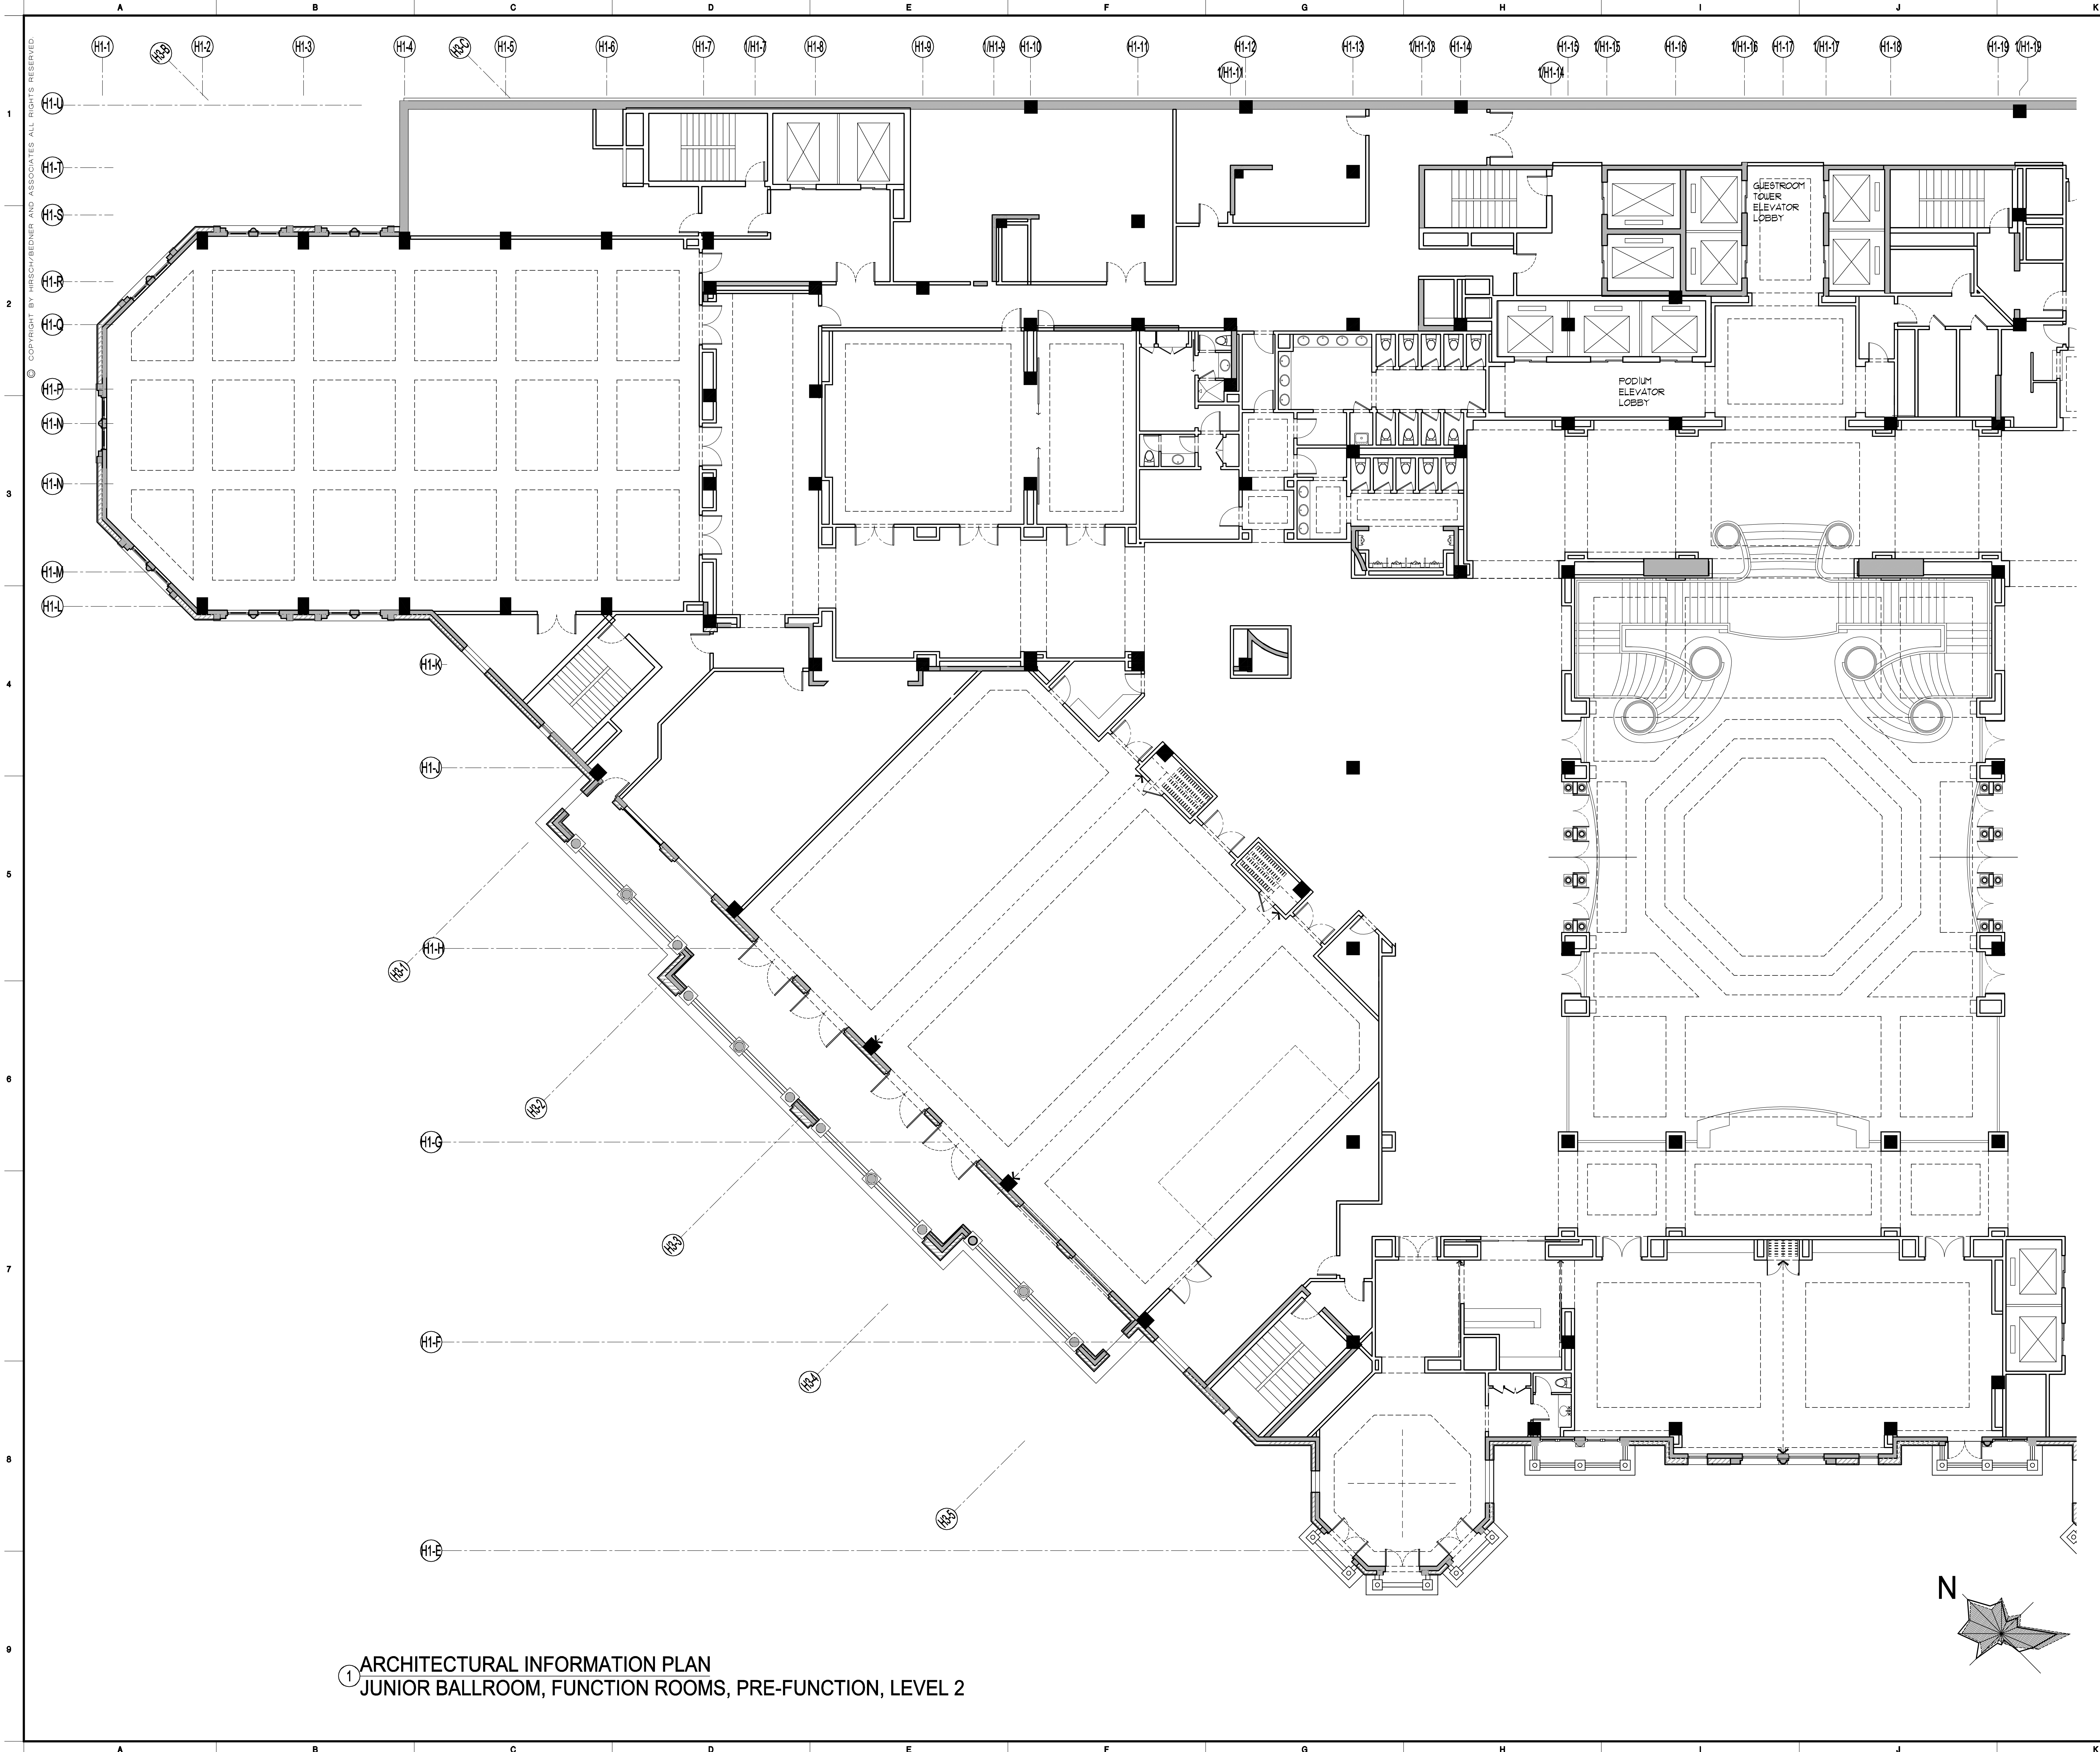

1 ARCHITECTURAL INFORMATION PLAN  
JUNIOR BALLROOM, FUNCTION ROOMS, PRE-FUNCTION, LEVEL 2

HIRSCH BEDNER ASSOCIATES ■ DESIGN CONSULTANTS ■ 3216 NEBRASKA AVE ■ SANTA MONICA CA 90404-1182 ■ 310-829-9087

WWW.HBADESIGN.COM

DALIAN CASTLE HOTEL  
DALIAN  
CHINA

BALLROOM, PRE-FUNCTION, L2

DRAWING TITLE

REVISIONS DATE

This drawing is for information only to be used by the contractor as a general arrangement of interior conditions. It has been made from available information however measurements are to be verified on project site. This drawing must be verified and approved prior to final detailing and fabrication.  
This drawing is the property of HIRSCH BEDNER AND ASSOCIATES and is not to be reproduced or copied in whole or in part. It is only to be used for the project and site specifically identified herein and is not to be used on any other project. It is to be returned upon request.

APPROVED

DRAWN BY

DATE 10/26/03

SCALE 1 : 100

SHEET No.

AR

2.1

PROJECT No.

1939.00